

AREA SUMMARY	
TOTAL A/C LIVING AREA:	1491.00 SQ FT
ENTRANCE:	54.00 SQ FT
GARAGE:	377.00 SQ FT
LANAI:	93.00 SQ FT
TOTAL UNDER ROOF:	1922.00 SQ FT

JOB DATA	
ULTIMATE DESIGN WIND SPEED :	170
NOMINAL DESIGN WIND SPEED :	132
RISK CATEGORY :	2
IMPORTANCE FACTOR :	1.0
BUILDING OCCUPANCY CLASSIFICATION :	RESIDENTIAL
BUILDING CONSTRUCTION TYPE :	5B
EXPOSURE CATEGORY :	C
OPENING PROTECTION :	SHUTTERS PROTECTION
INTERNAL PRESSURE COEFFICIENTS :	+0.18, -0.18 (ENCLOSED)

FLOOR LIVE LOAD : 1/360 LIVE, 1/240 DEAD
 ROOF LIVE LOAD : 1/360 LIVE, 1/240 DEAD (SUPPORTING PLASTER CEILING)


THE STRUCTURAL COMPONENTS OF THIS PLAN ARE IN COMPLIANCE WITH THE 6TH EDITION FLORIDA BUILDING CODE, WIND LOAD COMPLIANCE AND ITS RESISTANCE TO GRAVITY AND DESIGN PRESSURES GENERATED BY A WIND VELOCITY OF 170 MPH

WIND VELOCITY (MPH)	170
IMPORTANCE FACTOR	1.00
EXPOSURE CATEGORY	C
INTERNAL PRESSURE COEFFICIENT	(+, -) 0.18
MEAN ROOF HEIGHT (FT)	10'-0"
BUILDING WIDTH (FT)	55'-5"
BUILDING LENGTH (FT)	56'-4"
ROOF SLOPE	5:12
ENCLOSED STRUCTURE	

DOOR SCHEDULE						
ZONE	SYMBOL	DOOR SIZE	TYPE	REMARK	MAXIMUM POSITIVE PRESSURE (PSF)	MAXIMUM NEGATIVE PRESSURE (PSF)
ZONE 4	①	5'-0" X 6'-8"	ENTRY FRENCH	EXT.	35.97	-39.18
ZONE 4	②	6'-0" X 6'-8"	SLD GLASS	EXT.	35.97	-39.18
ZONE 5	③	16'-0" X 8'-0"	GARAGE	EXT.	35.36	-45.73
	④	2'-8" X 6'-8"	PANEL	INT.		
	⑤	3'-0" X 6'-8"	PANEL	INT.		
	⑥	2'-8" X 6'-8"	PANEL	INT.		
	⑦	2'-6" X 6'-8"	POCKET	INT.		
	⑧	5'-0" X 6'-8"	BI-FOLD	INT.		
	⑨	2'-6" X 6'-8"	BI-FOLD	INT.		
	⑩	2'-8" X 6'-8"	POCKET	INT.		


WINDOW SCHEDULE						
ZONE	SYMBOL/ CODE	WINDOW SIZE	TYPE	MAXIMUM POSITIVE PRESSURE (PSF)	MAXIMUM NEGATIVE PRESSURE (PSF)	REMARK
ZONE 4	23	37" X 38-1/2"	SINGLE HUNG	37.80	-41.00	SHUTTERS PROTECTION
ZONE 4	25	37" X 63"	SINGLE HUNG	37.80	-41.00	SHUTTERS PROTECTION
ZONE 5	25	37" X 63"	SINGLE HUNG	37.80	-50.61	SHUTTERS PROTECTION
ZONE 4	35	53 1/8" X 63"	SINGLE HUNG	37.80	-41.00	SHUTTERS PROTECTION
ZONE 4	1/232	27-1/4" X 26"	SINGLE HUNG	37.80	-41.00	SHUTTERS PROTECTION

ADD 1" WIDTH AND HEIGHT TO WINDOW ROUGH OPENING

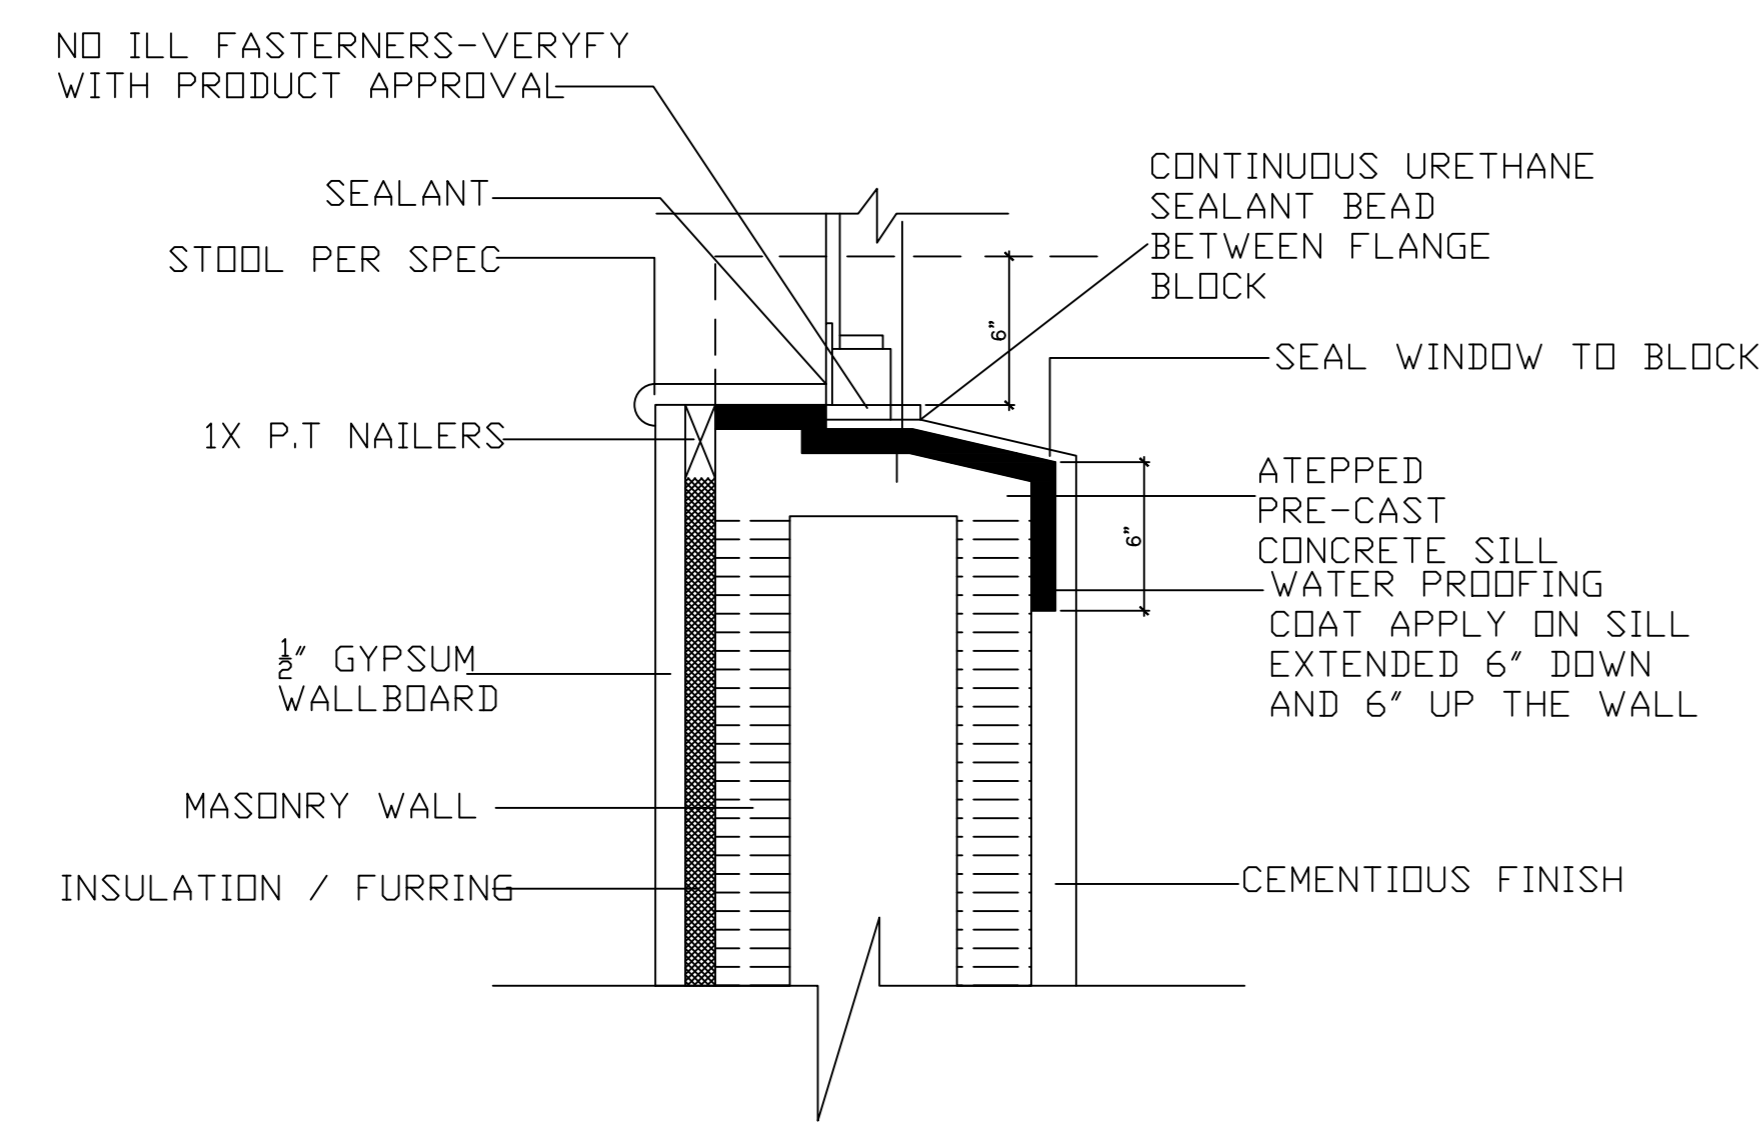

SH WINDOW SILL- CMU

NTS

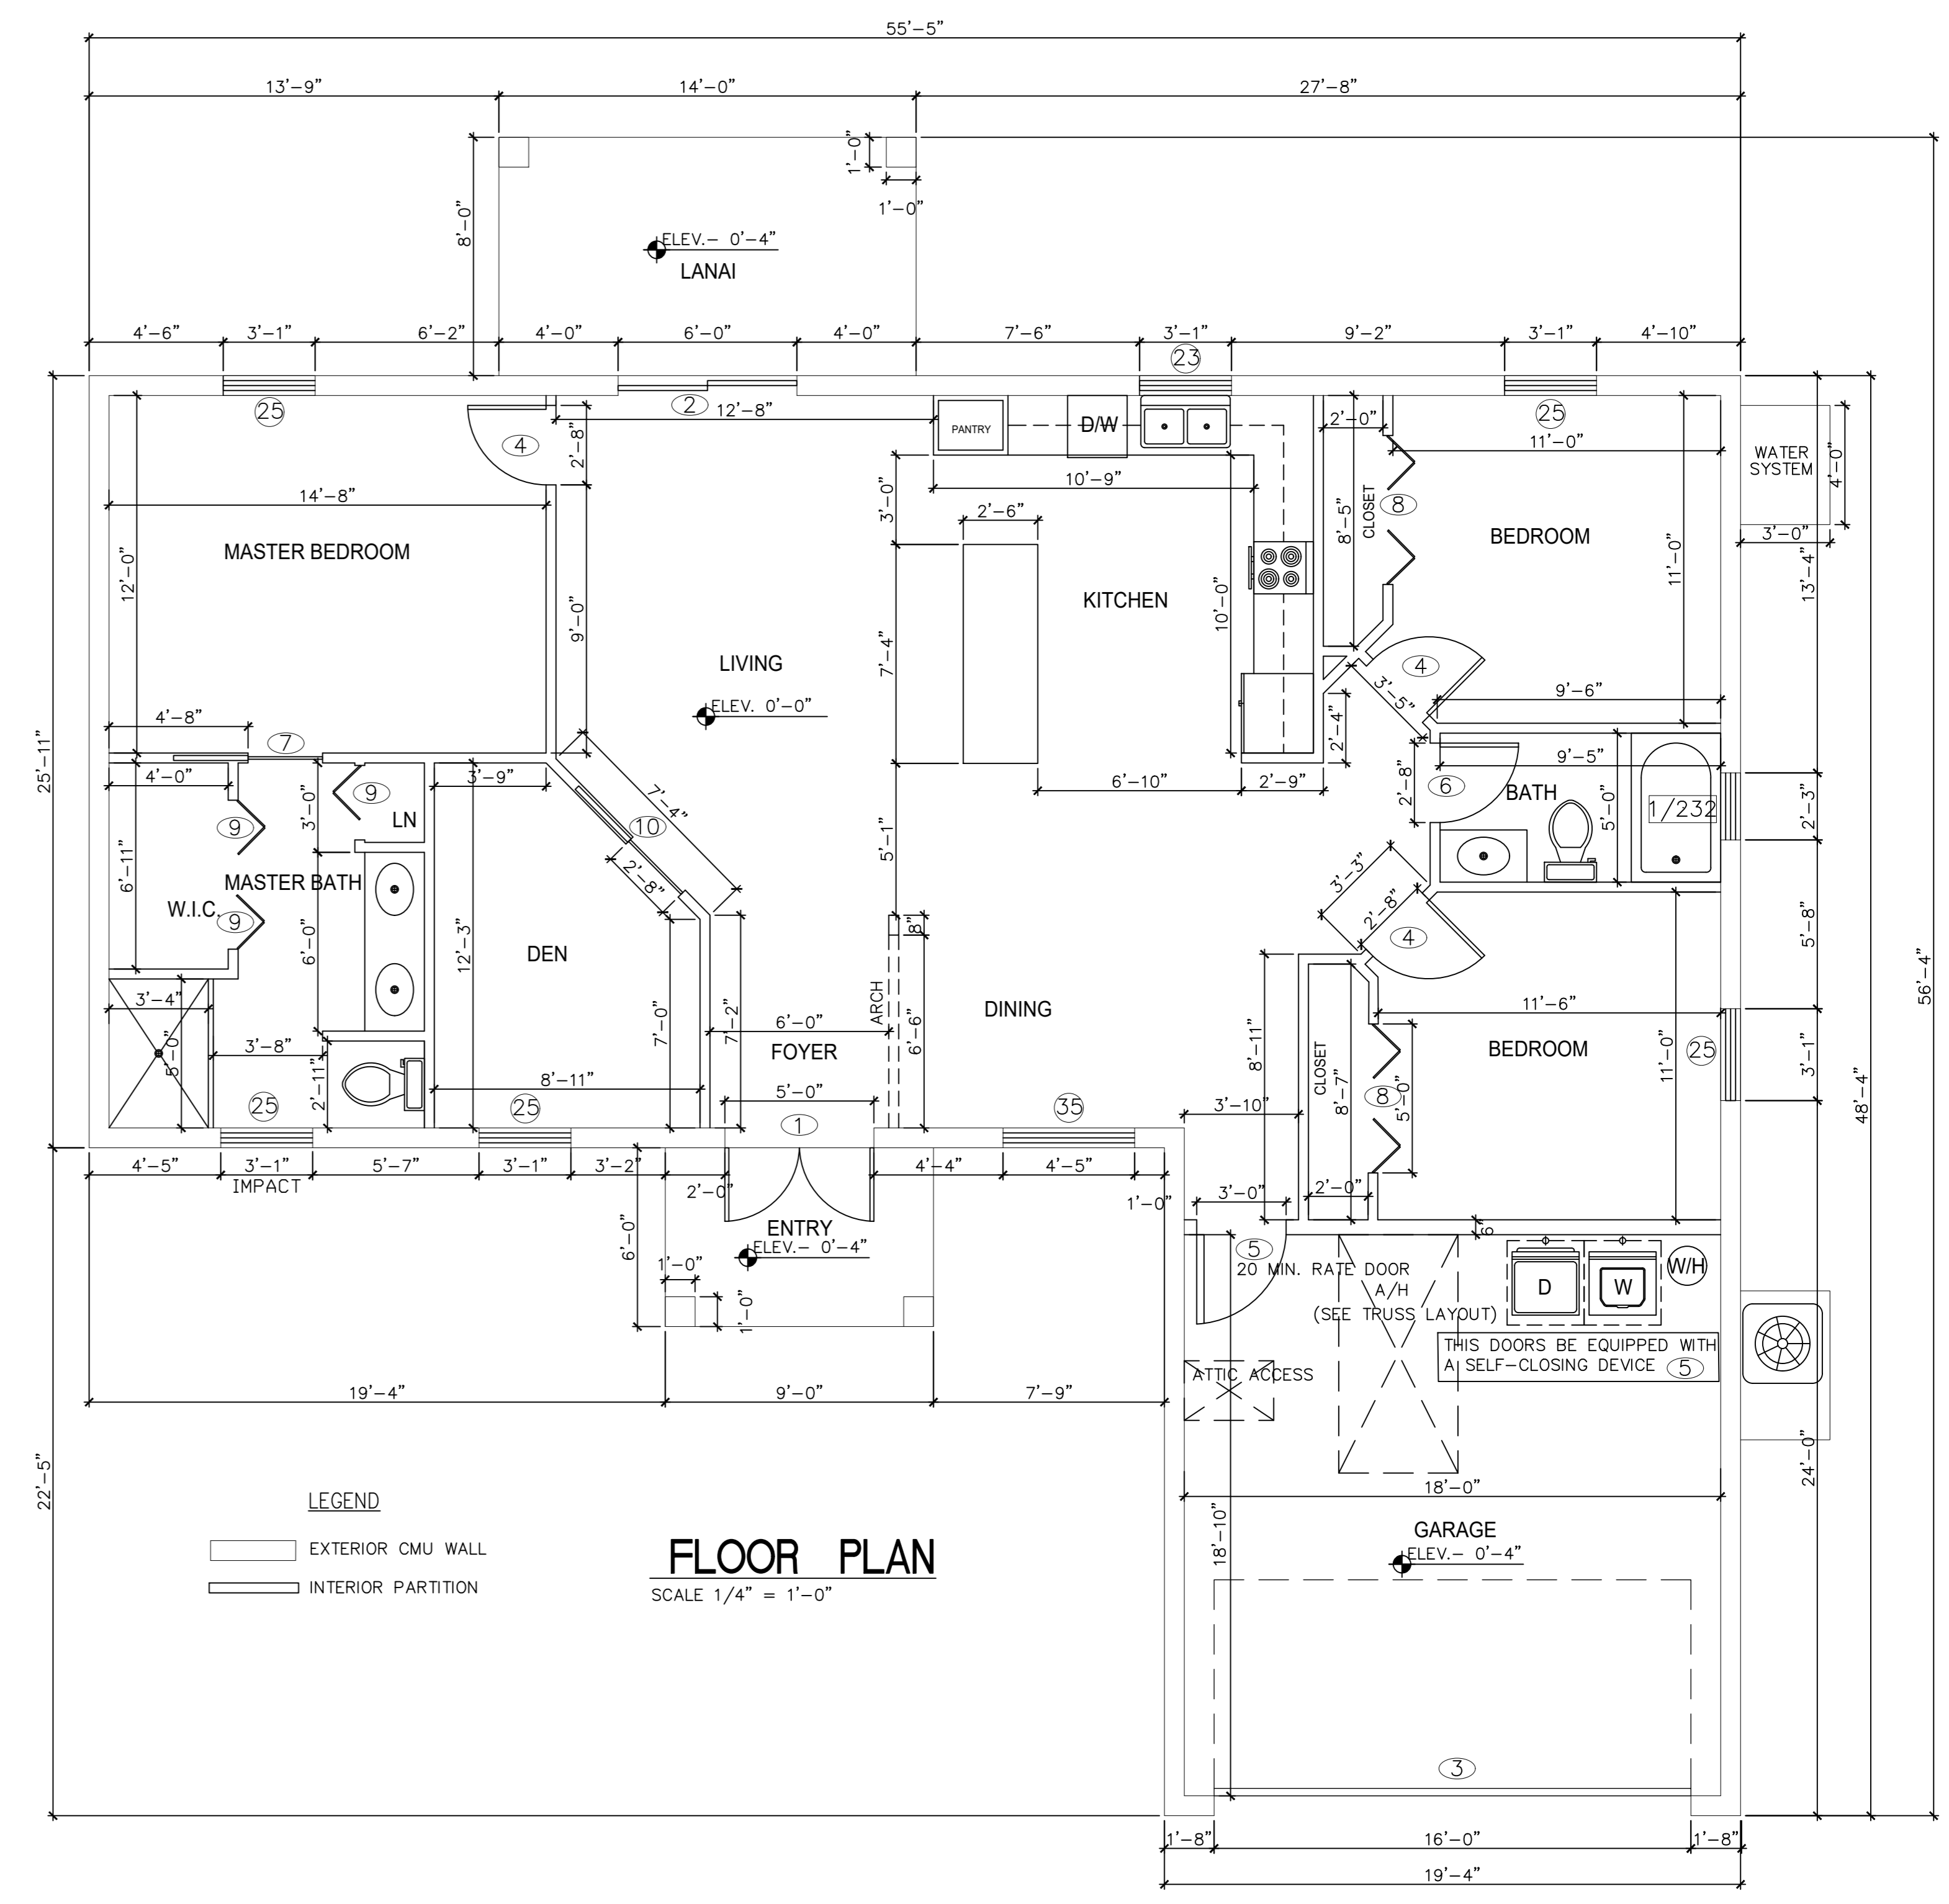


THIS DESIGN HAS BEEN PREPARED UNDER SUPERVISION, DIRECTION AND CONTROL BY:

RDA CONSULTING ENGINEERS, LLC.
 CERTIFICATE AUTHORITY: 31149
 RONNY DE AZA, PE
 LIC NO. 78411


3606 ENTERPRISE AVE, SUITE 251
 NAPLES, FLORIDA 34104
 P. 239-302-3280 F. 239-302-3281
 ronnydeaza@rdafl.com




FRONT ELEVATION
SCALE 1/4" = 1'-0"

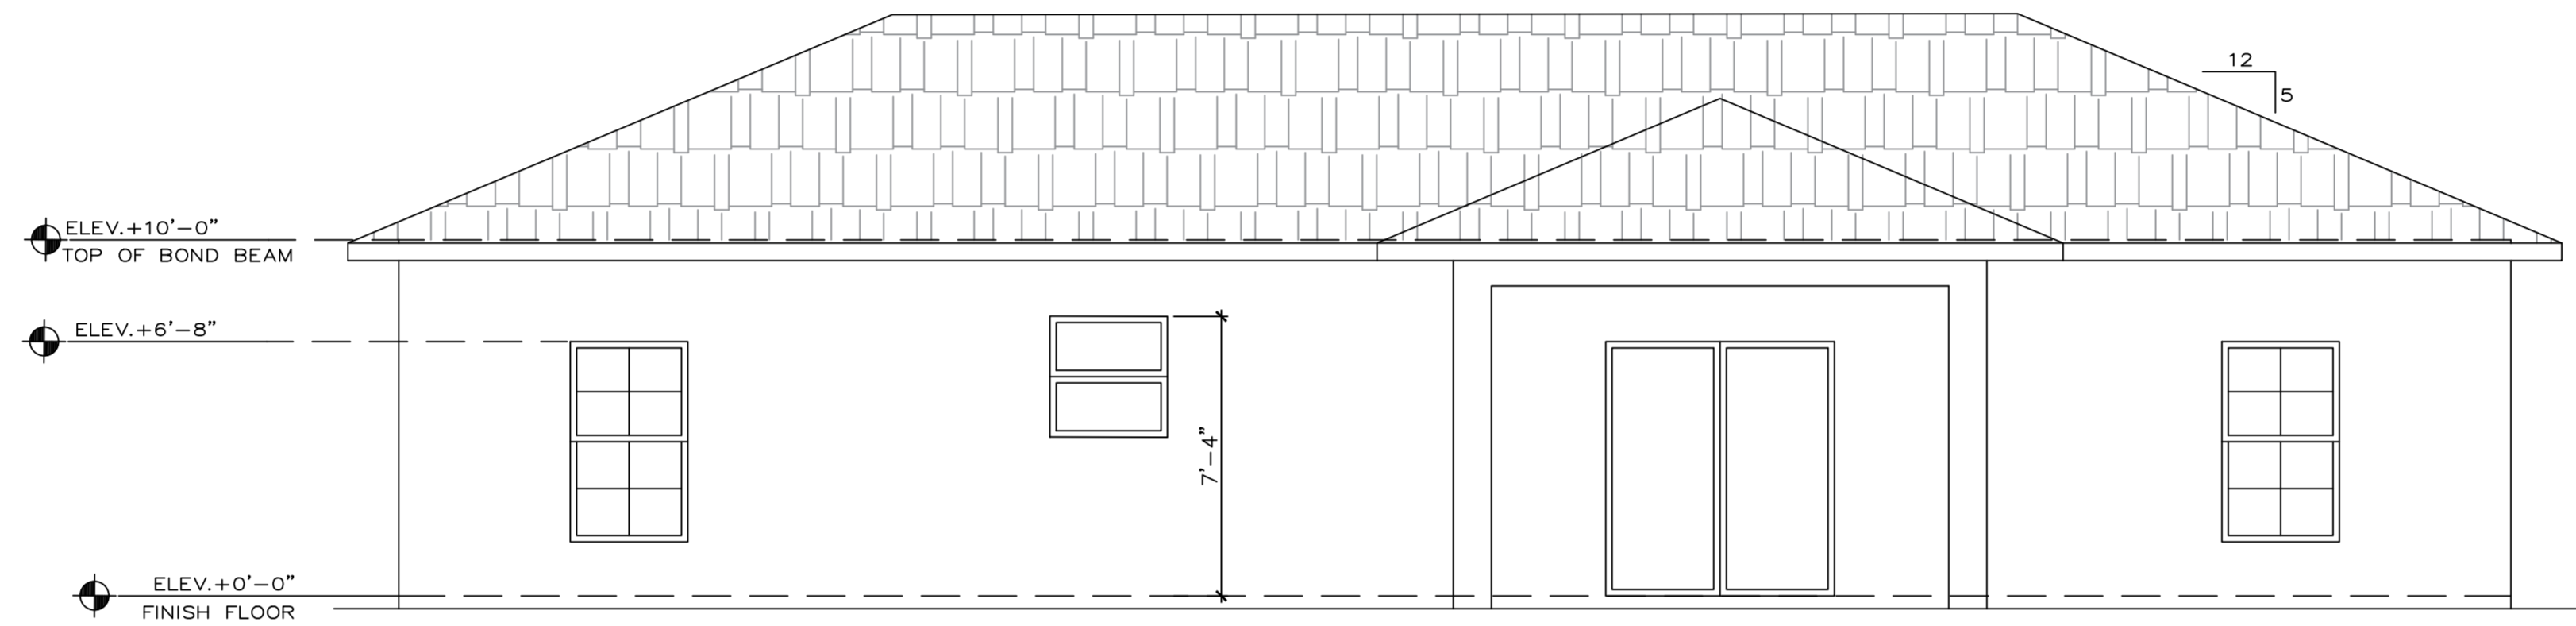

REAR ELEVATION
SCALE 1/4" = 1'-0"

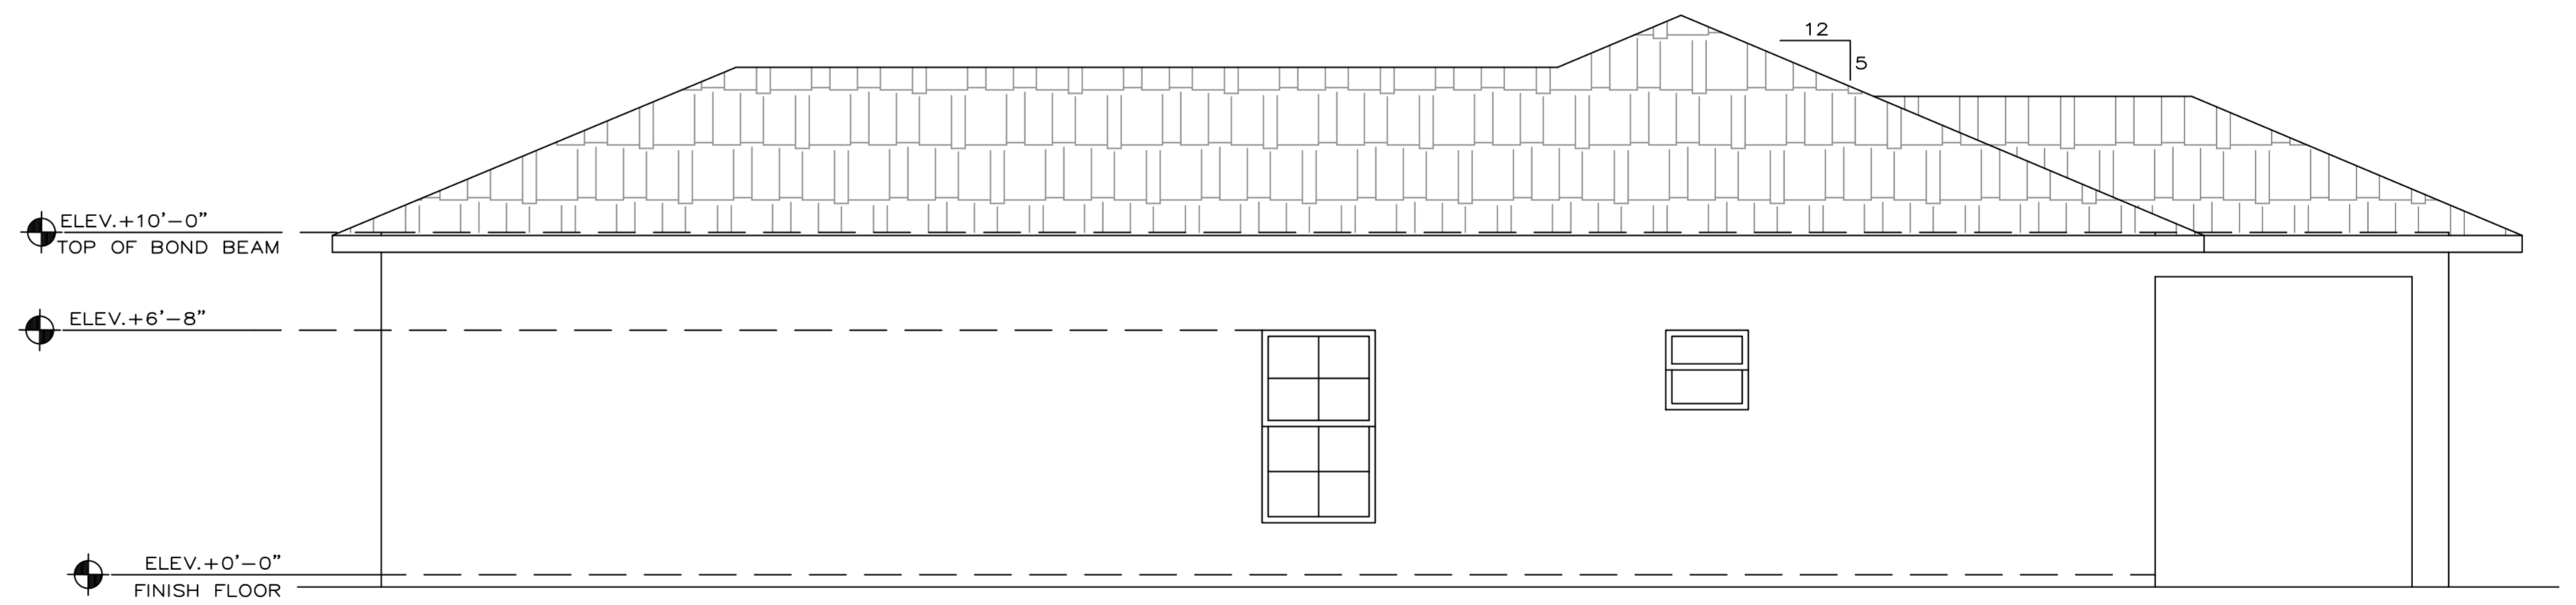

RIGHT ELEVATION
SCALE 1/4" = 1'-0"

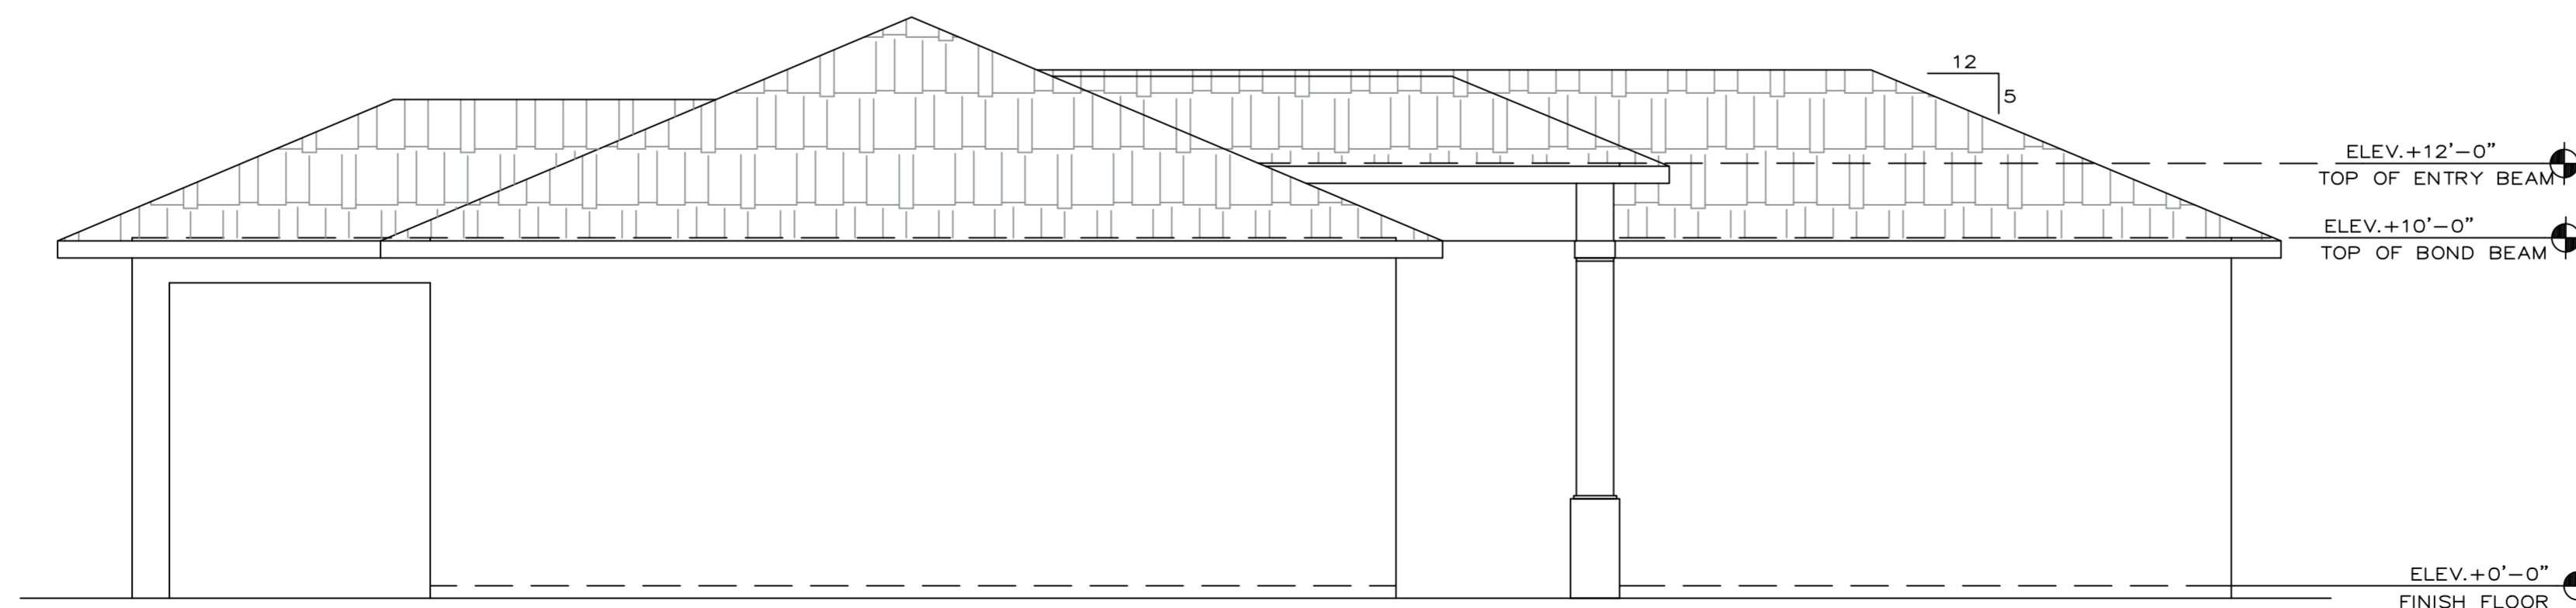

LEFT ELEVATION
SCALE 1/4" = 1'-0"

THIS DESIGN HAS BEEN PREPARED UNDER SUPERVISION,
DIRECTION AND CONTROL BY:
RDA CONSULTING ENGINEERS, LLC.
CERTIFICATE AUTHORITY: 31149
RONNY DE AZA, PE
LIC NO. 78411
3606 ENTERPRISE AVE, SUITE 251
NAPLES, FLORIDA 34104
P. 239-302-3280 F. 239-302-3281
ronnydeaza@rdafl.com