




| AREA SUMMARY           |               |
|------------------------|---------------|
| TOTAL A/C LIVING AREA: | 1642.00 SQ FT |
| ENTRANCE:              | 94.00 SQ FT   |
| GARAGE:                | 377.00 SQ FT  |
| LANAI:                 | 140.00 SQ FT  |
| TOTAL UNDER ROOF:      | 2253.00 SQ FT |

TOTAL UNDER ROOF: 2253.00 SQ FT

THE STRUCTURAL COMPONENTS OF THIS PLAN ARE IN COMPLIANCE WITH THE 6TH EDITION FLORIDA BUILDING CODE, WIND LOAD COMPLIANCE AND ITS RESISTANCE TO GRAVITY AND DESIGN PRESSURES GENERATED BY A WIND VELOCITY OF 170 MPH

| DOOR SCHEDULE |        |                |              |        |                                 |                                 |
|---------------|--------|----------------|--------------|--------|---------------------------------|---------------------------------|
| ZONE          | SYMBOL | DOOR SIZE      | TYPE         | REMARK | MAXIMUM POSITIVE PRESSURE (PSF) | MAXIMUM NEGATIVE PRESSURE (PSF) |
| ZONE 4        | ①      | 5'-0" X 8'-0"  | ENTRY FRENCH | EXT.   | 35.97                           | -39.18                          |
| ZONE 4        | ②      | 6'-0" X 8'-0"  | SLD GLASS    | EXT.   | 35.97                           | -39.18                          |
| ZONE 5        | ③      | 16'-0" X 8'-0" | GARAGE       | EXT.   | 35.36                           | -45.73                          |


ADD 1" WIDTH AND HEIGHT TO WINDOW ROUGH OPENING

   


3606 ENTERPRISE AVE, SUITE 251  
NAPLES, FLORIDA 34104  
P. 239-302-3280 F. 239-302-3281  
ronnydeaza@rdafl.com




**FRONT ELEVATION**  
SCALE 1/4" = 1'-0"

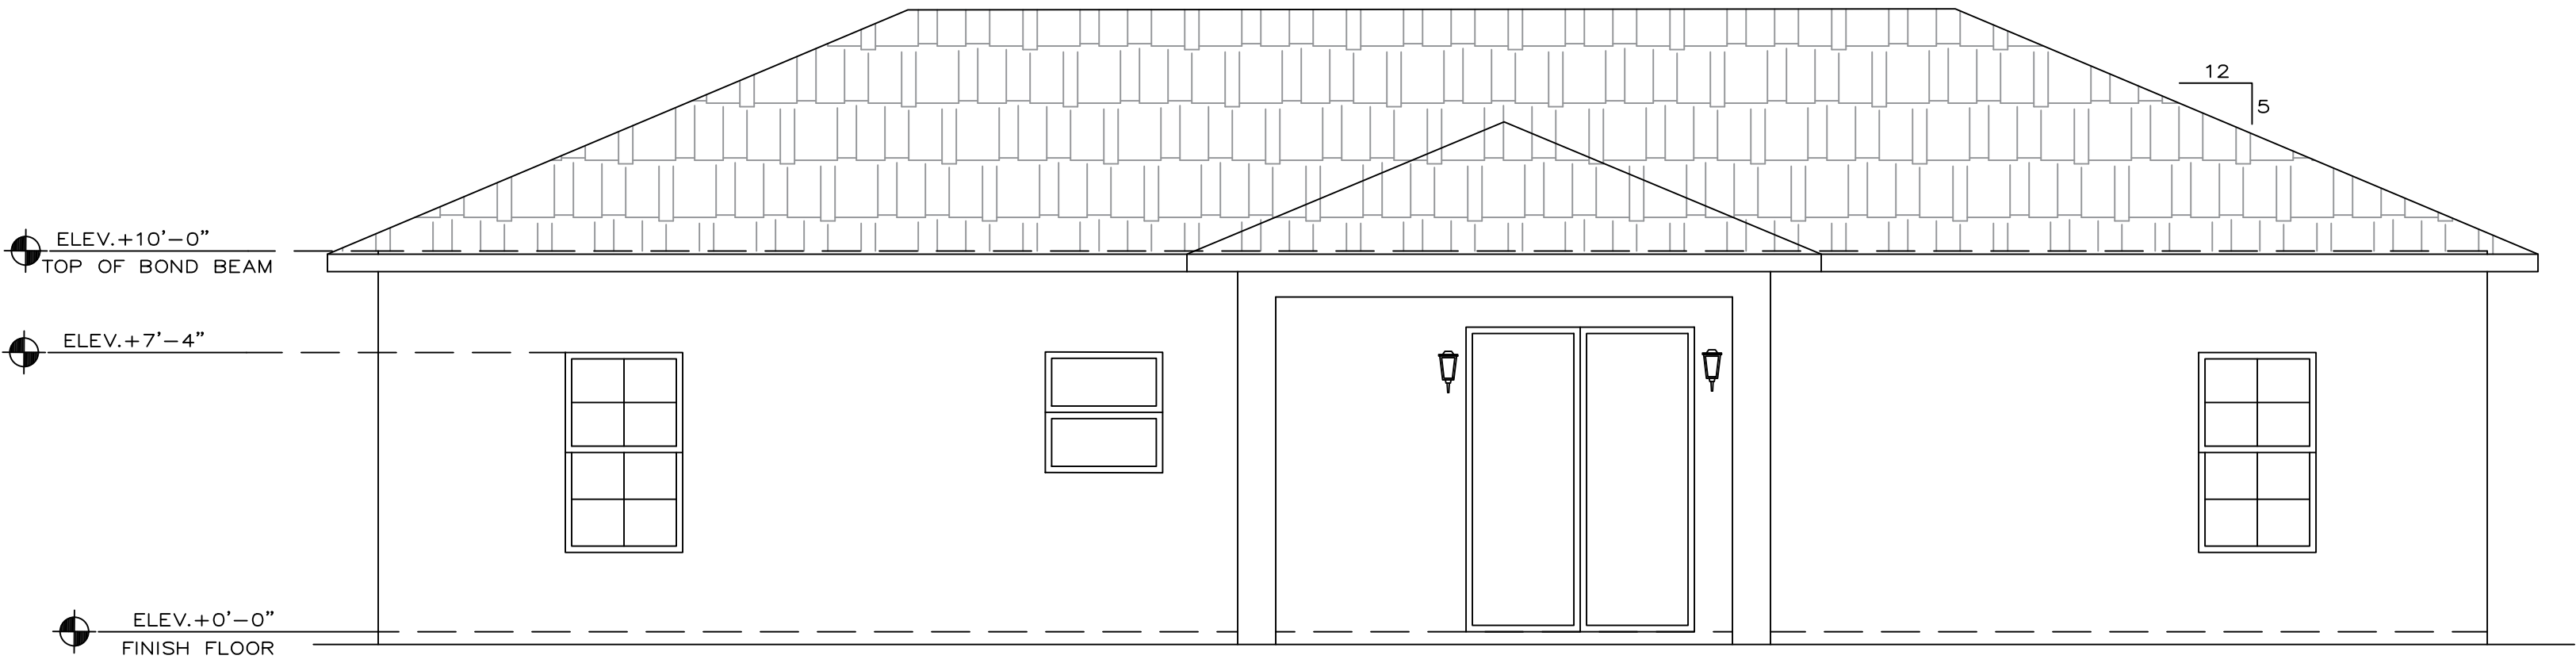

**REAR ELEVATION**  
SCALE 1/4" = 1'-0"

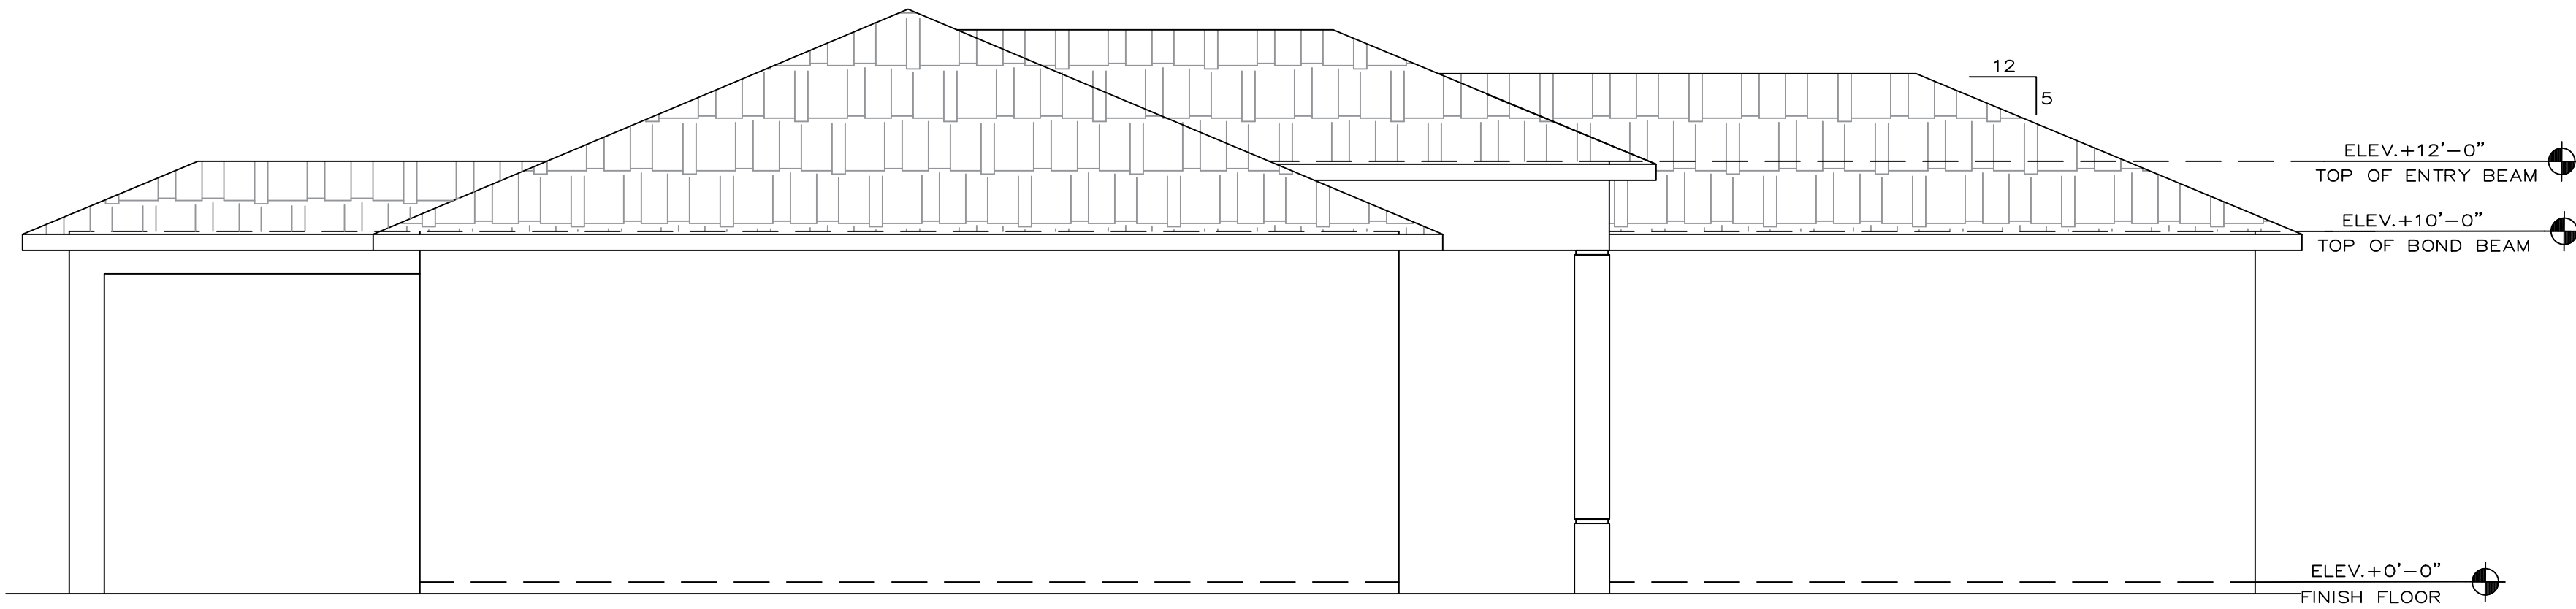

**LEFT ELEVATION**  
SCALE 1/4" = 1'-0"

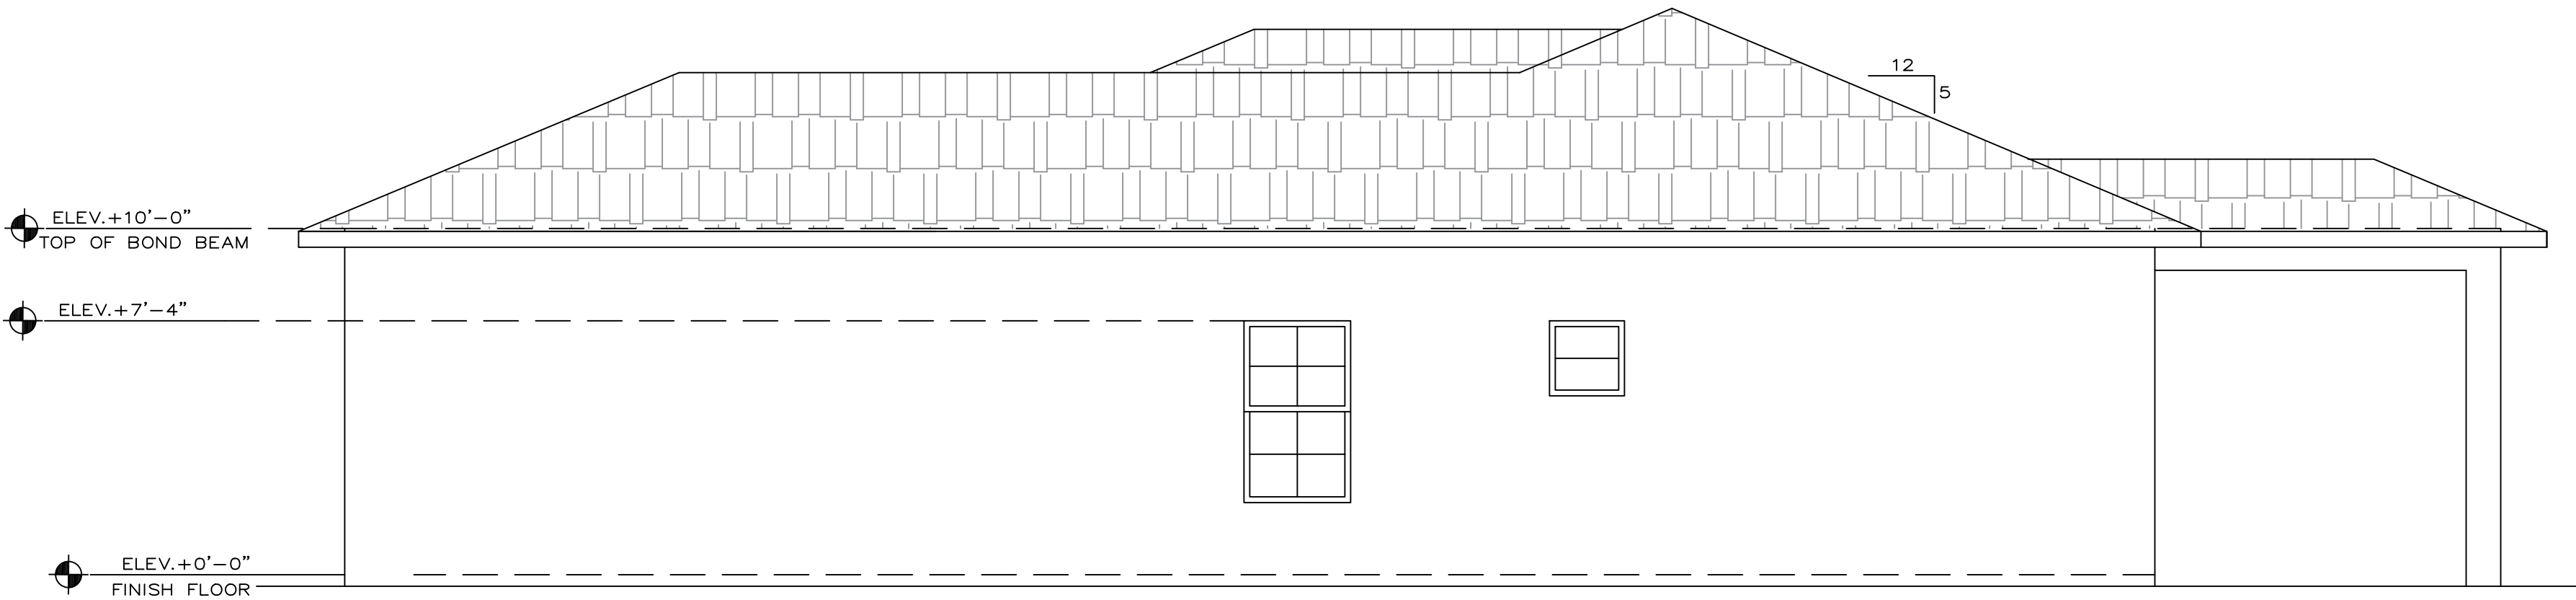

**RIGHT ELEVATION**  
SCALE 1/4" = 1'-0"

THIS DESIGN HAS BEEN PREPARED UNDER SUPERVISION,  
DIRECTION AND CONTROL BY:

RDA CONSULTING ENGINEERS, LLC.  
CERTIFICATE OF AUTHORITY: 31149  
RONNY DE AZA, PE  
LIC NO. 78411

3606 ENTERPRISE AVE, SUITE 251  
NAPLES, FLORIDA 34104  
P. 239-302-3280 F. 239-302-3281  
ronnydeaza@rdafl.com