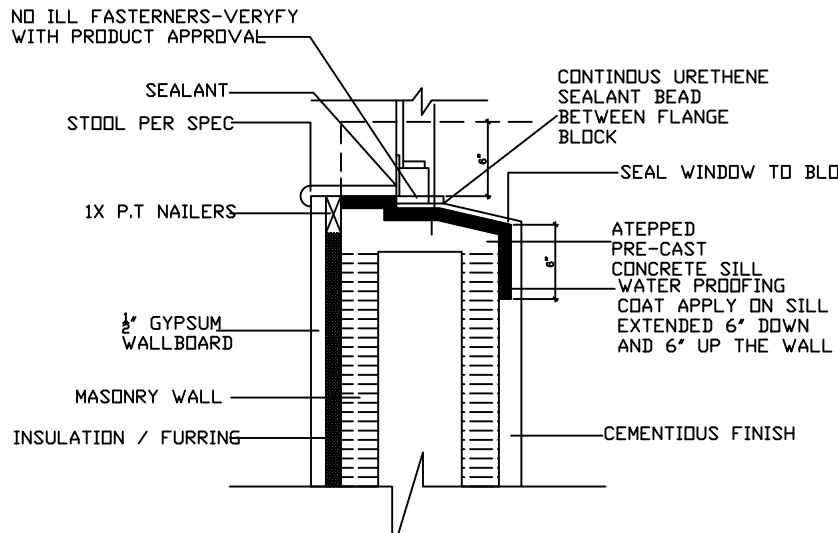
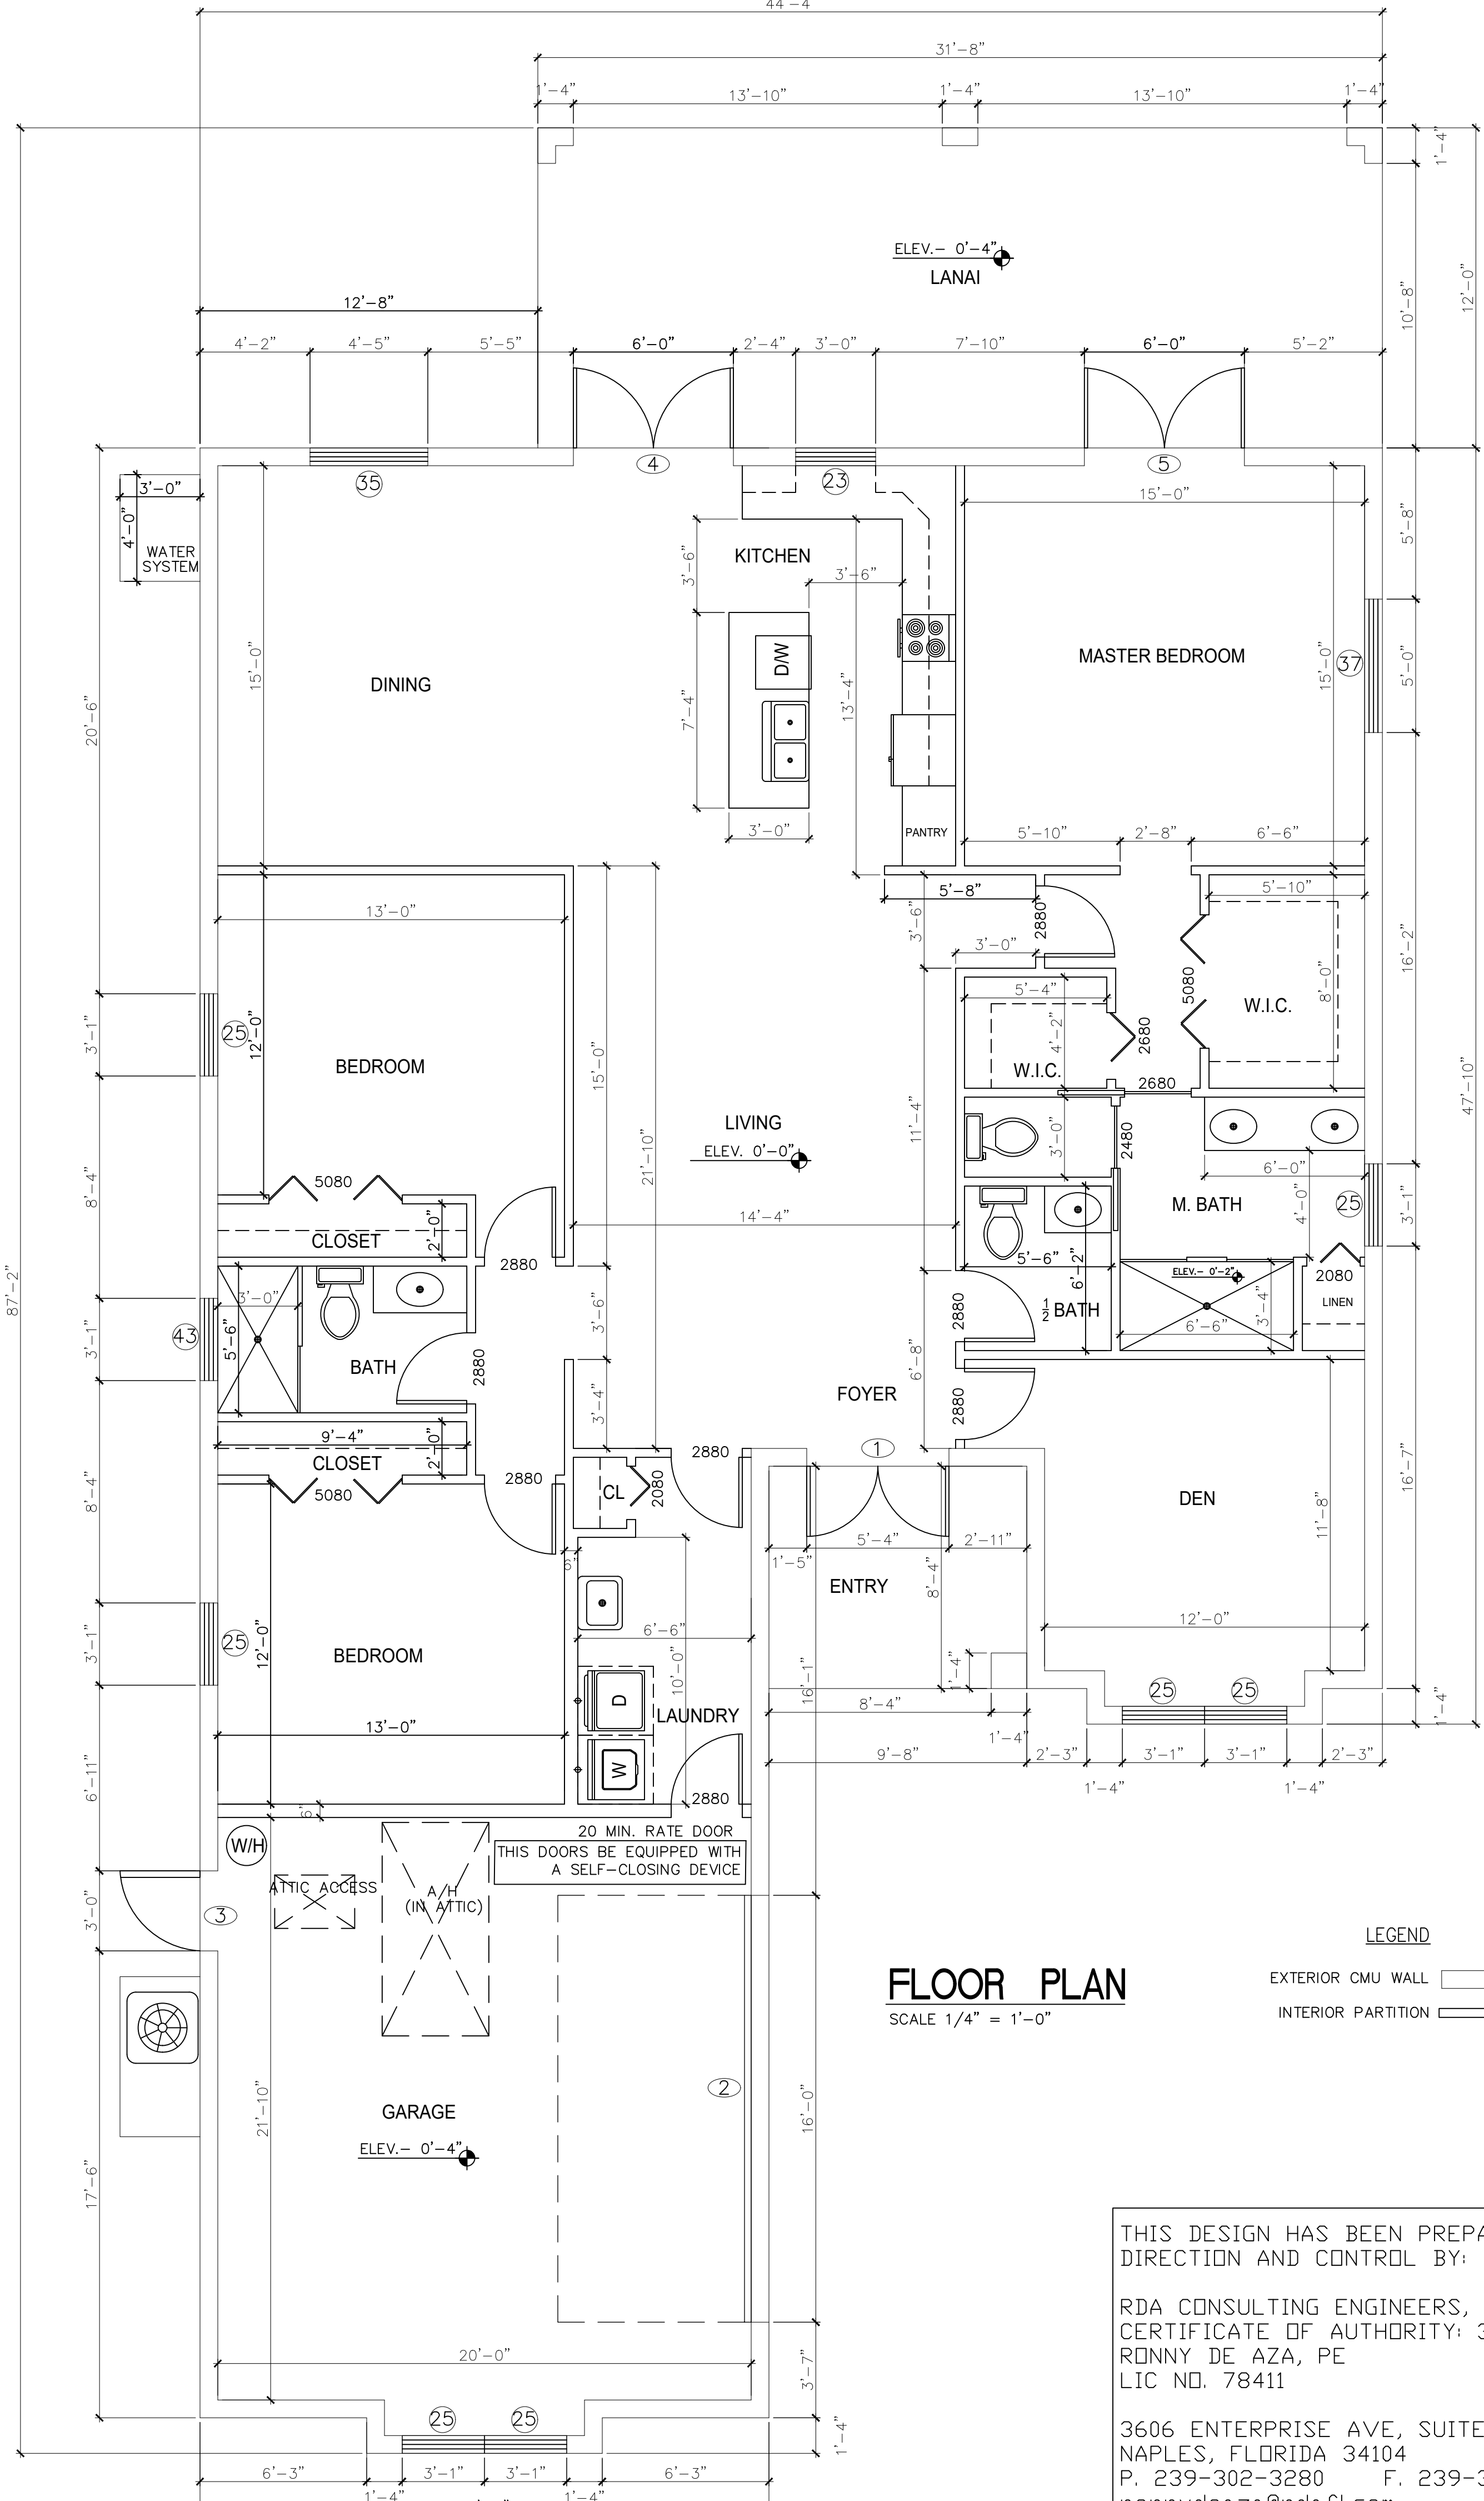


AREA SUMMARY	
TOTAL A/C LIVING AREA:	2096.00 SQ FT
ENTRANCE:	81.00 SQ FT
GARAGE:	480.00 SQ FT
LANAI:	380.00 SQ FT
TOTAL UNDER ROOF:	3037.00 SQ FT

JOB DATA						
ULTIMATE DESIGN WIND SPEED :		170				
NOMINAL DESIGN WIND SPEED :		132				
RISK CATEGORY :		2				
IMPORTANCE FACTOR :		1.0				
BUILDING OCCUPANCY CLASSIFICATION :		RESIDENTIAL				
BUILDING CONSTRUCTION TYPE :		5B				
EXPOSURE CATEGORY :		C				
OPENING PROTECTION :		SHUTTERS PROTECTION				
INTERNAL PRESSURE COEFFICIENTS :		+0.18, -0.18 (ENCLOSED)				
FLOOR LIVE LOAD : 1/360 LIVE, 1/240 DEAD						
ROOF LIVE LOAD : 1/360 LIVE, 1/240 DEAD (SUPPORTING PLASTER CEILING)						
THE STRUCTURAL COMPONENTS OF THIS PLAN ARE IN COMPLIANCE WITH THE 6TH EDITION FLORIDA BUILDING CODE, WIND LOAD COMPLIANCE AND ITS RESISTANCE TO GRAVITY AND DESIGN PRESSURES GENERATED BY A WIND VELOCITY OF 170 MPH						
WIND VELOCITY (MPH)		170				
IMPORTANCE FACTOR		1.00				
EXPOSURE CATEGORY		C				
INTERNAL PRESSURE COEFFICIENT		(+, -) 0.18				
MEAN ROOF HEIGHT (FT)		9'-4"				
BUILDING WIDTH (FT)		44'-4"				
BUILDING LENGTH (FT)		87'-2"				
ROOF SLOPE		6:12				
ENCLOSED STRUCTURE						
DOOR SCHEDULE						
ZONE	SYMBOL	DOOR SIZE	TYPE	REMARK	MAXIMUM POSITIVE PRESSURE (PSF)	MAXIMUM NEGATIVE PRESSURE (PSF)
ZONE 4	①	5'-4" X 8'-0" w/ transom 64"x20"	ENTRY FRENCH	EXT.	36.22	-39.45
ZONE 5	②	16'-0" X 8'-0"	GARAGE	EXT.	35.60	-46.04
ZONE 4	③	3'-0" X 8'-0"	SOLID	EXT.	36.22	-39.45
ZONE 4	④	6'-0" X 8'-0"	FRENCH	EXT.	36.22	-39.45
ZONE 4	⑤	6'-0" X 8'-0"	FRENCH	EXT.	36.22	-39.45

WINDOW SCHEDULE						
ZONE	SYMBOL CODE	WINDOW SIZE	TYPE	MAXIMUM POSITIVE PRESSURE (PSF)	MAXIMUM NEGATIVE PRESSURE (PSF)	REMARK
ZONE 4	23	36" X 36"	SINGLE HUNG	38.06	-41.28	IMPACT
ZONE 4	25	37" X 63"	SINGLE HUNG	38.06	-41.28	IMPACT
ZONE 5	25	37" X 63"	SINGLE HUNG	38.06	-50.96	IMPACT
ZONE 5	35	53" X 63"	SINGLE HUNG	38.06	-50.96	IMPACT
ZONE 4	37	60" X 20"	FIX	38.06	-41.28	IMPACT
ZONE 4	43	37" X 37"	SINGLE HUNG	38.06	-41.28	IMPACT


ADD 1" WIDTH AND HEIGHT TO WINDOW ROUGH OPENING

SH WINDOW SILL- CMU
MTC


THIS DESIGN HAS BEEN PREPARED UNDER SUPERVISION
DIRECTION AND CONTROL BY:

RDA CONSULTING ENGINEERS, LLC.
CERTIFICATE OF AUTHORITY: 31149
RONNY DE AZA, PE
LIC NO. 78411


3606 ENTERPRISE AVE, SUITE 251
NAPLES, FLORIDA 34104
P. 239-302-3280 F. 239-302-3281
ronnydeaza@rdafl.com

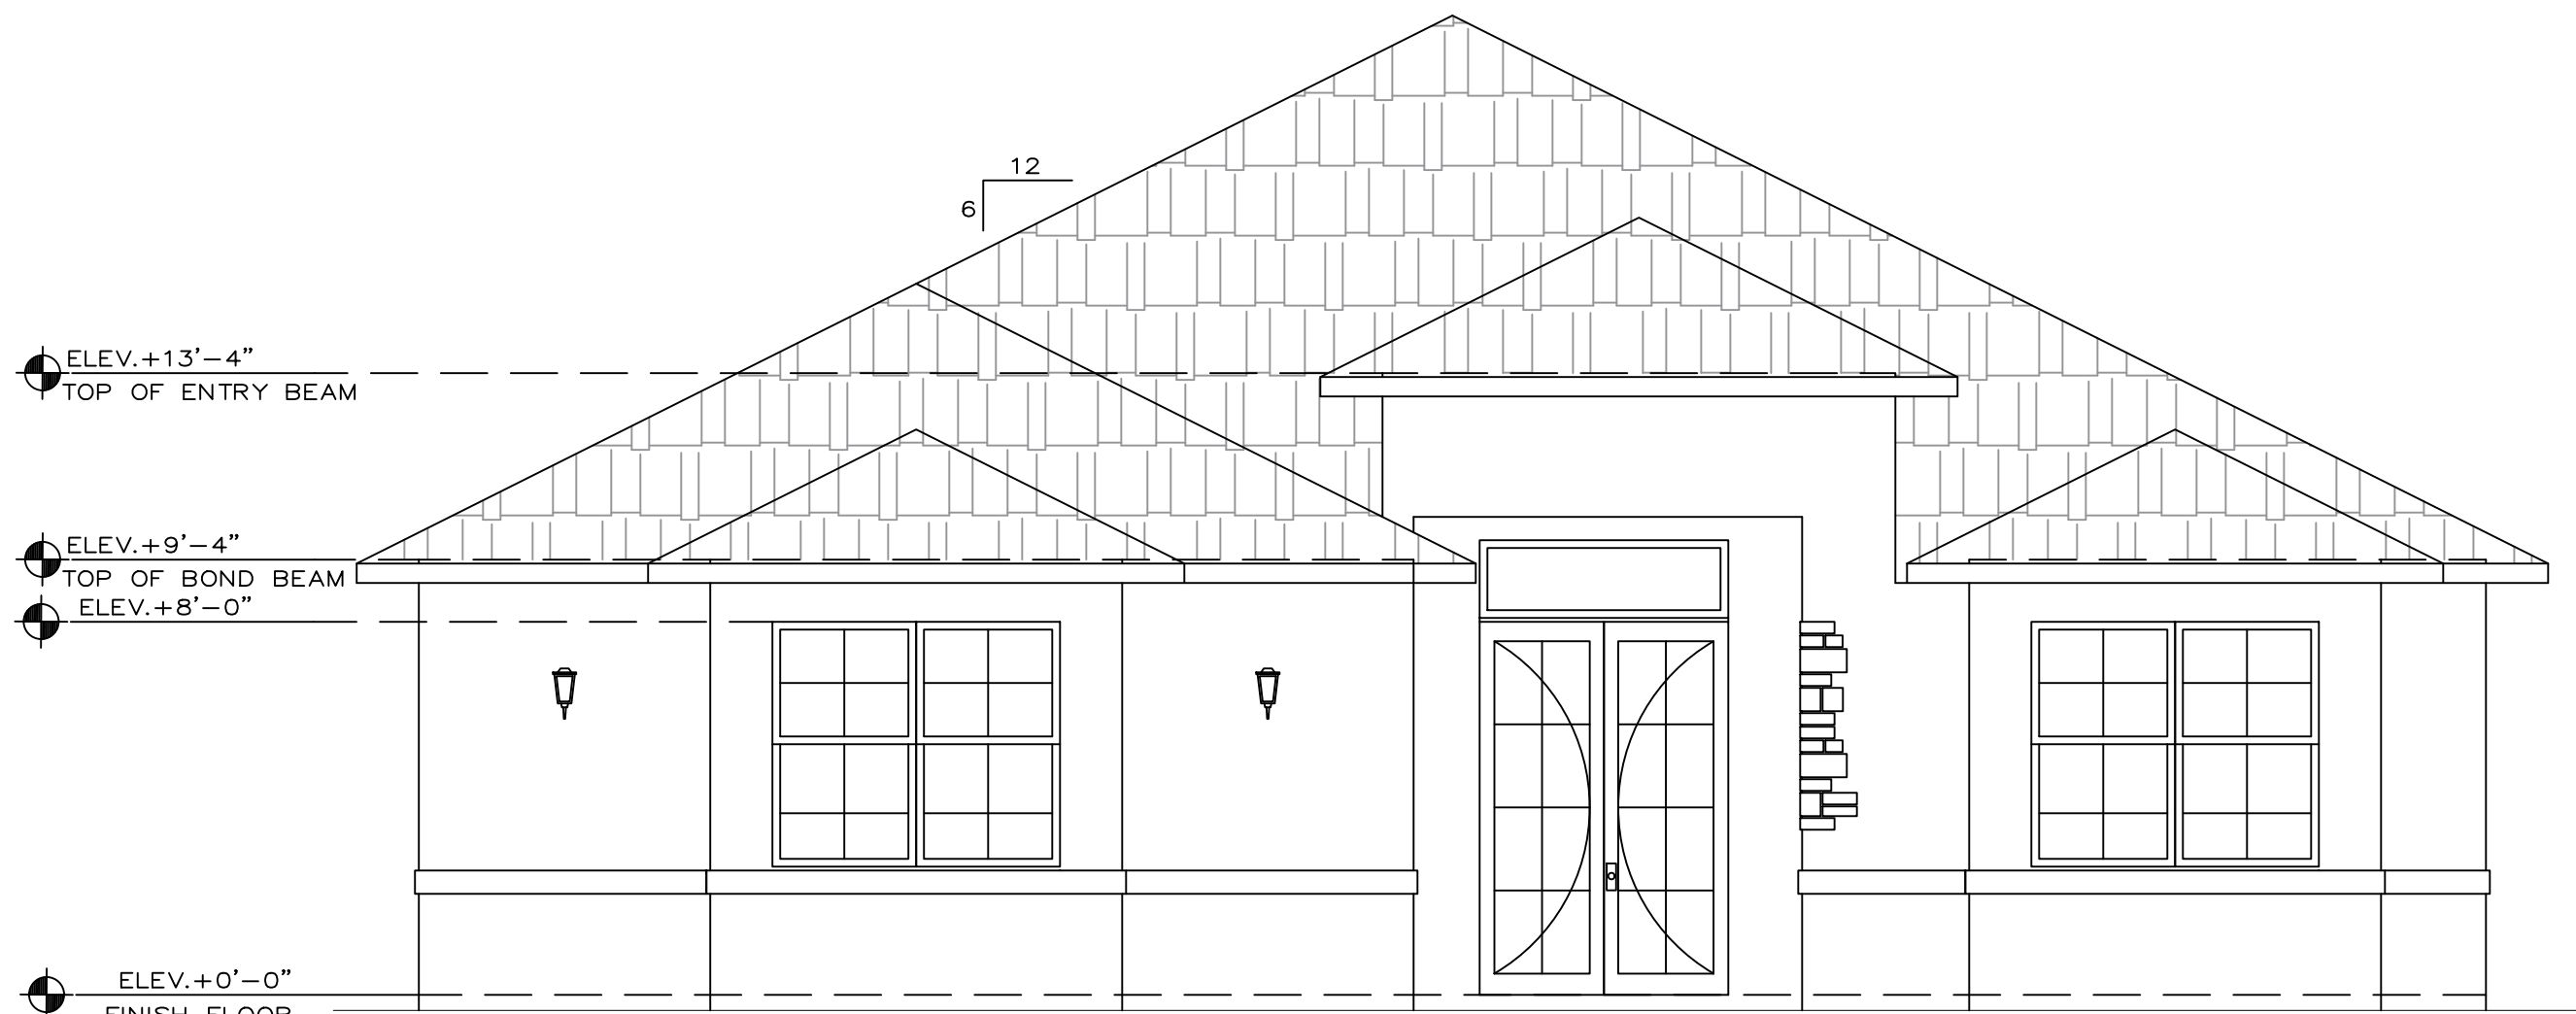


FRONT ELEVATION
SCALE 1/4" = 1'-0"

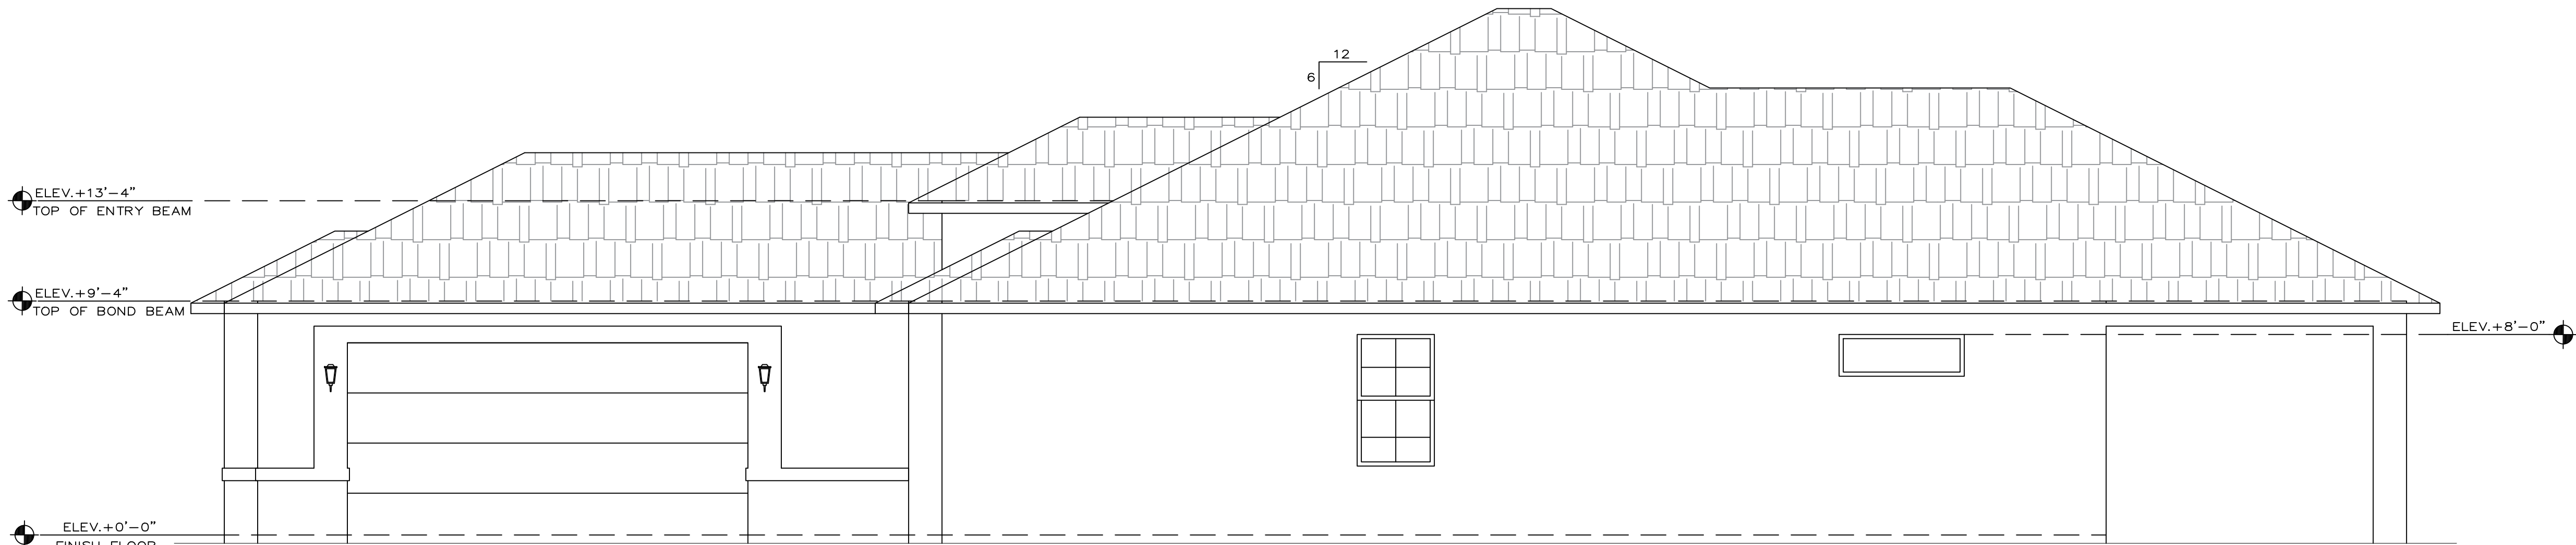

RIGHT ELEVATION
SCALE 1/4" = 1'-0"

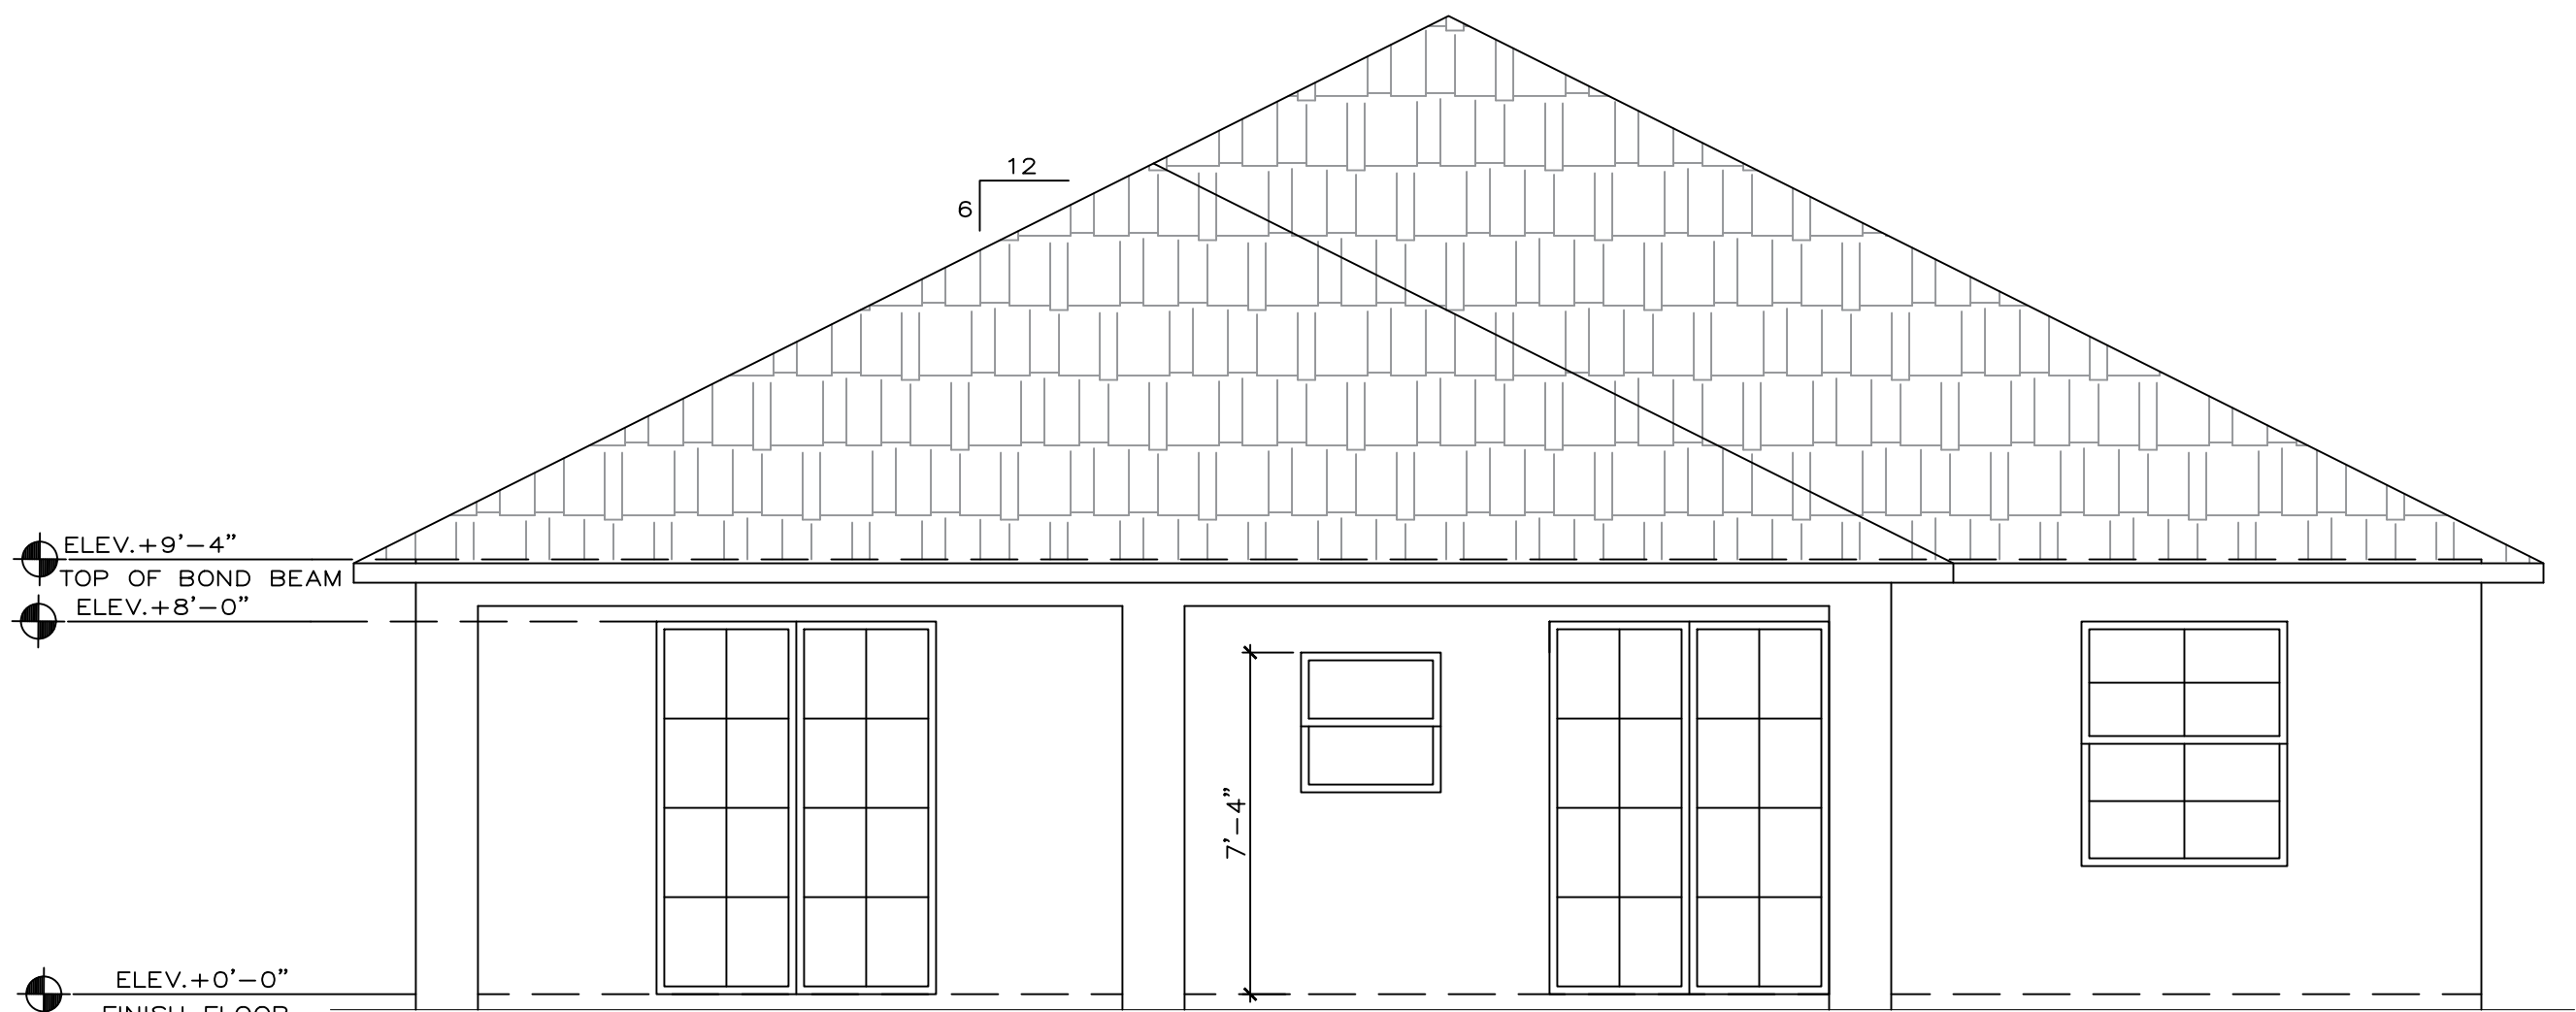

REAR ELEVATION
SCALE 1/4" = 1'-0"

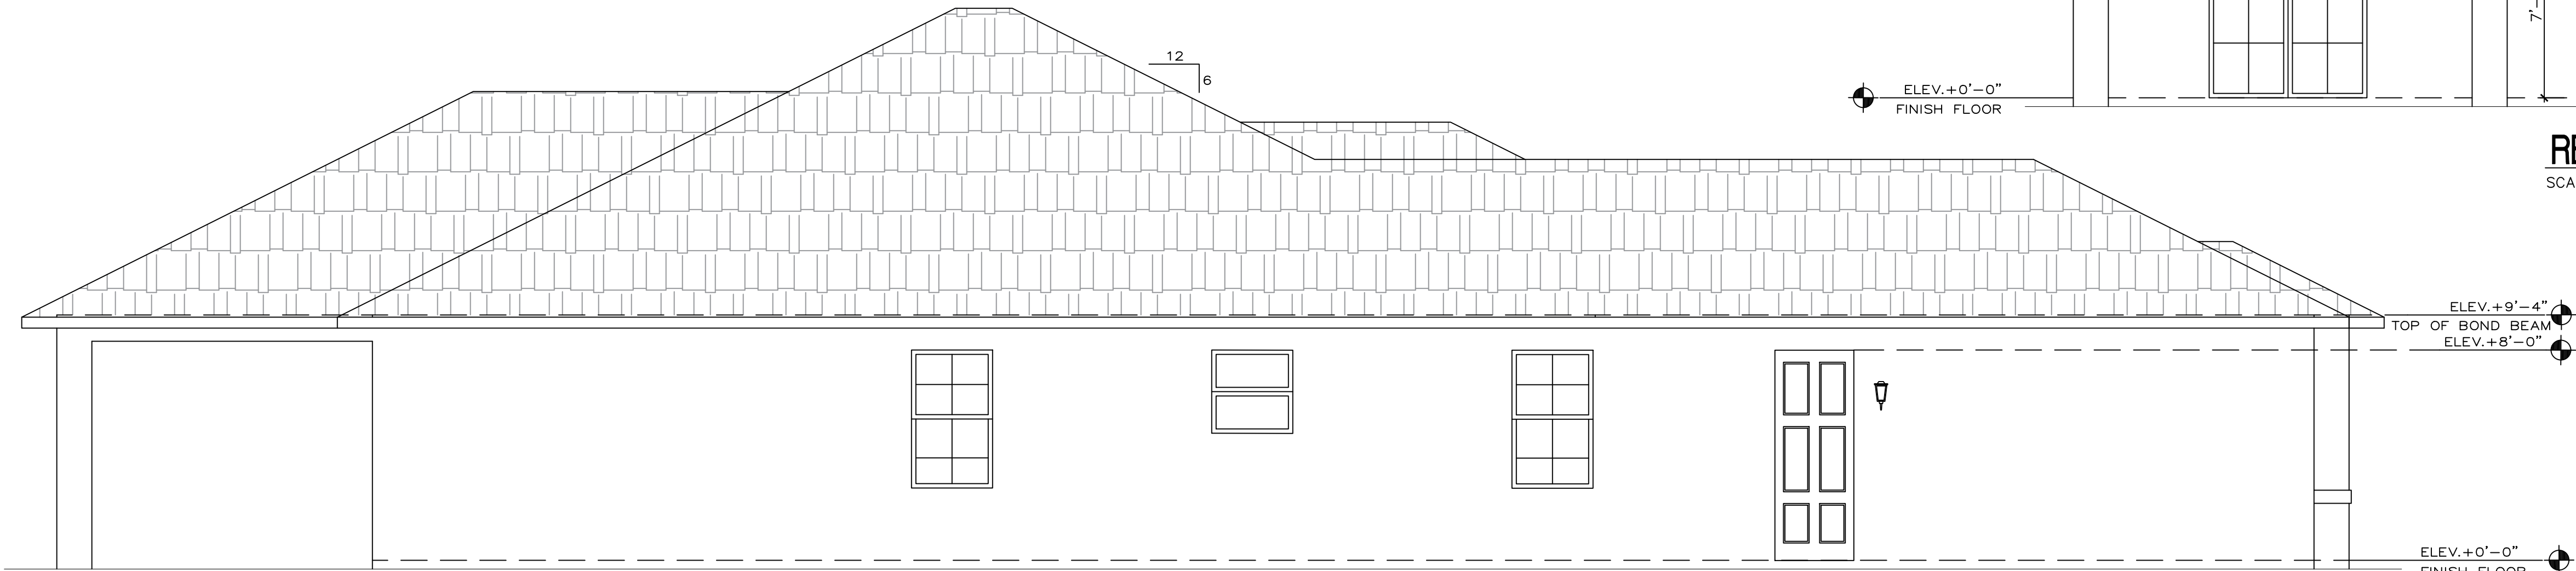

LEFT ELEVATION
SCALE 1/4" = 1'-0"

THIS DESIGN HAS BEEN PREPARED UNDER SUPERVISION,
DIRECTION AND CONTROL BY:

RDA CONSULTING ENGINEERS, LLC.
CERTIFICATE OF AUTHORITY: 31149
RONNY DE AZA, PE
LIC NO. 78411

3606 ENTERPRISE AVE, SUITE 251
NAPLES, FLORIDA 34104
P. 239-302-3280 F. 239-302-3281
ronnydeaza@rdafl.com