


**FRONT ELEVATION**

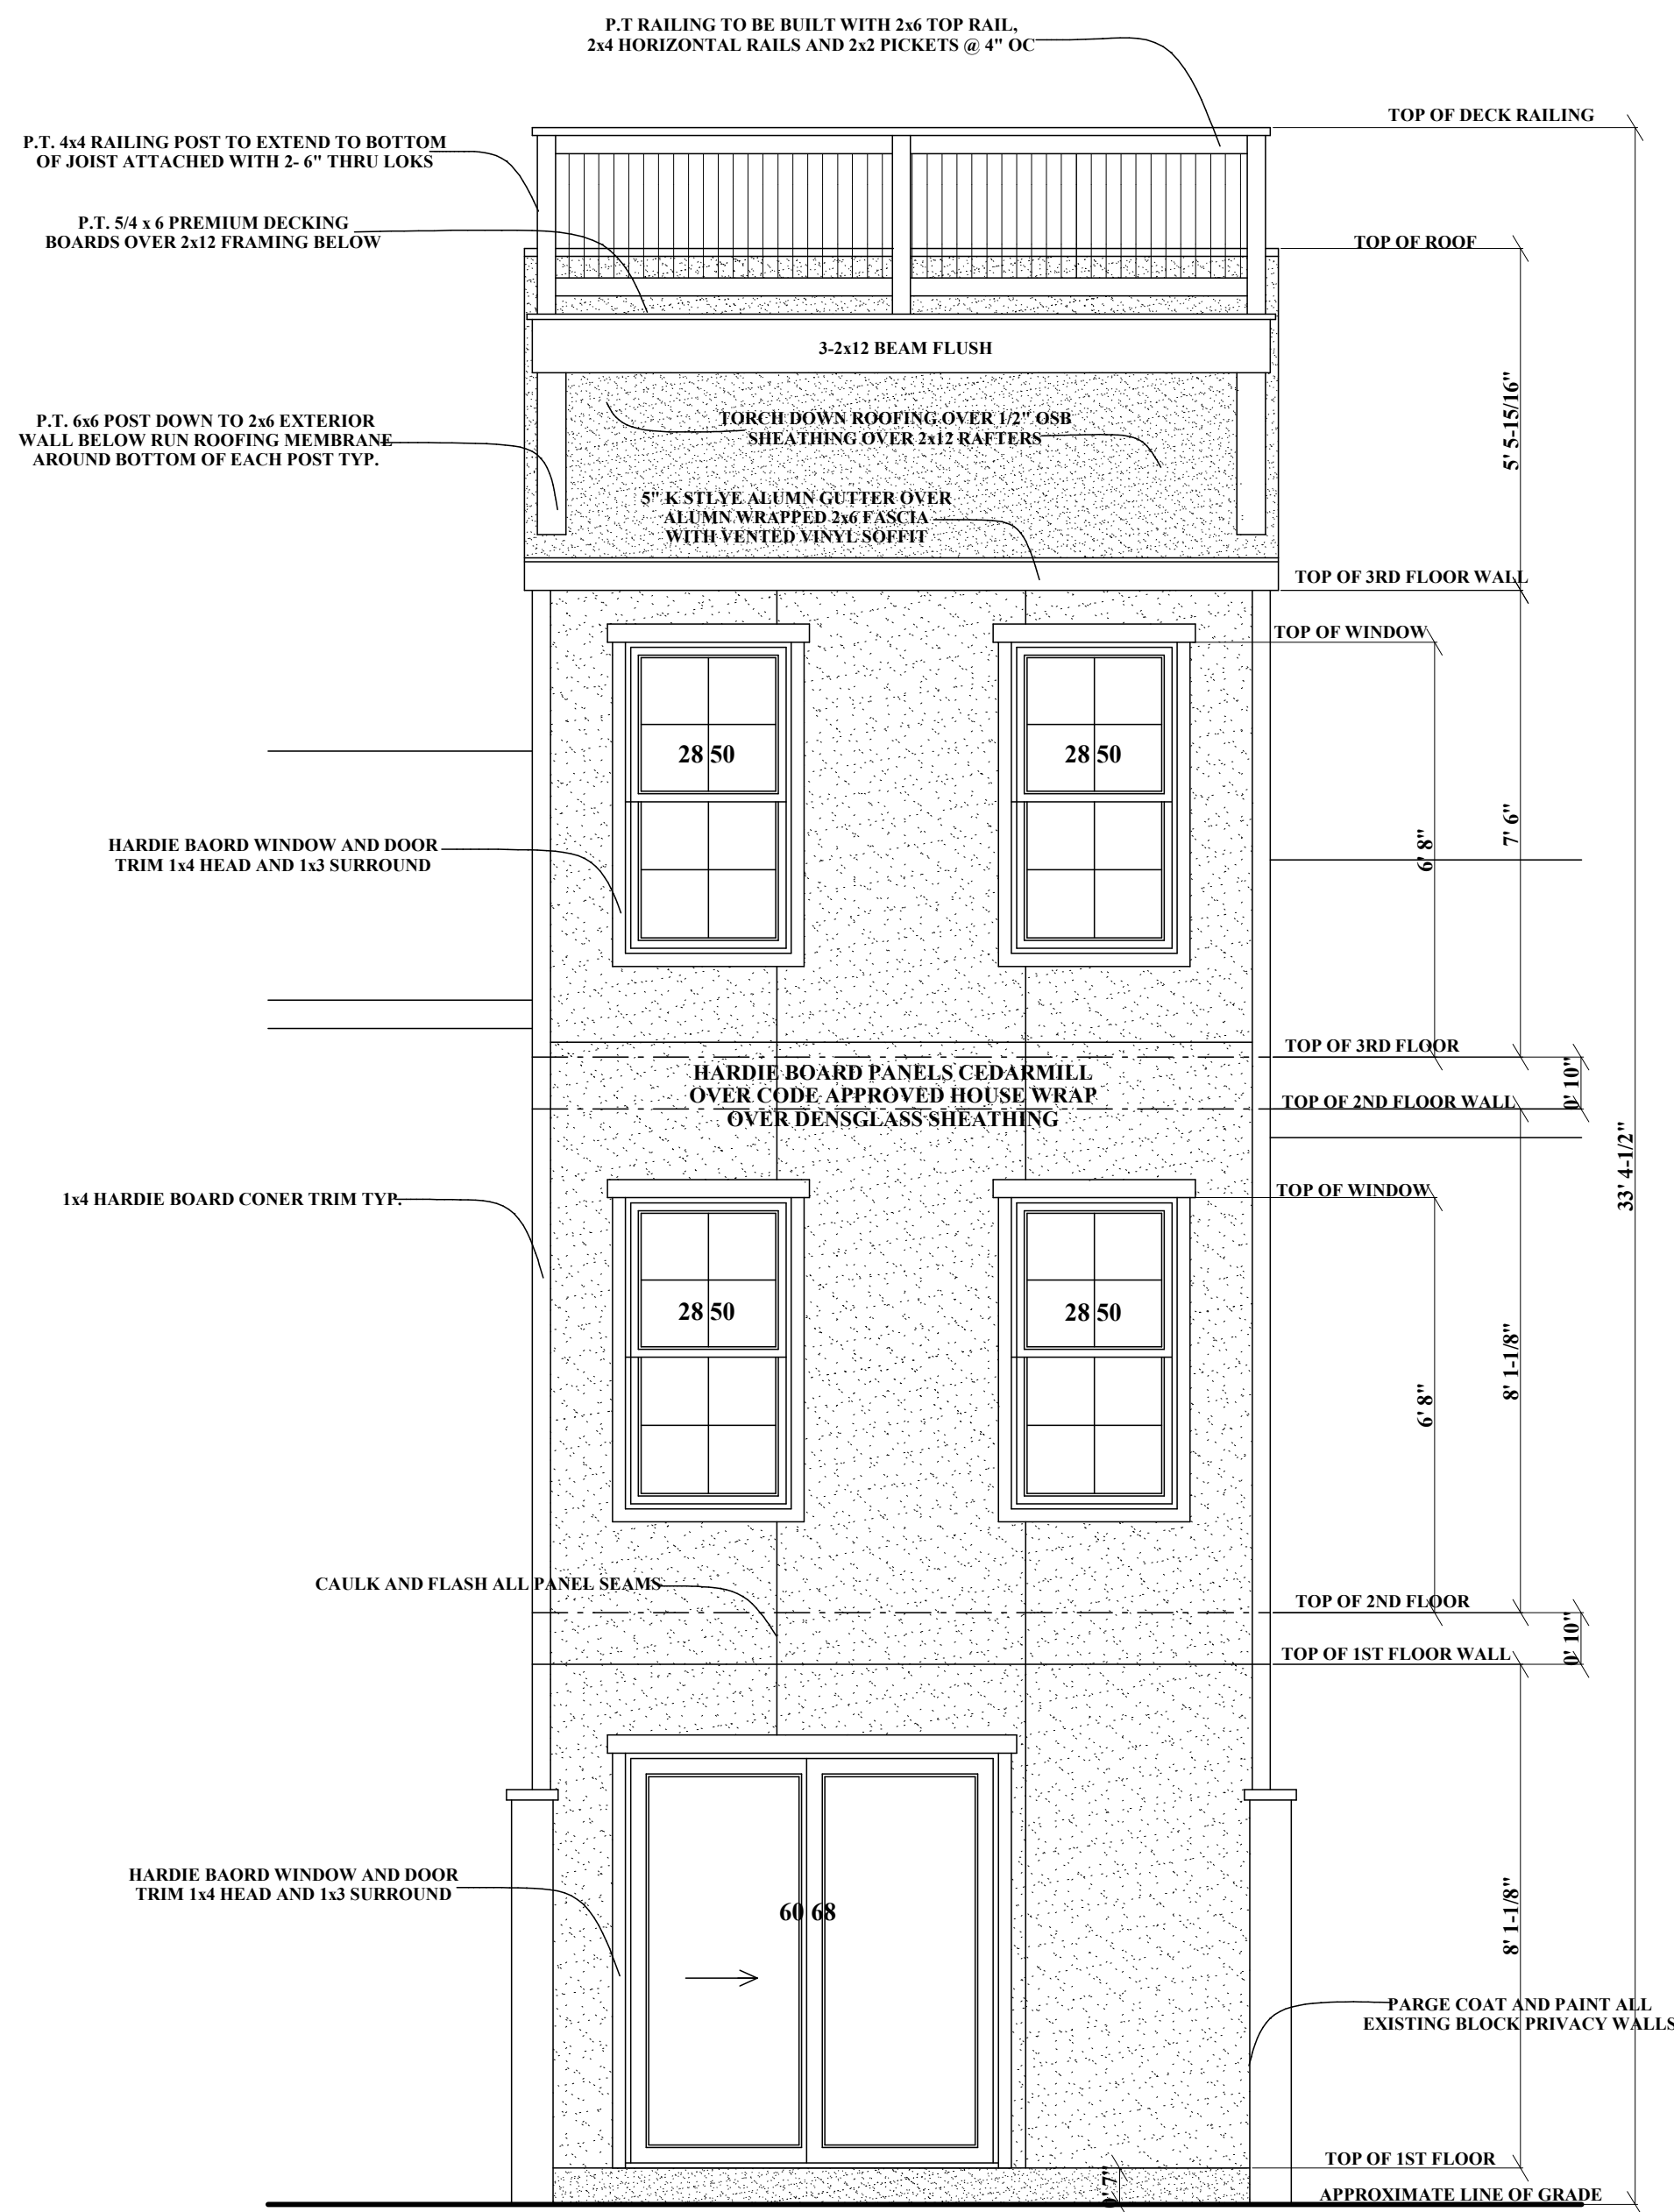

**REAR ELEVATION**

FRONT / REAR ELEVATION

SHEET NO.

**A-1**

RB HOME DESIGNS

DATE :

SCALE : 3/8" = 1'


DRAWN :

R. BREDLOW

THE CONTRACTOR IS RESPONSIBLE FOR DIMENSIONS TO BE CONFIRMED AND CORRELATED AT SITE FOR INFORMATION THAT PERTAINS SOLELY TO THE FABRICATION PROCESSES OR TO THE MEANS, METHODS, TECHNIQUES, SEQUENCES, AND PROCEDURES OF CONSTRUCTION OF THE WORK OF ALL TRADES

**RB HOME DESIGN** L.L.C.  
 2061 D MOUNT HOREB RD STREET MD 21154  
 RBHOMEDSIGN@HOTMAIL.COM  
 443-613-5115

REVISIONS BY

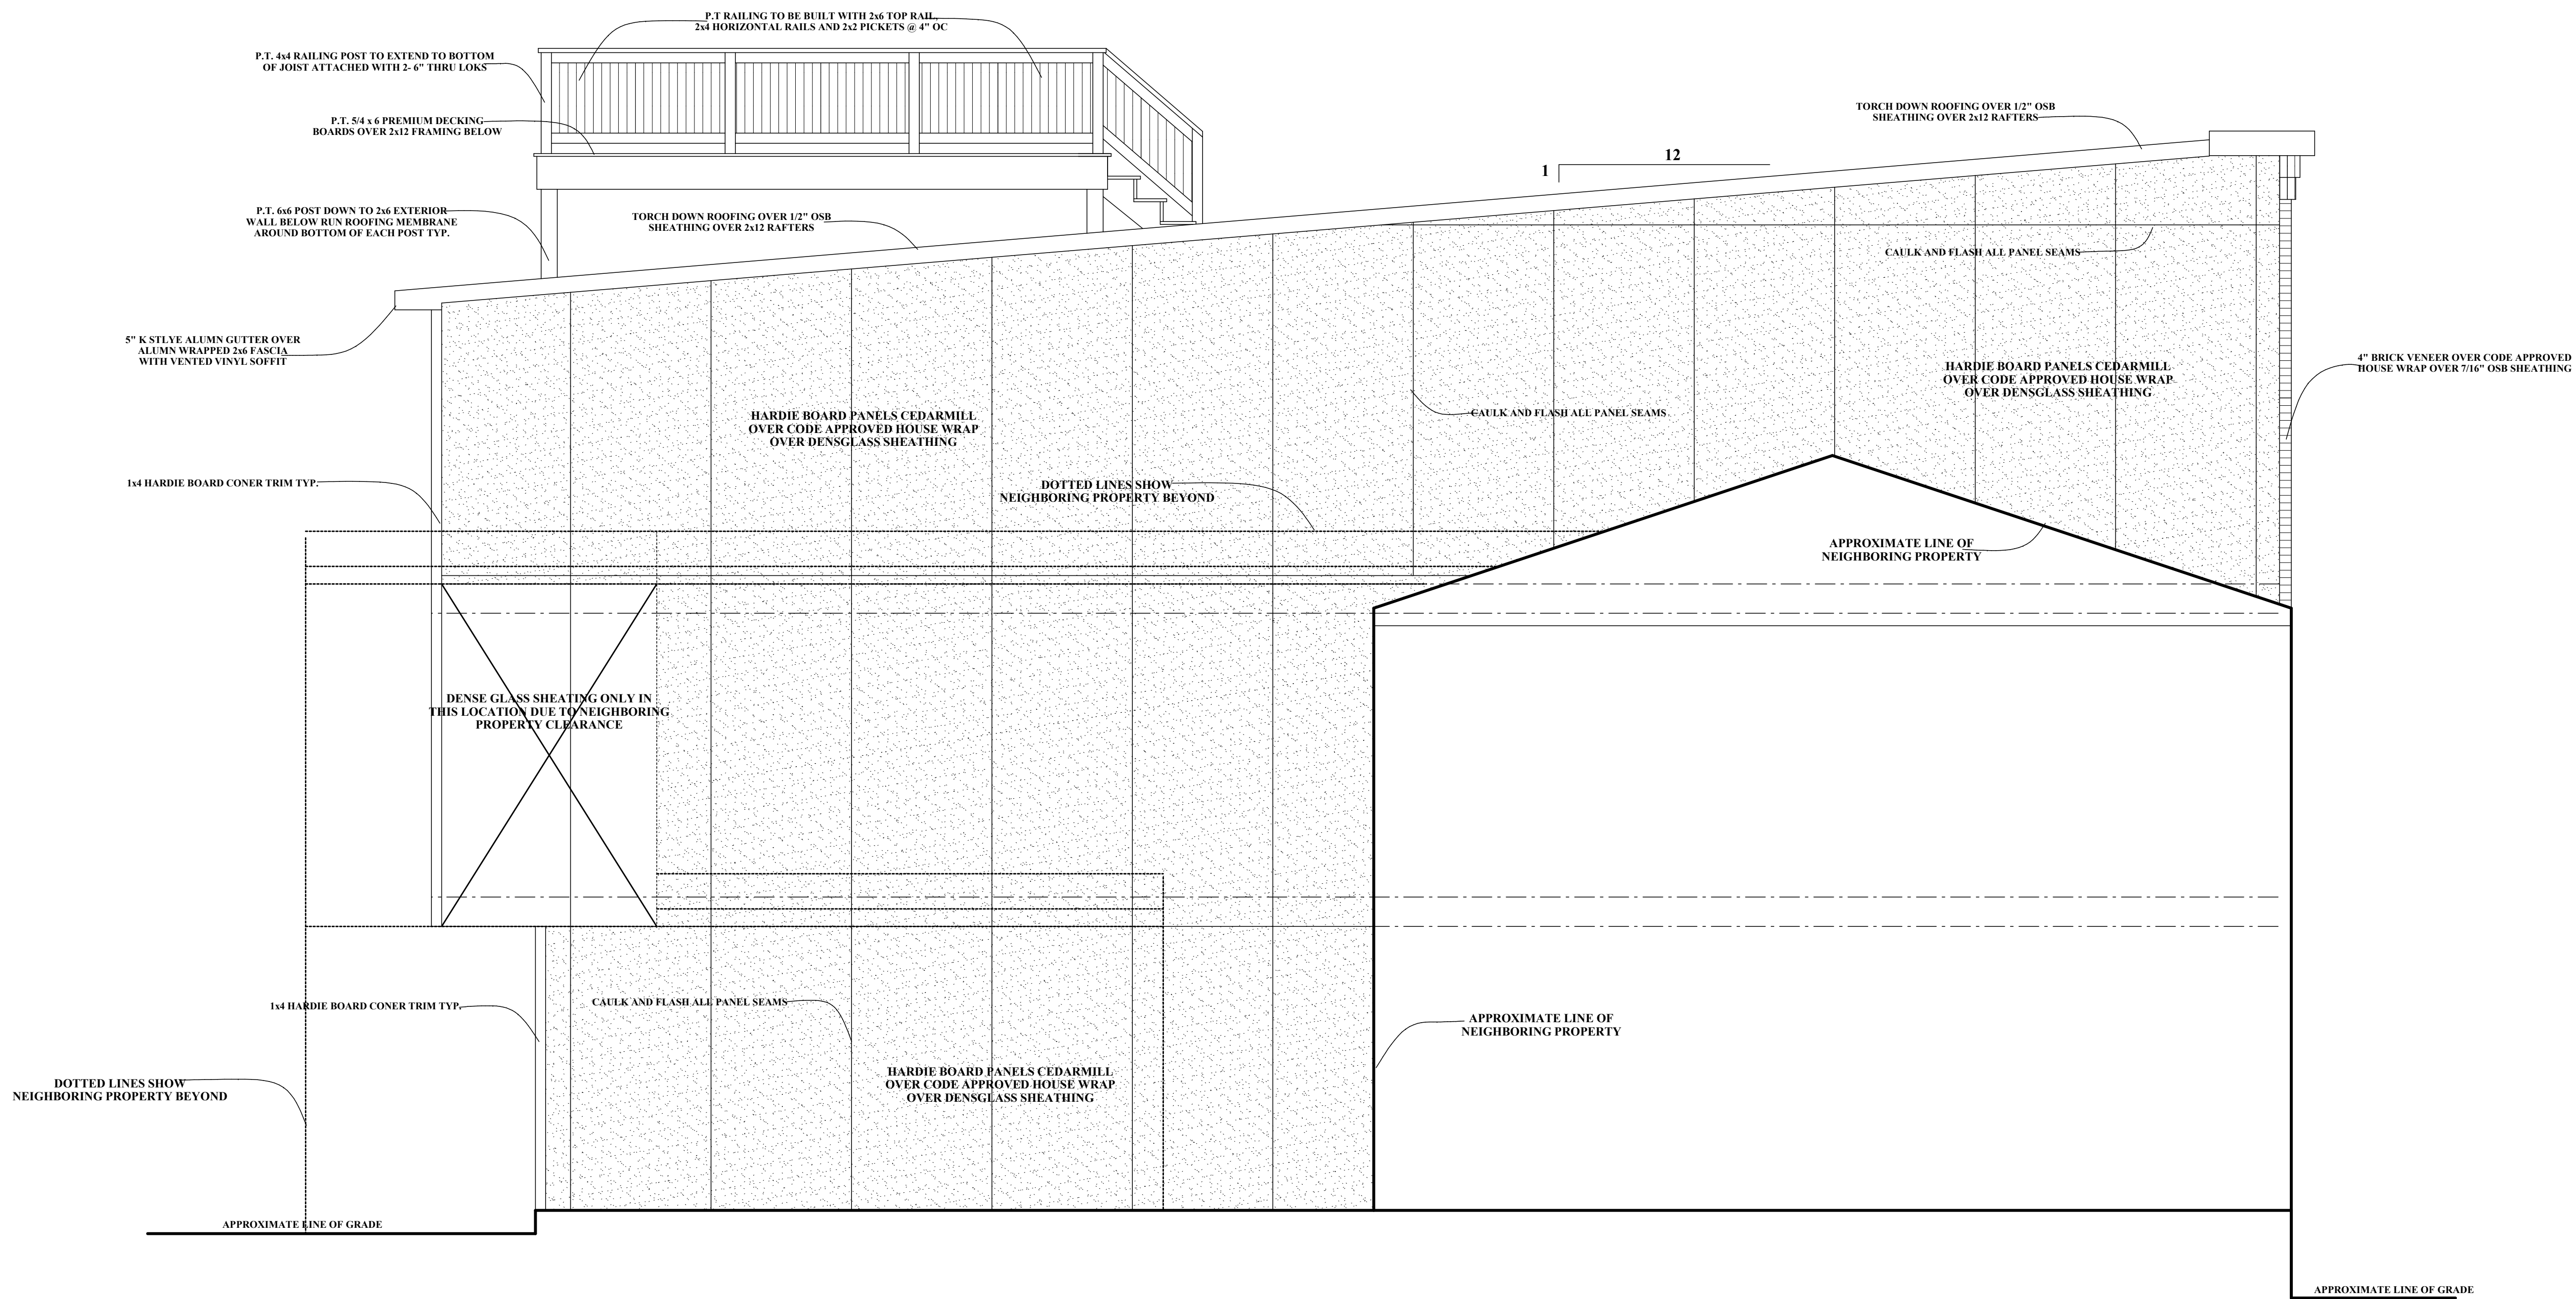**LEFT ELEVATION**


REVISIONS	BY

**RB HOME DESIGN** L.L.C.  
 2061 D MOUNT HORE RD STREET MD 21154  
 RBHOMEDSIGN@HOTMAIL.COM  
 443-613-5115

THE CONTRACTOR IS RESPONSIBLE FOR DIMENSIONS TO BE CONFIRMED AND CORRELATED AT SITE FOR INFORMATION THAT PERTAINS SOLELY TO THE FABRICATION PROCESSES OR TO THE MEANS, METHODS, TECHNIQUES, SEQUENCES, AND PROCEDURES OF CONSTRUCTION OF THE WORK OF ALL TRADES

RB HOME DESIGNS  
 DATE :  
 SCALE : 3/8" = 1'  
 DRAWN :  
 R. BREDLOW

**LEFT ELEVATION**  
 SHEET NO.  
**A-2**

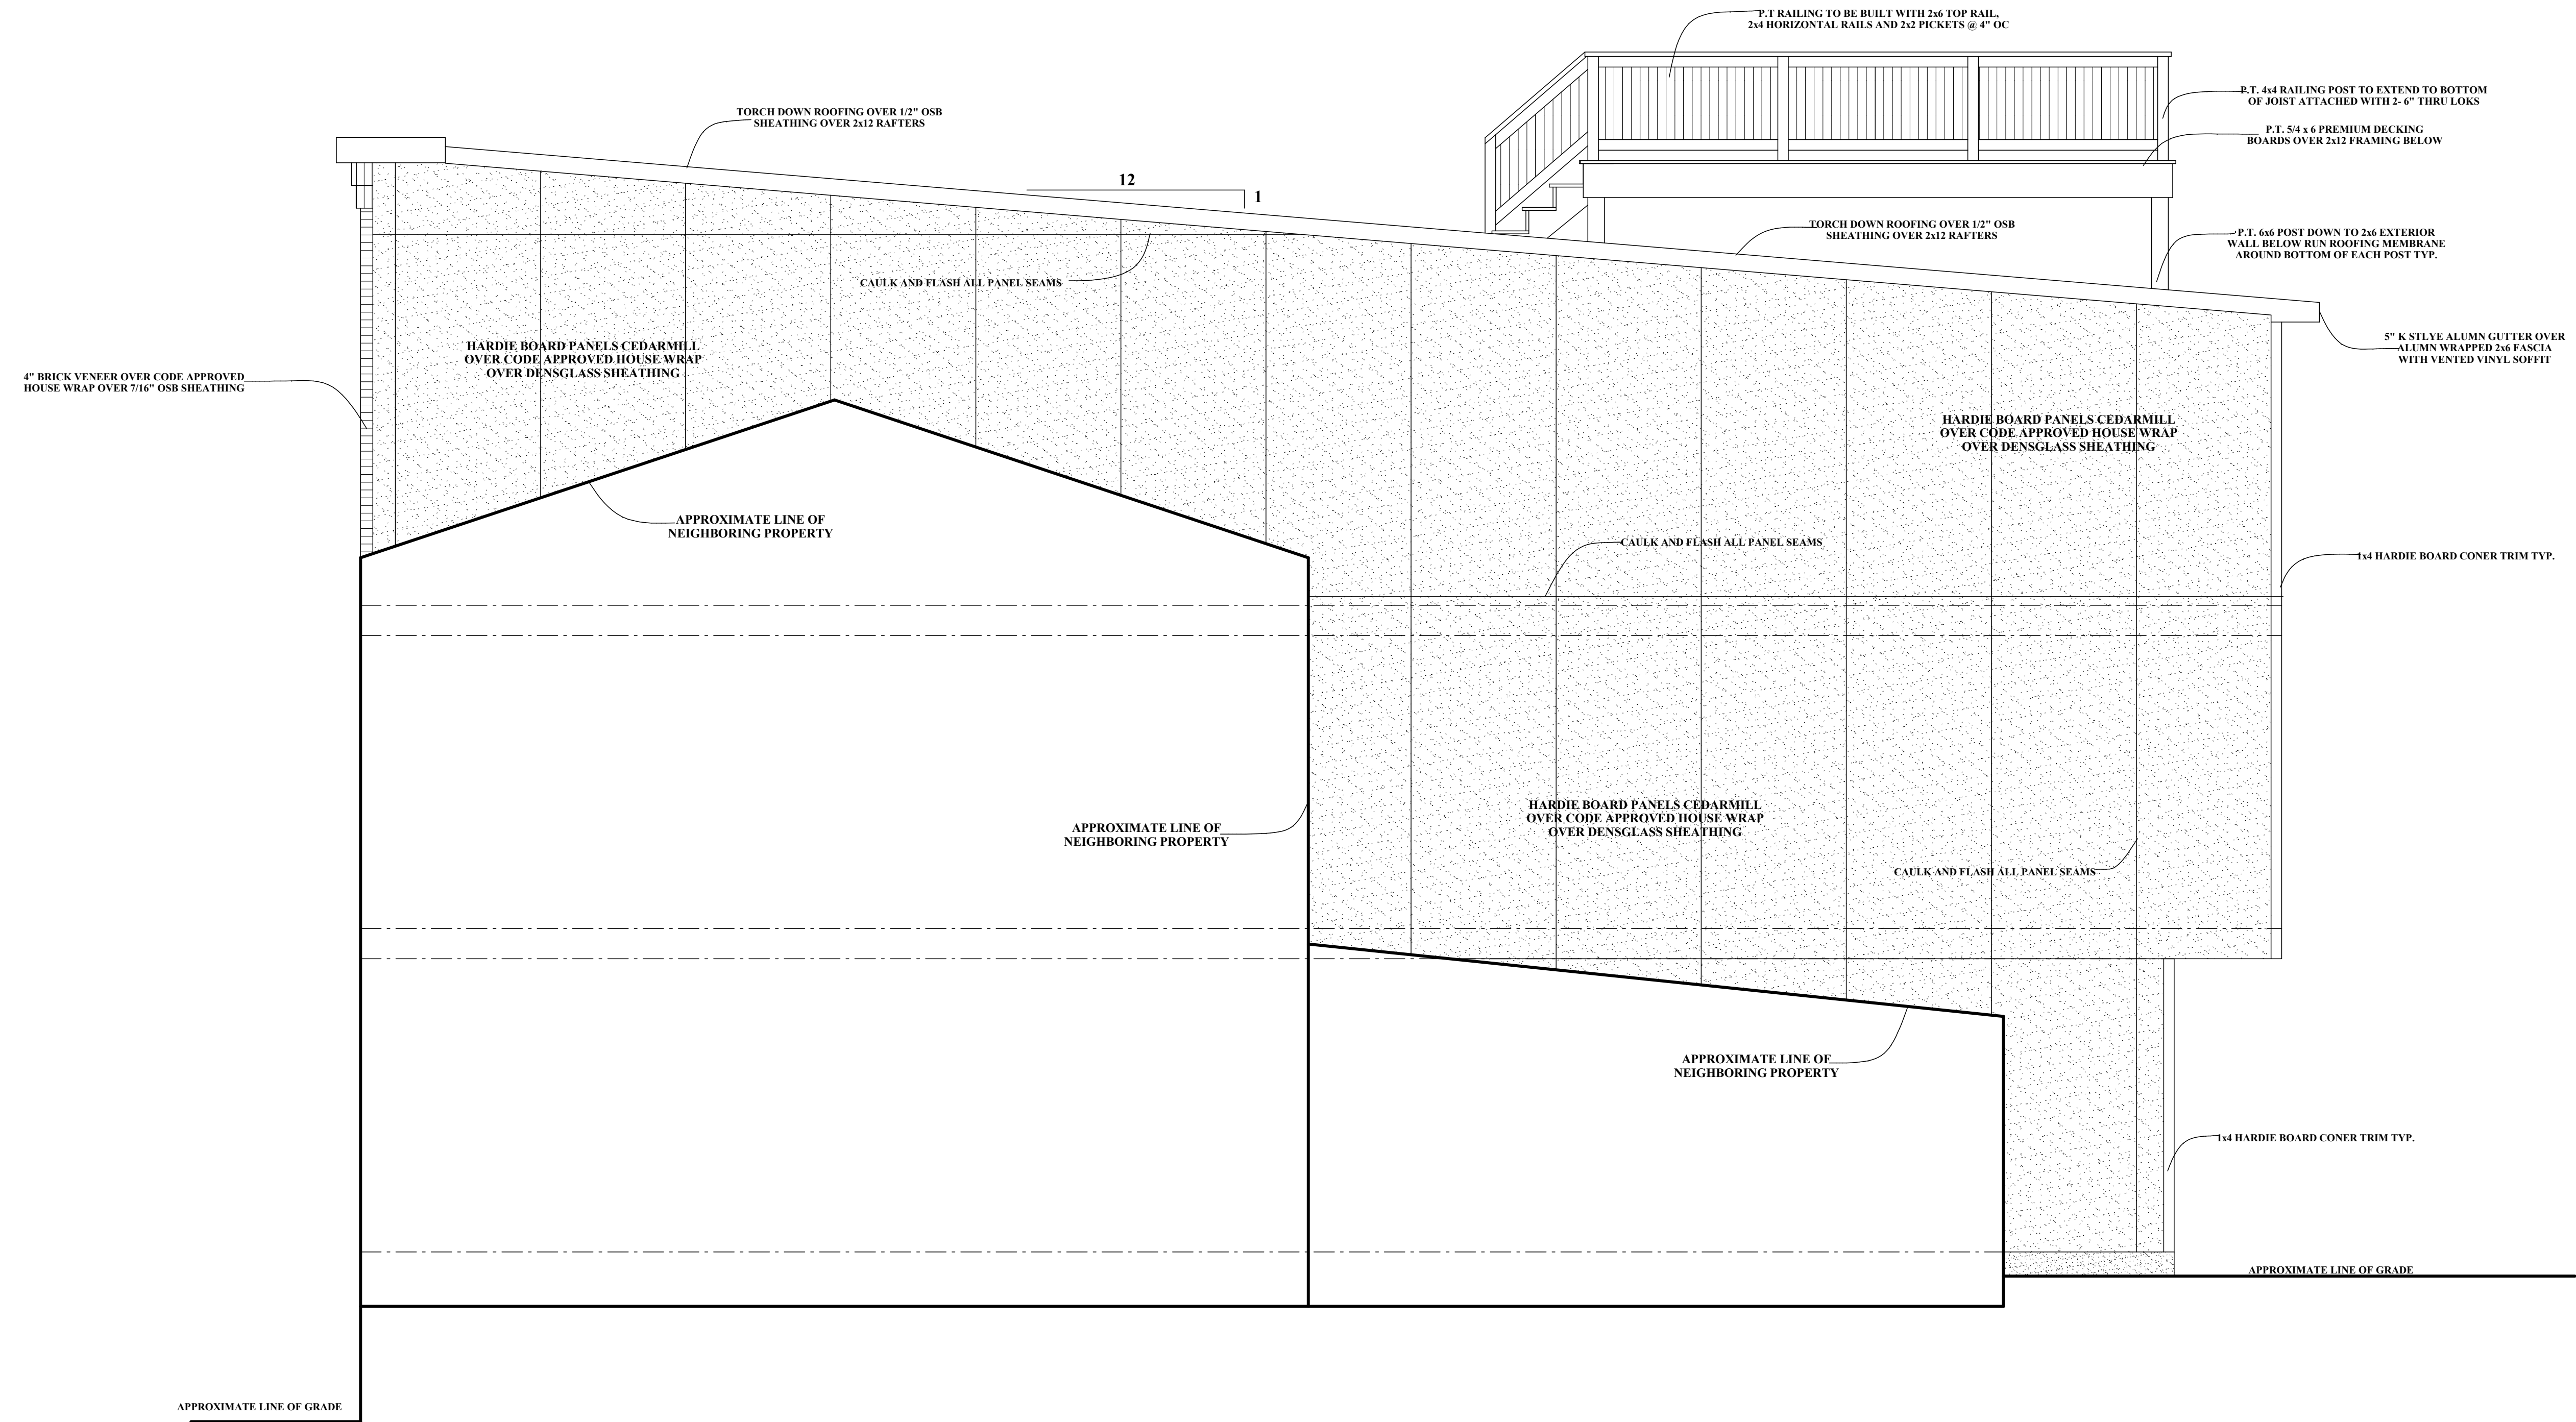

**RIGHT ELEVATION**


REVISIONS	BY

**RB HOME DESIGN** L.L.C.  
 2061 D MOUNT HORE RD STREET MD 21154  
 RBHOMEDSIGN@HOTMAIL.COM  
 443-613-5115

THE CONTRACTOR IS RESPONSIBLE FOR DIMENSIONS TO BE CONFIRMED AND CORRELATED AT SITE FOR INFORMATION THAT PERTAINS SOLELY TO THE FABRICATION PROCESSES OR TO THE MEANS, METHODS, TECHNIQUES, SEQUENCES, AND PROCEDURES OF CONSTRUCTION OF THE WORK OF ALL TRADES

RB HOME DESIGNS  
 DATE :  
 SCALE : 3/8" = 1'  
 DRAWN :  
 R. BREDLOW

**RIGHT ELEVATION**  
 SHEET NO.  
**A-3**

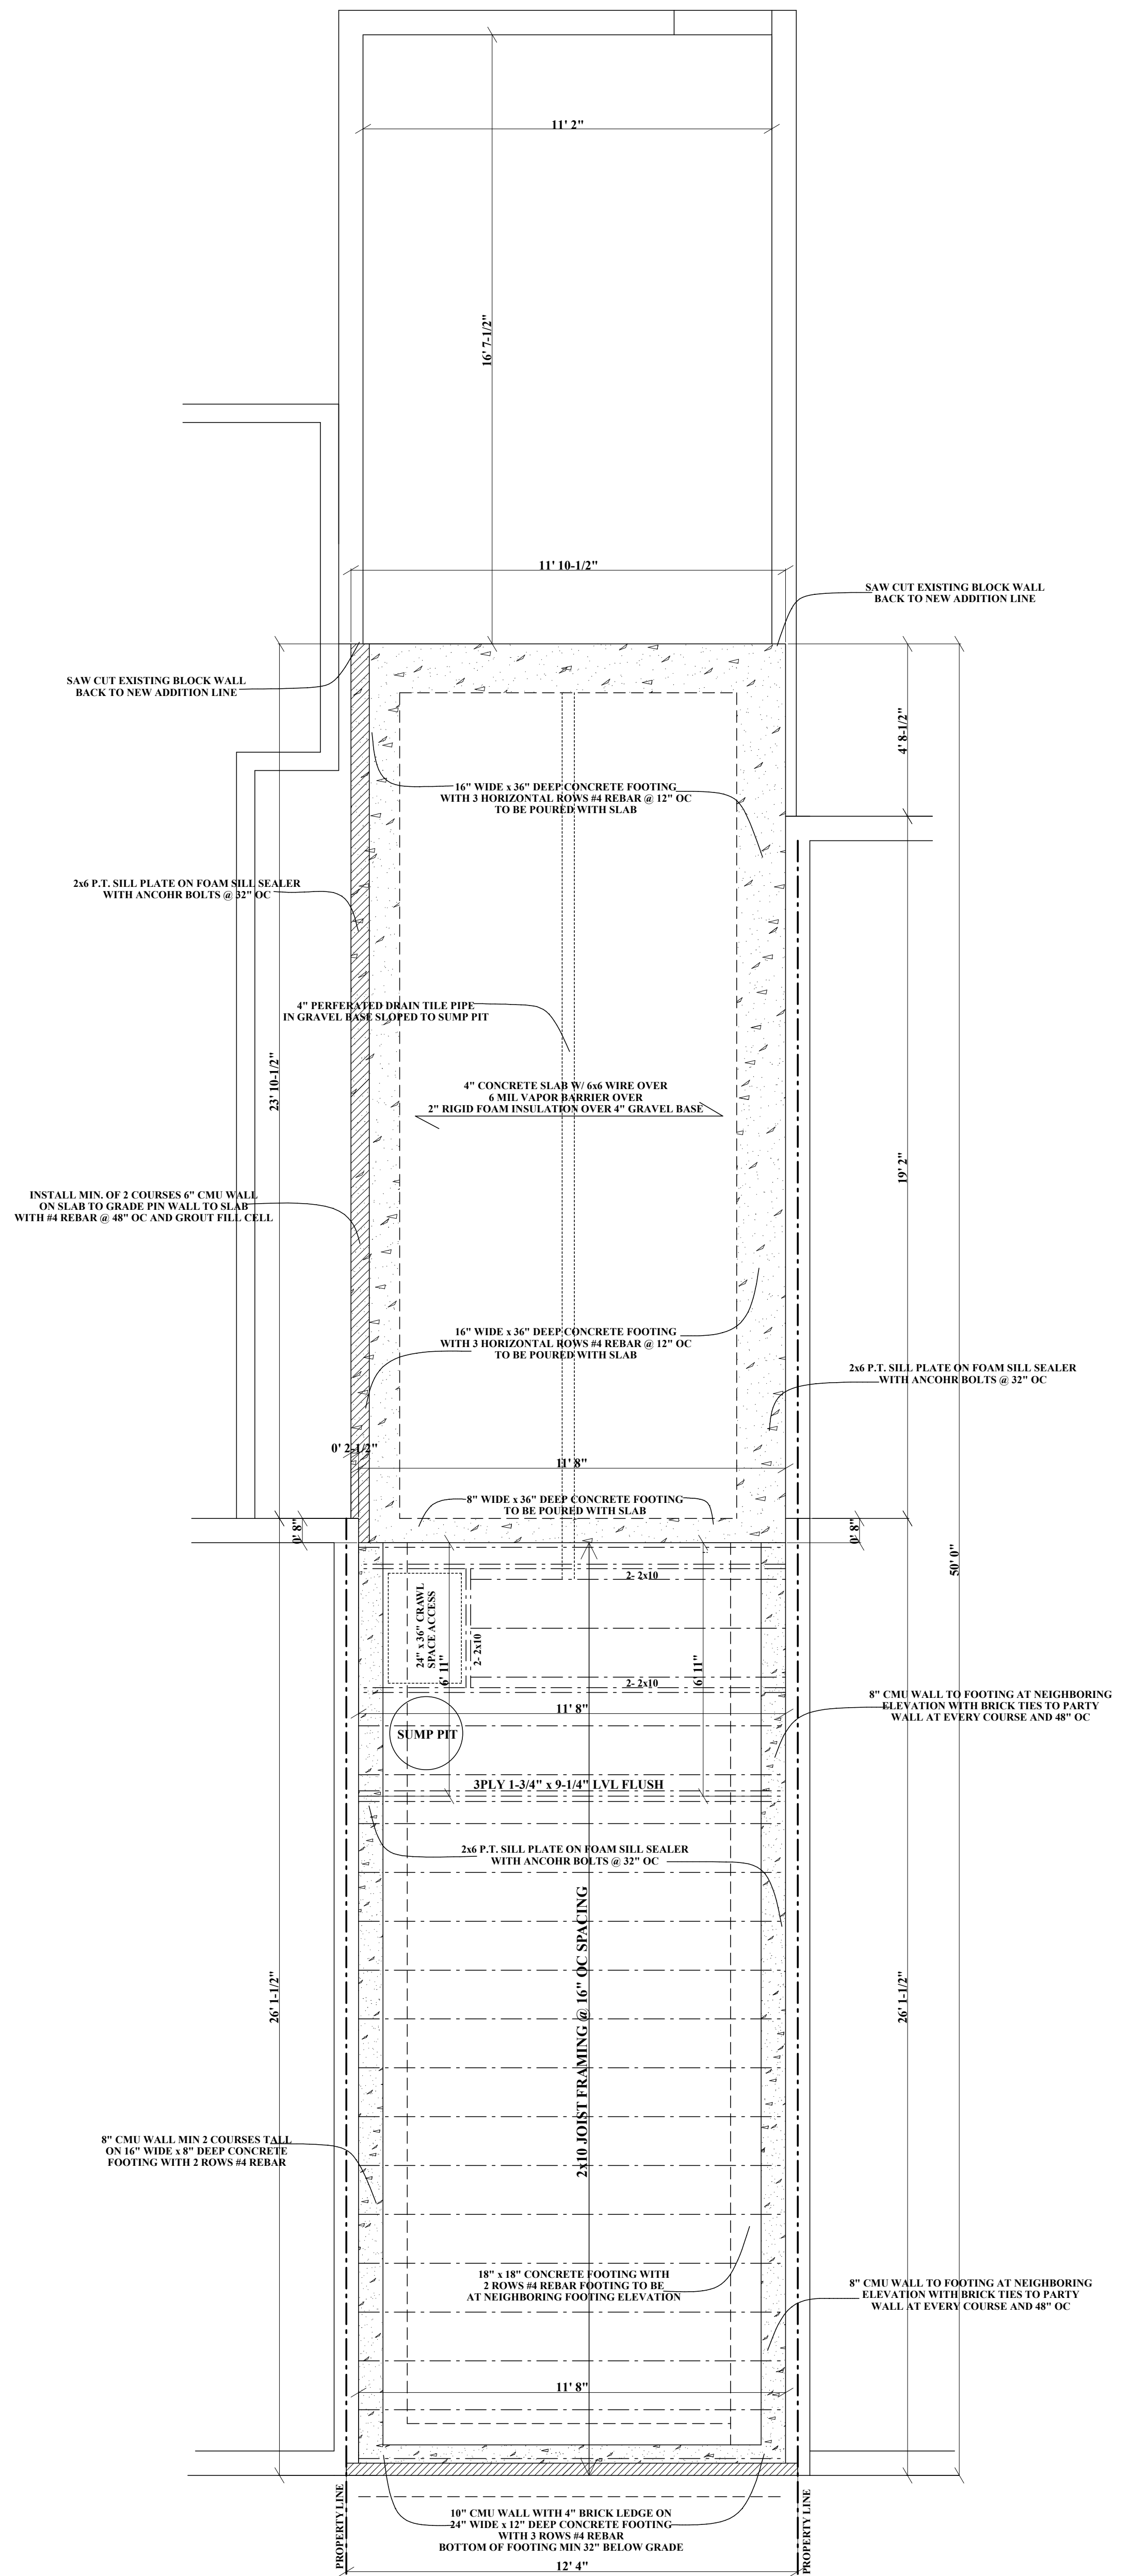

## FOUNDATION PLAN

**FOUNDATION PLAN**

RB HOME DESIGNS

DATE :

SCALE : 3/8" = 1'

DRAWN :

R. BREDLOW

THE CONTRACTOR IS RESPONSIBLE FOR DIMENSIONS TO BE CONFIRMED AND CORRELATED AT SITE FOR INFORMATION THAT PERTAINS SOLELY TO THE FABRICATION PROCESSES OR TO THE MEANS, METHODS, TECHNIQUES, SEQUENCES, AND PROCEDURES OF CONSTRUCTION OF THE WORK OF ALL TRADES


**RB HOME DESIGN** L.L.C.  
 2061 D MOUNT HOREB RD STREET MD 21154  
 RBHOMEDSIGN@HOTMAIL.COM  
 443-613-5115

REVISIONS BY


SHEET NO.

A-4

NO.	DESCRIPTION	DATE	BY

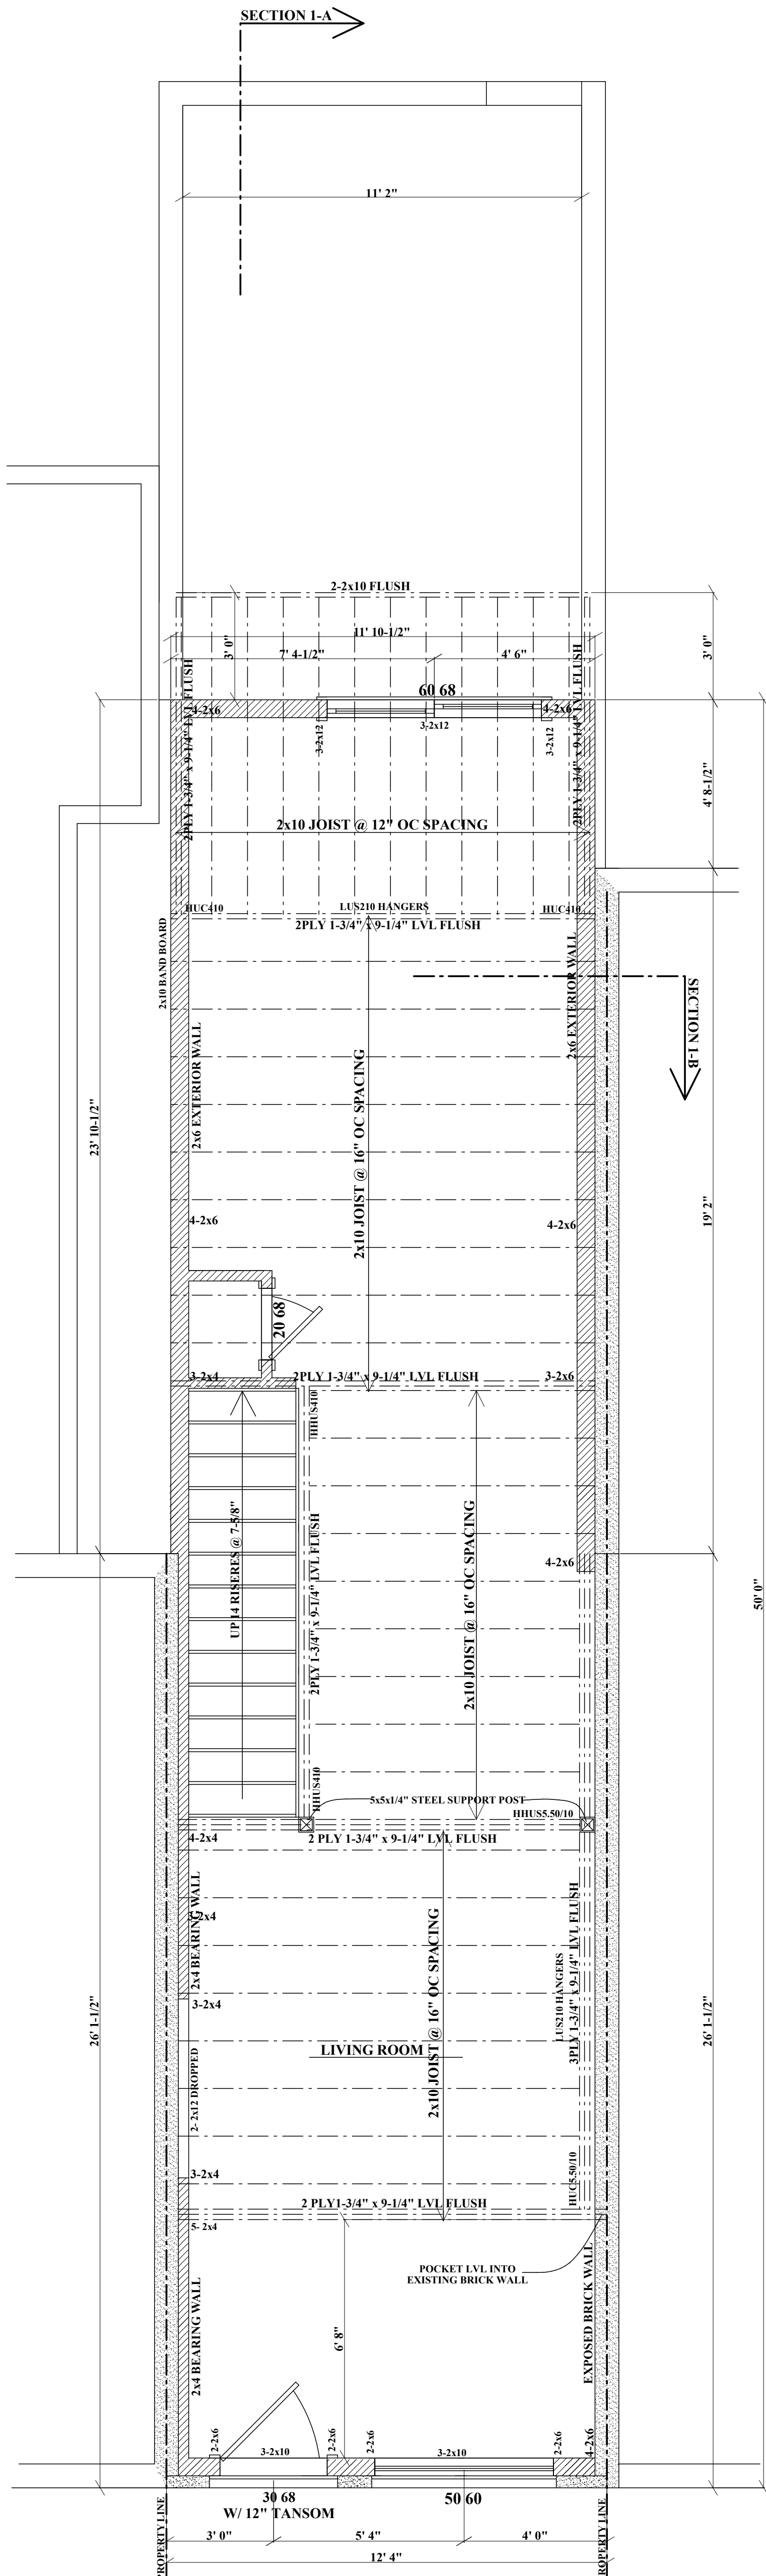

**1ST FLOOR PLAN**  
FRAMING PLAN

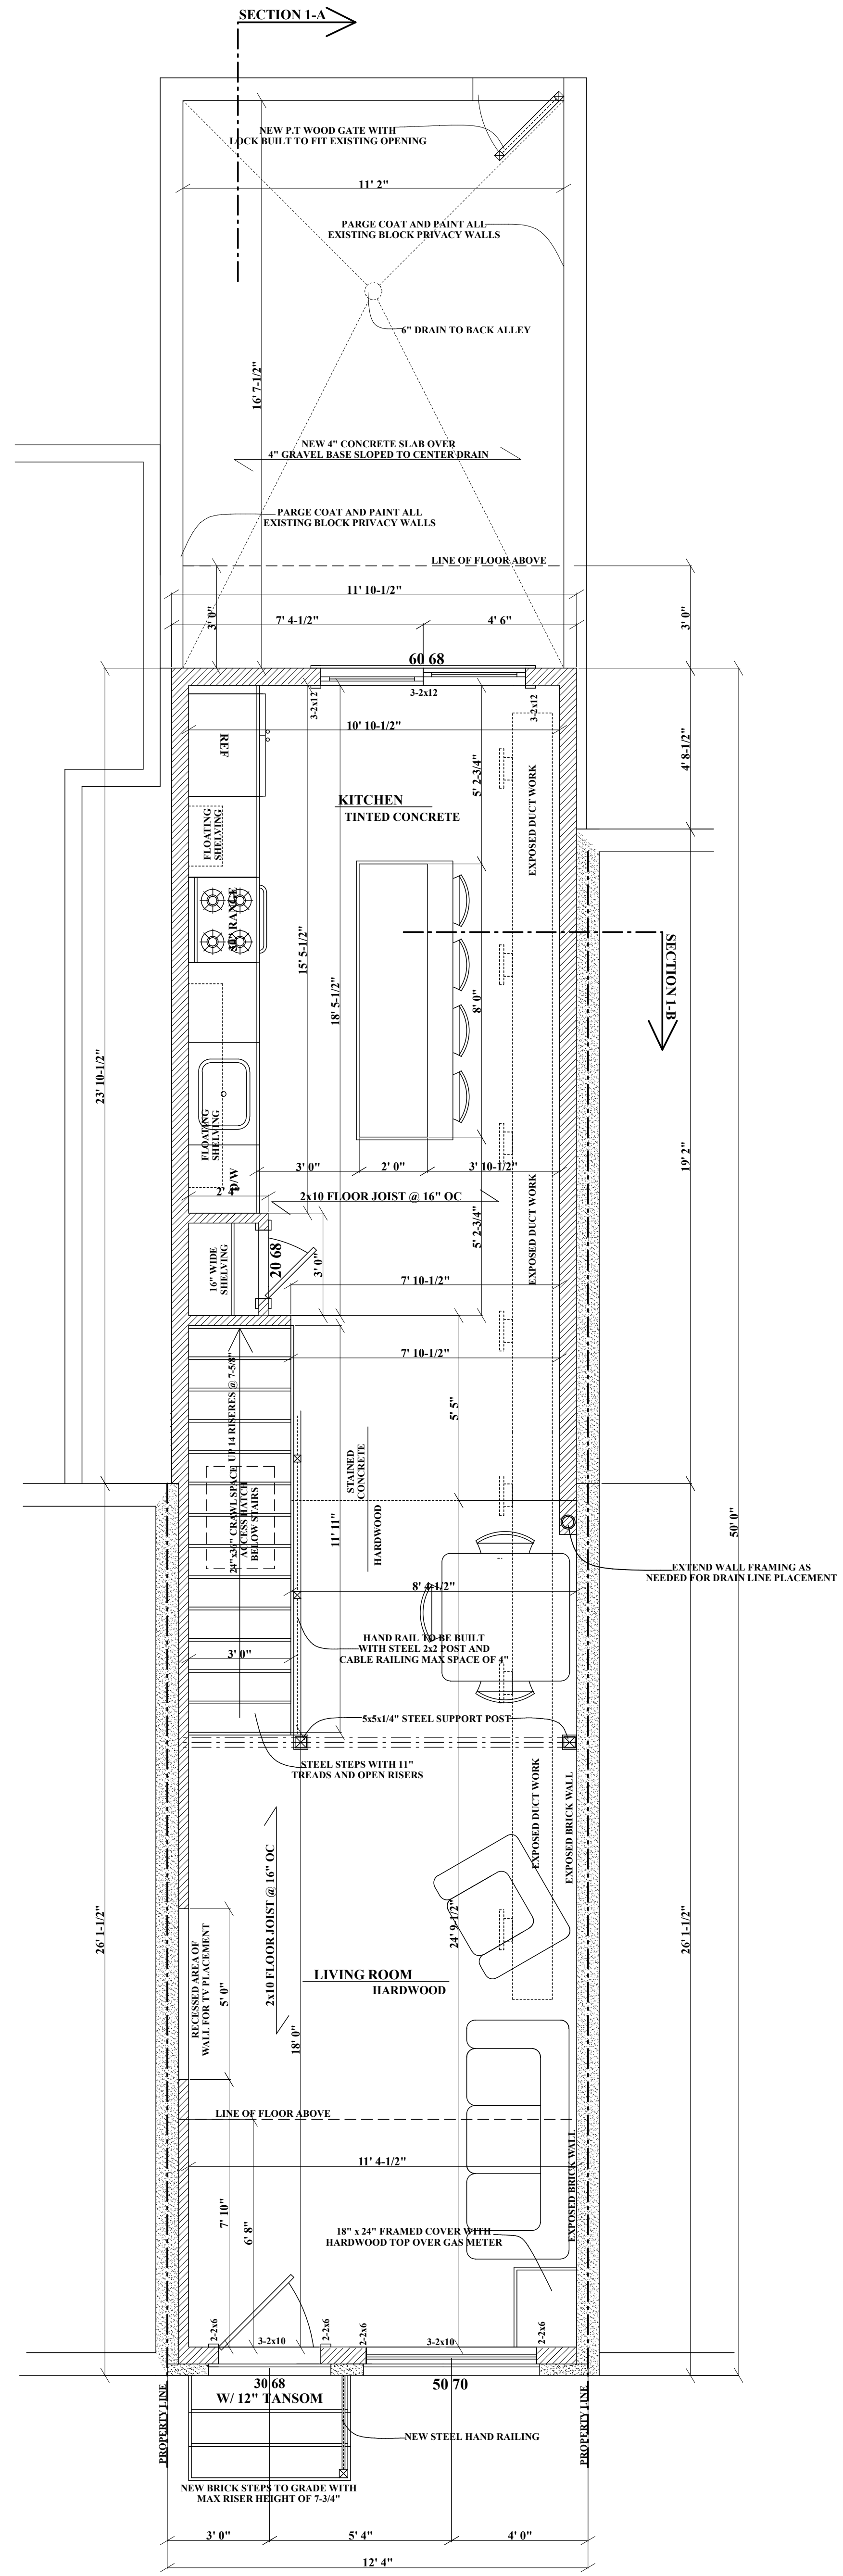

**1ST FLOOR PLAN**  
542 FINISHED FLOOR SQFT


**1ST FLOOR PLAN**  
SHEET NO. **A-5**

**RB HOME DESIGNS**  
DATE :  
SCALE : **3/8" = 1'**  
DRAWN :  
**R. BREDLOW**


THE CONTRACTOR IS RESPONSIBLE FOR DIMENSIONS TO BE CONFIRMED AND CORRELATED AT SITE FOR INFORMATION THAT PERTAINS SOLELY TO THE FABRICATION PROCESSES OR TO THE MEANS, METHODS, TECHNIQUES, SEQUENCES, AND PROCEDURES OF CONSTRUCTION OF THE WORK OF ALL TRADES

**RB HOME DESIGN** L.L.C.  
2061 D MOUNT HOREB RD STREET MD 21154  
RBHOMEDSIGN@HOTMAIL.COM  
**443-613-5115**

REVISIONS	BY

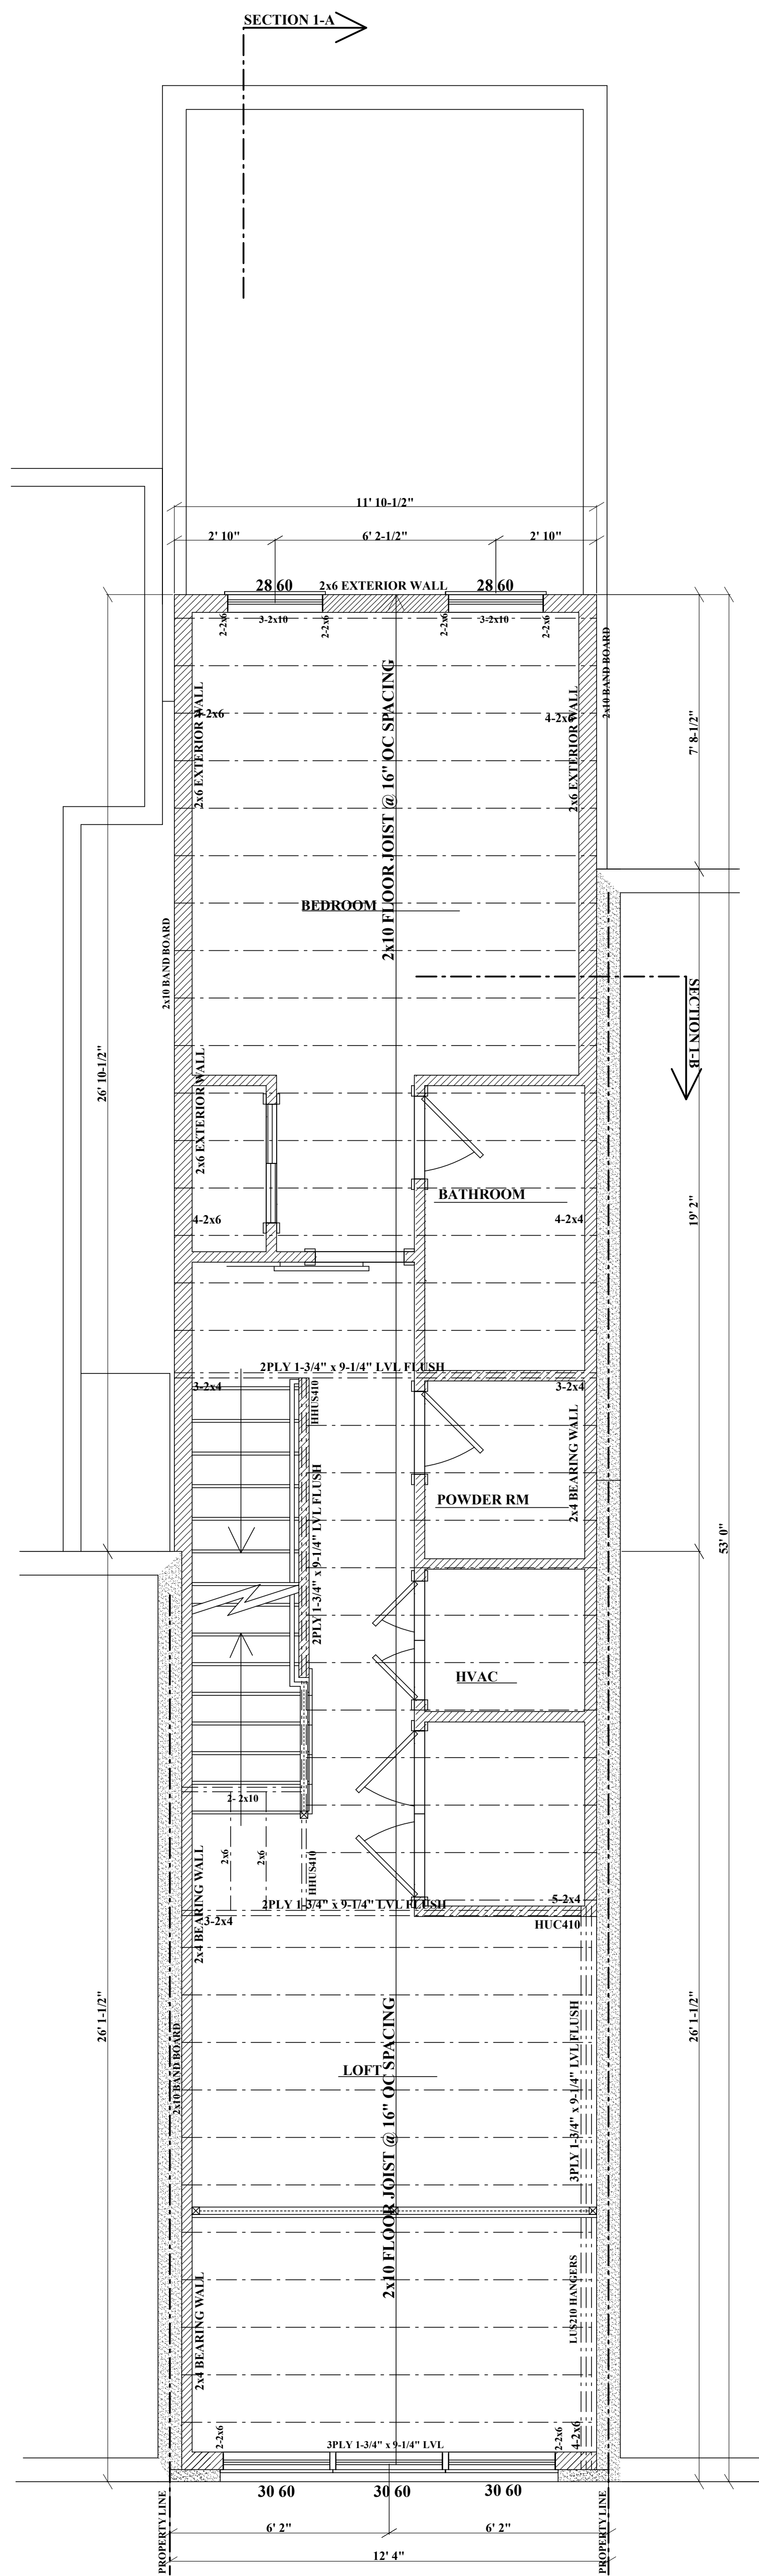

**2ND FLOOR PLAN**  
FRAMING PLAN

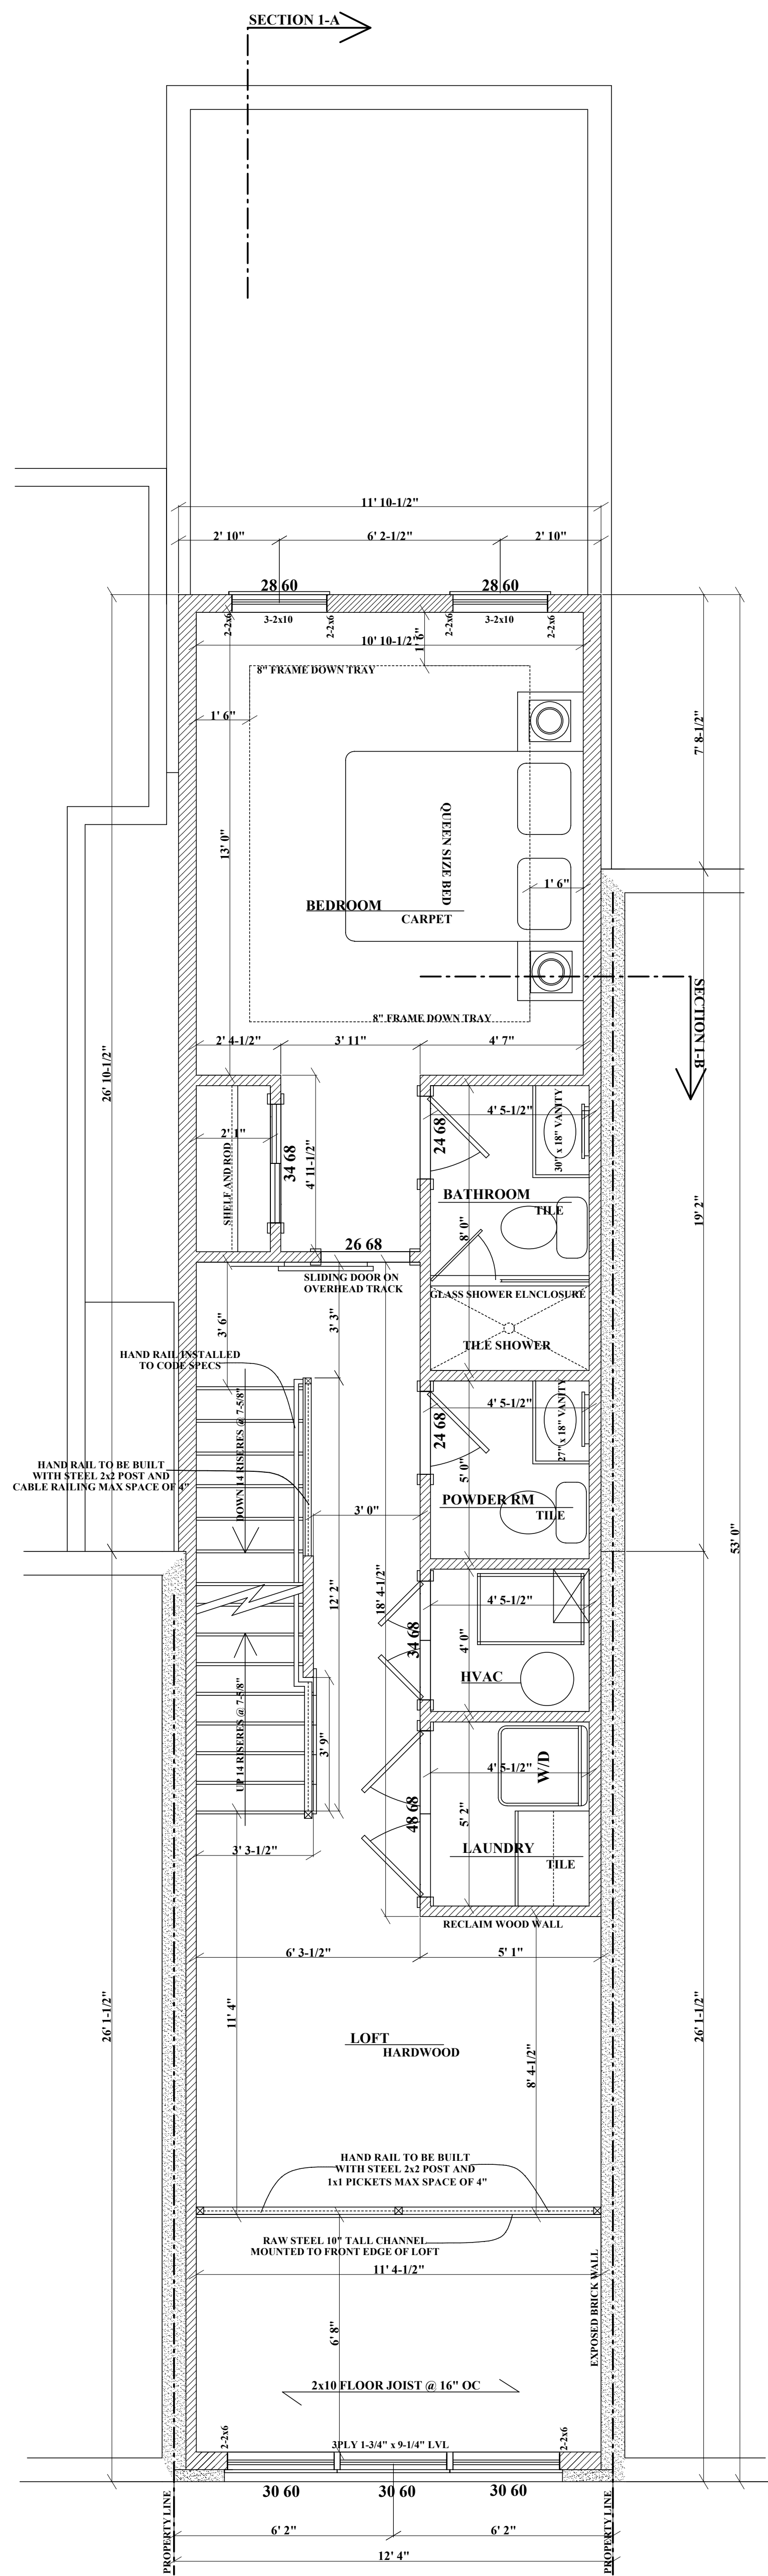

**2ND FLOOR PLAN**  
504 FINISHED FLOOR SQFT

2ND FLOOR PLAN

RB HOME DESIGNS

DATE :

SCALE : 3/8" = 1'

DRAWN :

R. BREDLOW

THE CONTRACTOR IS RESPONSIBLE FOR DIMENSIONS TO BE CONFIRMED AND CORRELATED AT SITE FOR INFORMATION THAT PERTAINS SOLELY TO THE FABRICATION PROCESSES OR TO THE MEANS, METHODS, TECHNIQUES, SEQUENCES, AND PROCEDURES OF CONSTRUCTION OF THE WORK OF ALL TRADES


**RB HOME DESIGN** L.L.C.  
2061 D MOUNT HOREB RD STREET MD 21154  
RBHOMEDSIGN@HOTMAIL.COM  
443-613-5115

REVISIONS BY


SHEET NO.

**A-6**

NO.	DESCRIPTION	BY

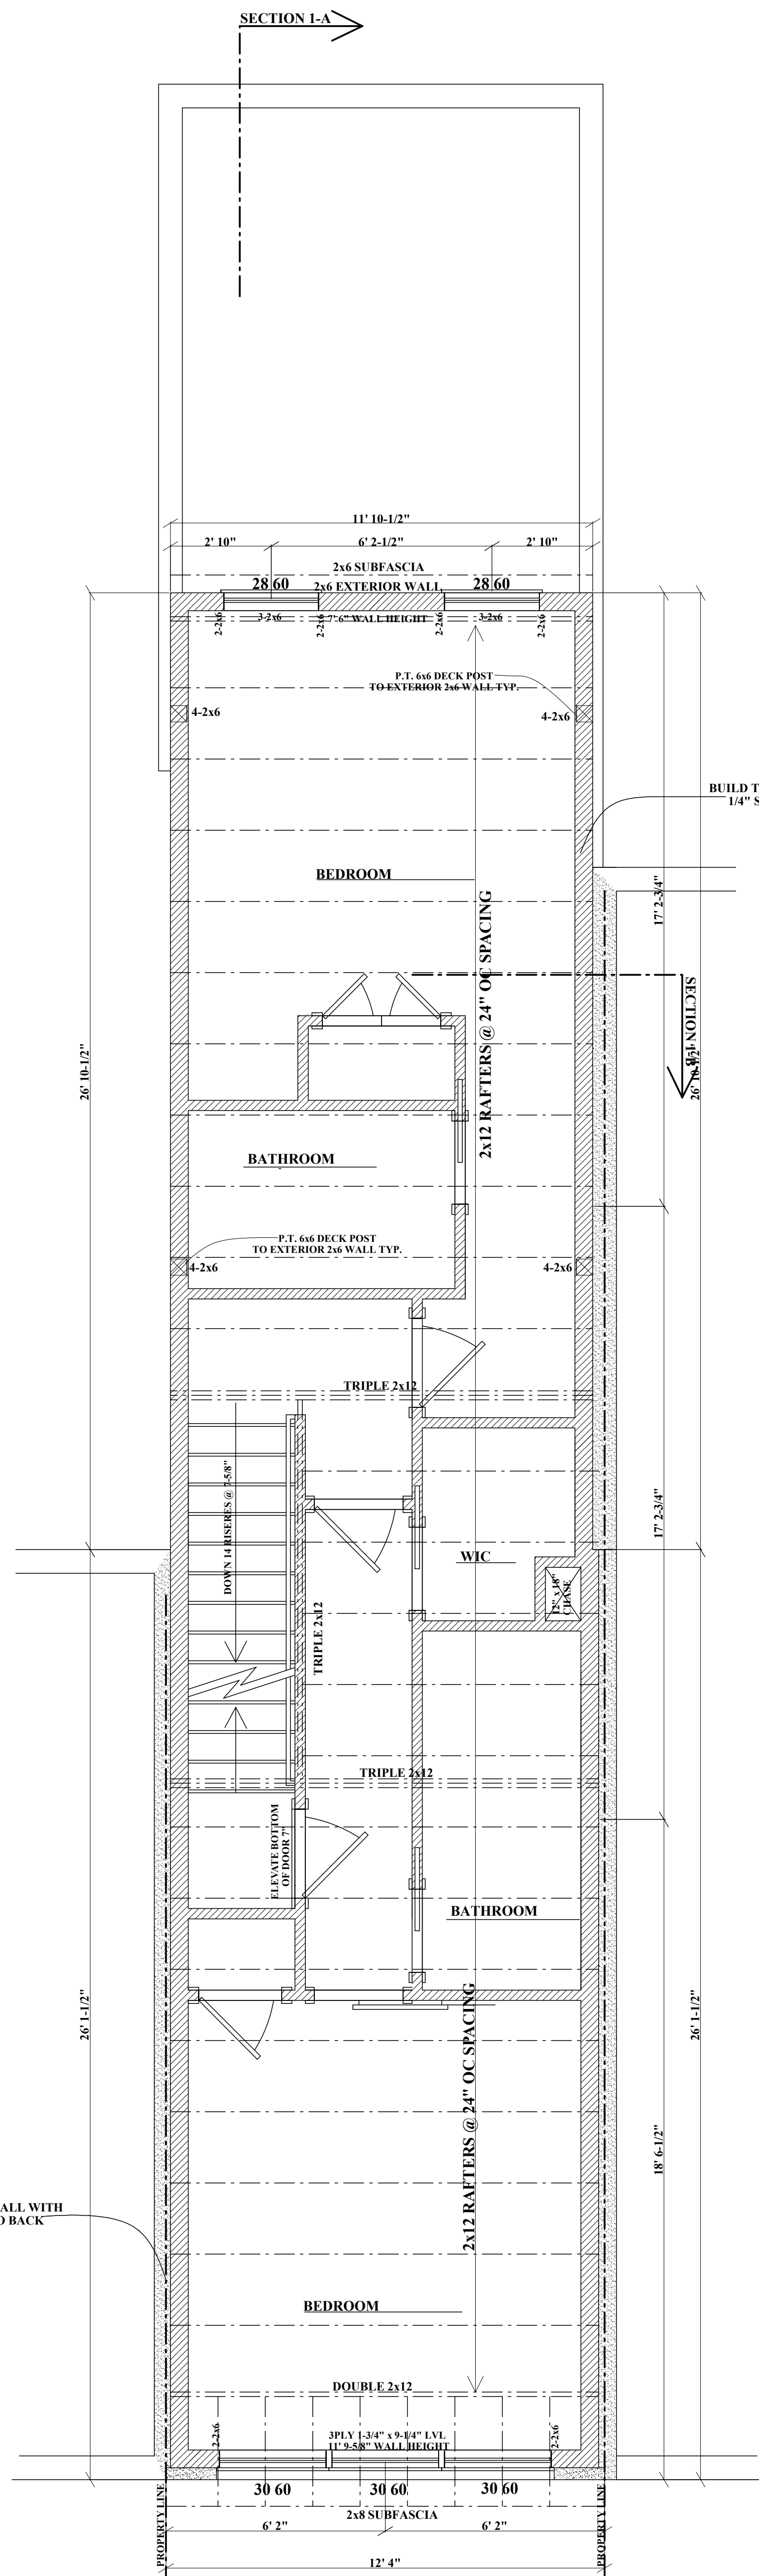

**3RD FLOOR PLAN**

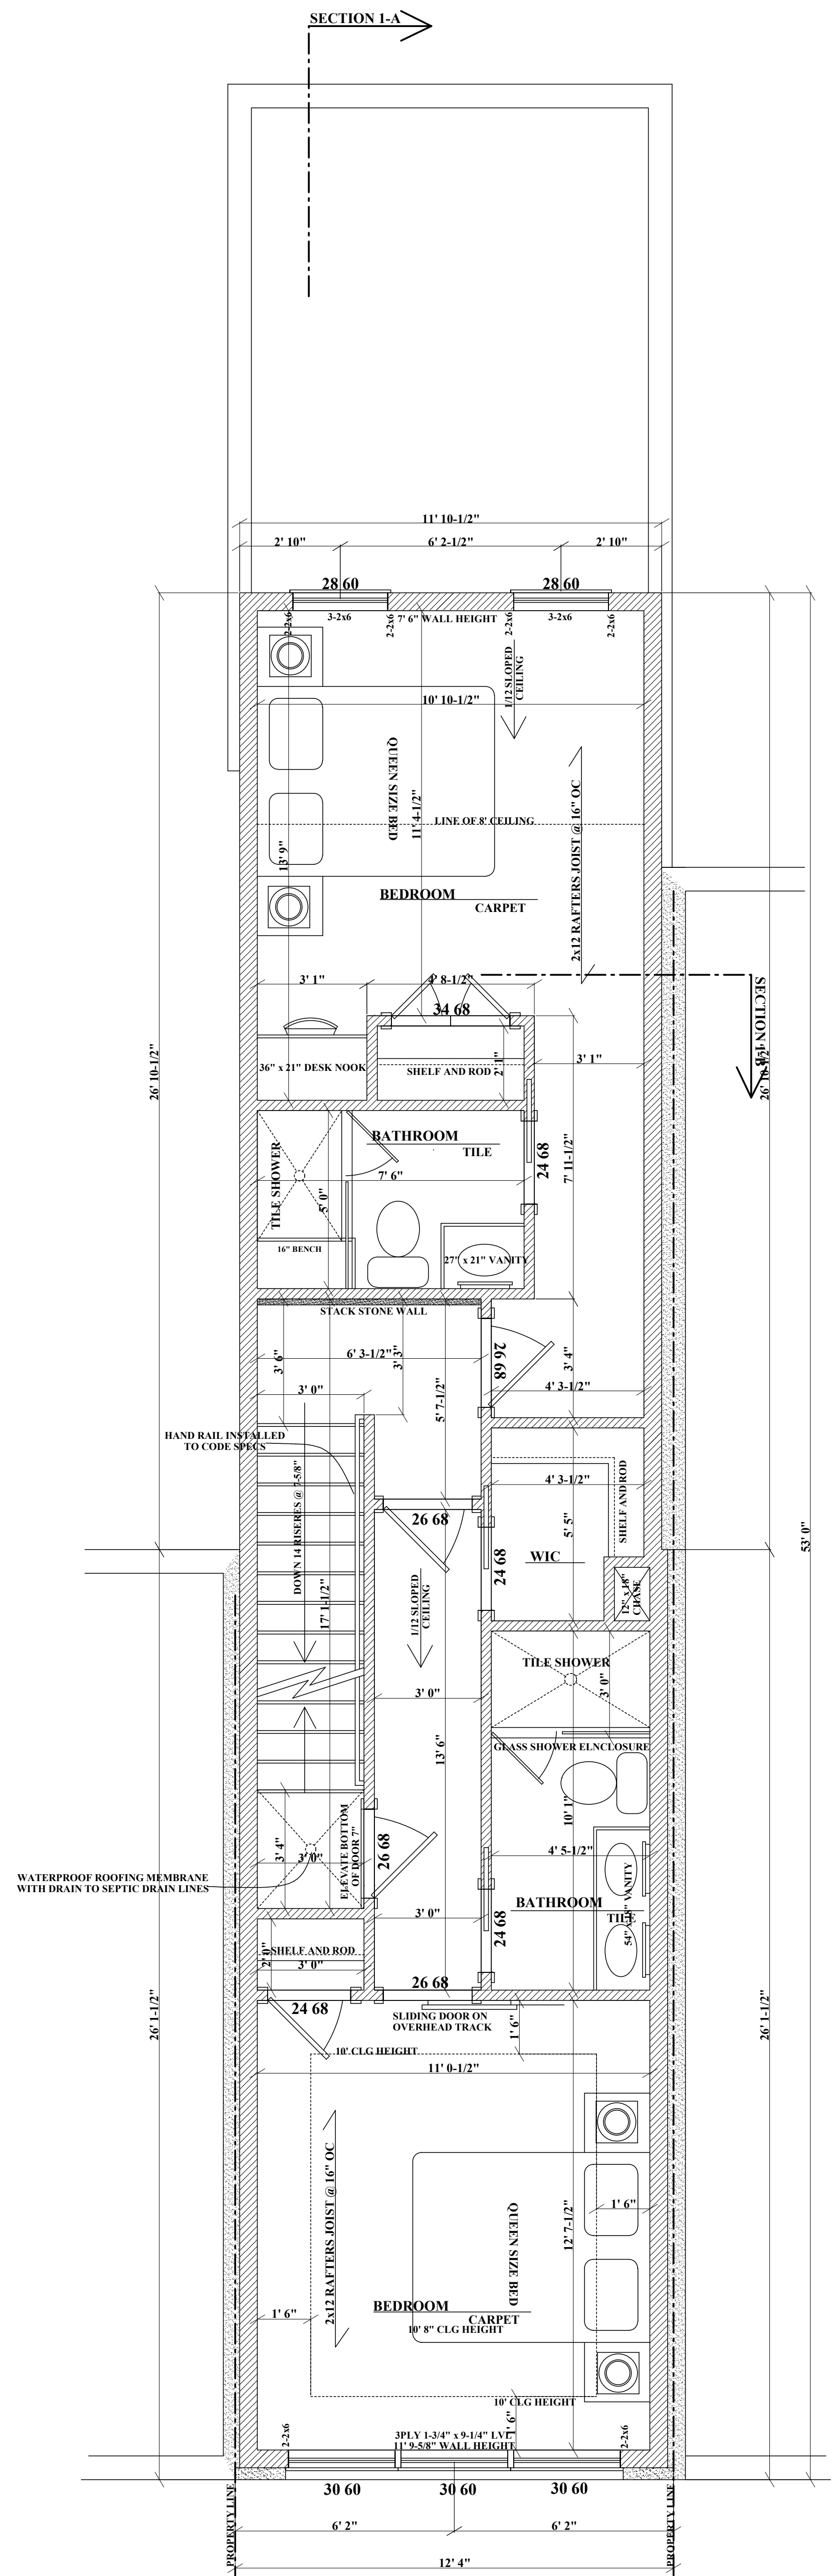


**3RD FLOOR PLAN**

566 FINISHED FLOOR SQFT

<b>3RD FLOOR PLAN</b> SHEET NO. <b>A-7</b>	<b>RB HOME DESIGNS</b> DATE : SCALE : <b>3/8" = 1'</b> DRAWN : <b>R. BREDLOW</b>	THE CONTRACTOR IS RESPONSIBLE FOR DIMENSIONS TO BE CONFIRMED AND CORRELATED AT SITE FOR INFORMATION THAT PERTAINS SOLEY TO THE FABRICATION PROCESSES OR TO THE MEANS, METHODS, TECHNIQUES, SEQUENCES, AND PROCEDURES OF CONSTRUCTION OF THE WORK OF ALL TRADES	<b>RB HOME DESIGN</b> L.L.C. 2061 D MOUNT HOREB RD STREET MD 21154 RBHOMEDSIGN@HOTMAIL.COM 443-613-5115	<b>REVISIONS</b> BY
	(Empty revision table)			





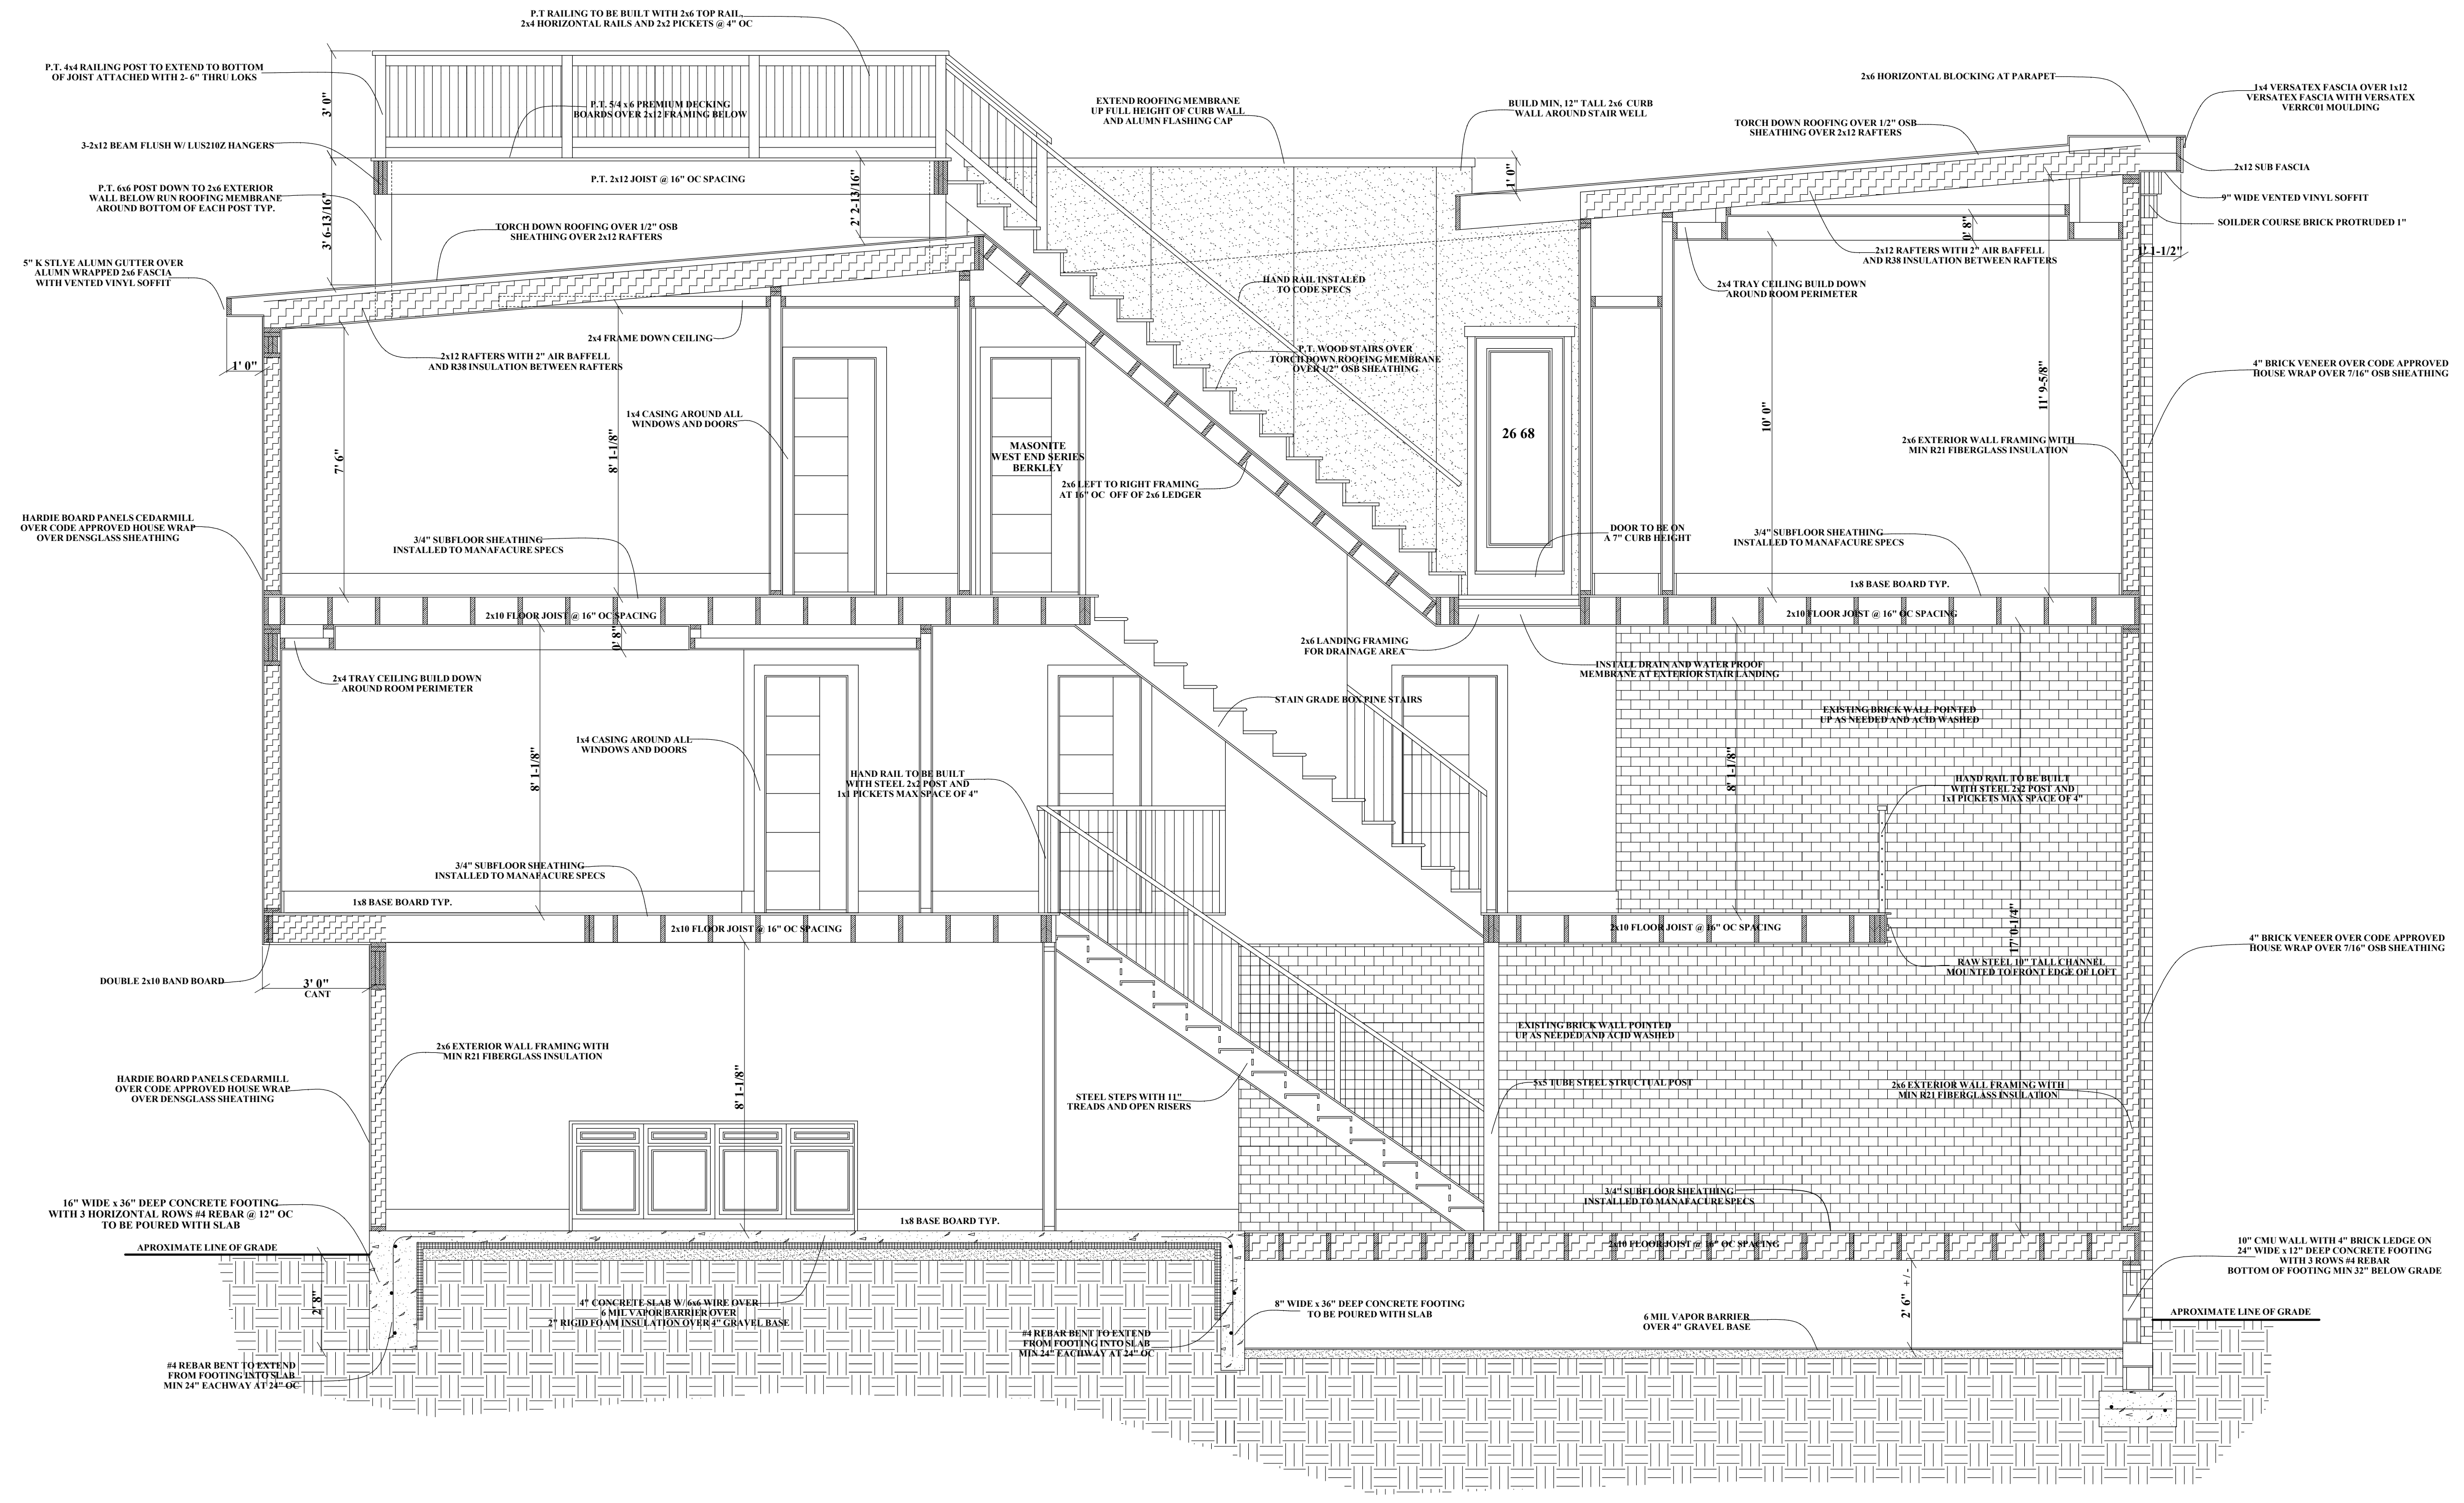

**SECTION A 1-A**


REVISIONS	BY

**RB HOME DESIGN** L.L.C.  
 2061 D MOUNT HORE RD STREET MD 21154  
 RBHOMEDSIGN@HOTMAIL.COM  
 443-613-5115


THE CONTRACTOR IS RESPONSIBLE FOR DIMENSIONS TO BE CONFIRMED AND CORRELATED AT SITE FOR INFORMATION THAT PERTAINS SOLELY TO THE FABRICATION PROCESSES OR TO THE MEANS, METHODS, TECHNIQUES, SEQUENCES, AND PROCEDURES OF CONSTRUCTION OF THE WORK OF ALL TRADES

RB HOME DESIGNS  
 DATE :  
 SCALE : 3/8" = 1'  
 DRAWN :  
 R. BREDLOW


SECTION  
 1-A  
 SHEET NO.  
**A-9**

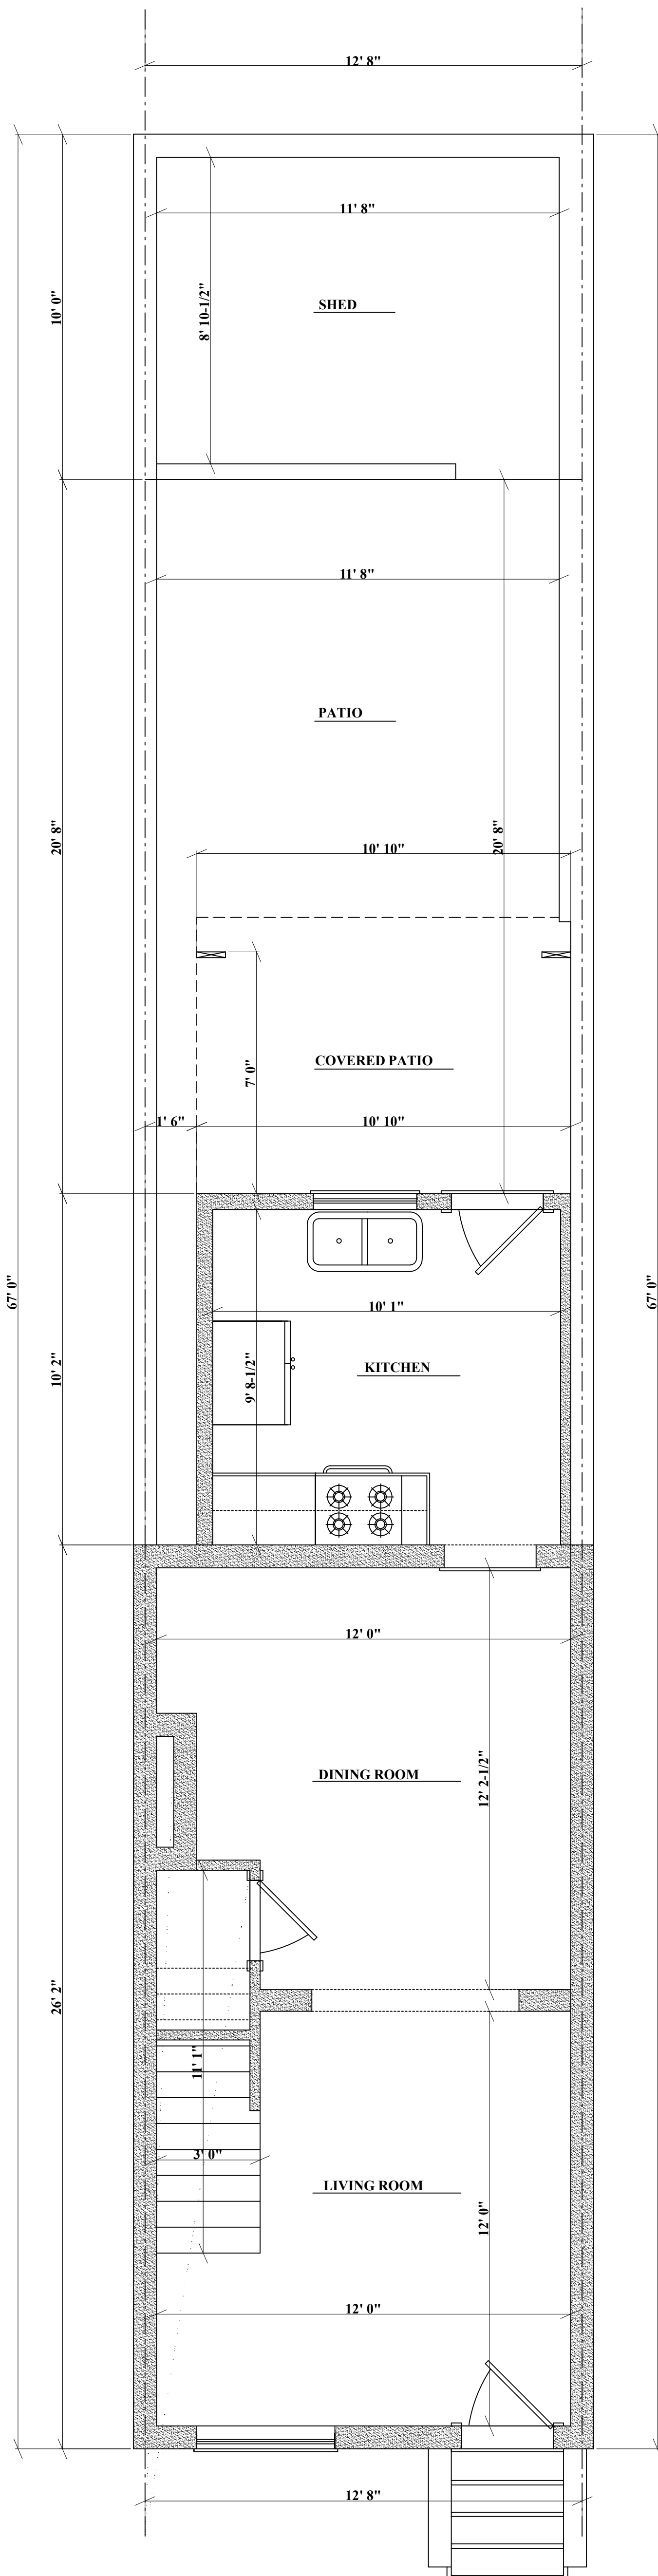

**1ST FLOOR PLAN**

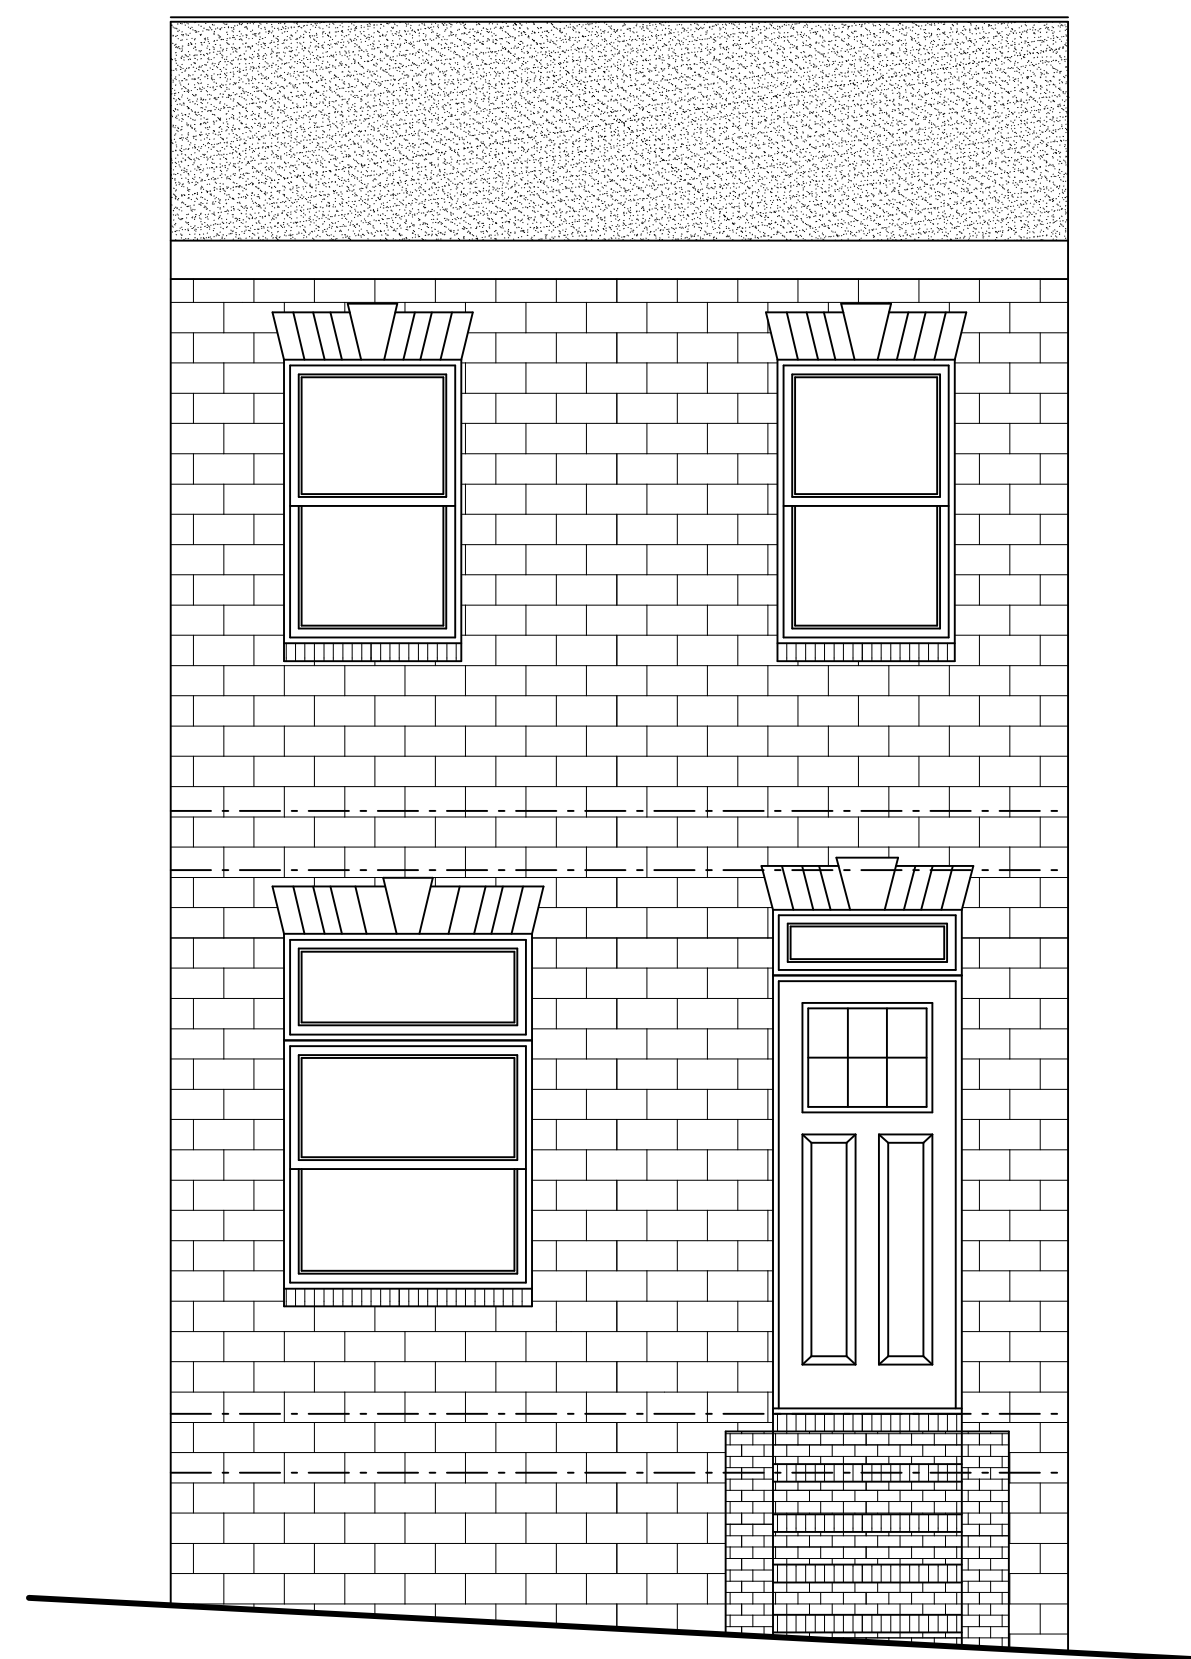

**FRONT ELEVATION**

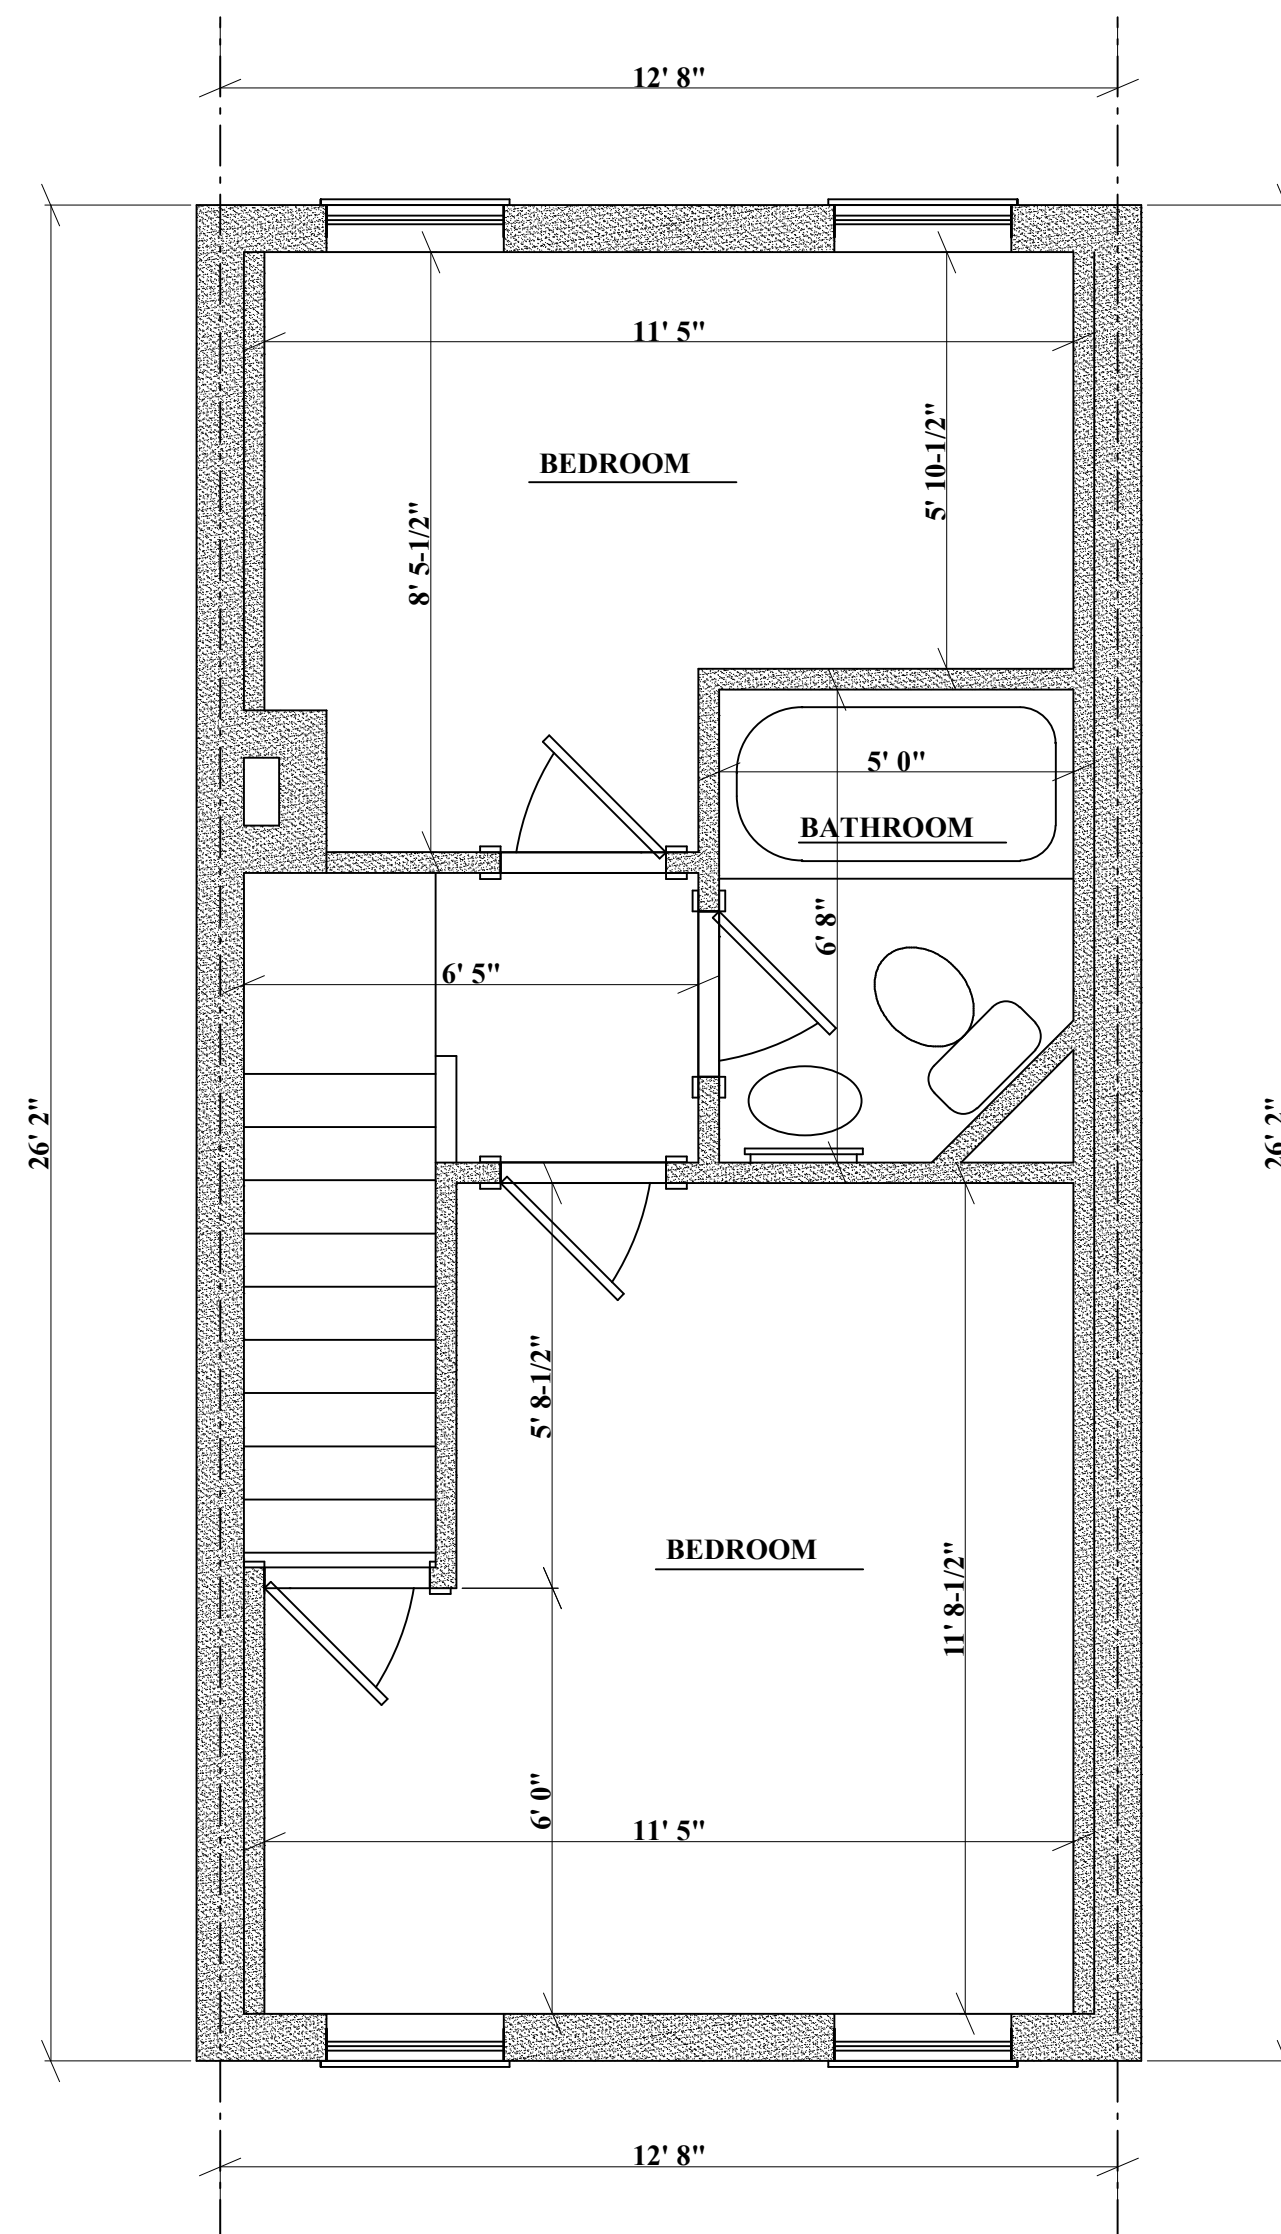

**2ND FLOOR PLAN**

EXISTING PLANS

RB HOME DESIGNS

DATE :

SCALE : 3/8" = 1'

DRAWN :

R. BREDLOW

THE CONTRACTOR IS RESPONSIBLE FOR DIMENSIONS TO BE CONFIRMED AND CORRELATED AT SITE FOR INFORMATION THAT PERTAINS SOLELY TO THE FABRICATION PROCESSES OR TO THE MEANS, METHODS, TECHNIQUES, SEQUENCES, AND PROCEDURES OF CONSTRUCTION OF THE WORK OF ALL TRADES

RB HOME DESIGN, L.L.C.  
 2061 D MOUNT HOREB RD STREET MD 21154  
 RBHOMEDSIGN@HOTMAIL.COM  
 443-613-5115

REVISIONS BY

SHEET NO.  
**A-11**