



FRONT ELEVATION



REAR ELEVATION

THE CONTRACTOR IS RESPONSIBLE FOR DIMENSIONS TO BE CONFIRMED AND CORRELATED AT SITE FOR INFORMATION THAT PERTAINS SOLELY TO THE FABRICATION PROCESSES OR TO THE MEANS, METHODS, TECHNIQUES, SEQUENCES, AND PROCEDURES OF CONSTRUCTION OF THE WORK OF ALL TRADES

RB HOME DESIGNS

DATE :

SCALE : 1/4" = 1'


DRAWN :

R. BREDLOW


FRONT / REAR ELEVATION

SHEET NO.

A-1

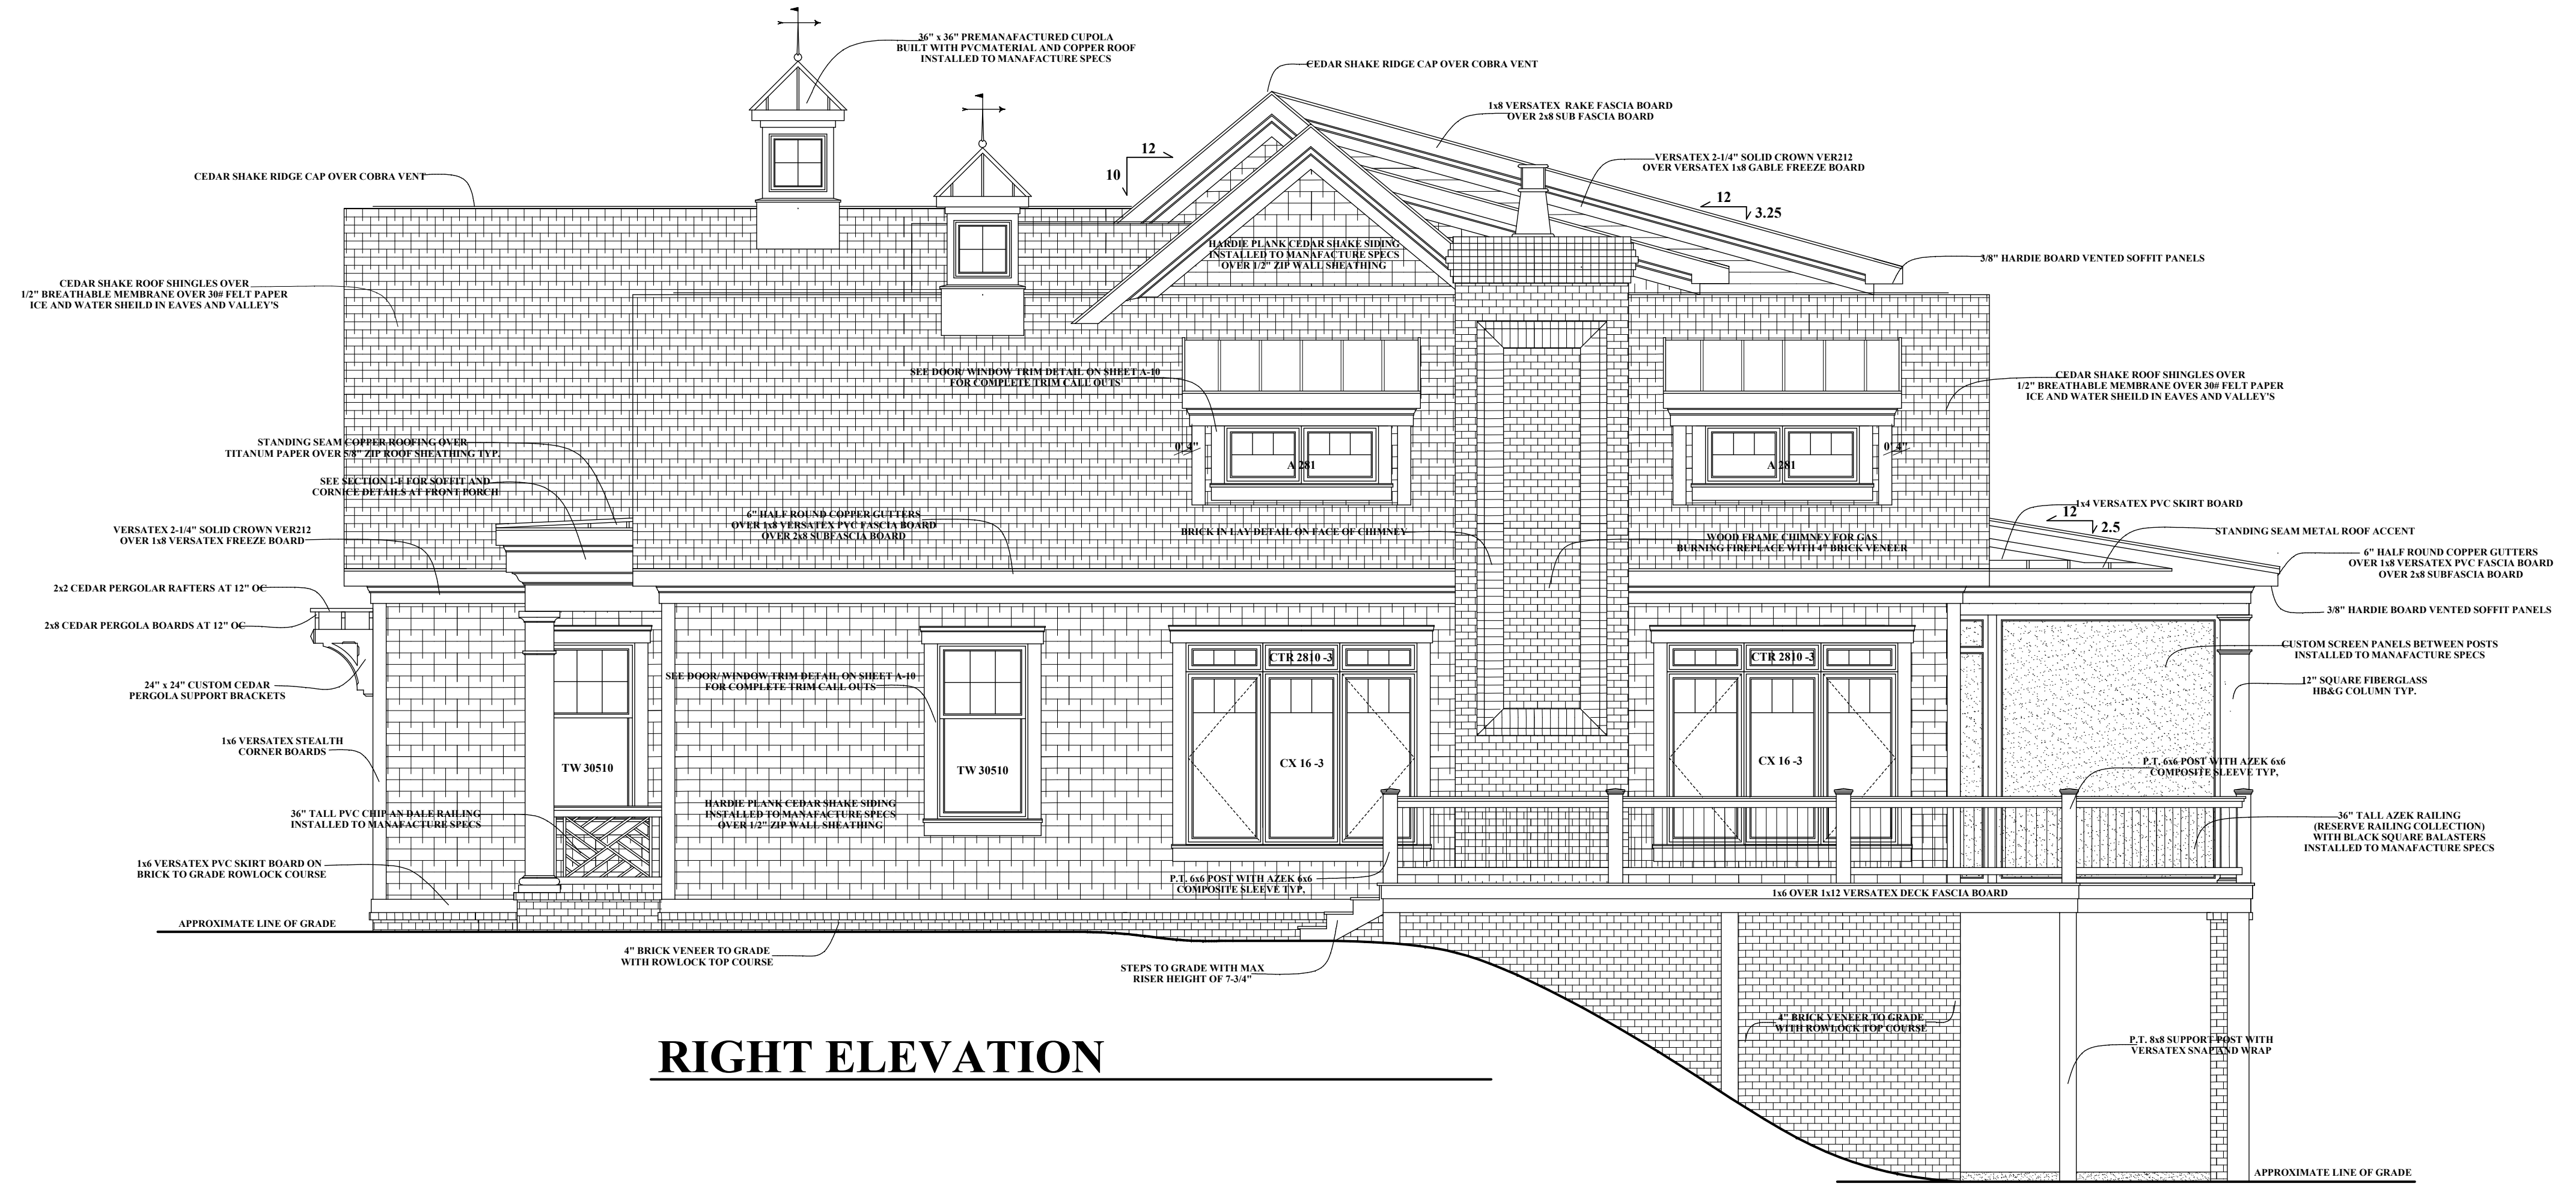

RIGHT ELEVATION

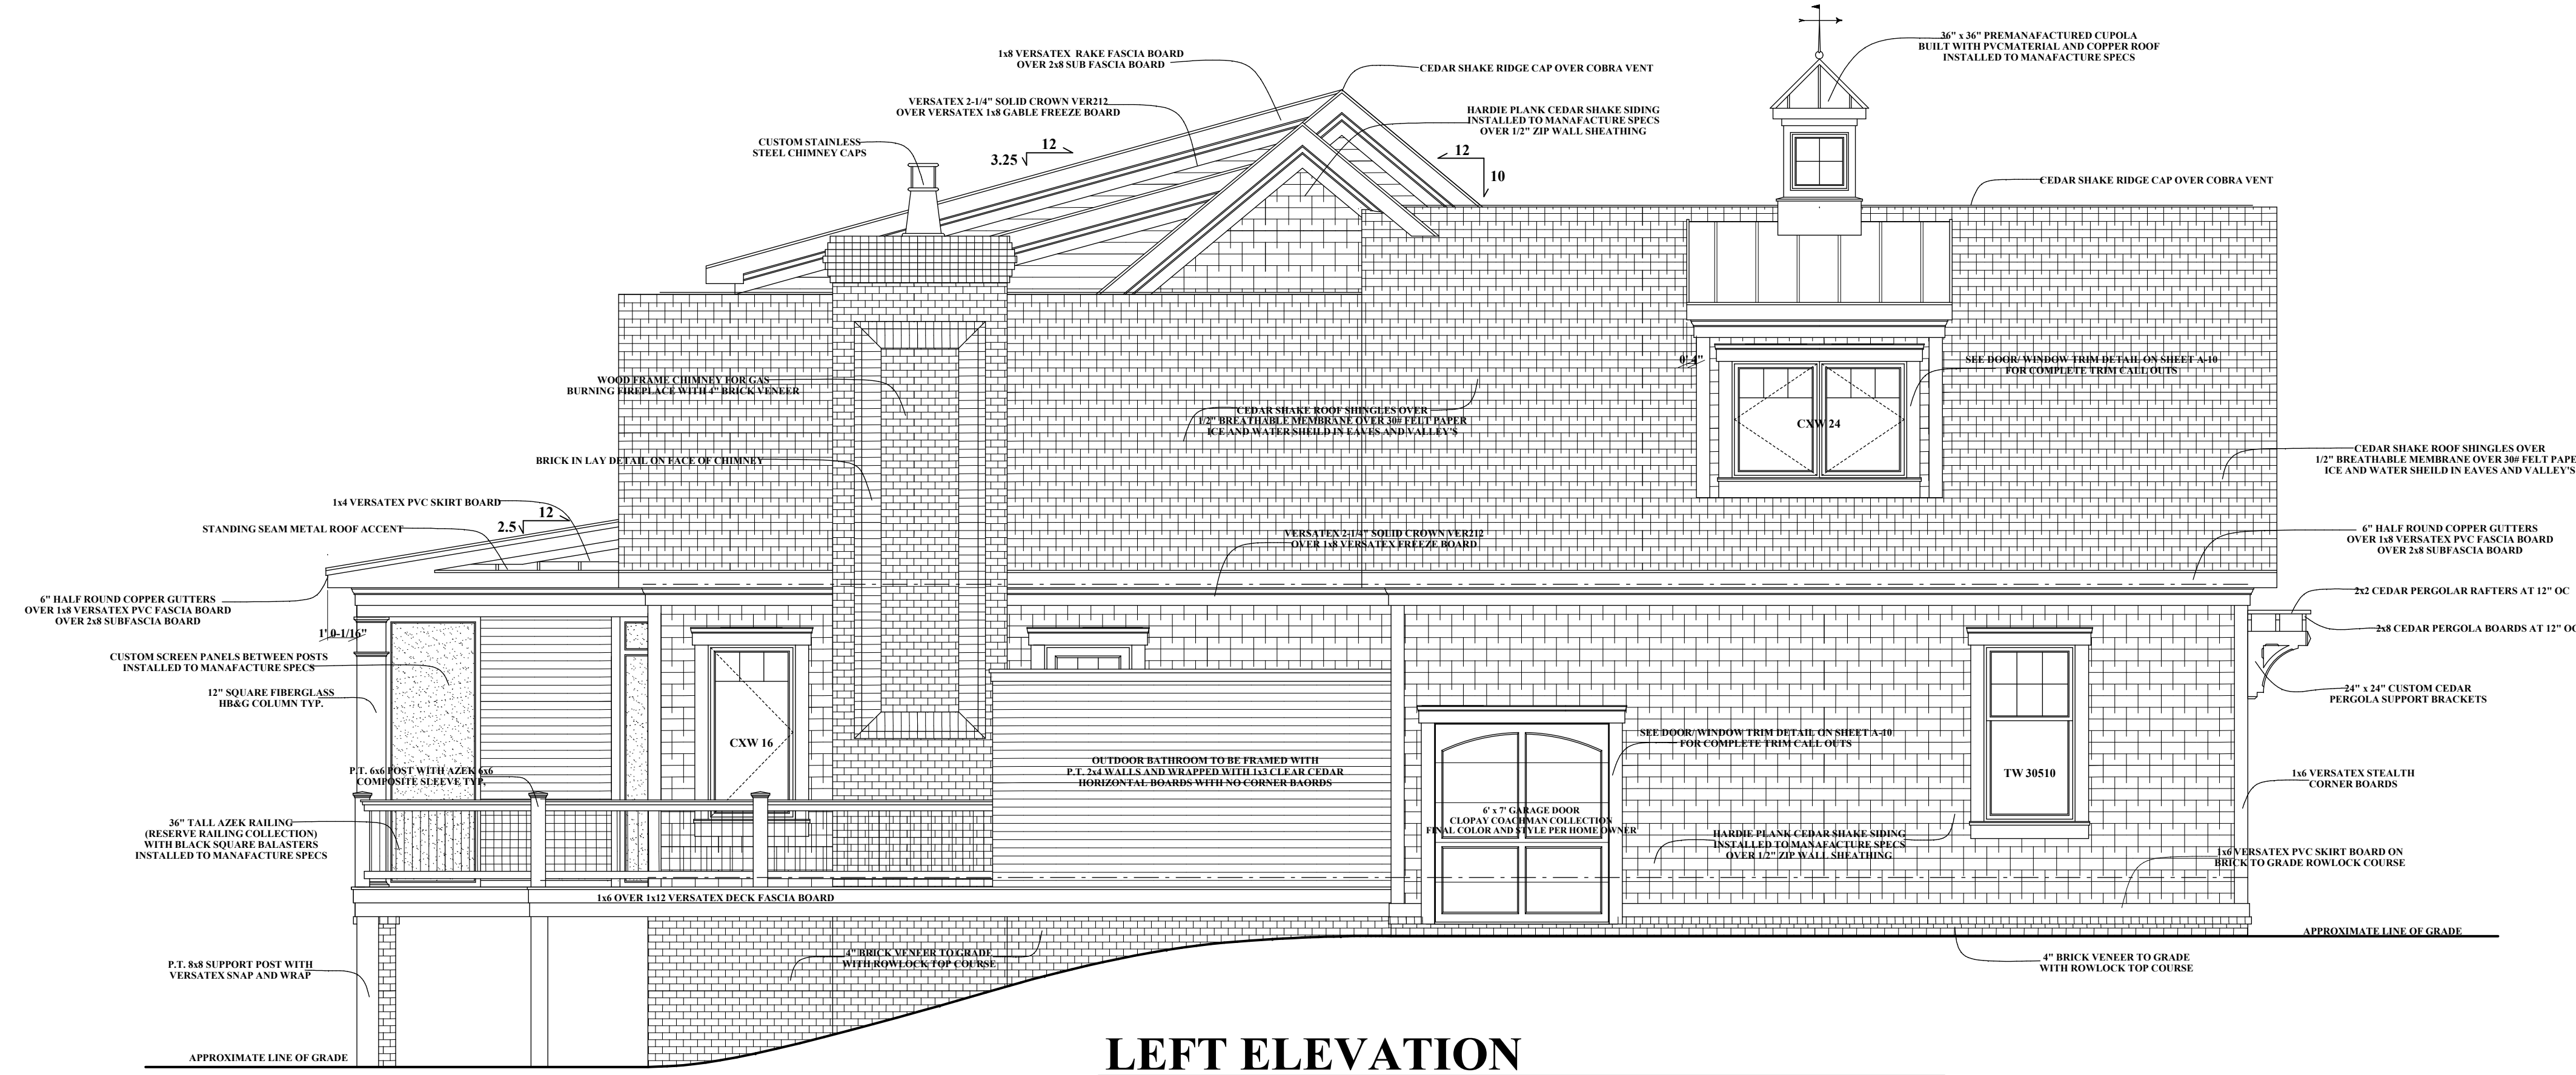

LEFT ELEVATION

THE CONTRACTOR IS RESPONSIBLE FOR DIMENSIONS TO BE CONFIRMED AND CORRELATED AT SITE FOR INFORMATION THAT PERTAINS SOLELY TO THE FABRICATION PROCESSES OR TO THE MEANS, METHODS, TECHNIQUES, SEQUENCES, AND PROCEDURES OF CONSTRUCTION OF THE WORK OF ALL TRADES

RB HOME DESIGNS

DATE :

SCALE : 1/4" = 1'

DRAWN :

R. BREDLOW

LEFT / RIGHT ELEVATION

SHEET NO.

A-2



REVISIONS BY

RB HOME DESIGN L.L.C.
 2061 D MOUNT HOREB RD STREET MD 21154
 RBHOMEDSIGN@HOTMAIL.COM
 443-613-5115

THE CONTRACTOR IS RESPONSIBLE FOR DIMENSIONS TO BE CONFIRMED AND CORRELATED AT SITE FOR INFORMATION THAT PERTAINS SOLELY TO THE FABRICATION PROCESSES OR TO THE MEANS, METHODS, TECHNIQUES, SEQUENCES, AND PROCEDURES OF CONSTRUCTION OF THE WORK OF ALL TRADES

RB HOME DESIGNS

DATE :

SCALE : 1/4" = 1'

DRAWN :
 R. BREDLOW

EXTERIOR
 RENDERINGS

SHEET NO.
A2.1



REVISIONS BY

RB HOME DESIGN L.L.C.
 RBHOMEDESIGN@HOTMAIL.COM
 2061 D MOUNT HOREB RD STREET MD 21154
 443-613-5115

THE CONTRACTOR IS RESPONSIBLE FOR DIMENSIONS TO BE CONFIRMED AND CORRELATED AT SITE FOR INFORMATION THAT PERTAINS SOLELY TO THE FABRICATION PROCESSES OR TO THE MEANS, METHODS, TECHNIQUES, SEQUENCES, AND PROCEDURES OF CONSTRUCTION OF THE WORK OF ALL TRADES

RB HOME DESIGNS

DATE :

SCALE : 1/4" = 1'


DRAWN :
R. BREDLOW

**EXTERIOR
 RENDERINGS**

SHEET NO.
A2.2

NO.	DESCRIPTION	DATE	BY

RB HOME DESIGN L.L.C.
 2061 D MOUNT HORE RD STREET MD 21154
 RBHOMEDSIGNS@HOTMAIL.COM
 443-613-5115

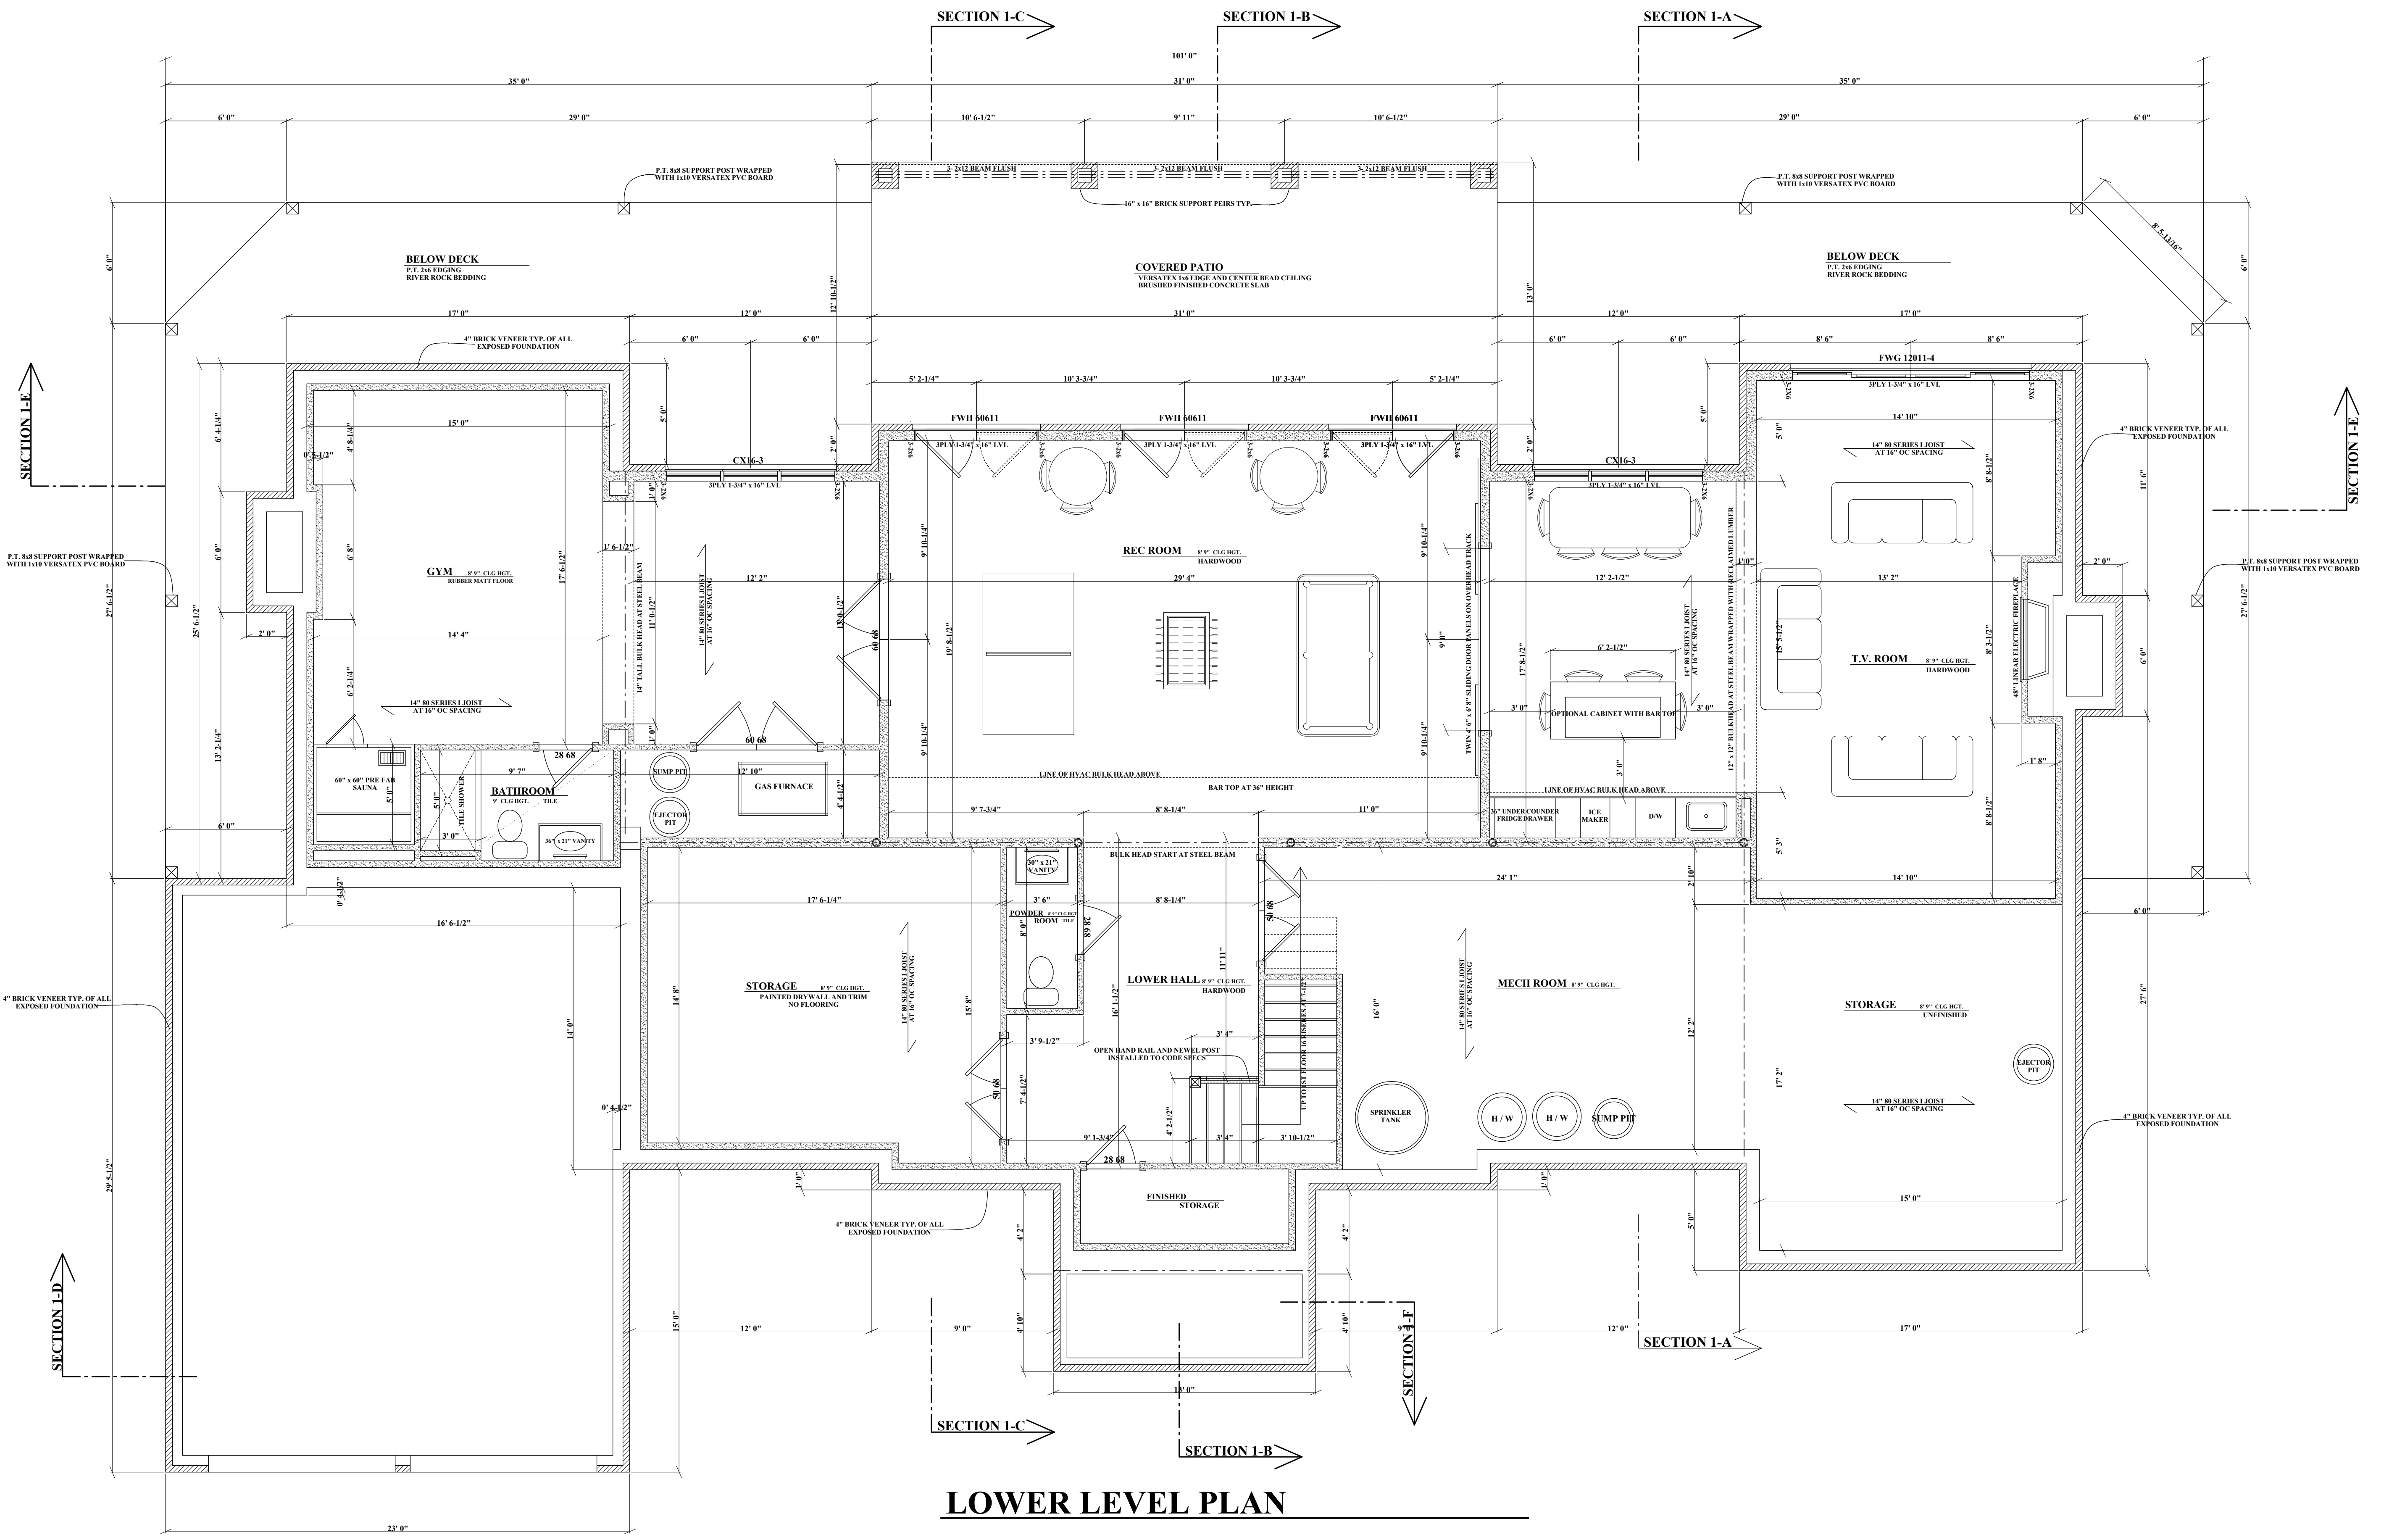

LOWER LEVEL PLAN

THE CONTRACTOR IS RESPONSIBLE FOR DIMENSIONS TO BE CONFIRMED AND CORRELATED AT SITE FOR INFORMATION THAT PERTAINS SOLELY TO THE FABRICATION PROCESSES OR TO THE MEANS, METHODS, TECHNIQUES, SEQUENCES, AND PROCEDURES OF CONSTRUCTION OF THE WORK OF ALL TRADES

RB HOME DESIGNS
 DATE :
 SCALE : 1/4" = 1'
 DRAWN :
R. BREDLOW
LOWER LEVEL PLAN
 SHEET NO.
A-3

THE CONTRACTOR IS RESPONSIBLE FOR DIMENSIONS TO BE CONFIRMED AND CORRELATED AT SITE FOR INFORMATION THAT PERTAINS SOLELY TO THE FABRICATION PROCESSES OR TO THE MEANS, METHODS, TECHNIQUES, SEQUENCES, AND PROCEDURES OF CONSTRUCTION OF THE WORK OF ALL TRADES

RB HOME DESIGNS

DATE :

SCALE : 1/4" = 1'


DRAWN :

R. BREDLOW

1ST FLOOR PLAN

SHEET NO.

A-4

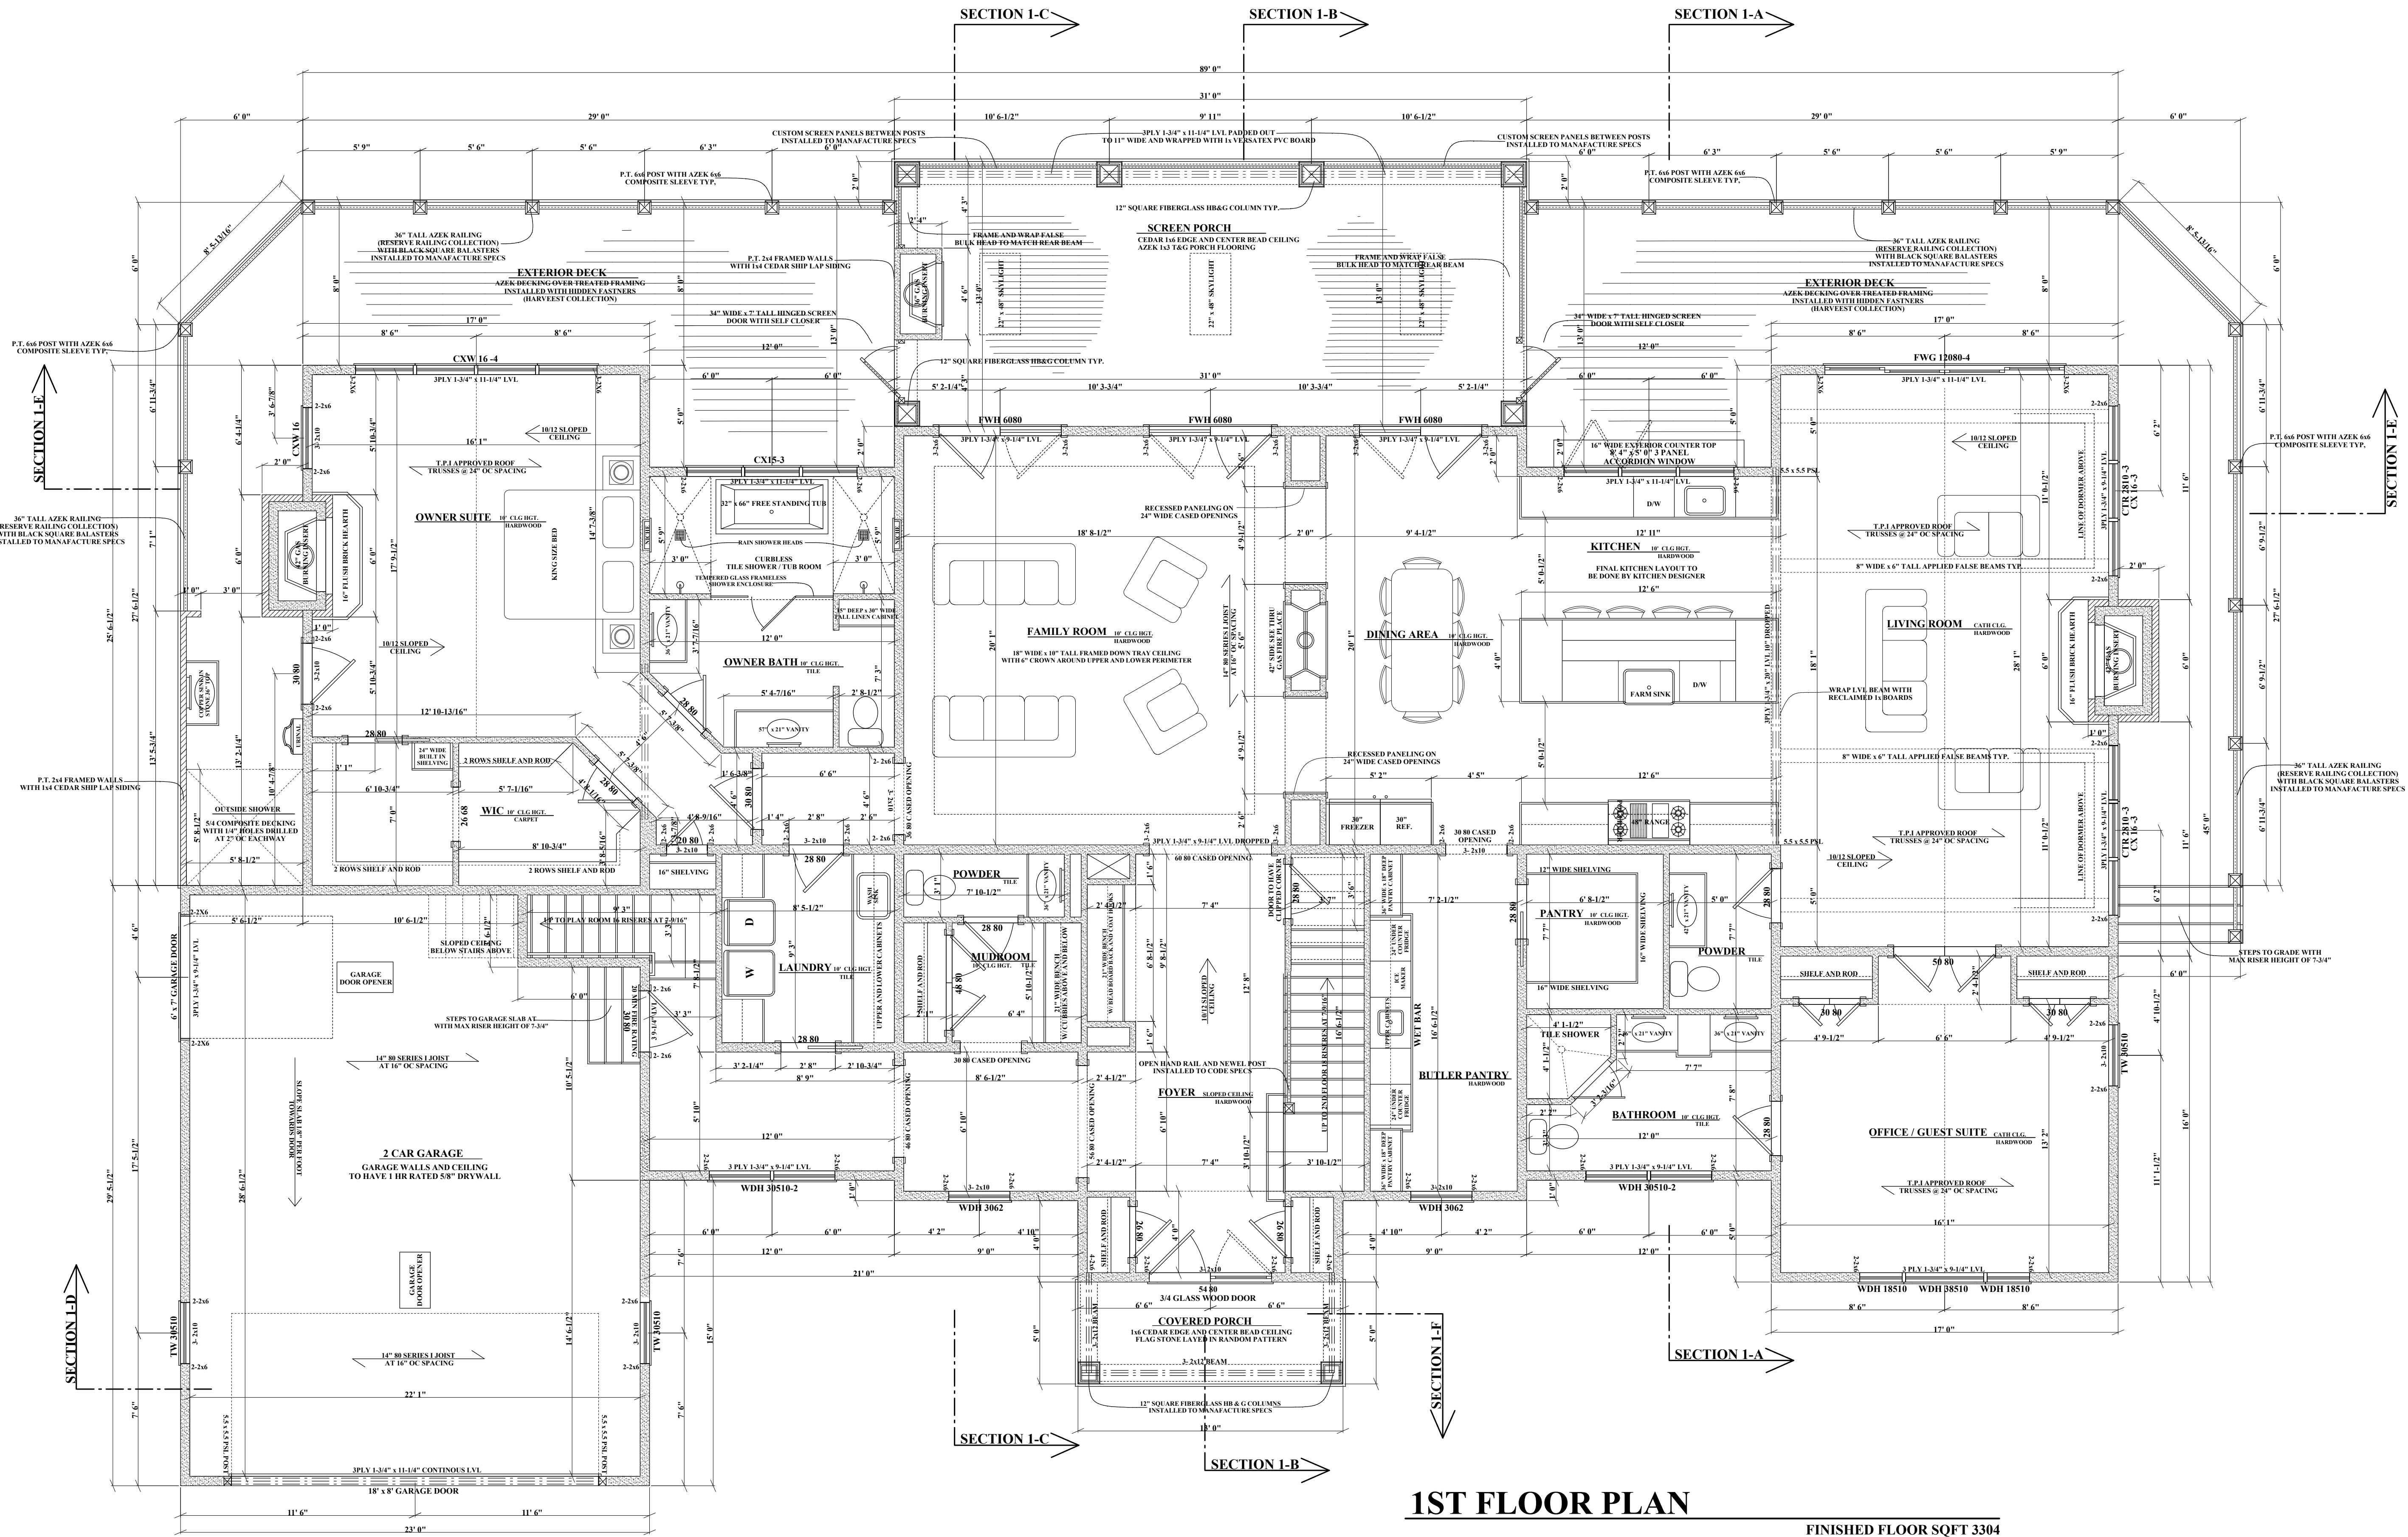


1ST FLOOR PLAN

FINISHED FLOOR SQFT 3304
GARAGE SPACE SQFT 646
COVERED PORCH SQFT 72
SCREEN PORCH SQFT 404
OPEN DECK SQFT 934

NO.	DESCRIPTION	DATE	BY

RB HOME DESIGN L.L.C.
 2061 D MOUNT HOREB RD STREET MD 21154
 RBHOMEDSIGNS@HOTMAIL.COM
 443-613-5115

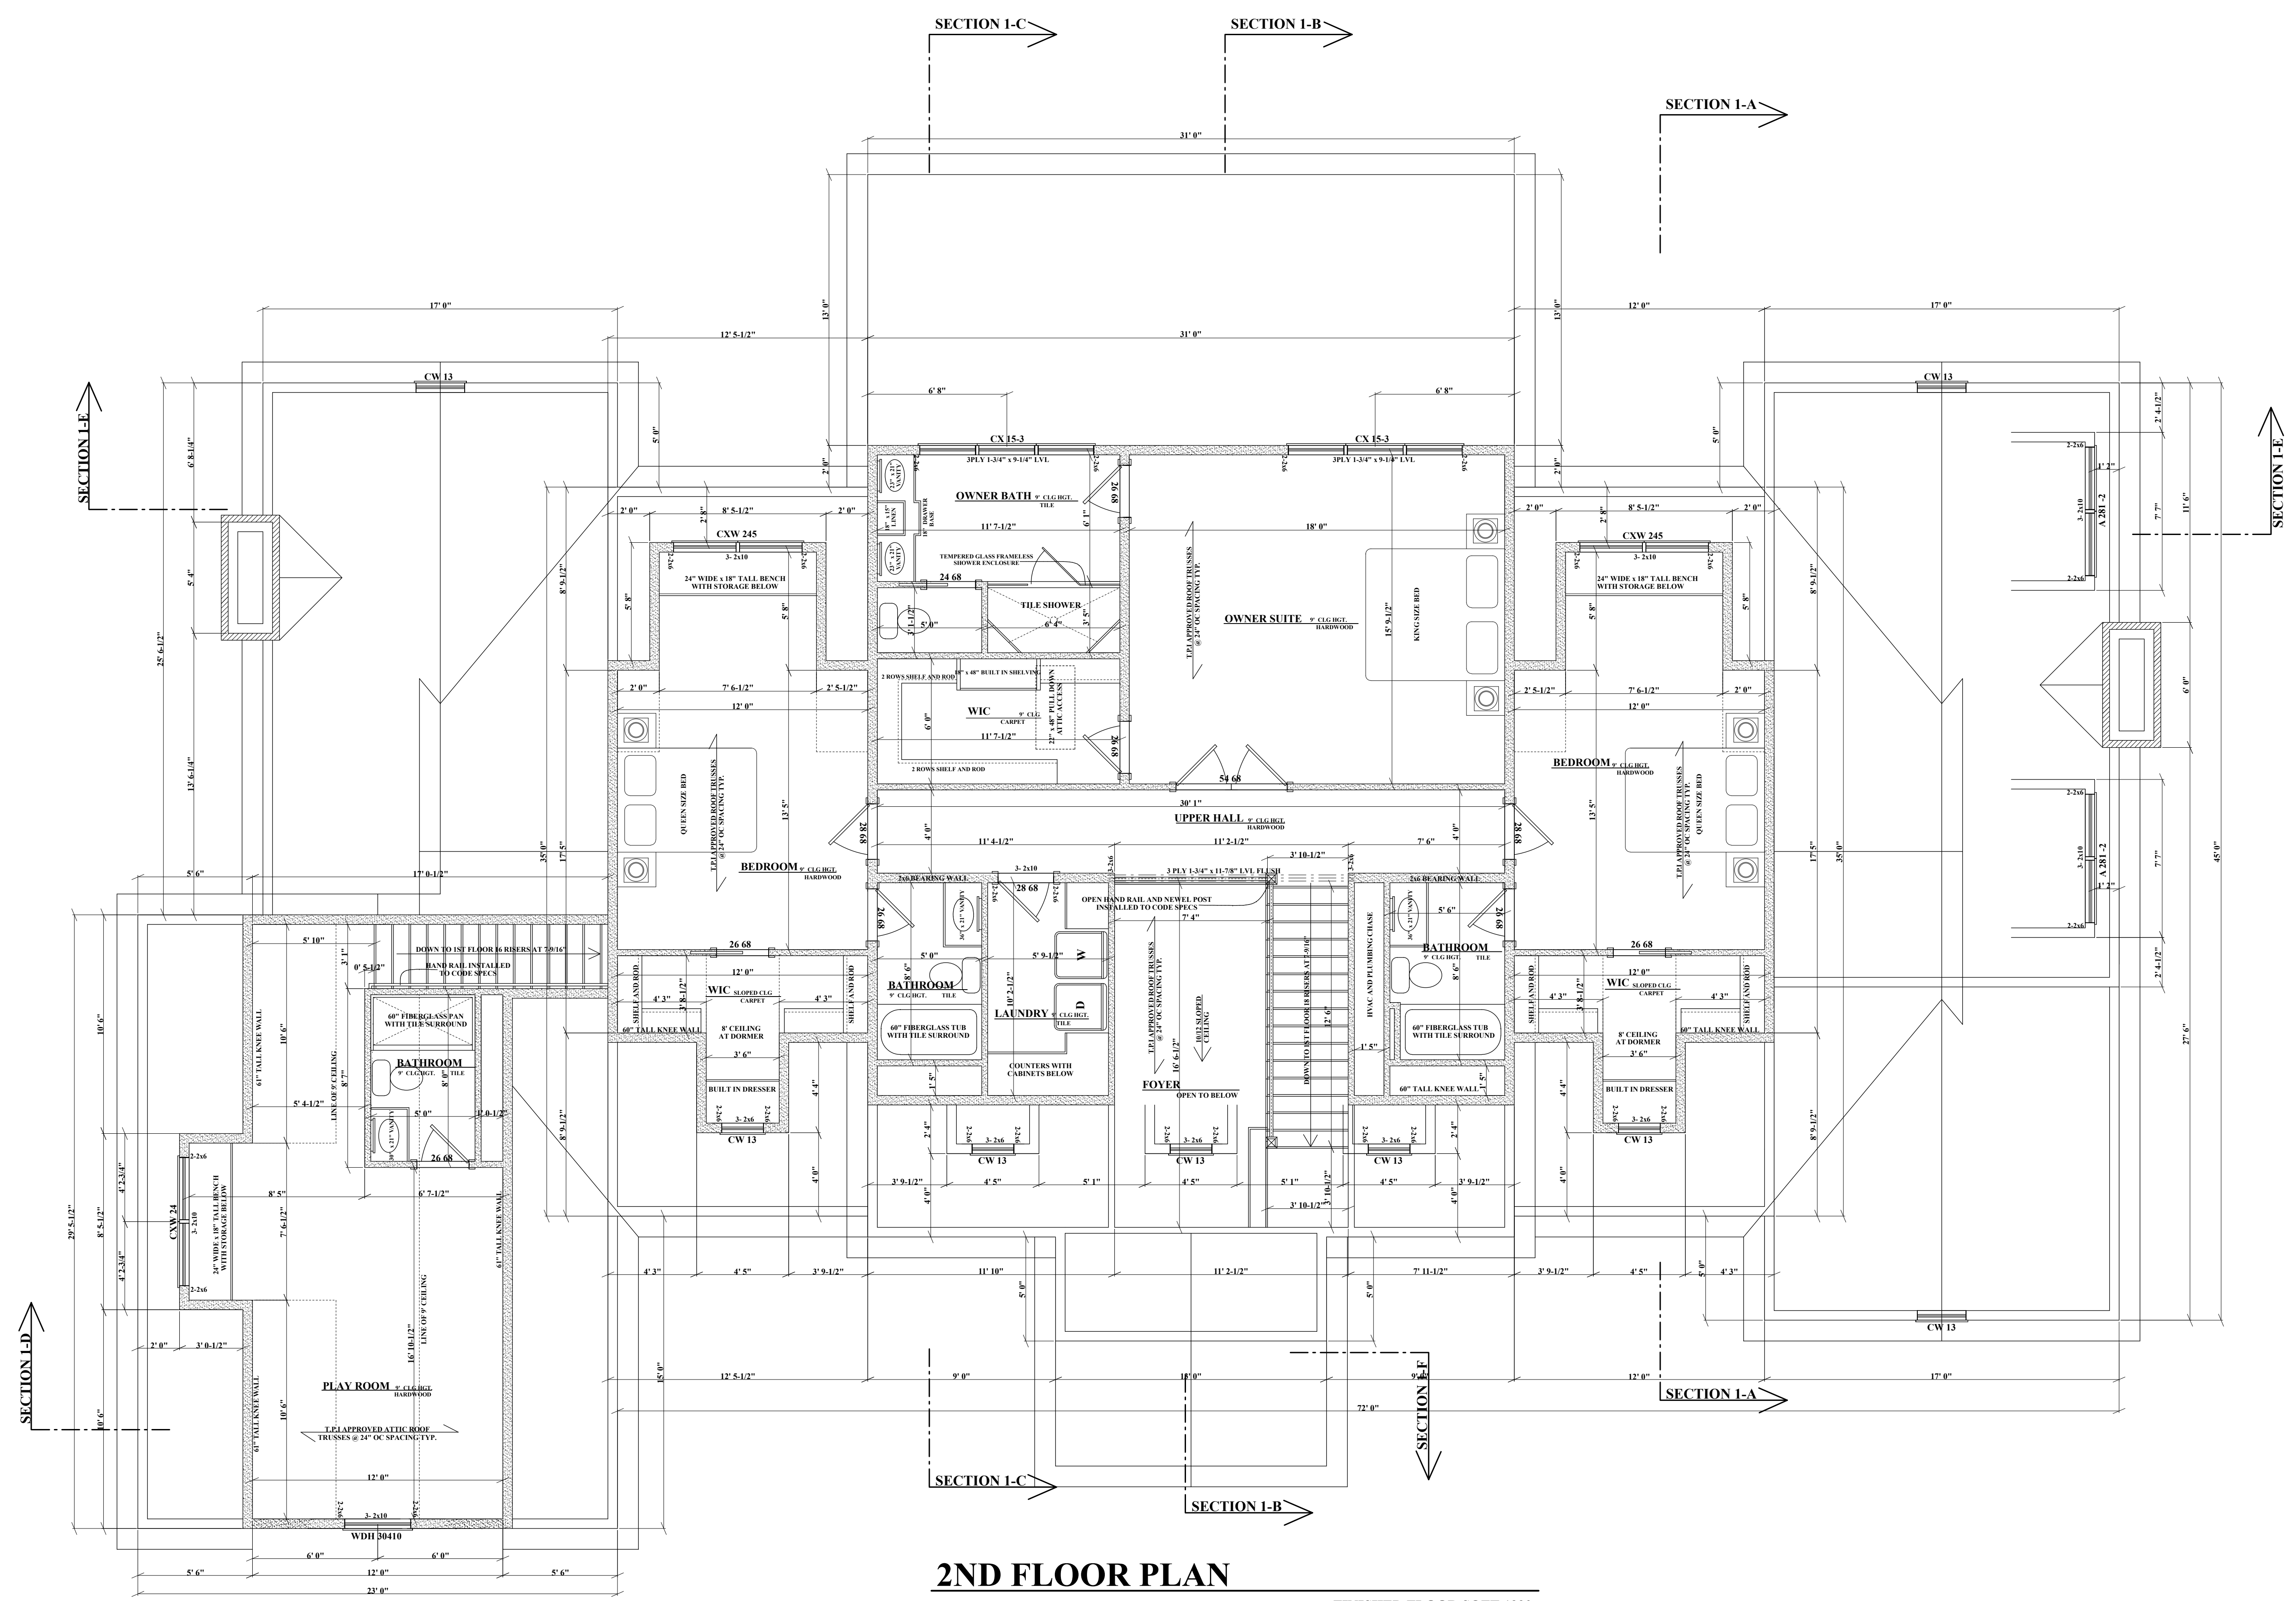

2ND FLOOR PLAN

FINISHED FLOOR SQFT 1390
PLAY ROOM SQFT 368

THE CONTRACTOR IS
 RESPONSIBLE FOR DIMENSIONS
 TO BE CONFIRMED AND CORRELATED
 AT SITE FOR INFORMATION THAT
 PERTAINS SOLELY TO THE FABRICATION
 PROCESSES OR TO THE MEANS,
 METHODS, TECHNIQUES, SEQUENCES,
 AND PROCEDURES OF CONSTRUCTION
 OF THE WORK OF ALL TRADES

RB HOME DESIGNS

DATE :

SCALE : 1/4" = 1'


DRAWN :

R. BREDLOW

2ND FLOOR
PLAN

SHEET NO.

A-5

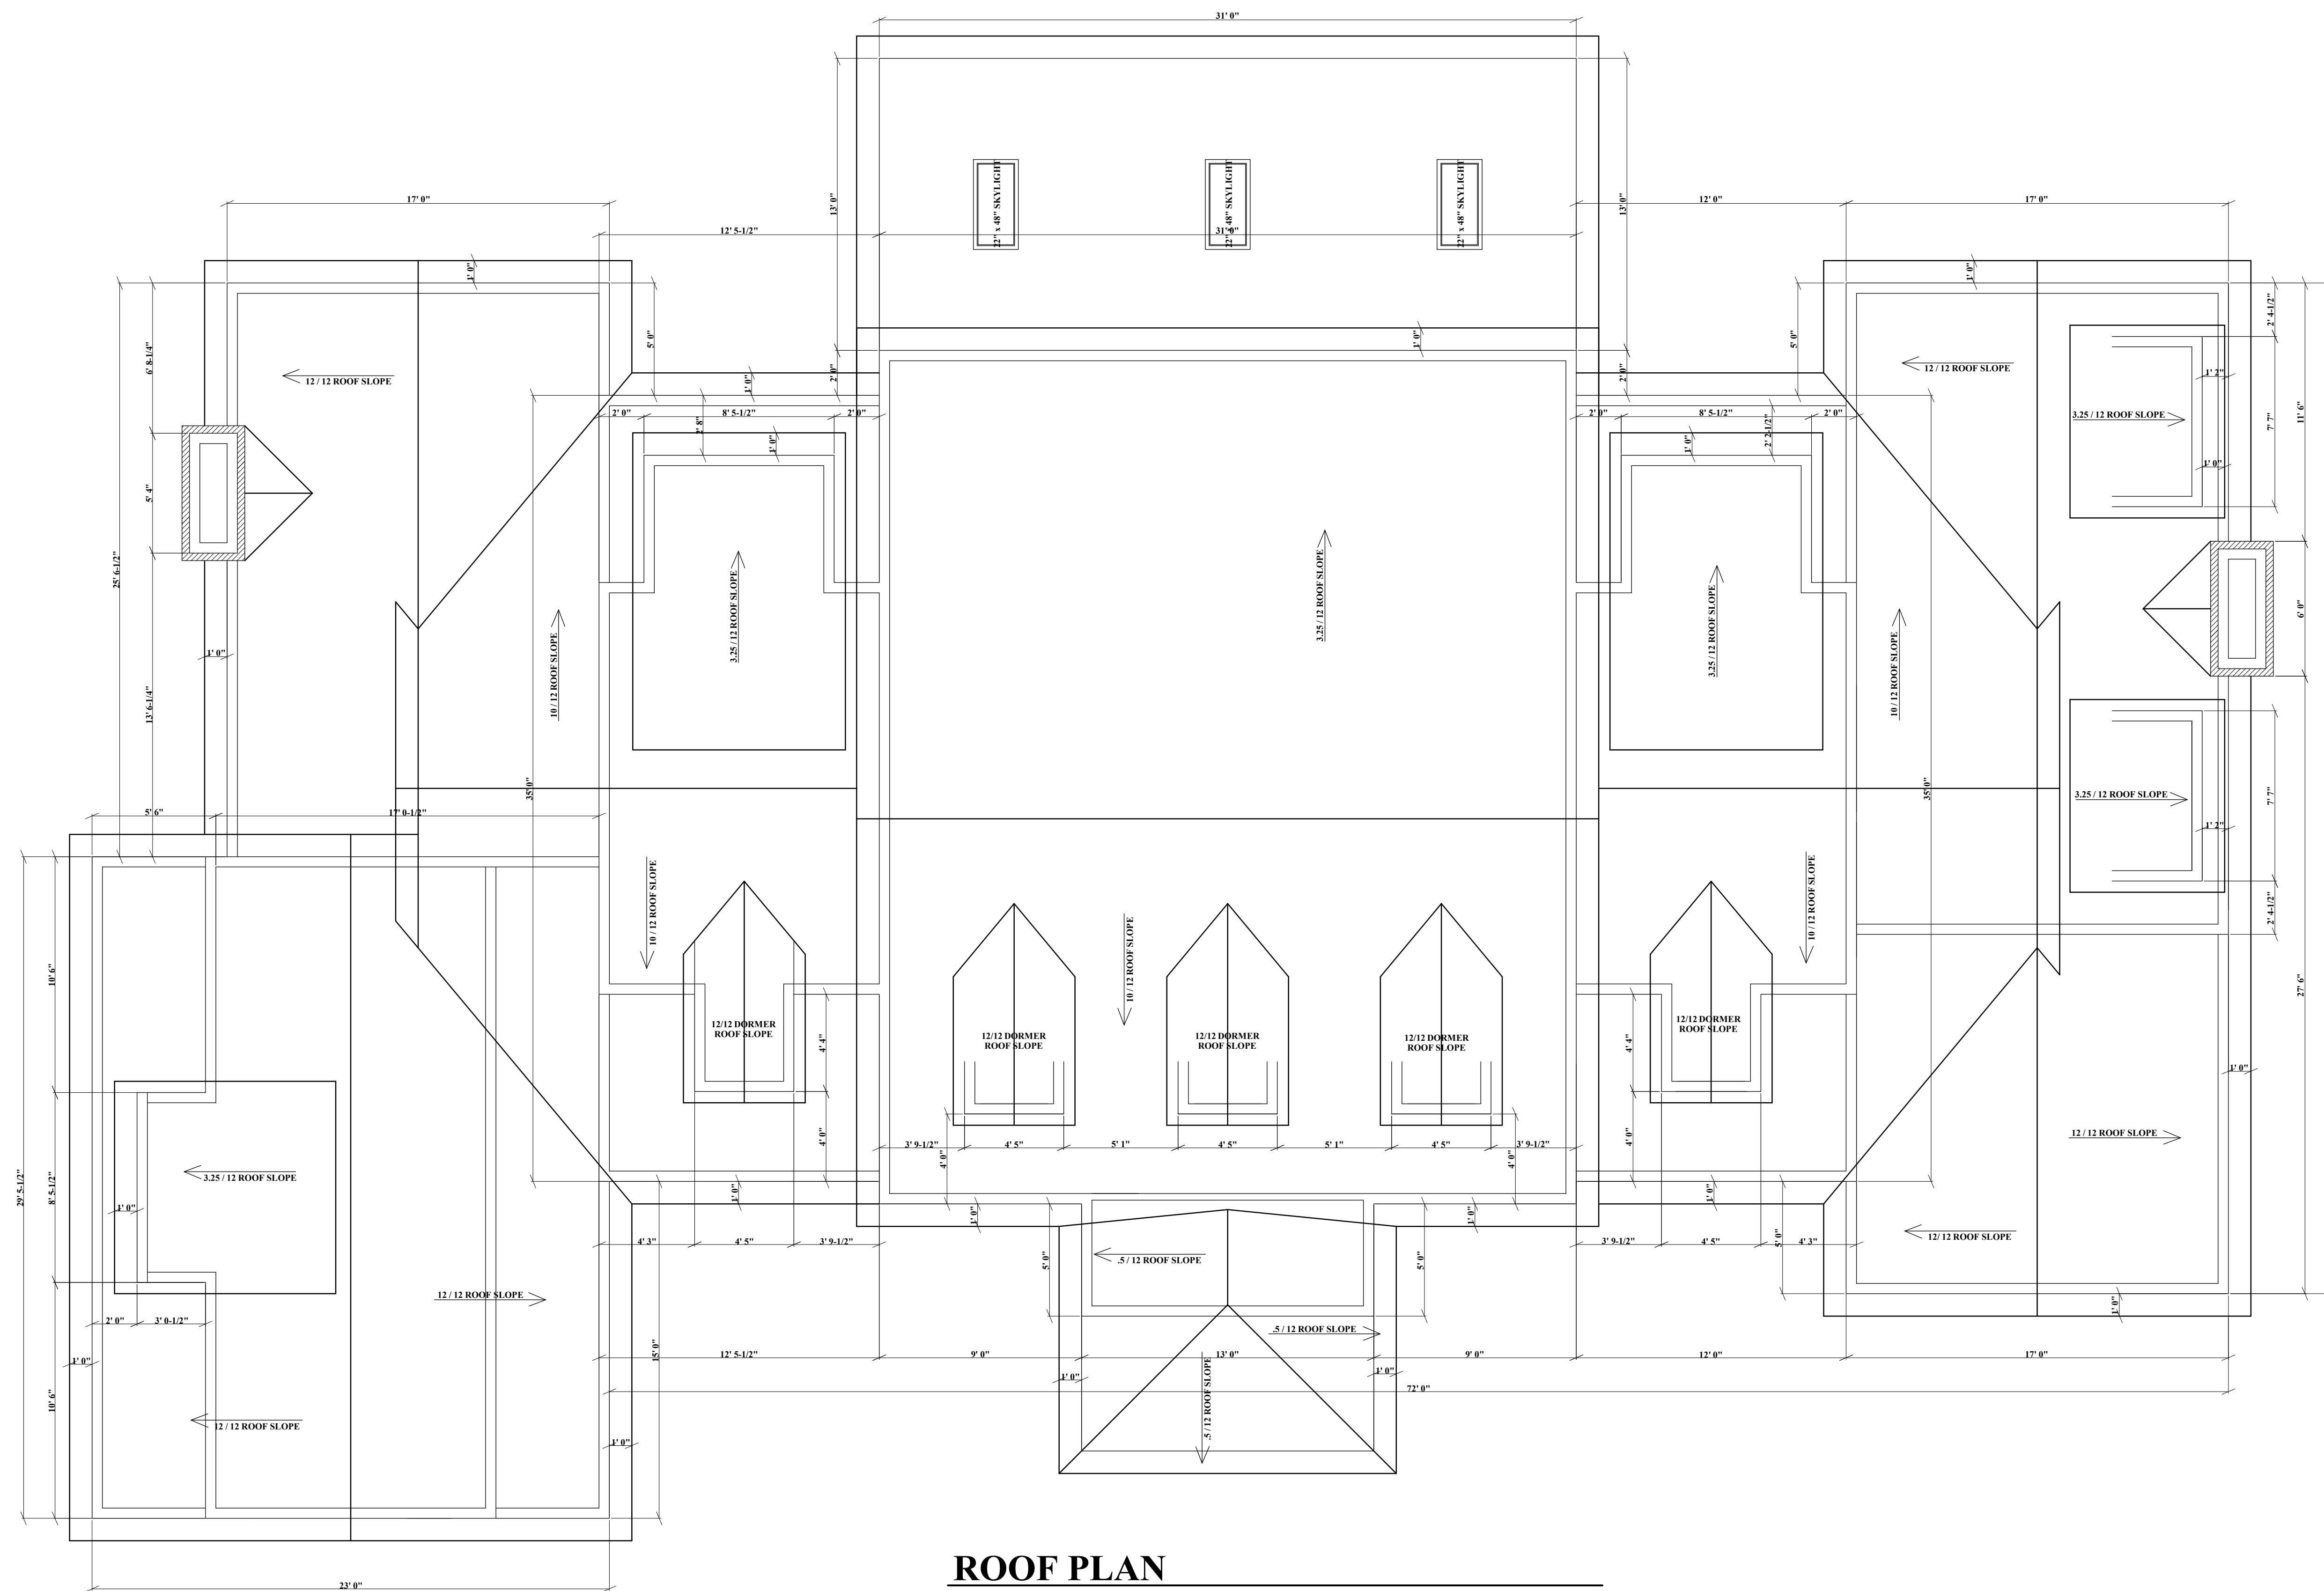

ROOF PLAN

REVISIONS BY

RB HOME DESIGN L.L.C.
 RBHOMEDESIGN@HOTMAIL.COM
 443-613-5115
 2061 D MOUNT HOREB RD STREET MD 21154

The McDevitt residence
1656 Chinford Trail
Annapolis MD

THE CONTRACTOR IS RESPONSIBLE FOR DIMENSIONS TO BE CONFIRMED AND CORRELATED AT SITE FOR INFORMATION THAT PERTAINS SOLELY TO THE FABRICATION PROCESSES OR TO THE MEANS, METHODS, TECHNIQUES, SEQUENCES, AND PROCEDURES OF CONSTRUCTION OF THE WORK OF ALL TRADES

RB HOME DESIGNS

DATE :


SCALE : 1/4" = 1'

DRAWN : R. BREDLOW


ROOF PLAN

SHEET NO.

A-6

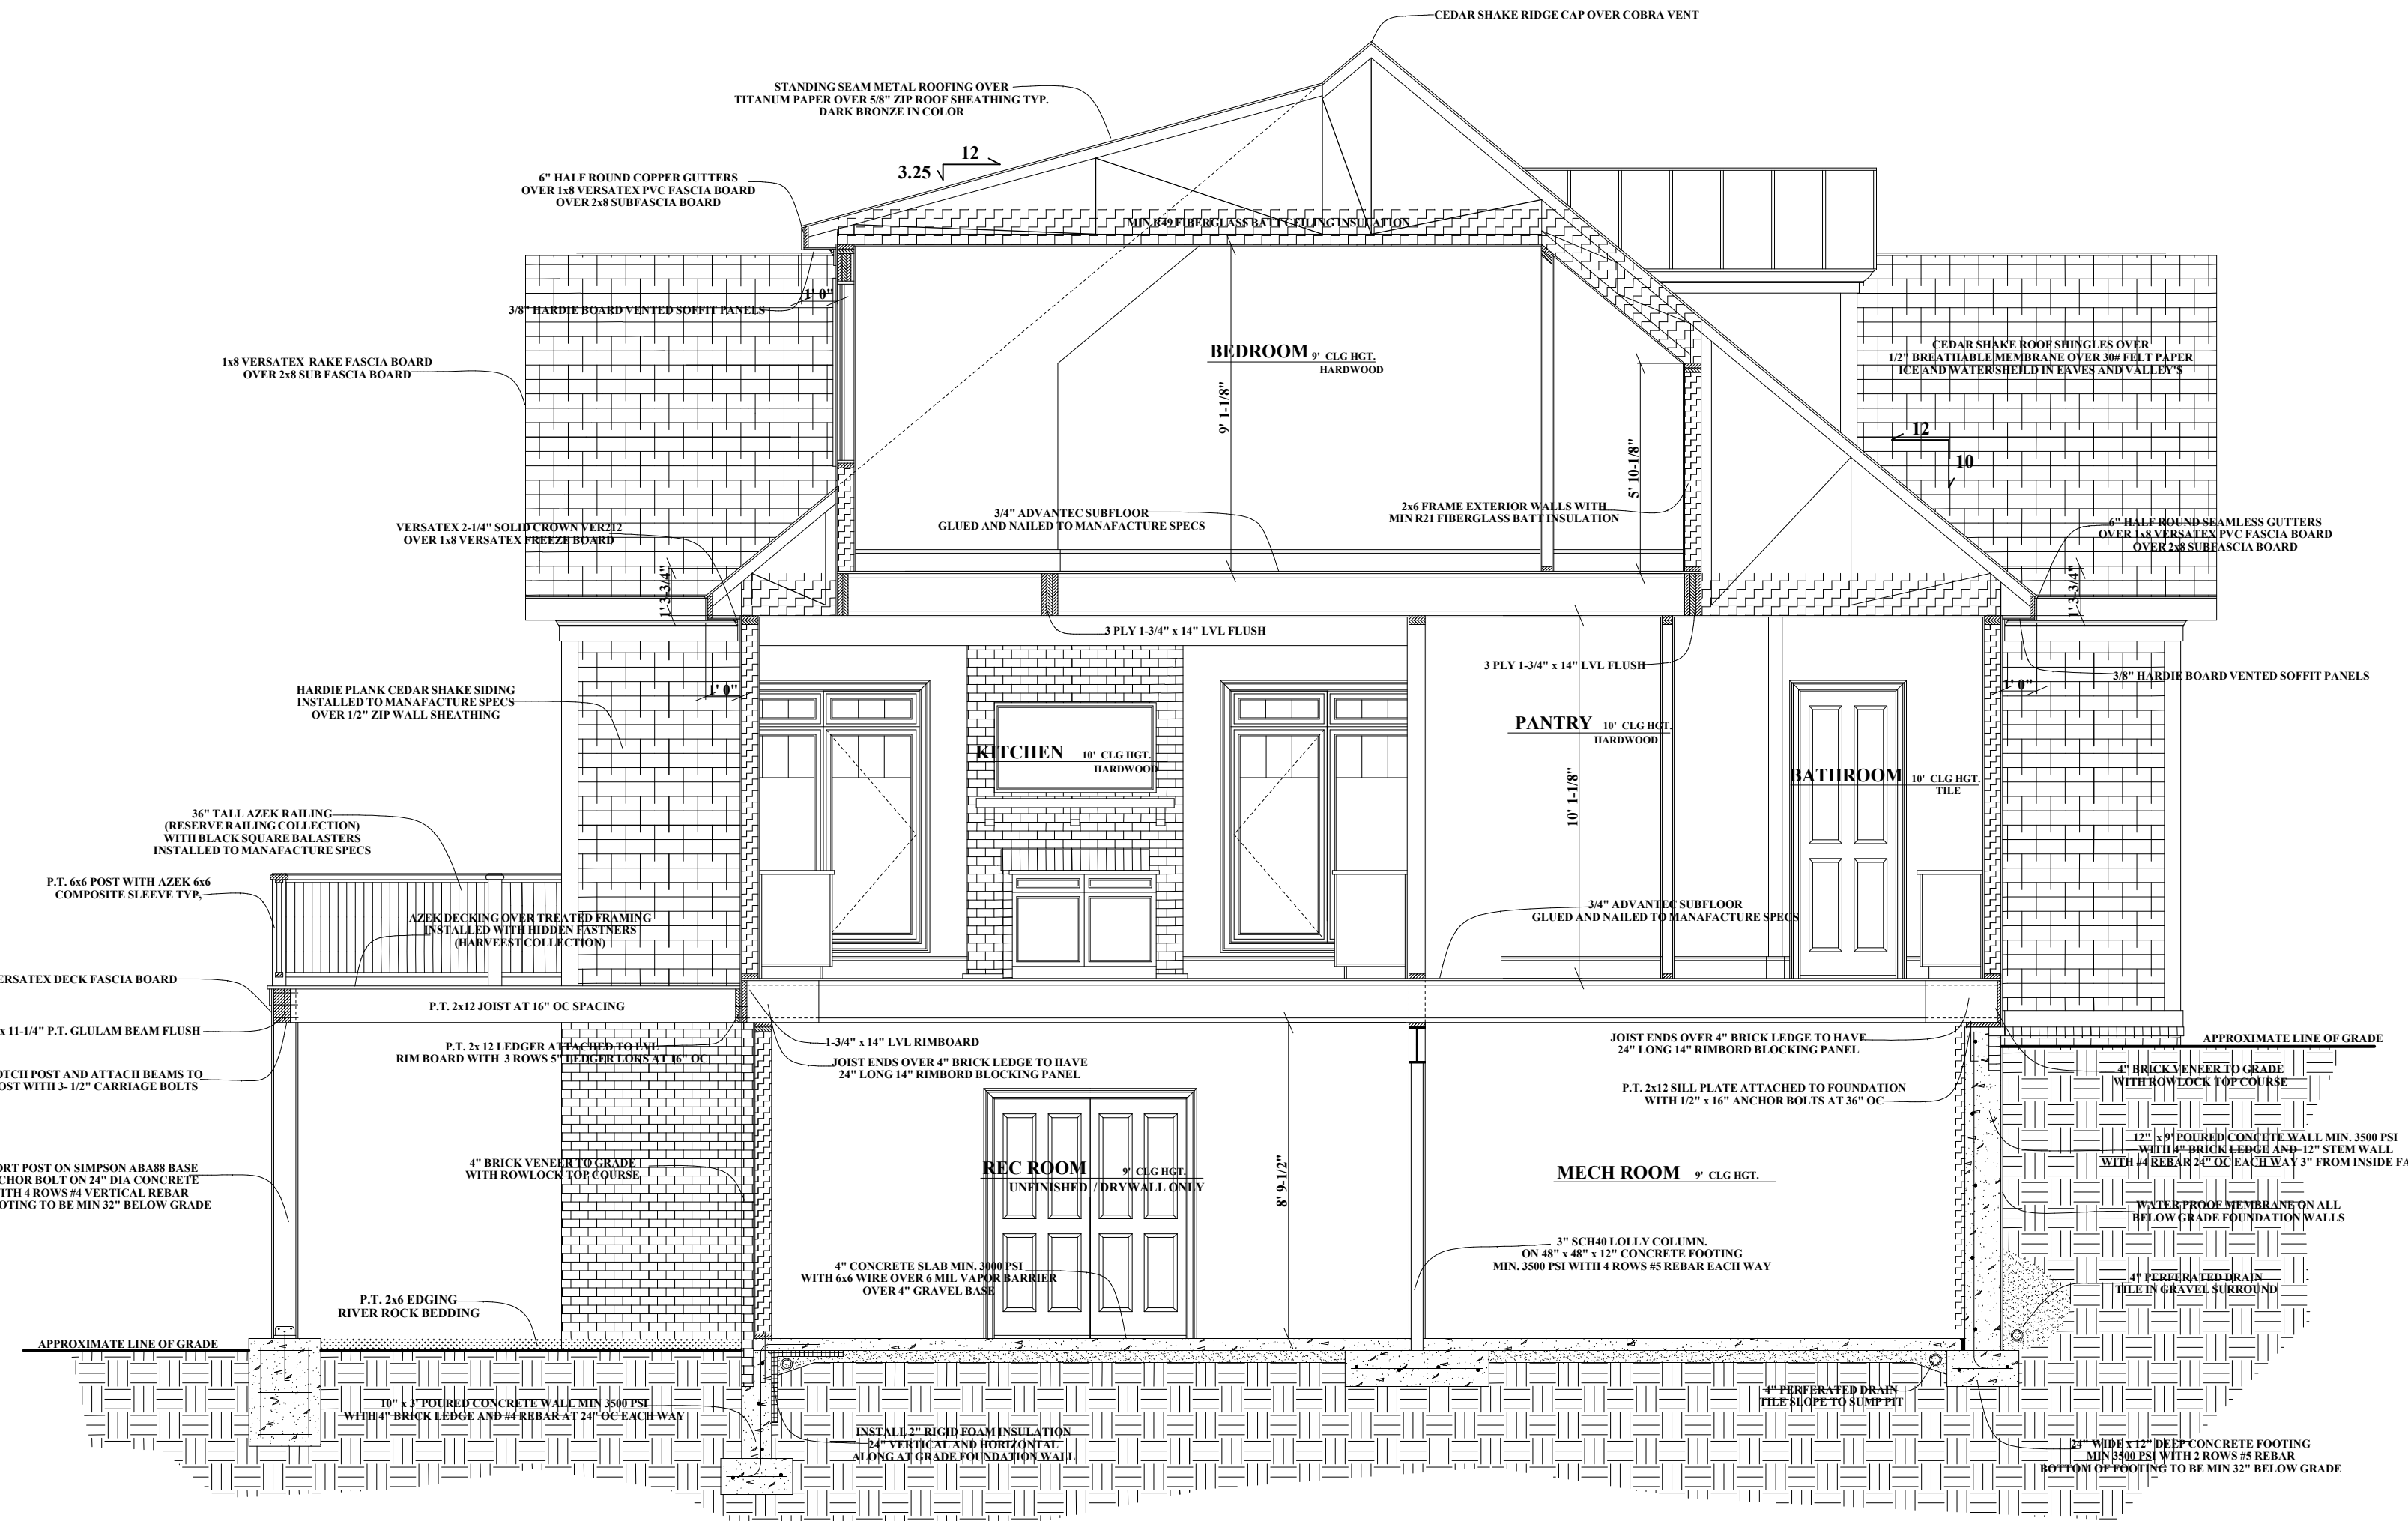

SECTION 1-A

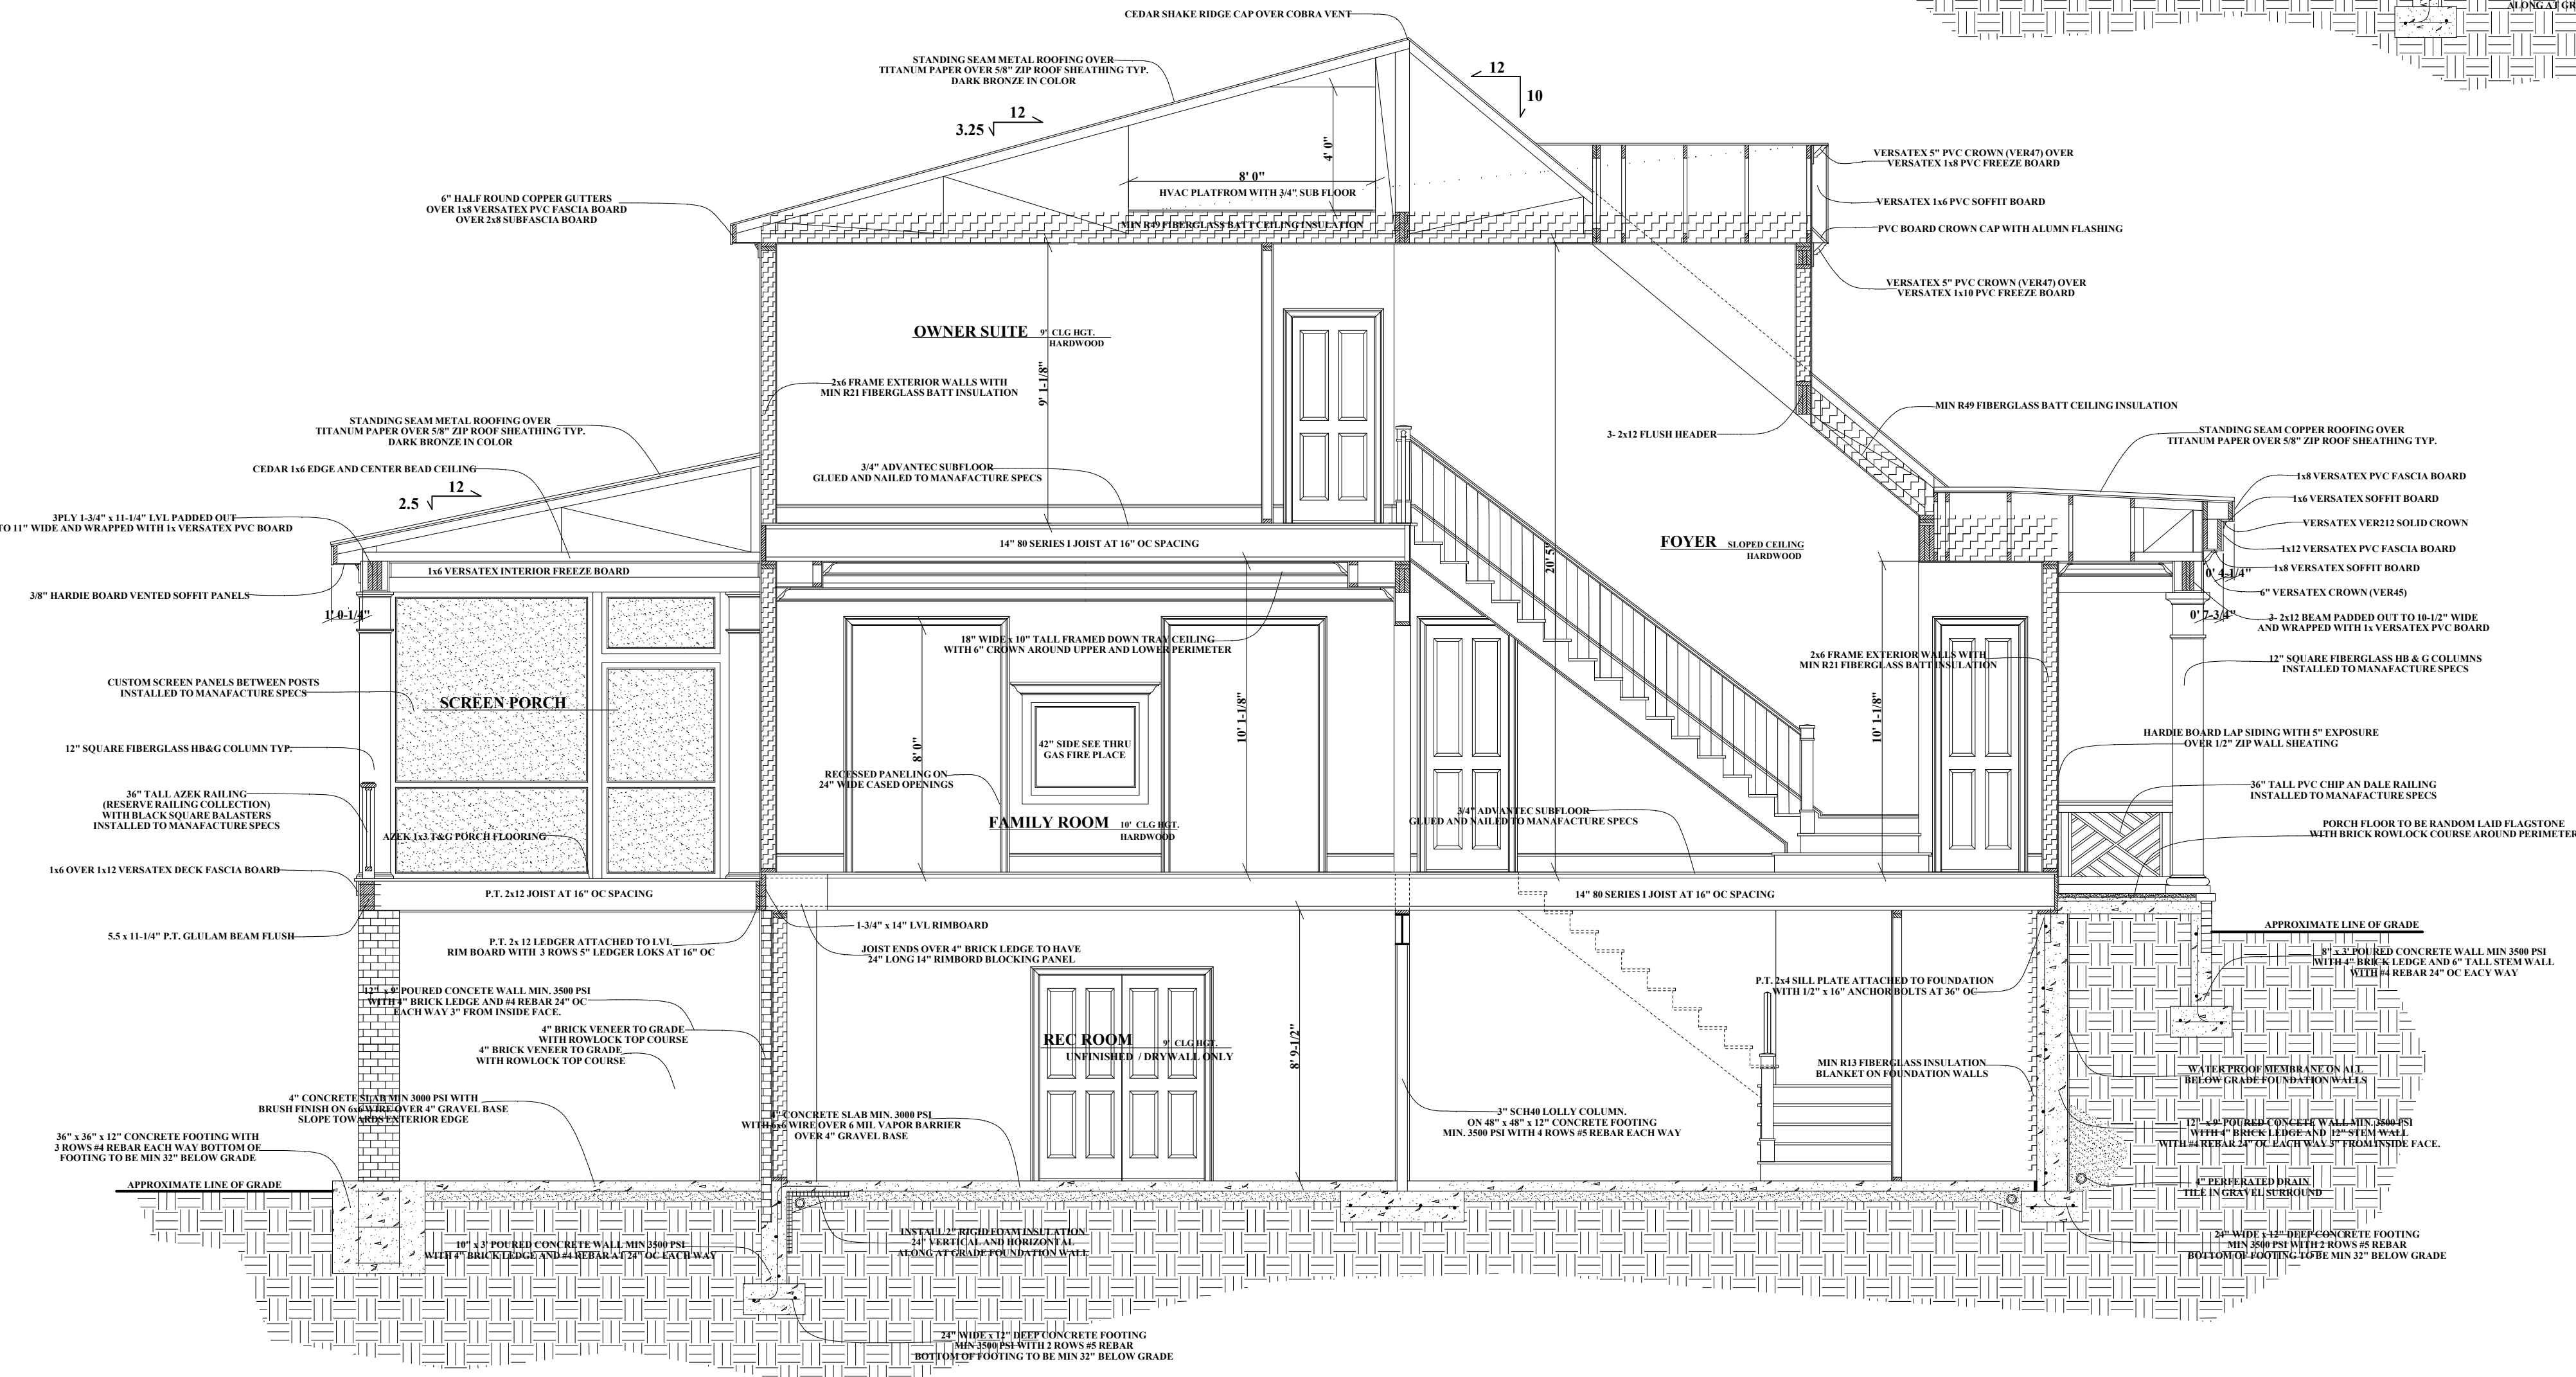

SECTION 1-B

THE CONTRACTOR IS RESPONSIBLE FOR DIMENSIONS TO BE CONFIRMED AND CORRELATED AT SITE FOR INFORMATION THAT PERTAINS SOLELY TO THE FABRICATION PROCESSES OR TO THE MEANS, METHODS, TECHNIQUES, SEQUENCES, AND PROCEDURES OF CONSTRUCTION OF THE WORK OF ALL TRADES

RB HOME DESIGNS

DATE :


SCALE : 1/4" = 1'

DRAWN : R. BREDLOW


SECTIONS 1-A, 1-B

SHEET NO.


A-7

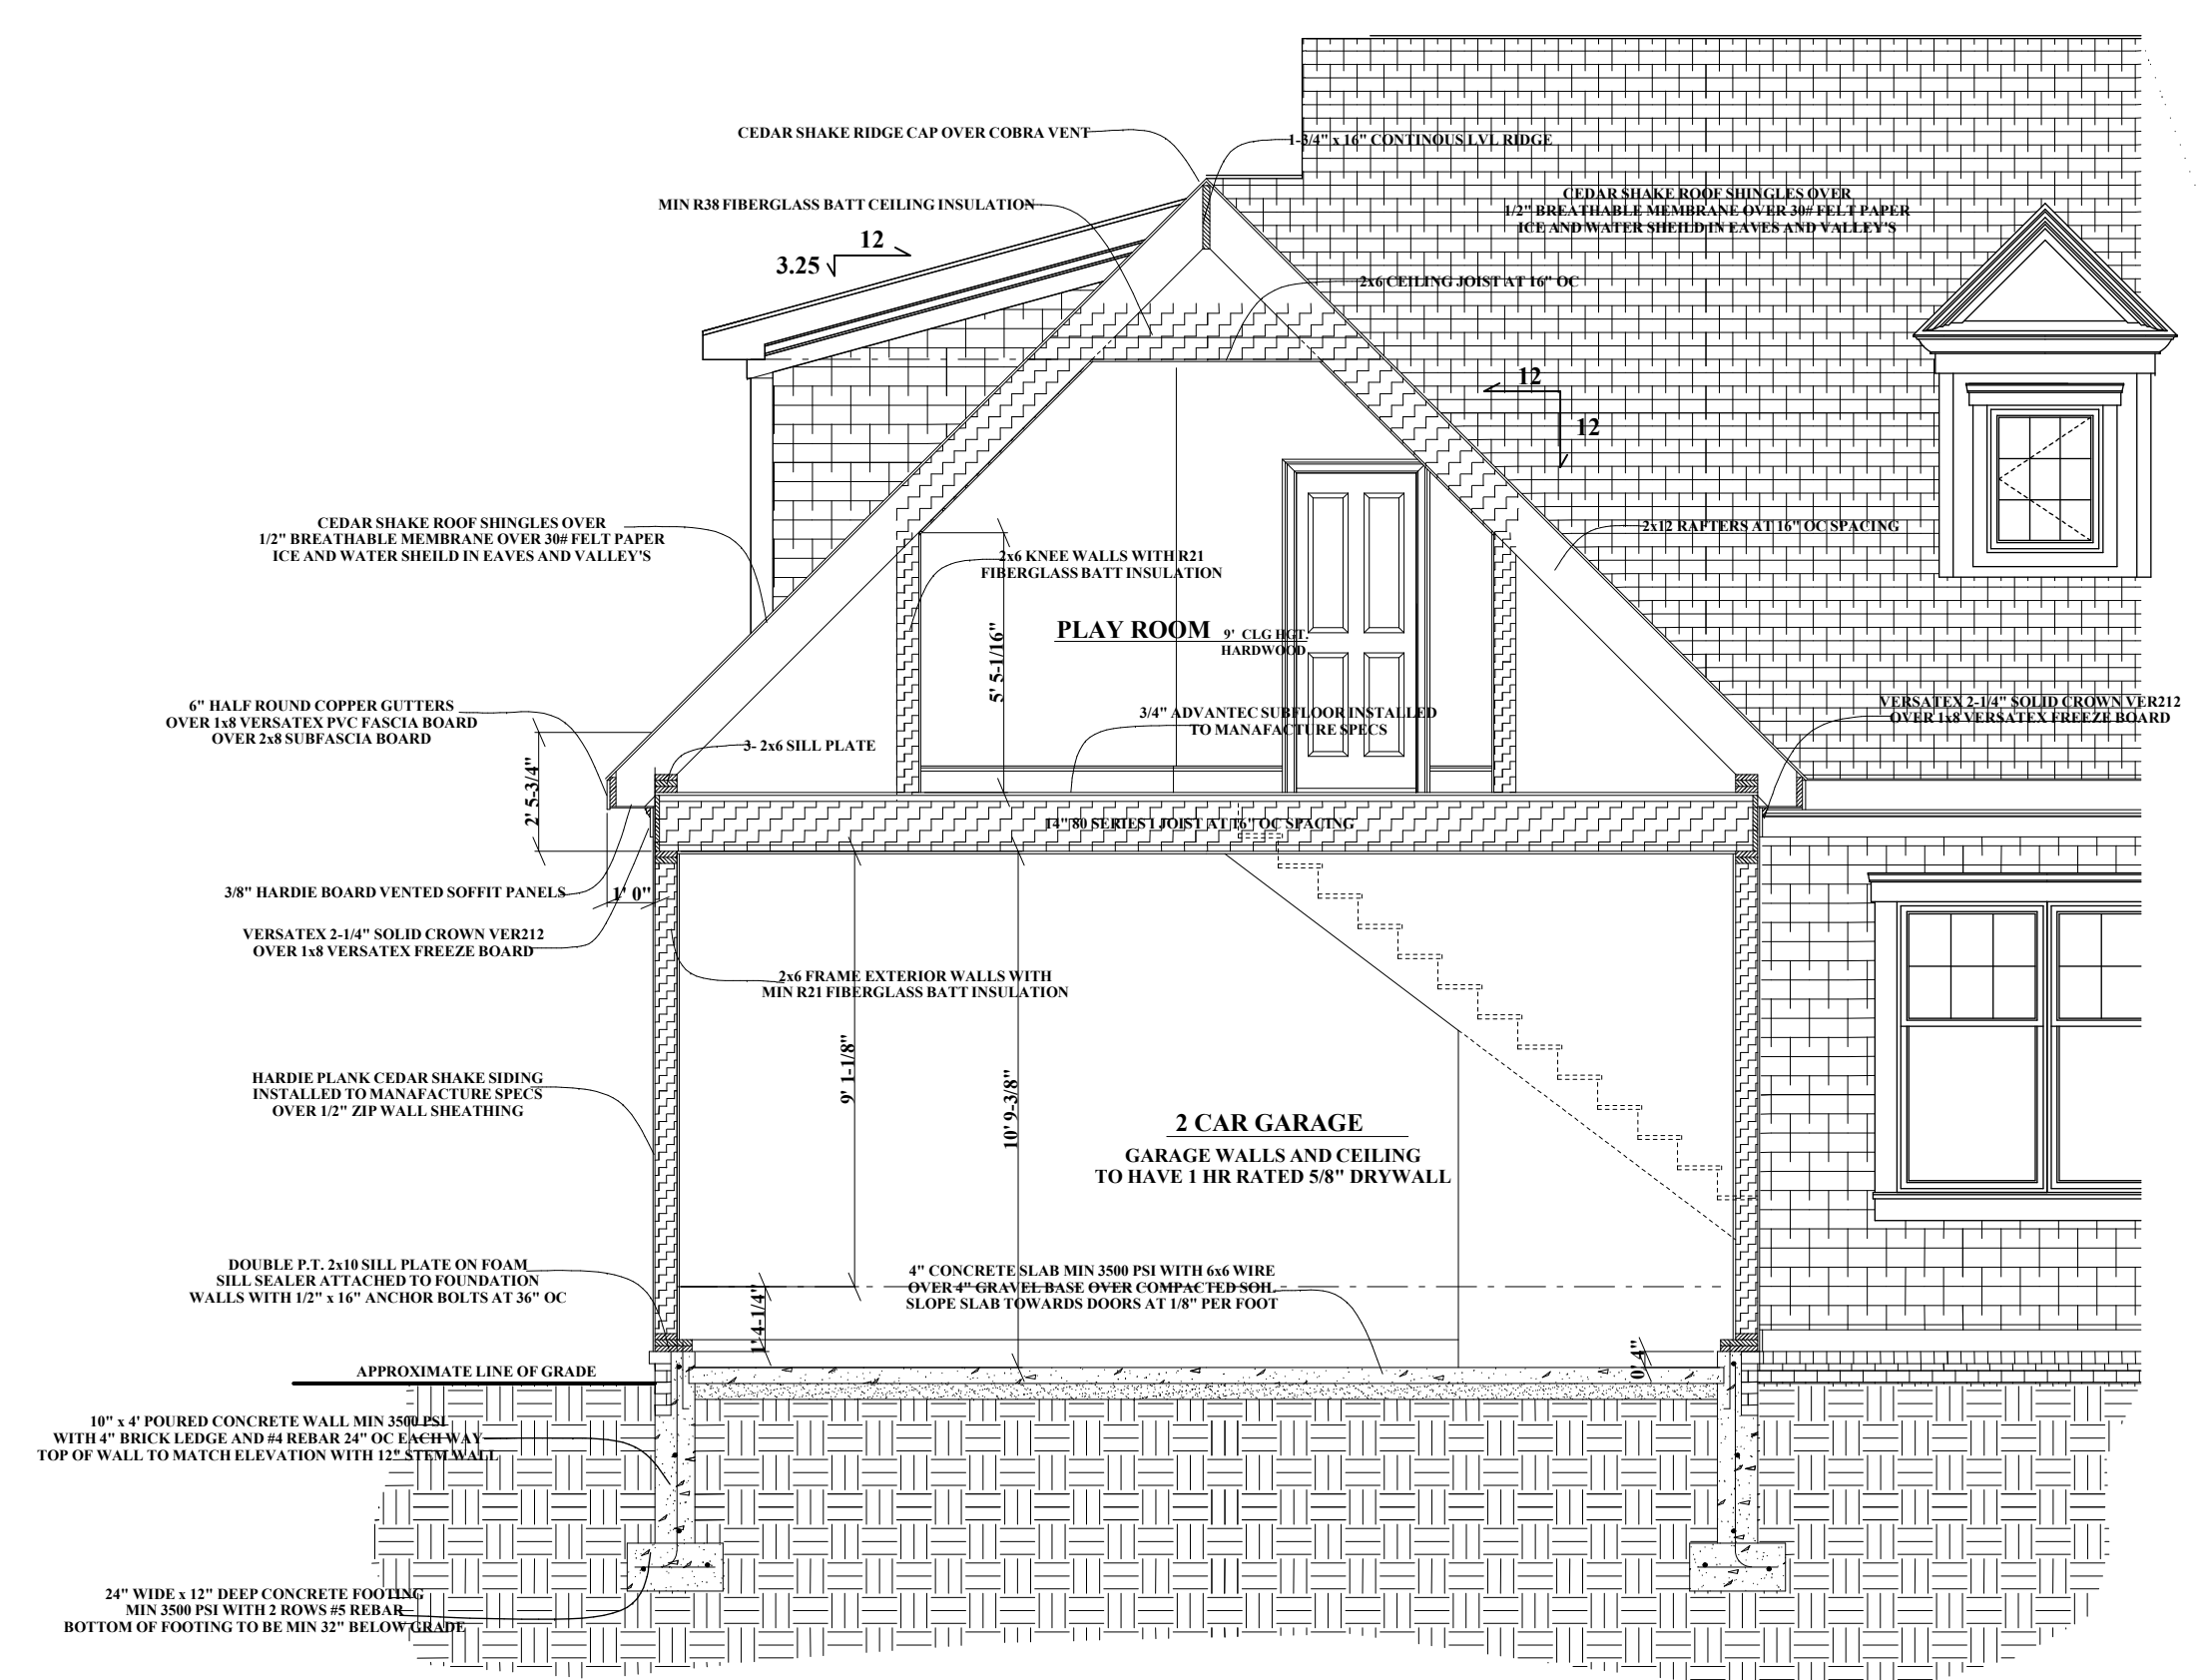

SECTION 1-D

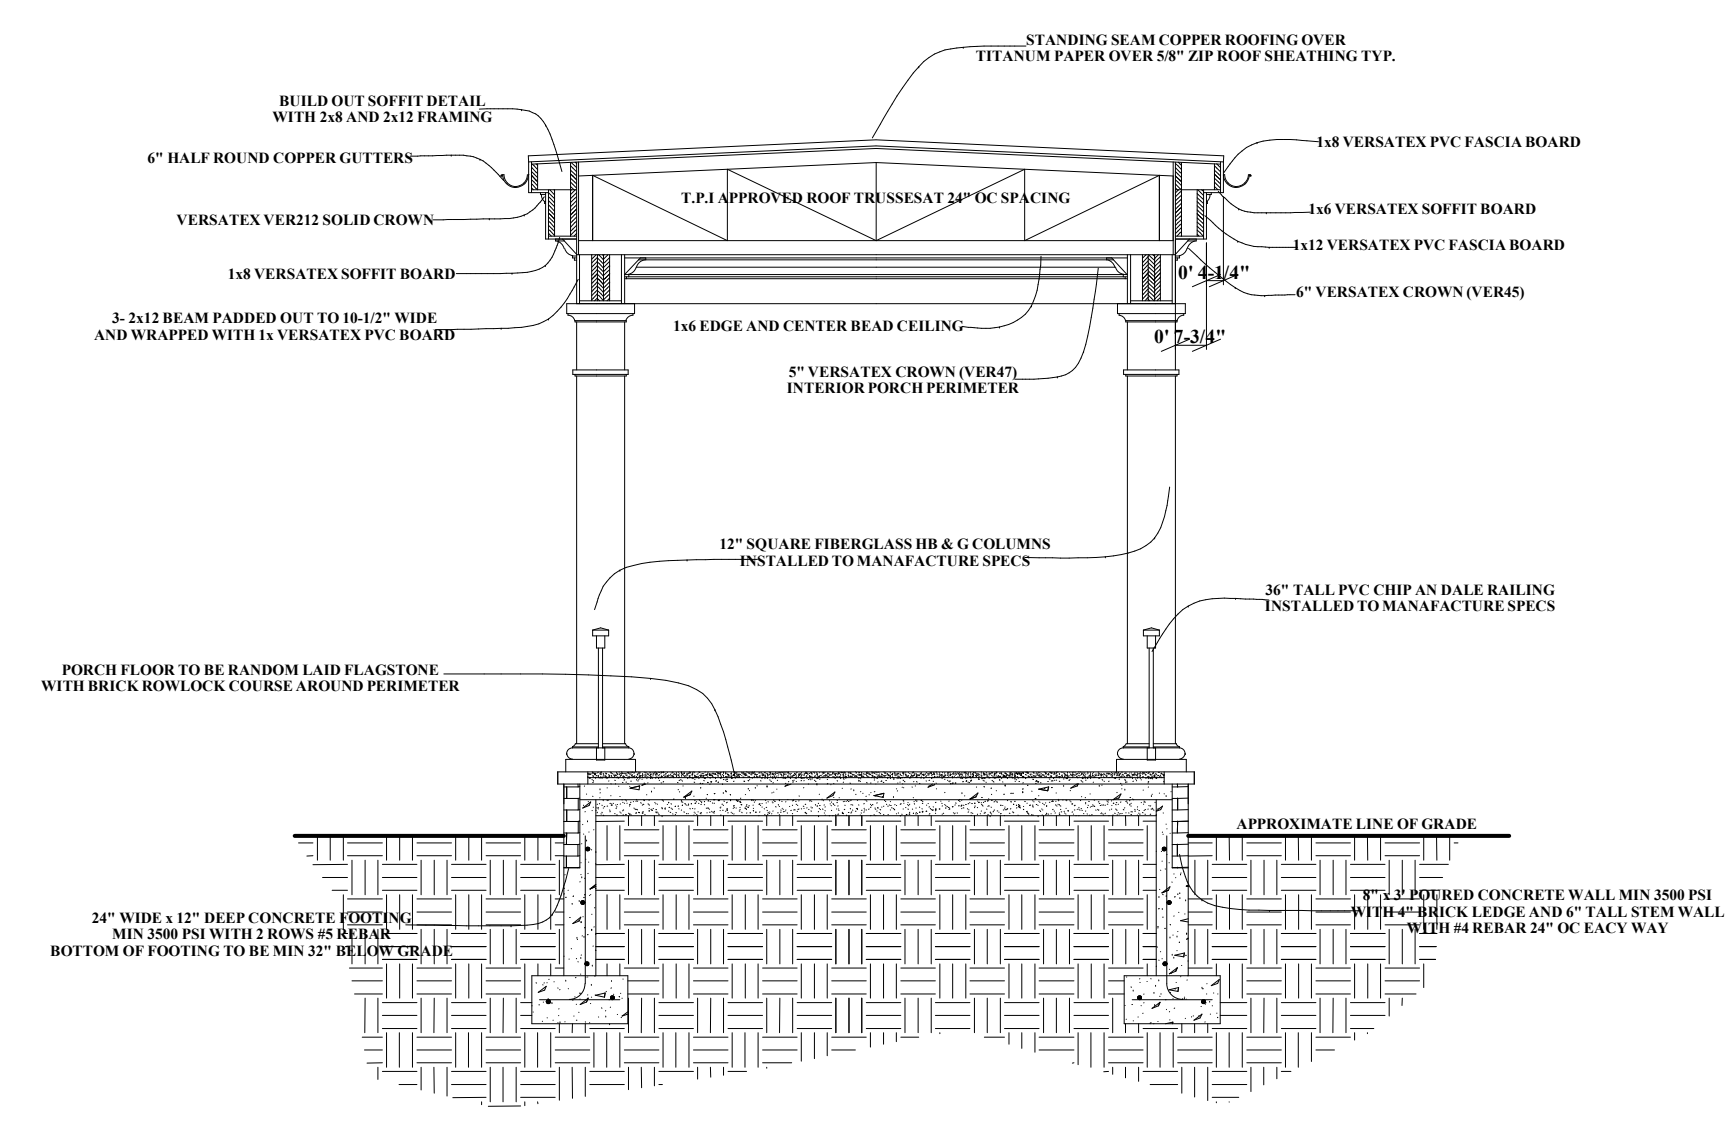

SECTION 1-F

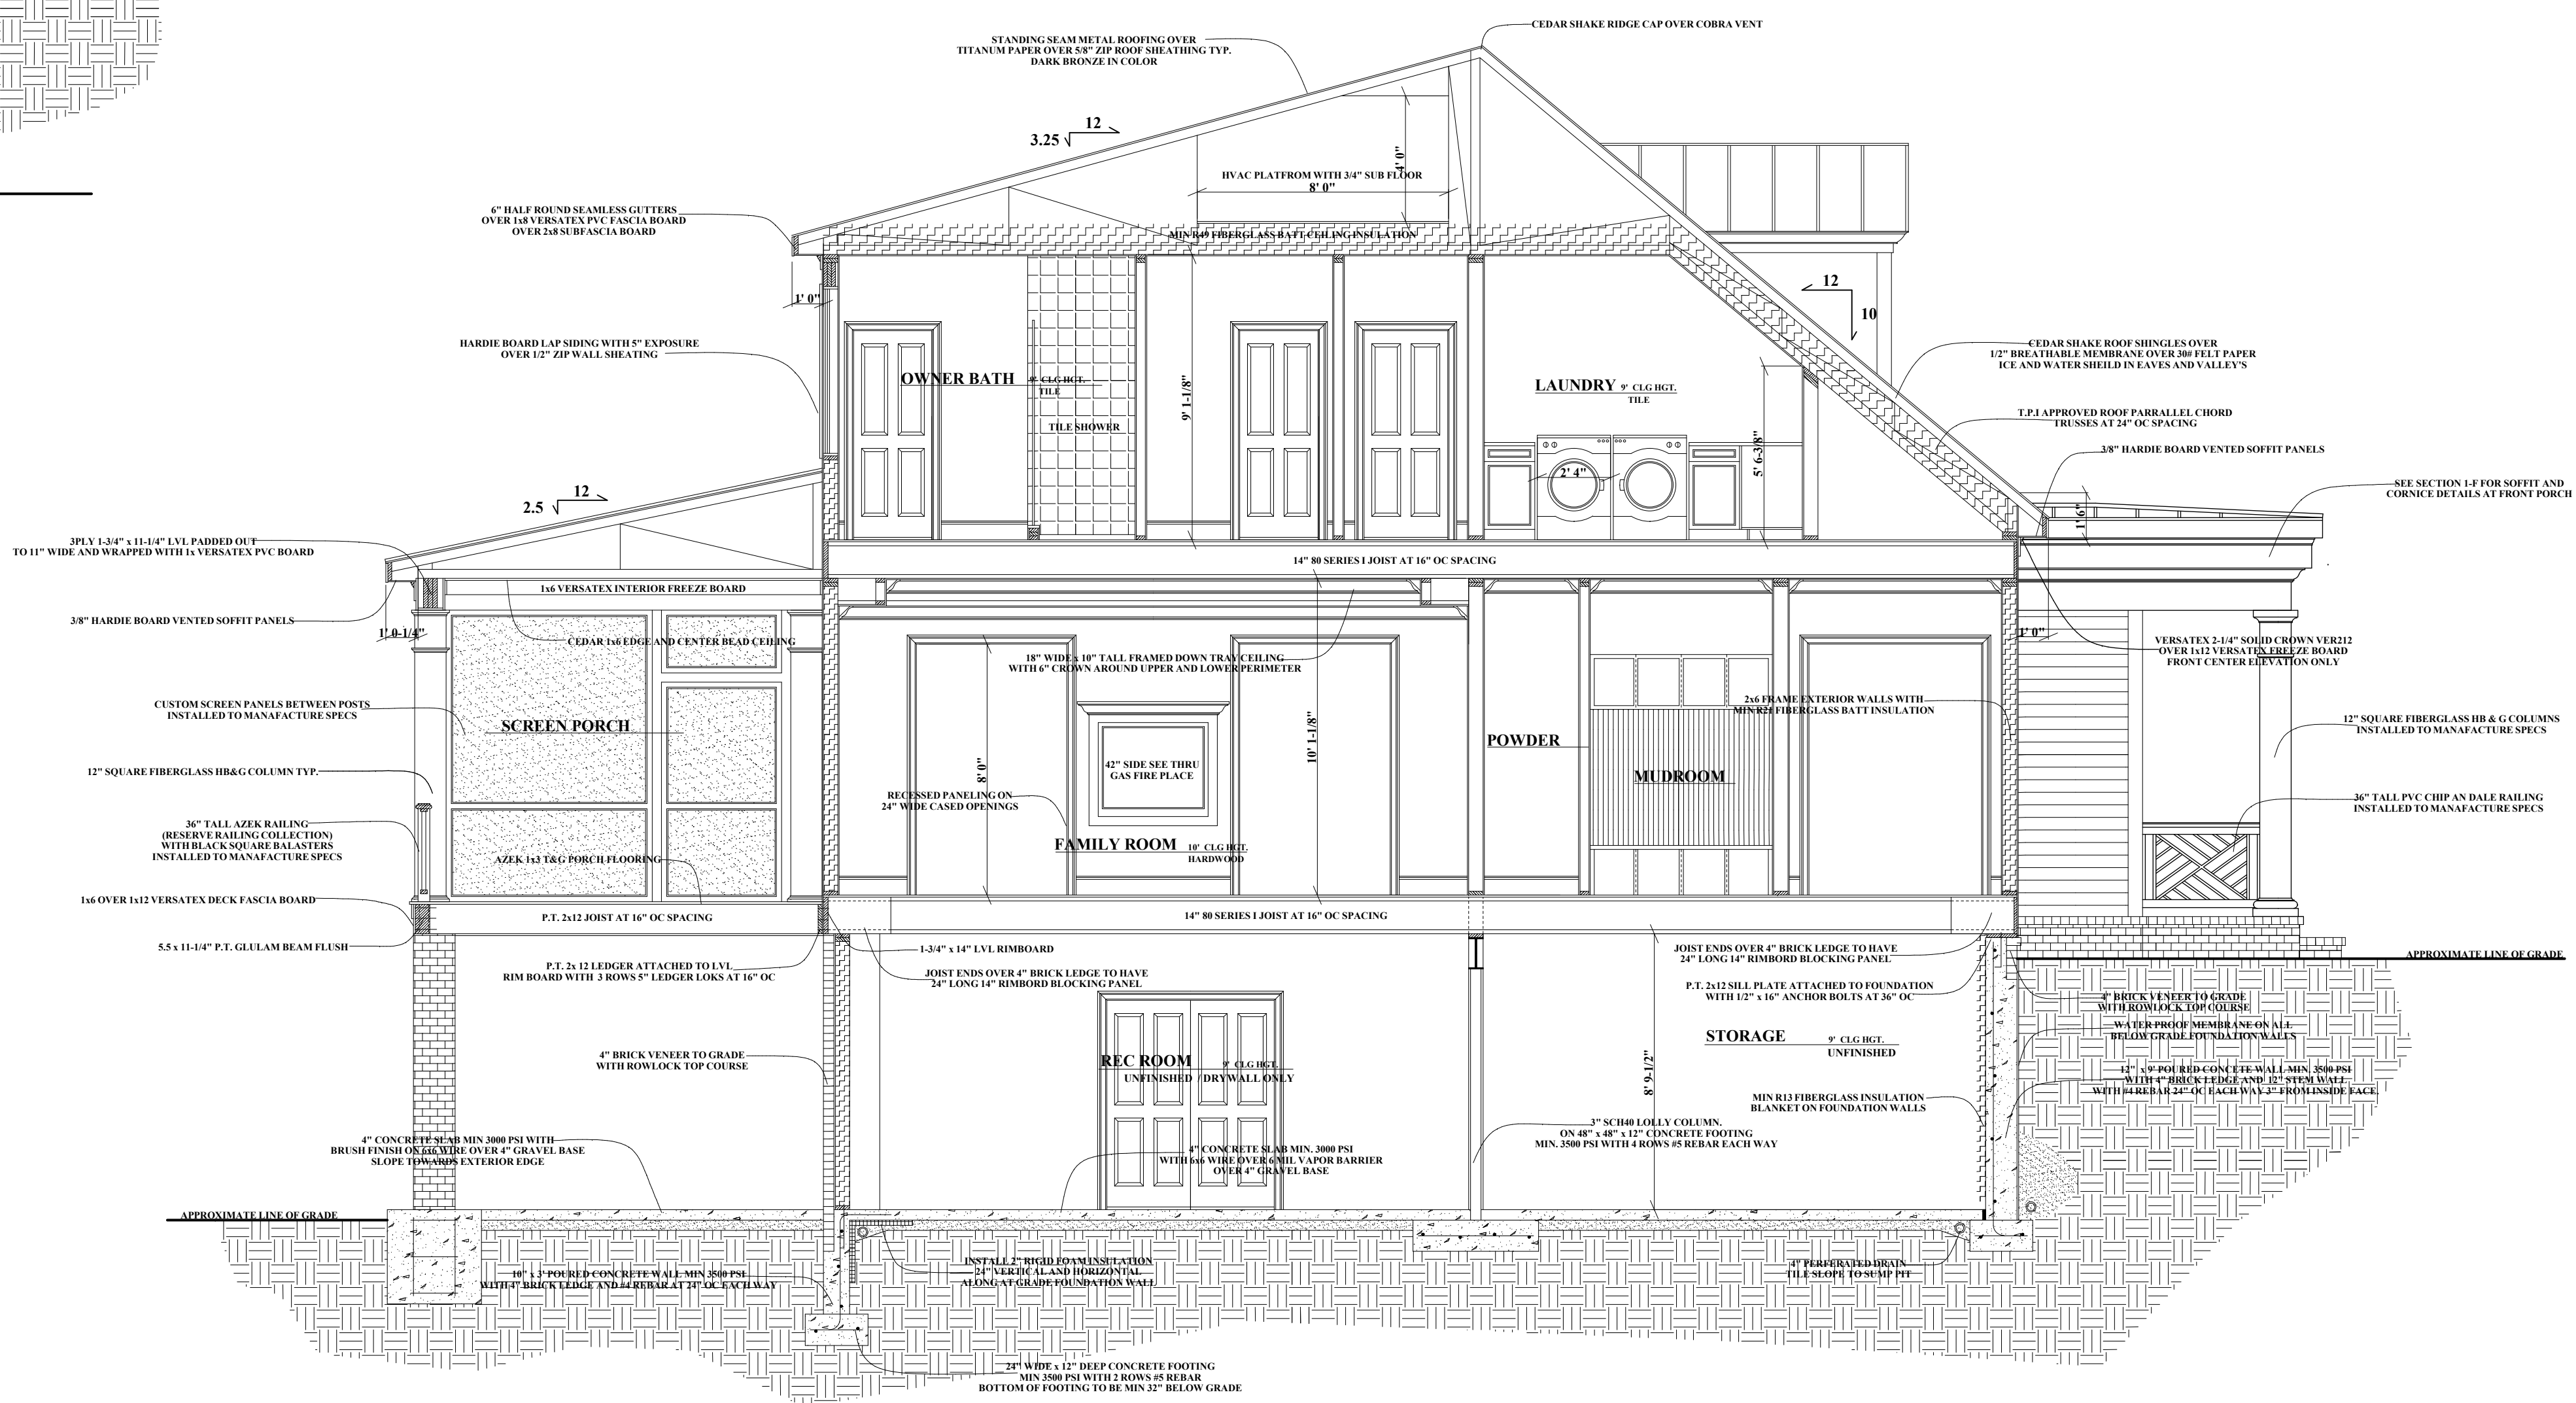

SECTION 1-C

THE CONTRACTOR IS RESPONSIBLE FOR DIMENSIONS TO BE CONFIRMED AND CORRELATED AT SITE FOR INFORMATION THAT PERTAINS SOLELY TO THE FABRICATION PROCESSES OR TO THE MEANS, METHODS, TECHNIQUES, SEQUENCES, AND PROCEDURES OF CONSTRUCTION OF THE WORK OF ALL TRADES

RB HOME DESIGNS

DATE :

SCALE : 1/4" = 1'

DRAWN :

R. BREDLOW

SECTIONS 1-D / 1-E / 1-F

SHEET NO.

A-8



SECTION 1-E

THE CONTRACTOR IS RESPONSIBLE FOR DIMENSIONS TO BE CONFIRMED AND CORRELATED TO BE CONFIRMED AND CORRELATED AT SITE FOR INFORMATION THAT PERTAINS SOLELY TO THE FABRICATION PROCESSES OR TO THE MEANS, METHODS, TECHNIQUES, SEQUENCES, AND PROCEDURES OF CONSTRUCTION OF THE WORK OF ALL TRADES

RB HOME DESIGNS

DATE :

SCALE : 1/4" = 1'

DRAWN :

R. BREDLOW

**SECTIONS
1-E**

SHEET NO.

A-9


REVISIONS	BY

RB HOME DESIGN L.L.C
 2061 D MOUNT HOREB RD STREET MD 21154
 RBHOMEDSIGN@HOTMAIL.COM
 443-613-5115


THE CONTRACTOR IS RESPONSIBLE FOR DIMENSIONS TO BE CONFIRMED AND CORRELATED AT SITE FOR INFORMATION THAT PERTAINS SOLELY TO THE FABRICATION PROCESSES OR TO THE MEANS, METHODS, TECHNIQUES, SEQUENCES, AND PROCEDURES OF CONSTRUCTION OF THE WORK OF ALL TRADES

RB HOME DESIGNS
 DATE :
 SCALE : **1/4" = 1'**
 DRAWN :
R. BREDLOW
PLAN DETAILS


SHEET NO.
A-10

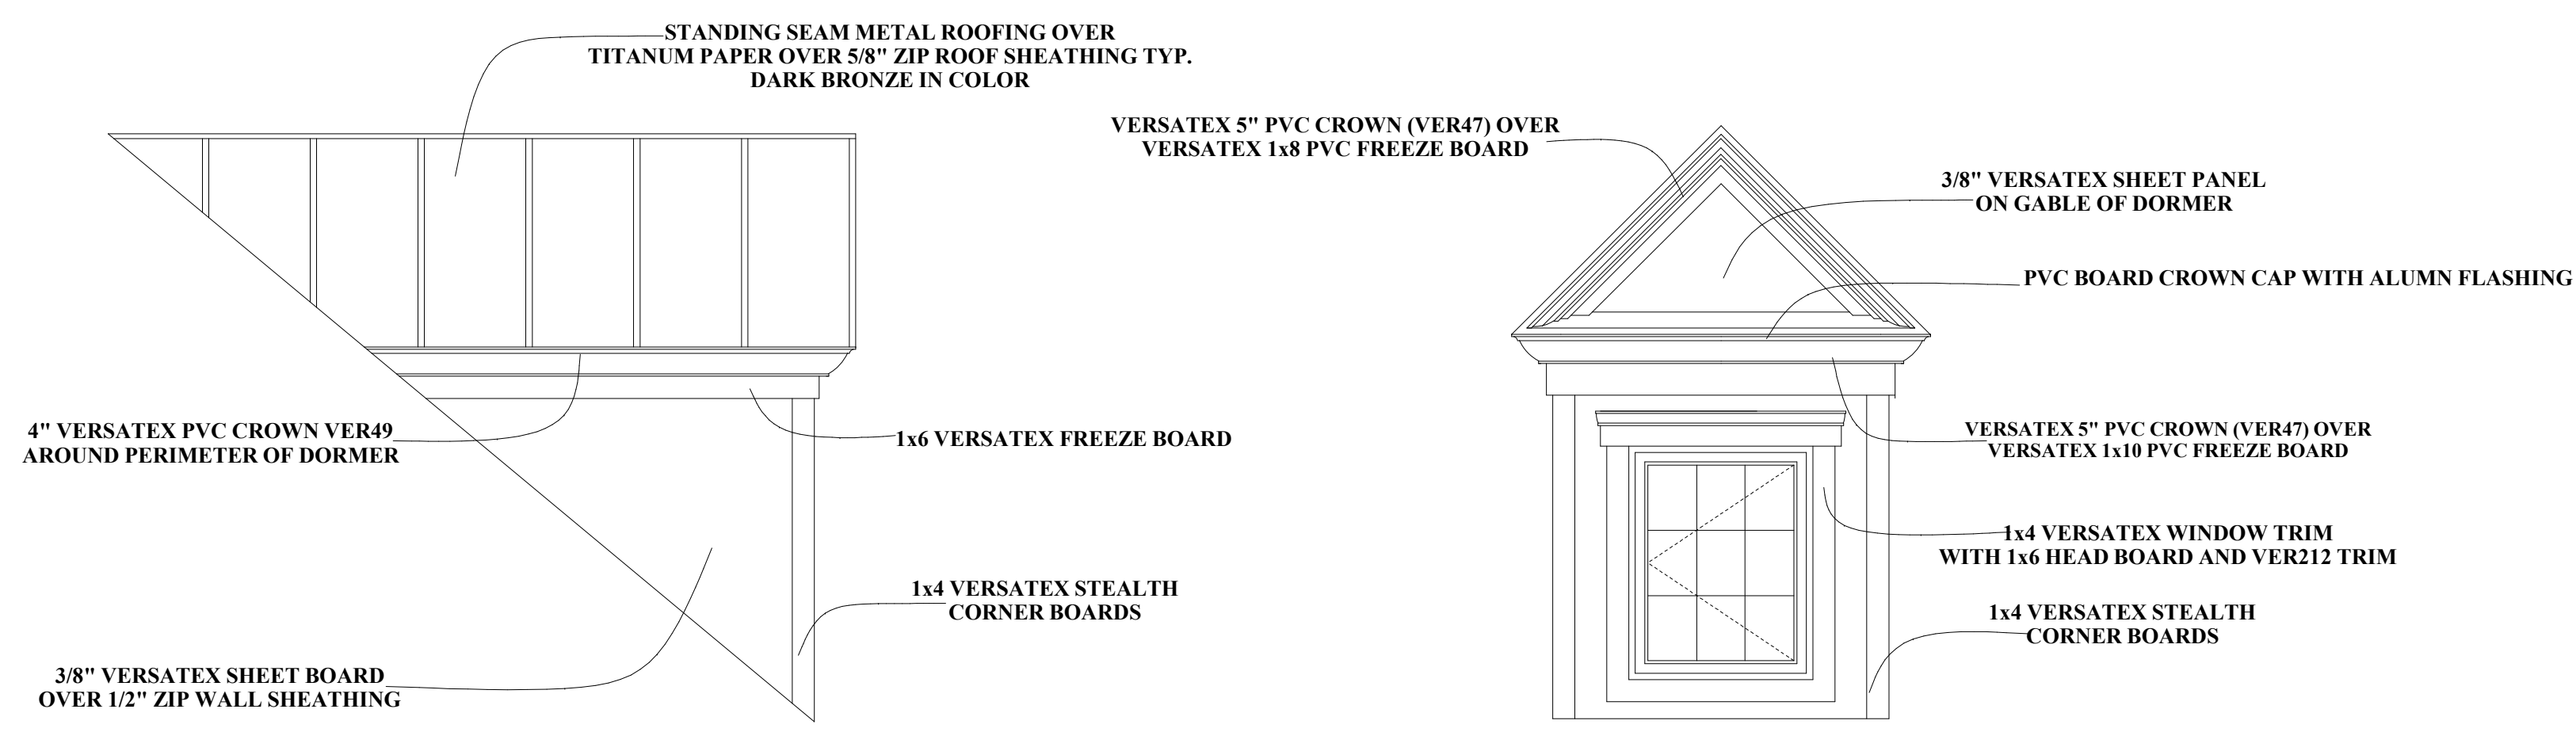


DORMER DETAIL
N.T.S

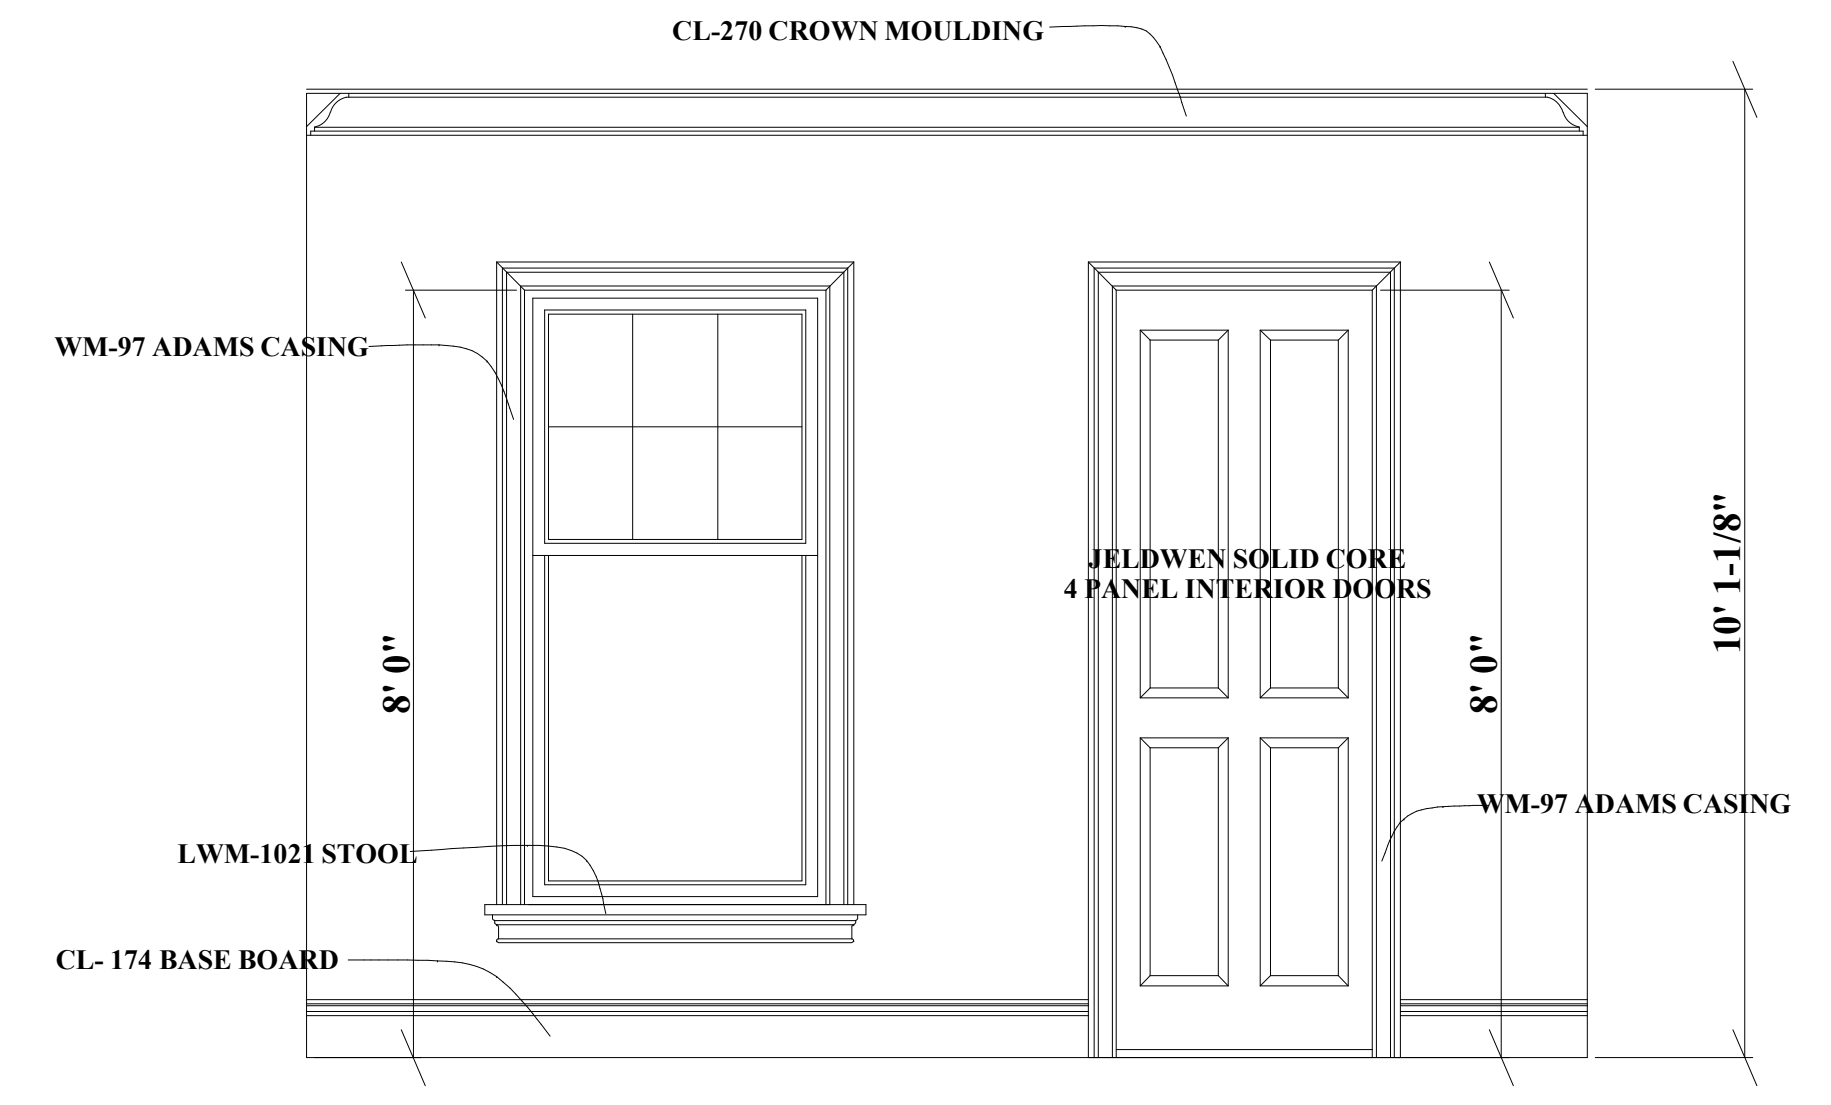


1ST FLOOR INTERIOR TRIM DETAIL
N.T.S

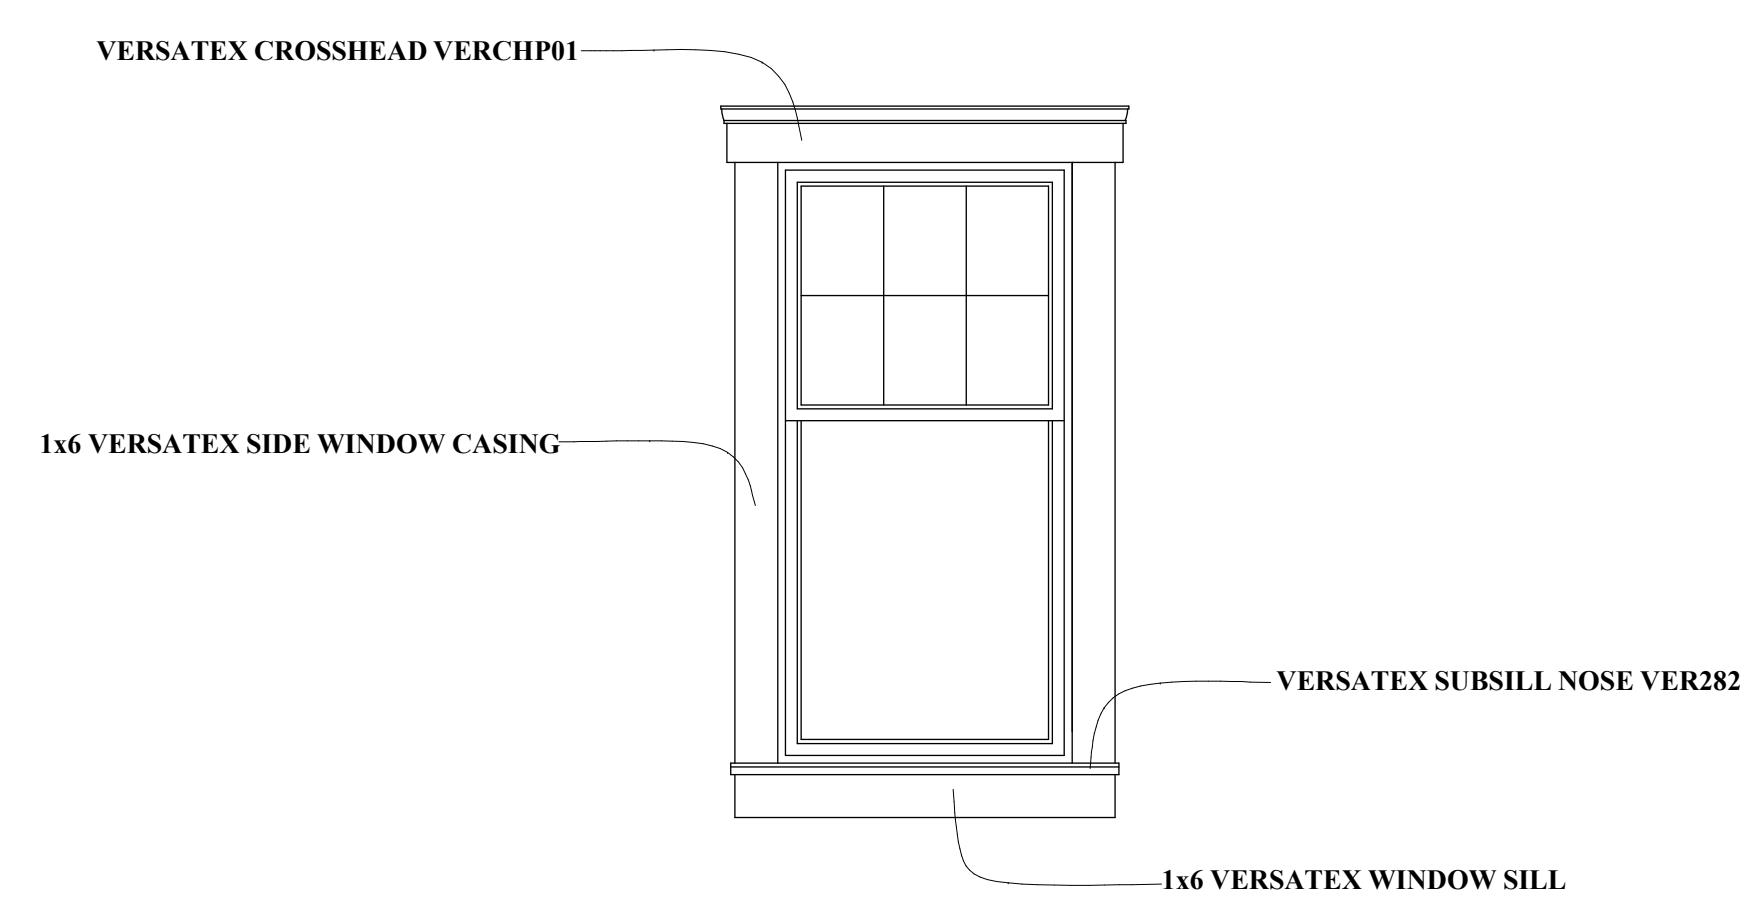

WINDOW / DOOR TRIM DETAIL
N.T.S

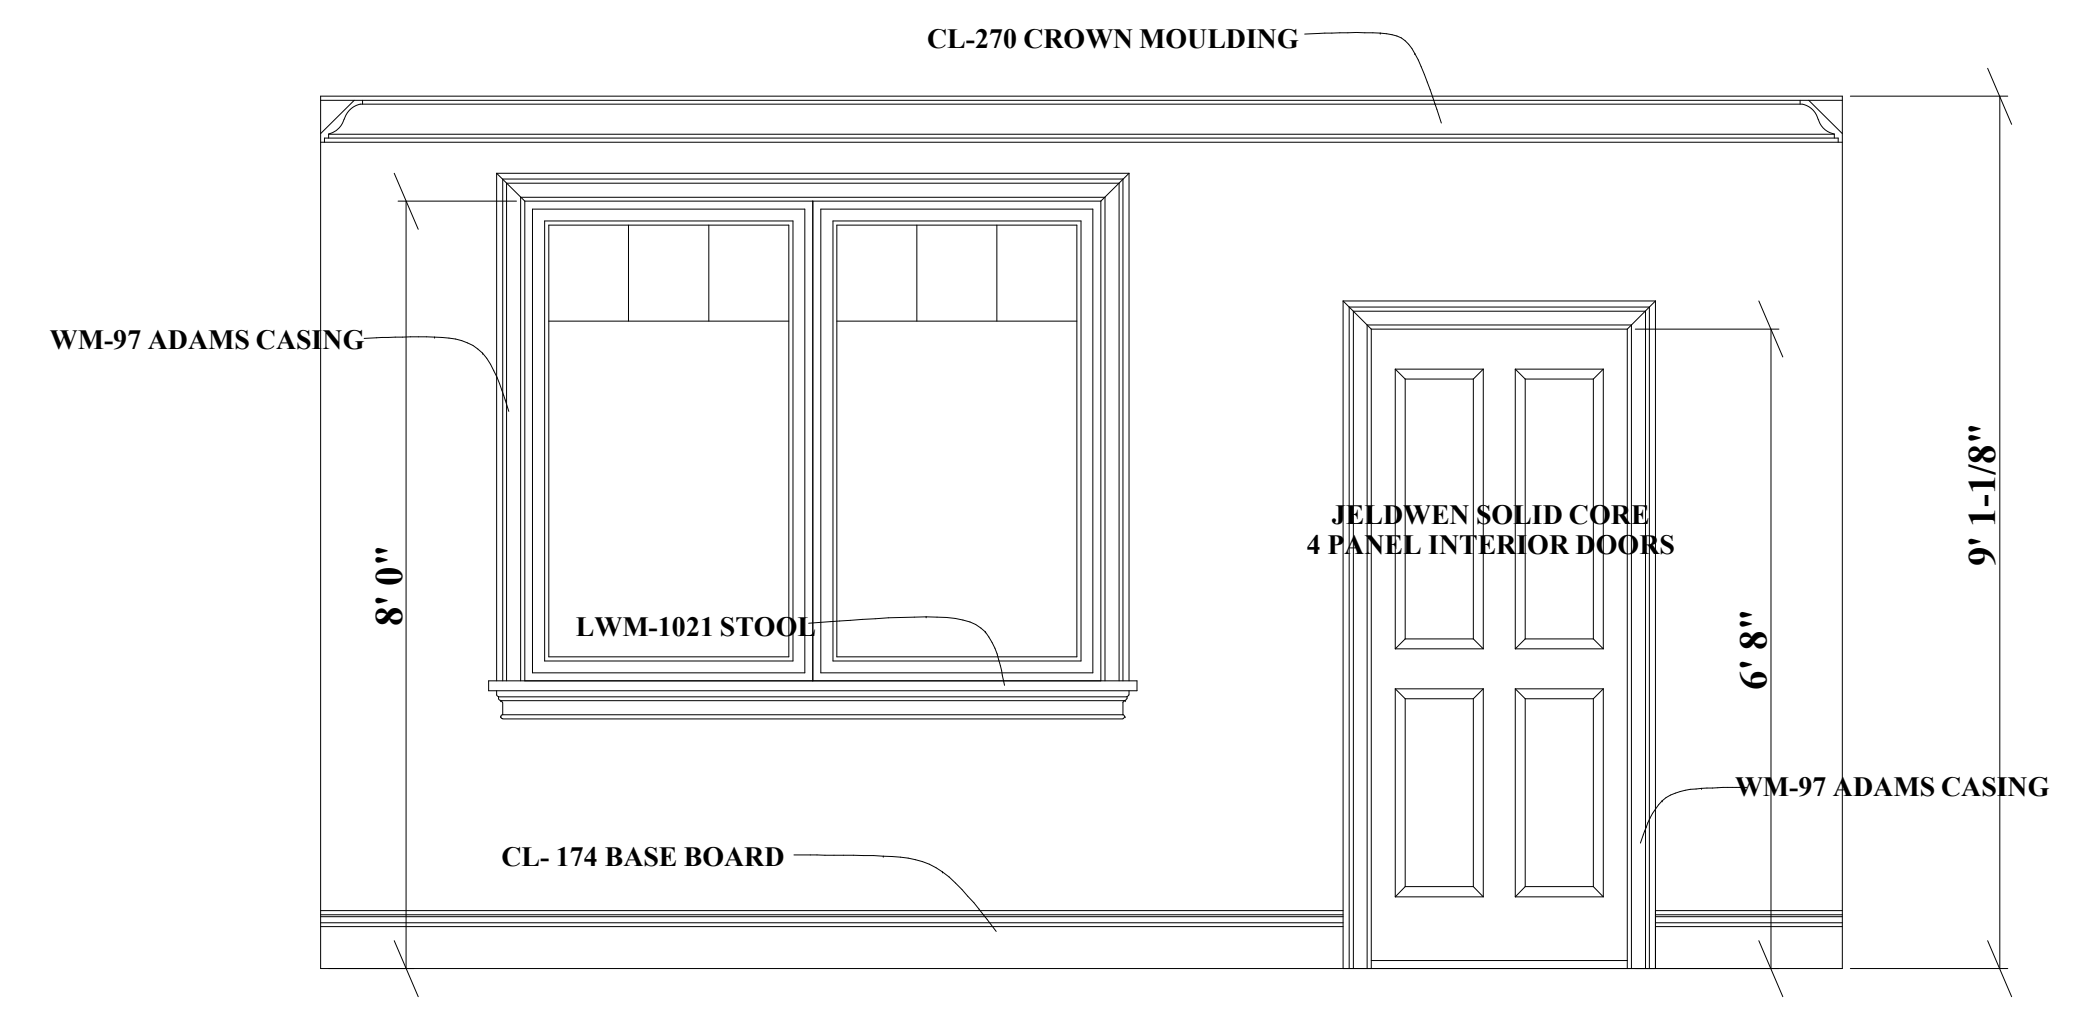

2ND FLOOR INTERIOR TRIM DETAIL
N.T.S

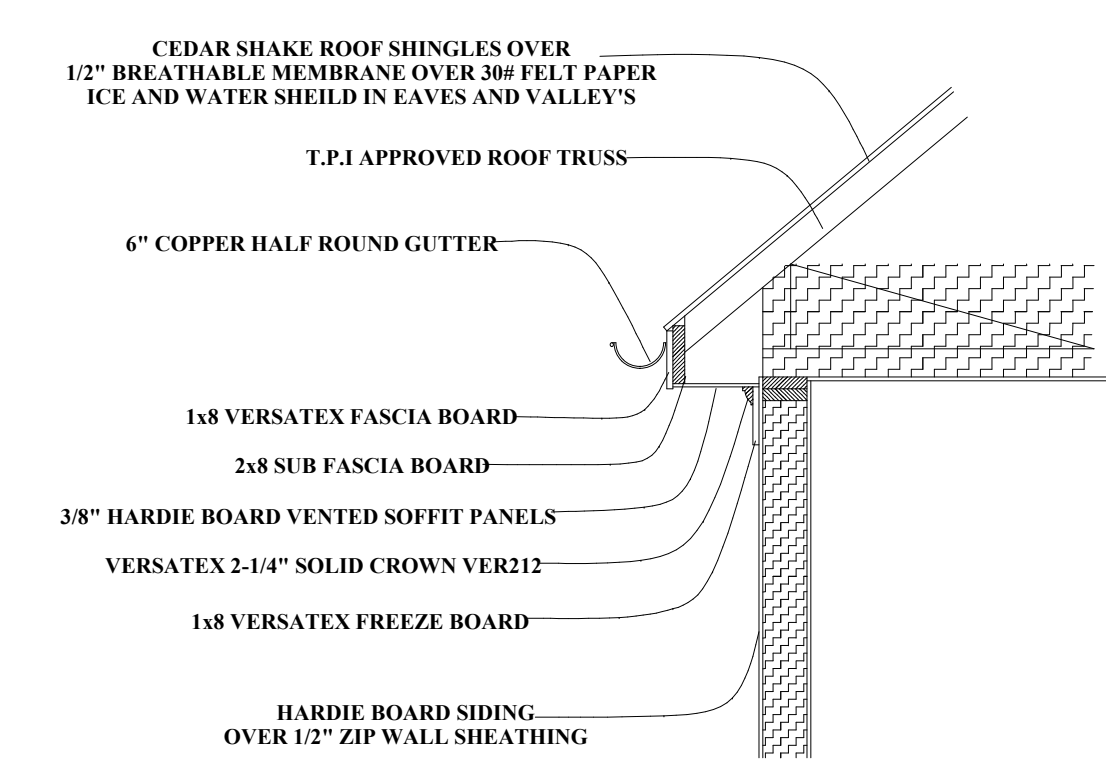

TYP. OVERHANG DETAIL
N.T.S