




FRONT ELEVATION

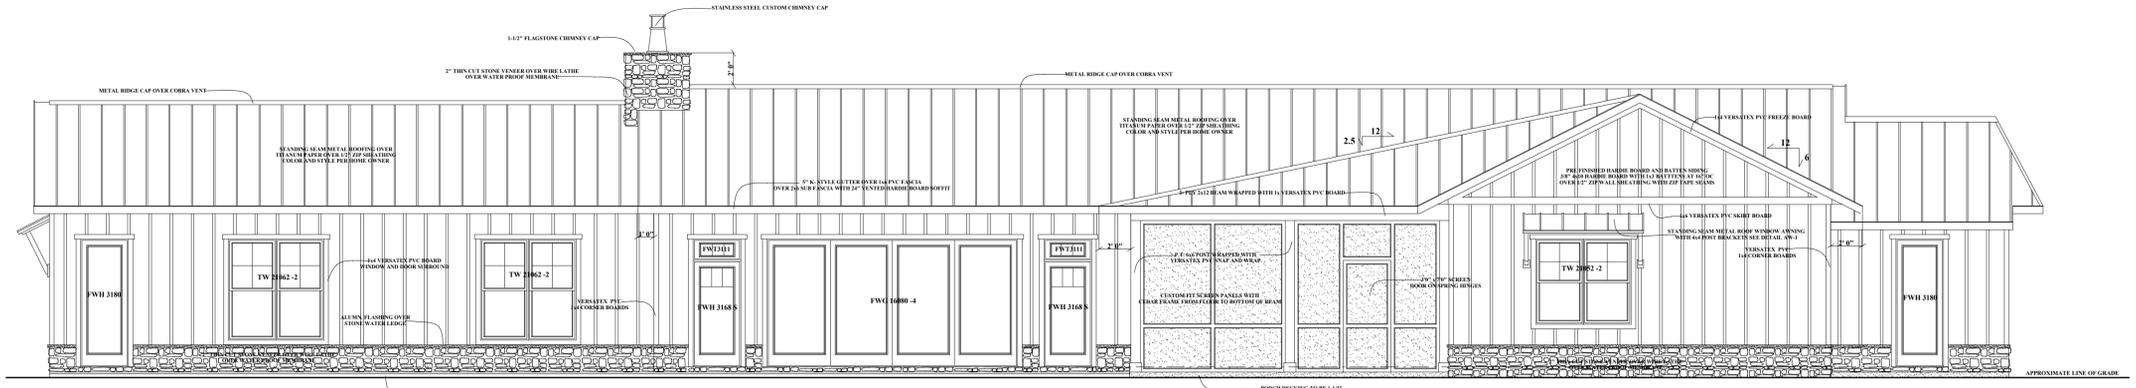

REAR ELEVATION

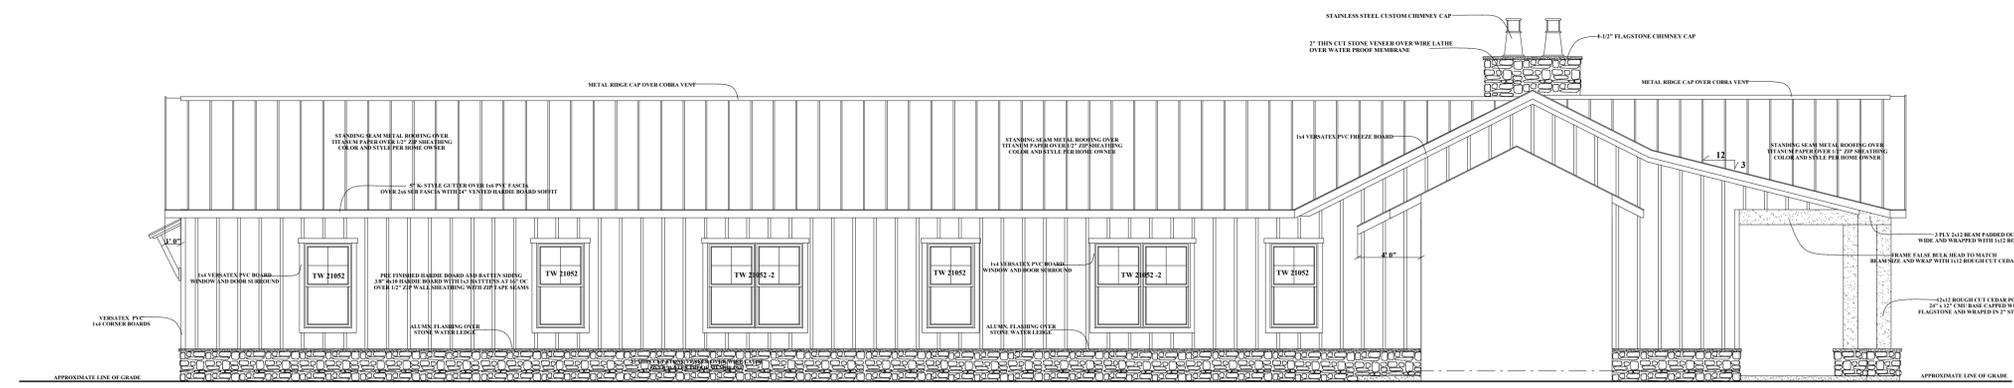

LEFT ELEVATION

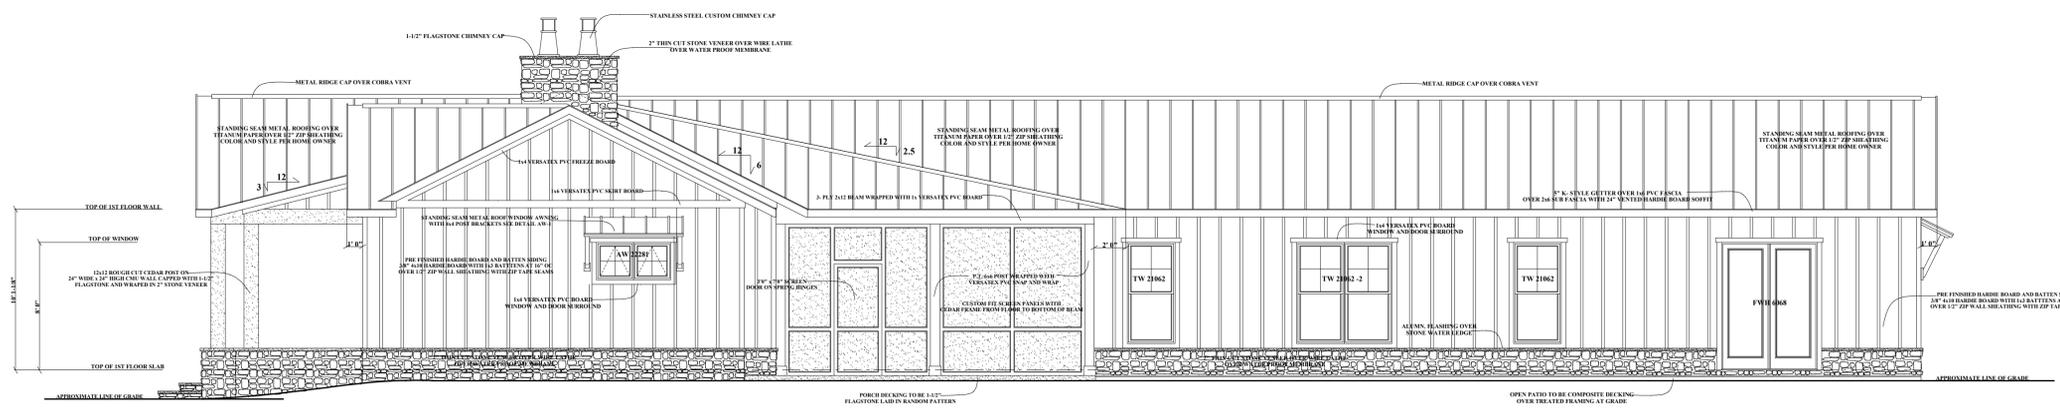

RIGHT ELEVATION

RB HOME DESIGN L.L.C
 2061 D MOUNT HOREB RD STREET MD 21154
 RBHOMEDSIGN@HOTMAIL.COM
 443-613-5115

THE CONTRACTOR IS RESPONSIBLE FOR DIMENSIONS AND CORRELATION TO BE CONFIRMED AND CORRELATED AT SITE FOR INFORMATION THAT PERTAINS SOLELY TO THE FABRICATION PROCESSES OR TO THE MEANS, METHODS, TECHNIQUES, SEQUENCES, AND PROCEDURES OF CONSTRUCTION OF THE WORK OF ALL TRADES

RB HOME DESIGNS

DATE :

SCALE : 3/16" = 1'


DRAWN : R. BREDLOW

EXTERIOR ELEVATIONS


SHEET NO.

A-1


RB HOME DESIGN L.L.C
 2061 D MOUNT HOREB RD STREET MD 21154
 RBHOMEDSIGN@HOTMAIL.COM
 443-613-5115

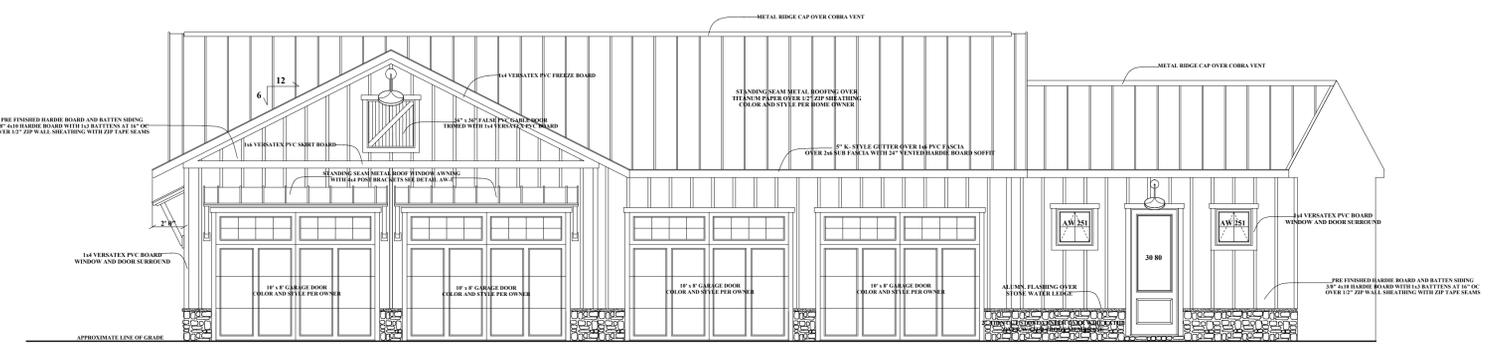

FRONT ELEVATION

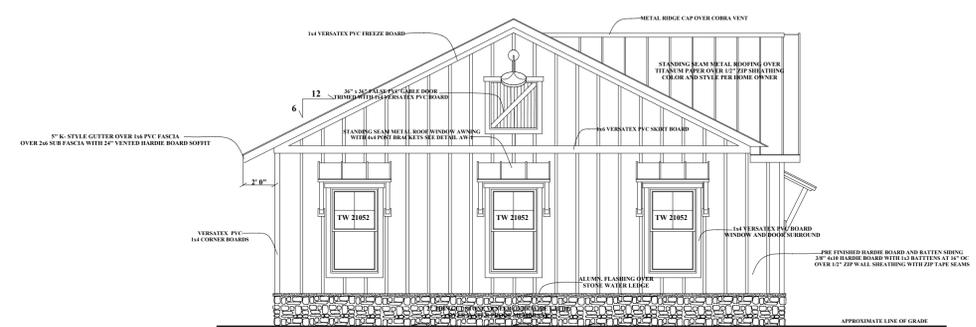

LEFT ELEVATION

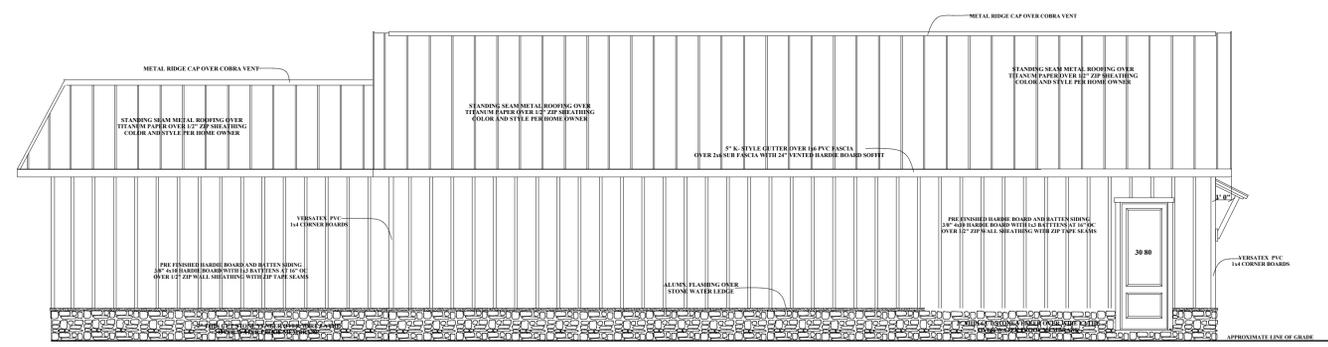

REAR ELEVATION

THE CONTRACTOR IS RESPONSIBLE FOR DIMENSIONS TO BE CONFIRMED AND CORRELATED AT SITE FOR INFORMATION THAT PERTAINS SOLELY TO THE FABRICATION PROCESSES OR TO THE MEANS, METHODS, TECHNIQUES, SEQUENCES, AND PROCEDURES OF CONSTRUCTION OF THE WORK OF ALL TRADES

RB HOME DESIGNS

DATE :

SCALE : 3/16" = 1'

DRAWN : R. BREDLOW

GARAGE ELEVATIONS

SHEET NO.

A-2

THE CONTRACTOR IS RESPONSIBLE FOR DIMENSIONS TO BE CONFIRMED AND CORRELATED AT SITE FOR INFORMATION THAT PERTAINS SOLELY TO THE FABRICATION PROCESSES OR TO THE MEANS, METHODS, TECHNIQUES, SEQUENCES, AND PROCEDURES OF CONSTRUCTION OF THE WORK OF ALL TRADES

RB HOME DESIGNS

DATE :


SCALE : 3/16" = 1'


DRAWN :
R. BREDLOW

FOUNDATION PLAN

SHEET NO.

A-3

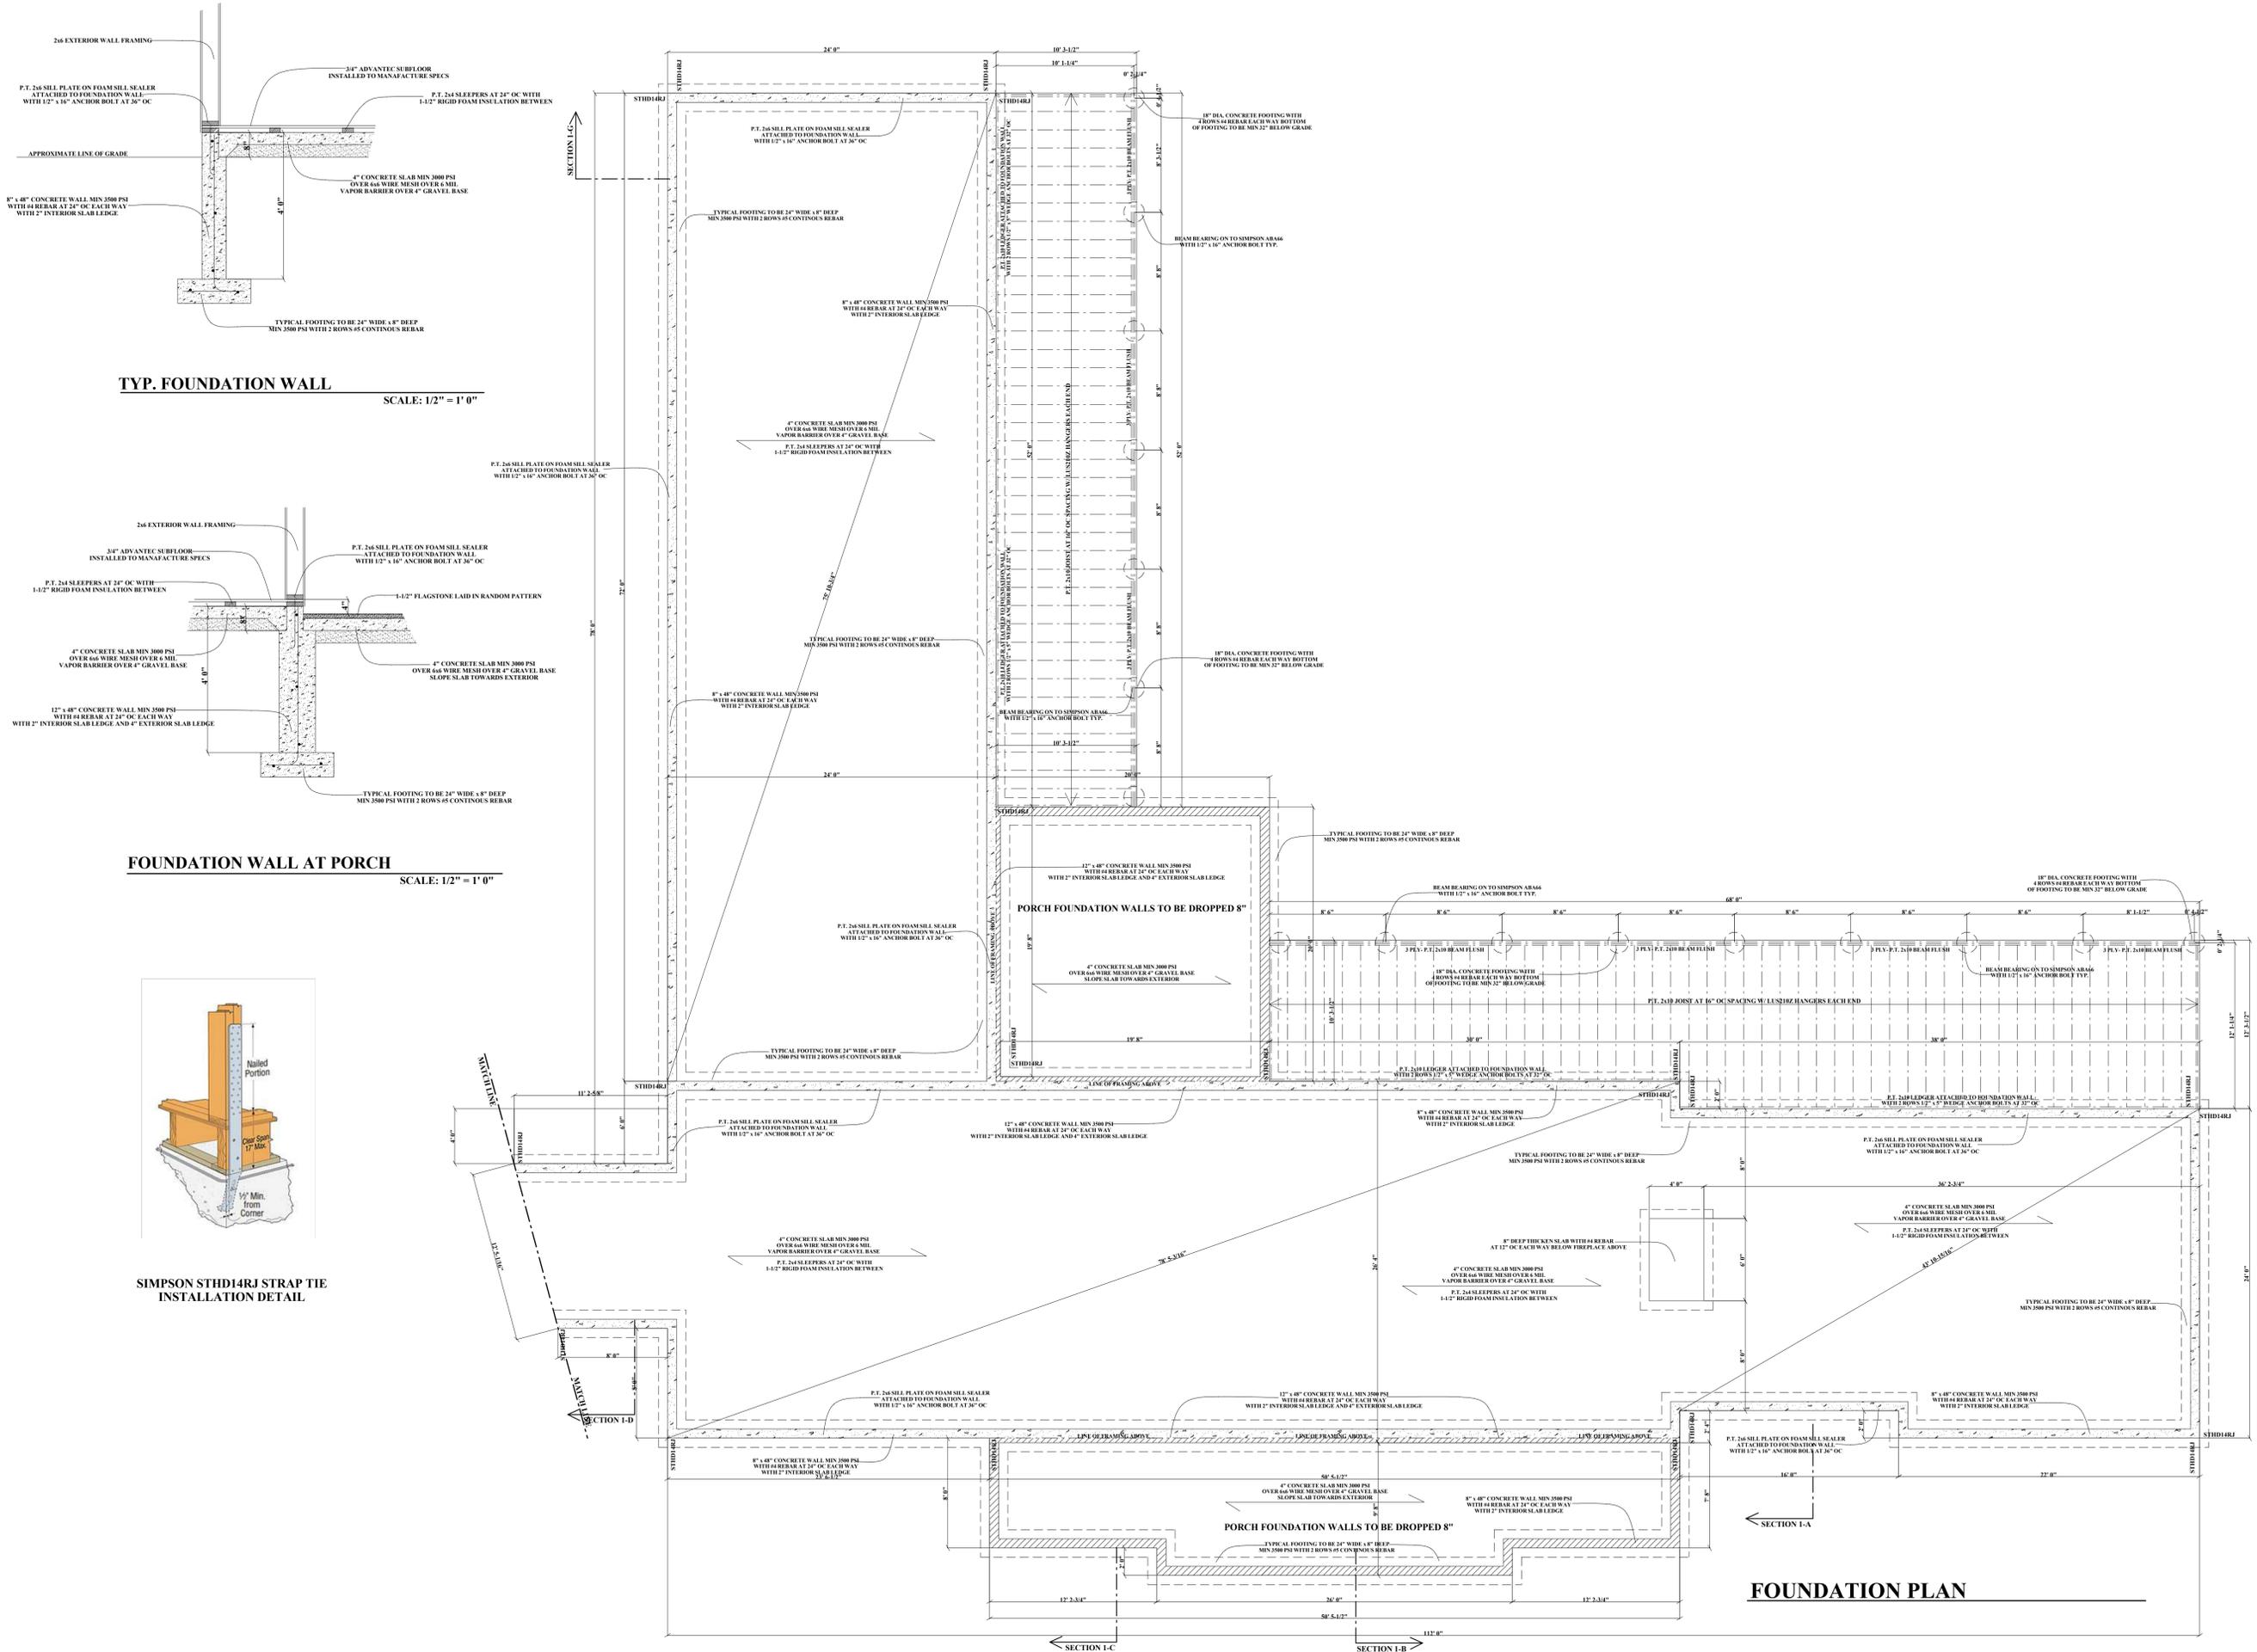

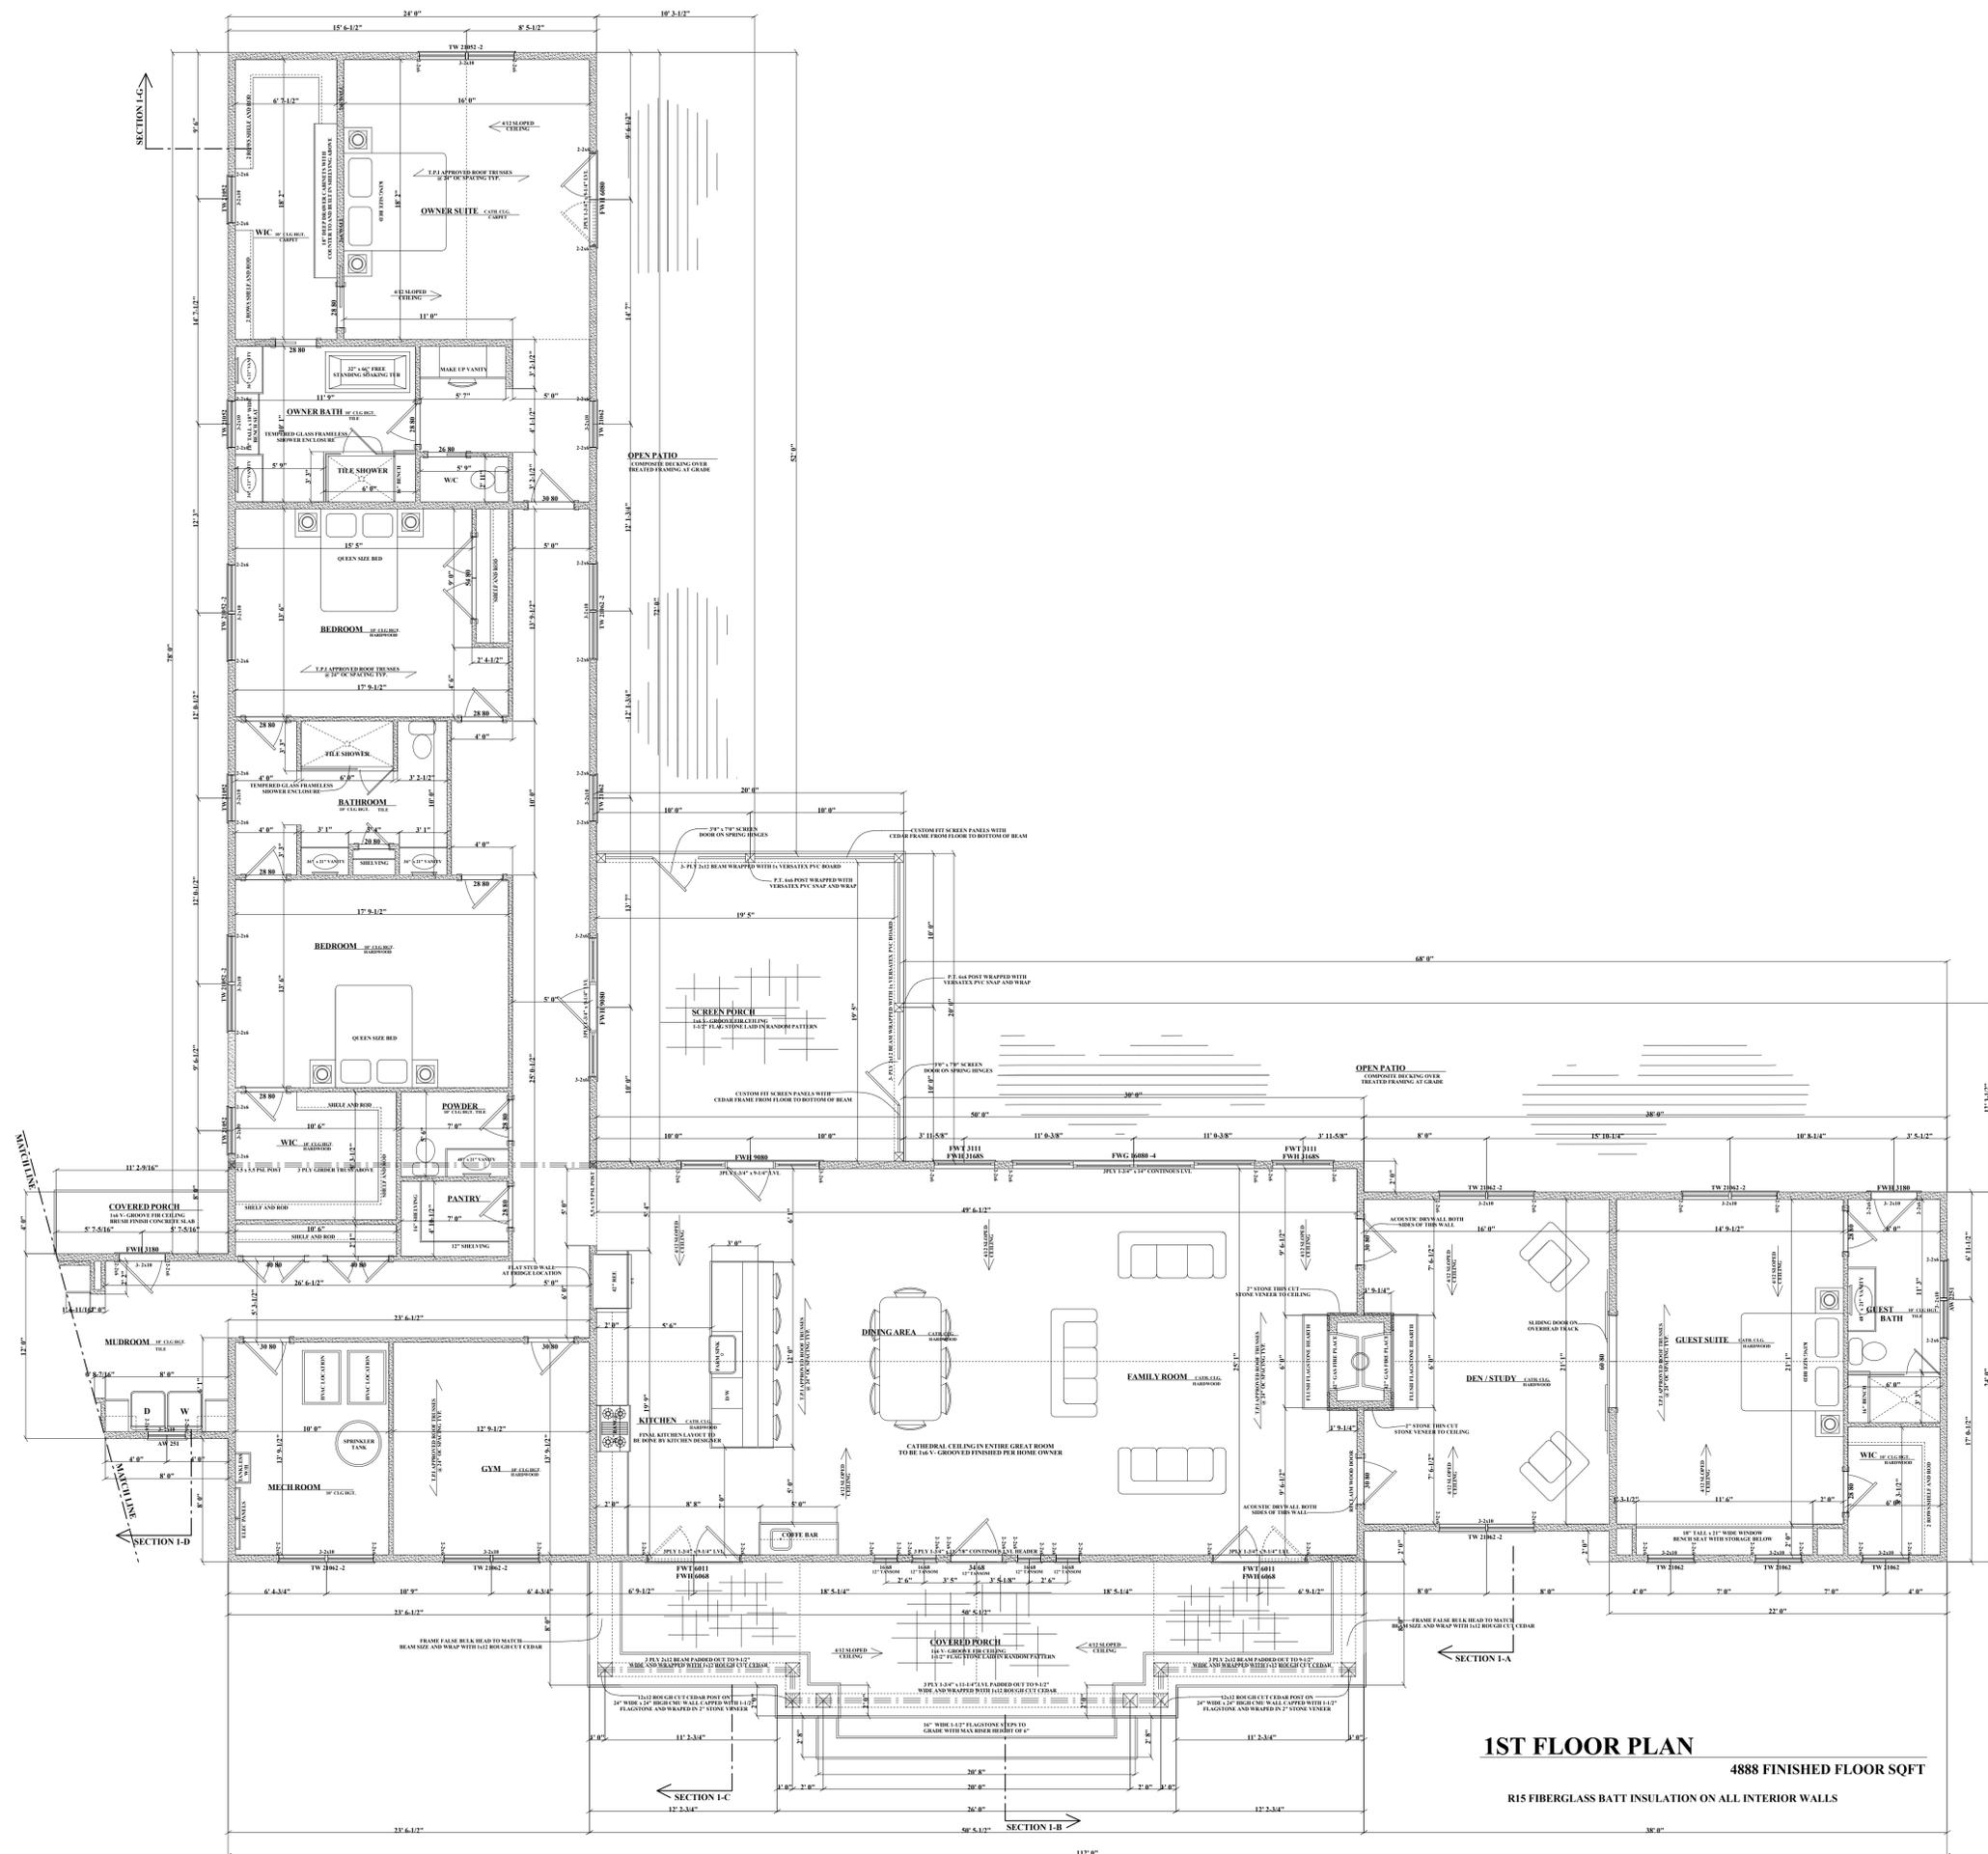

THE CONTRACTOR IS RESPONSIBLE FOR DIMENSIONS TO BE CONFIRMED AND CORRELATED AT SITE FOR INFORMATION THAT PERTAINS SOLELY TO THE FABRICATION METHODS, TECHNIQUES, SEQUENCES, AND PROCEDURES OF CONSTRUCTION OF THE WORK OF ALL TRADES

RB HOME DESIGNS

DATE :


SCALE : 3/16" = 1'

DRAWN : R. BREDLOW


1ST FLOOR PLAN

SHEET NO.


A-4

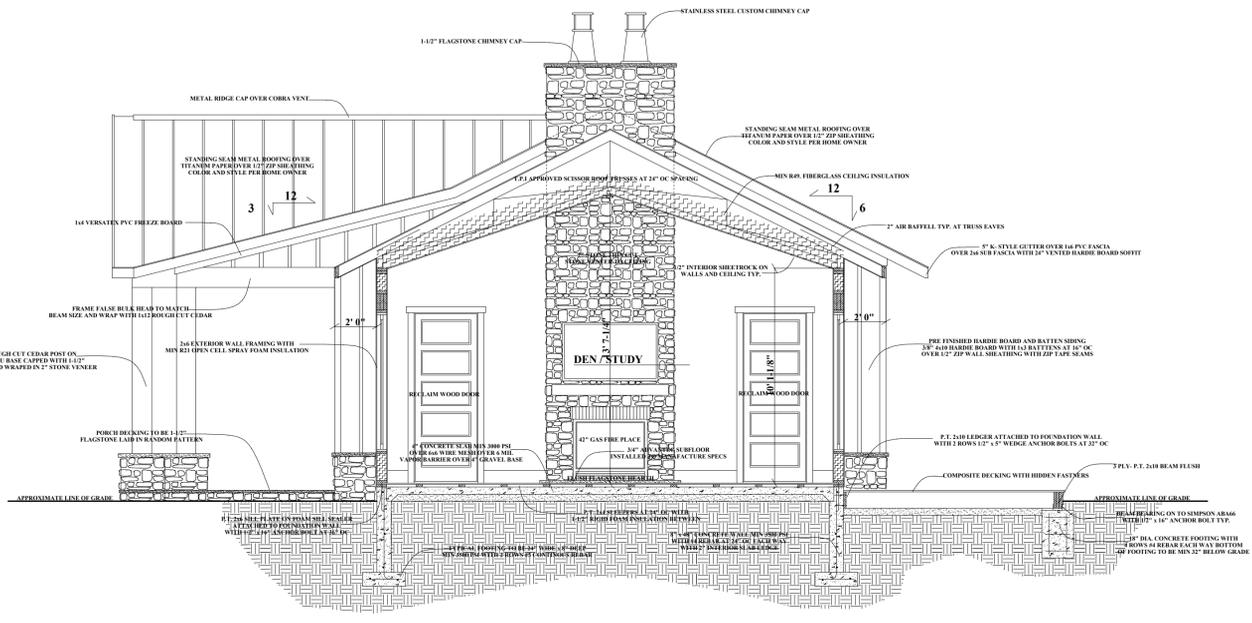

SECTION 1-A
 SCALE 1/4" = 1'

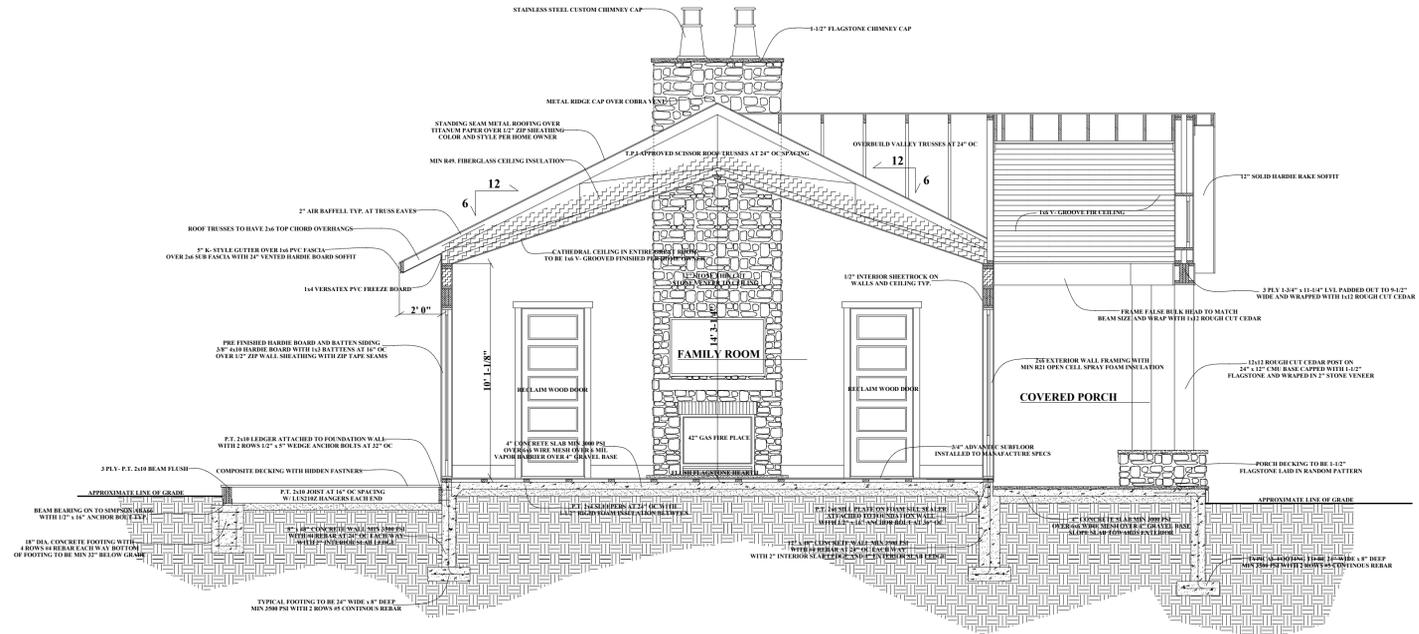

SECTION 1-B
 SCALE 1/4" = 1'

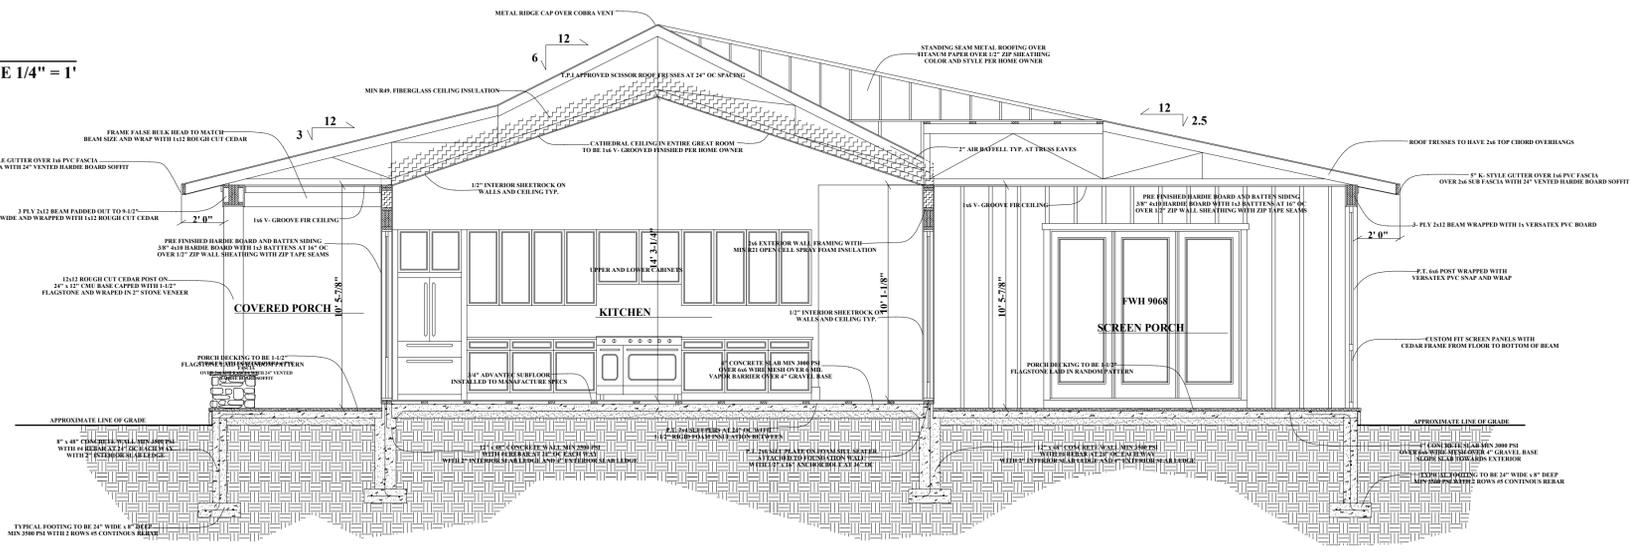


SECTION 1-C
 SCALE 1/4" = 1'

THE CONTRACTOR IS RESPONSIBLE FOR DIMENSIONS TO BE CONFIRMED AND CORRELATED AT SITE FOR INFORMATION THAT PERTAINS SOLELY TO THE FABRICATION PROCESSES OR TO THE MEANS, METHODS, TECHNIQUES, SEQUENCES, AND PROCEDURES OF CONSTRUCTION OF THE WORK OF ALL TRADES


RB HOME DESIGNS
 DATE :
 SCALE : 3/16" = 1'
 DRAWN :
 R. BREDLOW

SECTIONS
 1-A, 1-B, 1-C


SHEET NO.
A-7

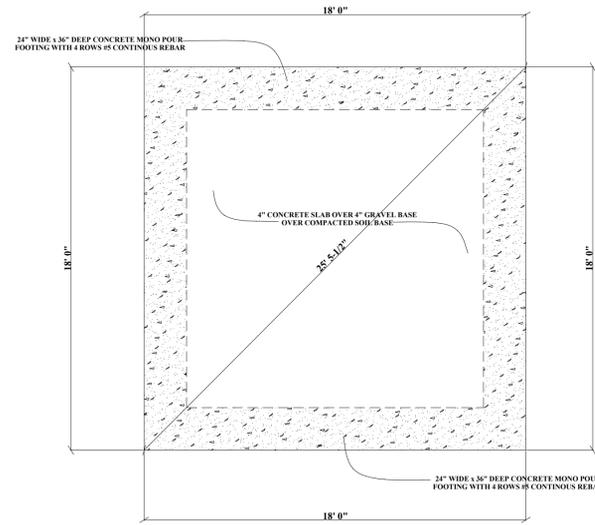

FOUNDATION PLAN

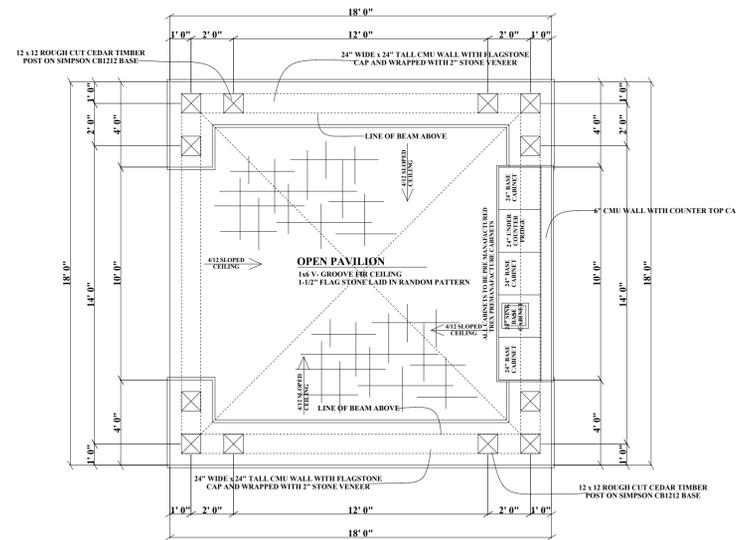


PAVILION LAYOUT

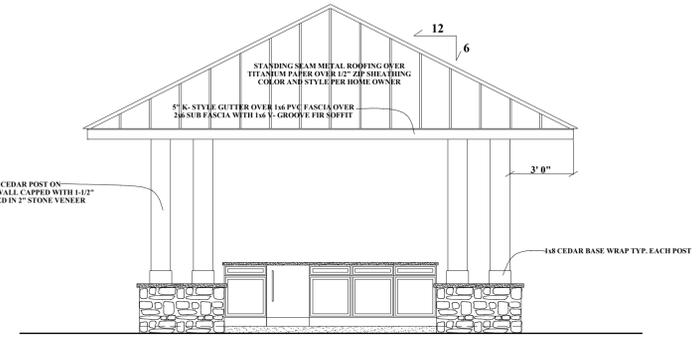


FRONT ELEVATION


FACES POOL

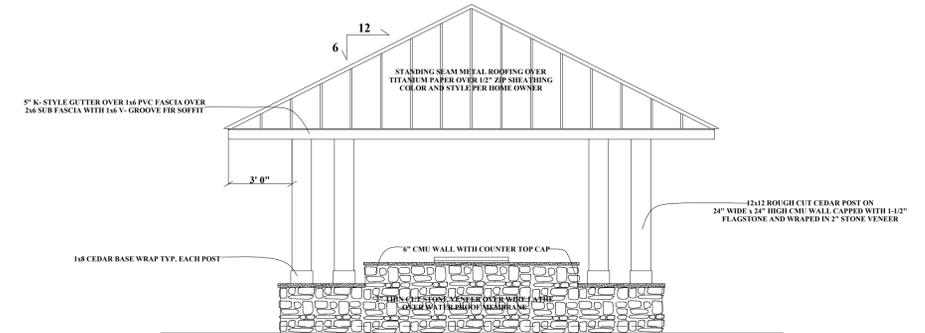


REAR ELEVATION

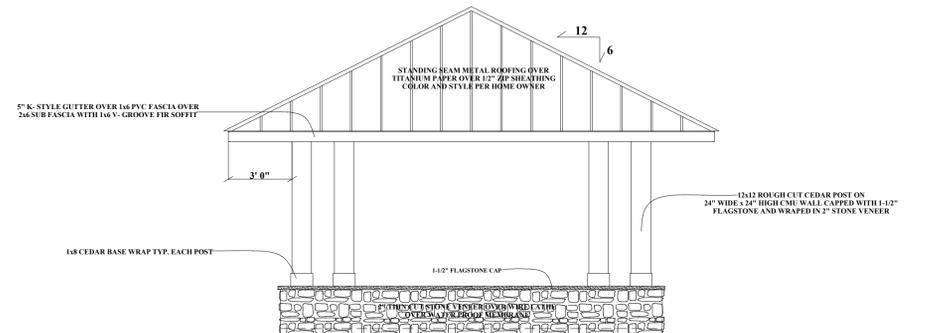

LEFT / RIGHT ELEVATION

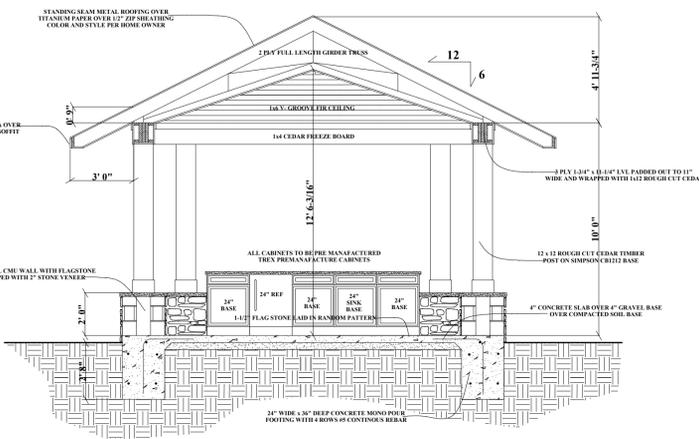

CROSS SECTION

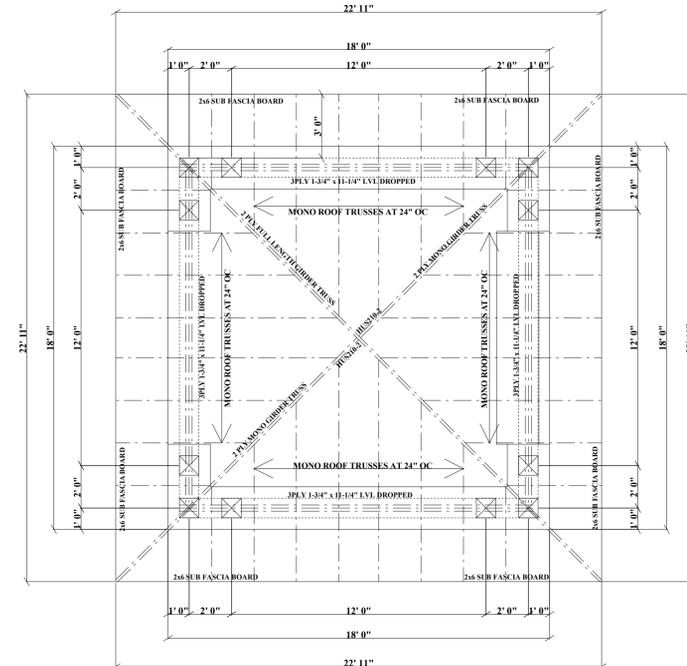

FRAMING PLAN

RB HOME DESIGN L.L.C
 2061 D MOUNT HOREB RD STREET MD 21154
 RBHOMEDSIGN@HOTMAIL.COM
 443-613-5115

THE CONTRACTOR IS RESPONSIBLE FOR DIMENSIONS TO BE CONFIRMED AND CORRELATED AT SITE FOR INFORMATION THAT PERTAINS SOLELY TO THE FABRICATION PROCESSES OR TO THE MEANS, METHODS, TECHNIQUES, SEQUENCES, AND PROCEDURES OF CONSTRUCTION OF THE WORK OF ALL TRADES

RB HOME DESIGNS

DATE :

SCALE : 1/4" = 1'

DRAWN : R. BREDLOW

PAVILION PLANS

SHEET NO.

A-10



REVISIONS BY

RB HOME DESIGN L.L.C
 2061 D MOUNT HOREB RD STREET MD 21154
 RBHOMEDSIGN@HOTMAIL.COM
 443-613-5115

THE CONTRACTOR IS RESPONSIBLE FOR DIMENSIONS TO BE CONFIRMED AND CORRELATED TO BE CONFIRMED AND CORRELATED AT SITE FOR INFORMATION THAT PERTAINS SOLELY TO THE FABRICATION PROCESSES OR TO THE MEANS, METHODS, TECHNIQUES, SEQUENCES, AND PROCEDURES OF CONSTRUCTION OF THE WORK OF ALL TRADES

RB HOME DESIGNS
 DATE :
 SCALE : 1/4" = 1'
 DRAWN :
 R. BREDLOW

EXTERIOR RENDERINGS

SHEET NO.
A-12



REVISIONS BY

RB HOME DESIGN L.L.C
 2061 D MOUNT HOREB RD STREET MD 21154
 RBHOMEDSIGN@HOTMAIL.COM
 443-613-5115

THE CONTRACTOR IS RESPONSIBLE FOR DIMENSIONS TO BE CONFIRMED AND CORRELATED AT SITE FOR INFORMATION THAT PERTAINS SOLELY TO THE FABRICATION PROCESSES OR TO THE MEANS, METHODS, TECHNIQUES, SEQUENCES, AND PROCEDURES OF CONSTRUCTION OF THE WORK OF ALL TRADES

RB HOME DESIGNS
DATE :
SCALE : 1/4" = 1'
DRAWN :
R. BREDLOW

EXTERIOR RENDERINGS

SHEET NO.
A-13