


FRONT ELEVATION

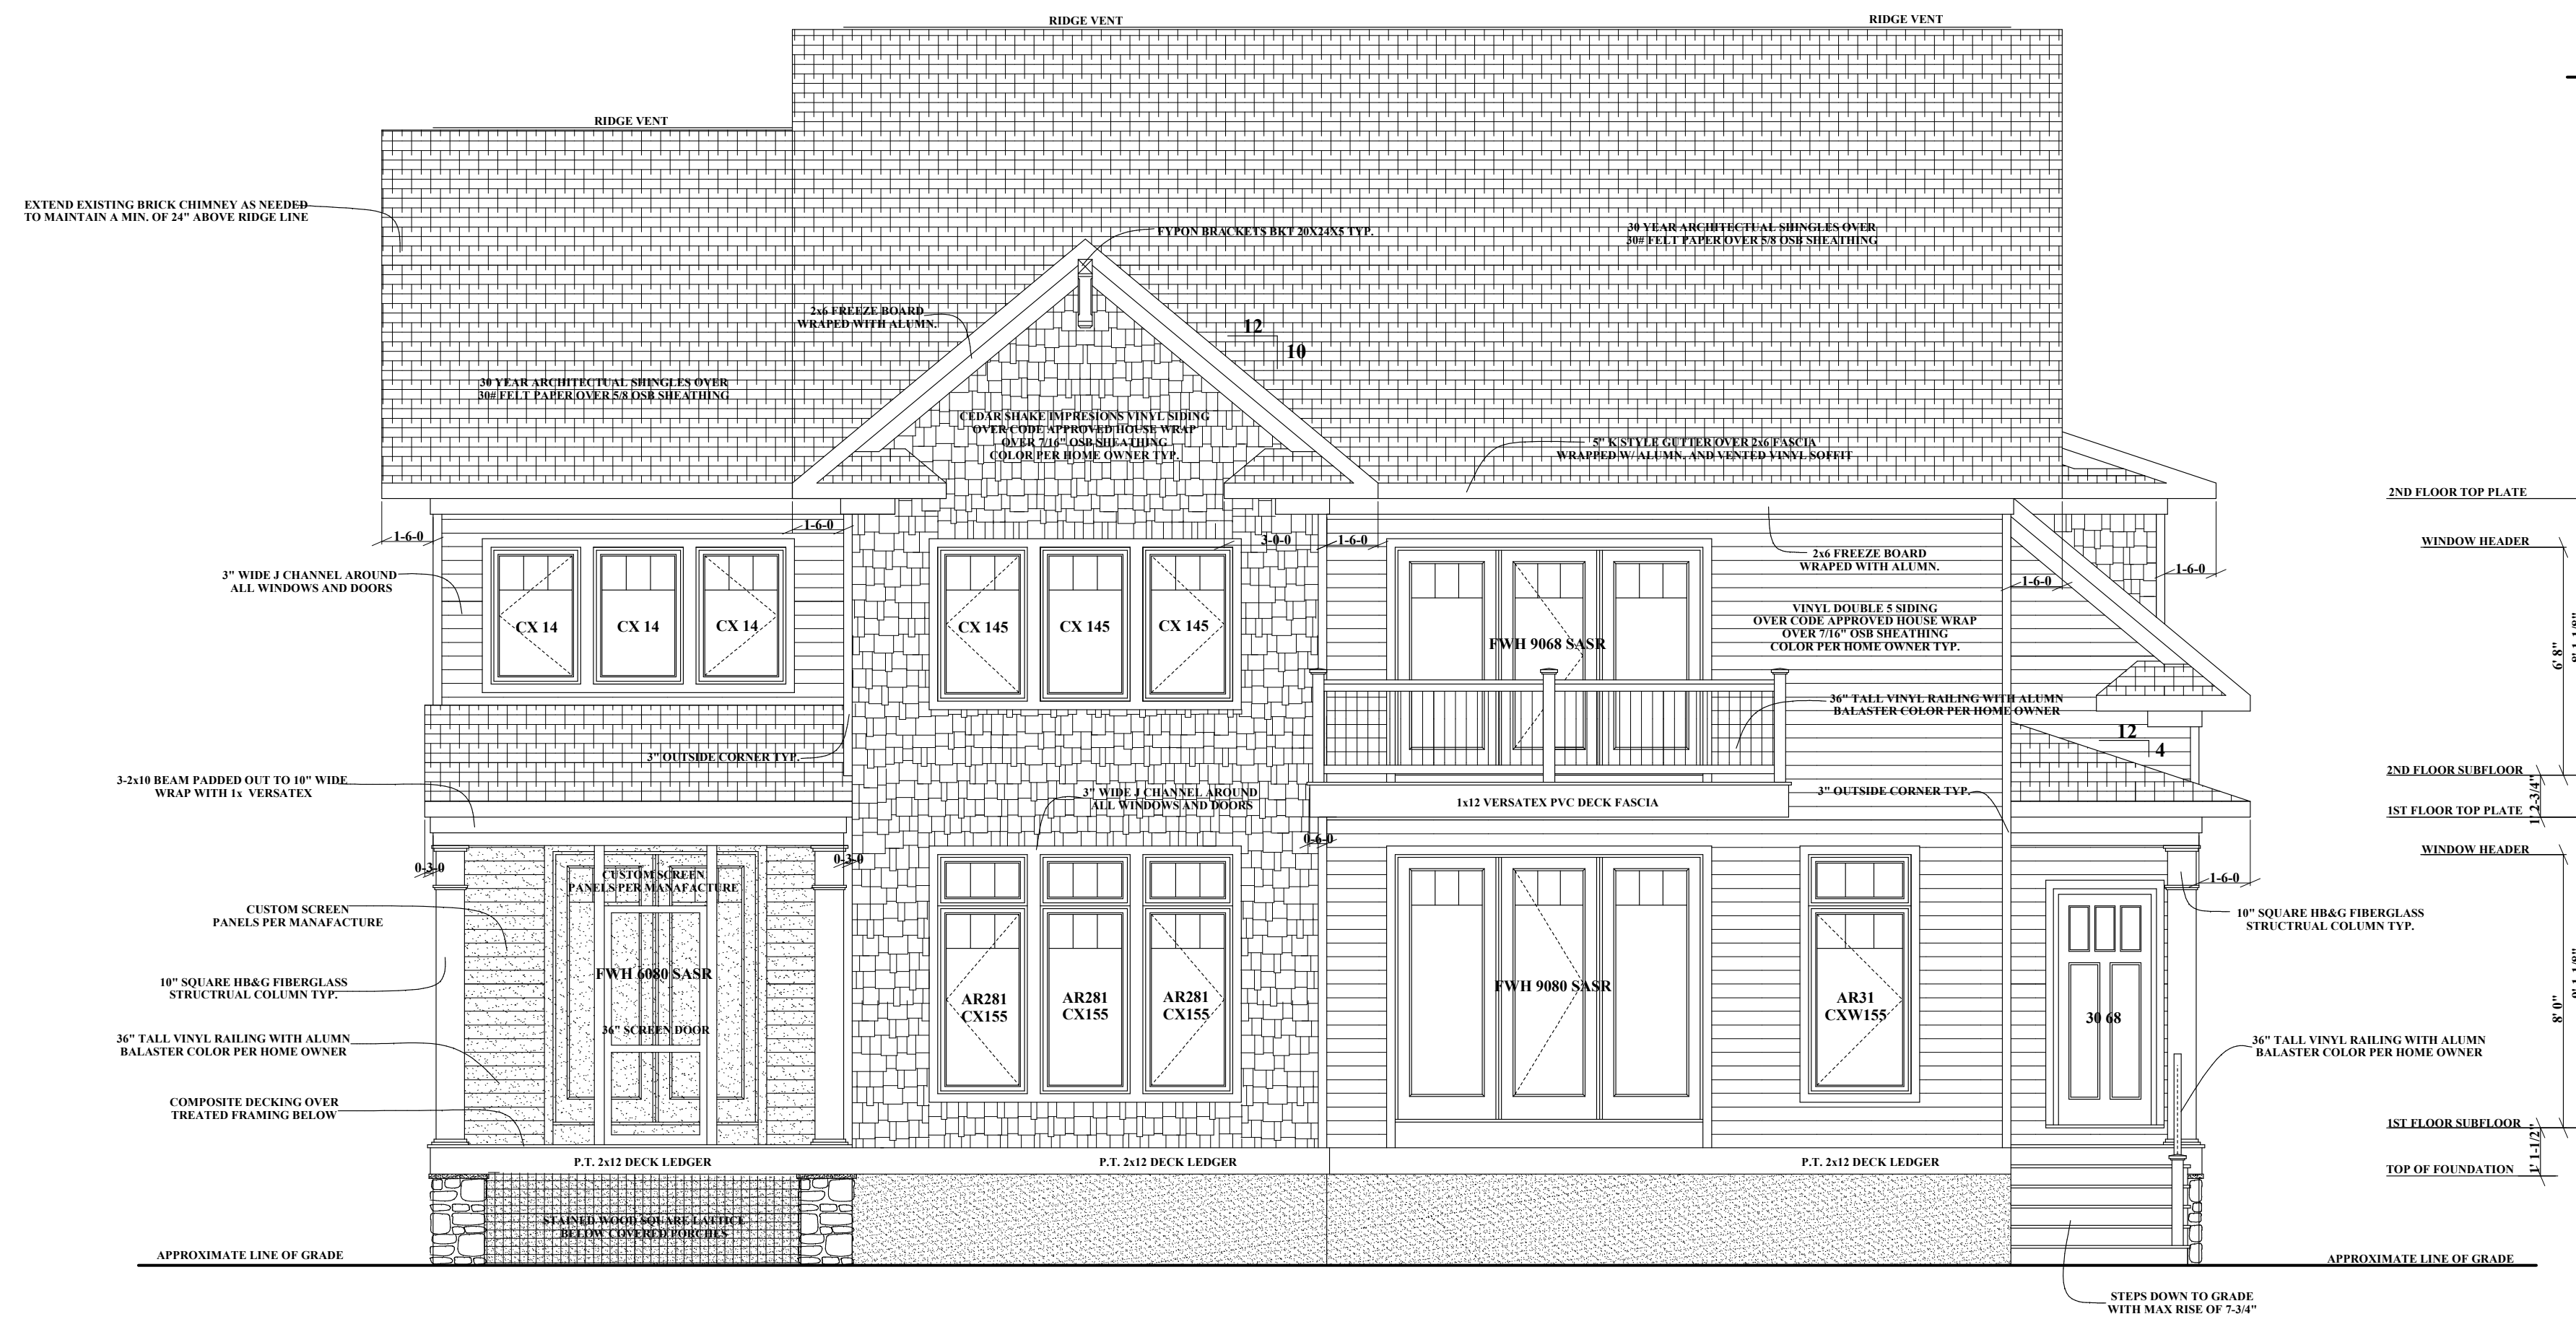

REAR ELEVATION

THE CONTRACTOR IS RESPONSIBLE FOR DIMENSIONS TO BE CONFIRMED AND CORRELATED AT SITE FOR INFORMATION THAT PERTAINS SOLELY TO THE MEANS, METHODS, TECHNIQUES, SEQUENCES, AND PROCEDURES OF CONSTRUCTION OF THE WORK OF ALL TRADES

RB HOME DESIGNS

DATE :


SCALE : 1/4" = 1'

DRAWN : R. BREDLOW


FRONT / REAR ELEVATION

SHEET NO.

A-1

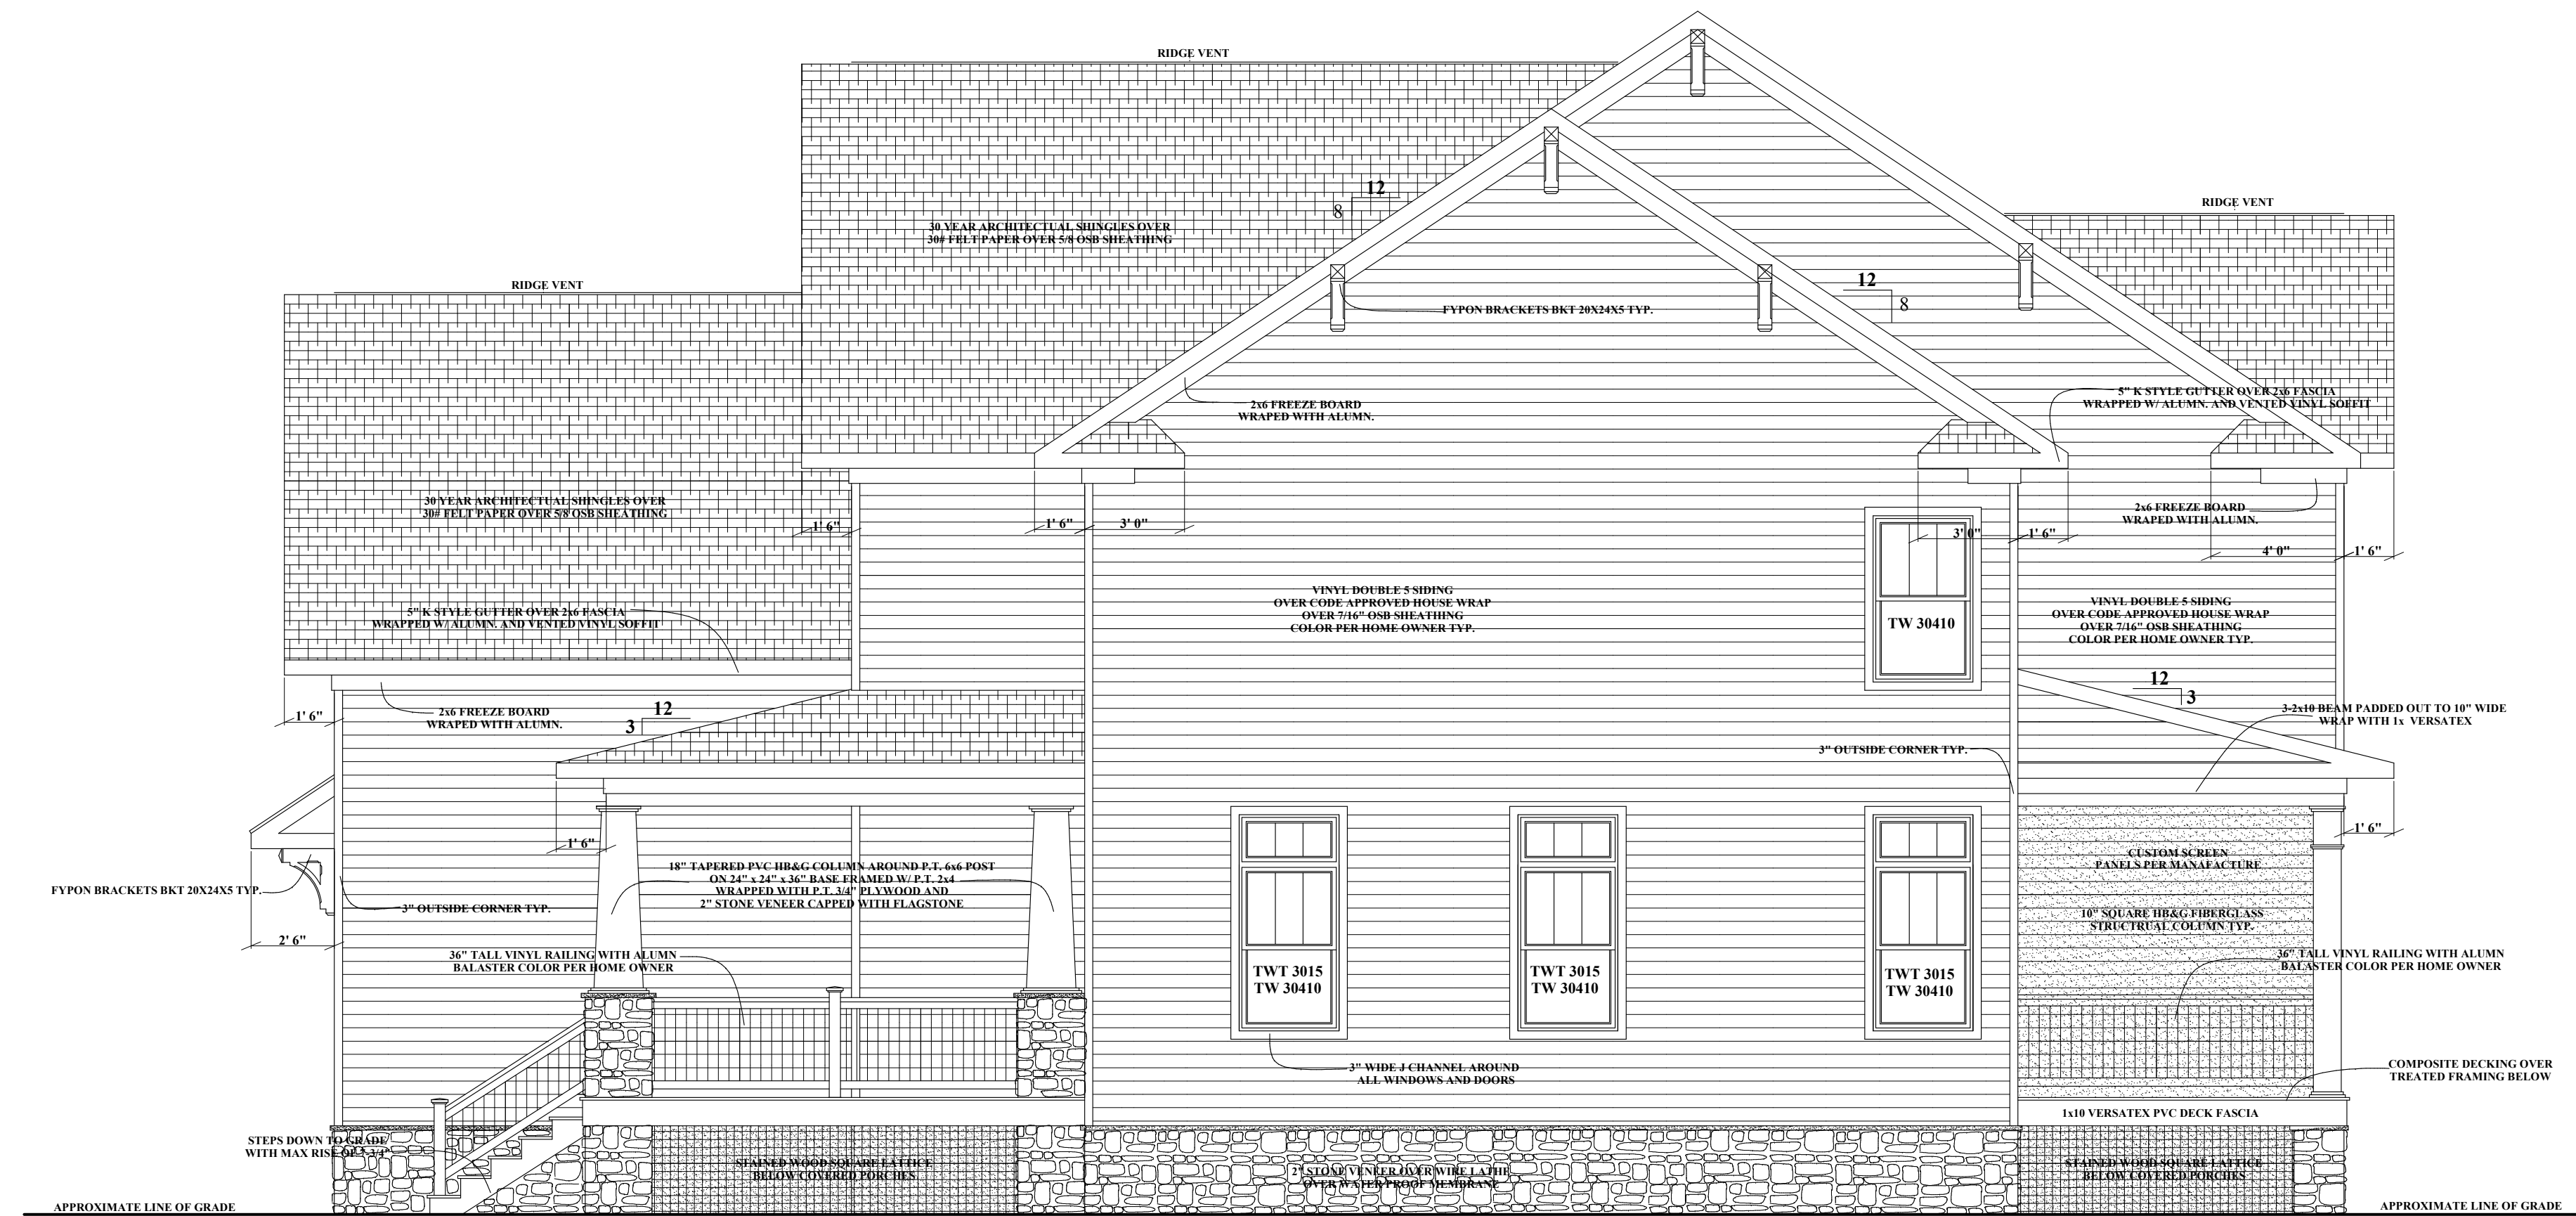

RIGHT ELEVATION

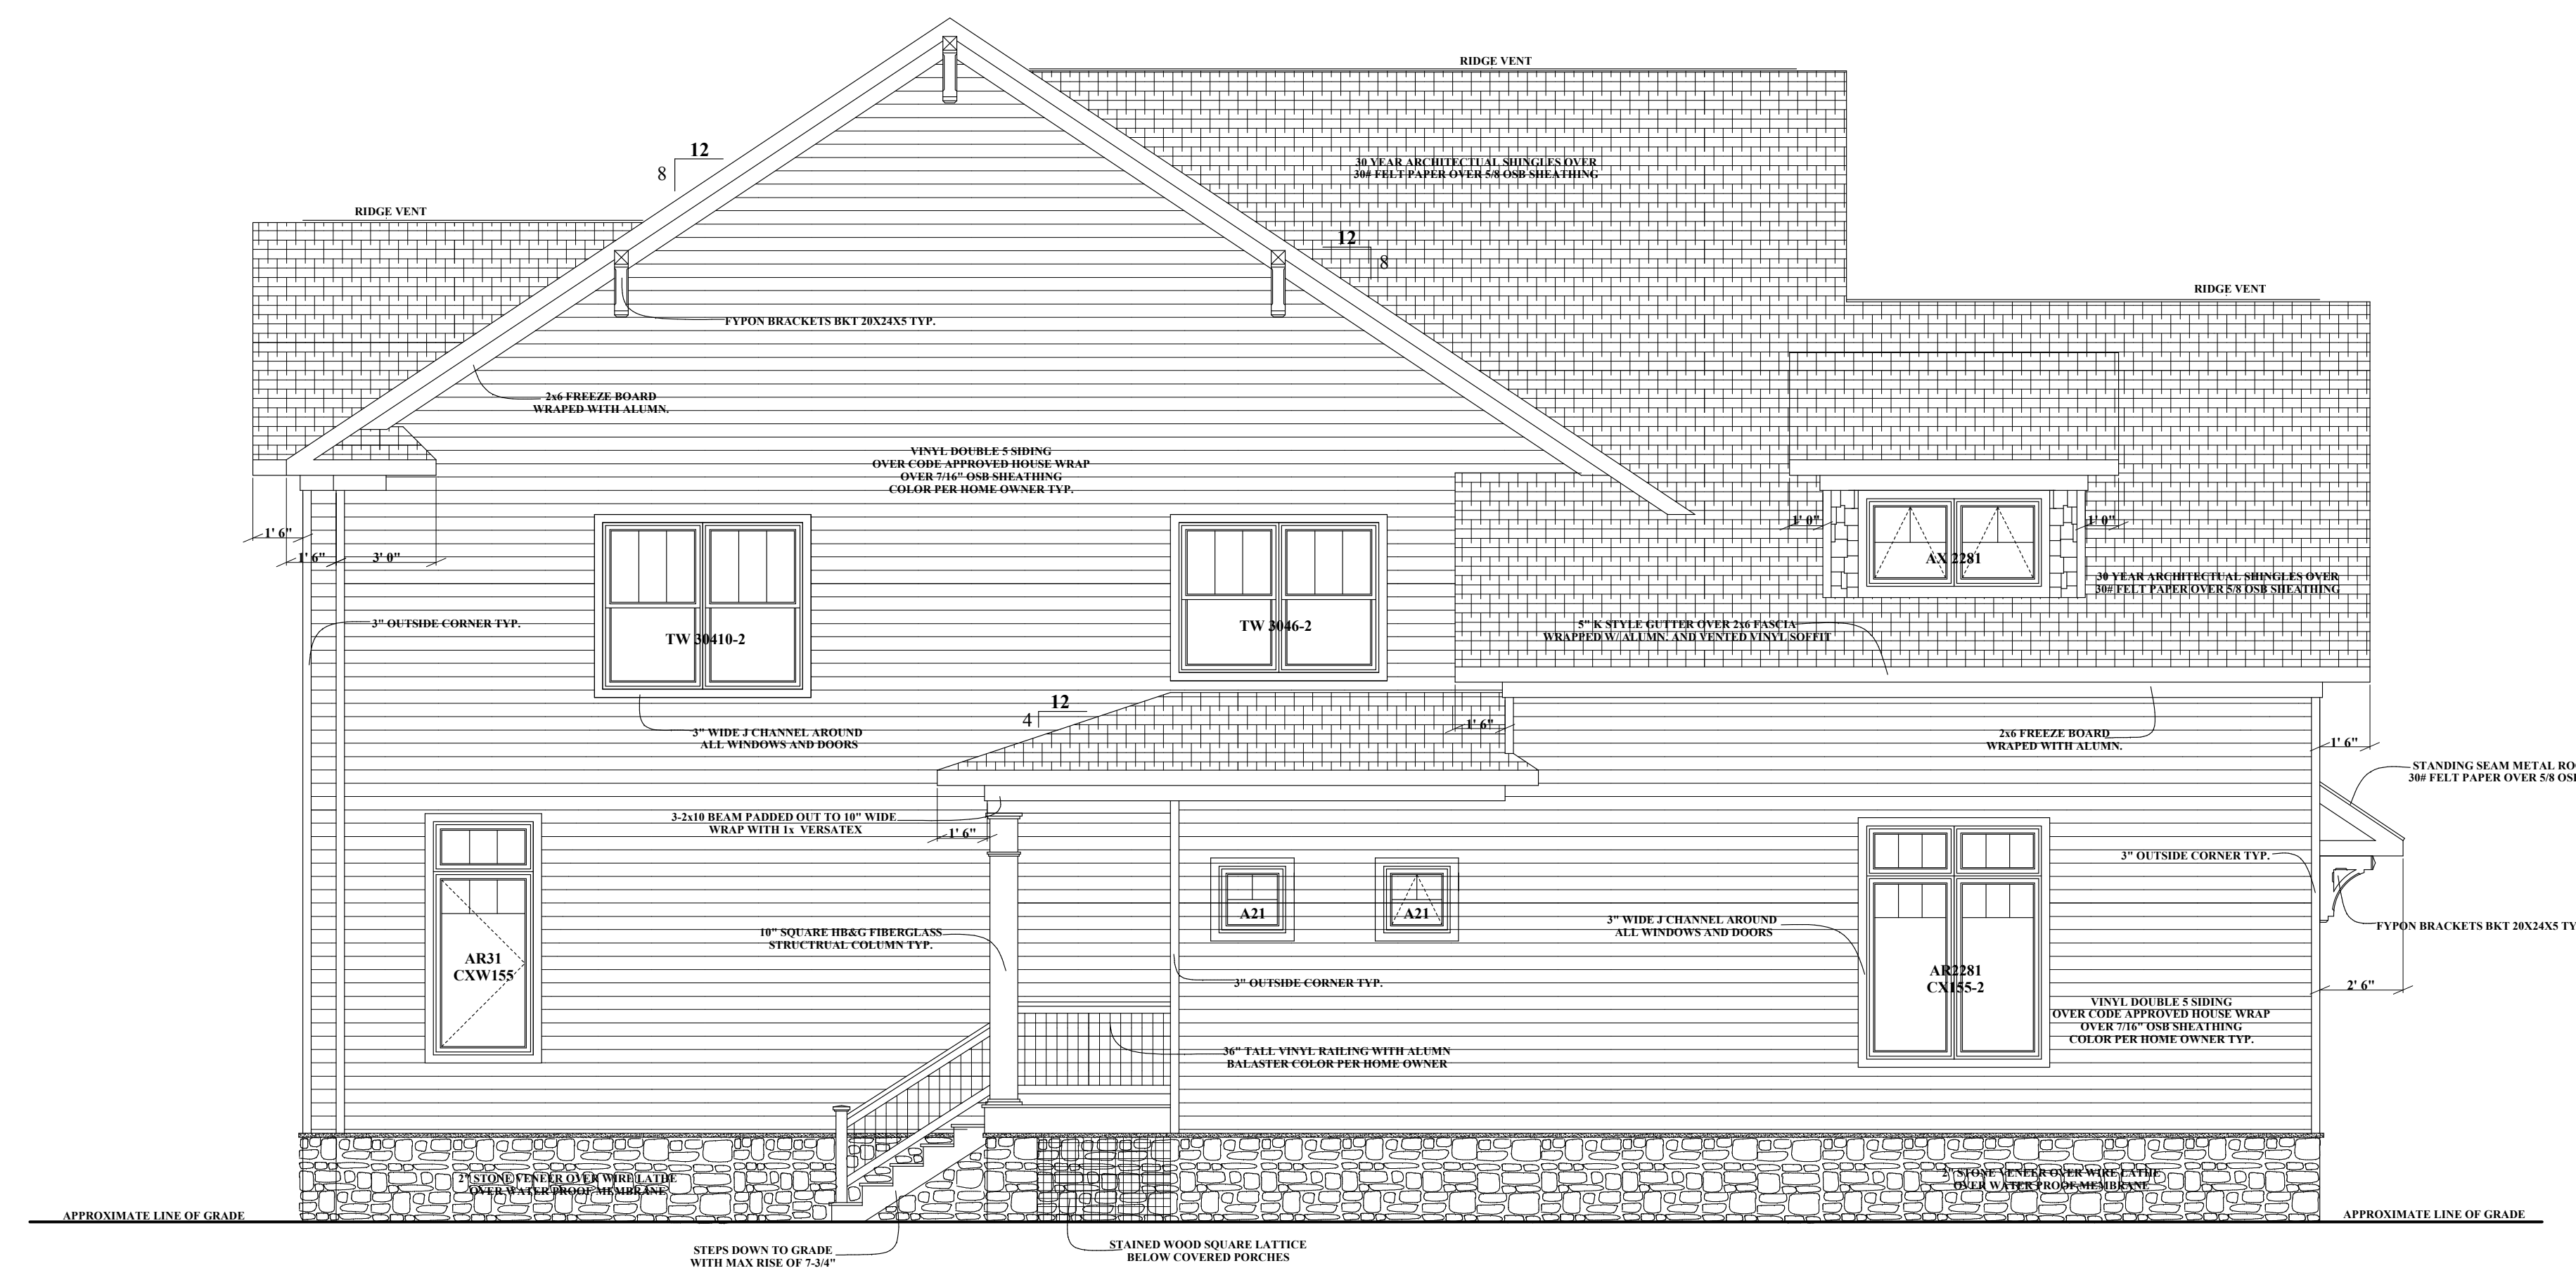

LEFT ELEVATION

THE CONTRACTOR IS RESPONSIBLE FOR DIMENSIONS TO BE CONFIRMED AND CORRELATED AT SITE FOR INFORMATION THAT PERTAINS SOLELY TO THE FABRICATION PROCESSES OR TO THE MEANS, METHODS, TECHNIQUES, SEQUENCES, AND PROCEDURES OF CONSTRUCTION OF THE WORK OF ALL TRADES

RB HOME DESIGNS

DATE :


SCALE : 1/4" = 1'

DRAWN :
R. BREDLOW

LEFT / RIGHT ELEVATION

SHEET NO.

A-2

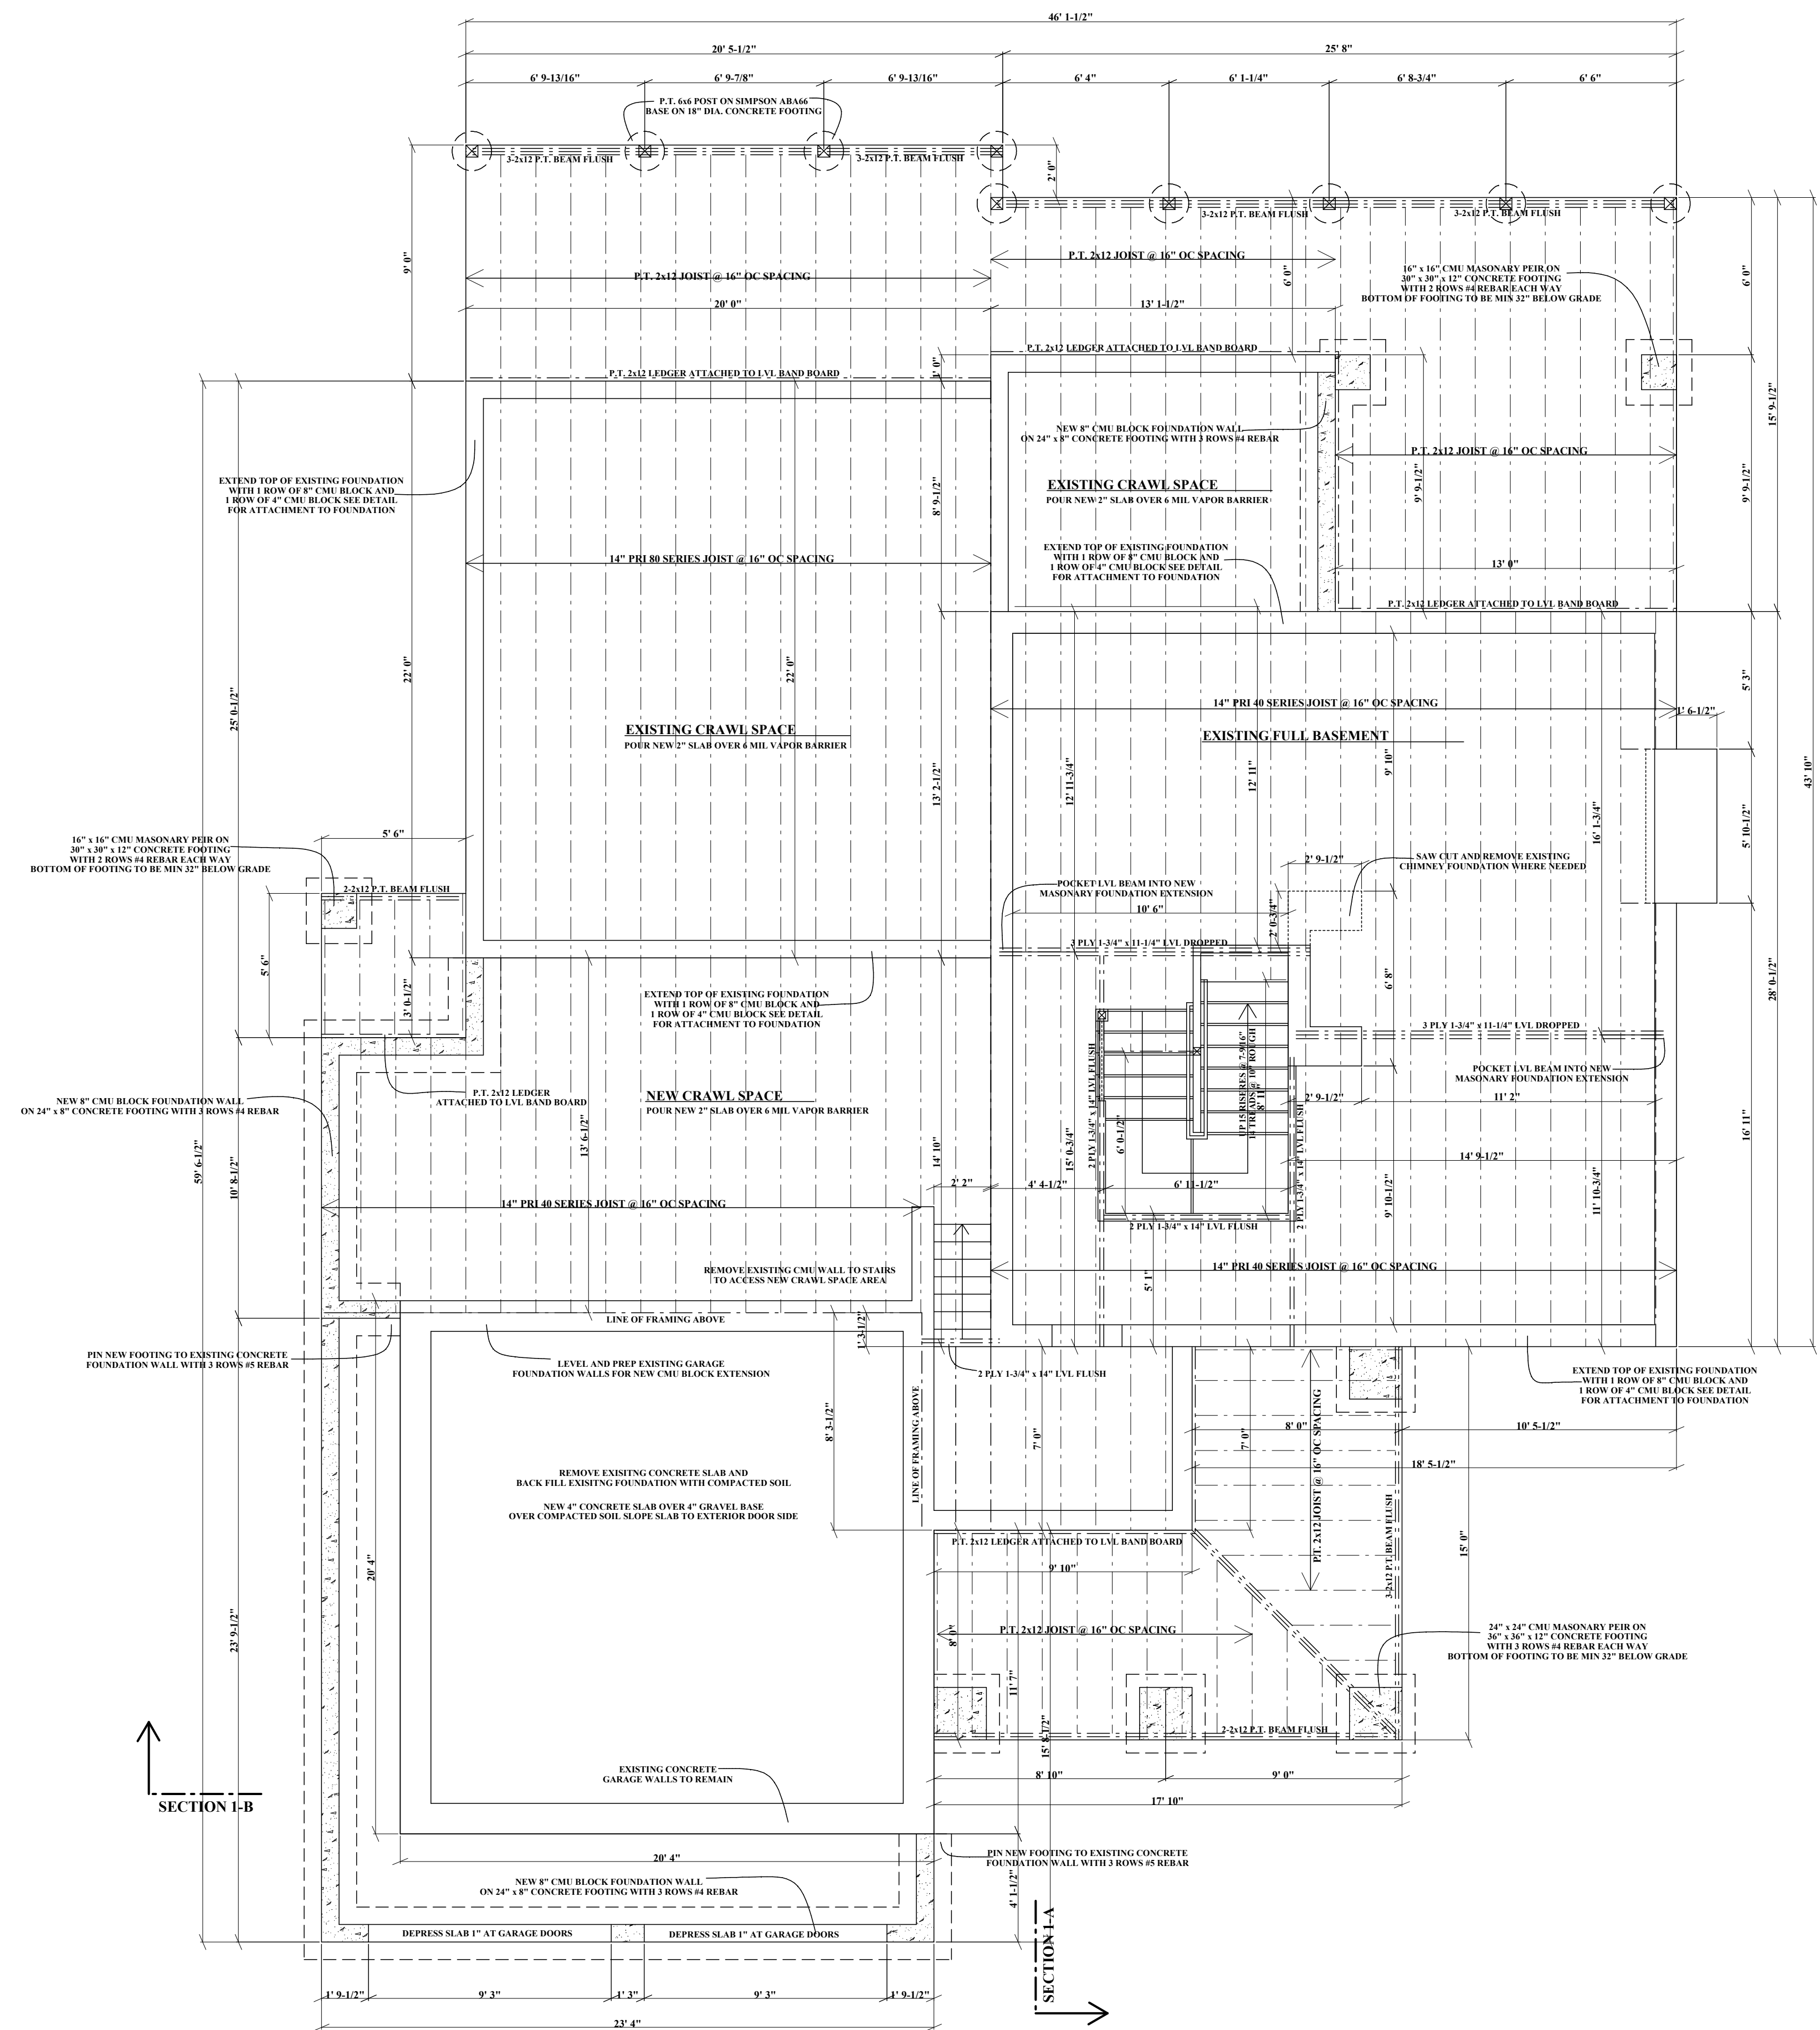

NEW FOUNDATION PLAN
 EXISTING FOUNDATION FOOT PRINT SQUARE FOOT 2704
 INCLUDES COVER PORCH AREAS DOES NOT INCLUDE EXTERIOR WOOD DECKS

THE CONTRACTOR IS RESPONSIBLE FOR DIMENSIONS TO BE CONFIRMED AND CORRELATED AT SITE FOR INFORMATION THAT PERTAINS SOLELY TO THE MEANS, METHODS, TECHNIQUES, SEQUENCES, AND PROCEDURES OF CONSTRUCTION OF THE WORK OF ALL TRADES

RB HOME DESIGNS

DATE :


SCALE : 1/4" = 1'

DRAWN :
 R. BREDLOW

FOUNDATION PLAN

SHEET NO.

A-3

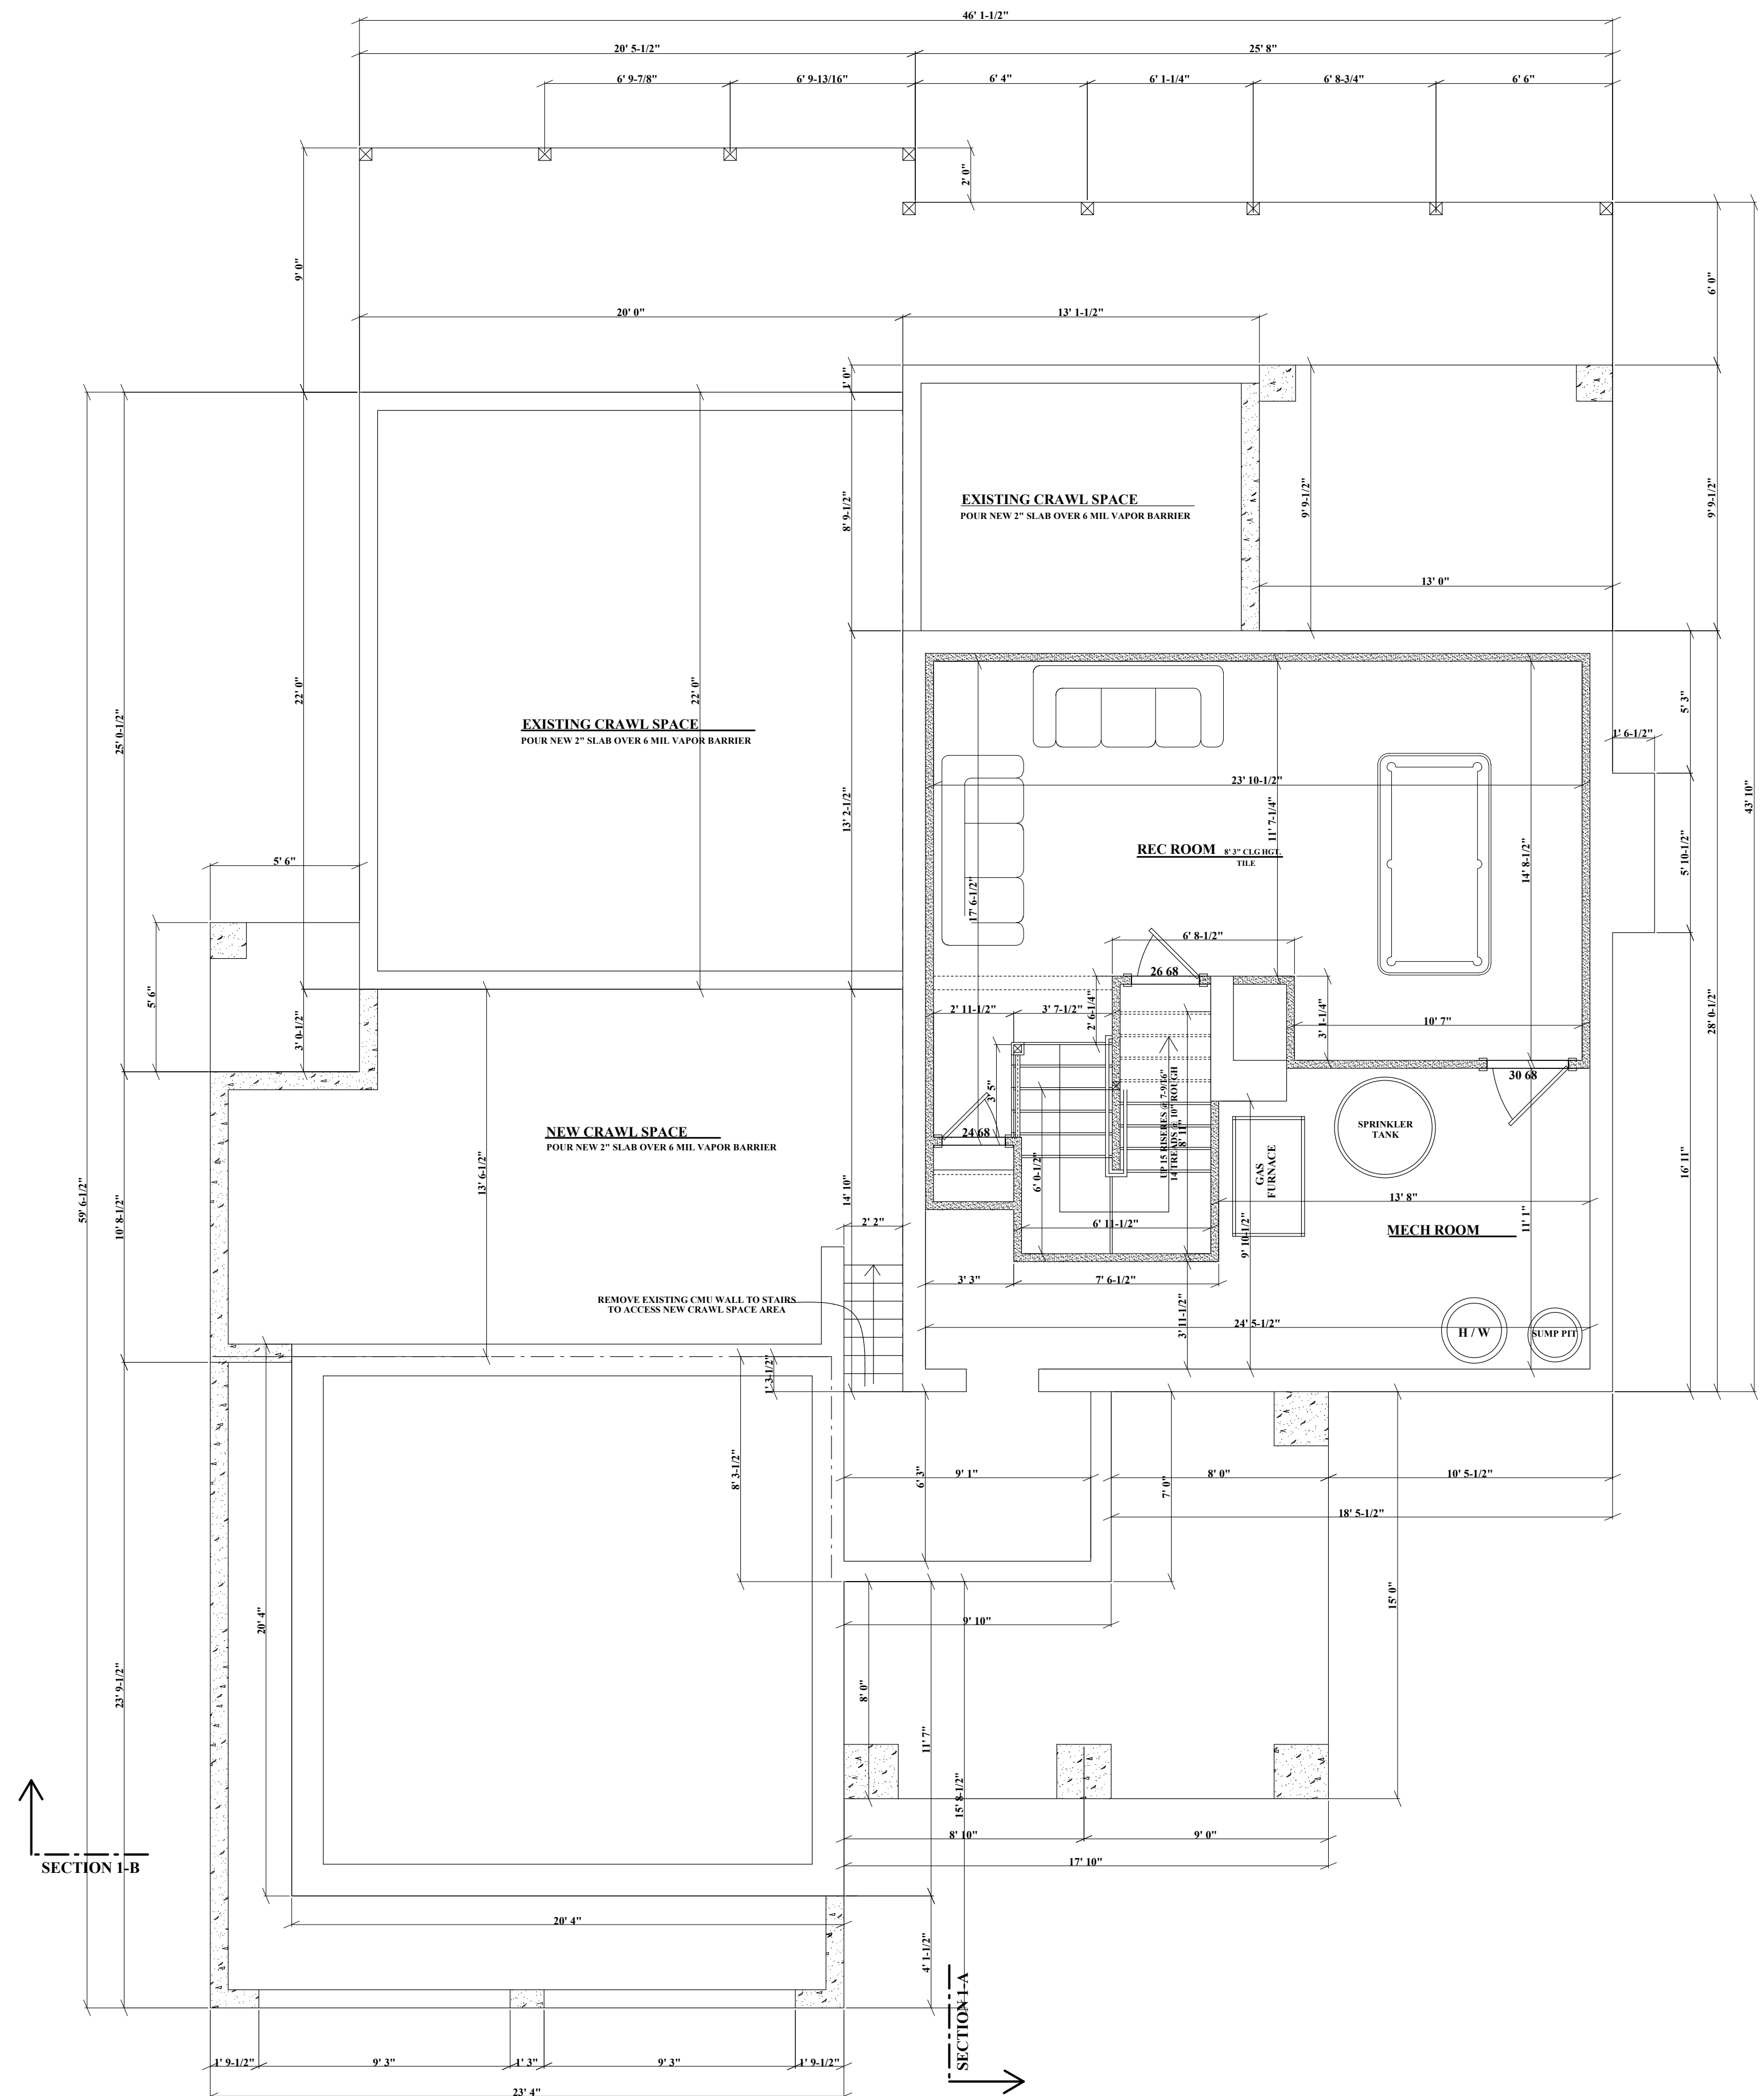

LOWER LEVEL PLAN

THE CONTRACTOR IS RESPONSIBLE FOR DIMENSIONS TO BE CONFIRMED AND CORRELATED AT SITE FOR INFORMATION THAT PERTAINS SOLELY TO THE FABRICATION PROCESSES OR TO THE MEANS, METHODS, TECHNIQUES, SEQUENCES, AND PROCEDURES OF CONSTRUCTION OF THE WORK OF ALL TRADES

RB HOME DESIGNS

DATE :


SCALE : 1/4" = 1'

DRAWN :
R. BREDLOW

LOWER LEVEL PLAN

SHEET NO.

A-4

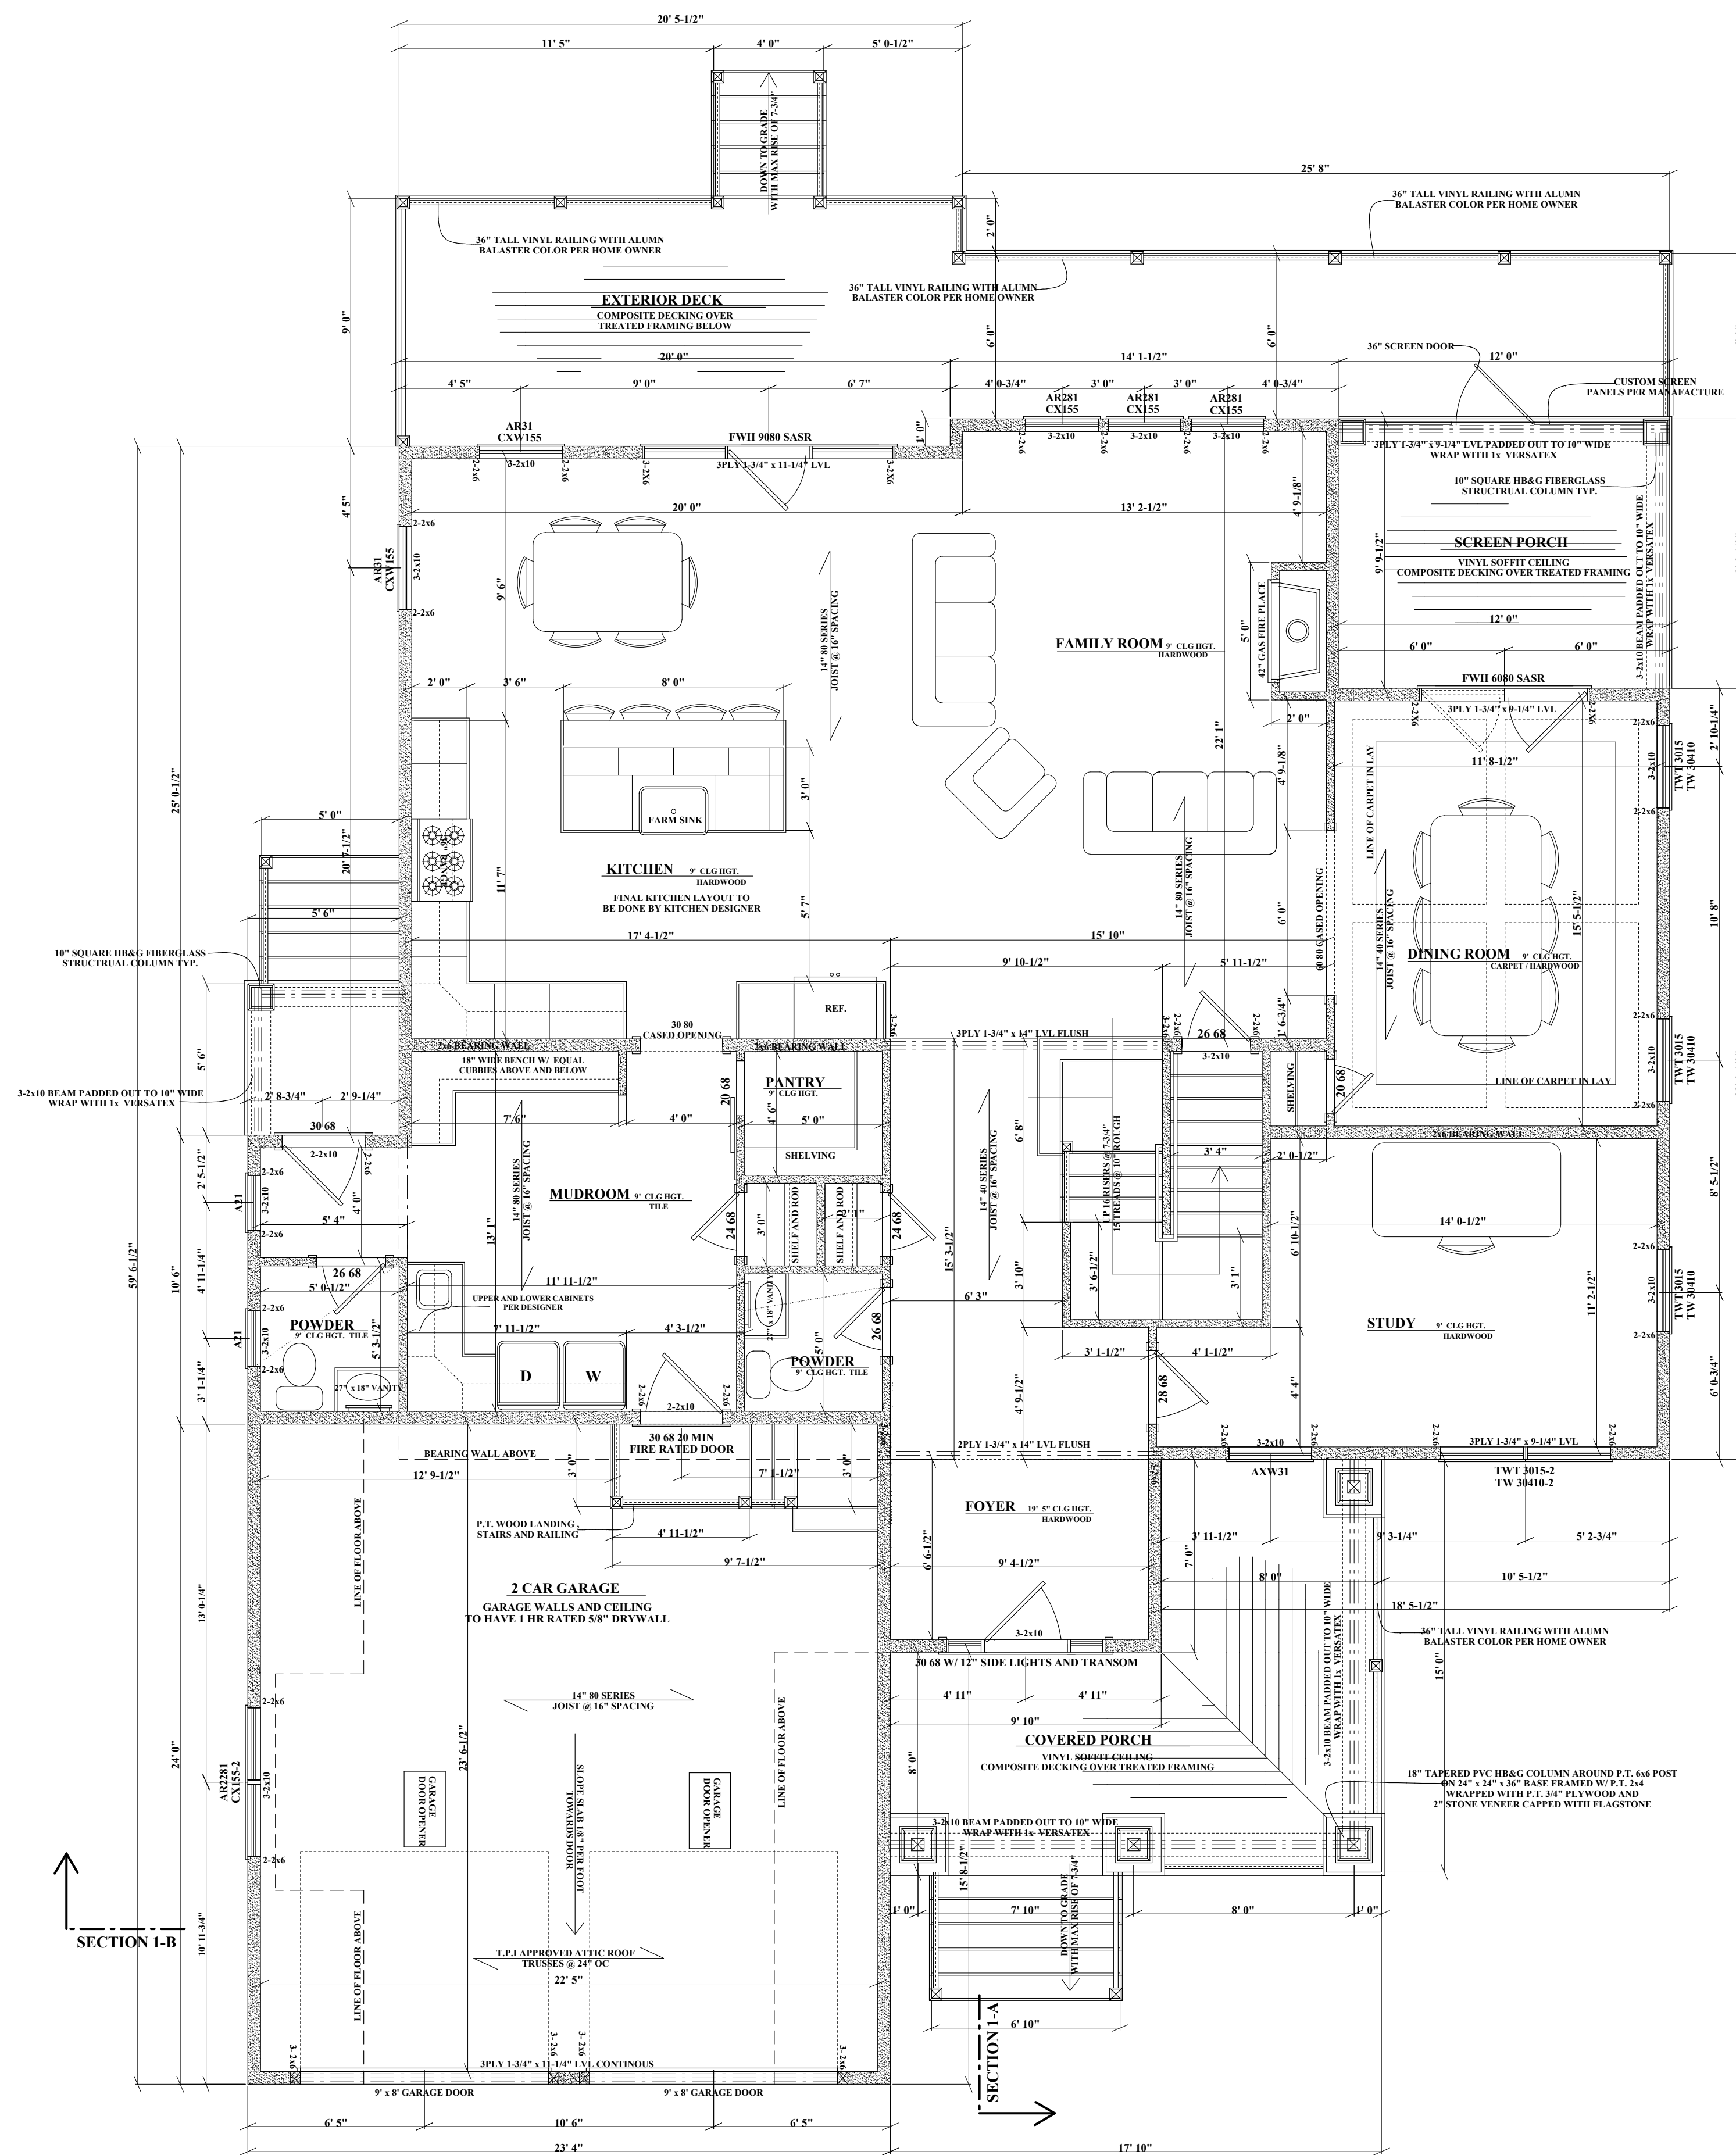

1ST FLOOR PLAN

1715 SQFT

THE CONTRACTOR IS RESPONSIBLE FOR DIMENSIONS TO BE CONFIRMED AND CORRELATED AT SITE FOR INFORMATION THAT PERTAINS SOLELY TO THE FABRICATION PROCESSES OR TO THE MEANS, METHODS, TECHNIQUES, SEQUENCES, AND PROCEDURES OF CONSTRUCTION OF THE WORK OF ALL TRADES

RB HOME DESIGNS

DATE :


SCALE : 1/4" = 1'

DRAWN :
R. BREDLOW

1ST FLOOR PLAN

SHEET NO.

A-5

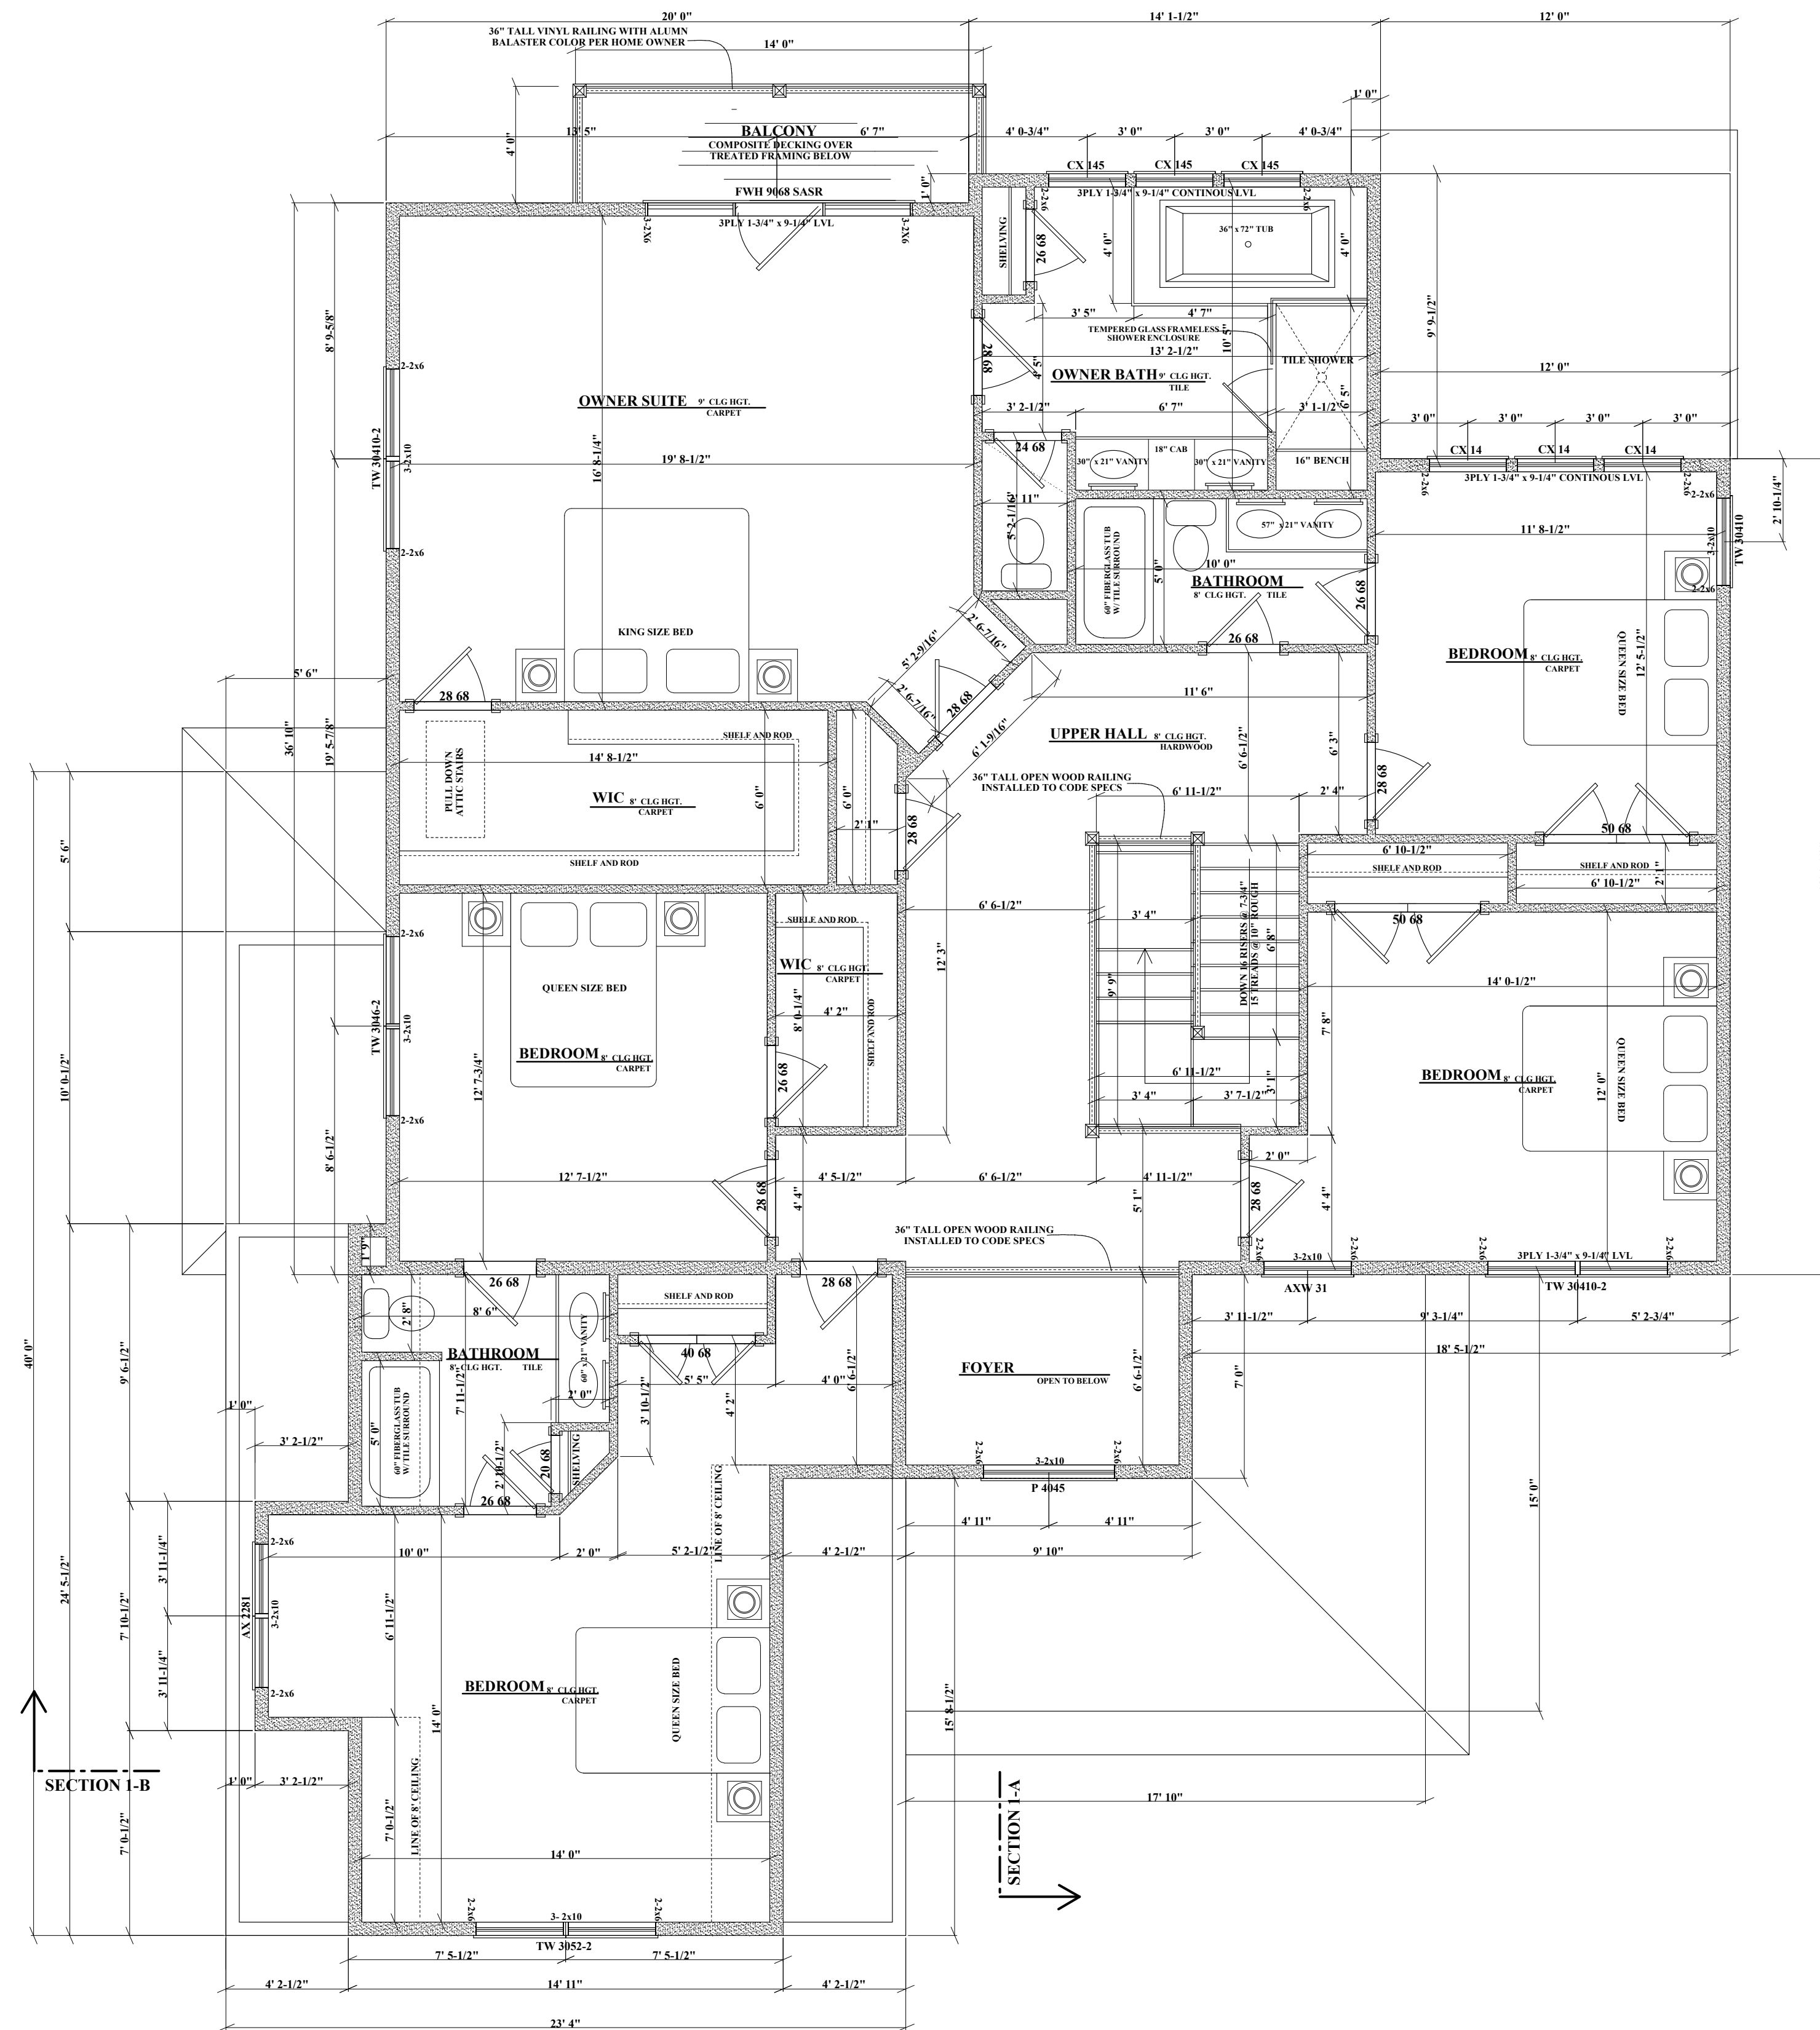

2ND FLOOR PLAN

1994 SQFT

THE CONTRACTOR IS RESPONSIBLE FOR DIMENSIONS TO BE CONFIRMED AND CORRELATED AT SITE FOR INFORMATION THAT PERTAINS SOLELY TO THE FABRICATION PROCESSES OR TO THE MEANS, METHODS, TECHNIQUES, SEQUENCES, AND PROCEDURES OF CONSTRUCTION OF THE WORK OF ALL TRADES

RB HOME DESIGNS

DATE :


SCALE : 1/4" = 1'

DRAWN :
R. BREDLOW


2ND FLOOR PLAN

SHEET NO.


A-6

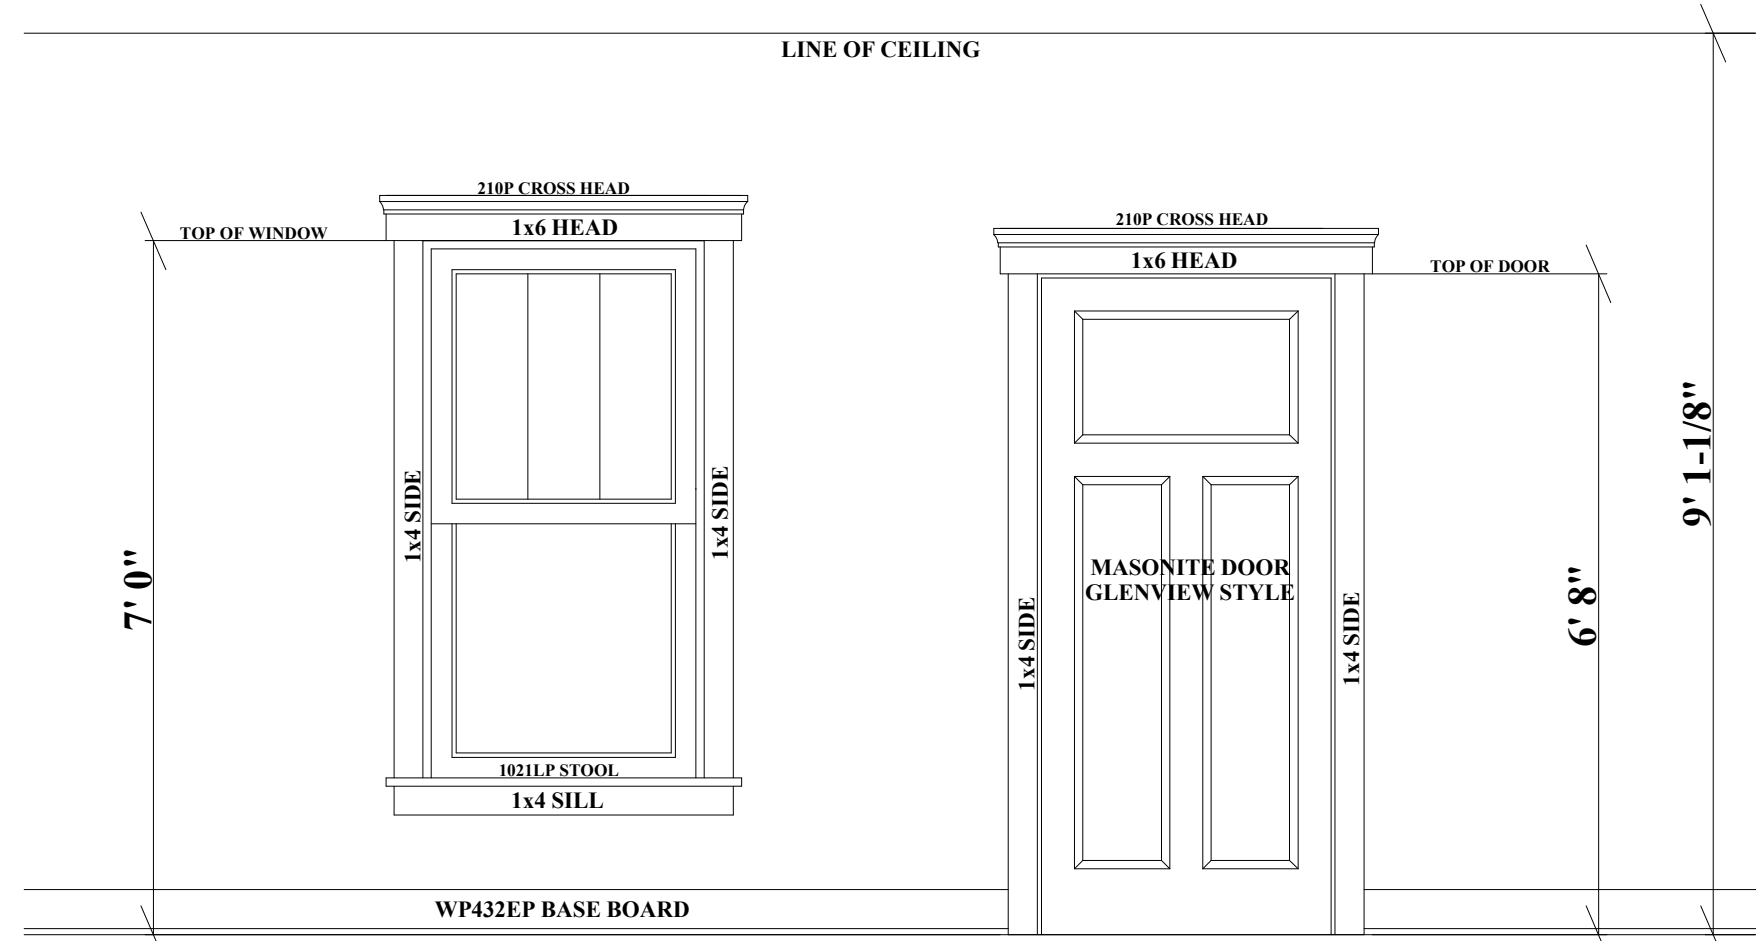


WINDOW AND DOOR TRIM DETAIL

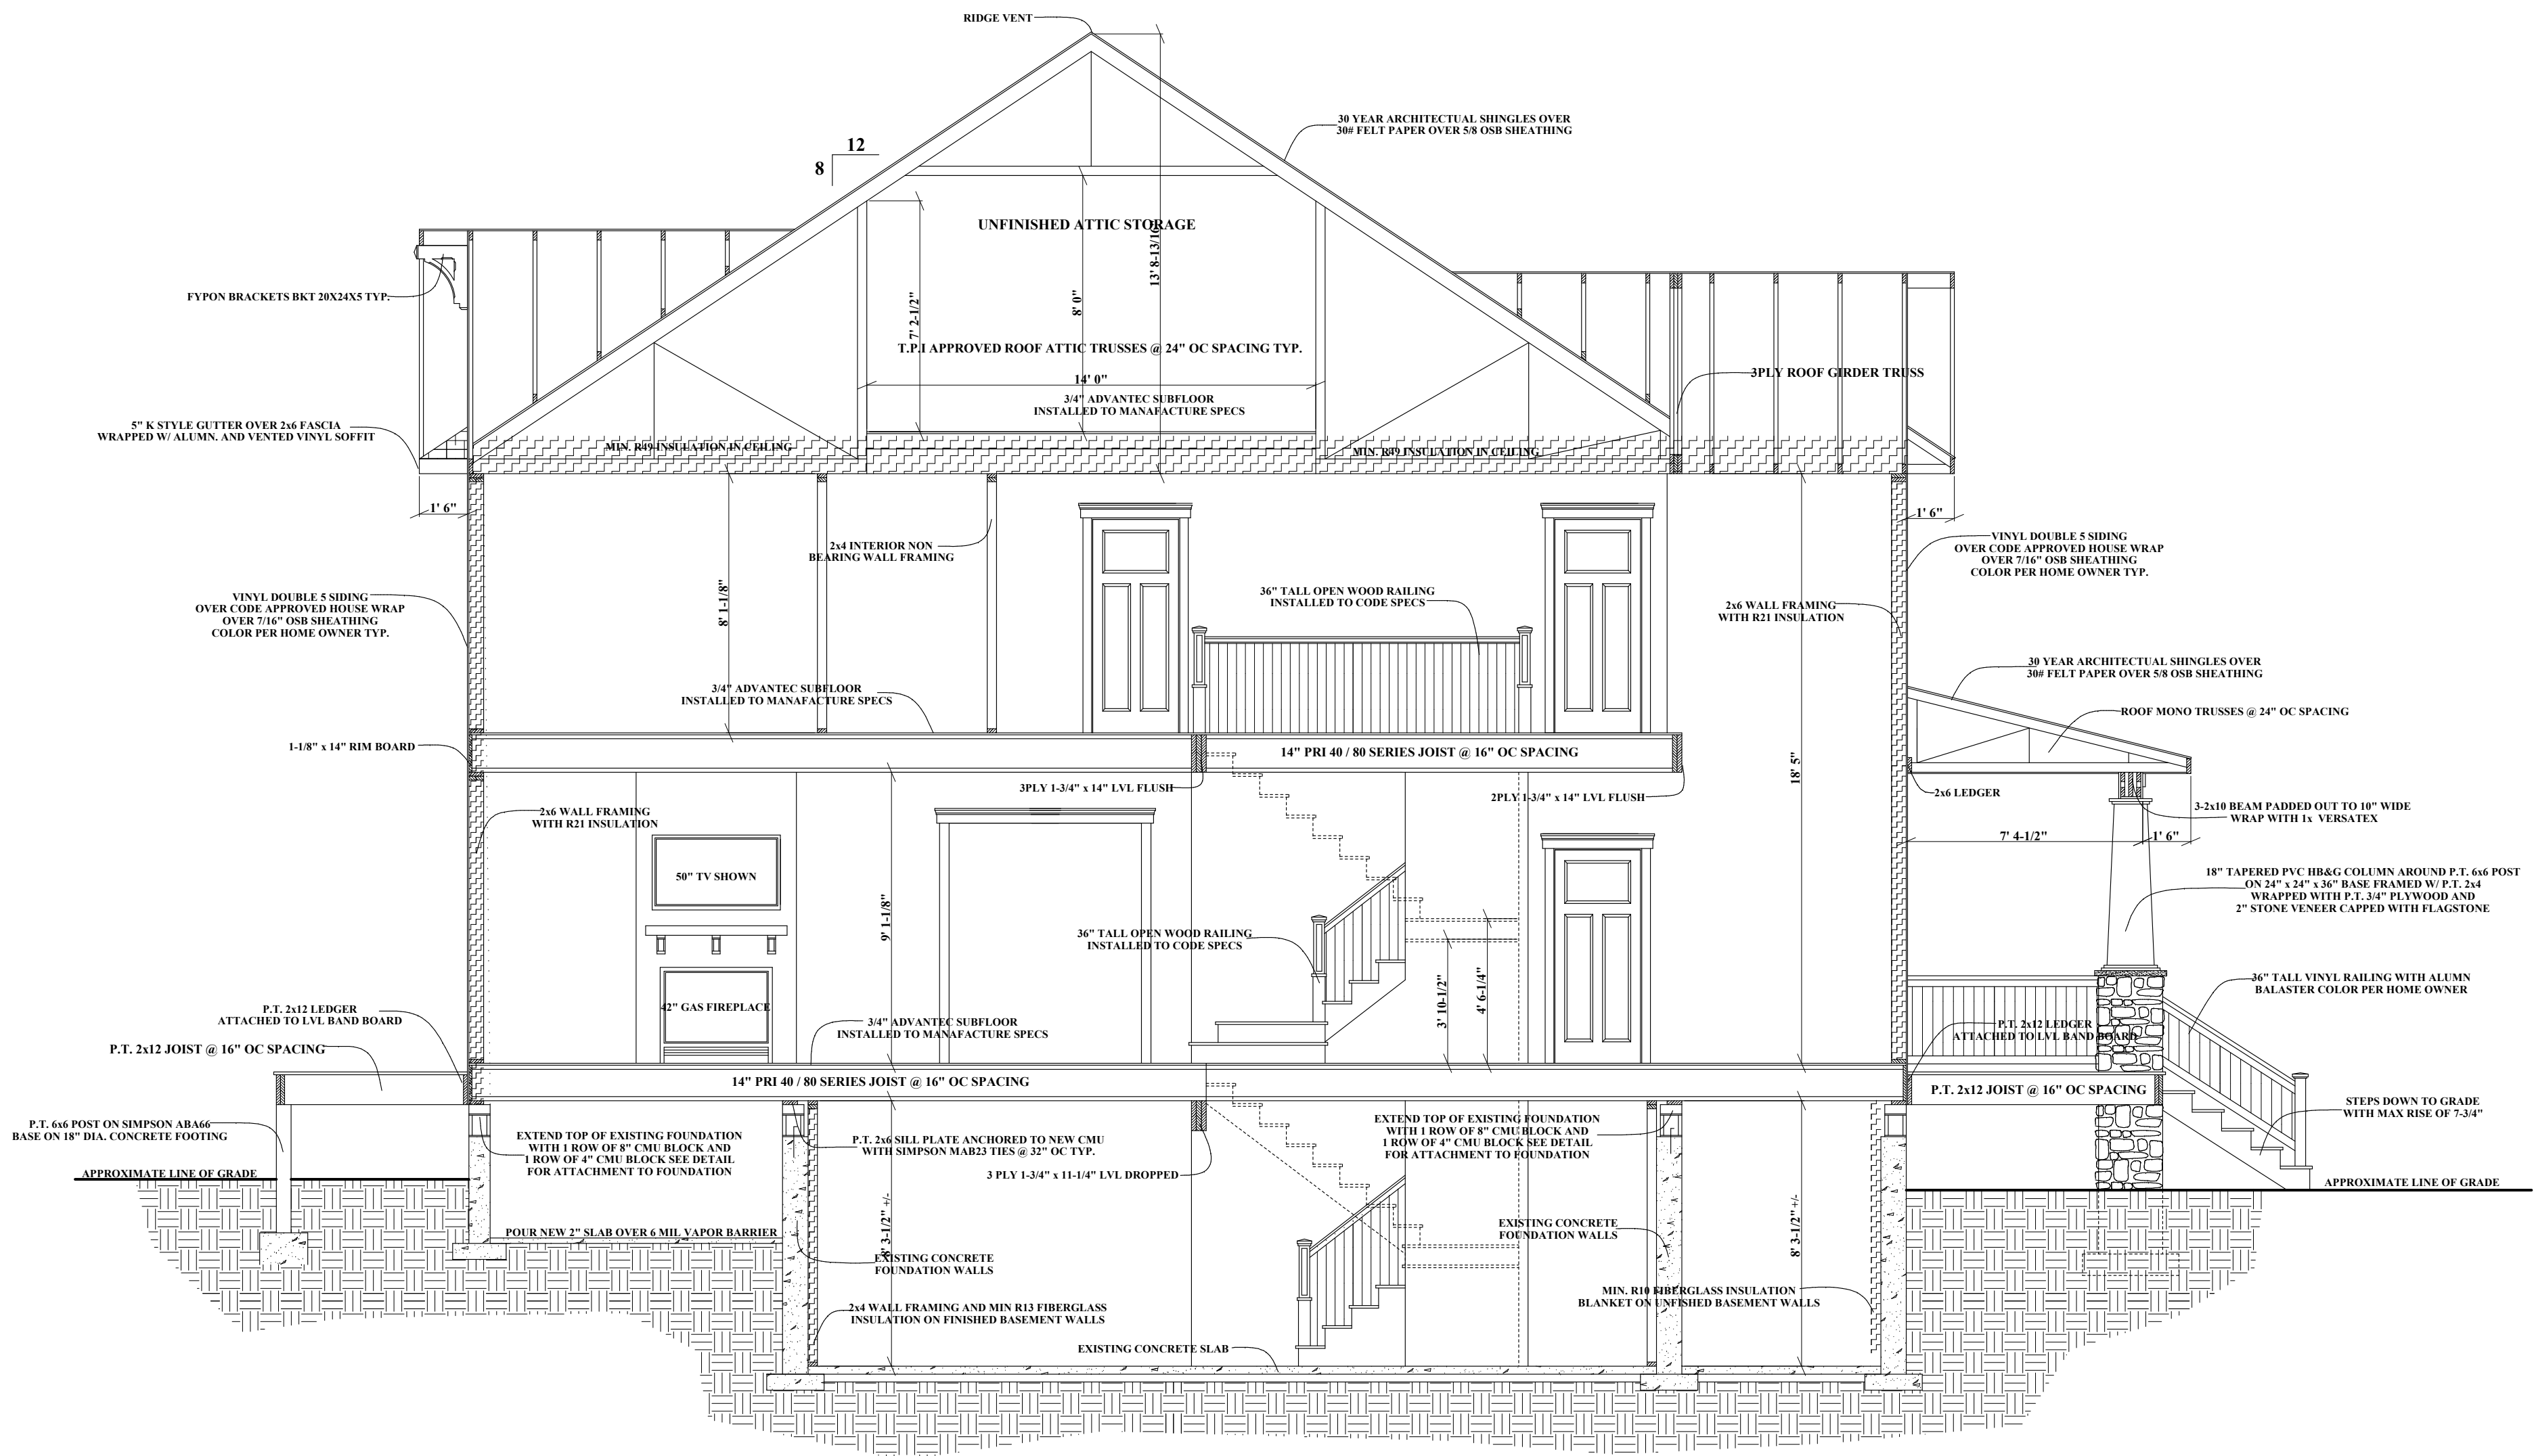

CROSS SECTION 1-A

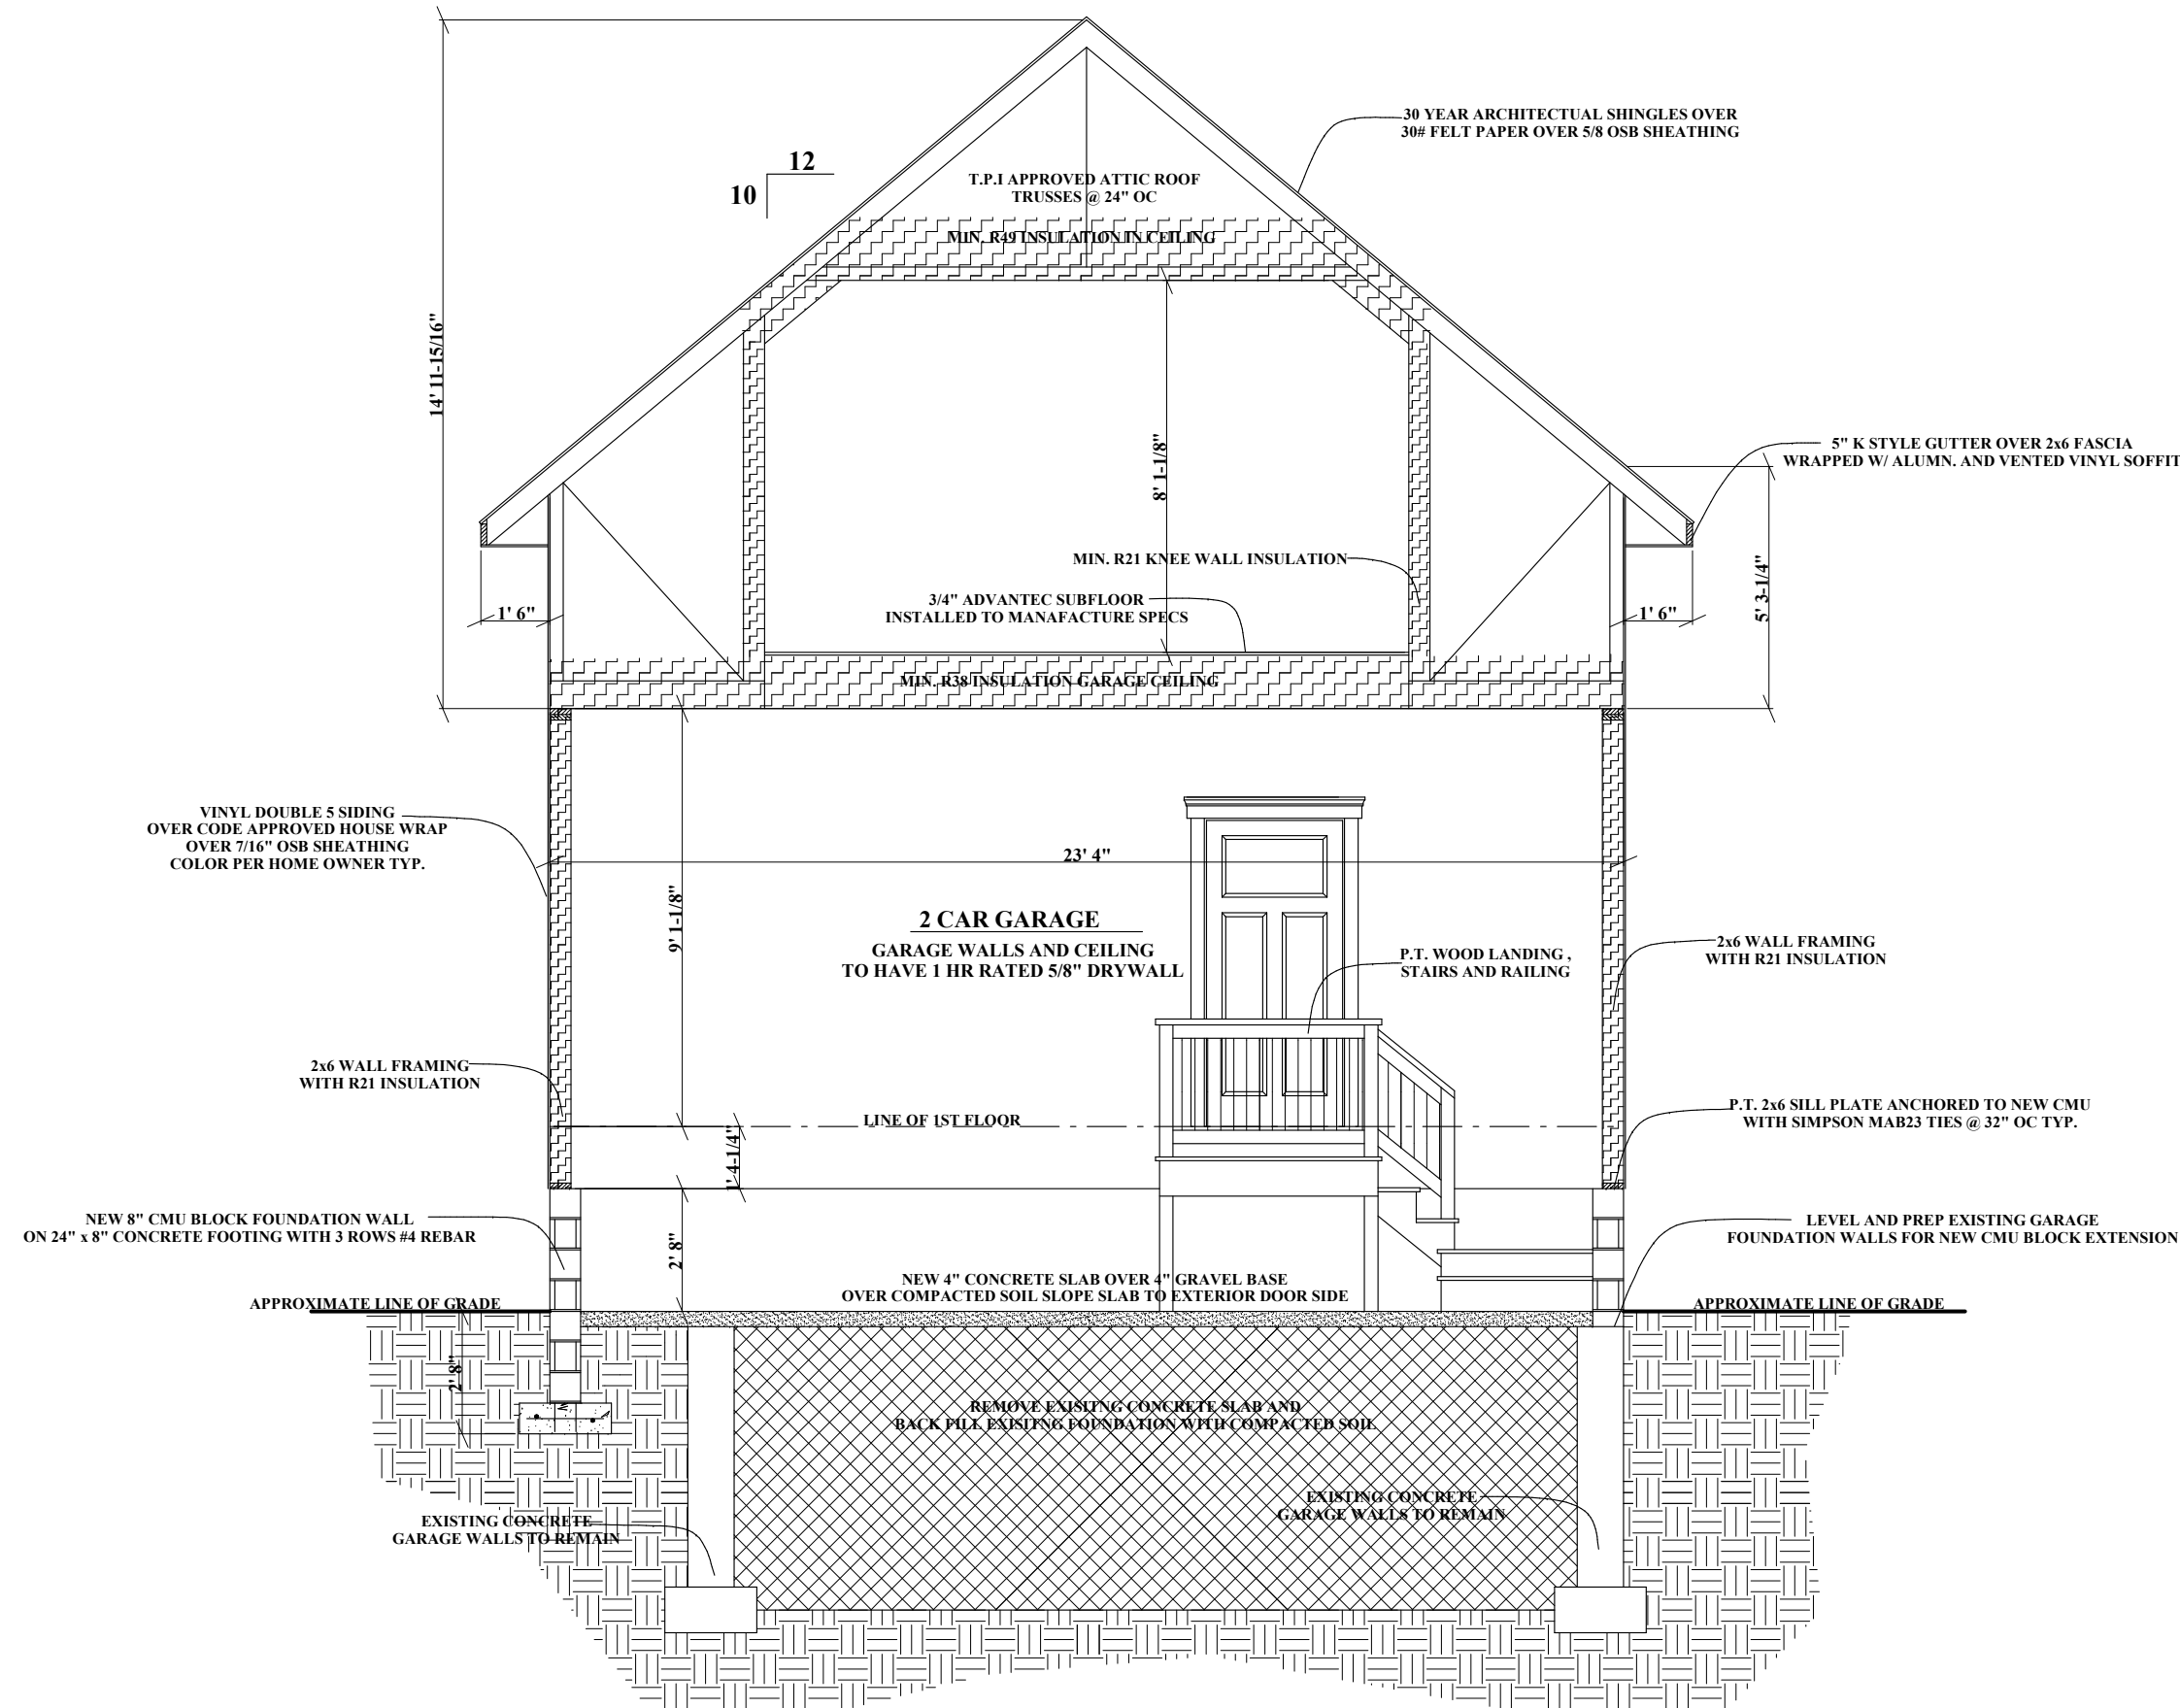


CROSS SECTION 1-B

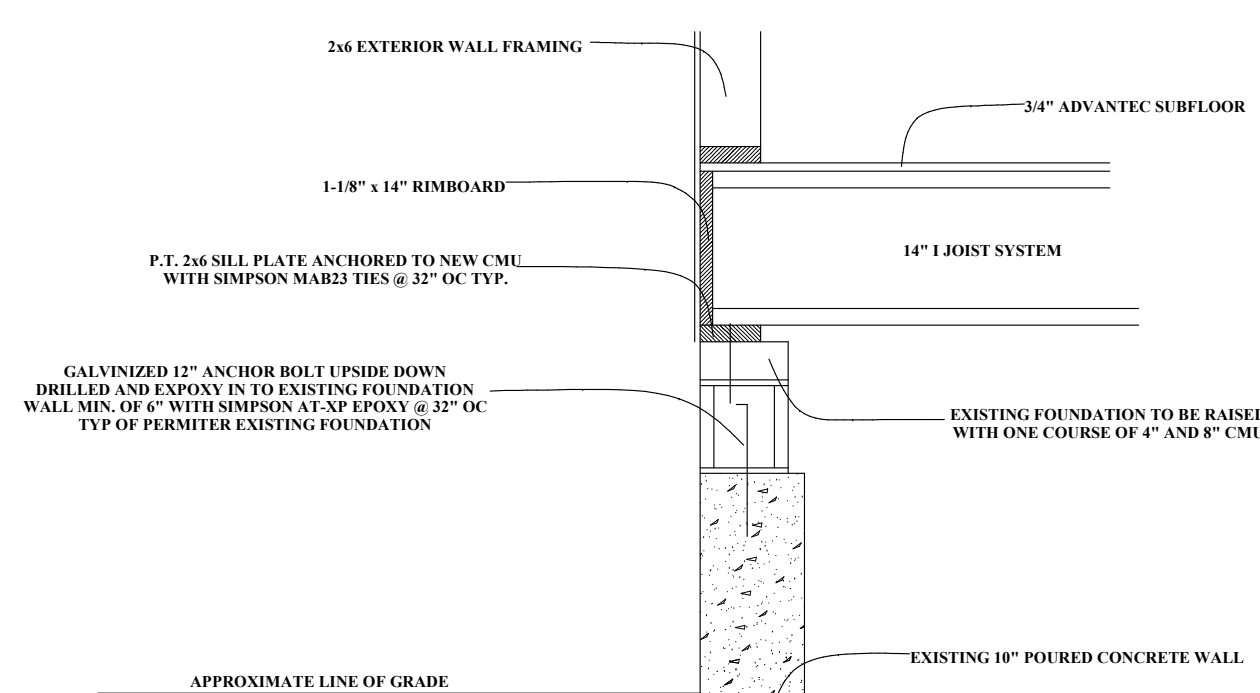

FOUNDATION EXTENSION DETAIL

N.T.S

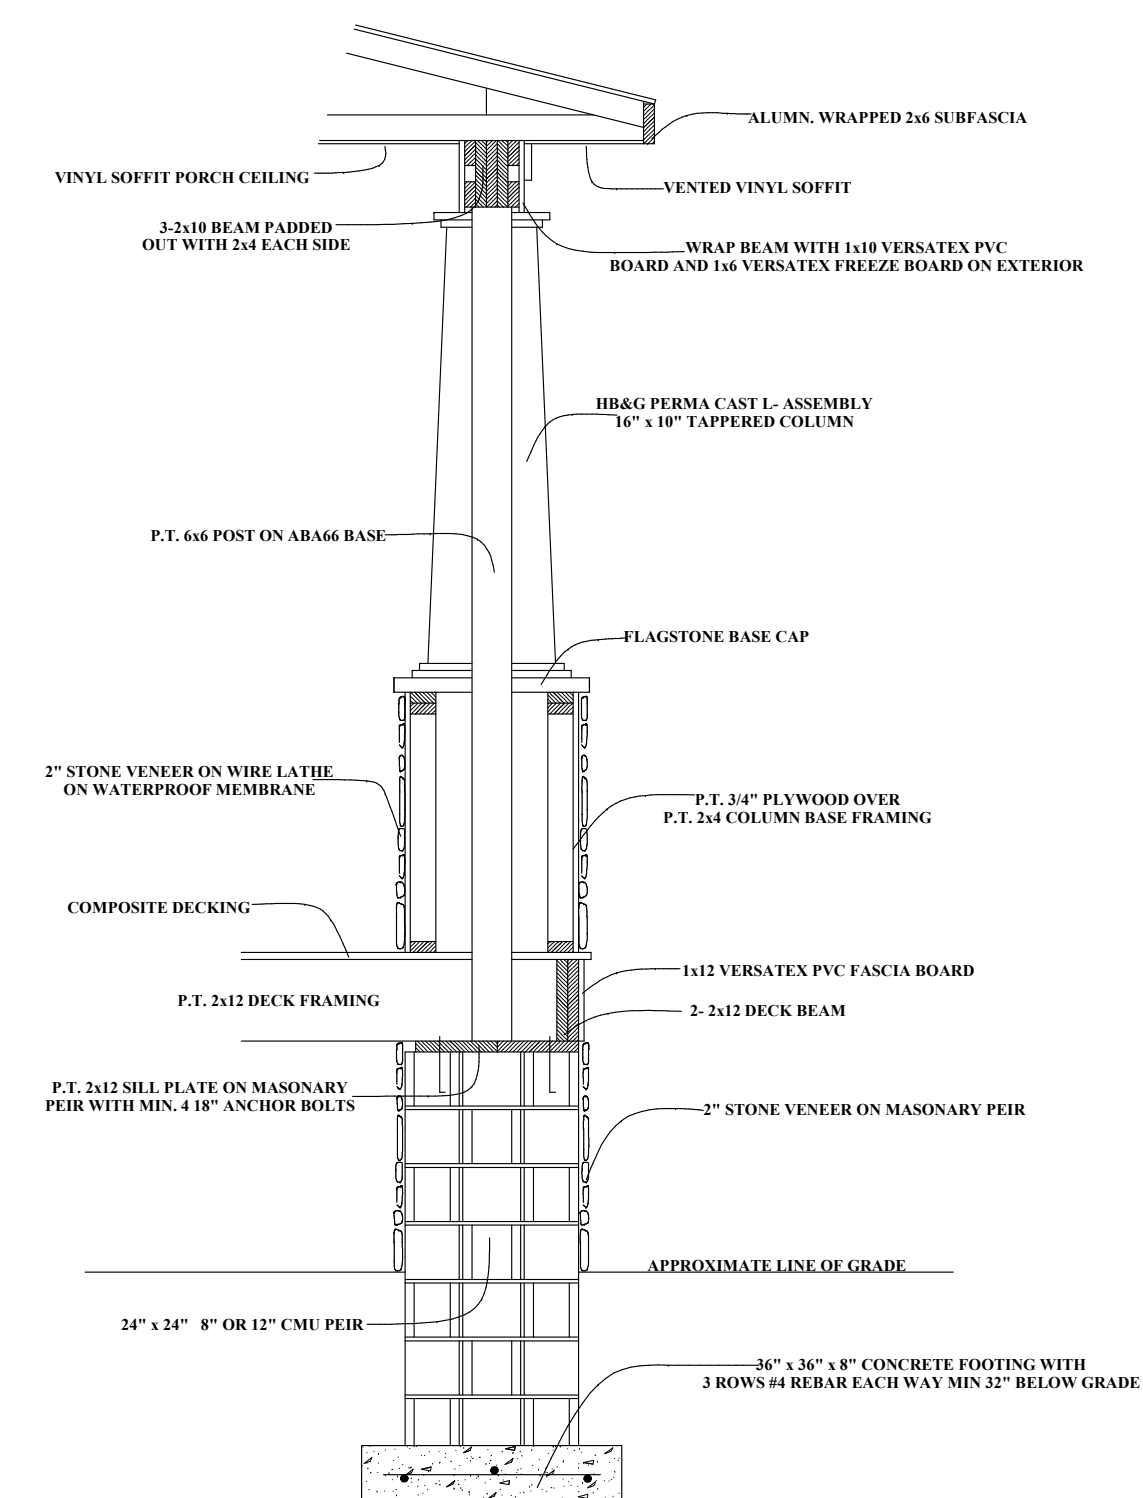

PORCH COLUMN DETAIL

N.T.S

RB HOME DESIGN L.L.C
2061 D MOUNT HORE RD STREET MD 21154
RBHOMEDSIGN@HOTMAIL.COM
443-613-5115

THE CONTRACTOR IS RESPONSIBLE FOR DIMENSIONS TO BE CONFIRMED AND CORRELATED AT SITE FOR INFORMATION THAT PERTAINS SOLELY TO THE FABRICATION PROCESSES OR TO THE MEANS, METHODS, TECHNIQUES, SEQUENCES, AND PROCEDURES OF CONSTRUCTION OF THE WORK OF ALL TRADES

RB HOME DESIGNS

DATE :

SCALE : 1/4" = 1'

DRAWN : R. BREDLOW

CROSS SECTIONS

SHEET NO.

A-7