



# FRONTELEV

SCALE: 1/4" = 1'-0"

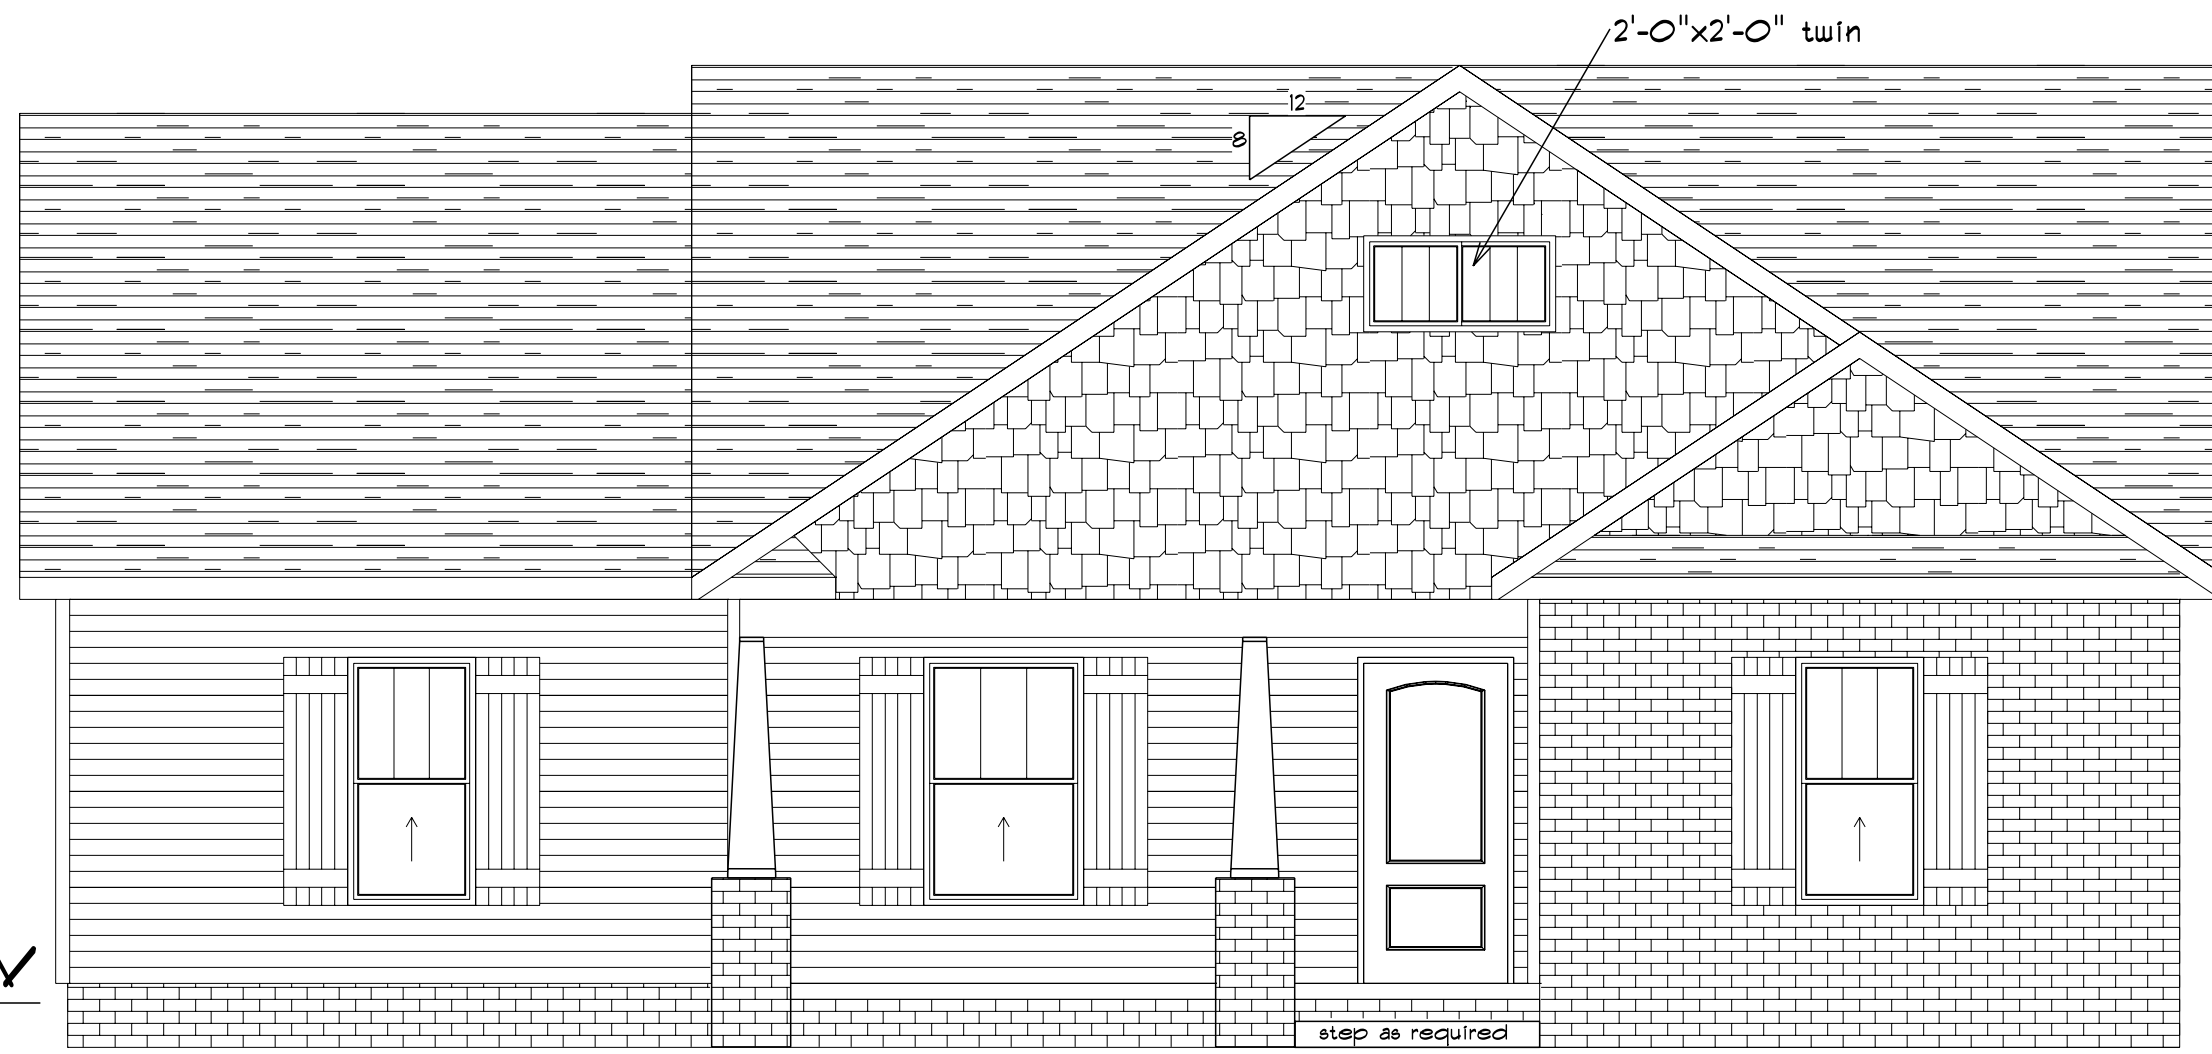

Top of Ceiling 9'-0"  
Top of Opening 7'-8"

Top of Foundation

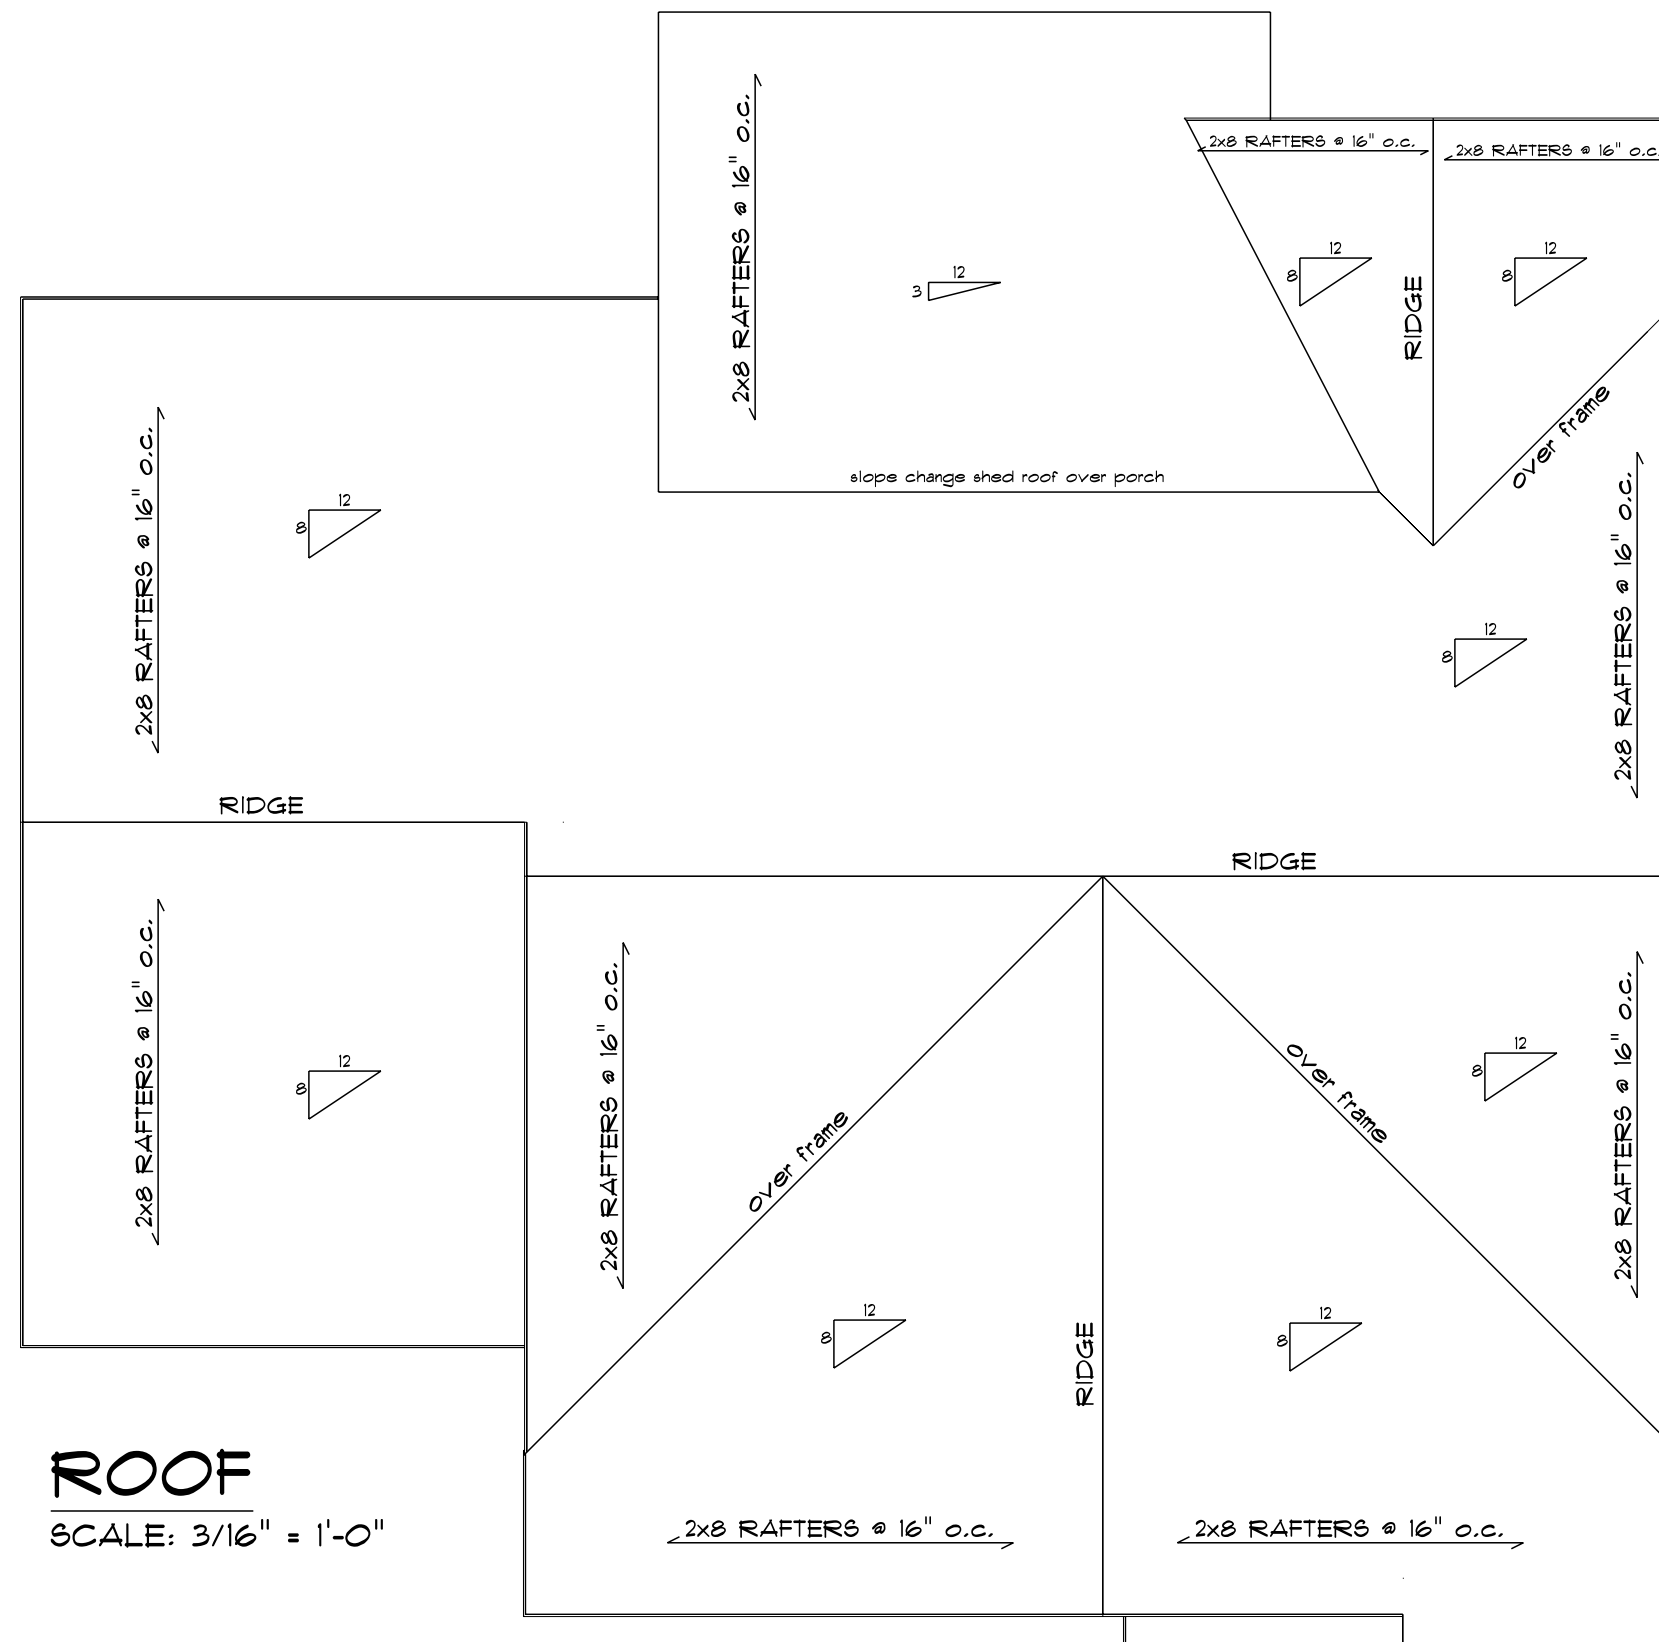

# ROOF

SCALE: 3/16" = 1'-0"

### General Notes:

1. ALL RAFTERS 2"x8" @ 16" O.C.
2. RIDGE SHALL BE 2"x10"
3. VALLEYS 2-2"x10"
4. PROVIDE RIDGE VENT THROUGHOUT
5. ALL LOAD BEARING HEADERS 2-2"x10"
6. PLANS DESIGNED IN ACCORDANCE WITH NC RESIDENTIAL CODE 2018


**REAR ELEVATION**

SCALE: 1/4" = 1'-0"





**RIGHTELEV**

SCALE: 1/4" = 1'-0"

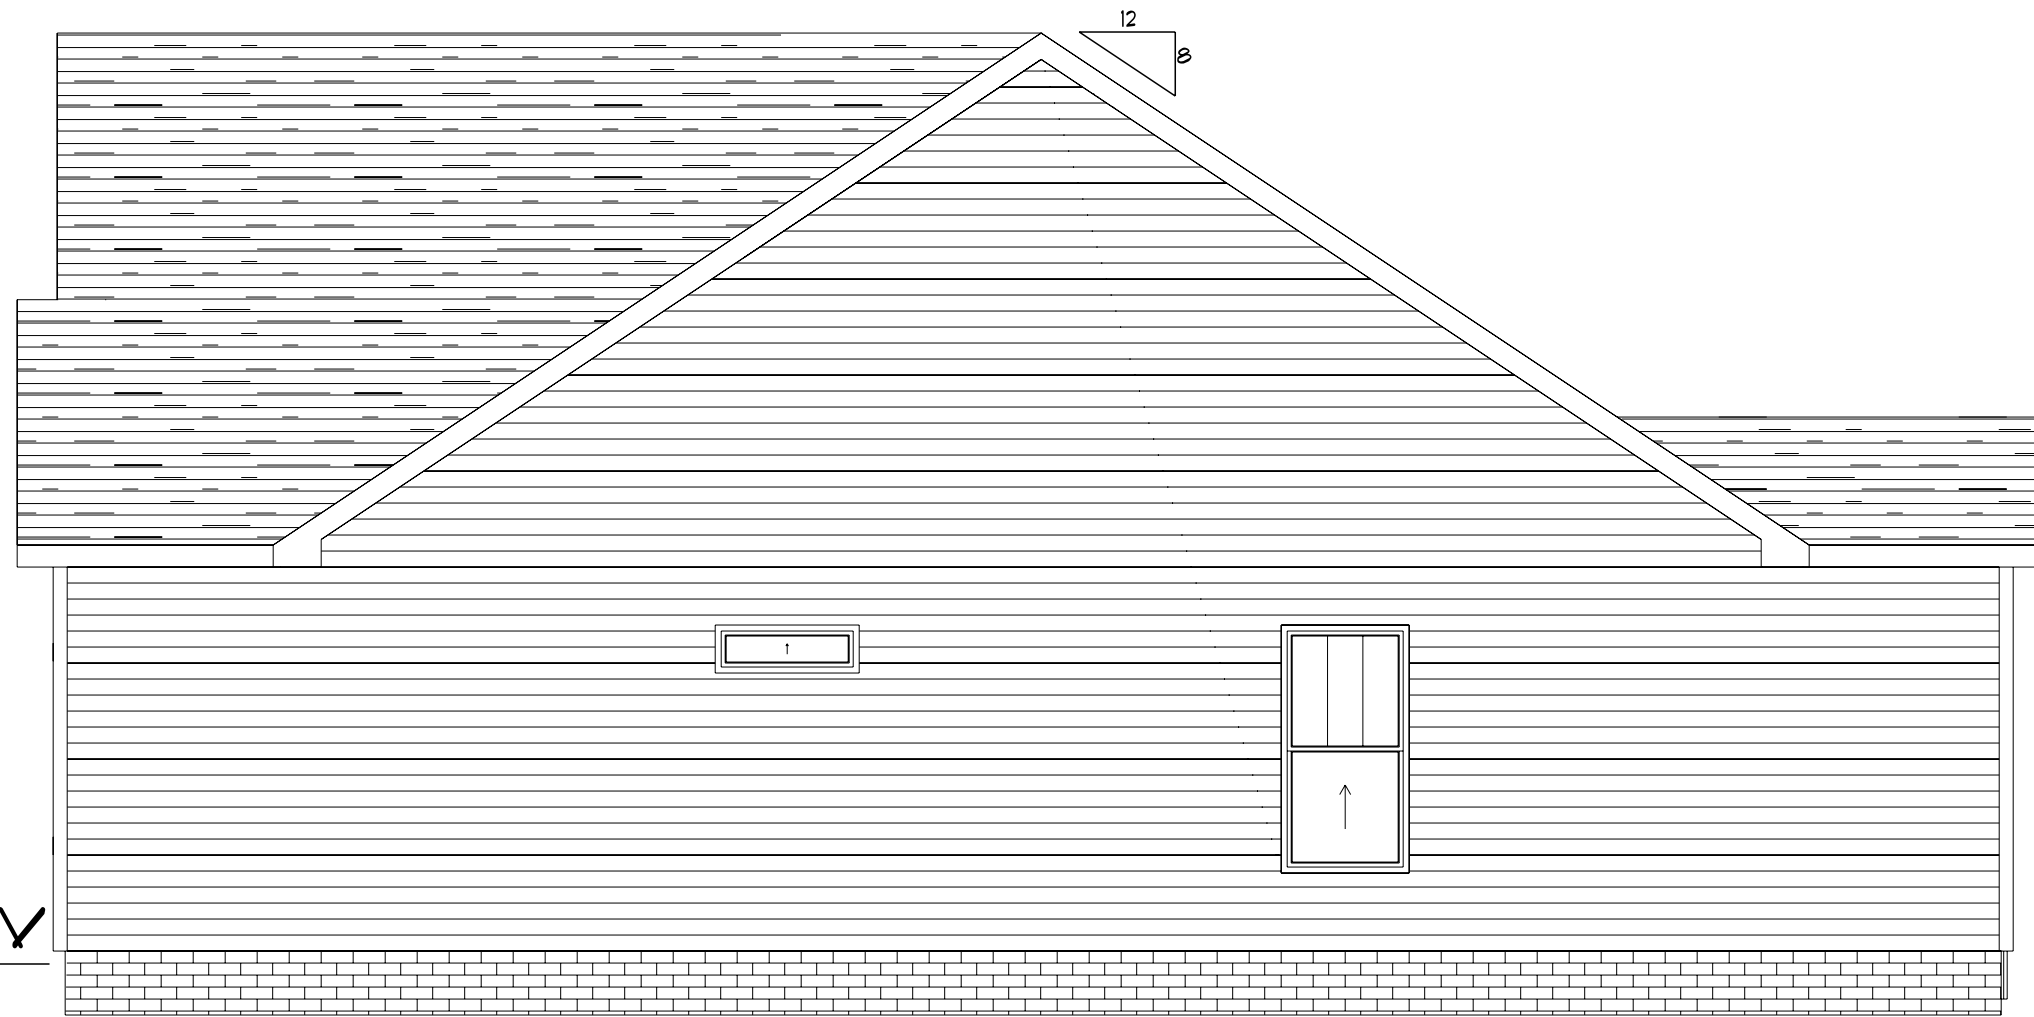

**LEFT ELEVATION**


SCALE: 1/4" = 1'-0"

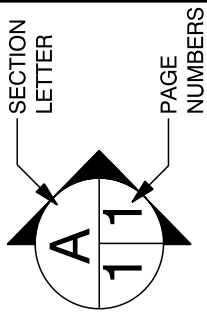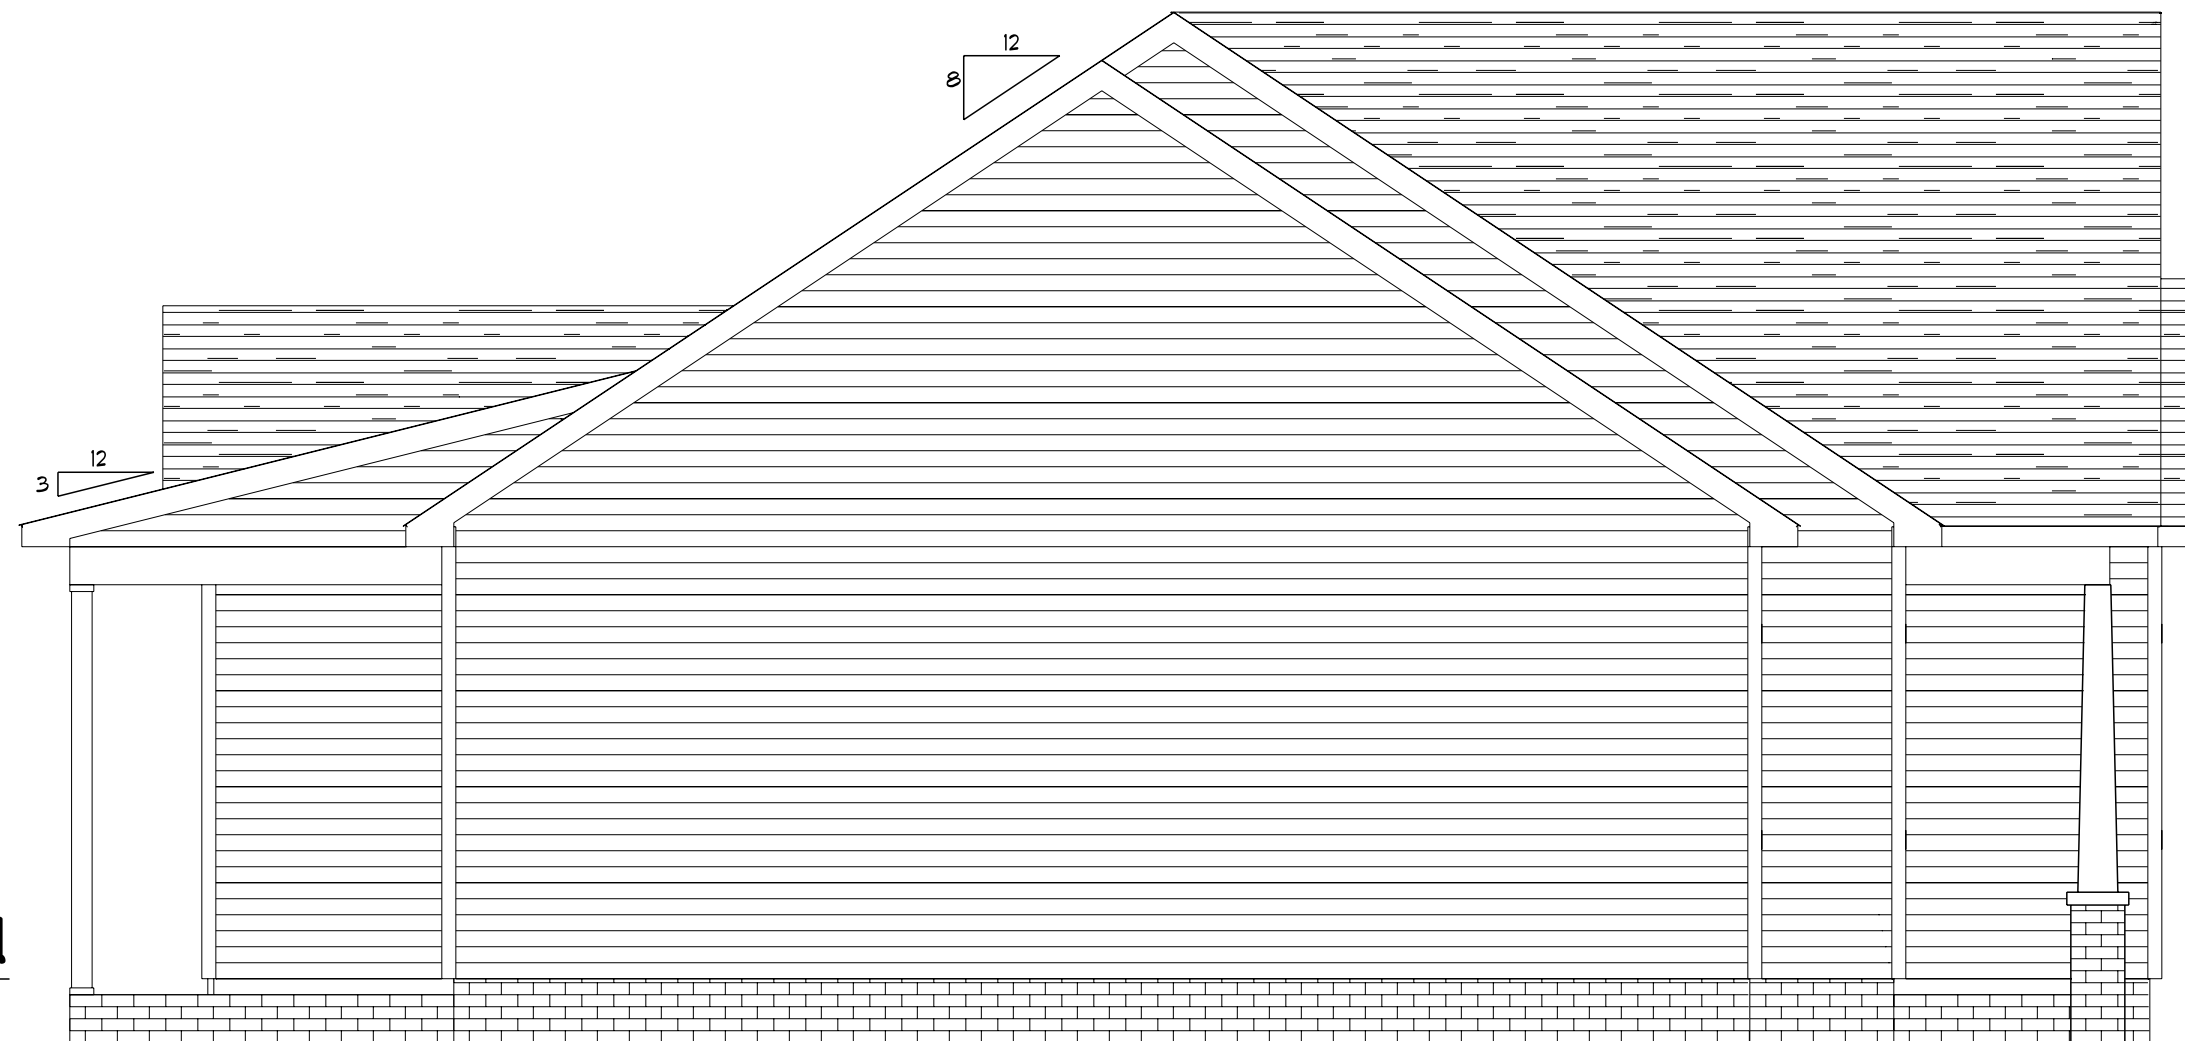

SCALE:  
DRAWN BY:  
DATE:

**B.W. Skinner Construction Inc.**  
5100 Brewer Court Suite E  
Wilson  
North Carolina  
27896  
PHONE: 252.291.9496  
FAX: 252.291.9496



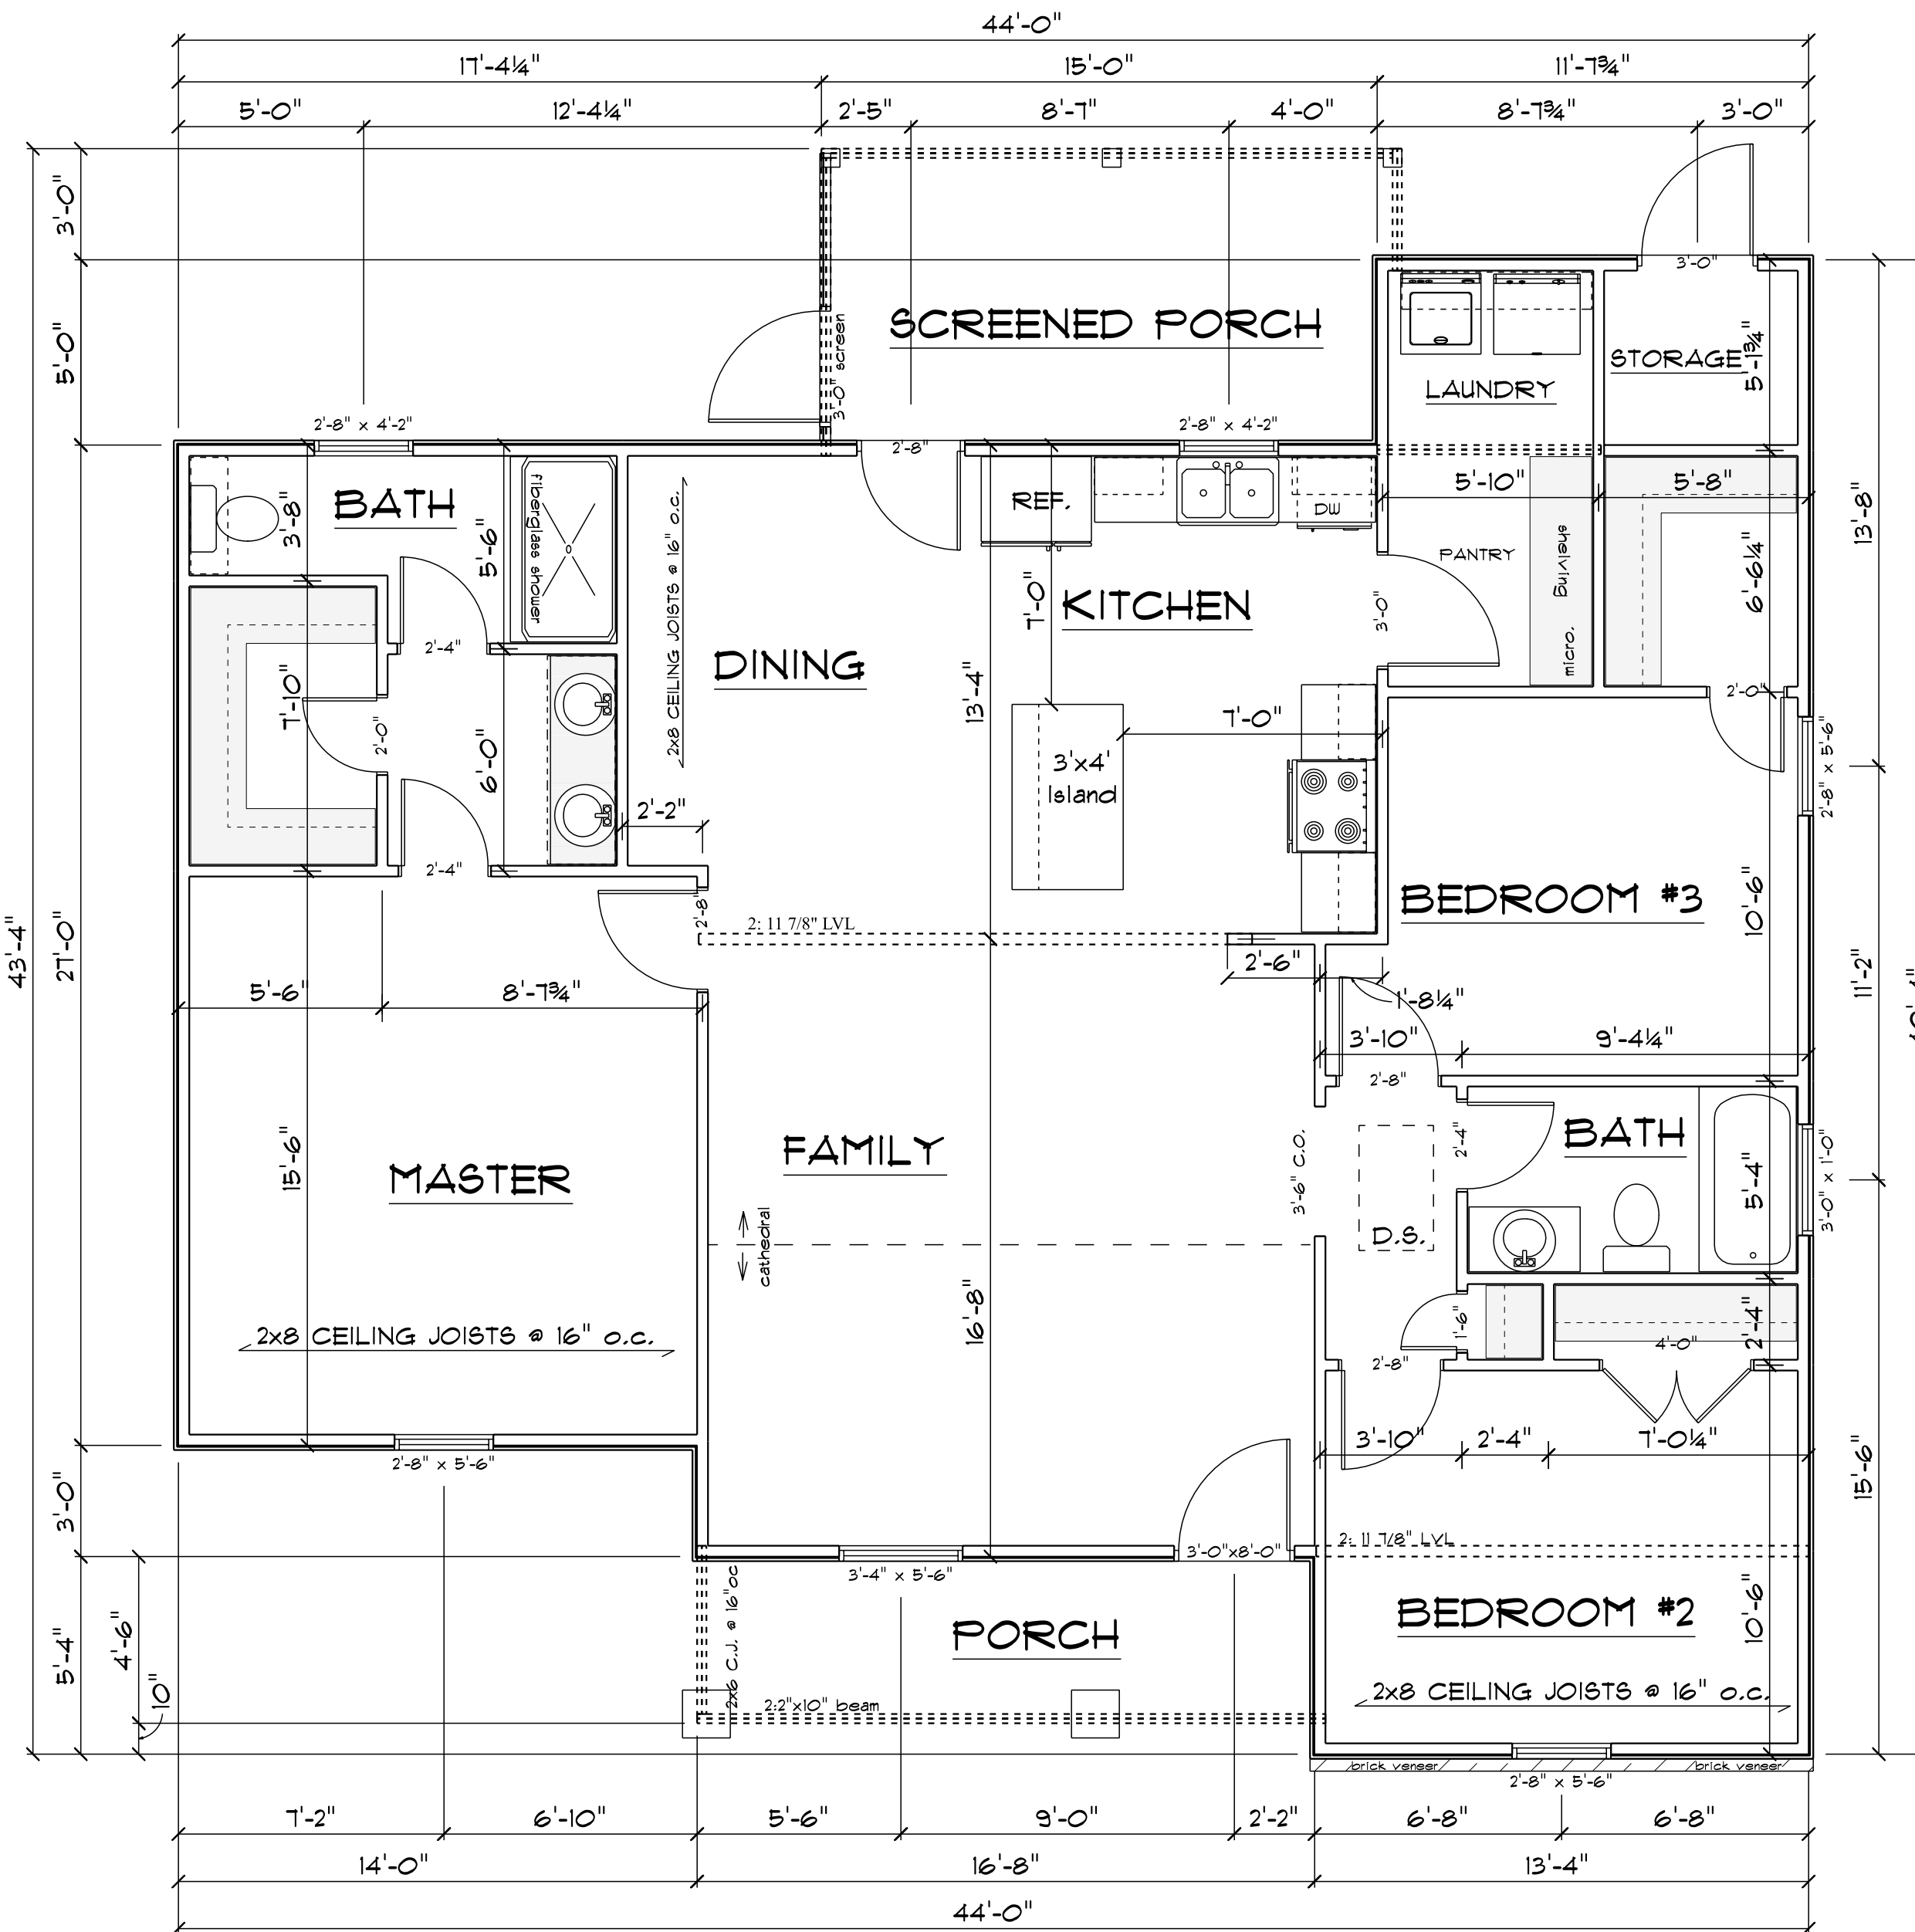


**MAIN FLOOR**

SCALE: 1/4" = 1'-0"

Main Floor =	1383 SF
Porch =	73 SF
Storage =	29 SF
Screened Porch =	122 SF

TOTAL = 1607 SF

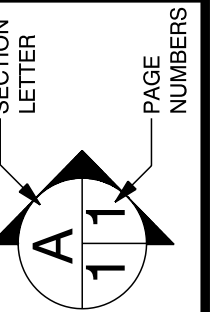

SECTION LETTER: A  
PAGE NUMBERS: 11


SCALE:  
DRAWN BY:  
DATE:

**B.W. Skinner Construction Inc.**  
5100 Brewer Court Suite E  
Wilson  
North Carolina  
27896


PHONE: 252.291.9496  
FAX: 252.291.9496




# Wall Section Detail

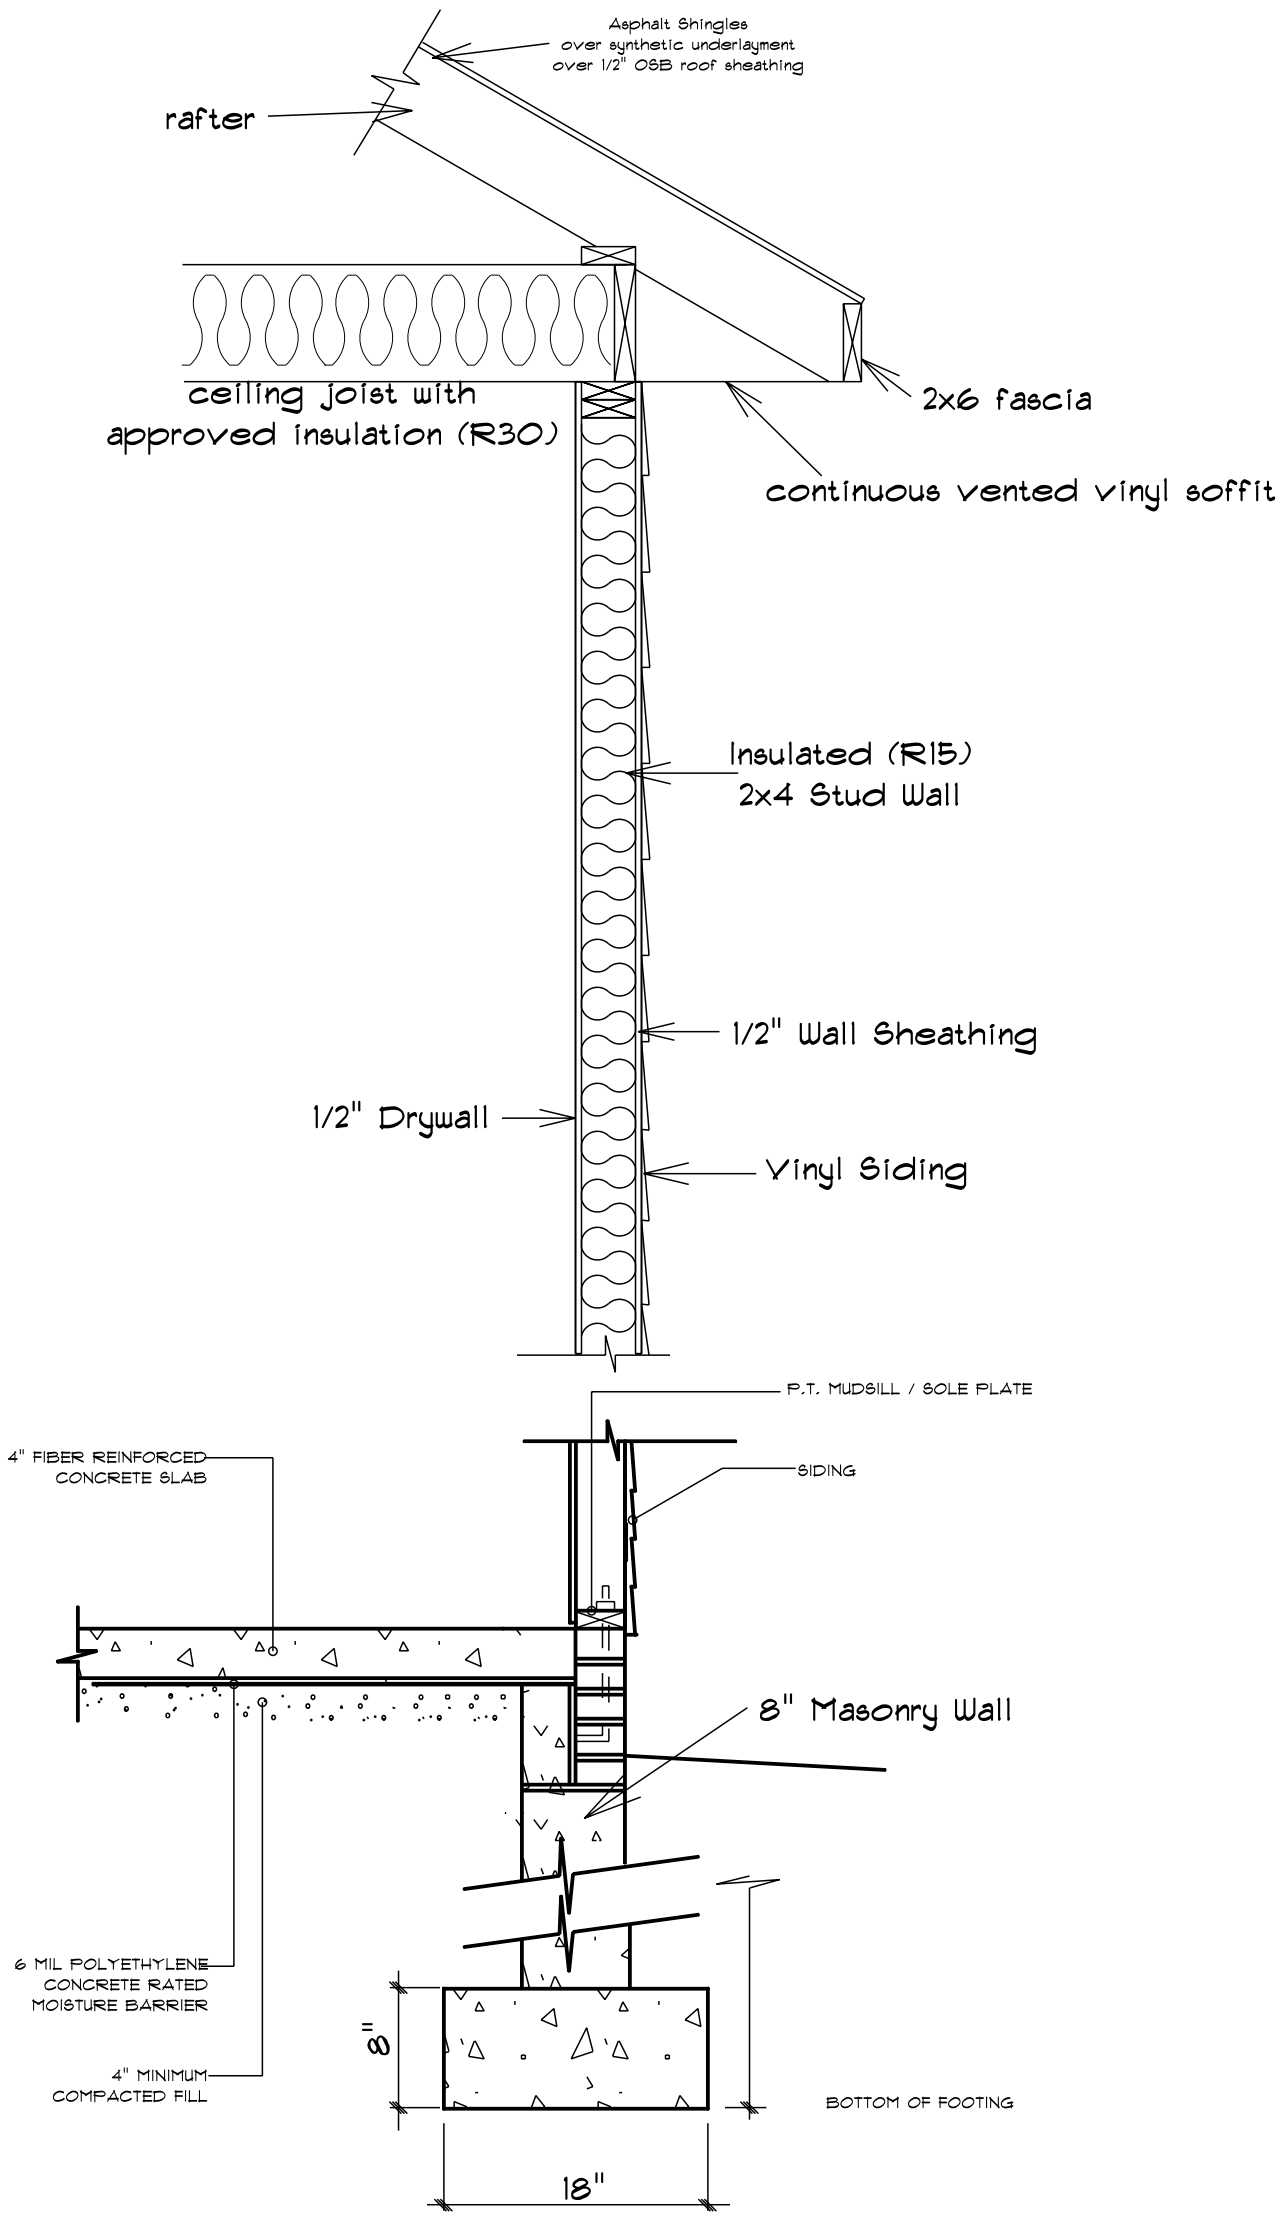

**FOOTING DETAIL**

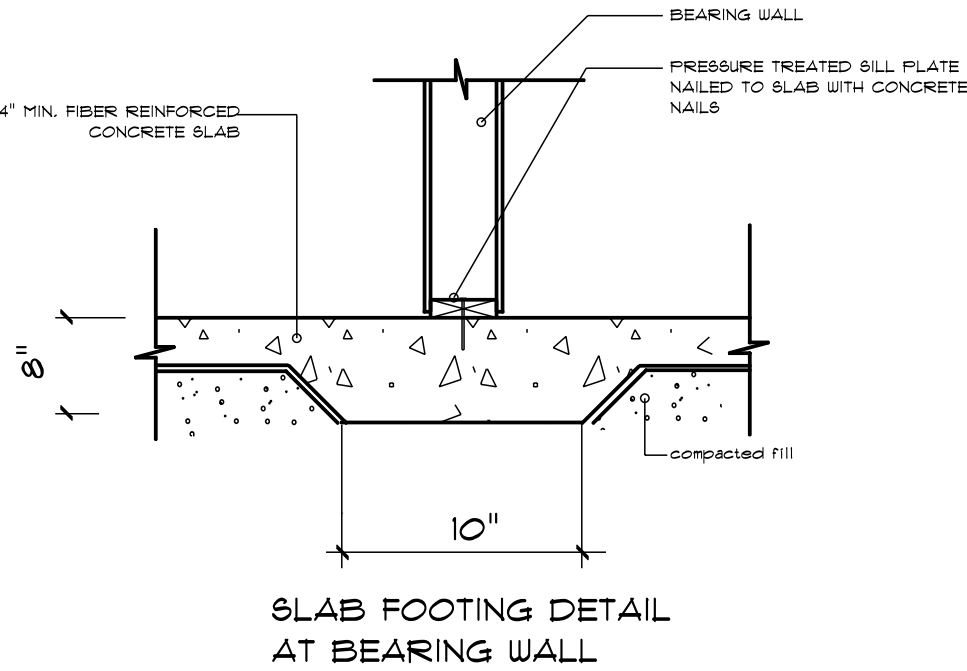

**SLAB FOOTING DETAIL  
AT BEARING WALL**

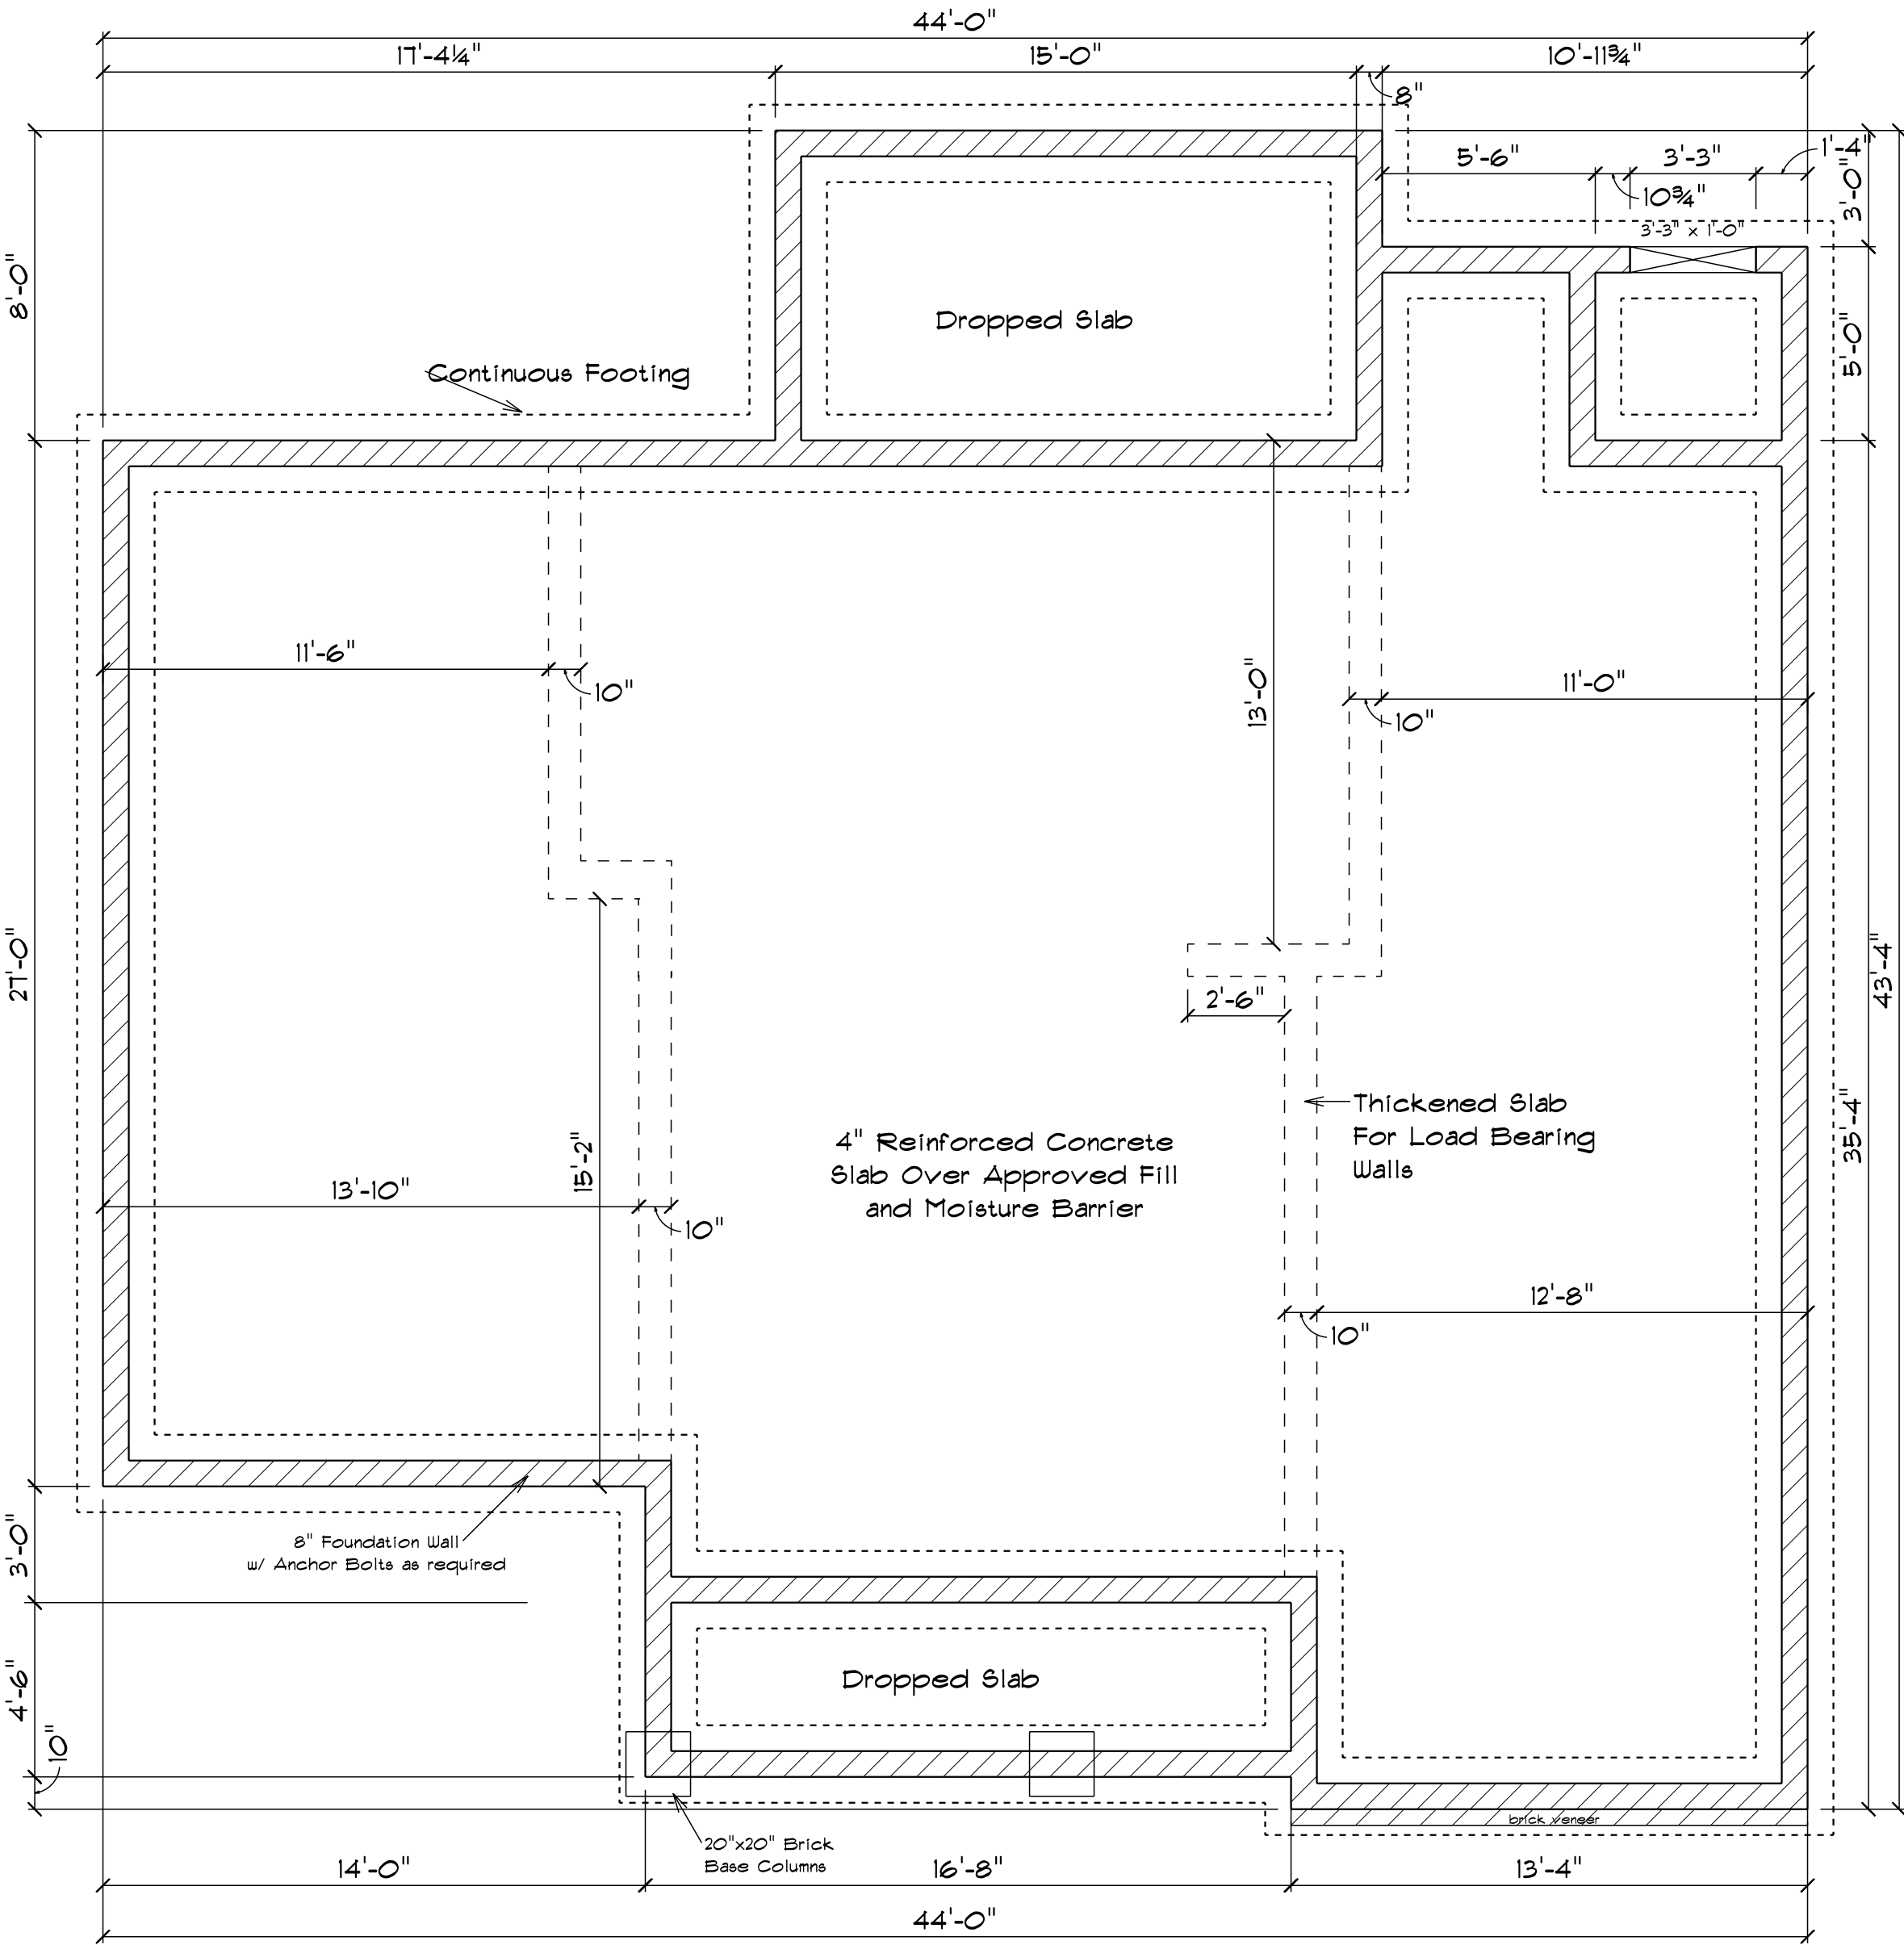

**FOUNDATION**

SCALE: 1/4" = 1'-0"