



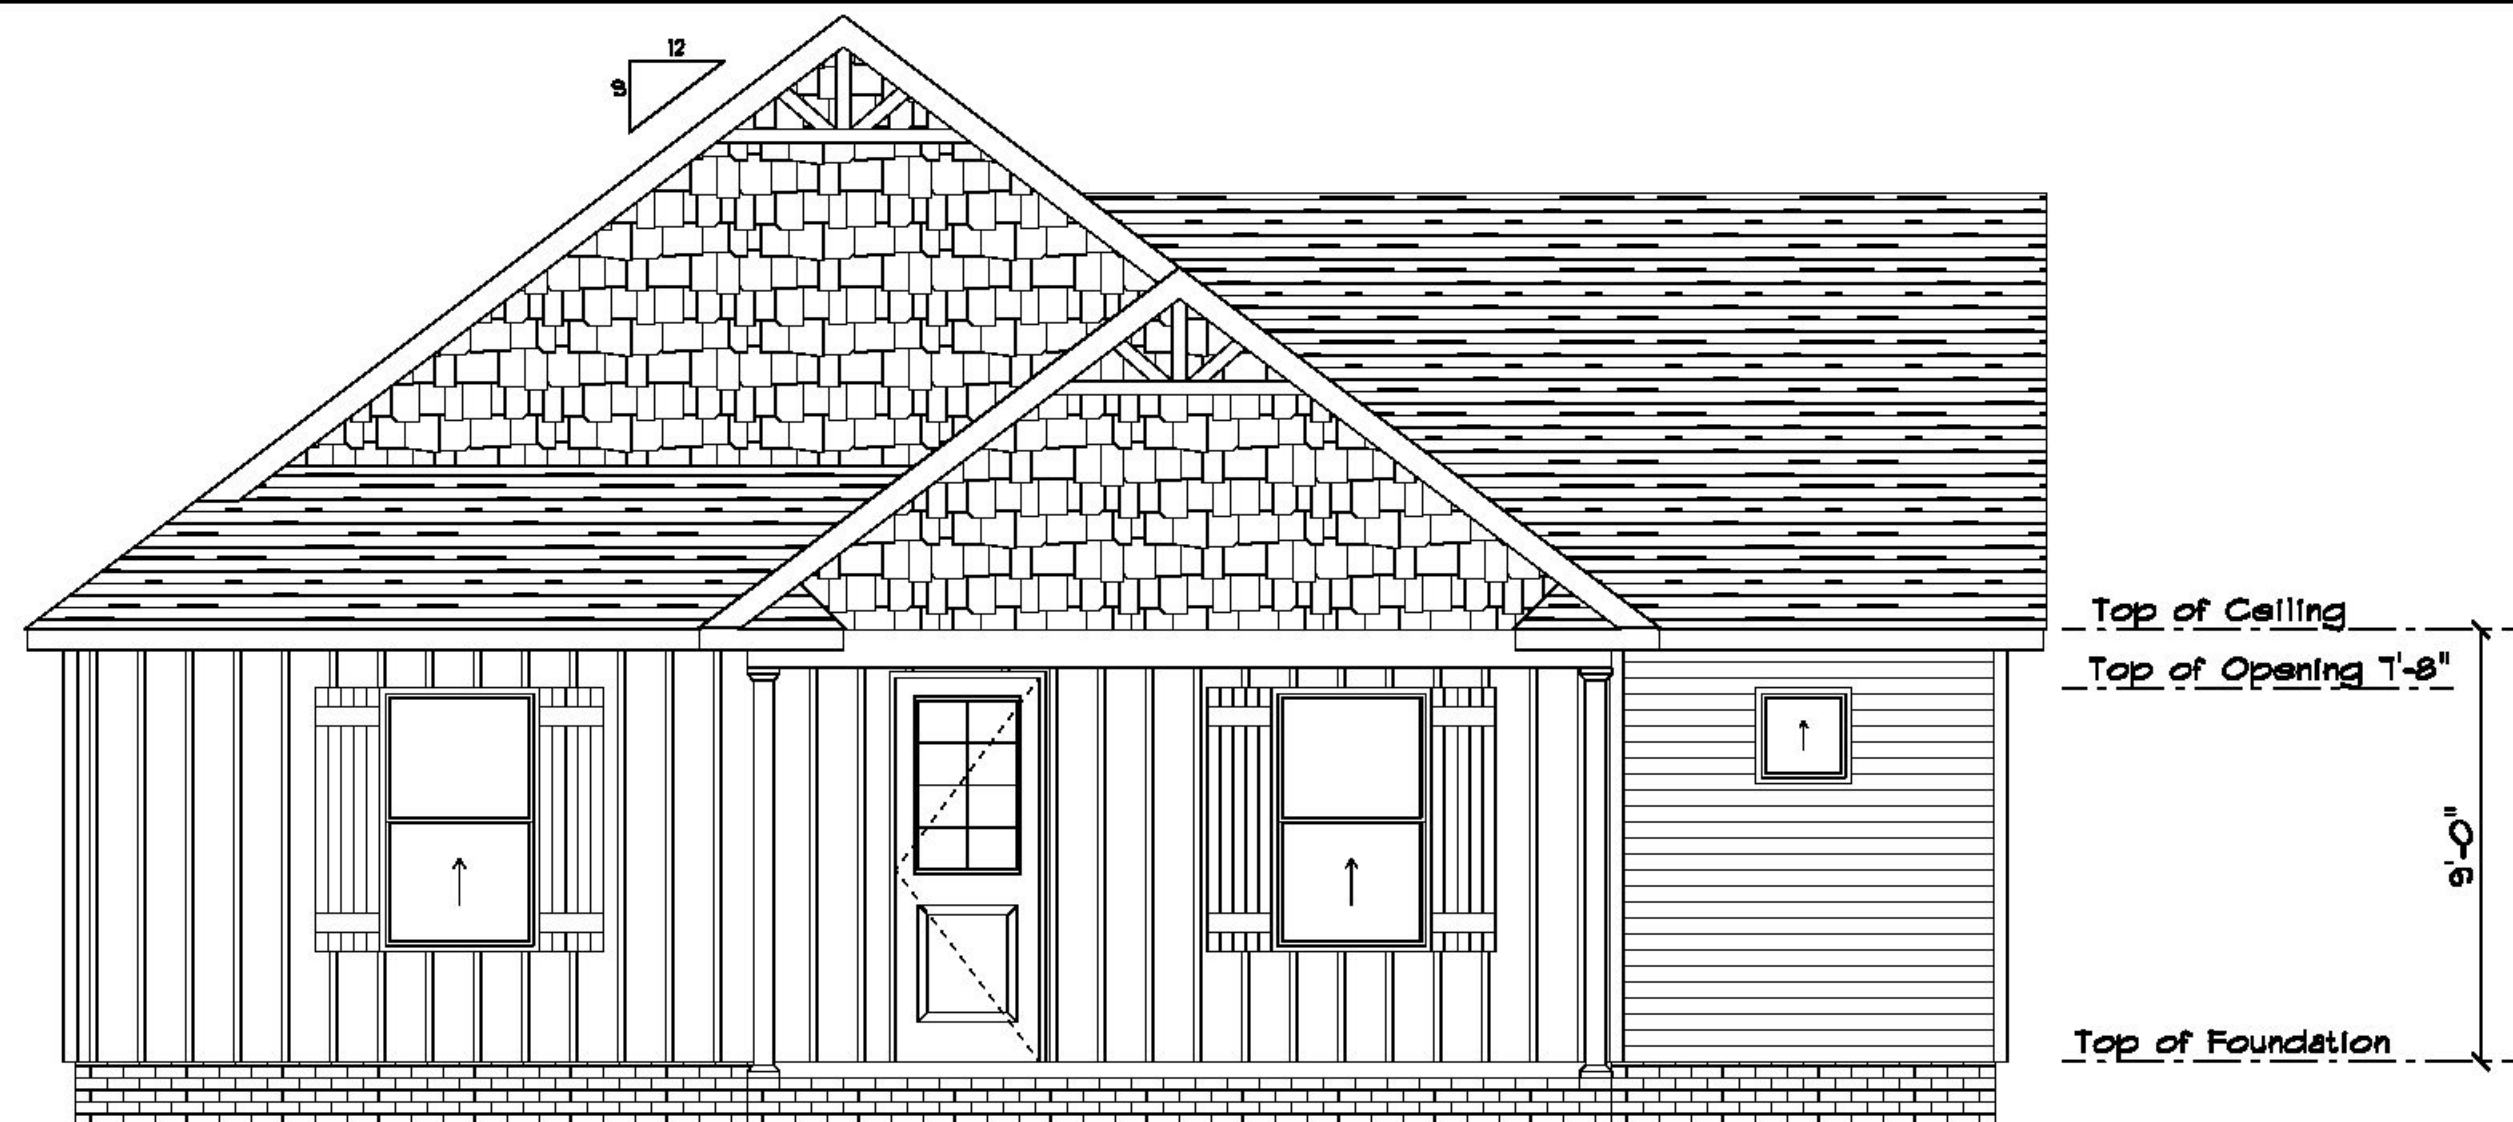

FRONT ELEVATION

SCALE: 1/4" = 1'-0"

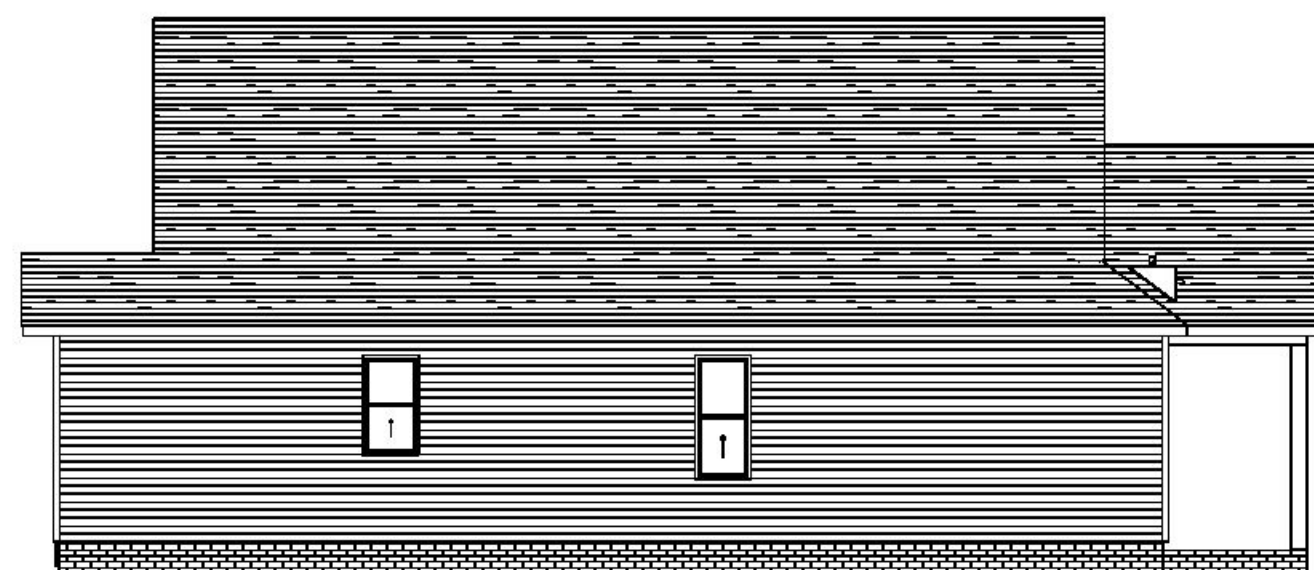


LEFT

SCALE: 1/8" = 1'-0"



RIGHT

SCALE: 1/8" = 1'-0"

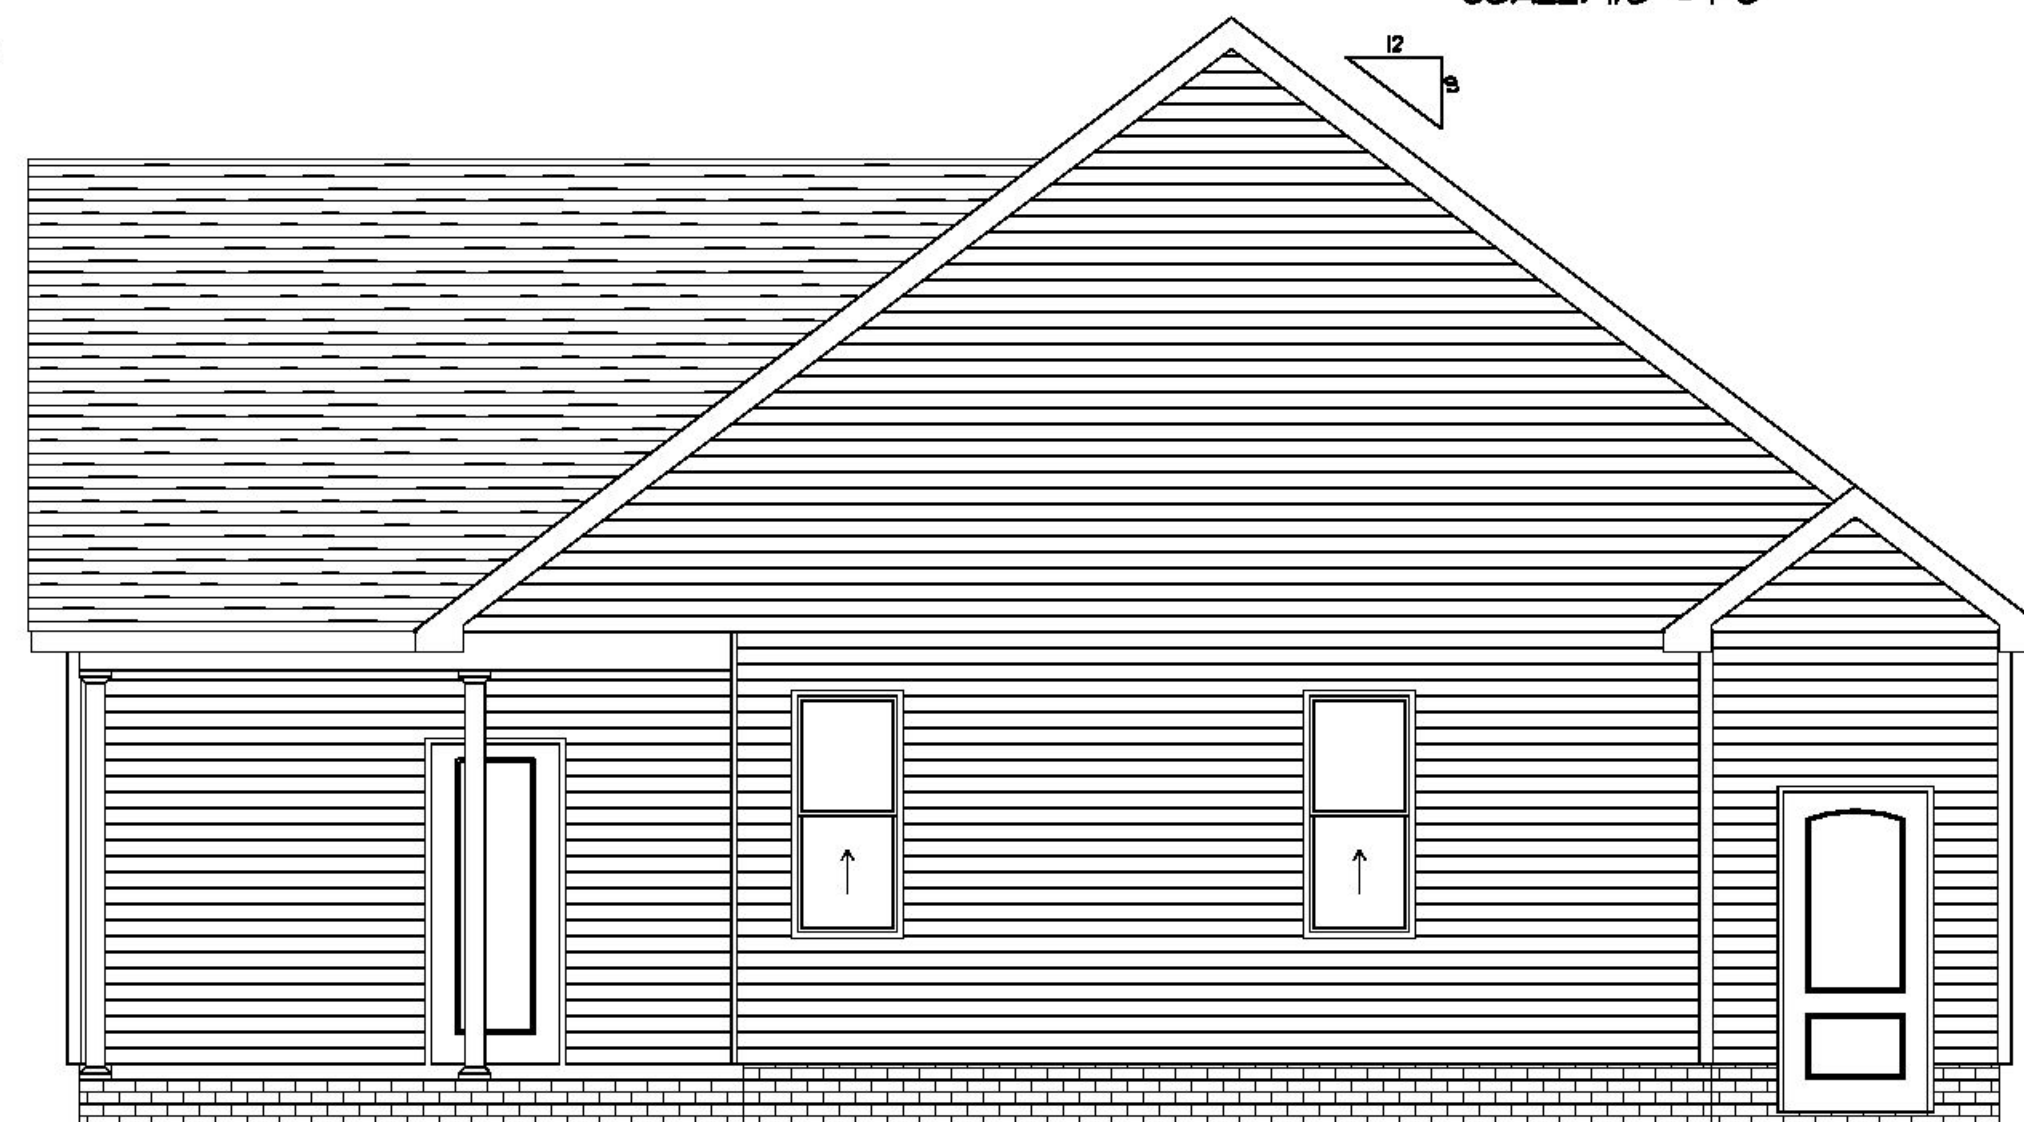


REAR ELEVATION

SCALE: 1/4" = 1'-0"

General Notes:

1. All Rafters Shall Be 2"x8" @ 16" o.c. U.O.N.
2. All Ridge Beams Shall Be 2"x10"
3. All Hips & Valleys Shall Be 2"x10"
4. Provide Ridge Vent Throughout
5. Load Bearing Headers Shall Be 2"x10"
6. Plans Designed In Accordance With 2018 NC Residential Building Code
7. Contractor Responsible to Adapt Plans to Meet All Applicable Codes at Site

PAGE: 1/3

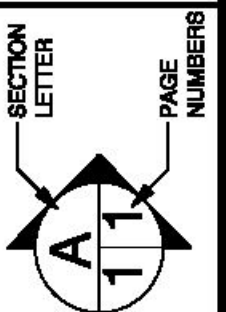

SCALE:

DRAWN BY:

DATE:

B.W. Skinner Construction Inc.
5100 Brewer Court Suite E
Wilson
North Carolina
27896


PHONE: 252.281.9496

FAX: 252.281.9496




3816 Valleyfield Lane
Elm City, NC 27822
Bucklin Subdivision

18"x24"

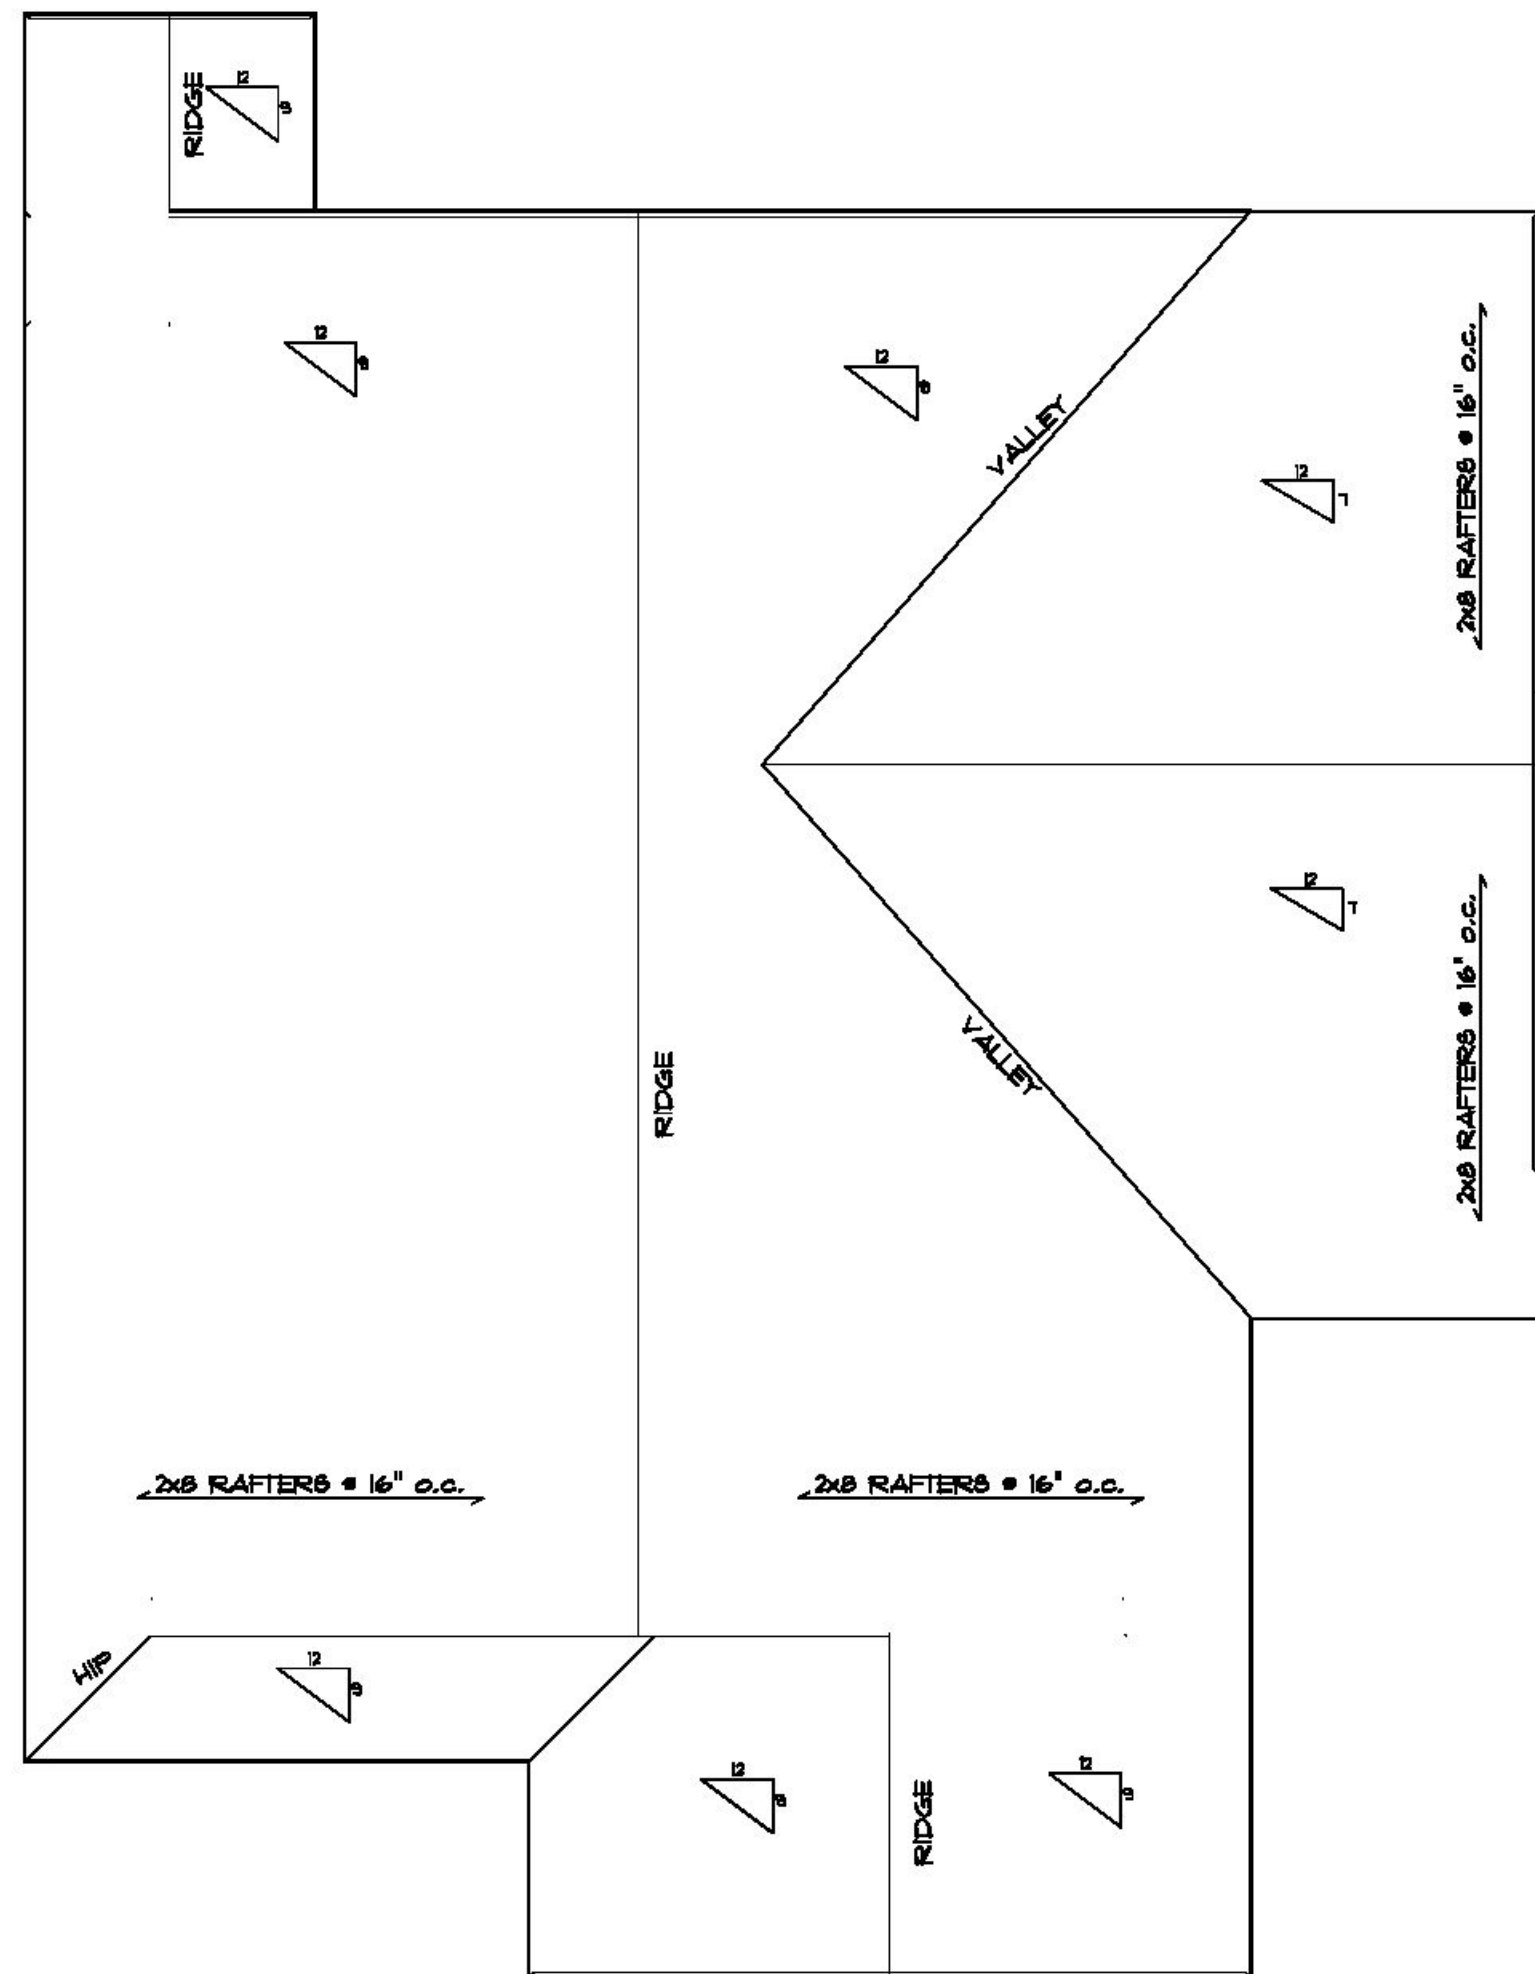

ROOF
SCALE: 3/16" = 1'-0"

Heated: 1426 SF
Screened Porch: 118 SF
Porch: 108 SF
Storage: 30 SF
TOTAL: 1682 SF

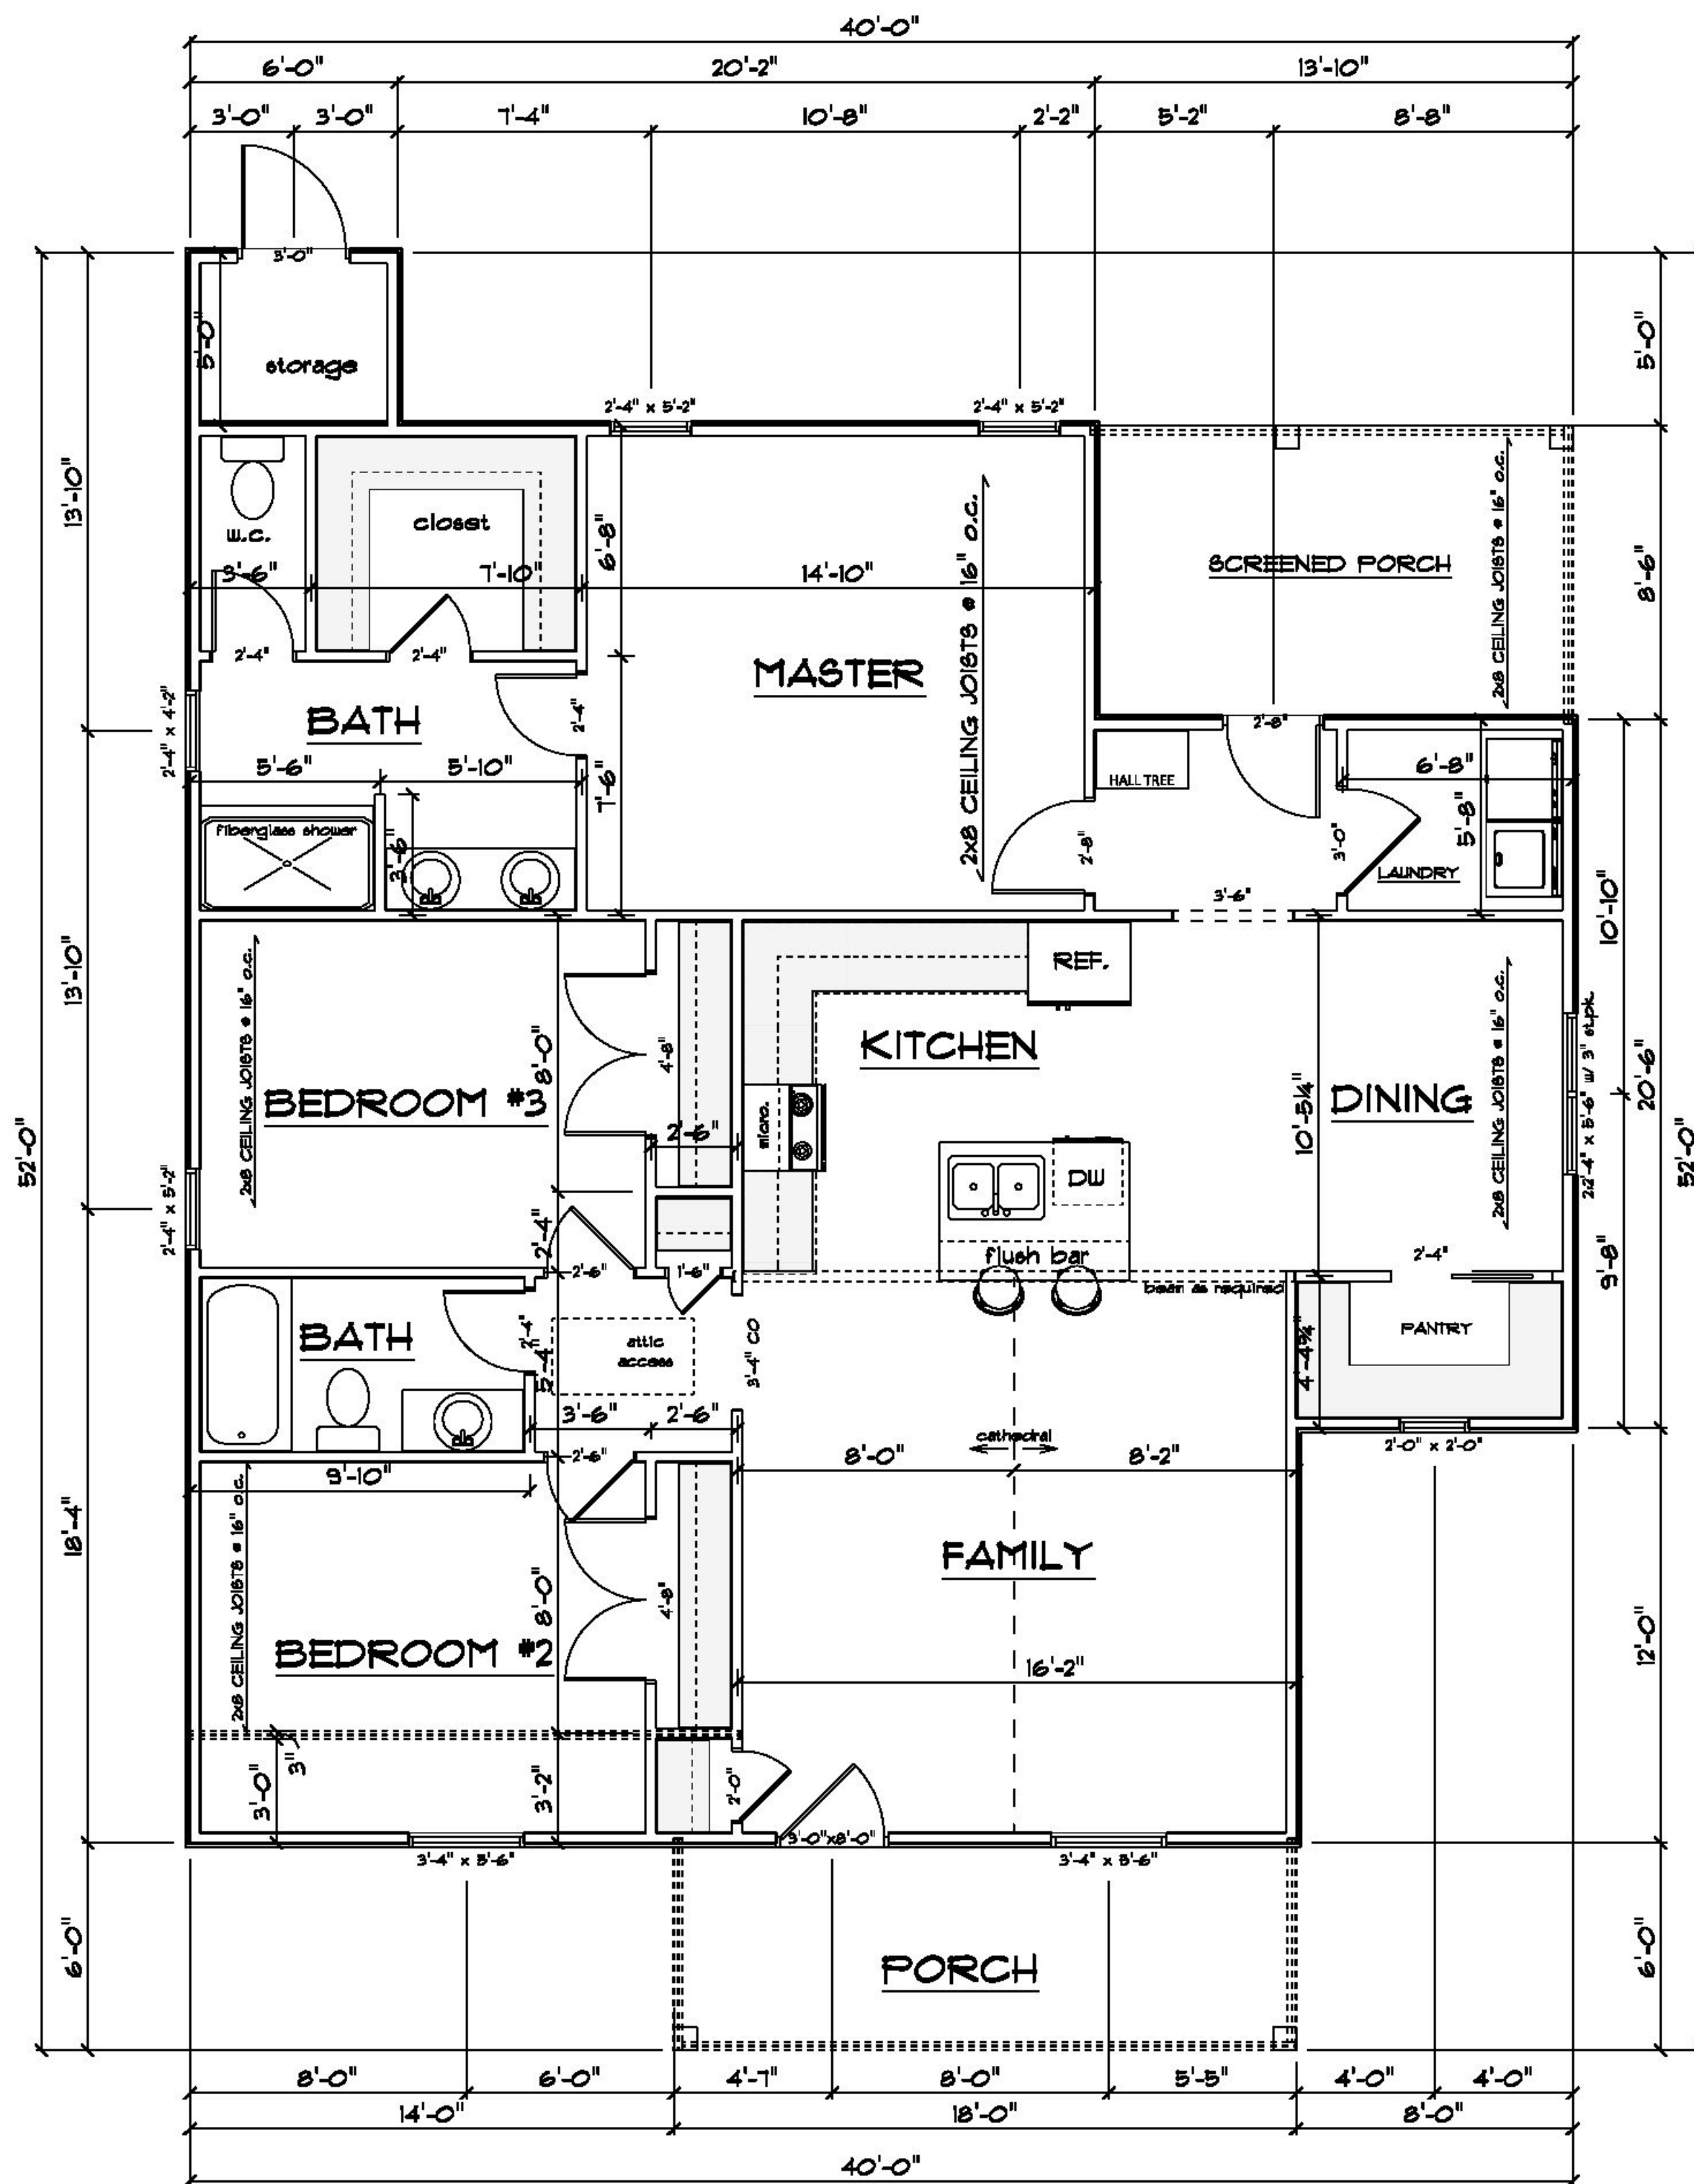

MAIN FLOOR
SCALE: 1/4" = 1'-0"