
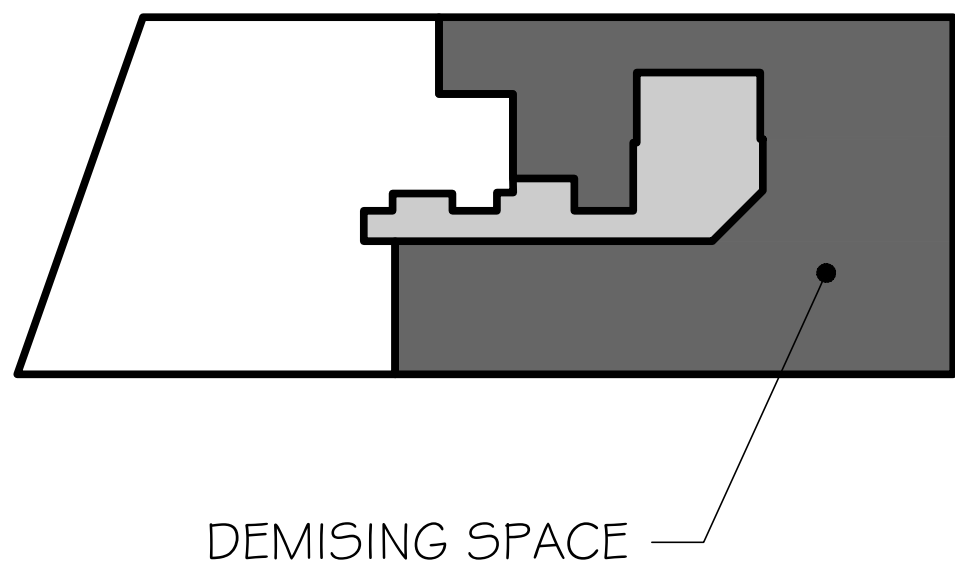


FLOOR 3 DEMISING SPACE

2035 LAKEVILLE ROAD
NEW HYDE PARK, NEW YORK

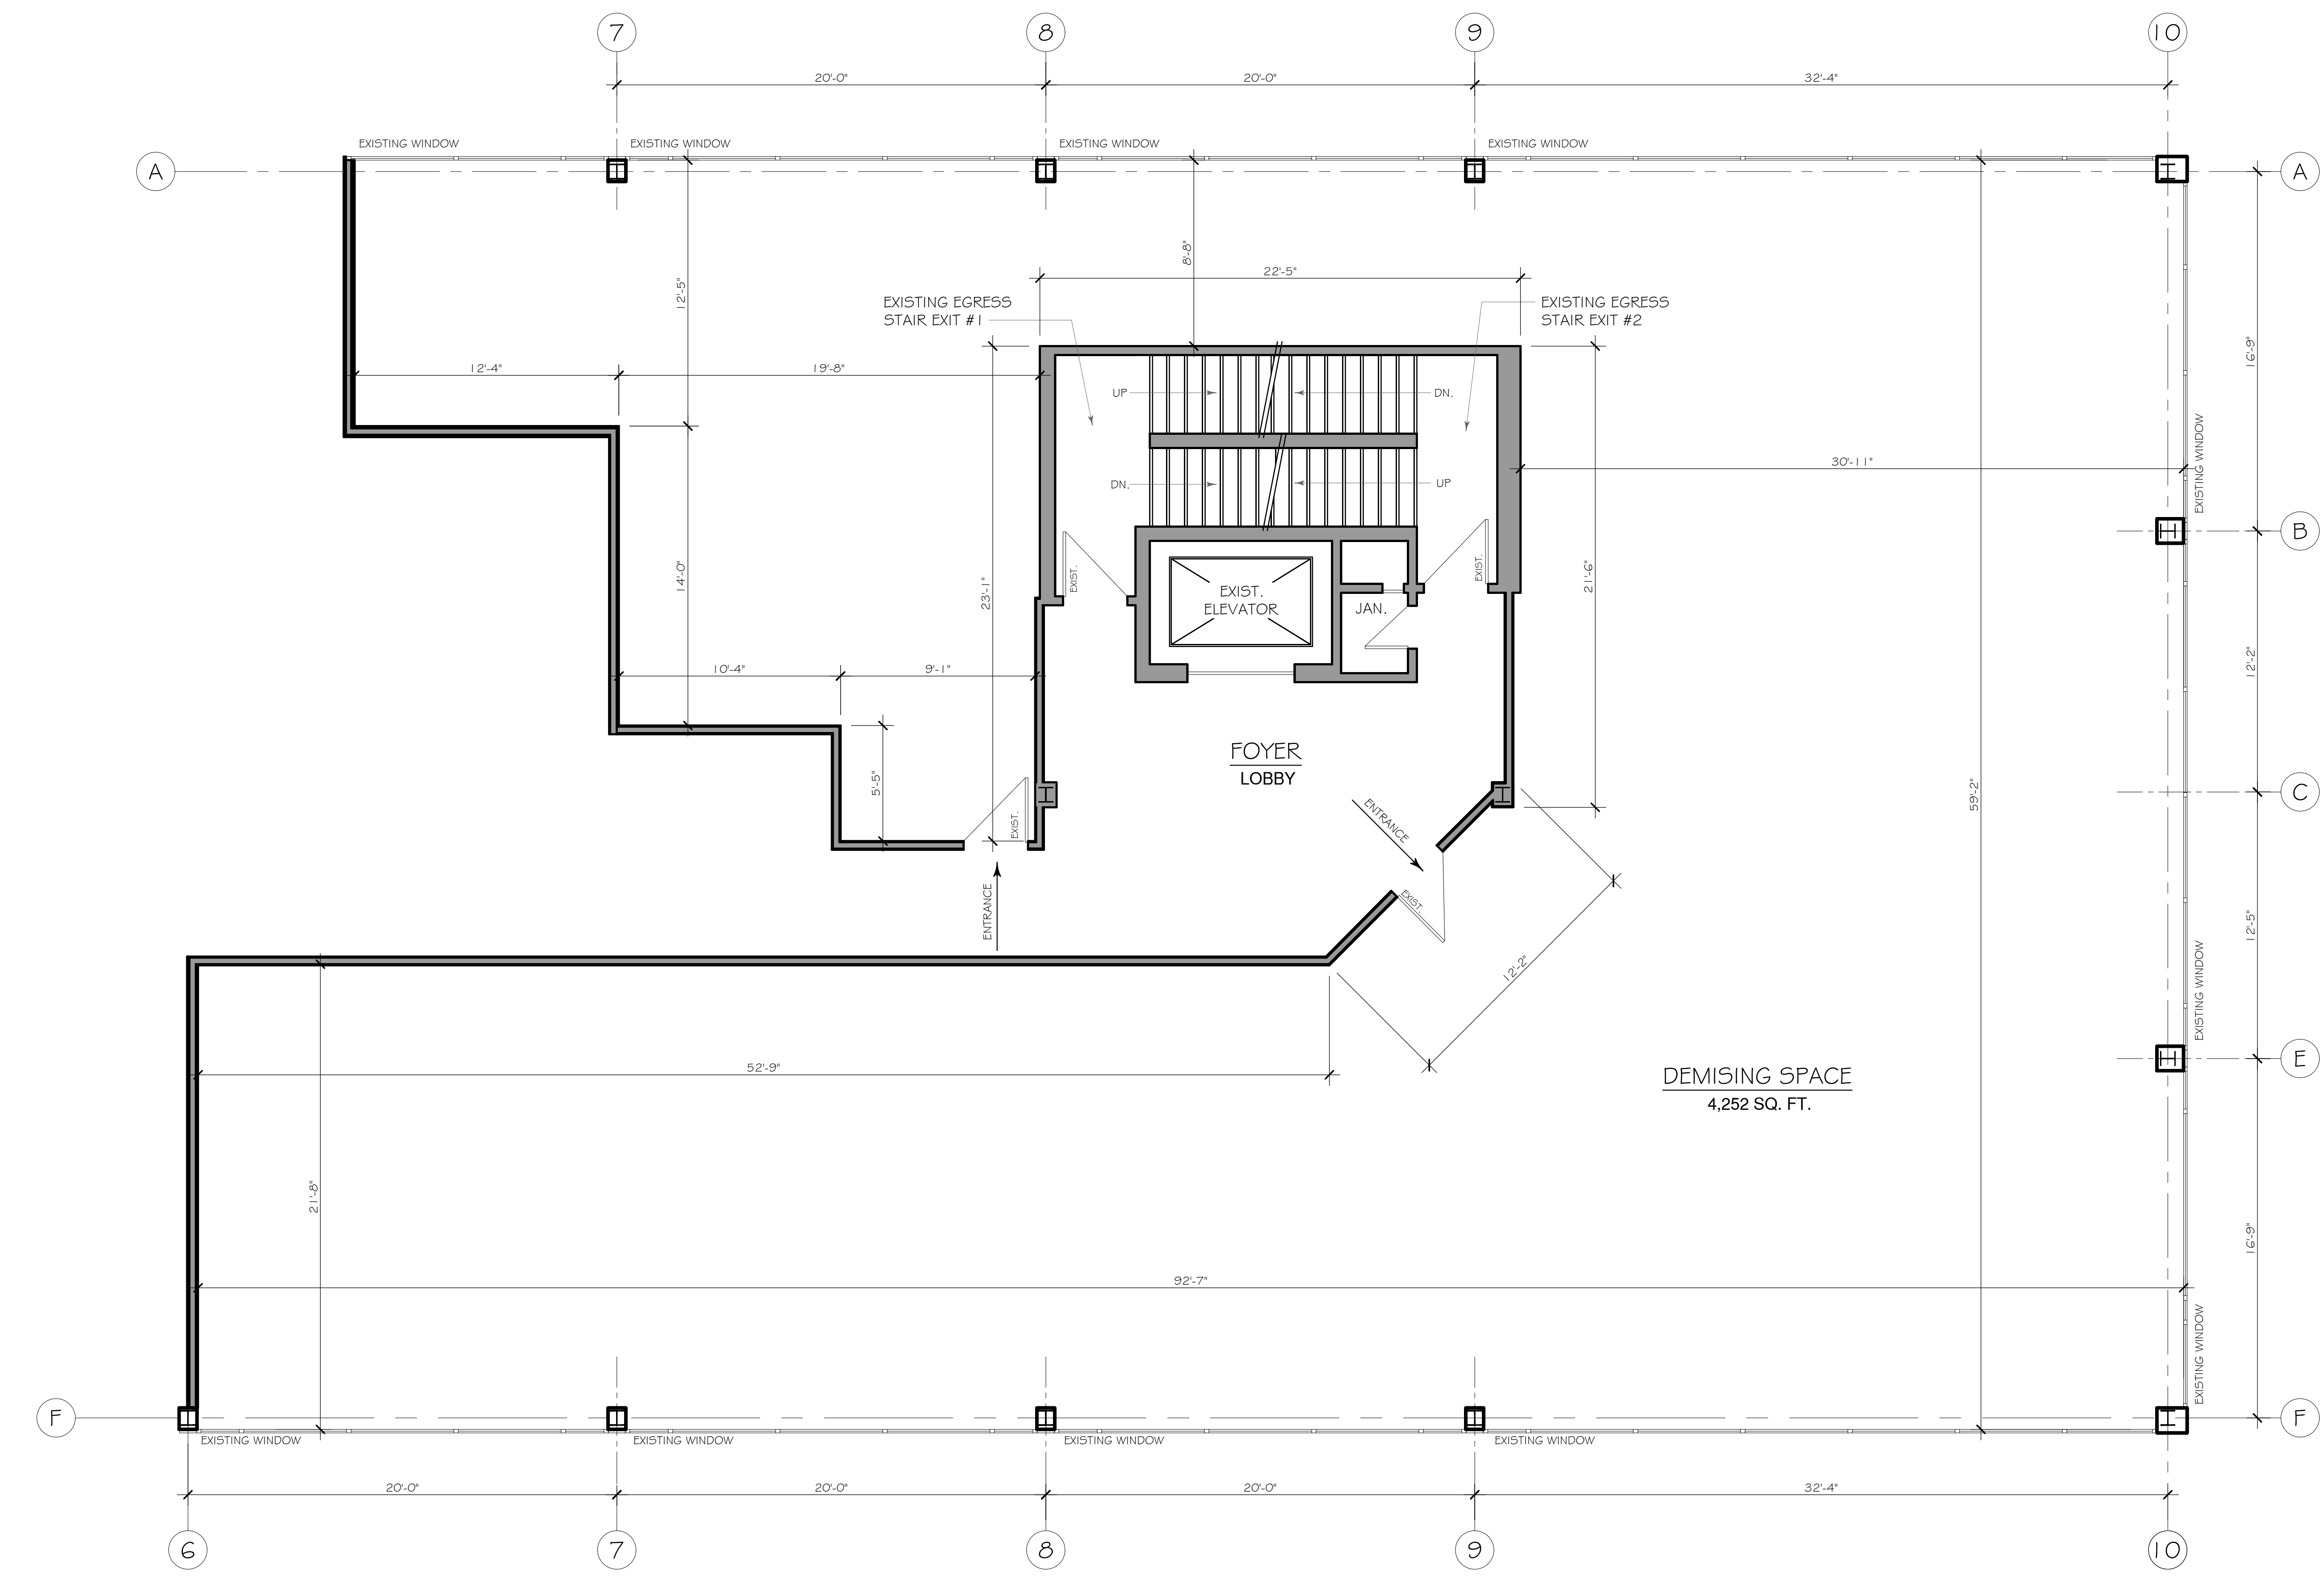

BUILDING LOCATION
THIRD FLOOR

FLOOR 3 DEMISING SPACE	AREA
USABLE	4,252 SQ.FT.
RENTABLE	4,792 SQ.FT.

FLOOR 3 DEMISING SPACE FLOOR PLAN

SCALE 1/4" = 1'-0"

DIMENSION NOTE:

ALL TENANT DESIGNERS & ARCHITECTS AS WELL AS ALL CONTRACTORS & SUB CONSULTANTS TO VERIFY DIMENSIONS & COLUMN LOCATIONS PRIOR TO DEVELOPMENT OF PLANS

2035 OFFICE BUILDING

2035 LAKEVILLE ROAD
NEW HYDE PARK, NEW YORK

FLOOR 3 DEMISING SPACE
FLOOR PLAN

MICHAEL JAMES PALLADINO & ARCHITECT P.C.
ARCHITECTURE & INTERIORS
1239 Route 25A, Suite 4
Stony Brook, NY 11790

DATE: 5-6-2025

mjparchitecture.com — site
mjpallarch@gmail.com — email
631-751-3870