


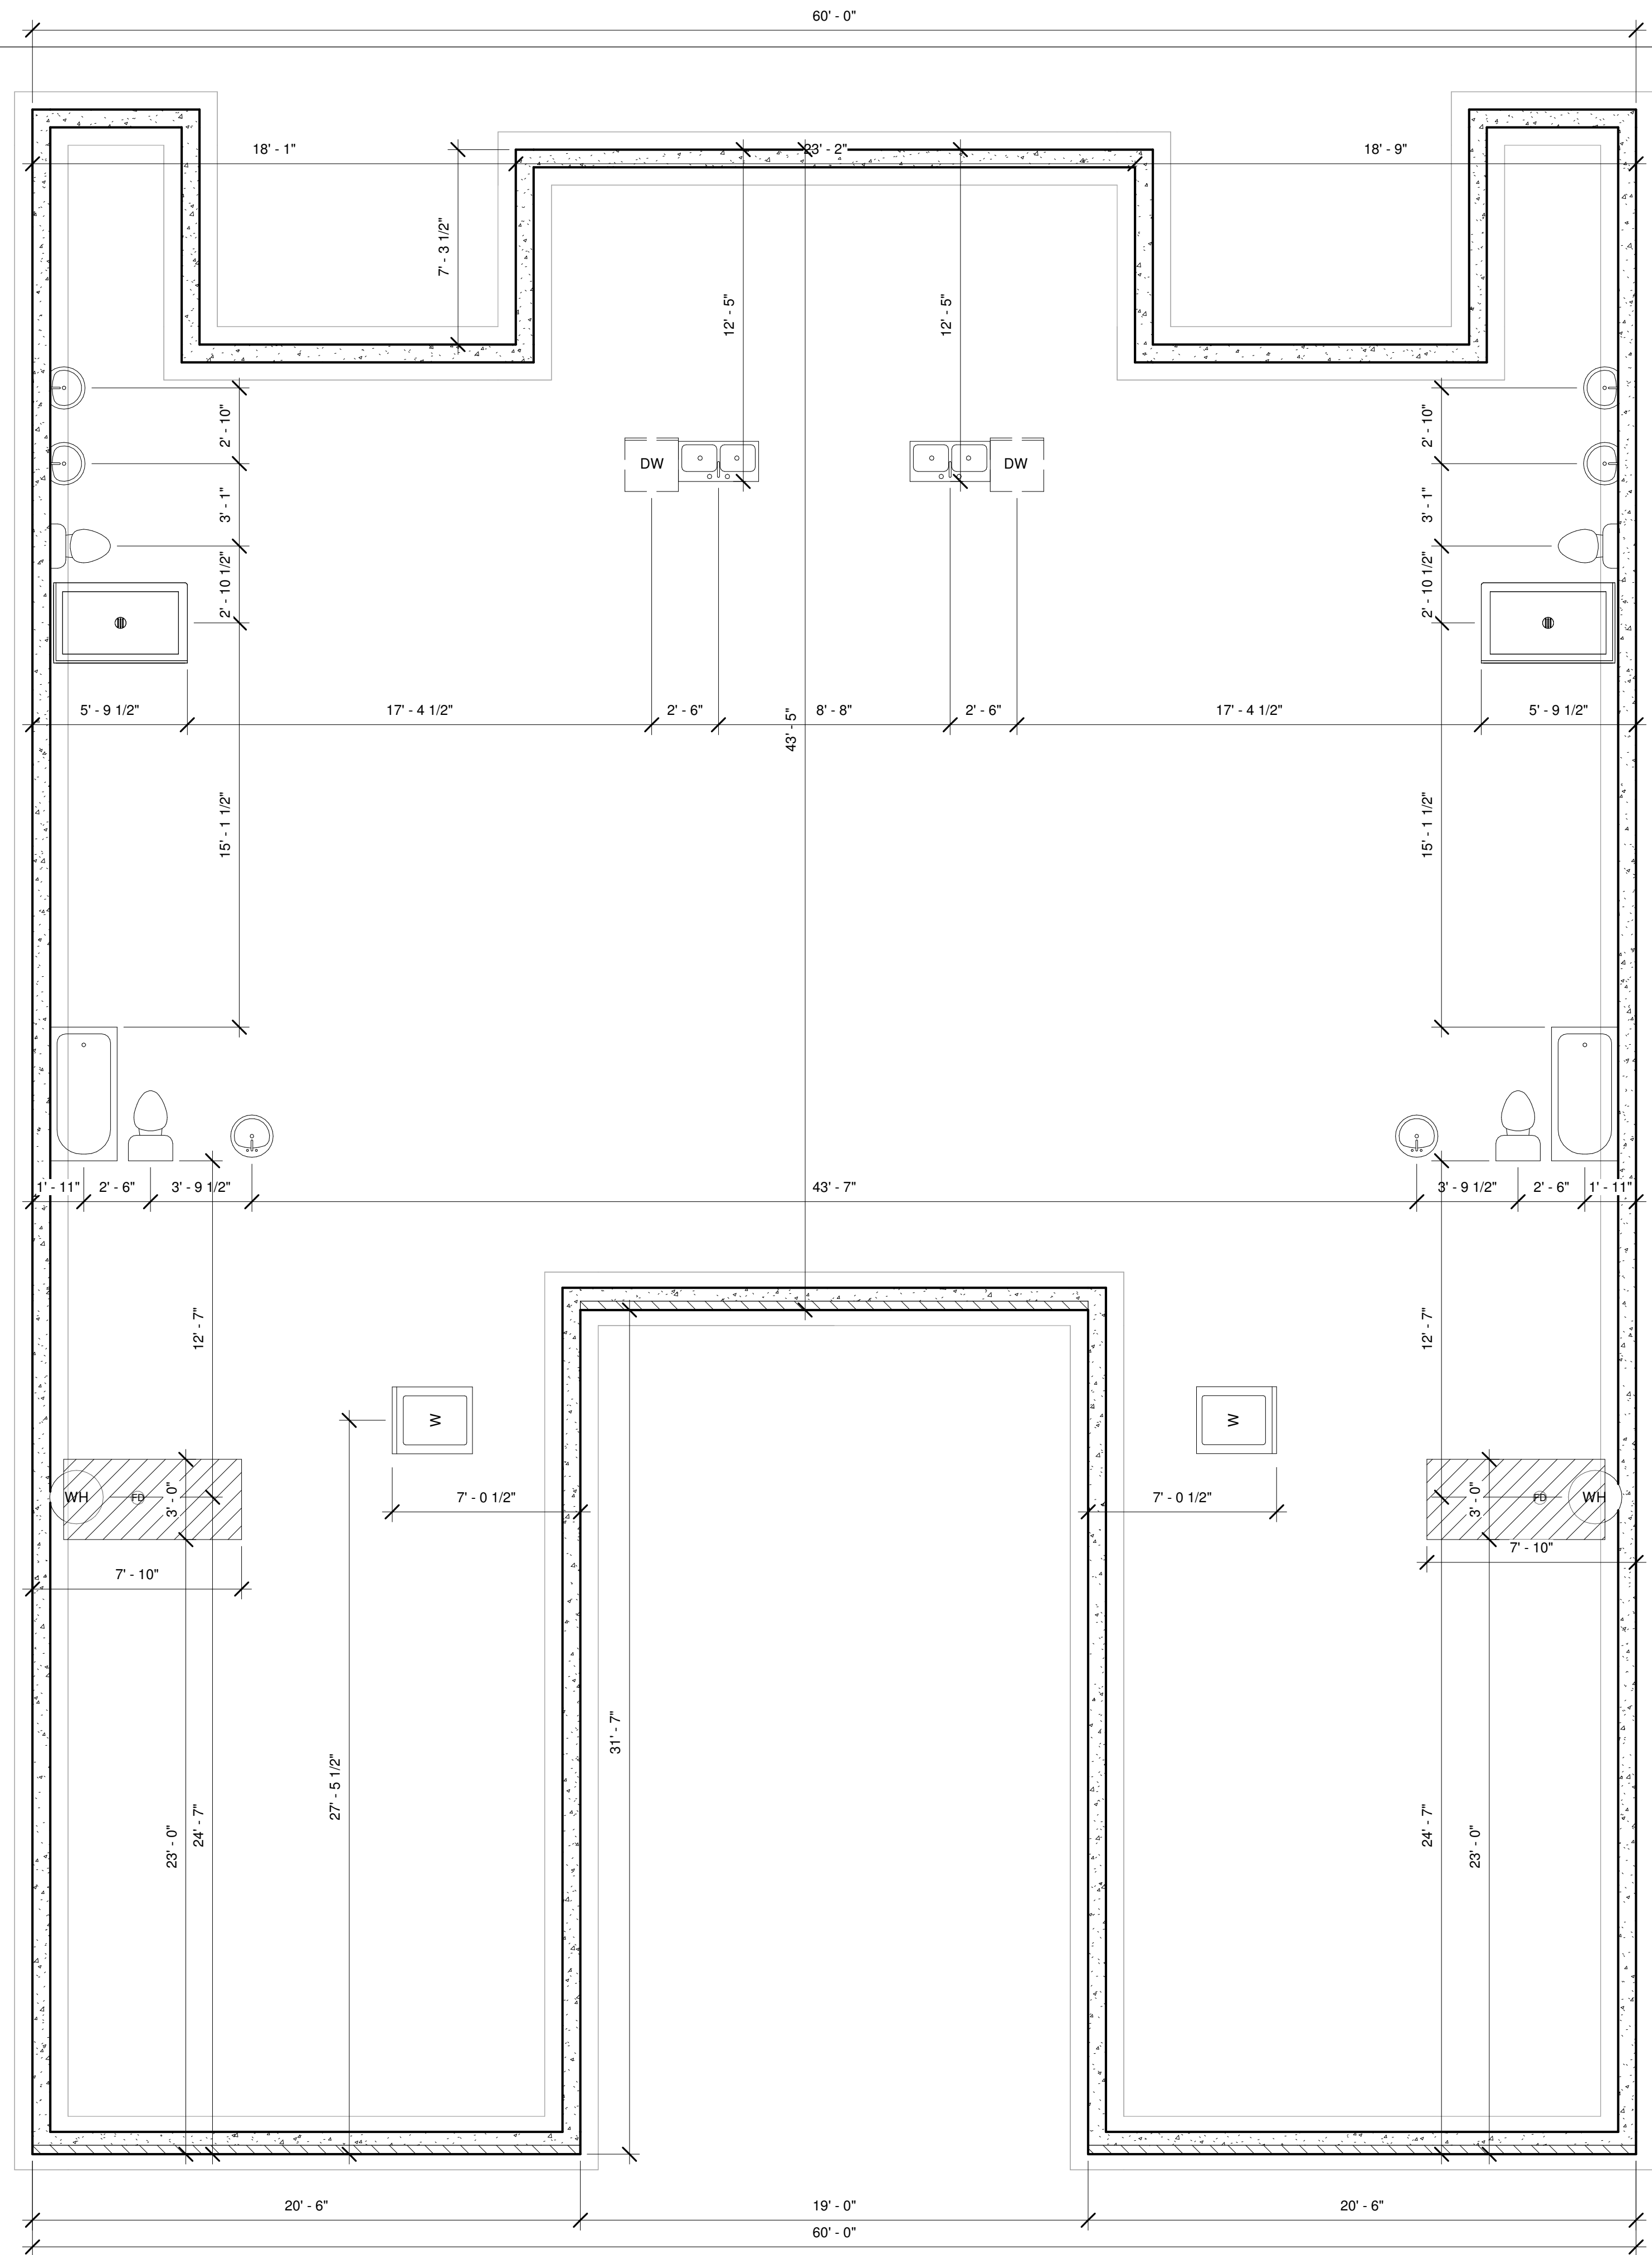

www.sharphomesks.com

All plans are copyrighted and may not be reproduced either in whole or in part, in any form, without the written permission of Sharp Homes

FRAMING NOTE:
Permanent posts for decks to be set by Framer. Use Permacast columns when necessary.

House:	2684
Garage:	1050
Front Porch:	94
Lanai:	226
Finished Basement:	-


Oliver Plan
Monarch 6th

Foundation

Date	9/27/24
Drawn by	BMS
Checked by	CAS

A101

Scale	1/4" = 1'-0"
-------	--------------

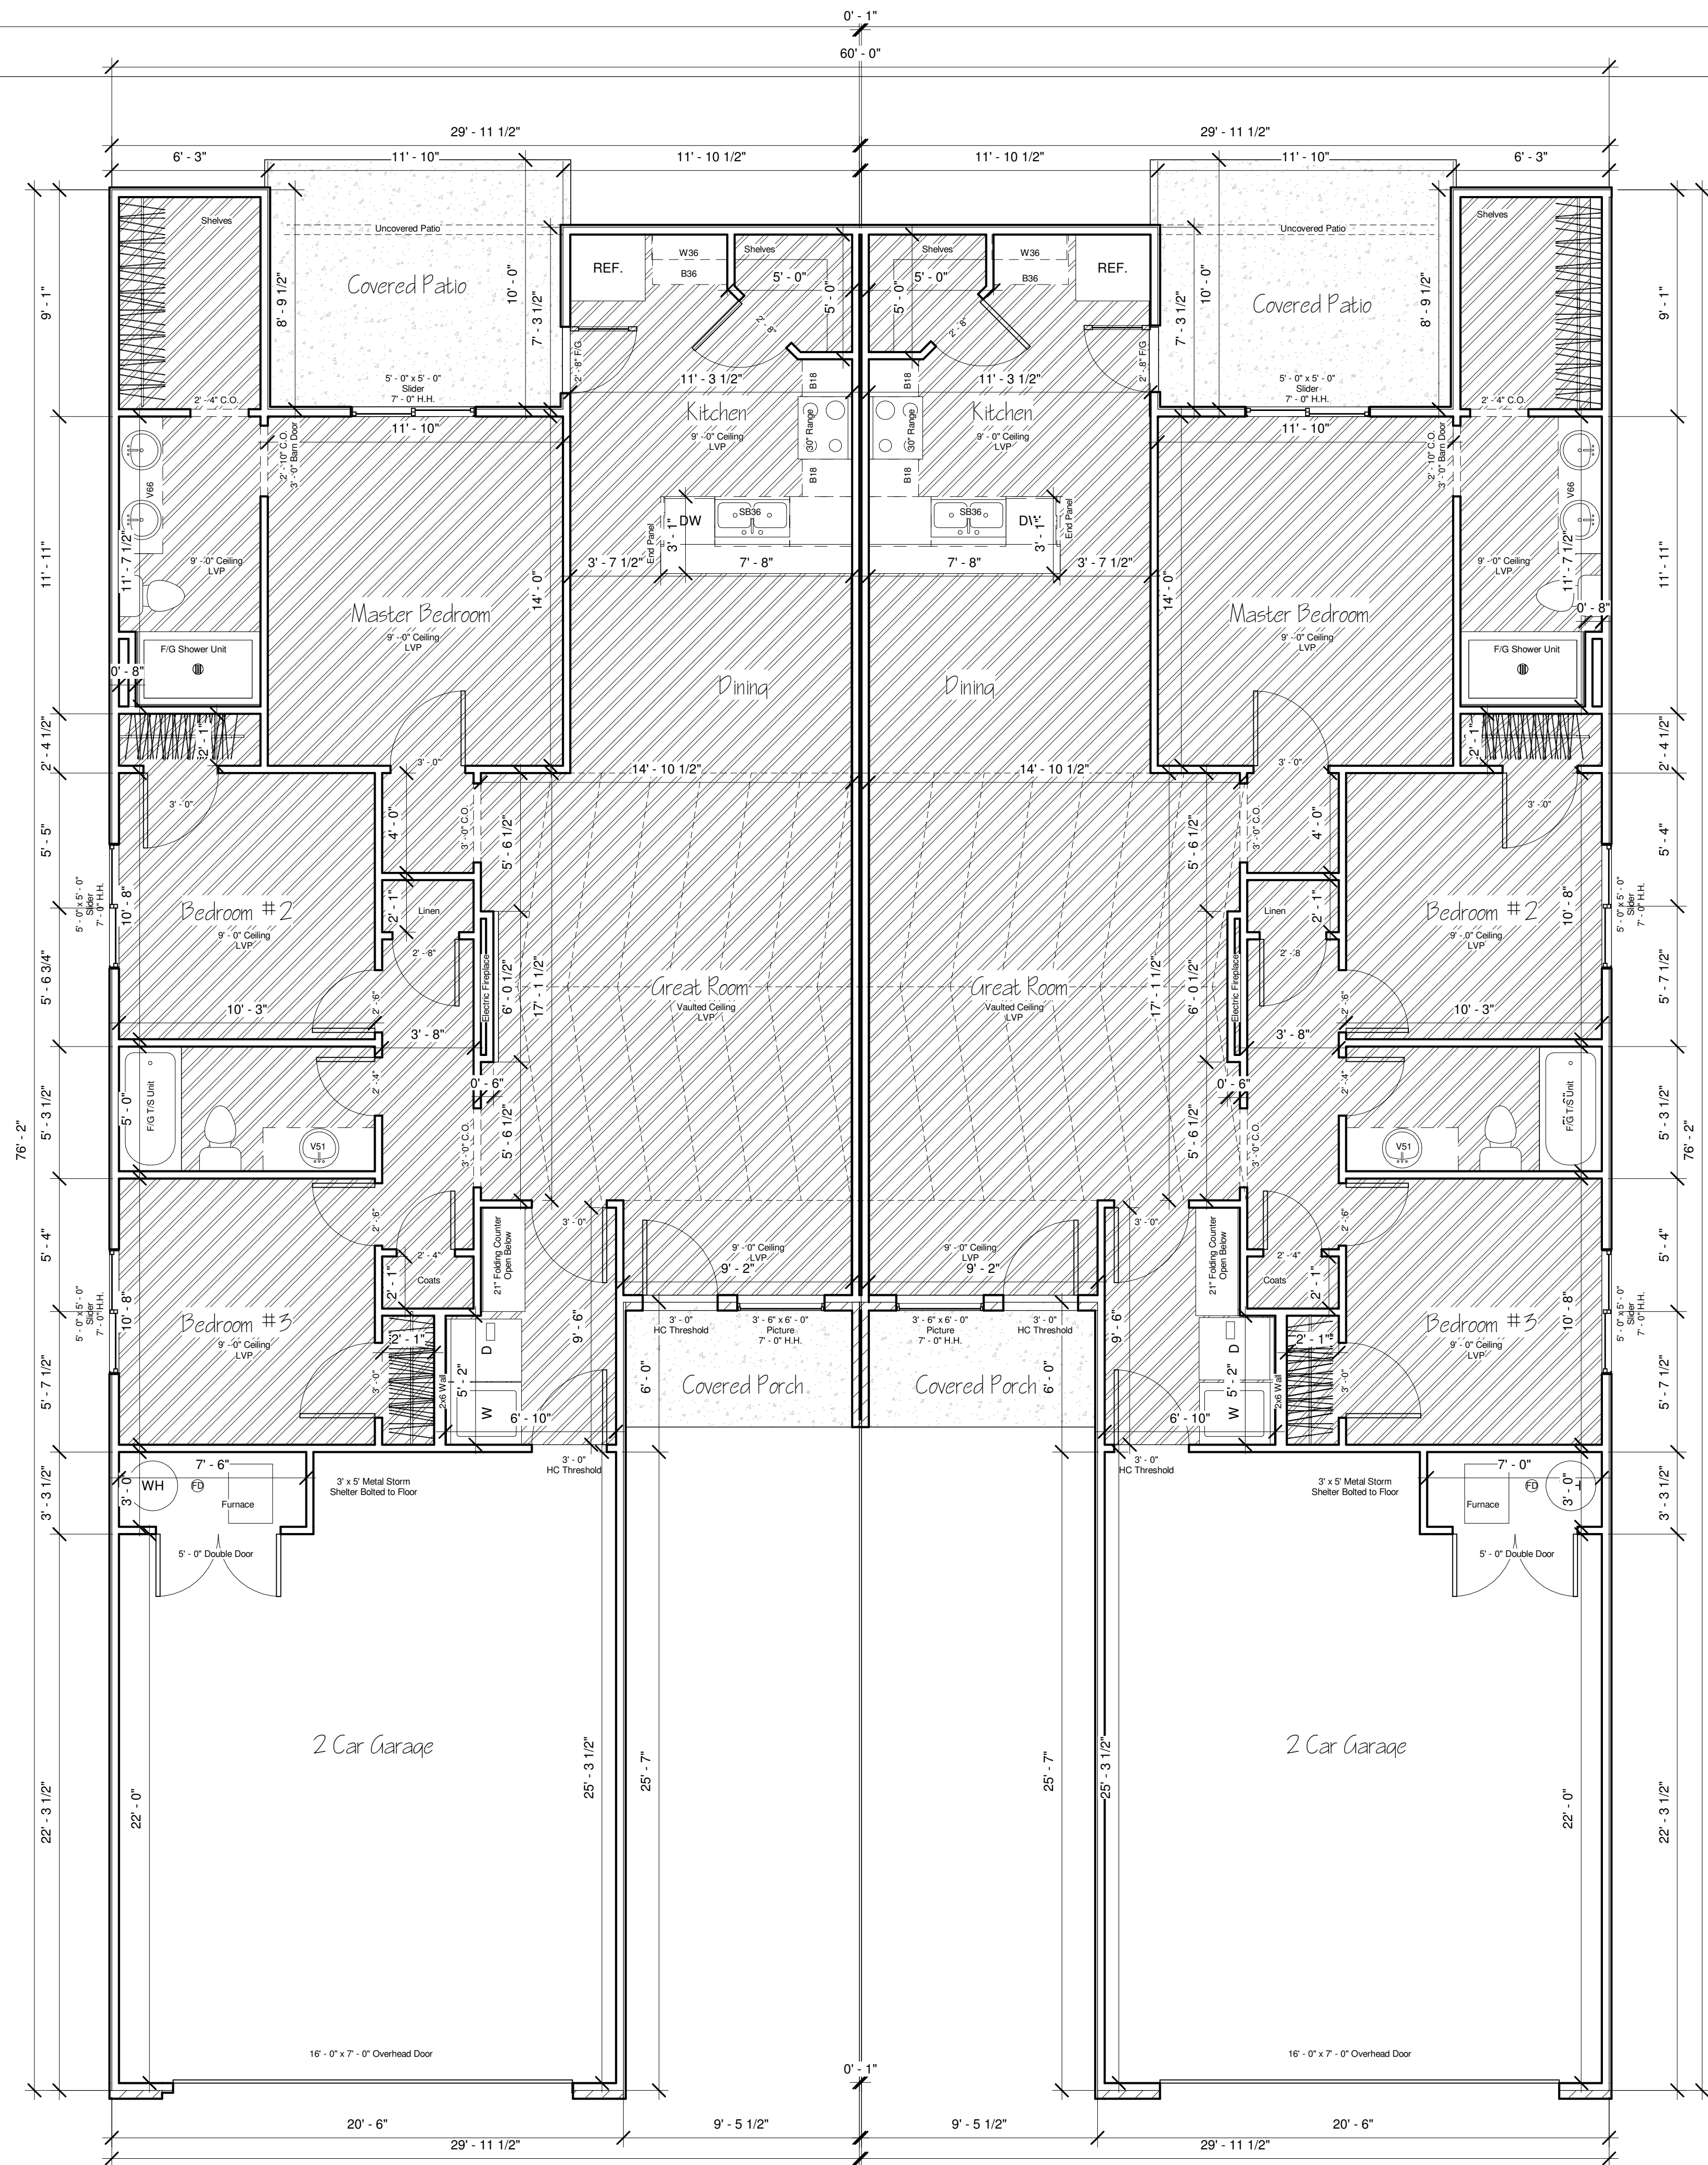

www.sharphomesks.com

All plans are copyrighted and may not be reproduced either in whole or in part, in any form, without the written permission of Sharp Homes

FRAMING NOTE:
Permanent posts for decks to be set by Framer. Use Permacast columns when necessary.

House:	2684
Garage:	1050
Front Porch:	94
Lanai:	226
Finished Basement:	-

Oliver Plan
Monarch 6th

Floor Plan

Date	9/27/24
Drawn by	BMS
Checked by	CAS

A102

Scale	1/4" = 1'-0"
-------	--------------



www.sharphomesks.com

All plans are copyrighted and may not be reproduced either in whole or in part, in any form, without the written permission of Sharp Homes

FRAMING NOTE:
Permanent posts for decks to be set by Framers. Use Permacast columns when necessary.


House:	2684
Garage:	1050
Front Porch:	94
Lanai:	226
Finished Basement:	-

Oliver Plan
Monarch 6th


Front / Back Elevations	
Date	9/27/24
Drawn by	BMS
Checked by	CAS

A103

Scale	1/4" = 1'-0"
-------	--------------

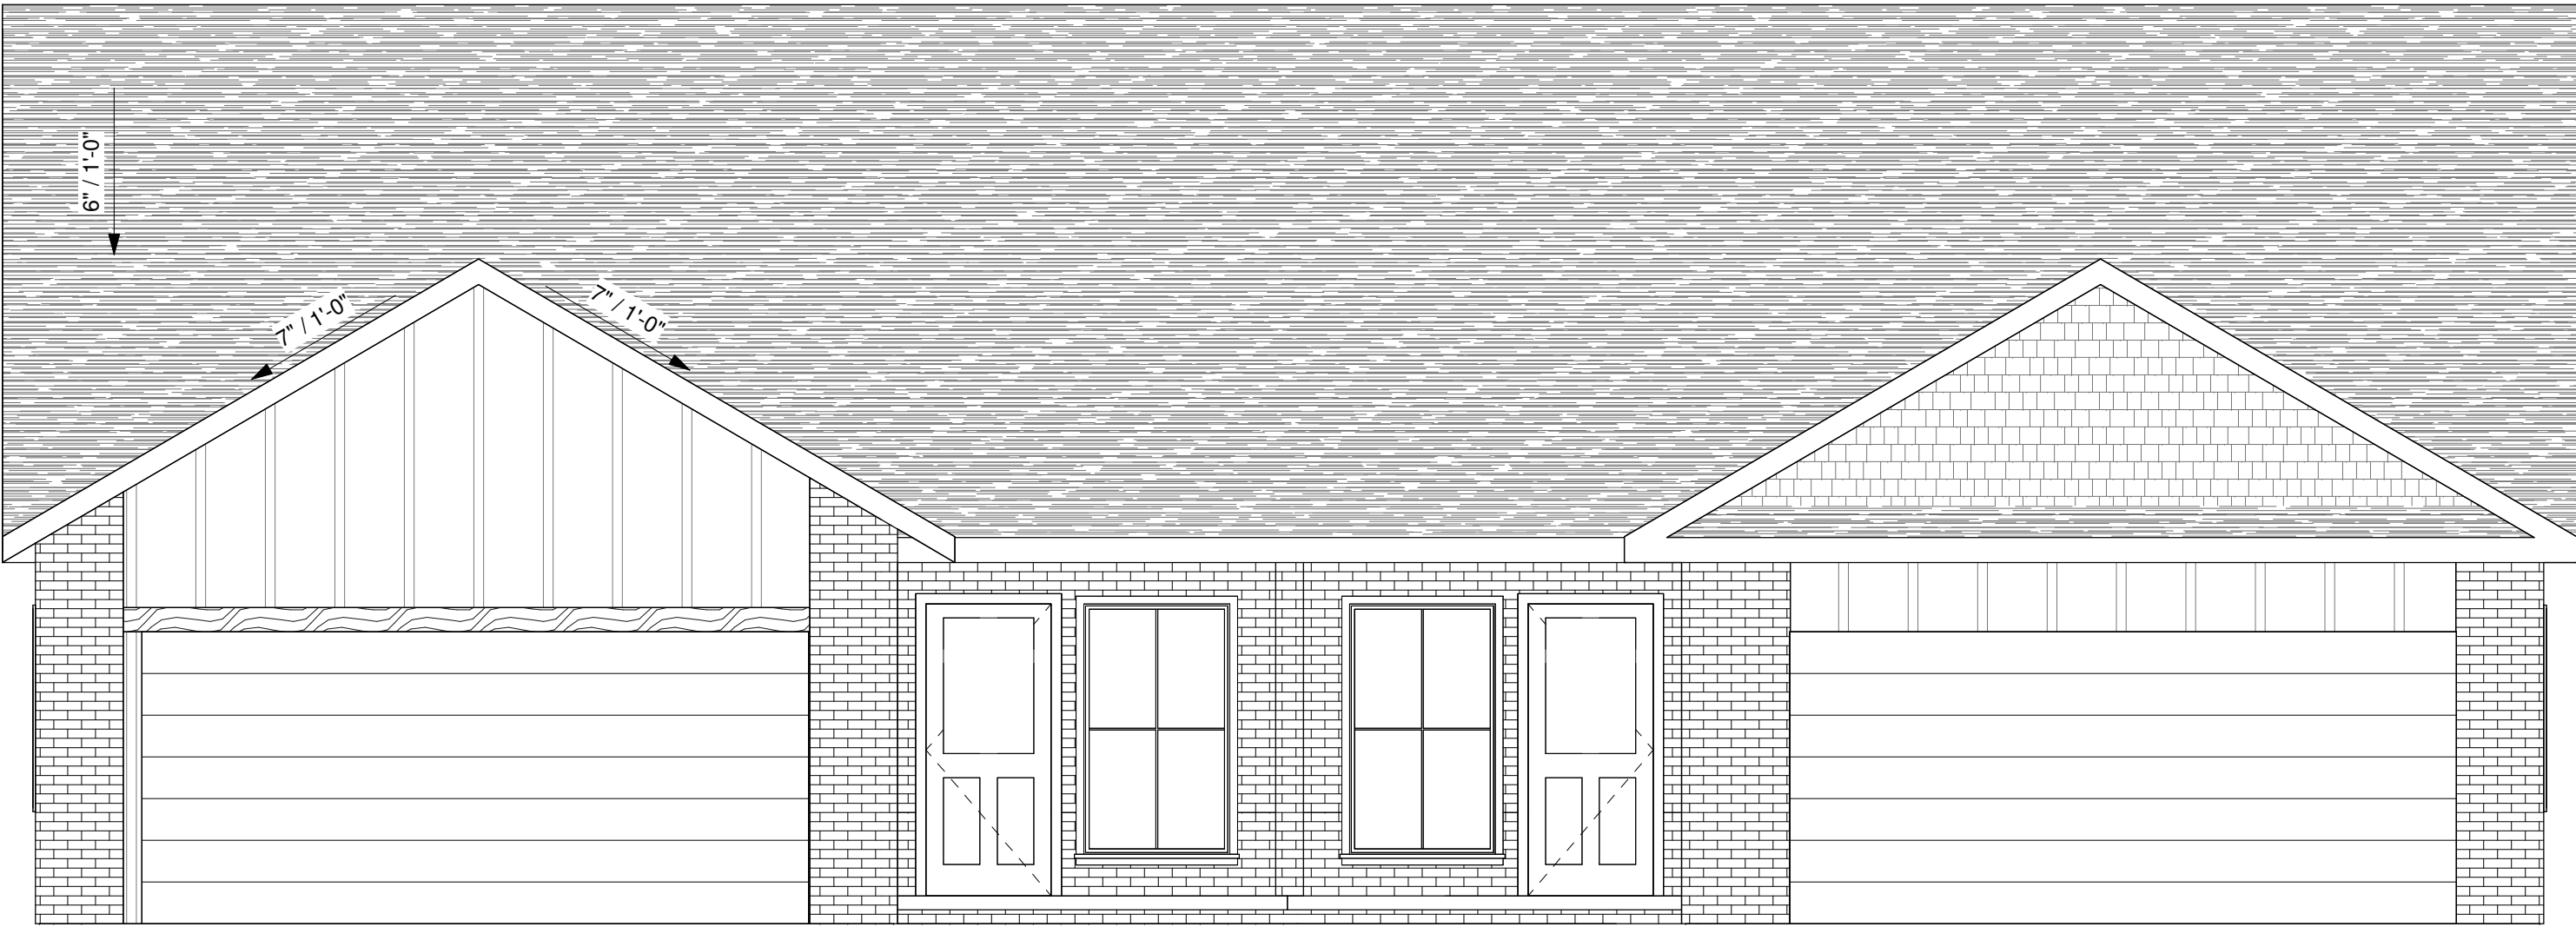

① Front
1/4" = 1'-0"

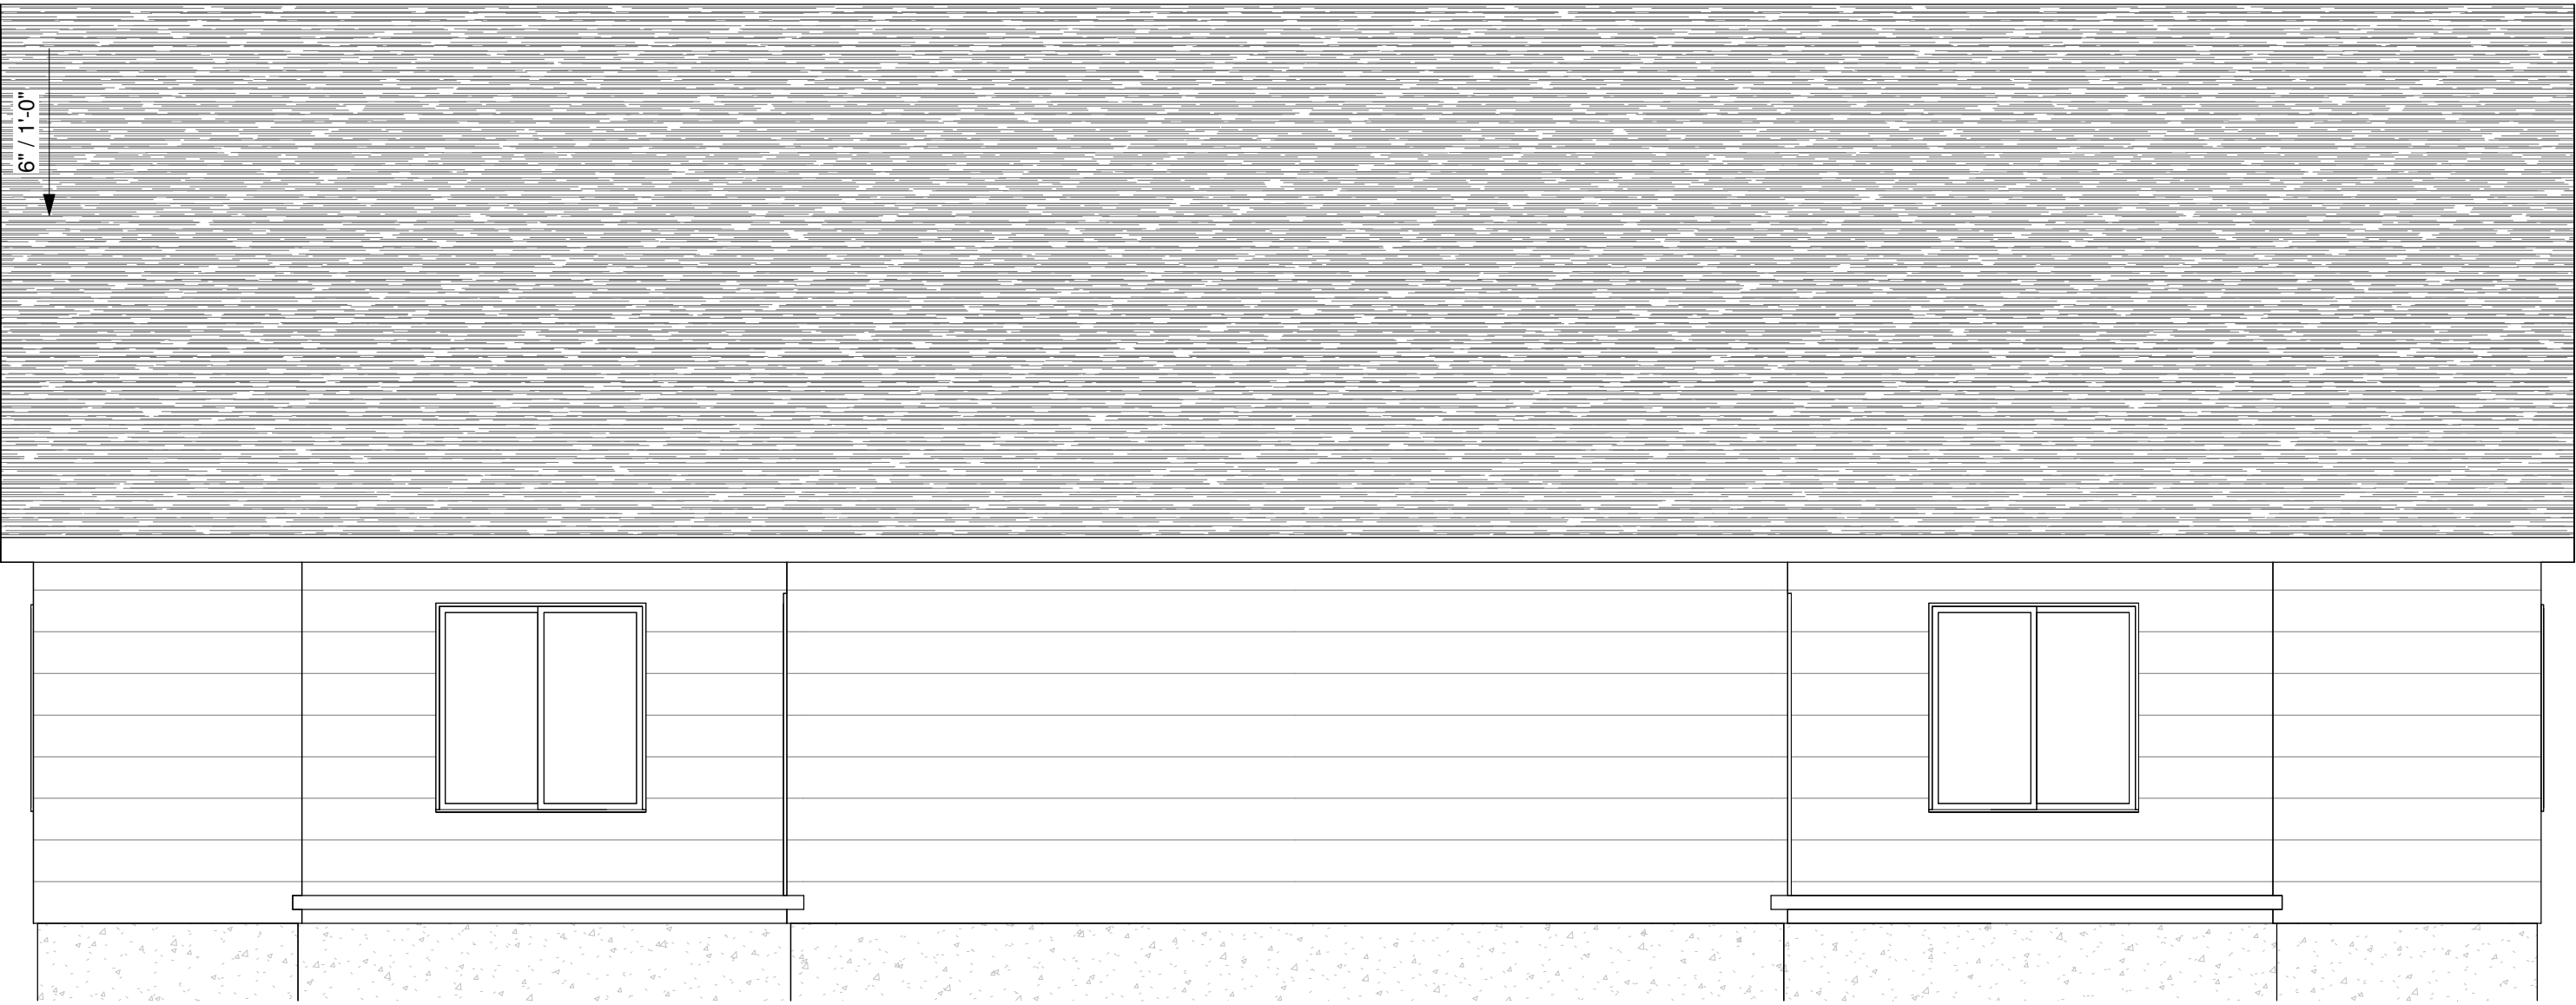

② Back
1/4" = 1'-0"



www.sharphomesks.com

All plans are copyrighted and may not be reproduced either in whole or in part, in any form, without the written permission of Sharp Homes

FRAMING NOTE:
Permanent posts for decks to be set by Framer. Use Permacast columns when necessary.

House:	2684
Garage:	1050
Front Porch:	94
Lanai:	226
Finished Basement:	-


Oliver Plan
Monarch 6th

Left / Right Elevations


Date	9/27/24
Drawn by	BMS
Checked by	CAS

A104

Scale 1/4" = 1'-0"

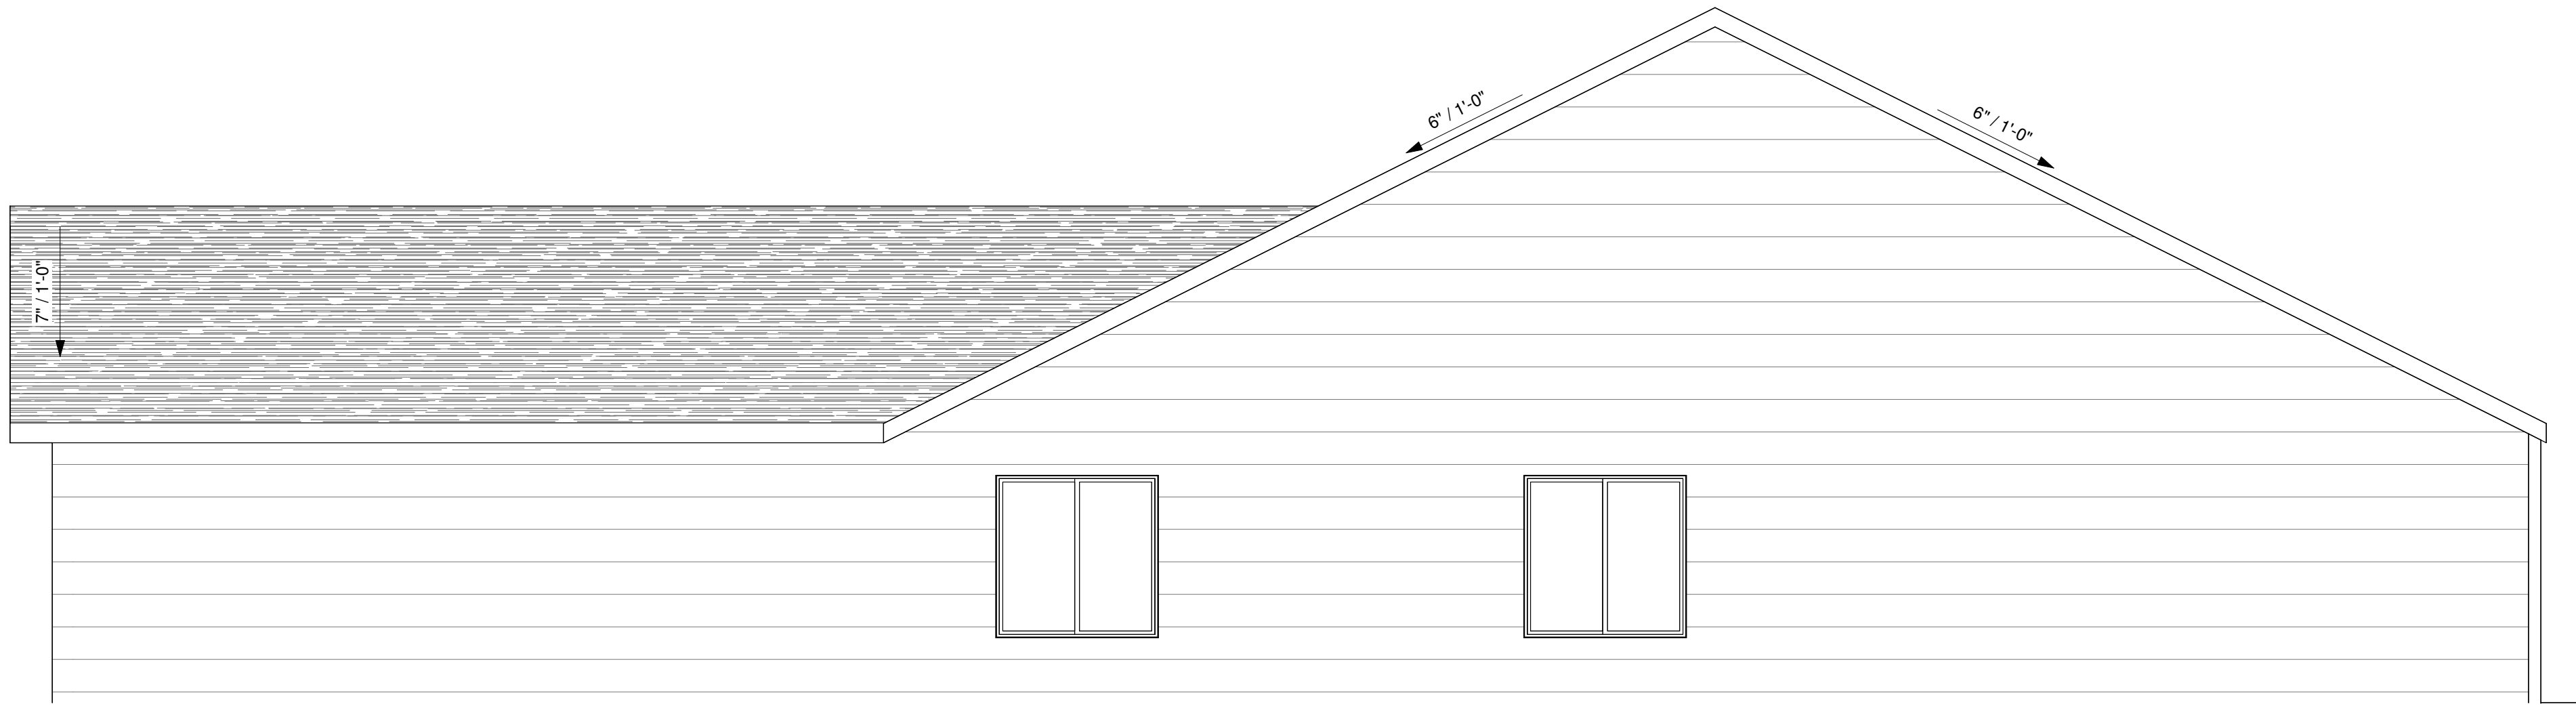

① Left
1/4" = 1'-0"

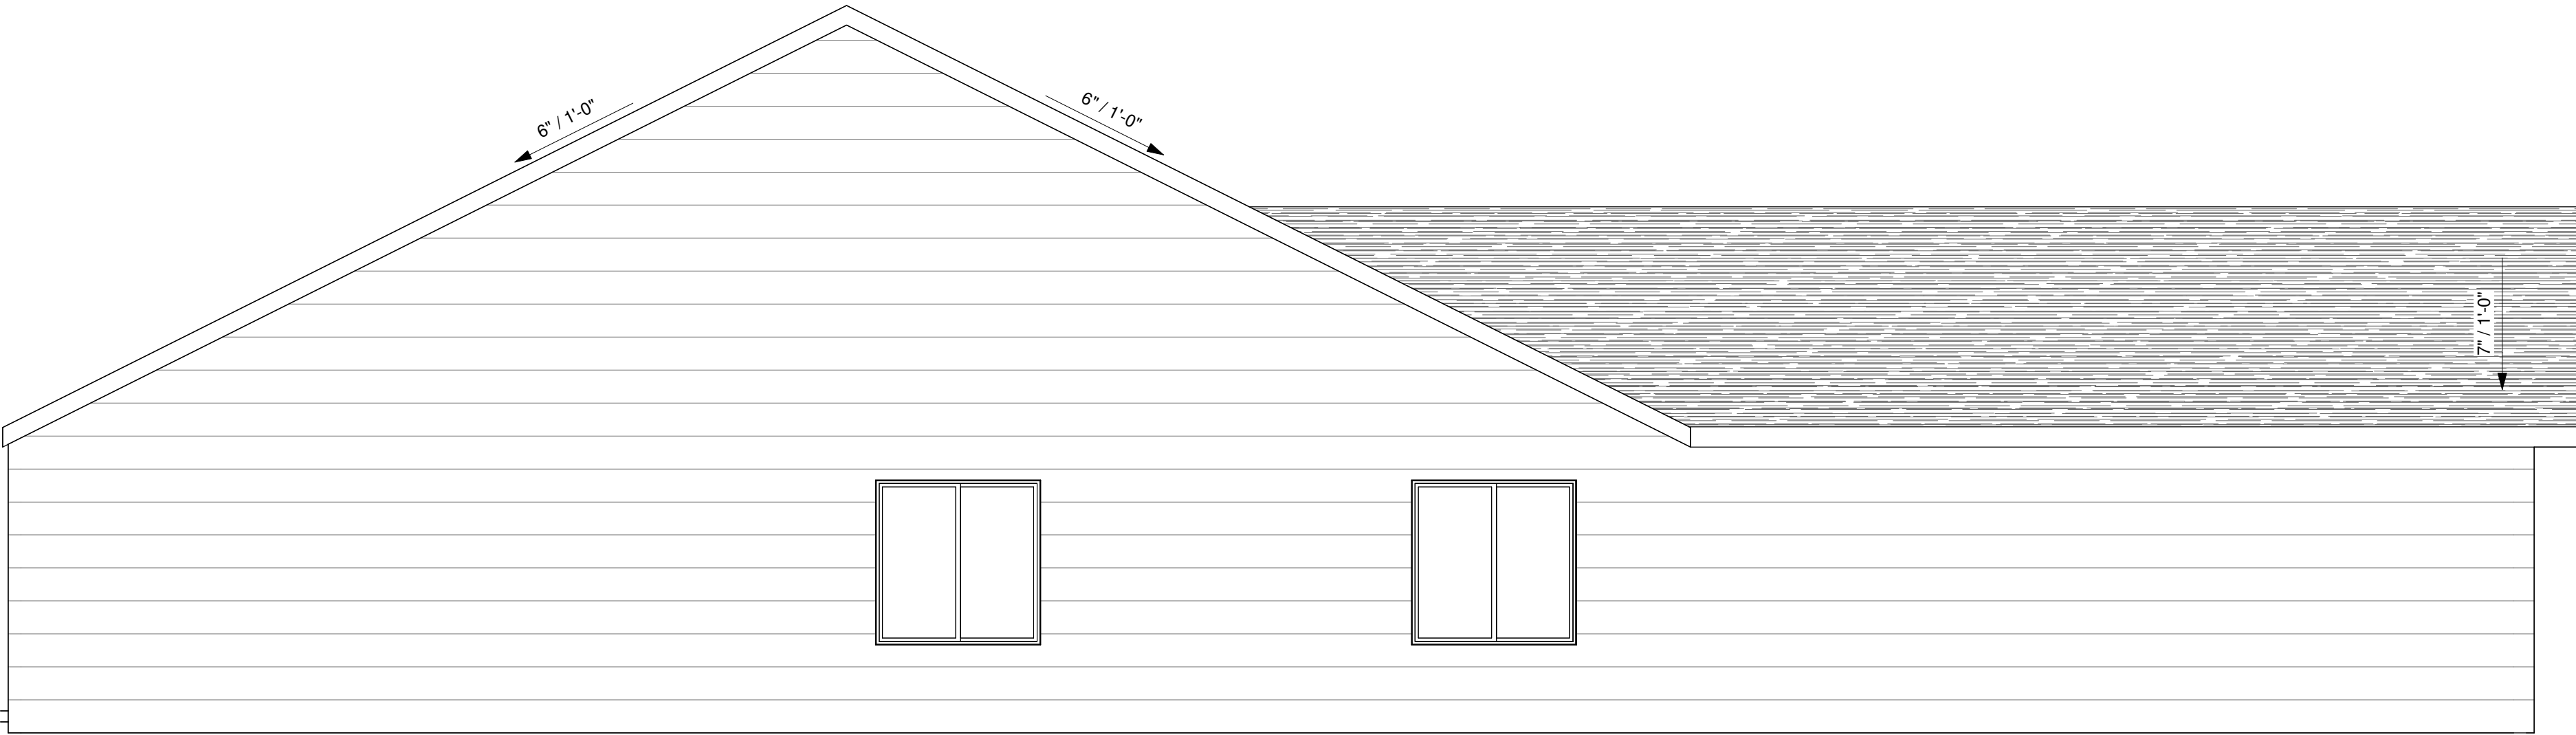

② Right
1/4" = 1'-0"