


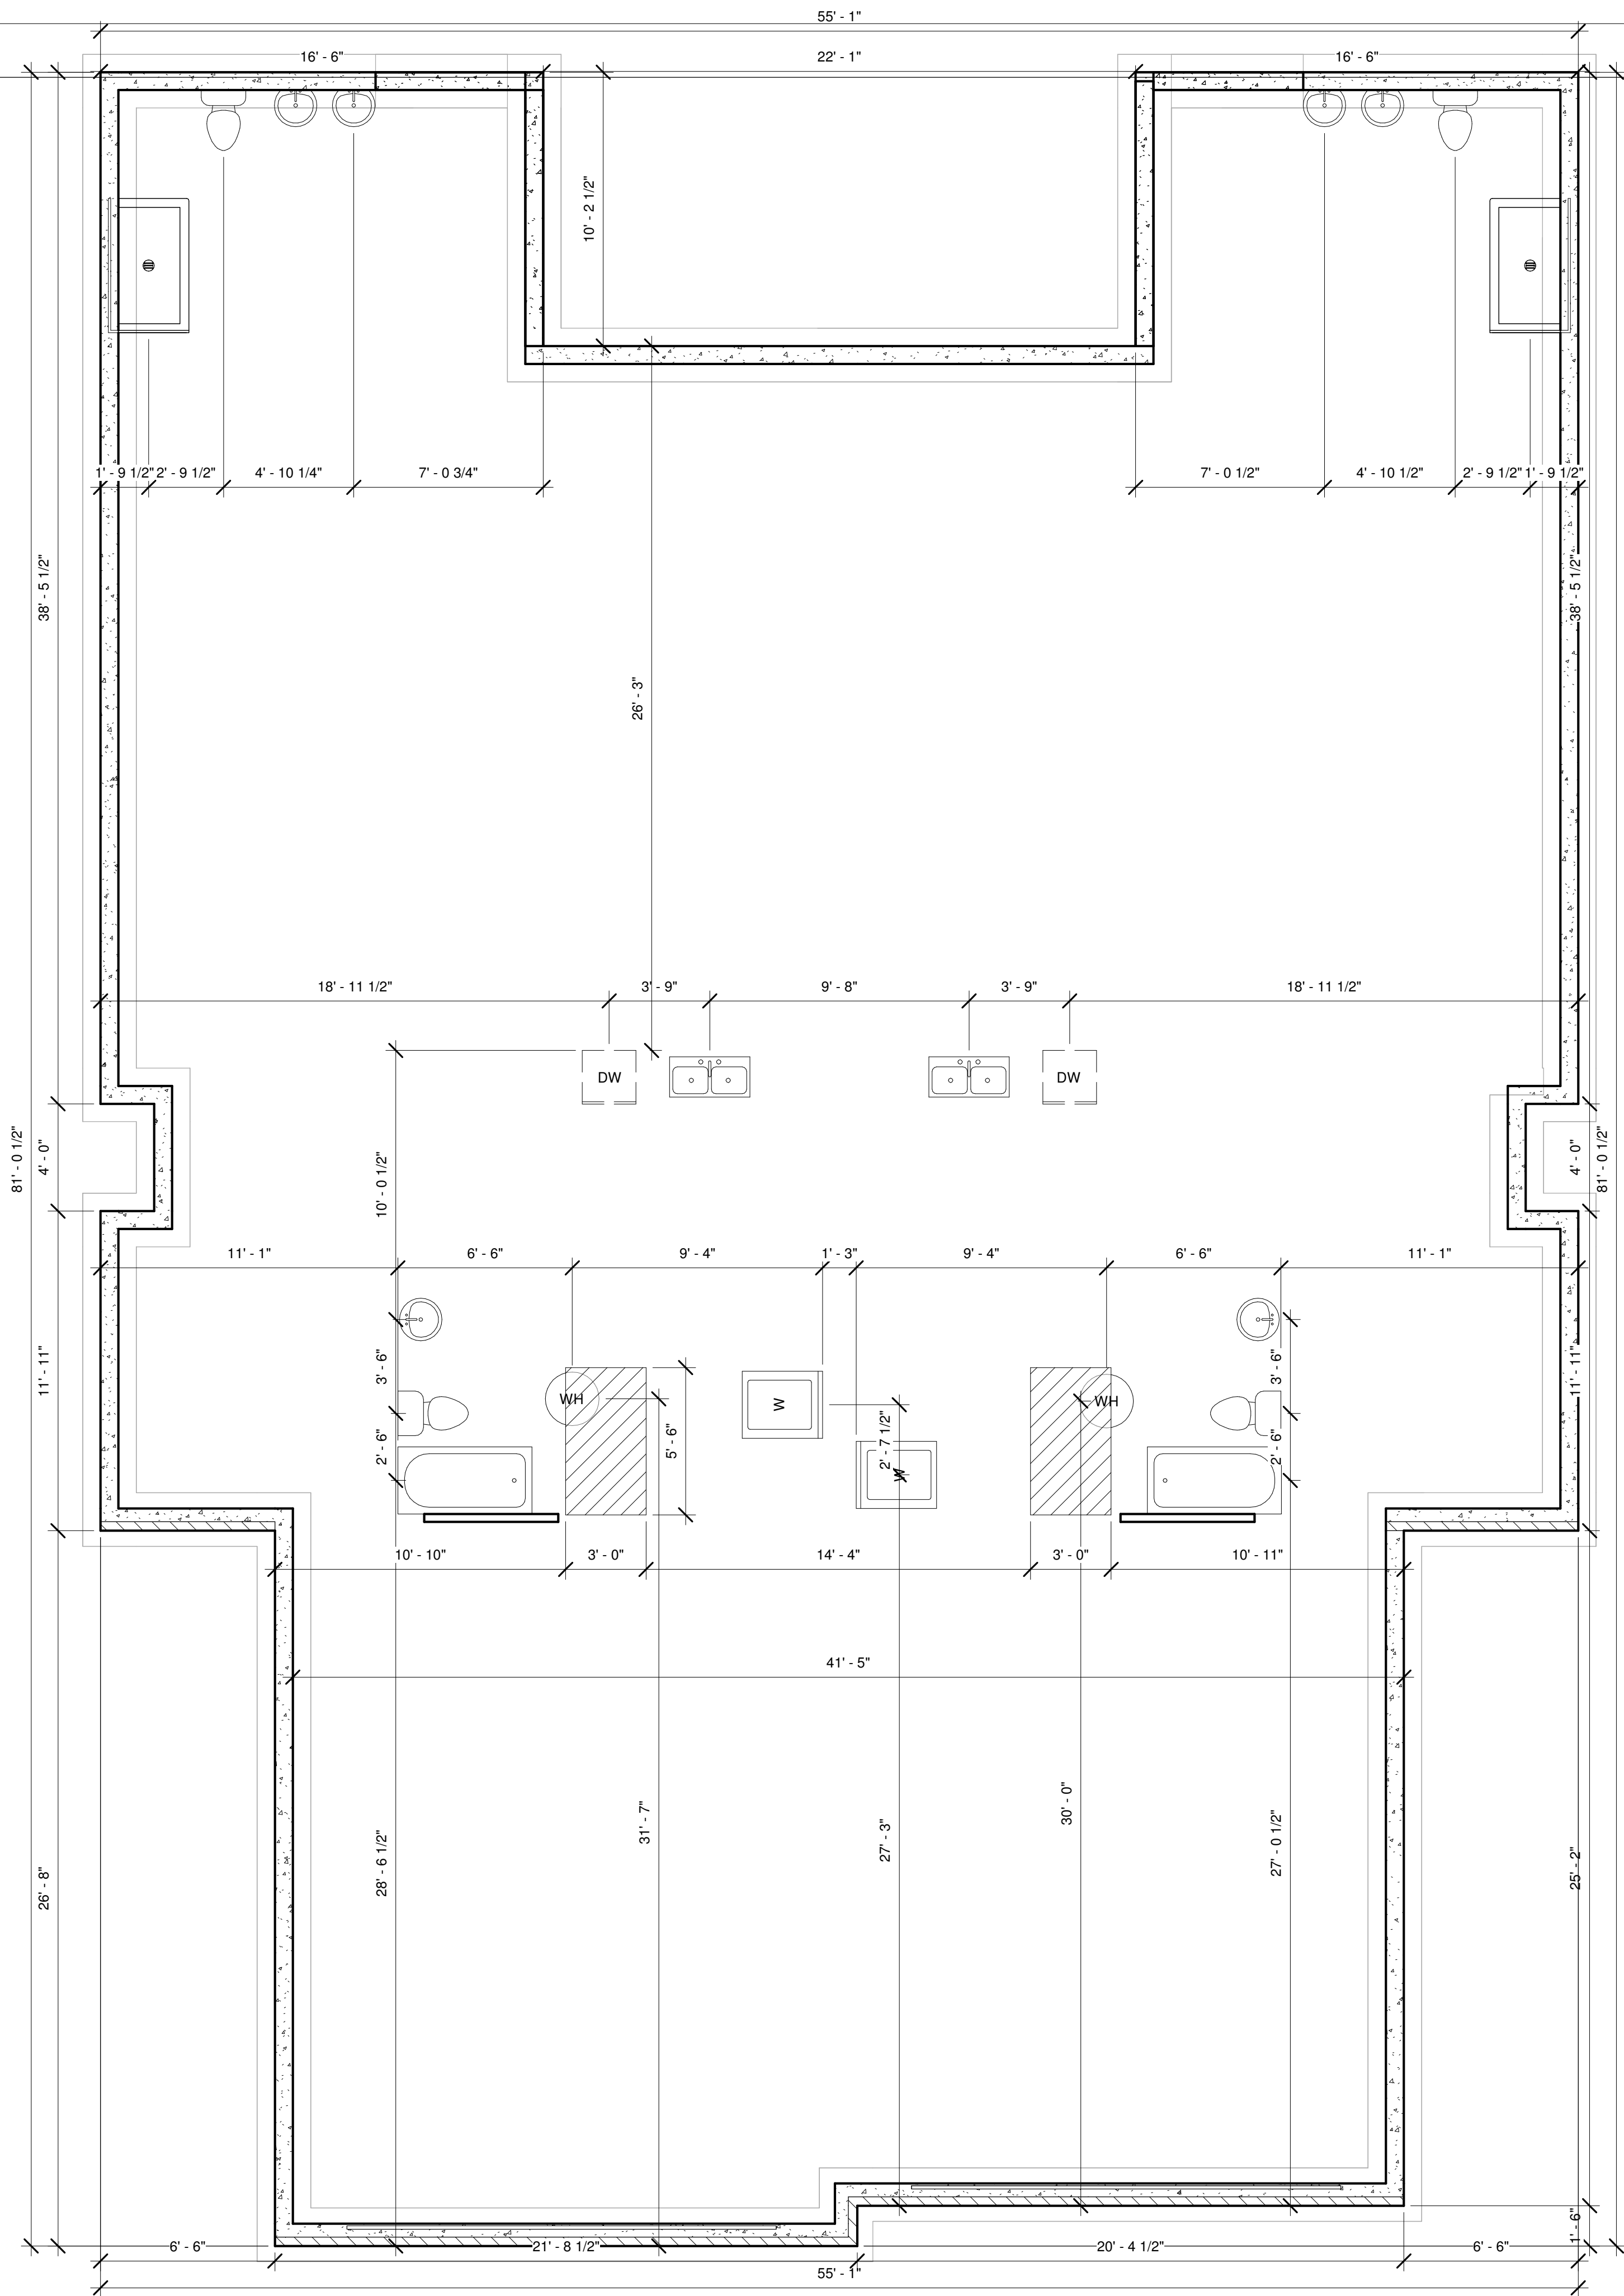

www.sharphomesks.com

All plans are copyrighted and may not be reproduced either in whole or in part, in any form, without the written permission of Sharp Homes.

FRAMING NOTE:
Permanent posts for decks to be set by Framers. Use Permacast columns when necessary.

House:	2700
Garage:	540-509
Front Porch:	16
Back Porch:	288
Finished Basement:	-

Dolly Plan
Monarch 6th

Foundation

Date	9/27/24
Drawn by	BMS
Checked by	CAS

A101

Scale	1/4" = 1'-0"
-------	--------------



www.sharphomesks.com

All plans are copyrighted and may not be reproduced either in whole or in part, in any form, without the written permission of Sharp Homes.

FRAMING NOTE:
Permanent posts for decks to be set by Framers. Use Permacast columns when necessary.

House: 2700
Garage: 540-509
Front Porch: 16
Back Porch: 288
Finished Basement: -


Dolly Plan
Monarch 6th

Floor Plan

Date: 9/27/24
Drawn by: BMS
Checked by: CAS

A102

Scale: 1/4" = 1'-0"

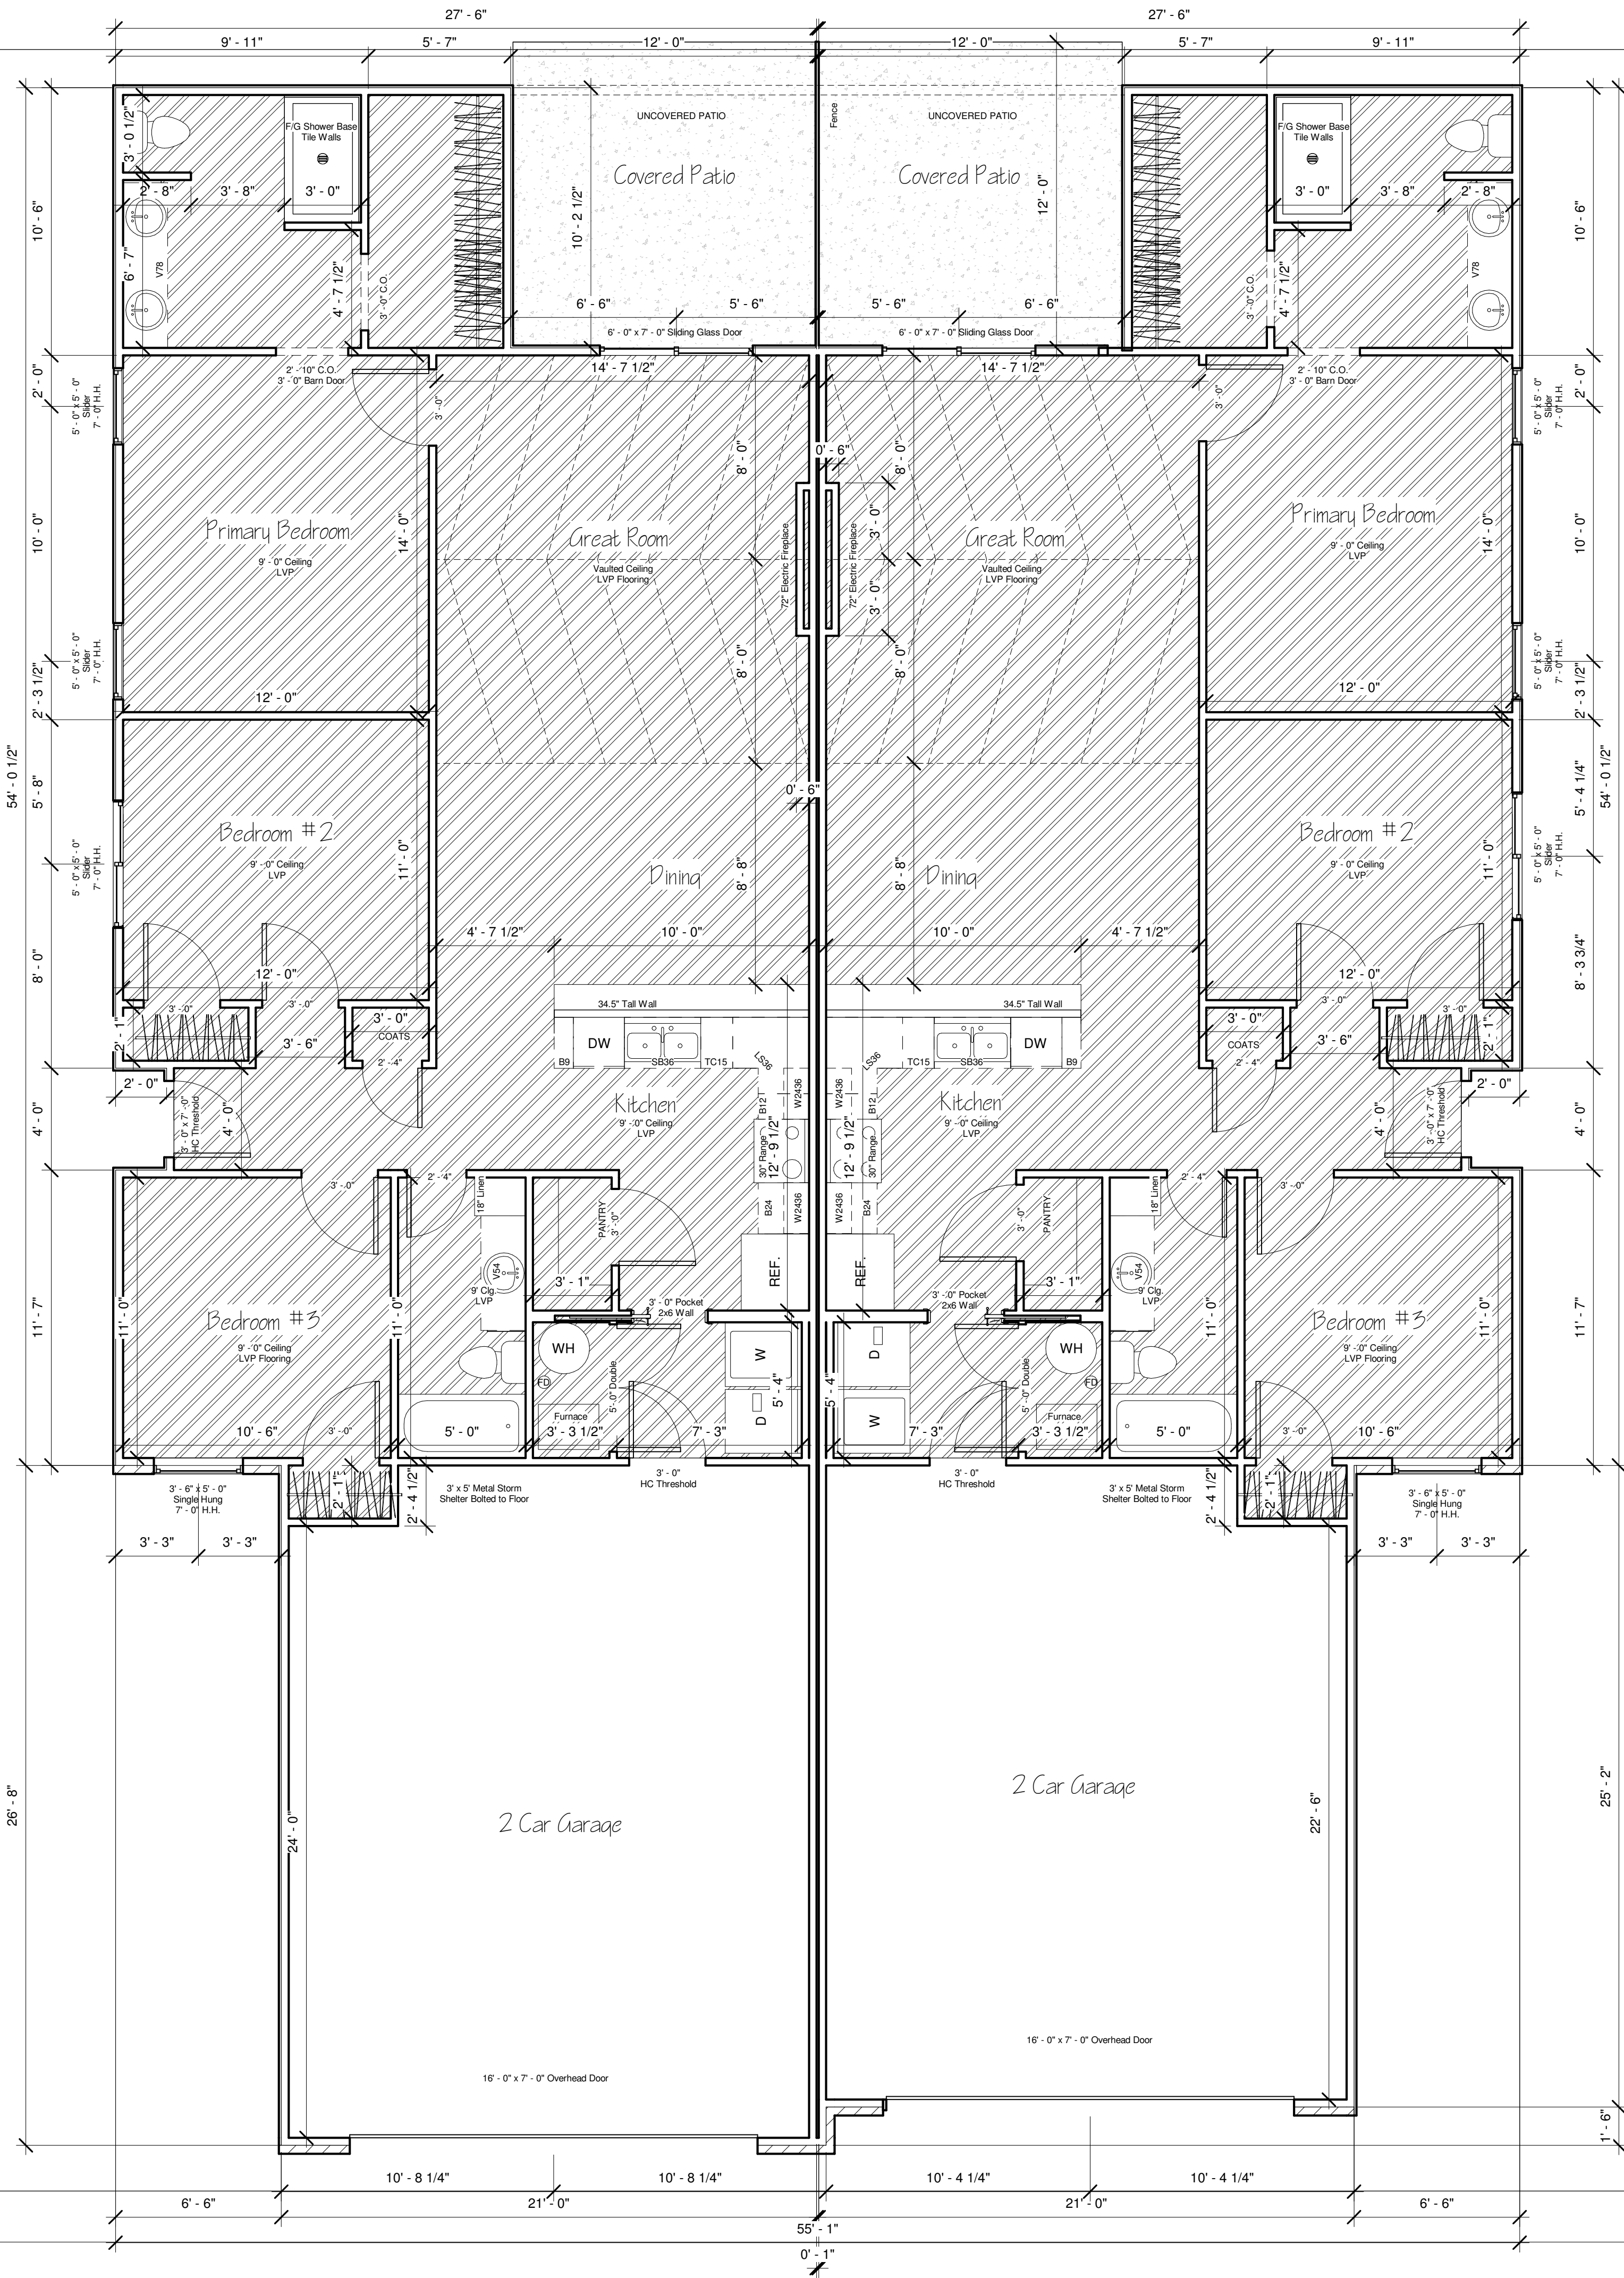



www.sharphomesks.com

All plans are copyrighted and may not be reproduced either in whole or in part, in any form, without the written permission of Sharp Homes.

FRAMING NOTE:
Permanent posts for decks to be set by Framer. Use Permacast columns when necessary.

House:	2700
Garage:	540-509
Front Porch:	16
Back Porch:	288
Finished Basement:	-

Dolly Plan


Monarch 6th

Front / Back Elevation


Date	9/27/24
Drawn by	BMS
Checked by	CAS

A103

Scale	1/4" = 1'-0"
-------	--------------

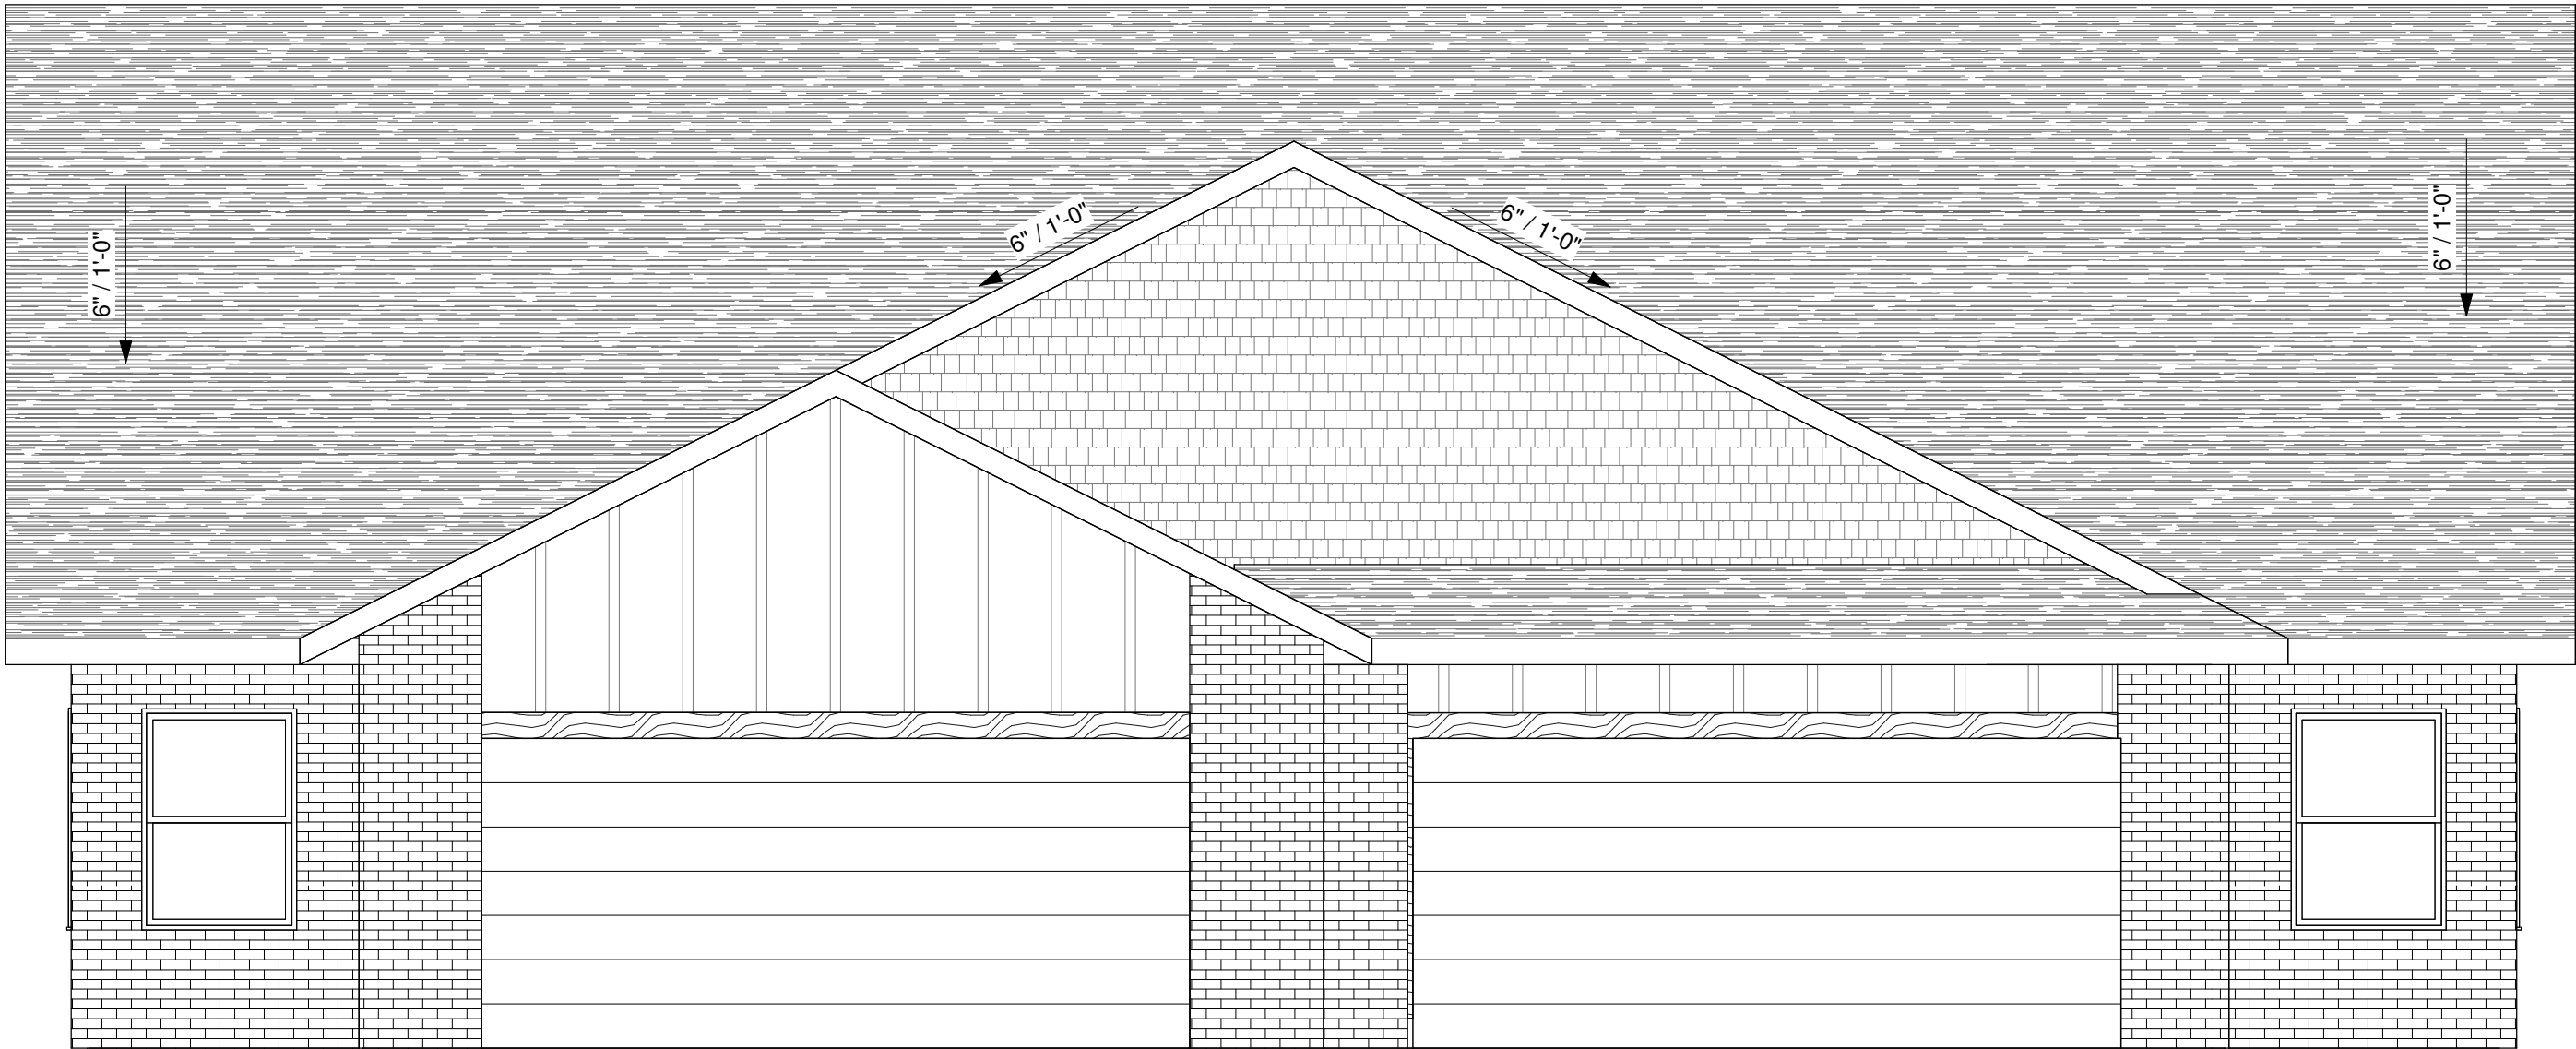

① Front
1/4" = 1'-0"

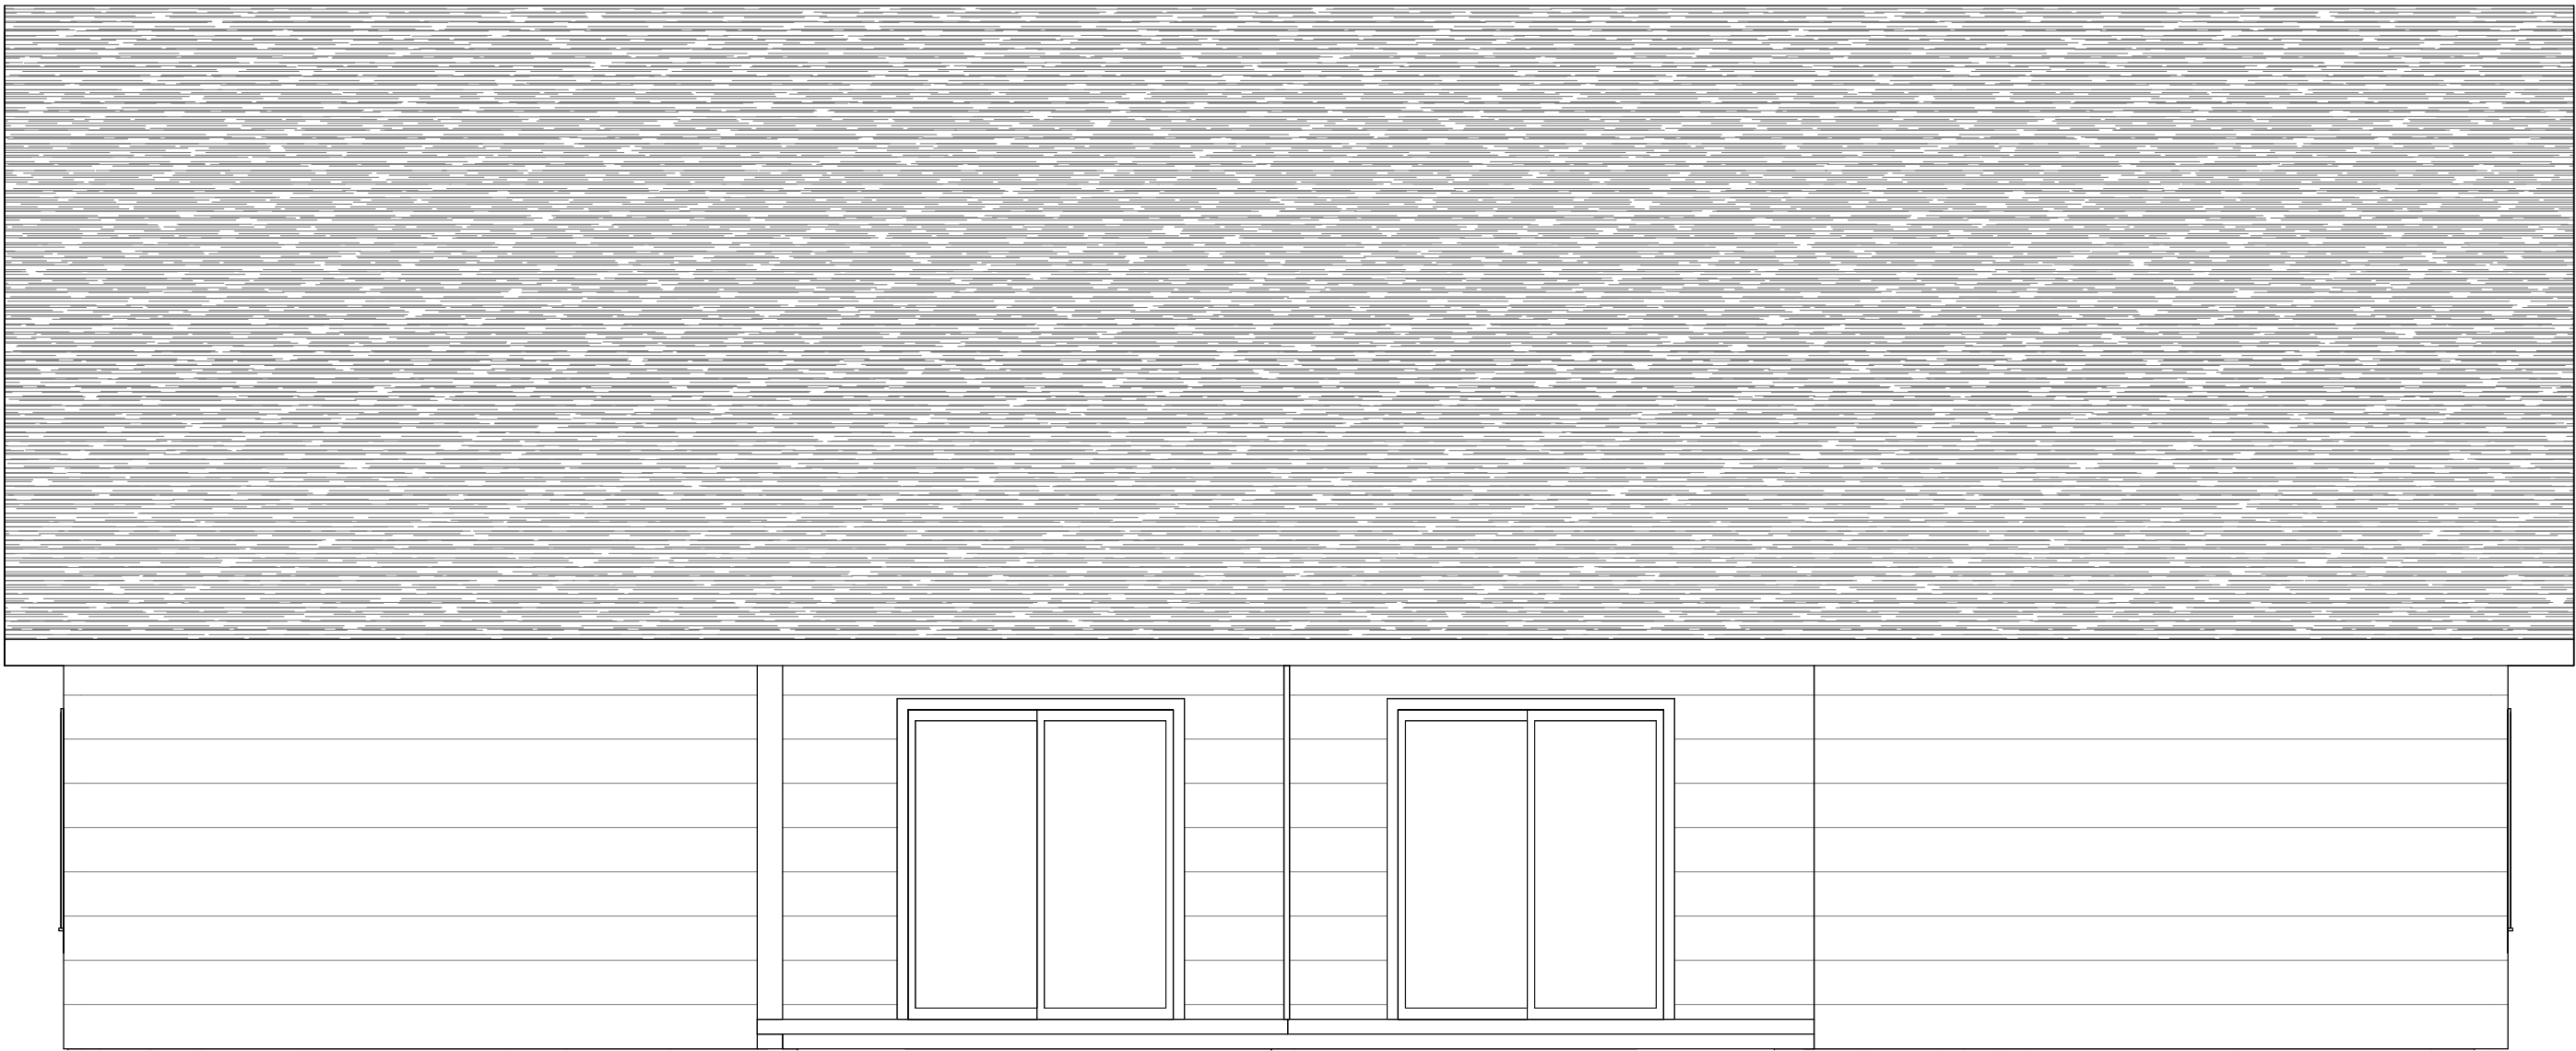

② Back
1/4" = 1'-0"



www.sharphomesks.com

All plans are copyrighted and may not be reproduced either in whole or in part, in any form, without the written permission of Sharp Homes.

FRAMING NOTE:
Permanent posts for decks to be set by Framer. Use Permacast columns when necessary.



① Left
1/4" = 1'-0"



② Right
1/4" = 1'-0"

House:	2700
Garage:	540-509
Front Porch:	16
Back Porch:	288
Finished Basement:	-

Dolly Plan
Monarch 6th

Left / Right Elevations

Date	9/27/24
Drawn by	BMS
Checked by	CAS

A104

Scale	1/4" = 1'-0"
-------	--------------