

FRAMING NOTE:
Permanent posts for decks to
be set by Framer. Use
Permacast columns when
necessary.

House:	1816
Garage:	874
Front Porch:	60
Lanai:	-
2nd Floor:	1806


Maggie Plan
Monarch 6th

Foundation

Date	5/29/24
Drawn by	BMS
Checked by	CAS


A101

Scale $1/4" = 1'-0"$

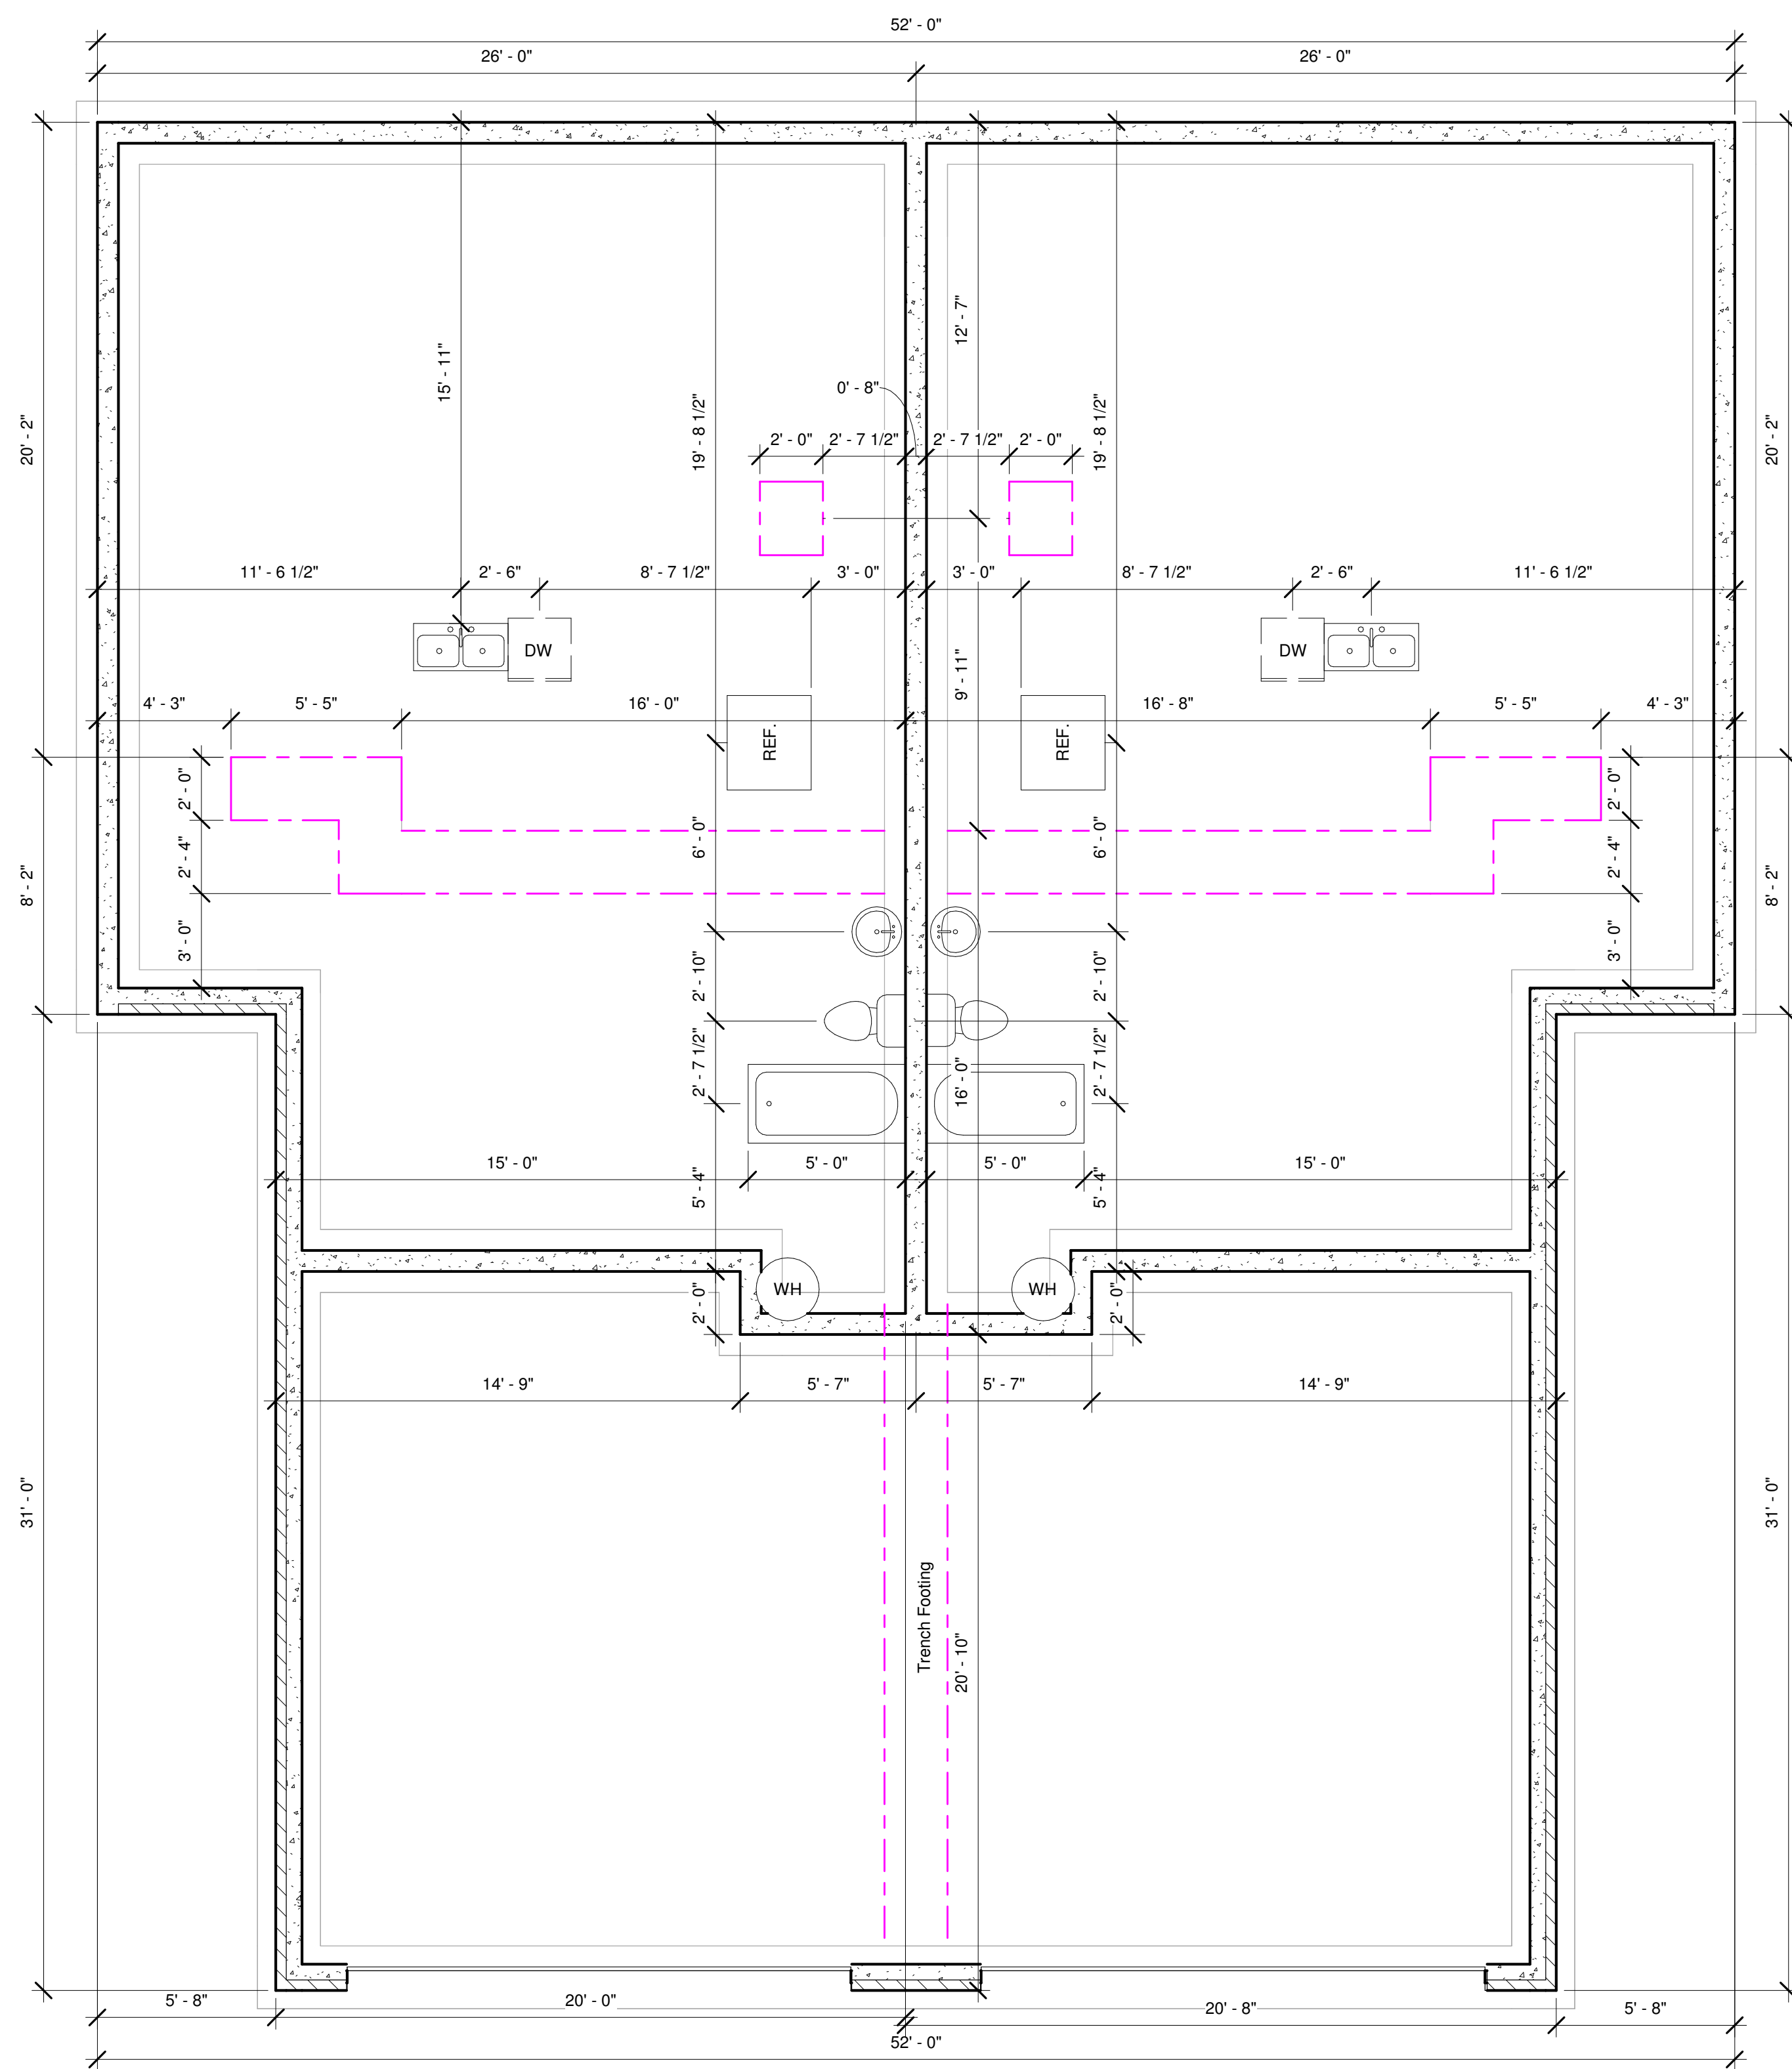



① Main F.F.
1/4" = 1'-0"

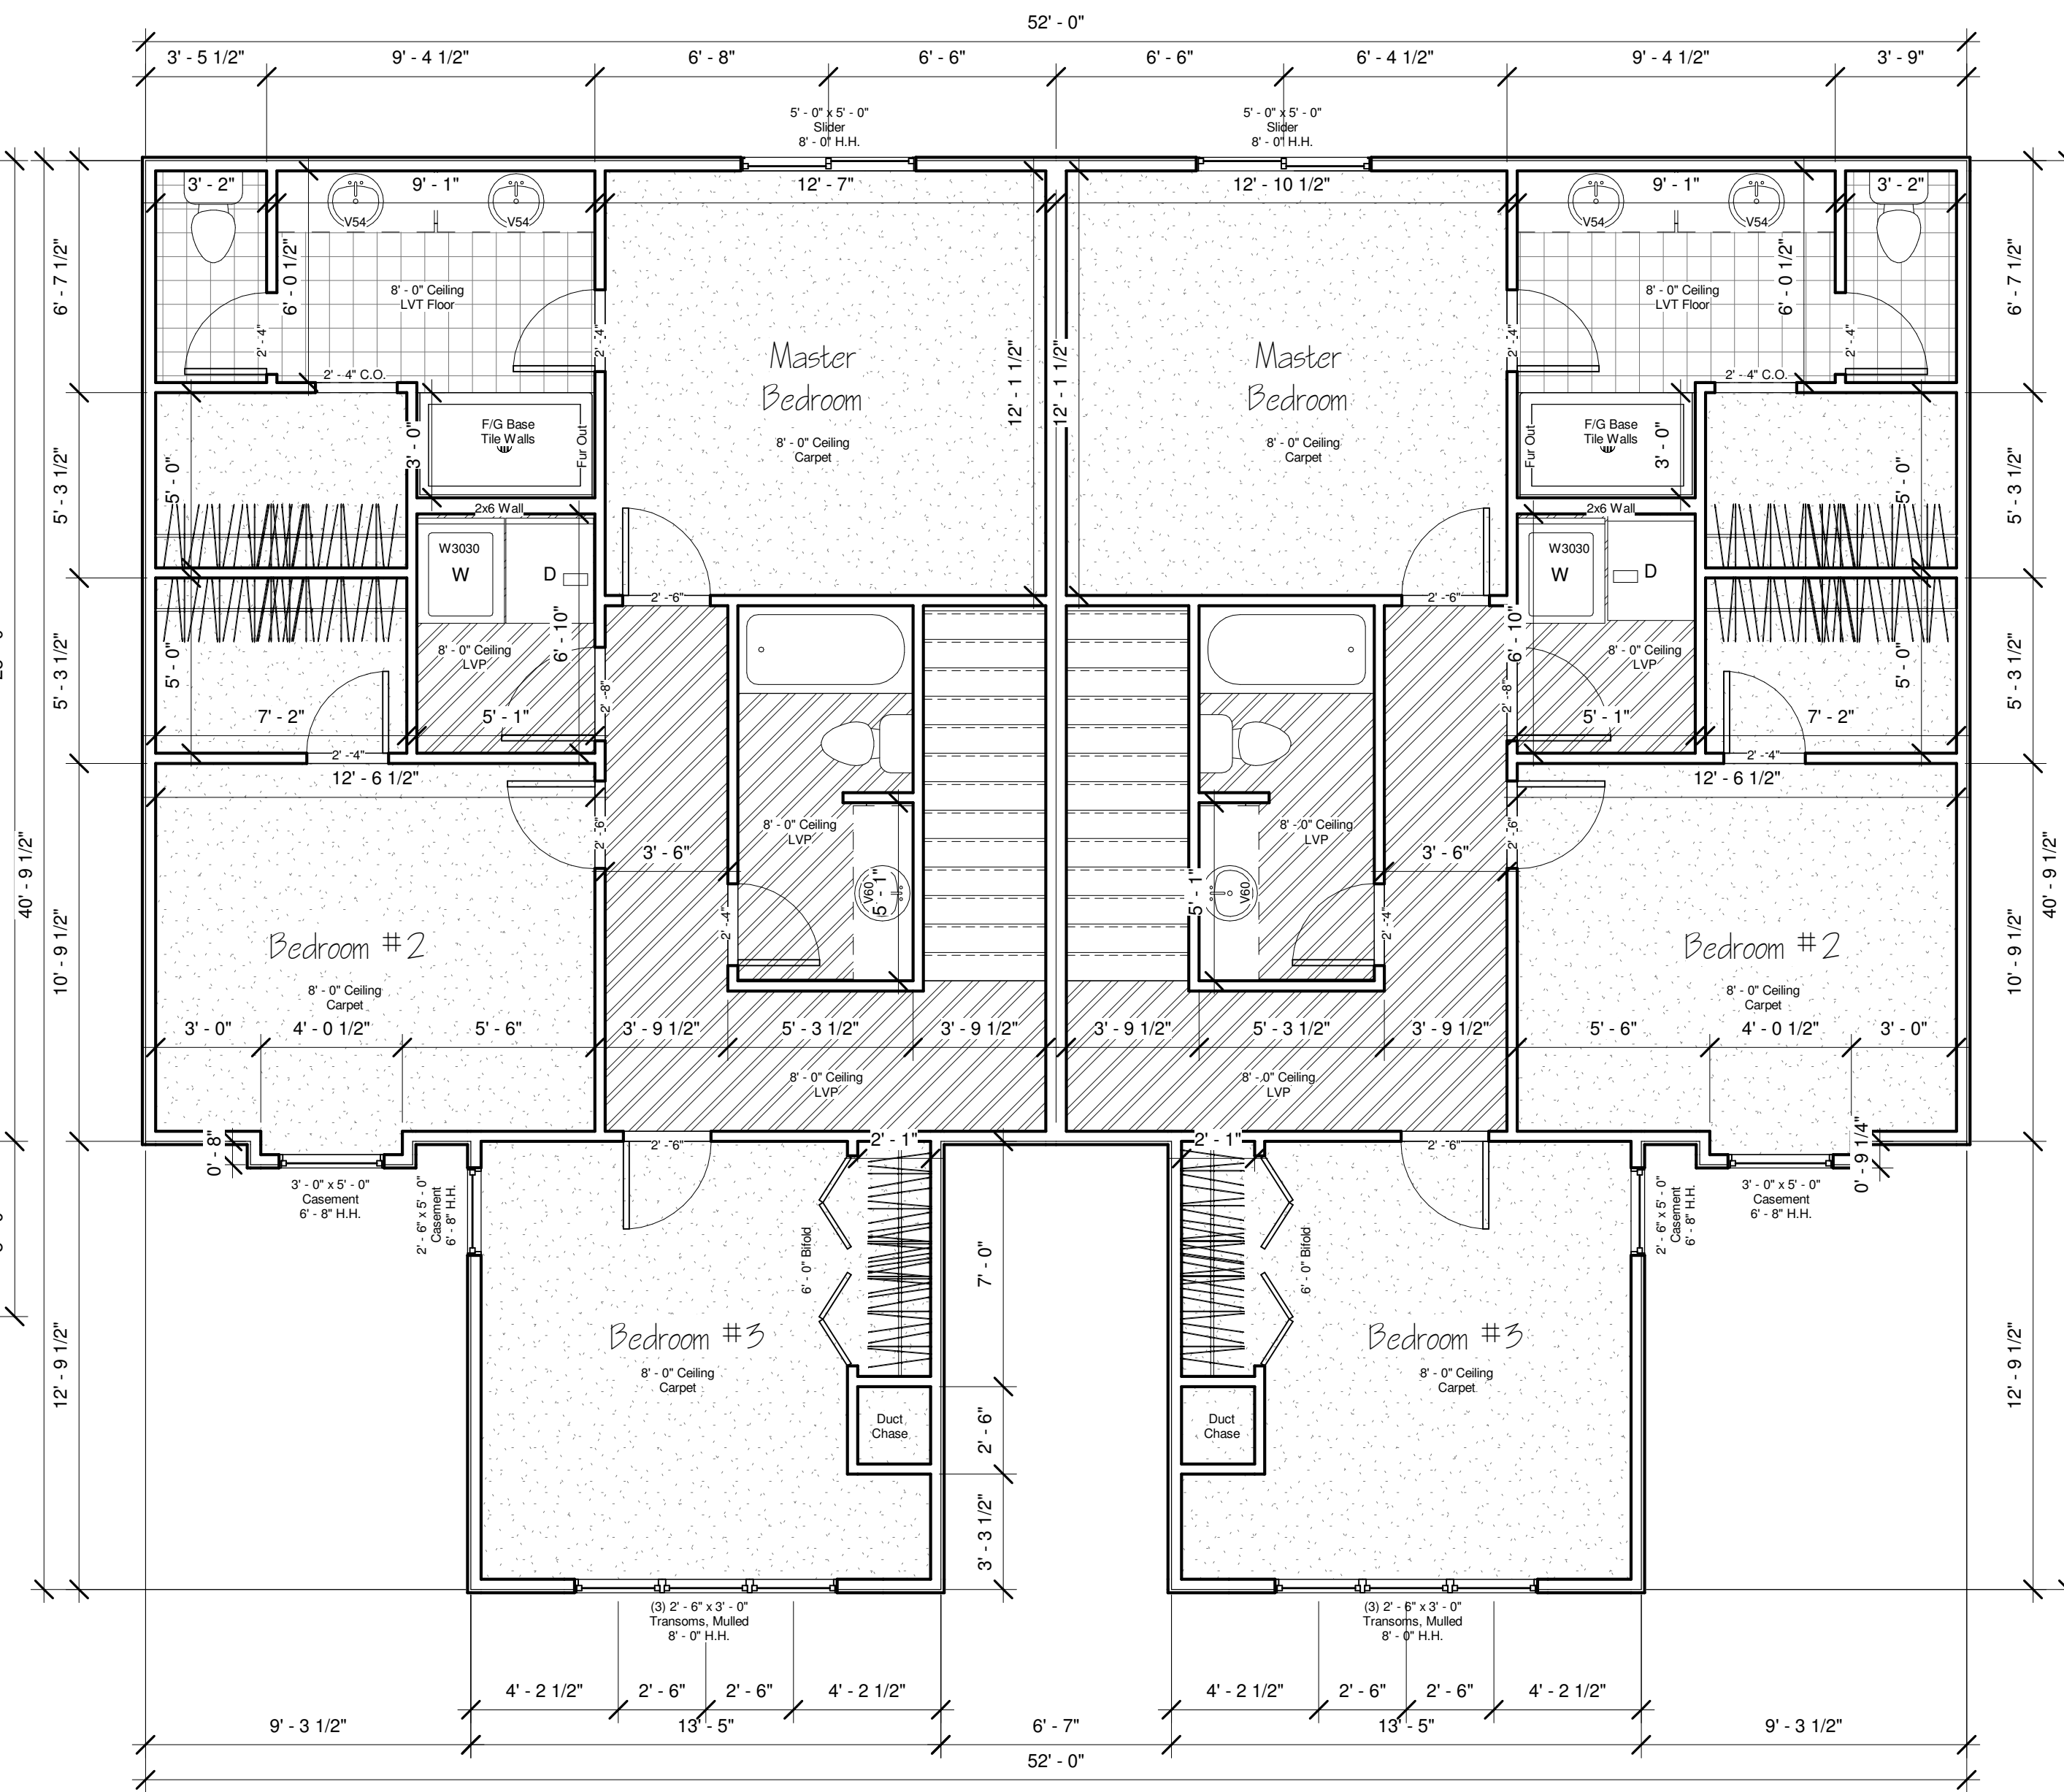

② 2nd Floor Plan
1/4" = 1'-0"



www.sharphomesks.com

All plans are copyrighted and may not be reproduced either in whole or in part, in any form, without the written permission of Sharp Homes

FRAMING NOTE:
Permanent posts for decks to be set by Framer. Use Permacast columns when necessary.

House:	1816
Garage:	874
Front Porch:	60
Lanai:	-
2nd Floor:	1806


Maggie Plan
Monarch 6th

Floor Plan


Date	5/29/24
Drawn by	BMS
Checked by	CAS

A102

Scale	1/4" = 1'-0"
-------	--------------

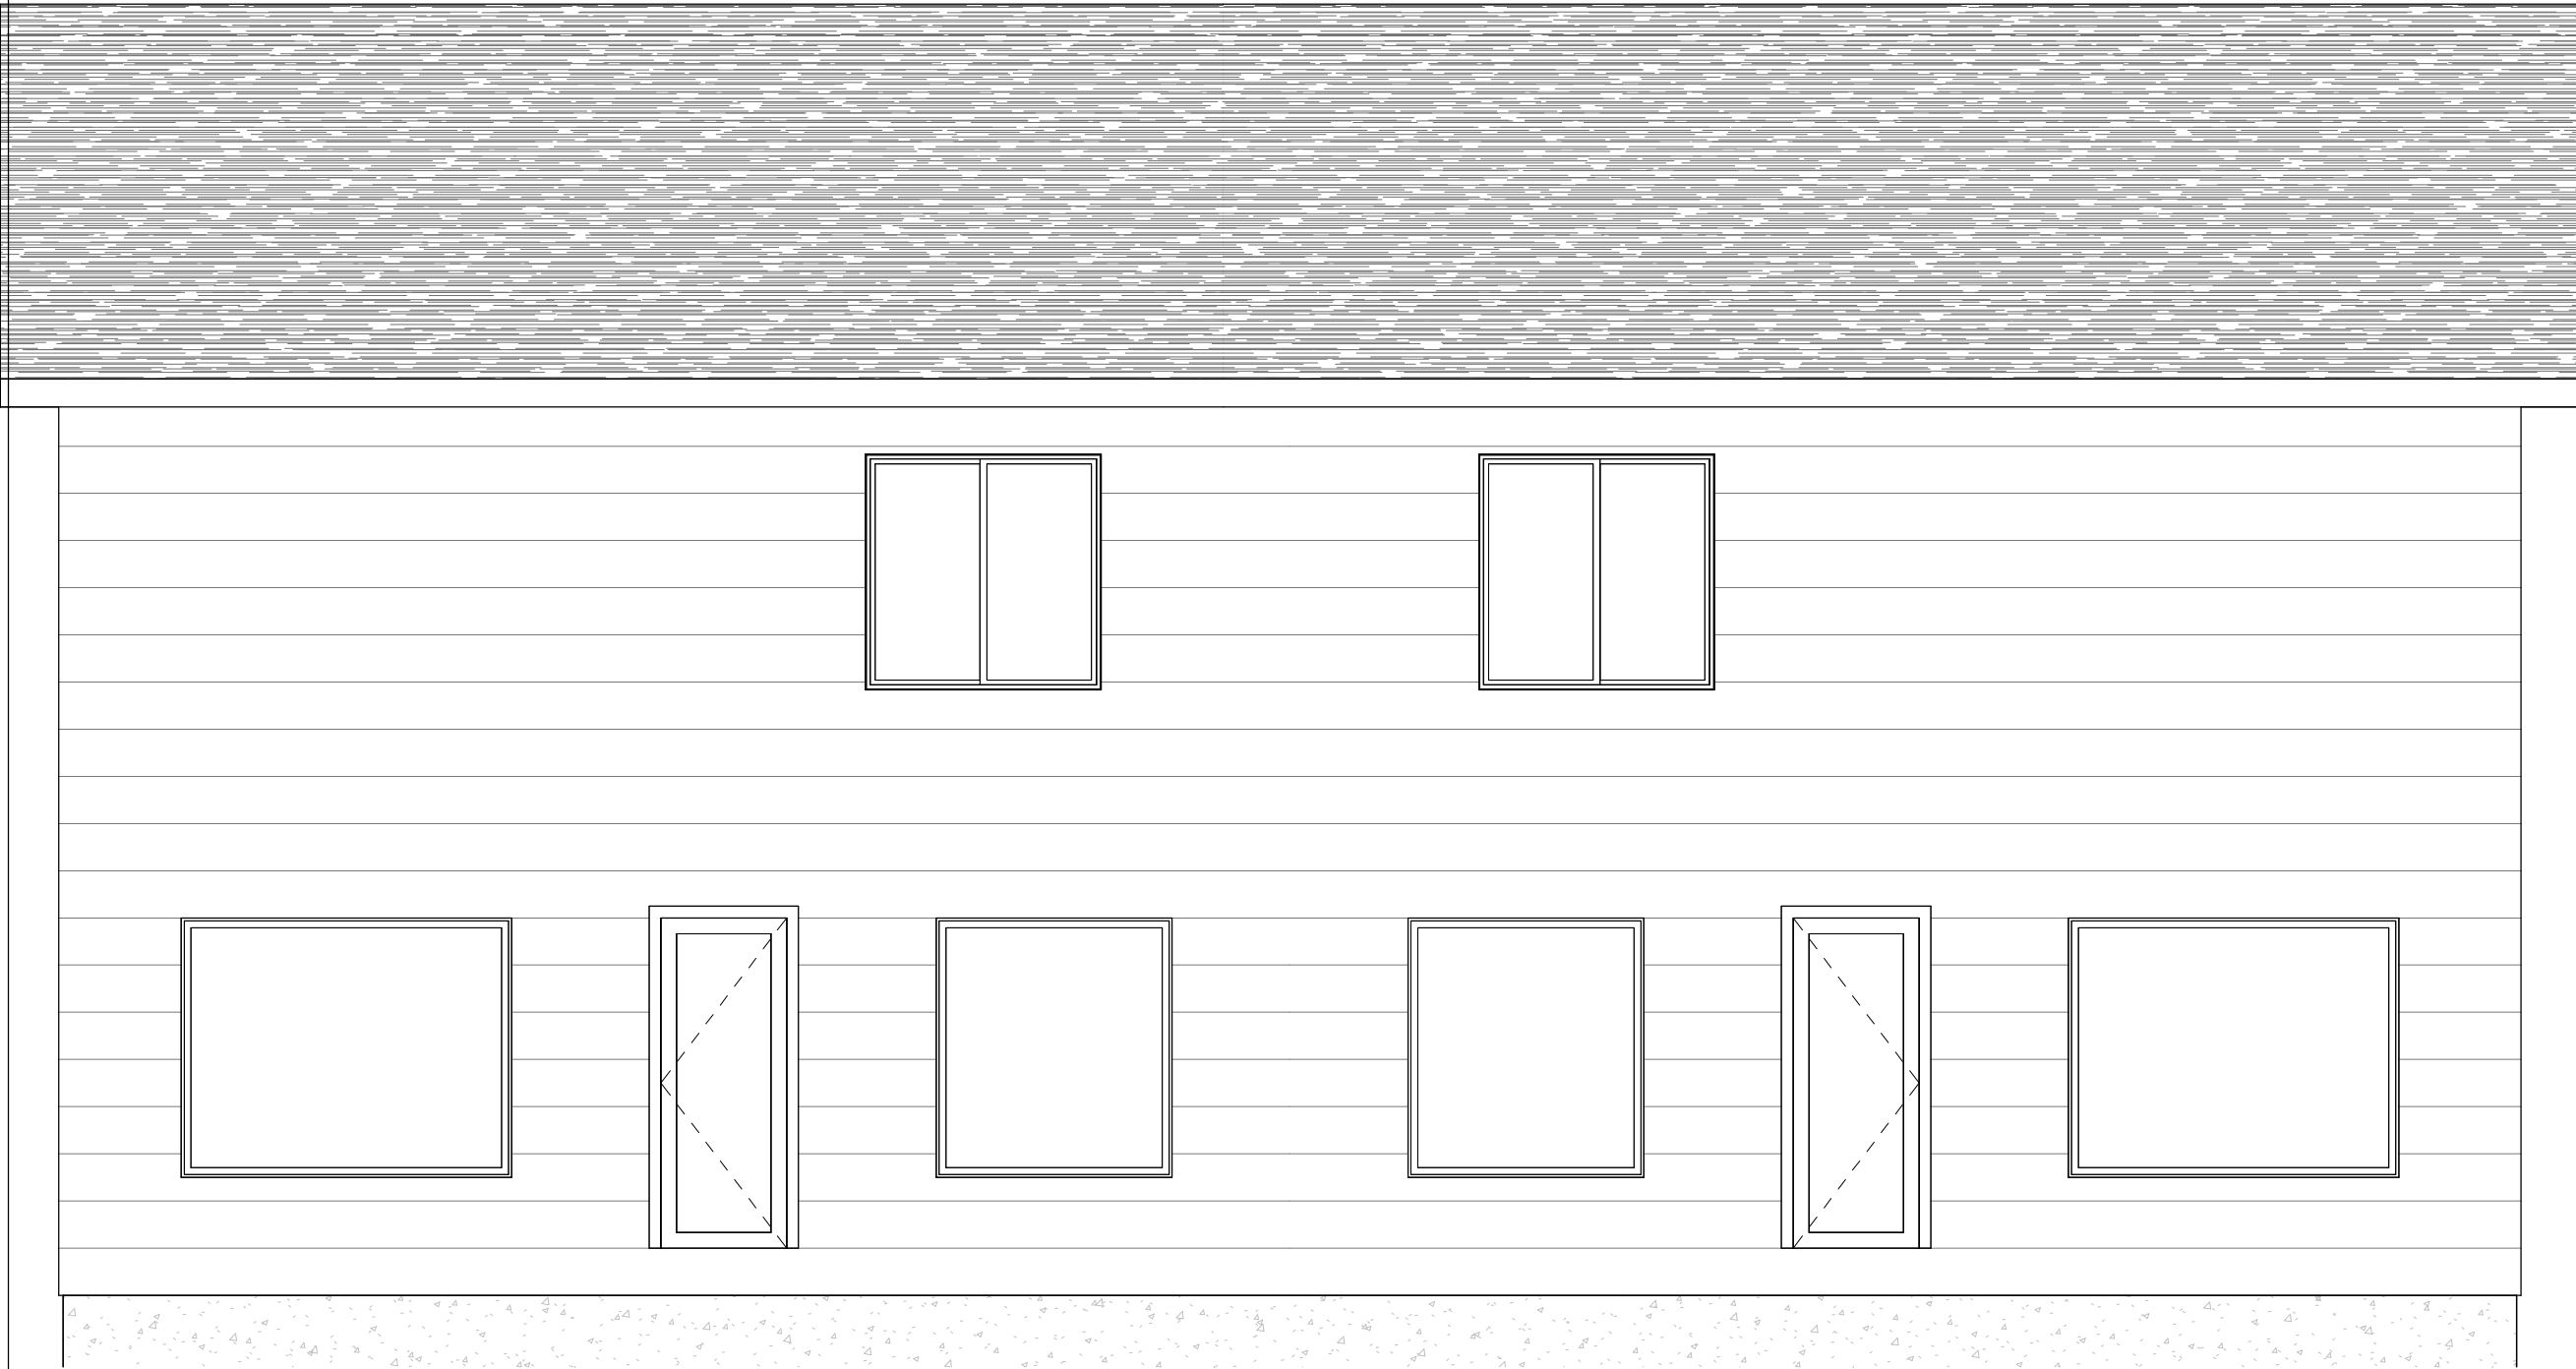

② Back
1/4" = 1'-0"

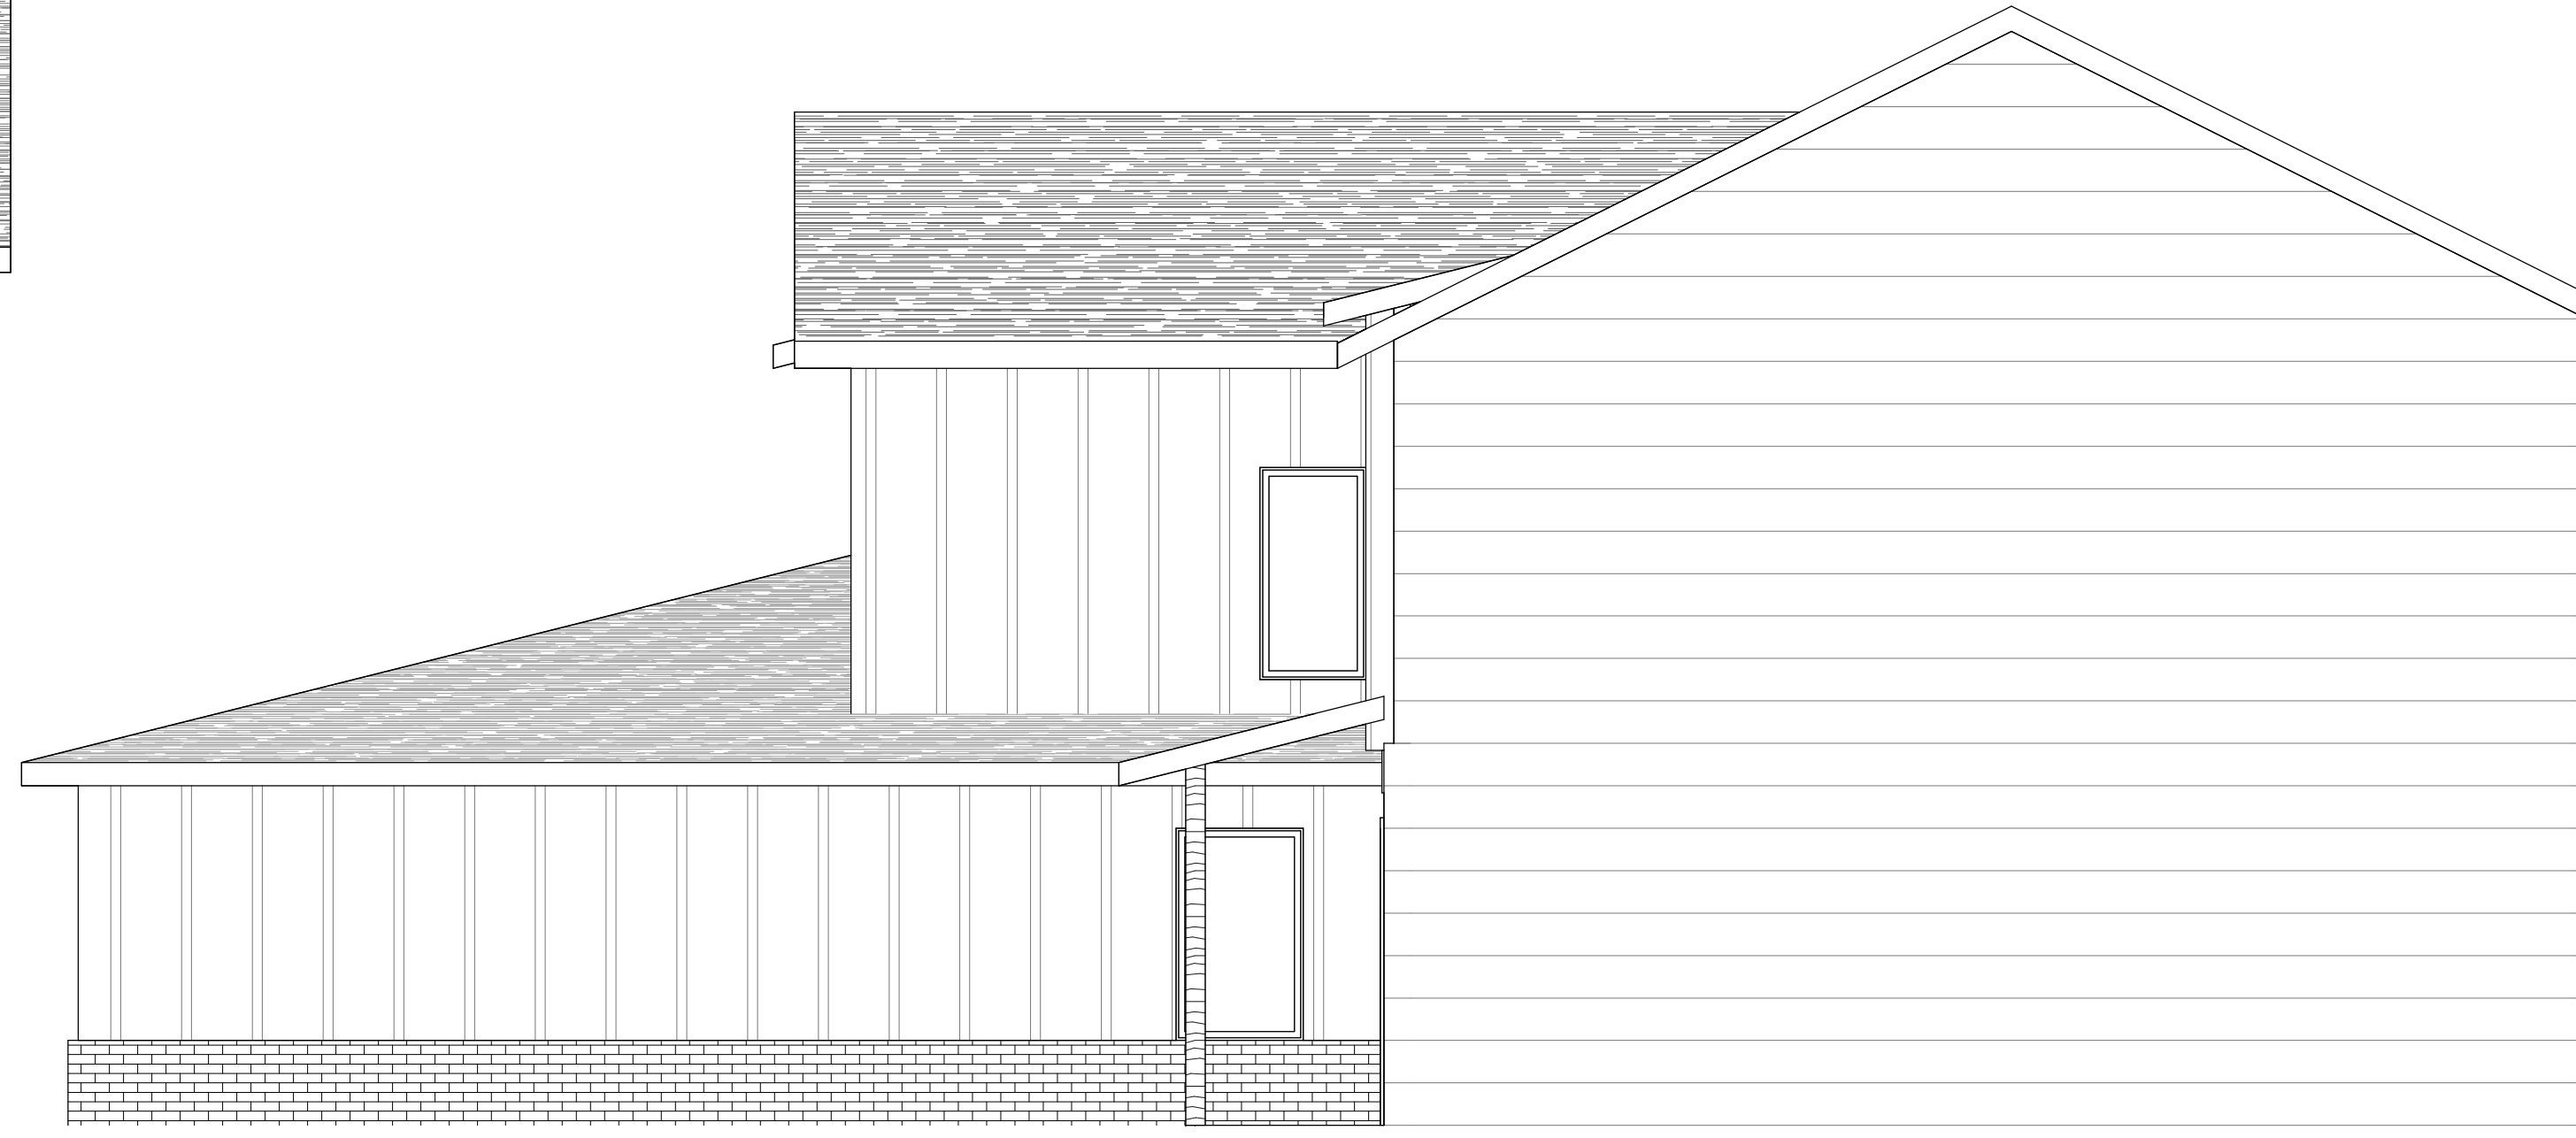


③ Left
1/4" = 1'-0"

Black Windows on Front Elevation
Craftsman Fiberglass Front Door
Black Shingles on Roof



① Front
1/4" = 1'-0"

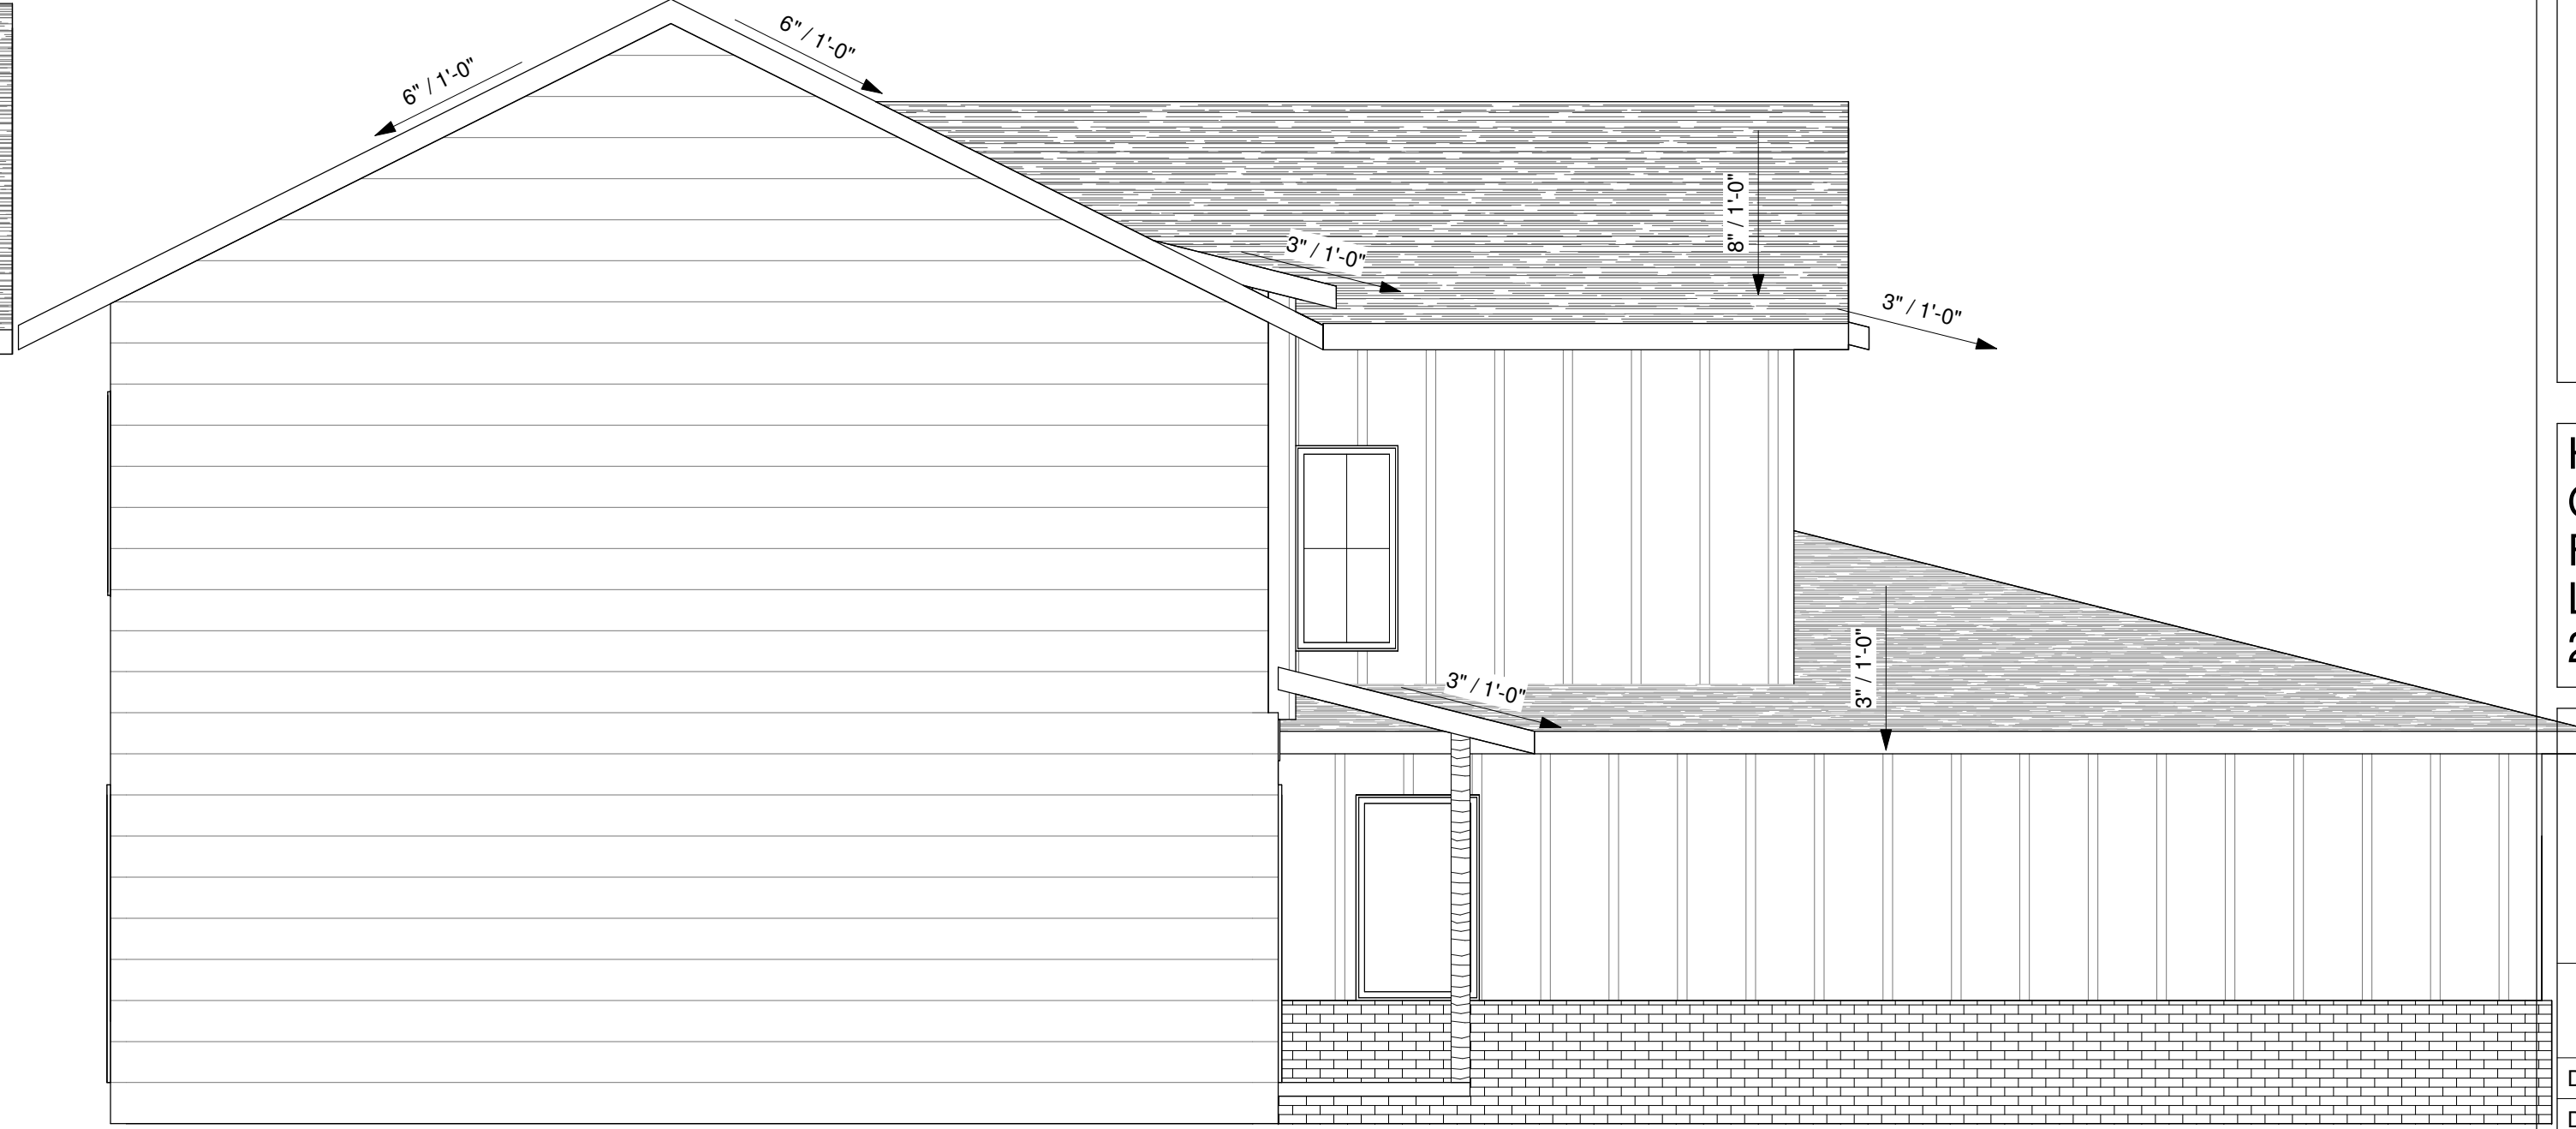

④ Right
1/4" = 1'-0"



www.sharphomesks.com

All plans are copyrighted and may not be reproduced either in whole or in part, in any form, without the written permission of Sharp Homes

FRAMING NOTE:
Permanent posts for decks to be set by Framer. Use Permacast columns when necessary.

House:	1816
Garage:	874
Front Porch:	60
Lanai:	-
2nd Floor:	1806

Maggie Plan
Monarch 6th

Elevations

Date	5/29/24
Drawn by	BMS
Checked by	CAS

A104

Scale	1/4" = 1'-0"
-------	--------------