


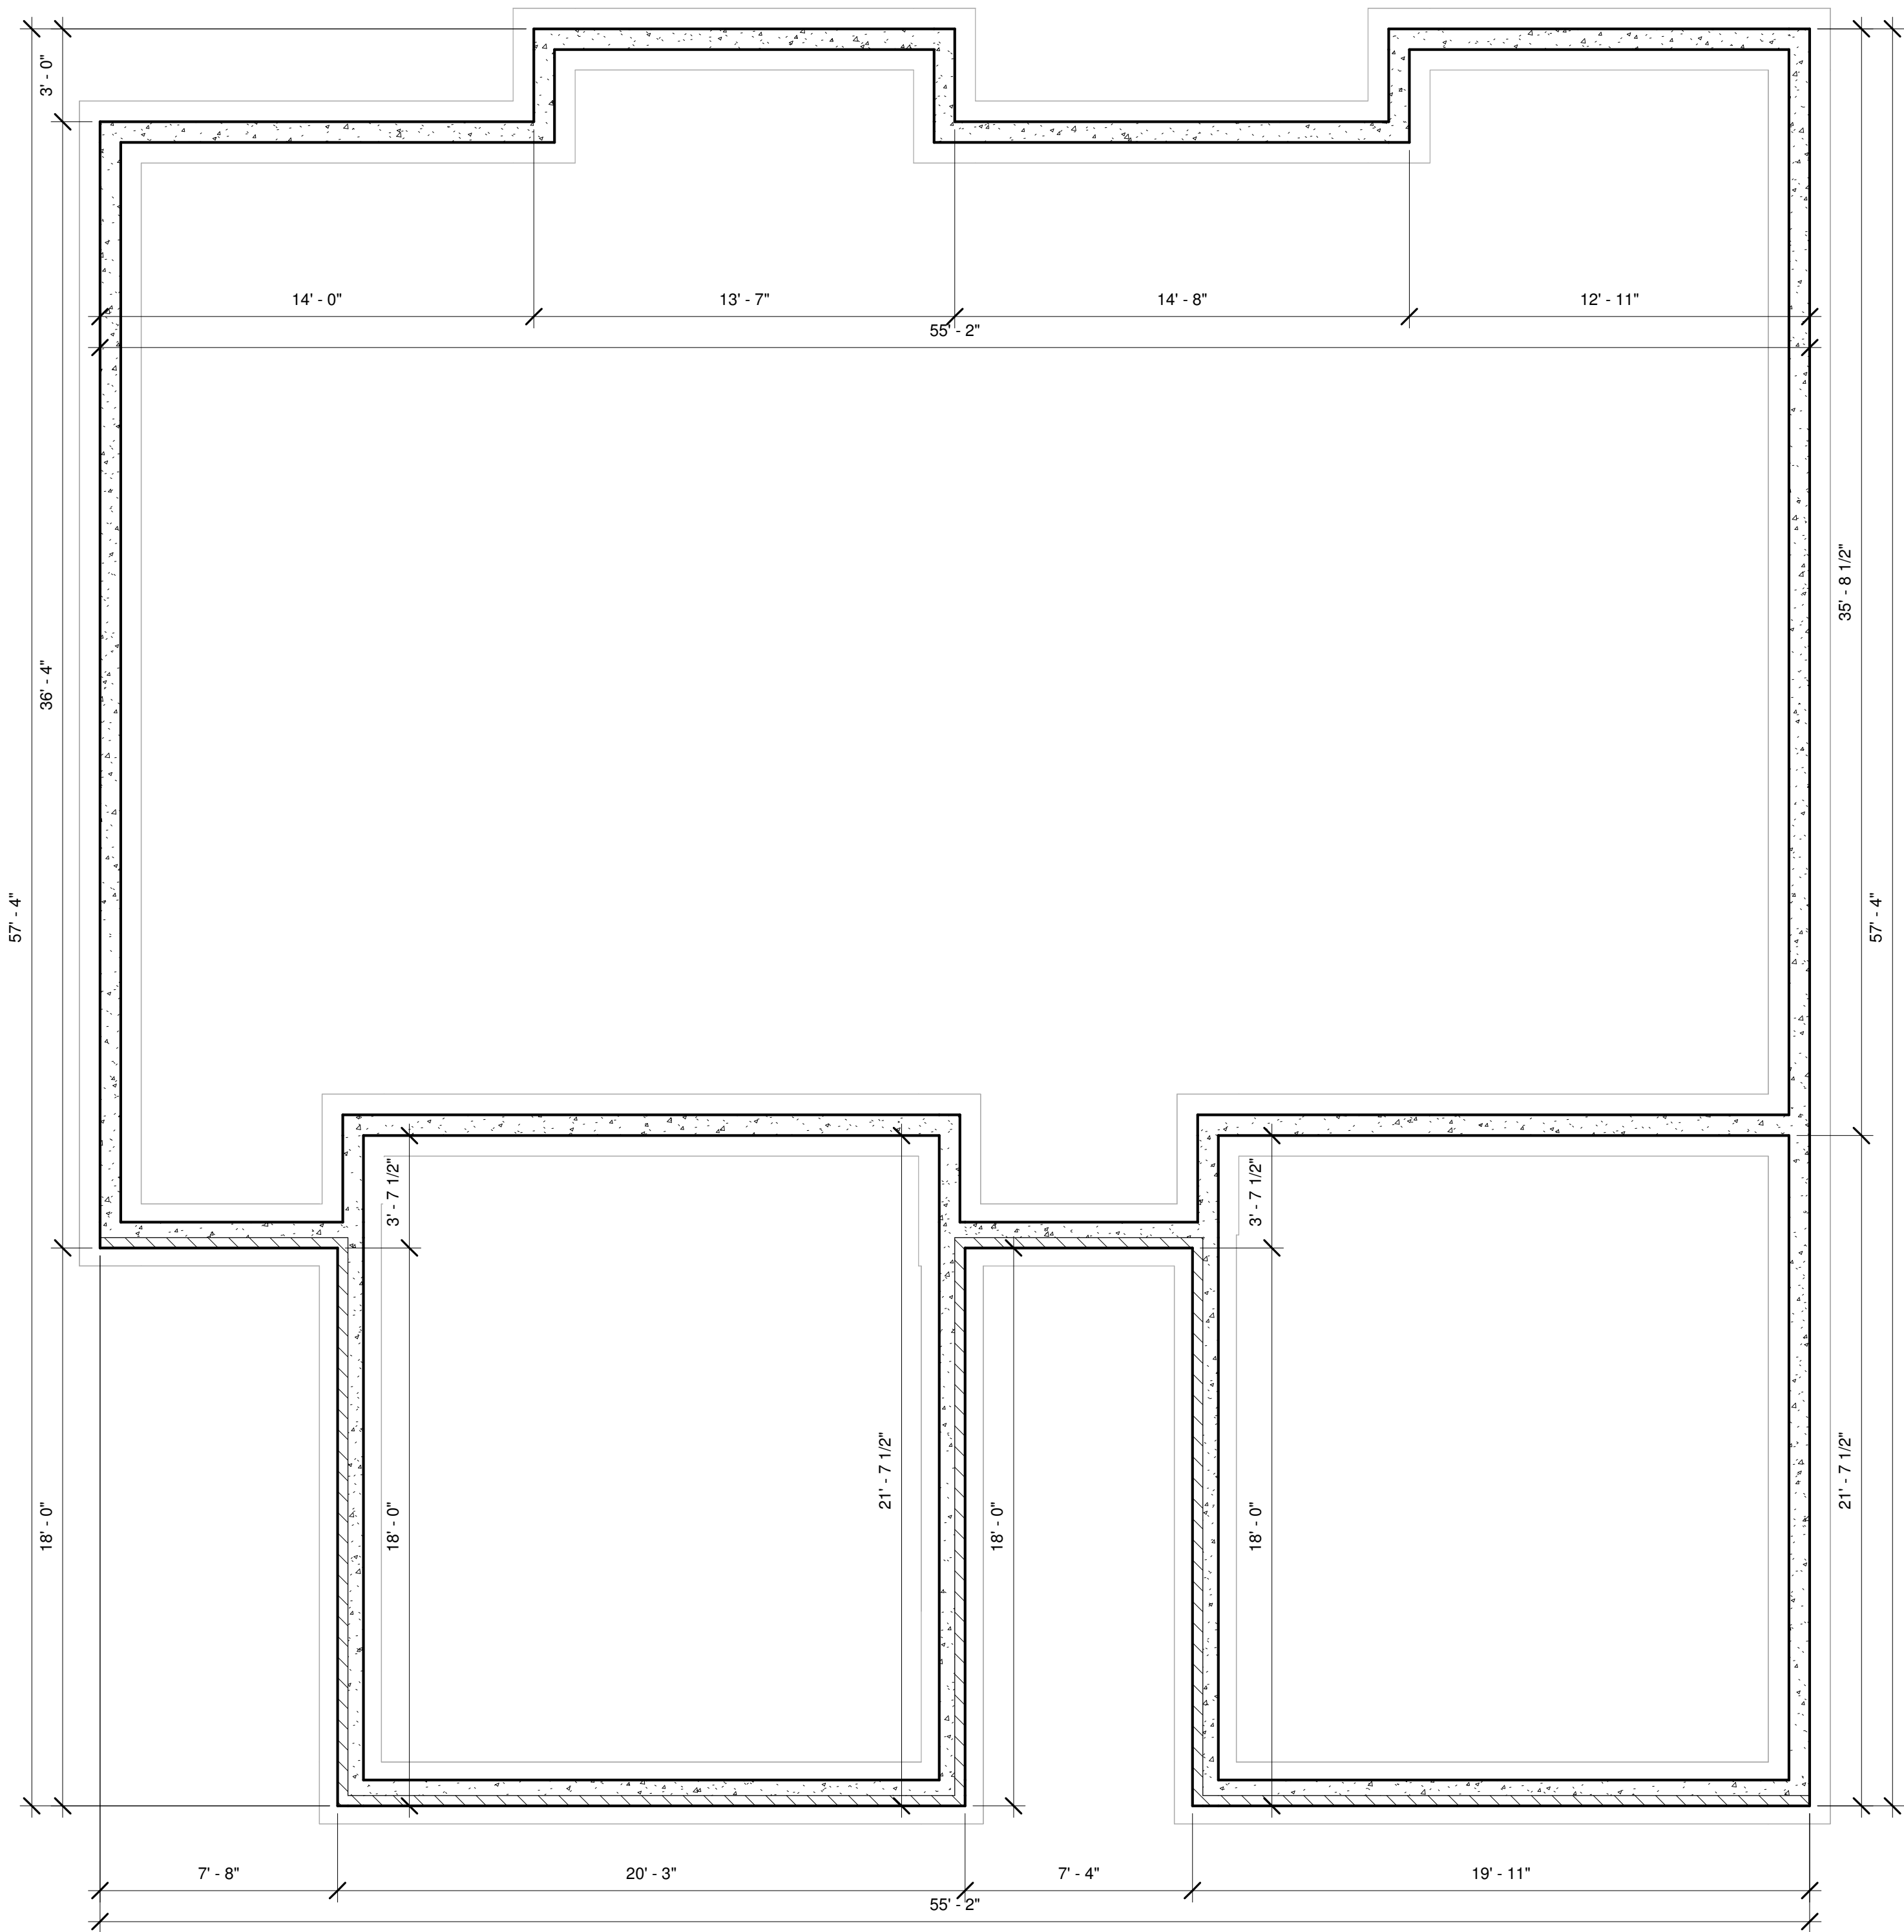

www.sharphomesks.com

All plans are copyrighted and may not be reproduced either in whole or in part, in any form, without the written permission of Sharp Homes

FRAMING NOTE:
Permanent posts for decks to be set by Framer. Use Permacast columns when necessary.


House:	1940
Garage:	832
Front Porch:	-
Lanai:	-
Upper Level:	1830

Stapleton Duplex Plan
TBD

Foundation	
Date	5/29/24
Drawn by	BMS
Checked by	CAS
A101	
Scale	1/4" = 1'-0"



② Upper Level
1/4" = 1'-0"

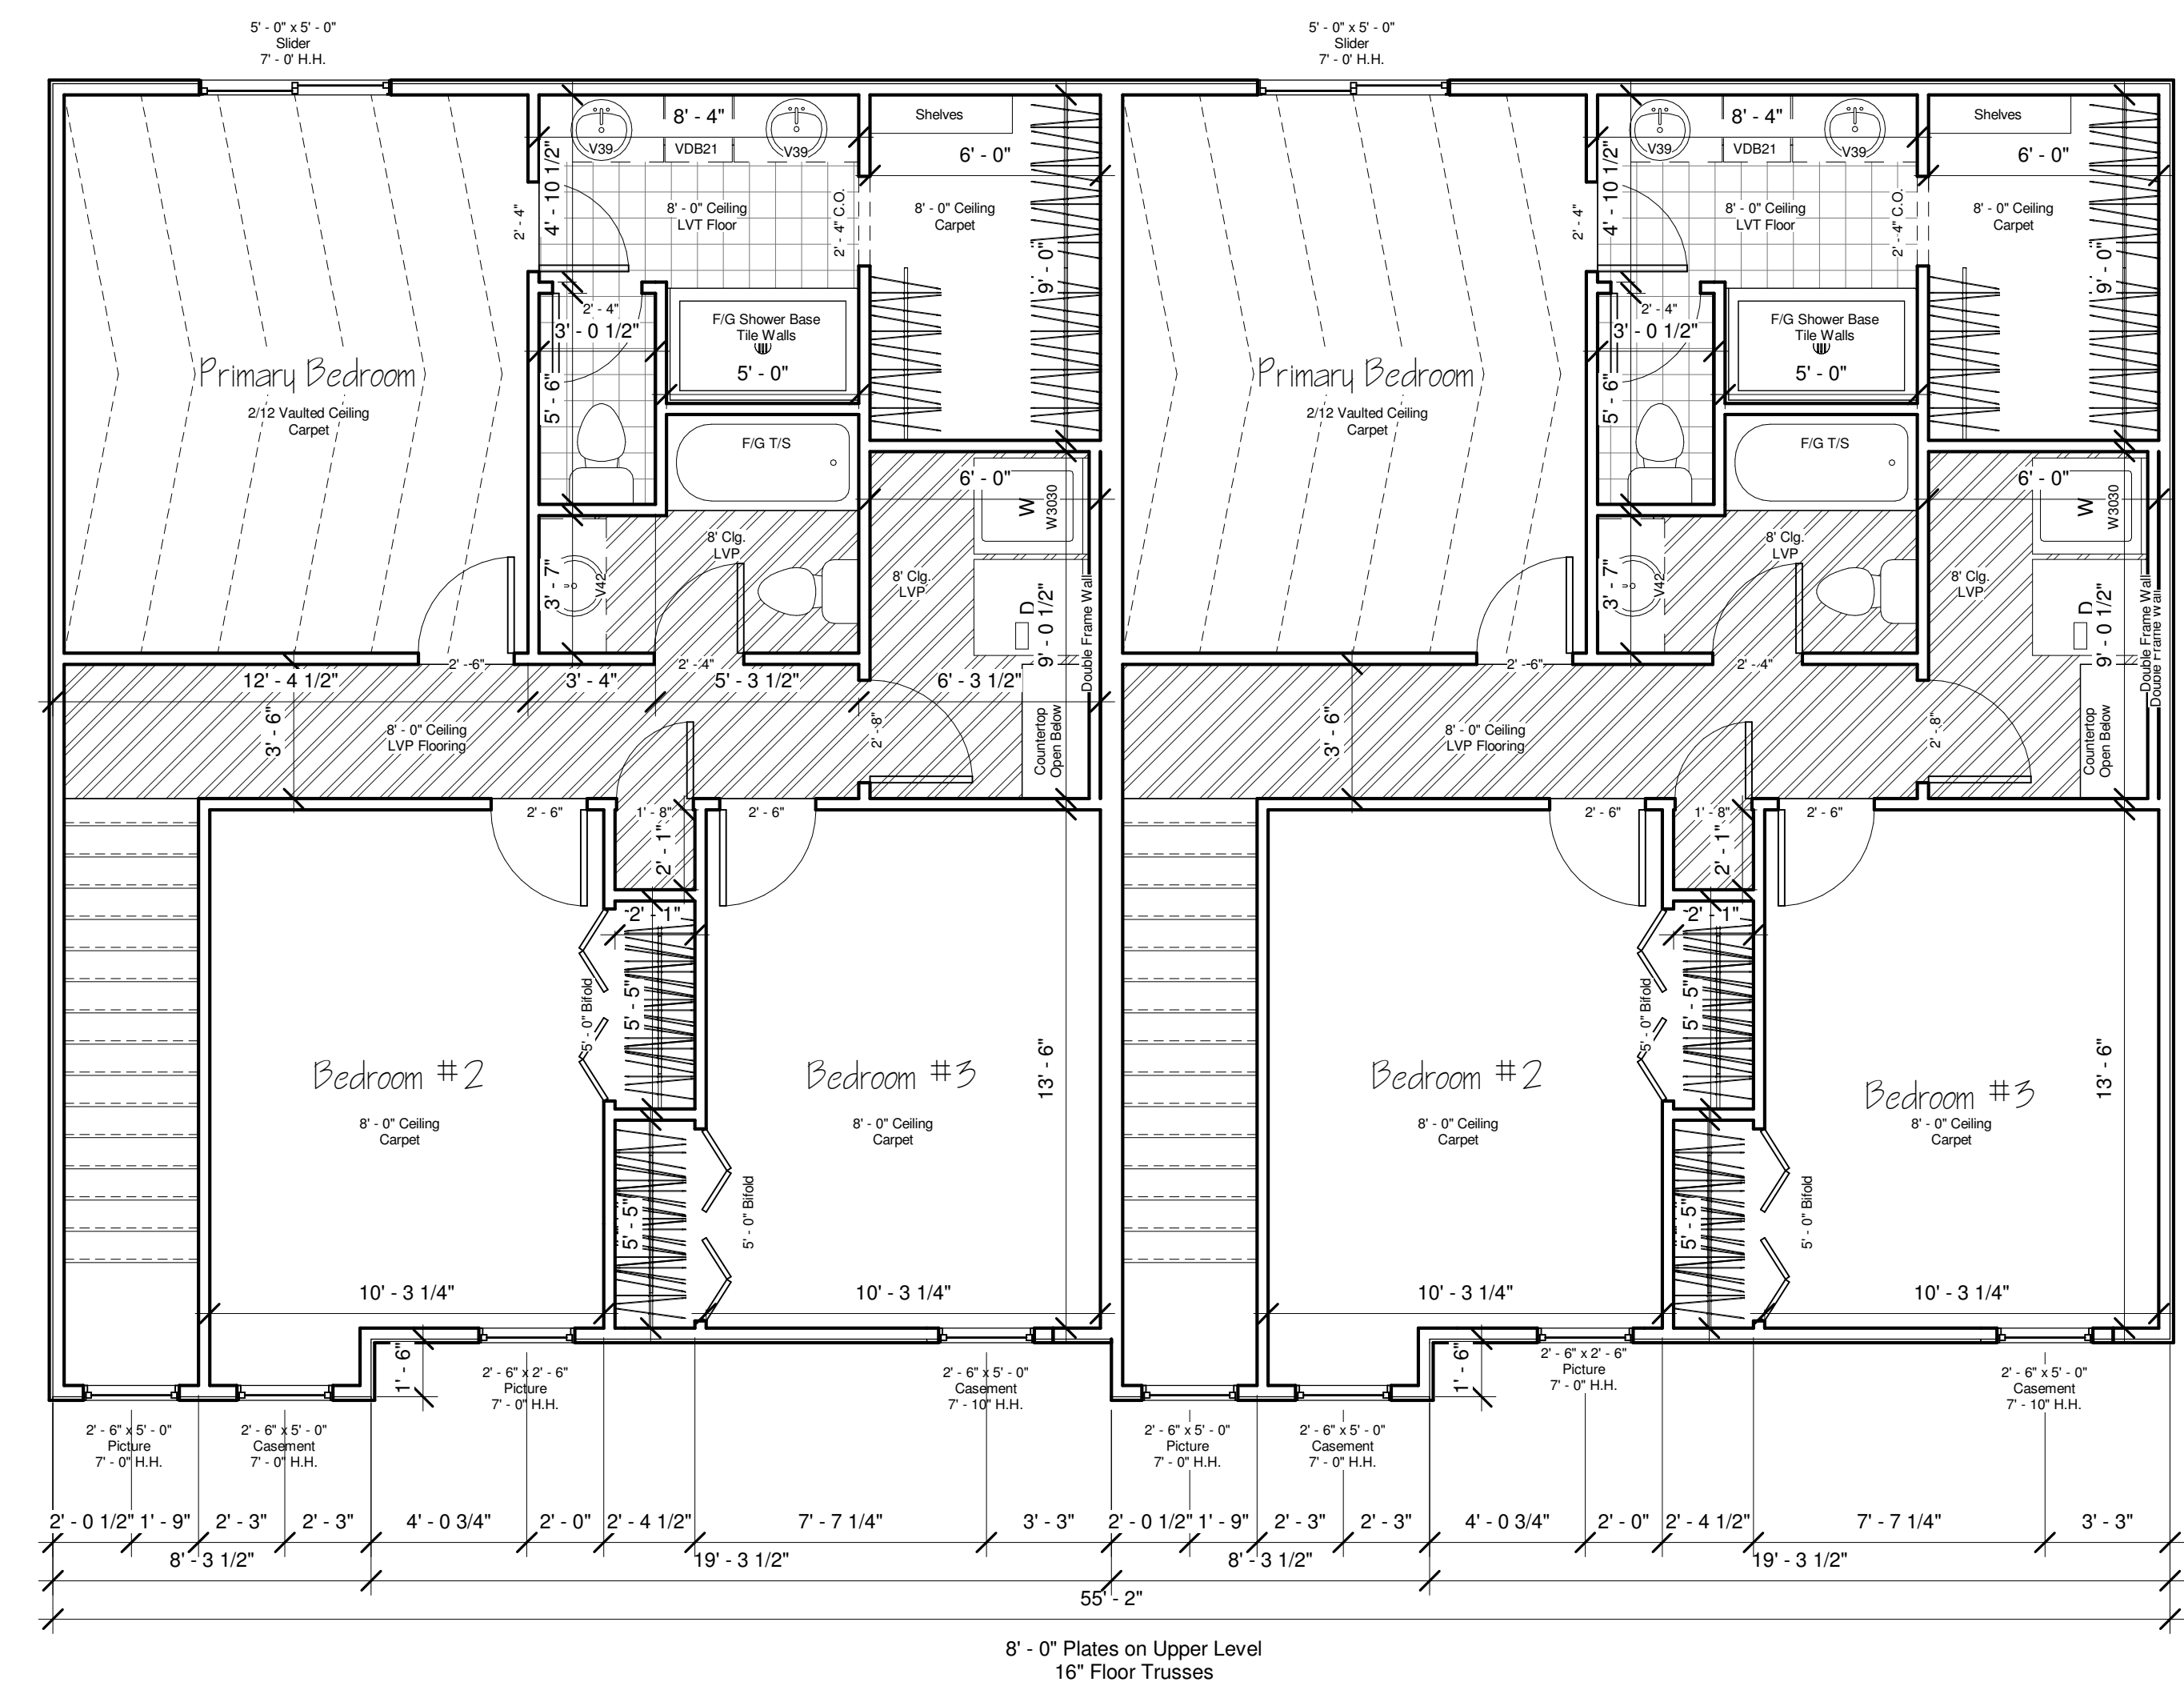

www.sharphomesks.com

All plans are copyrighted and may not be reproduced either in whole or in part, in any form, without the written permission of Sharp Homes

FRAMING NOTE:
Permanent posts for decks to be set by Framer. Use Permacast columns when necessary.

House:	1940
Garage:	832
Front Porch:	-
Lanai:	-
Upper Level:	1830

Stapleton Duplex Plan
TBD

Floor Plans


Date	5/29/24
Drawn by	BMS
Checked by	CAS

A102

Scale	1/4" = 1'-0"
-------	--------------



1 Front
1/4" = 1'-0"

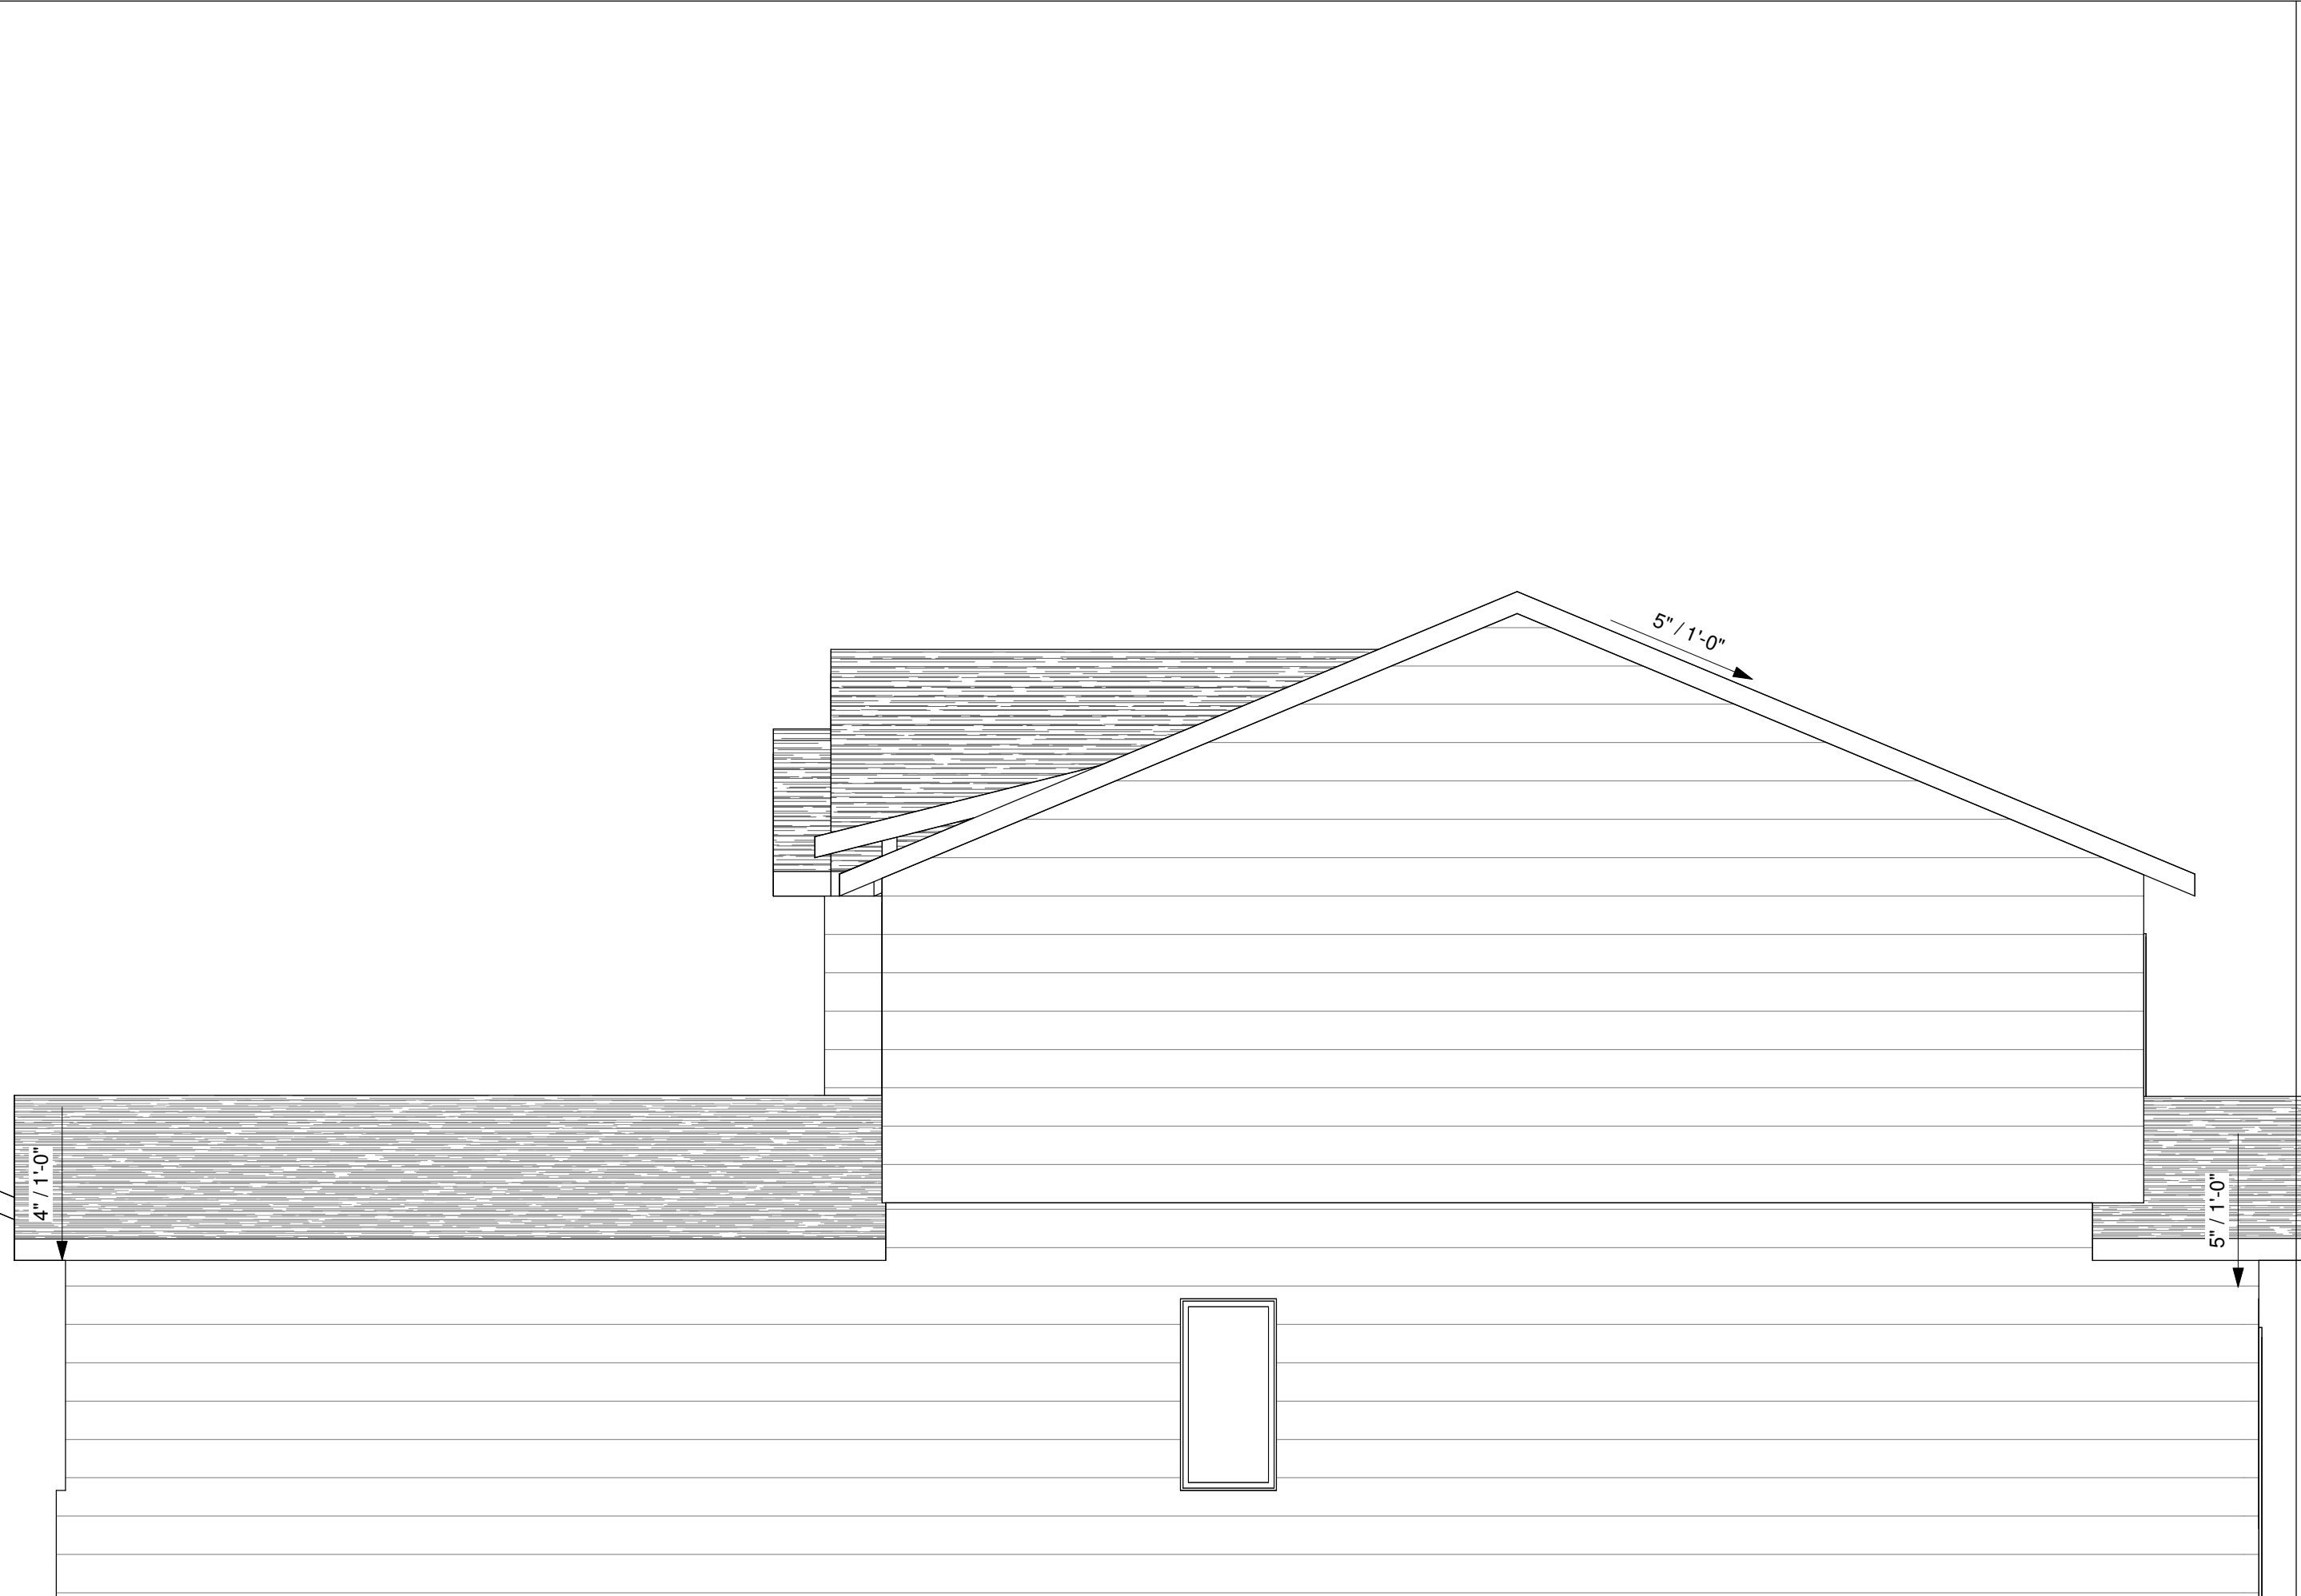

3 Left
1/4" = 1'-0"



2 Back
1/4" = 1'-0"



4 Right
1/4" = 1'-0"



www.sharphomesks.com

All plans are copyrighted and may not be reproduced either in whole or in part, in any form, without the written permission of Sharp Homes

FRAMING NOTE:
Permanent posts for decks to be set by Framer. Use Permacast columns when necessary.

House:	1940
Garage:	832
Front Porch:	-
Lanai:	-
Upper Level:	1830

Stapleton Duplex Plan
TBD

Elevations

Date	5/29/24
Drawn by	BMS
Checked by	CAS

A103

Scale	1/4" = 1'-0"
-------	--------------