



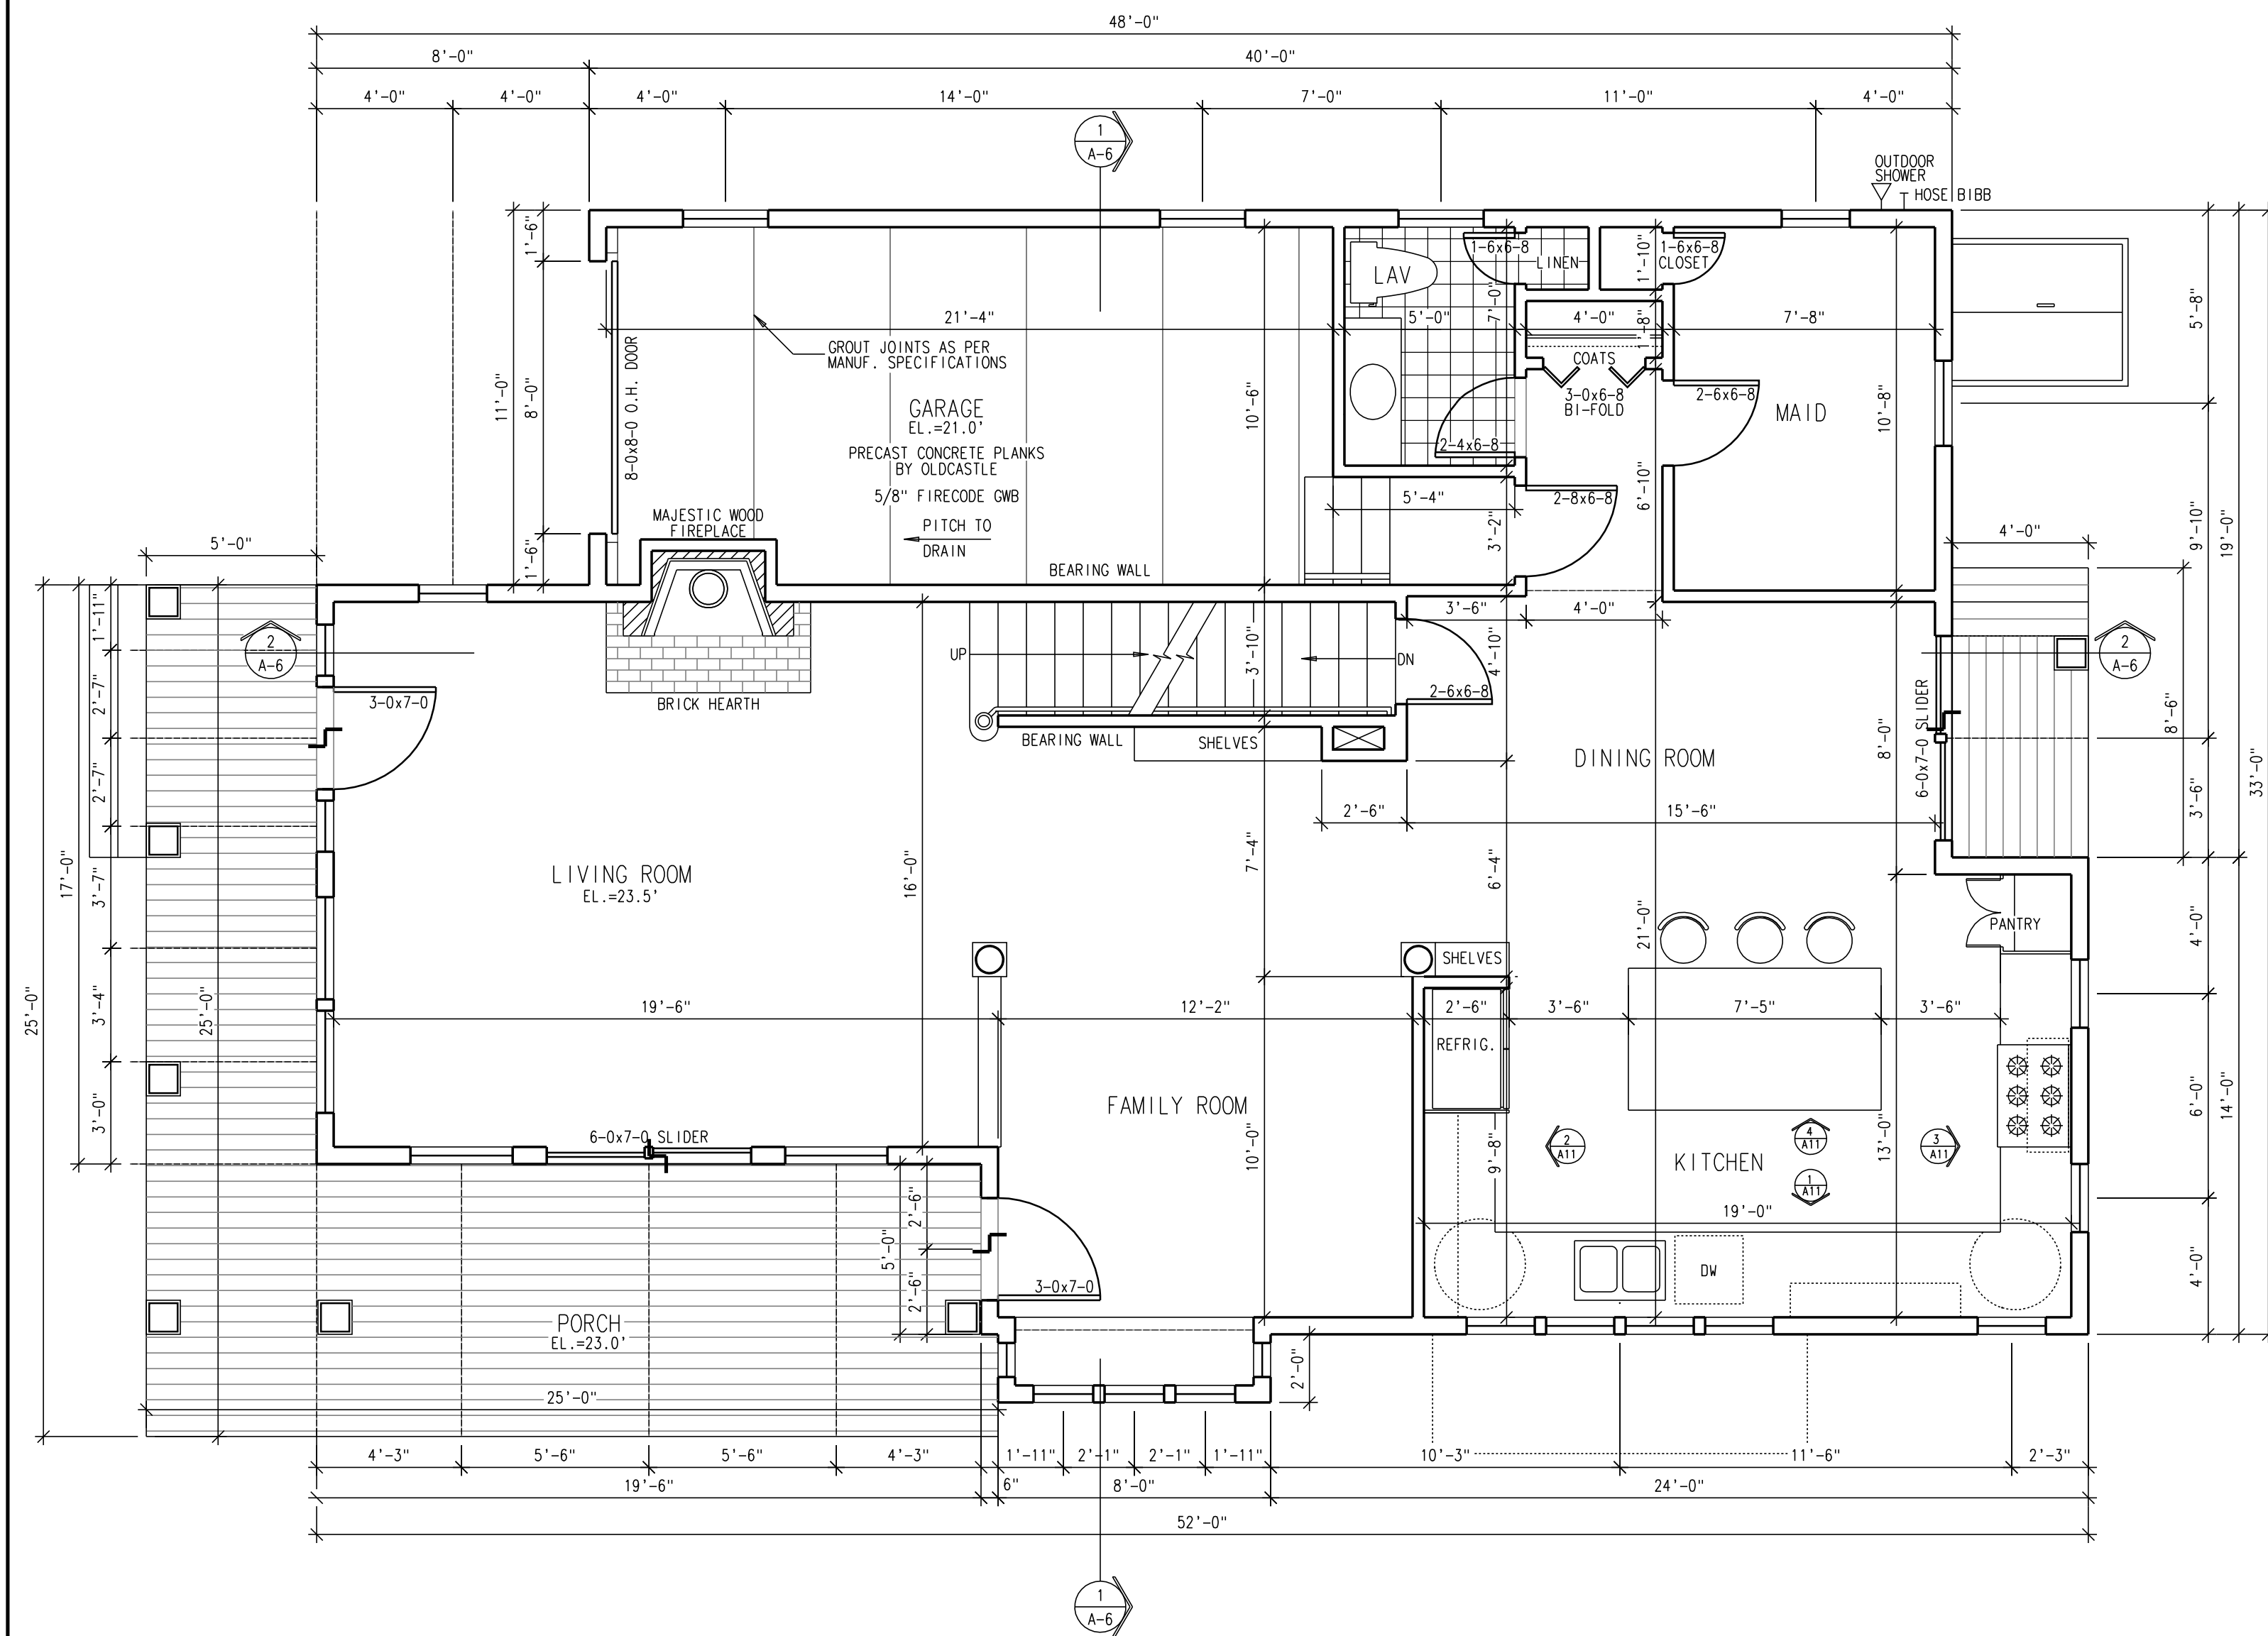

2 FIRST FLOOR PLAN
A-2 SCALE: 1/4" = 1'-0"

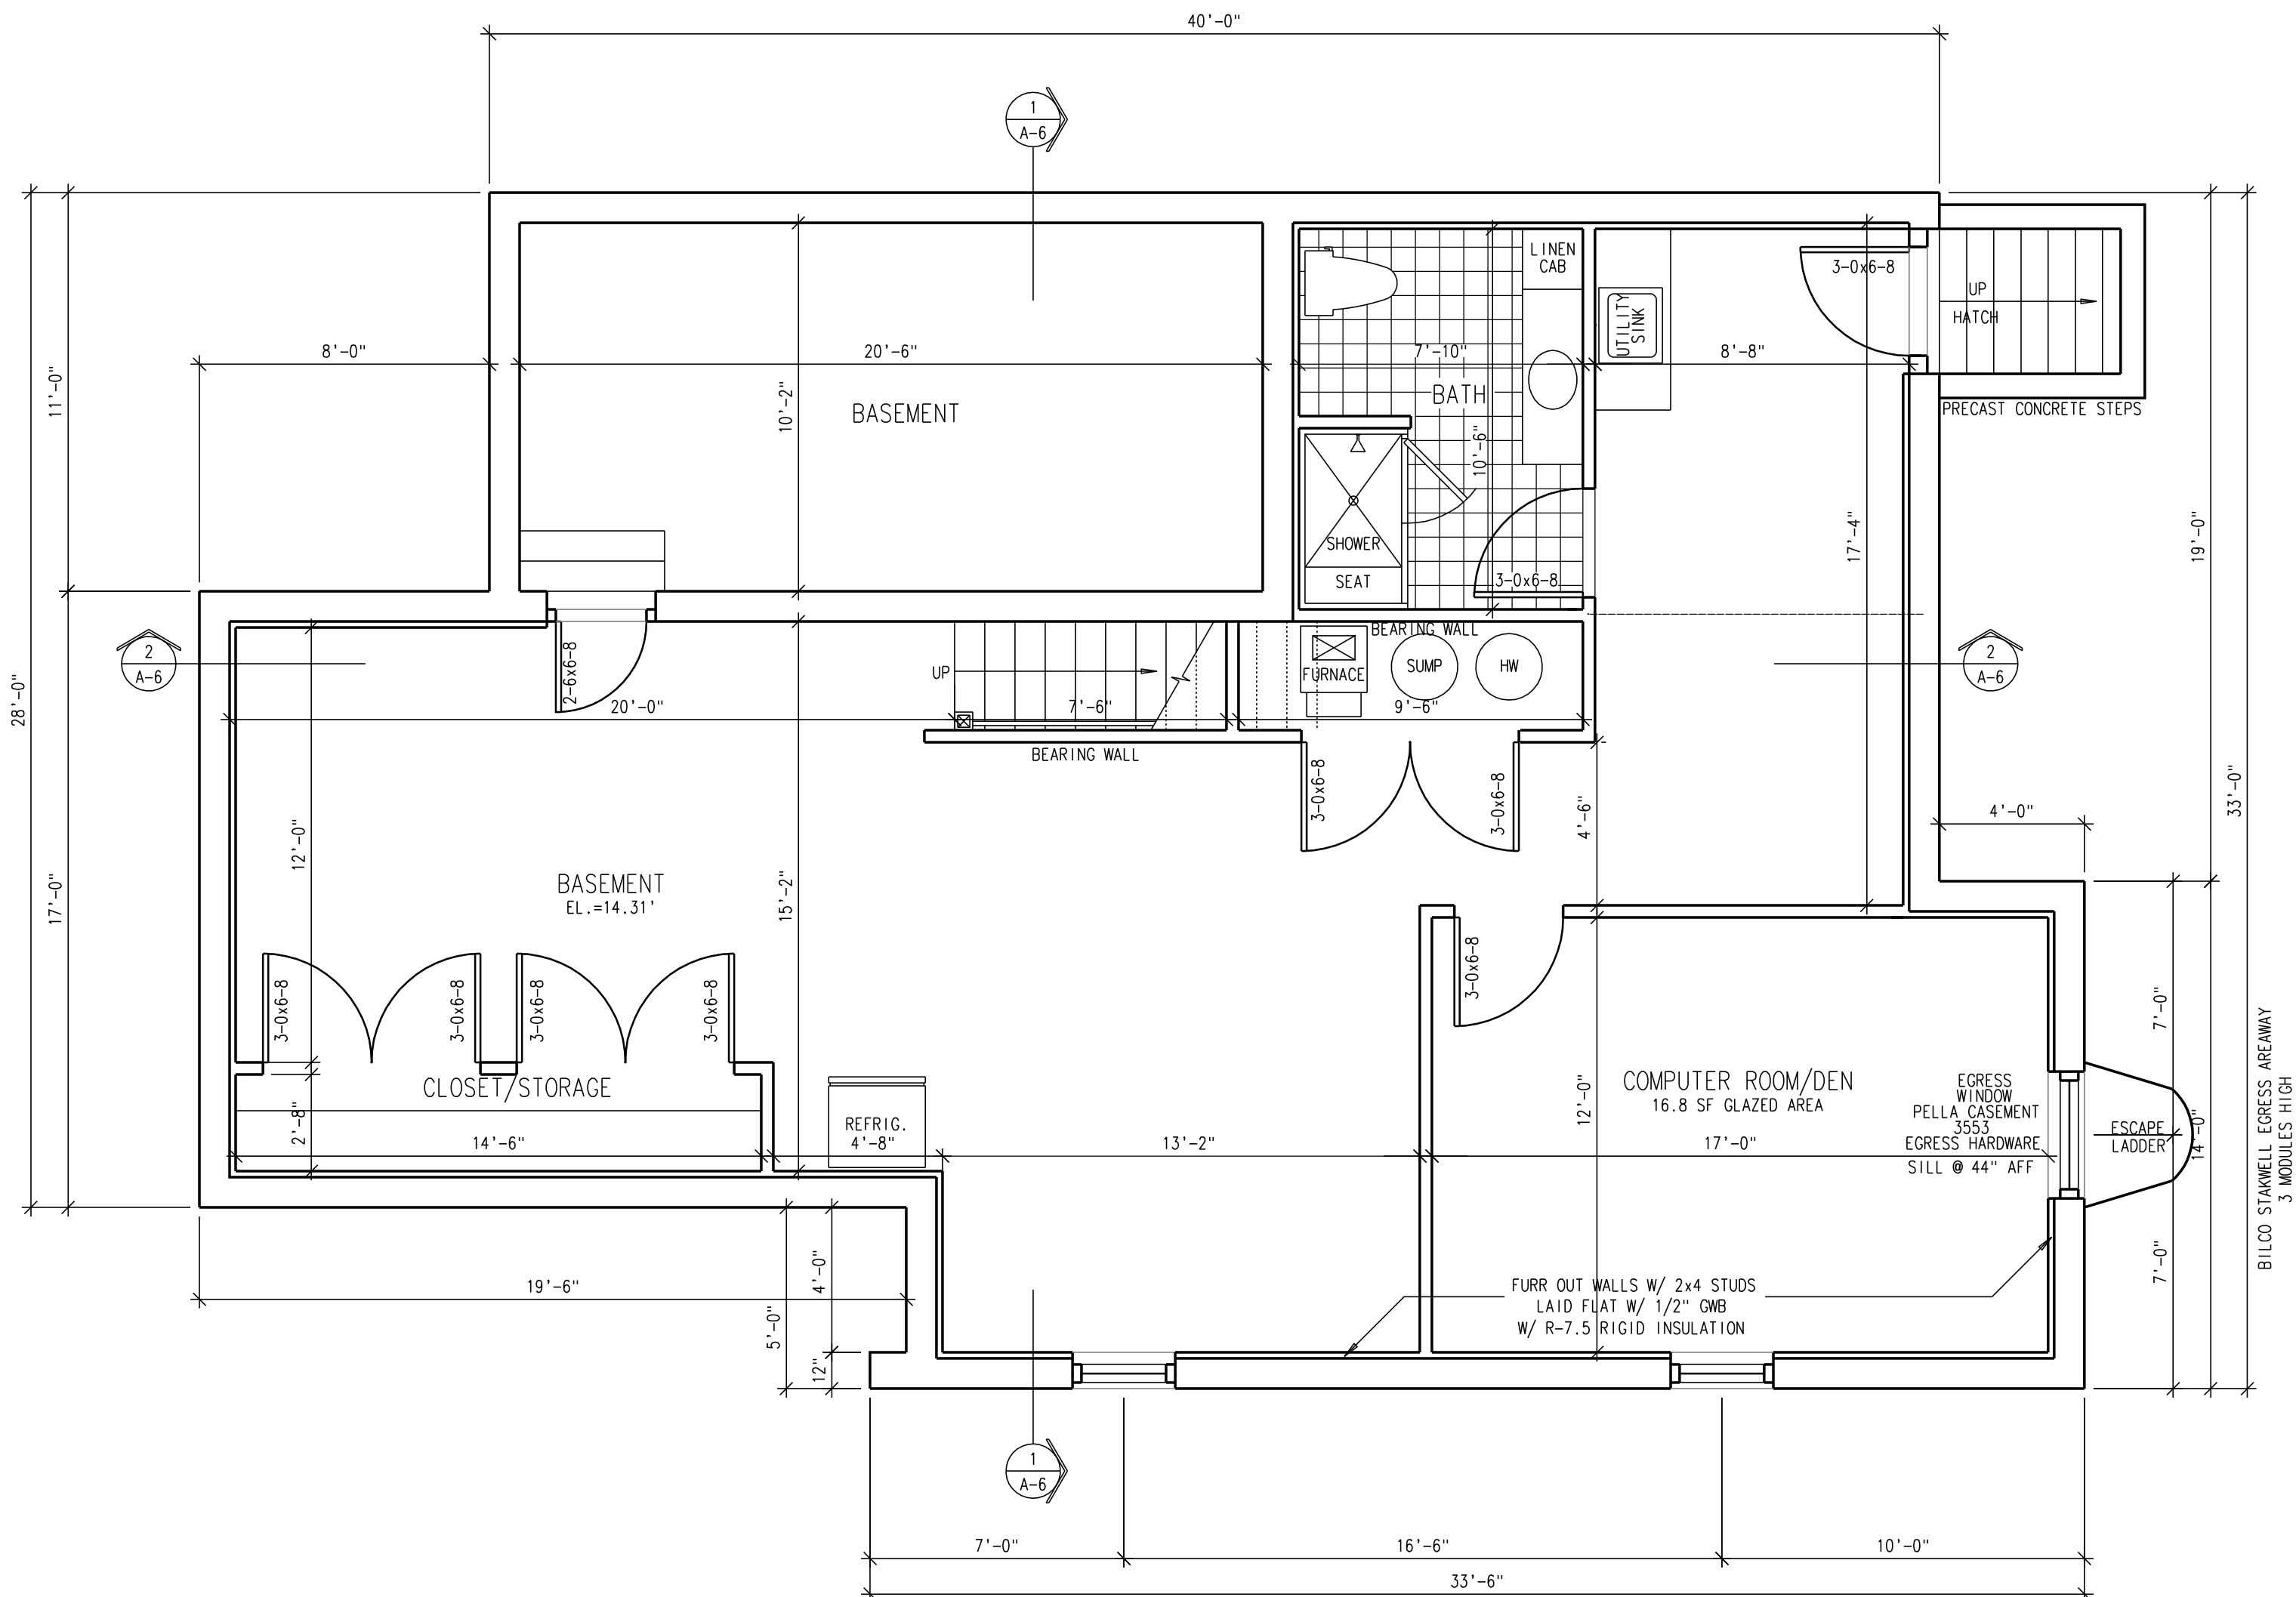

1 BASEMENT PLAN
A-2 SCALE: 1/4" = 1'-0"

32 MILLWOOD STREET
MILFORD, CONNECTICUT

THIS DRAWING IS THE PROPERTY OF THE ARCHITECT & HAS BEEN SPECIFICALLY PREPARED FOR THE OWNER FOR THIS PROJECT AT THIS SITE AND IS NOT TO BE USED FOR ANY OTHER PURPOSE. LOCATION OR OWNER WITHOUT WRITTEN CONSENT OF THE ARCHITECT.

ARCHITECTURAL
SERVICES

3 LAFAYETTE STREET, MILFORD, CONNECTICUT 06460 203 878-4288 R.S. OLIVER, ARCHITECT

REVISIONS:
1 MAY 2012
15 MAY 2012
29 MAY 2012
8 JULY 2012
16 AUG 2012
10 SEPT 2012

DRAWN BY:
MCM/PJP/JHG
CHECKED BY:

SCALE:
1/4"=1'-0"
DATE:
19 JAN 2012

BASEMENT & FIRST
FLOOR PLANS

A-2