
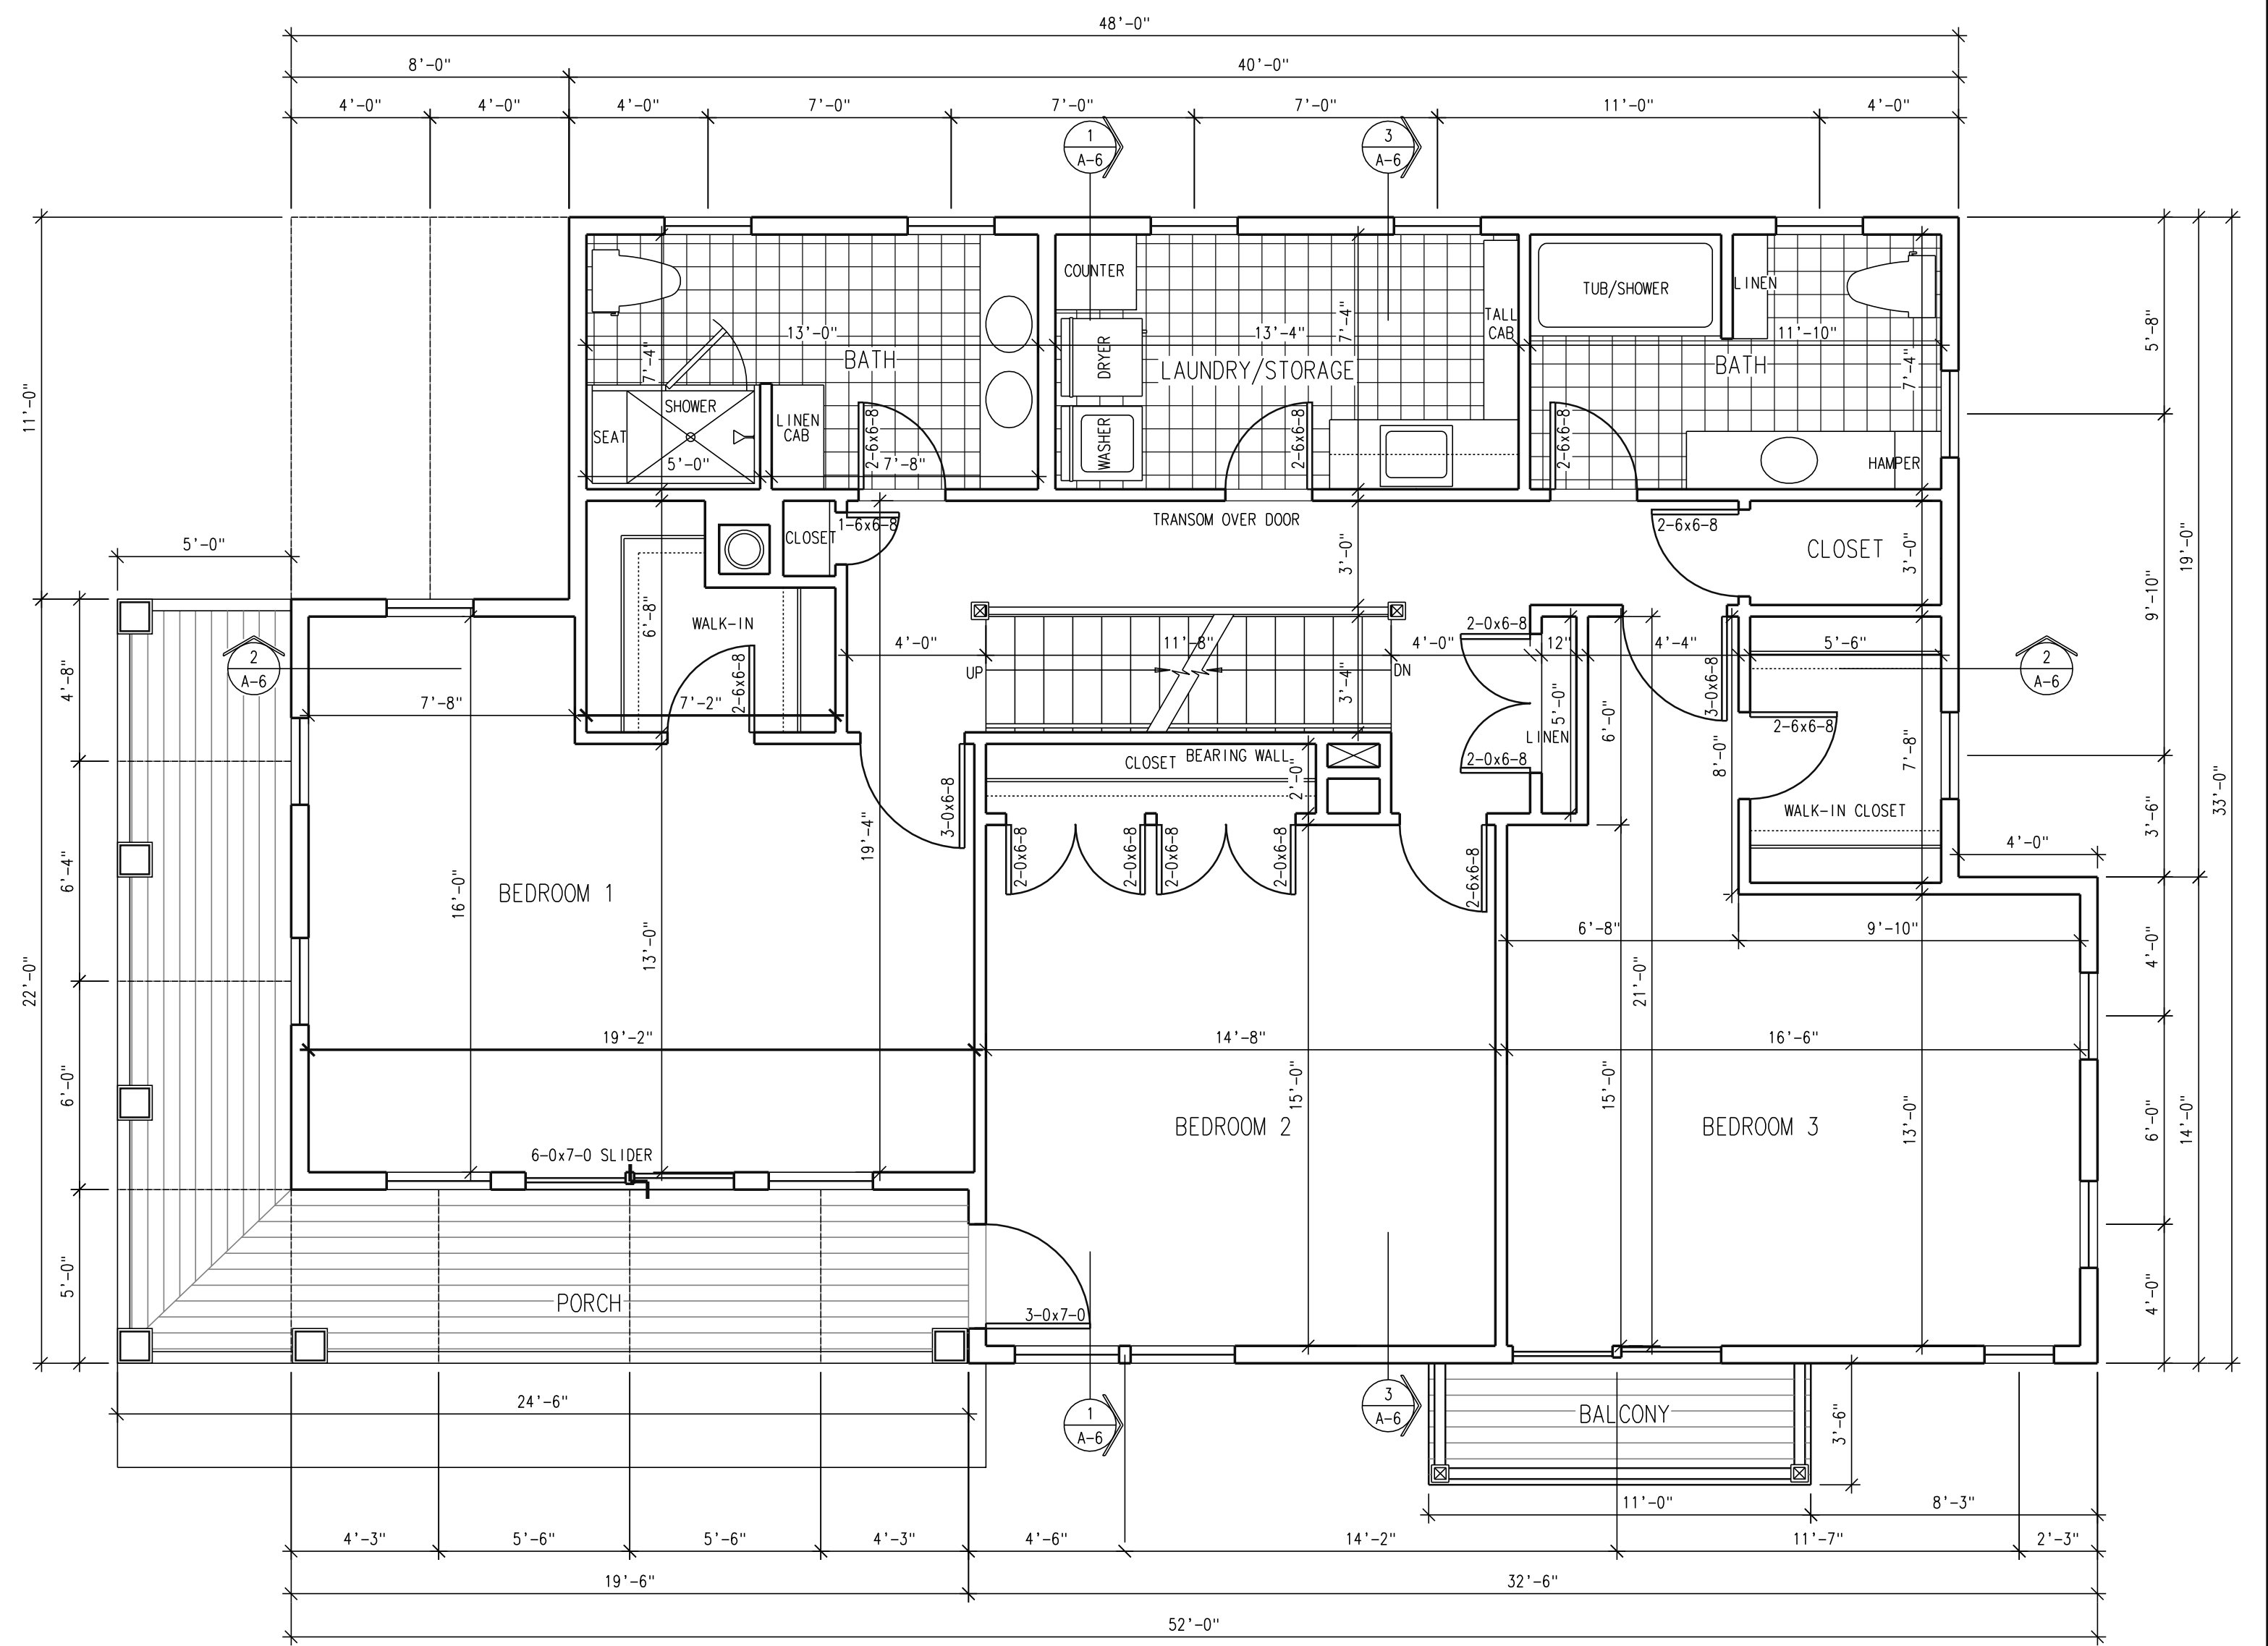


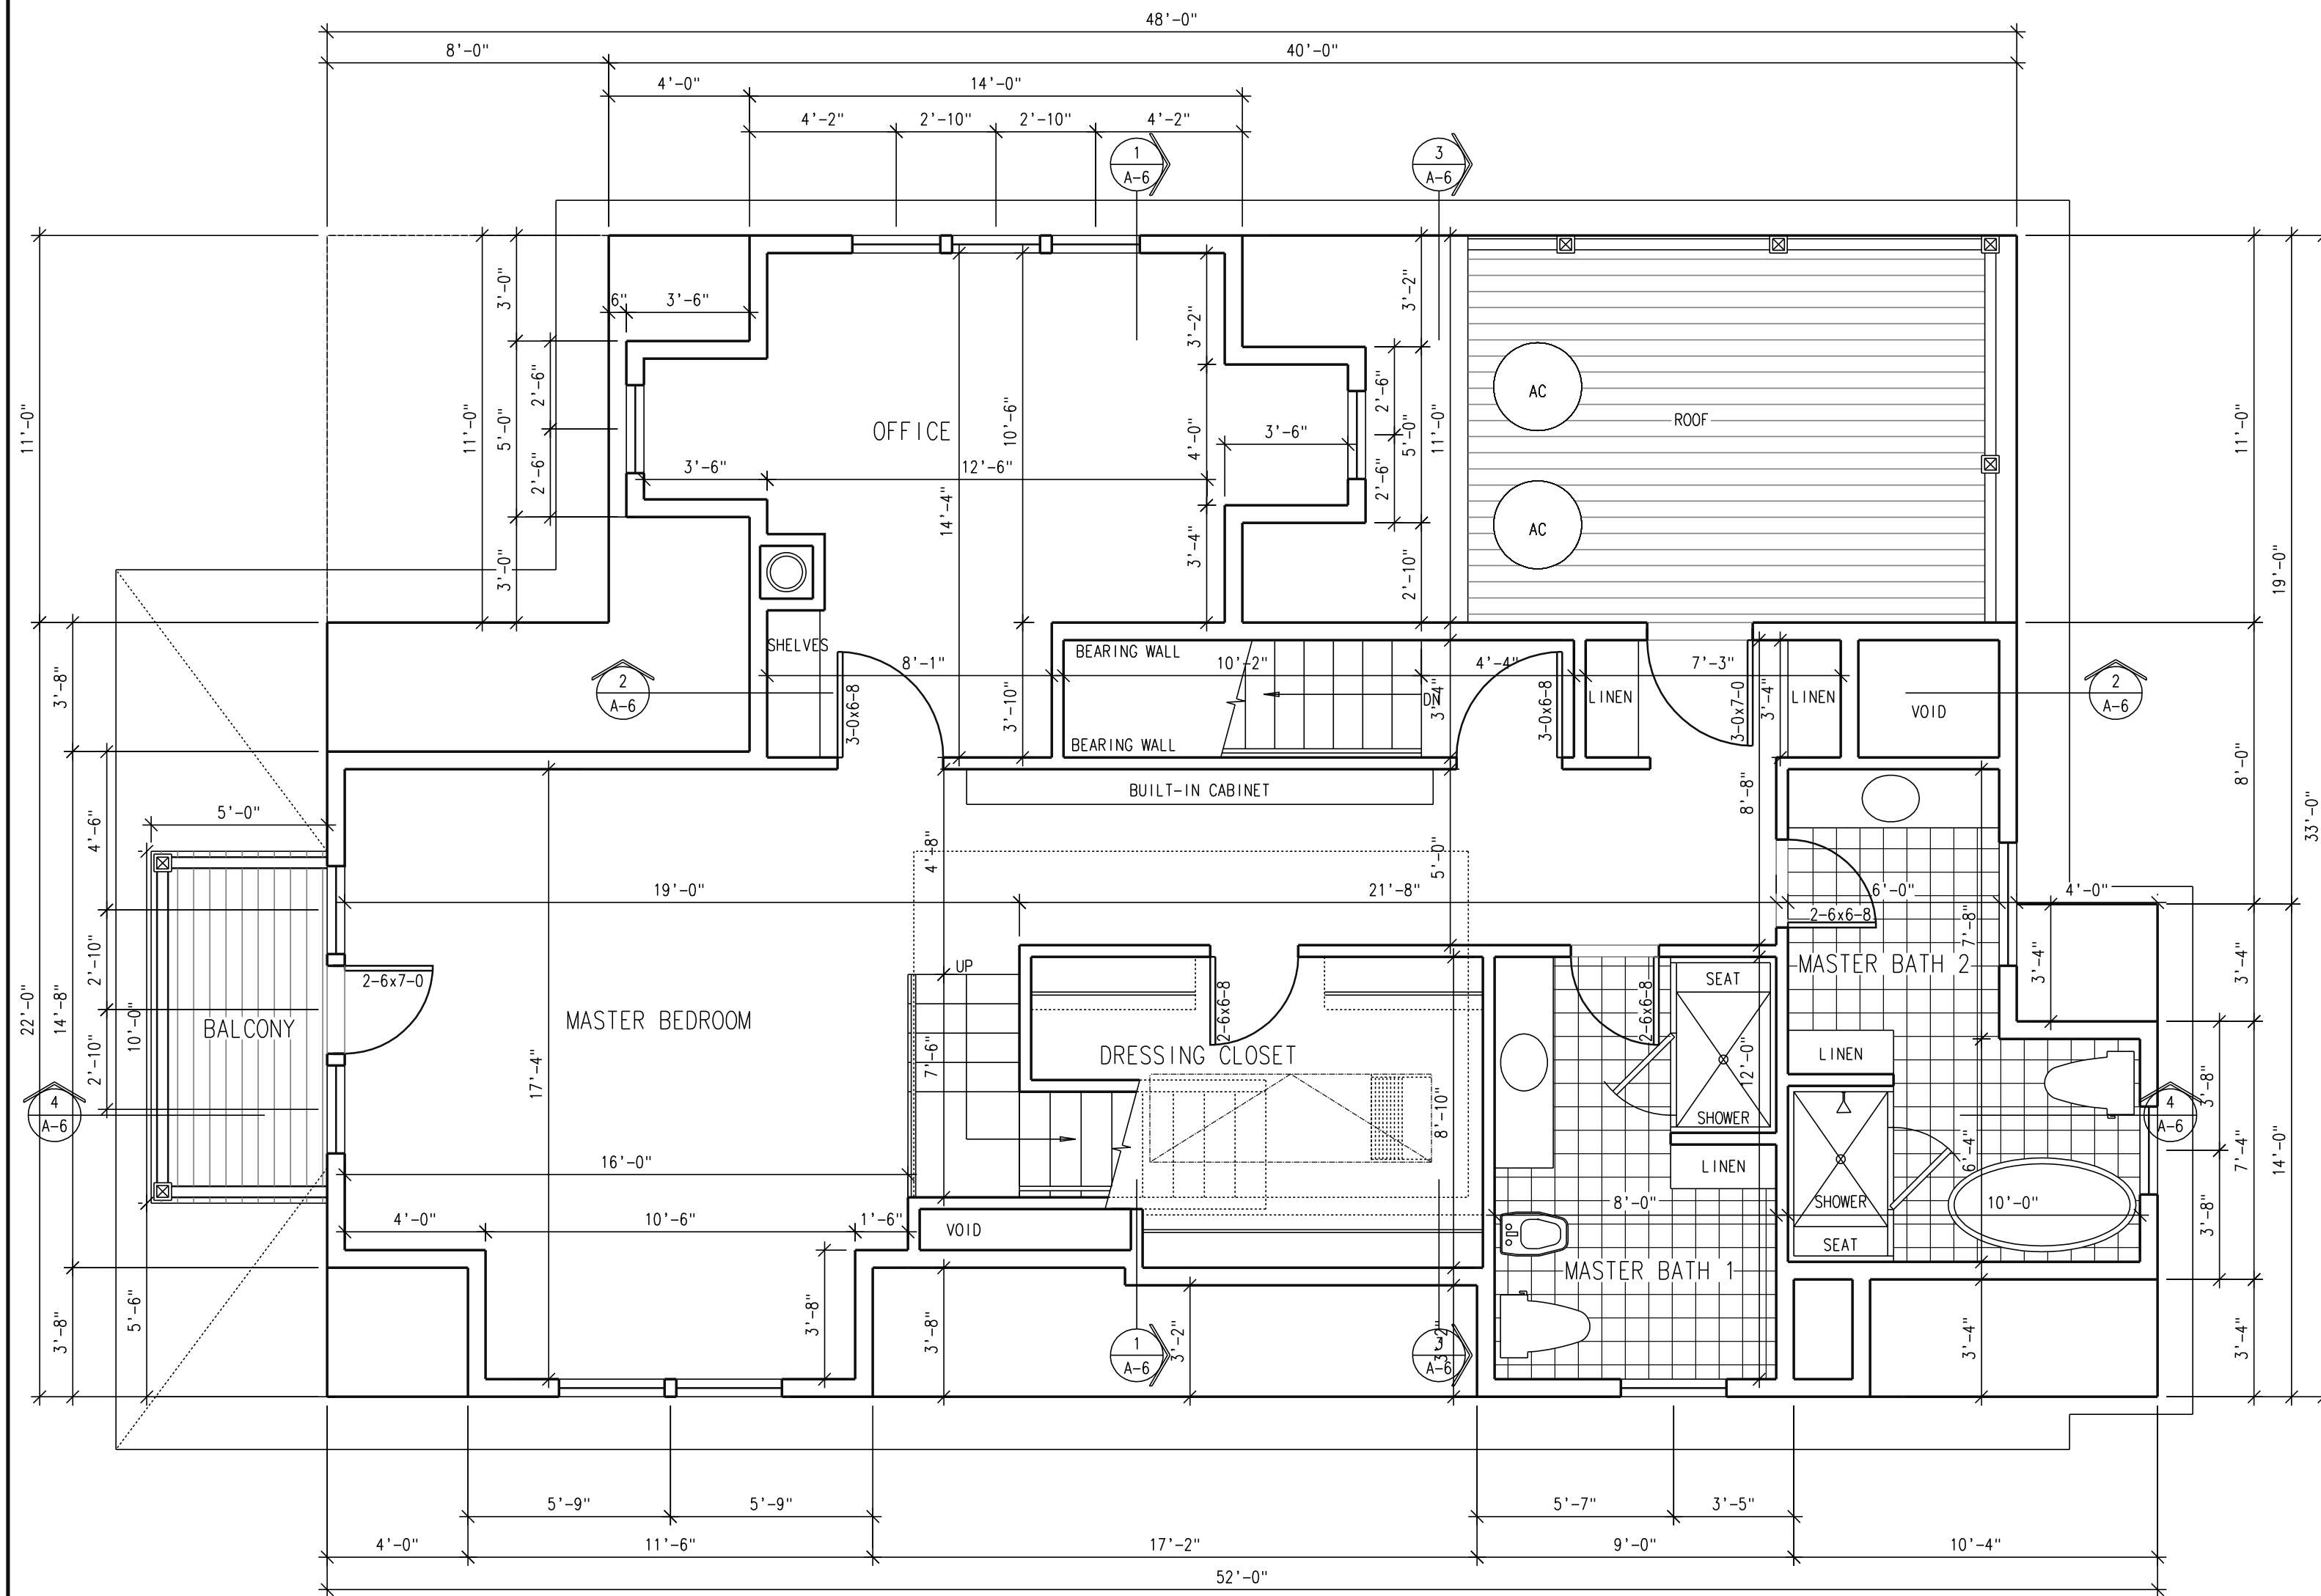

32 MILLWOOD STREET  
MILFORD, CONNECTICUT

THIS DRAWING IS THE PROPERTY OF THE ARCHITECT & HAS BEEN SPECIFICALLY PREPARED FOR THE OWNER FOR THIS PROJECT AT THIS SITE AND IS NOT TO BE USED FOR ANY OTHER PURPOSE. LOCATION OR OWNER WITHOUT WRITTEN CONSENT OF THE ARCHITECT.

ARCHITECTURAL  
SERVICES

3 LAFAYETTE STREET, MILFORD, CONNECTICUT 06460 203 878-4288 R.S. OLIVER, ARCHITECT

REVISIONS:  
15 MAY 2012  
19 MAY 2012  
17 JUN 2012  
6 JULY 2012  
10 JULY 2012  
19 SEPT 2012  
25 APR 2013

DRAWN BY:  
MCM/PJP/JHG  
CHECKED BY:

SCALE:  
1/4"=1'-0"  
DATE:  
18 JAN 2012

SECOND & THIRD  
FLOOR PLANS

A-3