



# MODEL - KOLLIN

IT IS THE INTENT OF THESE DOCUMENTS TO PROVIDE SUFFICIENT INFORMATION TO THE EXPERIENCED BUILDER TO CONSTRUCT THE PROJECT SHOWN. IT IS THEREFORE HIS RESPONSIBILITY TO VERIFY ACCURACY AND COMPLIANCE WITH ALL REGULATORY AGENCIES PRIOR TO CONSTRUCTION. THOSE REGULATORY REQUIREMENTS MUST TAKE PRECEDENCE OVER ANY INFORMATION CONTAINED HEREIN. THE DESIGNER ASSUMES NO LIABILITY FOR HUMAN ERROR AFTER THE CONSTRUCTION BEGINS. THIS DESIGN IS SOLD TO THE PURCHASER FOR ONE-TIME USE ONLY TO BE BUILT AT THE SPECIFIED LOCATION. THE DESIGN REMAINS THE PROPERTY OF THE DESIGNER. THE DESIGN MAY NOT BE REPRODUCED, REUSED, LOANED OR SOLD WITHOUT WRITTEN PERMISSION FROM "CORMIER HOME DESIGNS".

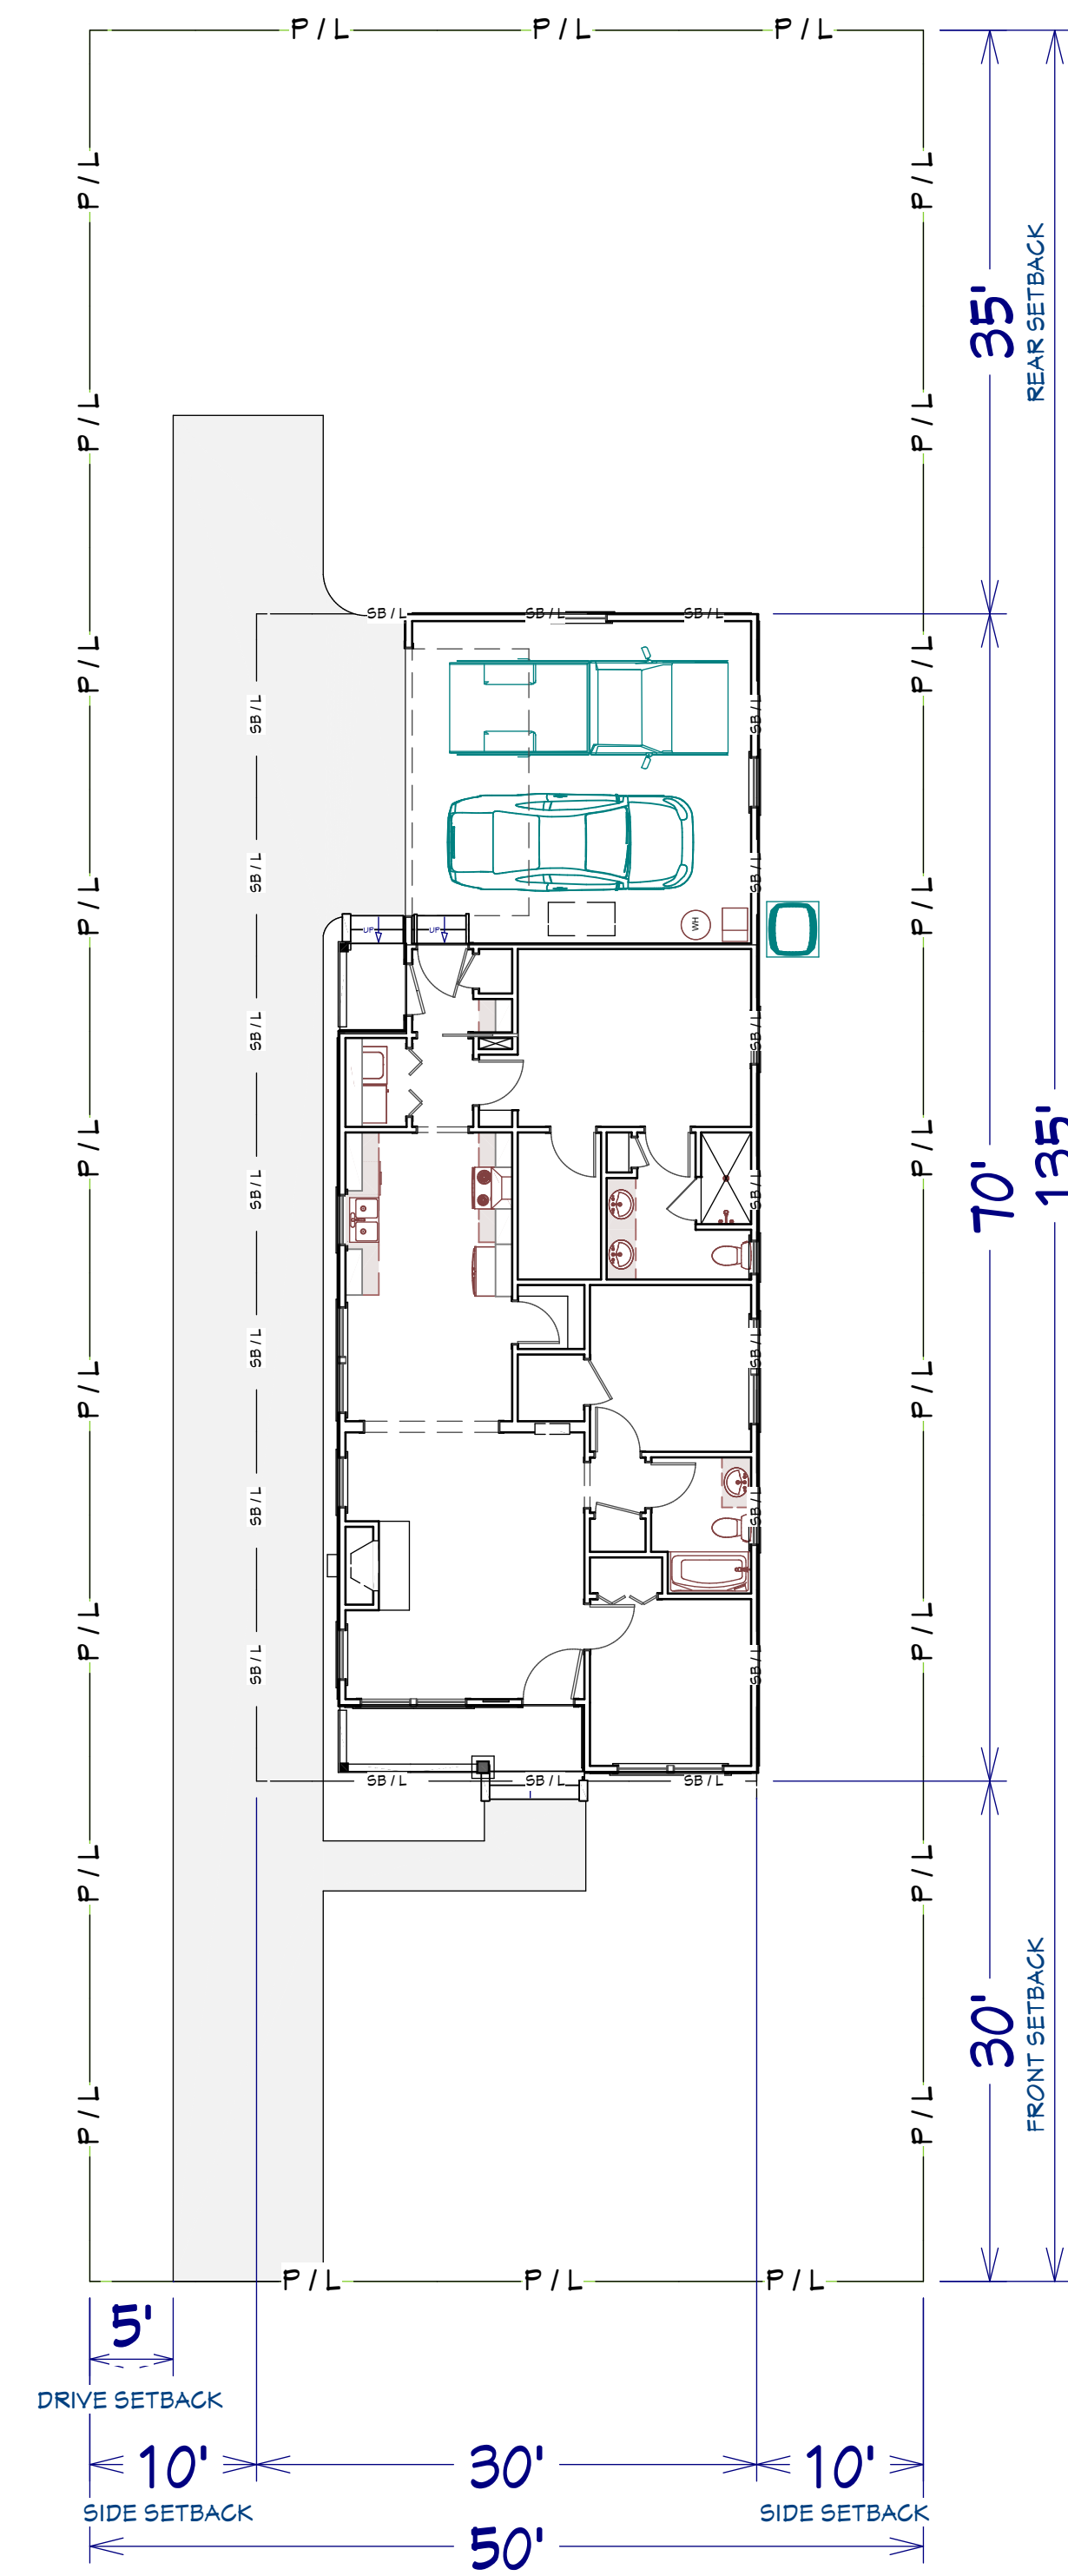

SITE PLAN  
1"=10'

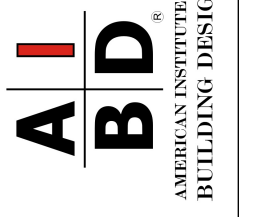

PISTOL CREEK - KOLLIN MODEL  
(1 STORY) "A" LOTS

J.E. CORMIER HOME DESIGNS  
10420 EAGLES VIEW DRIVE, KNOXVILLE, TN 37922  
P: (865) 255-1120 / E: JUSTIN@CORMIERHOMEDESIGNS.COM

DRAWN BY:  
J.E.C.

DATE:  
6/13/2019

SCALE:  
SEE DWG.

SHEET:

1 of 8