


**HARWELDEN
MANSION**

2210 SOUTH
MAIN STREET
TULSA, OK

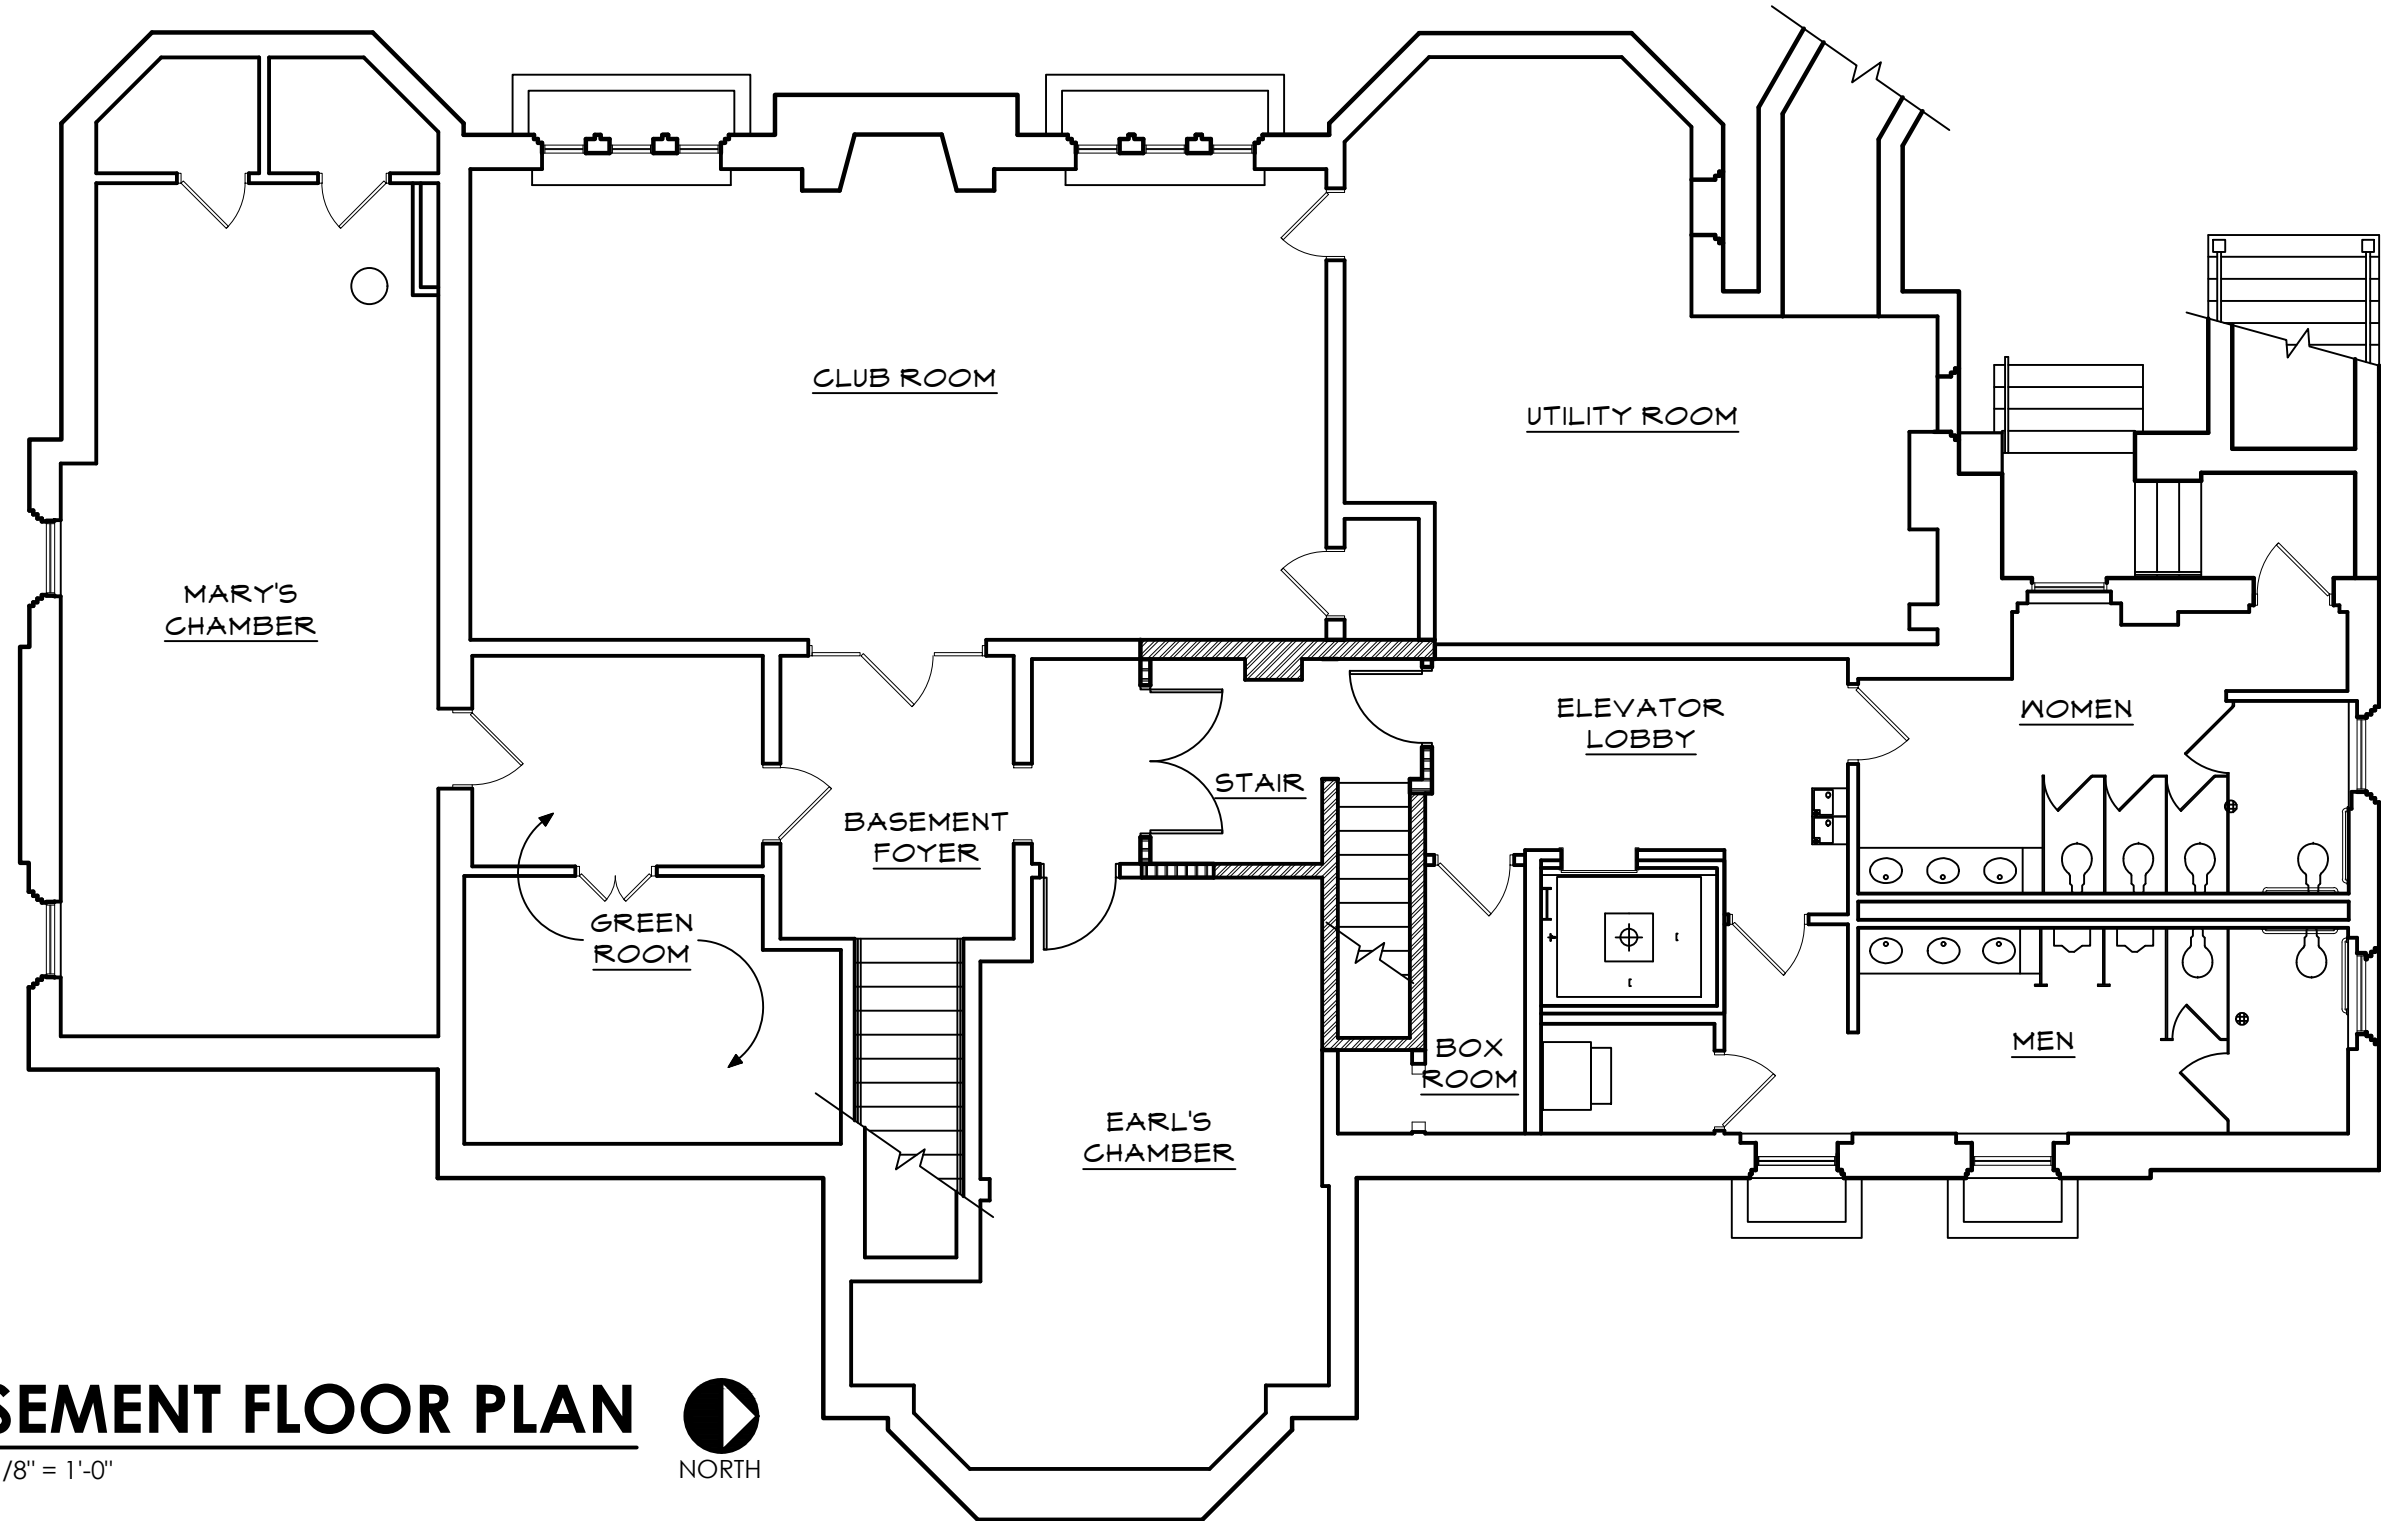

BASEMENT FLOOR PLAN


SCALE: 1/8" = 1'-0"



BASEMENT

**HARWELDEN
 MANSION**

2210 SOUTH
 MAIN STREET
 TULSA, OK

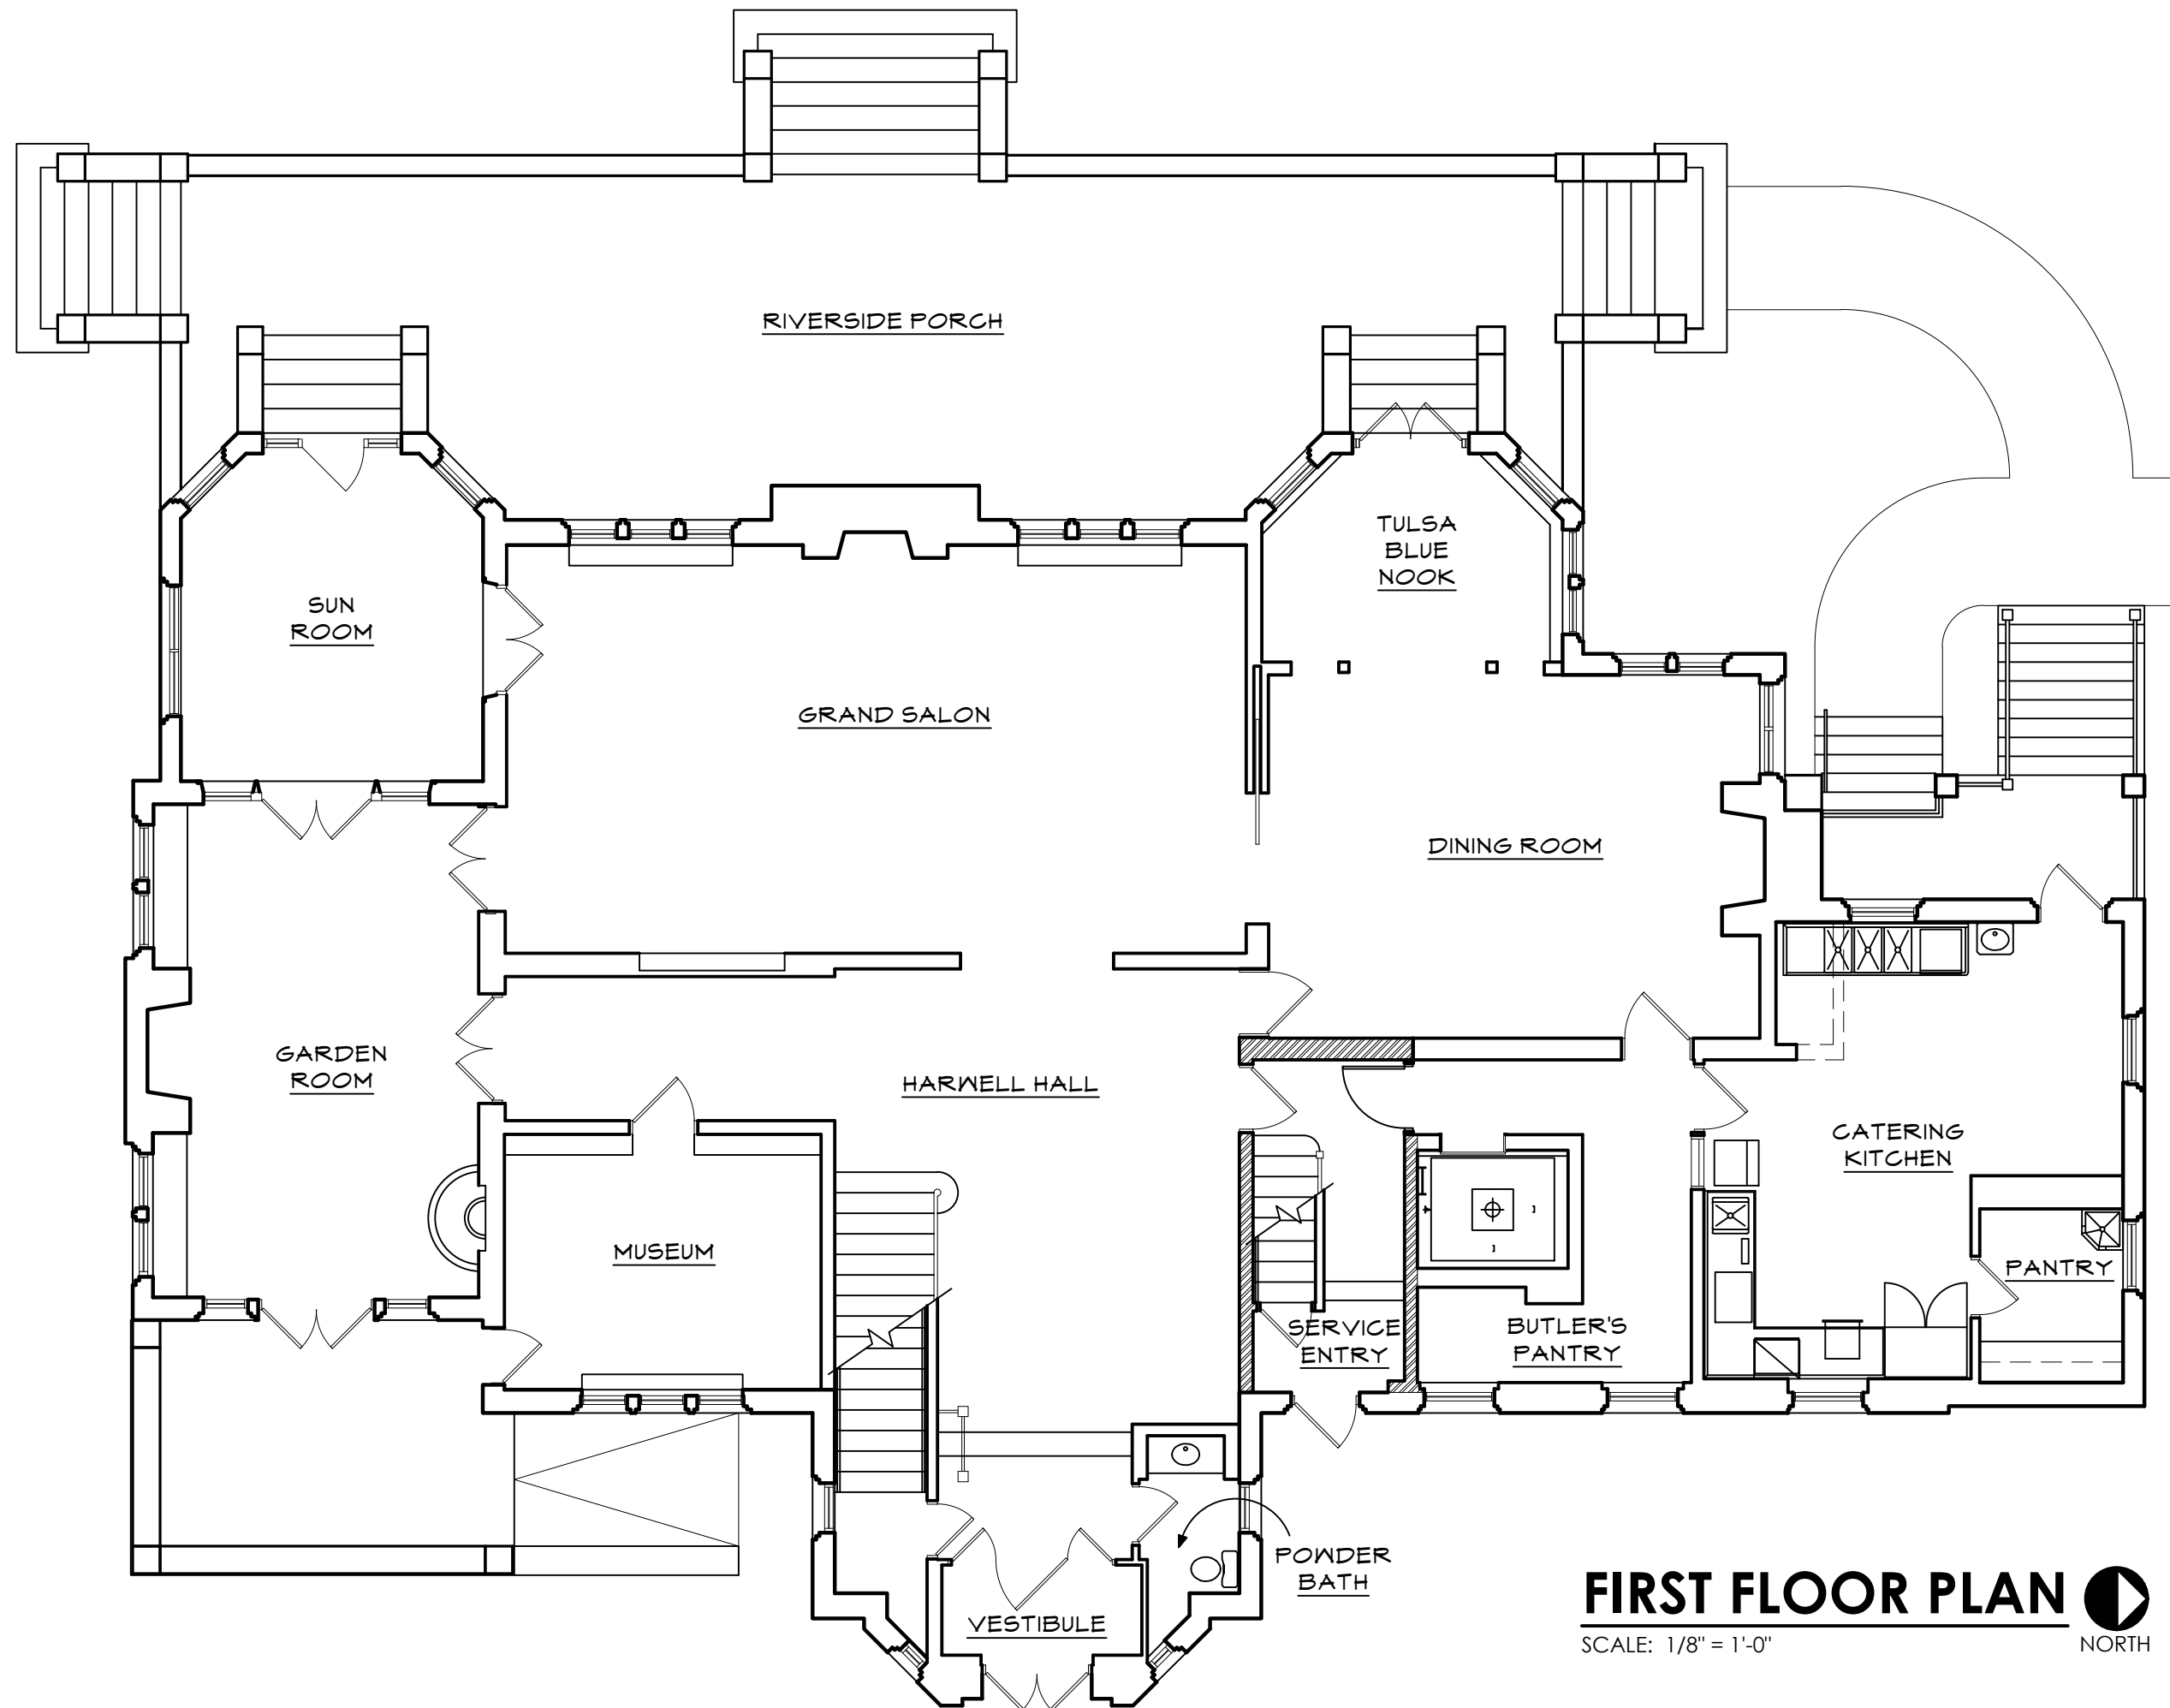


FIRST FLOOR PLAN 
 SCALE: 1/8" = 1'-0" NORTH

FIRST FLOOR

**HARWELDEN
MANSION**

2210 SOUTH
MAIN STREET
TULSA, OK

SECOND FLOOR

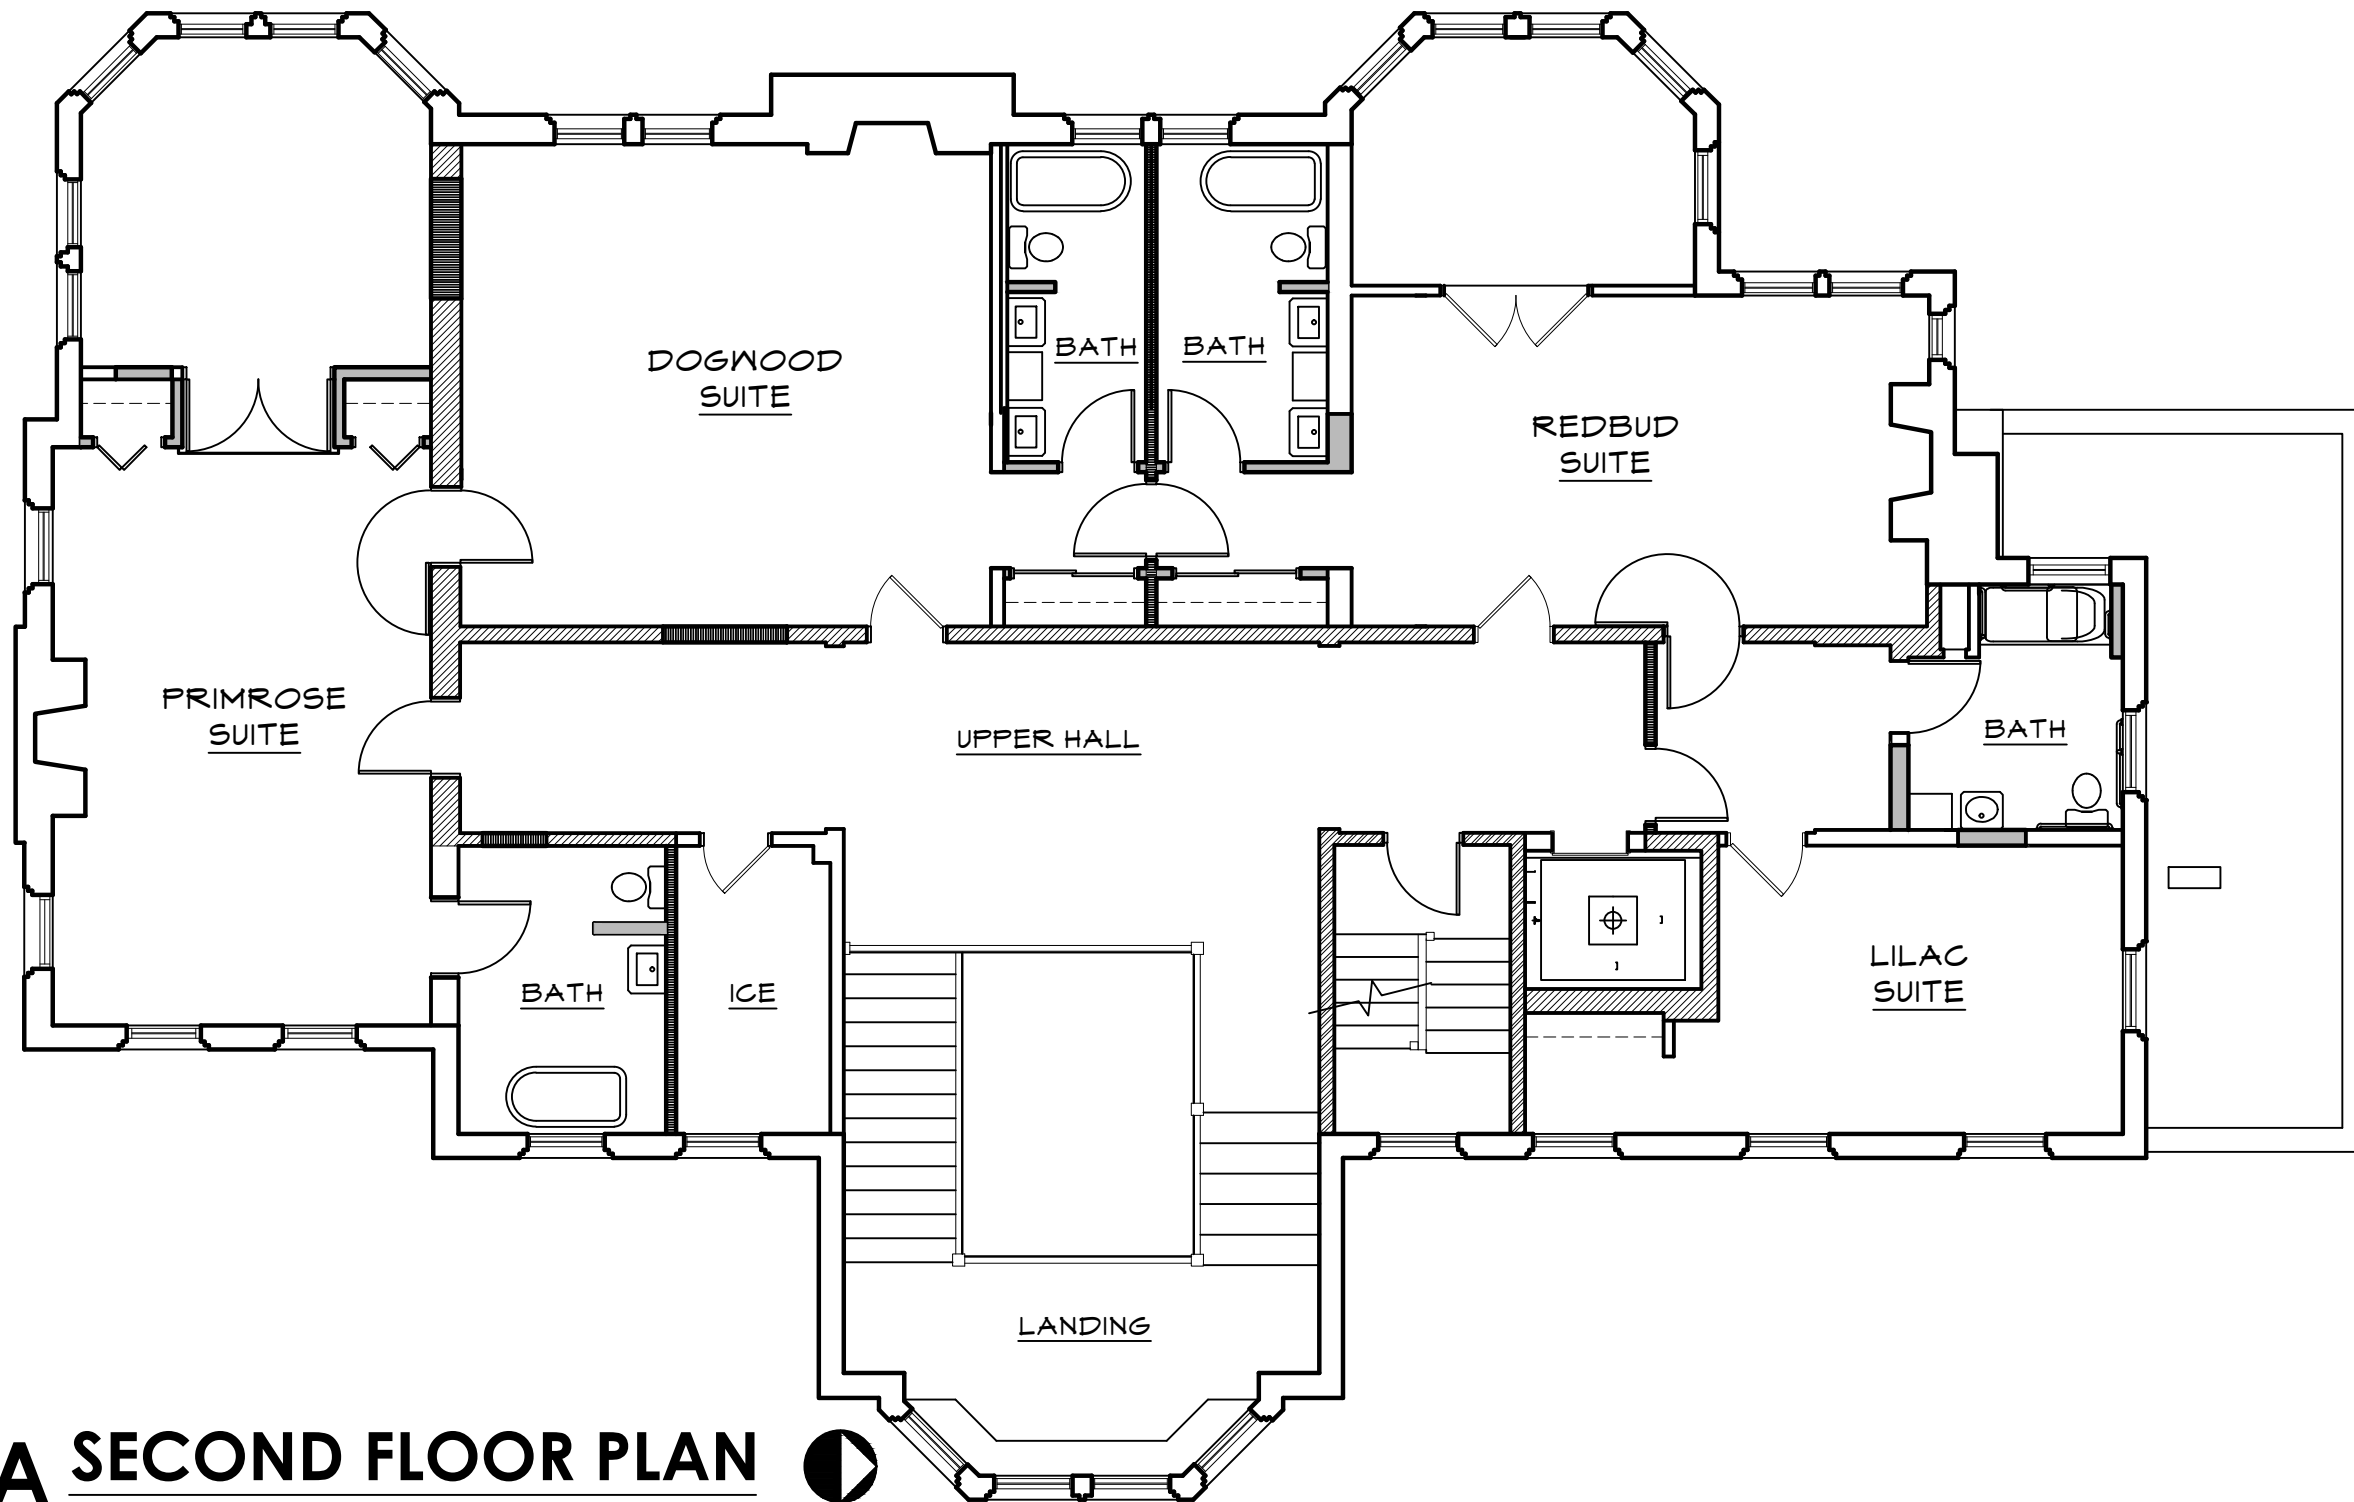


A SECOND FLOOR PLAN
SCALE: 1/8"=1'-0"



**HARWELDEN
MANSION**

2210 SOUTH
MAIN STREET
TULSA, OK

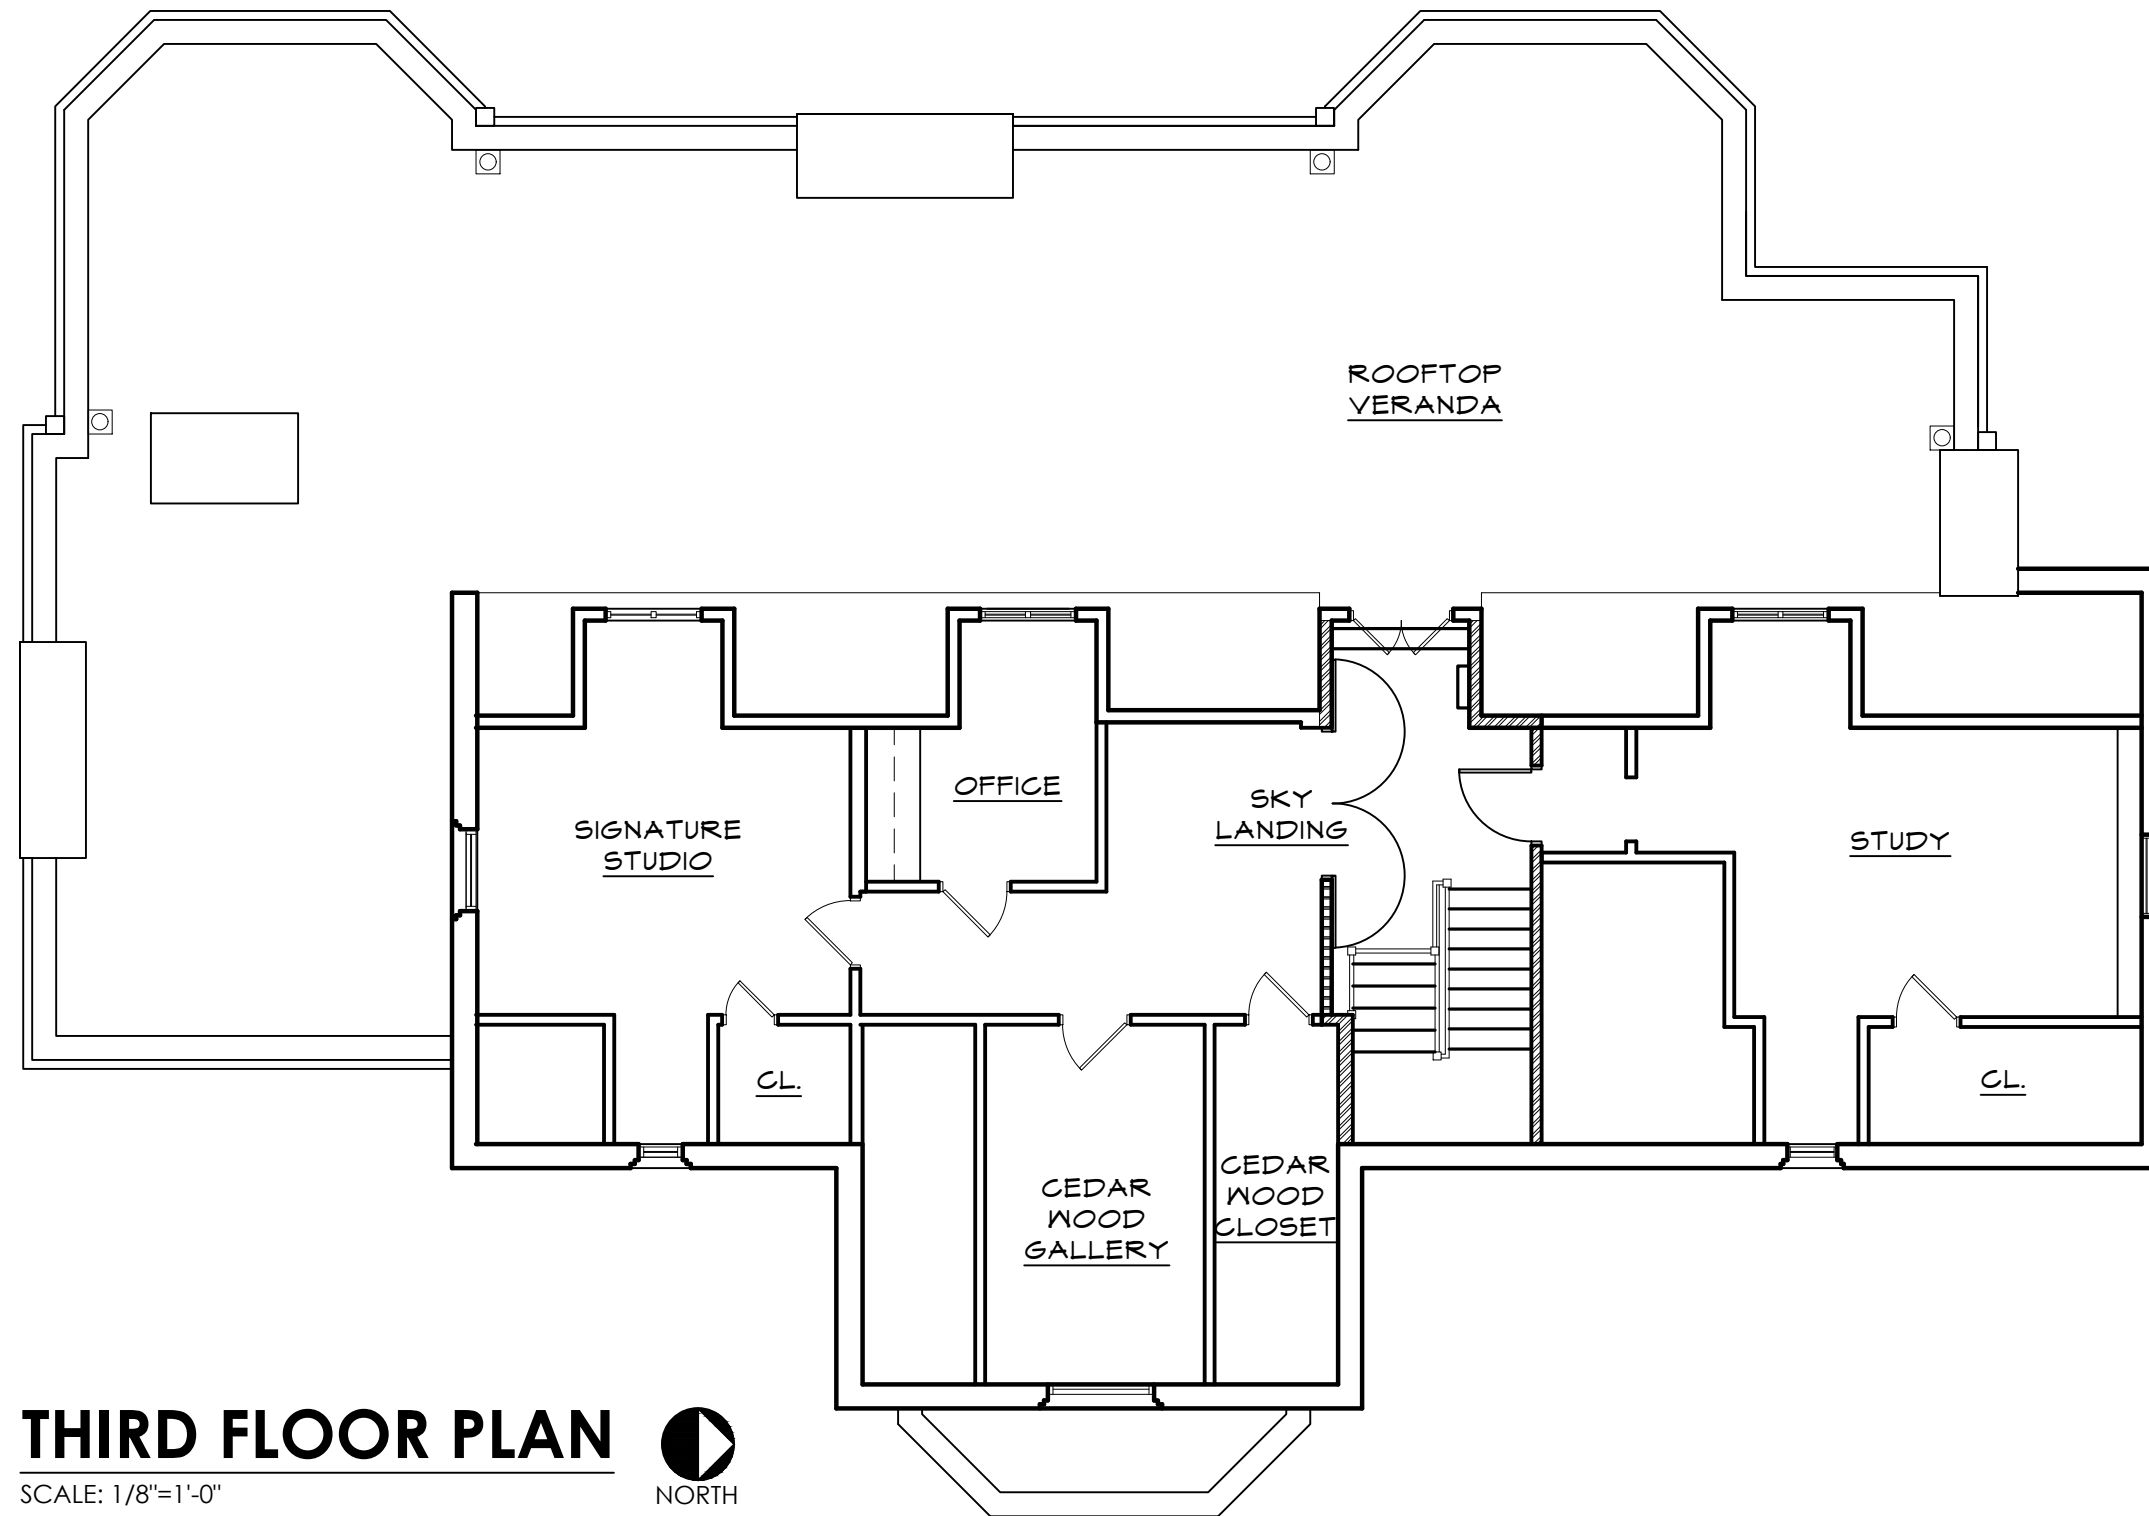

THIRD FLOOR PLAN

SCALE: 1/8"=1'-0"




THIRD
FLOOR

**HARWELDEN
MANSION**


2210 SOUTH
MAIN STREET
TULSA, OK

CARRIAGE HOUSE
FLOOR PLANS

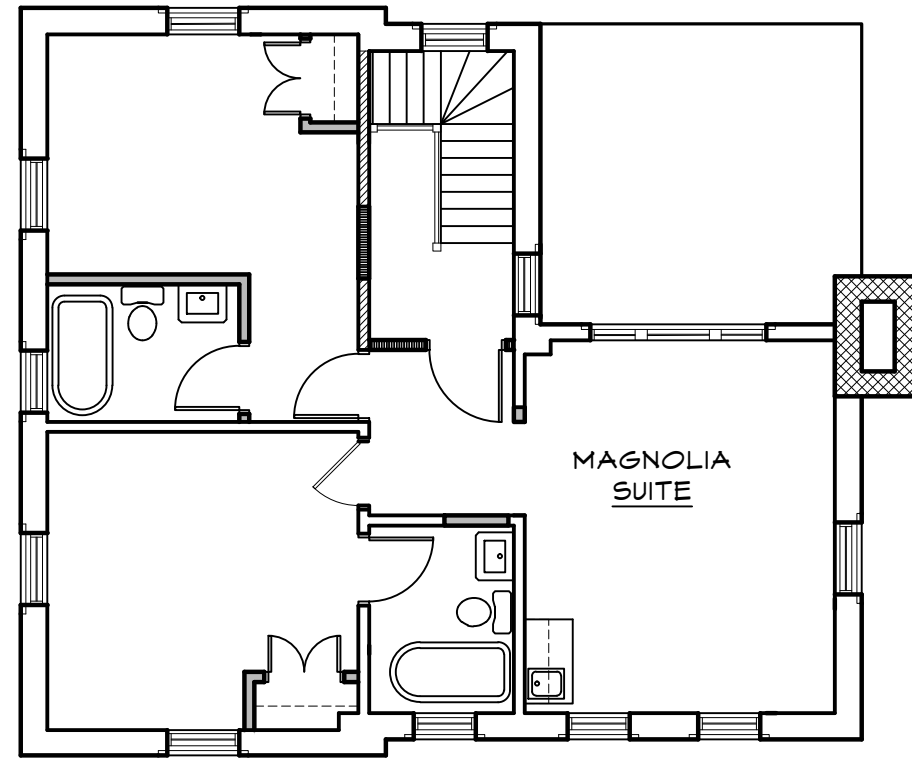


SECOND FLOOR

SCALE: 1/4" = 1'-0"

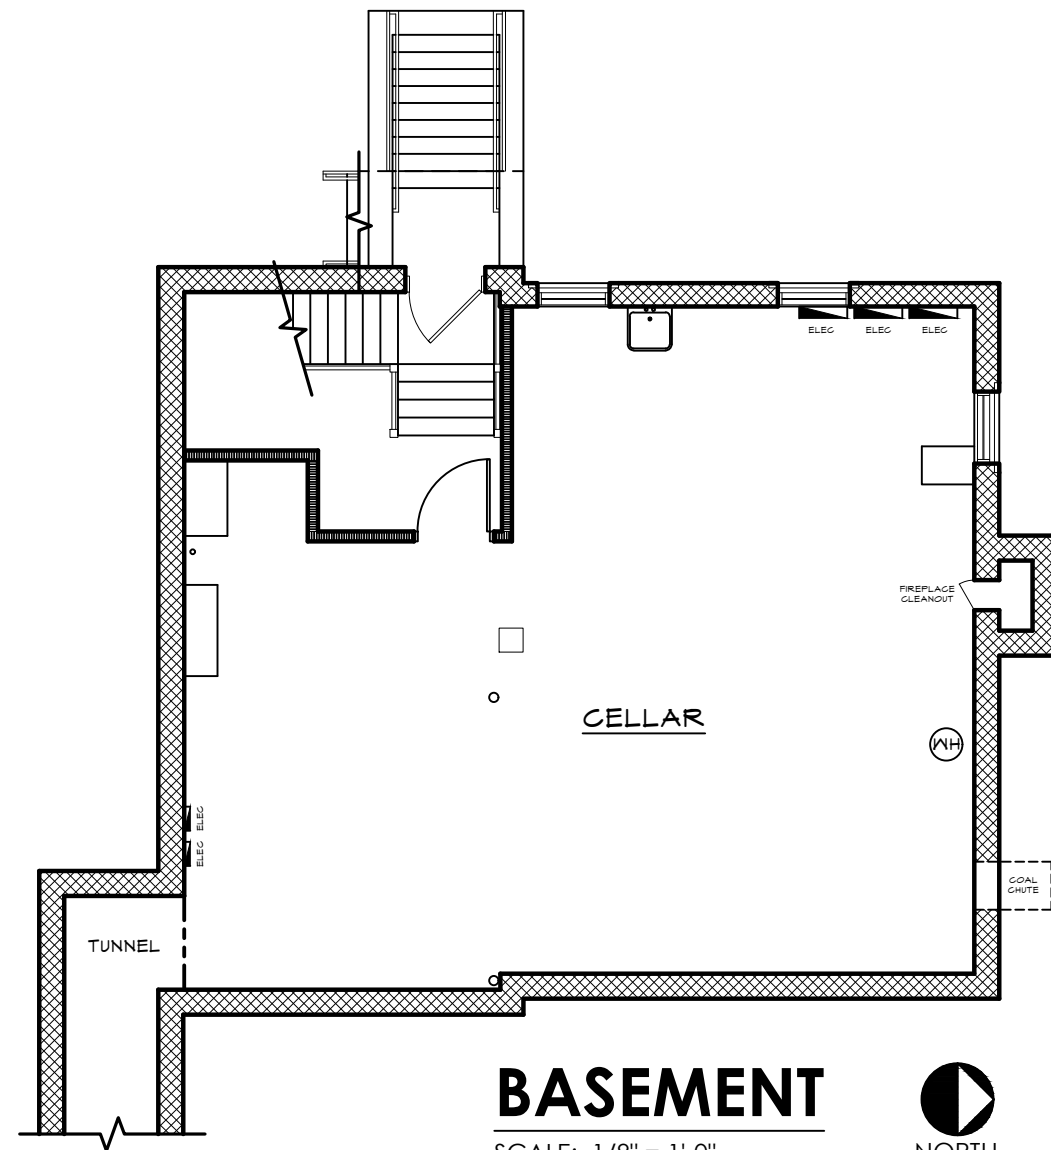

BASEMENT

SCALE: 1/8" = 1'-0"

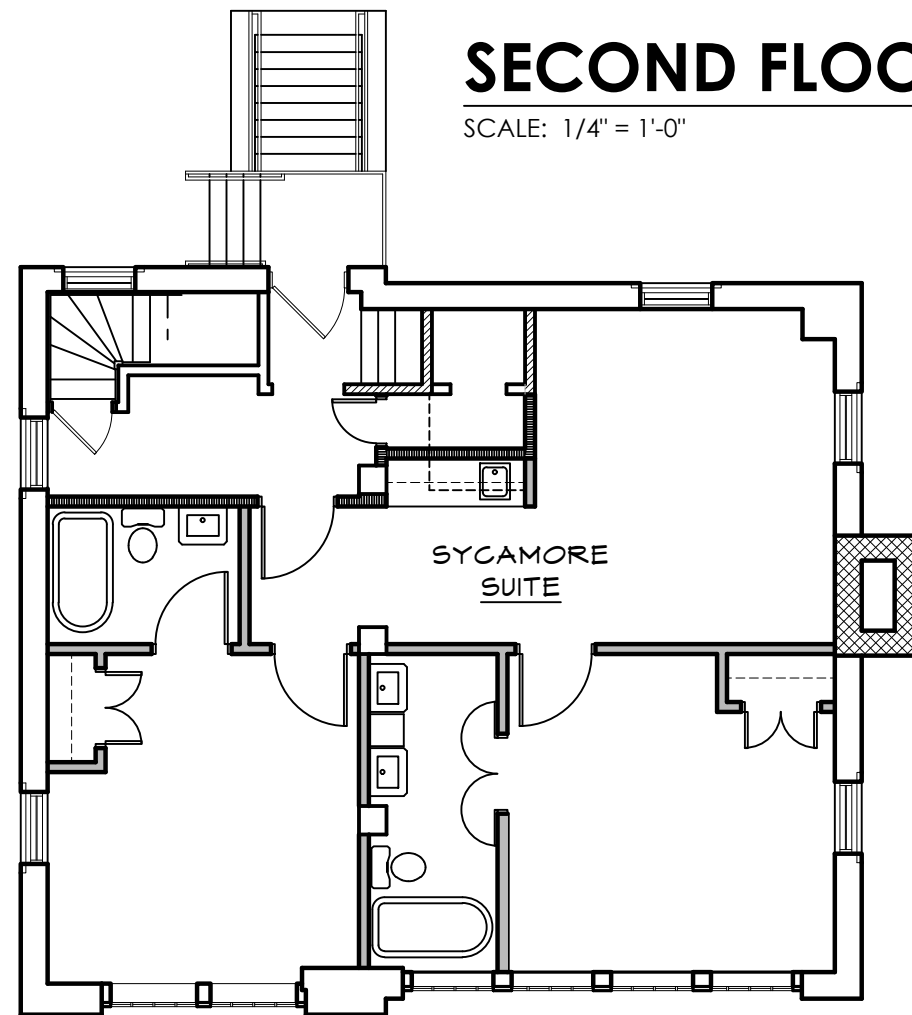

FIRST FLOOR PLAN

SCALE: 1/8" = 1'-0"

