



|               |                  |
|---------------|------------------|
| JOB NO.       | 6-22             |
| DATE          | 9-15-16          |
| DRAWN:        | HENRY G.         |
| CHECKED:      | HENRY G.         |
| △ REVISIONS △ |                  |
| 1-12-16       | CLIENT CHGS.     |
| 9-14-17       | CLIENT CHGS.     |
| 10-25-16      | CLIENT CHGS.     |
| 12-23-16      | TRUSS SET        |
| 2-4-17        | ENGINEER SET     |
| 3-1-17        | PERMIT SET       |
| 3-20-17       | CLIENT CHGS.     |
| 4-1-17        | FINAL PERMIT SET |
| 4-10-17       | CLIENT CHGS.     |
| 10-17-17      |                  |
| 11-17-17      |                  |

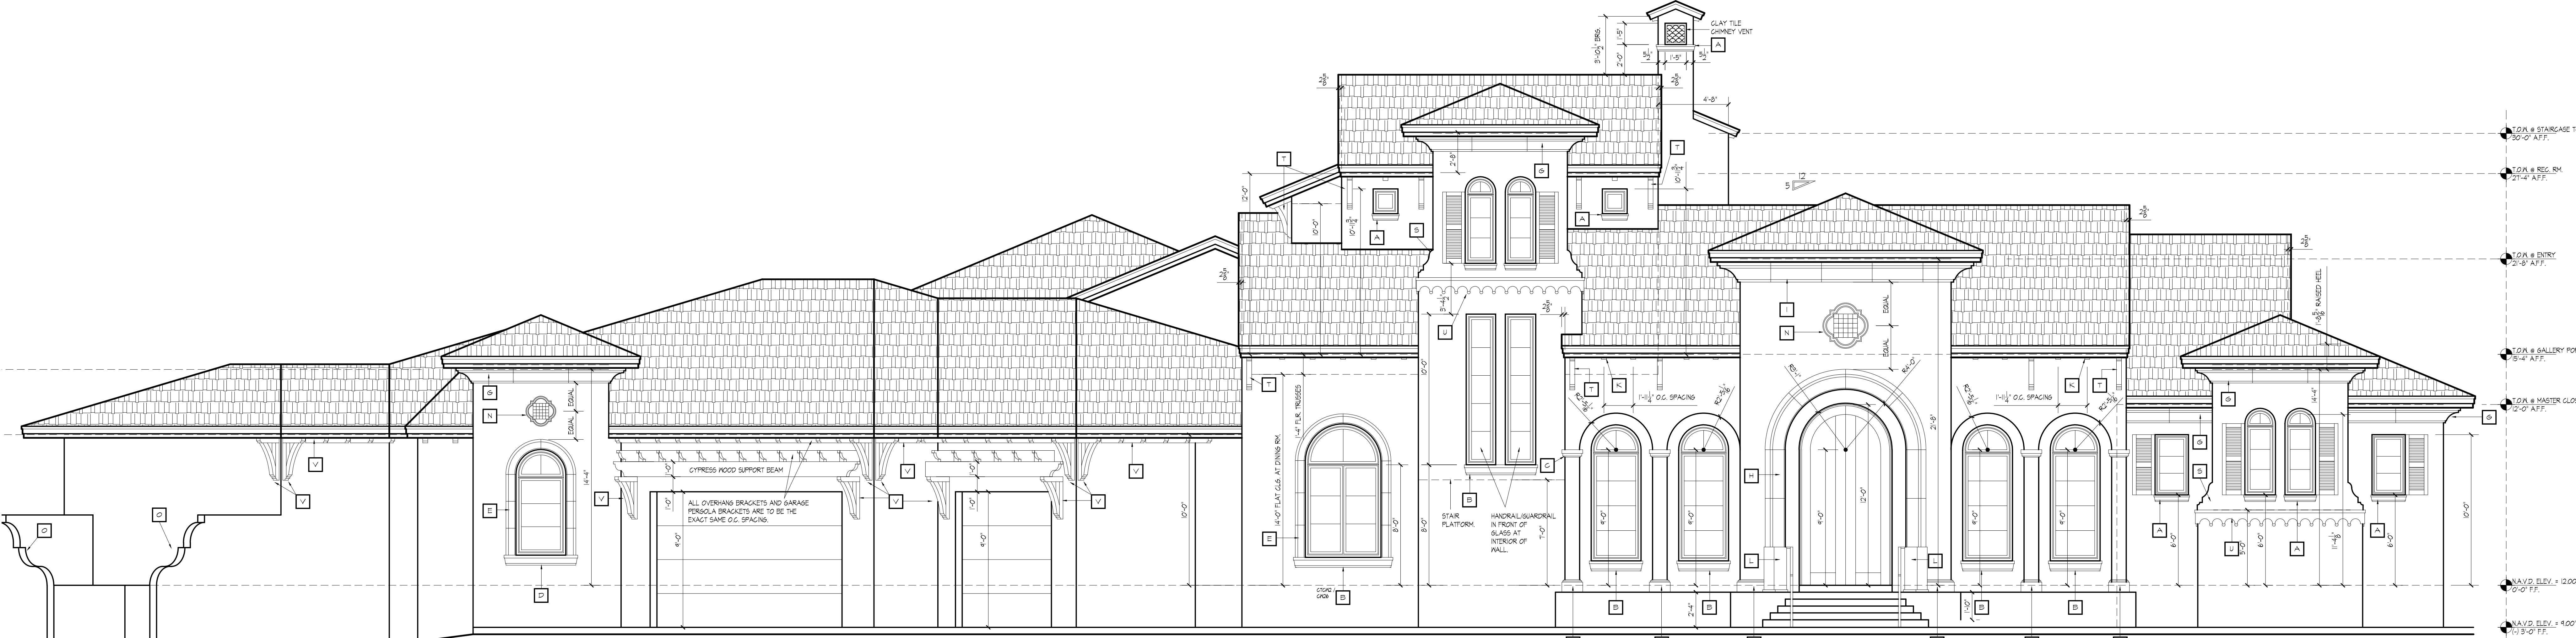

**Front Elevation**  
 Scale: 1/4" = 1'-0"

**Profile Schedule - Scale: 1 1/2" = 1'-0" (refer to schedule for precast locations)**

|          |          |            |          |          |          |          |          |          |          |
|----------|----------|------------|----------|----------|----------|----------|----------|----------|----------|
| <b>A</b> | <b>V</b> | <b>III</b> | <b>G</b> | <b>I</b> | <b>L</b> | <b>T</b> | <b>L</b> | <b>M</b> | <b>N</b> |
|          |          |            |          |          |          |          |          |          |          |

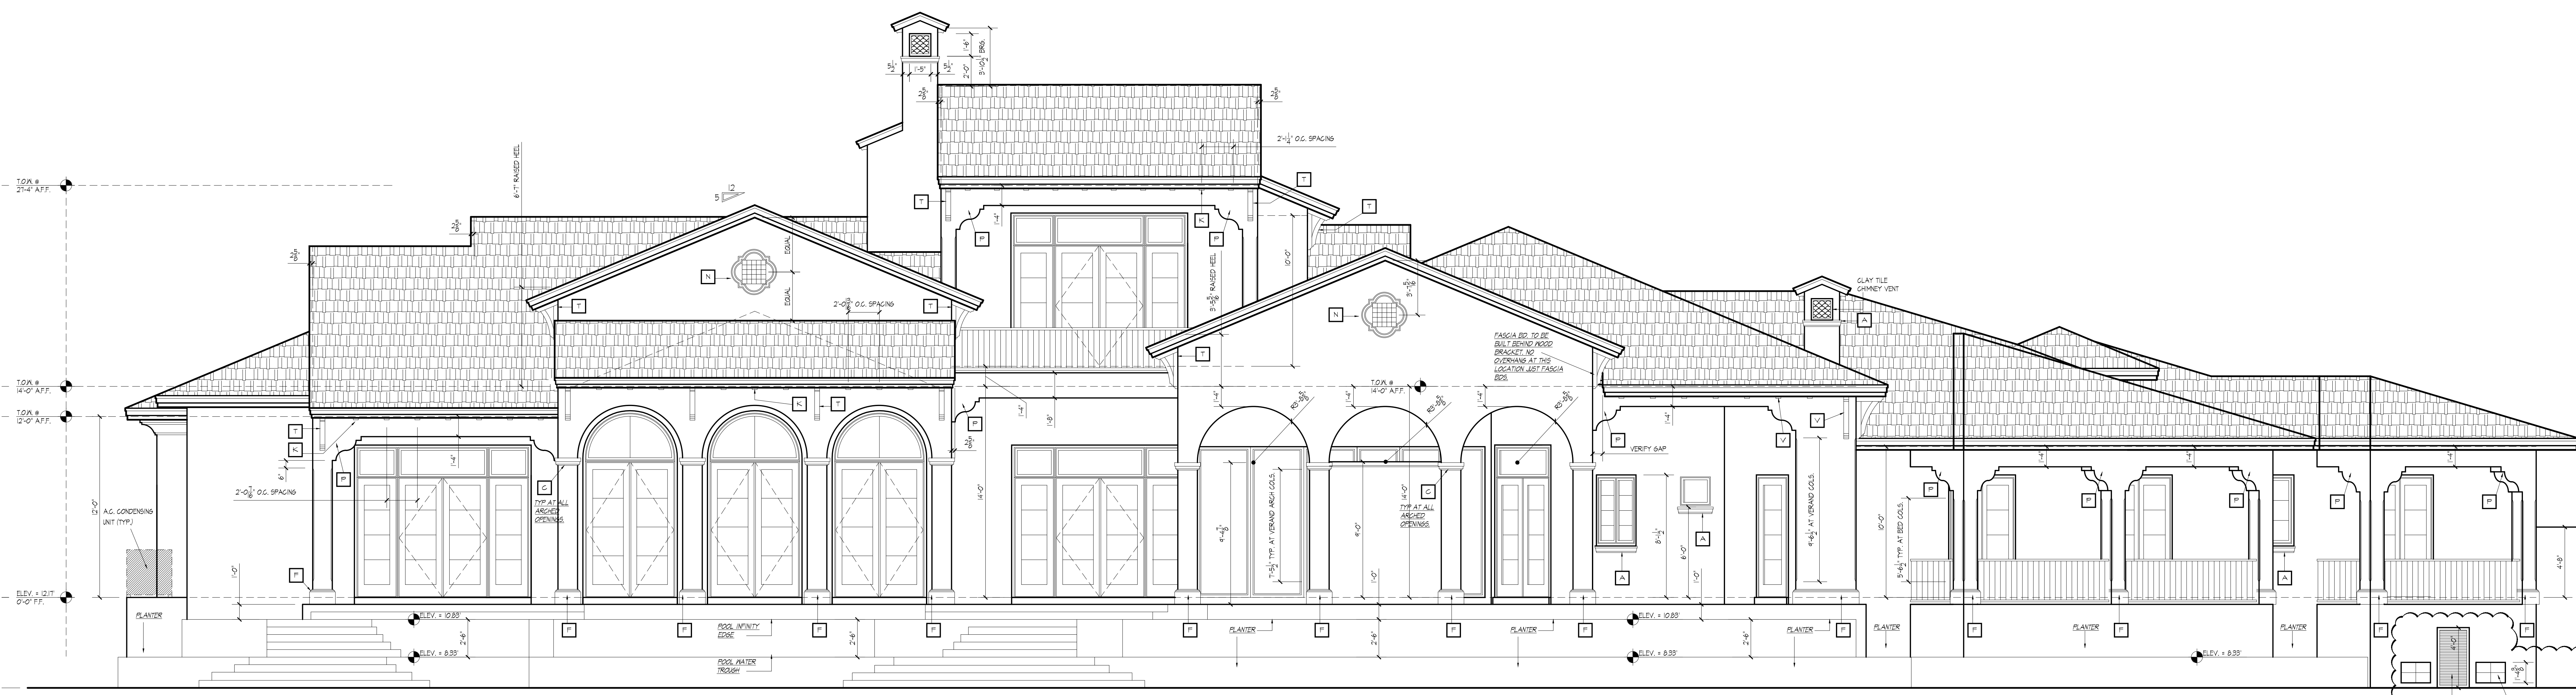

**Rear Elevation**  
 Scale: 1/4" = 1'-0"