


REAR LEFT




FRONT LEFT

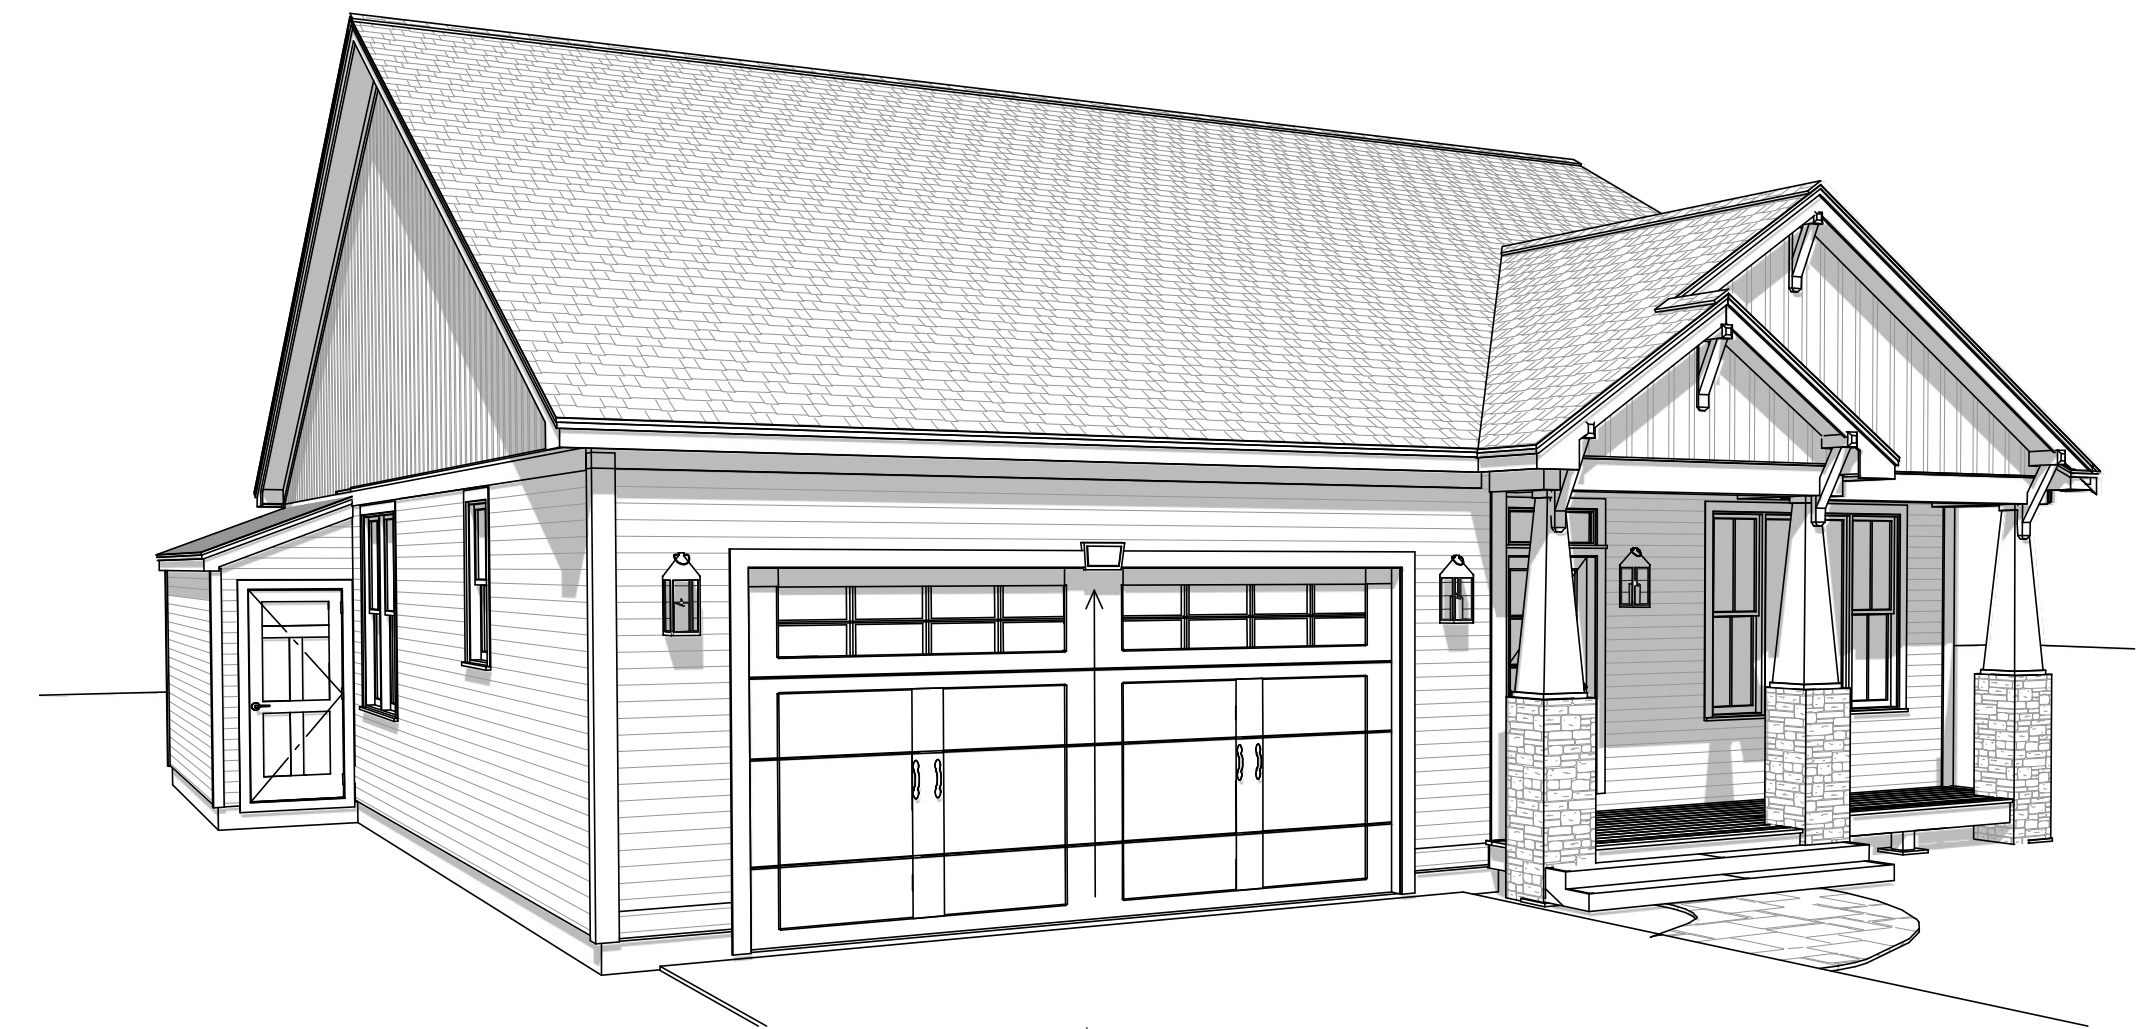

CONTENTS	
LABEL	TITLE
A-1	COVER
A-2	MAIN LEVEL FLOOR PLAN, STAIR SEC. TYPICAL
A-3	FOUNDATION FLOOR PLAN, ROOF PLAN
A-4	ELEVATIONS
A-5	FLOOR FRAMING, LIVING AREA VIEWS

NEW HAMPSHIRE DEVELOPMENT GROUP
 RANCH 1 PLAN REVERSED
 CANTERBURY PROJECT
 114 WEST RD
 CANTERBURY, NH

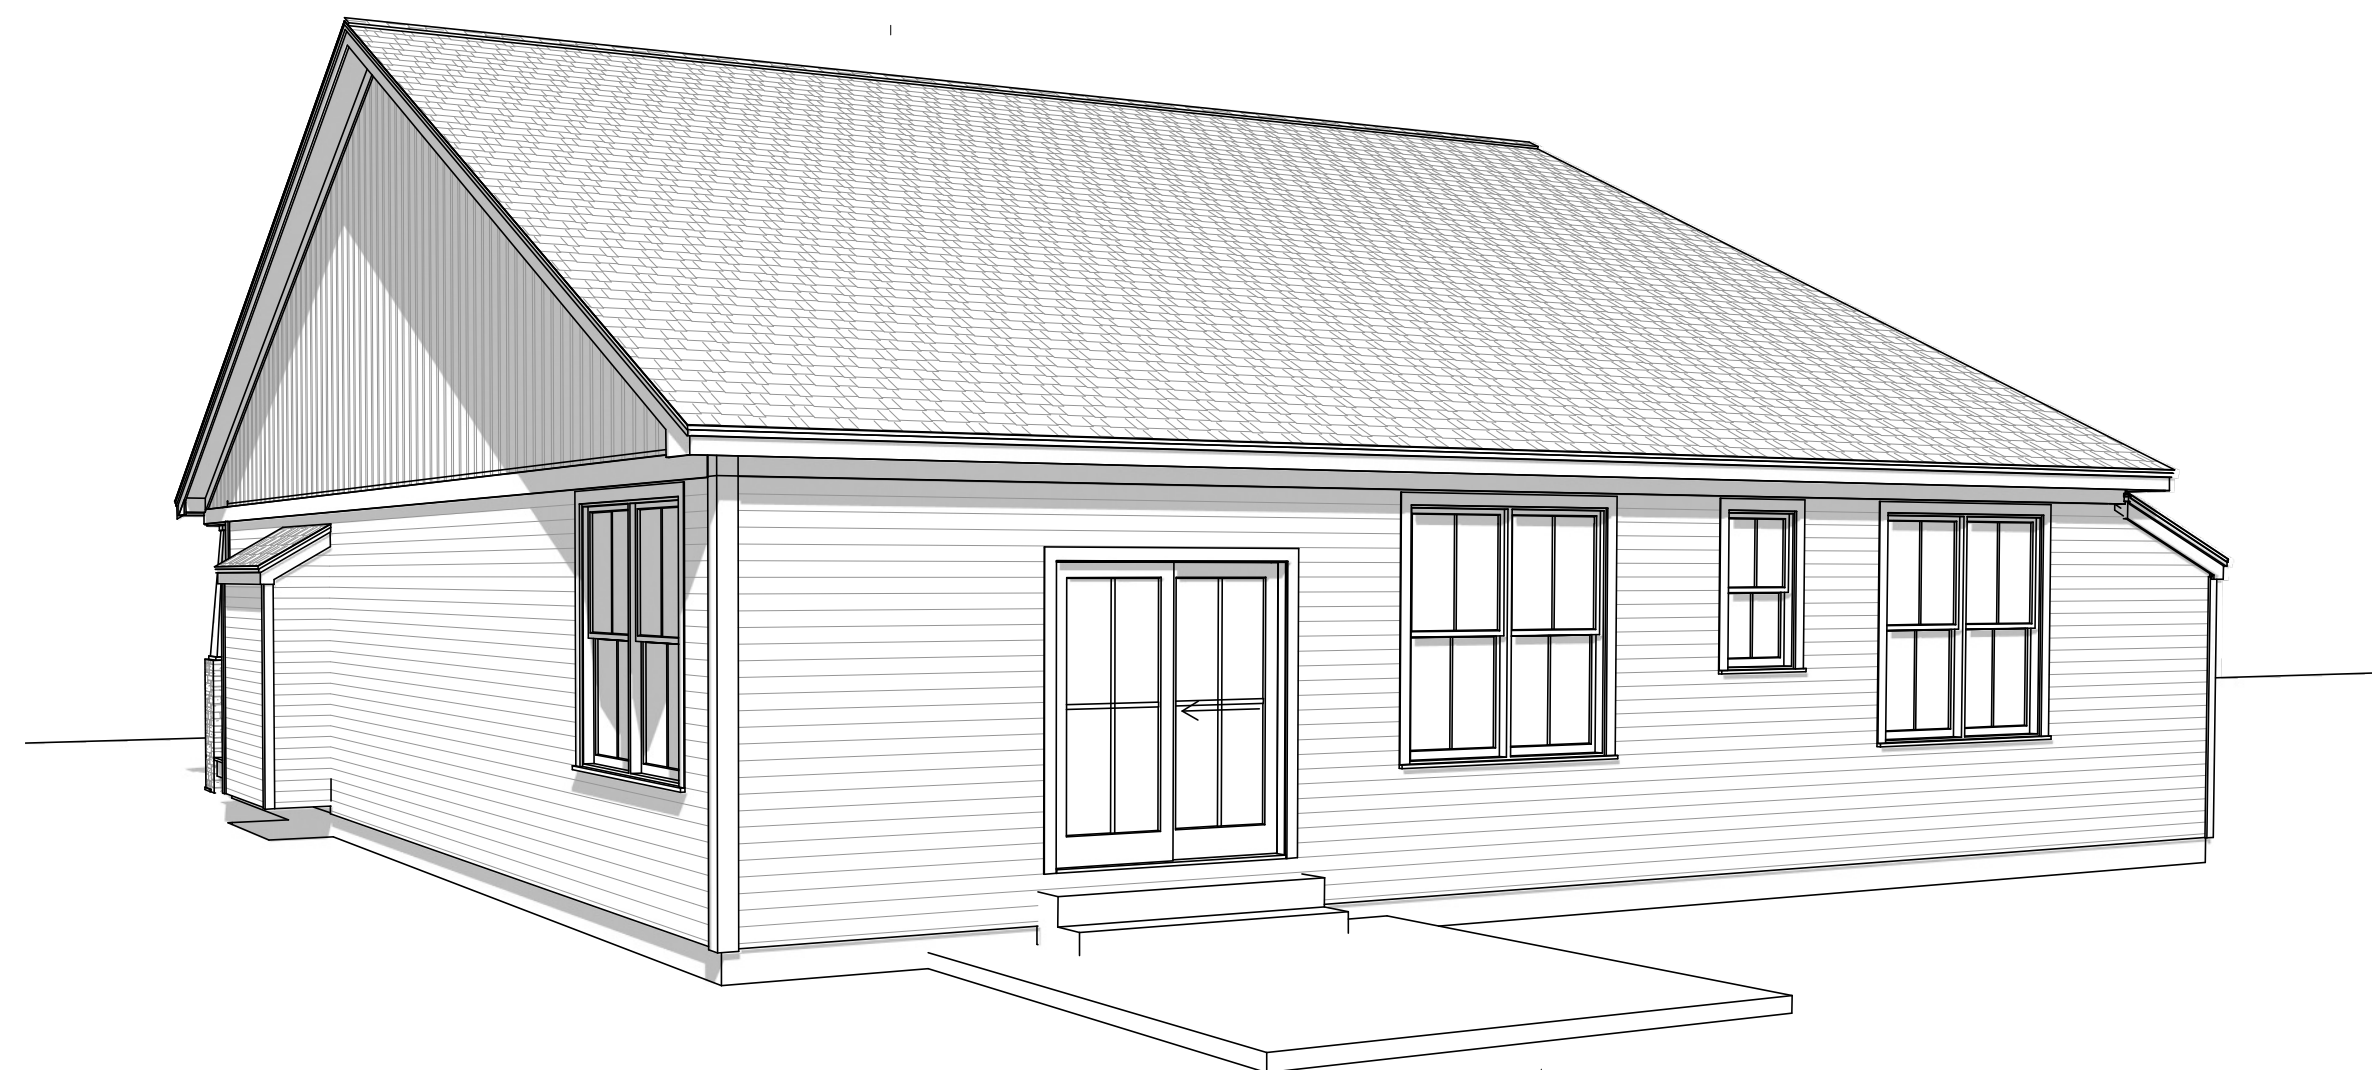

REAR RIGHT



FRONT RIGHT

REVISION TABLE	NUMBER	DATE	REVISED BY	DESCRIPTION

NEW HAMPSHIRE DEVELOPMENT GROUP
 RANCH 1 PLAN REVERSED
 CANTERBURY PROJECT
 114 WEST RD
 CANTERBURY, NH



DRAWINGS PROVIDED BY:
 T.F.

DATE:



3/14/2026

SCALE:

1/4" = 1' - 0"

SHEET:

A - 1

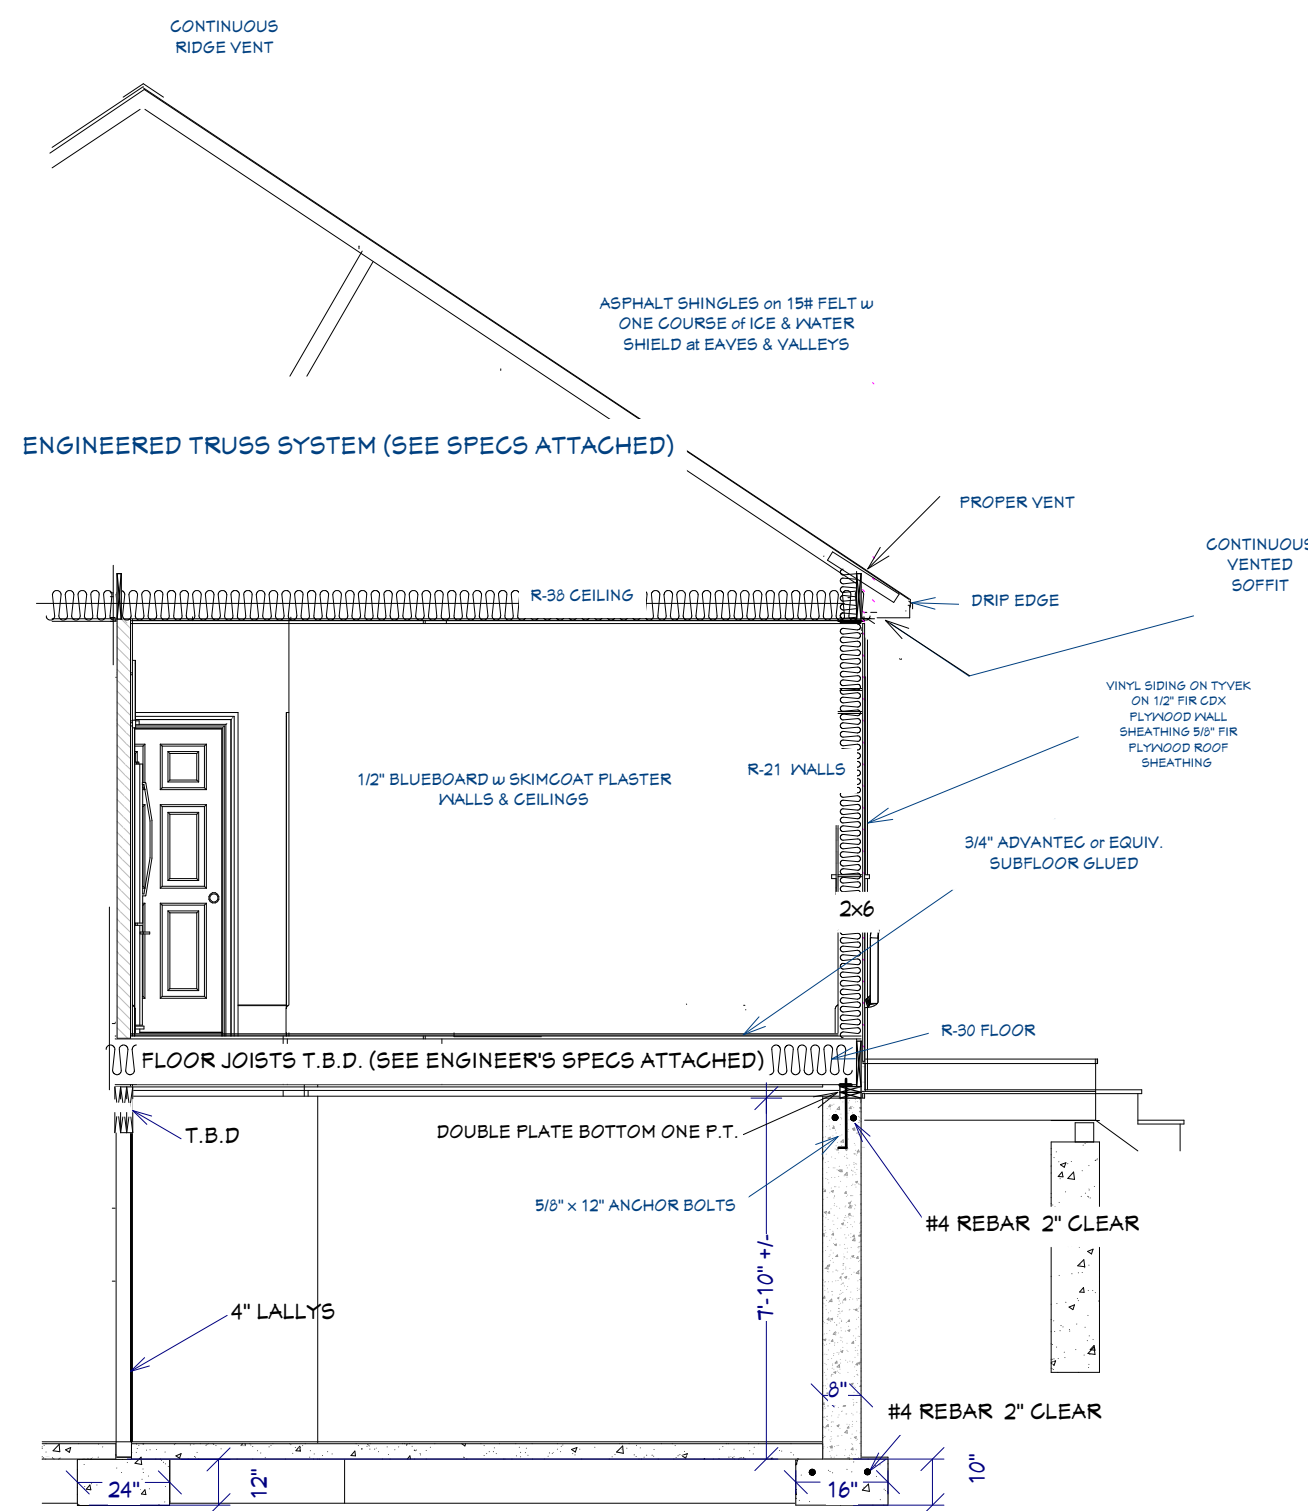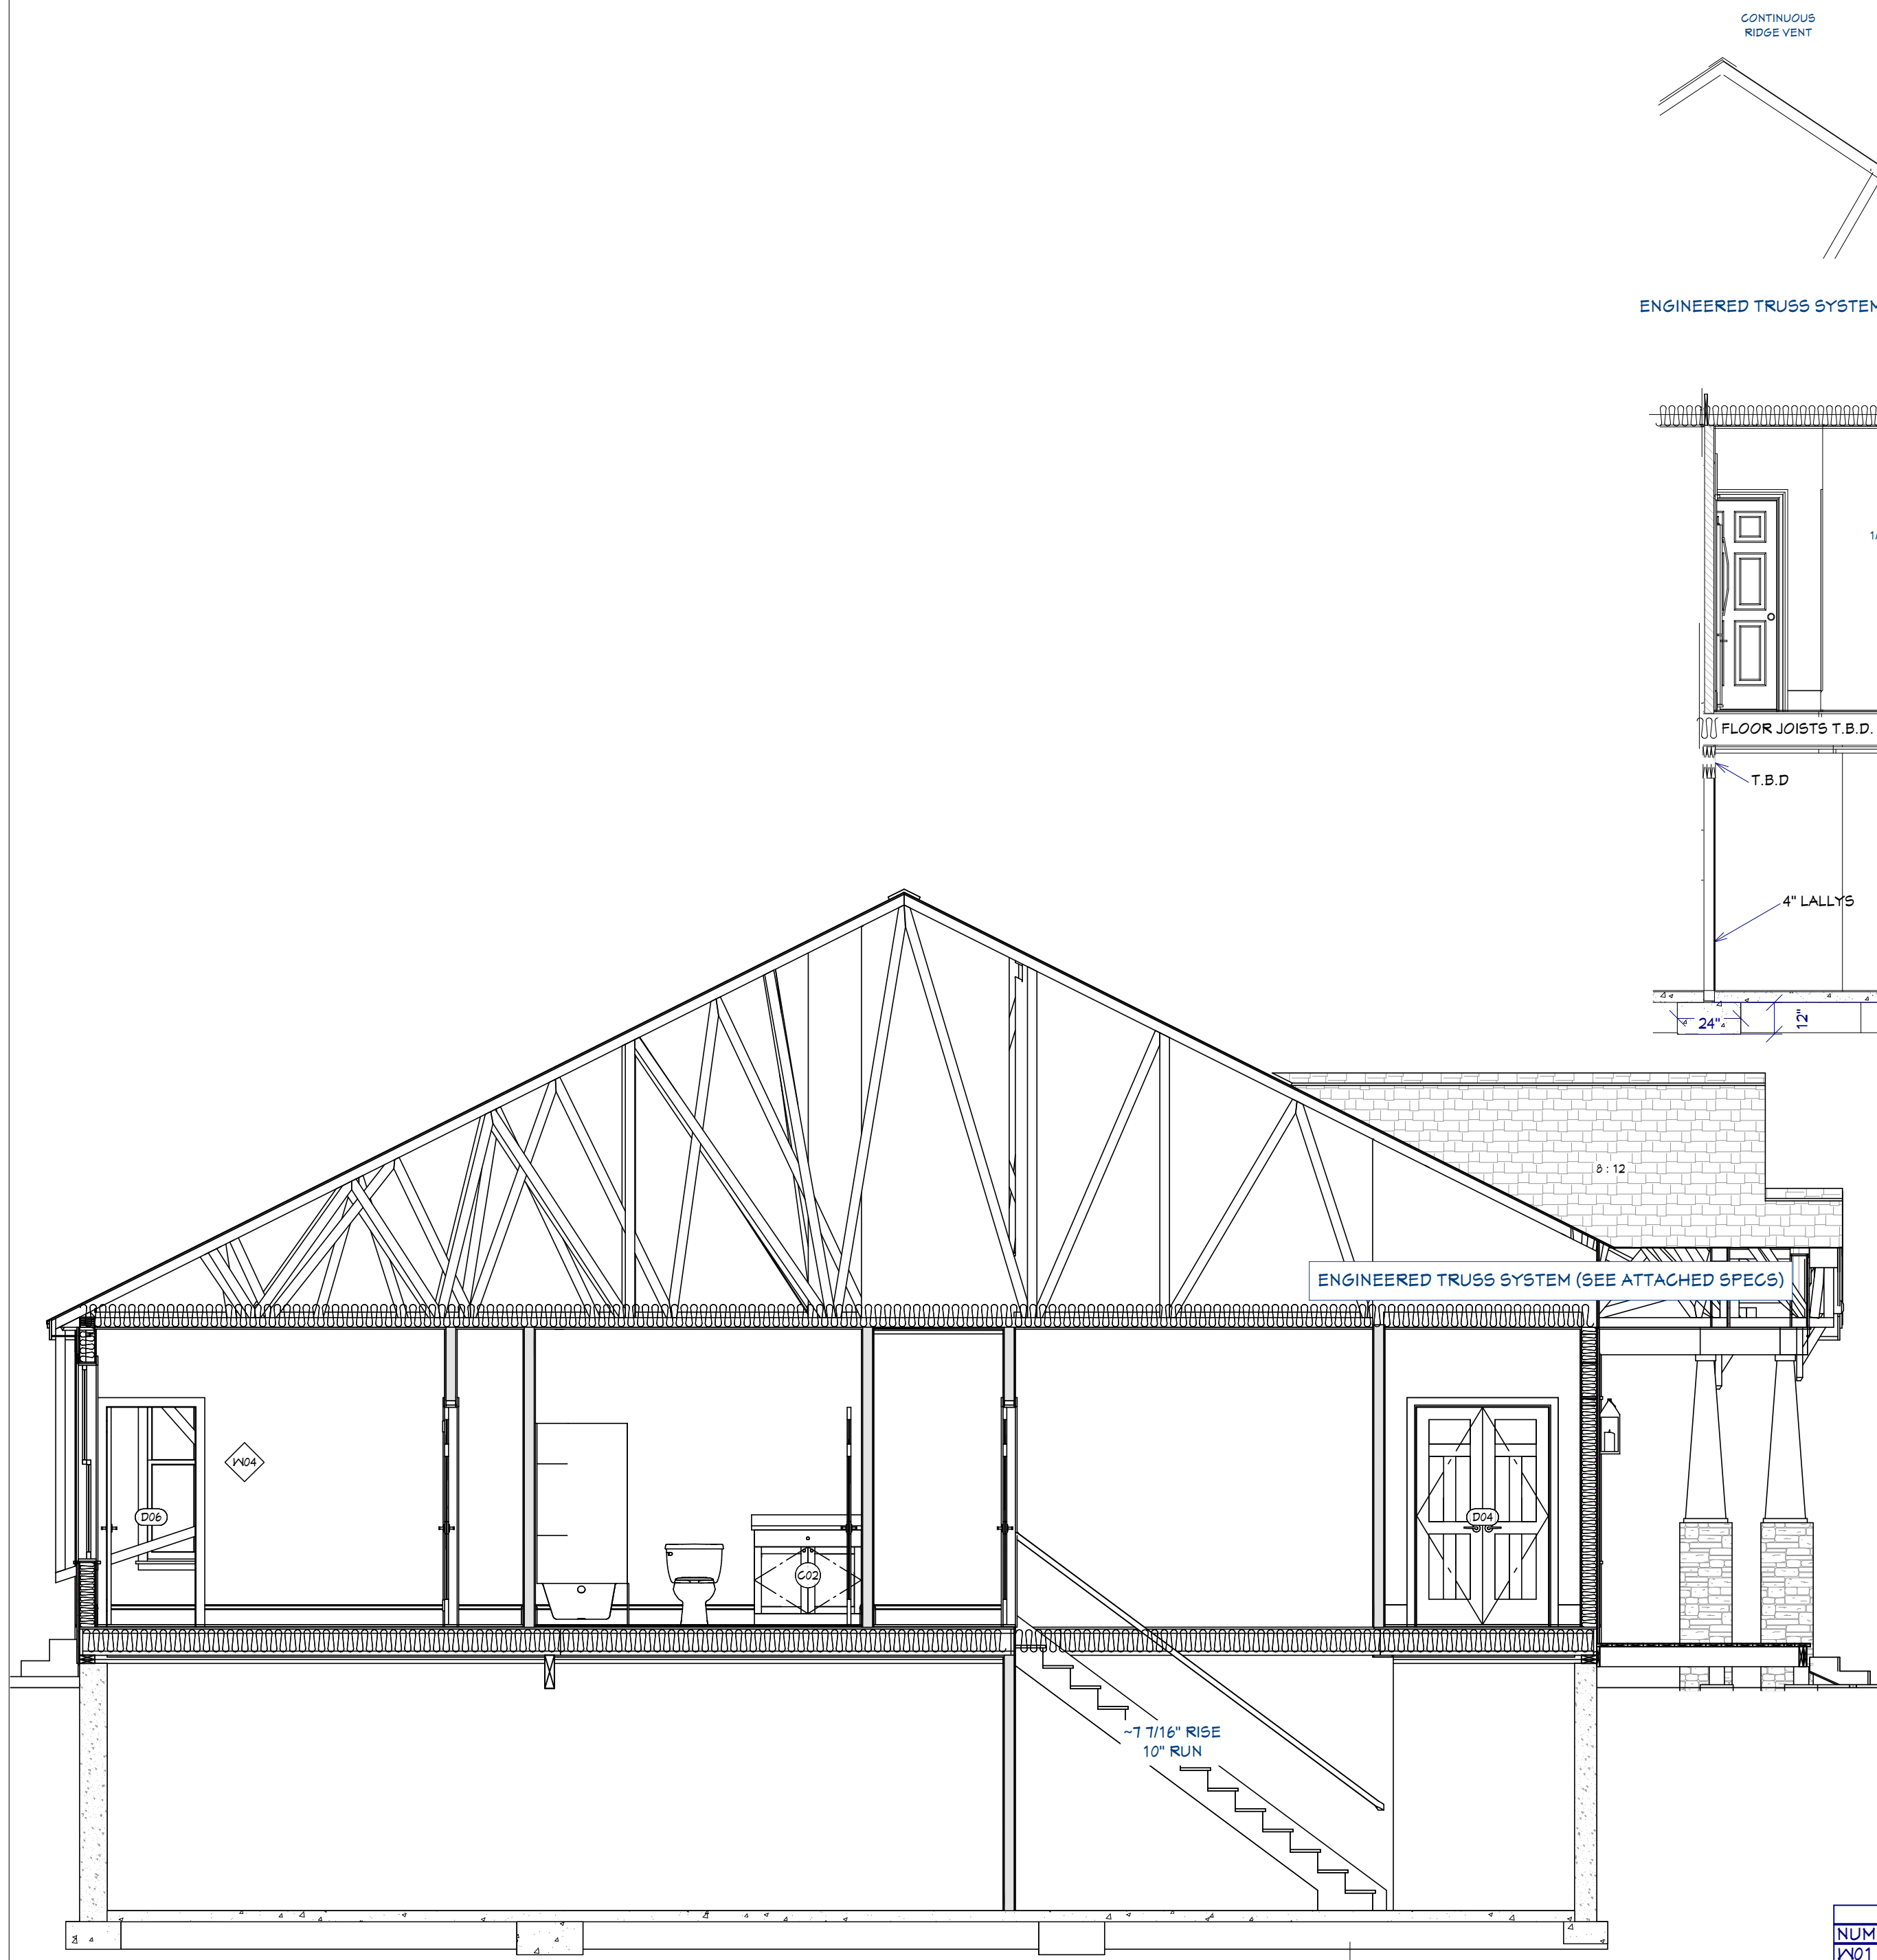

TYPICAL WALL SECTION N.T.S.




SEC 2
1/4 in = 1 ft

GENERIC WINDOW SCHEDULE						
NUMBER	LABEL	QTY	FLOOR	SIZE	EGRESS TEMPERED DESCRIPTION	
W01	7660MU	1	1	7660	MULLED UNIT	
W02	2640DH	1	1	2640DH	DOUBLE HUNG	
W03	3010FX	1	1	3010FX	FIXED GLASS	
W04	6060MU	1	1	6060	MULLED UNIT	
W05	2440DH	1	1	2440DH	DOUBLE HUNG	
W06	6060MU	3	1	6060	YES	MULLED UNIT

GENERIC DOOR SCHEDULE						
NUMBER	LABEL	QTY	FLOOR	SIZE	FIRE DESCRIPTION	
D01	16080	1	1	16080	GARAGE-C12-SQ24	
D02	3468	1	1	3468 L/R IN	DOUBLE HINGED-DOOR P08	
D03	4064	1	1	4064 L/R IN	DOUBLE HINGED-DOOR P08	
D04	4068	4	1	4068 L/R IN	DOUBLE HINGED-DOOR P08	
D05	2868	1	1	2868 L EX	EXT. HINGED-DOOR P08	
D06	2868	2	1	2868 R IN	HINGED-DOOR P08	
D07	2868	2	1	2868 L IN	HINGED-DOOR P08	
D08	2668	1	1	2668 R IN	HINGED-DOOR P08	
D09	3068	1	0	3068 L EX	EXT. HINGED-DOOR P08	
D10	3068	1	0	3068 L EX	EXT. HINGED-506 SASH	
D11	3068	1	1	3068 L EX	YES	EXT. HINGED-DOOR P08
D12	2468	1	1	2468 L IN	HINGED-DOOR P08	
D15	6068	1	1	6068 R EX	EXT. SLIDER-GLASS PANEL	

CABINET SCHEDULE						
NUMBER	LABEL	QTY	FLOOR	WIDTH	DEPTH	HEIGHT DESCRIPTION
C01	U22490	1	1	13	58"	24" 40" END PANEL
C02	SB3421	1	1	34"	21"	36" BASE CABINET
C03	B24R	1	1	24"	24"	36" BASE CABINET
C05	B30	1	1	30"	24"	36" BASE CABINET
C06	B21L	1	1	21"	24"	36" BASE CABINET
C08	SB3621	2	1	36"	21"	36" BASE CABINET
C04	SB36	1	1	36"	24"	36" BASE CABINET
C11	B36	2	1	36"	24"	36" BASE CABINET
C12	U22490	1	1	1	172"	24" 40" END PANEL
C13	WB36R	1	1	36"	12"	36" WALL CABINET
C15	WB31224	1	1	33"	24"	18" WALL CABINET
C16	WB336	2	1	33"	12"	36" WALL CABINET

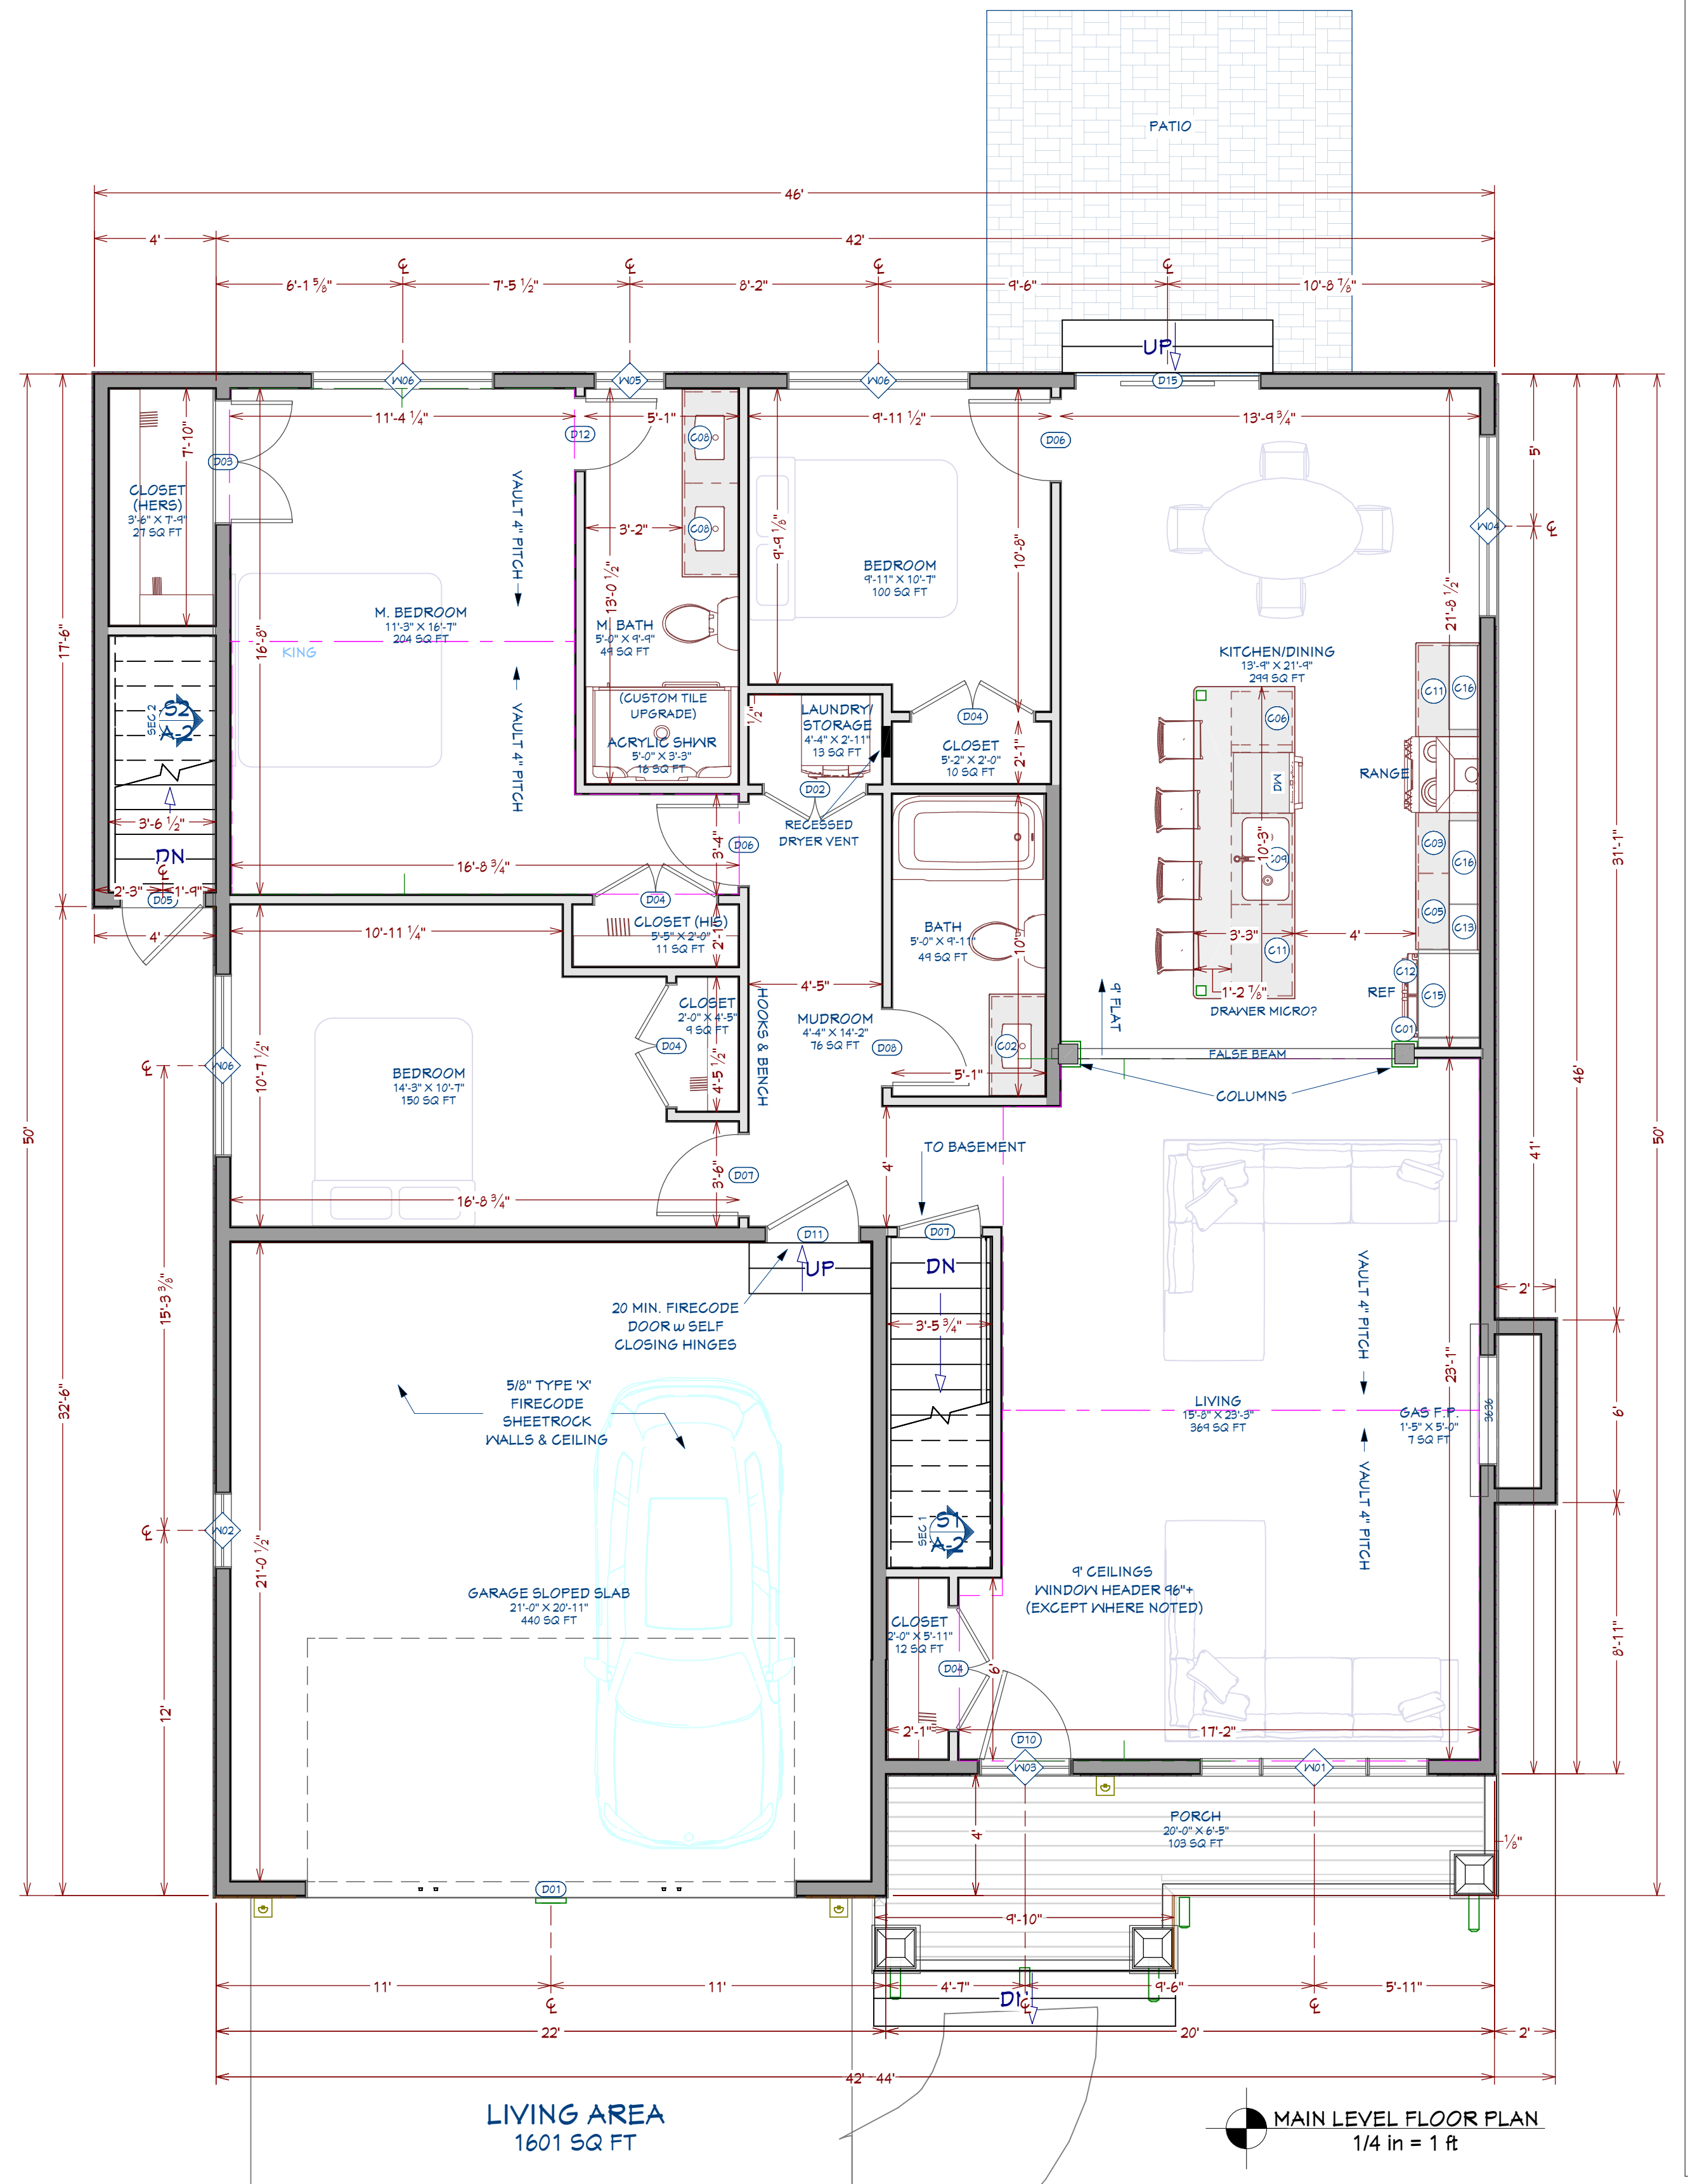

LIVING AREA
1601 SQ FT

MAIN LEVEL FLOOR PLAN
1/4 in = 1 ft

REVISION TABLE	NUMBER	DATE	REVISION BY	DESCRIPTION

NEW HAMPSHIRE DEVELOPMENT GROUP
RANCH 1 PLAN REVERSED
CANTERBURY PROJECT
114 WEST RD
CANTERBURY, NH




DRAWINGS PROVIDED BY:
T.F.


DATE:
3/14/2026

SCALE:
1/4" = 1' - 0"


SHEET:
A - 2

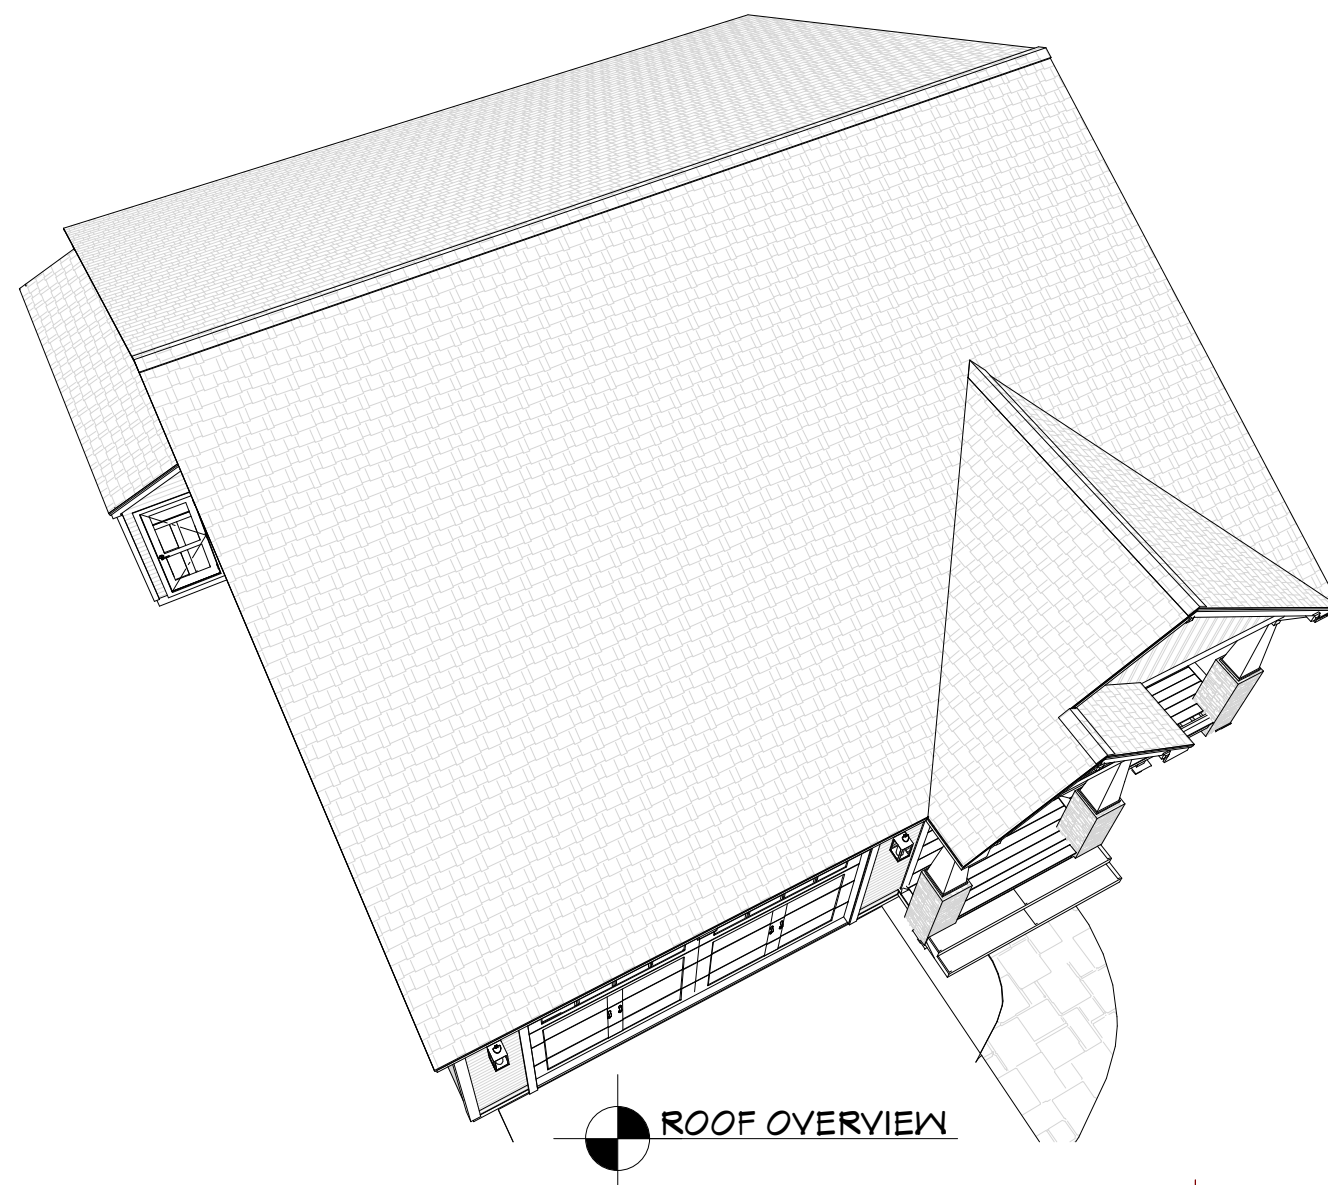

ROOF OVERVIEW

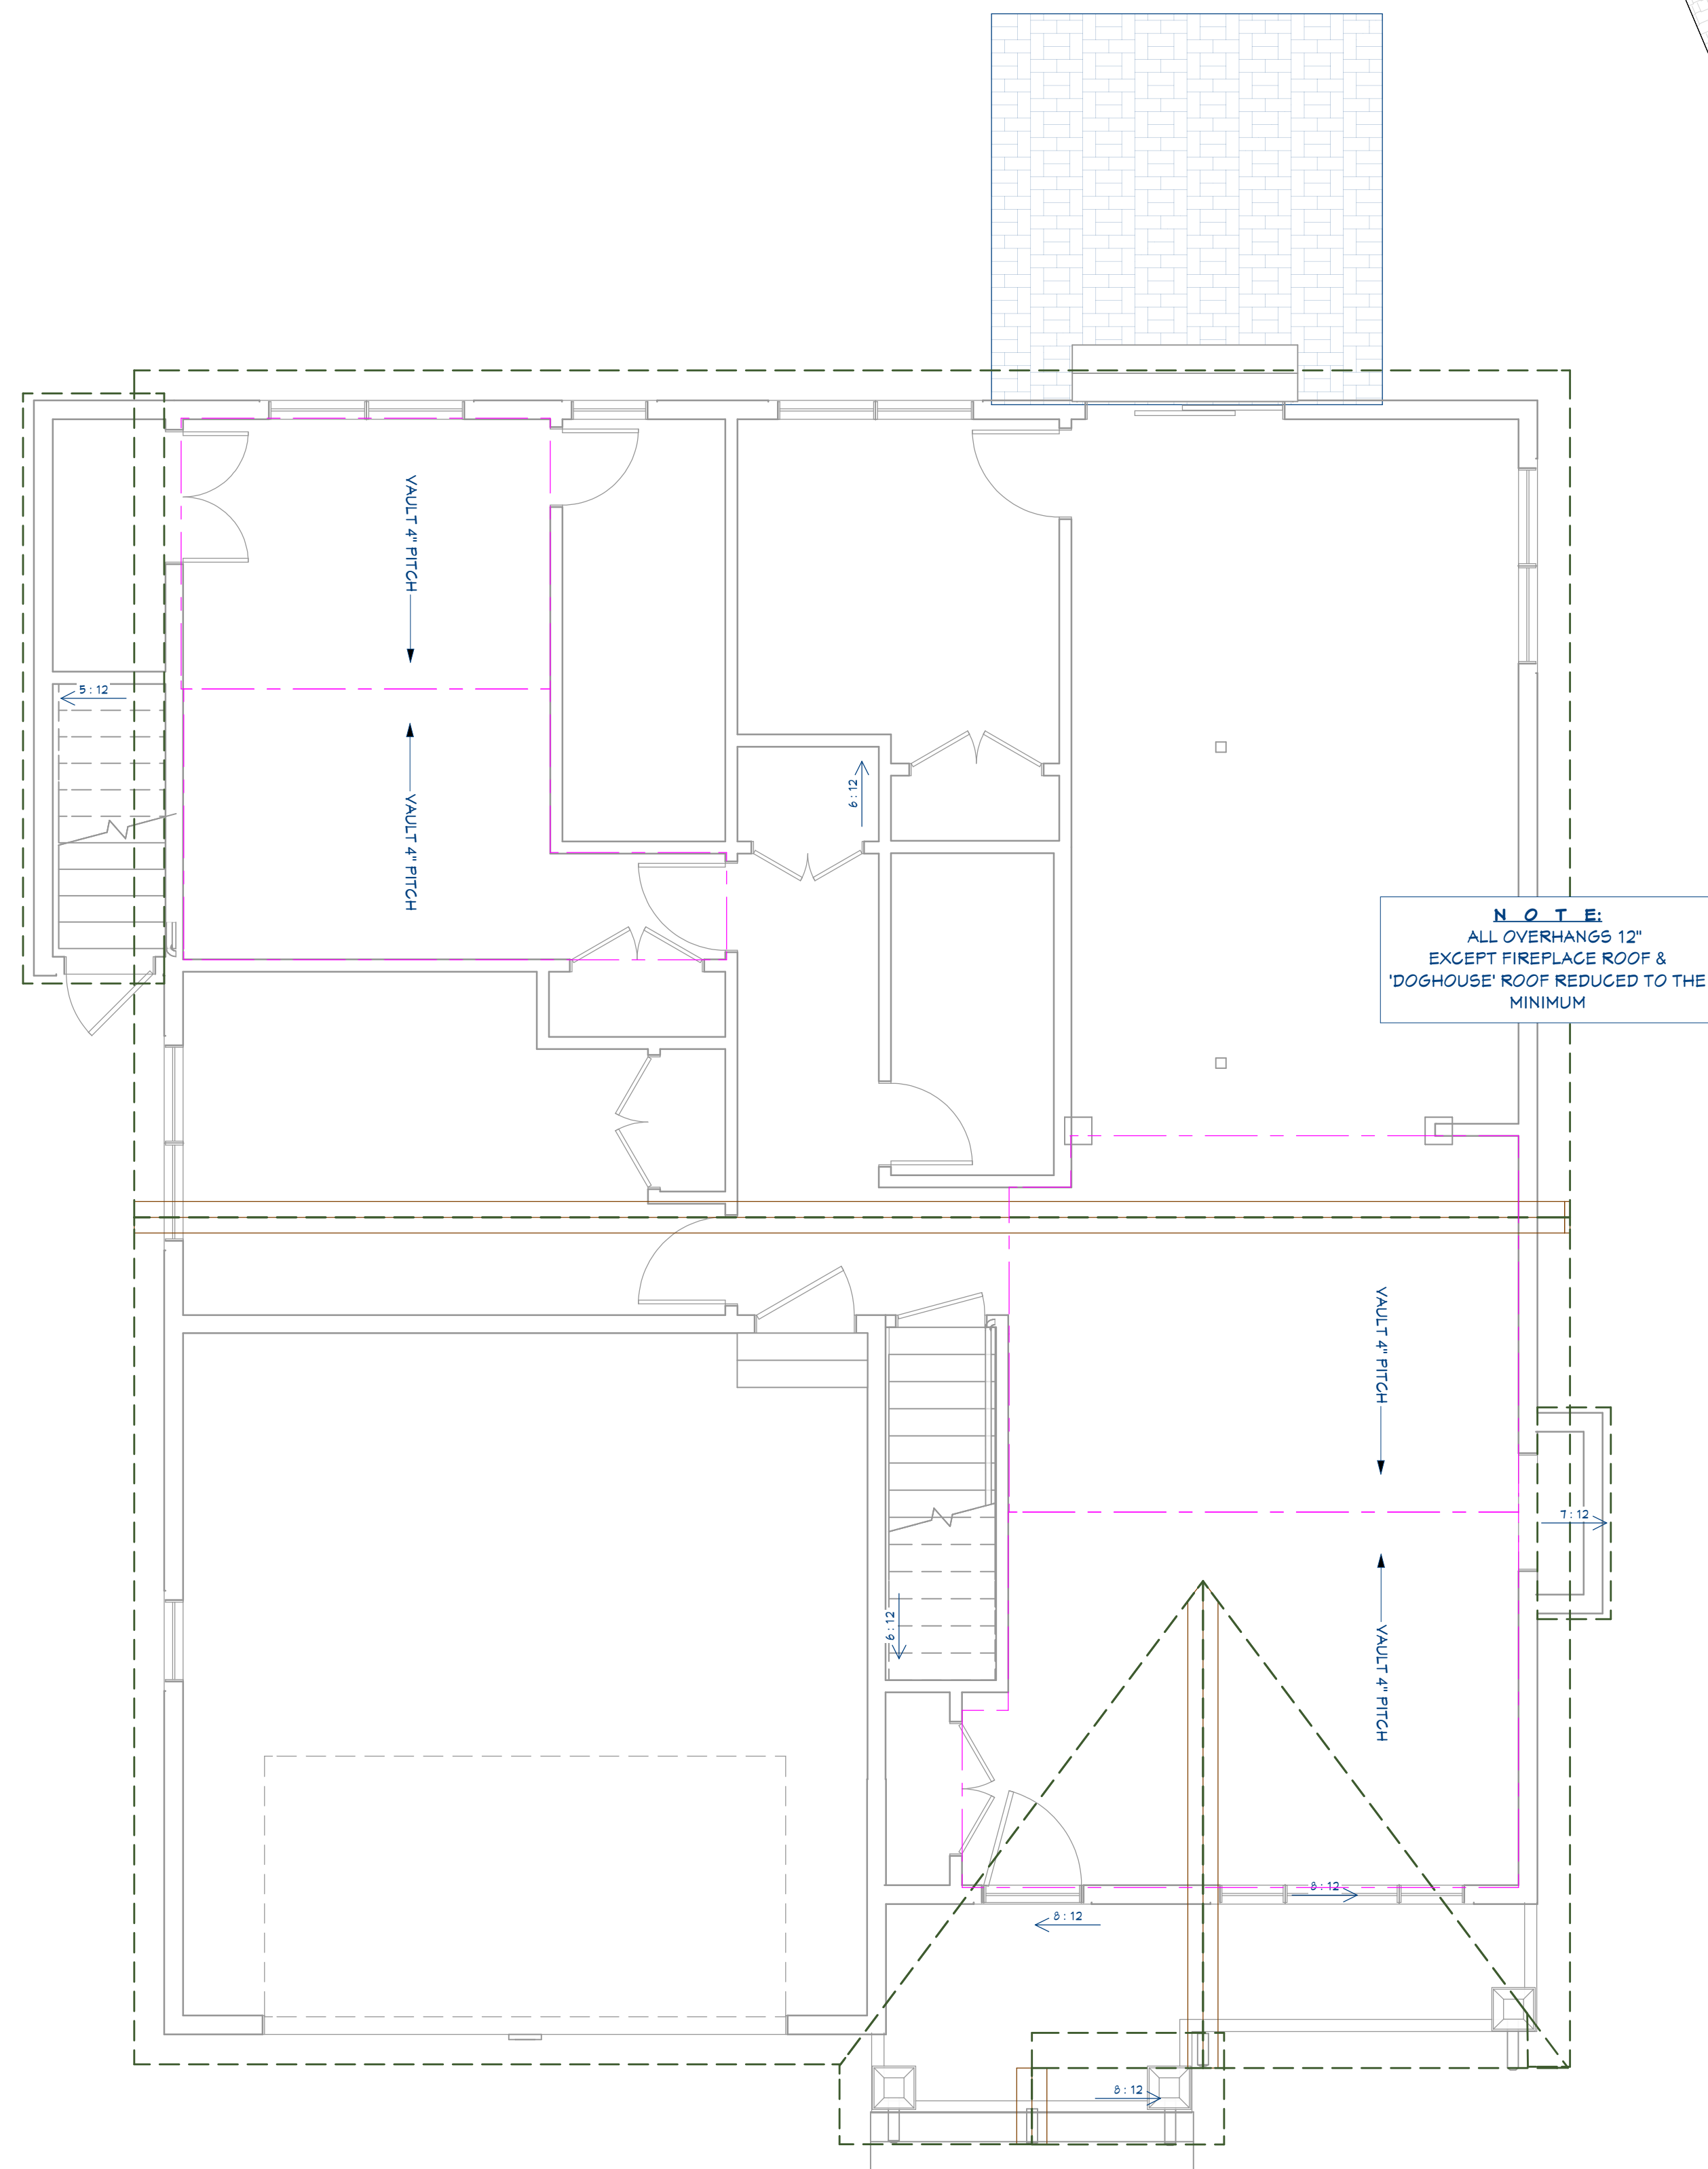

ROOF PLAN
1/4 in = 1 ft

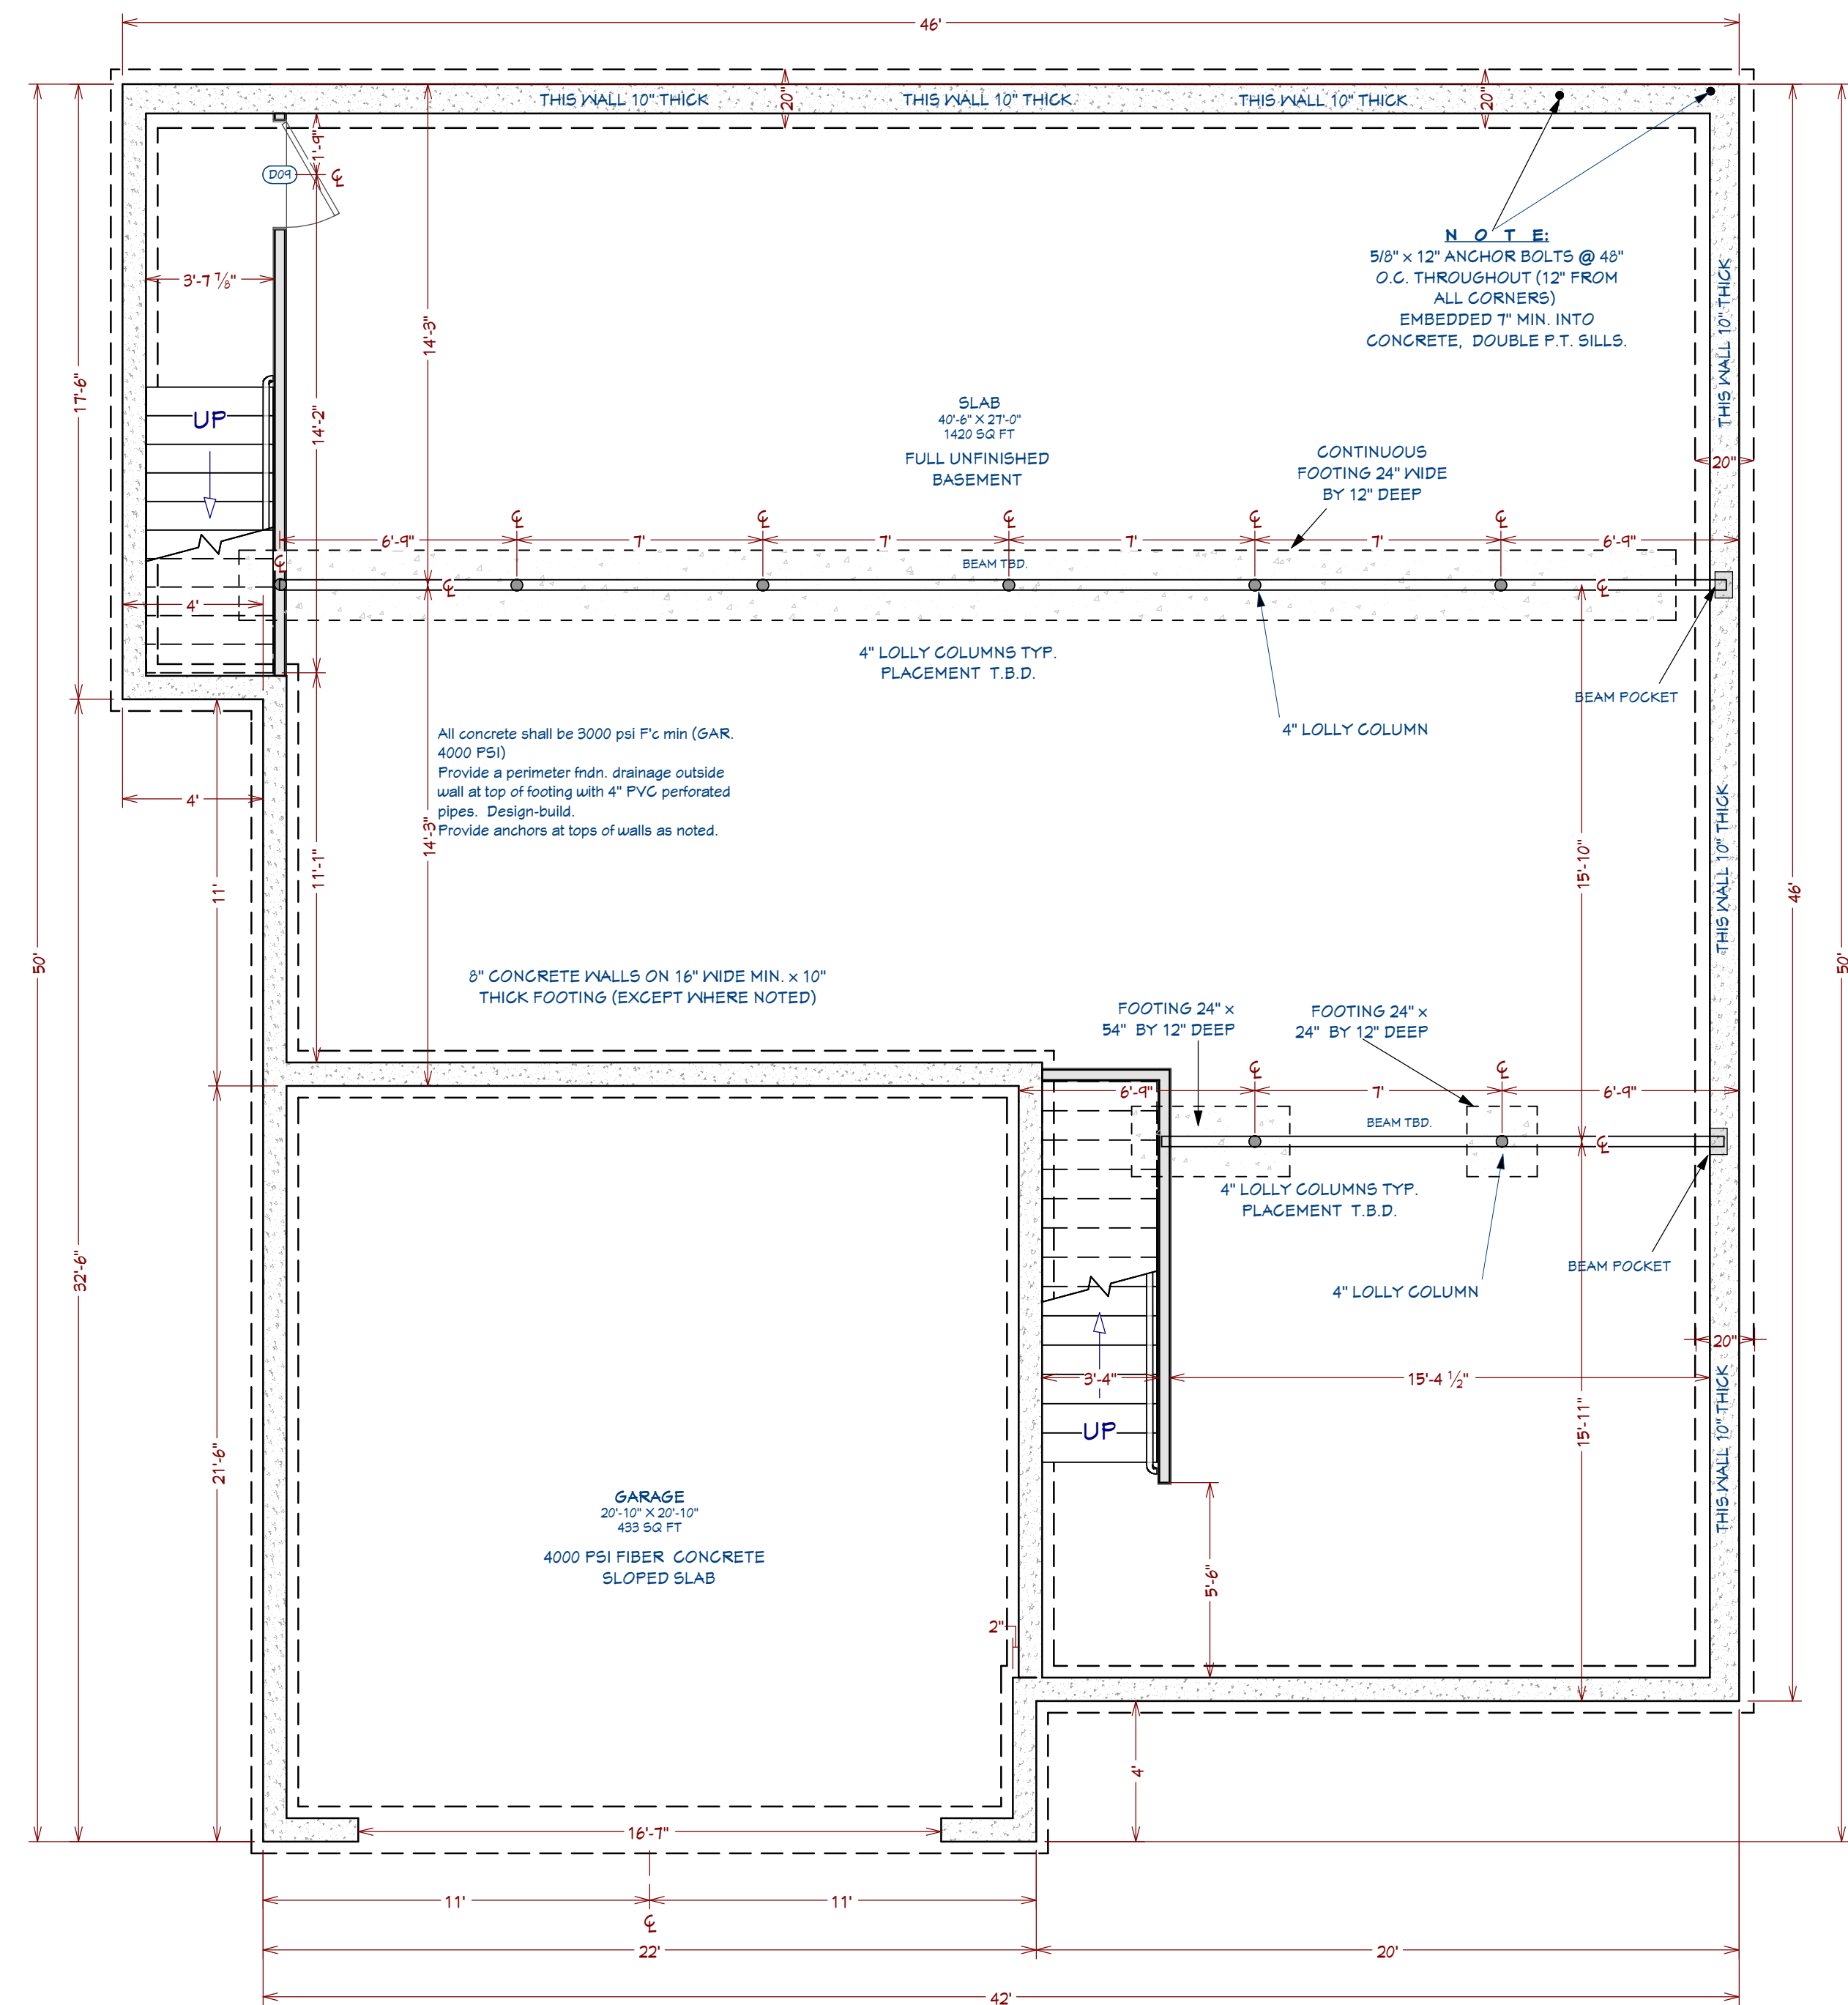

FOUNDATION FLOOR PLAN
1/4 in = 1 ft

REVISION TABLE	NUMBER	DATE	REVISED BY	DESCRIPTION

NEW HAMPSHIRE DEVELOPMENT GROUP
RANCH 1 PLAN REVERSED
CANterbury PROJECT
114 WEST RD
CANterbury, NH



DRAWINGS PROVIDED BY:
T.F.

DATE:

3/14/2026

SCALE:

1/4" = 1' - 0"

SHEET:

A - 3



LEFT ELEVATION
1/4 in = 1 ft



RIGHT ELEVATION
1/4 in = 1 ft

GENERIC WINDOW SCHEDULE							
NUMBER	LABEL	QTY	FLOOR	SIZE	EGRESS	TEMPERED	DESCRIPTION
W01	1660MU	1	1	1660			MULLED UNIT
W02	2440DH	1	1	2440DH			DOUBLE HUNG
W03	3010FX	1	1	3010FX			FIXED GLASS
W04	6060MU	1	1	6060			MULLED UNIT
W05	2440DH	1	1	2440DH			DOUBLE HUNG
W06	6060MU	3	1	6060	YES		MULLED UNIT

GENERIC DOOR SCHEDULE						
NUMBER	LABEL	QTY	FLOOR	SIZE	FIRE	DESCRIPTION
D01	16080	1	1	16080		GARAGE-C12-SQ24
D02	3468	1	1	3468 L/R IN		DOUBLE HINGED-DOOR F08
D03	4064	1	1	4064 L/R IN		DOUBLE HINGED-DOOR F08
D04	4268	4	1	4068 L/R IN		DOUBLE HINGED-DOOR F08
D05	2868	1	1	2868 L EX		EXT. HINGED-DOOR F08
D06	2868	2	1	2868 R IN		HINGED-DOOR F08
D07	2868	2	1	2868 L IN		HINGED-DOOR F08
D08	2868	1	1	2868 R IN		HINGED-DOOR F08
D09	3068	1	0	3068 L EX		EXT. HINGED-DOOR F08
D10	3068	1	1	3068 L EX		EXT. HINGED-506 SASH
D11	3068	1	1	3068 L EX	YES	EXT. HINGED-DOOR F08
D12	2468	1	1	2468 L IN		HINGED-DOOR F08
D15	6068	1	1	6068 R EX		EXT. SLIDER-GLASS PANEL



REAR ELEVATION
1/4 in = 1 ft



FRONT ELEVATION
1/4 in = 1 ft

REVISION TABLE		
NUMBER	DATE	REVISION BY / DESCRIPTION

NEW HAMPSHIRE DEVELOPMENT GROUP
RANCH 1 PLAN REVERSED
CANTERBURY PROJECT
114 WEST RD
CANTERBURY, NH



DRAWINGS PROVIDED BY:
T.F.

DATE:

3/14/2026

SCALE:

1/4" = 1' - 0"

SHEET:

A -4



KITCHEN 3D VIEW




GREATROOM VIEW

NUMBER	TO EXTERIOR ELEVATION	GENERIC WINDOW SCHEDULE	UNIT	GLASS TYPE	TEMPERED	DESCRIPTION
X01	2440DH	1	1	2440DH		DOUBLE HUNG
X02	2440DH	1	1	2440DH		DOUBLE HUNG
X03	3010FX	1	1	3010FX		FIXED GLASS
X04	6060MU	1	1	6060		MULLED UNIT
X05	6060MU	0	1	6060	YES	MULLED UNIT
X06	7860MU	1	1	7860		MULLED UNIT

NUMBER	TO EXTERIOR ELEVATION	GENERIC DOOR SCHEDULE	UNIT	GLASS TYPE	TEMPERED	DESCRIPTION
D01	16050	1	1	16050		GARAGE G12-9024
D02	2668	1	1	2668 R IN		HINGED DOOR F08
D03	2668	1	1	2668 L IN		HINGED DOOR F08
D04	2668	2	1	2668 L IN		HINGED DOOR F08
D05	2668	1	1	2668 R EX		EXT. HINGED DOOR F08
D06	2668	2	1	2668 R IN		HINGED DOOR F08
D07	3068	1	0	3068 R EX		EXT. HINGED DOOR F08
D08	3068	1	1	3068 R EX		EXT. HINGED 506 SASH
D09	3068	1	1	3068 R EX	YES	EXT. HINGED DOOR F08
D10	4064	1	1	4064 LR IN		DOUBLE HINGED DOOR F08
D11	4064	1	1	4064 LR IN		DOUBLE HINGED DOOR F08
D12	4068	4	1	4068 LR IN		DOUBLE HINGED DOOR F08
D13	6068	1	1	6068 L EX		EXT. SLIDER GLASS PANEL


NUMBER	TO EXTERIOR ELEVATION	CABINET SCHEDULE	UNIT	GLASS TYPE	TEMPERED	DESCRIPTION	
G01	821K	1	1	21"	24"	36"	BASE CABINET
G02	824L	1	1	24"	24"	36"	BASE CABINET
G03	830	1	1	30"	24"	36"	BASE CABINET
G04	836	2	1	36"	24"	36"	BASE CABINET
G05	8836	1	1	36"	24"	36"	BASE CABINET
G06	888621	2	1	36"	21"	36"	BASE CABINET
G07	889321	1	1	36"	21"	36"	BASE CABINET
G08	U2249	1	1	1 1/2"	24"	30"	END PANEL
G09	U4249	1	1	3 3/4"	24"	30"	END PANEL
G10	X1206L	1	1	18"	12"	36"	WALL CABINET
G11	X831024	1	1	36"	24"	18"	WALL CABINET
G12	X8336	2	1	36"	12"	36"	WALL CABINET

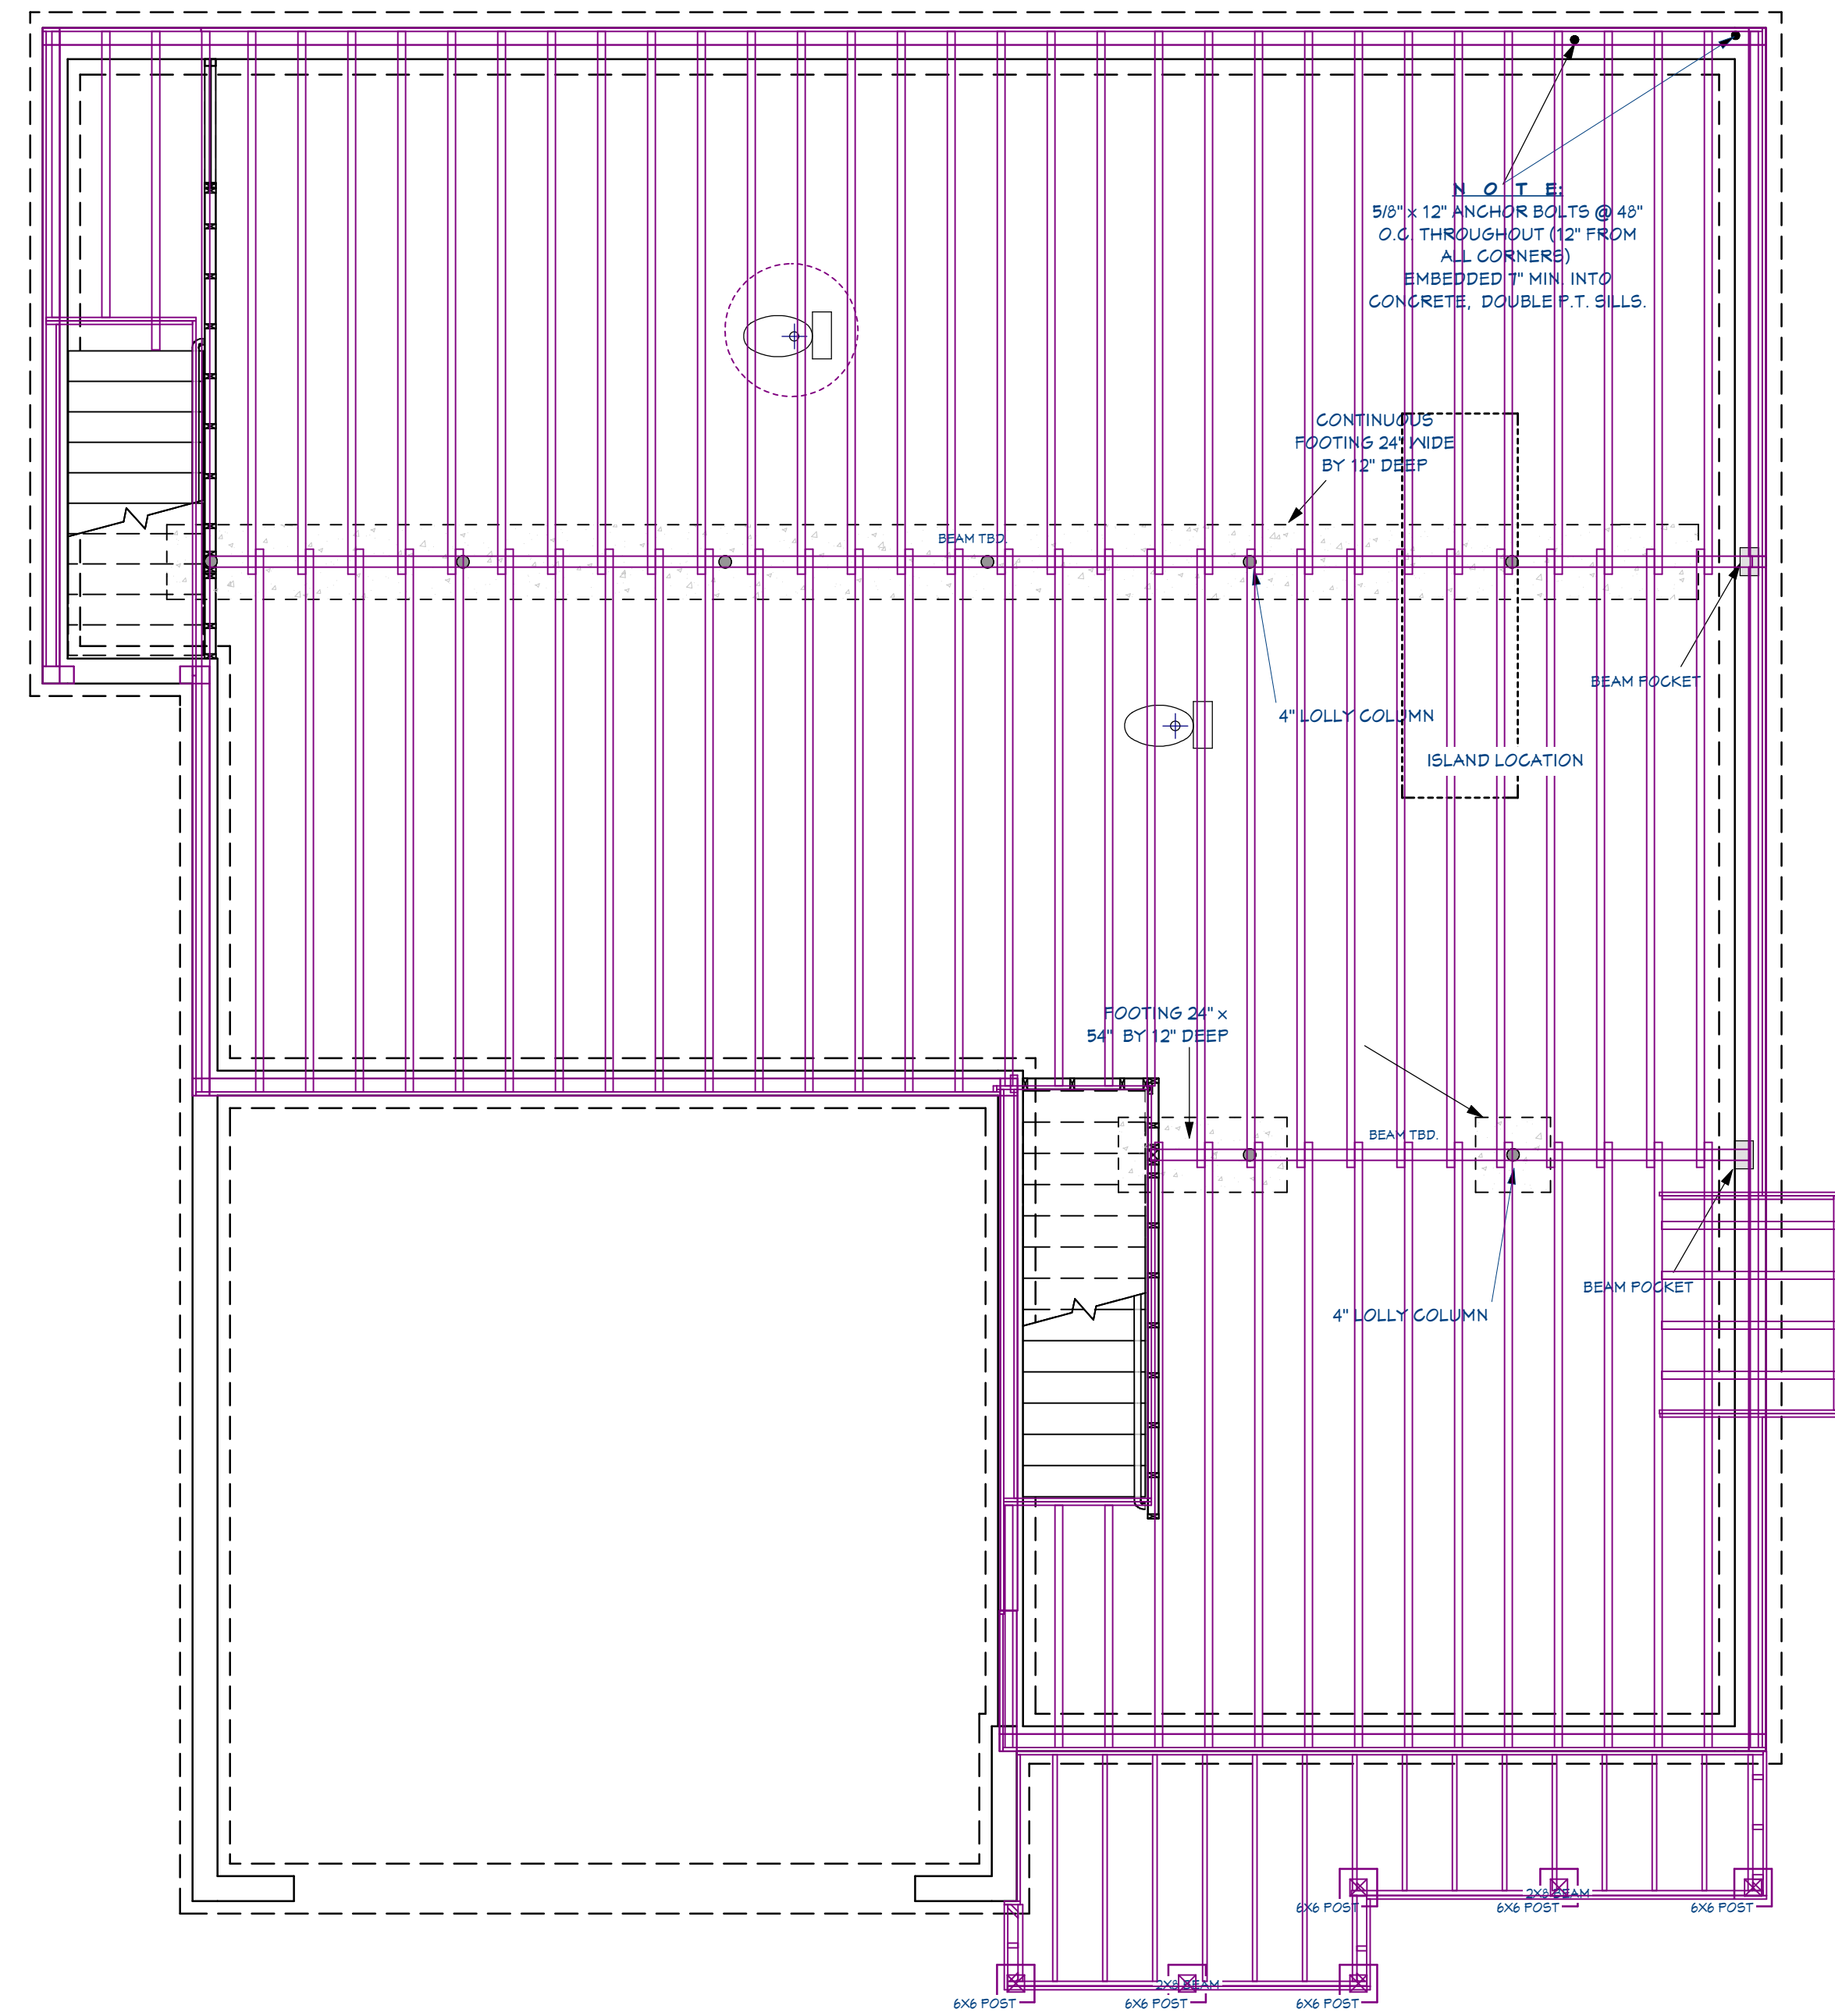

FLOOR FRAMING
1/4 in = 1 ft

REVISION TABLE	NUMBER	DATE	REVISED BY	DESCRIPTION

NEW HAMPSHIRE DEVELOPMENT GROUP
RANCH 1 PLAN REVERSED
CANTERBURY PROJECT
114 WEST RD
CANTERBURY, NH

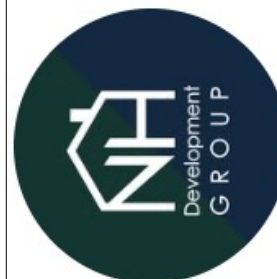

DRAWINGS PROVIDED BY:
T.F.

DATE:
3/14/2026

SCALE:
1/4" = 1' - 0"

SHEET:
A - 5