



REAR LEFT




FRONT LEFT



NEW HAMPSHIRE DEVELOPMENT GROUP
 COLONIAL 2 REVERSED PLAN
 CANTERBURY PROJECT
 114 WEST RD
 CANTERBURY, NH

LABEL	TITLE	CONTENTS
A - 1	COVER	
A - 2	MAIN & 2ND LEVEL FLOOR PLANS, SECTION, TYP.	
A - 3	WALL SECTION	
A - 4	FOUNDATION FLOOR PLAN, ROOF PLAN, ROOF OVERVIEW	
A - 5	ELEVATIONS	
A - 6	2ND FLOOR OVERLAY, KITCHEN OVERVIEW	
	FRAMING	

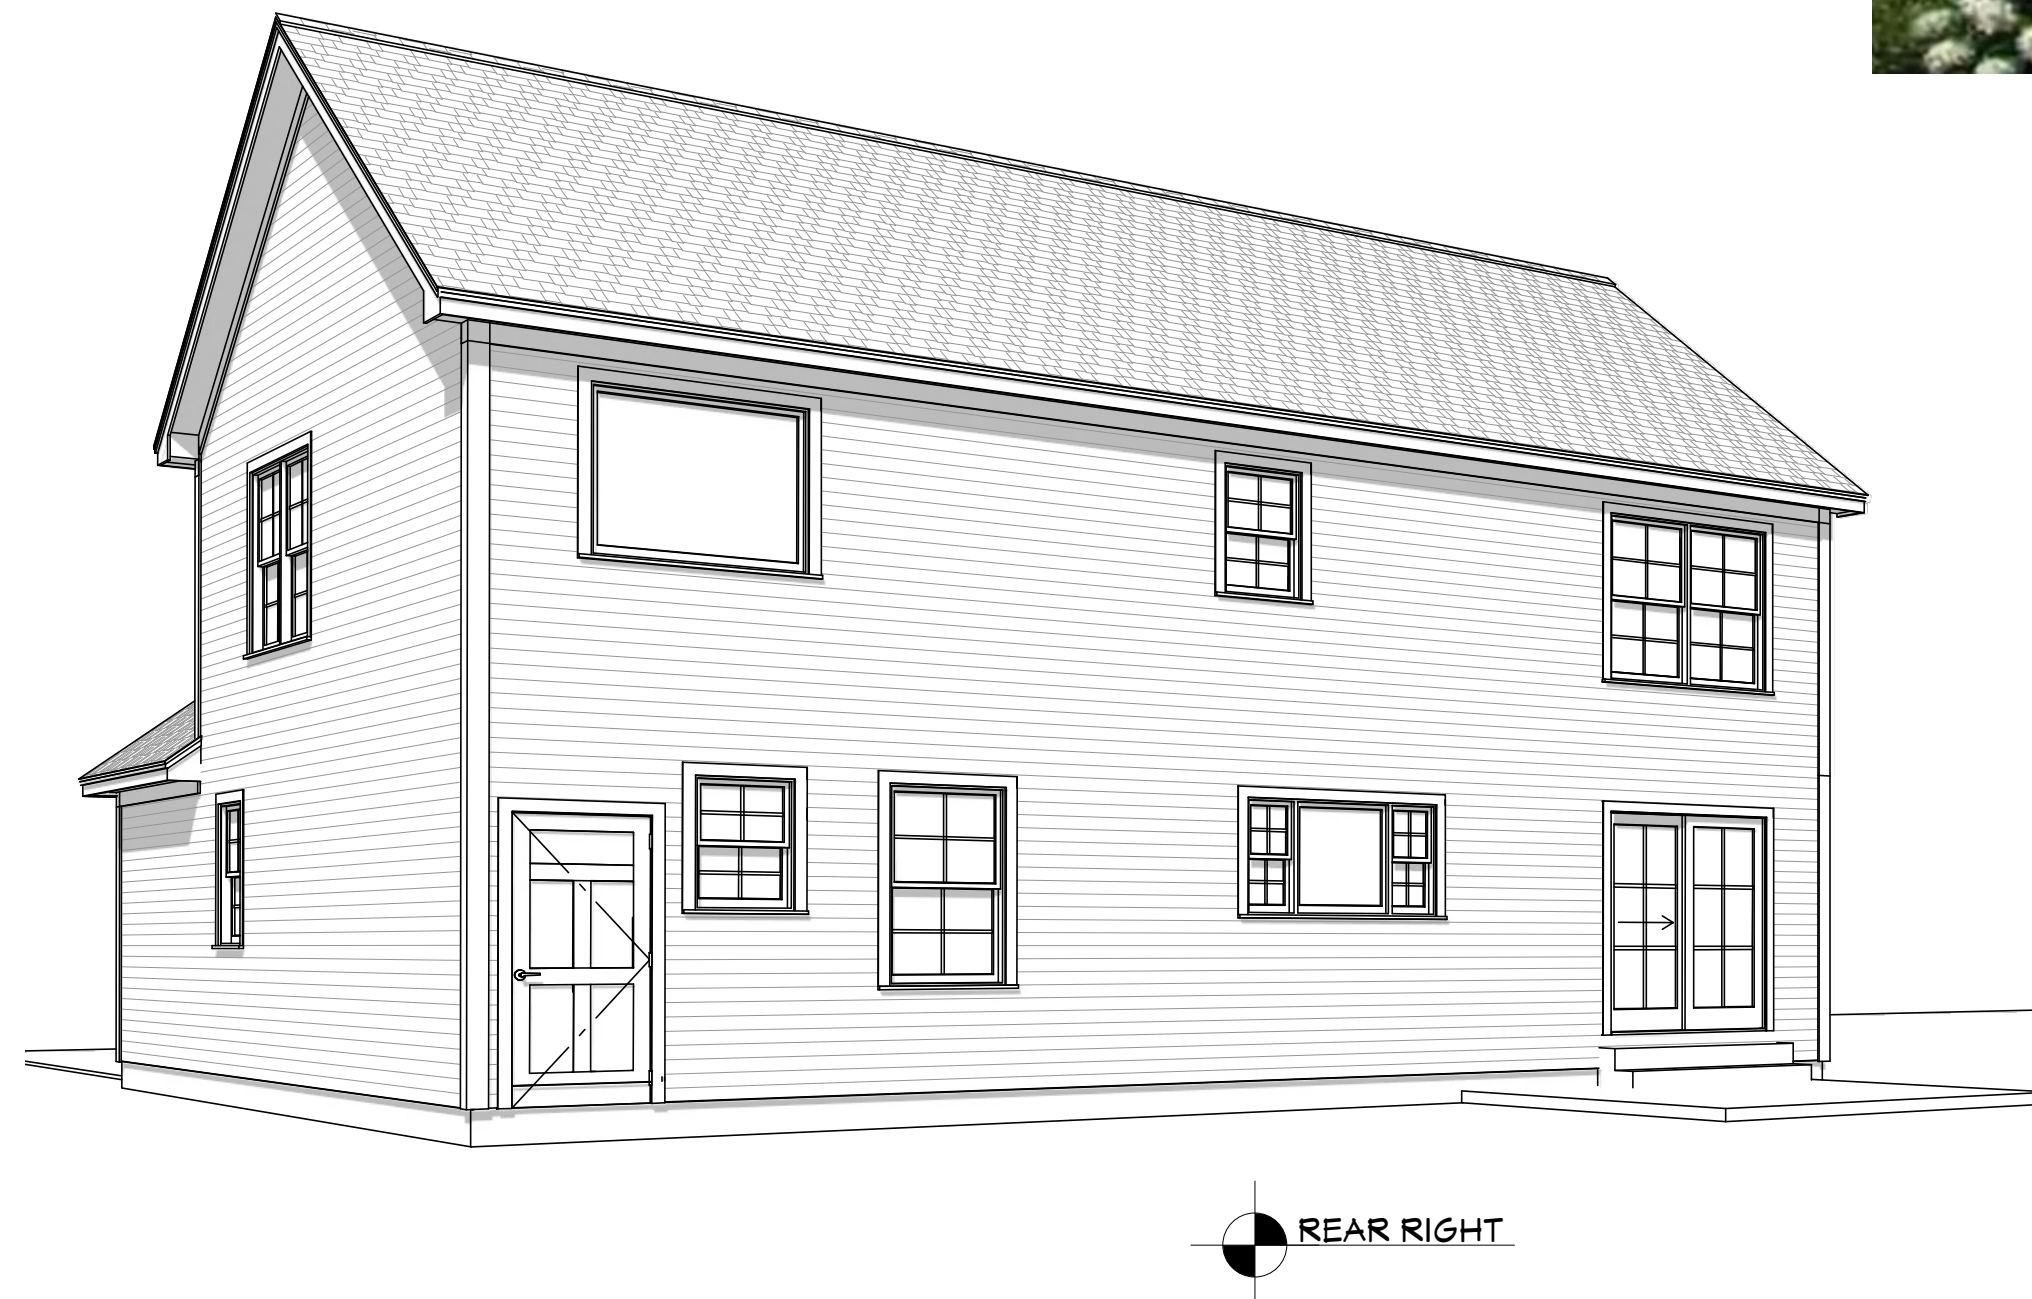

REAR RIGHT



FRONT RIGHT

REVISION TABLE	NUMBER	DATE	REVISED BY	DESCRIPTION

NEW HAMPSHIRE DEVELOPMENT GROUP
 COLONIAL 2 REVERSED PLAN
 CANTERBURY PROJECT
 114 WEST RD
 CANTERBURY, NH



DRAWINGS PROVIDED BY:
 T.F.

DATE:


4/23/2026

SCALE:


1/4" = 1' - 0"

SHEET:

A - 1

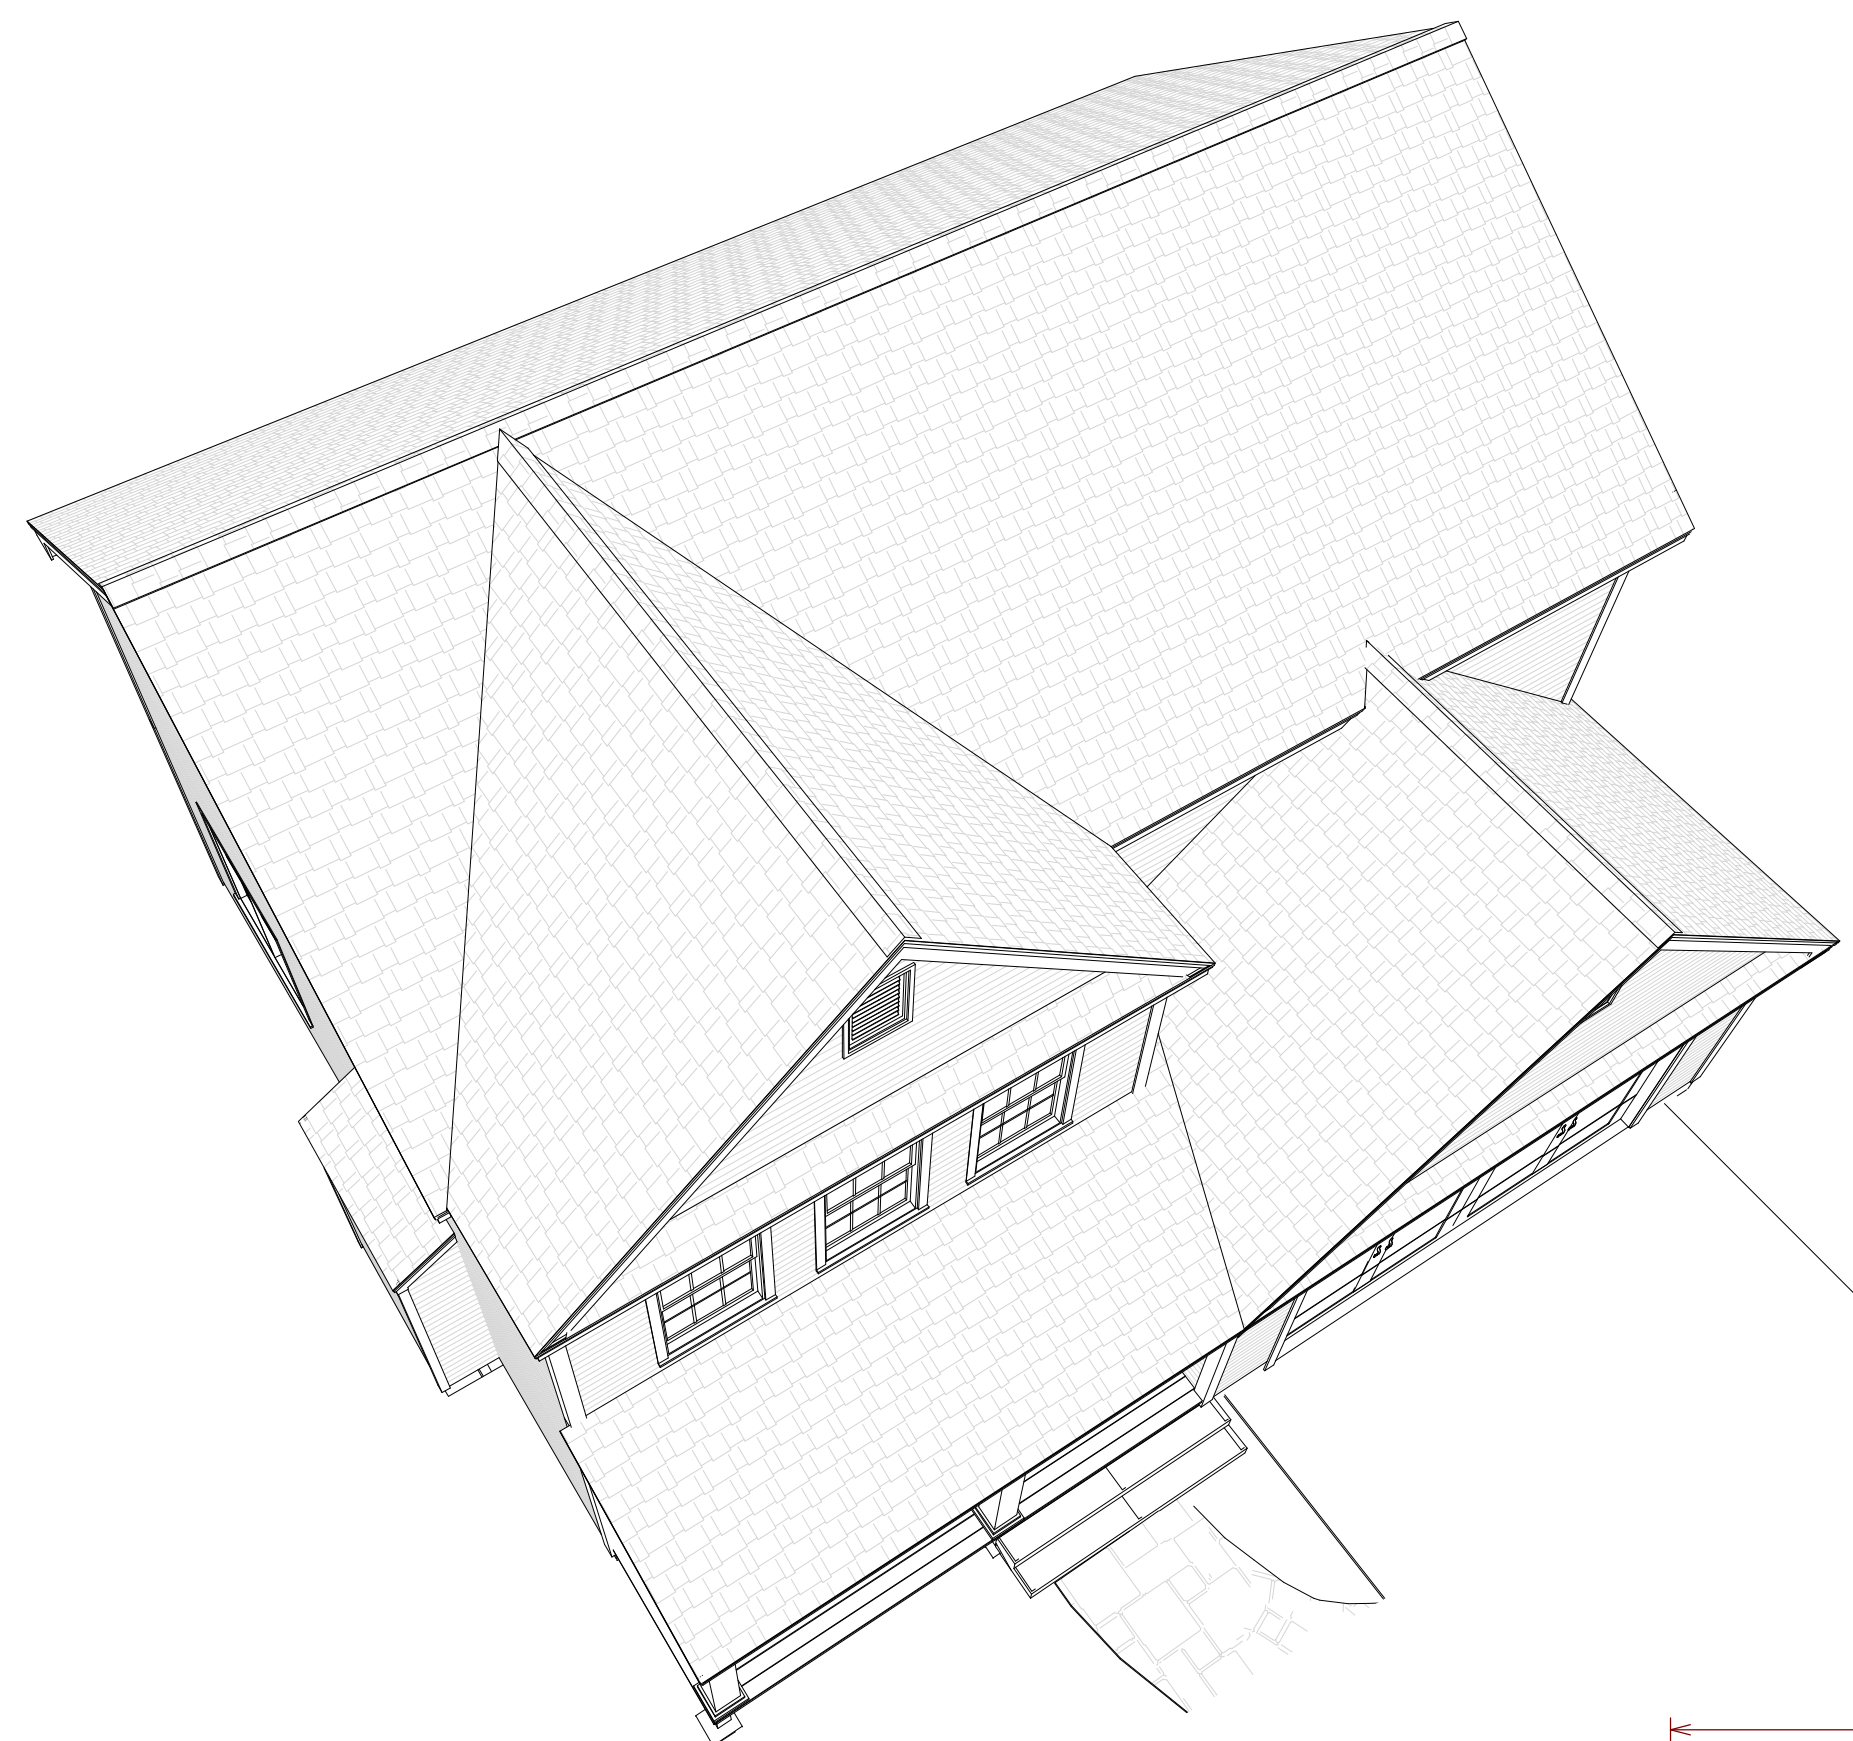


ROOF OVERVIEW

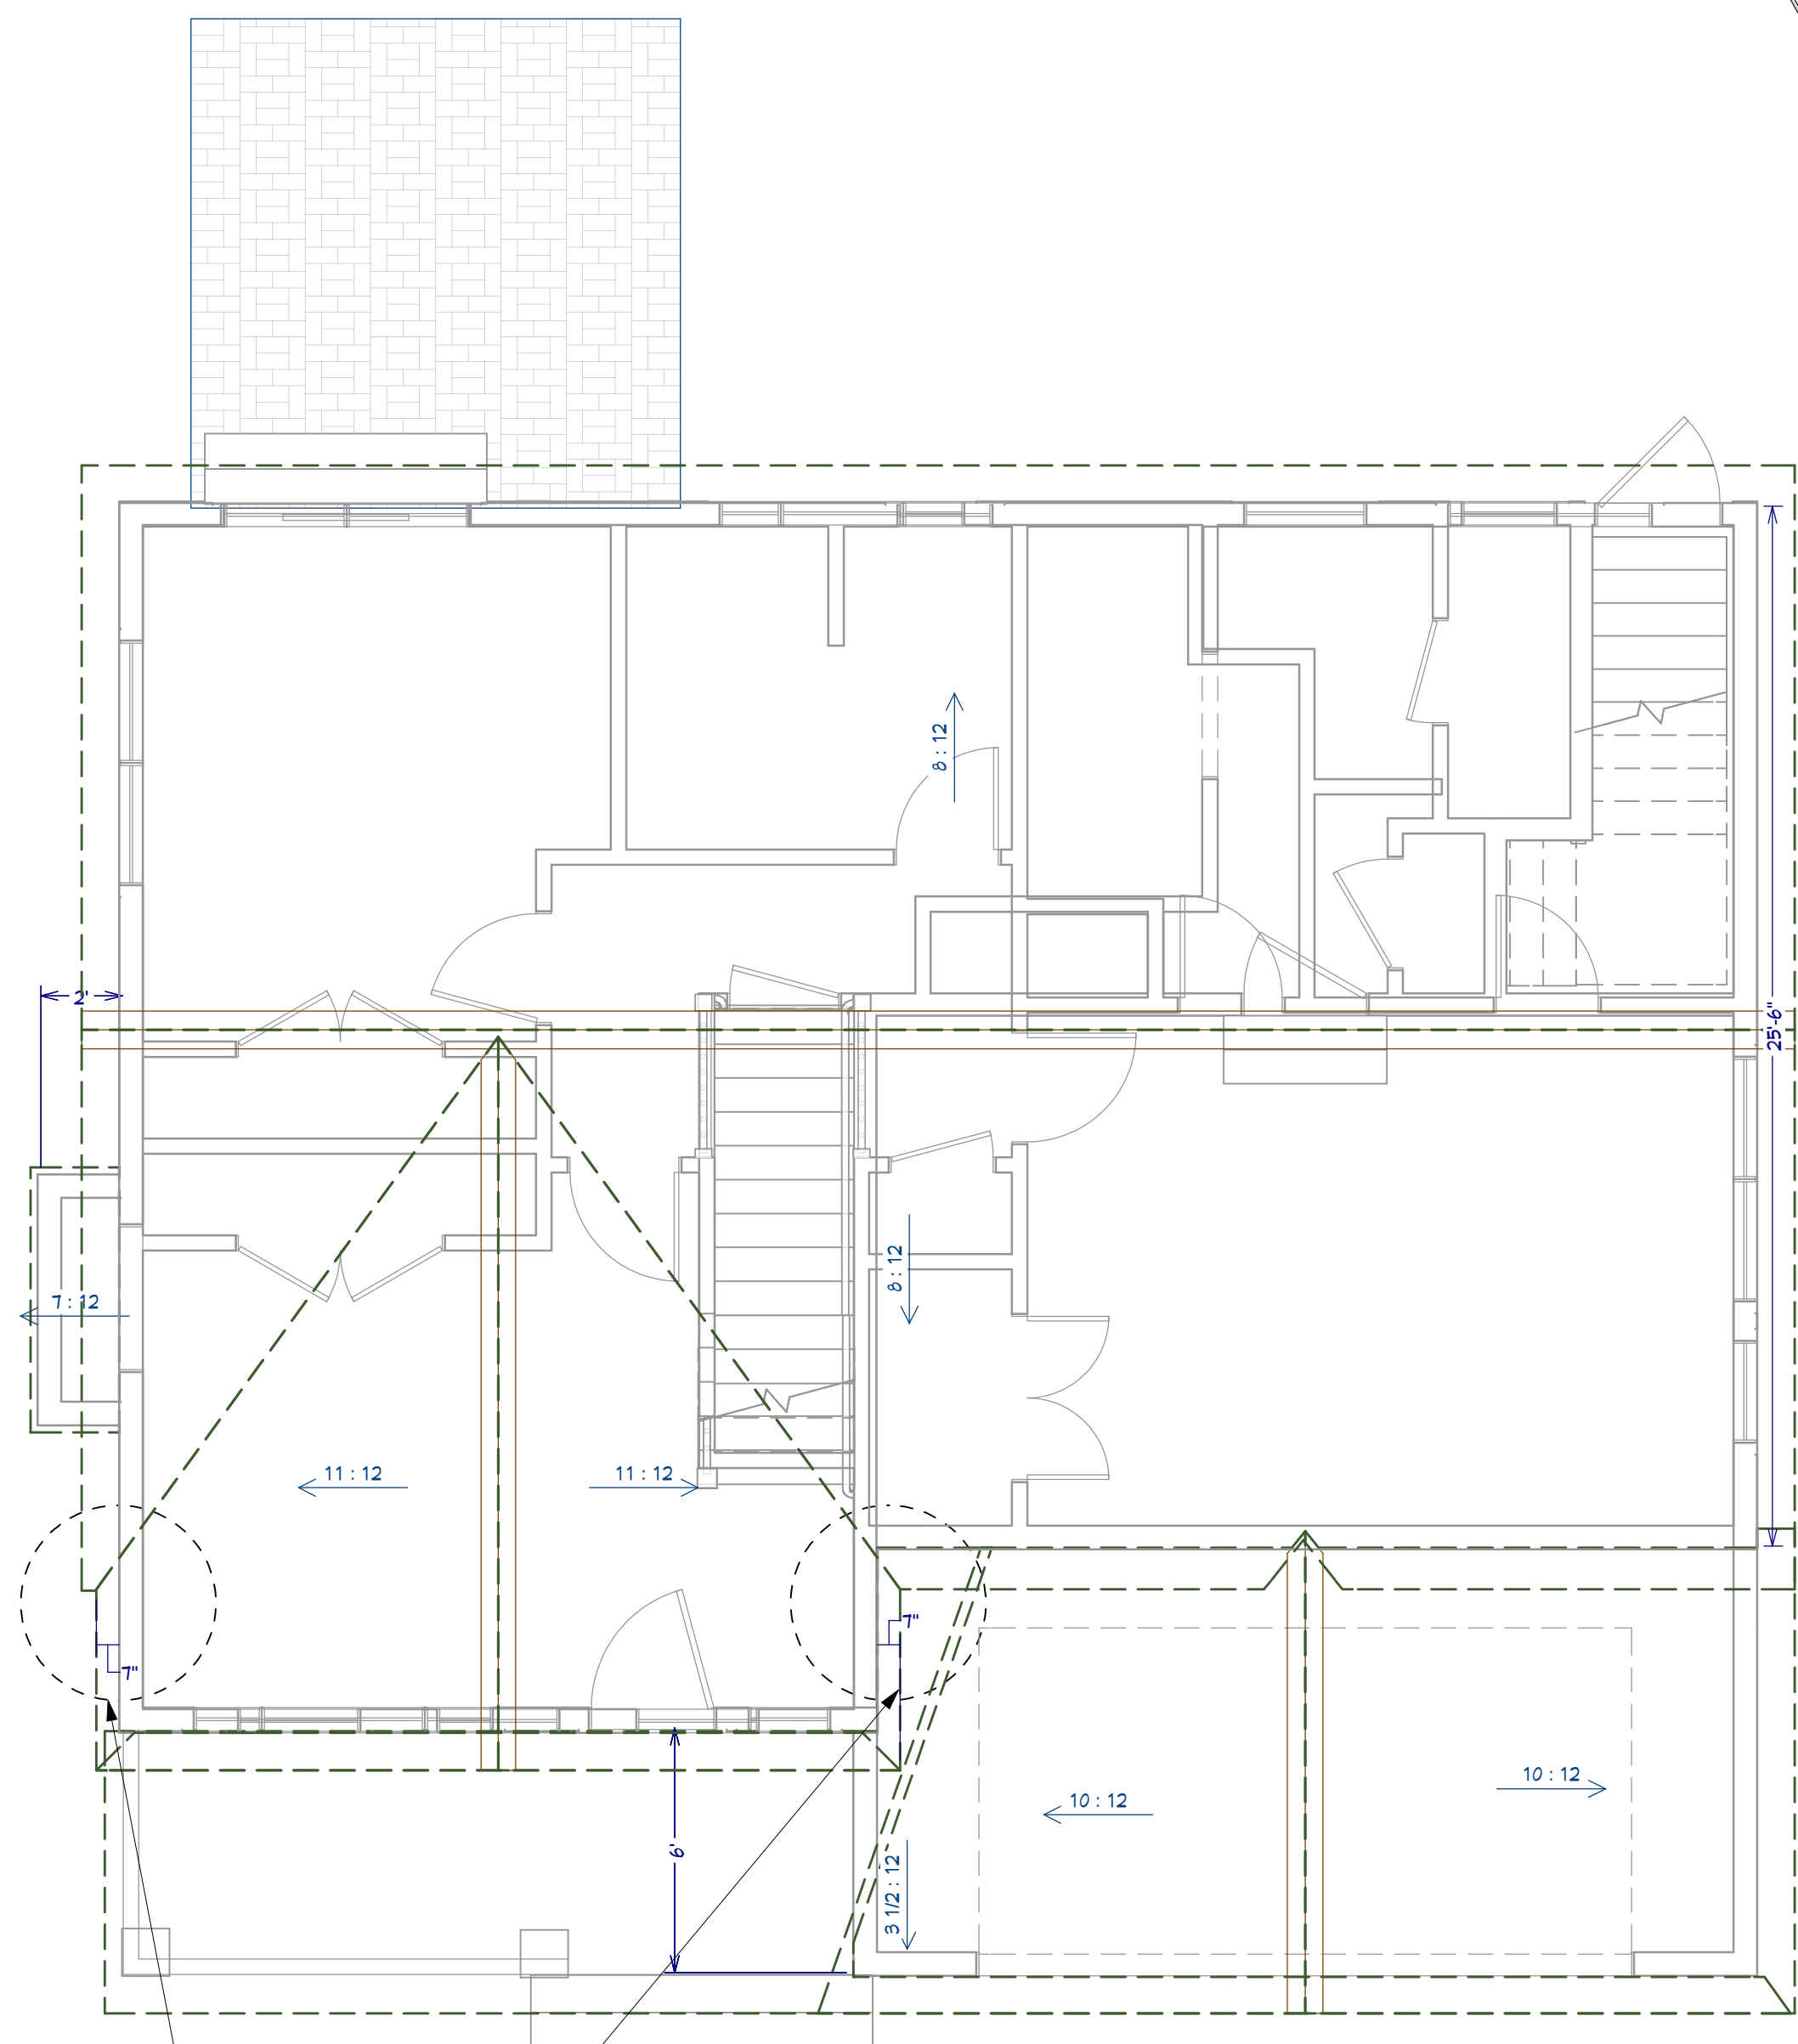

NOTE:
ADJUST OVERHANGS HERE TO ALIGN FACIA

NOTE:
ALL OVERHANGS 12" EXCEPT WHERE NOTED
FIREPLACE ROOF REDUCED TO 6"
EAVES & RAKES


ROOF PLAN
1/4 in = 1 ft

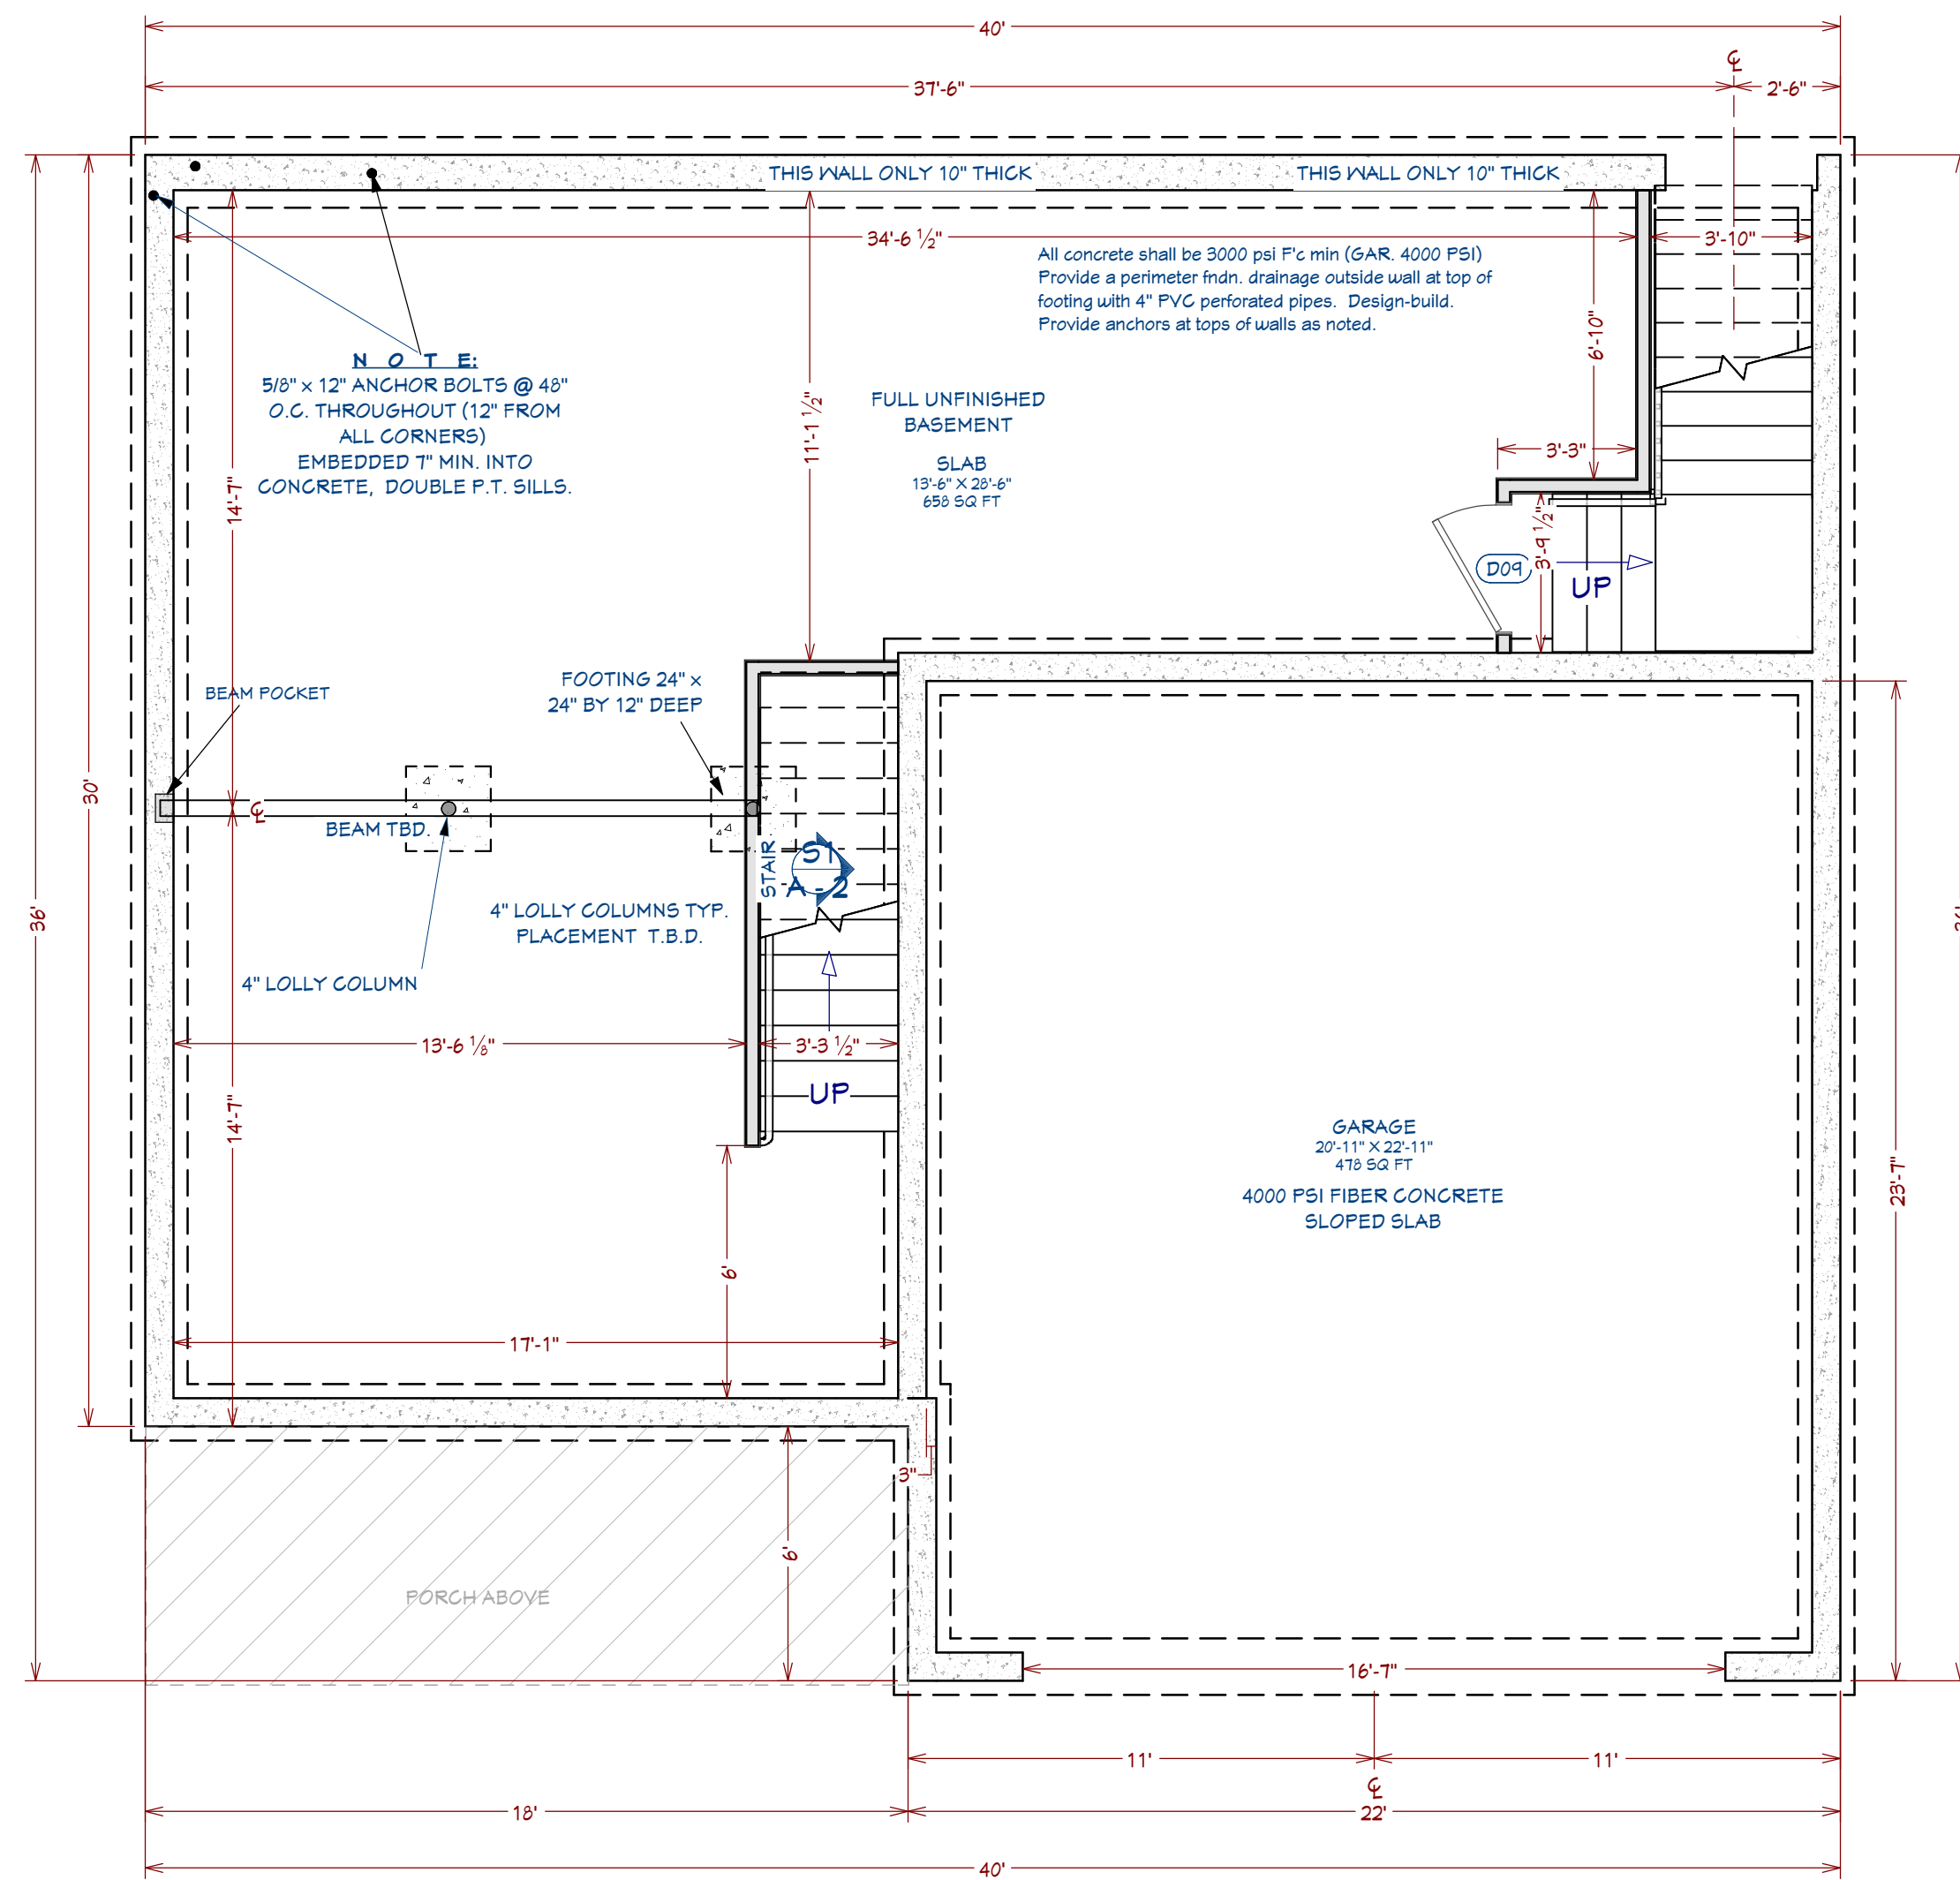

FOUNDATION FLOOR PLAN
1/4 in = 1 ft

NUMBER	DATE	REVISION BY	DESCRIPTION

NEW HAMPSHIRE DEVELOPMENT GROUP
COLONIAL 2 REVERSED PLAN
CANTERBURY PROJECT
114 WEST RD
CANTERBURY, NH

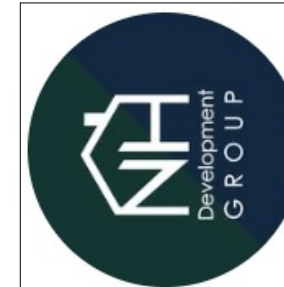

DRAWINGS PROVIDED BY:
T.F.

DATE:
4/23/2026

SCALE:
1/4" = 1' - 0"

SHEET:
A - 3



LEFT ELEVATION
1/4 in = 1 ft

GENERIC WINDOW SCHEDULE						
NUMBER	LABEL	QTY	FLOOR	SIZE	EGRESS	TEMPERED
W01	1450MU	1	1	1450		
W02	2640DH	1	1	2640DH		
W03	6050MU	1	1	6050		
W04	6052MU	1	1	6052		
W05	3050DH	3	2	3050DH	YES	
W06	3050DH	1	1	3050DH		
W07	2432DH	1	1	2432DH		
W08	2020FX	1	1	2020FX		FIXED GLASS
W09	6050MU	2	2	6050	YES	
W10	2436DH	1	2	2436DH		
W11	1620LV	1	2	1620LV		LOUVERED
W12	1620LV	1	3	1620LV		LOUVERED
W13	5040FX	1	2	5040FX	YES	FIXED GLASS


GENERIC DOOR SCHEDULE						
NUMBER	LABEL	QTY	FLOOR	SIZE	FIRE	DESCRIPTION
D01	16030	1	1	16030		GARAGE-C12-SQ24
D02	2669	1	1	2669 R IN		HINGED-DOOR P03
D03	2869	1	1	2869 R IN		HINGED-DOOR P03
D04	2869	1	1	2869 L IN		HINGED-DOOR P03
D05	3069	1	1	3069 L EX		EXT. HINGED-DOOR P03
D06	5069	2	2	5069 L/R IN		DOUBLE HINGED-DOOR P03
D09	2669	3	2	2669 L IN		HINGED-DOOR P03
D09	3069	1	0	3069 L EX		EXT. HINGED-DOOR P03
D10	3069	1	1	3069 R EX		EXT. HINGED-504 SASH
D11	3069	1	1	3069 R EX	YES	EXT. HINGED-DOOR P03
D12	2869	3	2	2869 L IN		HINGED-DOOR P03
D13	4069	1	2	4069 L/R IN		DOUBLE HINGED-DOOR P03
D14	2669	1	2	2669 R IN		HINGED-DOOR P03
D15	6069	1	1	6069 L EX		EXT. SLIDER-GLASS PANEL



RIGHT ELEVATION
1/4 in = 1 ft



REAR ELEVATION
1/4 in = 1 ft

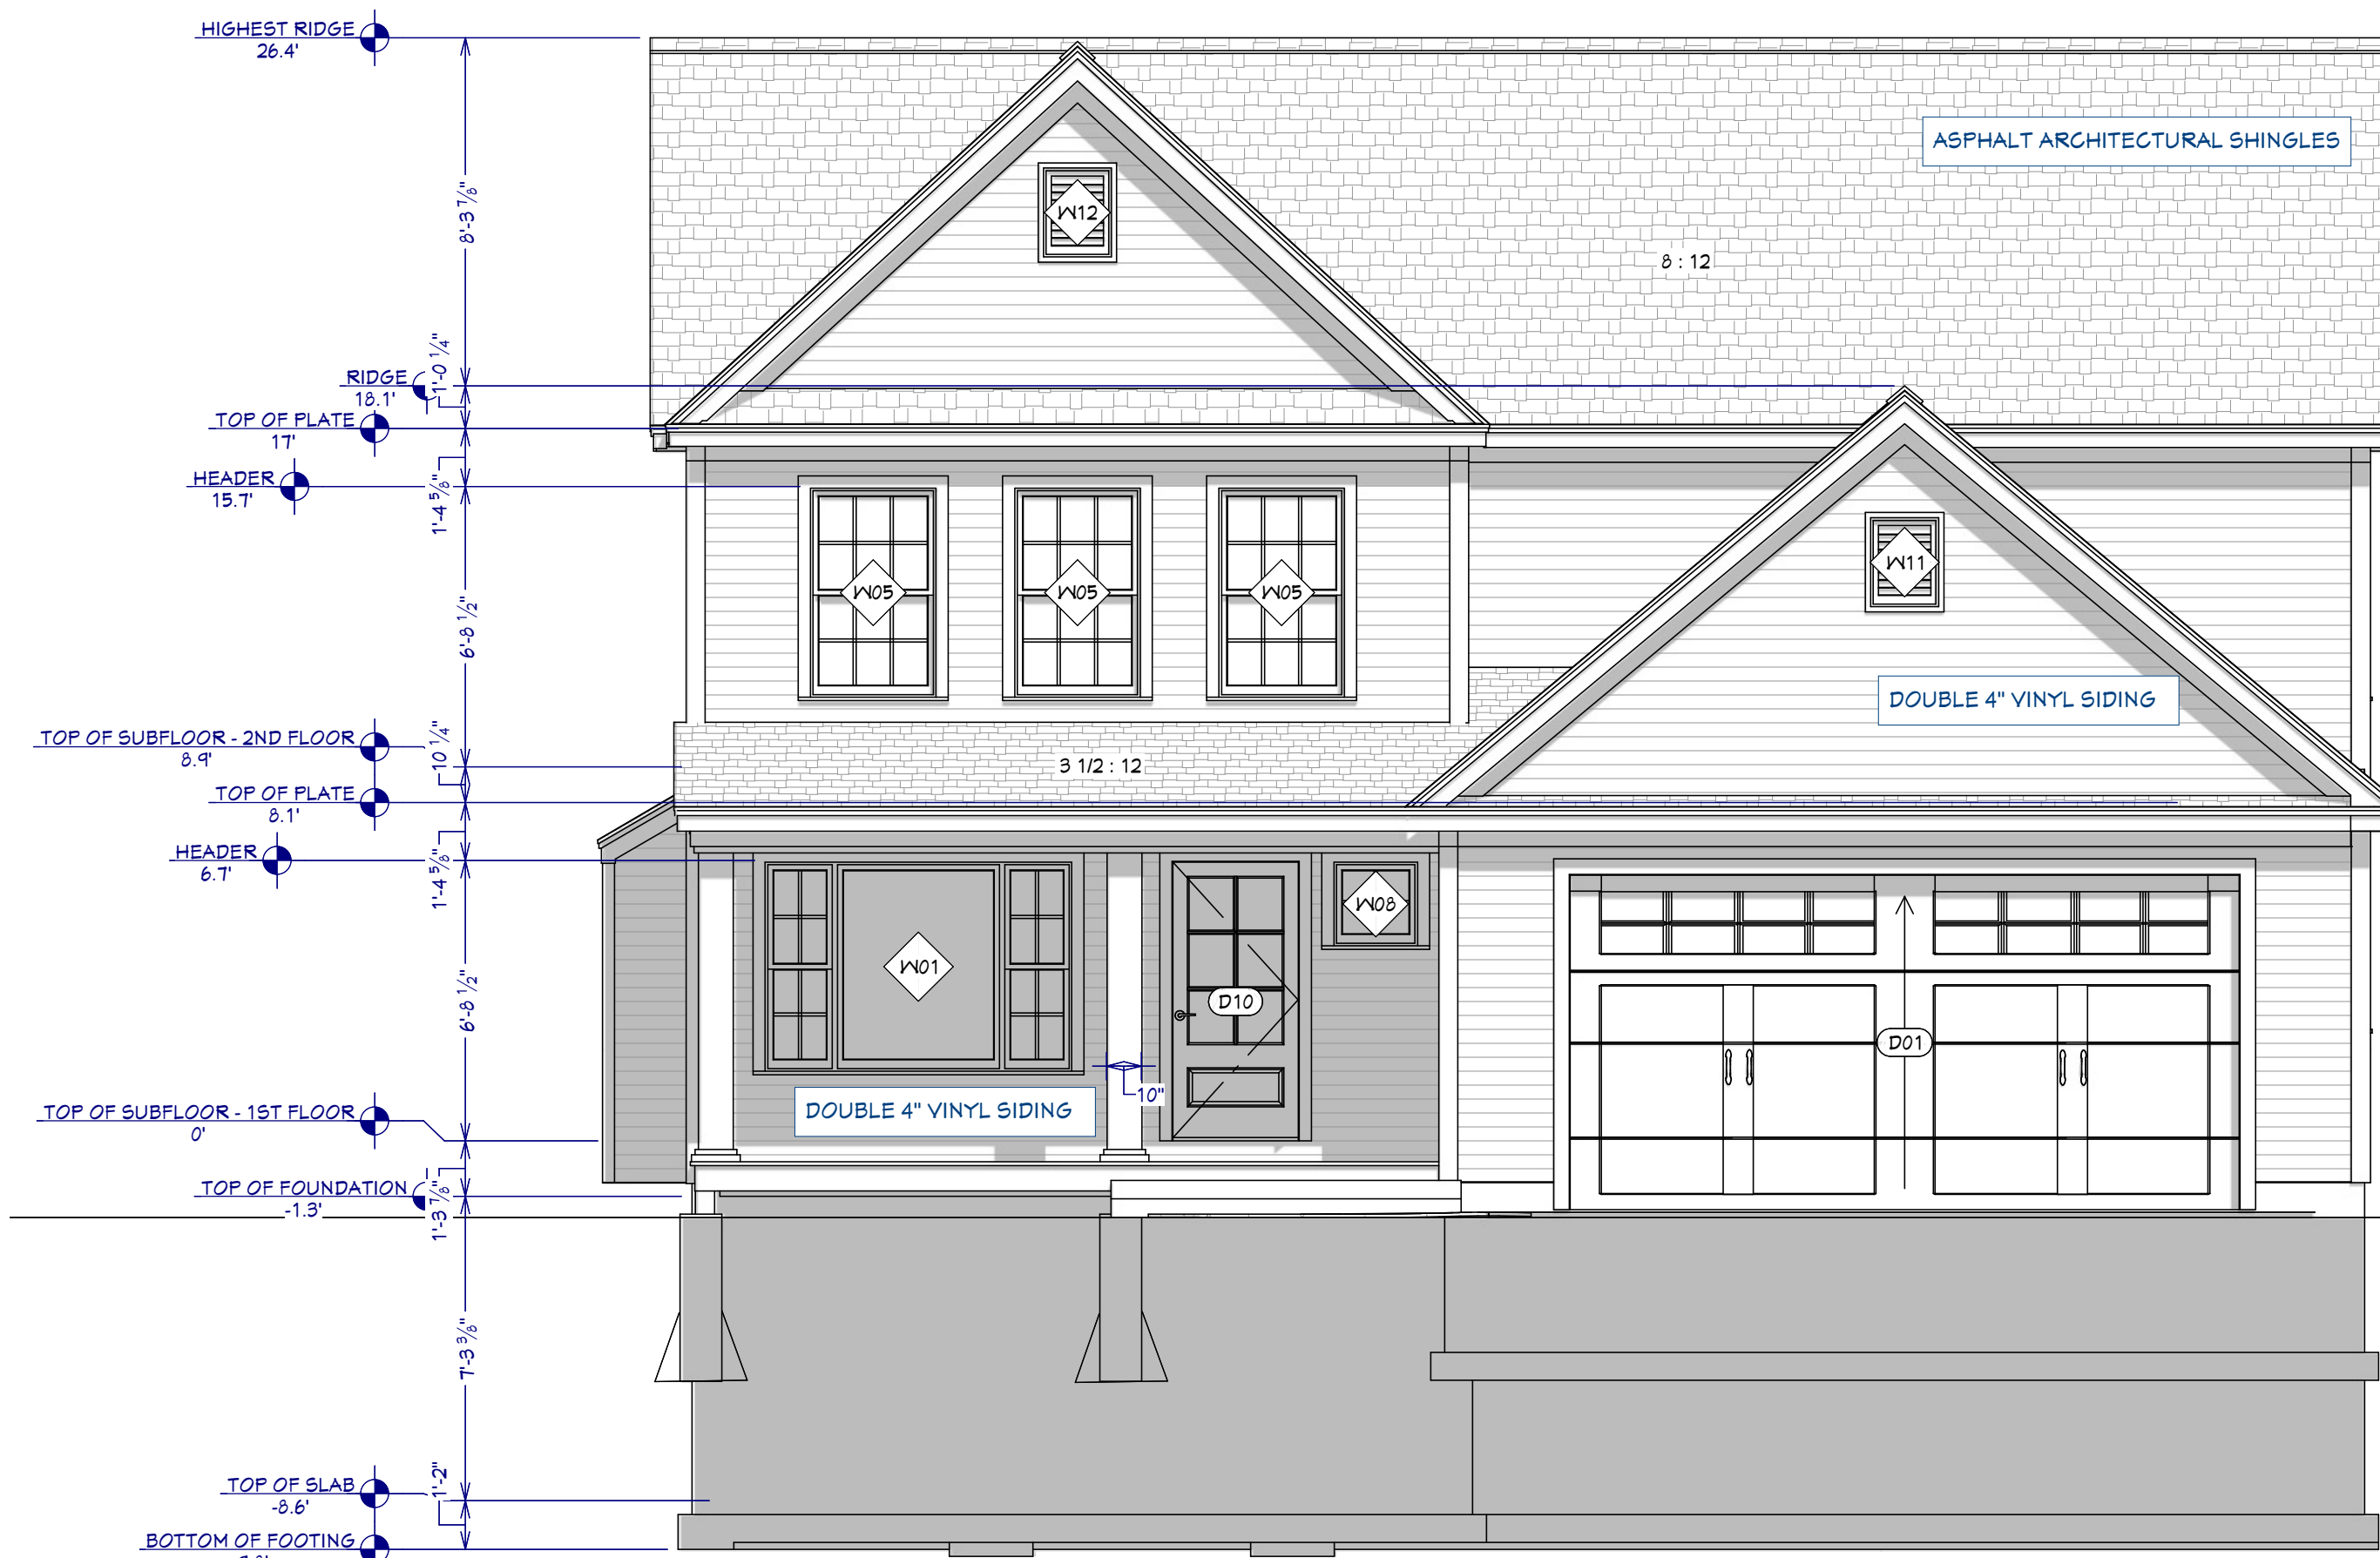

FRONT ELEVATION
1/4 in = 1 ft

REVISION TABLE	
NUMBER	DESCRIPTION

NEW HAMPSHIRE DEVELOPMENT GROUP
COLONIAL 2 REVERSED PLAN
CANTERBURY PROJECT
114 WEST RD
CANTERBURY, NH



DRAWINGS PROVIDED BY:
T.F.

DATE:


4/23/2026

SCALE:


1/4" = 1' - 0"

SHEET:


A -4

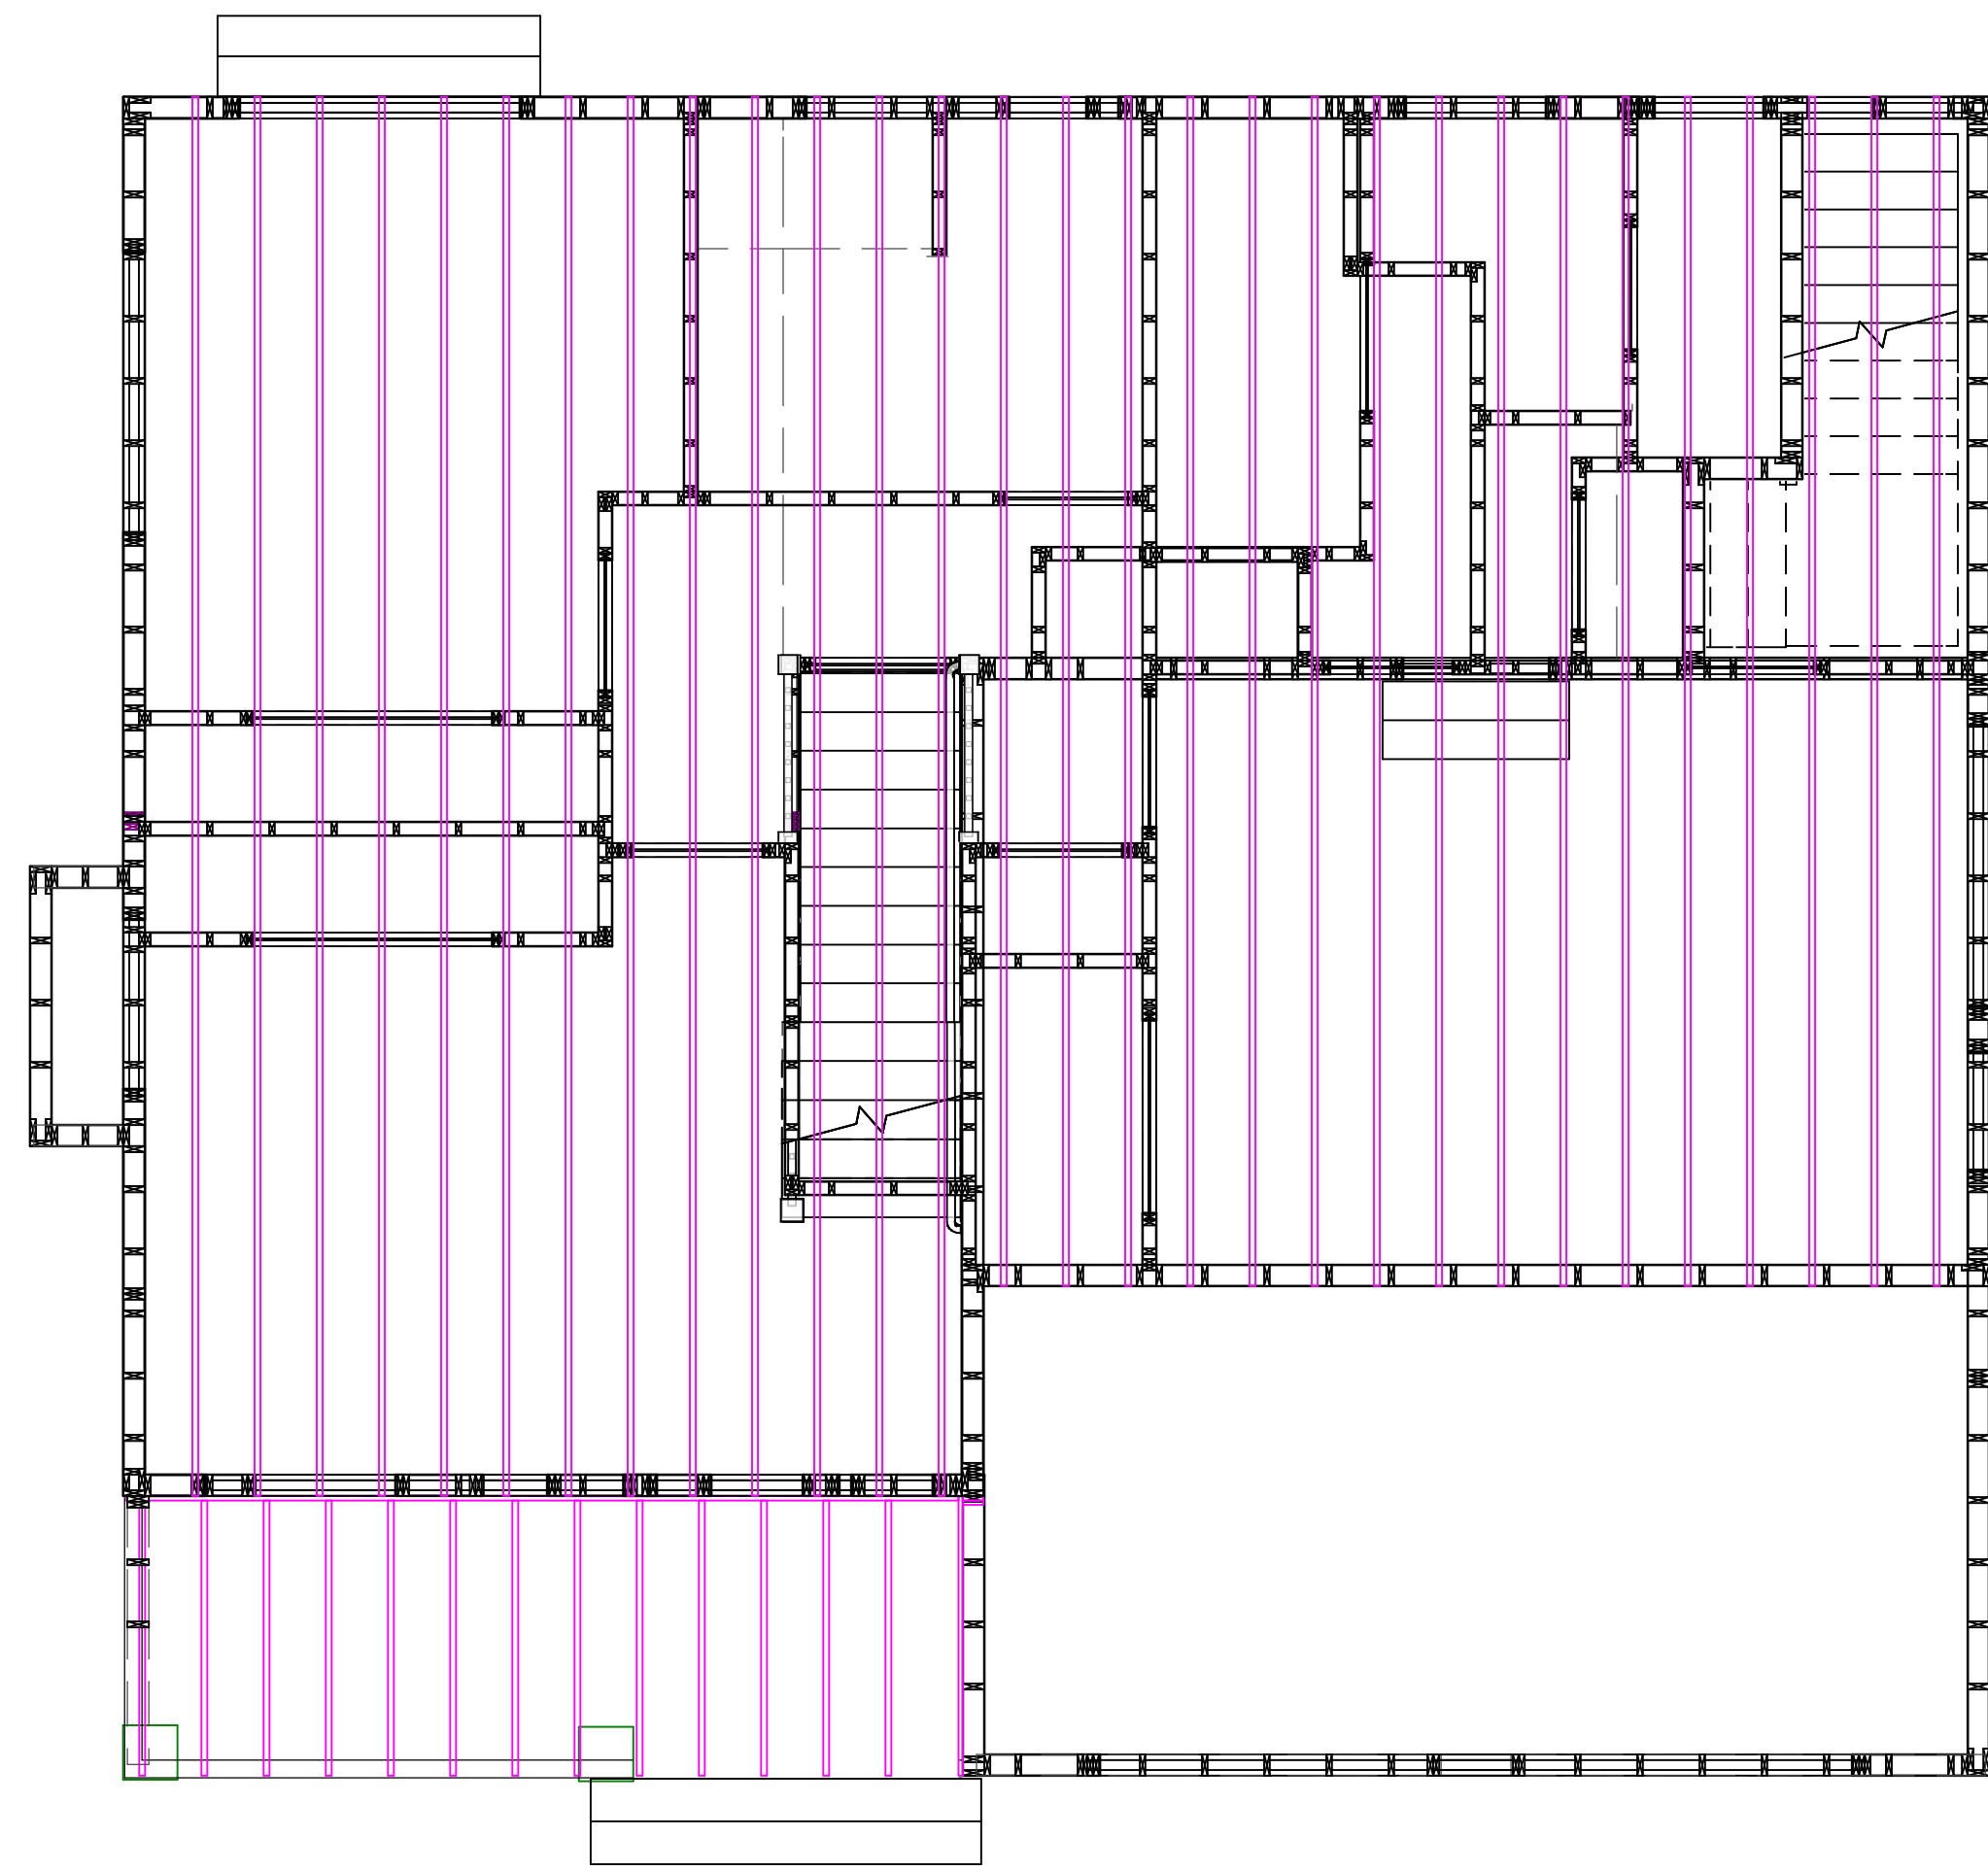


CEILING FRAMING
1/4 in = 1 ft

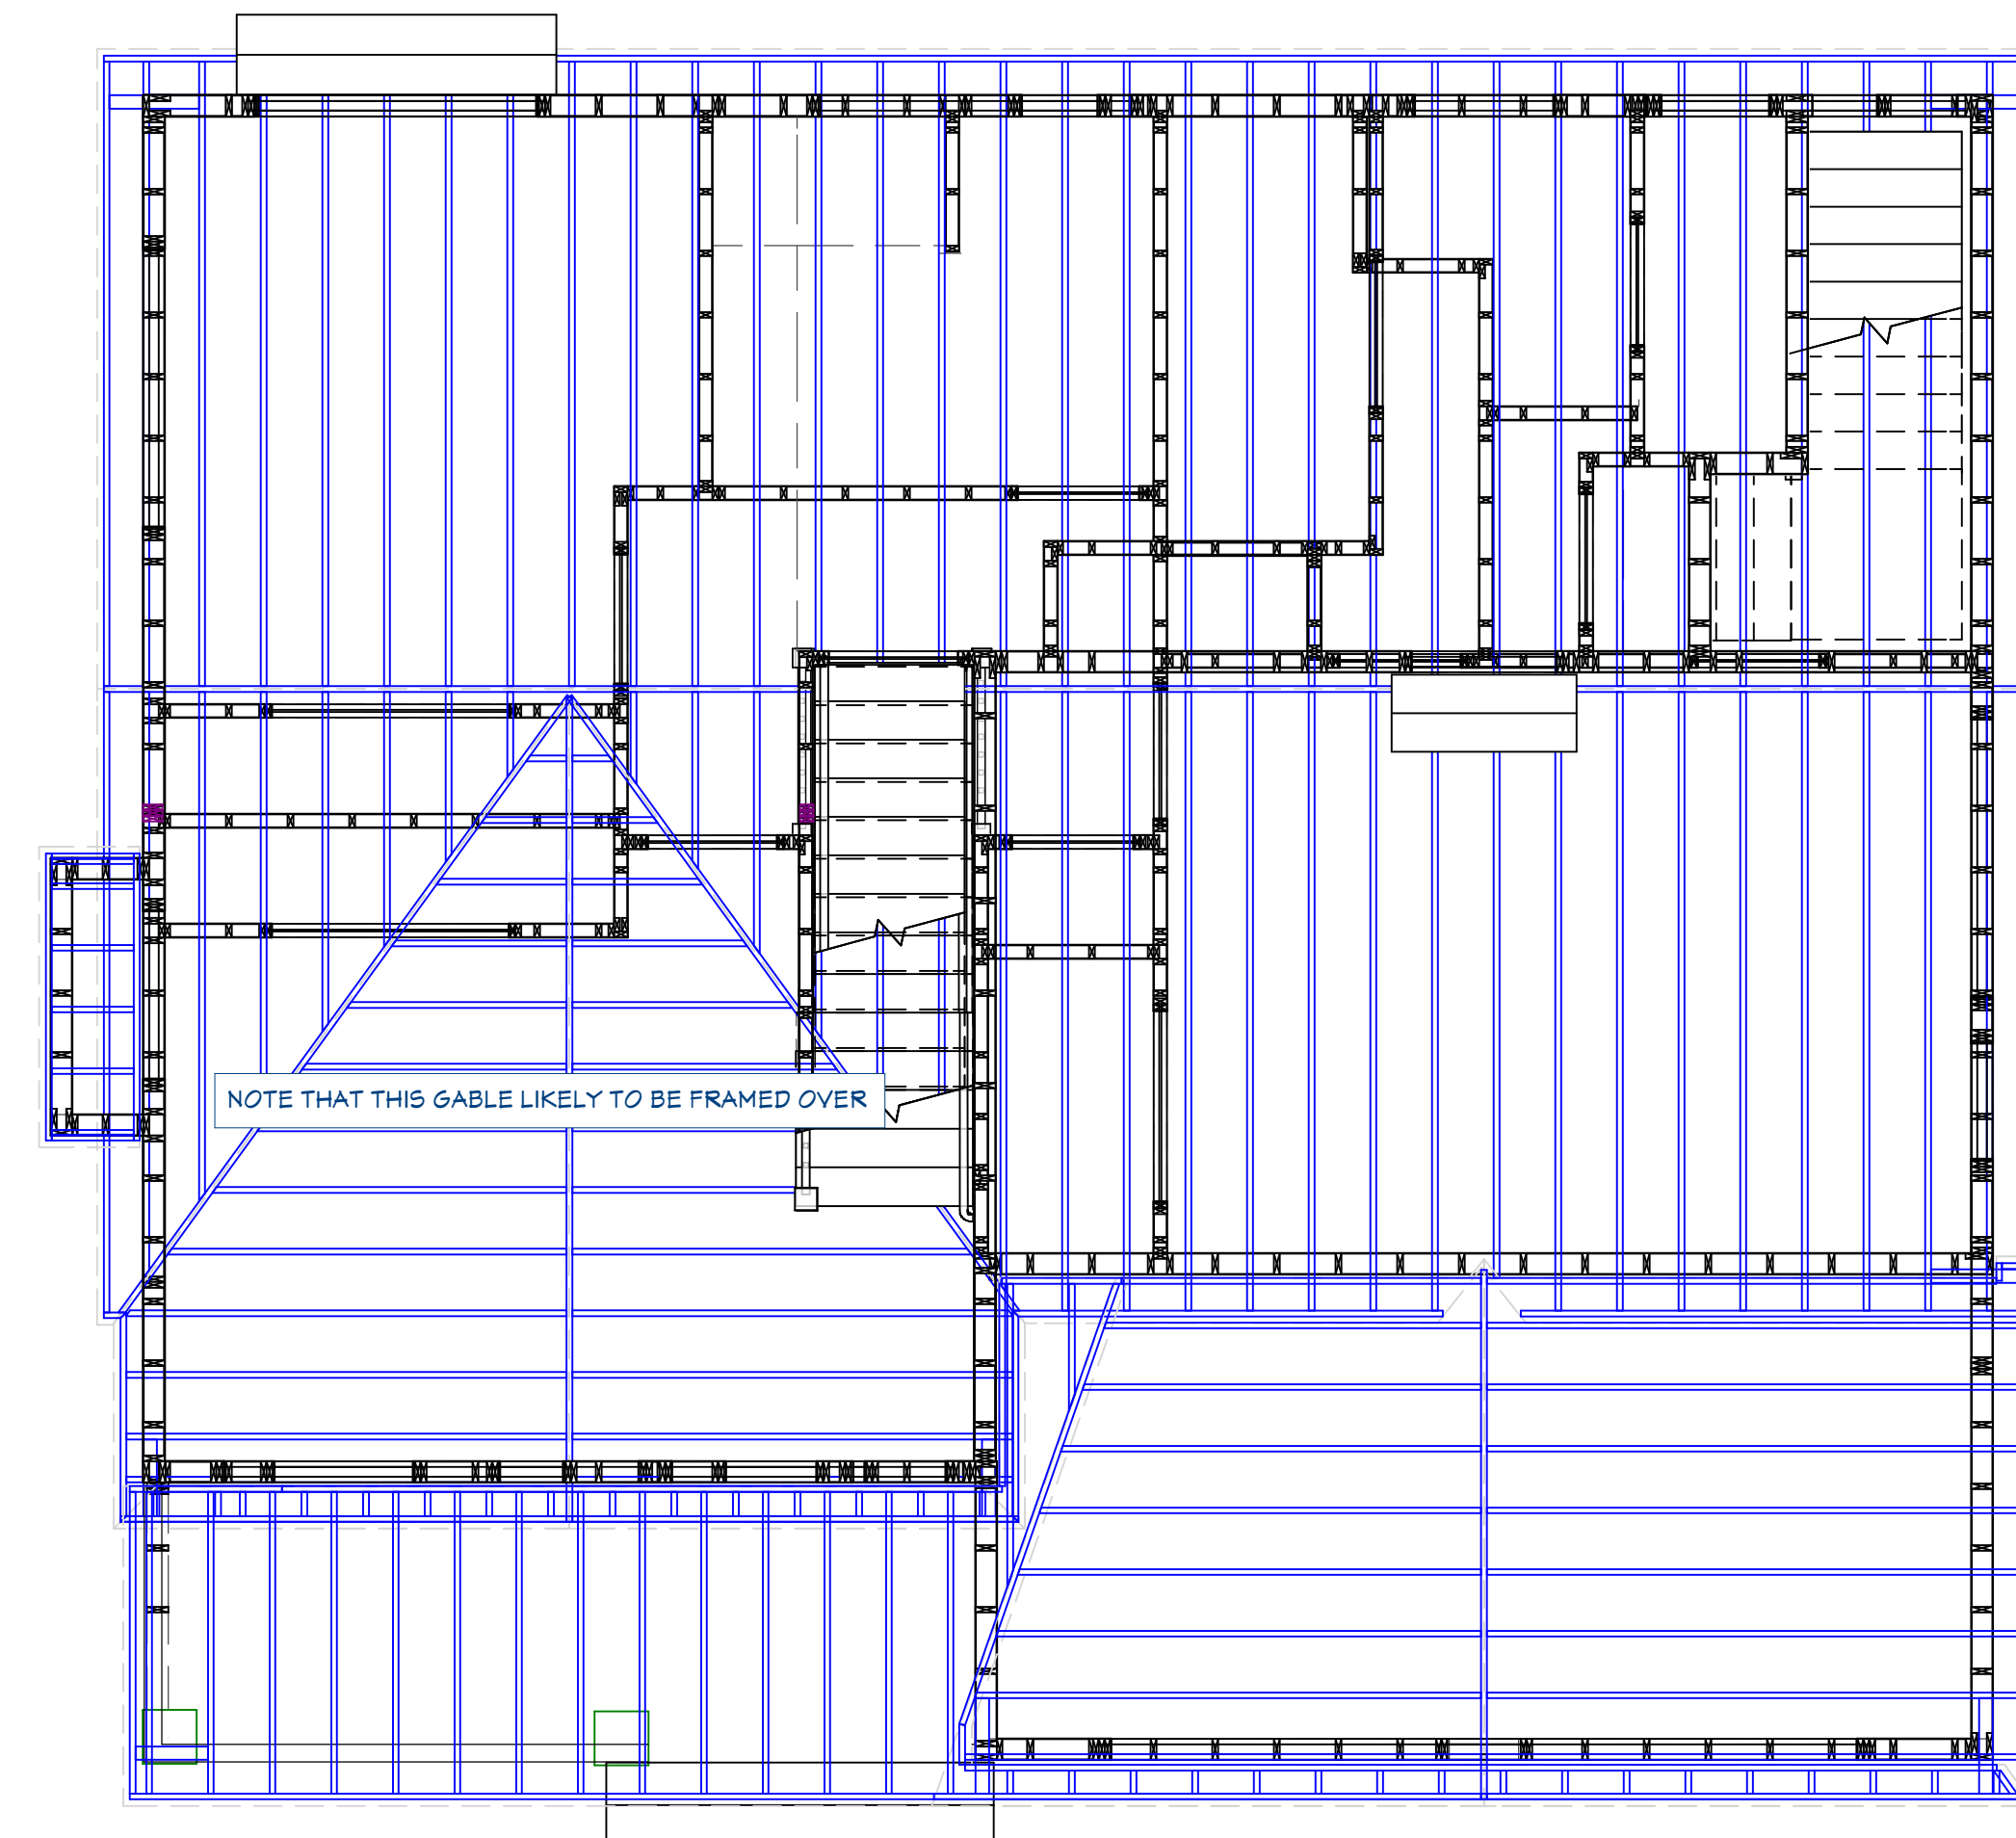

ROOF FRAMING
1/4 in = 1 ft

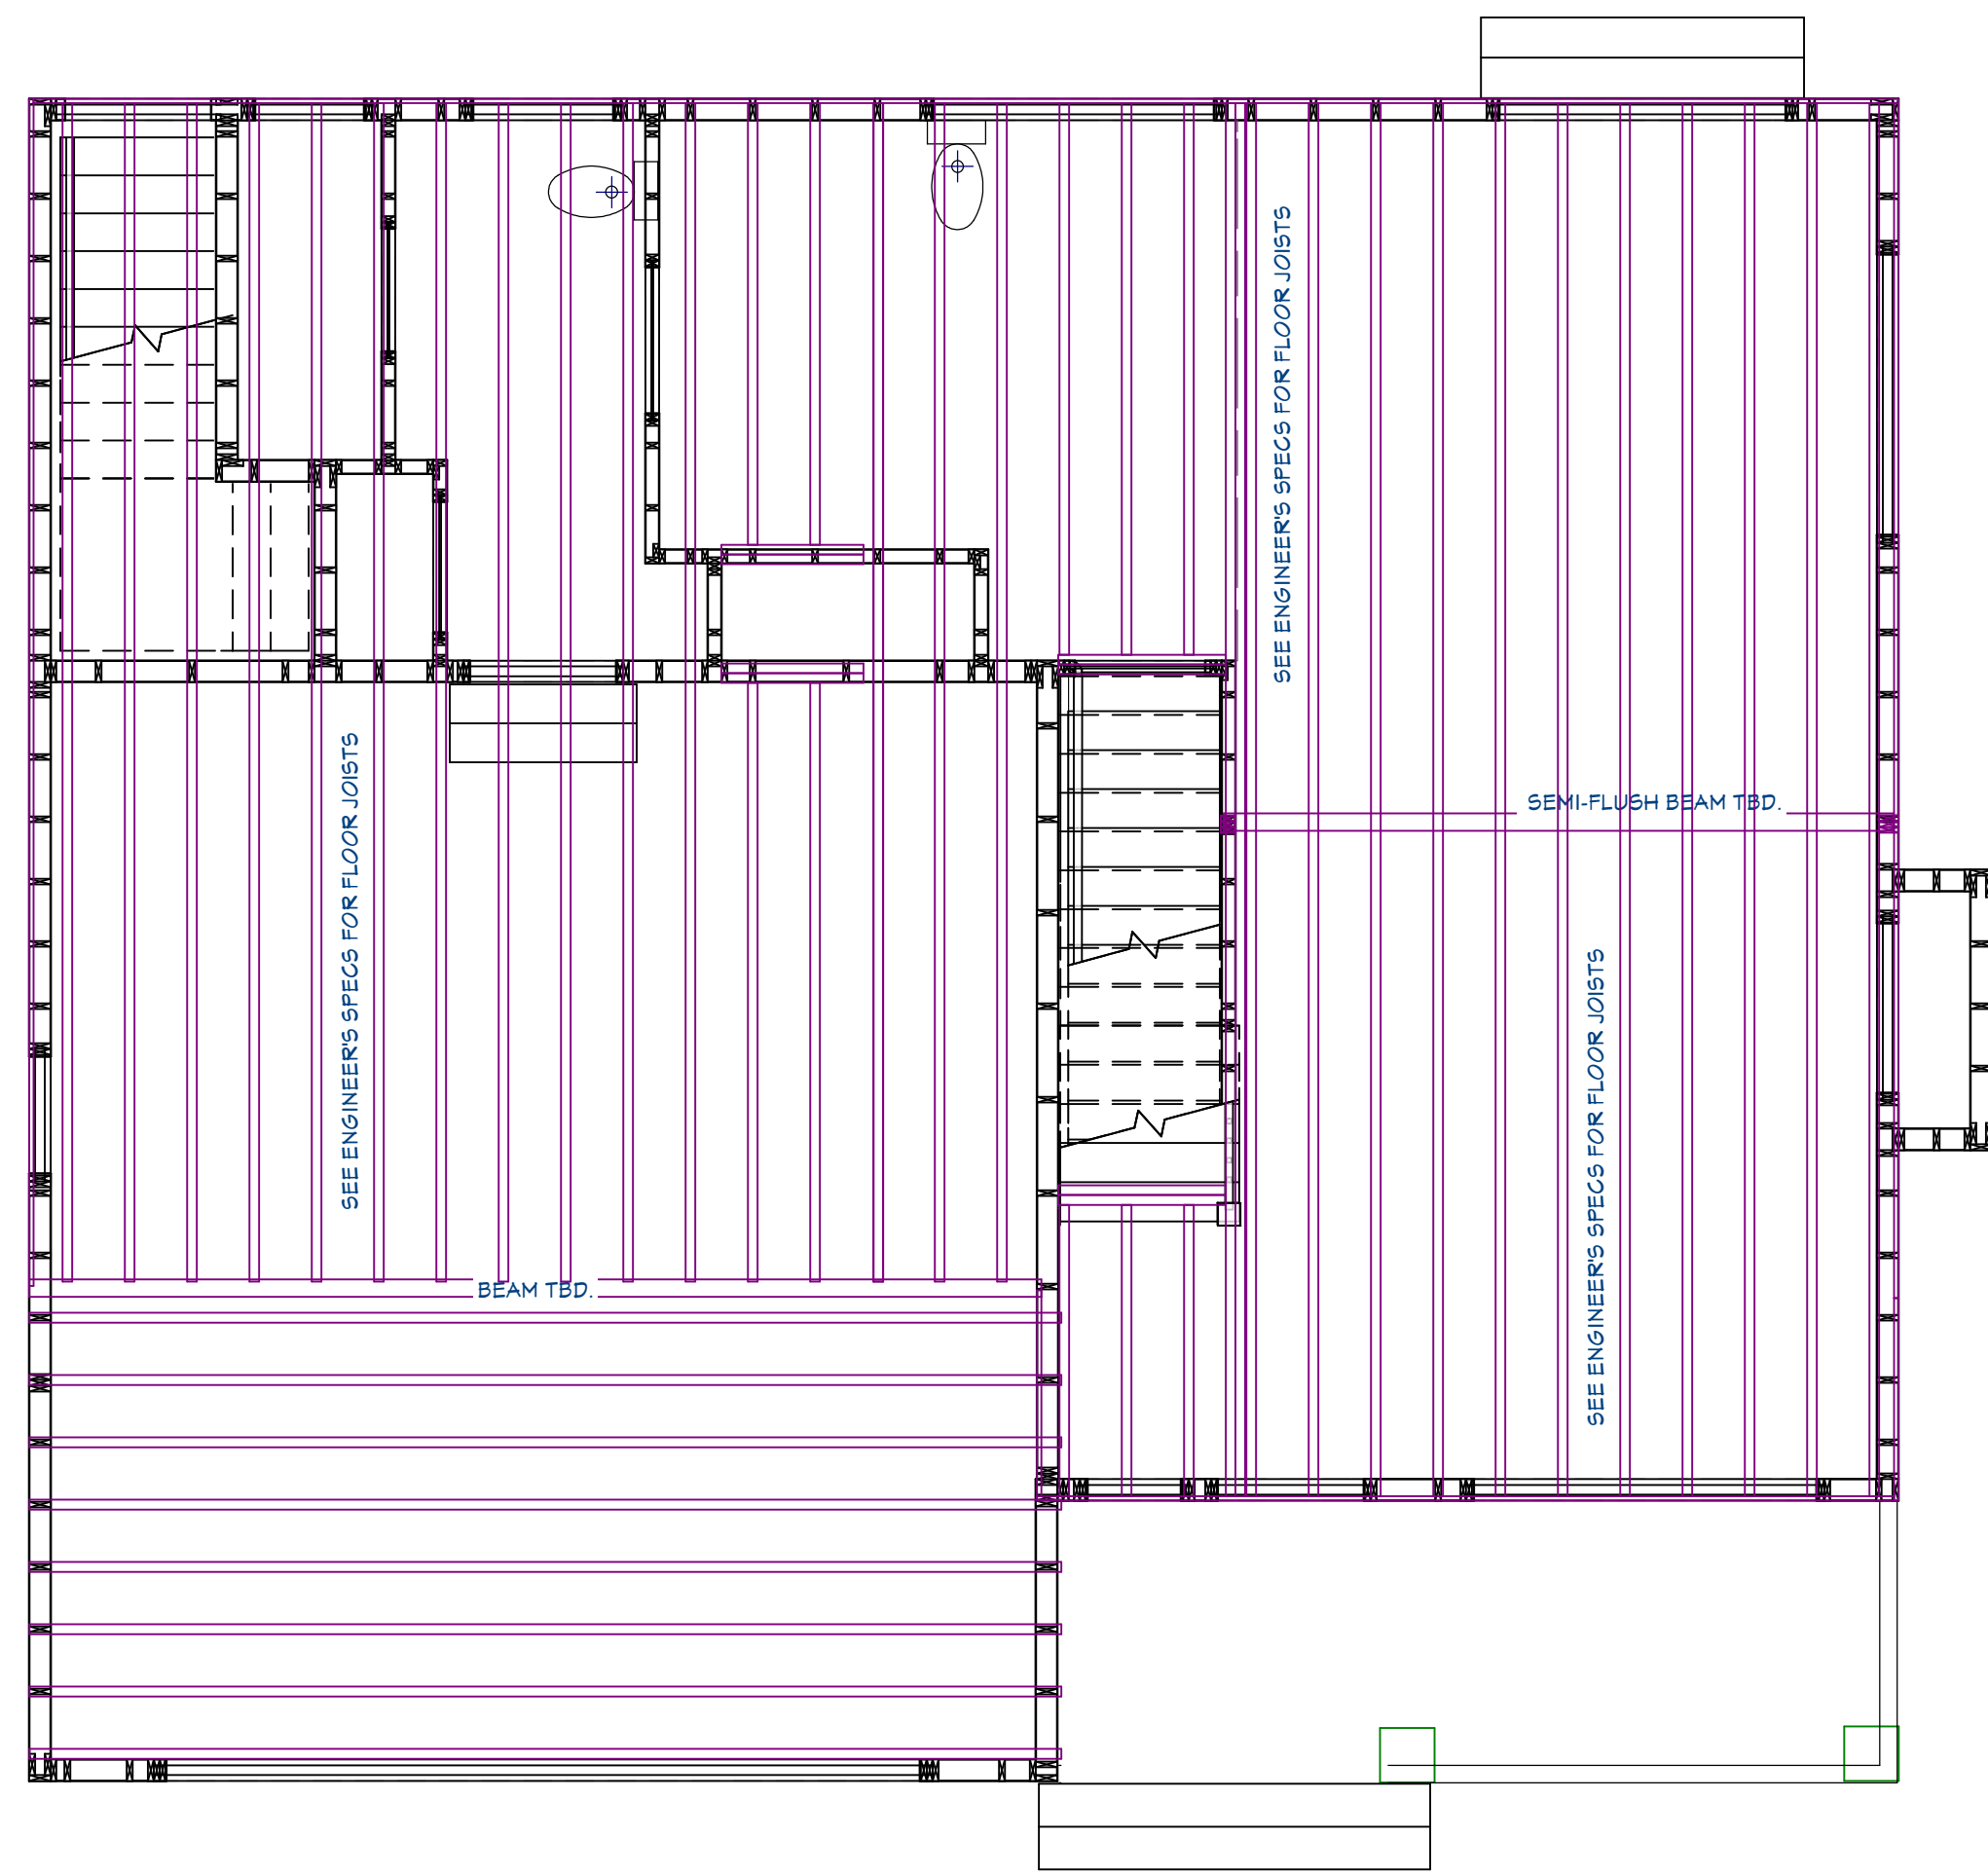

2ND LEVEL FLOOR FRAMING
1/4 in = 1 ft

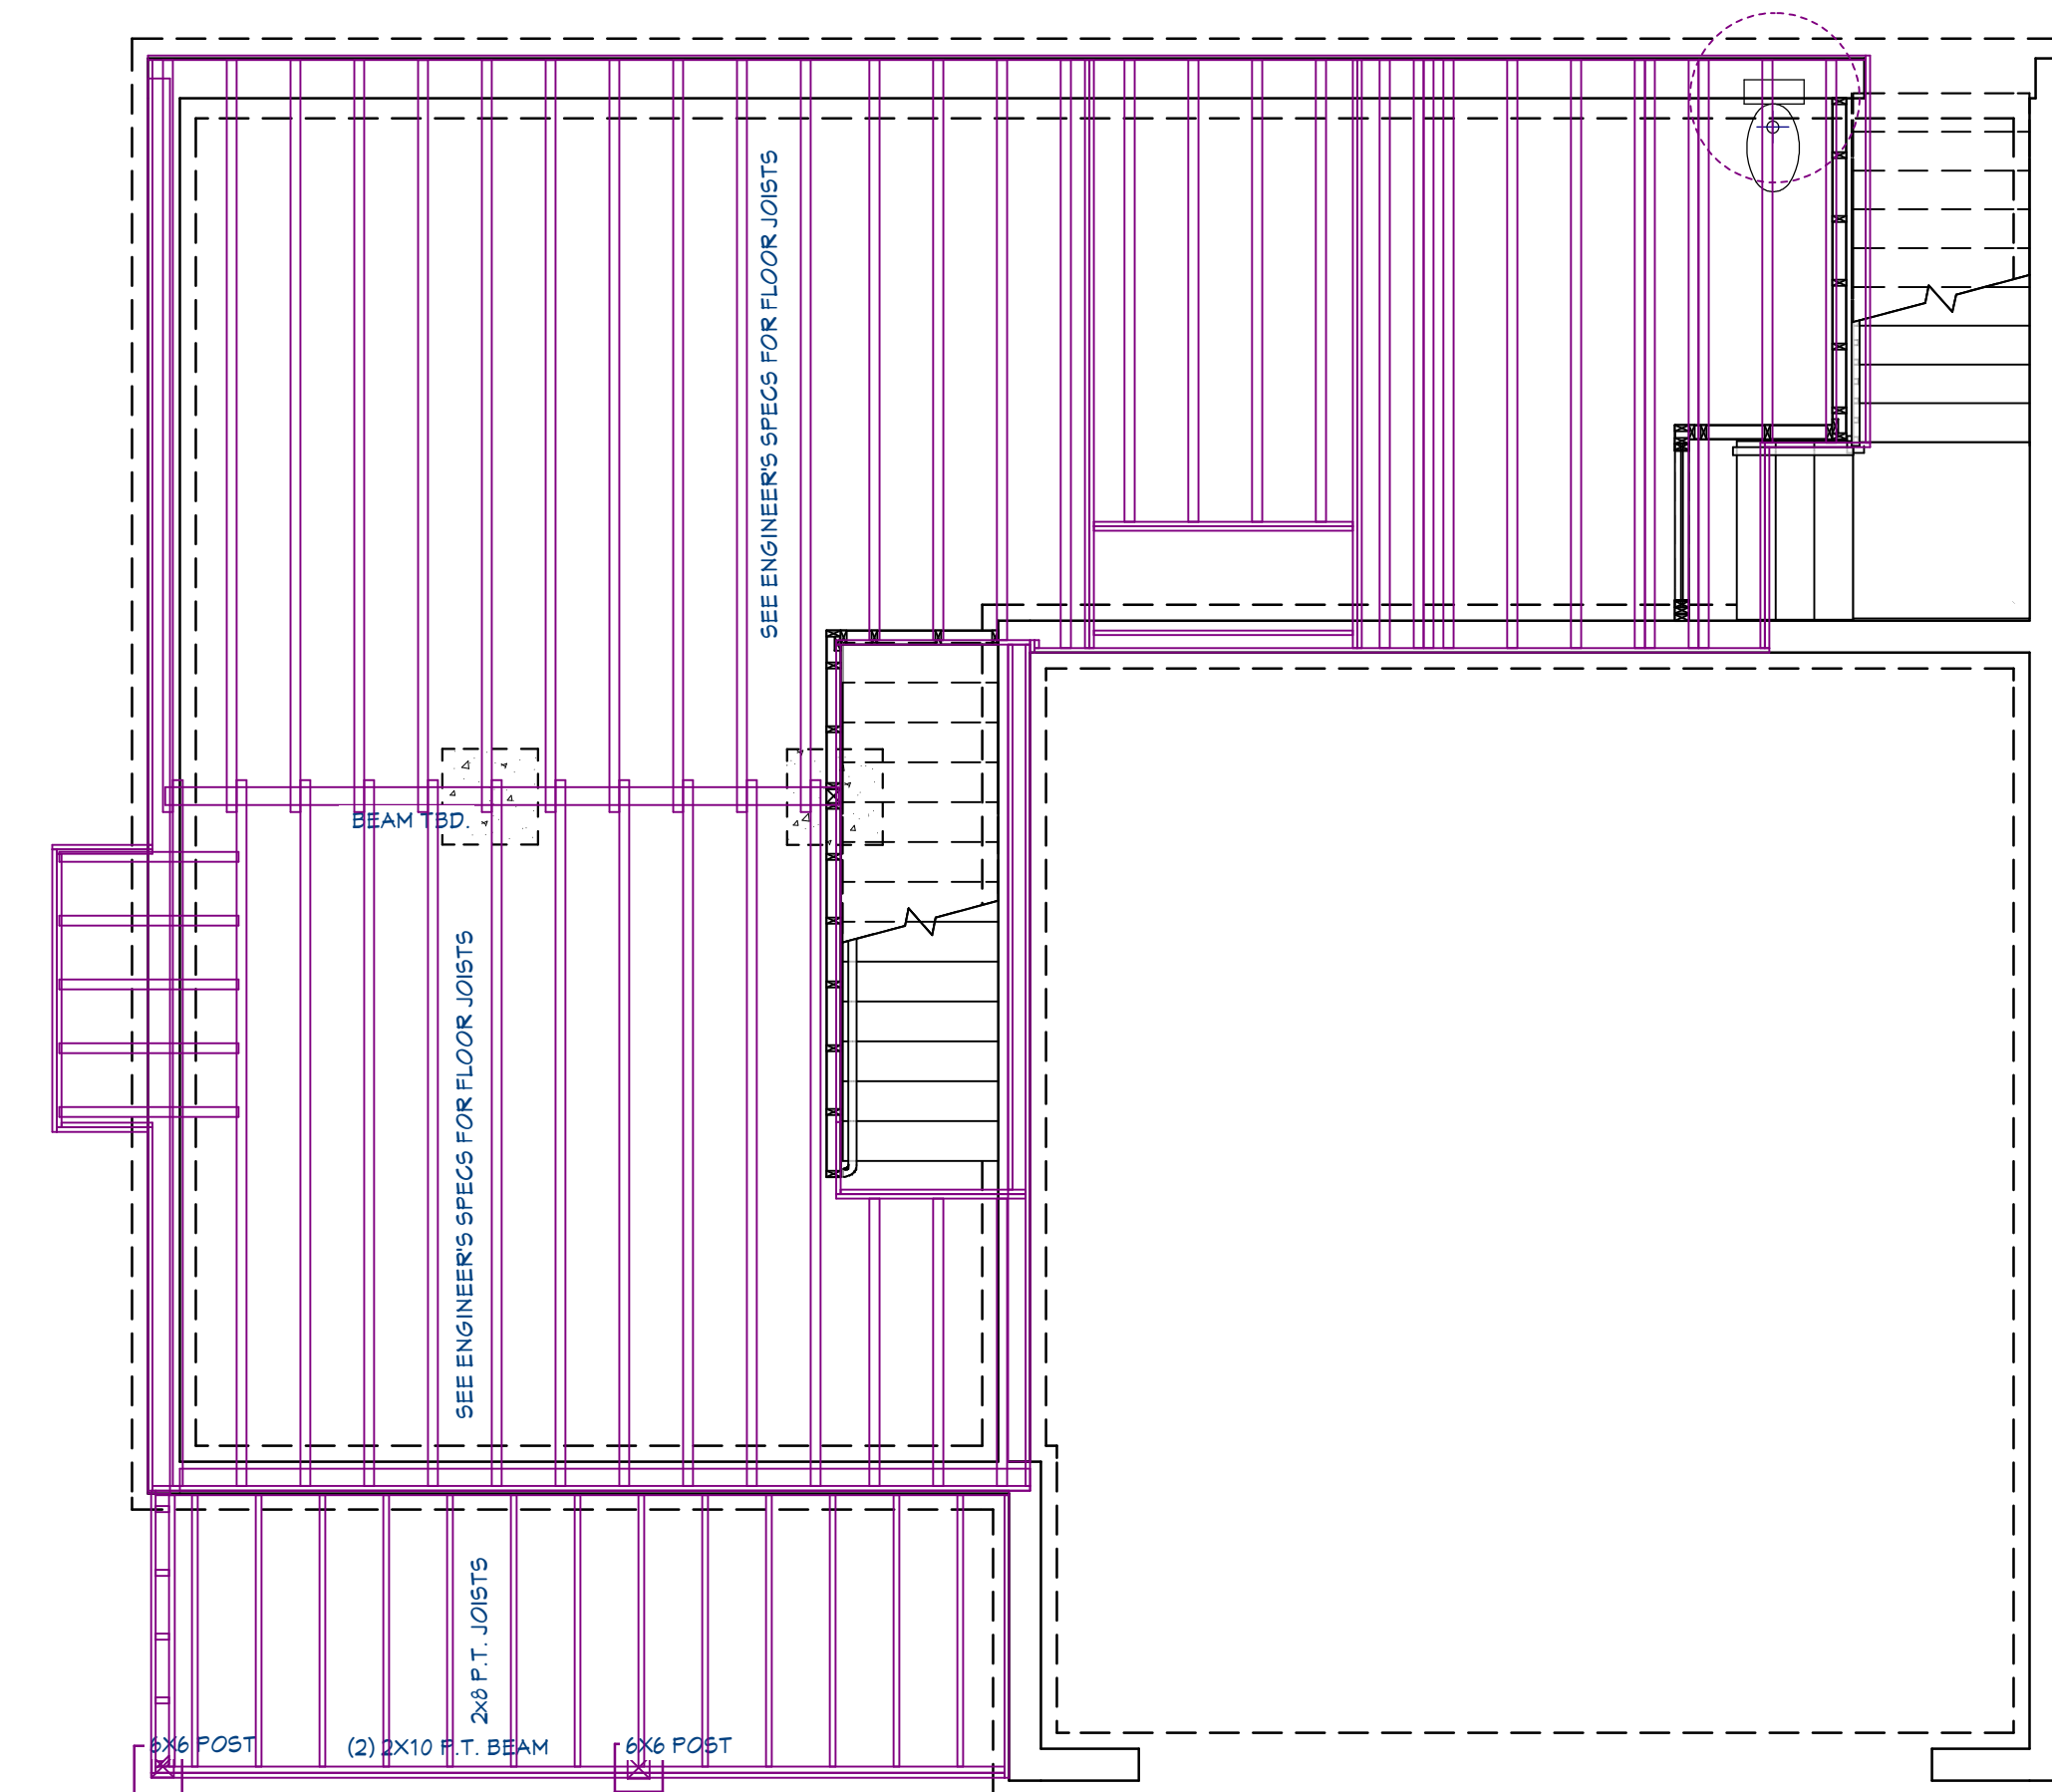


MAIN LEVEL FLOOR FRAMING
1/4 in = 1 ft

REVISION TABLE

NUMBER	DATE	REVISED BY	DESCRIPTION

NEW HAMPSHIRE DEVELOPMENT GROUP
COLONIAL 2 REVERSED PLAN
CANTERBURY PROJECT
114 WEST RD
CANTERBURY, NH

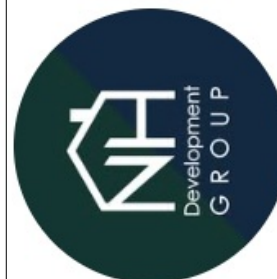

DRAWINGS PROVIDED BY:
T.F.

DATE:

4/23/2026

SCALE:

1/4" = 1' - 0"

SHEET:

A - 6