

REAR LEFT



FRONT LEFT



NEW HAMPSHIRE DEVELOPMENT GROUP
CAPE 2 REVERSED PLAN
CANTERBURY PROJECT
114 WEST RD
CANTERBURY, NH

LABEL	TITLE	CONTENTS
A-1	COVER	
A-2	1ST & 2ND LEVEL FLOOR PLANS, TYPICAL WALL SECTION, STAIR	
A-3	FOUNDATION FLOOR PLAN, ROOF PLAN	
A-4	ELEVATIONS	
A-5	2ND FLOOR OVERLAY, KITCHEN OVERVIEW	
A-6	FRAMING	



REAR RIGHT



FRONT RIGHT

REVISION TABLE	NUMBER	DATE	REVISED BY	DESCRIPTION

NEW HAMPSHIRE DEVELOPMENT GROUP
CAPE 2 REVERSED PLAN
CANTERBURY PROJECT
114 WEST RD
CANTERBURY, NH




DRAWINGS PROVIDED BY:
T.F.

DATE:
4/23/2026

SCALE:
1/4" = 1' - 0"

SHEET:
A - 1

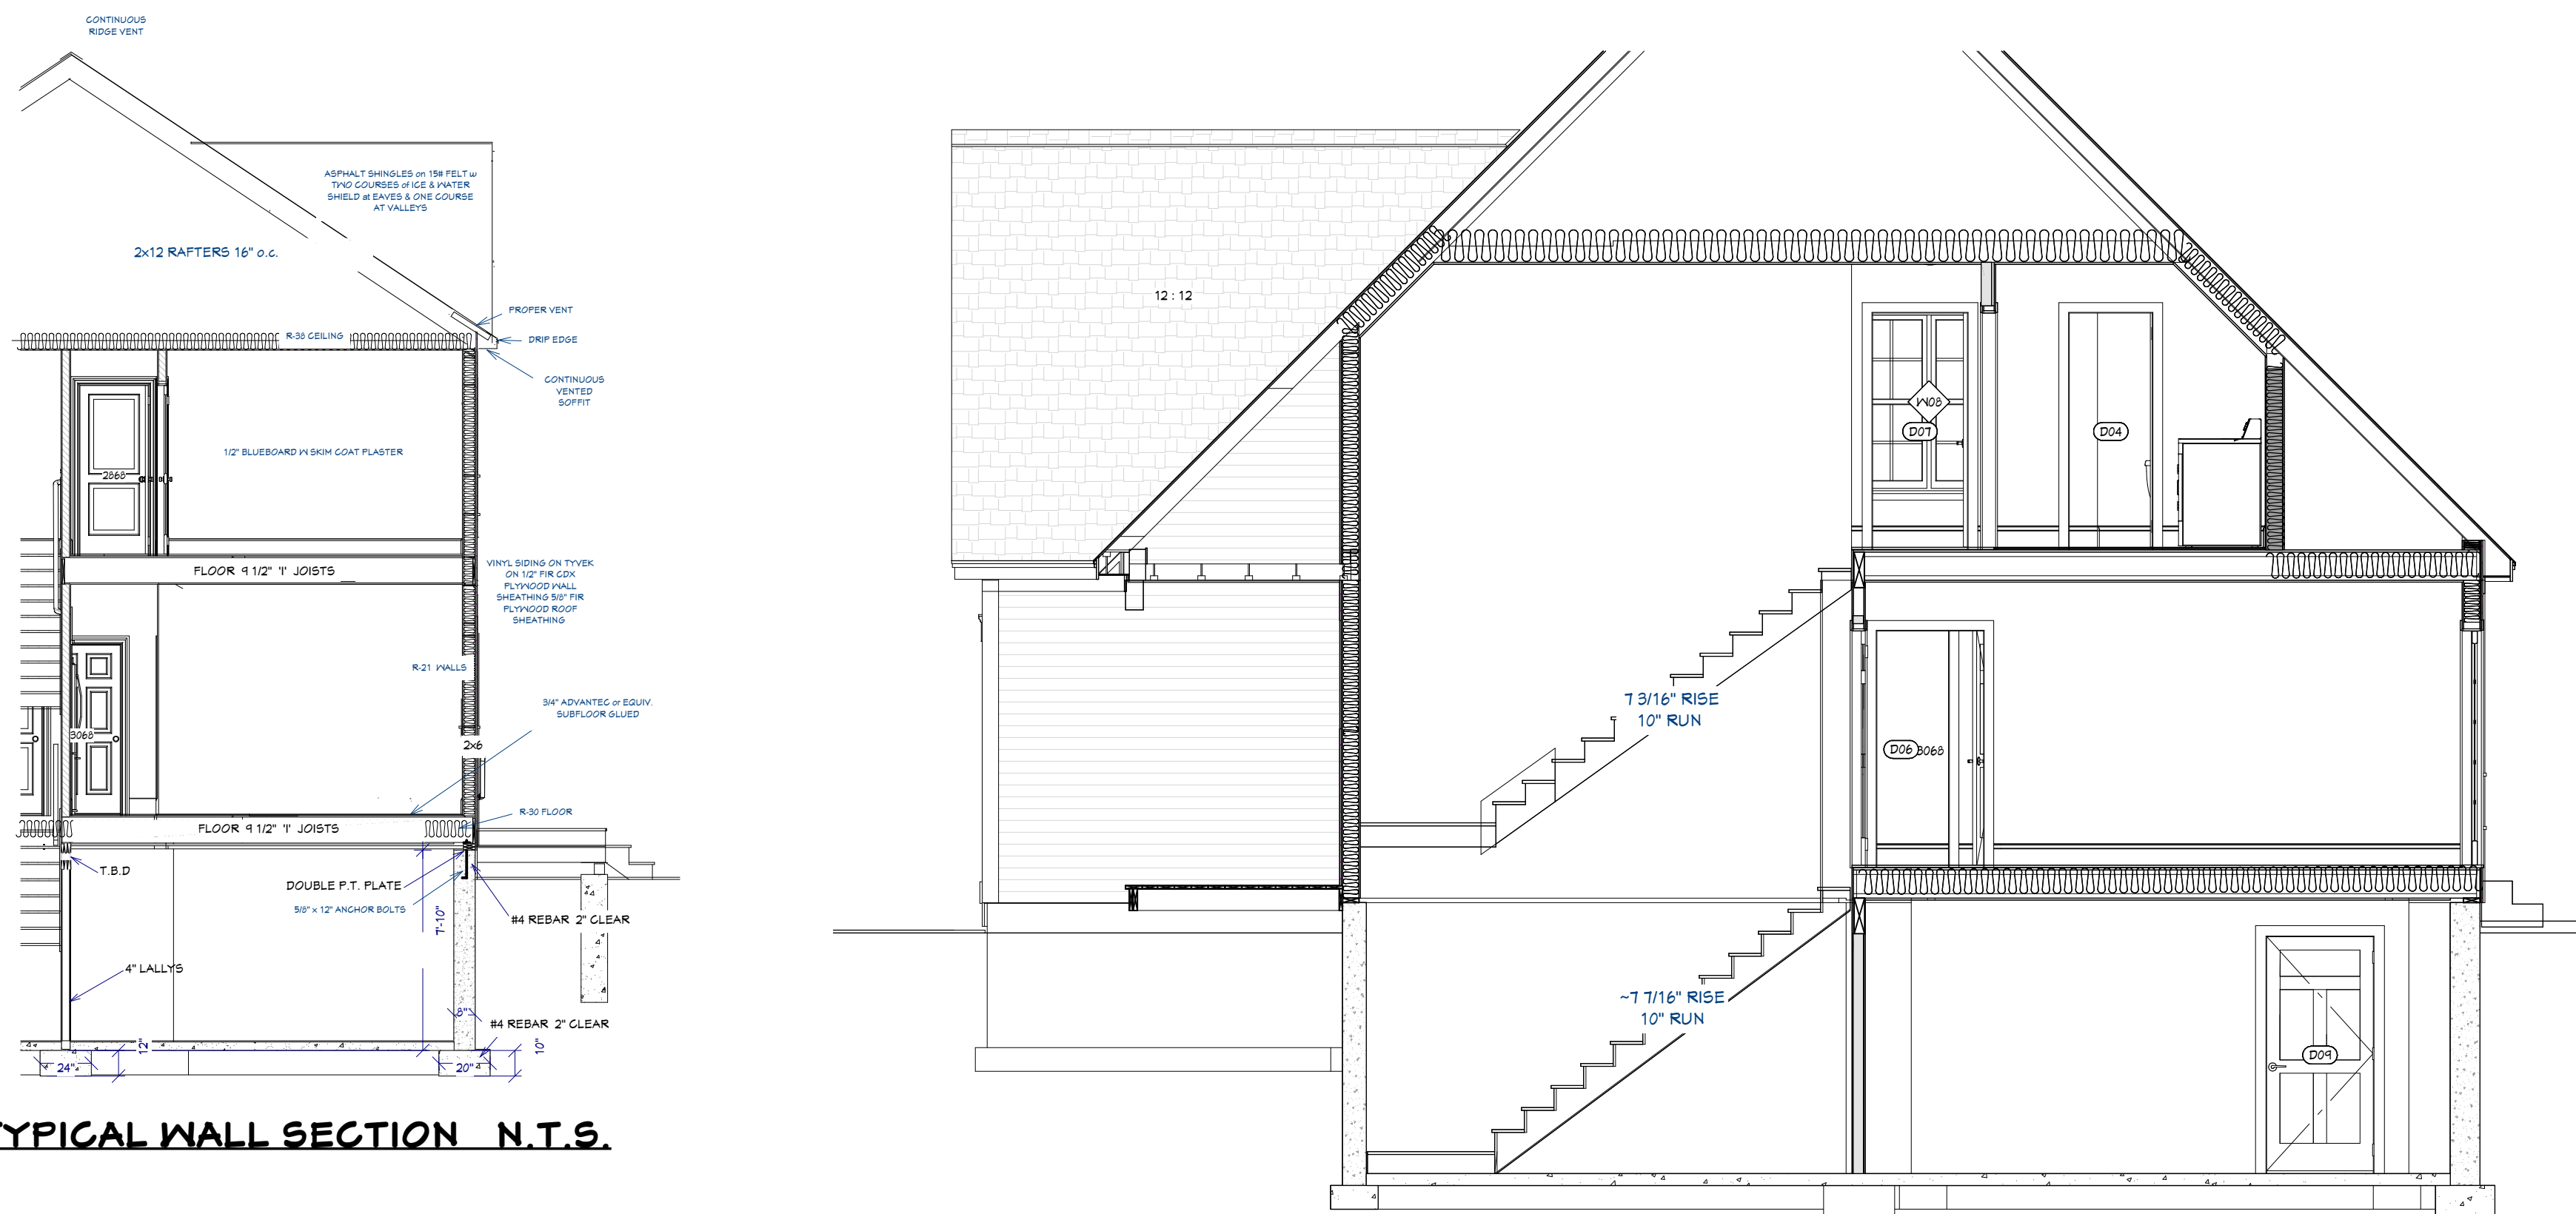


TYPICAL WALL SECTION N.T.S.

SECTION 1
1/4 in = 1 ft

GENERIC WINDOW SCHEDULE							
NUMBER	LABEL	QTY	FLOOR	SIZE	EGRESS	TEMPERED	DESCRIPTION
W01	61050MU	1	1	61050			MULLED UNIT
W02	2640DH	1	1	2640DH			DOUBLE HUNG
W03	2040DH	2	2	2040DH	YES		DOUBLE HUNG
W04	3050DH	1	1	3050DH	YES		DOUBLE HUNG
W05	3050DH	2	2	3050DH	YES		DOUBLE HUNG
W06	6056MU	1	1	6056	YES		MULLED UNIT
W07	6050MU	2	2	6050	YES		MULLED UNIT
W08	6432MU	1	1	6432			MULLED UNIT
W10	2636DH	2	2	2636DH			DOUBLE HUNG
W11	2640DH	1	1	2640DH	YES		DOUBLE HUNG


GENERIC DOOR SCHEDULE						
NUMBER	LABEL	QTY	FLOOR	SIZE	FIRE	DESCRIPTION
D01	9050	2	1	9050		GARAGE C12-SG24
D02	2460	1	1	2460 R IN		HINGED-DOOR P00
D03	2460	1	1	2460 L IN		HINGED-DOOR P00
D04	2460	1	2	2460 R IN		HINGED-DOOR P00
D05	2360	1	1	2360 L EX		EXT. HINGED-DOOR P00
D06	2360	1	1	2360 L IN		HINGED-DOOR P00
D07	2860	3	2	2860 R IN		HINGED-DOOR P00
D08	2860	1	2	2860 L IN		HINGED-DOOR P00
D09	3060	1	0	3060 L EX		EXT. HINGED-DOOR P00
D10	3060	1	1	3060 L EX		EXT. HINGED-DOOR E14
D11	3060	1	1	3060 L EX	YES	EXT. HINGED-DOOR P00
D12	3060	1	1	3060 L IN		HINGED-DOOR P00
D13	4060	2	2	4060 L R IN		DOUBLE HINGED-DOOR P00
D14	5060	1	1	5060 L R IN		DOUBLE HINGED-DOOR P00
D15	6060	1	1	6060 L EX		EXT. SLIDER-GLASS PANEL
D16	3050	1	2	3050 R EX		EXT. HINGED-SLAB

CABINET SCHEDULE							
NUMBER	LABEL	QTY	FLOOR	WIDTH	DEPTH	HEIGHT	DESCRIPTION
C01	B12R	1	1	12"	24"	36"	BASE CABINET
C02	B12L	1	1	12"	24"	36"	BASE CABINET
C03	B24R	1	1	24"	24"	36"	BASE CABINET
C04	B24L	1	1	24"	24"	36"	BASE CABINET
C05	B30	1	1	30"	24"	36"	BASE CABINET
C06	B3610	3	1	36"	10"	36"	BASE CABINET
C07	LCB36L	1	1	36"	36"	36"	CORNER BASE CABINET
C08	SB3321	1	1	33"	21"	36"	BASE CABINET
C09	SB36	1	1	36"	24"	36"	BASE CABINET
C10	SB3621	2	1	36"	21"	36"	BASE CABINET
C11	SB4221	1	2	42"	21"	36"	BASE CABINET
C12	U22490	2	1	1 1/2"	24"	90"	END PANEL
C13	W1336R	1	1	18"	12"	36"	WALL CABINET
C14	W2436L	1	1	24"	12"	36"	WALL CABINET
C15	W31324	1	1	33"	24"	18"	WALL CABINET
C16	W3336	2	1	33"	12"	36"	WALL CABINET

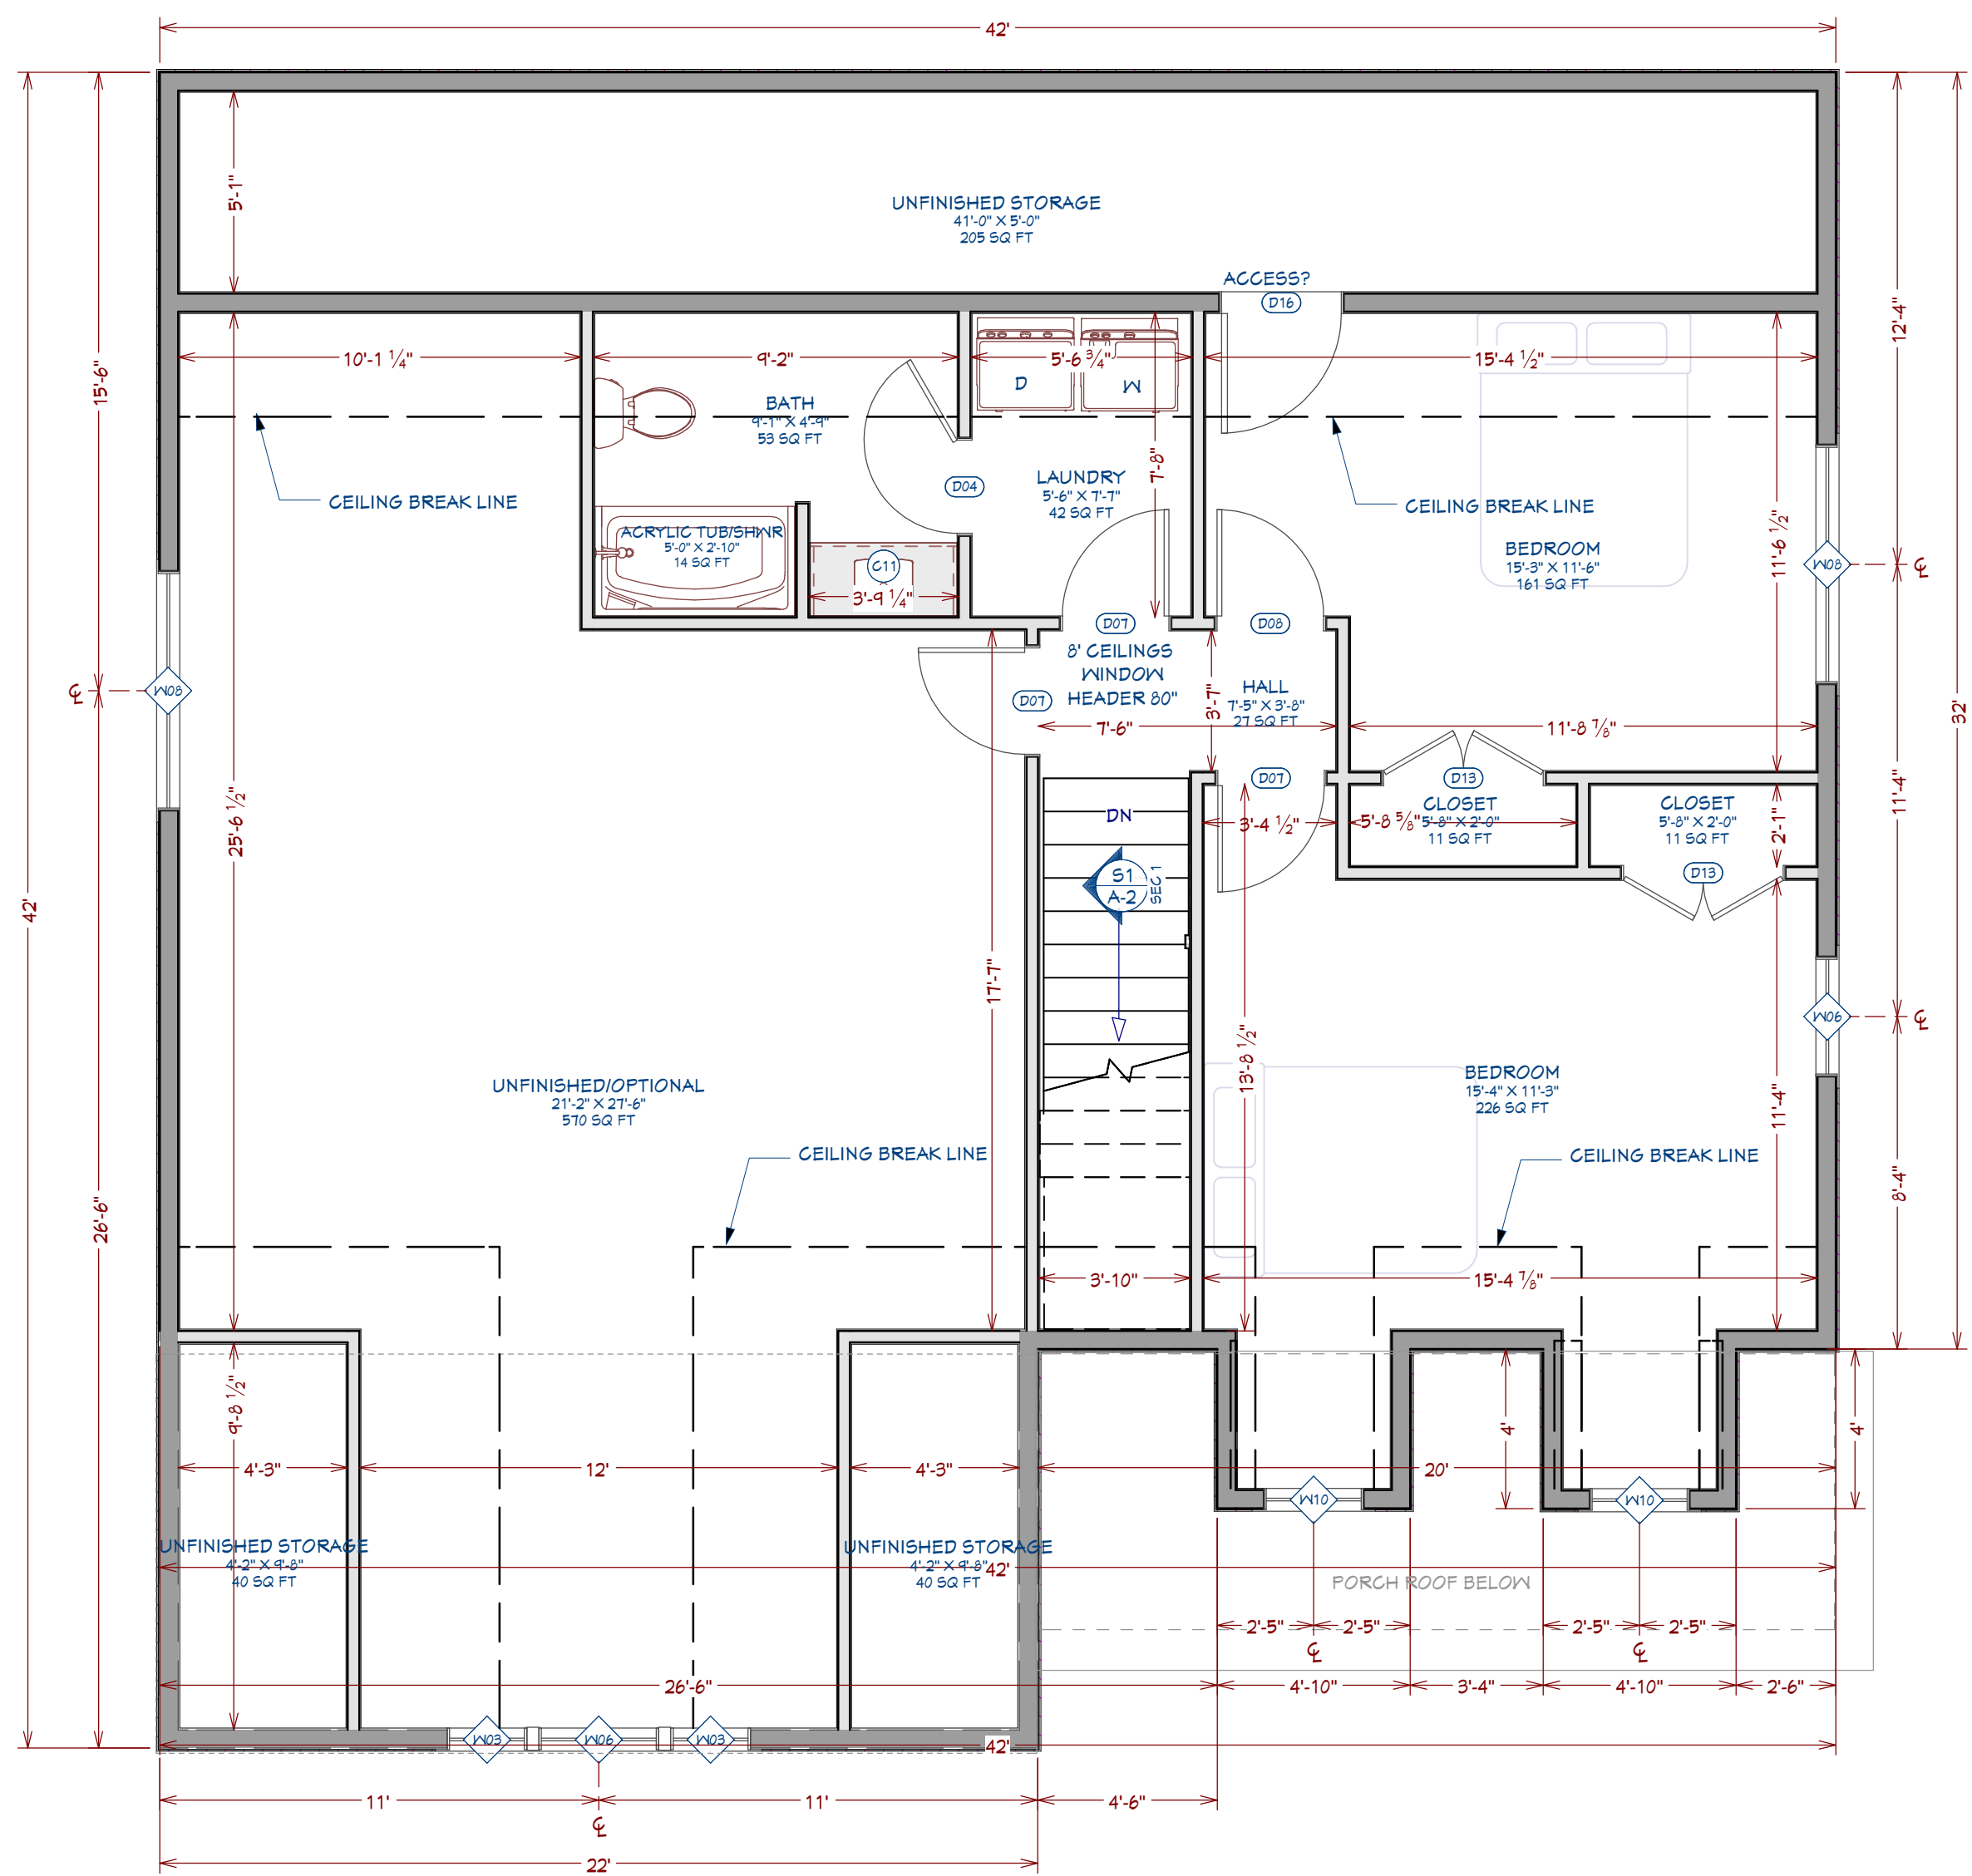

LIVING AREA
671 SQ FT

2ND LEVEL FLOOR PLAN
1/4 in = 1 ft

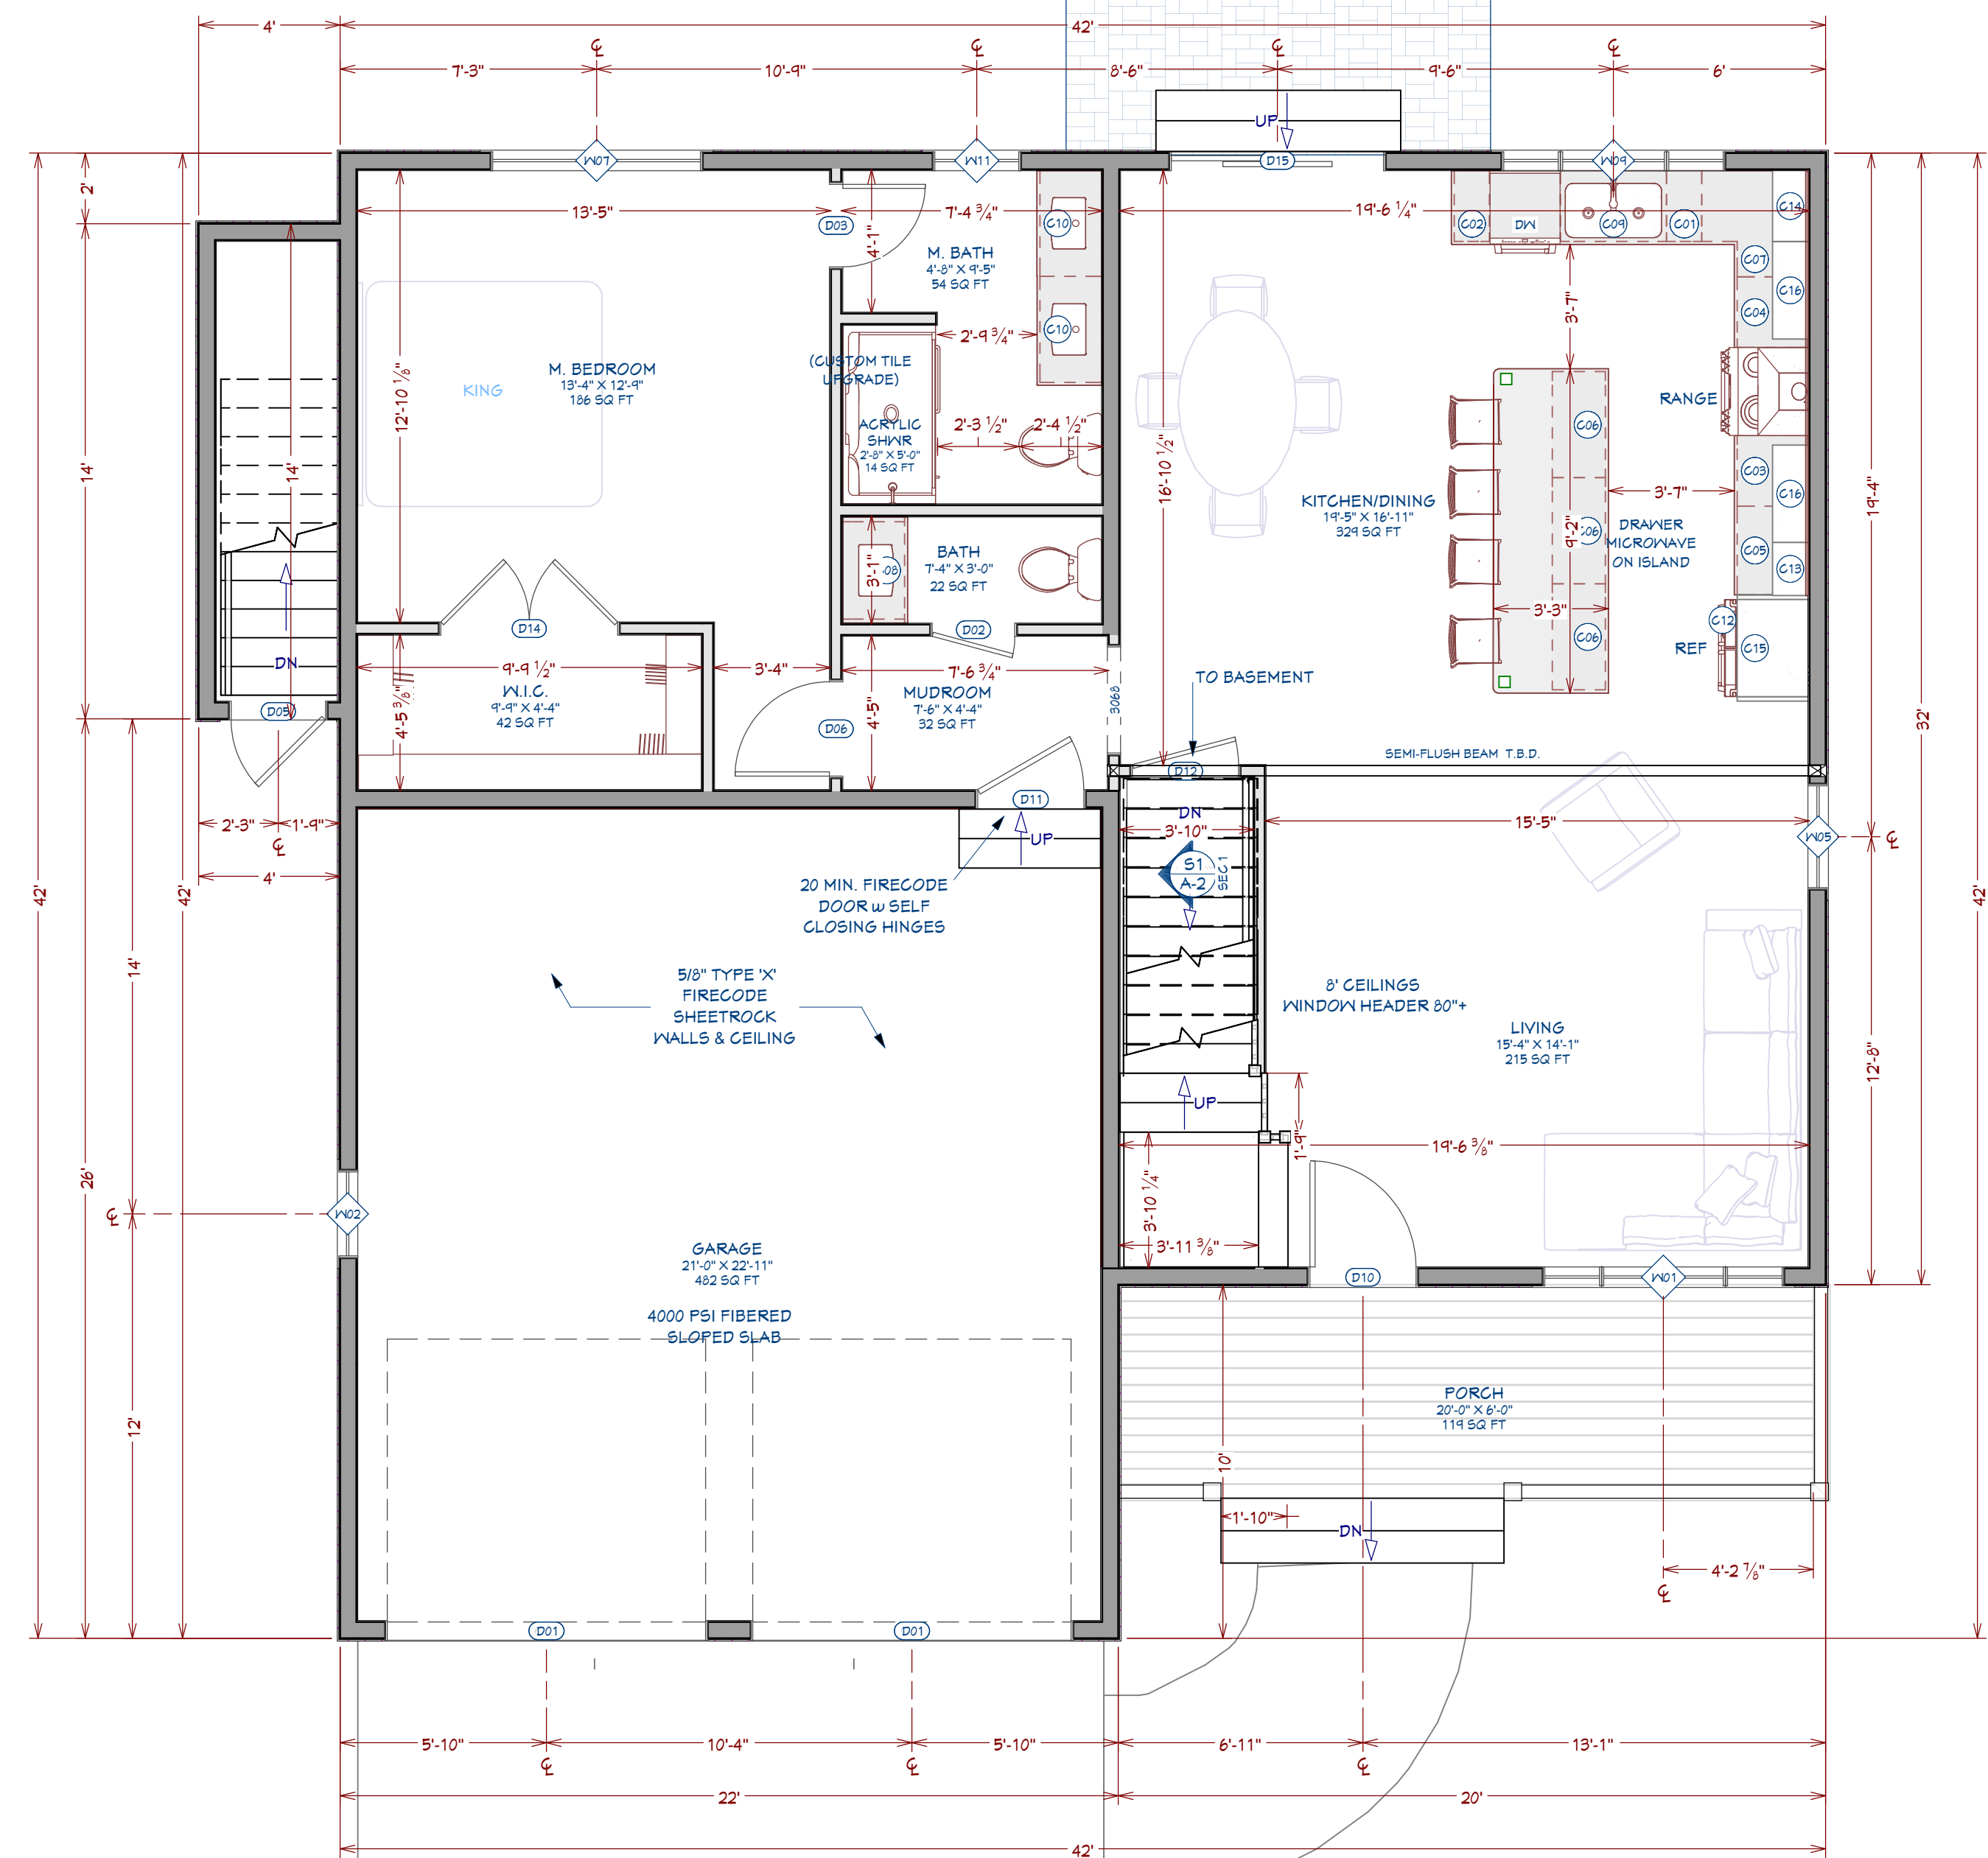

LIVING AREA
1051 SQ FT

MAIN LEVEL FLOOR PLAN
1/4 in = 1 ft

REVISION TABLE

NUMBER	DATE	REVISION BY	DESCRIPTION

NEW HAMPSHIRE DEVELOPMENT GROUP
CAPE 2 REVERSED PLAN
CANTERBURY PROJECT
114 WEST RD
CANTERBURY, NH

DRAWINGS PROVIDED BY:
T.F.


DATE:
4/23/2026

SCALE:
1/4" = 1' - 0"

SHEET:
A - 2




ROOF OVERVIEW

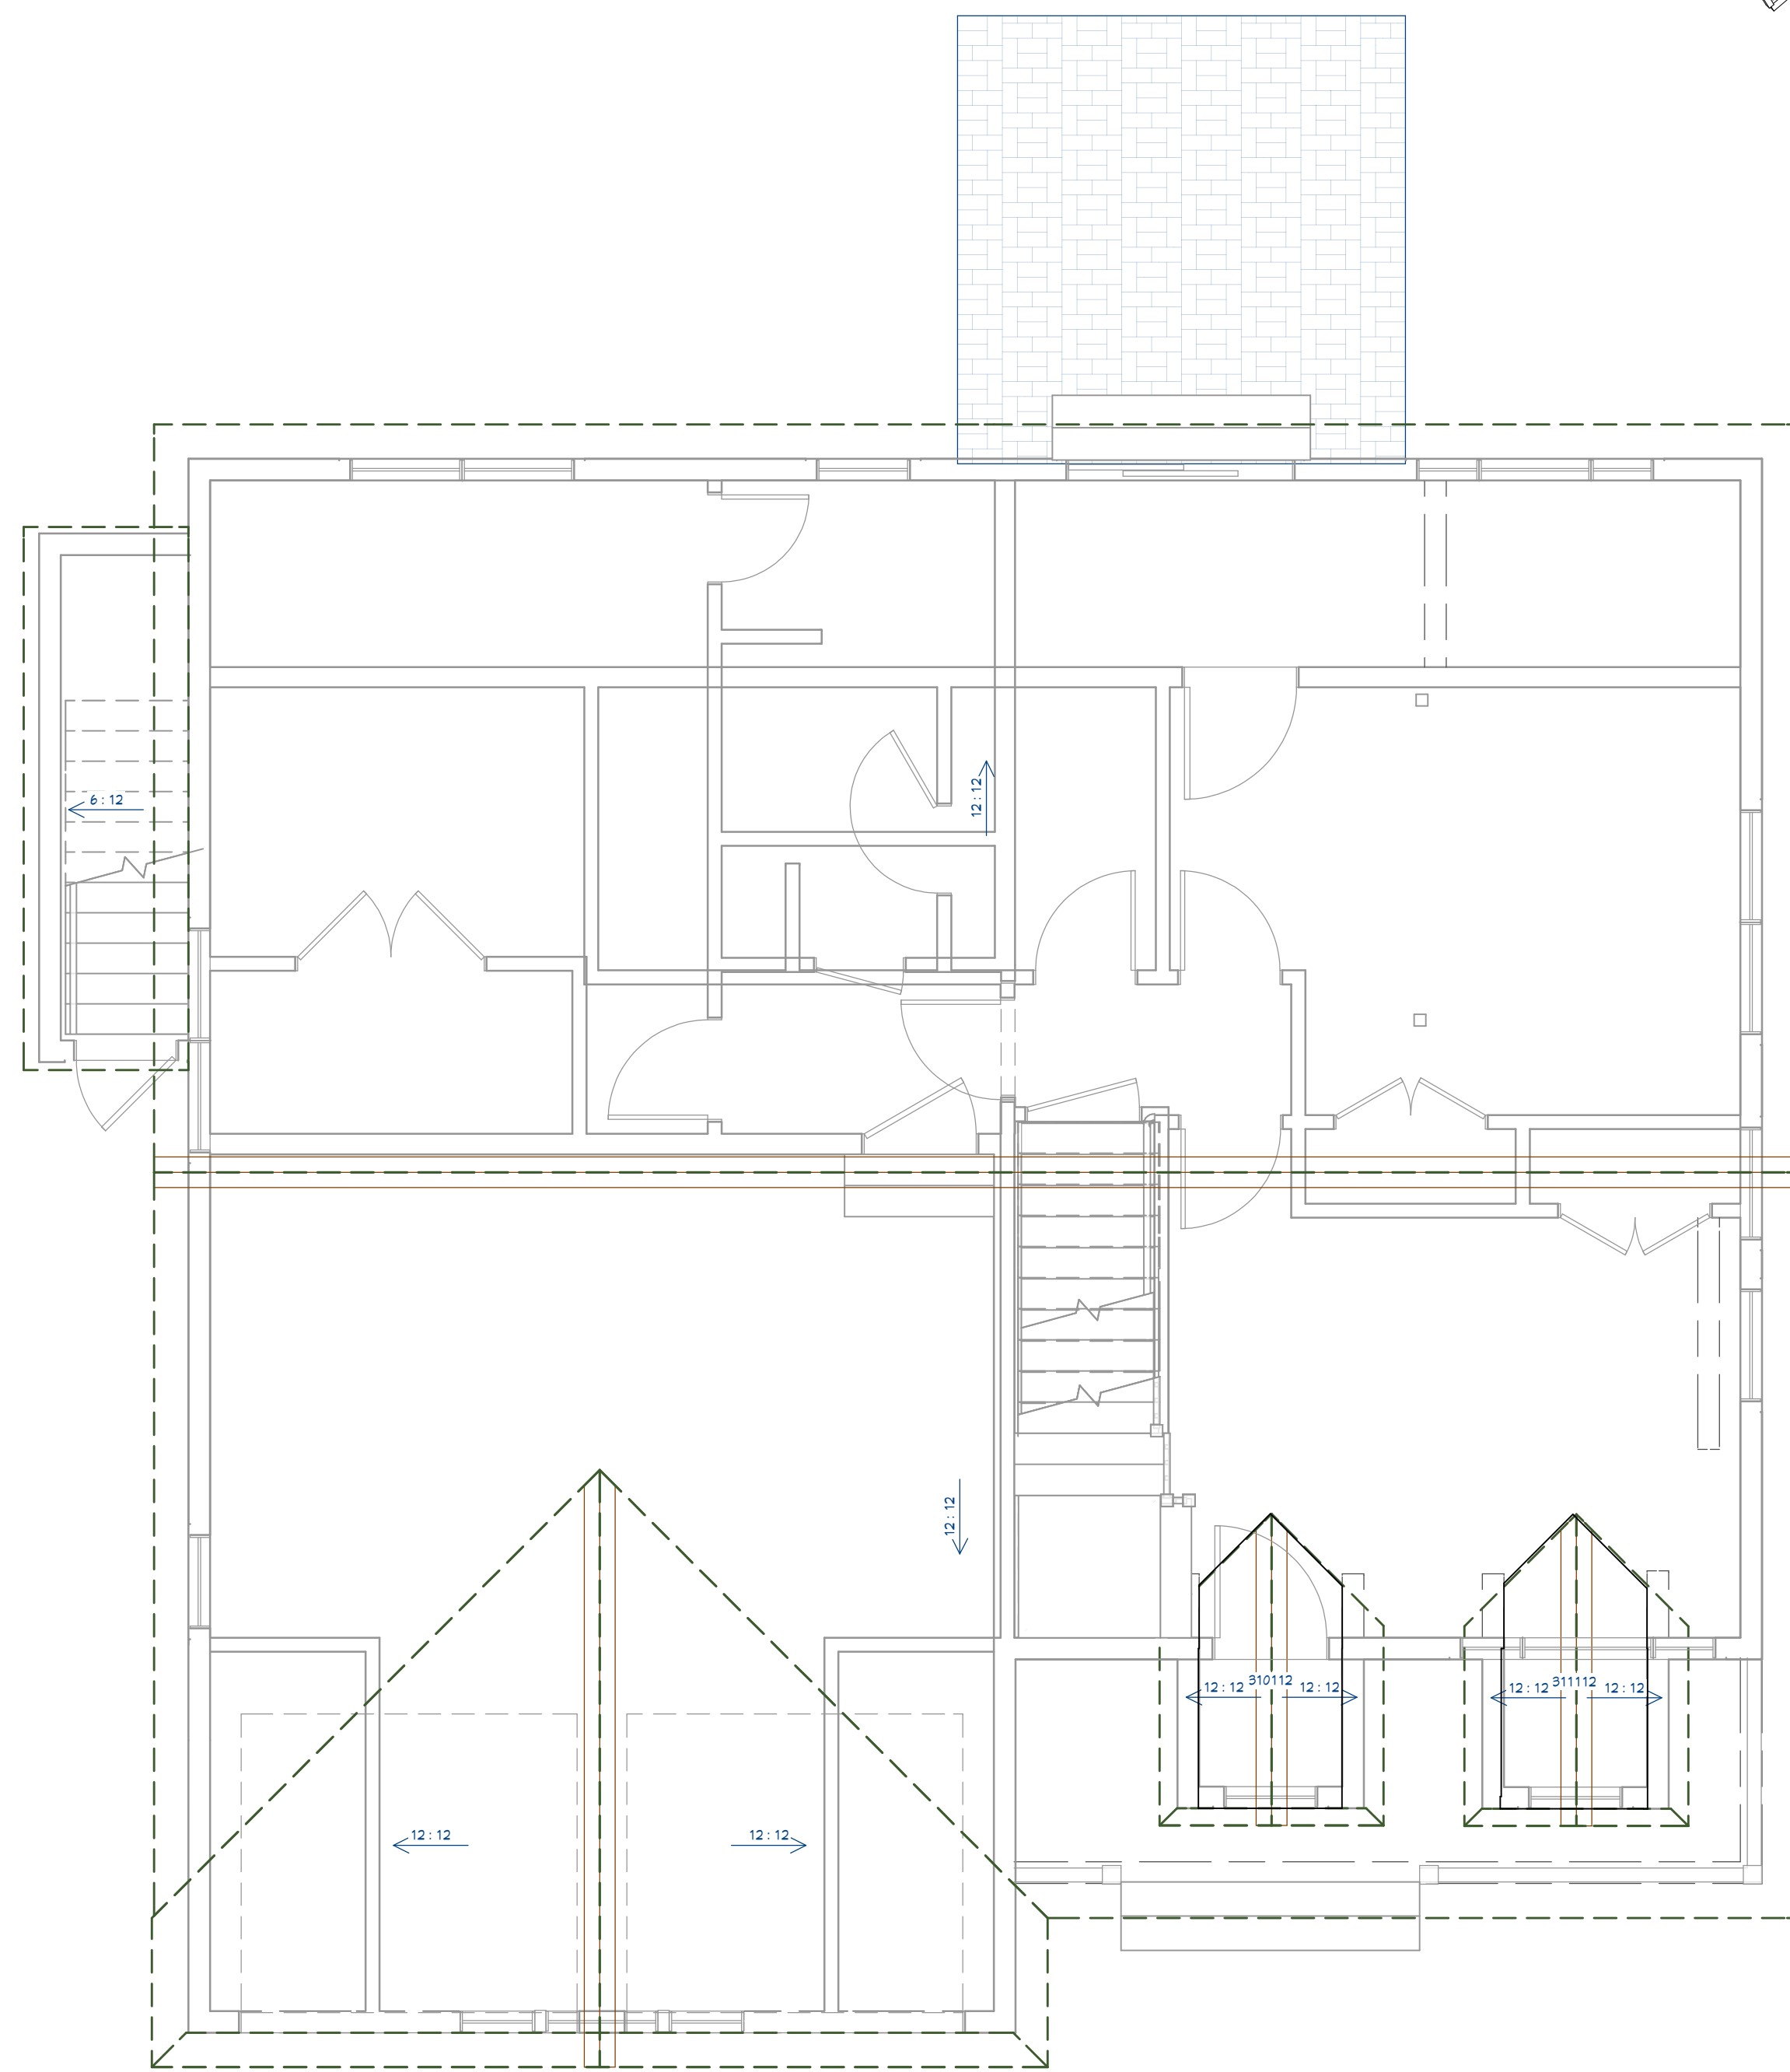

ROOF PLAN
1/4 in = 1 ft

N O T E:
ALL OVERHANGS 12" (EXCEPT
BASEMENT ENTRY ROOF 3")

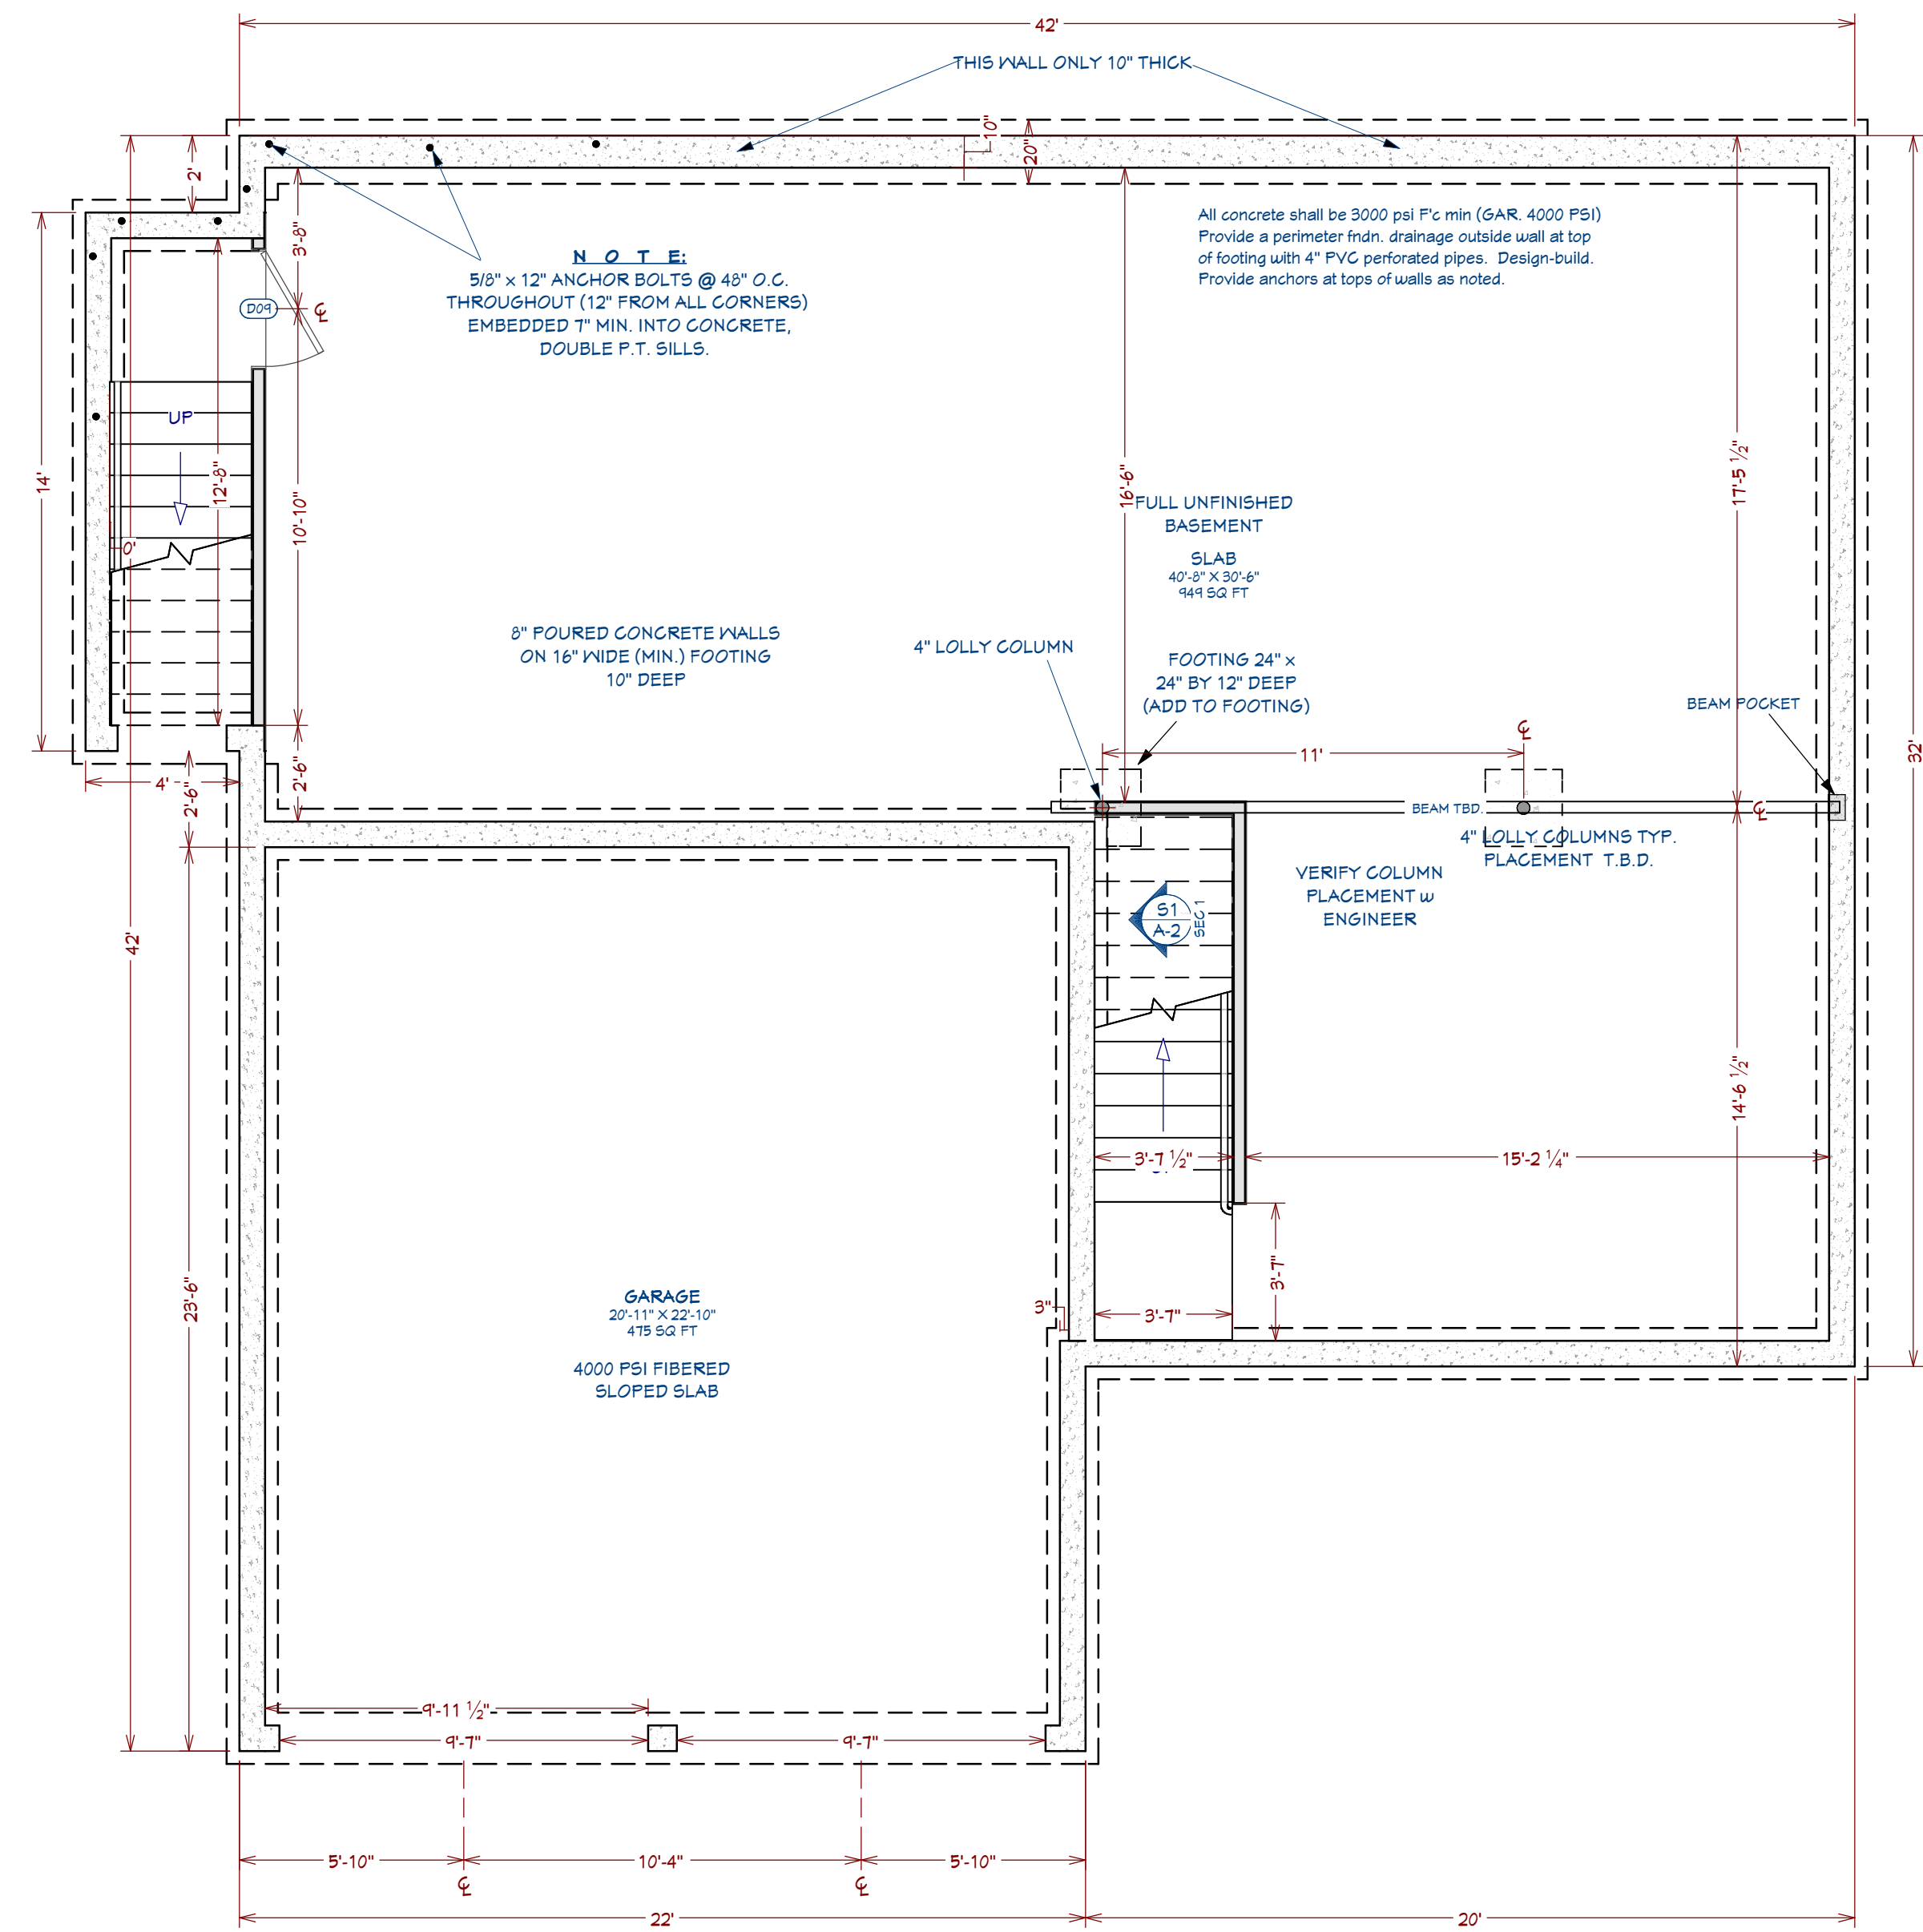

FOUNDATION FLOOR PLAN
1/4 in = 1 ft

NUMBER	DATE	REVISION BY	DESCRIPTION

NEW HAMPSHIRE DEVELOPMENT GROUP
CAPE 2 REVERSED PLAN
CANTERBURY PROJECT
114 WEST RD
CANTERBURY, NH



DRAWINGS PROVIDED BY:
T.F.

DATE:
4/23/2026

SCALE:
1/4" = 1' - 0"

SHEET:
A - 3



LEFT ELEVATION
1/4 in = 1 ft

GENERIC WINDOW SCHEDULE							
NUMBER	LABEL	QTY	FLOOR	SIZE	EGRESS	TEMPERED	DESCRIPTION
W01	61050MU	1	1	61050			MULLED UNIT
W02	2640DH	1	1	2640DH			DOUBLE HUNG
W03	2040DH	2	2	2040DH	YES		DOUBLE HUNG
W05	3050DH	1	1	3050DH	YES		DOUBLE HUNG
W06	3050DH	2	2	3050DH	YES		DOUBLE HUNG
W07	6056MU	1	1	6056	YES		MULLED UNIT
W08	6050MU	2	2	6050	YES		MULLED UNIT
W09	6432MU	1	1	6432			MULLED UNIT
W10	2636DH	2	2	2636DH			DOUBLE HUNG
W11	2640DH	1	1	2640DH	YES		DOUBLE HUNG

GENERIC DOOR SCHEDULE						
NUMBER	LABEL	QTY	FLOOR	SIZE	FIRE	DESCRIPTION
D01	9090	2	1	9090		GARAGE-G12-SQ24
D02	2468	1	1	2468 R IN		HINGED-DOOR F08
D03	2468	1	1	2468 L IN		HINGED-DOOR F08
D04	2468	1	2	2468 R IN		HINGED-DOOR F08
D05	2868	1	1	2868 L EX		EXT. HINGED-DOOR F08
D06	2868	1	1	2868 L IN		HINGED-DOOR F08
D07	2868	3	2	2868 R IN		HINGED-DOOR F08
D08	2868	1	2	2868 L IN		HINGED-DOOR F08
D09	3068	1	0	3068 L EX		EXT. HINGED-DOOR F08
D10	3068	1	1	3068 L EX		EXT. HINGED-DOOR E14
D11	3068	1	1	3068 L EX	YES	EXT. HINGED-DOOR F08
D12	3068	1	1	3068 L IN		HINGED-DOOR F08
D13	4068	2	2	4068 L/R IN		DOUBLE HINGED-DOOR F08
D14	5068	1	1	5068 L/R IN		DOUBLE HINGED-DOOR F08
D15	6068	1	1	6068 L EX		EXT. SLIDER-GLASS PANEL
D16	3050	1	2	3050 R EX		EXT. HINGED-SLAB



RIGHT ELEVATION
1/4 in = 1 ft



REAR ELEVATION
1/4 in = 1 ft



FRONT ELEVATION
1/4 in = 1 ft

REVISION TABLE		
NUMBER	DATE	DESCRIPTION

NEW HAMPSHIRE DEVELOPMENT GROUP
CAPE 2 REVERSED PLAN
CANTERBURY PROJECT
114 WEST RD
CANTERBURY, NH



DRAWINGS PROVIDED BY:
T.F.

DATE:

4/23/2026

SCALE:

1/4" = 1' - 0"


SHEET:

A - 4

GENERIC WINDOW SCHEDULE						
3D EXTERIOR ELEVATION NUMBER	3D EXTERIOR ELEVATION LABEL	QTY	FINISH	HEIGHT	WIDTH	DESCRIPTION
W01	2640DH	2	2	2640DH	29'x48"	DOUBLE HUNG 2'x6'x34" (2)
W02	2636DH	2	2	2636DH	31'x48"	DOUBLE HUNG 2'x6'x34" (2)
W03	2640DH	2	1	2640DH	31'x48"	DOUBLE HUNG 2'x6'x34" (2)
W04	3050DH	1	1	3050DH	37'x61"	DOUBLE HUNG 2'x6'x42" (2)
W05	3050DH	2	2	3050DH	37'x61"	DOUBLE HUNG 2'x6'x42" (2)
W06	6050MU	2	2	6050	73'x61"	MULLED UNIT 2'x10'x34" (2)
W07	6050MU	1	1	6050	73'x61"	MULLED UNIT 2'x10'x34" (2)
W08	61050MU	1	1	61050	82'x61"	MULLED UNIT 2'x10'x34" (2)
W09	6452MU	1	1	6452	77'x38"	MULLED UNIT 2'x10'x34" (2)

GENERIC DOOR SCHEDULE						
3D EXTERIOR ELEVATION NUMBER	3D EXTERIOR ELEVATION LABEL	QTY	FINISH	HEIGHT	WIDTH	DESCRIPTION
D01	2468	1	1	2468	L IN	HINGED DOOR F08
D02	2468	1	1	2468	R IN	HINGED DOOR F08
D03	2468	1	2	2468	L IN	HINGED DOOR F08
D04	2468	1	1	2468	R EX	EXT. HINGED DOOR F08
D05	2468	1	1	2468	R IN	HINGED DOOR F08
D06	2468	3	2	2468	L IN	HINGED DOOR F08
D07	2468	1	2	2468	R IN	HINGED DOOR F08
D08	3050	1	2	3050	L EX	EXT. HINGED SLAB
D09	3068	1	0	3068	R EX	EXT. HINGED DOOR F08
D10	3068	1	1	3068	R EX	EXT. HINGED DOOR E14
D11	3068	1	1	3068	R EX	EXT. HINGED DOOR F08
D12	3068	1	1	3068	R IN	HINGED DOOR F08
D13	4068	2	2	4068	L IN	DOUBLE HINGED DOOR F08
D14	3068	1	1	3068	L IN	DOUBLE HINGED DOOR F08
D15	6068	1	1	6068	R EX	EXT. SLIDER GLASS PANEL
D16	4000	2	1	4000		GARAGE-G12-S524

CABINET SCHEDULE							
3D ELEVATION NUMBER	3D ELEVATION LABEL	QTY	FINISH	HEIGHT	WIDTH	DESCRIPTION	
C01	B12L	1	1	12"	24"	36"	BASE CABINET
C02	B12R	1	1	12"	24"	36"	BASE CABINET
C03	B24L	1	1	24"	24"	36"	BASE CABINET
C04	B24R	1	1	24"	24"	36"	BASE CABINET
C05	B30	1	1	30"	24"	36"	BASE CABINET
C06	B36L	3	1	36"	18"	36"	BASE CABINET
C07	LC836R	1	1	36"	36"	36"	CORNER BASE CABINET
C08	S8332L	1	1	33"	21"	36"	BASE CABINET
C09	S836	1	1	36"	24"	36"	BASE CABINET
C10	S8352L	2	1	36"	21"	36"	BASE CABINET
C11	S8321L	1	2	42"	21"	36"	BASE CABINET
C12	U22450	2	1	1 1/2"	24"	60"	END PANEL
C13	X1836L	1	1	18"	12"	36"	XWALL CABINET
C14	X2436R	1	1	24"	12"	36"	XWALL CABINET
C15	X30152H	1	1	30"	24"	18"	XWALL CABINET
C16	X3336	2	1	33"	12"	36"	XWALL CABINET

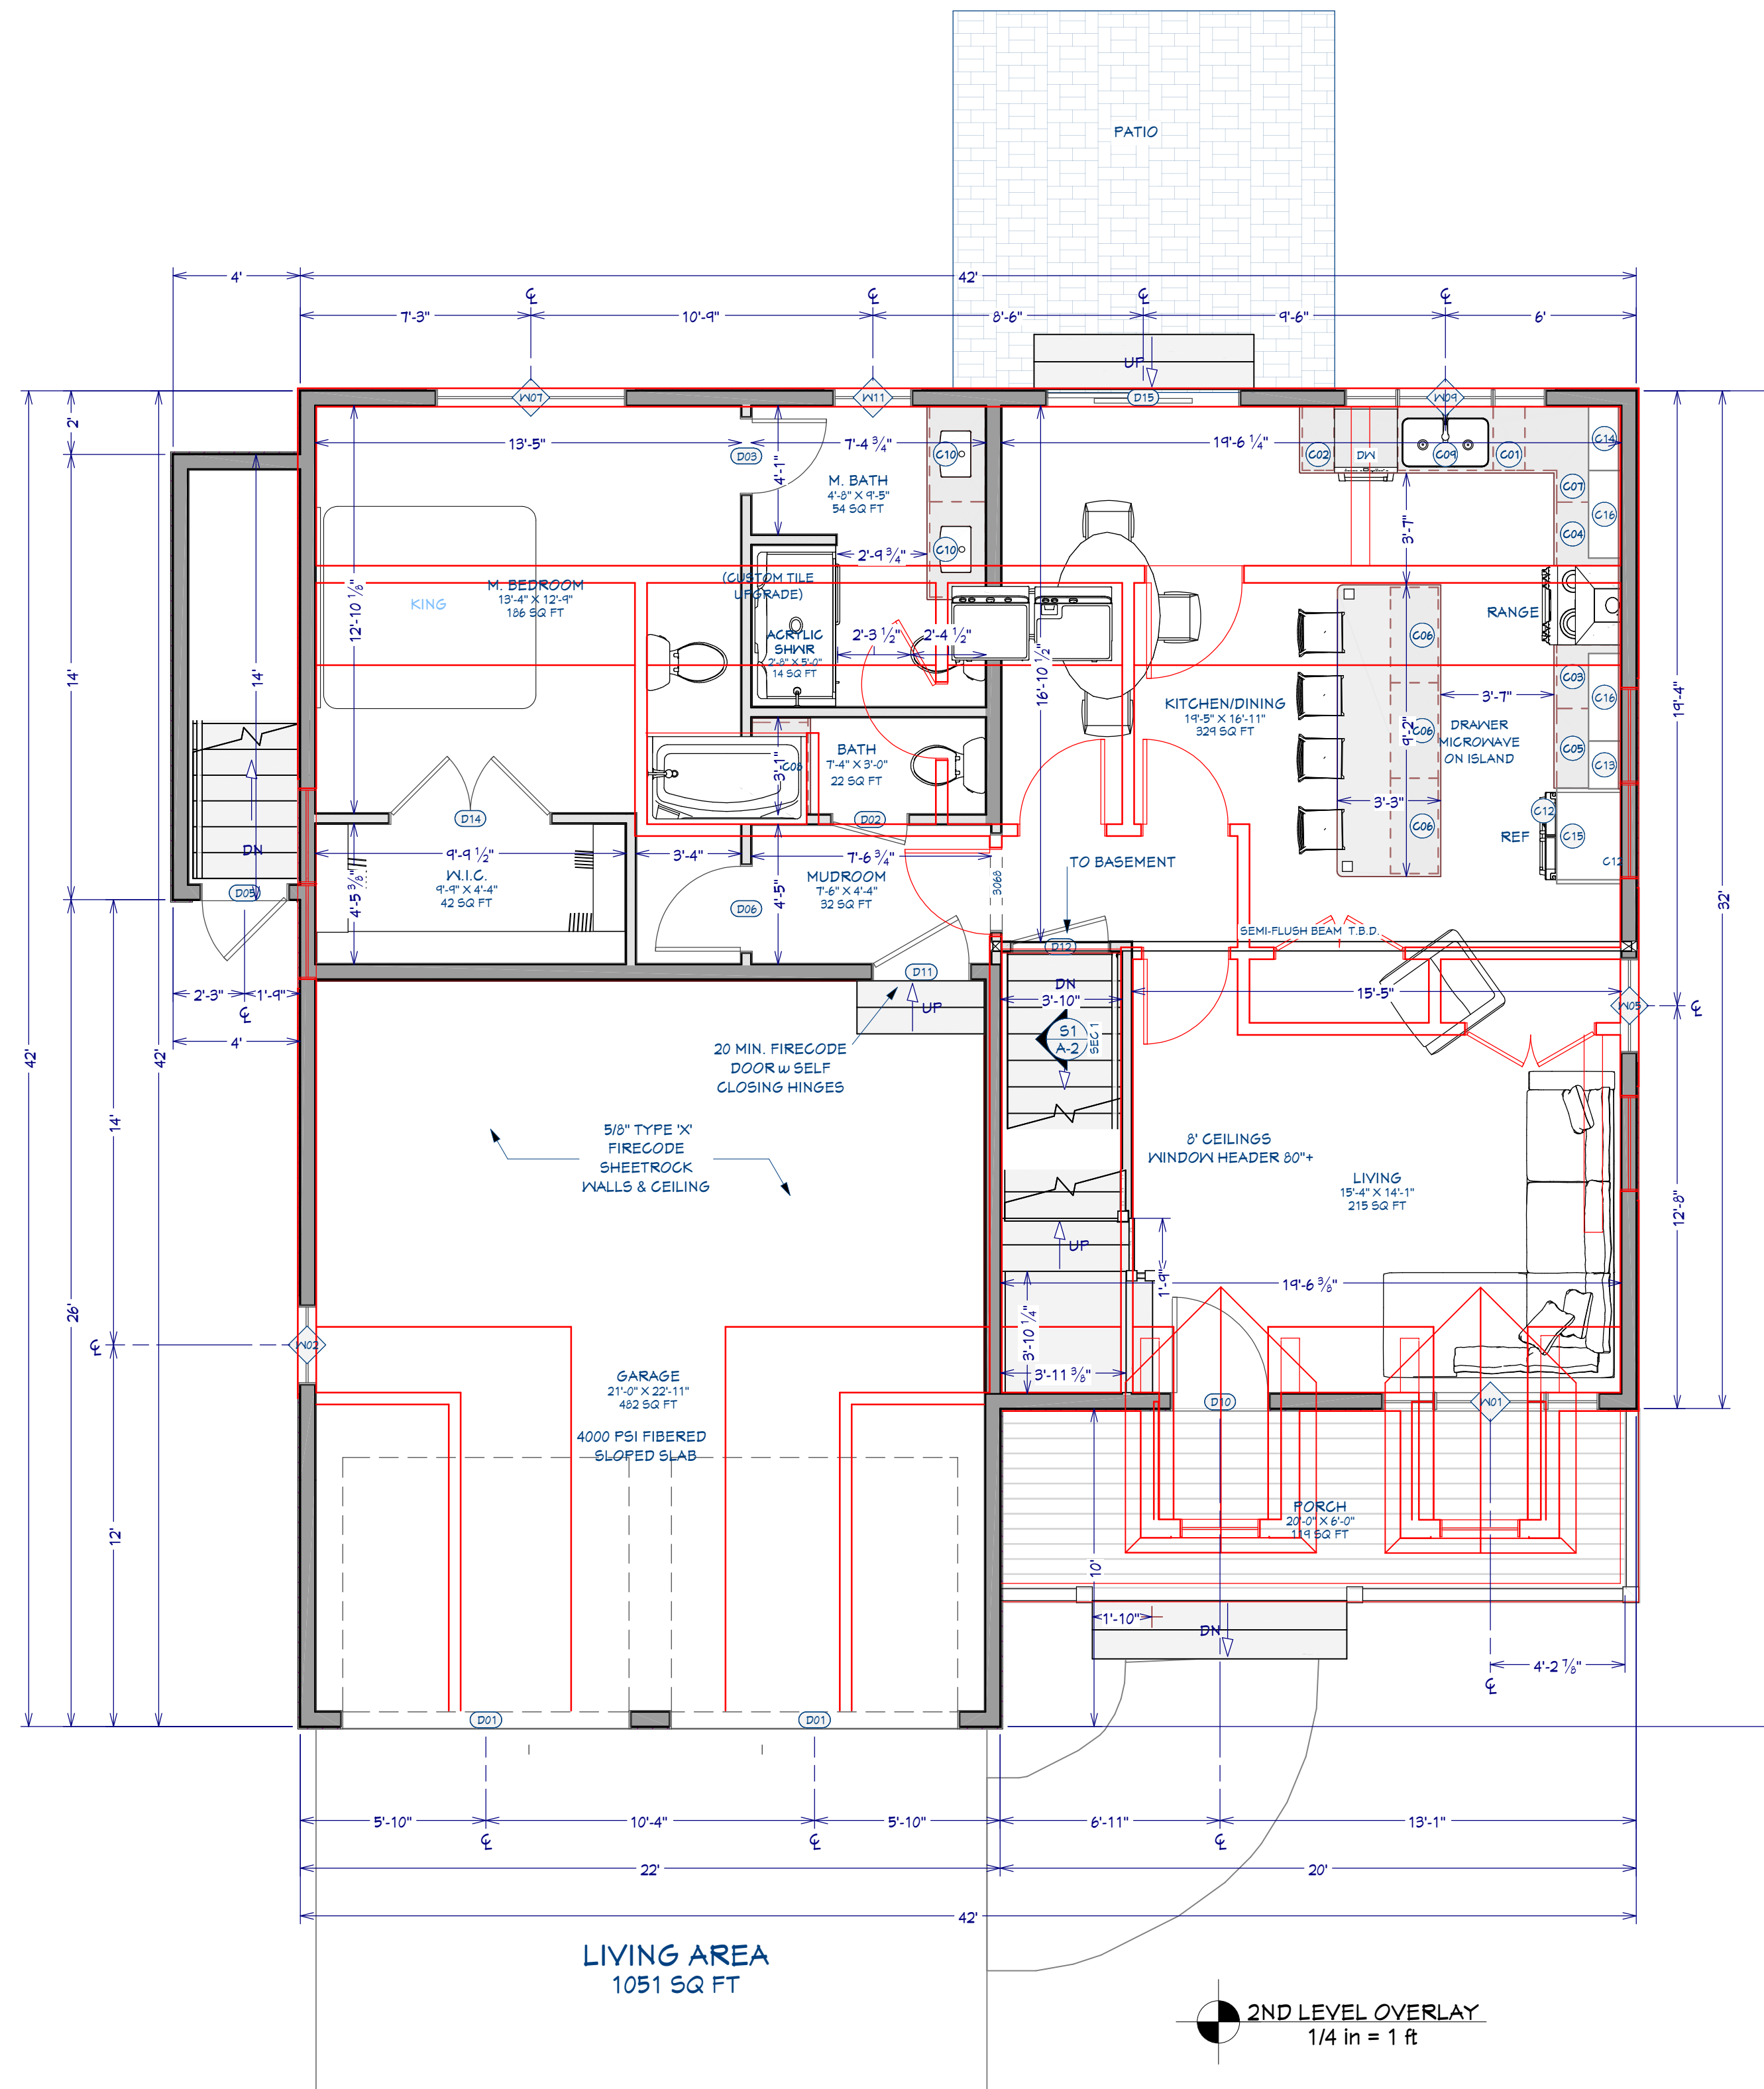

REVISION TABLE	NUMBER	DATE	REVISION BY	DESCRIPTION





NEW HAMPSHIRE DEVELOPMENT GROUP
CAPE 2 REVERSED PLAN
CANTERBURY PROJECT
114 WEST RD
CANTERBURY, NH

DRAWINGS PROVIDED BY:
T.F.

DATE:
4/23/2026

SCALE:
1/4" = 1' - 0"

SHEET:
A - 5

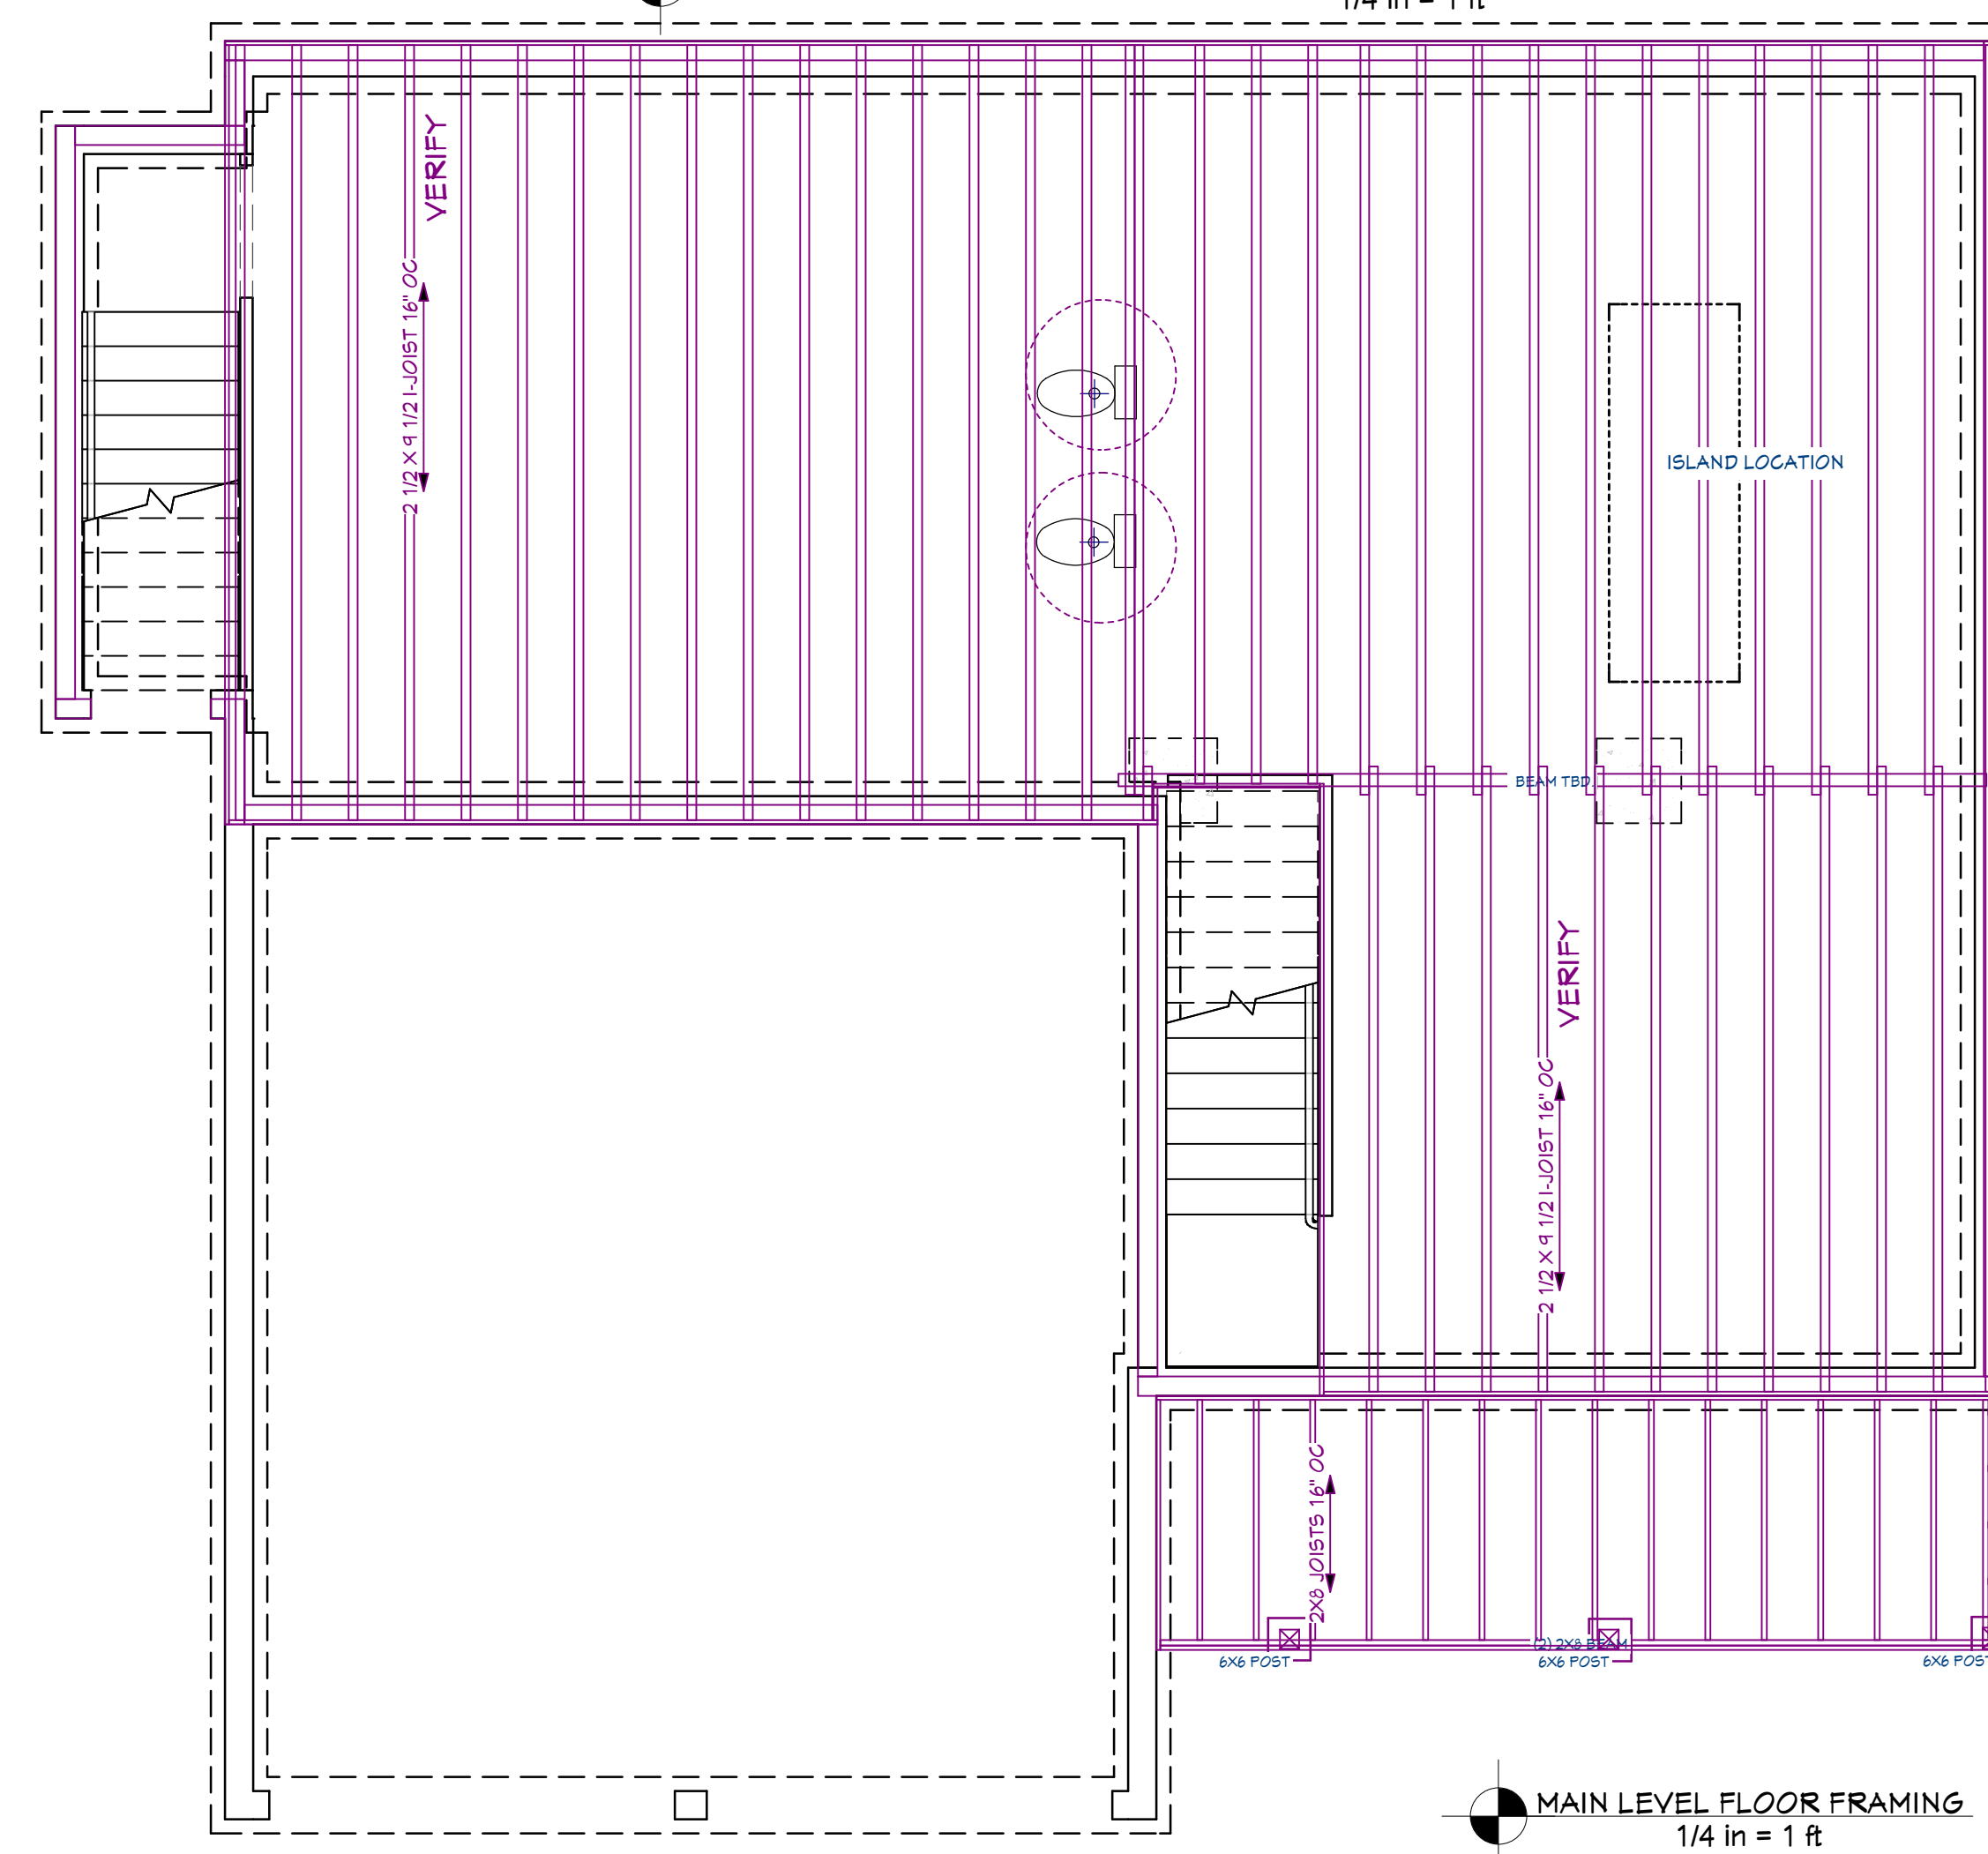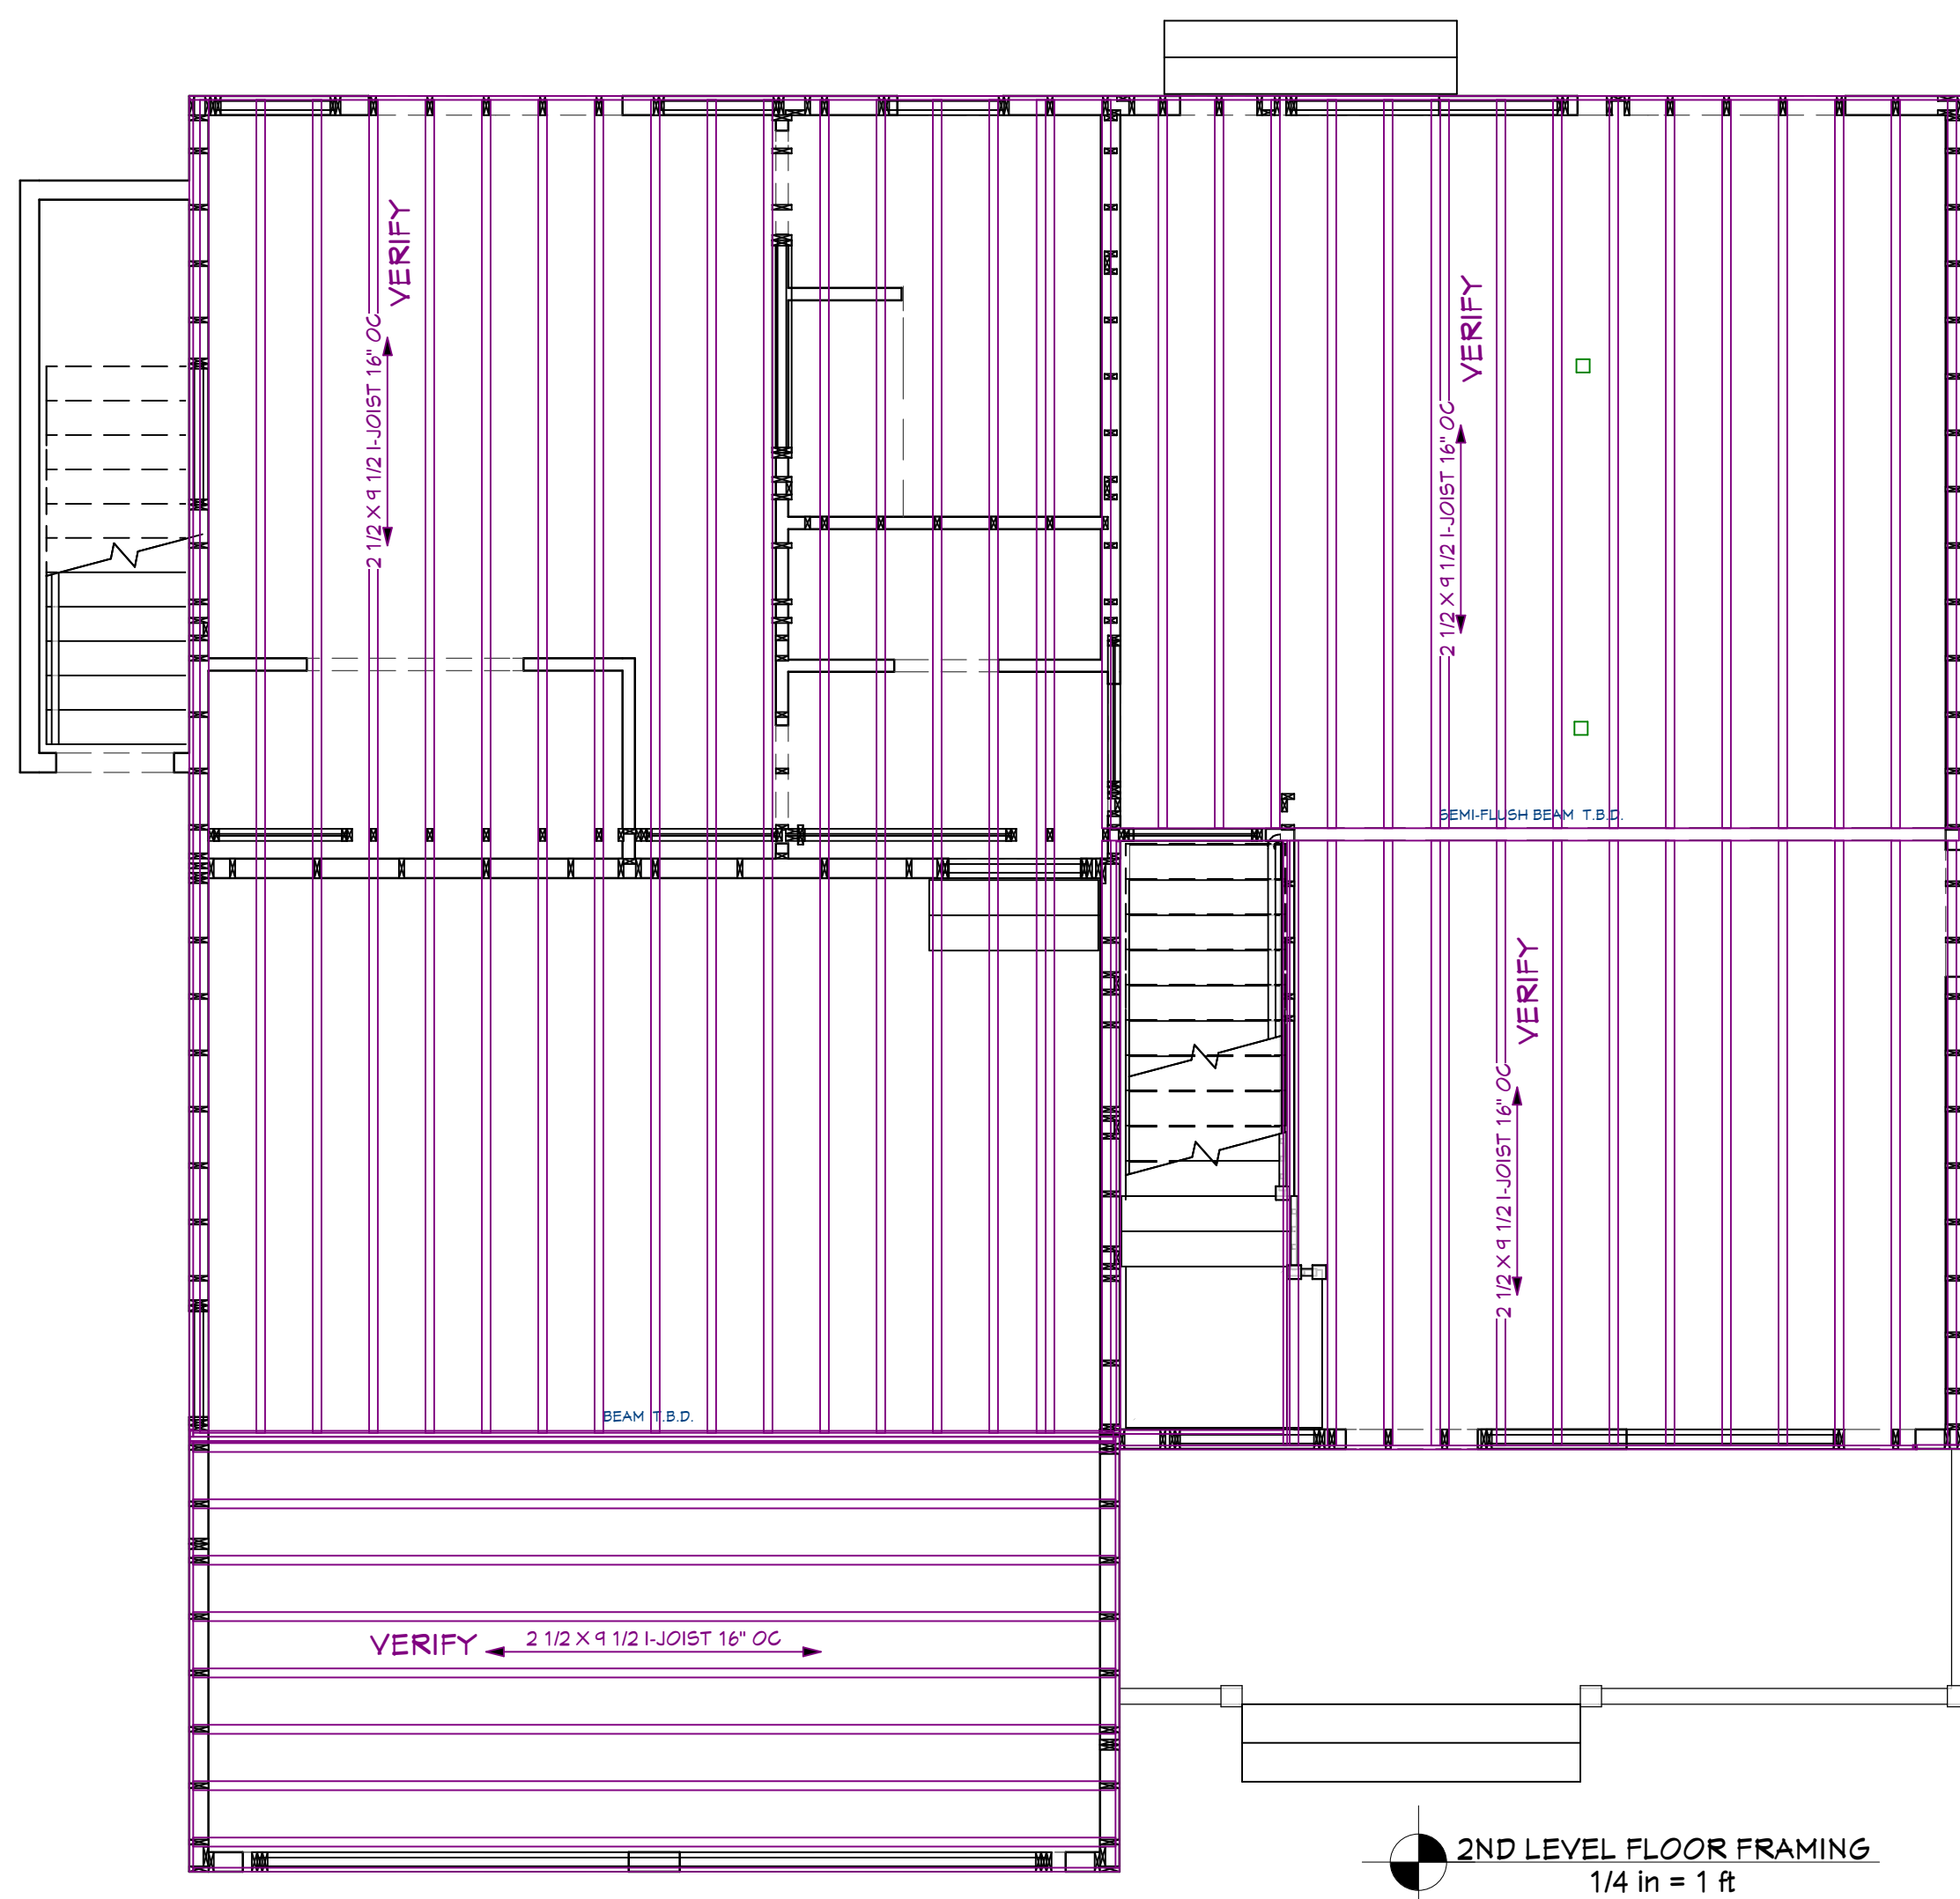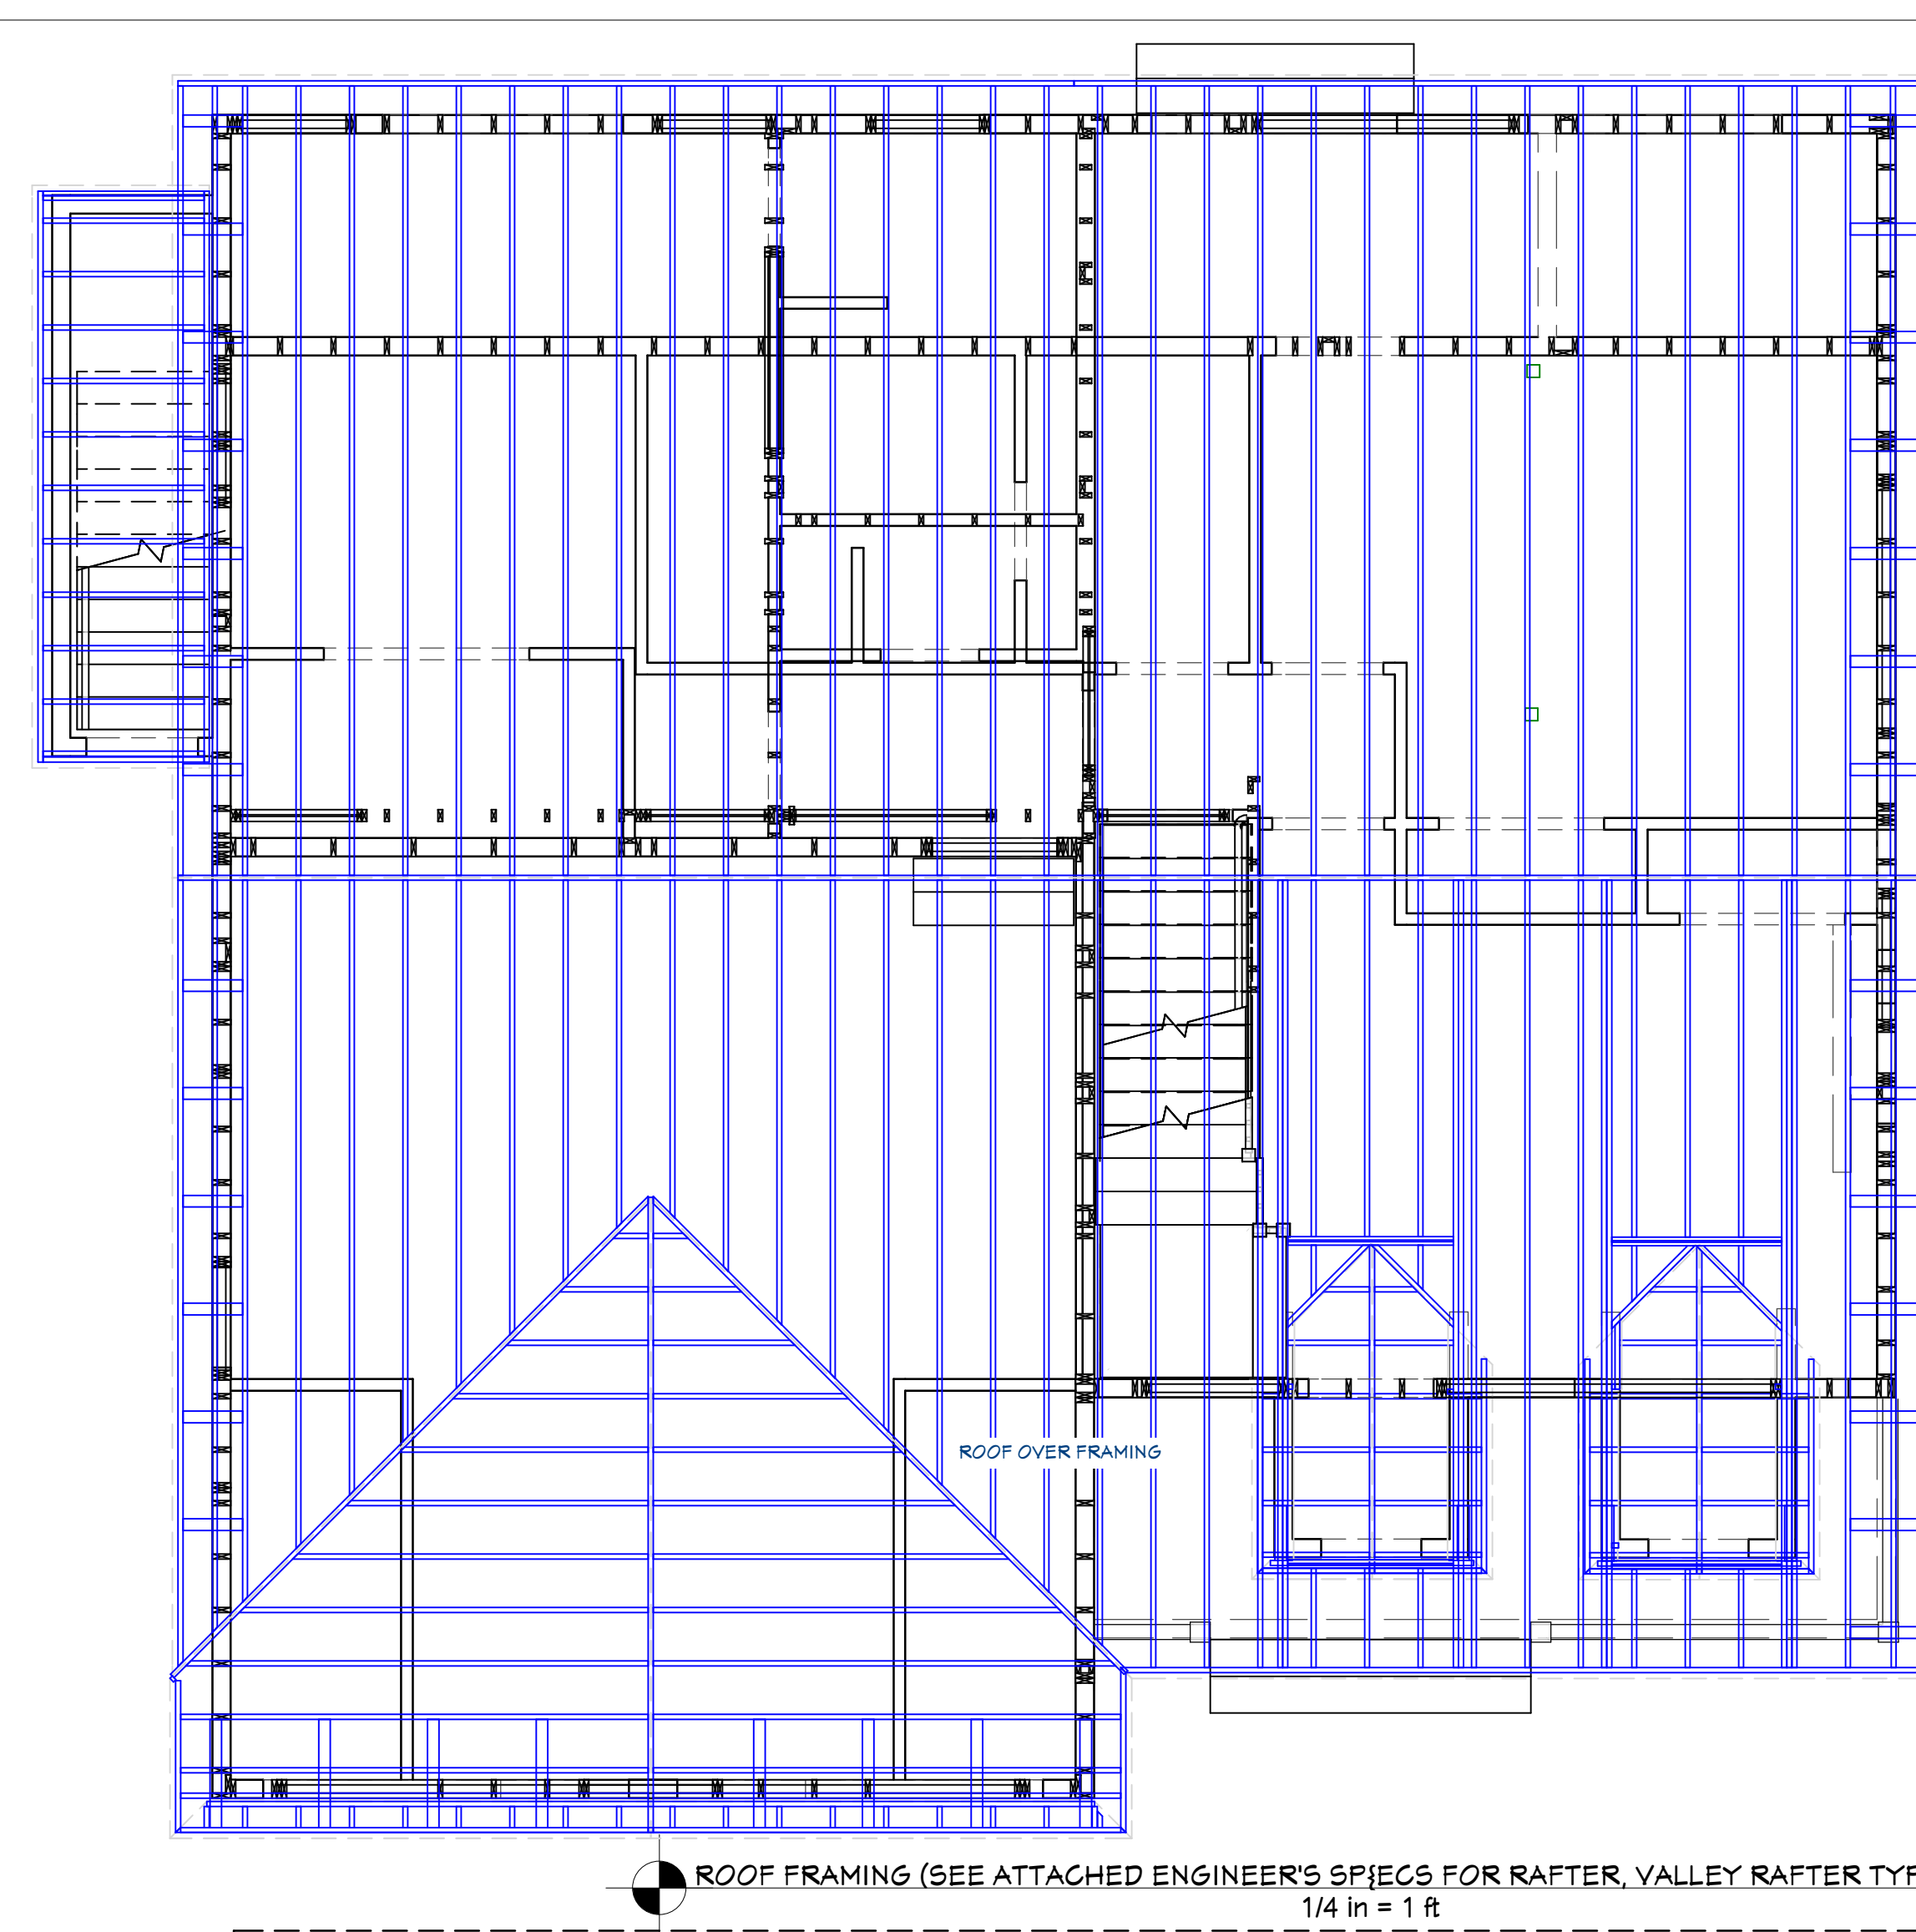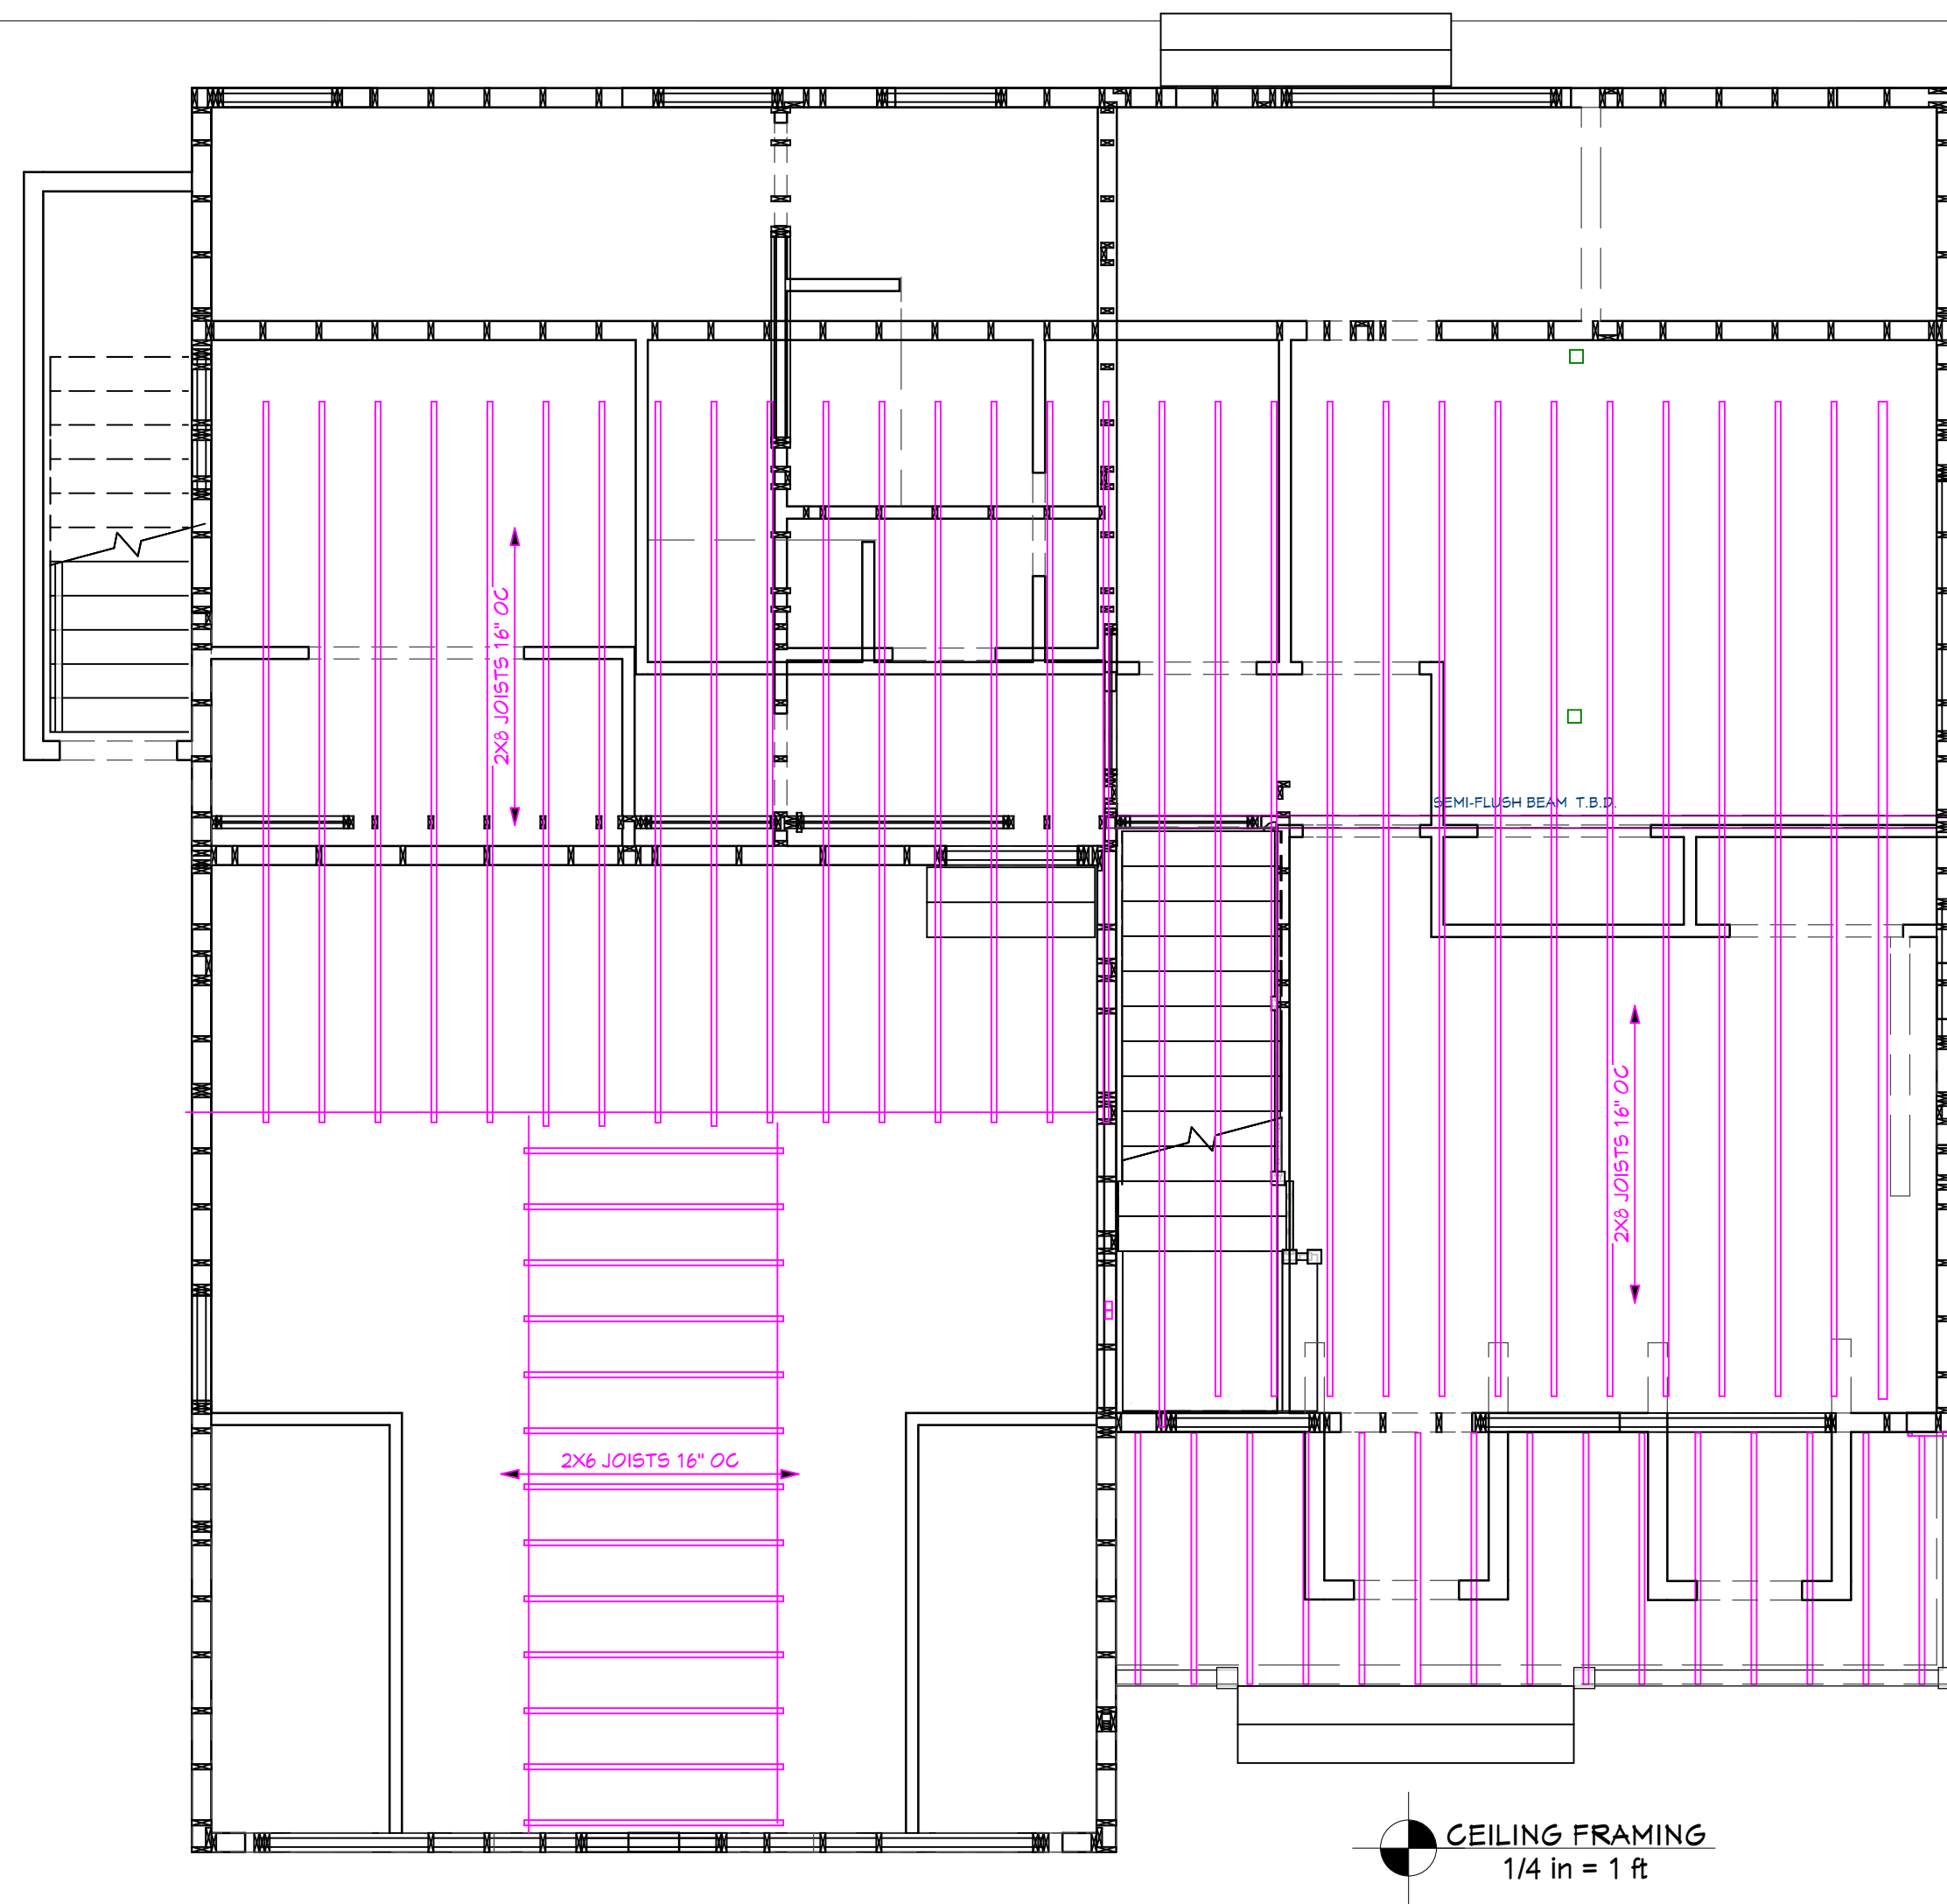

NUMBER	DATE	REVISOR	DESCRIPTION

NEW HAMPSHIRE DEVELOPMENT GROUP
CAPE 2 REVERSED PLAN
CANTERBURY PROJECT
114 WEST RD
CANTERBURY, NH



DRAWINGS PROVIDED BY:
T.F.

DATE:
4/23/2026

SCALE:
1/4" = 1' - 0"

SHEET:
A - 6