



REAR LEFT




FRONT LEFT



NEW HAMPSHIRE DEVELOPMENT GROUP
CAPE PLAN FLIPPED
(PRELIMINARY)
CANTERBURY PROJECT
114 WEST RD
CANTERBURY, NH

LABEL	TITLE	CONTENTS
A-1	COVER	
A-2	1ST & 2ND LEVEL FLOOR PLANS, TYPICAL WALL SECTION	
A-3	FOUNDATION FLOOR PLAN, ROOF PLAN	
A-4	ELEVATIONS	
A-5	LEFT & RIGHT ELEVATIONS, SECTIONS	
A-6	FLOOR FRAMING	

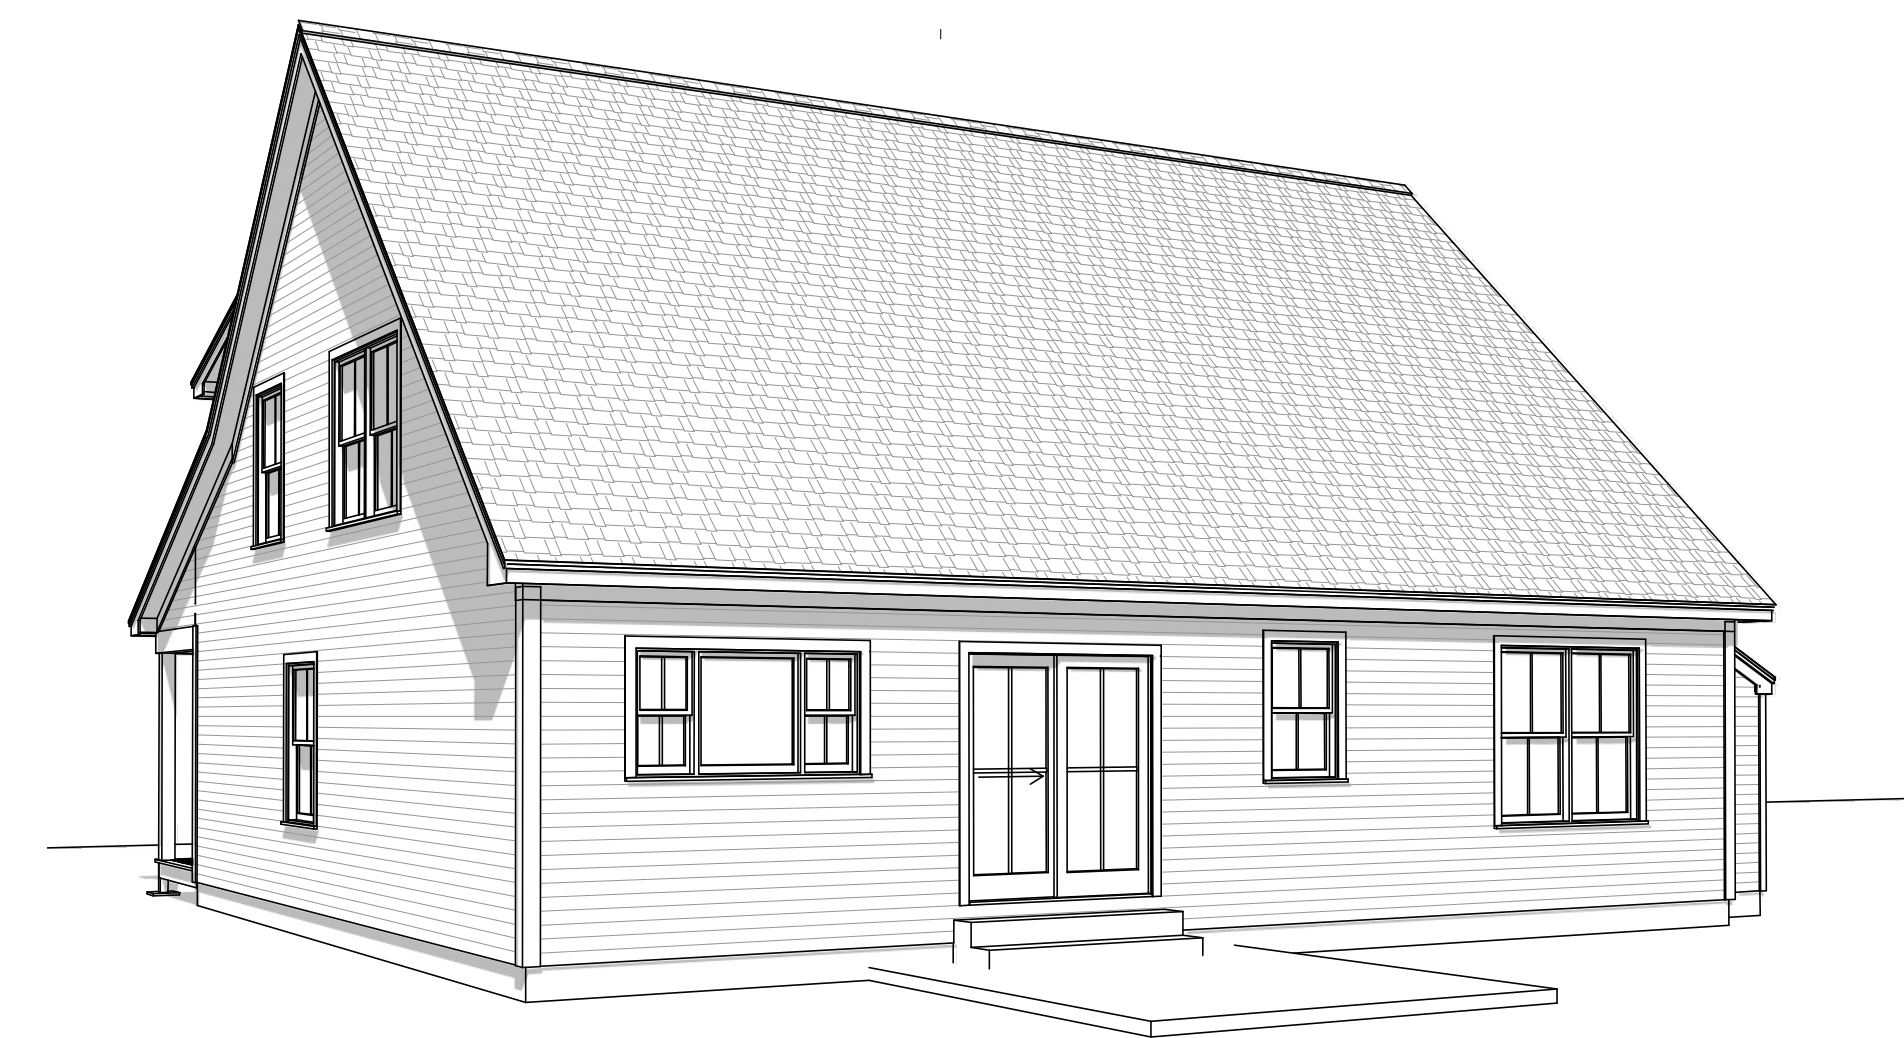

REAR RIGHT



FRONT RIGHT

NUMBER	DATE	REVISED BY	DESCRIPTION

NEW HAMPSHIRE DEVELOPMENT GROUP
CAPE PLAN FLIPPED
(PRELIMINARY)
CANTERBURY PROJECT
114 WEST RD
CANTERBURY, NH



DRAWINGS PROVIDED BY:
T.F.

DATE:


2/17/2026

SCALE:

1/4" = 1' - 0"


SHEET:

A - 1

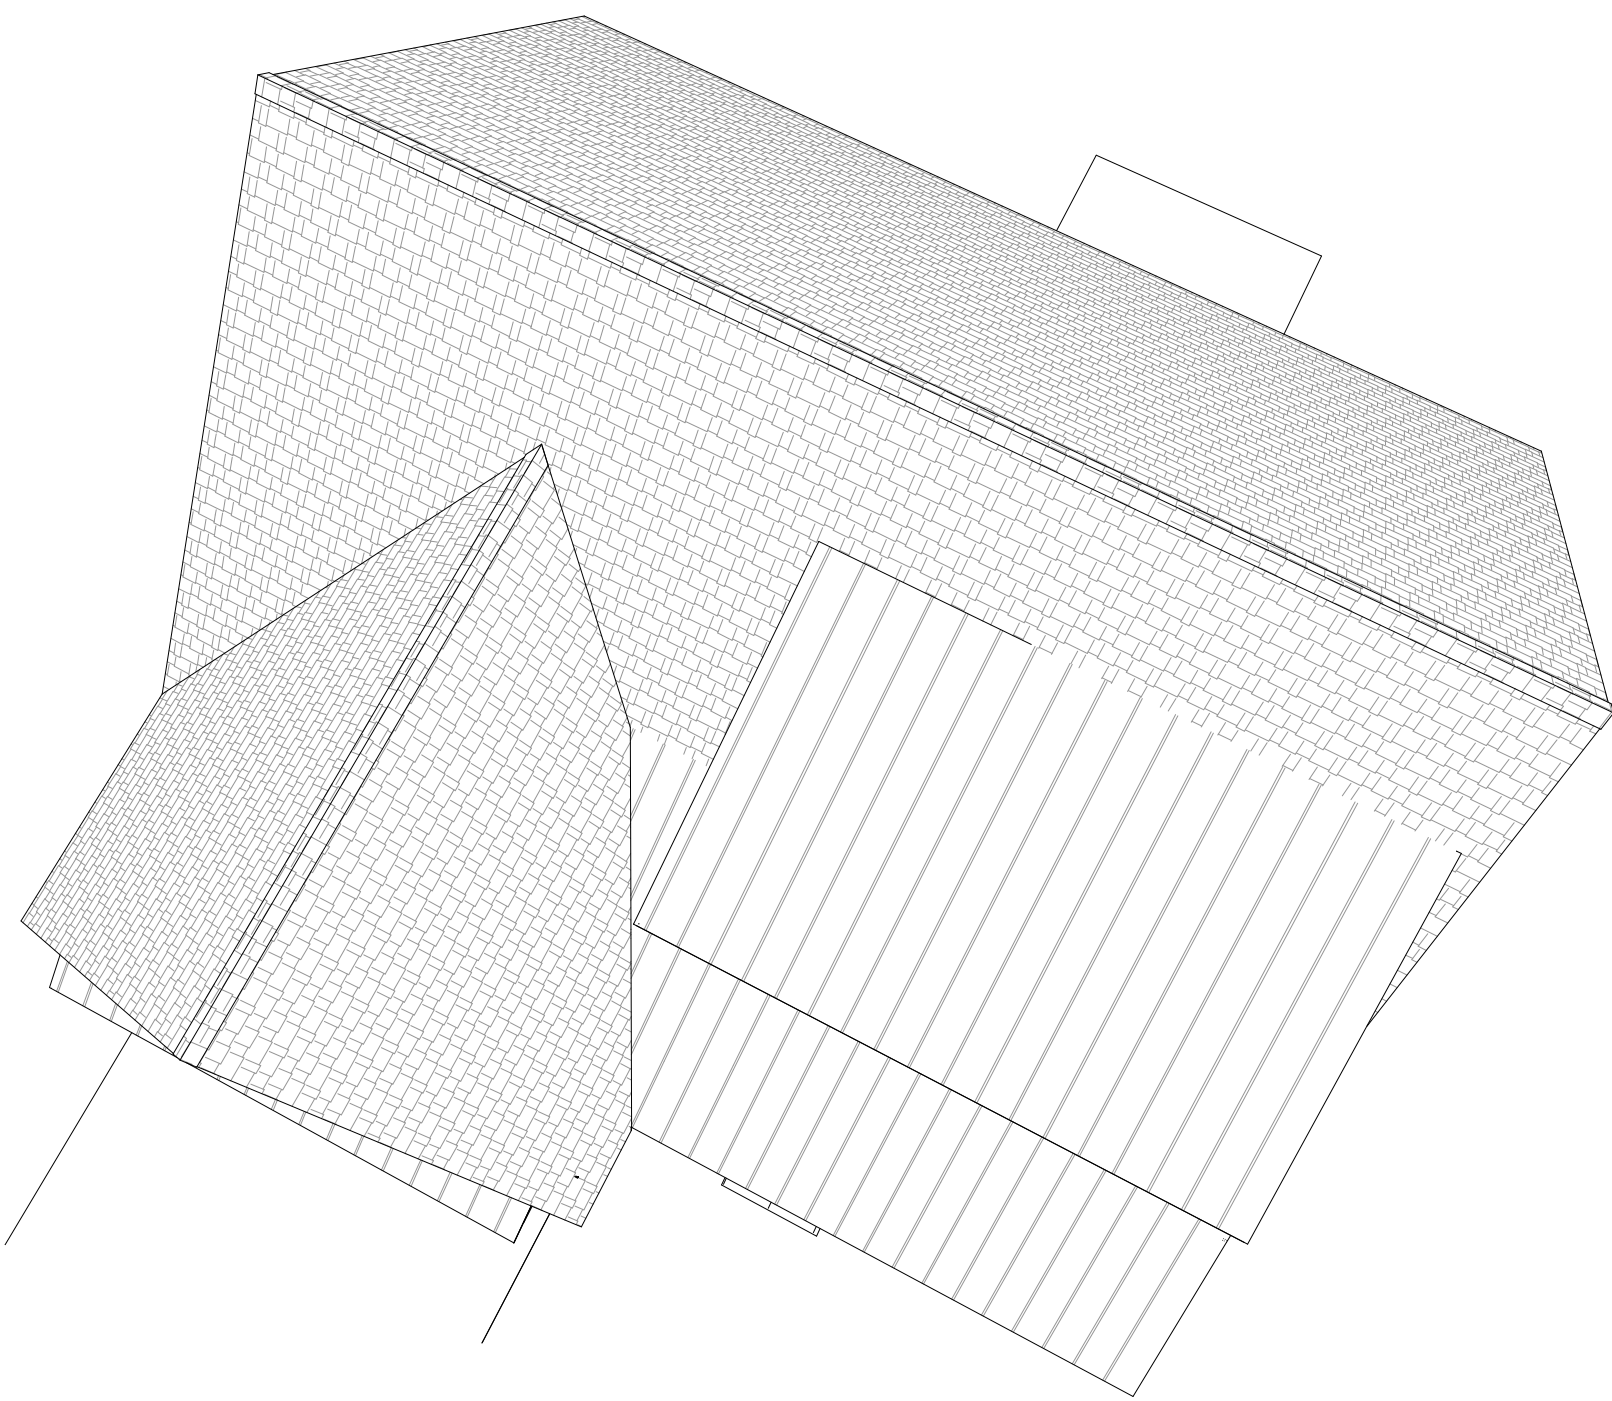


ROOF OVERVIEW

GENERIC DOOR SCHEDULE				
NUMBER	LABEL	QTY	FLOOR SIZE	DESCRIPTION
D01	15020	1	1	15020 GARAGE C.T. S&G24
D02	2460	1	1	2460 R IN HINGED-DOOR F00
D03	2460	1	1	2460 L IN HINGED-DOOR F00
D04	2460	1	2	2460 R IN HINGED-DOOR F00
D05	2860	1	1	2860 L EX EXT. HINGED-DOOR F00
D06	2860	1	1	2860 L IN HINGED-DOOR F00
D07	2860	2	2	2860 R IN HINGED-DOOR F00
D08	2860	2	2	2860 L IN HINGED-DOOR F00
D09	3060	1	0	3060 L EX EXT. HINGED-DOOR F00
D10	3060	1	1	3060 L EX EXT. HINGED-500 SASH
D11	3060	1	1	3060 L EX EXT. HINGED-DOOR F00
D12	3060	1	1	3060 L IN HINGED-DOOR F00
D13	4060	2	2	4060 L/R IN DOUBLE HINGED-DOOR F00
D14	5060	1	1	5060 L/R IN DOUBLE HINGED-DOOR F00
D15	6060	1	1	6060 L EX EXT. SLIDER-GLASS PANEL

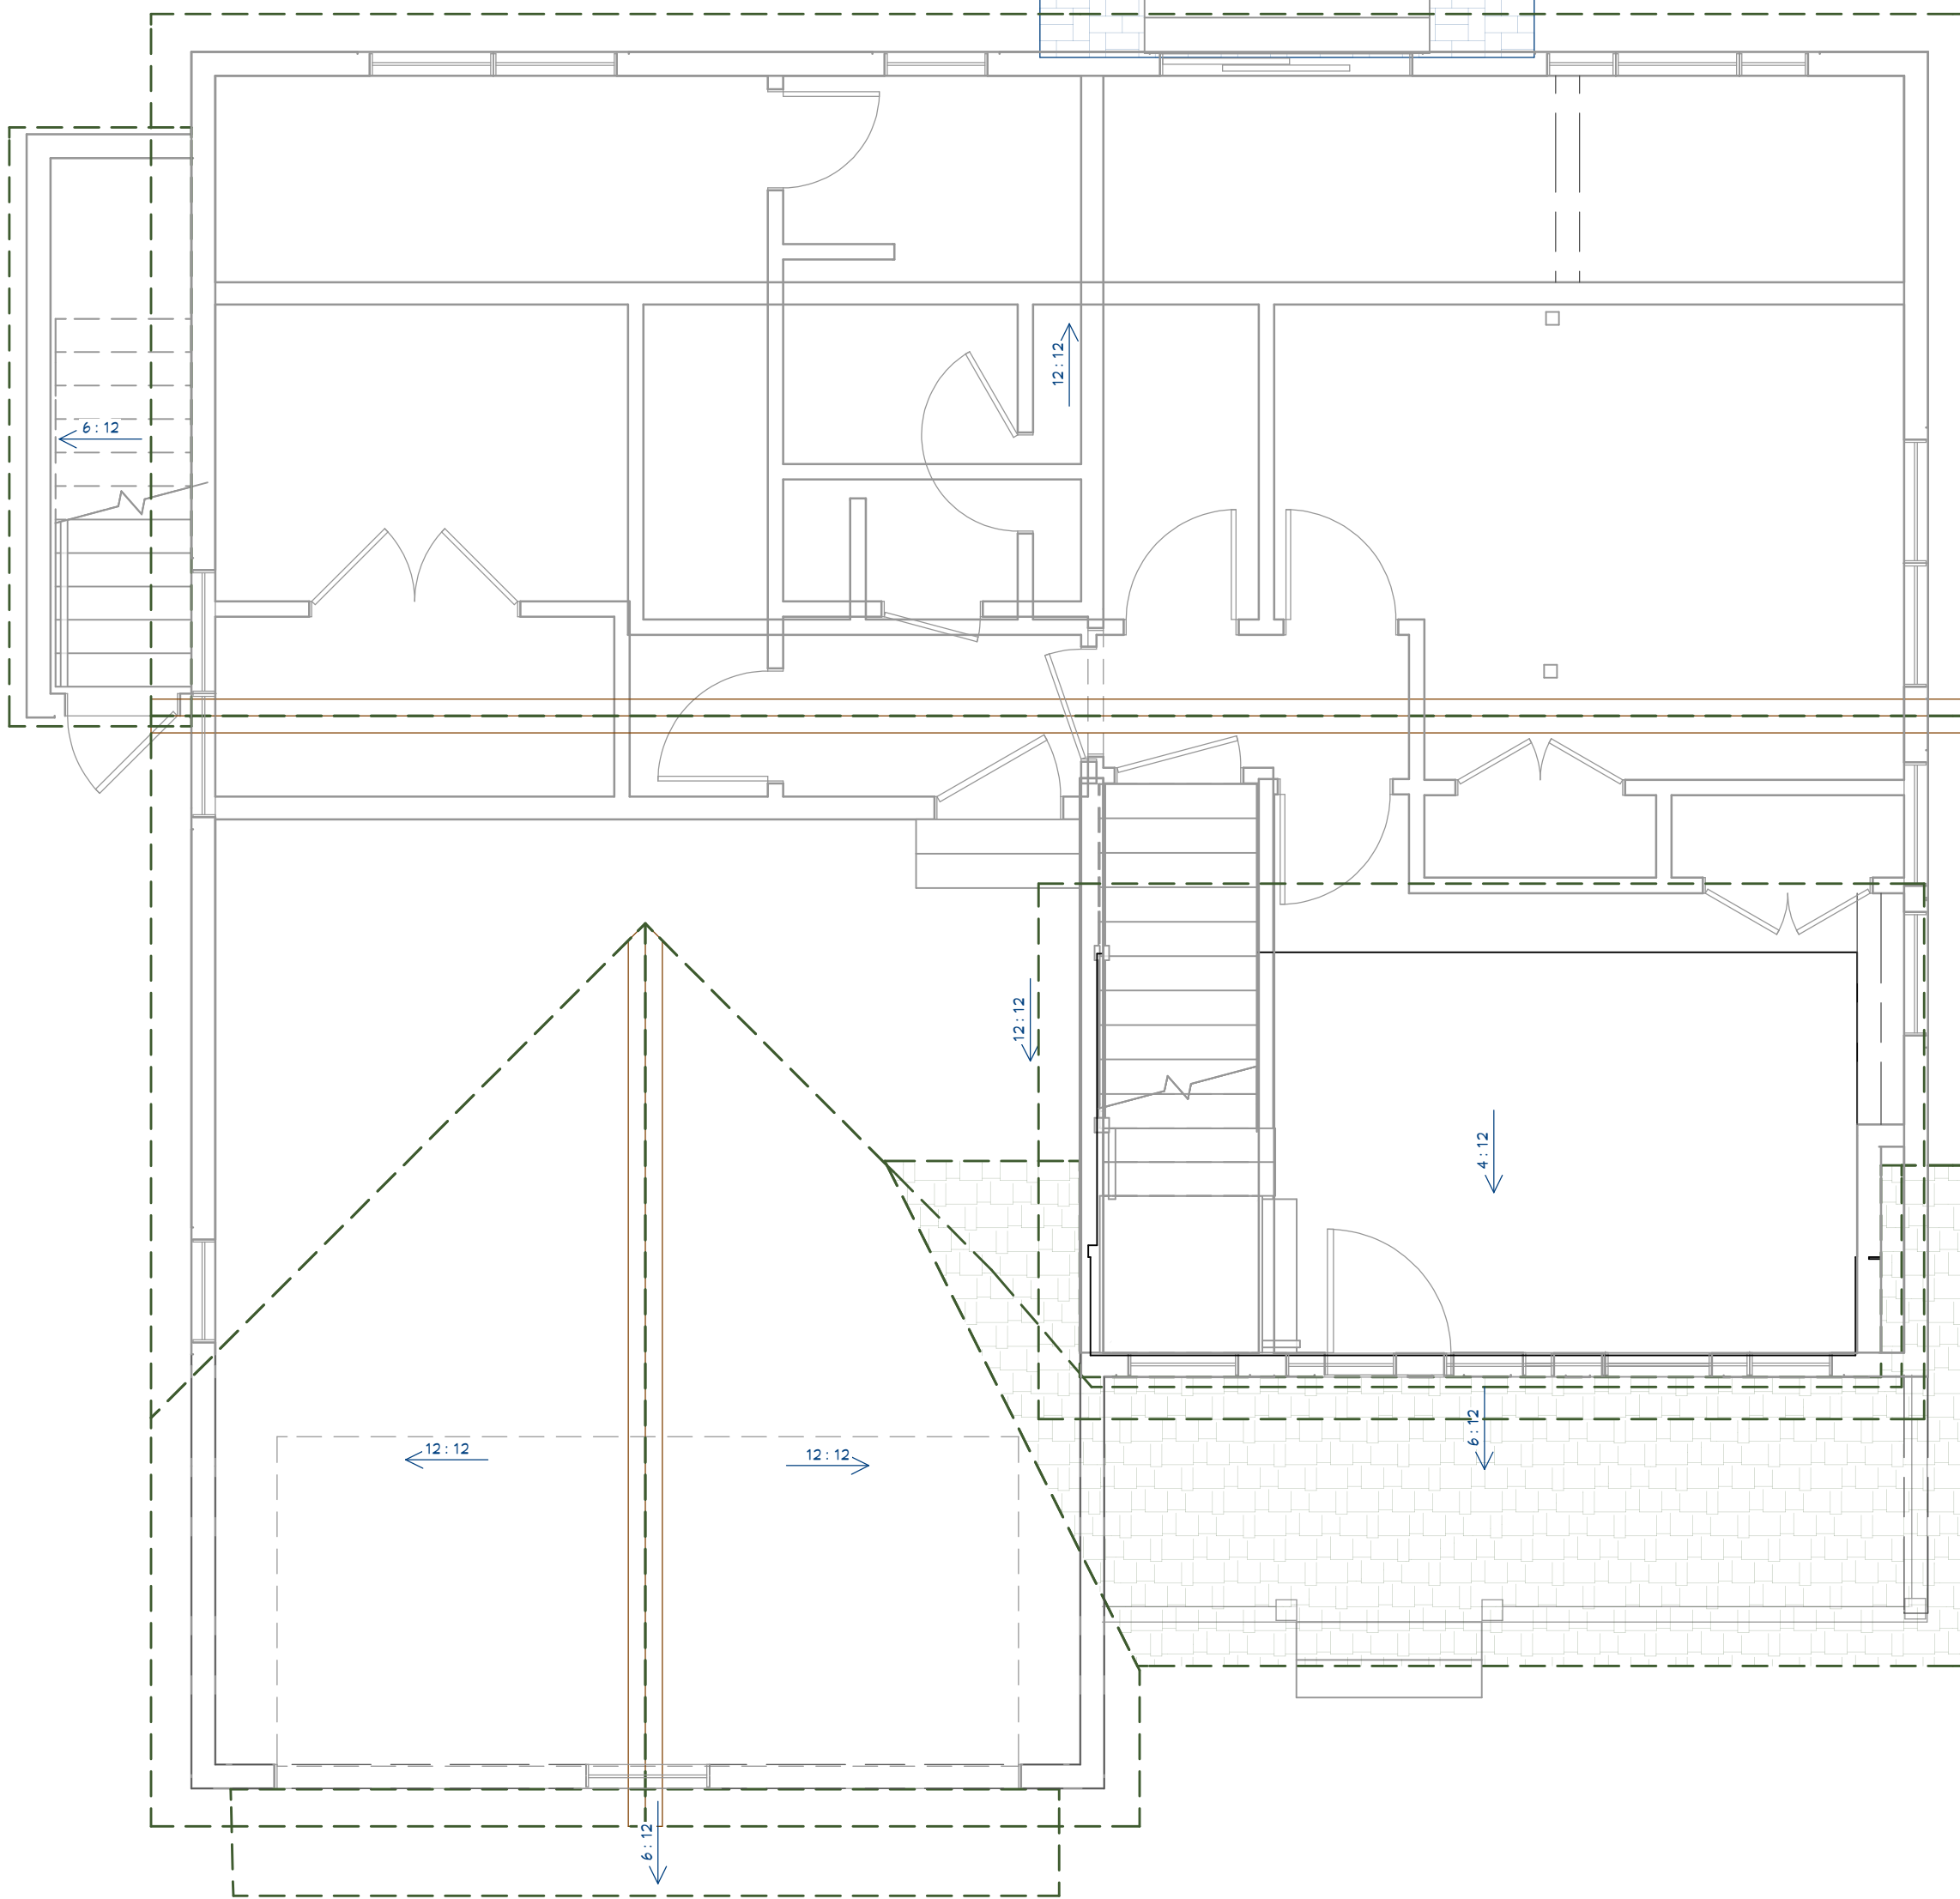


N.O.T.E:
ALL OVERHANGS 12" (EXCEPT BASEMENT ENTRY ROOF 3")

ROOF PLAN
1/4 in = 1 ft

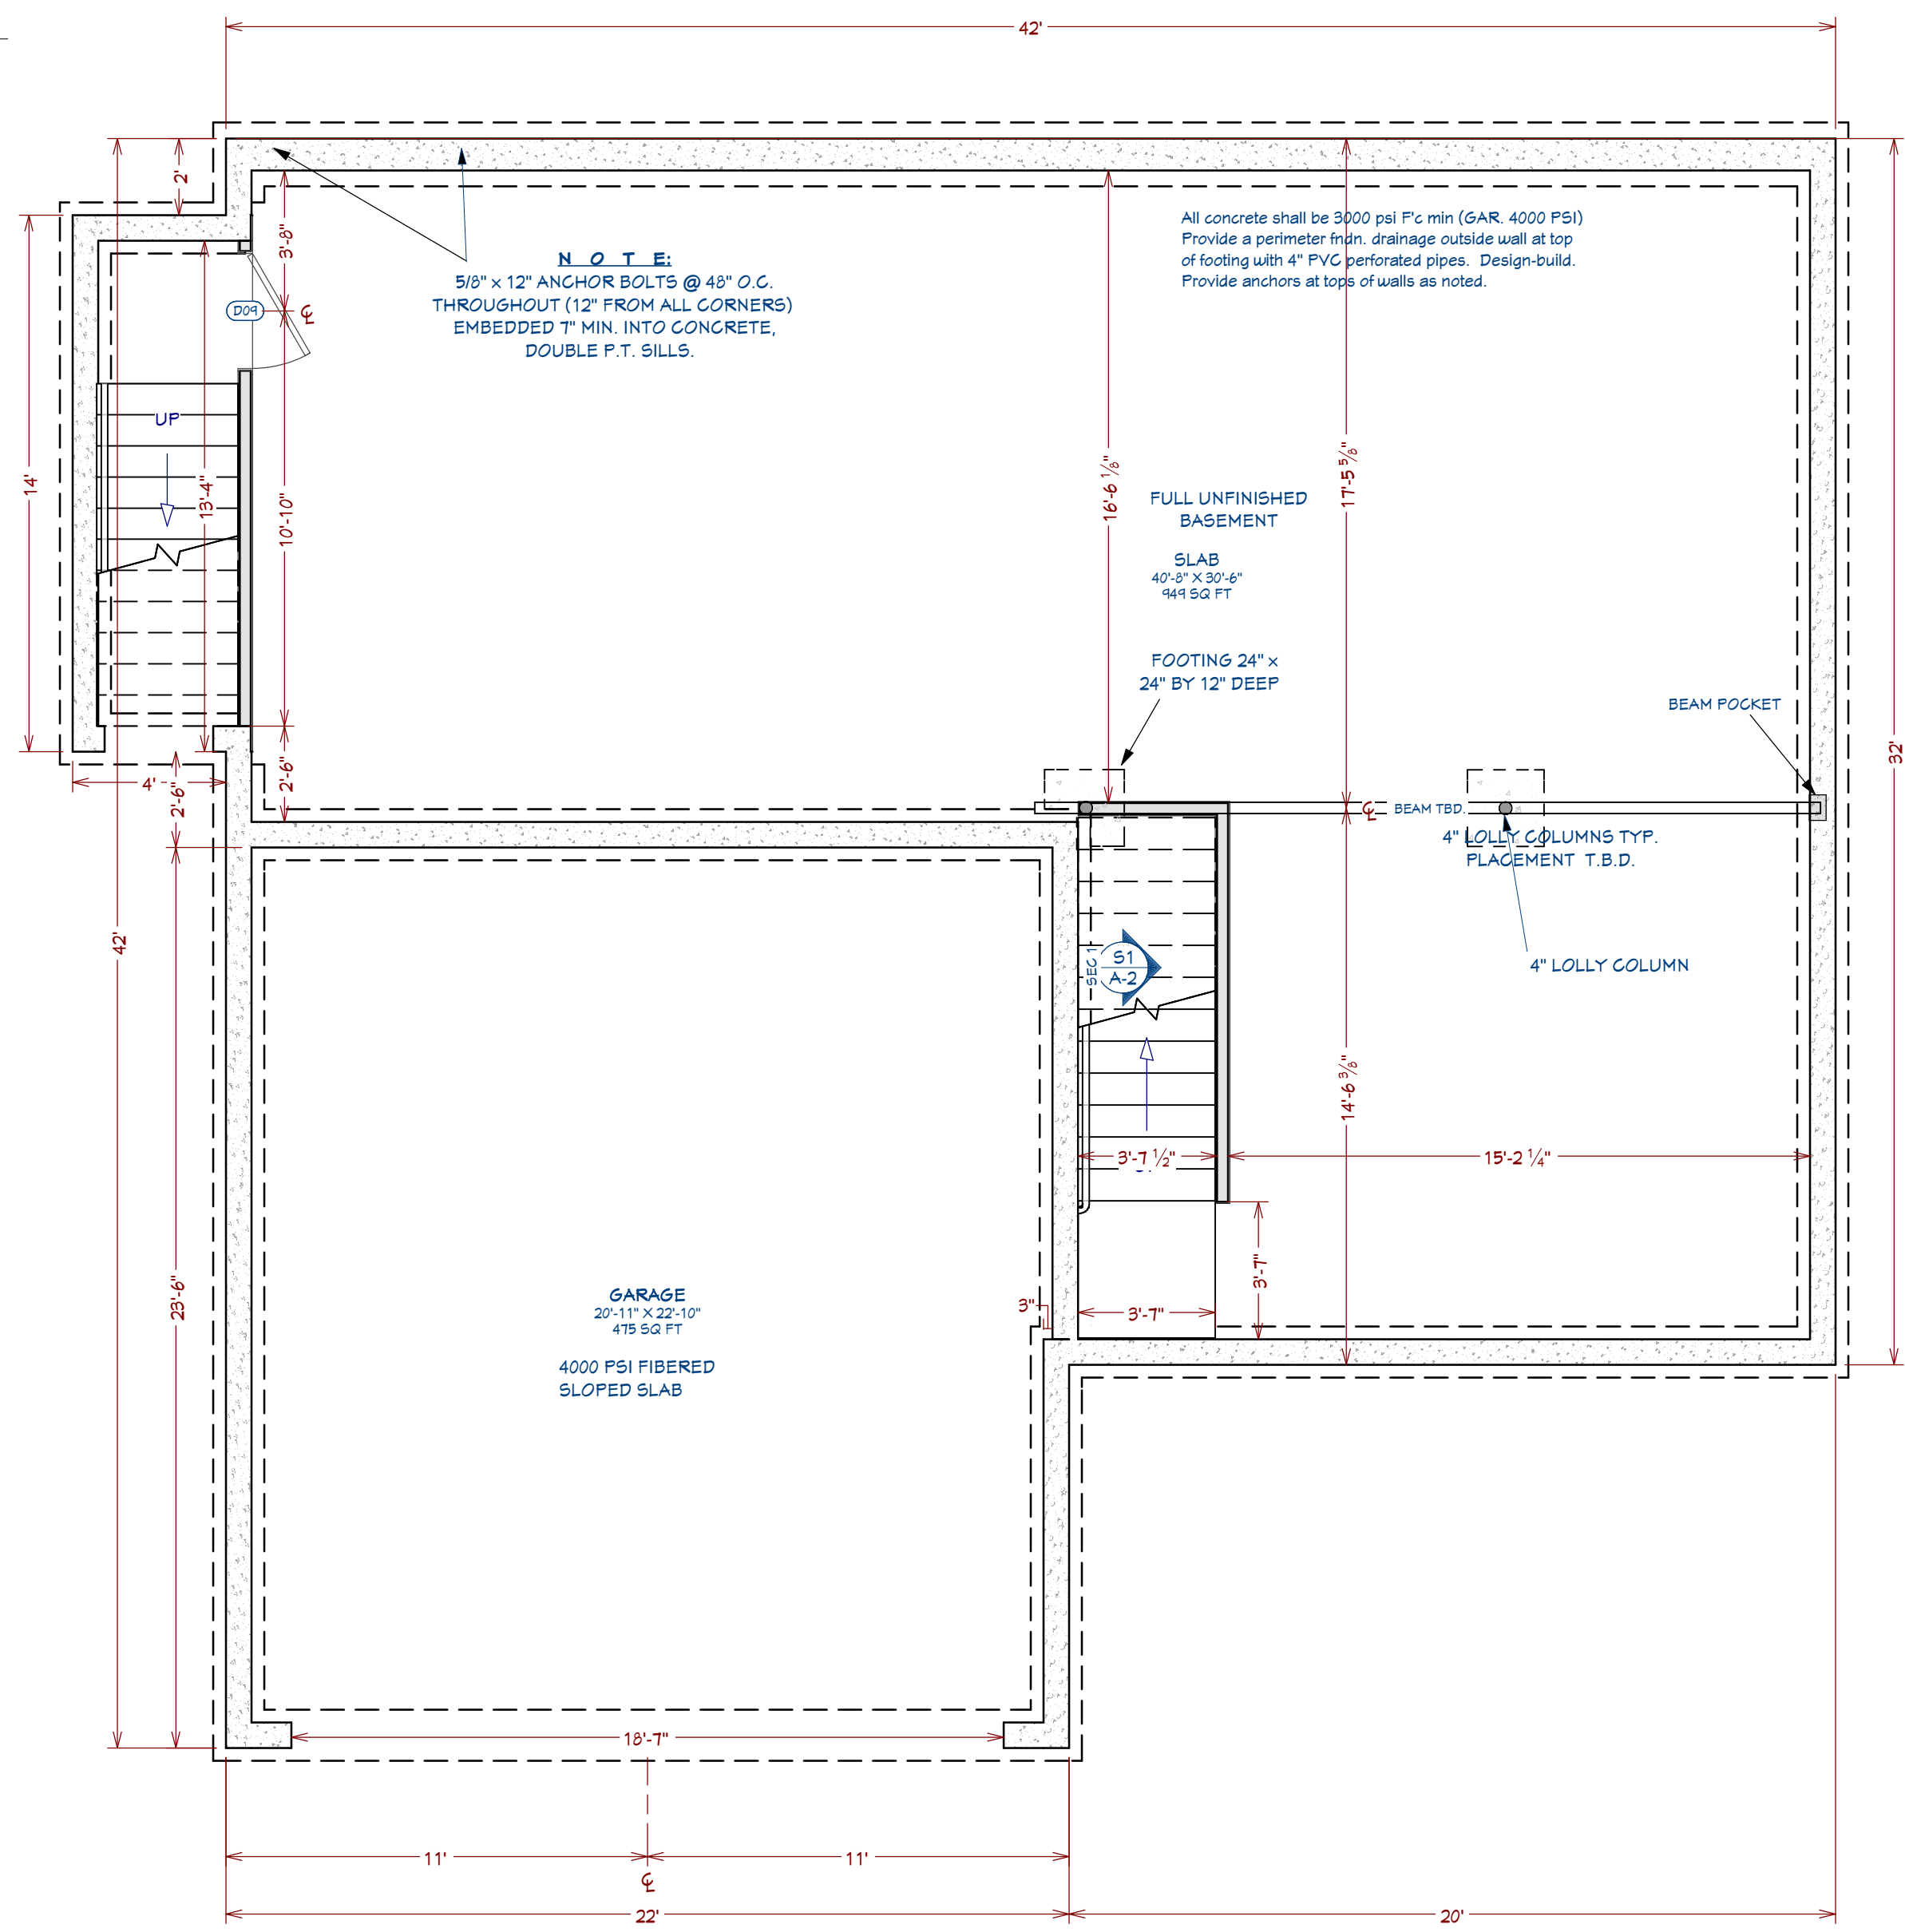

FOUNDATION FLOOR PLAN
1/4 in = 1 ft

NEW HAMPSHIRE DEVELOPMENT GROUP
CAPE PLAN FLIPPED
(PRELIMINARY)
CANTERBURY PROJECT
114 WEST RD
CANTERBURY, NH

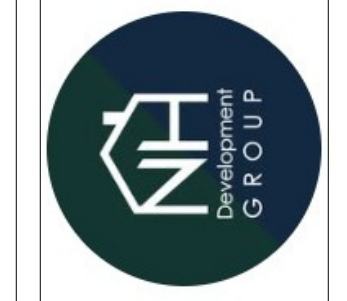

DRAWINGS PROVIDED BY:
T.F.

DATE:
2/17/2026

SCALE:
1/4" = 1' - 0"

SHEET:
A -3

NUMBER	DATE	REVISION BY	DESCRIPTION



RIGHT ELEVATION
1/4 in = 1 ft

GENERIC WINDOW SCHEDULE					
NUMBER	LABEL	QTY	FLOOR	SIZE	DESCRIPTION
JN01	7650MU	1	1	7650	MULLED UNIT
JN02	2640DH	1	1	2640DH	DOUBLE HUNG
JN03	2828FX	1	1	2828FX	FIXED GLASS
JN04	2828FX	2	2	2828FX	FIXED GLASS
JN05	3050DH	1	1	3050DH	DOUBLE HUNG
JN06	3050DH	2	2	3050DH	DOUBLE HUNG
JN08	6050MU	2	2	6050	MULLED UNIT
JN09	6050MU	1	1	6056	MULLED UNIT
JN10	6432MU	1	1	6432	MULLED UNIT
JN11	2640DH	1	1	2640DH	DOUBLE HUNG

GENERIC DOOR SCHEDULE					
NUMBER	LABEL	QTY	FLOOR	SIZE	DESCRIPTION
D01	18080	1	1	18080	GARAGE-G12-SQ24
D02	2468	1	1	2468 R IN	HINGED-DOOR P08
D03	2468	1	1	2468 L IN	HINGED-DOOR P08
D04	2468	1	2	2468 R IN	HINGED-DOOR P08
D05	2868	1	1	2868 L EX	EXT. HINGED-DOOR P08
D06	2868	1	1	2868 L IN	HINGED-DOOR P08
D07	2868	2	2	2868 R IN	HINGED-DOOR P08
D08	2868	2	2	2868 L IN	HINGED-DOOR P08
D09	3068	1	0	3068 L EX	EXT. HINGED-DOOR P08
D10	3068	1	1	3068 L EX	EXT. HINGED-506 SASH
D11	3068	1	1	3068 L EX	EXT. HINGED-DOOR P08
D12	3068	1	1	3068 L IN	HINGED-DOOR P08
D13	4068	2	2	4068 L/R IN	DOUBLE HINGED-DOOR P08
D14	5068	1	1	5068 L/R IN	DOUBLE HINGED-DOOR P08
D15	6068	1	1	6068 L EX	EXT. SLIDER-GLASS PANEL



LEFT ELEVATION
1/4 in = 1 ft



REAR ELEVATION
1/4 in = 1 ft



FRONT ELEVATION
1/4 in = 1 ft

NUMBER	DATE	REVISION BY	DESCRIPTION

NEW HAMPSHIRE DEVELOPMENT GROUP
CAPE PLAN FLIPPED
(PRELIMINARY)
CANTERBURY PROJECT
114 WEST RD
CANTERBURY, NH



DRAWINGS PROVIDED BY:
T.F.

DATE:

2/17/2026

SCALE:

1/4" = 1' - 0"


SHEET:

A -4

3D EXTERIOR ELEVATION		WINDOW SCHEDULE				DESCRIPTION
NUMBER	LABEL	QTY	WIDTH	HEIGHT	GLASS TYPE	
W01	2640DH	1	2640	48		DOUBLE HUNG
W02	2020FX	1	2020	24	YES	FIXED GLASS
W03	2020FX	3	2020	24		FIXED GLASS
W04	3050DH	1	3050	48	YES	DOUBLE HUNG
W05	3050DH	2	3050	48	YES	DOUBLE HUNG
W06	6050MU	2	6050	48	YES	MULLED UNIT
W07	6050MU	1	6050	48	YES	MULLED UNIT
W08	6430MU	1	6430	48		MULLED UNIT
W09	1650MU	1	1650	48		MULLED UNIT
W10	2640DH	1	2640	48	YES	DOUBLE HUNG

3D EXTERIOR ELEVATION		DOOR SCHEDULE				DESCRIPTION
NUMBER	LABEL	QTY	WIDTH	HEIGHT	FINISH	
D01	18000	1	1800	80		GARAGE C12-5024
D02	2460	1	2460	80	L IN	HINGED DOOR F03
D03	2460	1	2460	80	R IN	HINGED DOOR F03
D04	2460	1	2460	80	R IN	HINGED DOOR F03
D05	2660	1	2660	80	L EX	EXT. HINGED DOOR F03
D06	2660	1	2660	80	L IN	HINGED DOOR F03
D07	2660	2	2660	80	L IN	HINGED DOOR F03
D08	2660	2	2660	80	R IN	HINGED DOOR F03
D09	3060	1	3060	80	L EX	EXT. HINGED DOOR F03
D10	3060	1	3060	80	L EX	EXT. HINGED DOOR BASH
D11	3060	1	3060	80	L EX	EXT. HINGED DOOR F03
D12	3060	1	3060	80	L IN	HINGED DOOR F03
D13	4060	2	4060	80	L IN	DOUBLE HINGED DOOR F03
D14	3060	1	3060	80	L IN	DOUBLE HINGED DOOR F03
D15	3060	1	3060	80	L EX	EXT. SLIPER GLASS PANEL

3D ELEVATION		CABINET SCHEDULE				DESCRIPTION
NUMBER	LABEL	QTY	WIDTH	DEPTH	HEIGHT	
G01	B12L	1	12	24	36	BASE CABINET
G02	B12R	1	12	24	36	BASE CABINET
G03	B24L	1	24	24	36	BASE CABINET
G04	B24R	1	24	24	36	BASE CABINET
G05	B30	1	30	24	36	BASE CABINET
G06	B36L3	3	36	12	36	BASE CABINET
G07	LC636L	1	36	36	36	CORNER BASE CABINET
G08	B8321	1	32	21	36	BASE CABINET
G09	B836	1	36	24	36	BASE CABINET
G10	B83621	2	36	21	36	BASE CABINET
G11	B84221	2	42	21	36	BASE CABINET
G12	U22490	2	1102	24	90	END PANEL
G13	M156R	1	18	12	36	MALL CABINET
G14	M436L	1	24	12	36	MALL CABINET
G15	M83124	1	32	24	18	MALL CABINET
G16	M8336	2	32	12	36	MALL CABINET

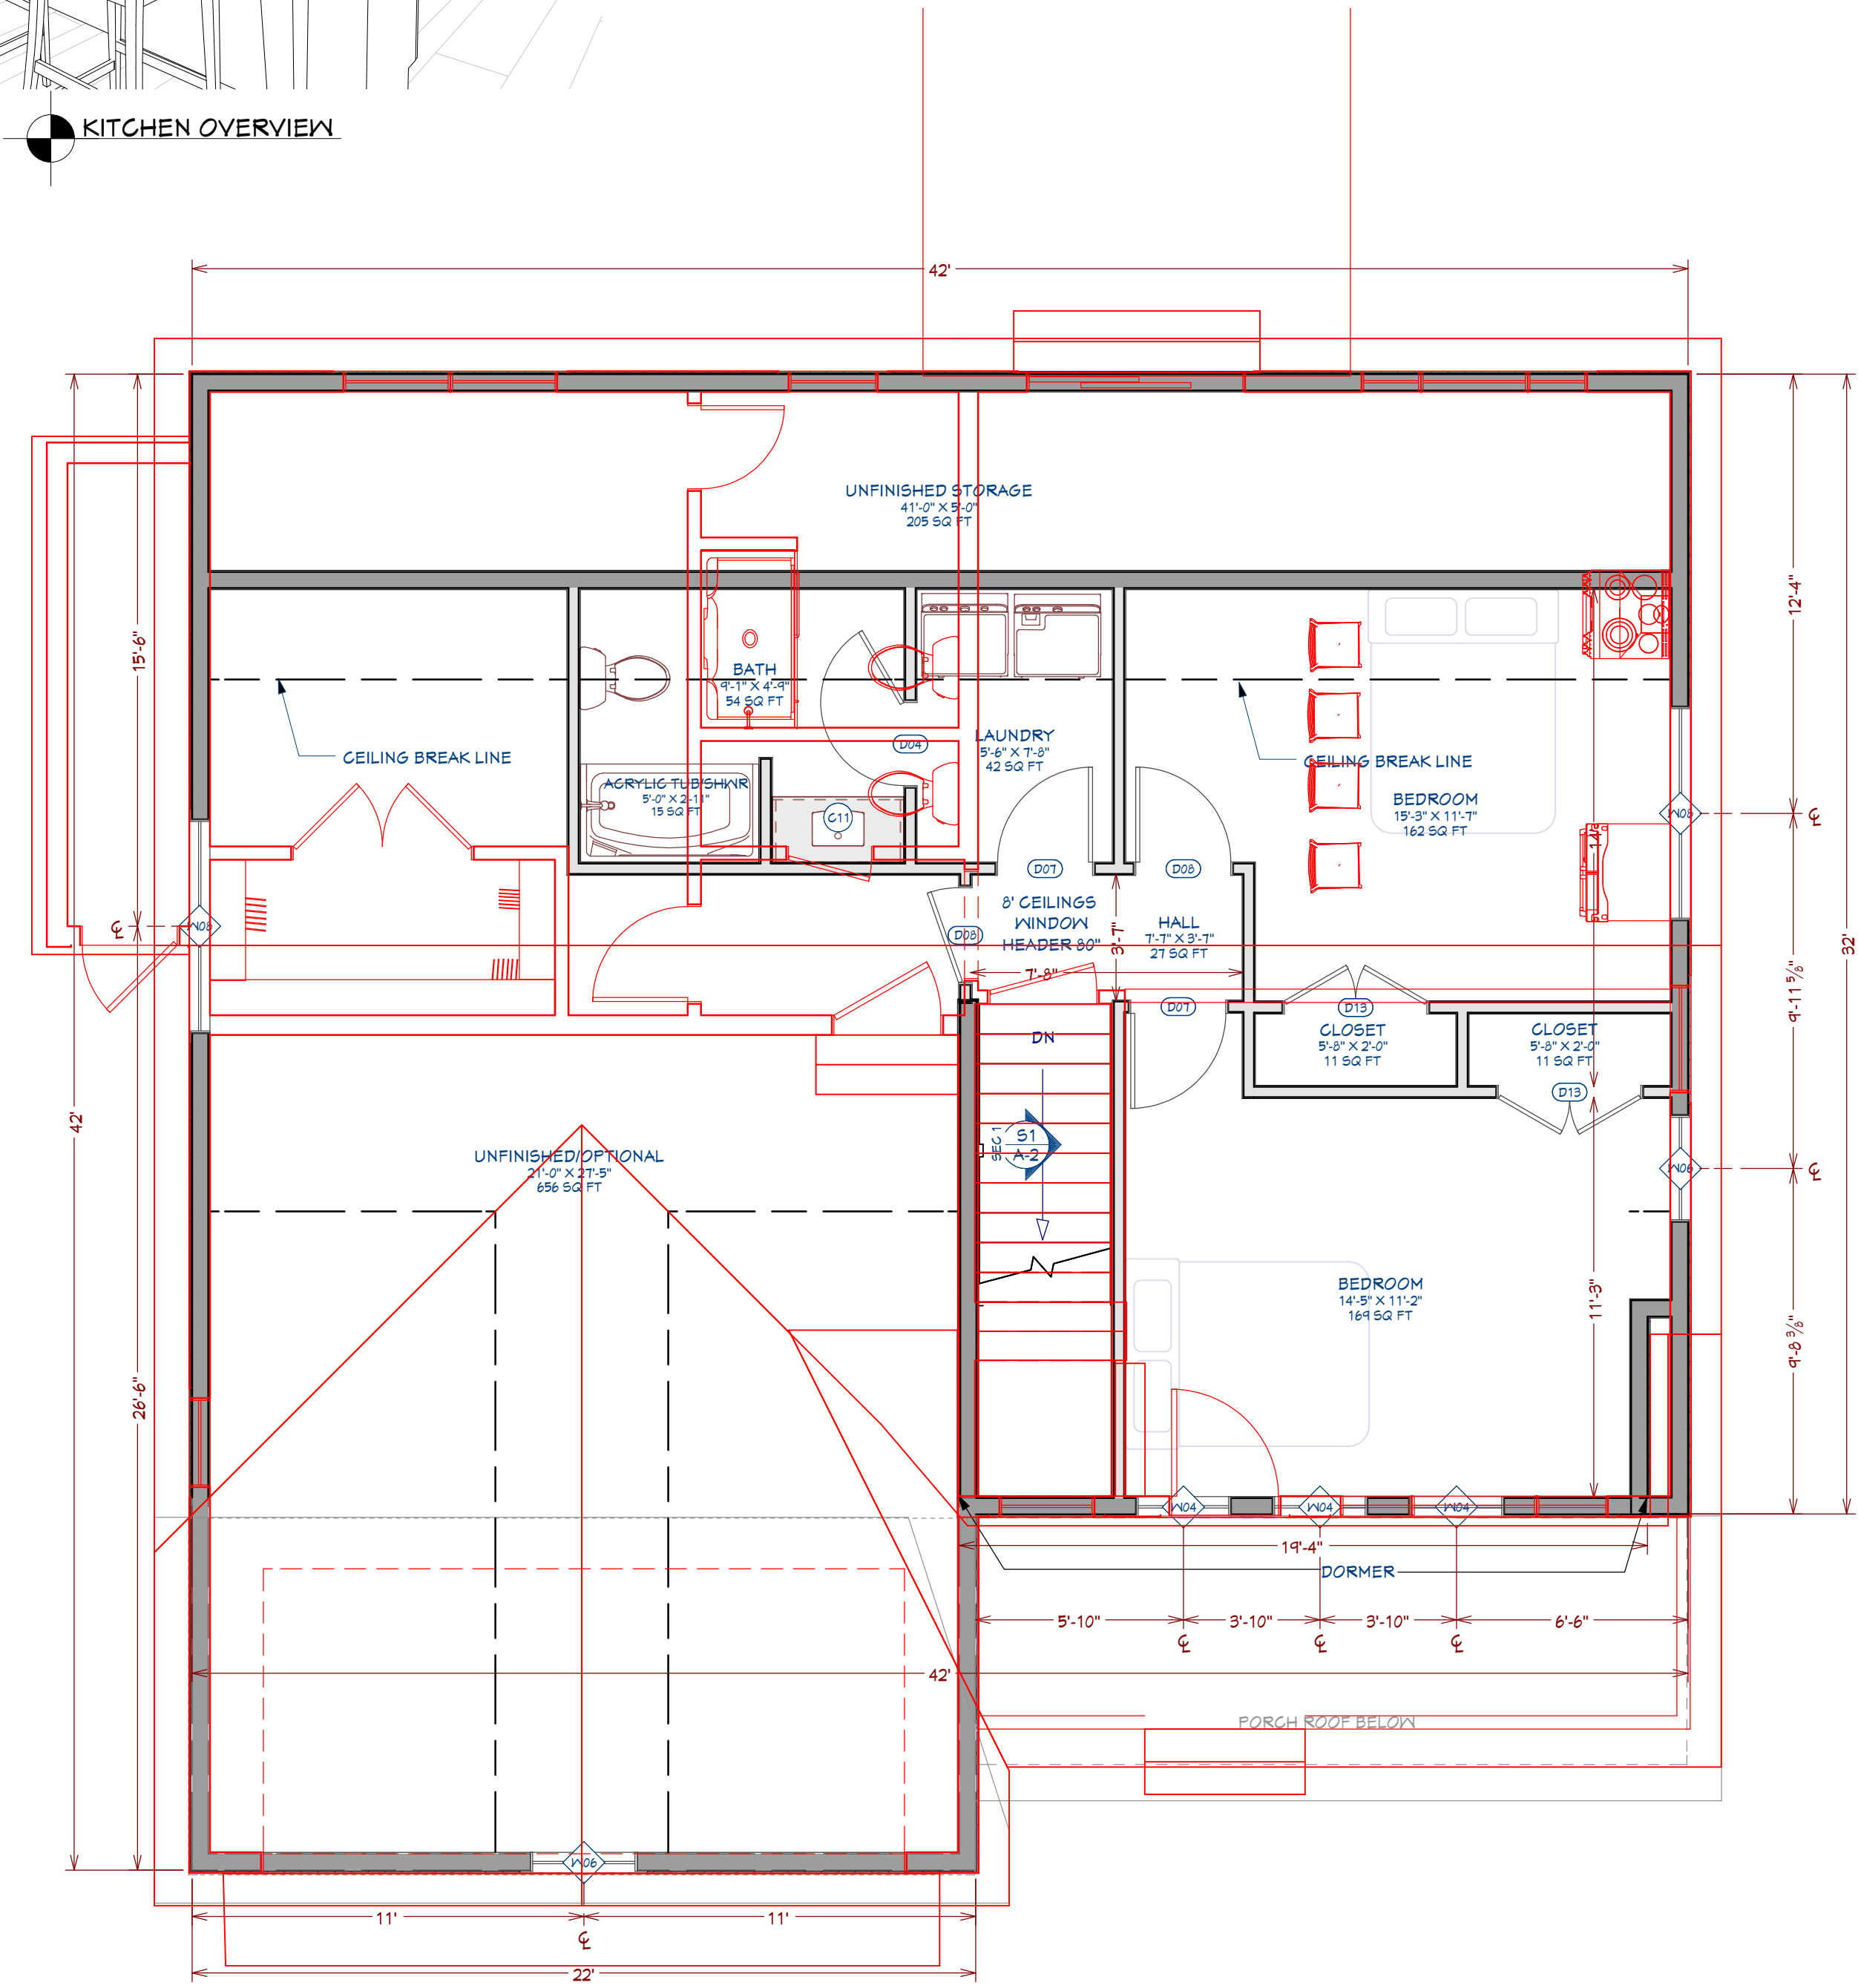

LIVING AREA
634 SQ FT

2ND FLOOR OVERLAY
1/4 in = 1 ft

NUMBER	DATE	REVISION BY	DESCRIPTION

NEW HAMPSHIRE DEVELOPMENT GROUP
CAPE PLAN FLIPPED
(PRELIMINARY)
CANTERBURY PROJECT
114 WEST RD
CANTERBURY, NH



DRAWINGS PROVIDED BY:
T.F.

DATE:


2/17/2026

SCALE:


1/4" = 1' - 0"

SHEET:


A - 5

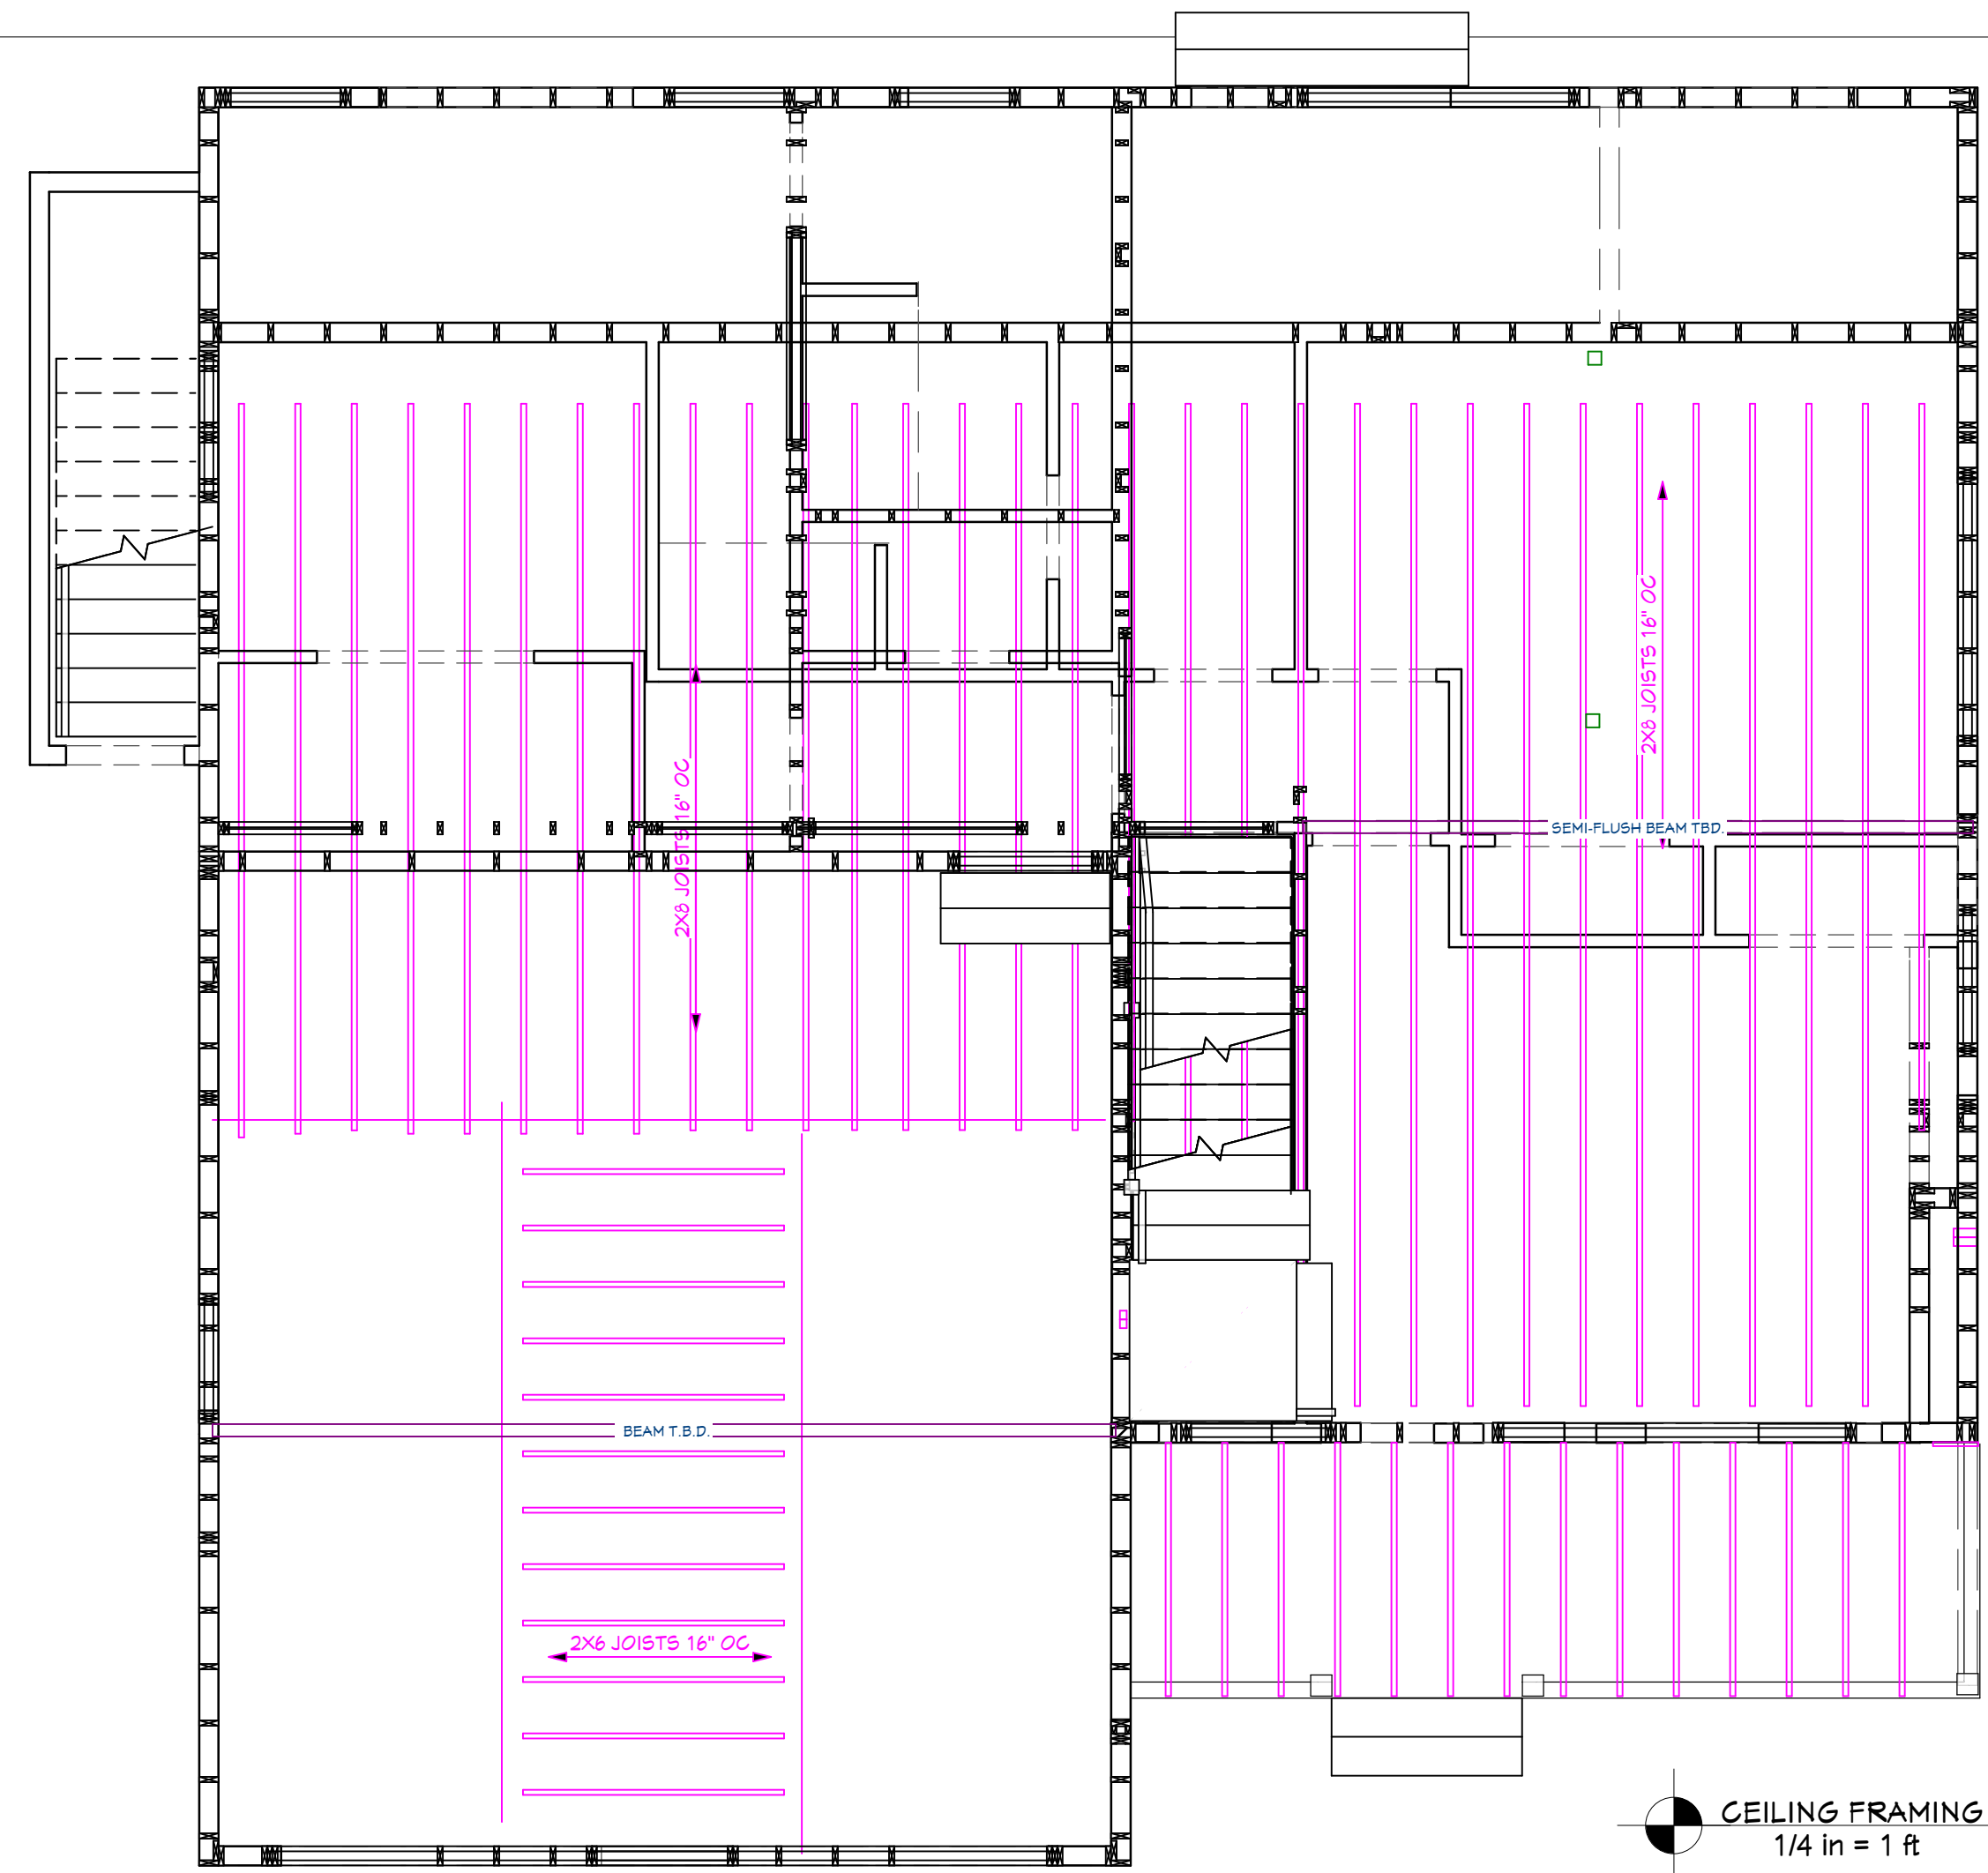


CEILING FRAMING
1/4 in = 1 ft

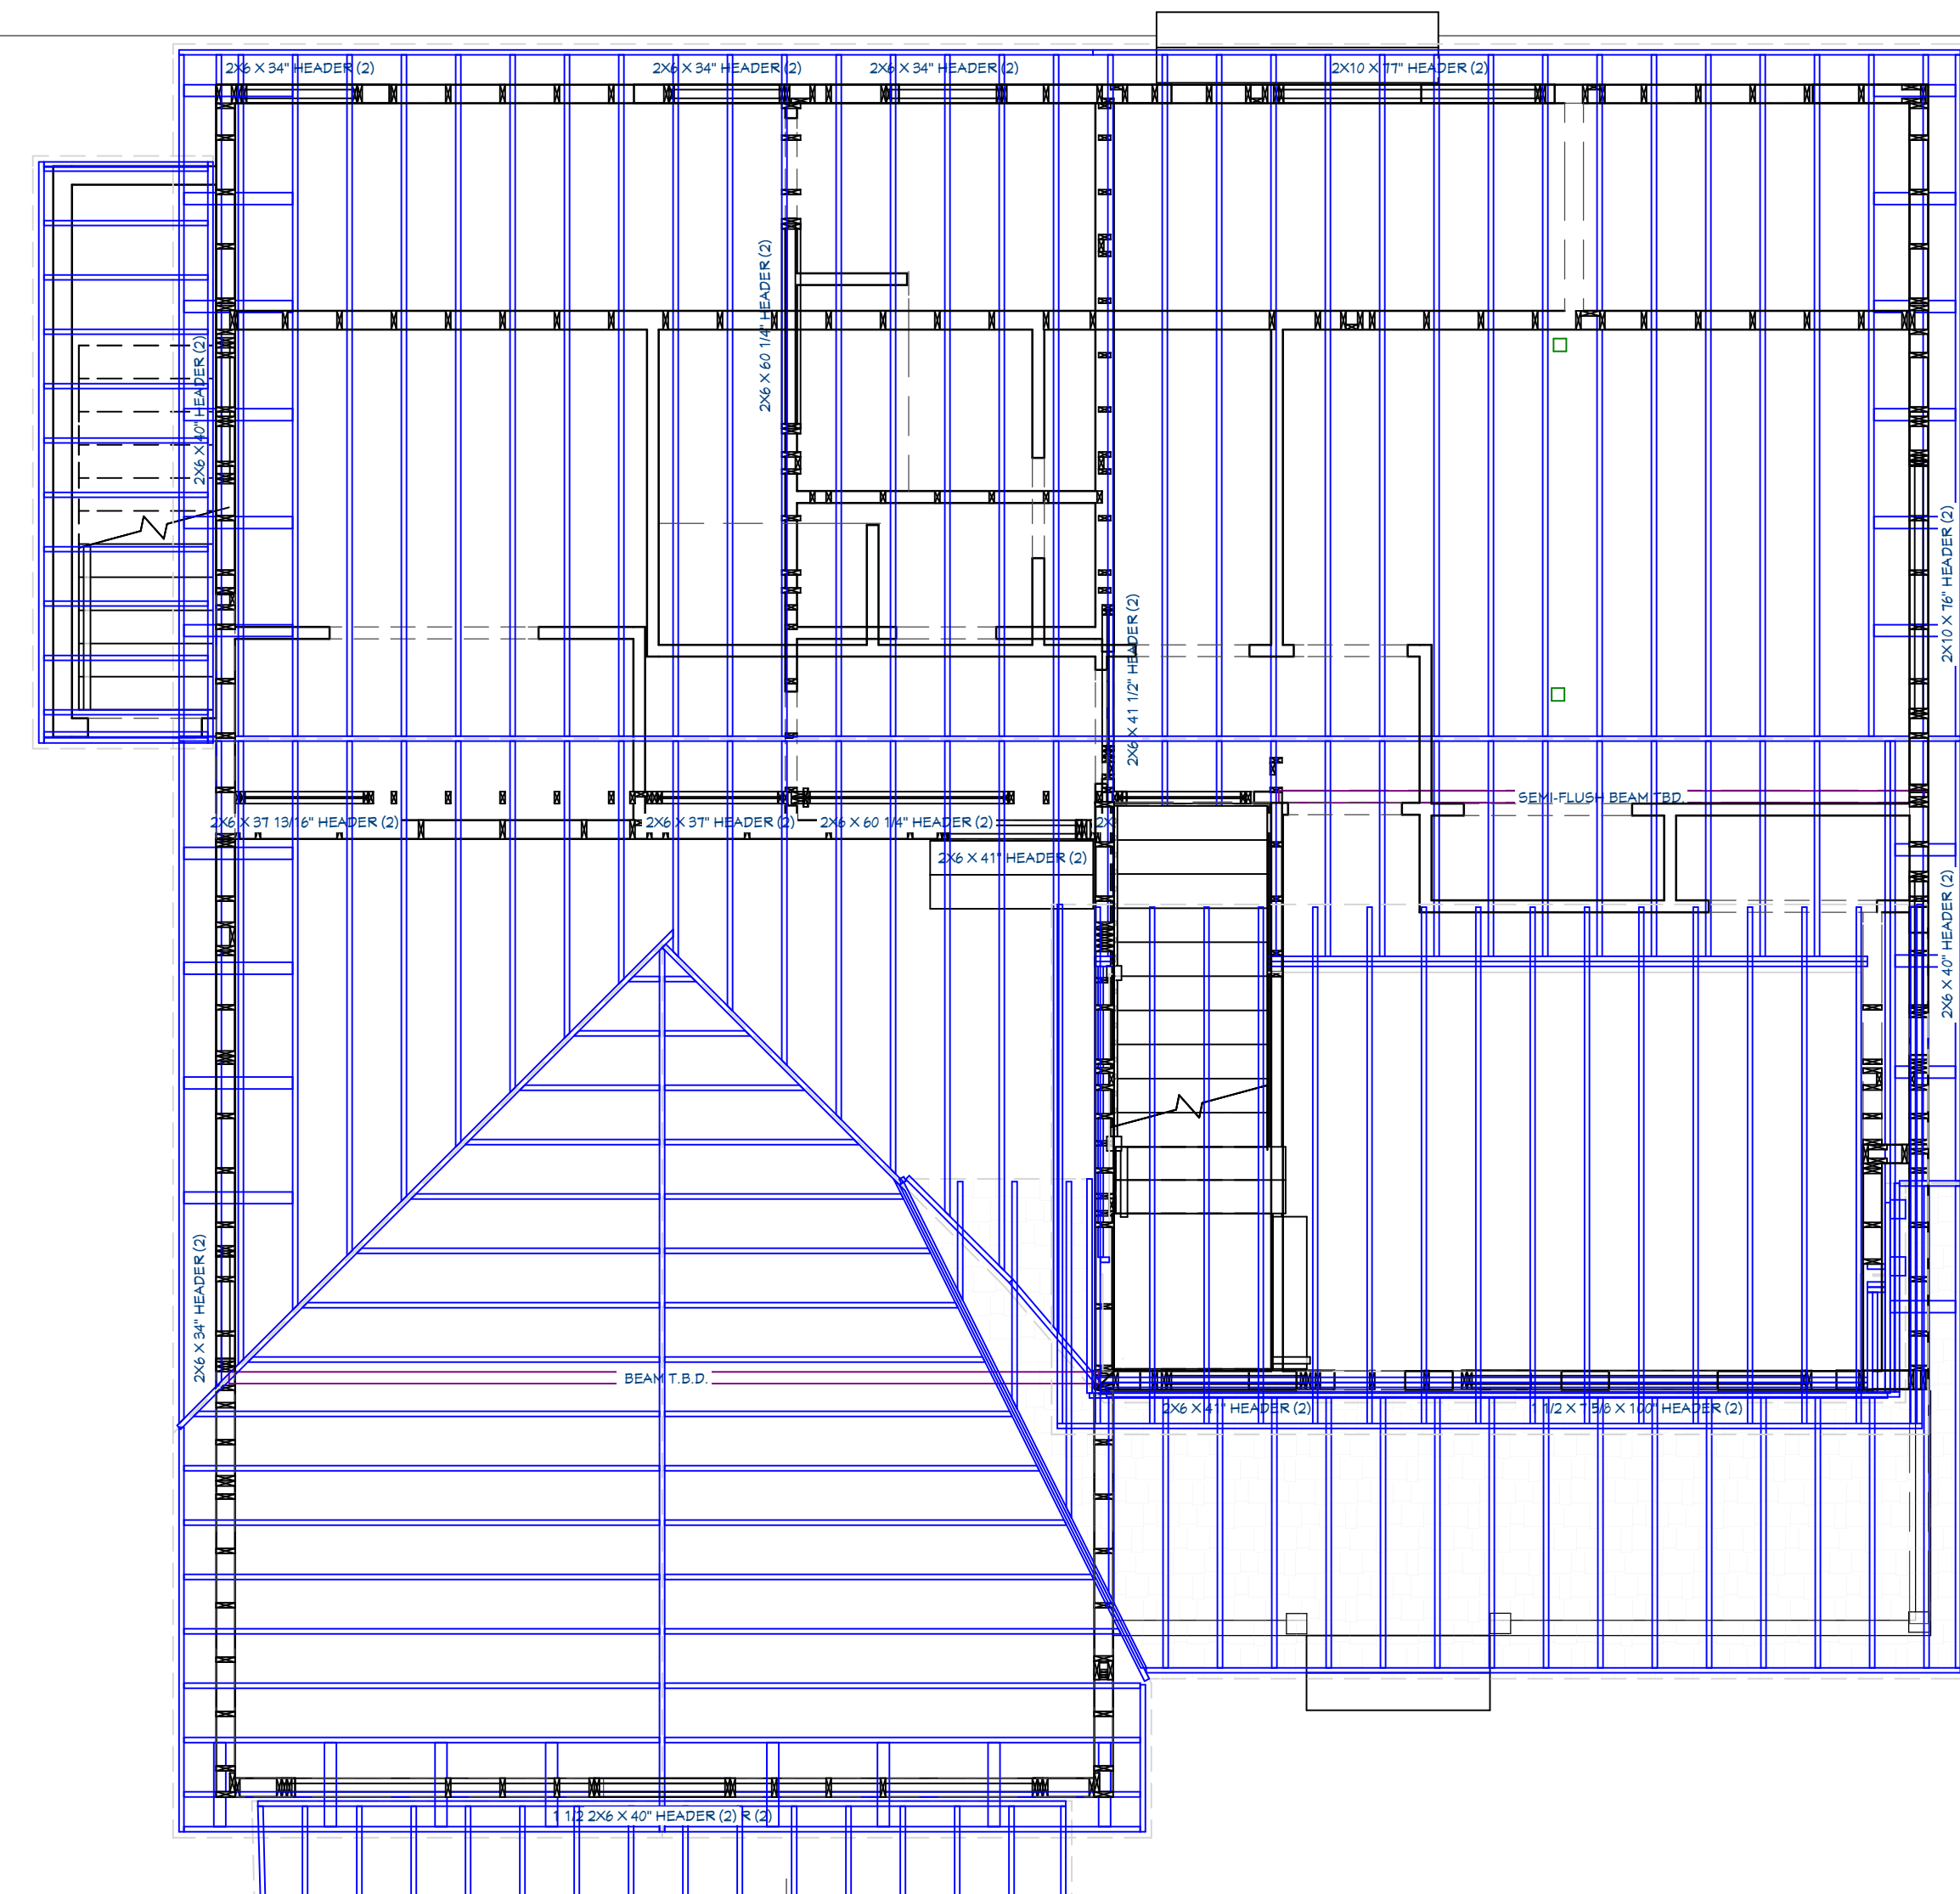

ROOF FRAMING (SEE ATTACHED ENGINEER'S SPECS FOR RAFTER, VALLEY RAFTER TYPE & SIZE)
1/4 in = 1 ft

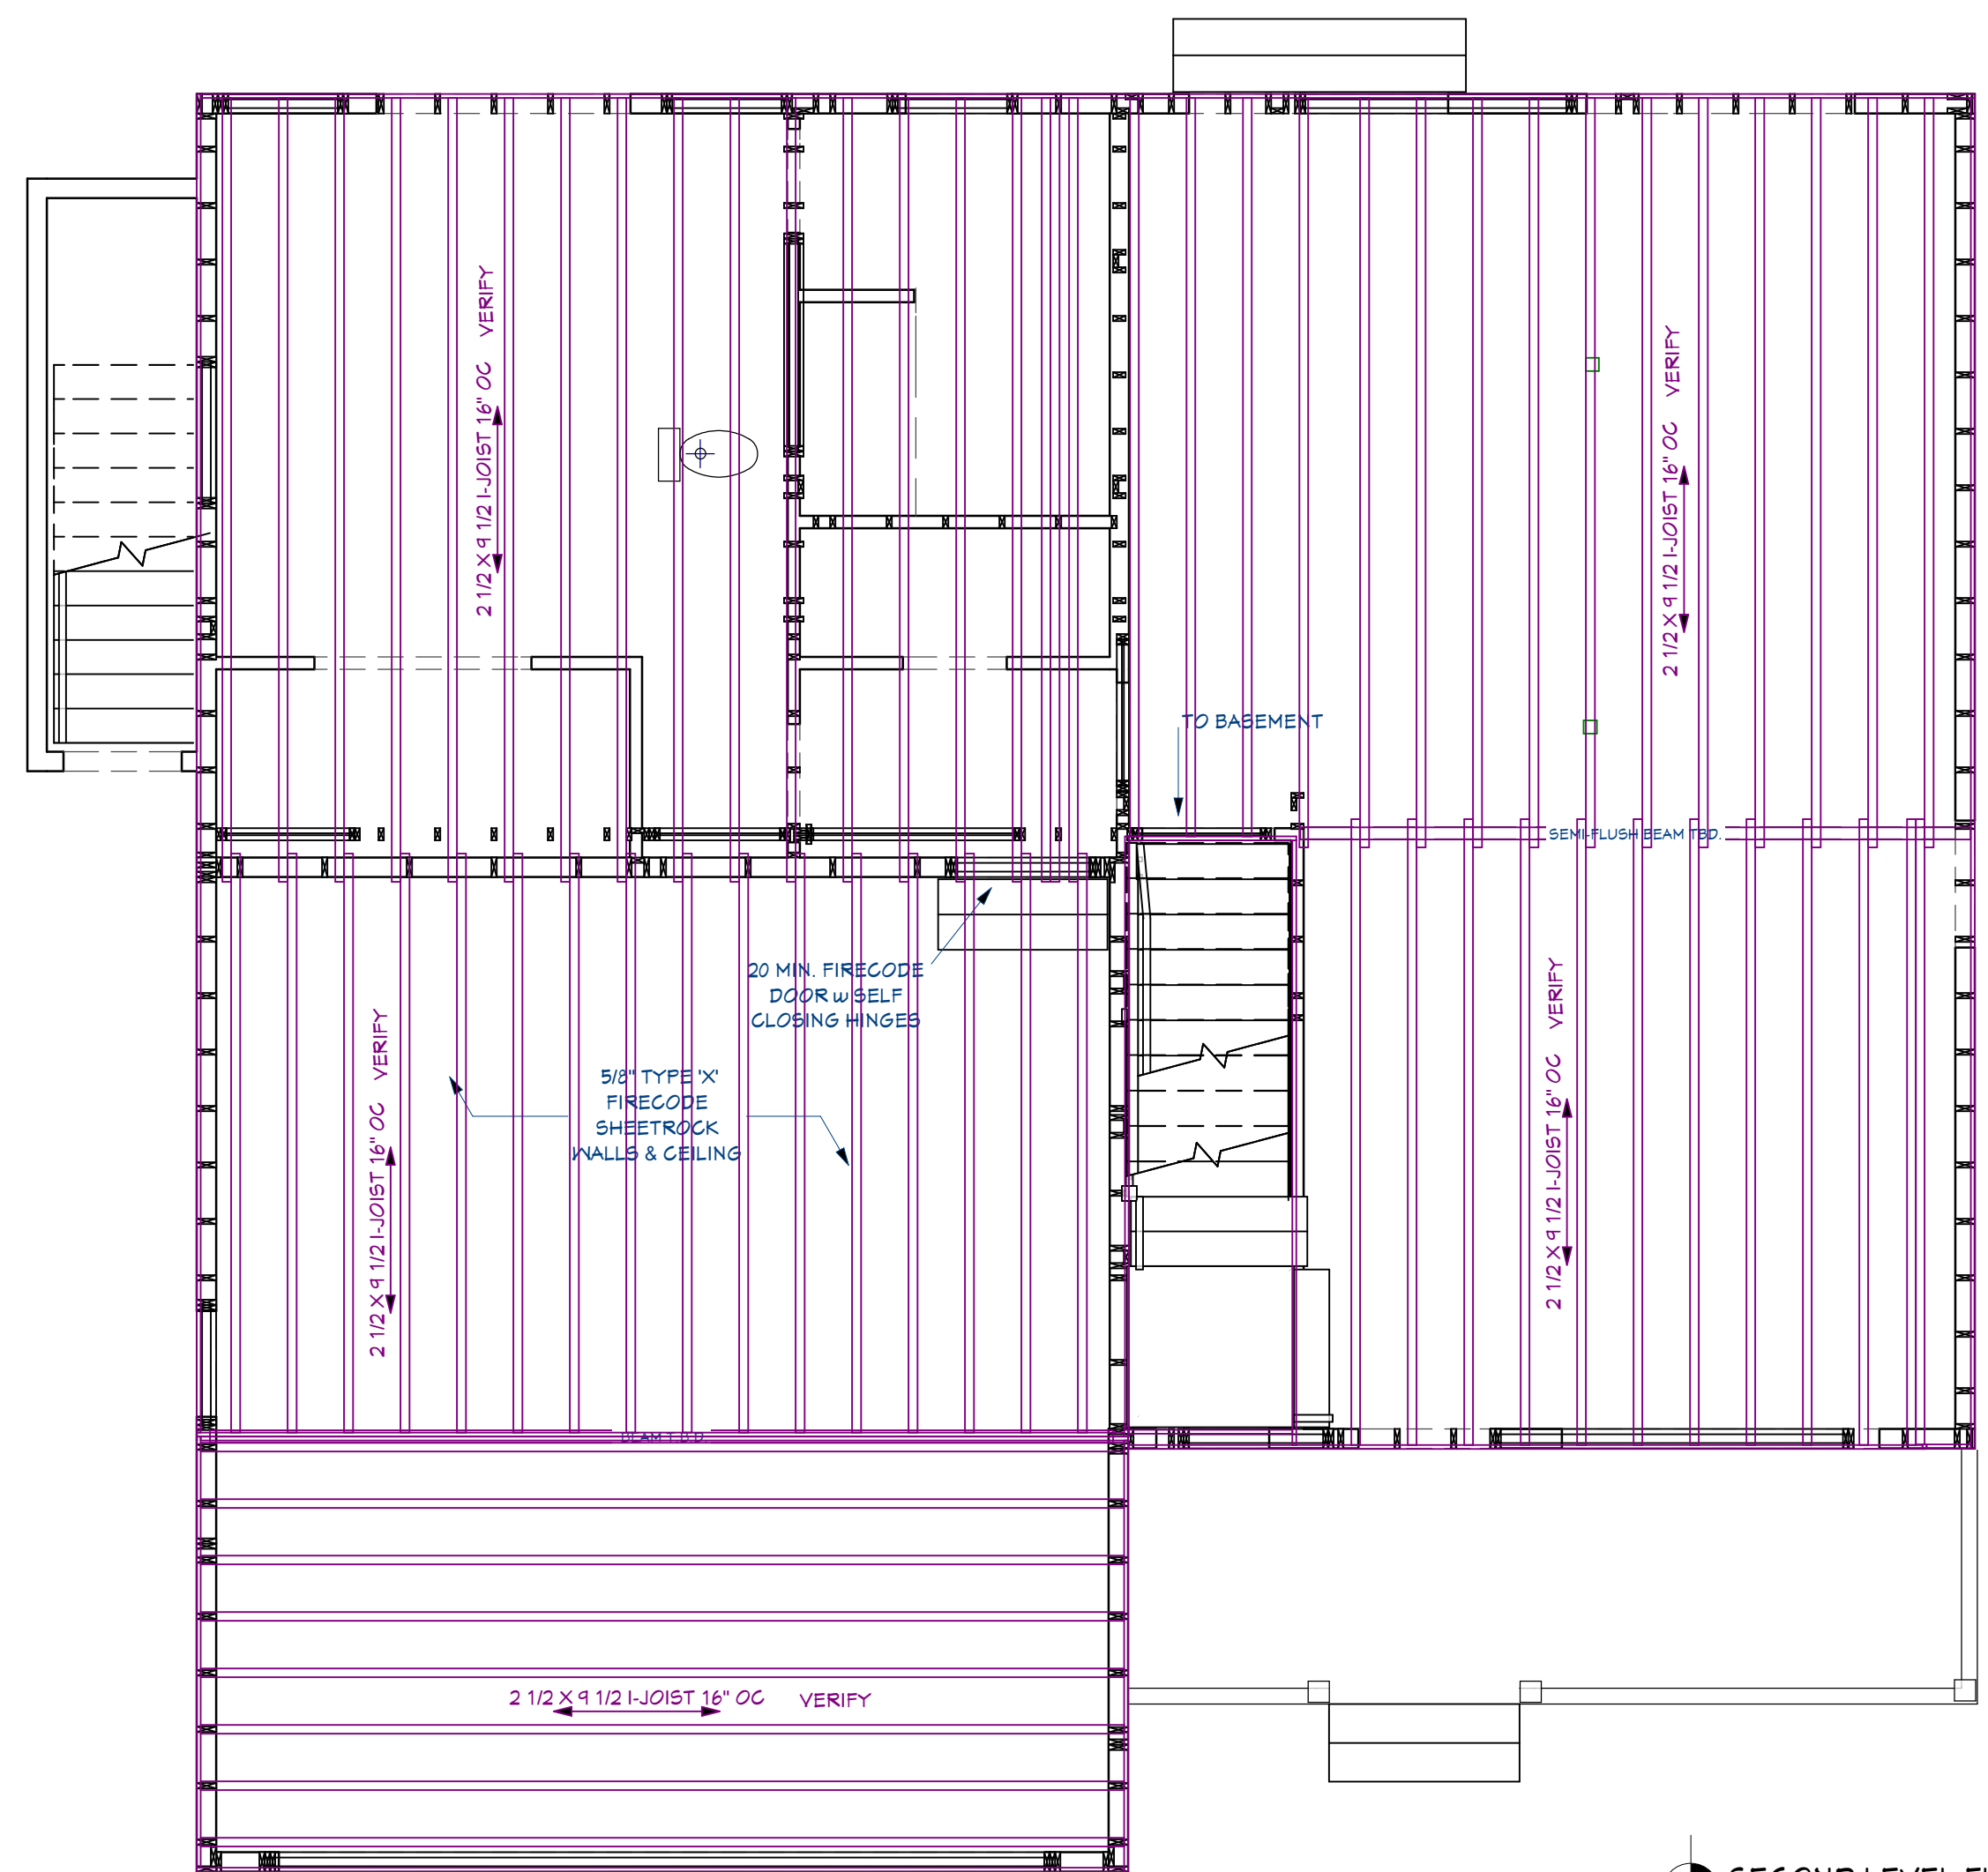

SECOND LEVEL FLOOR FRAMING
1/4 in = 1 ft

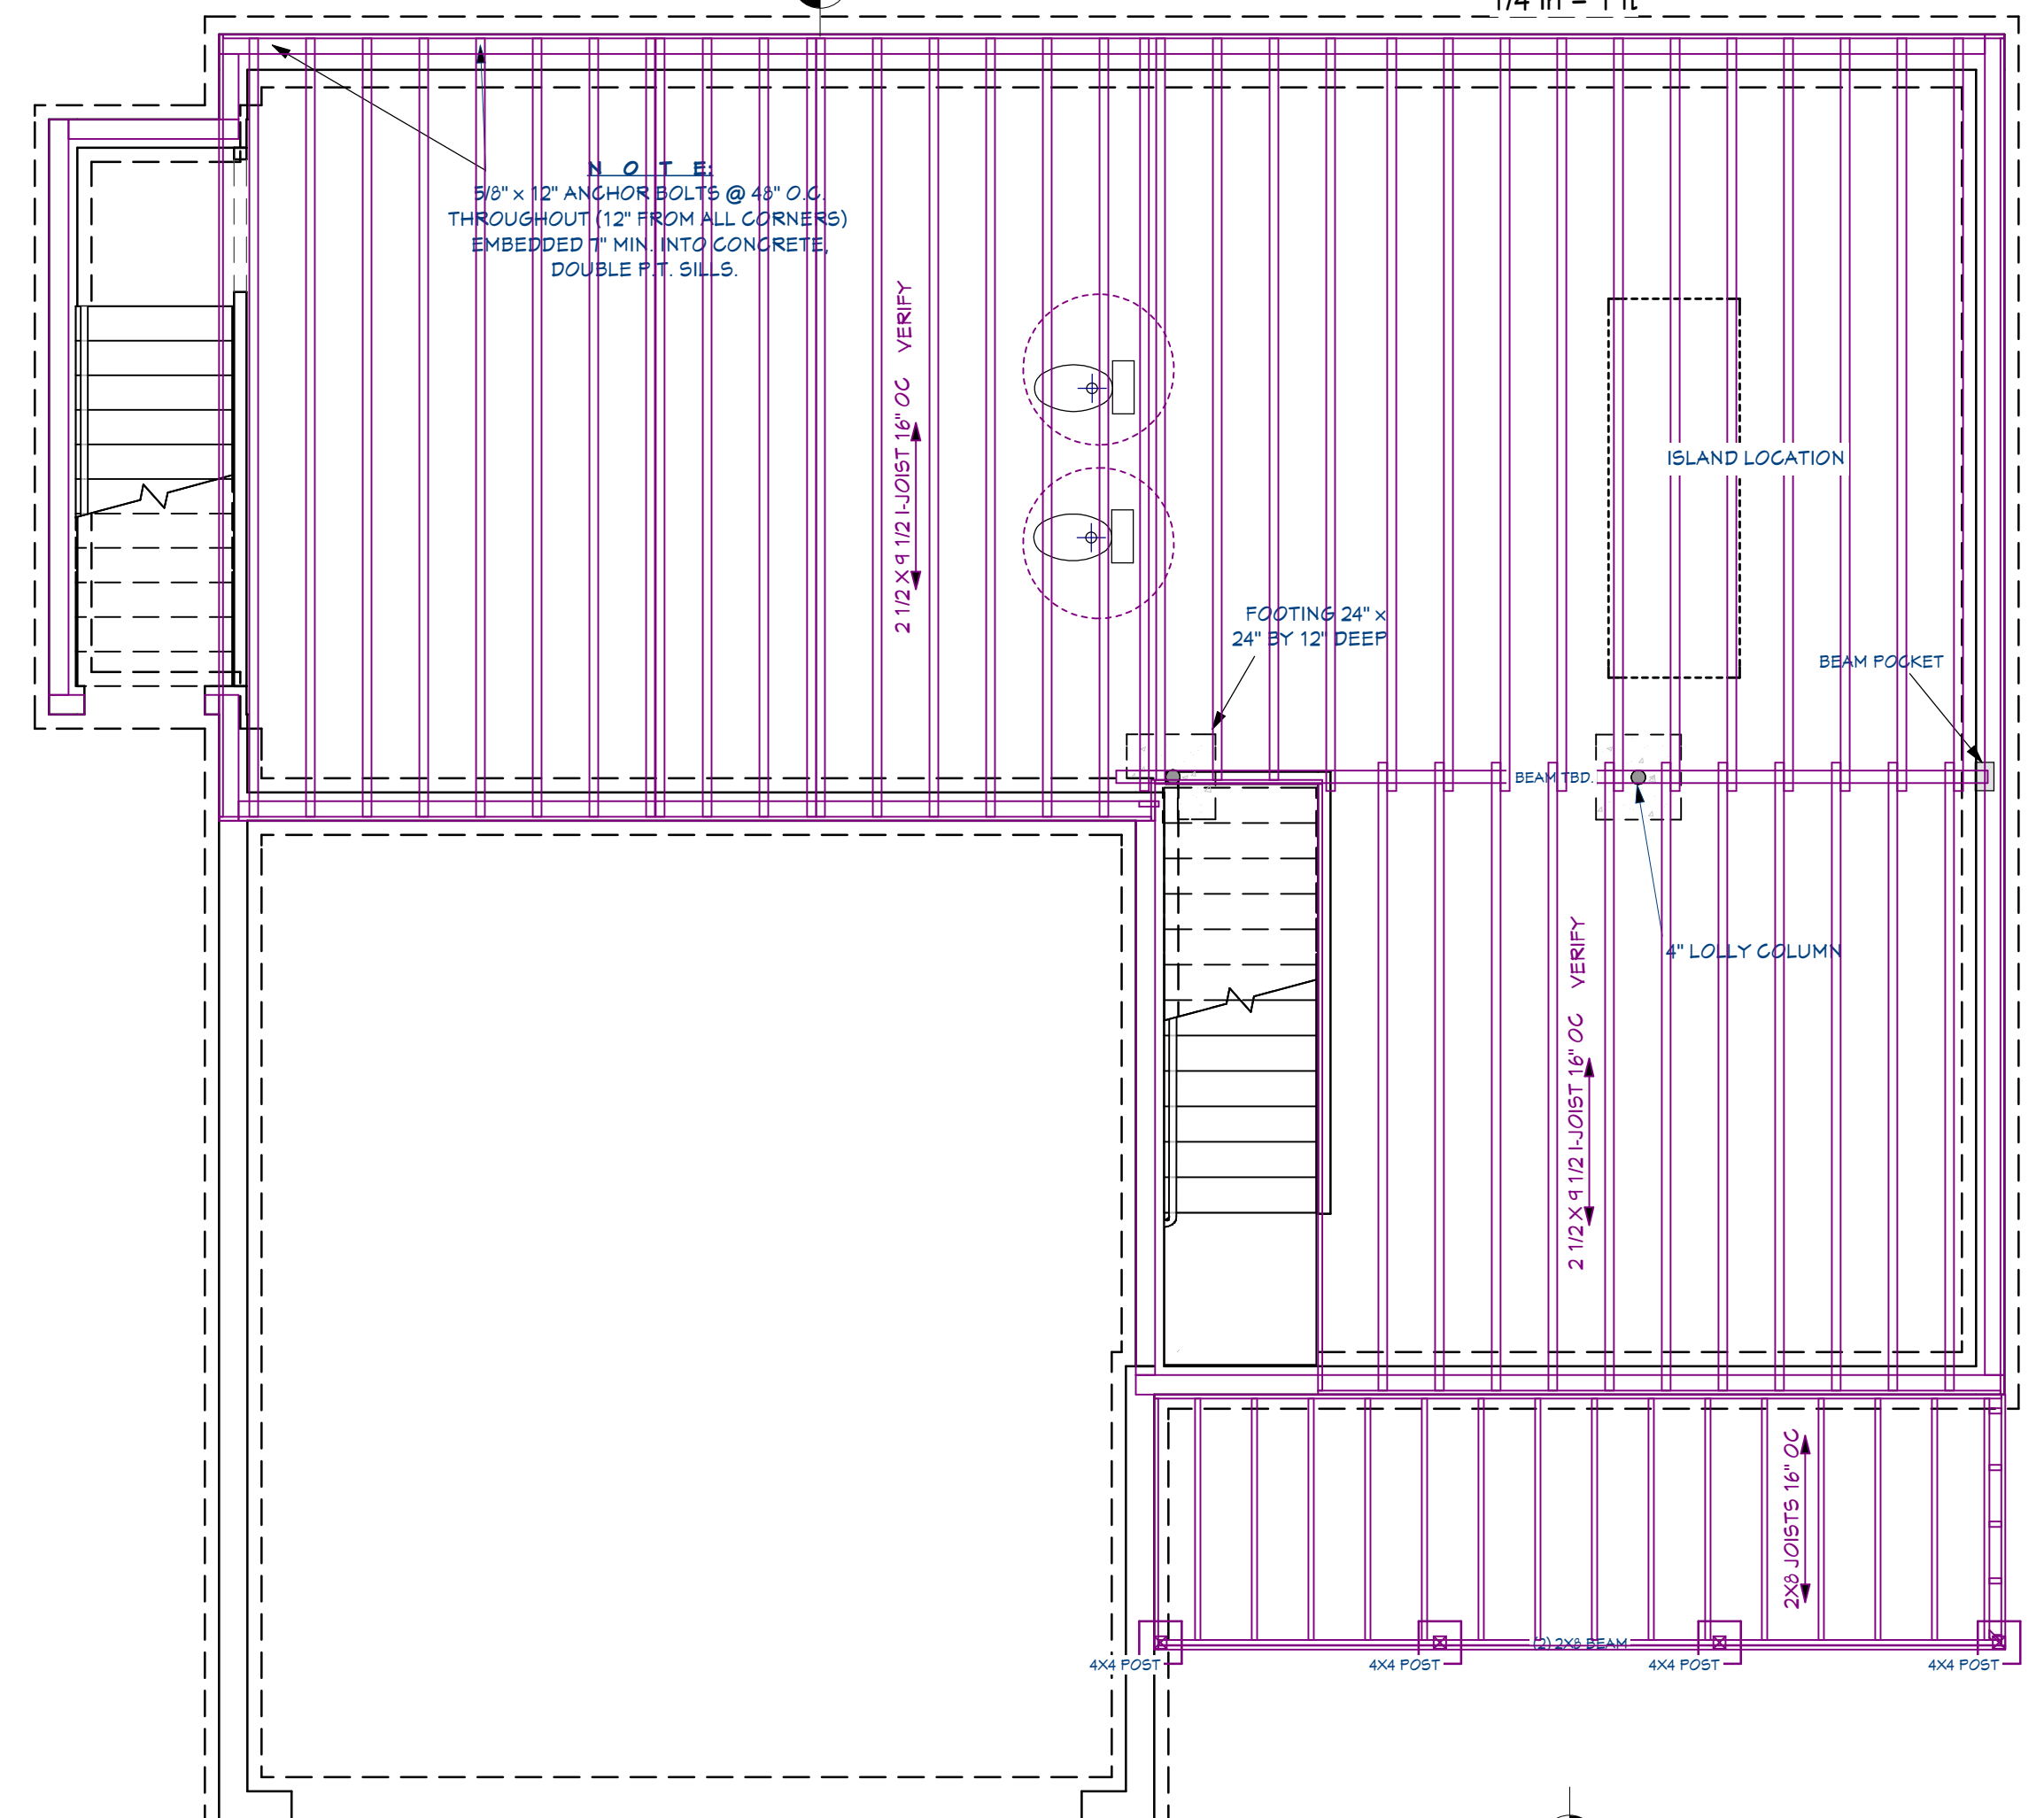

MAIN LEVEL FLOOR FRAMING
1/4 in = 1 ft

REVISION TABLE	NUMBER	DATE	REVISED BY	DESCRIPTION

NEW HAMPSHIRE DEVELOPMENT GROUP
CAPE PLAN FLIPPED
(PRELIMINARY)
CANTERBURY PROJECT
114 WEST RD
CANTERBURY, NH



DRAWINGS PROVIDED BY:
T.F.

DATE:
2/17/2026

SCALE:
1/4" = 1' - 0"

SHEET:
A - 6