


REAR LEFT



FRONT LEFT



NEW HAMPSHIRE DEVELOPMENT GROUP
RANCH 1 PLAN
CANTERBURY PROJECT
114 WEST RD
CANTERBURY, NH

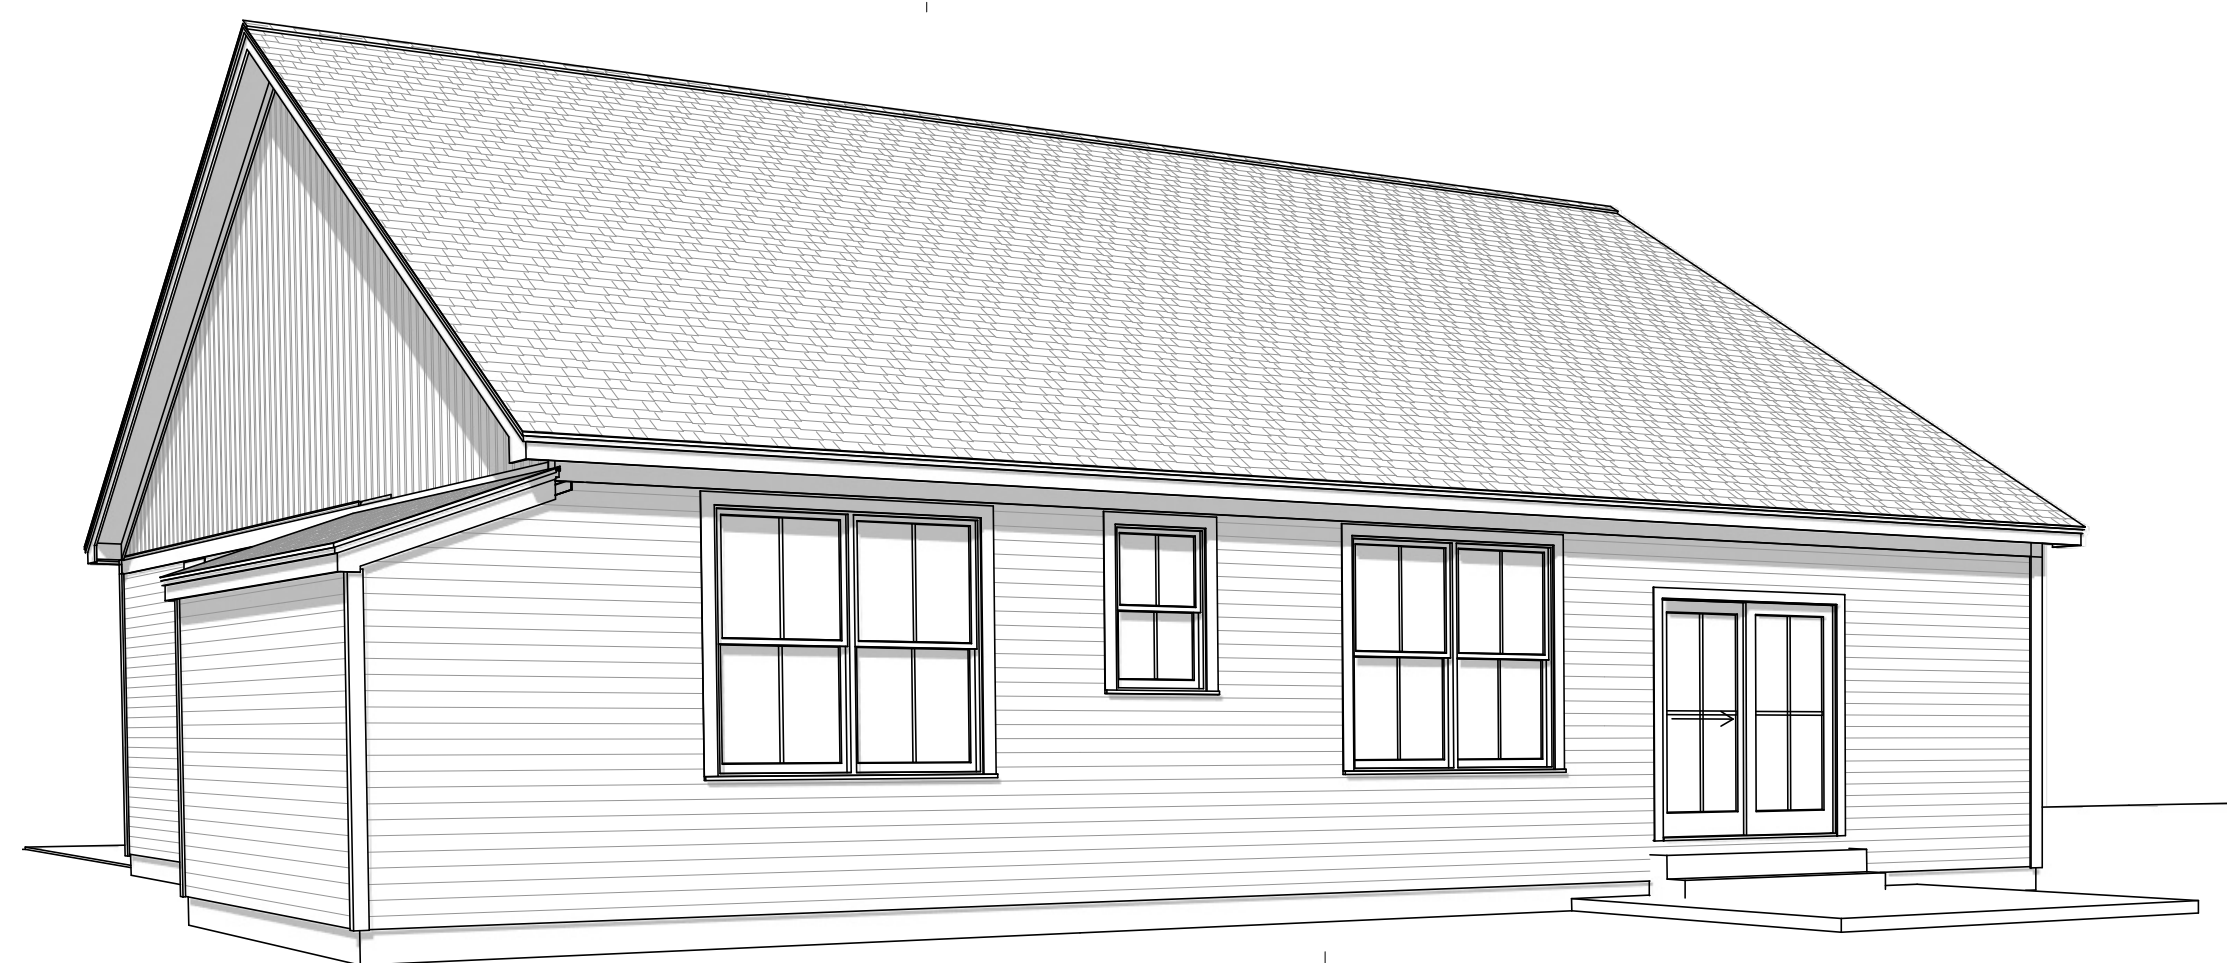

REAR RIGHT



FRONT RIGHT

LABEL	TITLE	CONTENTS
A-1	COVER	
A-2	MAIN LEVEL FLOOR PLAN, STAIR SEC. TYPICAL	
A-3	WALL SECTION	
A-3	FOUNDATION FLOOR PLAN, ROOF PLAN	
A-4	ELEVATIONS	
A-5	FLOOR FRAMING, LIVING AREA VIEWS	

REVISION TABLE	NUMBER	DATE	REVISED BY	DESCRIPTION

NEW HAMPSHIRE DEVELOPMENT GROUP
RANCH 1 PLAN
CANTERBURY PROJECT
114 WEST RD
CANTERBURY, NH



DRAWINGS PROVIDED BY:
T.F.

DATE:


3/13/2026

SCALE:


1/4" = 1' - 0"

SHEET:


A - 1

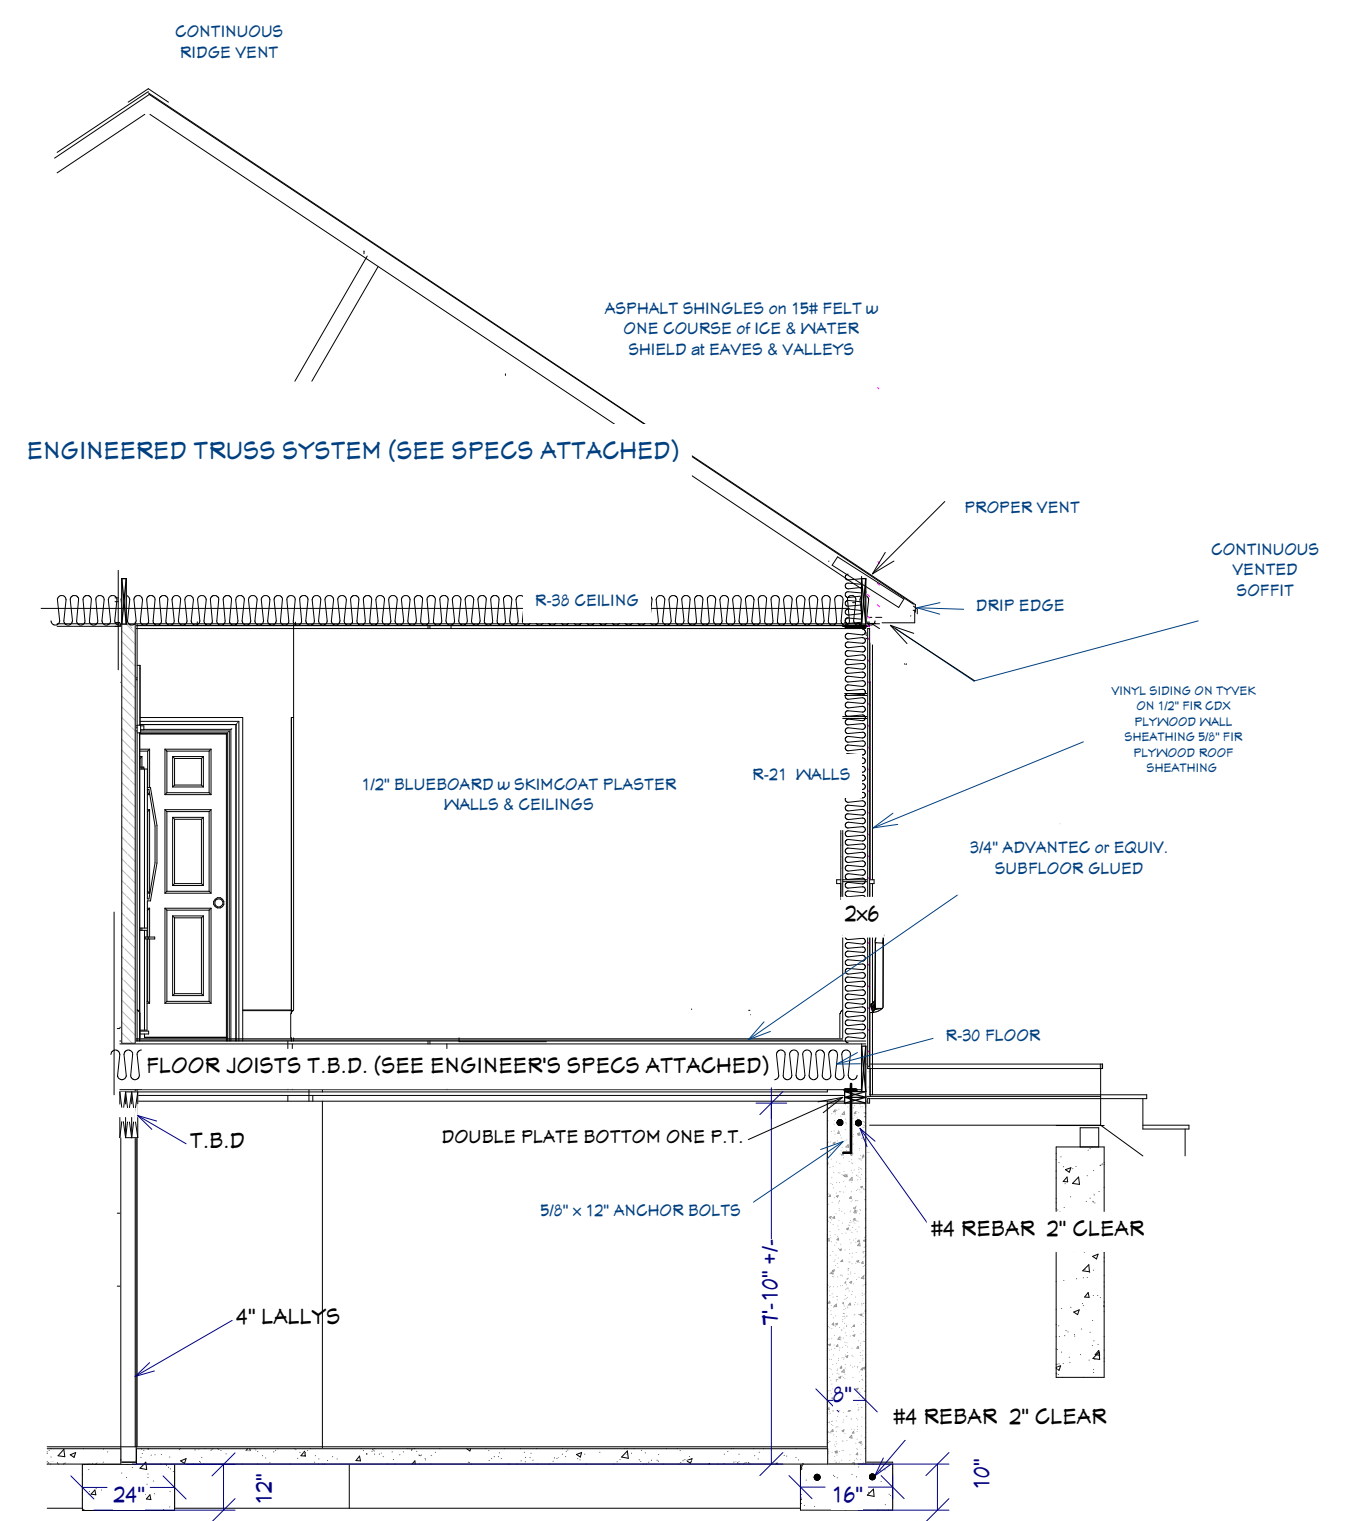

TYPICAL WALL SECTION N.T.S.

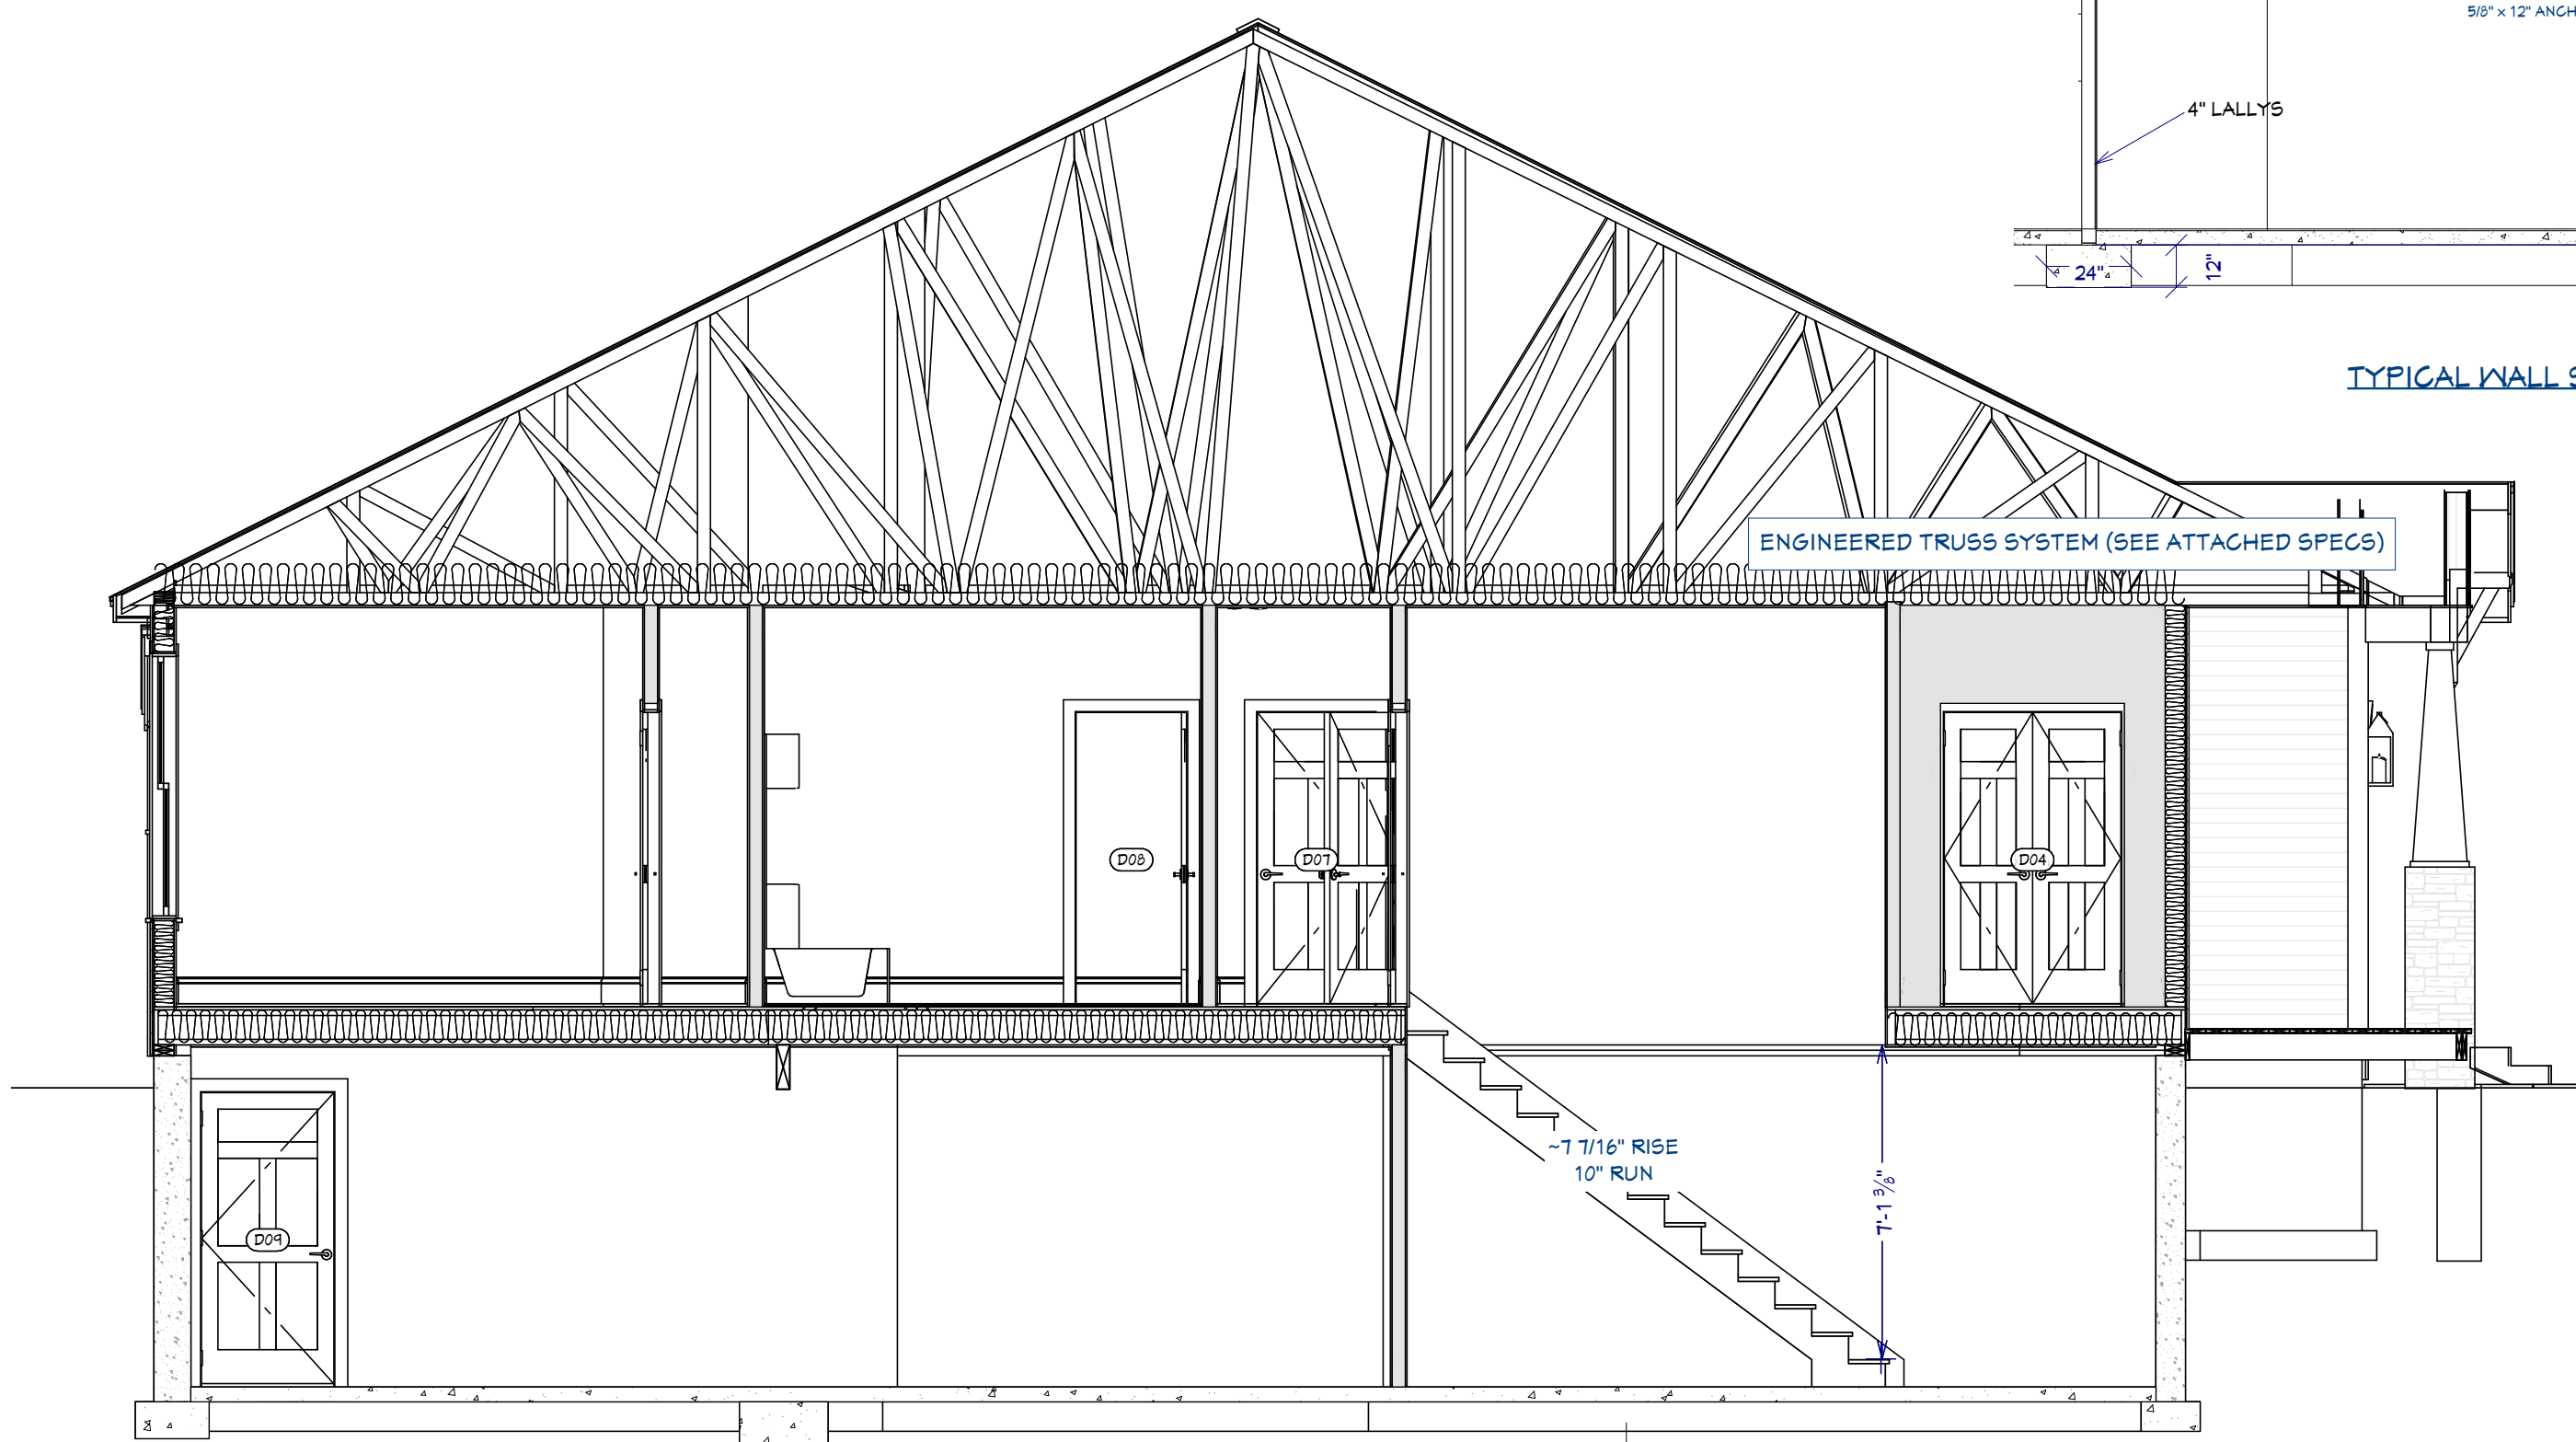

SEC 1
1/4 in = 1 ft

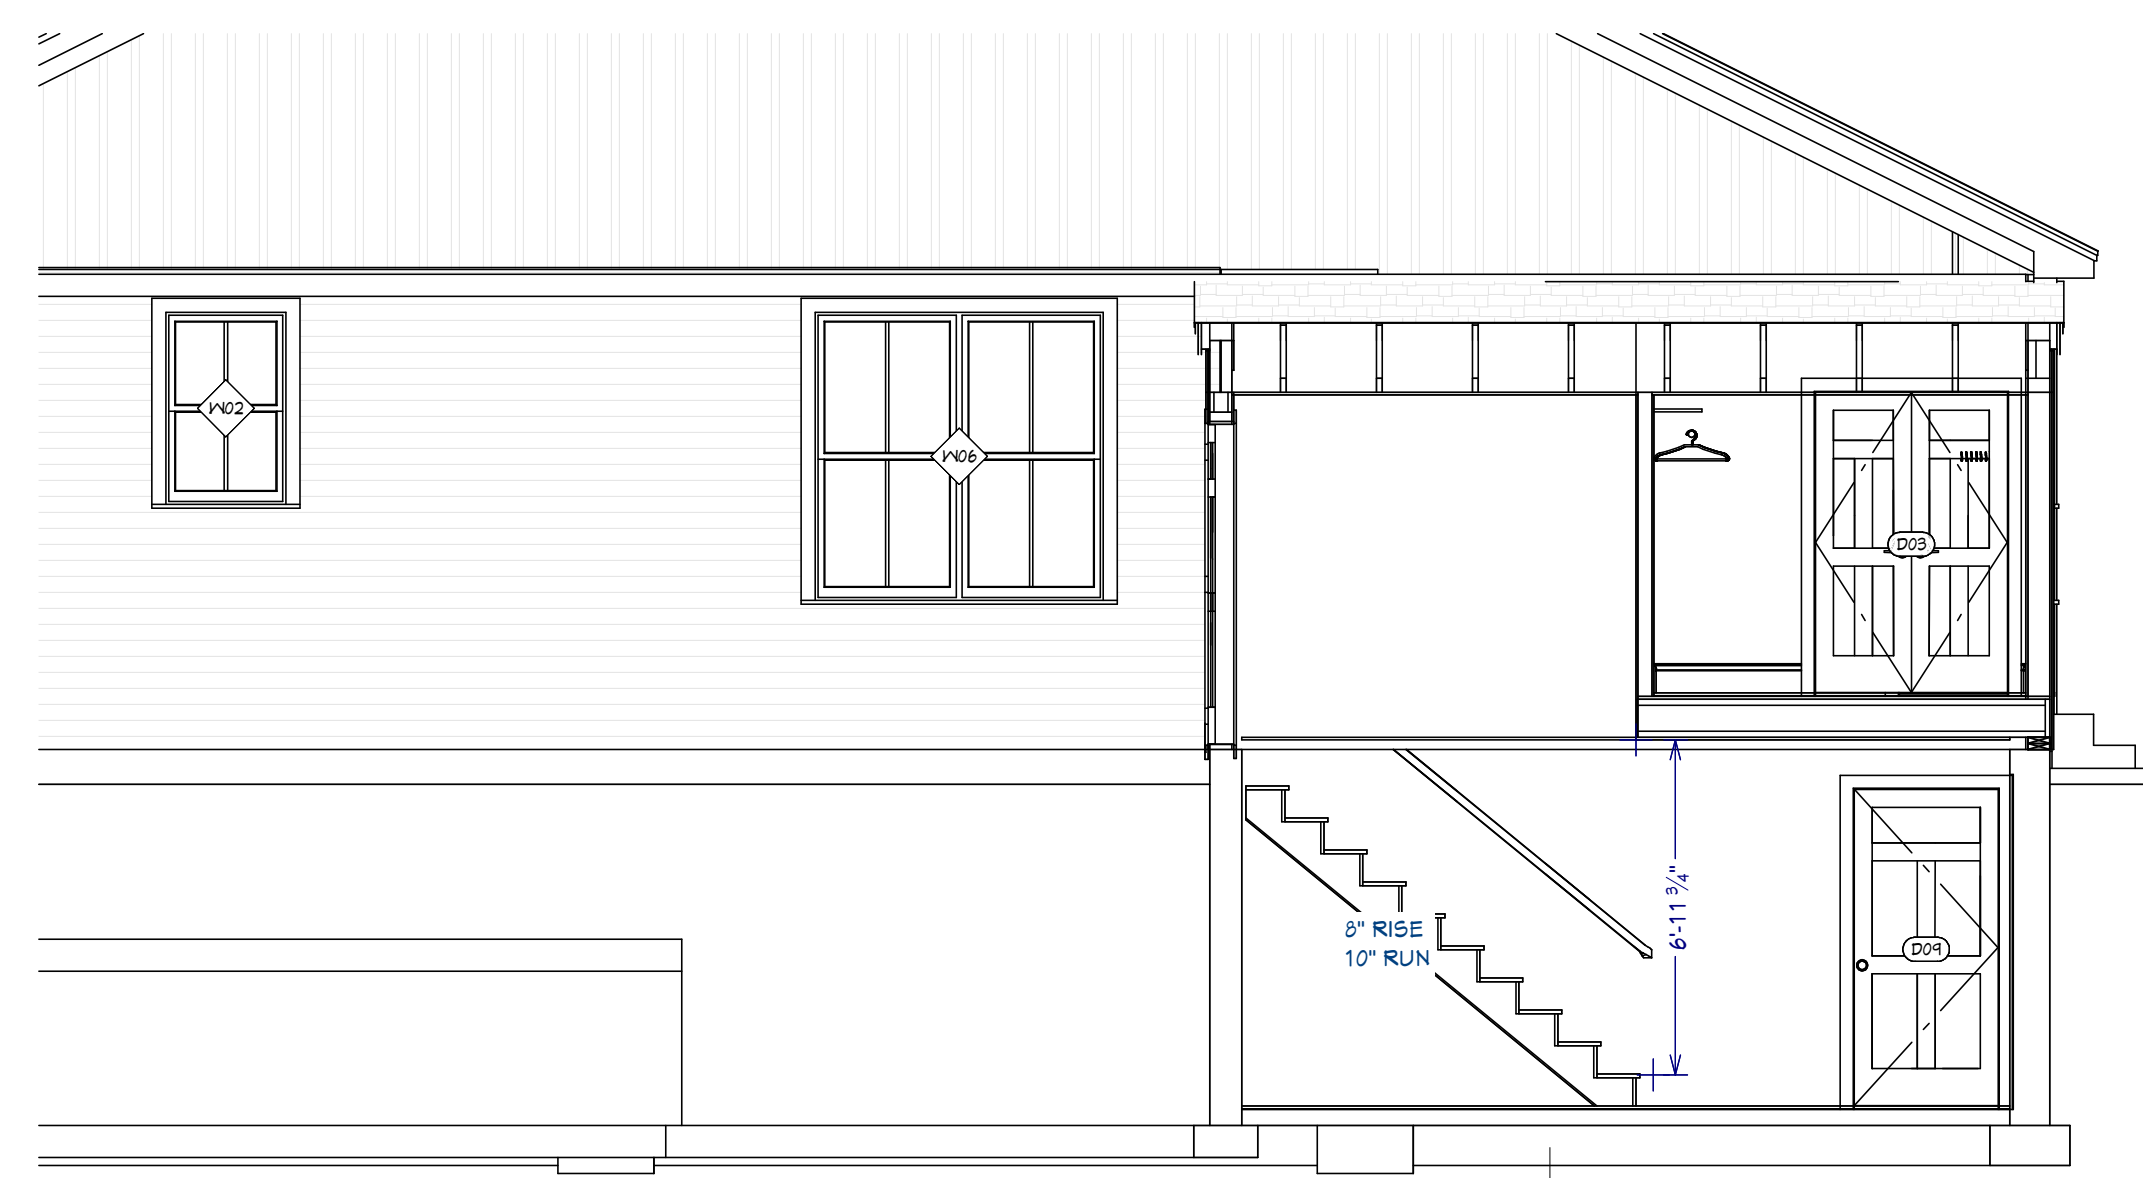


SEC 2
1/4 in = 1 ft

GENERIC WINDOW SCHEDULE						
NUMBER	LABEL	QTY	FLOOR SIZE	EGRESS	TEMPERED	DESCRIPTION
W01	7660MU	1	1	7660		MULLED UNIT
W02	2640DH	1	1	2640DH		DOUBLE HUNG
W03	3010FX	1	1	3010FX		FIXED GLASS
W04	6060MU	1	1	6060		MULLED UNIT
W05	2440DH	1	1	2440DH		DOUBLE HUNG
W06	6060MU	3	1	6060	YES	MULLED UNIT

GENERIC DOOR SCHEDULE					
NUMBER	LABEL	QTY	FLOOR SIZE	FIRE	DESCRIPTION
D01	16390	1	1	16390	GARAGE C12 SG24
D02	3468	1	1	3468 L/R IN	DOUBLE HINGED-DOOR F08
D03	4064	1	1	4064 L/R IN	DOUBLE HINGED-DOOR F08
D04	4068	4	1	4068 L/R IN	DOUBLE HINGED-DOOR F08
D05	2868	1	1	2868 R EX	EXT. HINGED-DOOR F08
D06	2868	2	1	2868 L IN	HINGED-DOOR F08
D07	2868	2	1	2868 R IN	HINGED-DOOR F08
D08	2668	1	1	2668 L IN	HINGED-DOOR F08
D09	3068	1	0	3068 R EX	EXT. HINGED-DOOR F08
D10	3068	1	2	3068 R EX	EXT. HINGED-3/8\"/>
D11	3068	1	1	3068 R EX	YES EXT. HINGED-DOOR F08
D12	2468	1	1	2468 R IN	HINGED-DOOR F08
D15	6068	1	1	6068 L EX	EXT. SLIDER-GLASS PANEL

CABINET SCHEDULE							
NUMBER	LABEL	QTY	FLOOR	WIDTH	DEPTH	HEIGHT	DESCRIPTION
C01	U22440	1	1	3	50\"/>		
C02	SB3421	1	1	34\"/>			
C03	B24L	1	1	24\"/>			
C05	B30	1	1	30\"/>			
C06	B21R	1	1	21\"/>			
C08	SB3421	2	1	34\"/>			
C09	SB36	1	1	36\"/>			
C11	B36	2	1	36\"/>			
C12	U22440	1	1	1 1/2\"/>			
C13	W1036L	1	1	18\"/>			
C15	W31324	1	1	33\"/>			
C16	W3326	2	1	33\"/>			

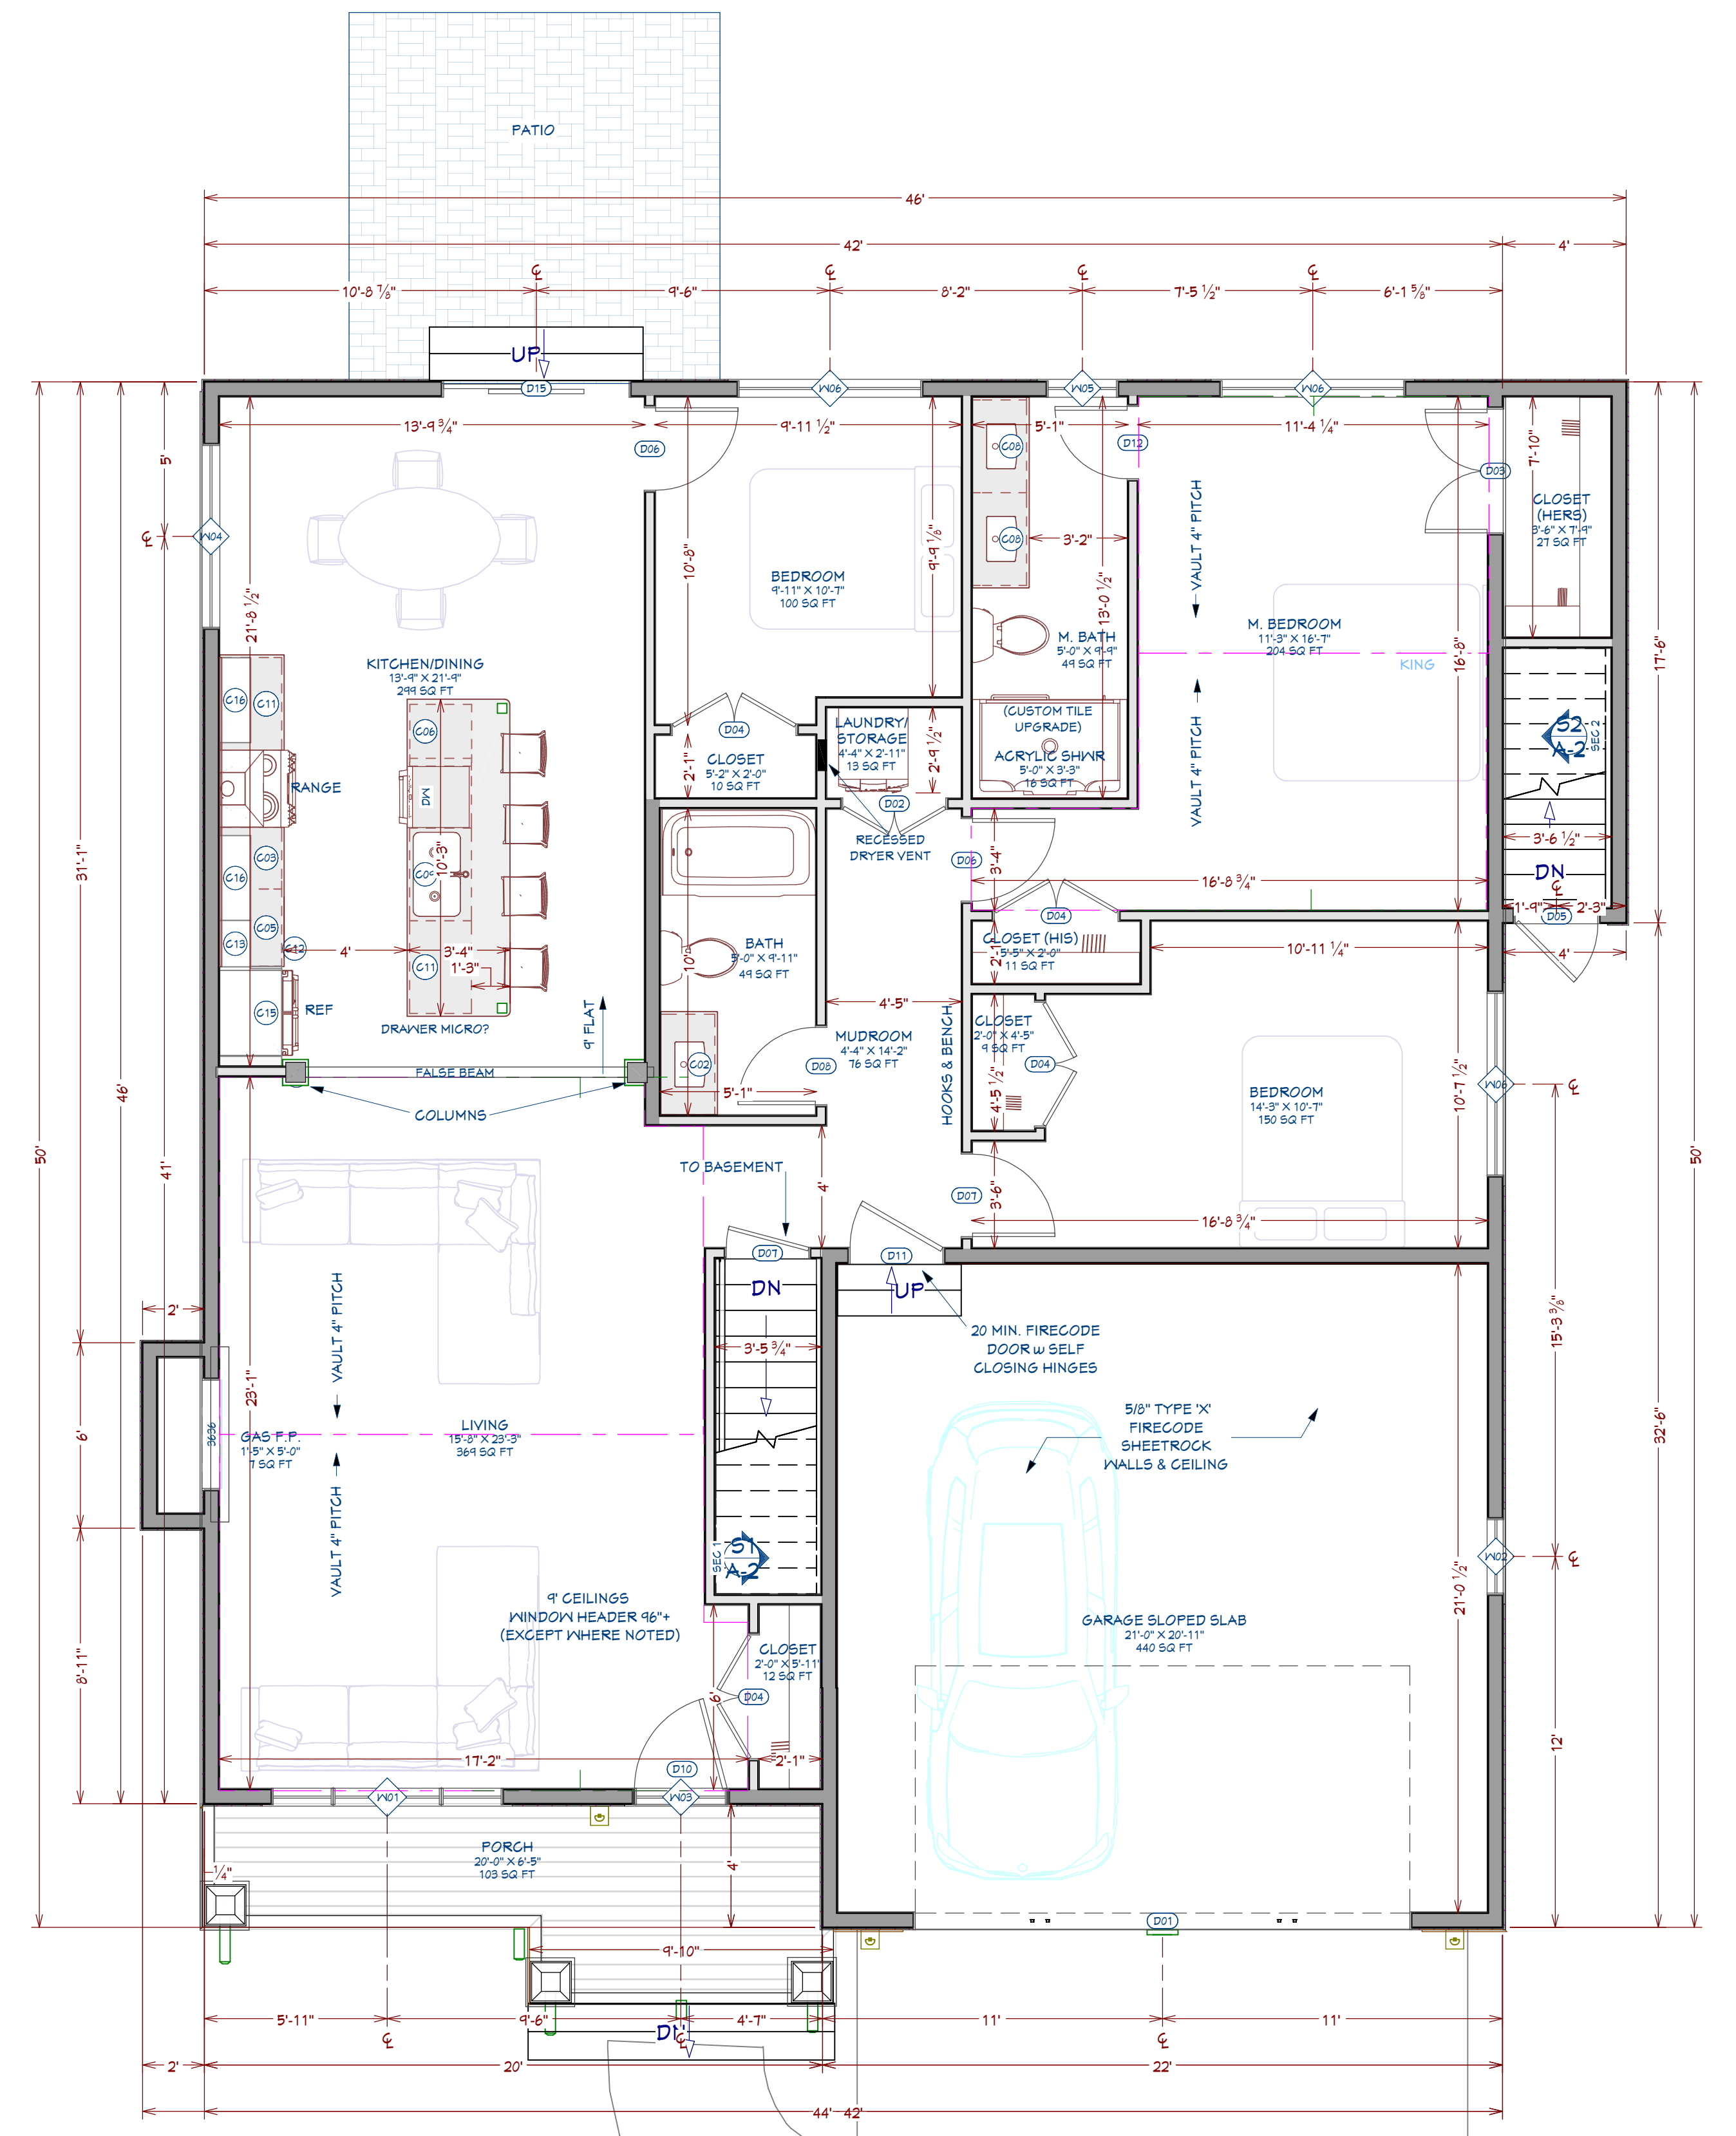

LIVING AREA
1601 SQ FT

MAIN LEVEL FLOOR PLAN
1/4 in = 1 ft

REVISION TABLE	NUMBER	DATE	REVISION BY	DESCRIPTION

NEW HAMPSHIRE DEVELOPMENT GROUP
RANCH 1 PLAN
CANTERBURY PROJECT
114 WEST RD
CANTERBURY, NH



DRAWINGS PROVIDED BY:
T.F.

DATE:


3/13/2026

SCALE:


1/4" = 1' - 0"

SHEET:


A - 2

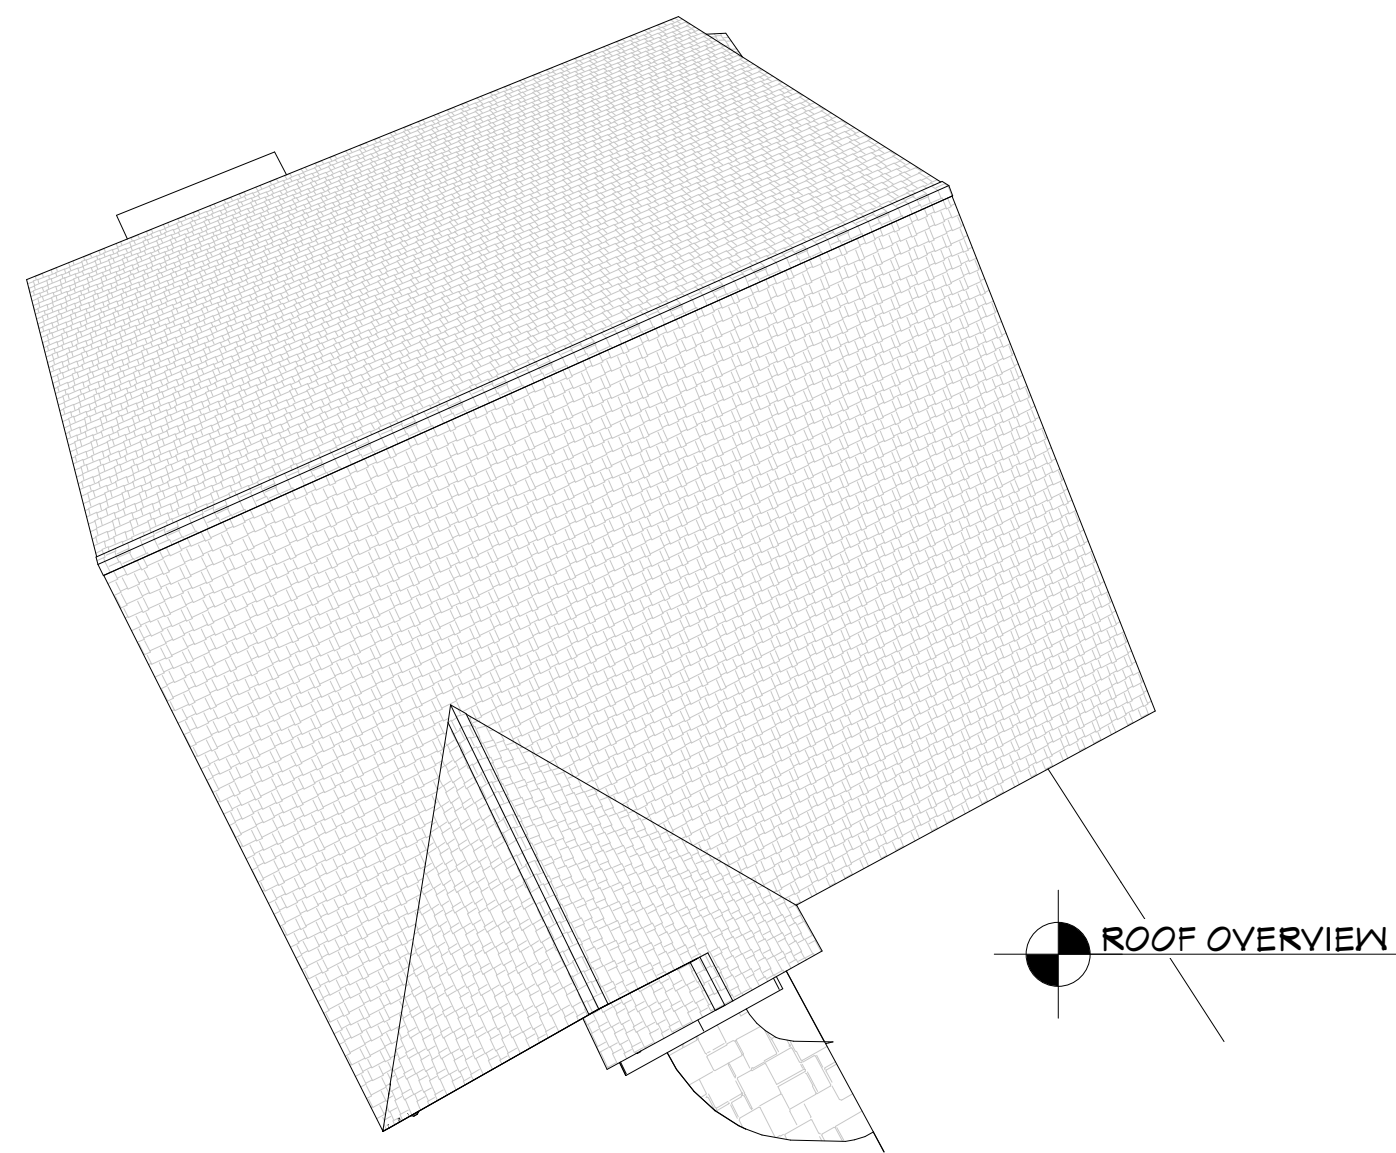

ROOF OVERVIEW

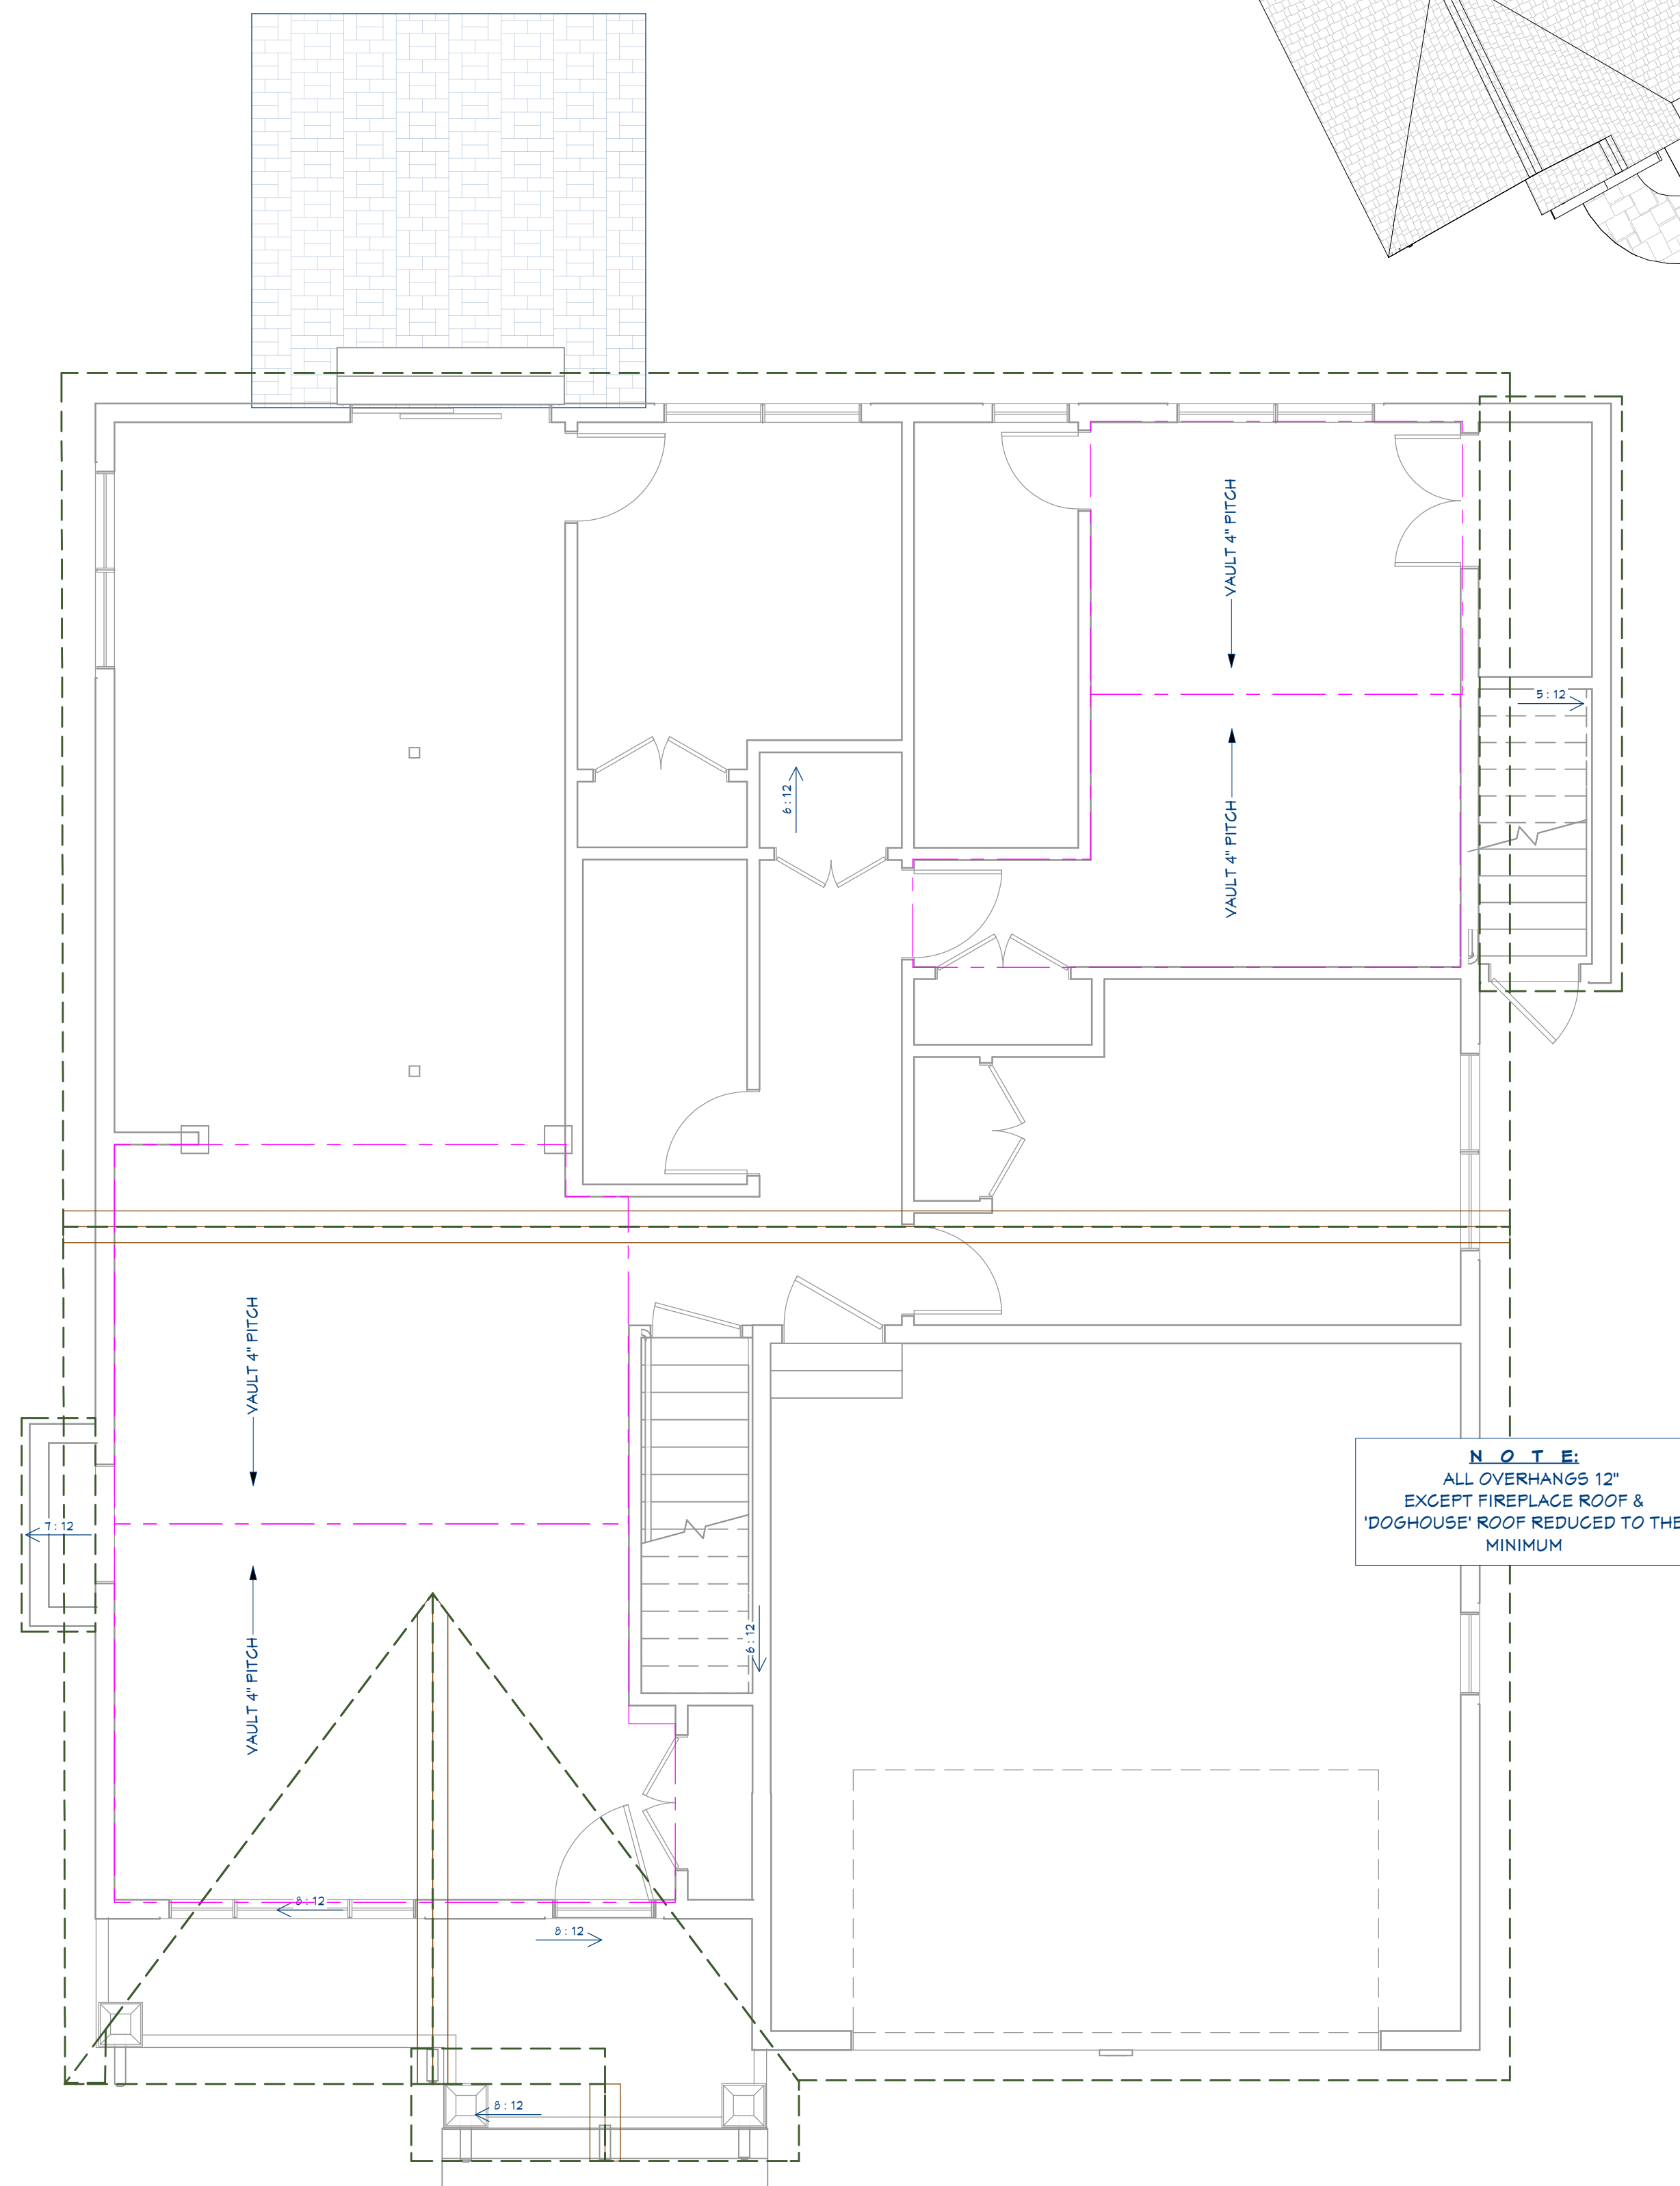

ROOF PLAN
1/4 in = 1 ft

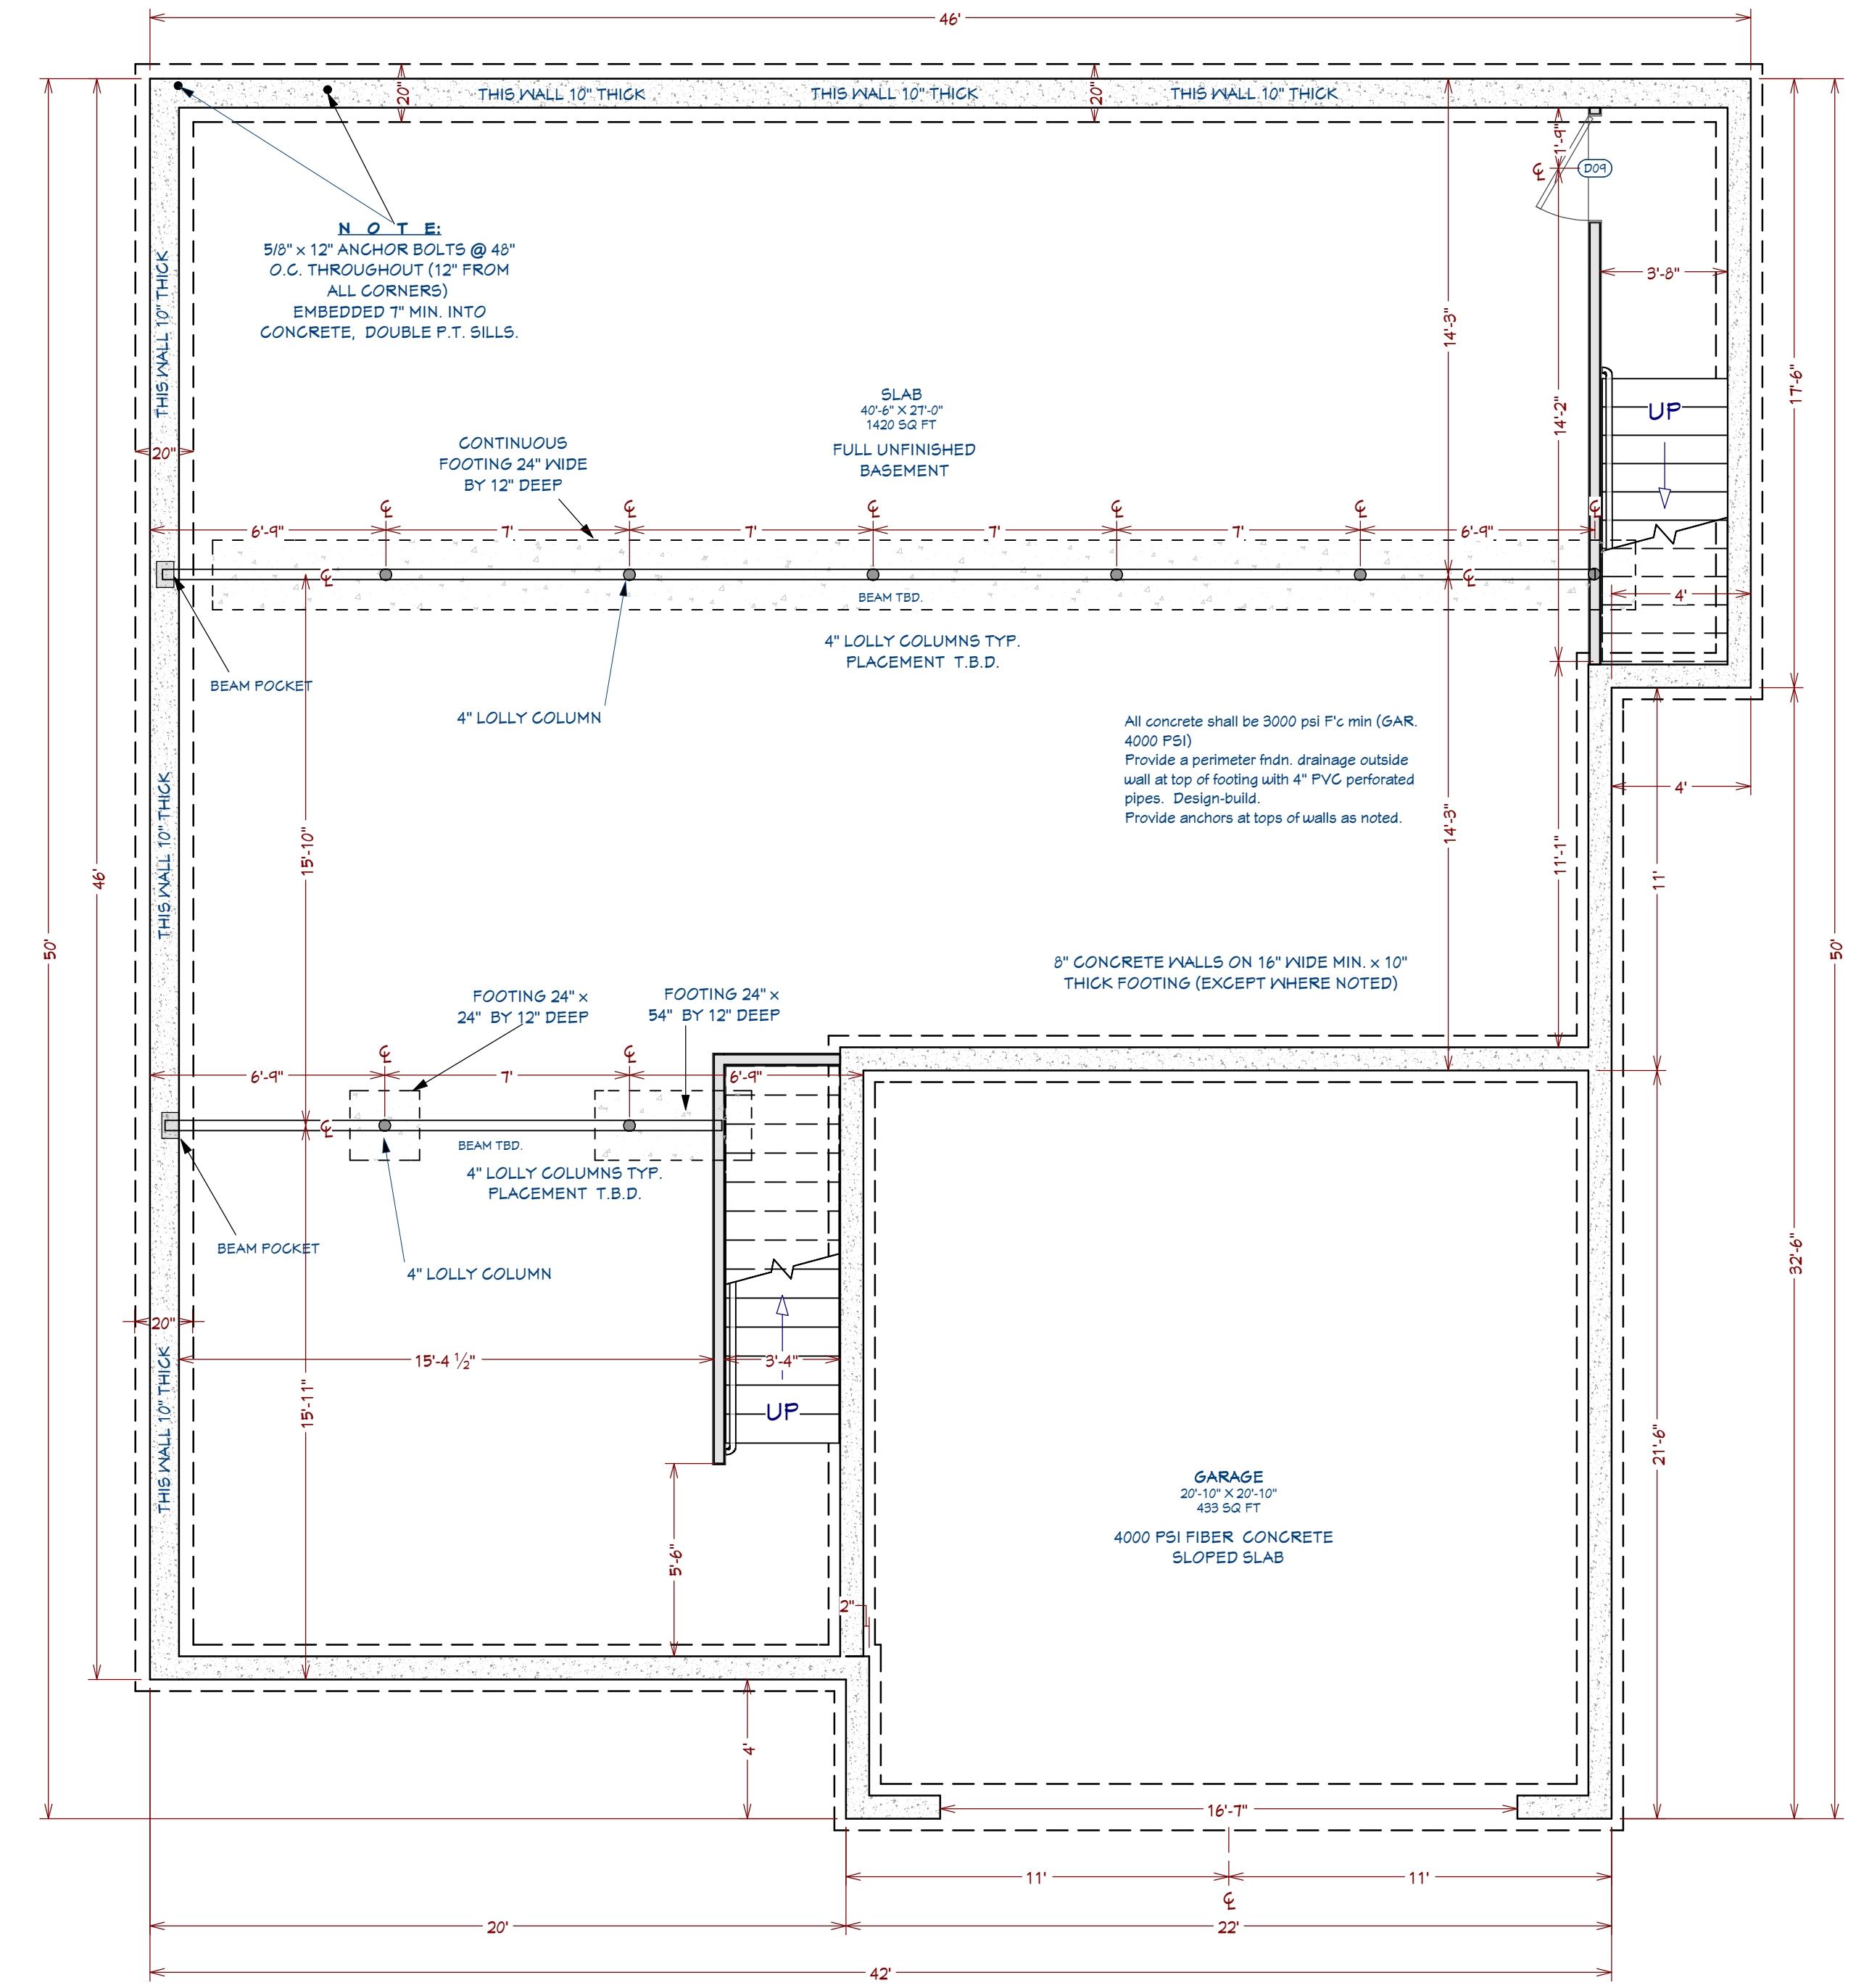

FOUNDATION FLOOR PLAN
1/4 in = 1 ft

REVISION TABLE	NUMBER	DATE	REVISED BY	DESCRIPTION

NEW HAMPSHIRE DEVELOPMENT GROUP
RANCH 1 PLAN
CANTERBURY PROJECT
114 WEST RD
CANTERBURY, NH



DRAWINGS PROVIDED BY:
T.F.

DATE:

3/13/2026

SCALE:

1/4" = 1' - 0"

SHEET:

A - 3



LEFT ELEVATION
1/4 in = 1 ft



RIGHT ELEVATION
1/4 in = 1 ft

GENERIC WINDOW SCHEDULE							
NUMBER	LABEL	QTY	FLOOR	SIZE	EGRESS	TEMPERED	DESCRIPTION
W01	7660MU	1	1	7660			MULLED UNIT
W02	2640DH	1	1	2640DH			DOUBLE HUNG
W03	3010FX	1	1	3010FX			FIXED GLASS
W04	6060MU	1	1	6060			MULLED UNIT
W05	2440DH	1	1	2440DH			DOUBLE HUNG
W06	6060MU	3	1	6060	YES		MULLED UNIT

GENERIC DOOR SCHEDULE						
NUMBER	LABEL	QTY	FLOOR	SIZE	FIRE	DESCRIPTION
D01	16090	1	1	16090		GARAGE-G12-SQ24
D02	3468	1	1	3468 L/R IN		DOUBLE HINGED-DOOR F08
D03	4064	1	1	4064 L/R IN		DOUBLE HINGED-DOOR F08
D04	4068	4	1	4068 L/R IN		DOUBLE HINGED-DOOR F08
D05	2868	1	1	2868 R EX		EXT. HINGED-DOOR F08
D06	2868	2	1	2868 L IN		HINGED-DOOR F08
D07	2868	2	1	2868 R IN		HINGED-DOOR F08
D08	2868	1	1	2868 L IN		HINGED-DOOR F08
D09	3068	1	0	3068 R EX		EXT. HINGED-DOOR F08
D10	3068	1	1	3068 R EX		EXT. HINGED-506 SASH
D11	3068	1	1	3068 R EX	YES	EXT. HINGED-DOOR F08
D12	2468	1	1	2468 R IN		HINGED-DOOR F08
D13	6068	1	1	6068 L EX		EXT. SLIDER-GLASS PANEL



REAR ELEVATION
1/4 in = 1 ft



FRONT ELEVATION
1/4 in = 1 ft

REVISION TABLE	NUMBER	DATE	REVISED BY	DESCRIPTION

NEW HAMPSHIRE DEVELOPMENT GROUP
RANCH 1 PLAN
CANTERBURY PROJECT
114 WEST RD
CANTERBURY, NH



DRAWINGS PROVIDED BY:
T.F.

DATE:

3/13/2026

SCALE:

1/4" = 1' - 0"

SHEET:

A -4

