



REAR LEFT



FRONT LEFT



NEW HAMPSHIRE DEVELOPMENT GROUP
CAPE PLAN
CANTERBURY PROJECT
114 WEST RD
CANTERBURY, NH

LABEL	TITLE	CONTENTS
A-1	COVER	
A-2	1ST & 2ND LEVEL FLOOR PLANS, TYPICAL WALL SECTION, STAIR	
A-3	FOUNDATION FLOOR PLAN, ROOF PLAN	
A-4	ELEVATIONS	
A-5	2ND FLOOR OVERLAY, KITCHEN OVERVIEW	
A-6	FRAMING	



REAR RIGHT



FRONT RIGHT

NUMBER	DATE	REVISED BY	DESCRIPTION

NEW HAMPSHIRE DEVELOPMENT GROUP
CAPE PLAN
CANTERBURY PROJECT
114 WEST RD
CANTERBURY, NH



DRAWINGS PROVIDED BY:
T.F.

DATE:


1/31/2026

SCALE:

1/4" = 1' - 0"

SHEET:

A - 1

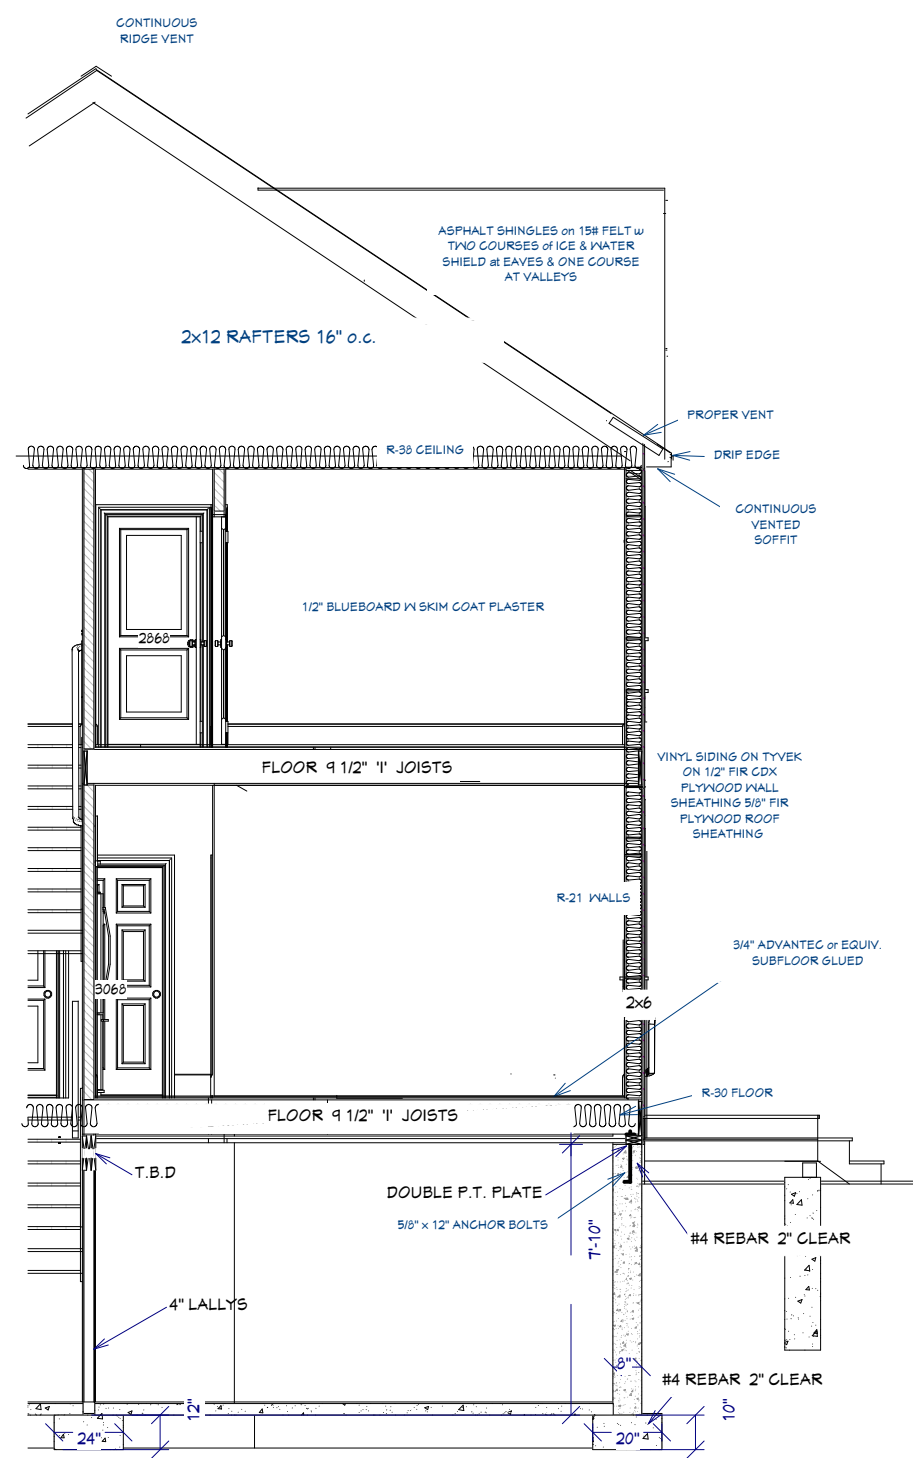

TYPICAL WALL SECTION N.T.S.


GENERIC WINDOW SCHEDULE					
NUMBER	LABEL	QTY	FLOOR	SIZE	DESCRIPTION
W01	7650MU	1	1	7650	MULLED UNIT
W02	2640DH	1	1	2640DH	DOUBLE HUNG
W03	2828FX	1	1	2828FX	FIXED GLASS
W04	2828FX	3	2	2828FX	FIXED GLASS
W05	3050DH	1	1	3050DH	DOUBLE HUNG
W06	3050DH	2	2	3050DH	DOUBLE HUNG
W09	6056MU	2	2	6056	MULLED UNIT
W04	6056MU	1	1	6056	MULLED UNIT
W10	6432MU	1	1	6432	MULLED UNIT
W11	2640DH	1	1	2640DH	DOUBLE HUNG

GENERIC DOOR SCHEDULE			
NUMBER	LABEL	QTY	DESCRIPTION
D01	18280	1	18280 GARAGE-C12-SQ24
D02	2469	1	2469 L IN HINGED-DOOR P09
D03	2469	1	2469 R IN HINGED-DOOR P09
D04	2469	1	2469 L IN HINGED-DOOR P09
D05	2869	1	2869 R EX EXT. HINGED-DOOR P09
D06	2869	1	2869 R IN HINGED-DOOR P09
D07	2869	2	2869 L IN HINGED-DOOR P09
D08	2869	2	2869 R IN HINGED-DOOR P09
D09	3069	1	3069 R EX EXT. HINGED-DOOR P09
D10	3069	1	3069 R EX EXT. HINGED-506 SASH
D11	3069	1	3069 R EX EXT. HINGED-DOOR P09
D12	3069	1	3069 R IN HINGED-DOOR P09
D13	4069	2	4069 L/R IN DOUBLE HINGED-DOOR P09
D14	5069	1	5069 L/R IN DOUBLE HINGED-DOOR P09
D15	6069	1	6069 R EX EXT. SLIDER-GLASS PANEL

CABINET SCHEDULE							
NUMBER	LABEL	QTY	FLOOR	WIDTH	DEPTH	HEIGHT	DESCRIPTION
C01	B12L	1	1	12"	24"	36"	BASE CABINET
C02	B12R	1	1	12"	24"	36"	BASE CABINET
C03	B24L	1	1	24"	24"	36"	BASE CABINET
C04	B24R	1	1	24"	24"	36"	BASE CABINET
C05	B30	1	1	30"	24"	36"	BASE CABINET
C06	B3619	3	1	36"	19"	36"	BASE CABINET
C07	LCB36R	1	1	36"	36"	36"	CORNER BASE CABINET
C08	SB3321	1	1	33"	21"	36"	BASE CABINET
C09	SB36	1	1	36"	24"	36"	BASE CABINET
C10	SB3621	2	1	36"	21"	36"	BASE CABINET
C11	SB4221	1	2	42"	21"	36"	BASE CABINET
C12	UB2490	2	1	11/2"	24"	40"	END PANEL
C13	W1936L	1	1	19"	12"	36"	WALL CABINET
C14	W2436R	1	1	24"	12"	36"	WALL CABINET
C15	W331824	1	1	33"	24"	19"	WALL CABINET
C16	W3336	2	1	33"	12"	36"	WALL CABINET




SECTION 1
3/16 in = 1 ft

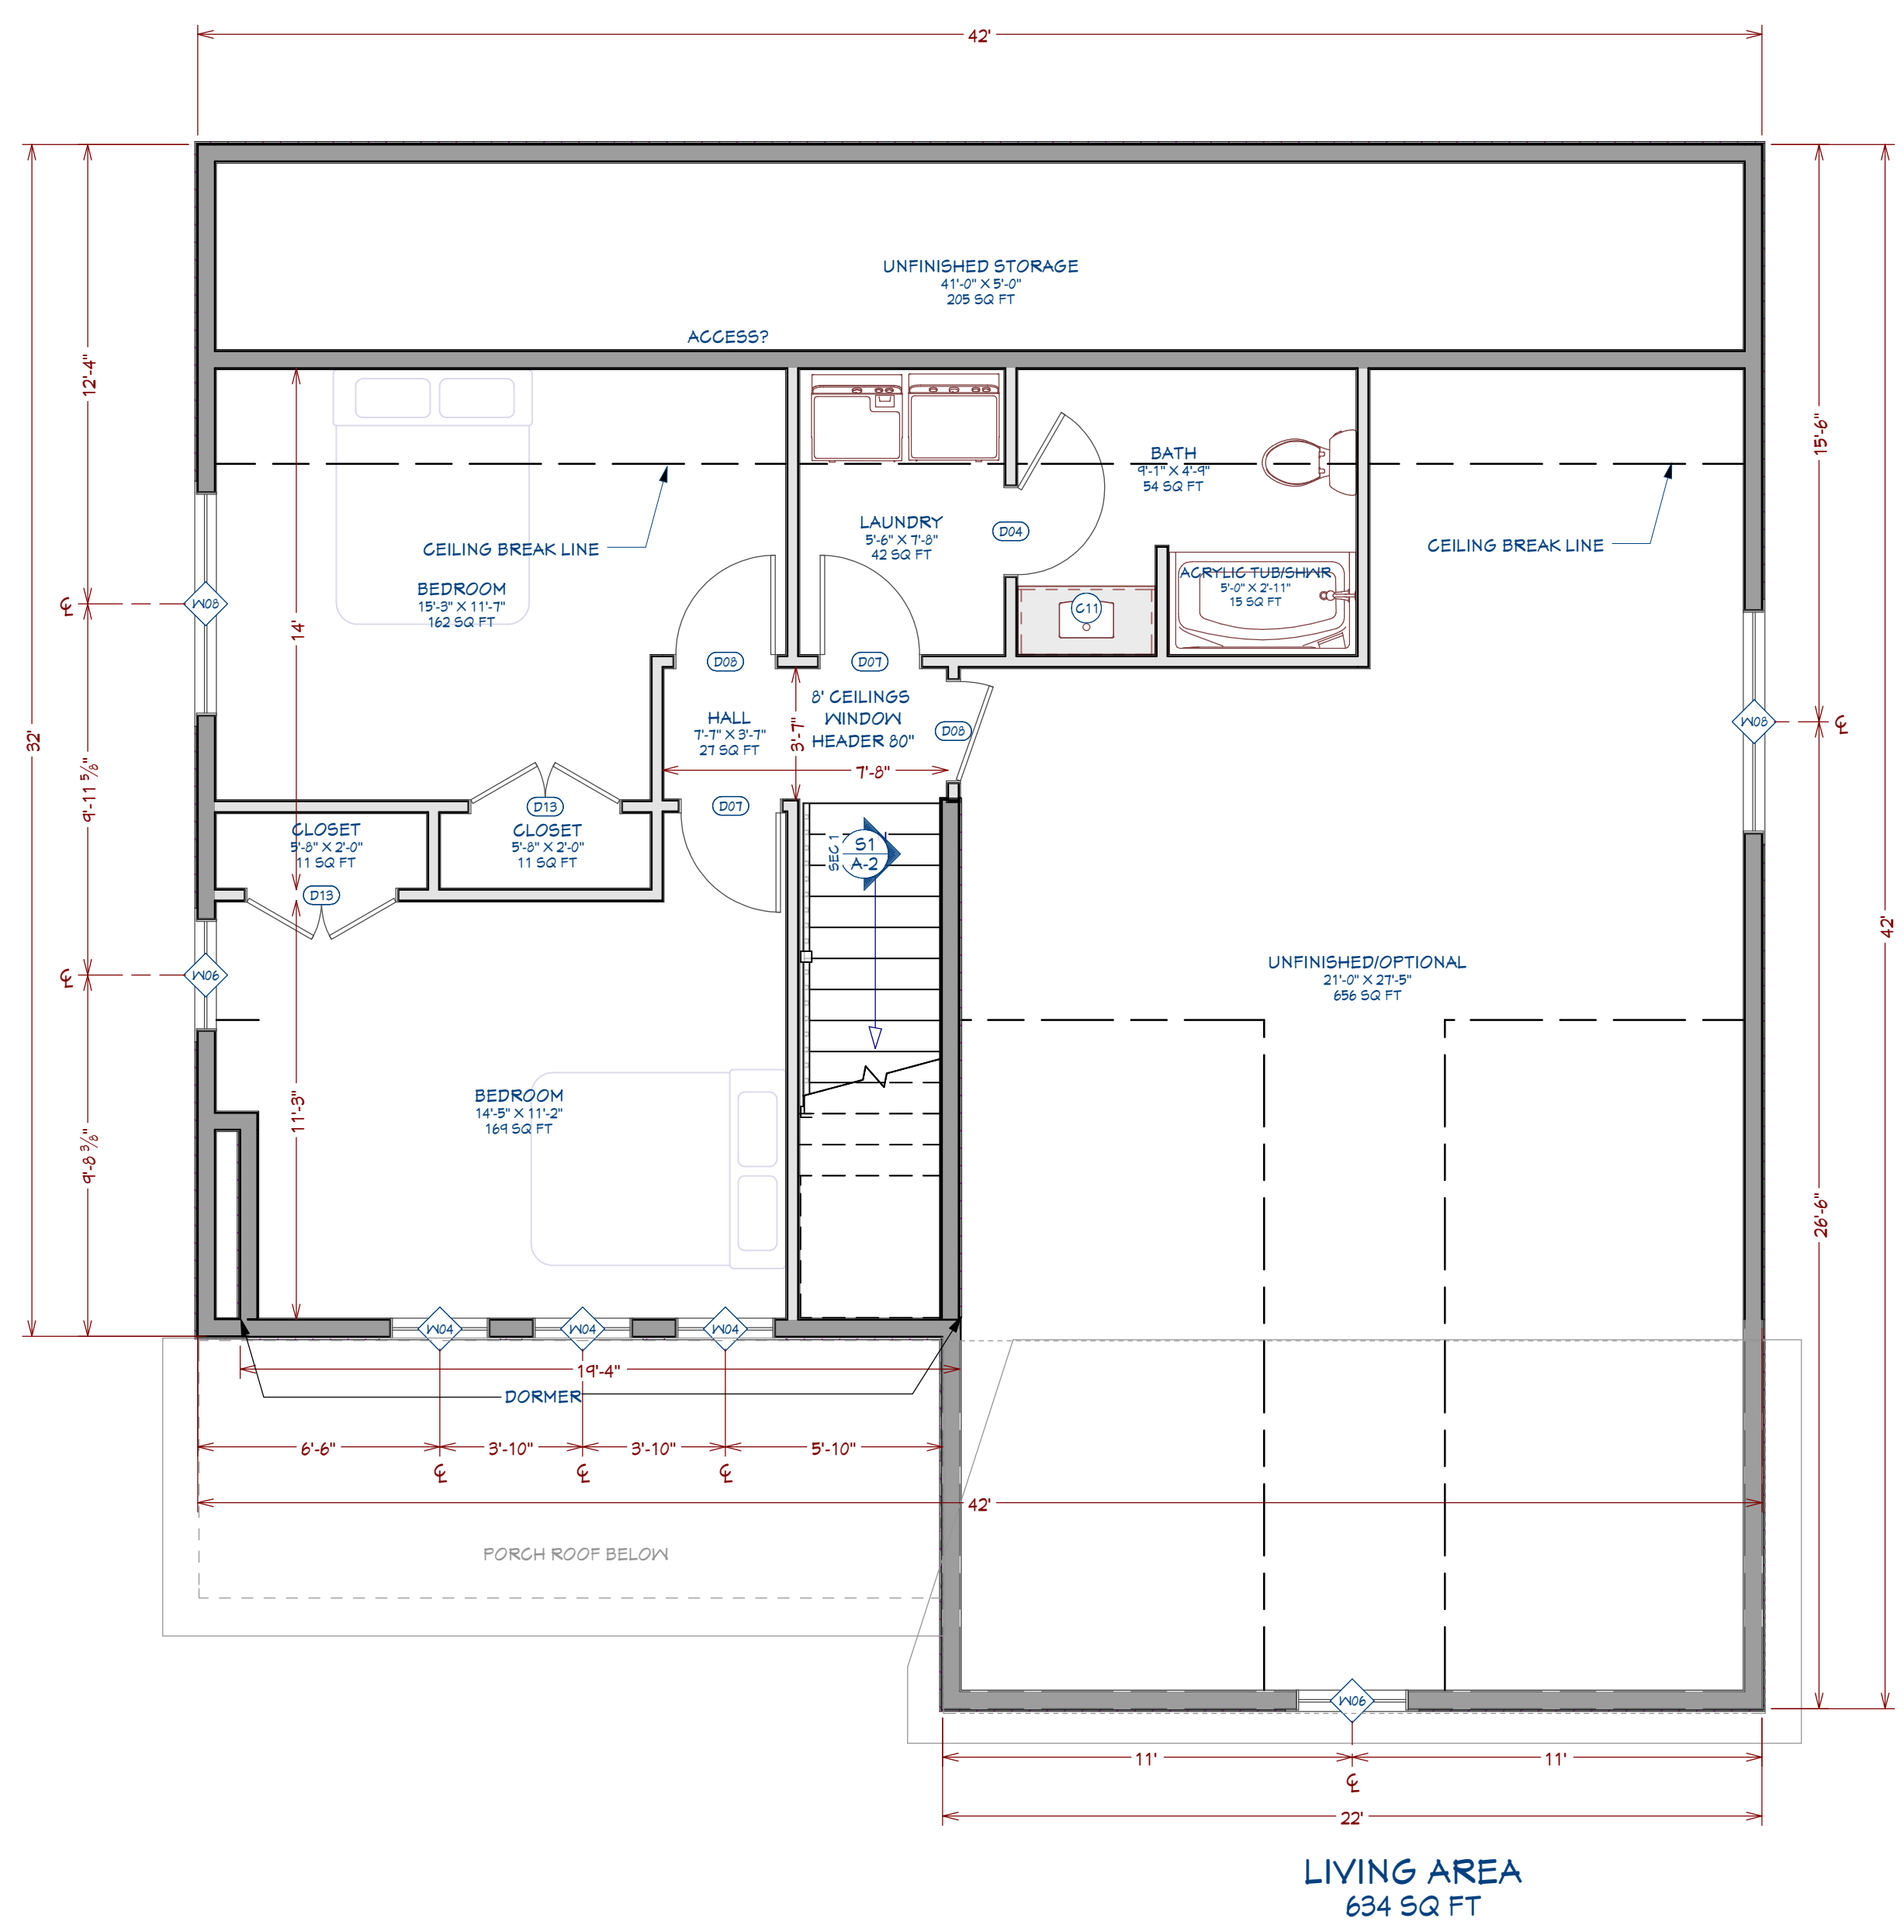

LIVING AREA
634 SQ FT

2ND LEVEL FLOOR PLAN
1/4 in = 1 ft

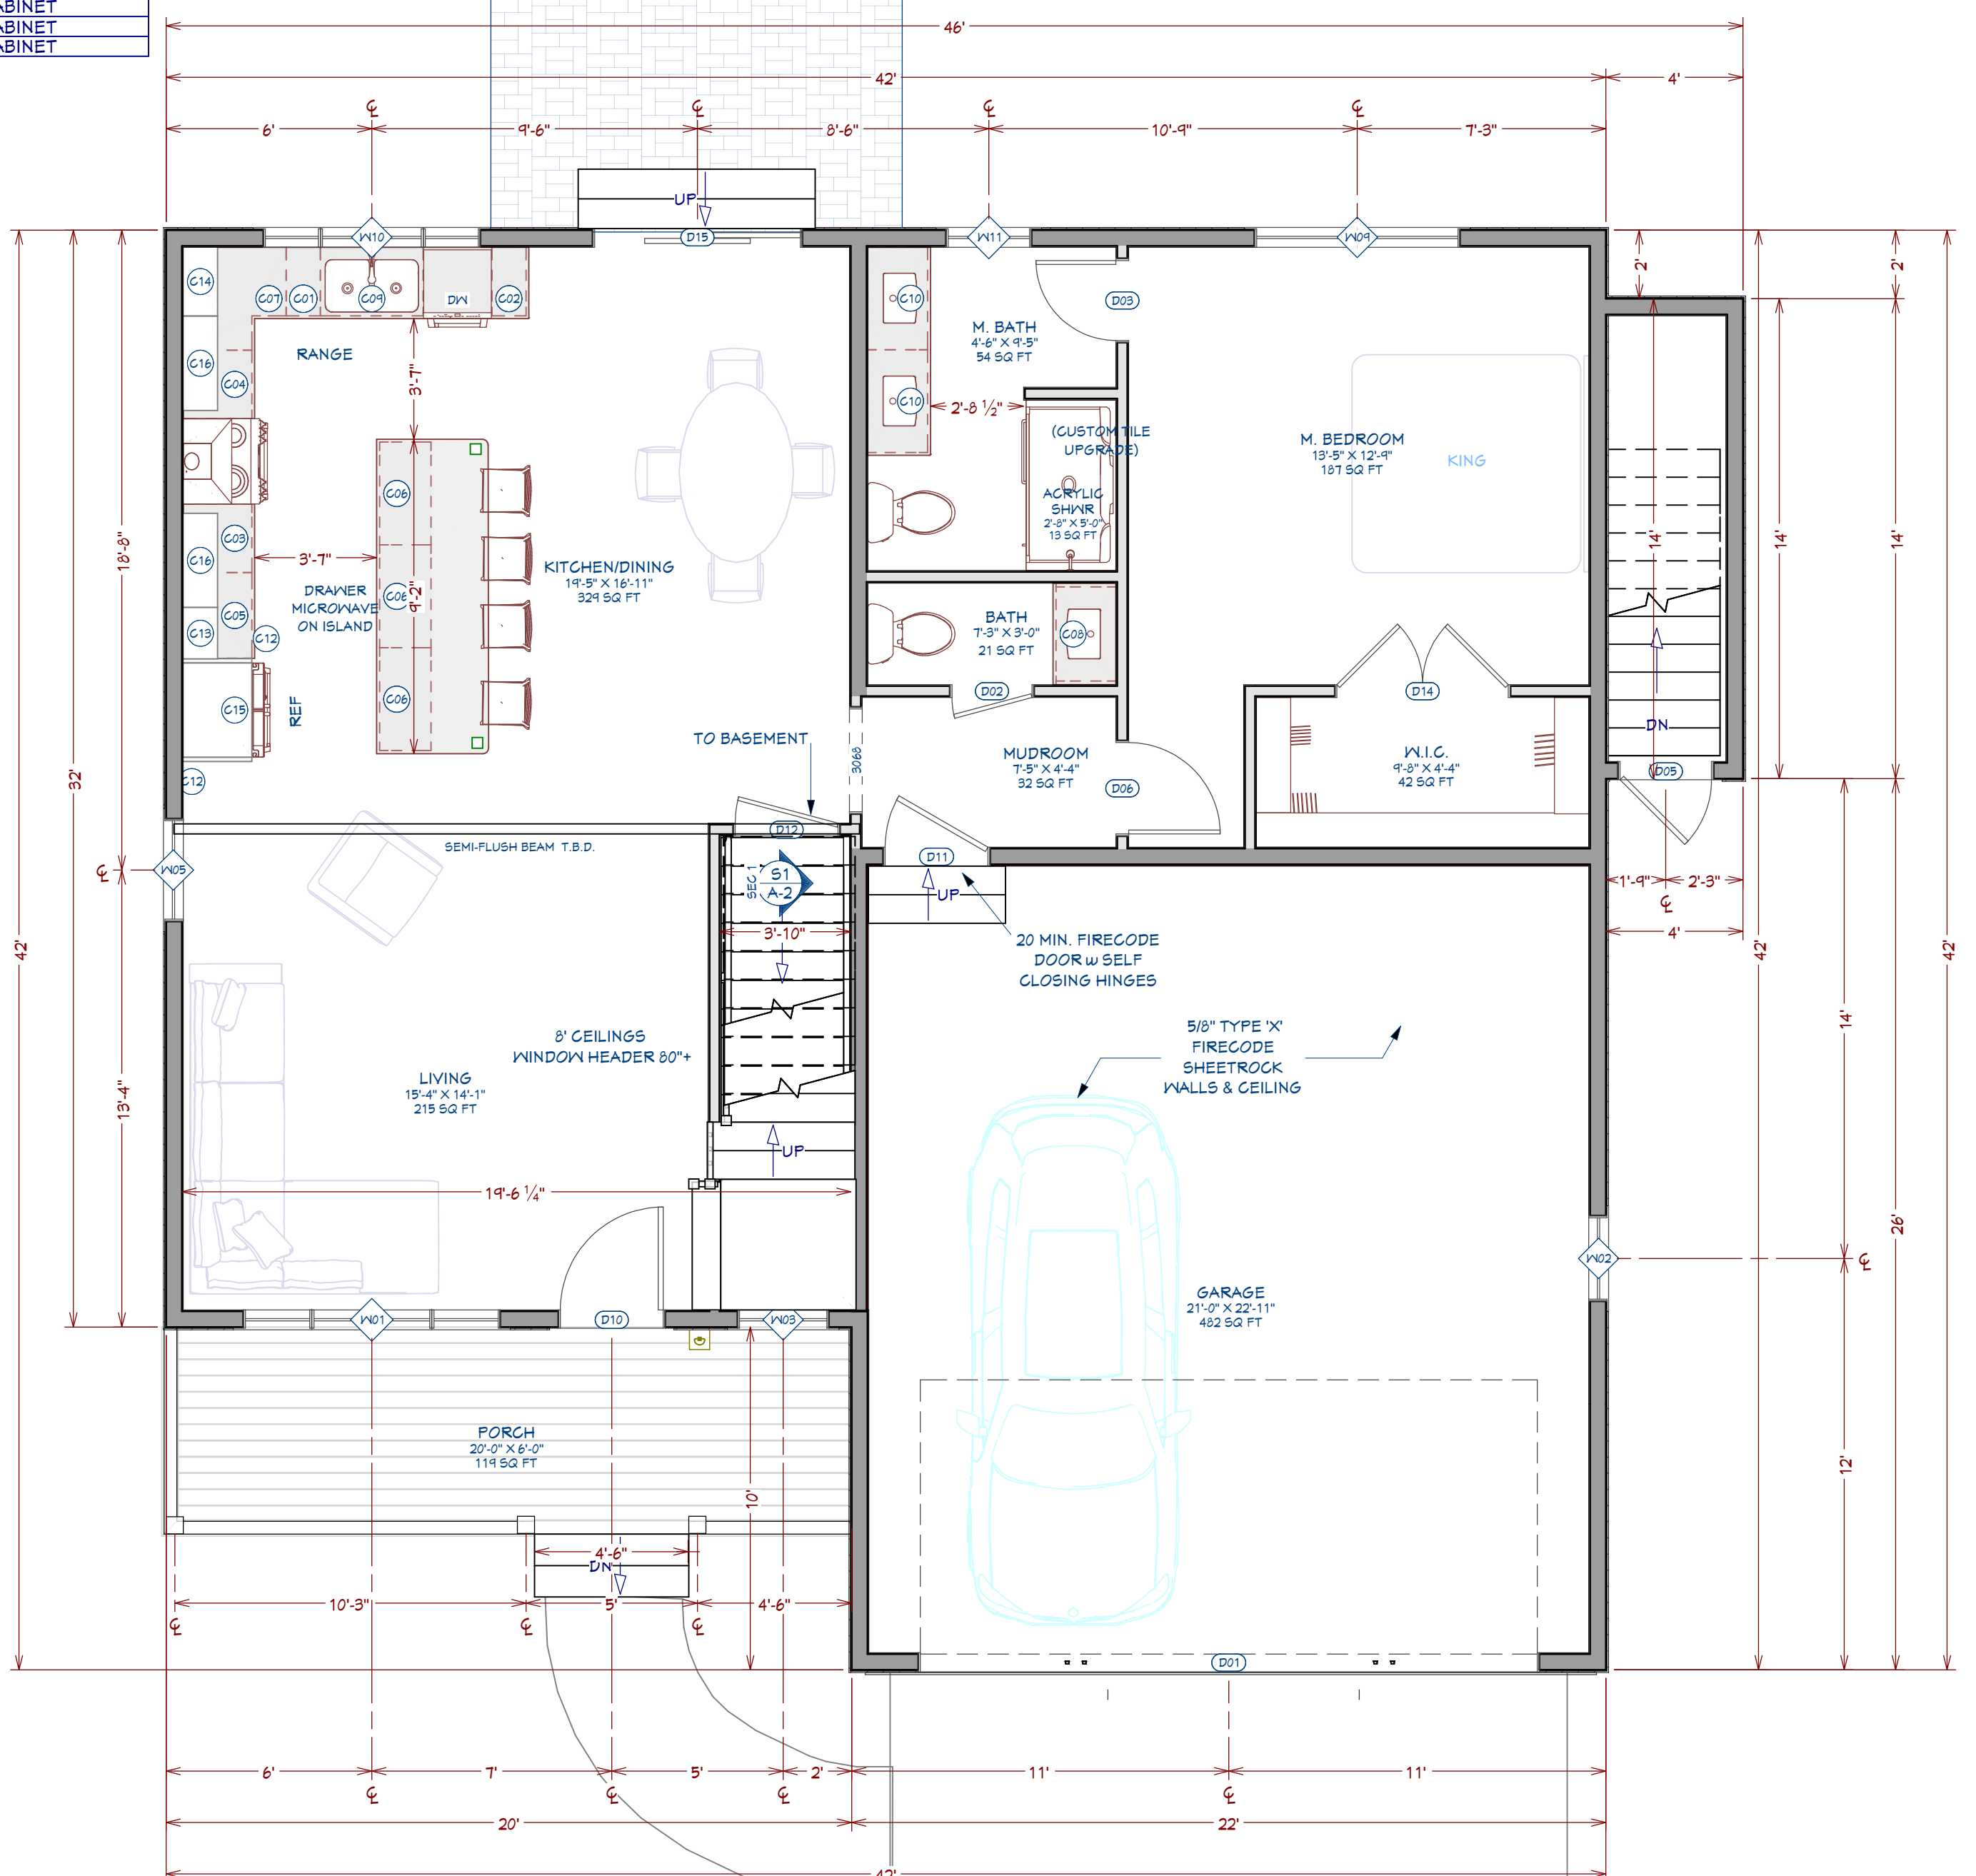

LIVING AREA
1053 SQ FT

MAIN LEVEL FLOOR PLAN
1/4 in = 1 ft

REVISION TABLE	NUMBER	DATE	REVISION BY	DESCRIPTION

NEW HAMPSHIRE DEVELOPMENT GROUP
CAPE PLAN
CANTERBURY PROJECT
114 WEST RD
CANTERBURY, NH



DRAWINGS PROVIDED BY:
T.F.

DATE:

1/31/2026

SCALE:

1/4" = 1' - 0"

SHEET:

A - 2



LEFT ELEVATION
1/4 in = 1 ft




RIGHT ELEVATION
1/4 in = 1 ft

GENERIC WINDOW SCHEDULE					
NUMBER	LABEL	QTY	FLOOR	SIZE	DESCRIPTION
IN01	1650MU	1	1	1650	EGRESS TEMPERED MULLED UNIT
IN02	2640DH	1	1	2640DH	DOUBLE HUNG
IN03	2820FX	1	1	2820FX	YES FIXED GLASS
IN04	2820FX	3	2	2820FX	YES FIXED GLASS
IN05	3050DH	1	1	3050DH	YES DOUBLE HUNG
IN06	3050DH	2	2	3050DH	YES DOUBLE HUNG
IN08	6050MU	2	2	6050	YES MULLED UNIT
IN09	6056MU	1	1	6056	YES MULLED UNIT
IN10	8452MU	1	1	8452	MULLED UNIT
IN11	2640DH	1	1	2640DH	YES DOUBLE HUNG

GENERIC DOOR SCHEDULE					
NUMBER	LABEL	QTY	FLOOR	SIZE	DESCRIPTION
D01	19080	1	1	19080	GARAGE-C12-SQ24
D02	2468	1	1	2468 L IN	HINGED-DOOR P08
D03	2468	1	1	2468 R IN	HINGED-DOOR P08
D04	2468	1	2	2468 L IN	HINGED-DOOR P08
D05	2368	1	1	2368 R EX	EXT. HINGED-DOOR P08
D06	2368	1	1	2368 R IN	HINGED-DOOR P08
D07	2868	2	2	2868 L IN	HINGED-DOOR P08
D08	2868	2	2	2868 R IN	HINGED-DOOR P08
D09	3068	1	0	3068 R EX	EXT. HINGED-DOOR P08
D10	3068	1	1	3068 R EX	EXT. HINGED-506 SASH
D11	3068	1	1	3068 R EX	EXT. HINGED-DOOR P08
D12	3068	1	1	3068 R IN	HINGED-DOOR P08
D13	4068	2	2	4068 L/R IN	DOUBLE HINGED-DOOR P08
D14	5068	1	1	5068 L/R IN	DOUBLE HINGED-DOOR P08
D15	6068	1	1	6068 R EX	EXT. SLIDER-GLASS PANEL



REAR ELEVATION
1/4 in = 1 ft

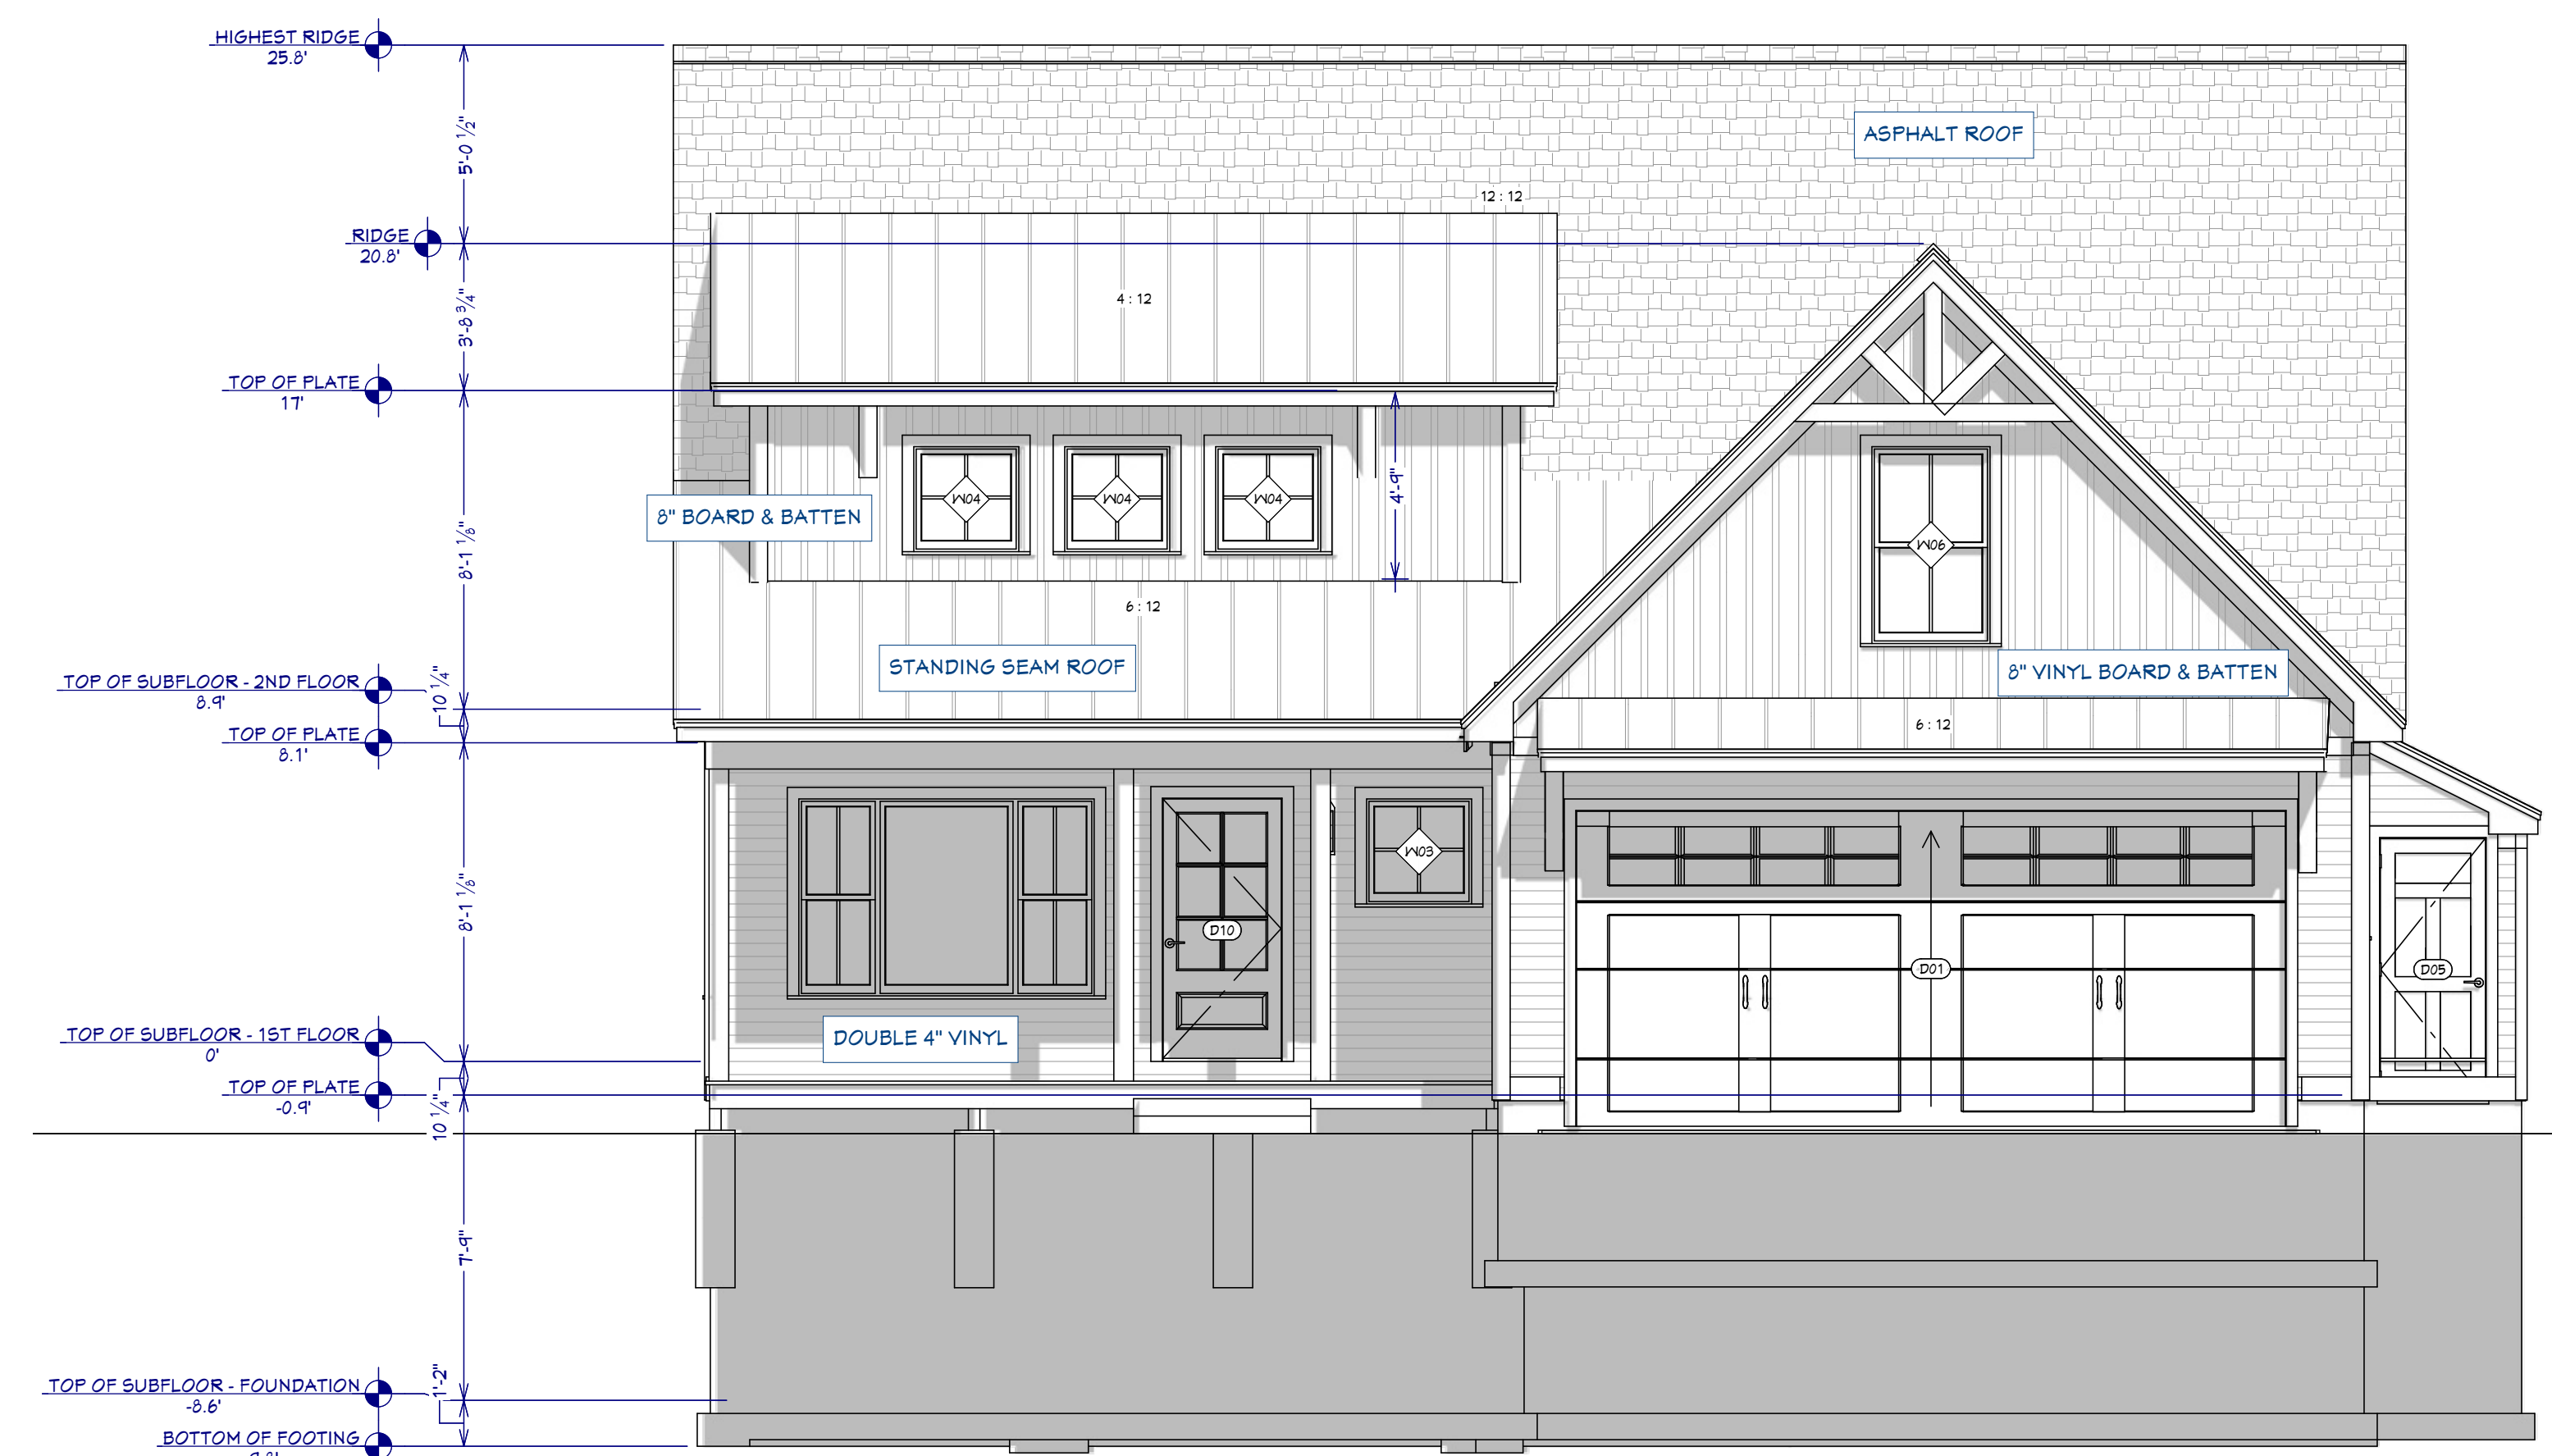

FRONT ELEVATION
1/4 in = 1 ft

REVISION TABLE		
NUMBER	DATE	REVISION BY / DESCRIPTION

NEW HAMPSHIRE DEVELOPMENT GROUP
CAPE PLAN
CANTERBURY PROJECT
114 WEST RD
CANTERBURY, NH



DRAWINGS PROVIDED BY:
T.F.

DATE:

1/31/2026

SCALE:

1/4" = 1' - 0"

SHEET:

A -4


GENERIC WINDOW SCHEDULE						
3D EXTERIOR ELEVATION NUMBER	LABEL	QTY	FLOOR	SIZE	TEMPERED	DESCRIPTION
PK01	2640DH	1	1	2640DH		DOUBLE HUNG
PK02	2640DH	1	1	2640DH	YES	DOUBLE HUNG
PK03	2020FX	1	1	2020FX	YES	FIXED GLASS
PK04	2020FX	3	2	2020FX		FIXED GLASS
PK05	3050DH	1	1	3050DH	YES	DOUBLE HUNG
PK06	3050DH	2	2	3050DH	YES	DOUBLE HUNG
PK07	6050MU	2	2	6050	YES	MULLED UNIT
PK08	6056MU	1	1	6056	YES	MULLED UNIT
PK09	6432MU	1	1	6432		MULLED UNIT
PK10	7050MU	1	1	7050		MULLED UNIT

GENERIC DOOR SCHEDULE						
3D EXTERIOR ELEVATION NUMBER	LABEL	QTY	FLOOR	SIZE	DESCRIPTION	
D01	1800	1	1	1800	GARAGE C12-9224	
D02	2460	1	1	2460 L IN	HINGED DOOR P30	
D03	2460	1	1	2460 R IN	HINGED DOOR P30	
D04	2460	1	2	2460 L IN	HINGED DOOR P30	
D05	2660	1	1	2660 R EX	EXT. HINGED DOOR P30	
D06	2660	1	1	2660 R IN	HINGED DOOR P30	
D07	2660	2	2	2660 L IN	HINGED DOOR P30	
D08	2660	2	2	2660 R IN	HINGED DOOR P30	
D09	3060	1	0	3060 R EX	EXT. HINGED DOOR P30	
D10	3060	1	1	3060 R EX	EXT. HINGED 306 SLASH	
D11	3060	1	1	3060 R EX	EXT. HINGED DOOR P30	
D12	3060	1	1	3060 R IN	HINGED DOOR P30	
D13	4560	2	2	4560 L/R IN	DOUBLE HINGED DOOR P30	
D14	3060	1	1	3060 L/R IN	DOUBLE HINGED DOOR P30	
D15	6060	1	1	6060 R EX	EXT. SLIDER GLASS PANEL	


CABINET SCHEDULE							
3D ELEVATION NUMBER	LABEL	QTY	FLOOR	WIDTH	DEPTH	HEIGHT	DESCRIPTION
C01	B12L	1	1	12"	24"	36"	BASE CABINET
C02	B12R	1	1	12"	24"	36"	BASE CABINET
C03	B24L	1	1	24"	24"	36"	BASE CABINET
C04	B24R	1	1	24"	24"	36"	BASE CABINET
C05	B30	1	1	30"	24"	36"	BASE CABINET
C06	B36L	3	1	36"	18"	36"	BASE CABINET
C07	LC036R	1	1	36"	36"	36"	CORNER BASE CABINET
C08	SR3321	1	1	33"	21"	36"	BASE CABINET
C09	SR36	1	1	36"	24"	36"	BASE CABINET
C10	SR3621	2	1	36"	21"	36"	BASE CABINET
C11	SR4221	1	2	42"	21"	36"	BASE CABINET
C12	U22450	2	1	110"	24"	90"	END PANEL
C13	K11336L	1	1	18"	12"	36"	KMALL CABINET
C14	K0436R	1	1	24"	12"	36"	KMALL CABINET
C15	K03120L	1	1	33"	24"	18"	KMALL CABINET
C16	K0336	2	1	33"	12"	36"	KMALL CABINET



KITCHEN OVERVIEW

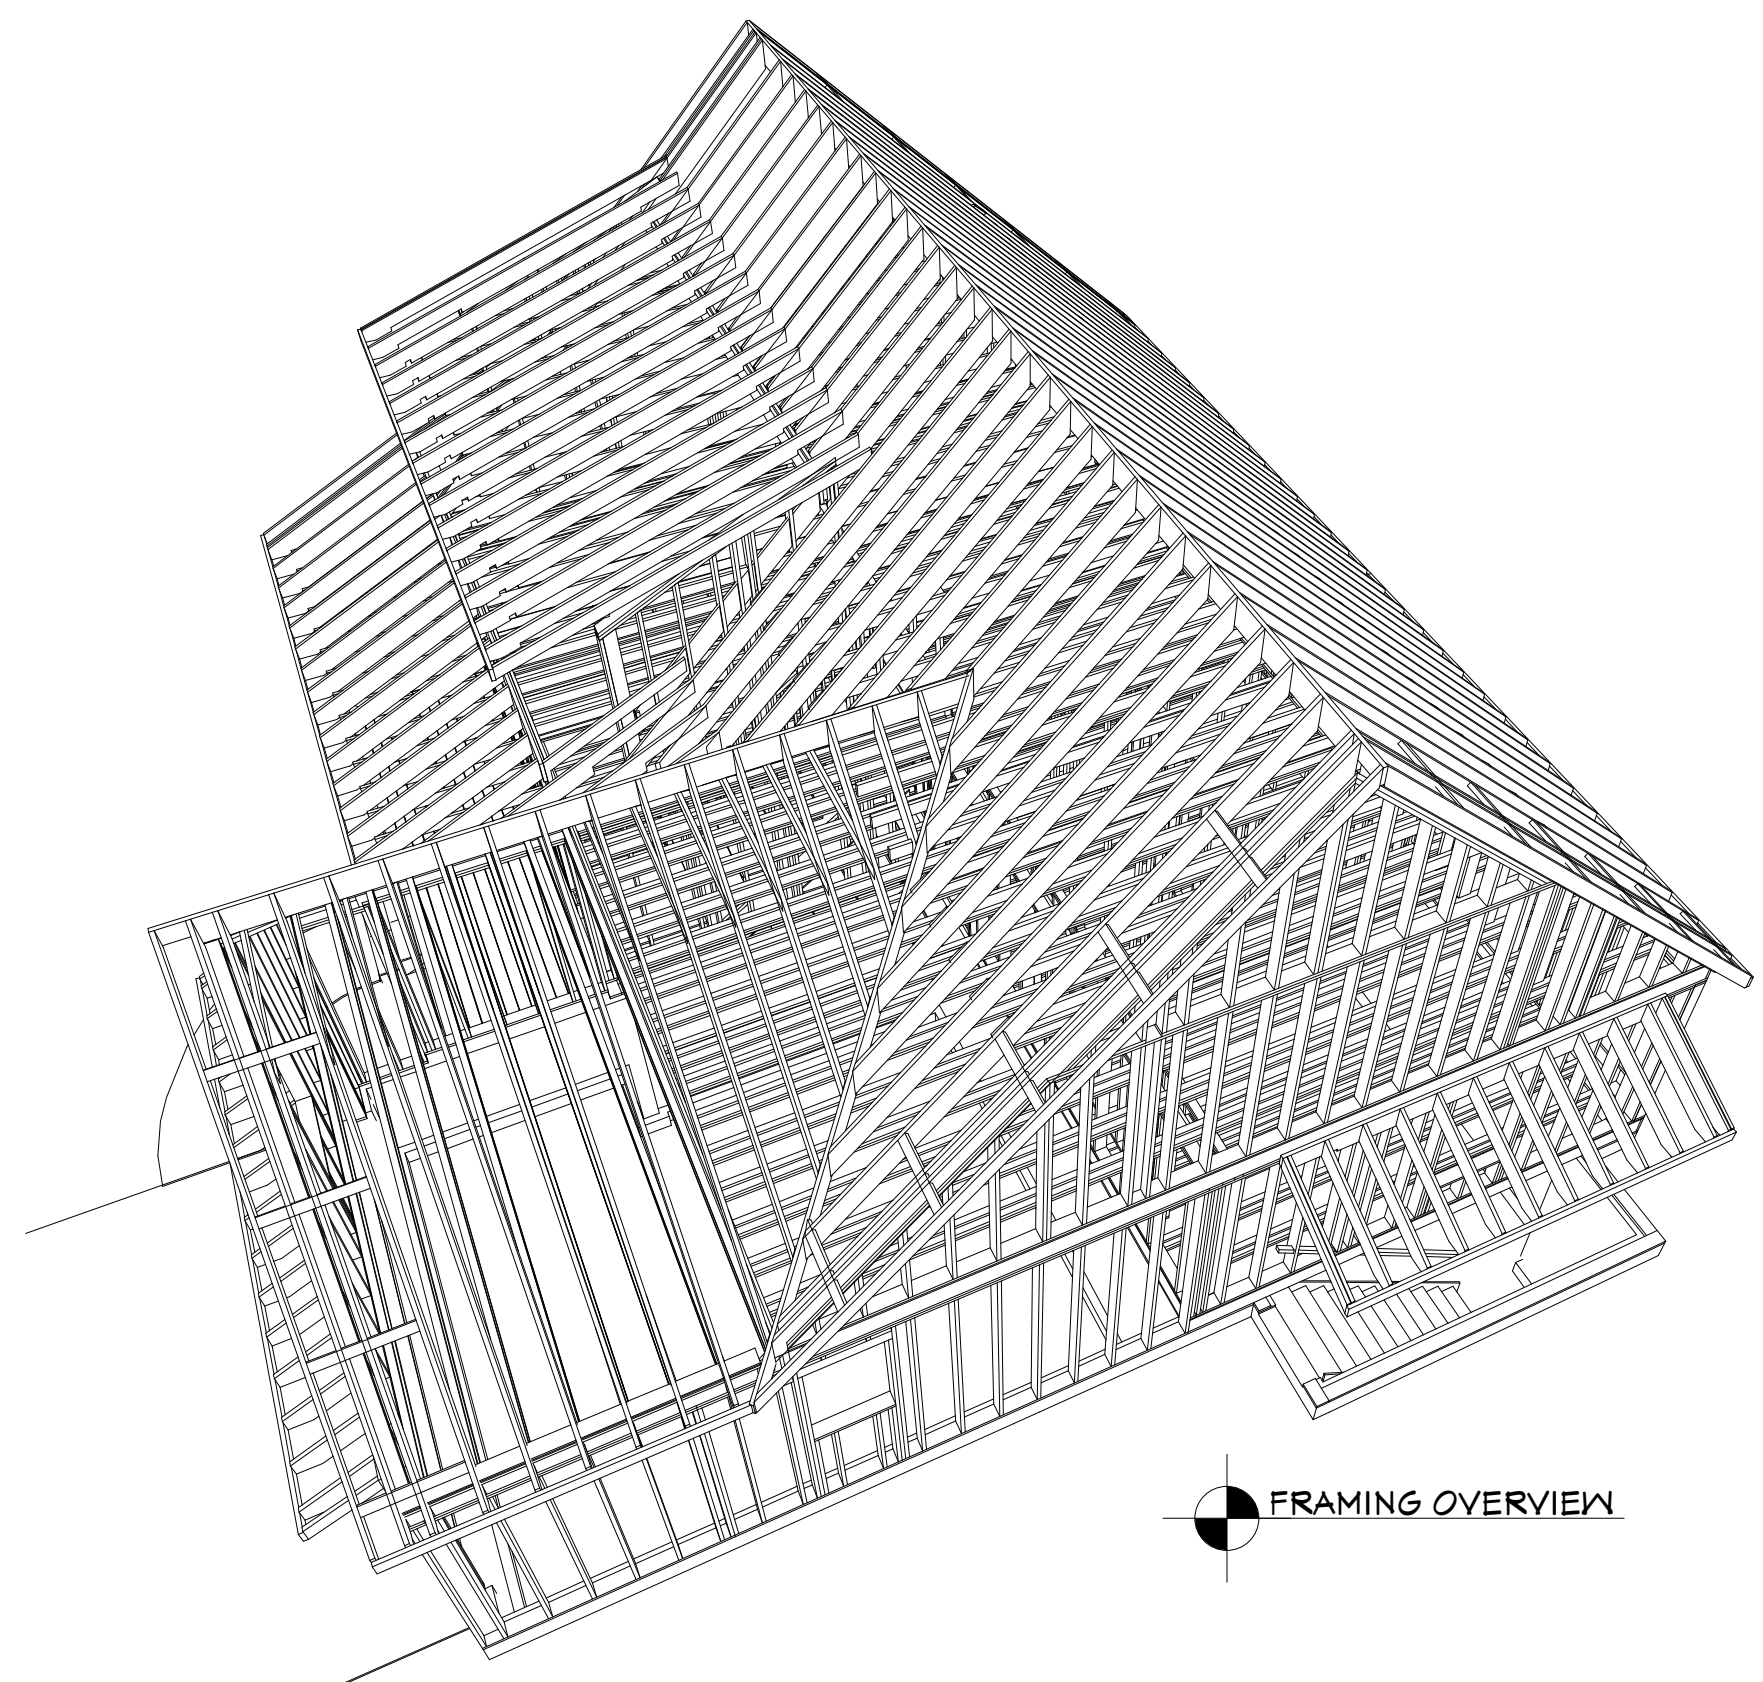

FRAMING OVERVIEW

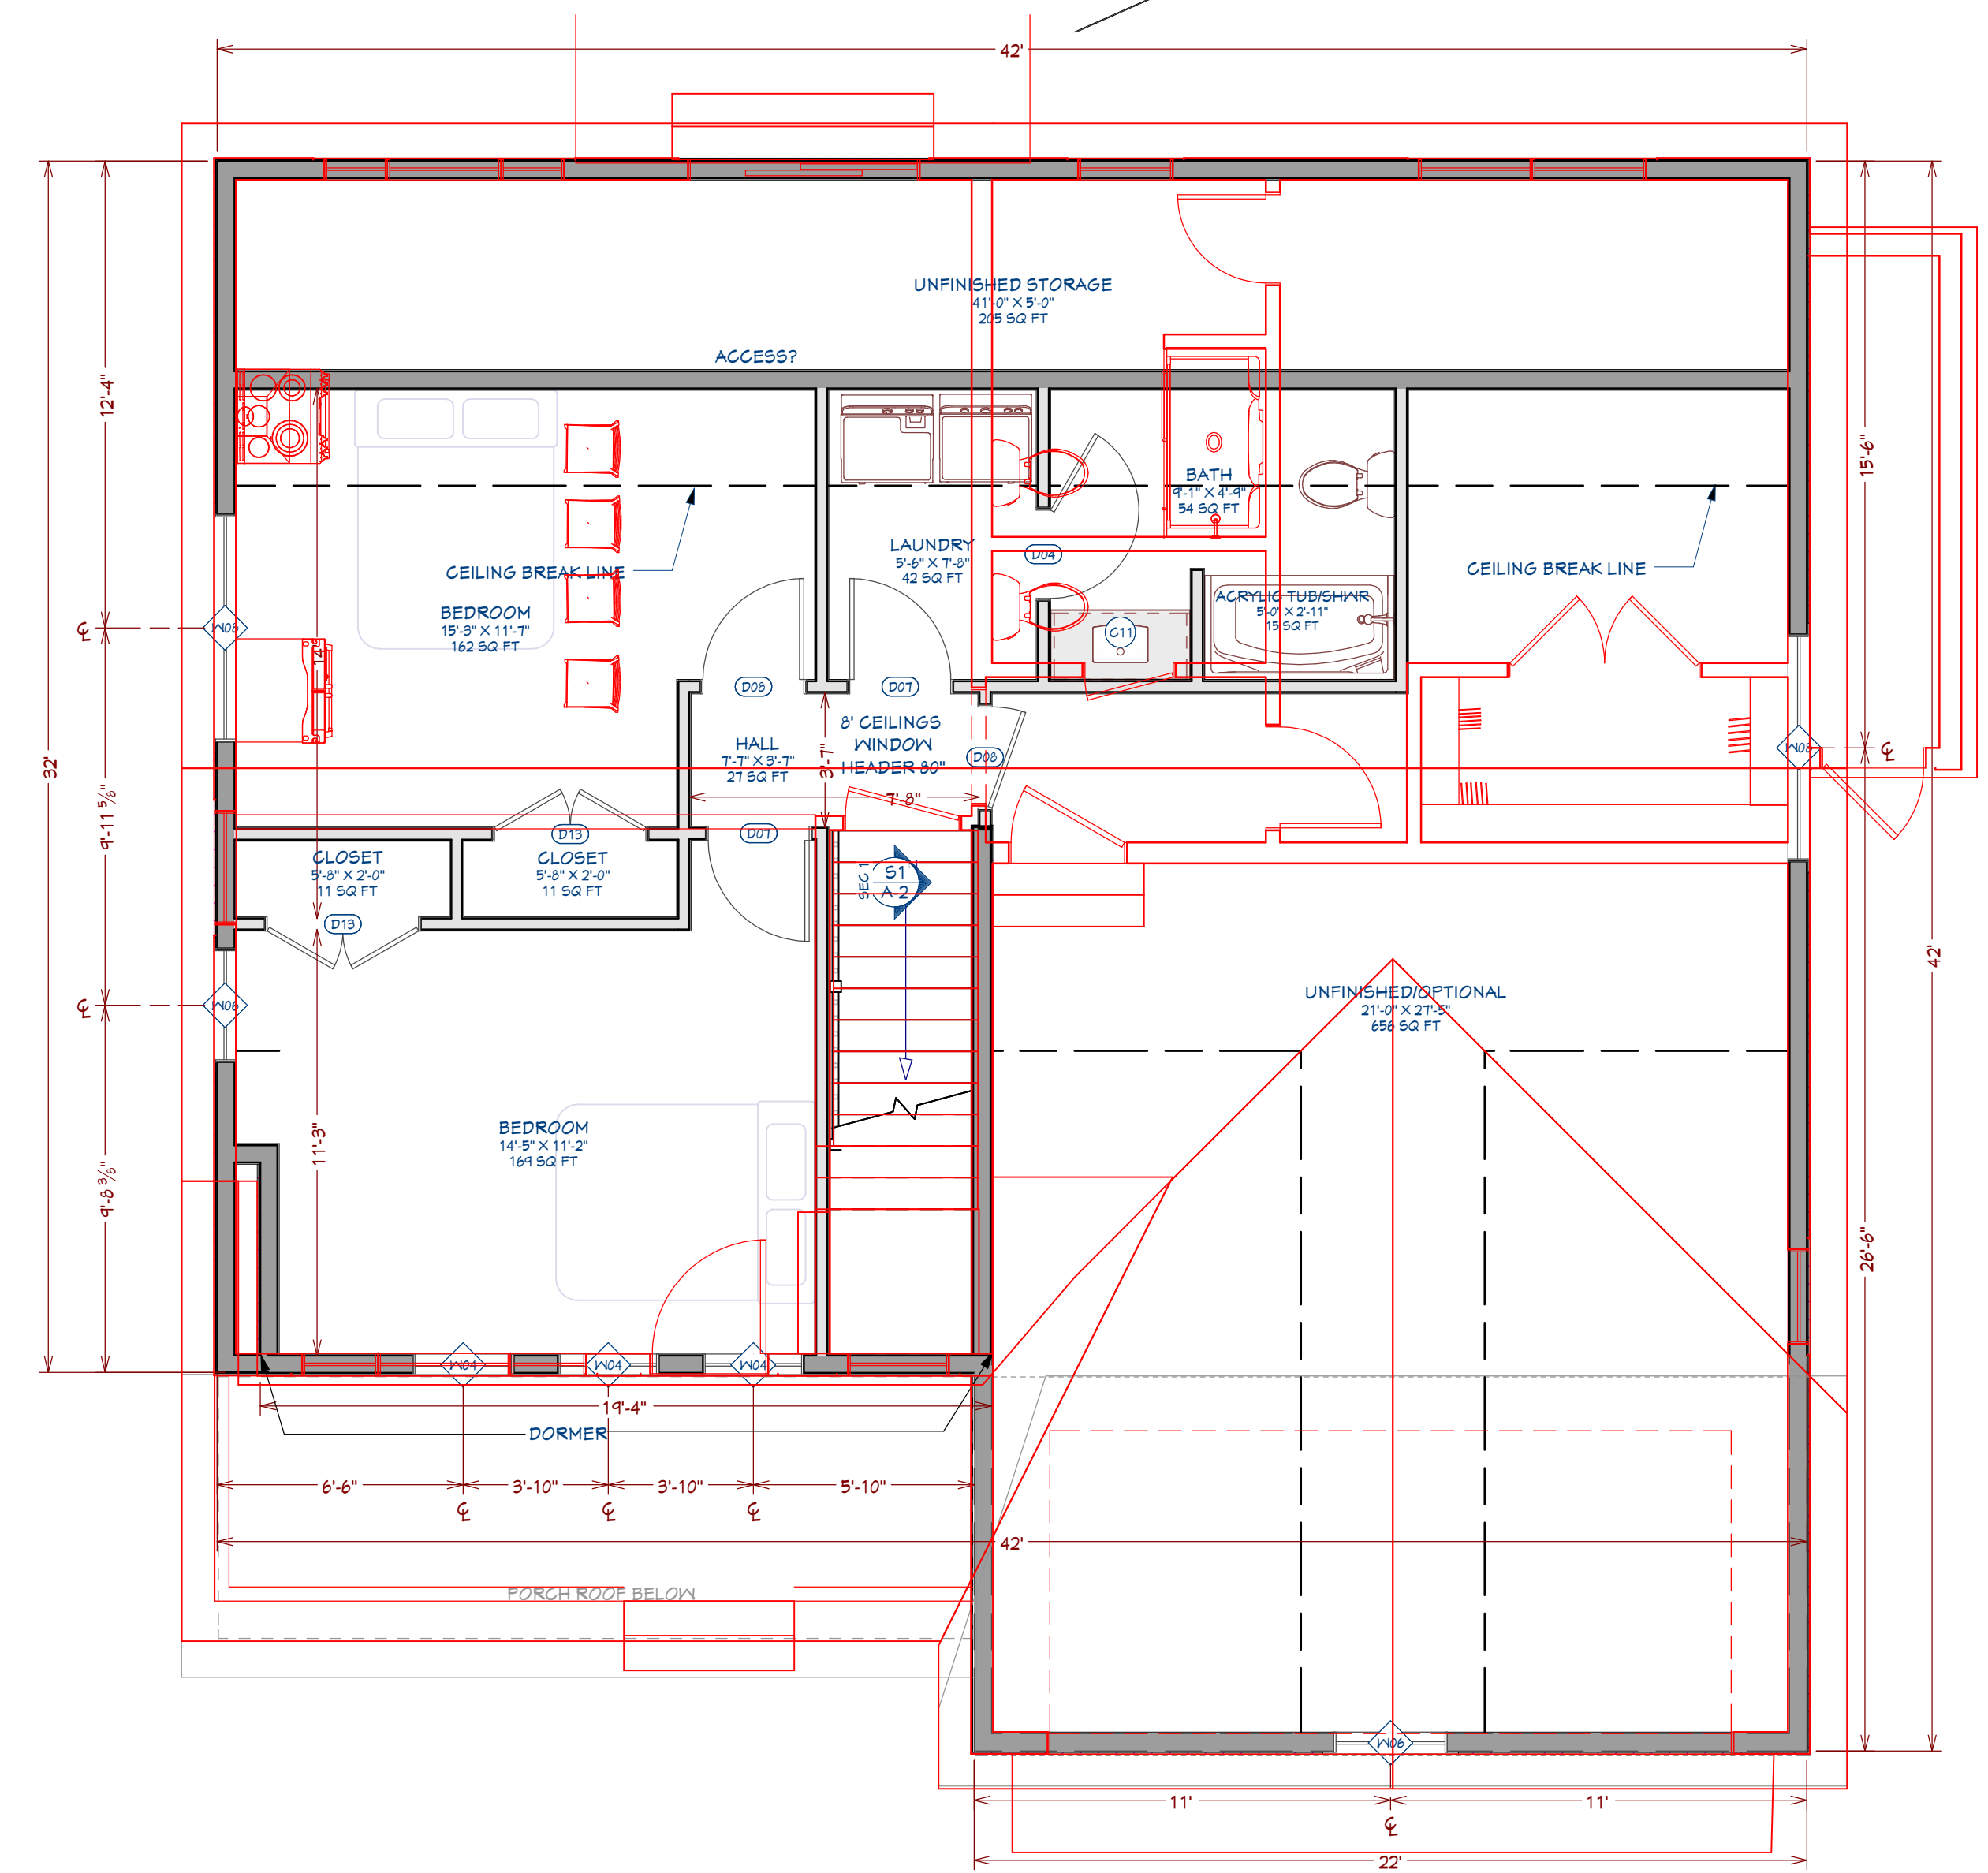

SECOND FLOOR OVERLAY
1/4" = 1'

REVISION TABLE	NUMBER	DATE	REVISED BY	DESCRIPTION


NEW HAMPSHIRE DEVELOPMENT GROUP
CAPE PLAN
CANTERBURY PROJECT
114 WEST RD
CANTERBURY, NH

DRAWINGS PROVIDED BY:
T.F.


DATE:
1/31/2026

SCALE:
1/4" = 1' - 0"


SHEET:
A - 5

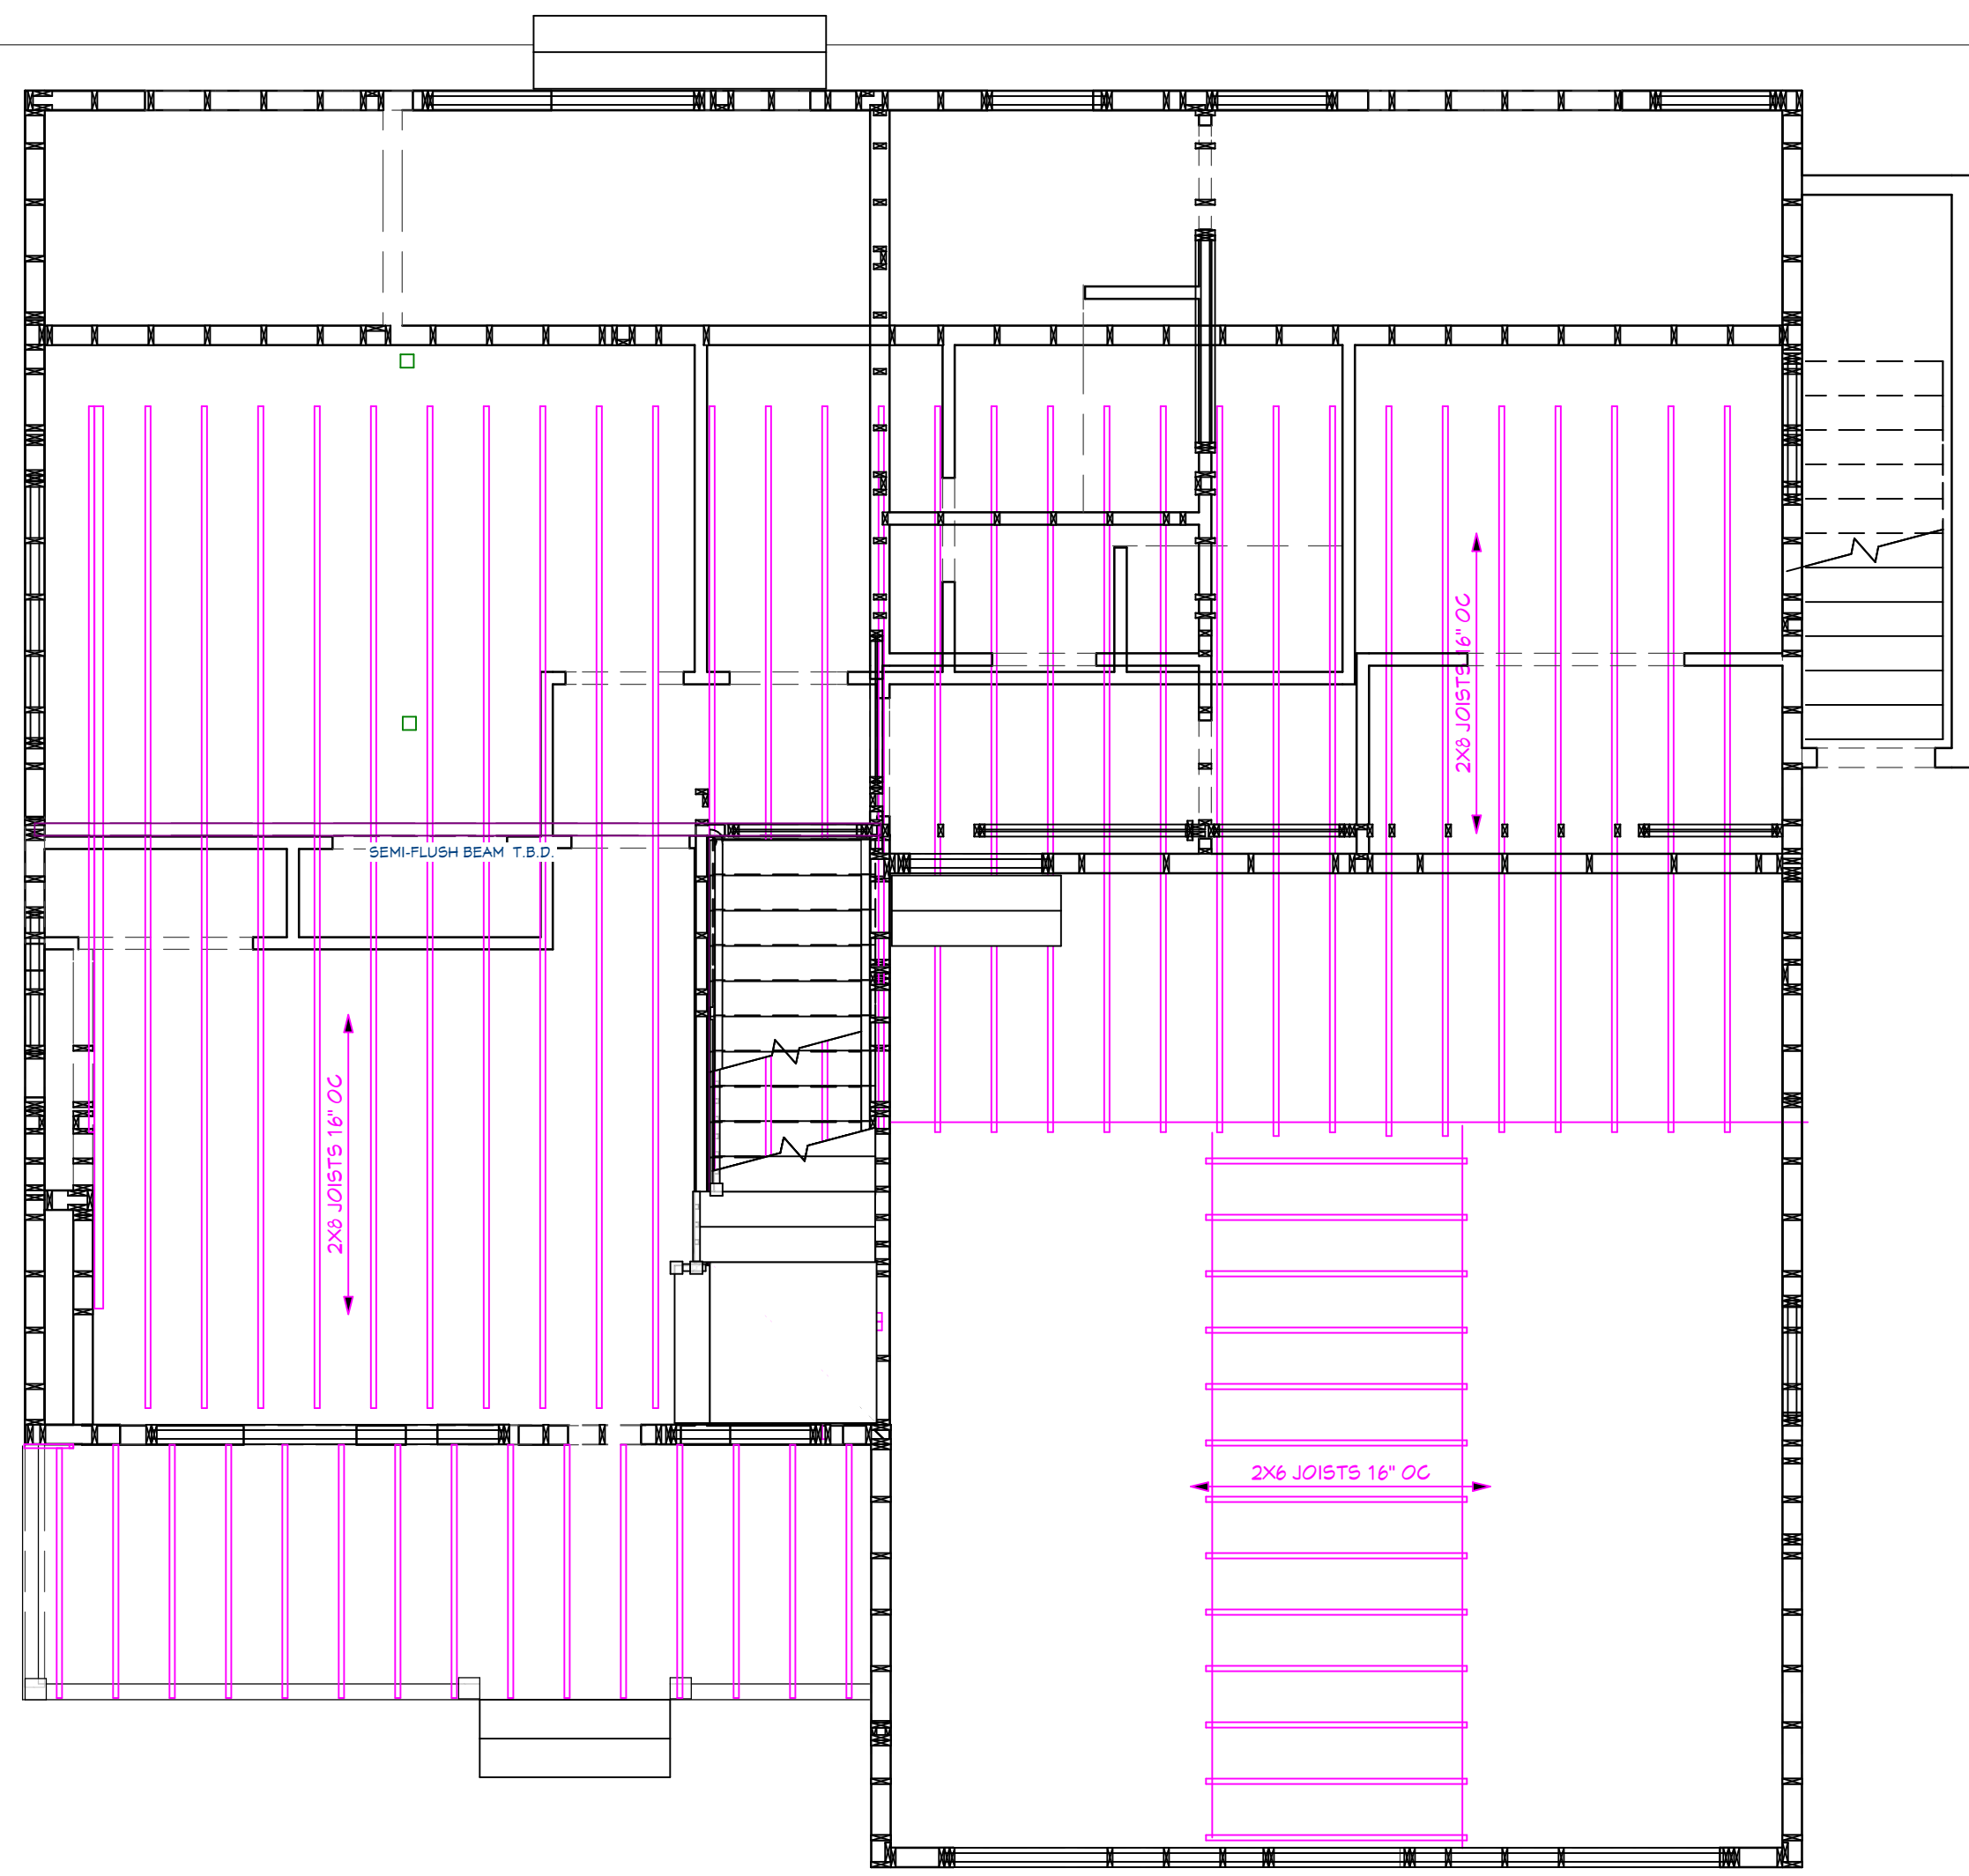


CEILING FRAMING
1/4 in = 1 ft

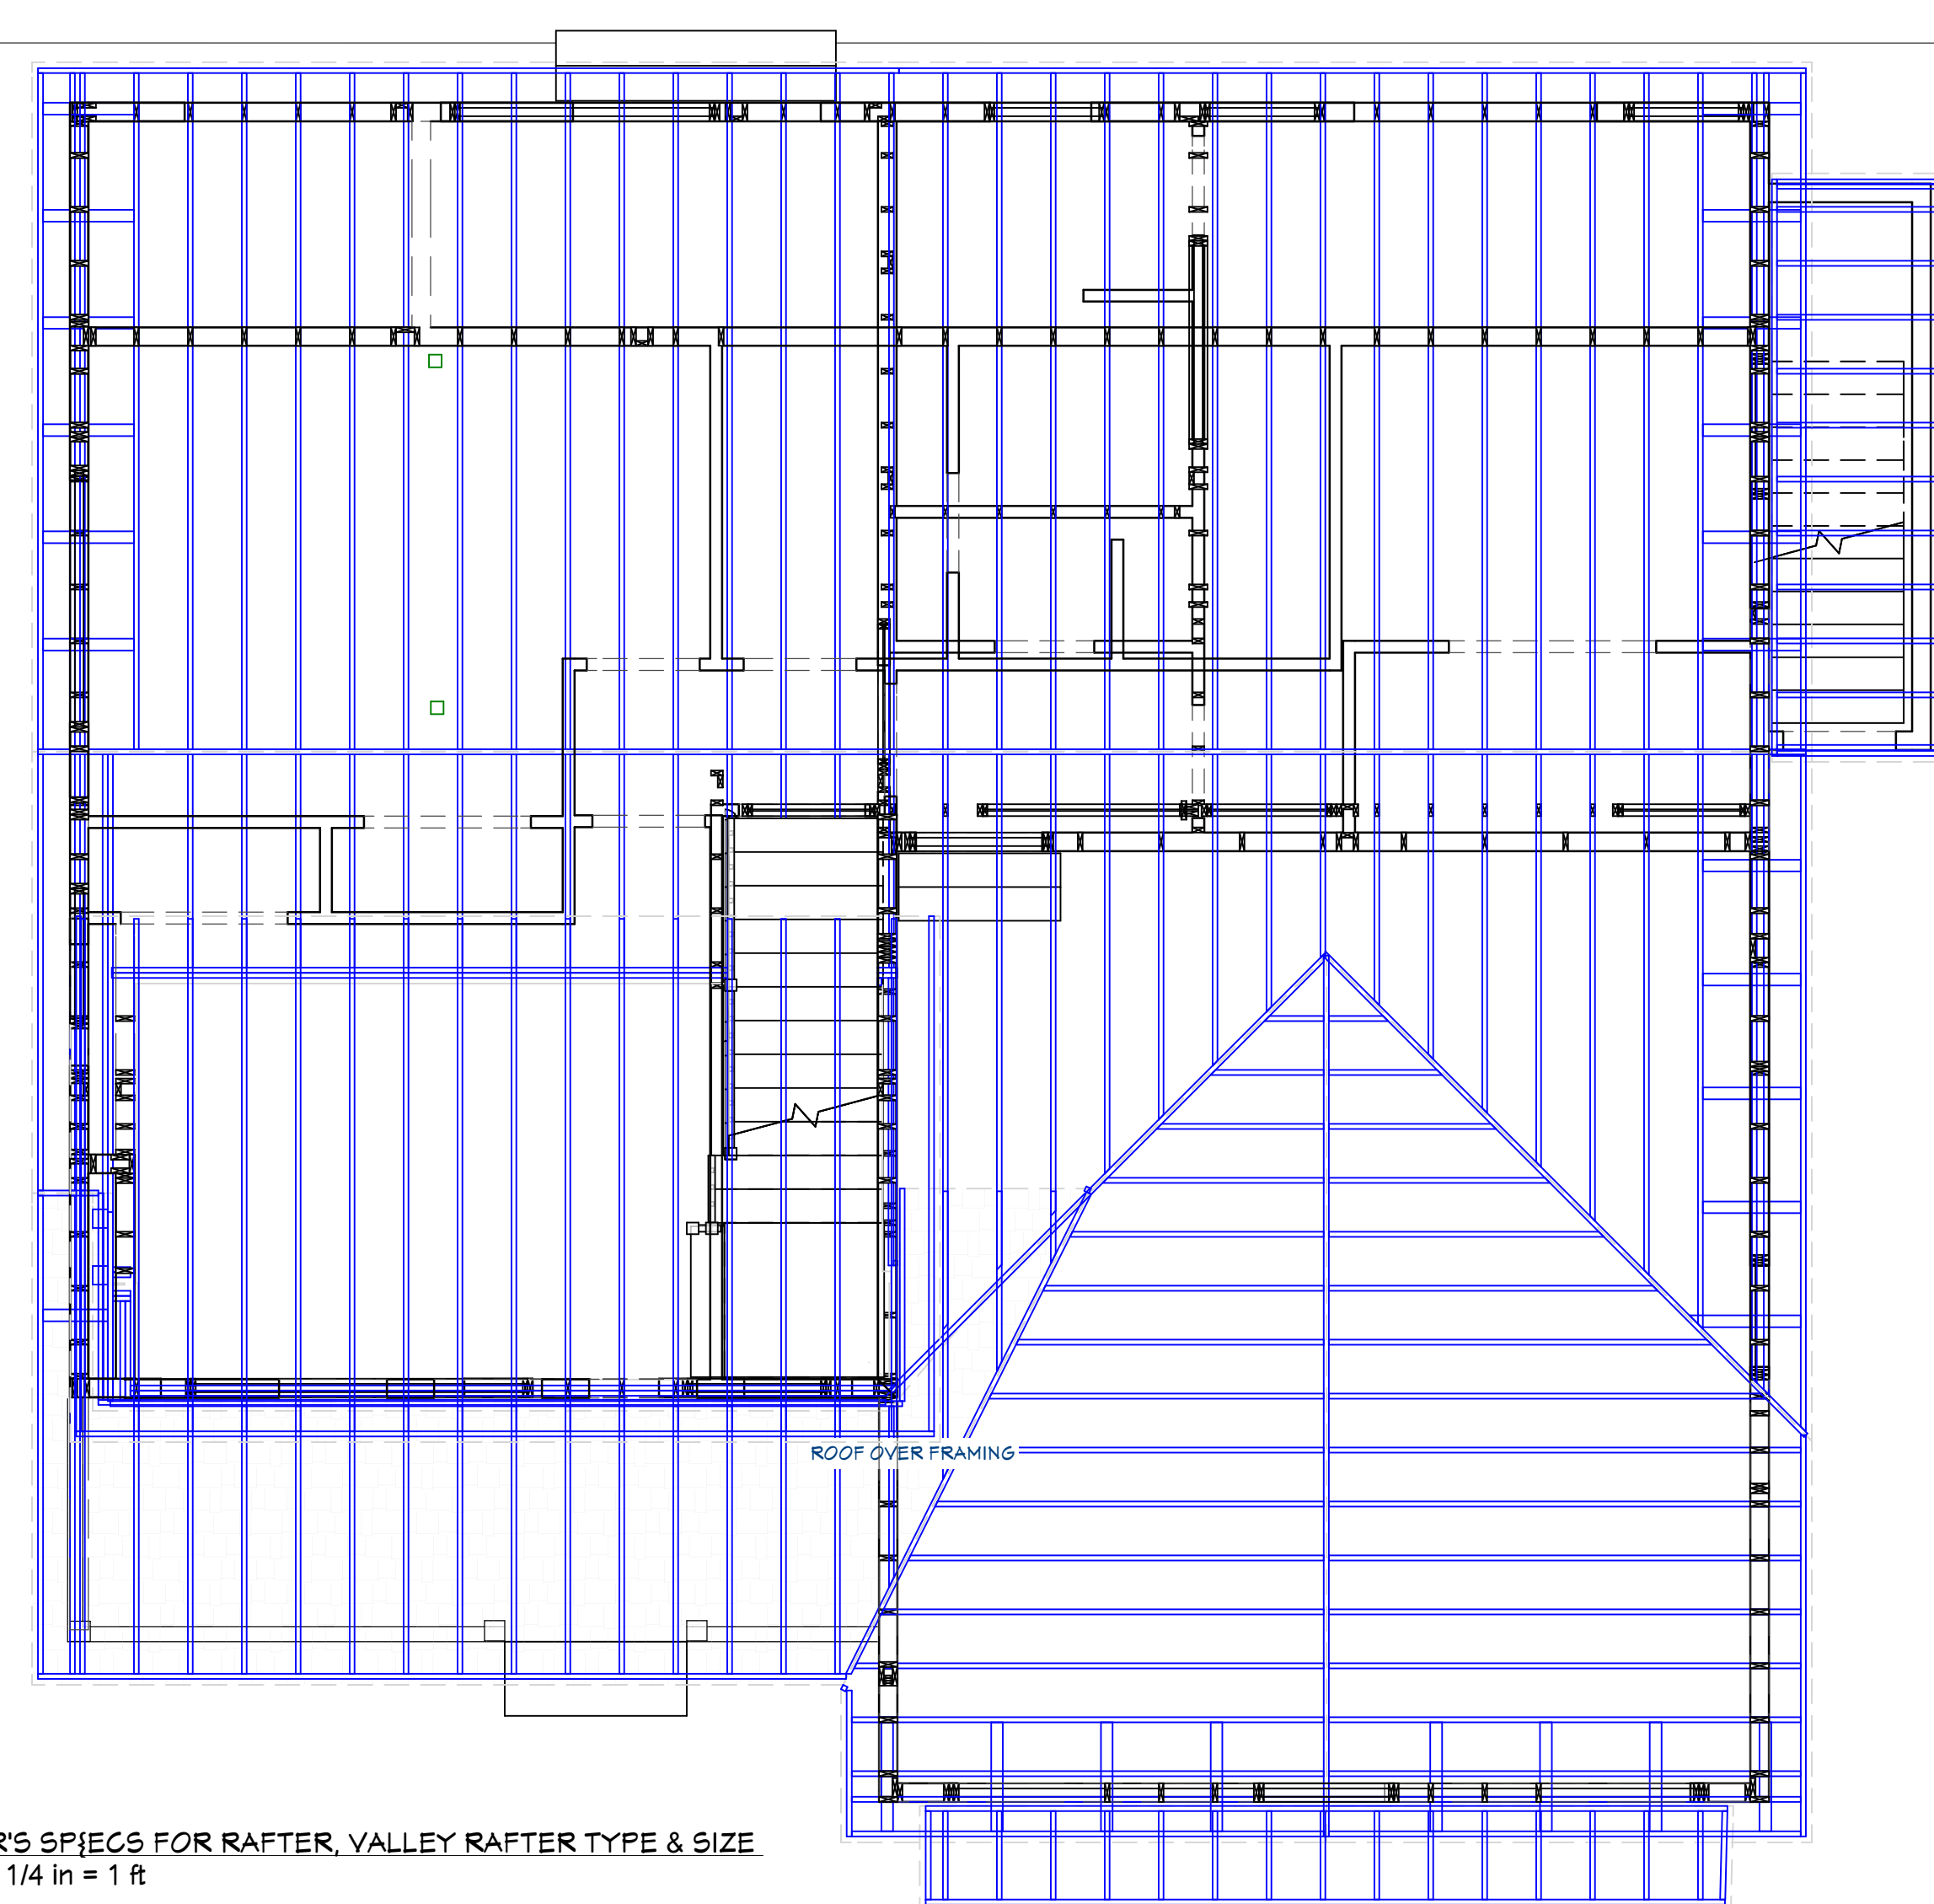

ROOF FRAMING (SEE ATTACHED ENGINEER'S SPECS FOR RAFTER, VALLEY RAFTER TYPE & SIZE)
1/4 in = 1 ft

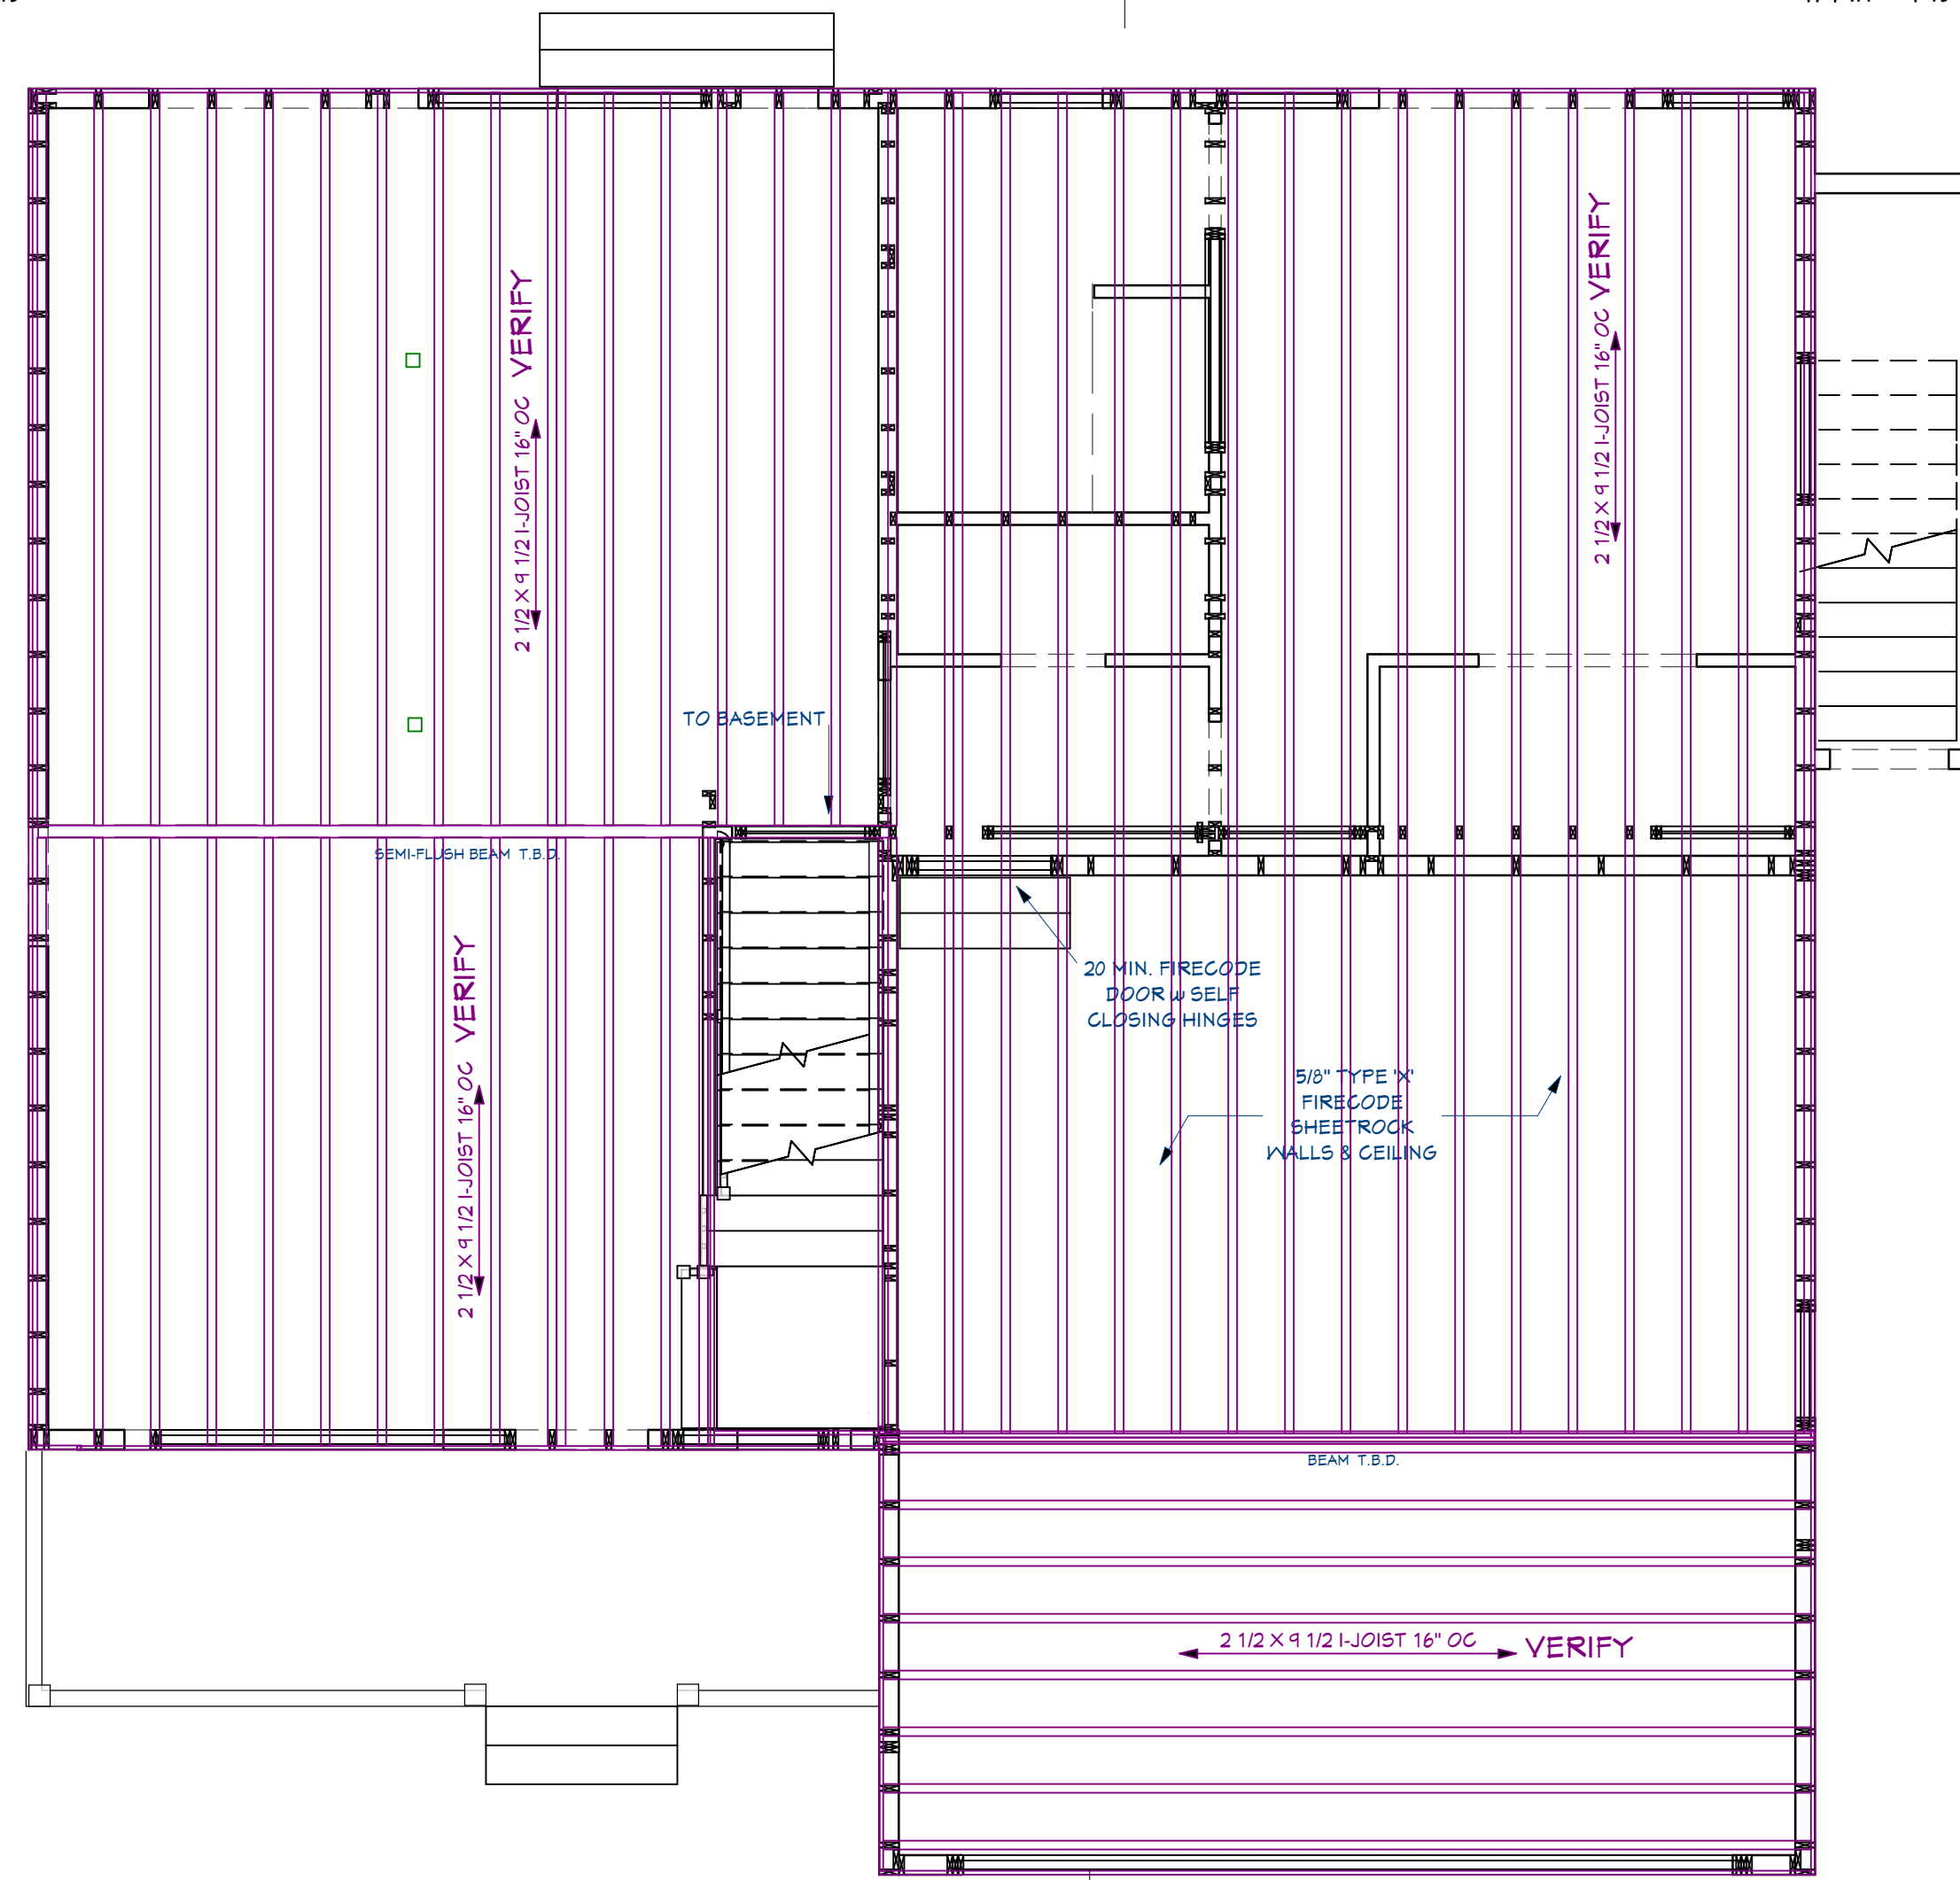

2ND LEVEL FLOOR FRAMING
1/4 in = 1 ft

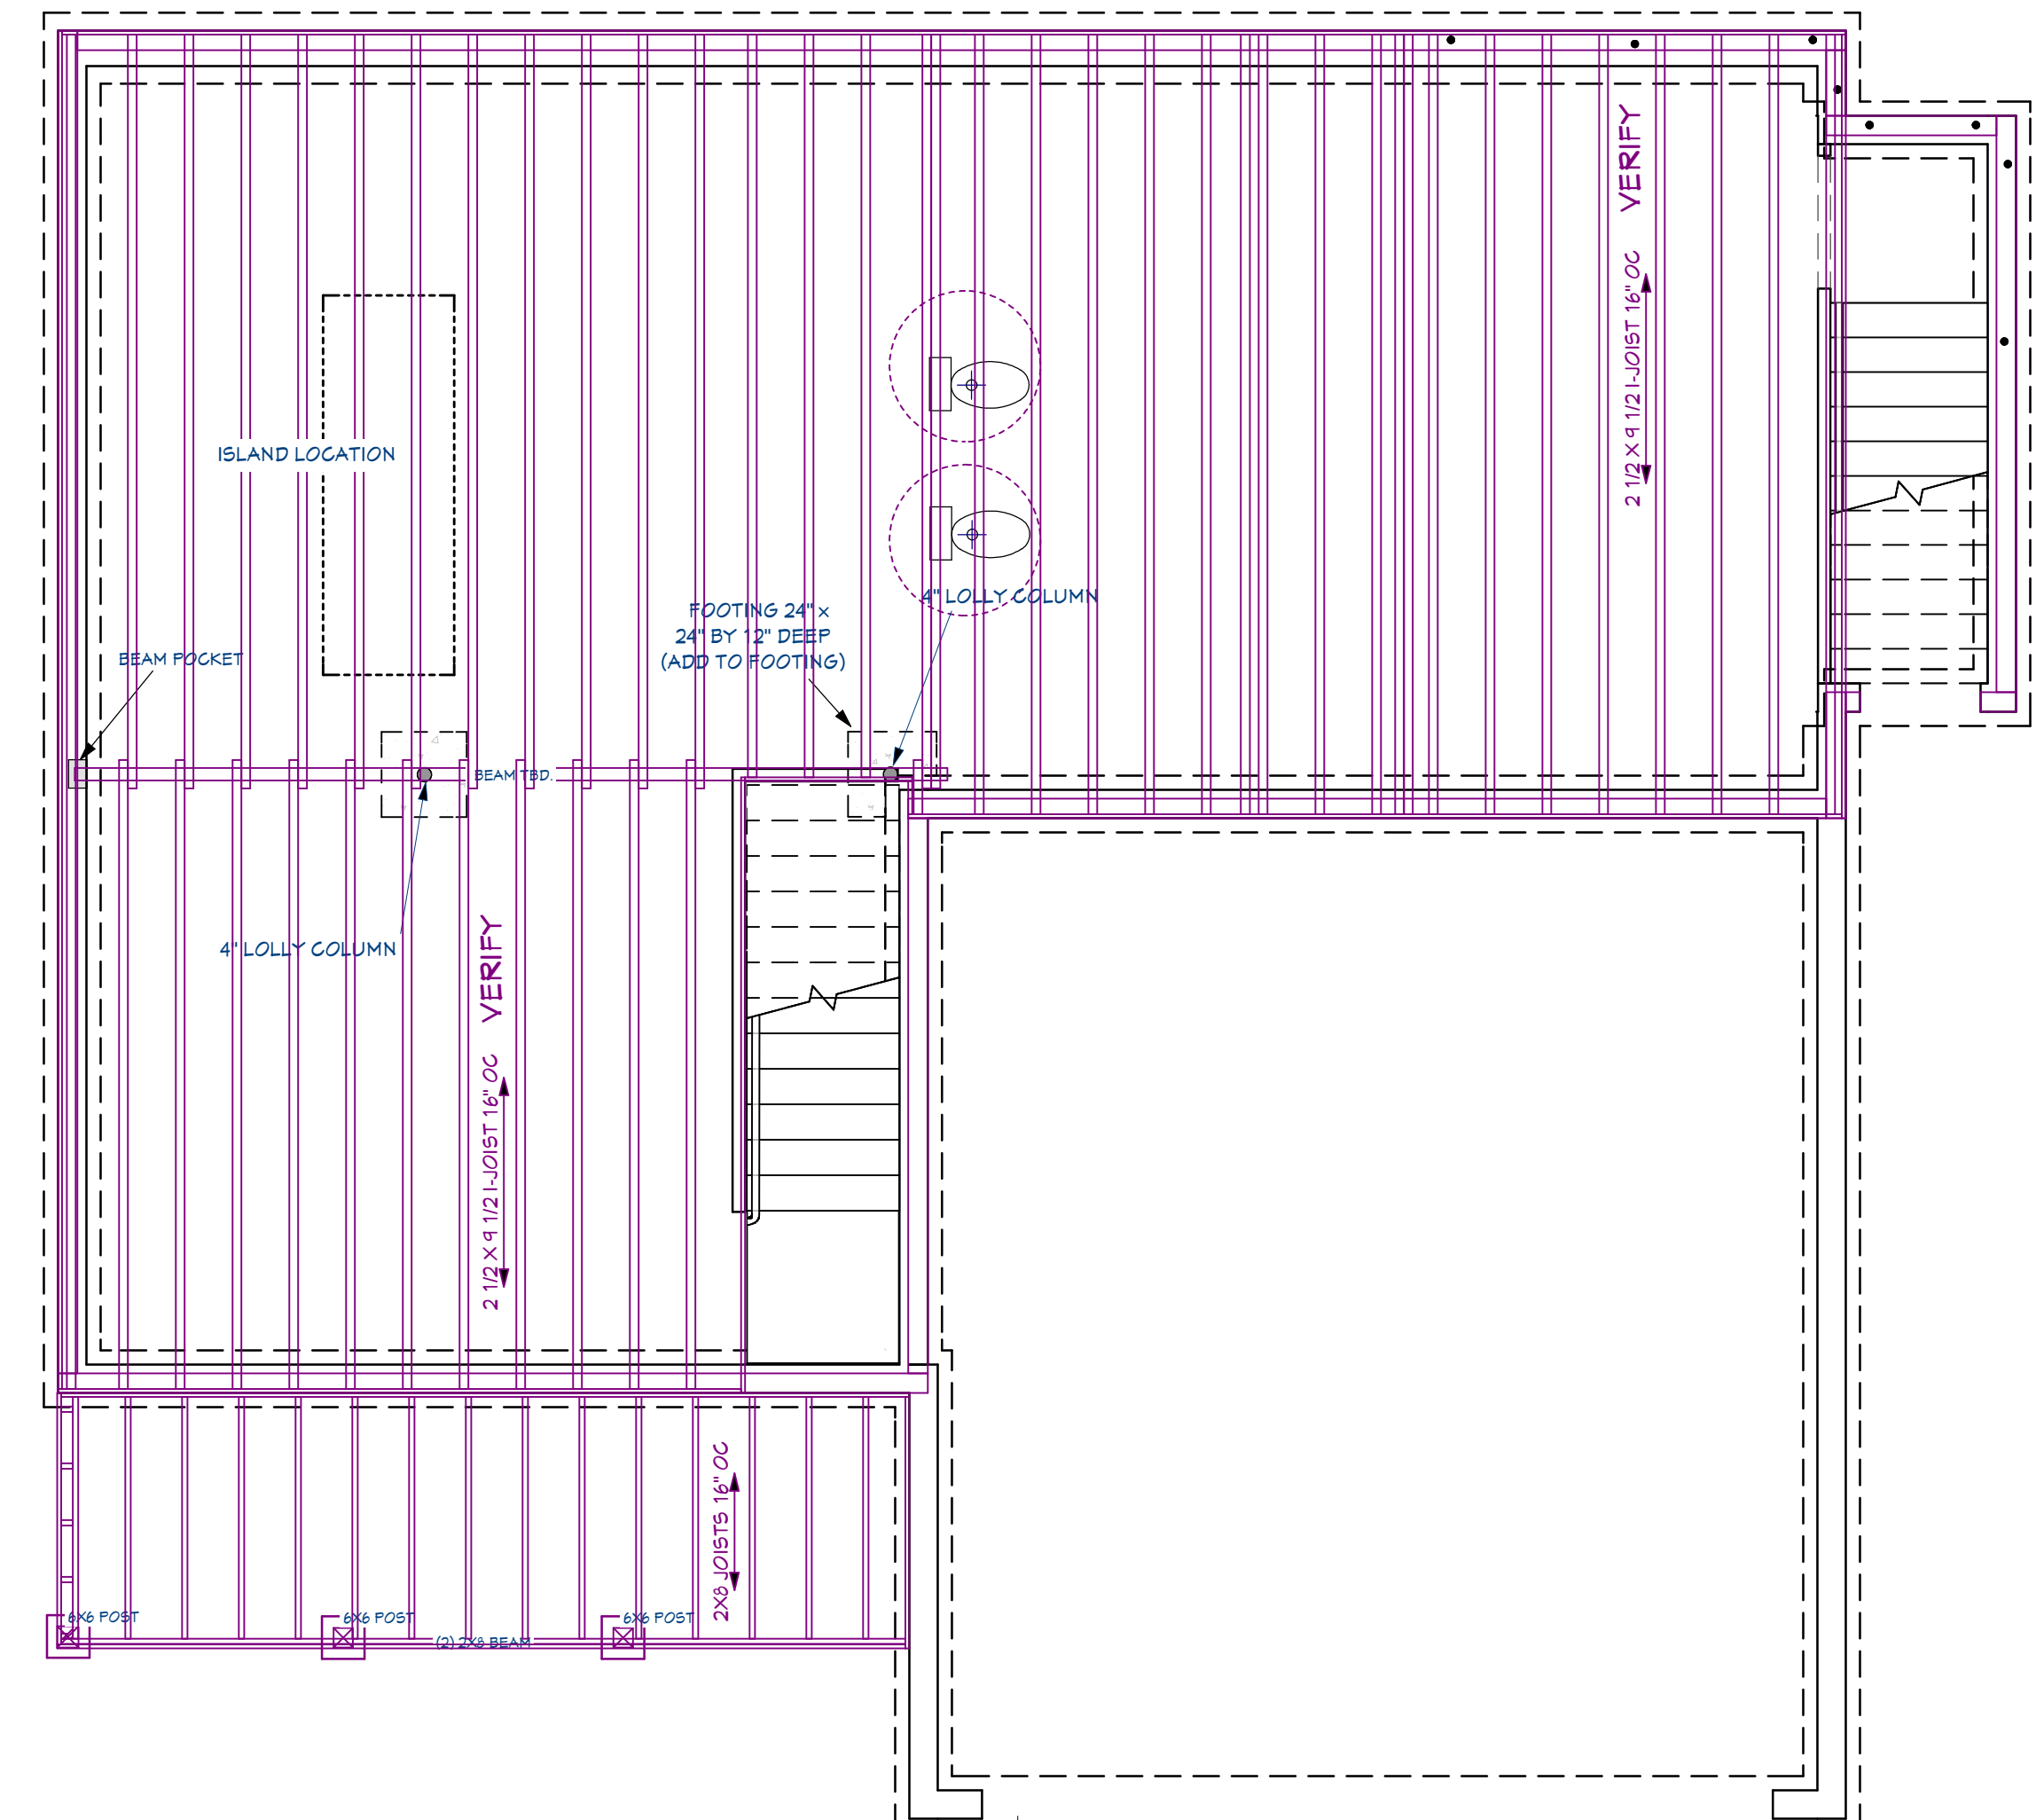

MAIN LEVEL FLOOR FRAMING
1/4 in = 1 ft

REVISION TABLE	NUMBER	DATE	REVISED BY	DESCRIPTION

NEW HAMPSHIRE DEVELOPMENT GROUP
CAPE PLAN
CANTERBURY PROJECT
114 WEST RD
CANTERBURY, NH



DRAWINGS PROVIDED BY:
T.F.

DATE:

1/31/2026

SCALE:

1/4" = 1' - 0"

SHEET:

A - 6