




REAR LEFT



FRONT LEFT



NEW HAMPSHIRE DEVELOPMENT GROUP
 FARMHOUSE PLAN REVERSED
 CANTERBURY PROJECT
 114 WEST RD
 CANTERBURY, NH

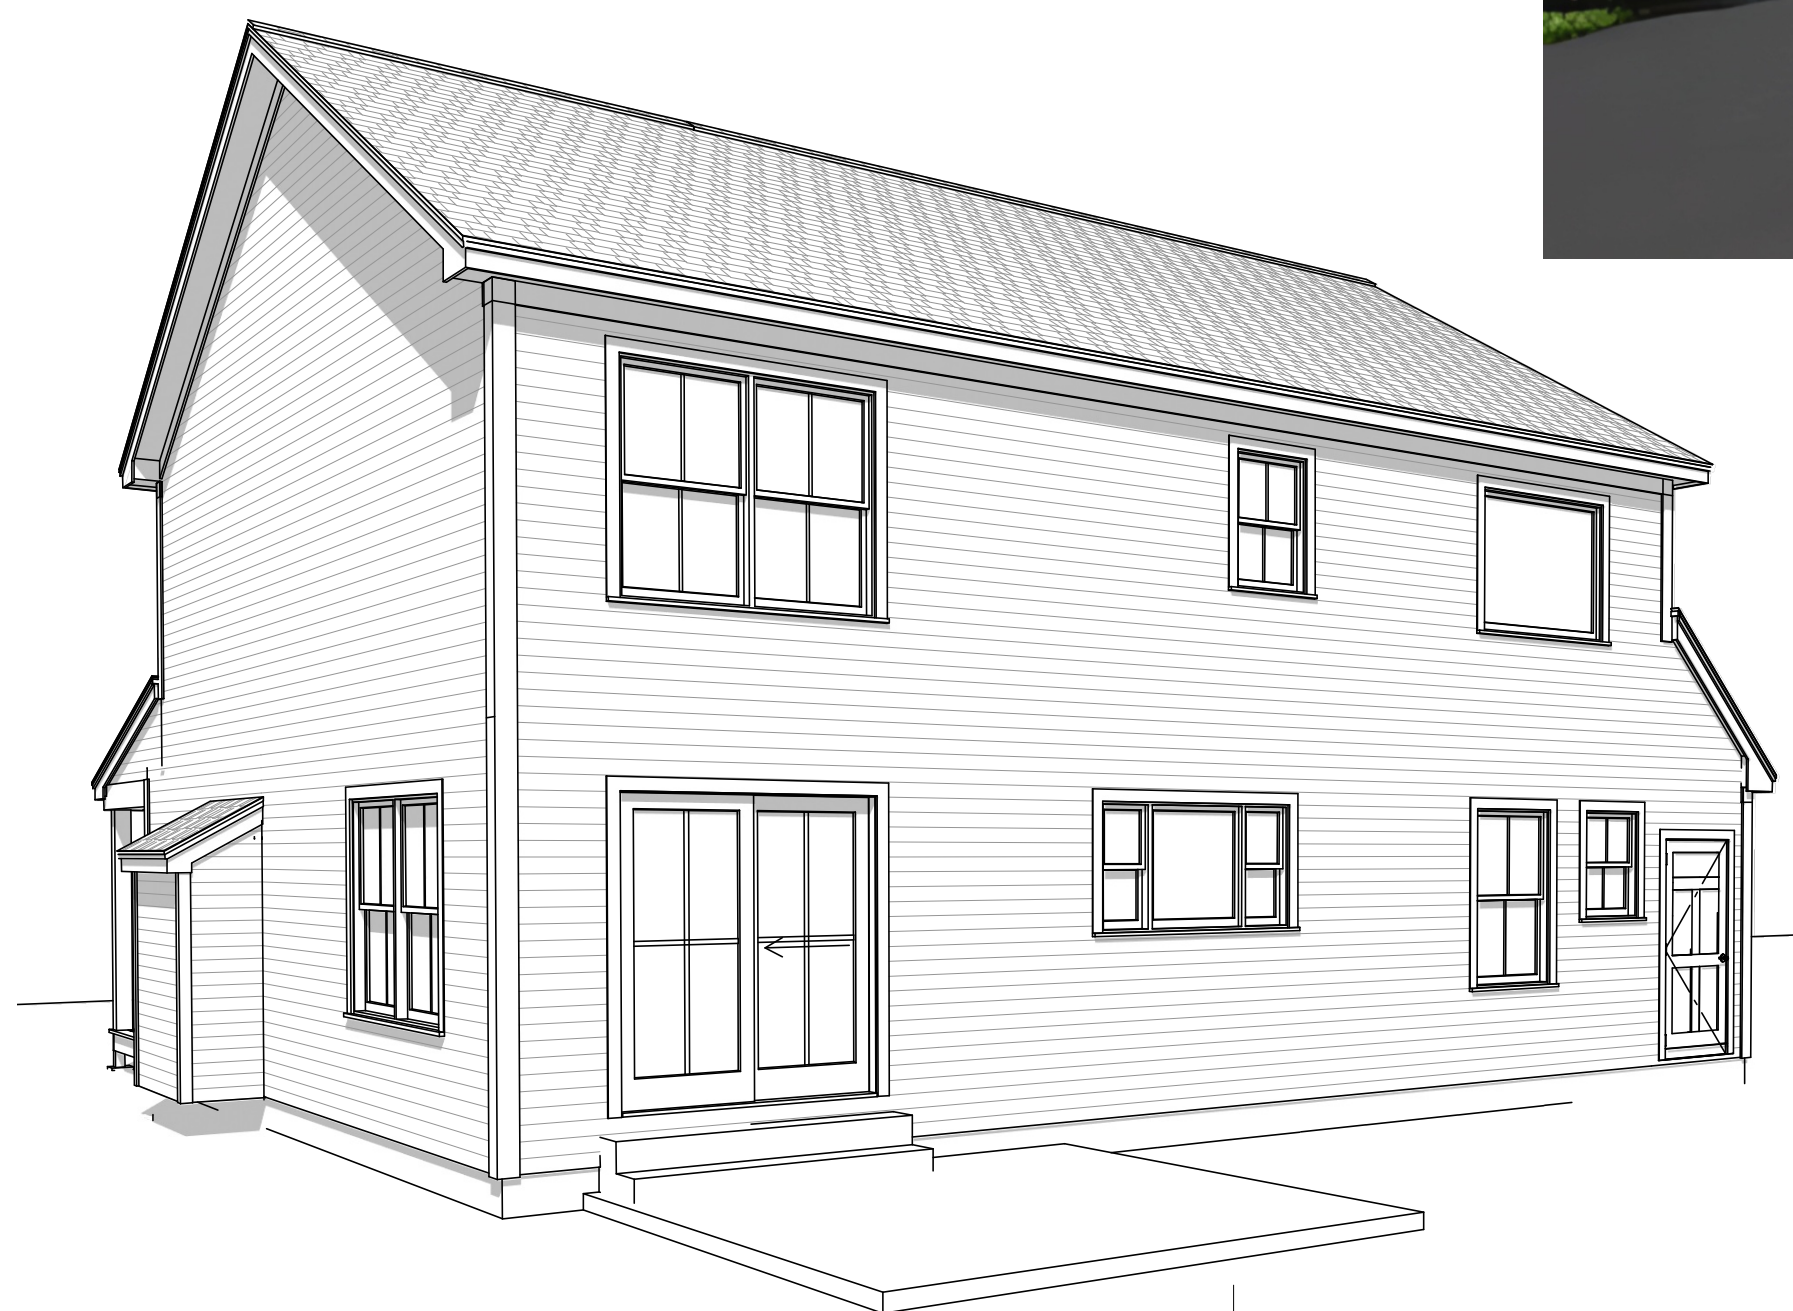

REAR RIGHT



FRONT RIGHT

LABEL	TITLE	CONTENTS
A-1	COVER	
A-2	1ST & 2ND LEVEL FLOOR PLANS, STAIR	
A-3	SEC. TYPICAL WALL SECTION	
A-3	FOUNDATION FLOOR PLAN, ROOF PLAN	
A-4	ELEVATIONS	
A-5	2ND FLOOR OVERLAY, KITCHEN OVERVIEW	
A-6	FRAMING	

REVISION TABLE	NUMBER	DATE	REVISED BY	DESCRIPTION

NEW HAMPSHIRE DEVELOPMENT GROUP
 FARMHOUSE PLAN REVERSED
 CANTERBURY PROJECT
 114 WEST RD
 CANTERBURY, NH




DRAWINGS PROVIDED BY:
 T.F.


DATE:
 3/10/2026

SCALE:
 1/4" = 1' - 0"

SHEET:
A - 1

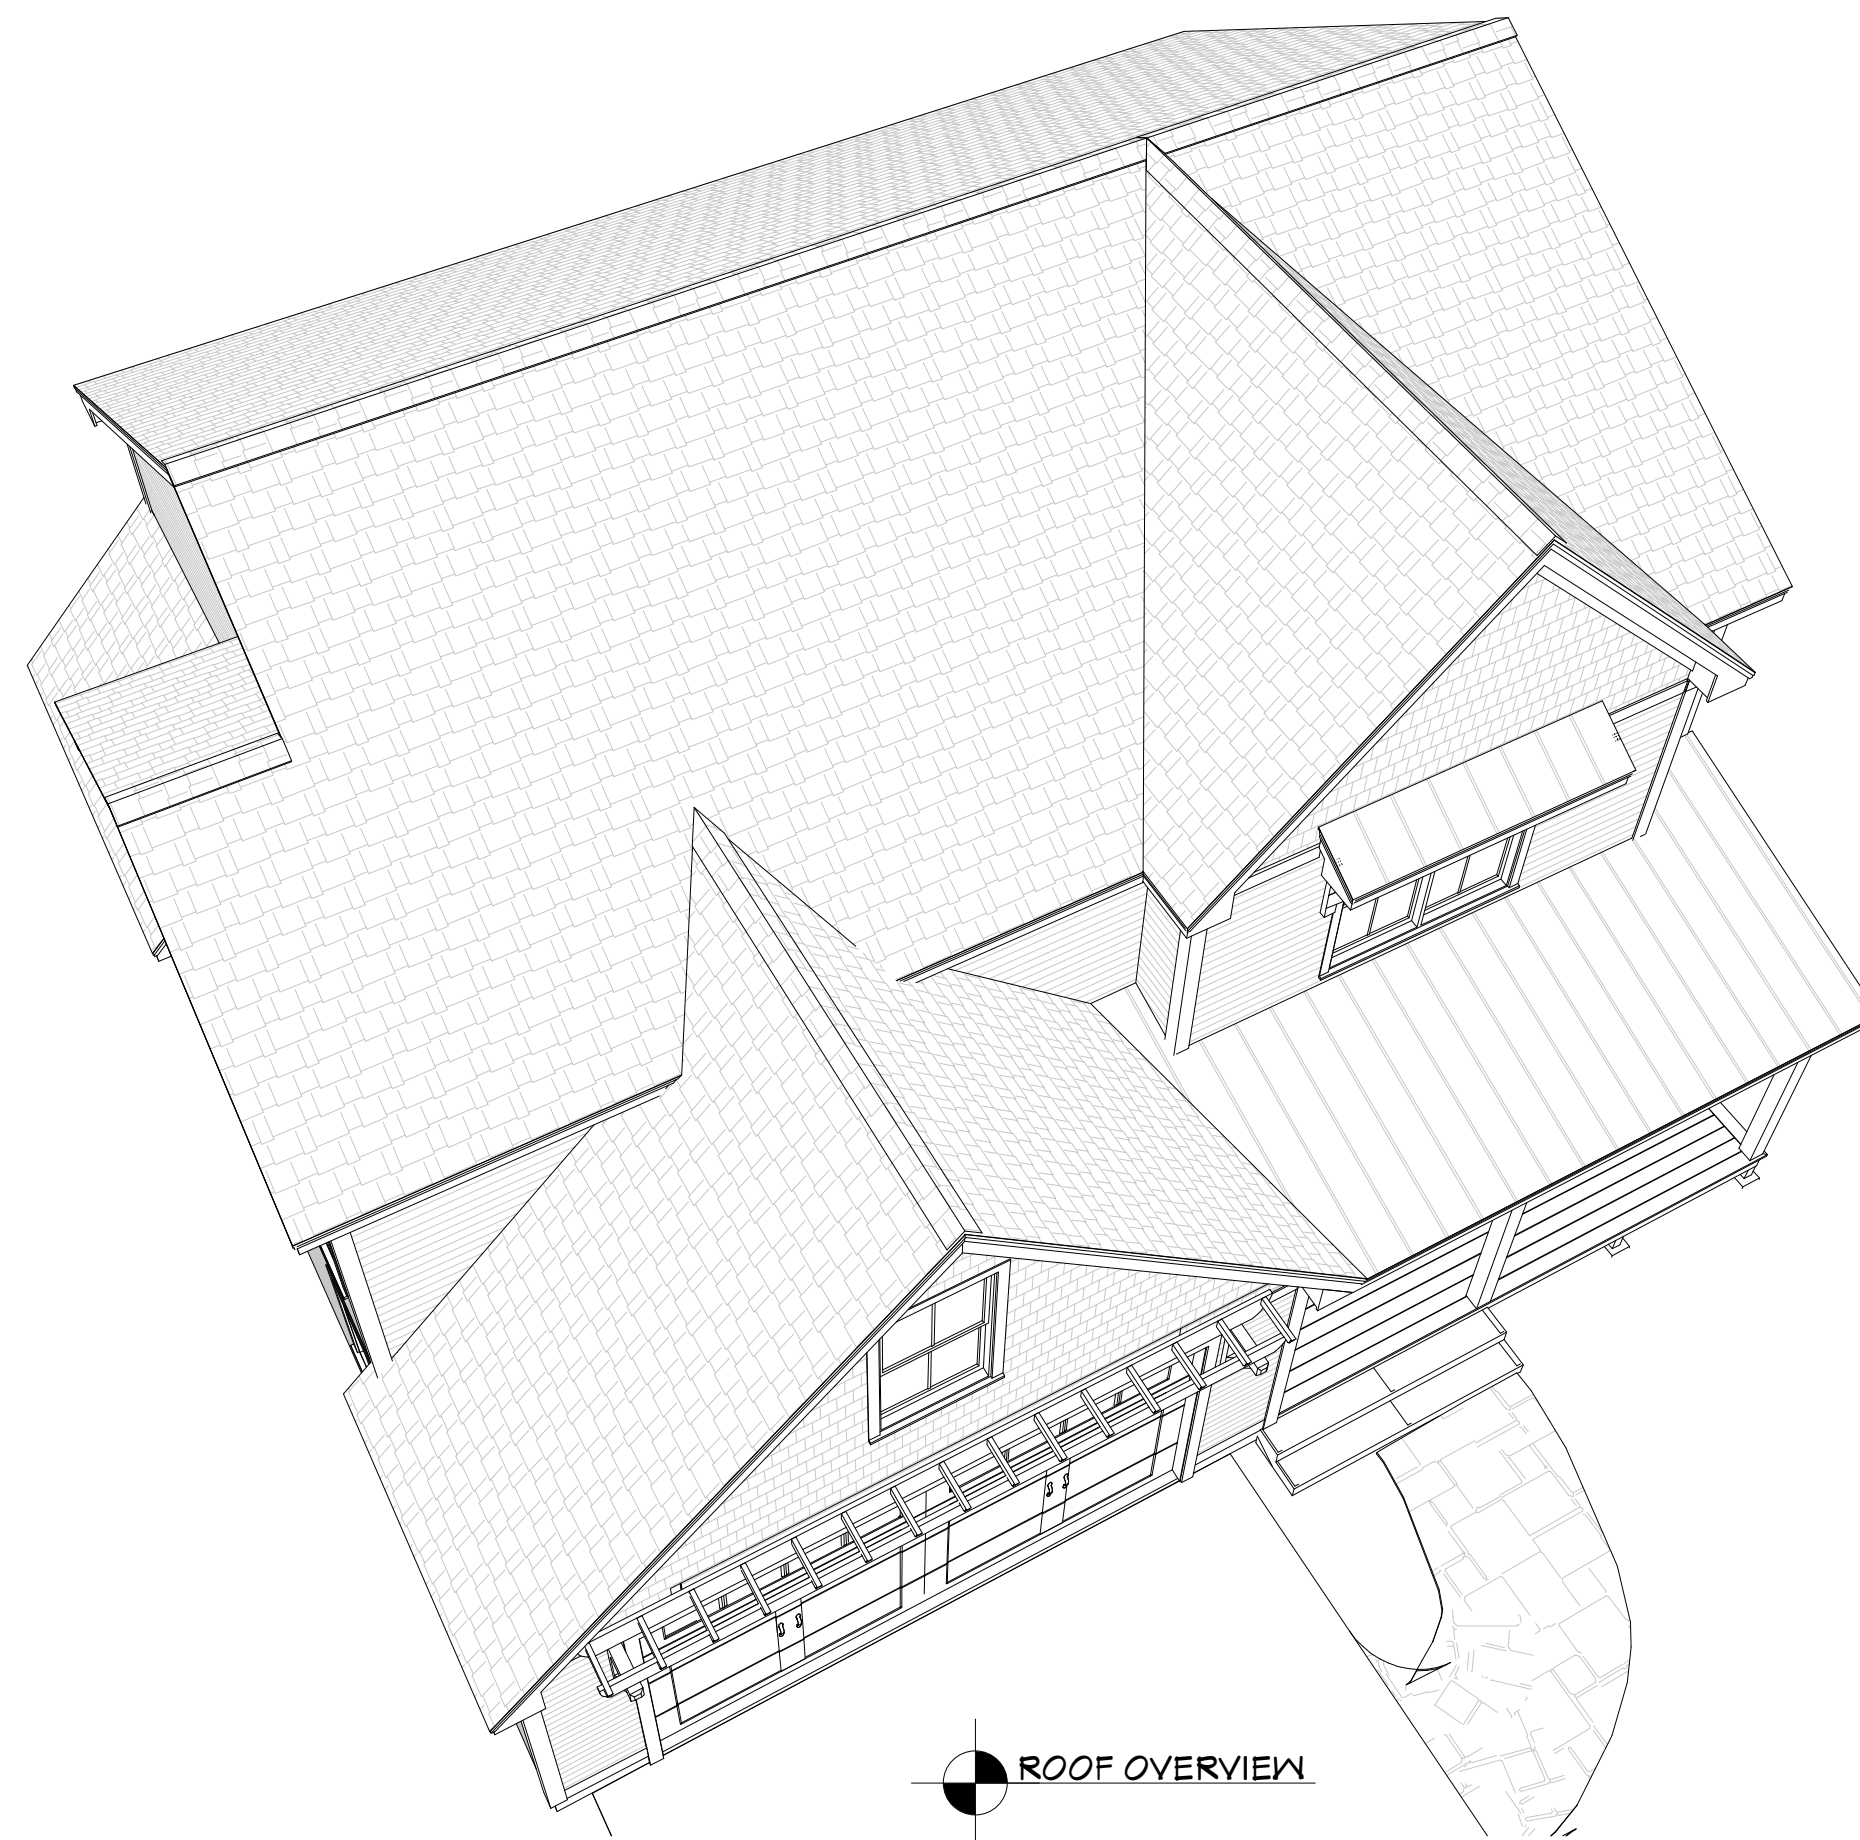


ROOF OVERVIEW

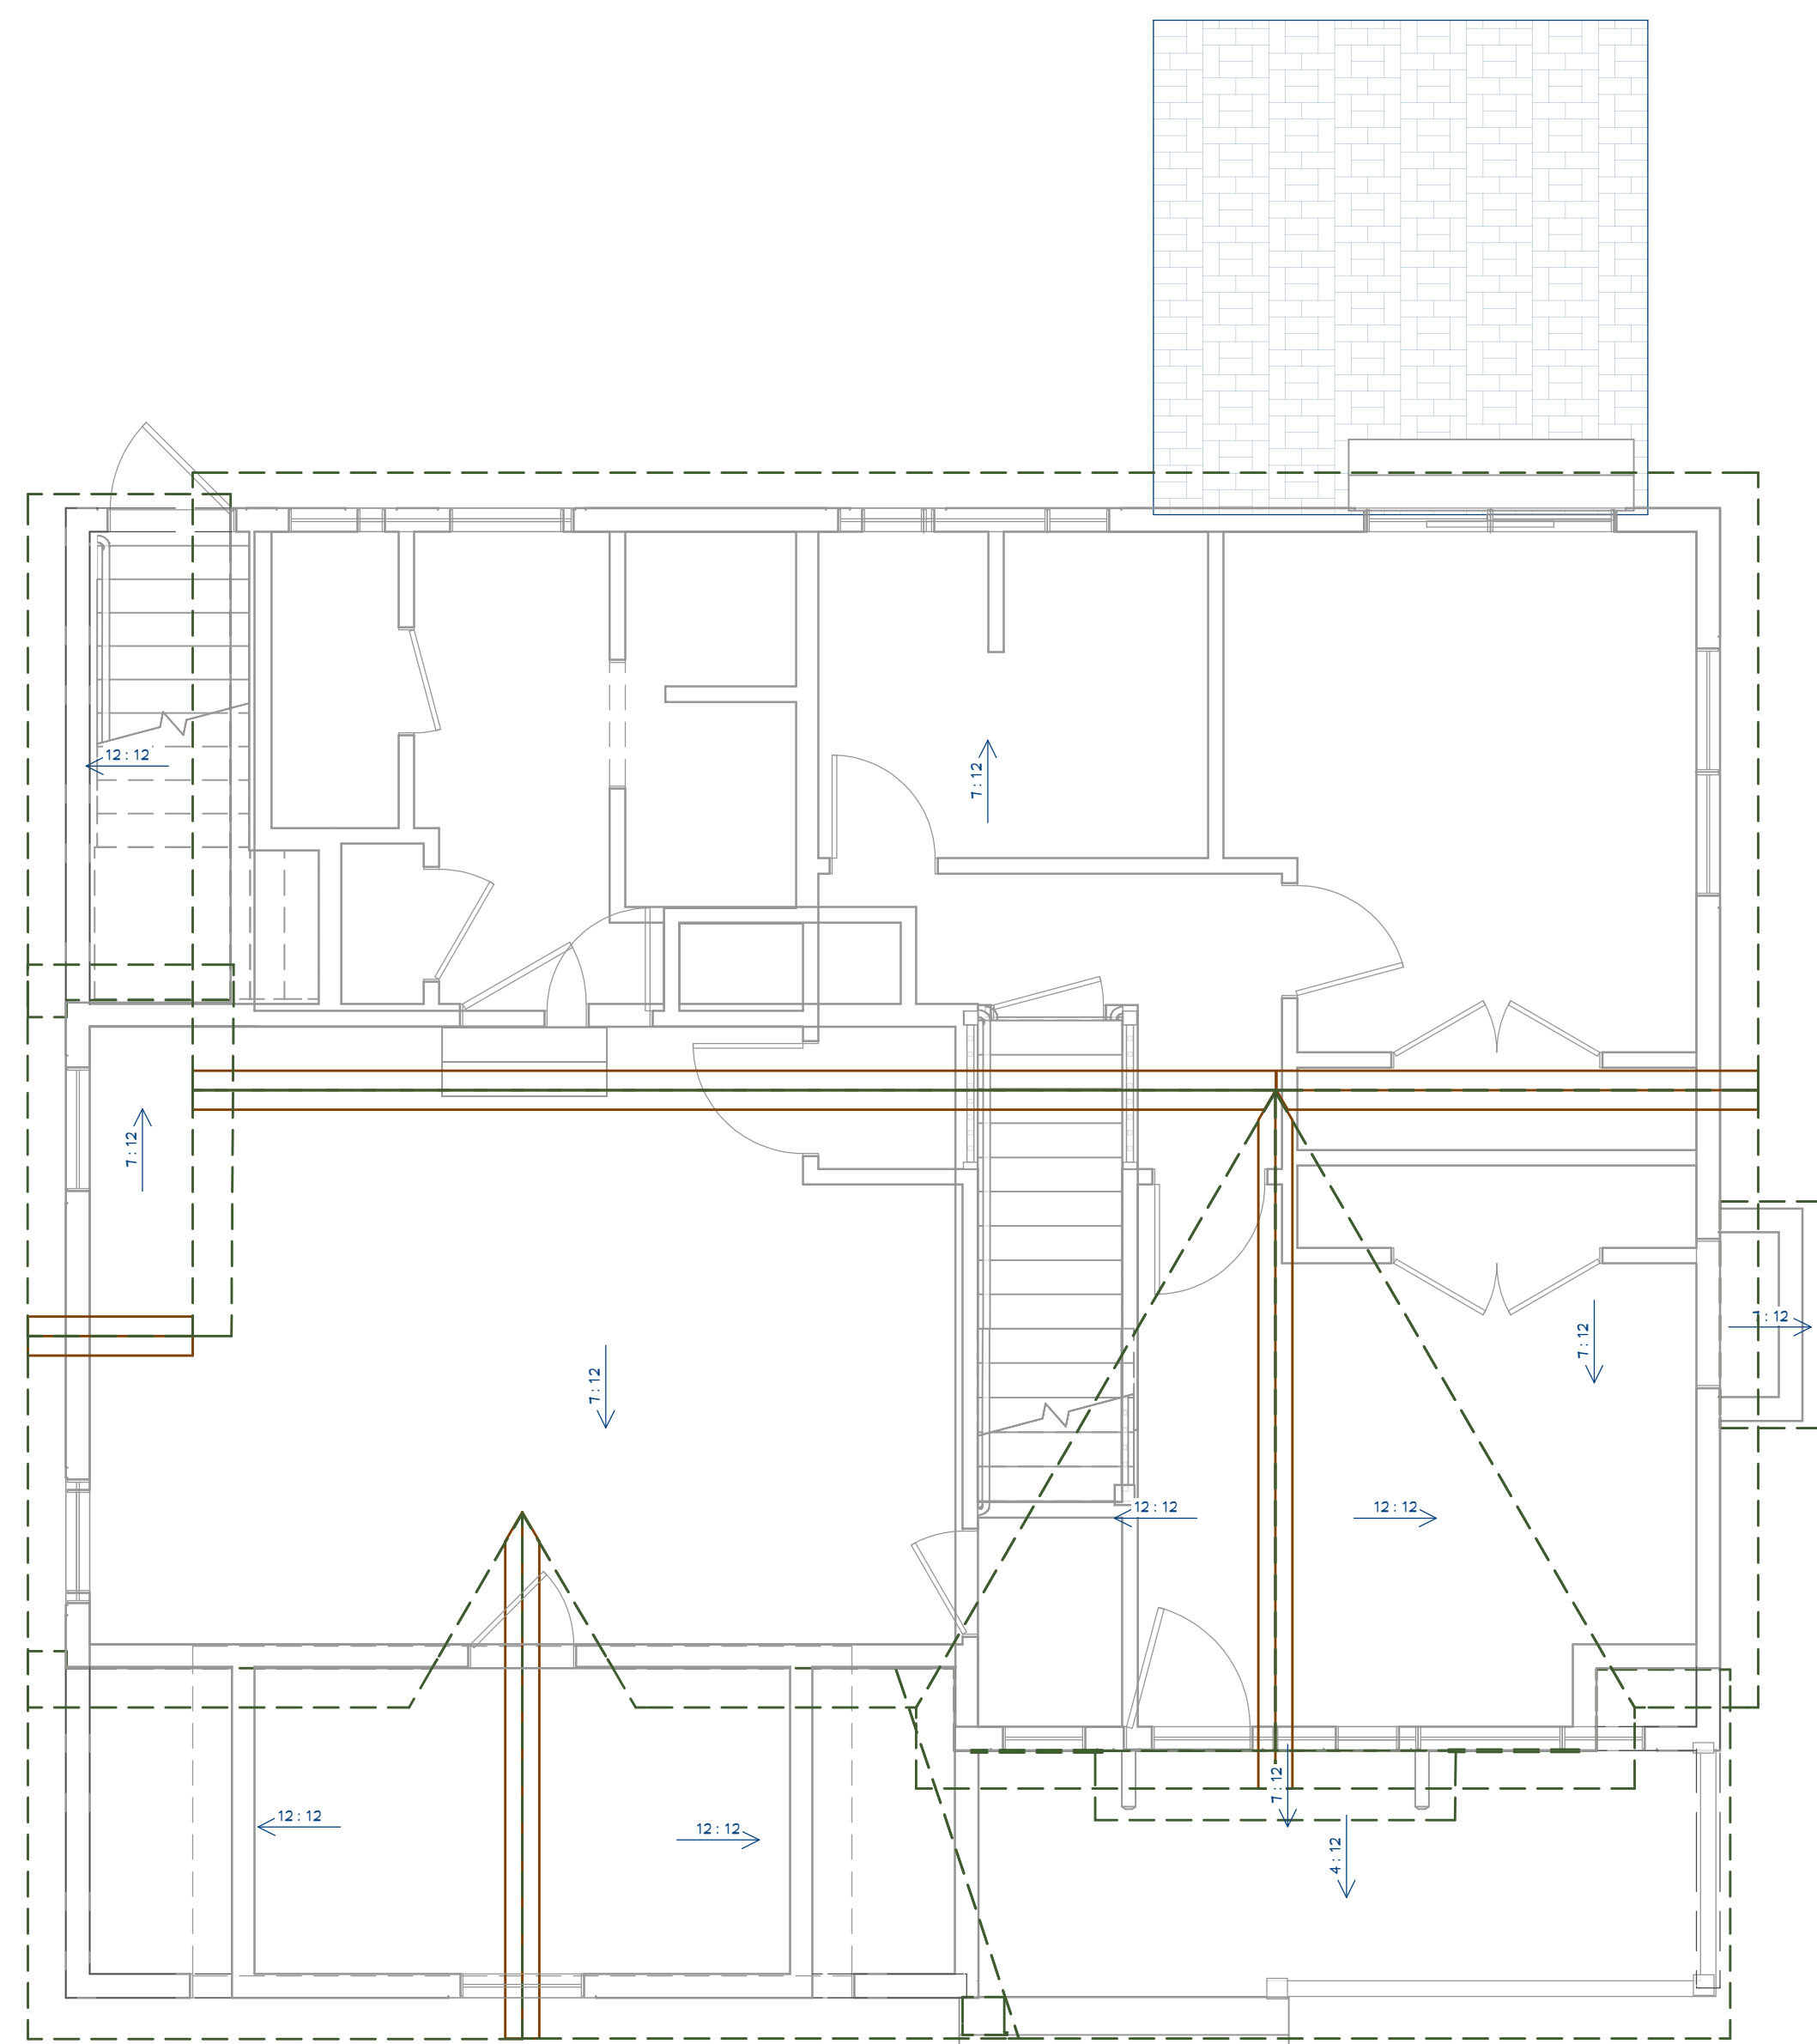

ROOF PLAN
1/4 in = 1 ft


N.O.T.E.:
ALL OVERHANGS 12"
EXCEPT FIREPLACE ROOF REDUCED
TO 6" EAVES 0 RAKES

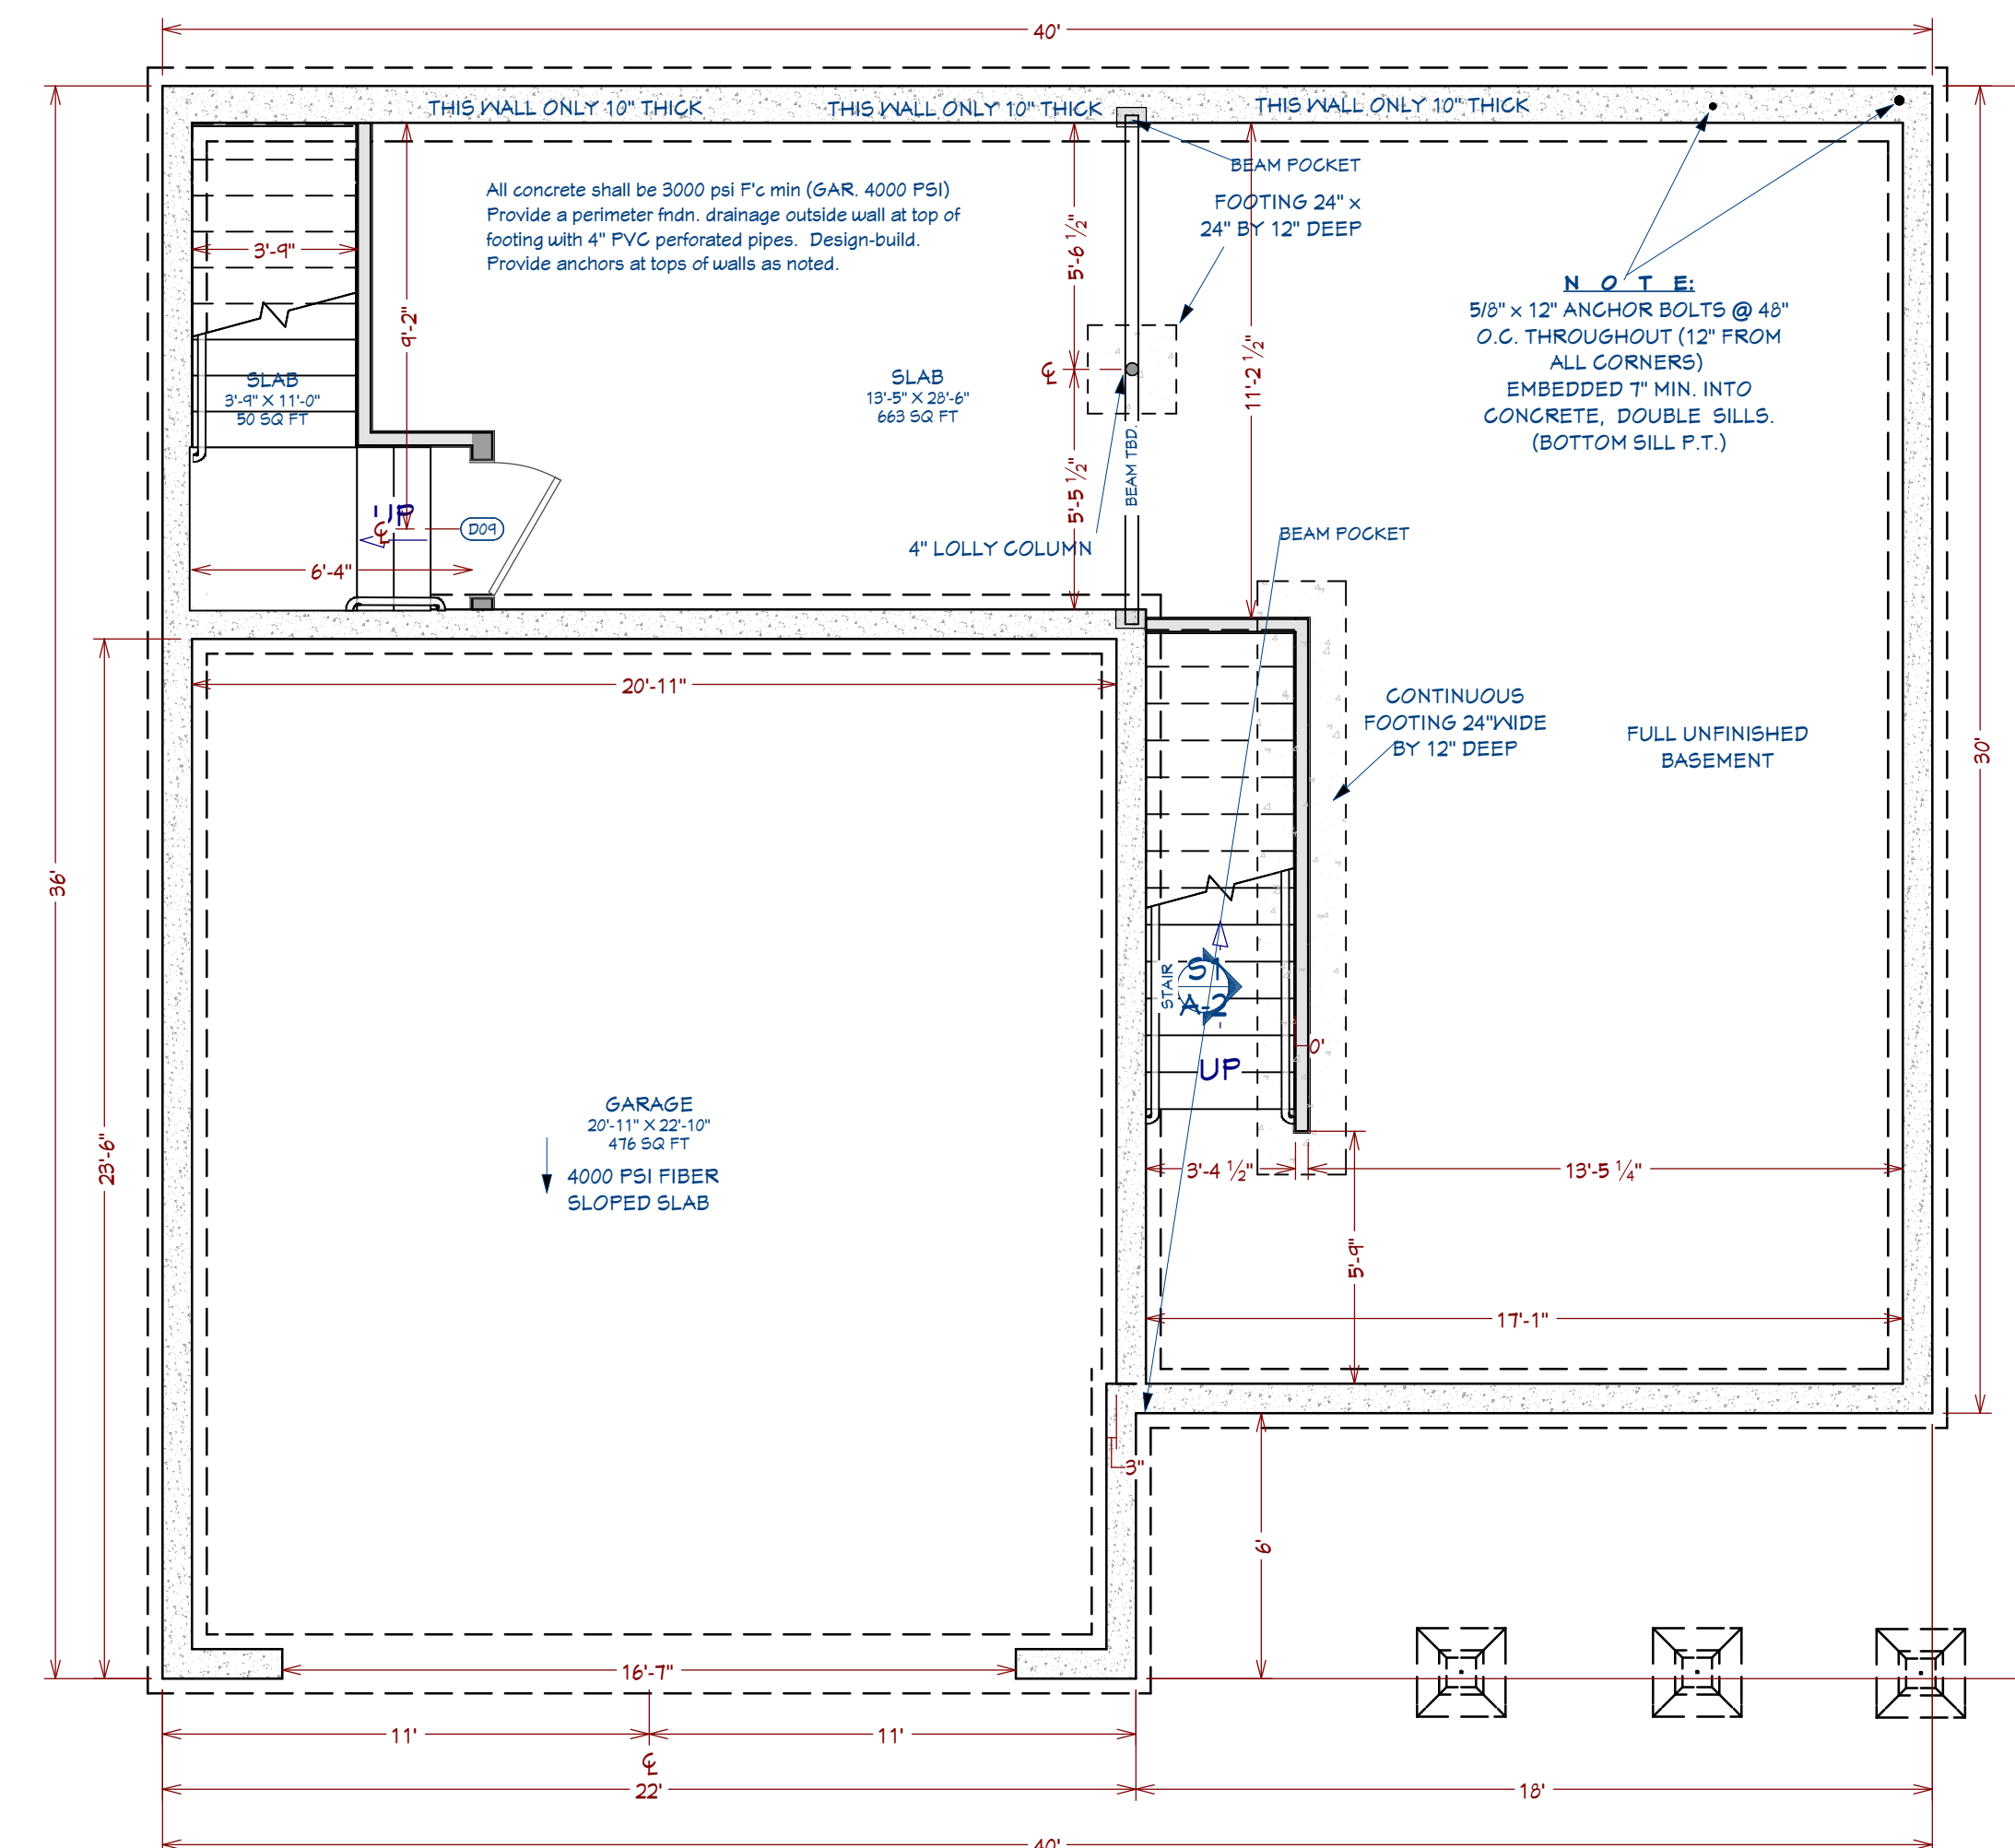

BASEMENT FLOOR PLAN
1/4 in = 1 ft

NUMBER	DATE	REVISION BY	DESCRIPTION

NEW HAMPSHIRE DEVELOPMENT GROUP
FARMHOUSE PLAN REVERSED
CANTERBURY PROJECT
114 WEST RD
CANTERBURY, NH

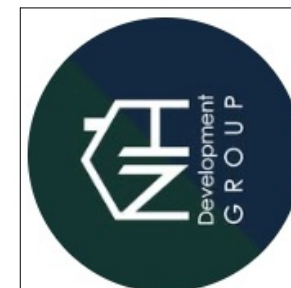

DRAWINGS PROVIDED BY:
T.F.

DATE:

3/10/2026

SCALE:

1/4" = 1' - 0"

SHEET:

A - 3



LEFT ELEVATION
1/4 in = 1 ft



RIGHT ELEVATION
1/4 in = 1 ft




REAR ELEVATION
1/4 in = 1 ft



FRONT ELEVATION
1/4 in = 1 ft

REVISION TABLE	NUMBER	DATE	REVISOR	DESCRIPTION

NEW HAMPSHIRE DEVELOPMENT GROUP
FARMHOUSE PLAN REVERSED
CANTERBURY PROJECT
114 WEST RD
CANTERBURY, NH

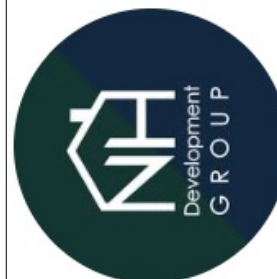

DRAWINGS PROVIDED BY:
T.F.

DATE:

3/10/2026

SCALE:

1/4" = 1' - 0"



SHEET:

A -4

SP	EXTERIOR ELEVATION NUMBER	GENERIC WINDOW SCHEDULE	QTY	FLOOR	SIZE	TEMPERED	DESCRIPTION
X101	3050MU	1	1	1	6'0"		MULLED UNIT
X102	2450DH	1	1	1	24'0"DH		DOUBLE HUNG
X103	6050MU	1	1	1	6'0"		MULLED UNIT
X104	3050DH	2	2	2	30'0"DH	YES	DOUBLE HUNG
X105	3050DH	1	2	2	30'0"DH		DOUBLE HUNG
X106	3050DH	1	1	1	30'0"DH		DOUBLE HUNG
X107	2430DH	1	1	1	24'0"DH		DOUBLE HUNG
X108	2020FX	1	1	1	20'0"FX		FIXED GLASS
X109	6050MU	1	1	1	6'0"		MULLED UNIT
X110	2430DH	1	2	2	24'0"DH		DOUBLE HUNG
X111	6050MU	2	2	2	6'0"	YES	MULLED UNIT
X113	5040FX	1	2	2	50'40"FX	YES	FIXED GLASS


SP	EXTERIOR ELEVATION NUMBER	GENERIC DOOR SCHEDULE	QTY	FLOOR	SIZE	TYPE	DESCRIPTION
D01	1608D	1	1	1	16'0"		6'0"BASE, 6'12"SG24
D02	2668	1	1	1	2668 R IN		HINGED DOOR #103
D03	2668	1	1	1	2668 R IN		HINGED DOOR #103
D04	2668	1	1	1	2668 L IN		HINGED DOOR #103
D05	3068	1	1	1	3068 L EX		EXT. HINGED DOOR #103
D06	5068	2	2	2	5068 L/R IN		DOUBLE HINGED DOOR #103
D07	2668	3	2	2	2668 R IN		HINGED DOOR #103
D09	2668	1	2	2	2668 L IN		HINGED DOOR #103
D04	3068	1	0	0	3068 L EX		EXT. HINGED DOOR #103
D11	3068	1	1	1	3068 R EX	YES	EXT. HINGED DOOR #103
D13	2668	3	2	2	2668 L IN		HINGED DOOR #103
D15	6068	1	1	1	6068 L EX		EXT. SLIDER GLASS PANEL

SP	ELEVATION NUMBER	GENERIC CABINET SCHEDULE	QTY	FLOOR	WIDTH	DEPTH	HEIGHT	DESCRIPTION
C01	K0376	3	1	1	27"	12"	36"	WALL CABINET
C02	L0308	1	1	1	36"	36"	36"	CORNER BASE CABINET
C03	U02430	1	1	1	4'10"	24"	90"	END PANEL
C04	U242150R	1	2	2	24"	21"	90"	UTILITY CABINET
C05	X0036	2	1	1	30"	12"	36"	WALL CABINET
C06	B2112	1	1	1	27"	12"	36"	BASE CABINET
C07	583321	1	1	1	33"	21"	36"	BASE CABINET
C08	583621	4	2	2	36"	21"	36"	BASE CABINET
C09	5836	1	1	1	36"	24"	36"	BASE CABINET
C10	524R	1	1	1	24"	24"	36"	BASE CABINET
C11	B33	2	1	1	33"	24"	36"	BASE CABINET
C12	U22430	1	1	1	1'10"	24"	90"	END PANEL
C13	B21	1	1	1	27"	24"	36"	BASE CABINET
C14	B15R	1	1	1	15"	24"	36"	BASE CABINET
C15	K031024	1	1	1	33"	24"	18"	WALL CABINET
C16	B32	1	1	1	30"	24"	36"	BASE CABINET

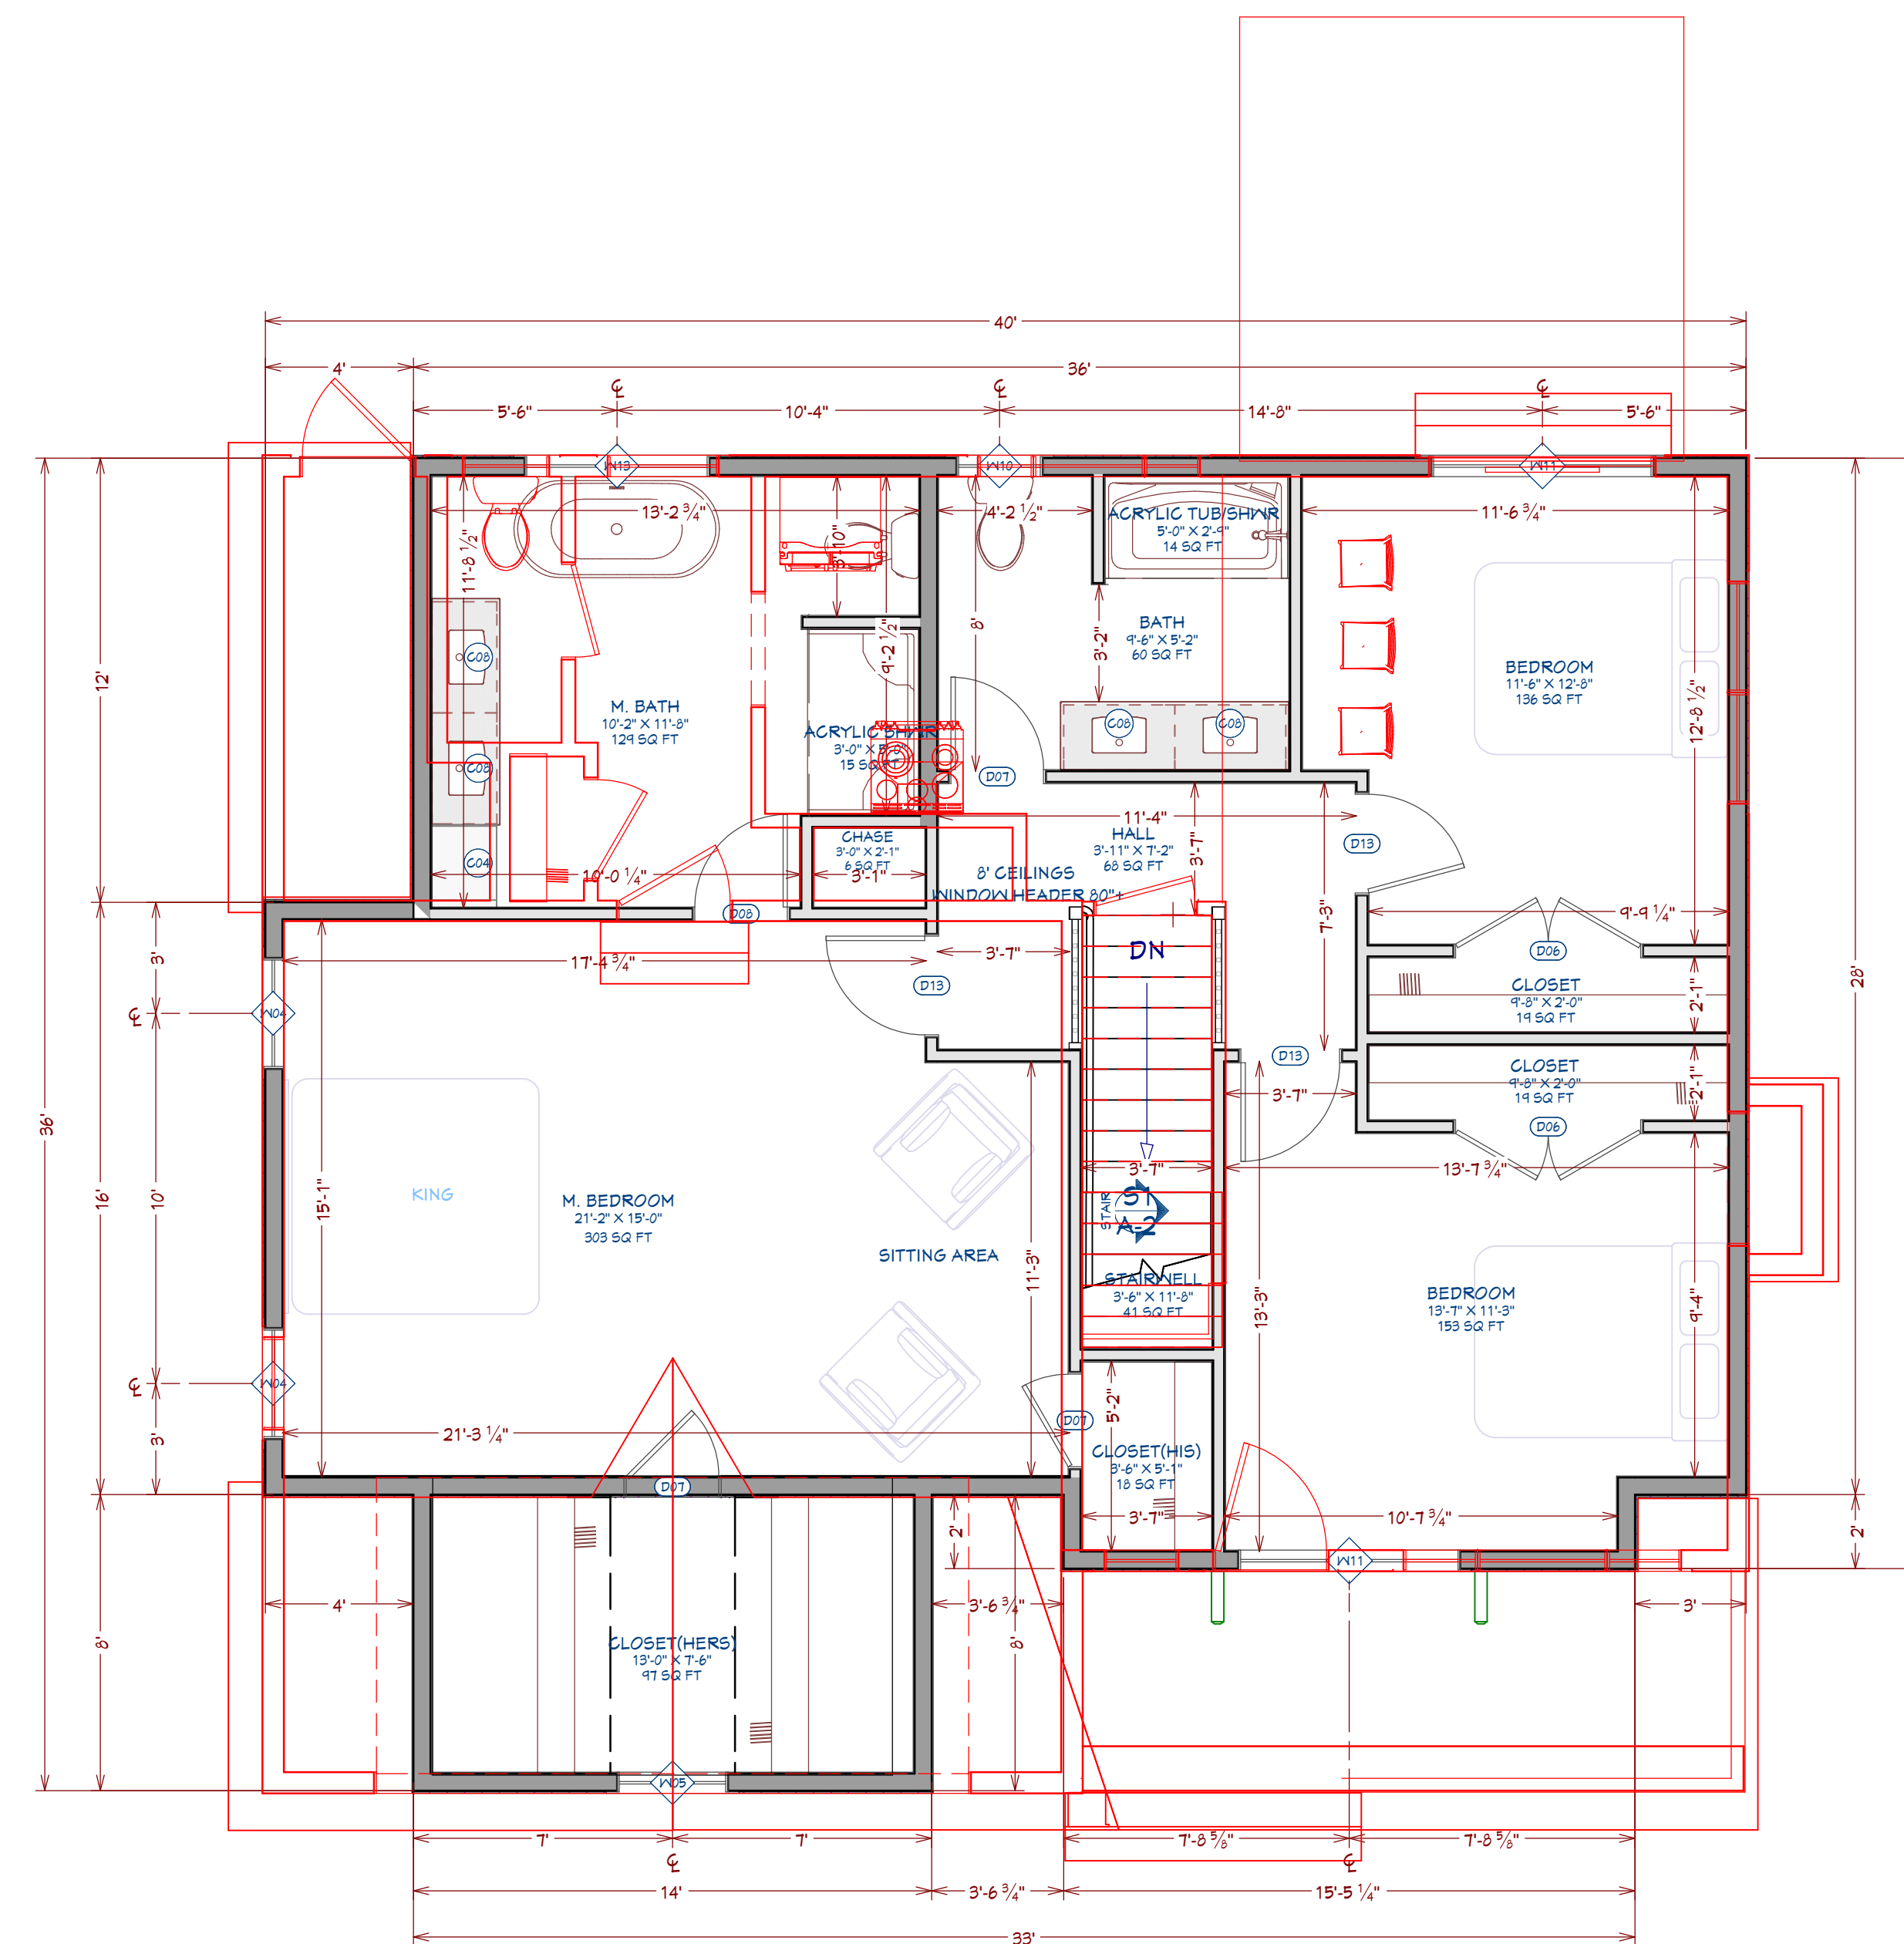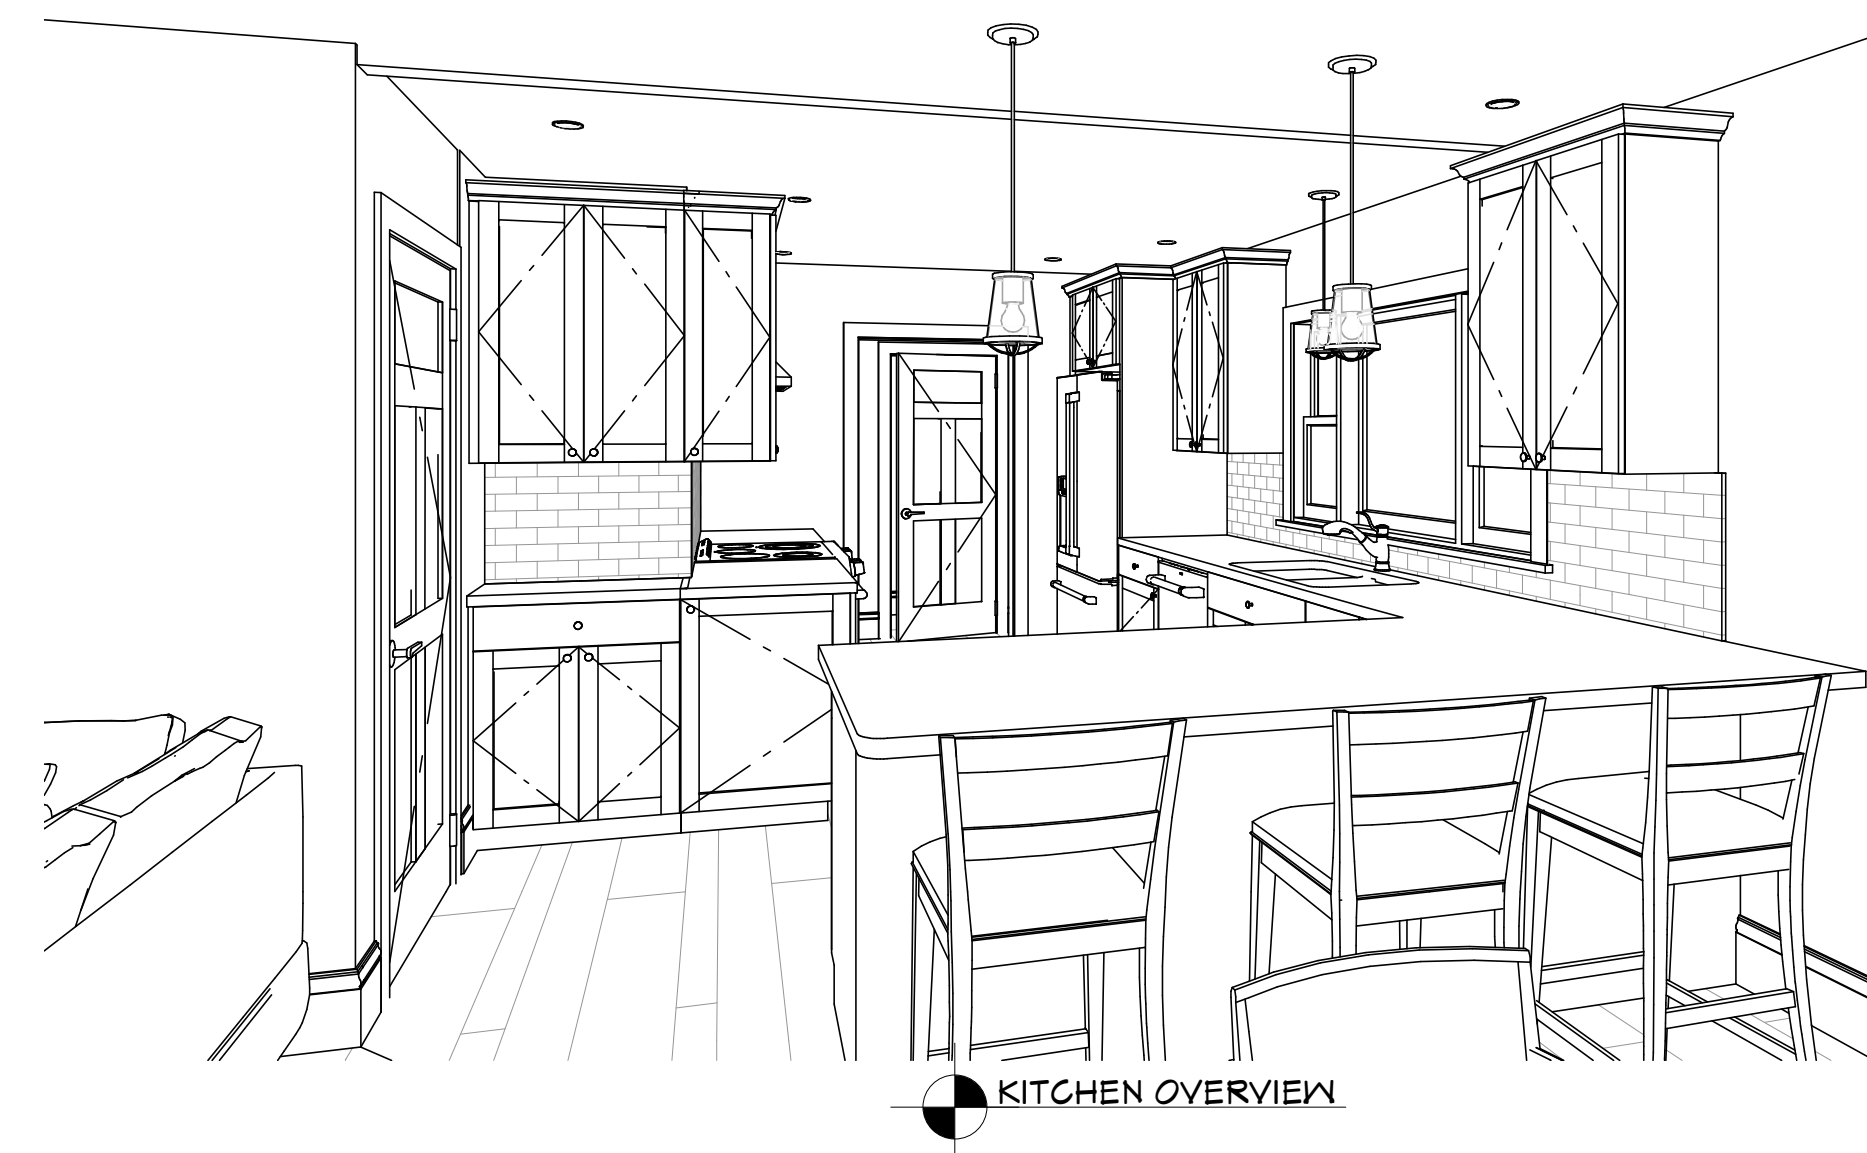

REVISION TABLE	NUMBER	DATE	REVISOR	DESCRIPTION

NEW HAMPSHIRE DEVELOPMENT GROUP
FARMHOUSE PLAN REVERSED
CANTERBURY PROJECT
114 WEST RD
CANTERBURY, NH

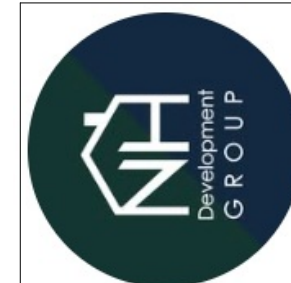

DRAWINGS PROVIDED BY:
T.F.

DATE:


3/10/2026

SCALE:


1/4" = 1' - 0"

SHEET:


A - 5

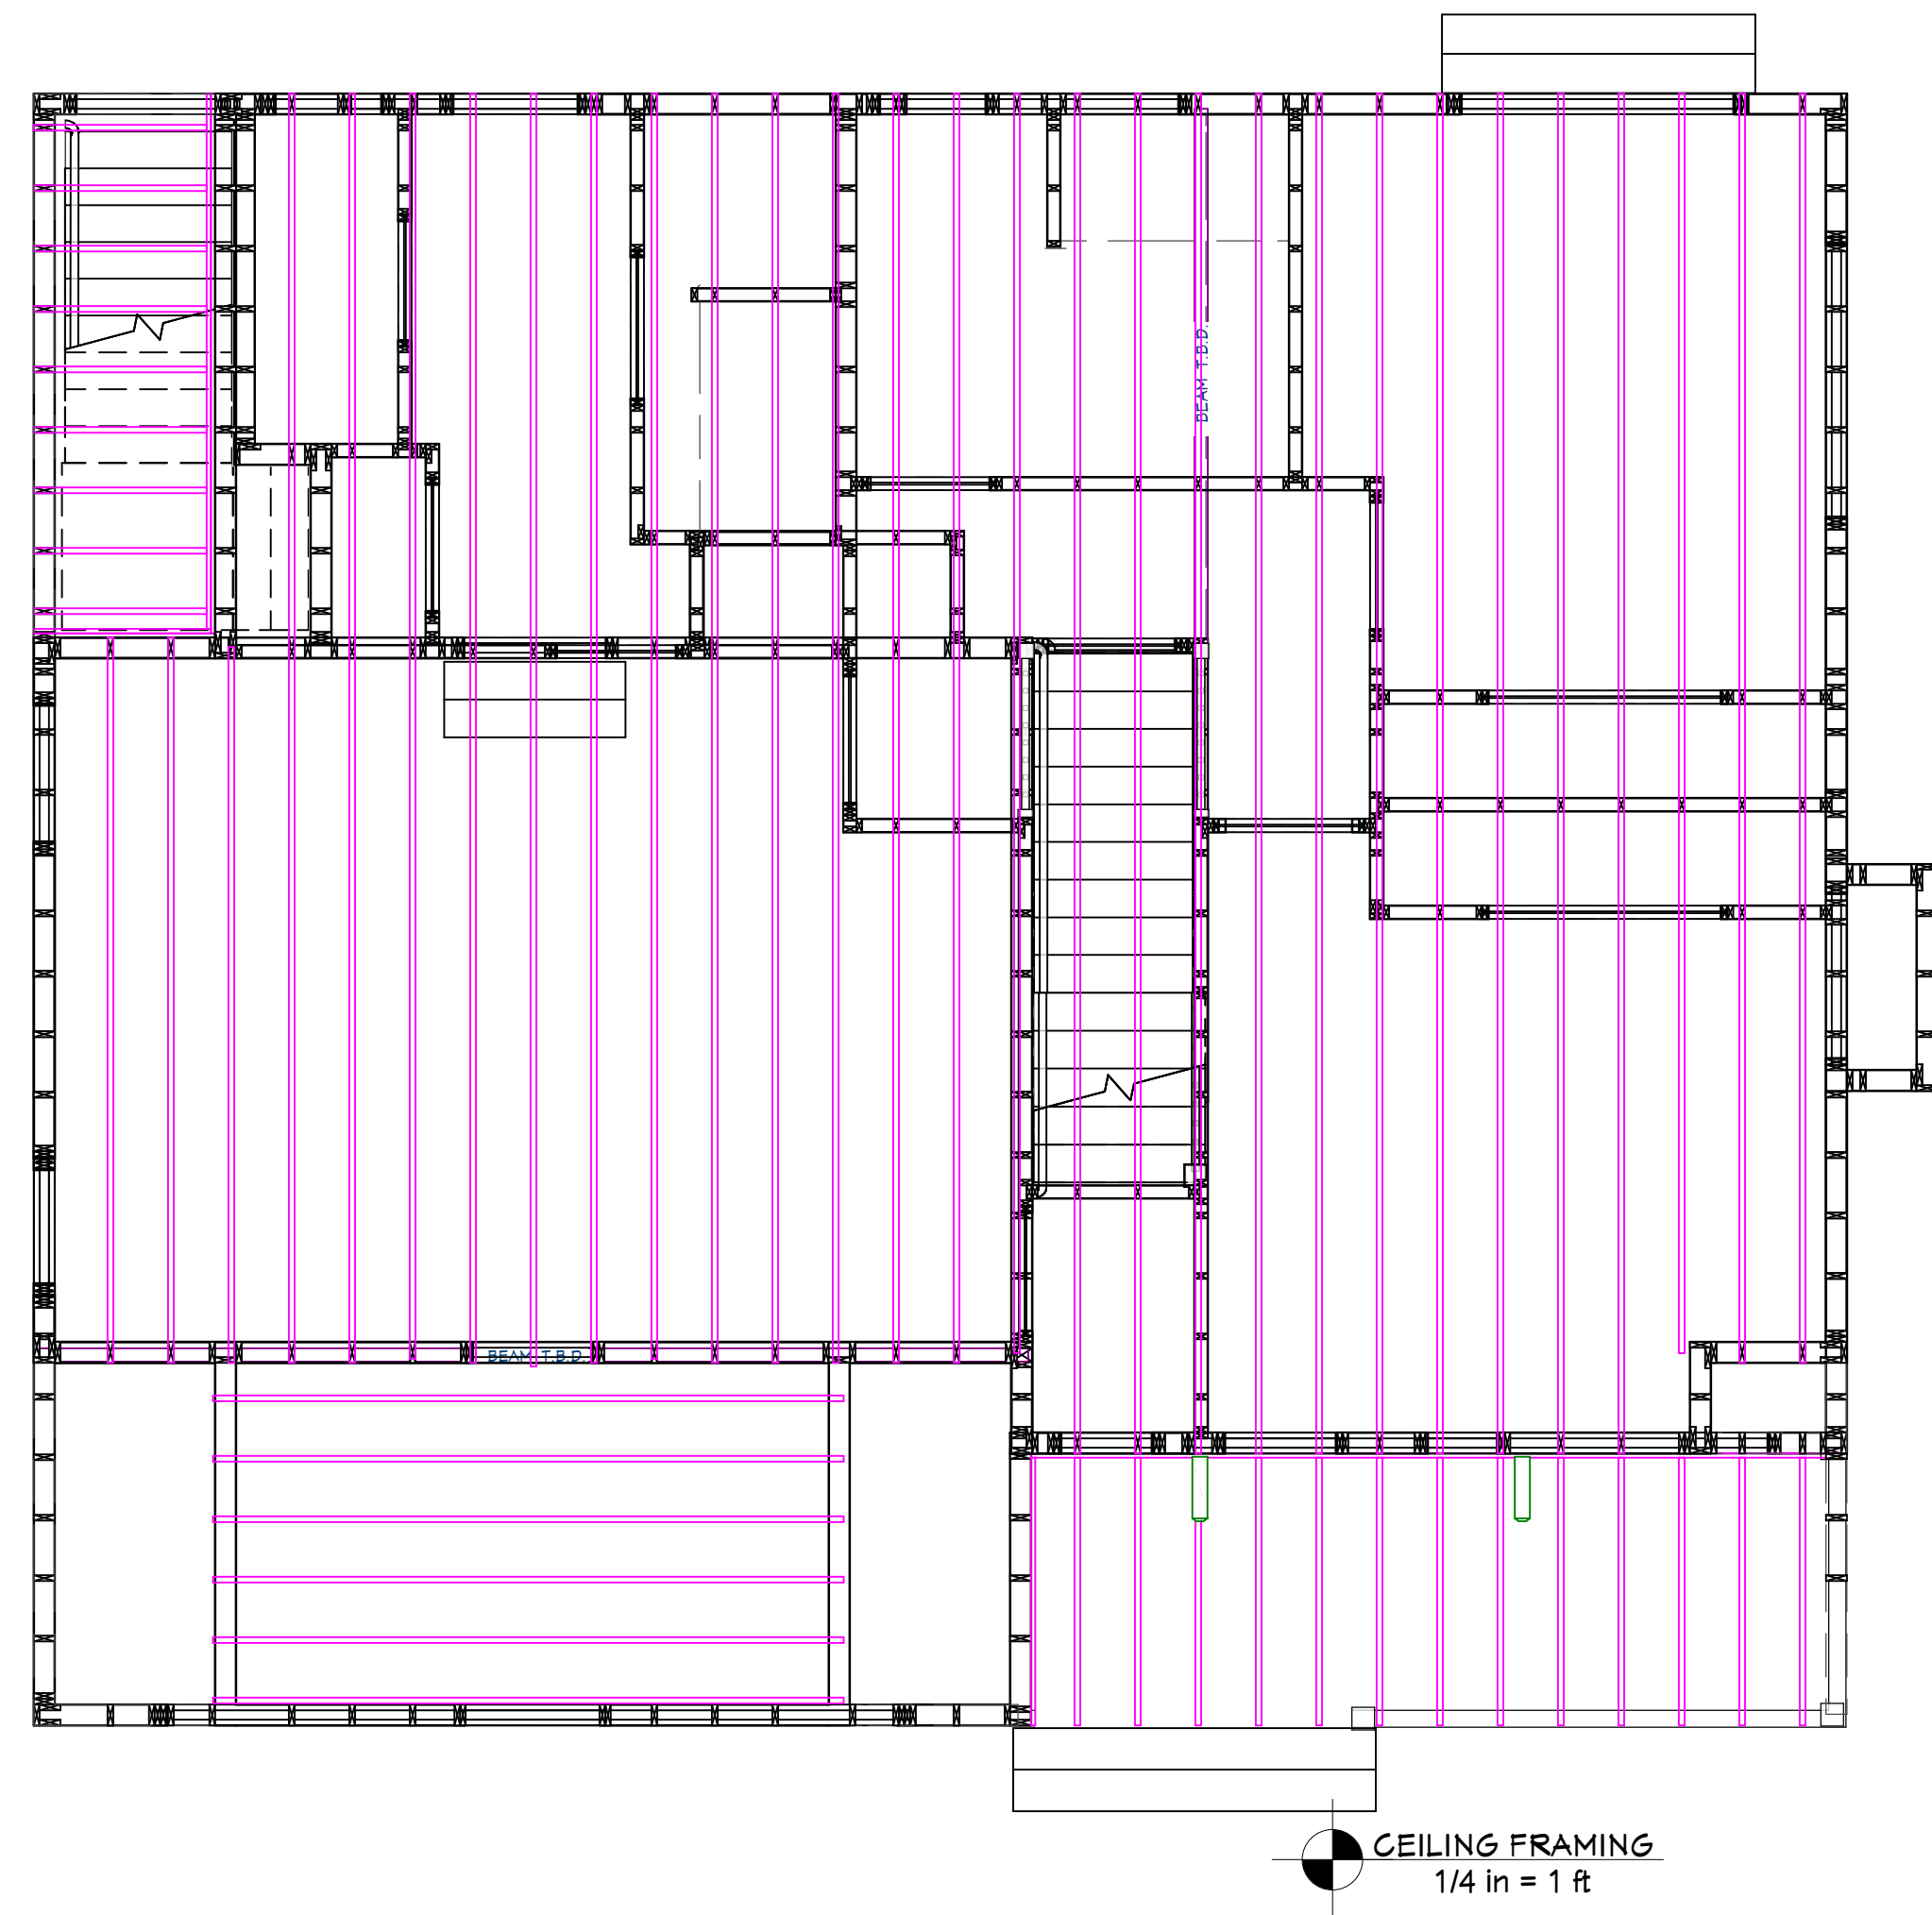


CEILING FRAMING
1/4 in = 1 ft

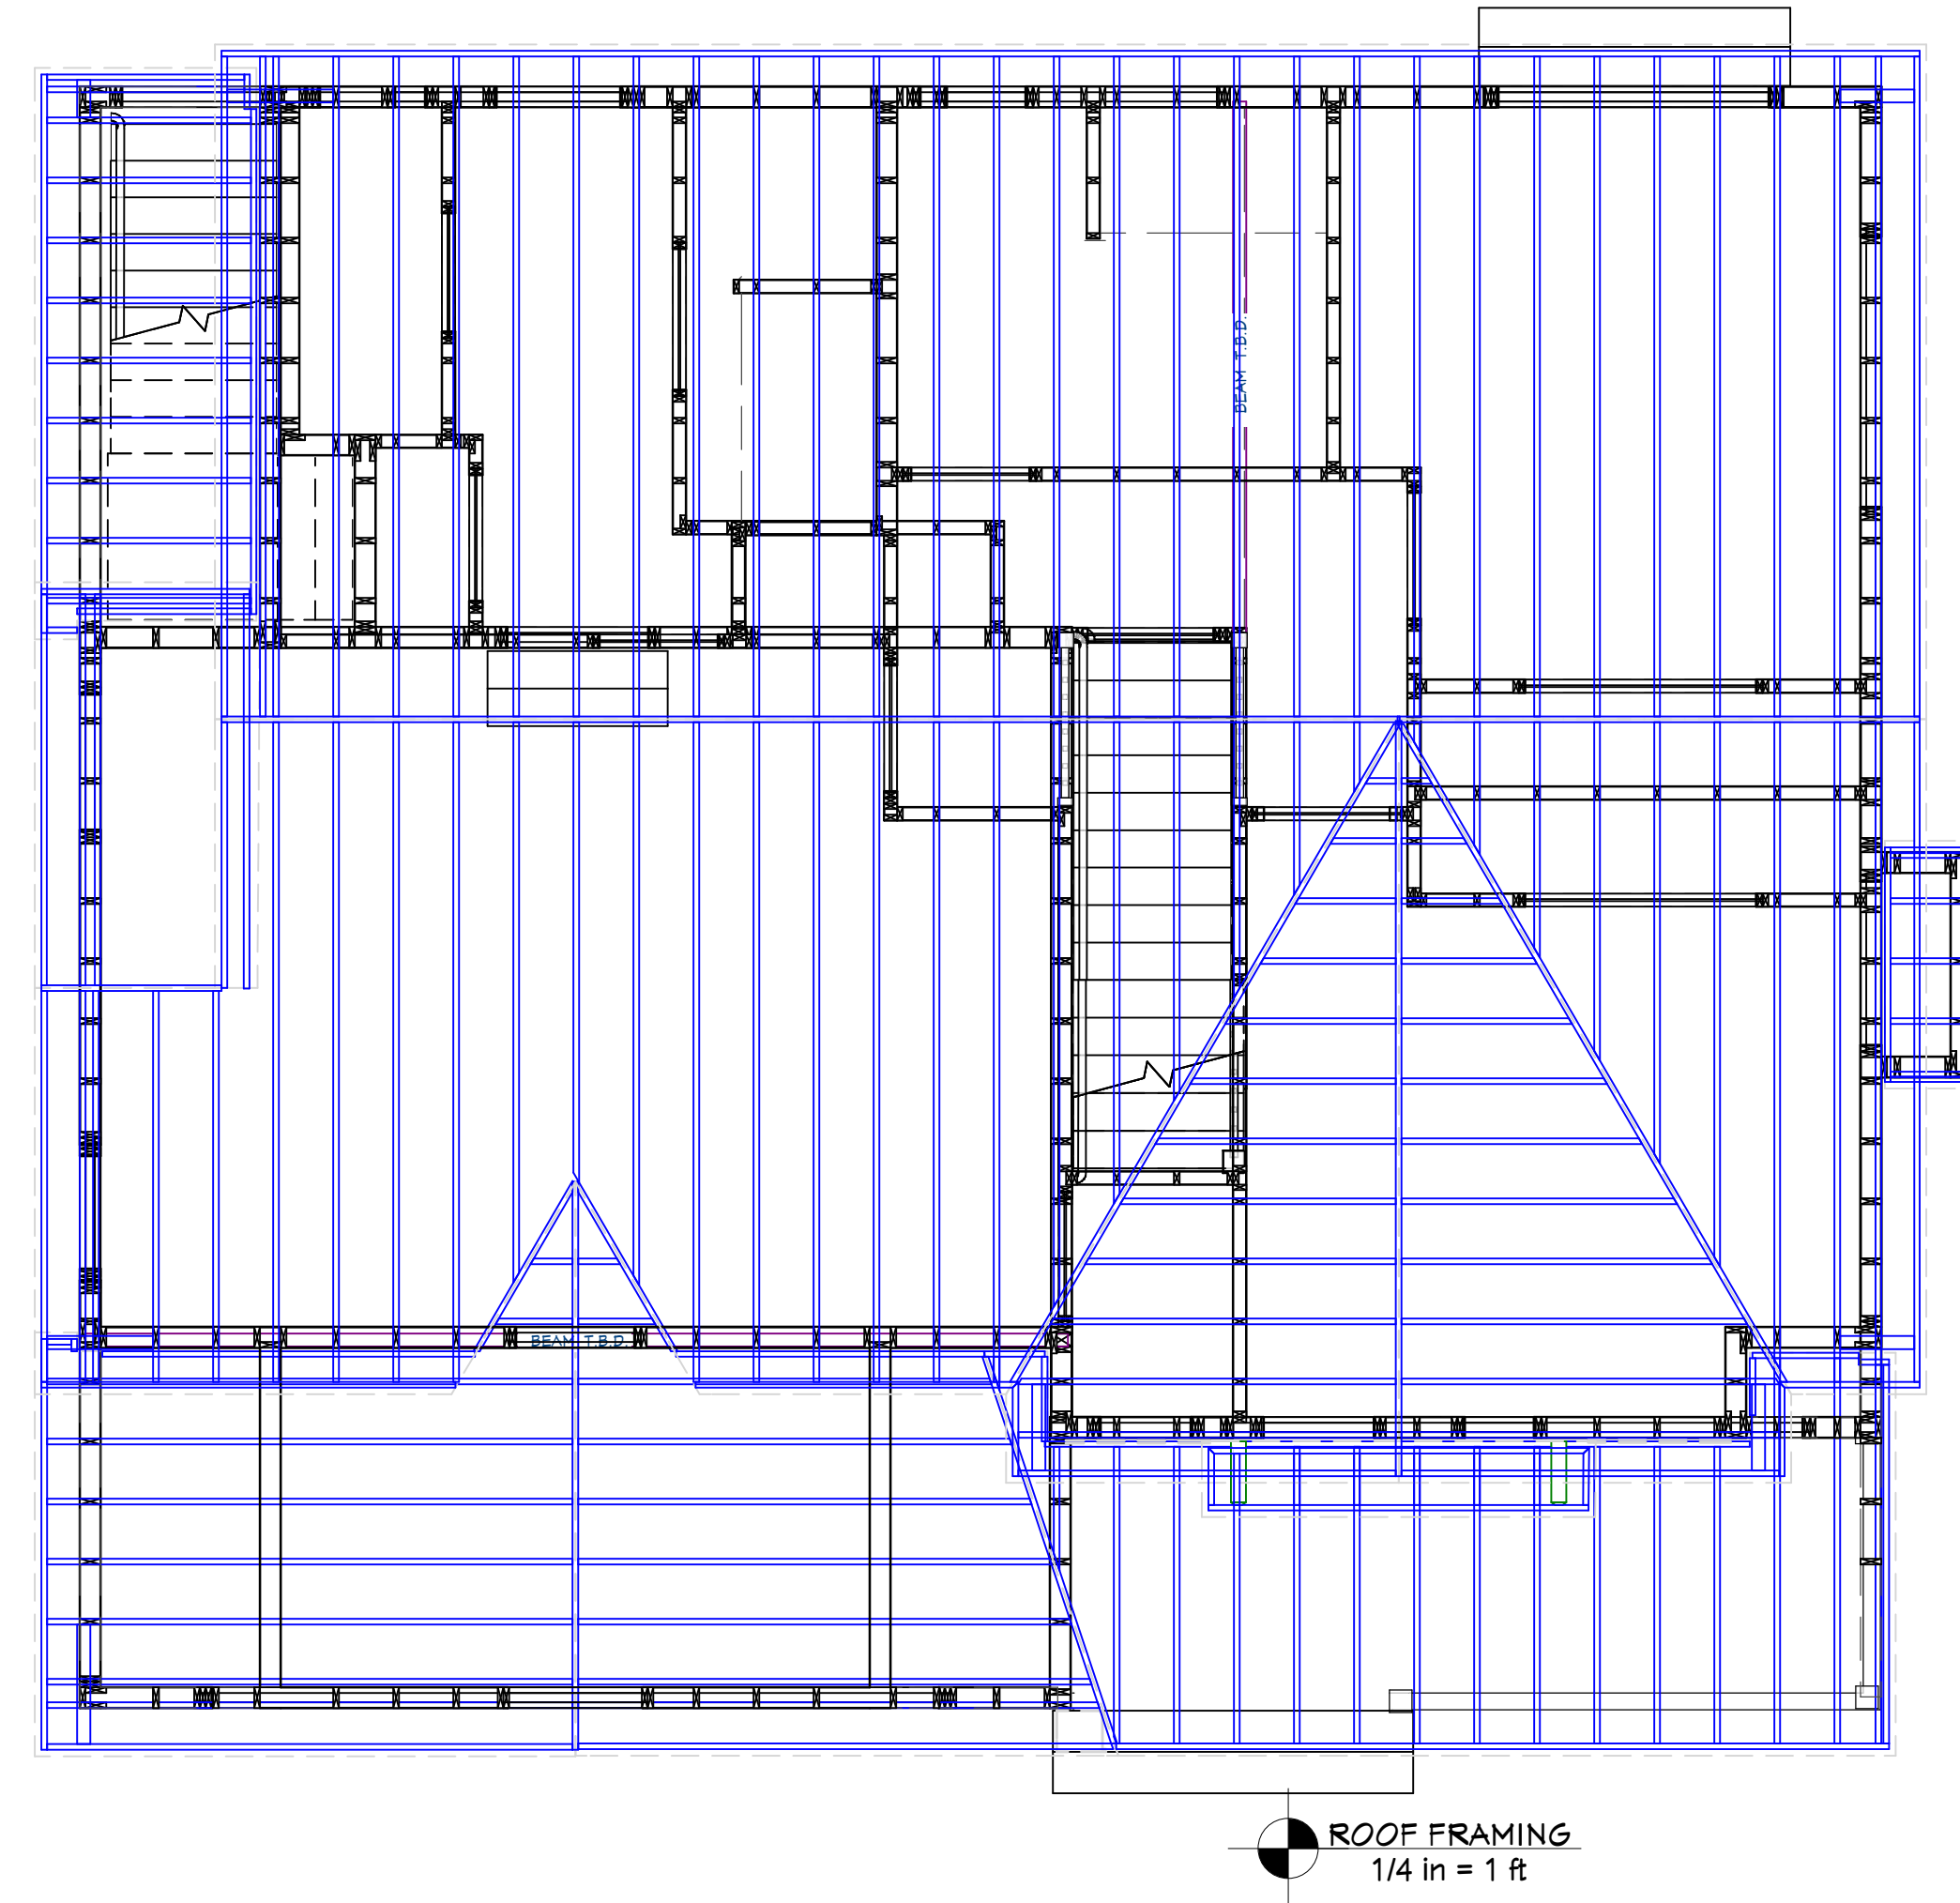

ROOF FRAMING
1/4 in = 1 ft

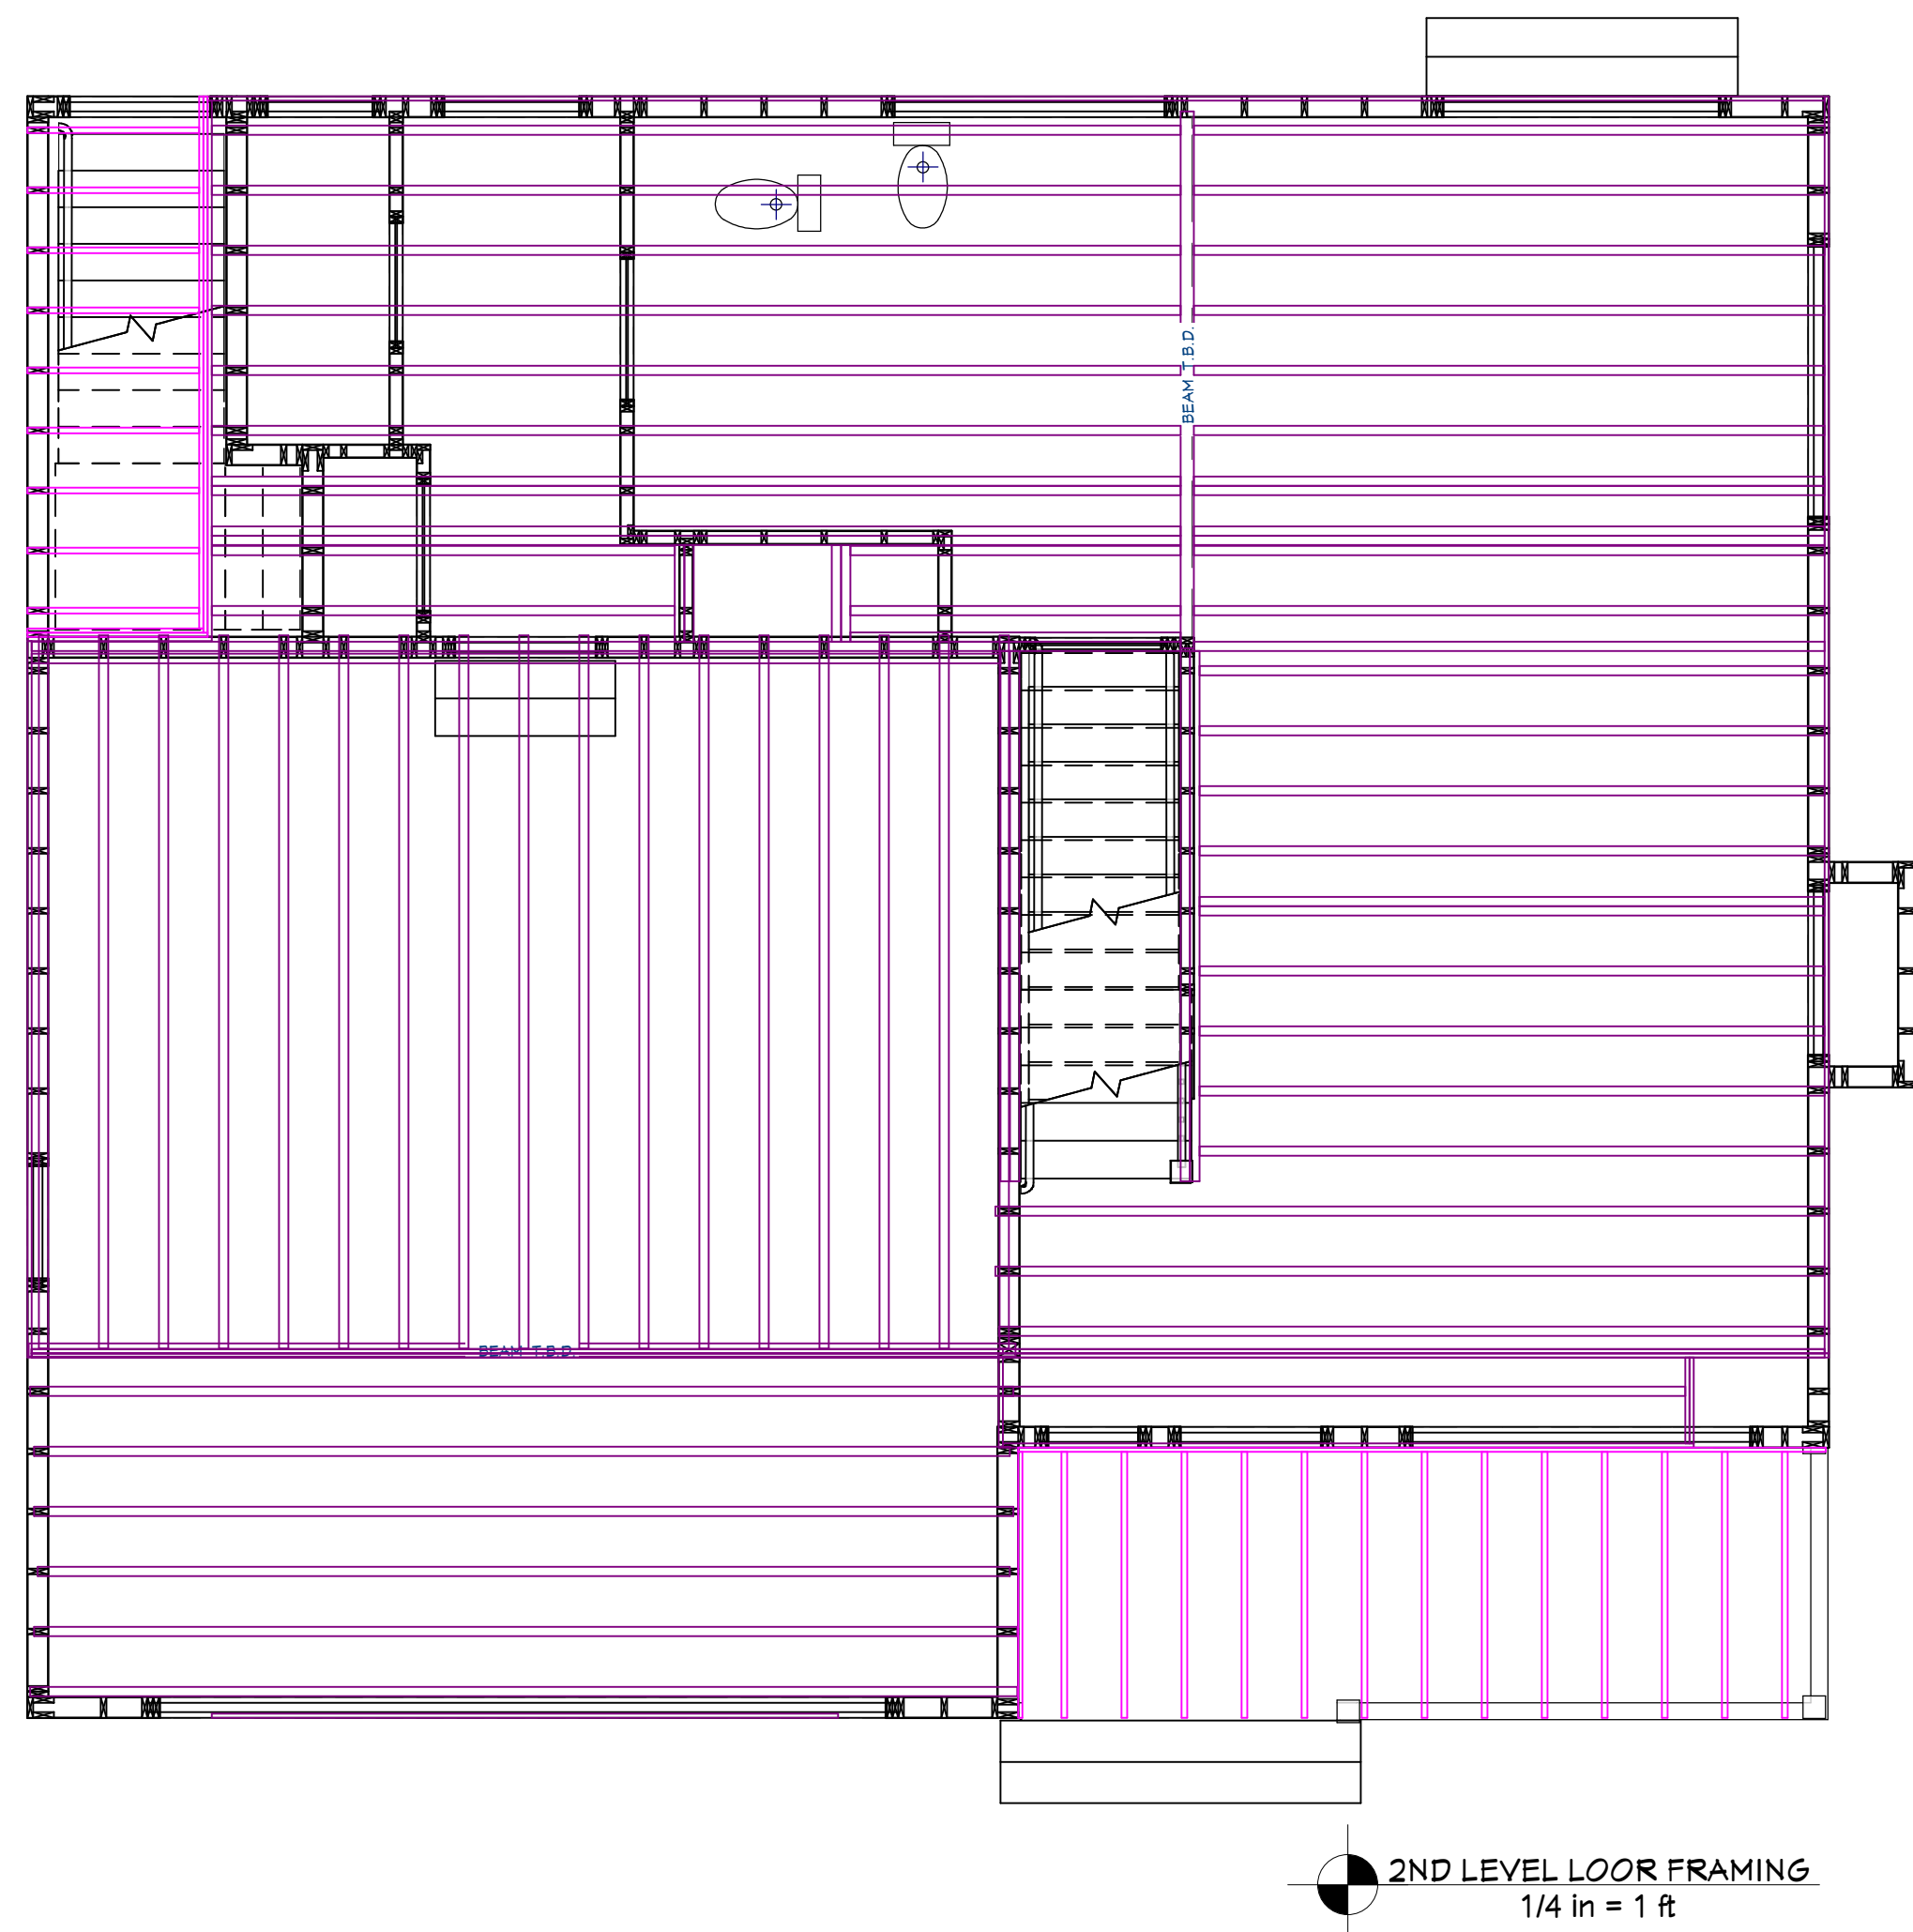


2ND LEVEL FLOOR FRAMING
1/4 in = 1 ft

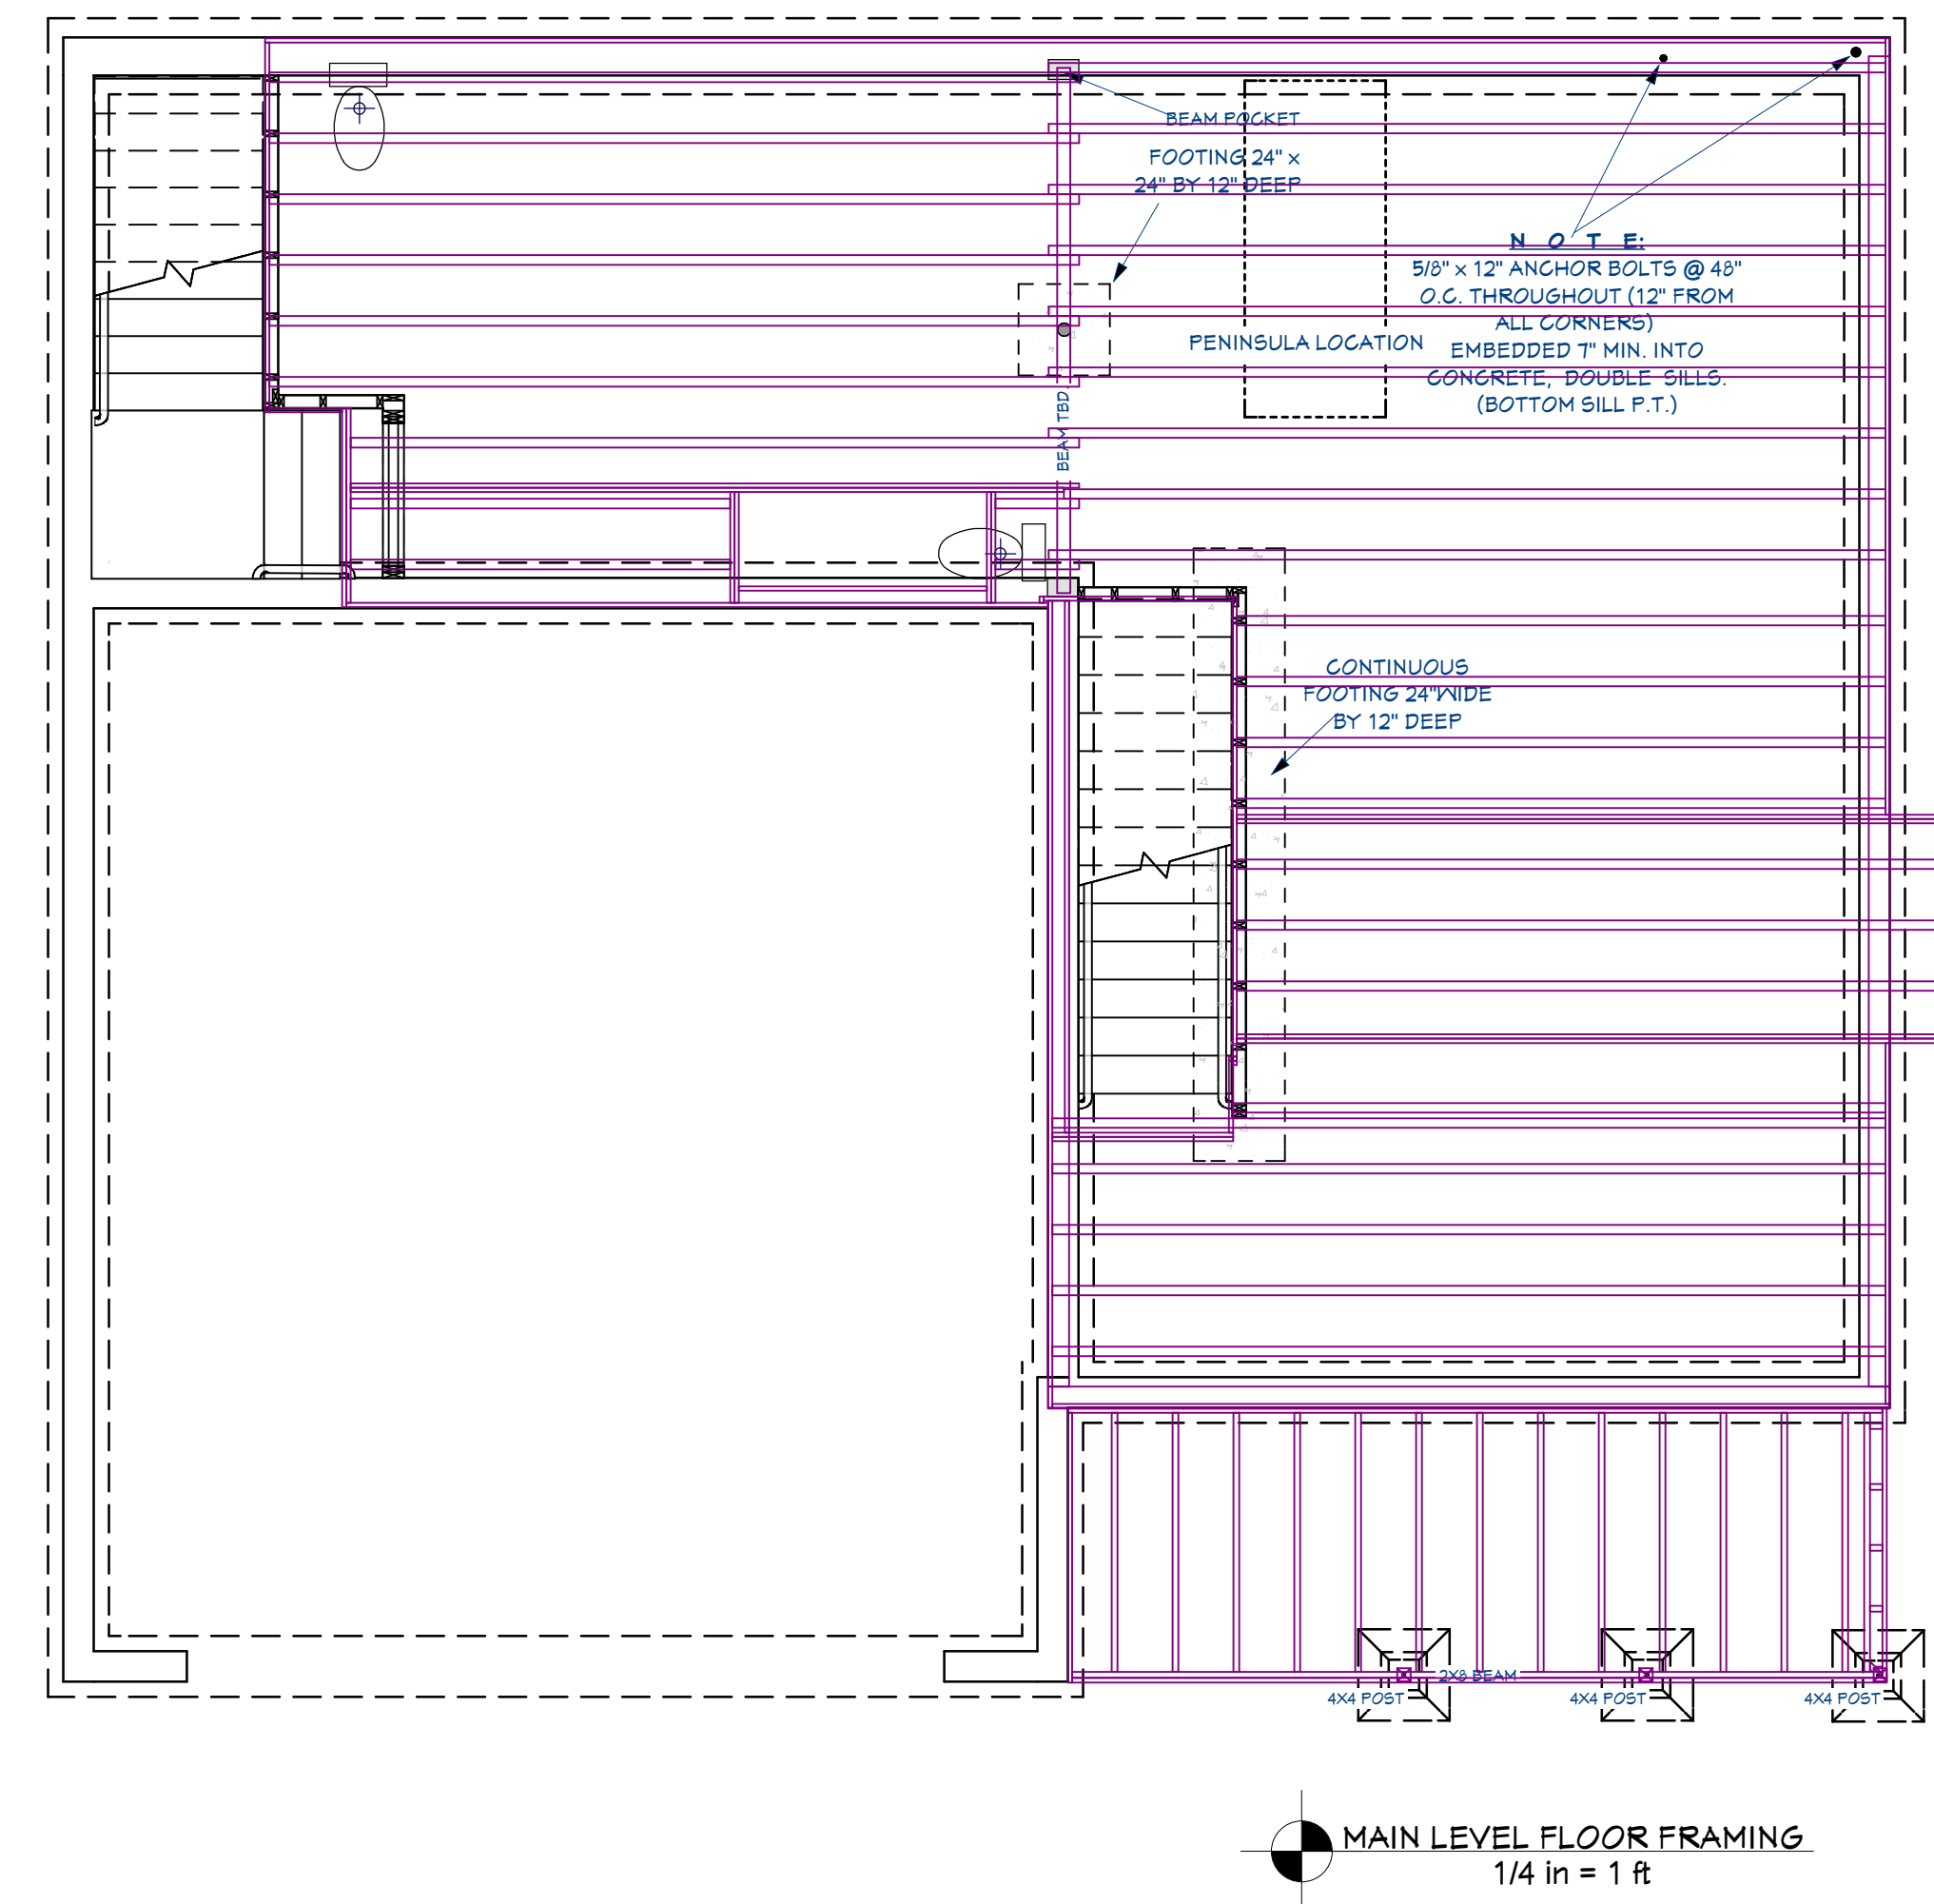

MAIN LEVEL FLOOR FRAMING
1/4 in = 1 ft

REVISION TABLE	NUMBER	DATE	REVISOR	DESCRIPTION

NEW HAMPSHIRE DEVELOPMENT GROUP
FARMHOUSE PLAN REVERSED
CANTERBURY PROJECT
114 WEST RD
CANTERBURY, NH

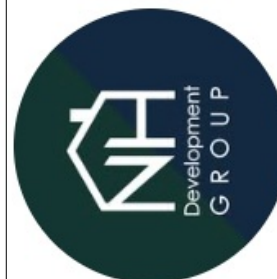

DRAWINGS PROVIDED BY:
T.F.

DATE:

3/10/2026

SCALE:

1/4" = 1' - 0"

SHEET:

A - 6