



NOTES:
 CONTRACTORS MUST CHECK ALL DIMENSIONS ON SITE. ONLY FIGURED DIMENSIONS ARE TO BE WORKED FROM. DISCREPANCIES MUST BE REPORTED BEFORE PROCEEDING.
 THIS DRAWING IS COPYRIGHT

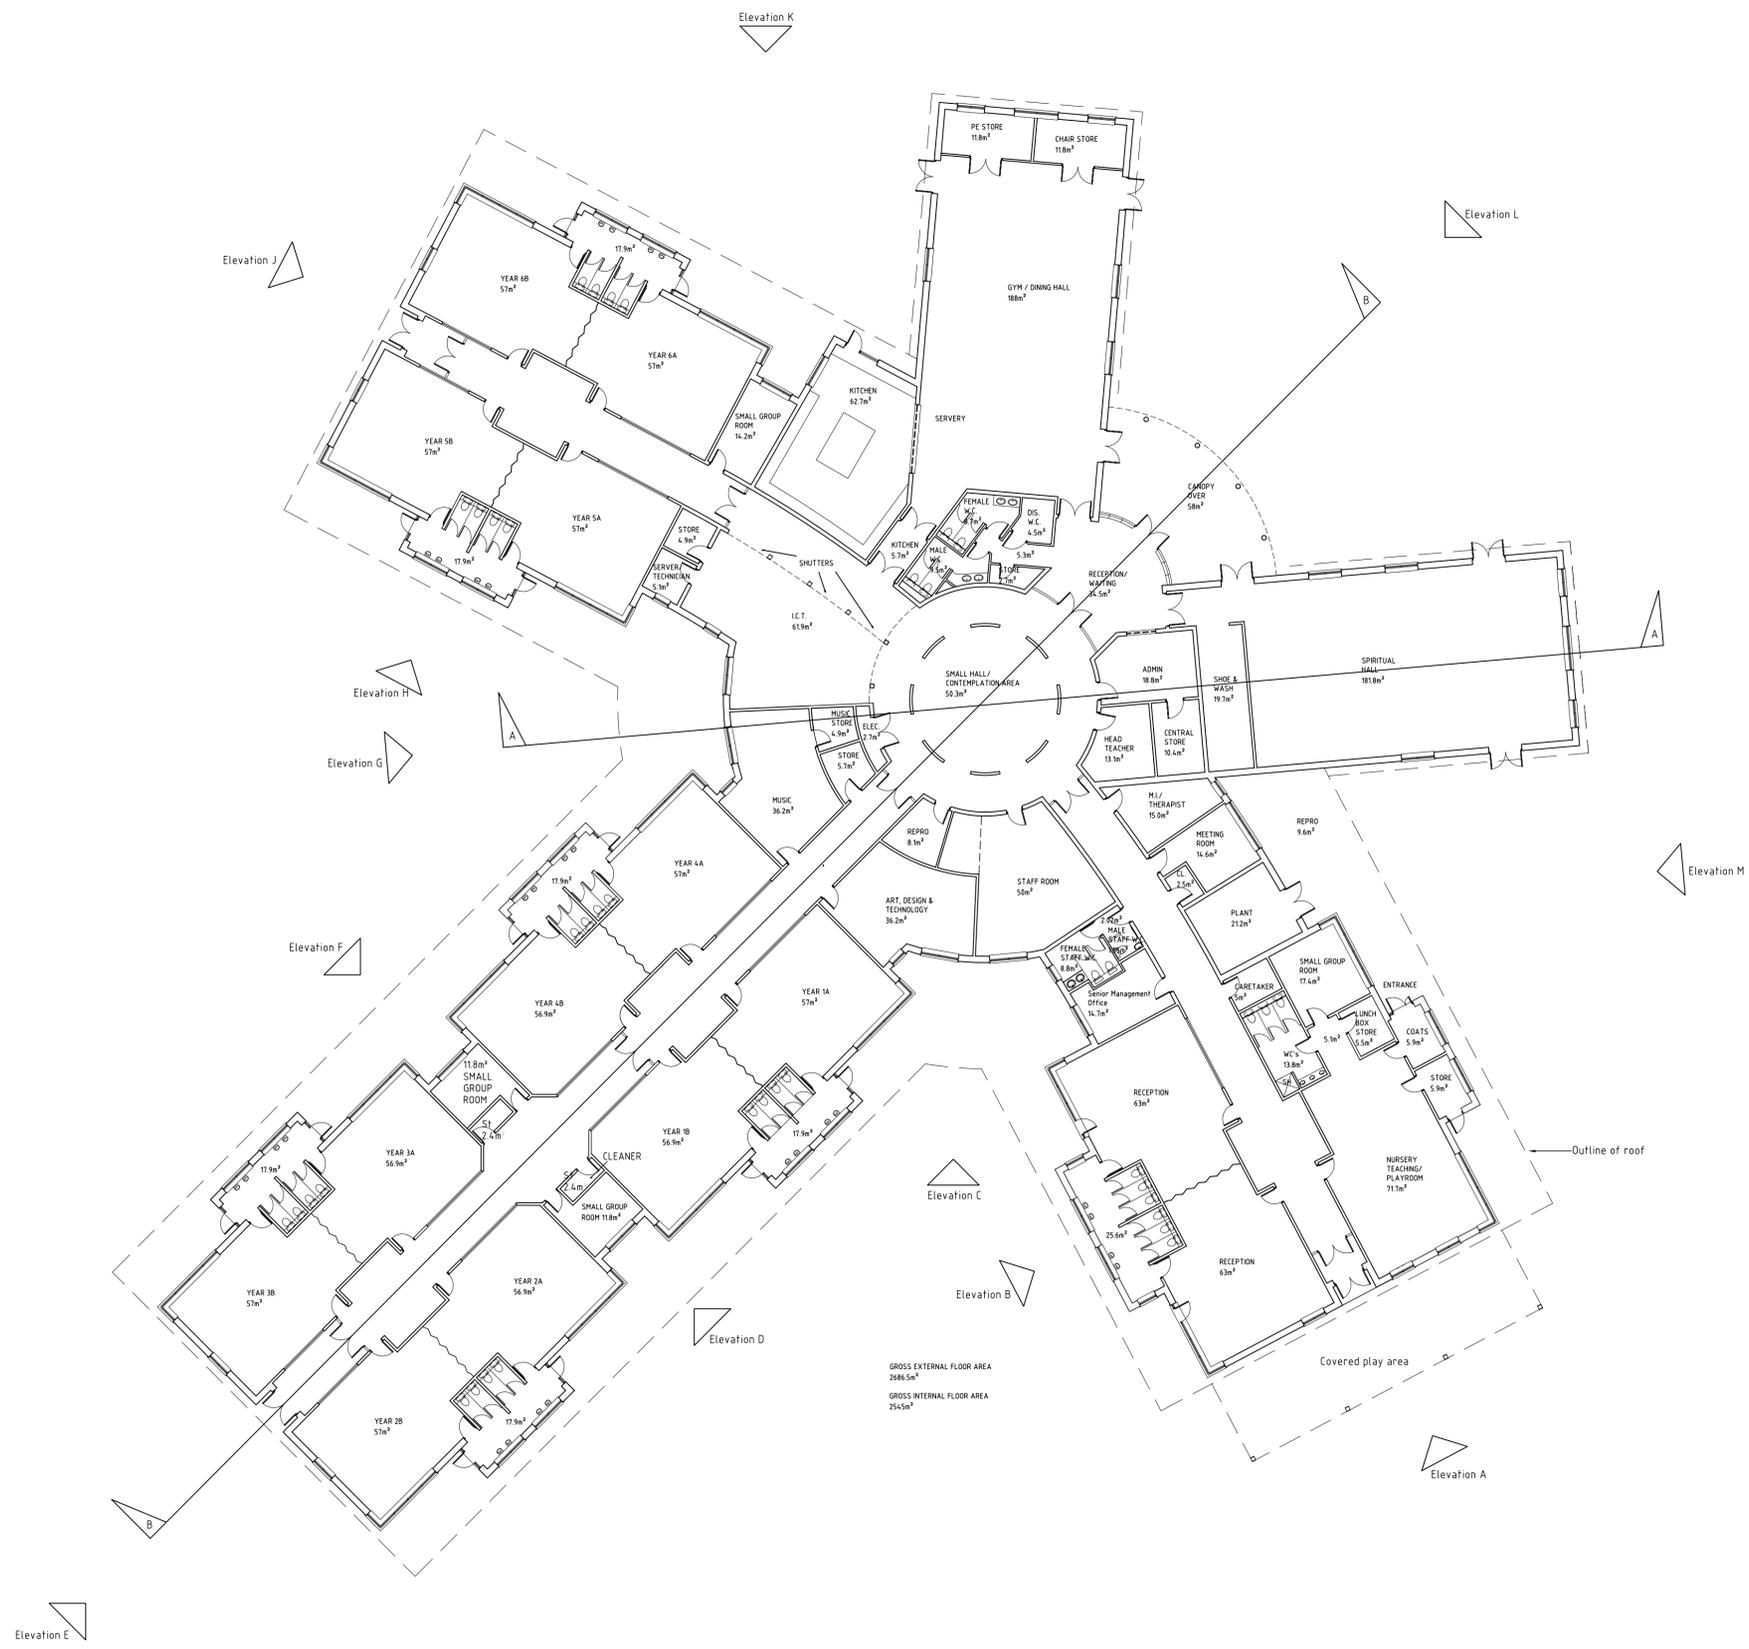

GROSS EXTERNAL FLOOR AREA
 2066.5m²
 GROSS INTERNAL FLOOR AREA
 2545m²

Rev	Date	Revisions	Chkd
D	August '04	F/M staff, small group, cleaner, and plant rooms amended, double doors amended	
C	August '04	Plant/HT/Store/Wash and MI rooms amended	
B	August '04	ICT, music, store and electrical rooms amended	
A	August '04	Hall and Foundation Stage layout amended	

architects - surveyors - engineers - planning supervisors

 

The Corner House, 18-20 West End Road
 Mortimer Common, Berkshire. RG7 3TF
 Tel: 0118 933 3933 Fax: 0118 933 3934

Integrated Design Consultants

Client SLOUGH SIKH EDUCATION GURMAT TRUST

Project PROPOSED SLOUGH SIKH PRIMARY SCHOOL

Title FLOOR PLAN SKETCH SCHEME 5

Scale 1:200 Date AUGUST 2004

Drawn JLE Checked

Drawing Number 01115/A/09 D **SK**