


1 BUILDING SECTION
SCALE: 1/2" = 1' - 0"

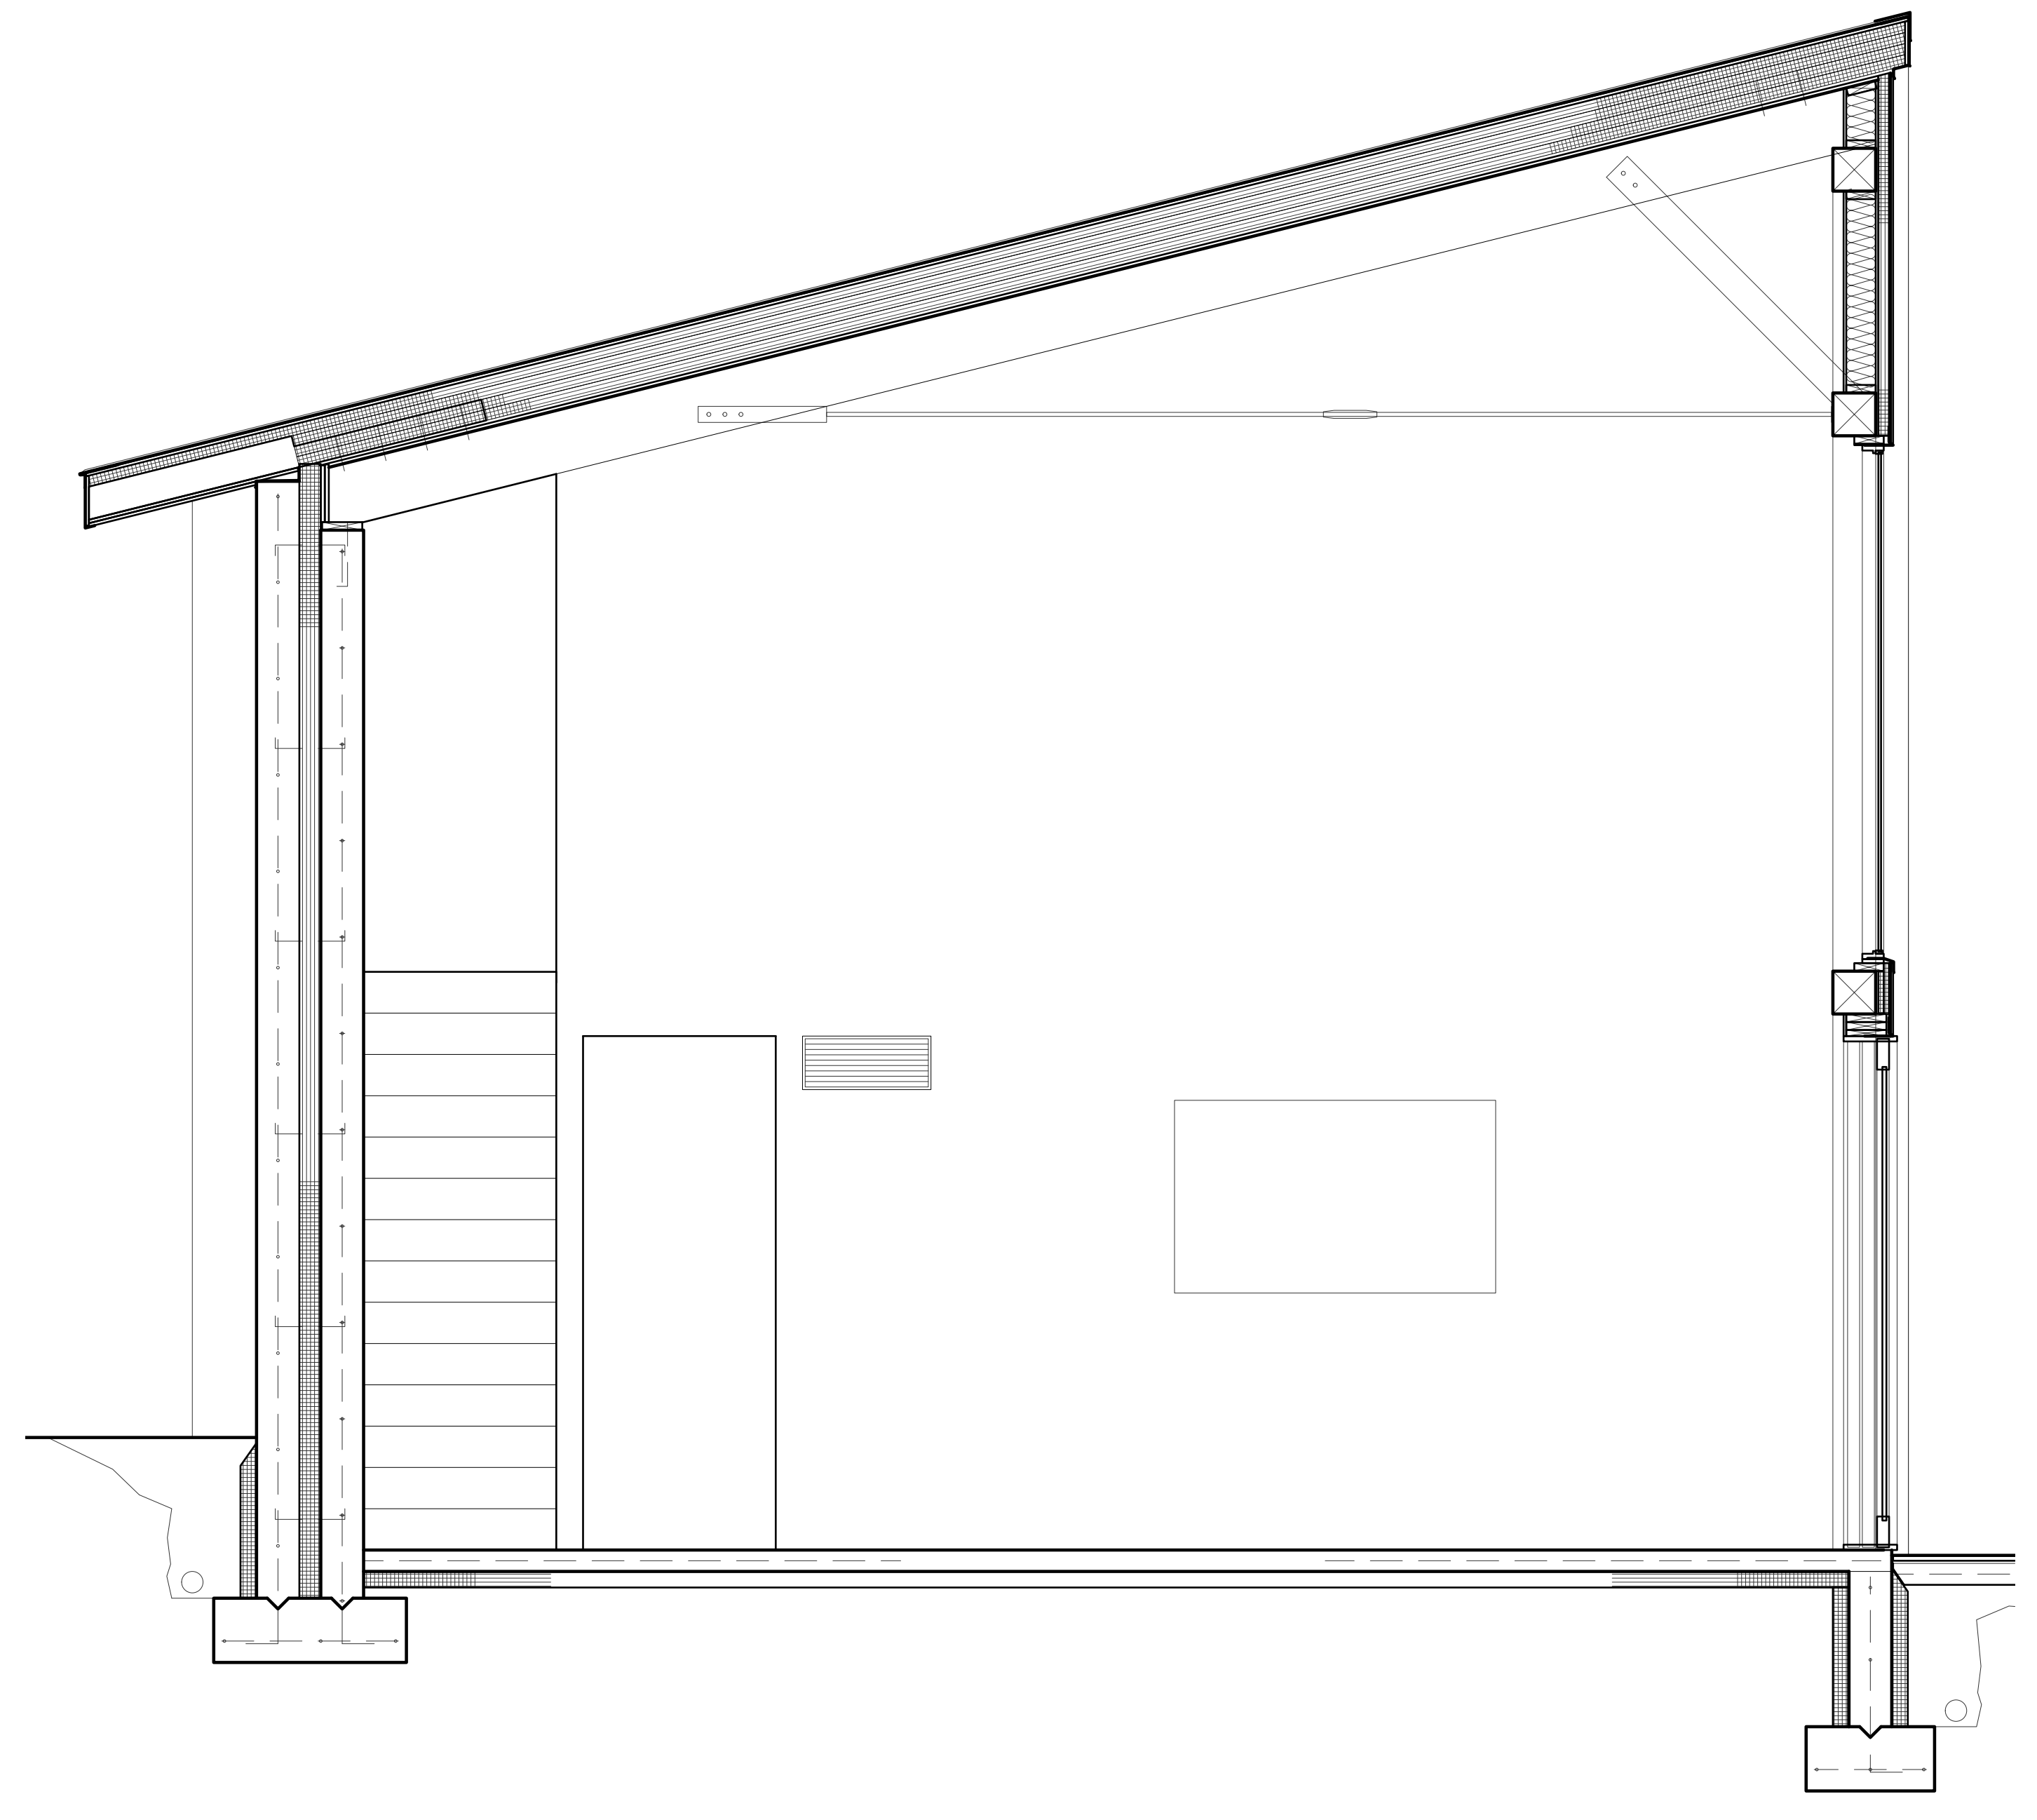

2 BUILDING SECTION
SCALE: 1/2" = 1' - 0"

PROJECT: REPUGLI RESIDENCE 625 CLUM HILL ROAD ELKA PARK, NY 12427 BLOCK: 182.00-3-33 LOT: 3 DRAWN BY: BW CHECKED BY: BW	DATE: 10.04.2021 12.02.2021 04.10.2022	ISSUE: PERMIT SUBMISSION ISSUE FOR PRICING ISSUE FOR FOUNDATION	DRAWING: BUILDING AND WALL SECTIONS	NOTES: OWNER MAILING ADDRESS: DEMIAN REPUGLI 285 RIVERSIDE DR #2F NEW YORK, NY 10025	ARCHITECT: P. 908. 206. 5983 E. ben@breadloomecreative.com 100 BROADLOOM AVENUE BENJAMIN WALLER, NY LICENSE #031885 BREADLOOM ARCHITECTURE DPC
---	---	--	--	--	---