


1 BUILDING SECTION
SCALE: 1/2" = 1' - 0"

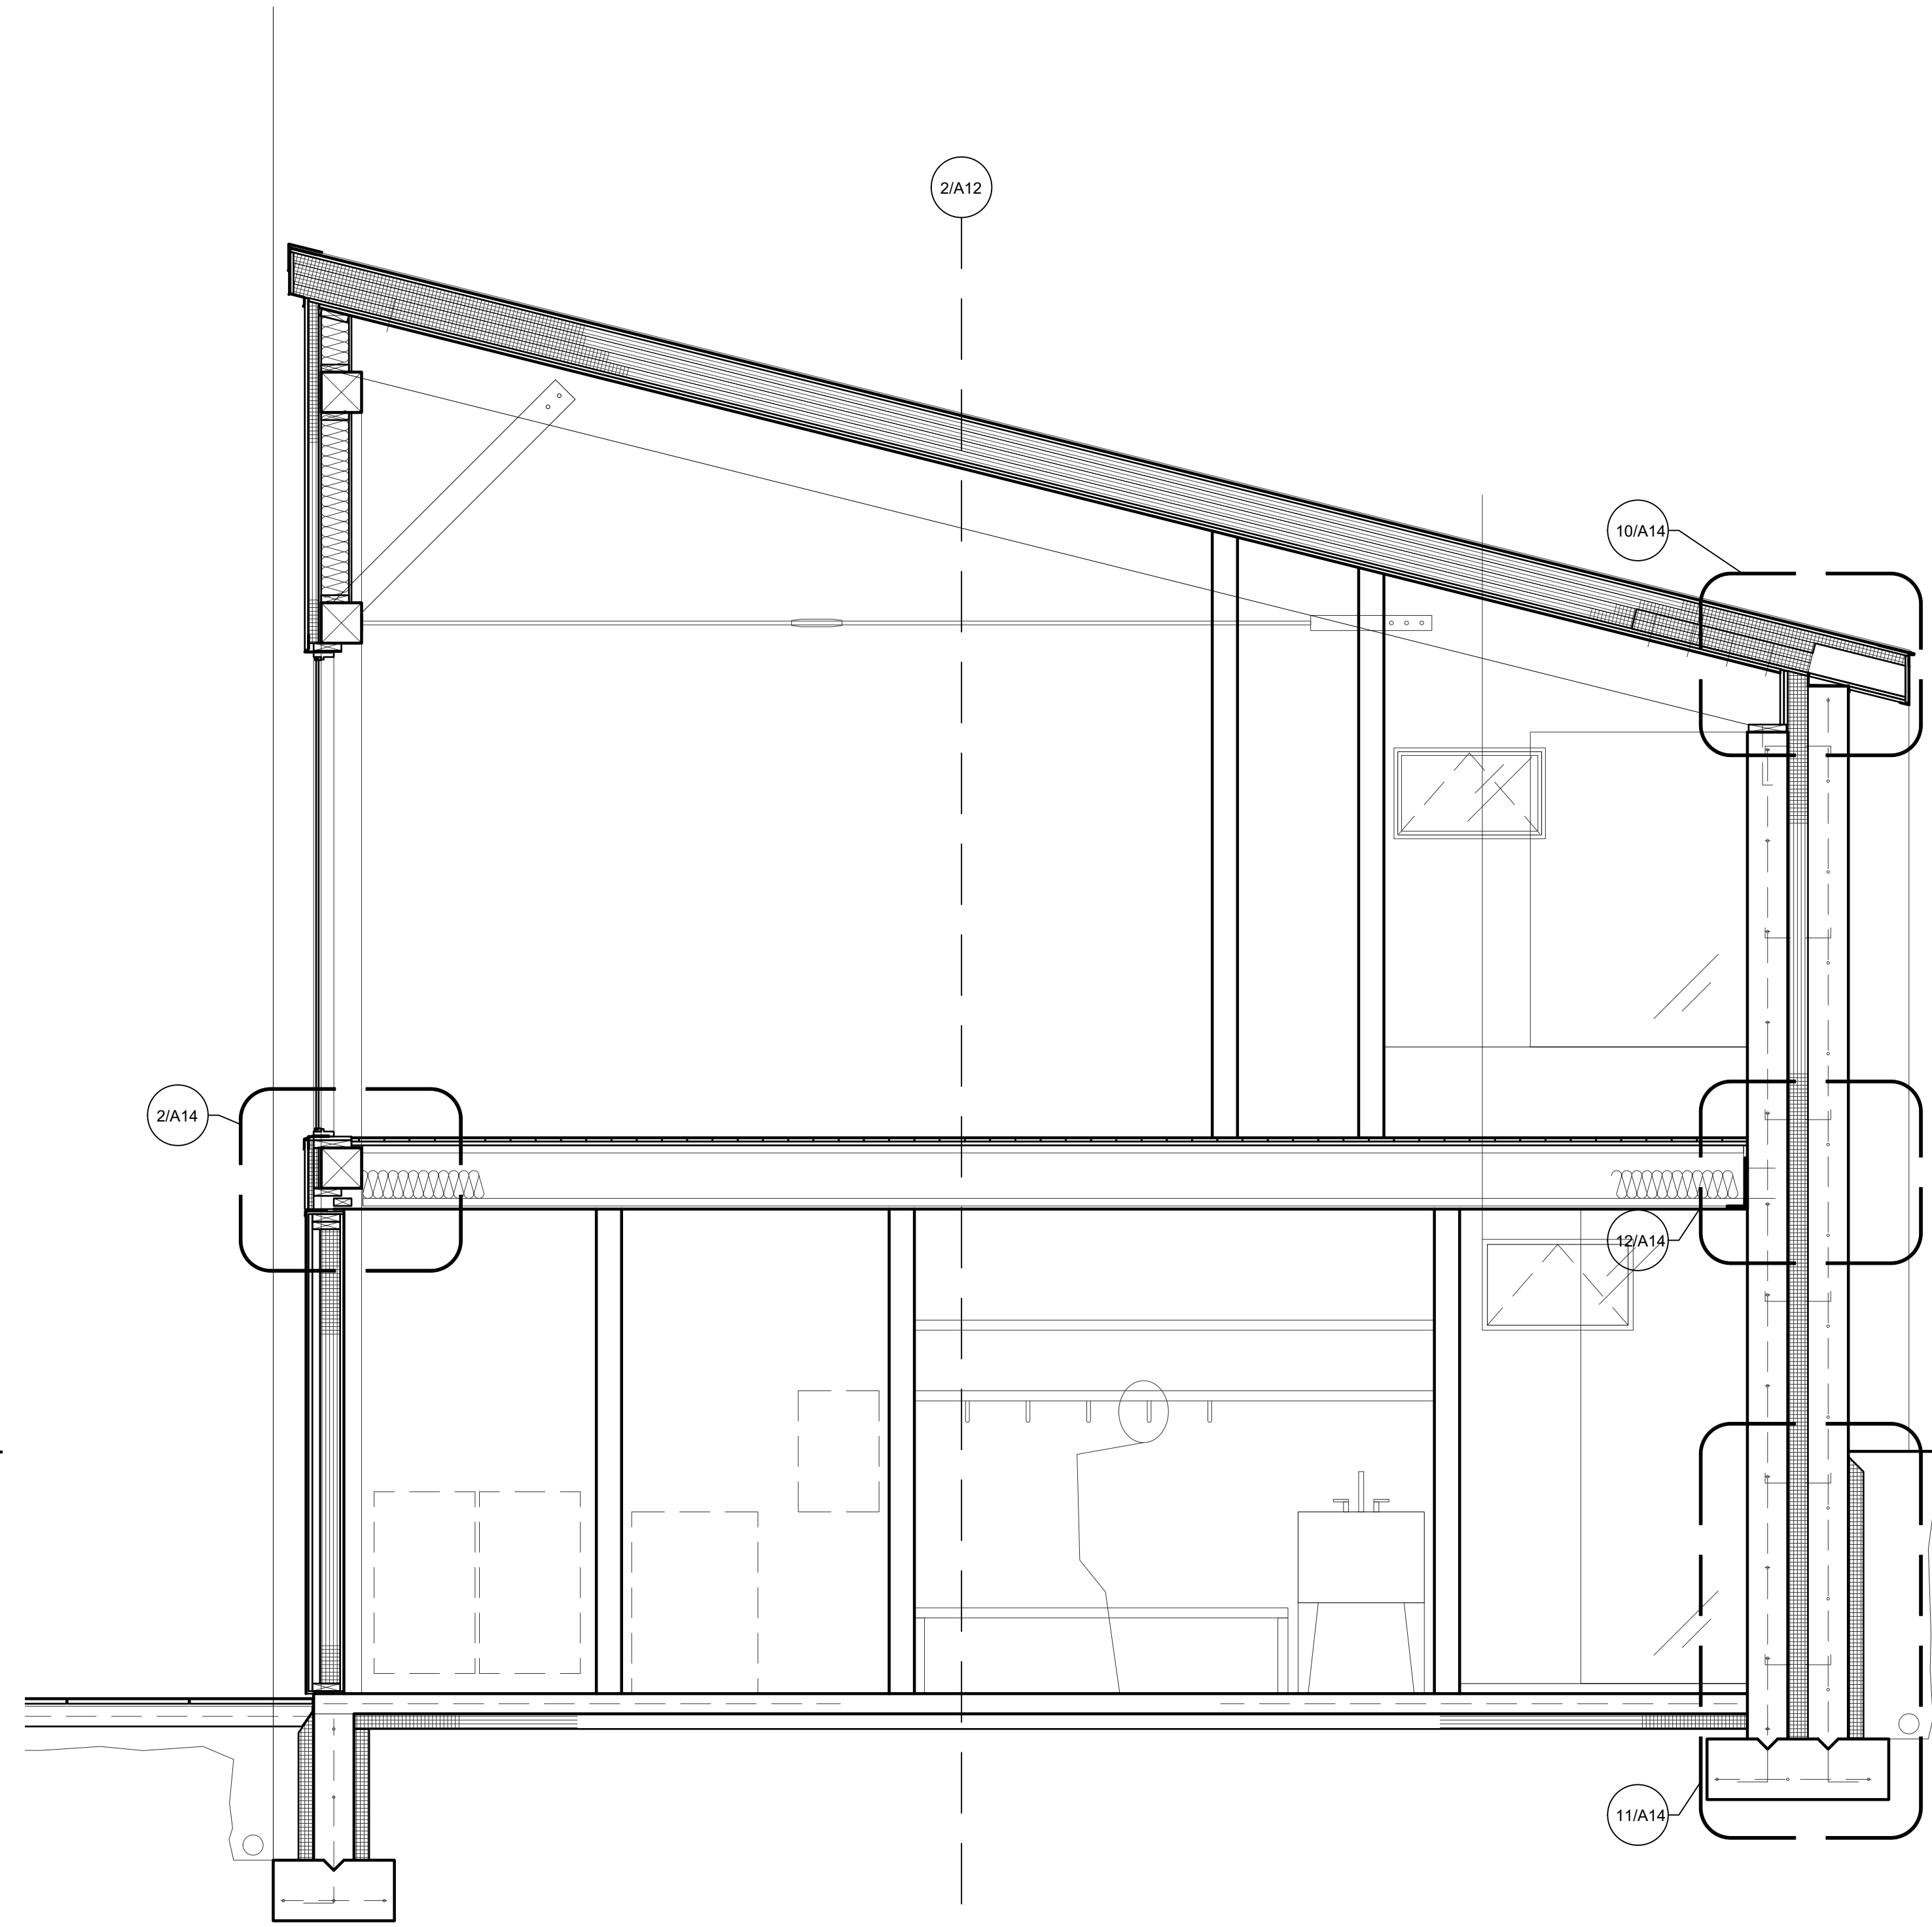

2 BUILDING SECTION
SCALE: 1/2" = 1' - 0"

PROJECT: REPUGGI RESIDENCE DEMIAN REPUGGI LOT 3, 625 CLUM HILL ROAD BLOCK 182, 00-3-33 LOT 3 DRAWN BY: BW CHECKED BY: BW	DATE: 10/04/2021 12/02/2021 04/10/2022	ISSUE: PERMIT SUBMISSION ISSUE FOR PRICING ISSUE FOR FOUNDATION	DRAWING: BUILDING AND WALL SECTIONS	NOTES: OWNER MAILING ADDRESS: DEMIAN REPUGGI 2967 OLD YORK RD. #2F NEW YORK, NY 10025	ARCHITECT: P. 908. 208. 8983 E. ben@broadloomcreative.com 2967 OLD YORK RD. BRIDGEWATER, NJ 08807 BENJAMIN WALMER - N.Y. LICENSE #031585 BROADLOOM ARCHITECTURE DPC
--	--	---	---	--	---