



1 BUILDING SECTION
SCALE: 1/2" = 1' - 0"

3 ENTRY ELEVATION
SCALE: 1/2" = 1' - 0"

2 WALL SECTION
SCALE: 1/2" = 1' - 0"

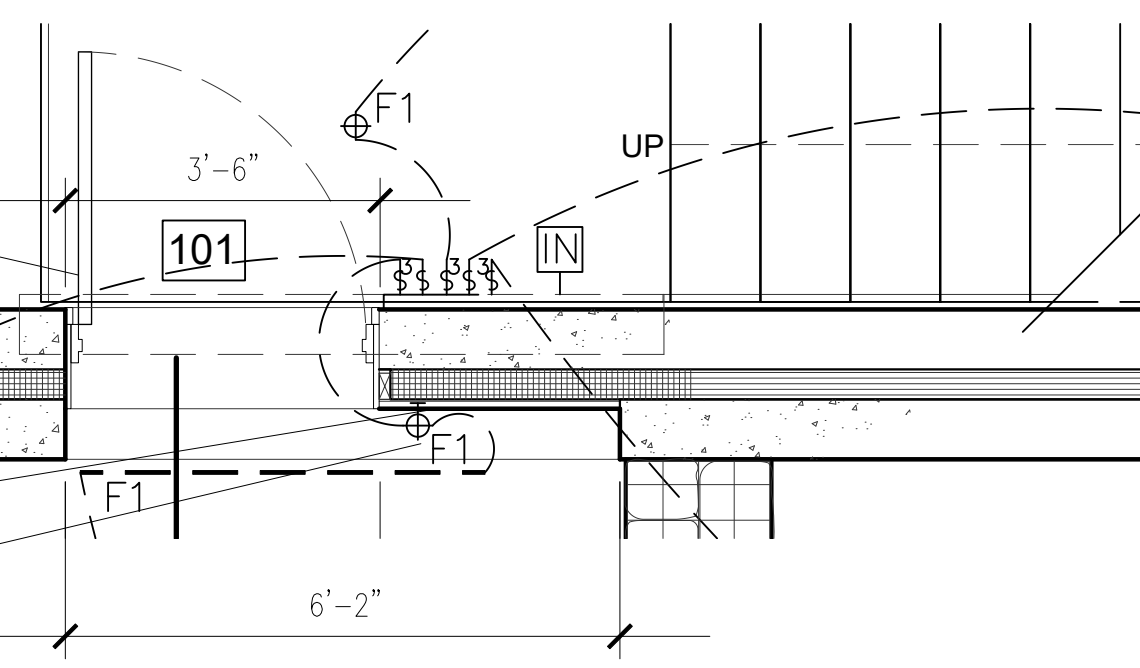

4 ENTRY PLAN
SCALE: 1/2" = 1' - 0"

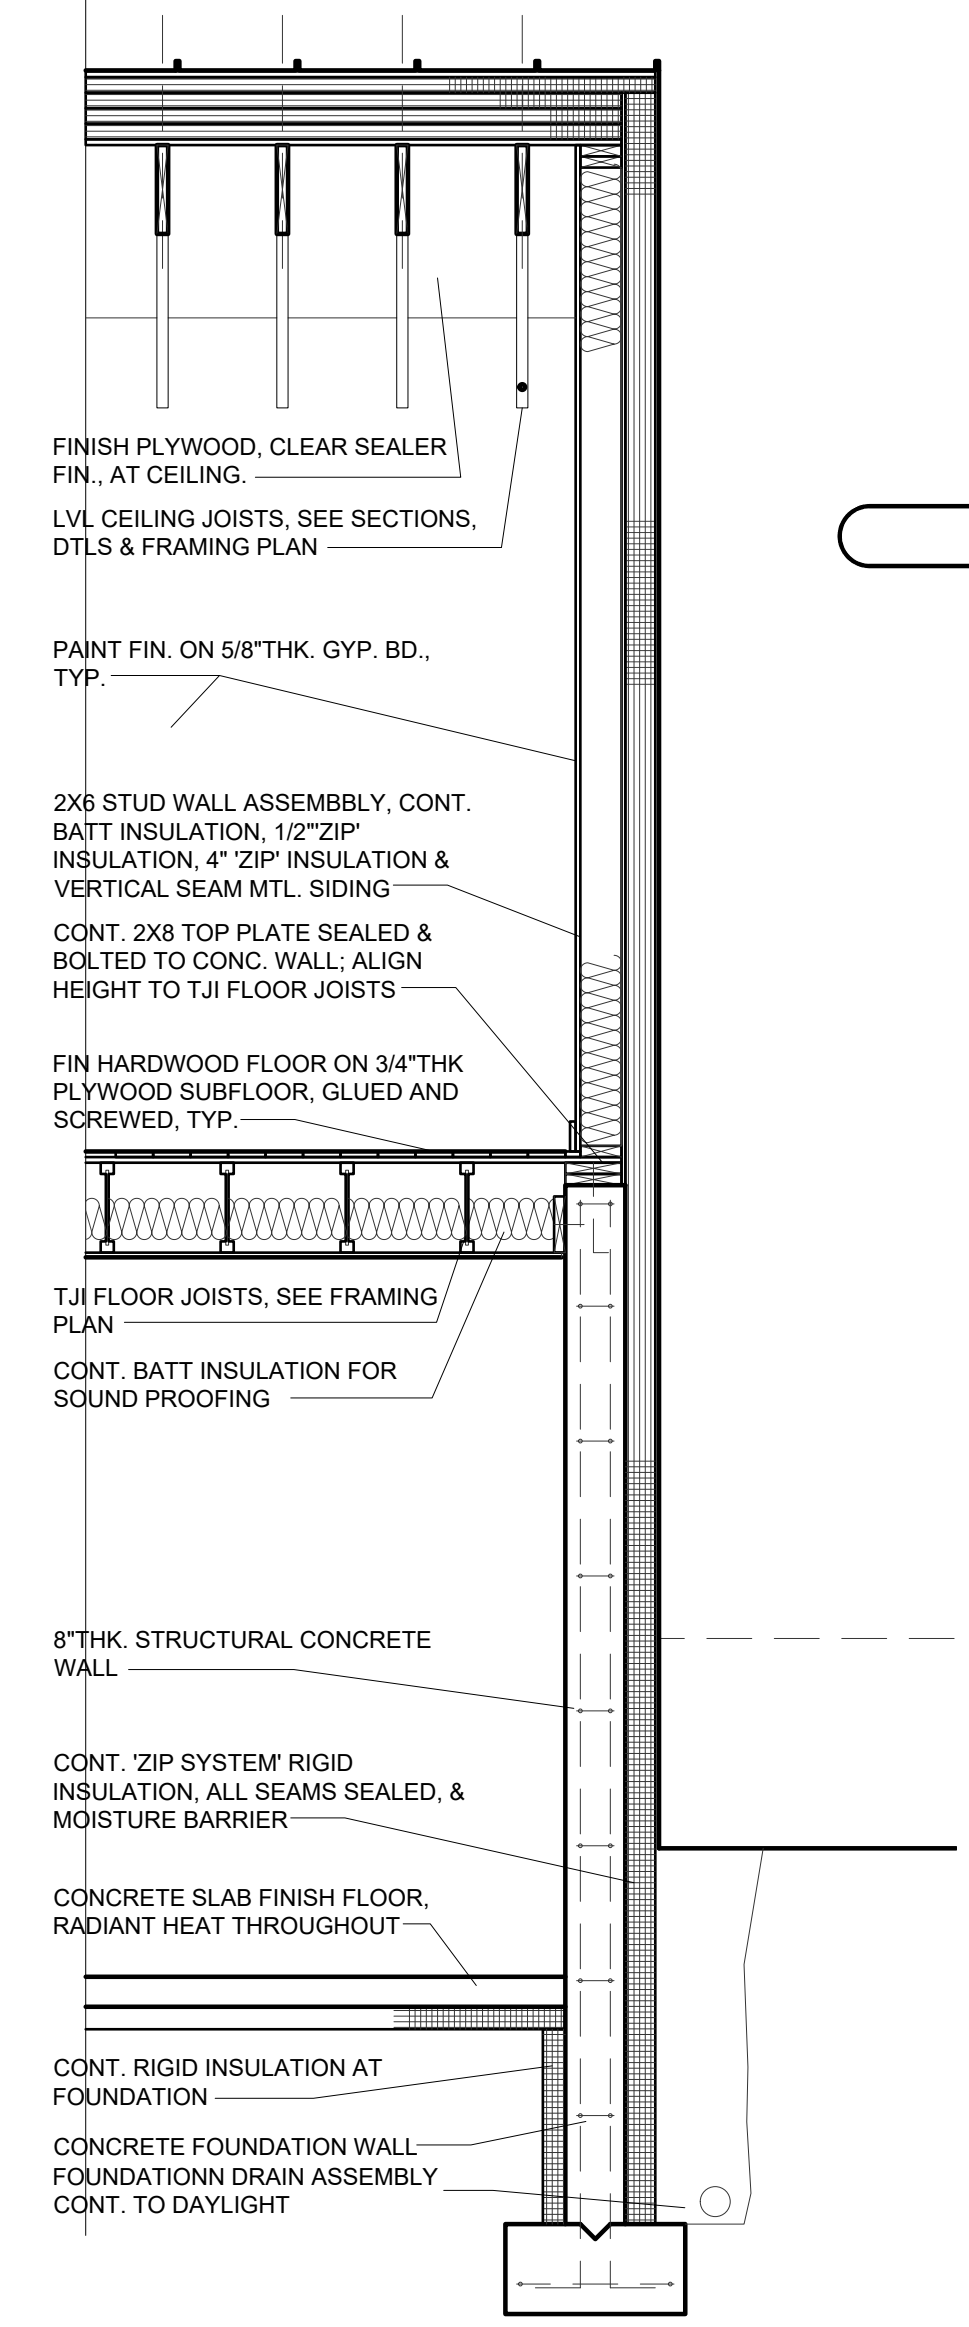

PROJECT: REPUGGI RESIDENCE DEMIAN REPUGGI LOT 3, 625 CLUM HILL ROAD BLOCK 142, 00-3-33 LOT: 3 DRAWN BY: BW, CHECKED BY: BW	DATE: 10.04.2021 12.02.2021 04.10.2022 05.12.2022	ISSUE: PERMIT SUBMISSION ISSUE FOR PRICING ISSUE FOR FOUNDATION FOUNDATION UPDATE	OWNER MAILING ADDRESS: DEMIAN REPUGGI 625 CLUM HILL ROAD NEW YORK, NY 10025	ARCHITECT: P. 908. 208. 8983 E. ben@broadloomcreative.com 296 J. OLD YORK RD, BRIDGEWATER, NJ 08807 BENJAMIN WALMER - N.Y. LICENSE #031585 BROADLOOM ARCHITECTURE DPC
--	---	---	--	--