




4 KITCHEN ISLAND ELEVATION DTL.
SCALE: 1 1/2" = 1' - 0"

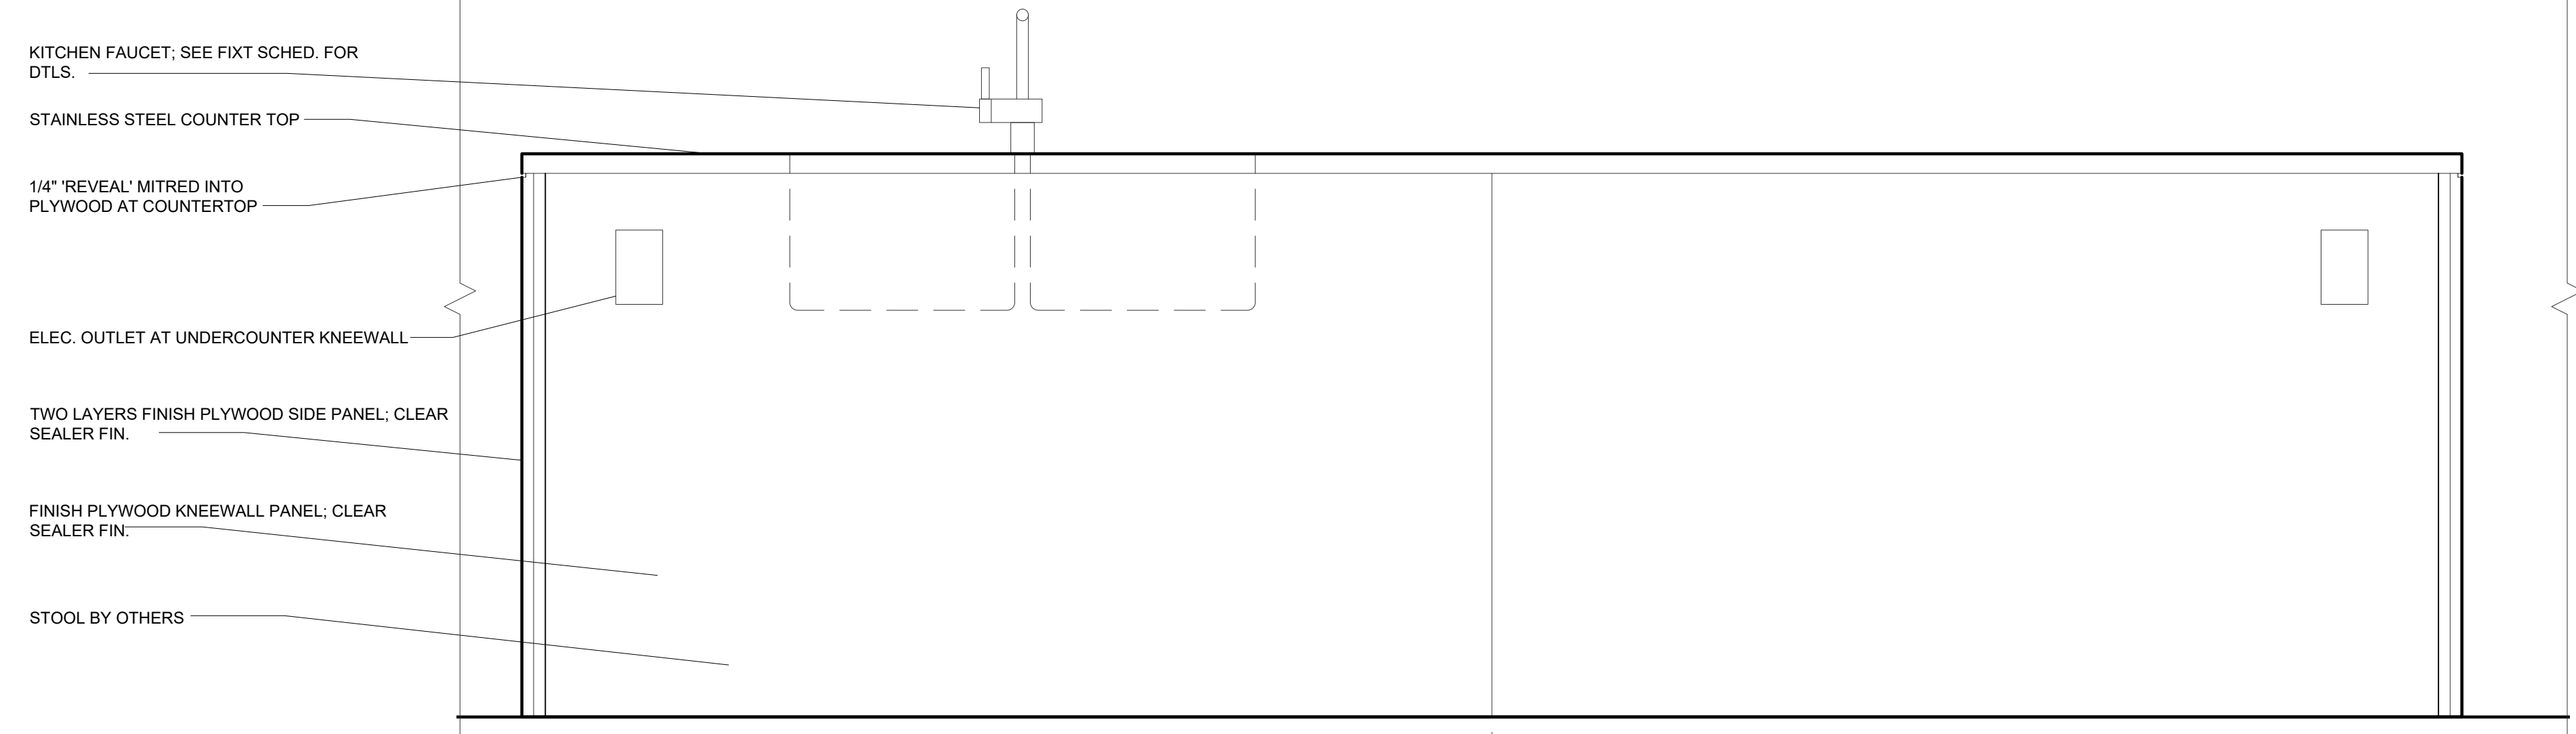

3 KITCHEN ISLAND ELEVATION DTL.
SCALE: 1 1/2" = 1' - 0"

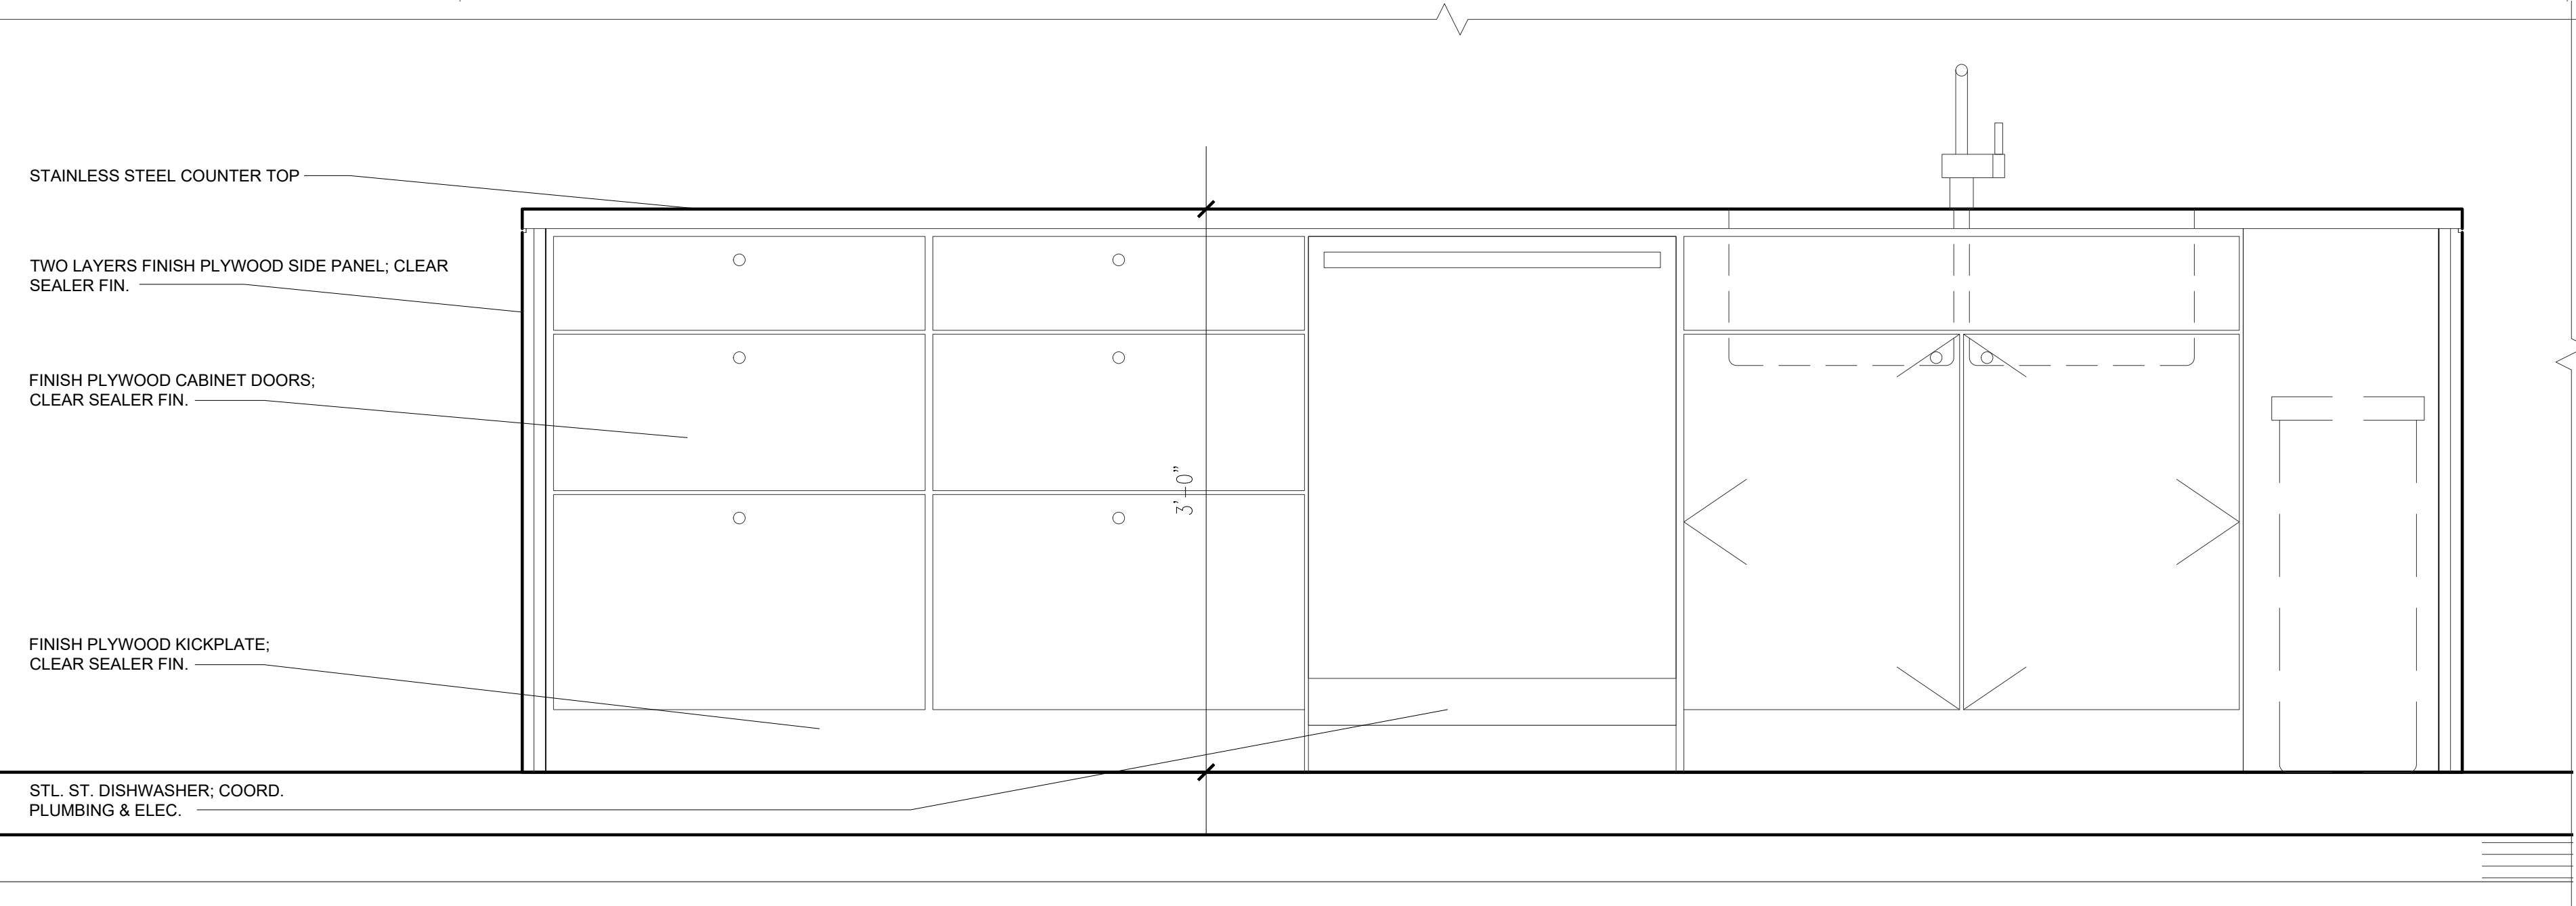

2 KITCHEN ISLAND ELEVATION DTL.
SCALE: 1 1/2" = 1' - 0"

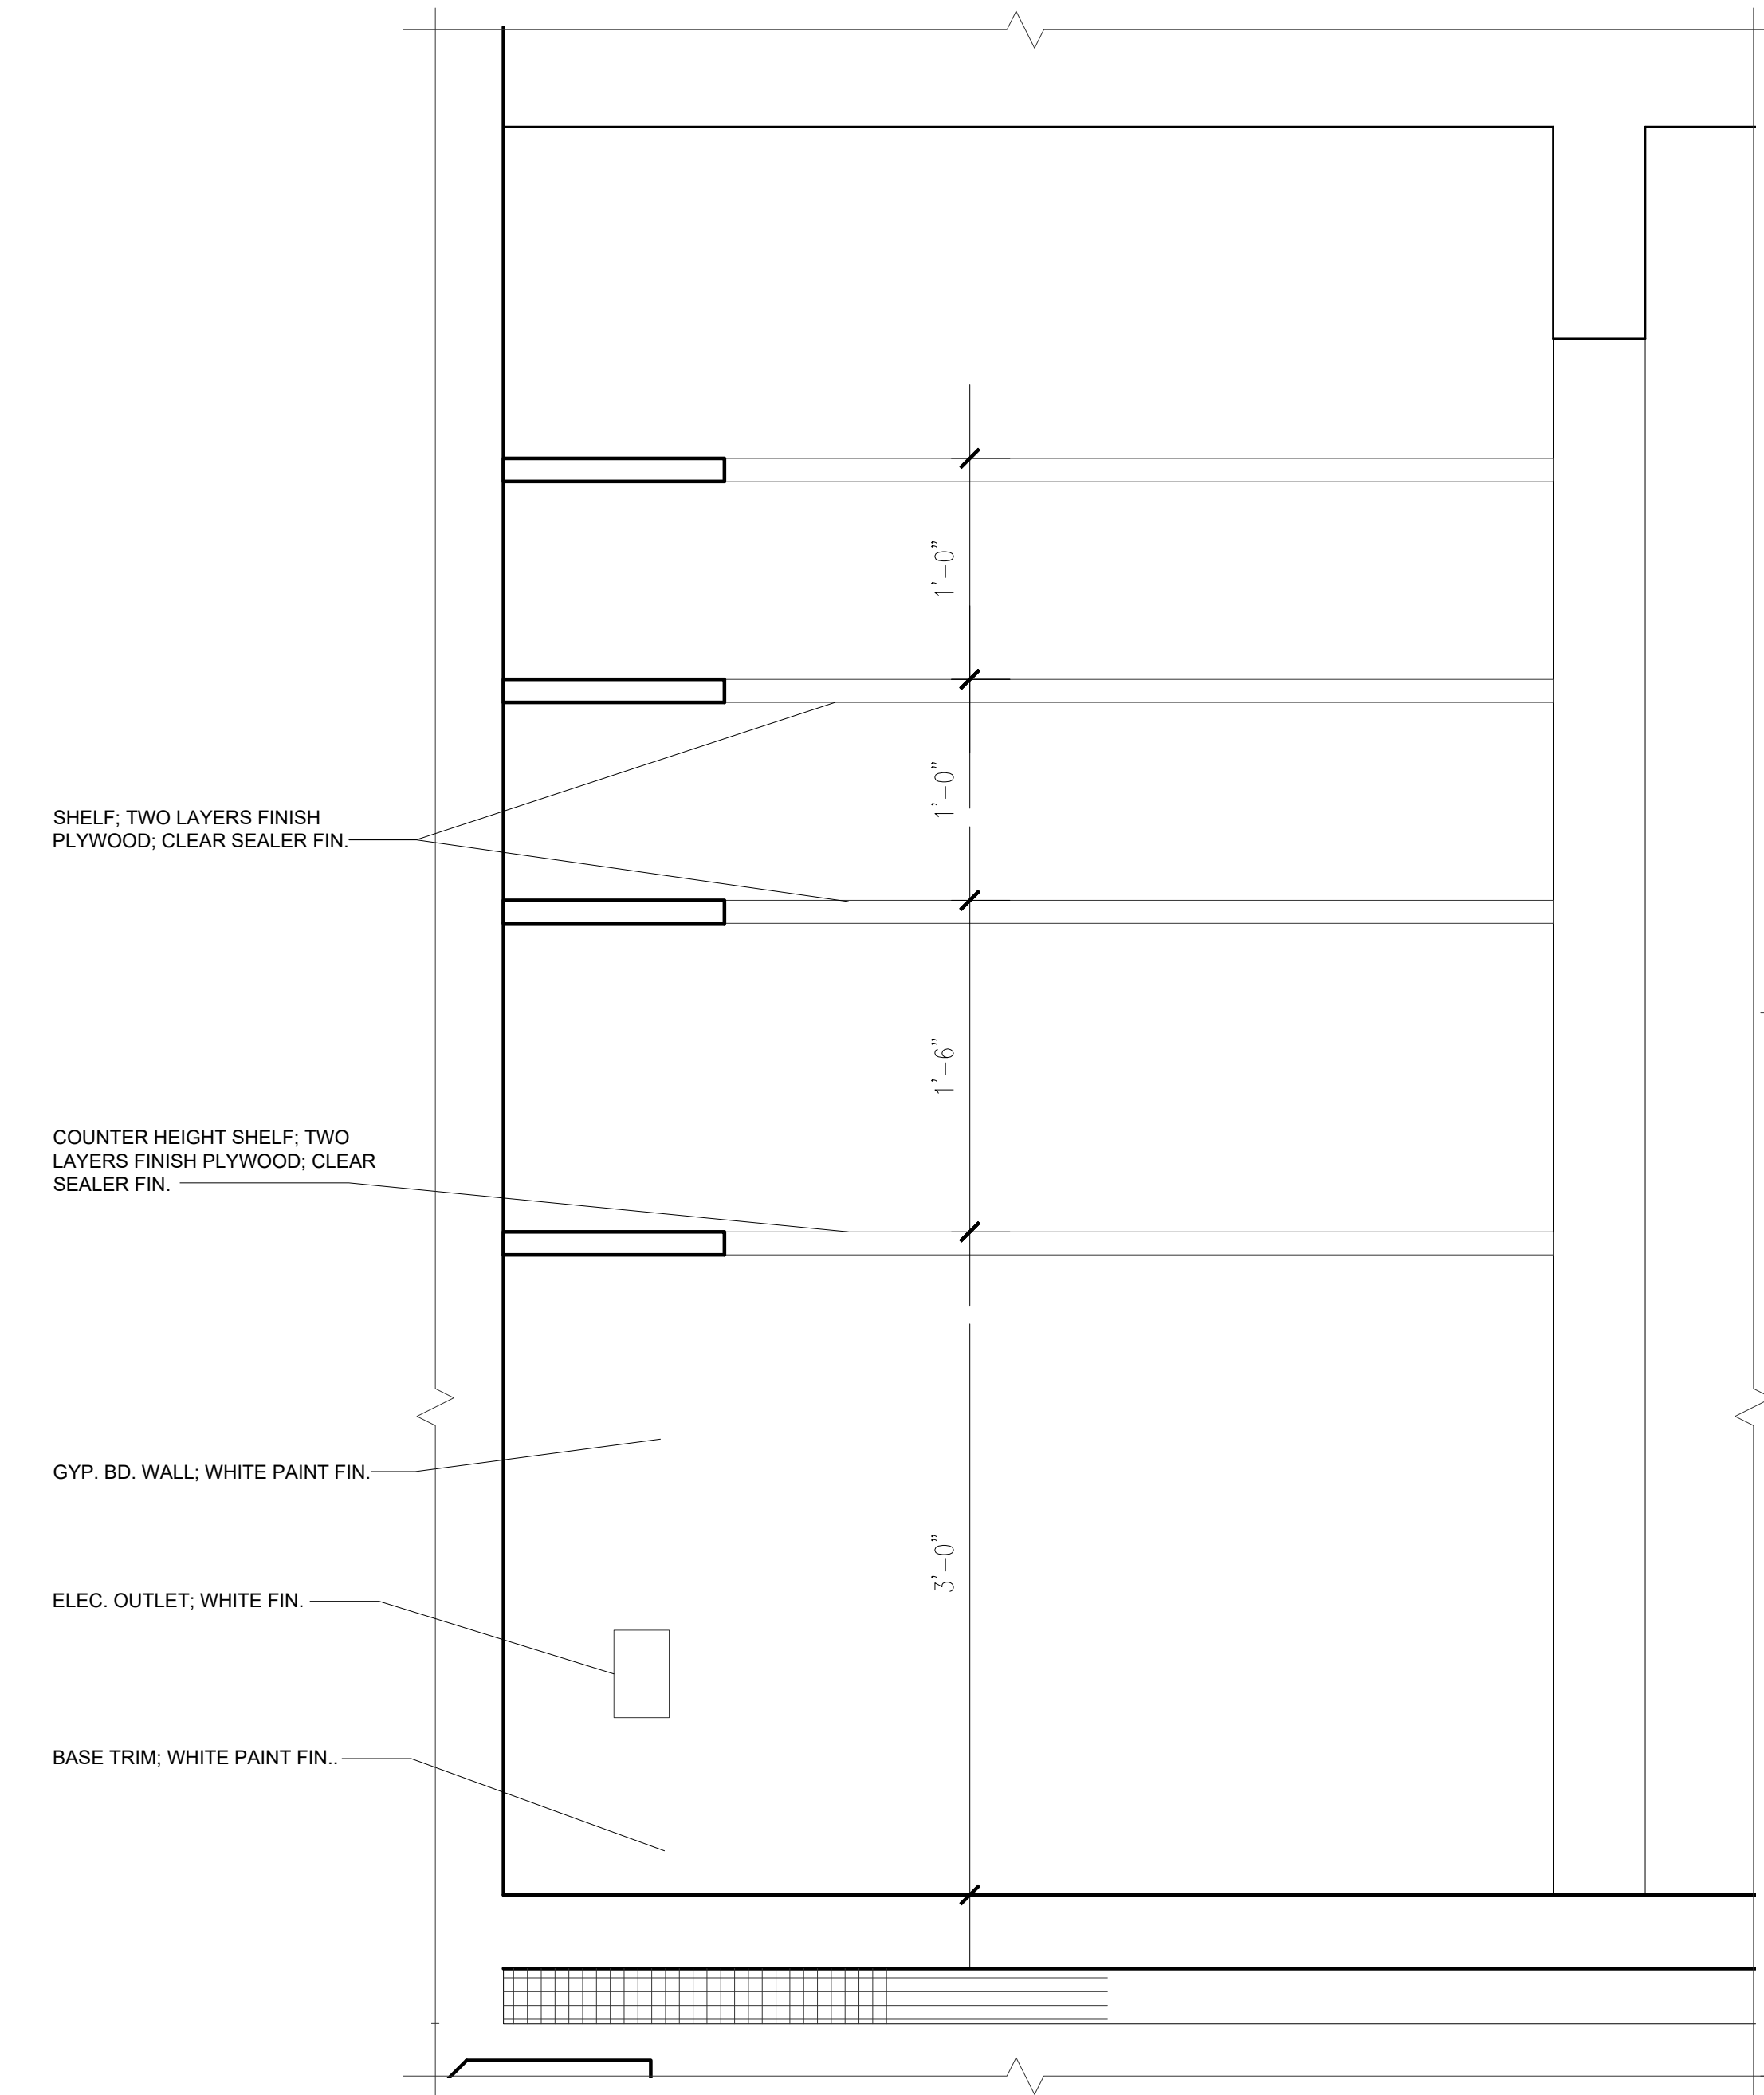

1 PANTRY ELEVATION DTL.
SCALE: 1 1/2" = 1' - 0"

PROJECT: **REPUGGI RESIDENCE**
 100 W. 163RD CLUETT HILL ROAD
 ELKA PARK, NY 12427
 BLOCK: 182.00-3-33 LOT: 3
 DRAWN BY: BW CHECKED BY: BW

DATE: 10.04.2021
 12.02.2021

ISSUE: PERMIT SUBMISSION
 ISSUE FOR PRICING

DRAWING: BUILDING & WALL SECTIONS

NOTES: OWNER MAILING ADDRESS:
 DEMIAN REPUGGI
 285 RIVERSIDE DR #2F
 NEW YORK, NY 10025

ARCHITECT: P. 908.208.8983 E. ben@broadloomcreative.com
 286 J OLD YORK RD. BRIDGEWATER, NJ 08807
 BENJAMIN WALKER - A.N.Y. LICENSE #031589
BROADLOOM ARCHITECTURE DPC