


2 ROOF PLAN
SCALE: 1/4" = 1' - 0"

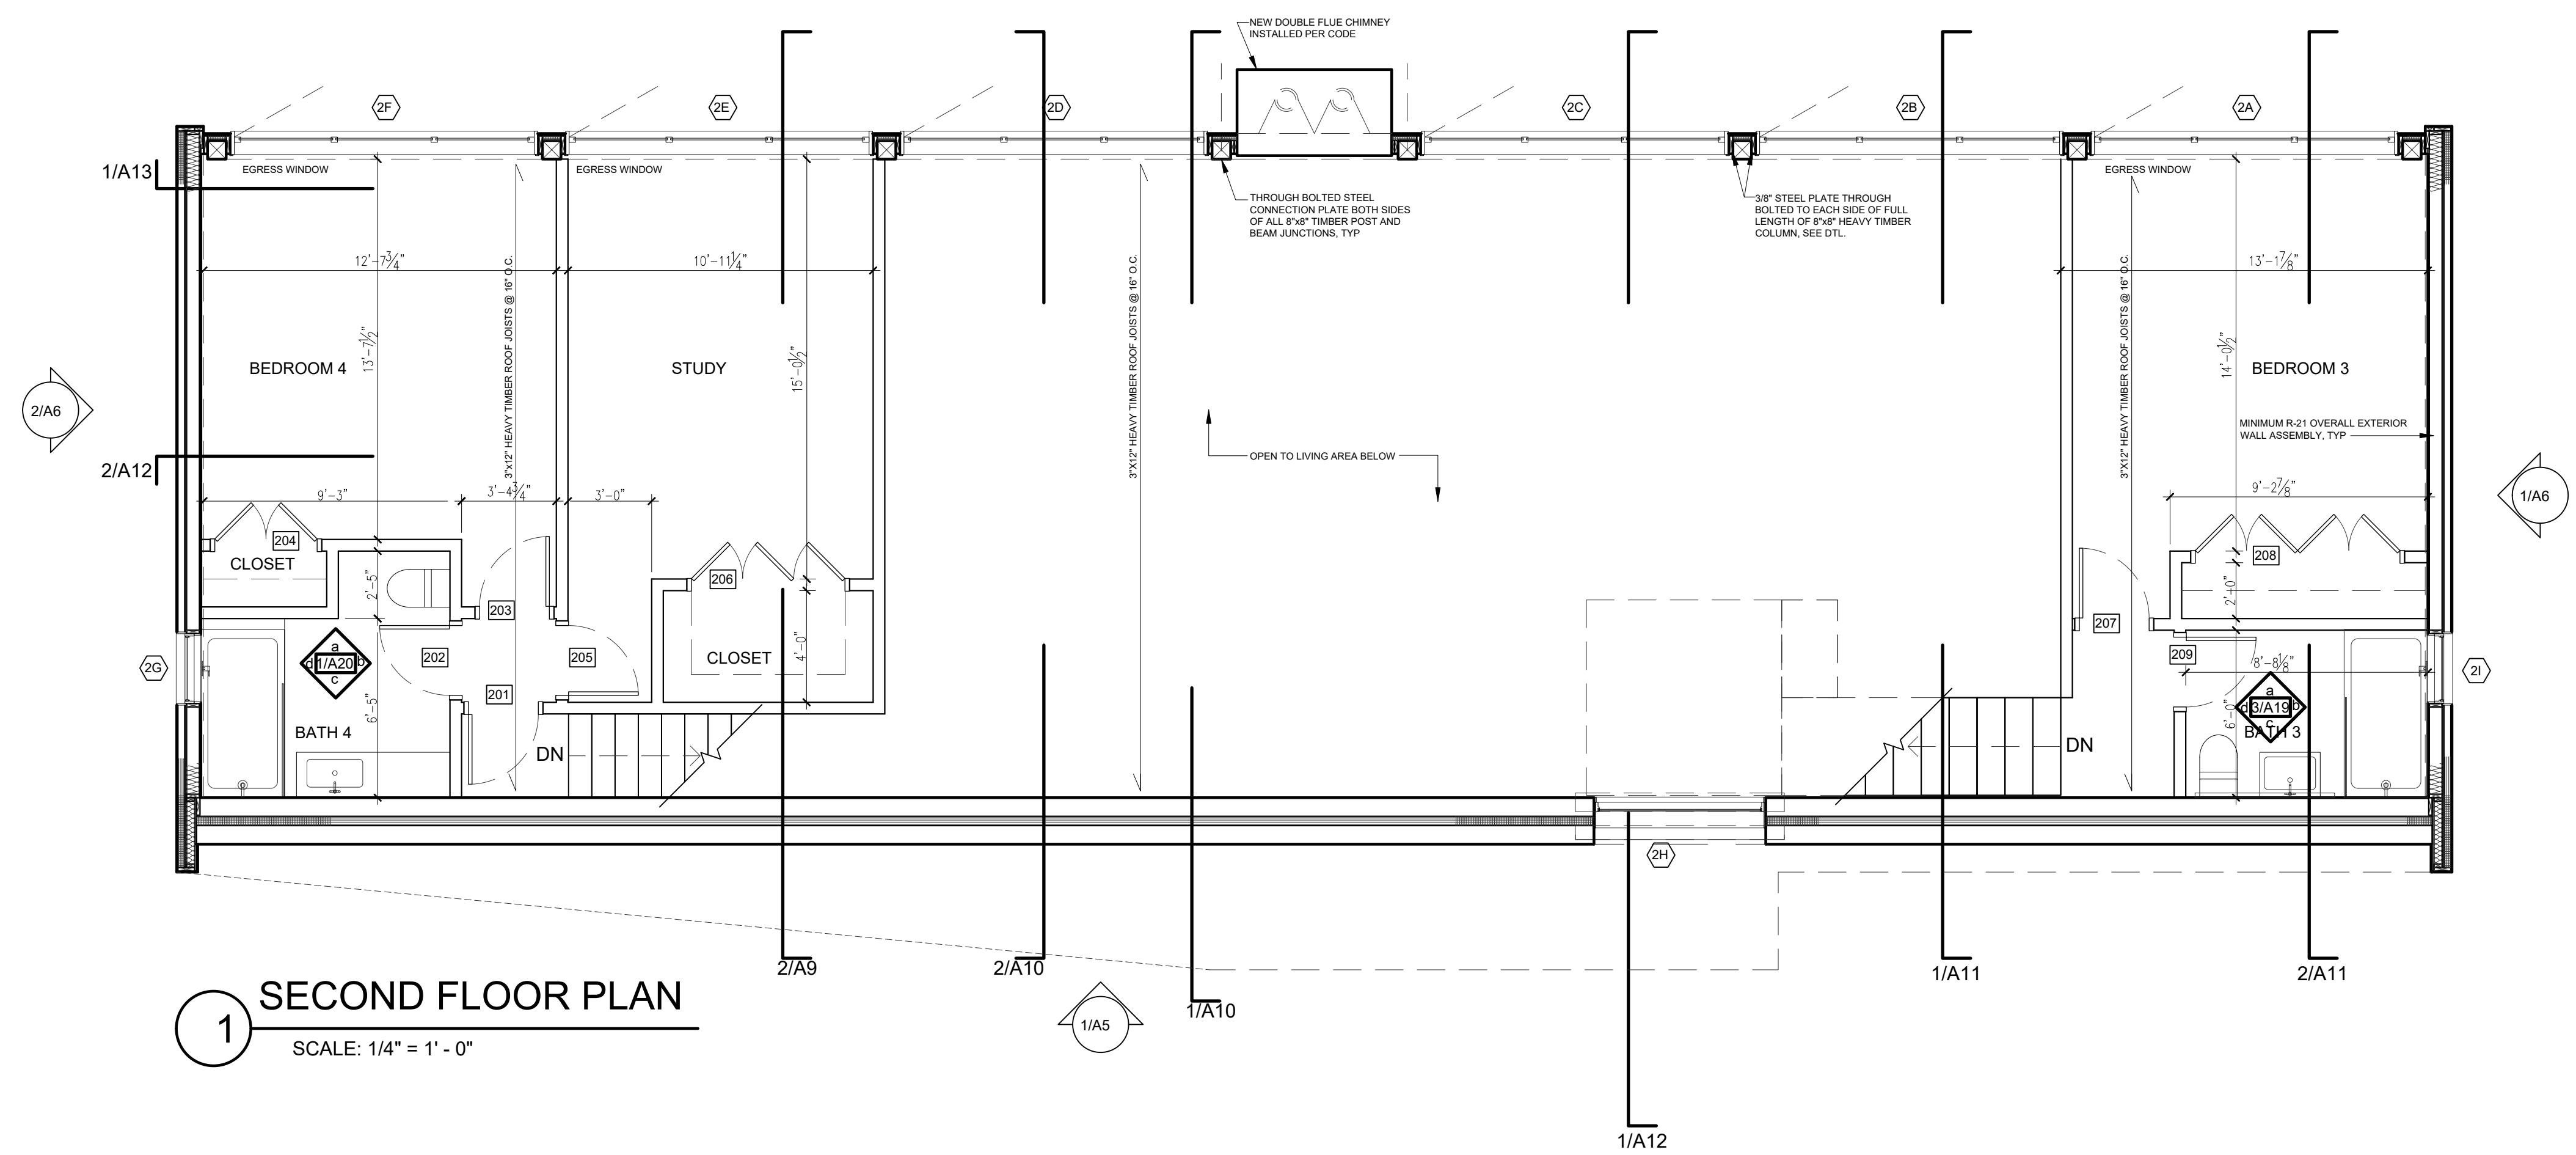

1 SECOND FLOOR PLAN
SCALE: 1/4" = 1' - 0"

WINDOW SCHEDULE AND DOOR SCHEDULE ATTACHED IN SEPARATE SPEC DOCUMENT.

ARCHITECT
BROADLOOM ARCHITECTURE DPC
285 RIVERSIDE DR #2F
NEW YORK, NY 10025
LICENSE #031585
BENJAMIN WALMER · N.Y. LICENSE #031585
286 J OLD YORK RD BRIDGEWATER, NJ 08807
E: ben@broadloomarchitecture.com
P: 908-208-8883

NOTES
OWNER MAILING ADDRESS:
DEMIAN REPUGCI
285 RIVERSIDE DR #2F
NEW YORK, NY 10025

PROPOSED SECOND FLOOR PLAN & ROOF PLAN

ISSUE
10/04/2021 PERMIT SUBMISSION
12/02/2021 ISSUE FOR PRICING
04/10/2022 ISSUE FOR FOUNDATION

DATE

PROJECT
REPUGCI RESIDENCE
DEMIAN REPUGCI
LOT 3, 625 CLUM HILL ROAD
ELKA PARK, NY 12427
BLOCK: 182-00-3-33 LOT: 3
DRAWN BY: SW, CHECKED BY: SW

SECOND FLOOR PLAN & ROOF PLAN