


**2 REAR ELEVATION**  
SCALE: 1/4" = 1' - 0"

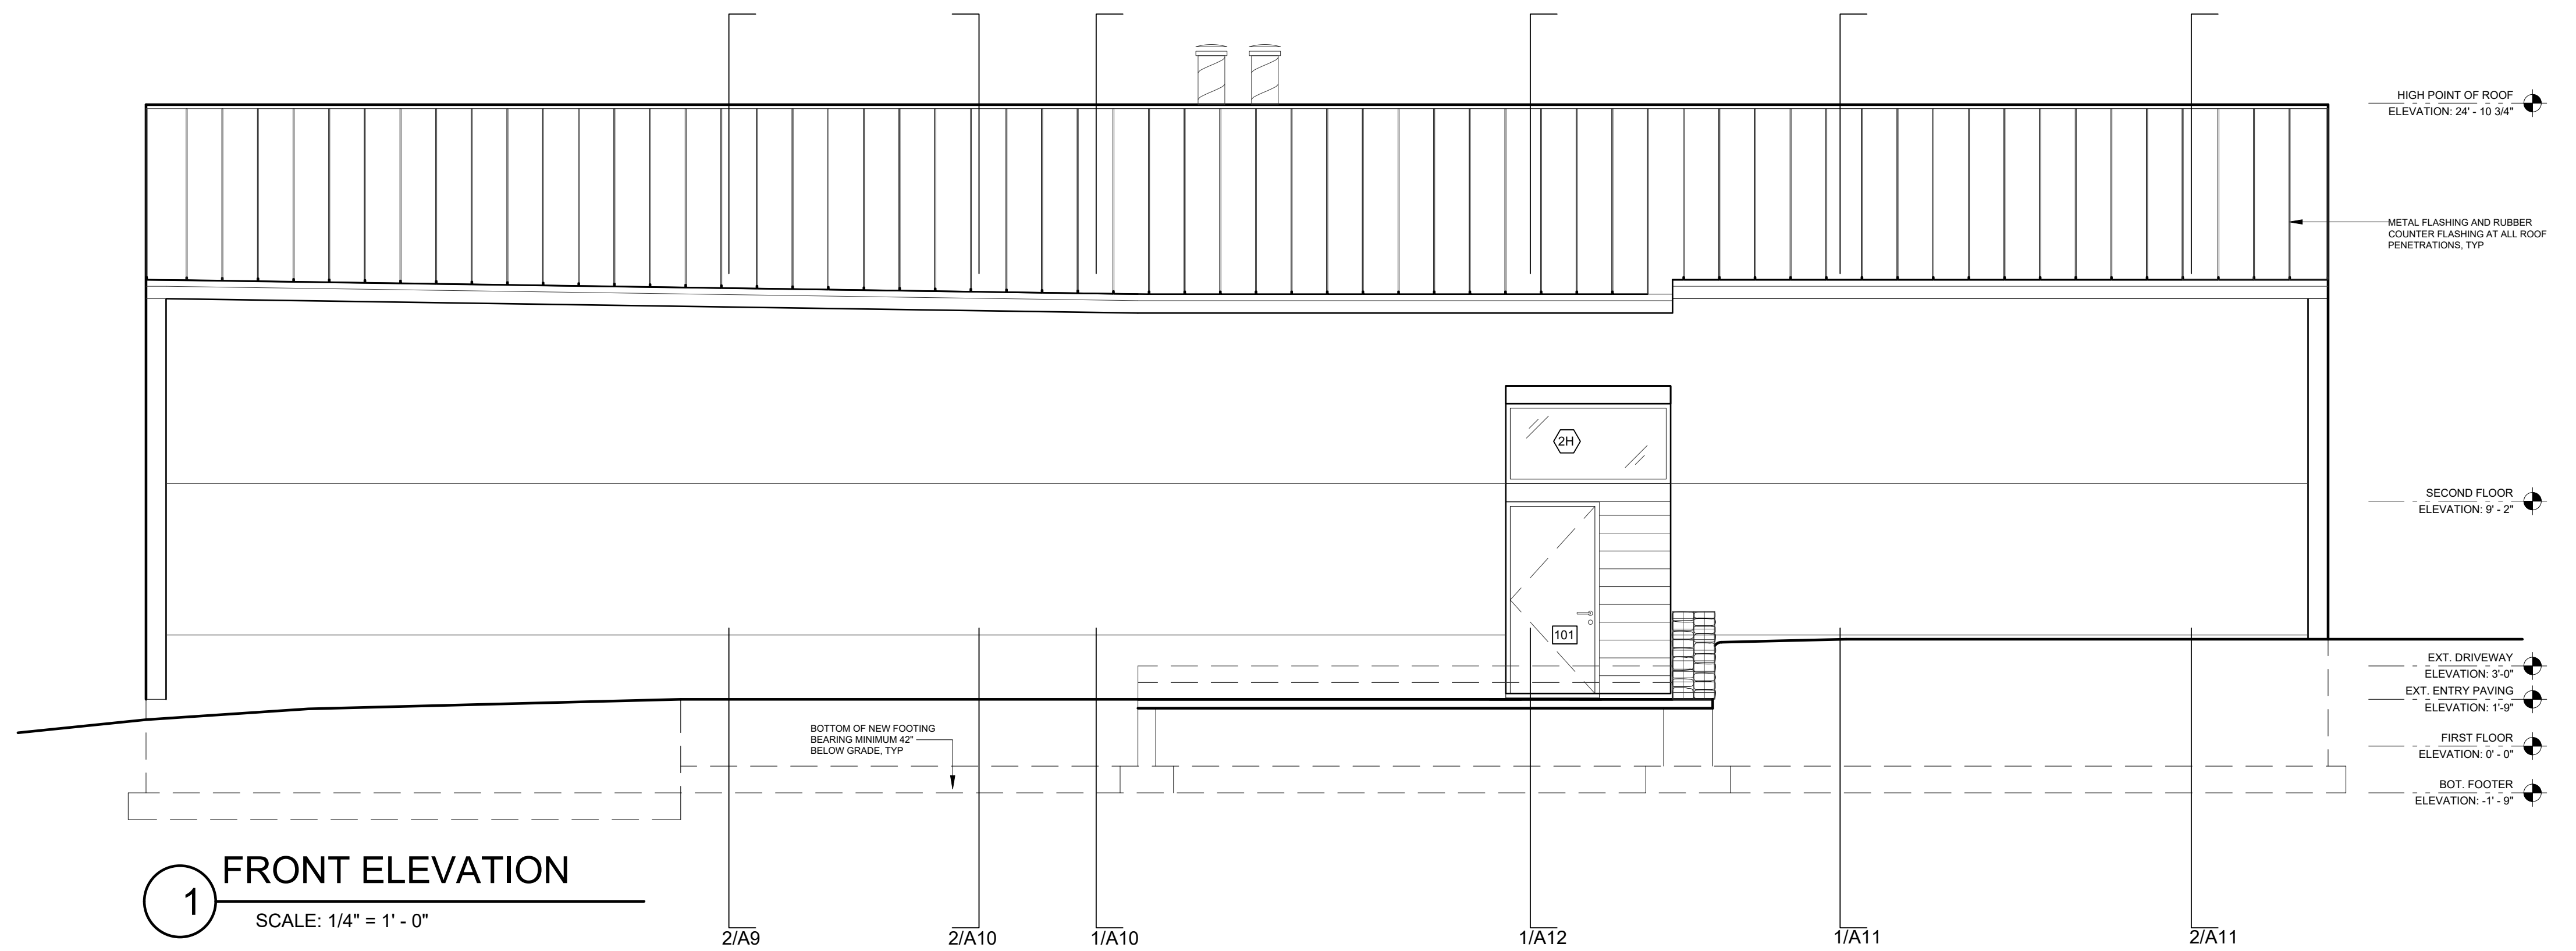

**1 FRONT ELEVATION**  
SCALE: 1/4" = 1' - 0"

DATE:	10/04/2021	ISSUE:	PERMIT SUBMISSION
	12/02/2021		ISSUE FOR PRICING
	04/10/2022		ISSUE FOR FOUNDATION
PROJECT:	<b>REPUGGI RESIDENCE</b> DEMIAN REPUGGI LOT 3, 625 CLUM HILL ROAD ELKA PARK, NJ 07424 ELLA PARK, NJ 07424 LOT: 3 DRAWN BY: BW CHECKED BY: BW		
DRAWING:	FRONT AND REAR EXTERIOR ELEVATIONS		
ARCHITECT:	P. 908, 208, 8983 E. hen@broadloomcreative.com 296 OLD YORK RD. BRIDGEWATER, NJ 08807 BENJAMIN WALKER - N.Y. LICENSE #031885 <b>BROADLOOM ARCHITECTURE DPC</b>		