



2 SECOND FL. FRAMING PLAN
SCALE: 1/4" = 1' - 0"

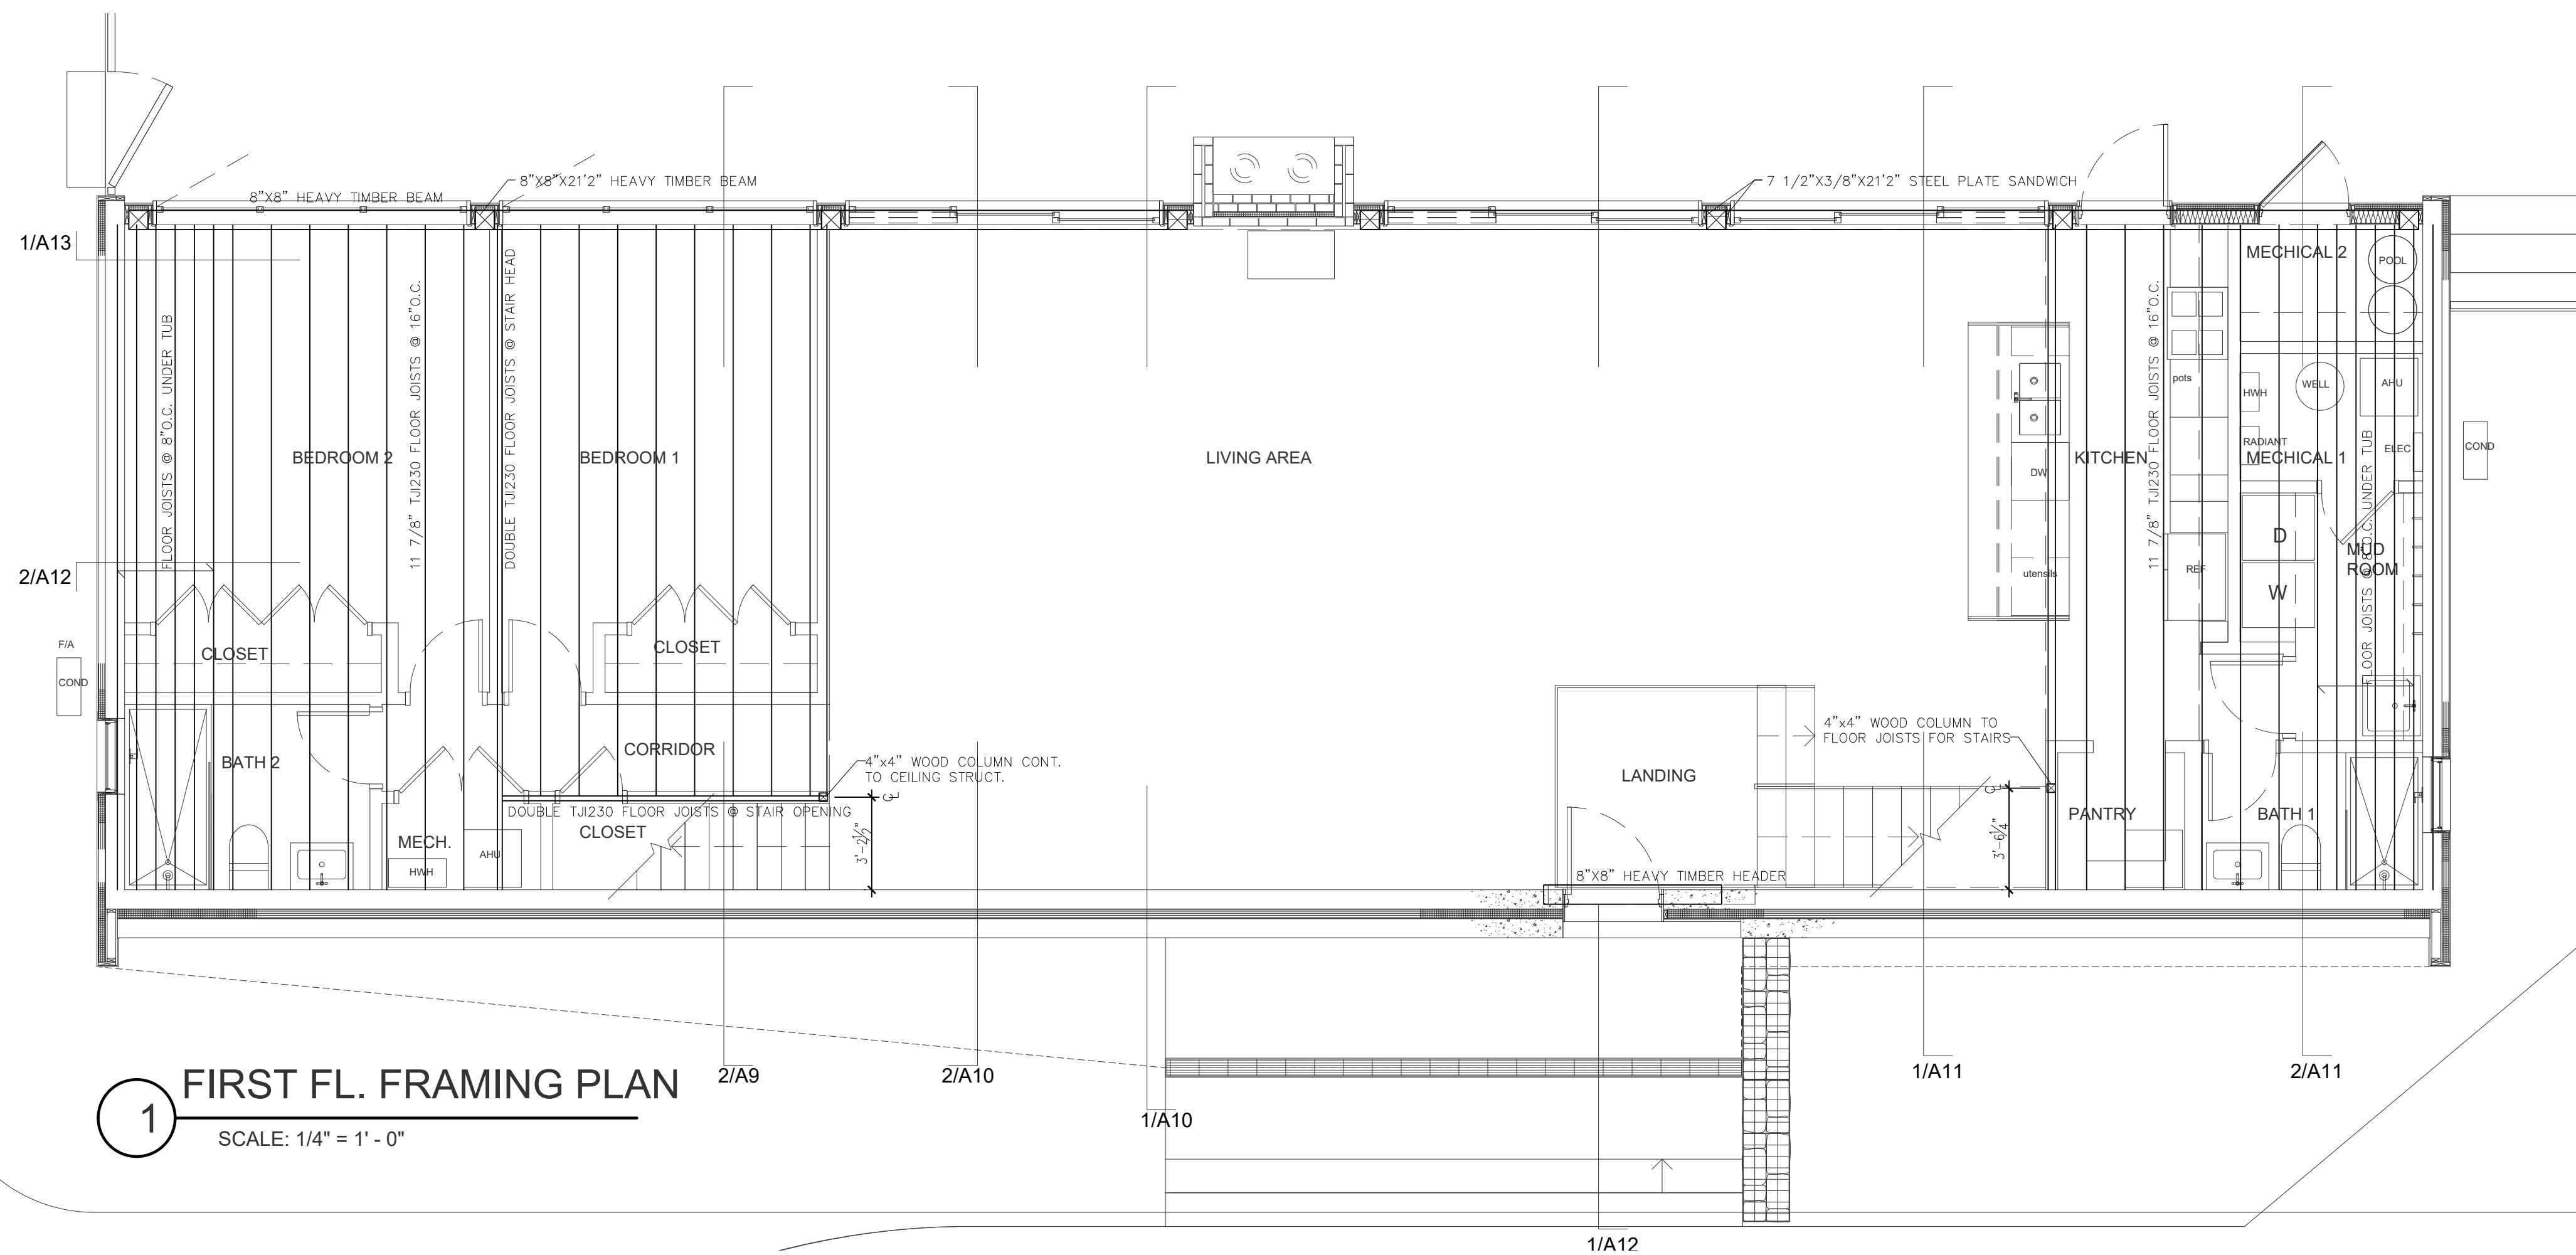

1 FIRST FL. FRAMING PLAN
SCALE: 1/4" = 1' - 0"

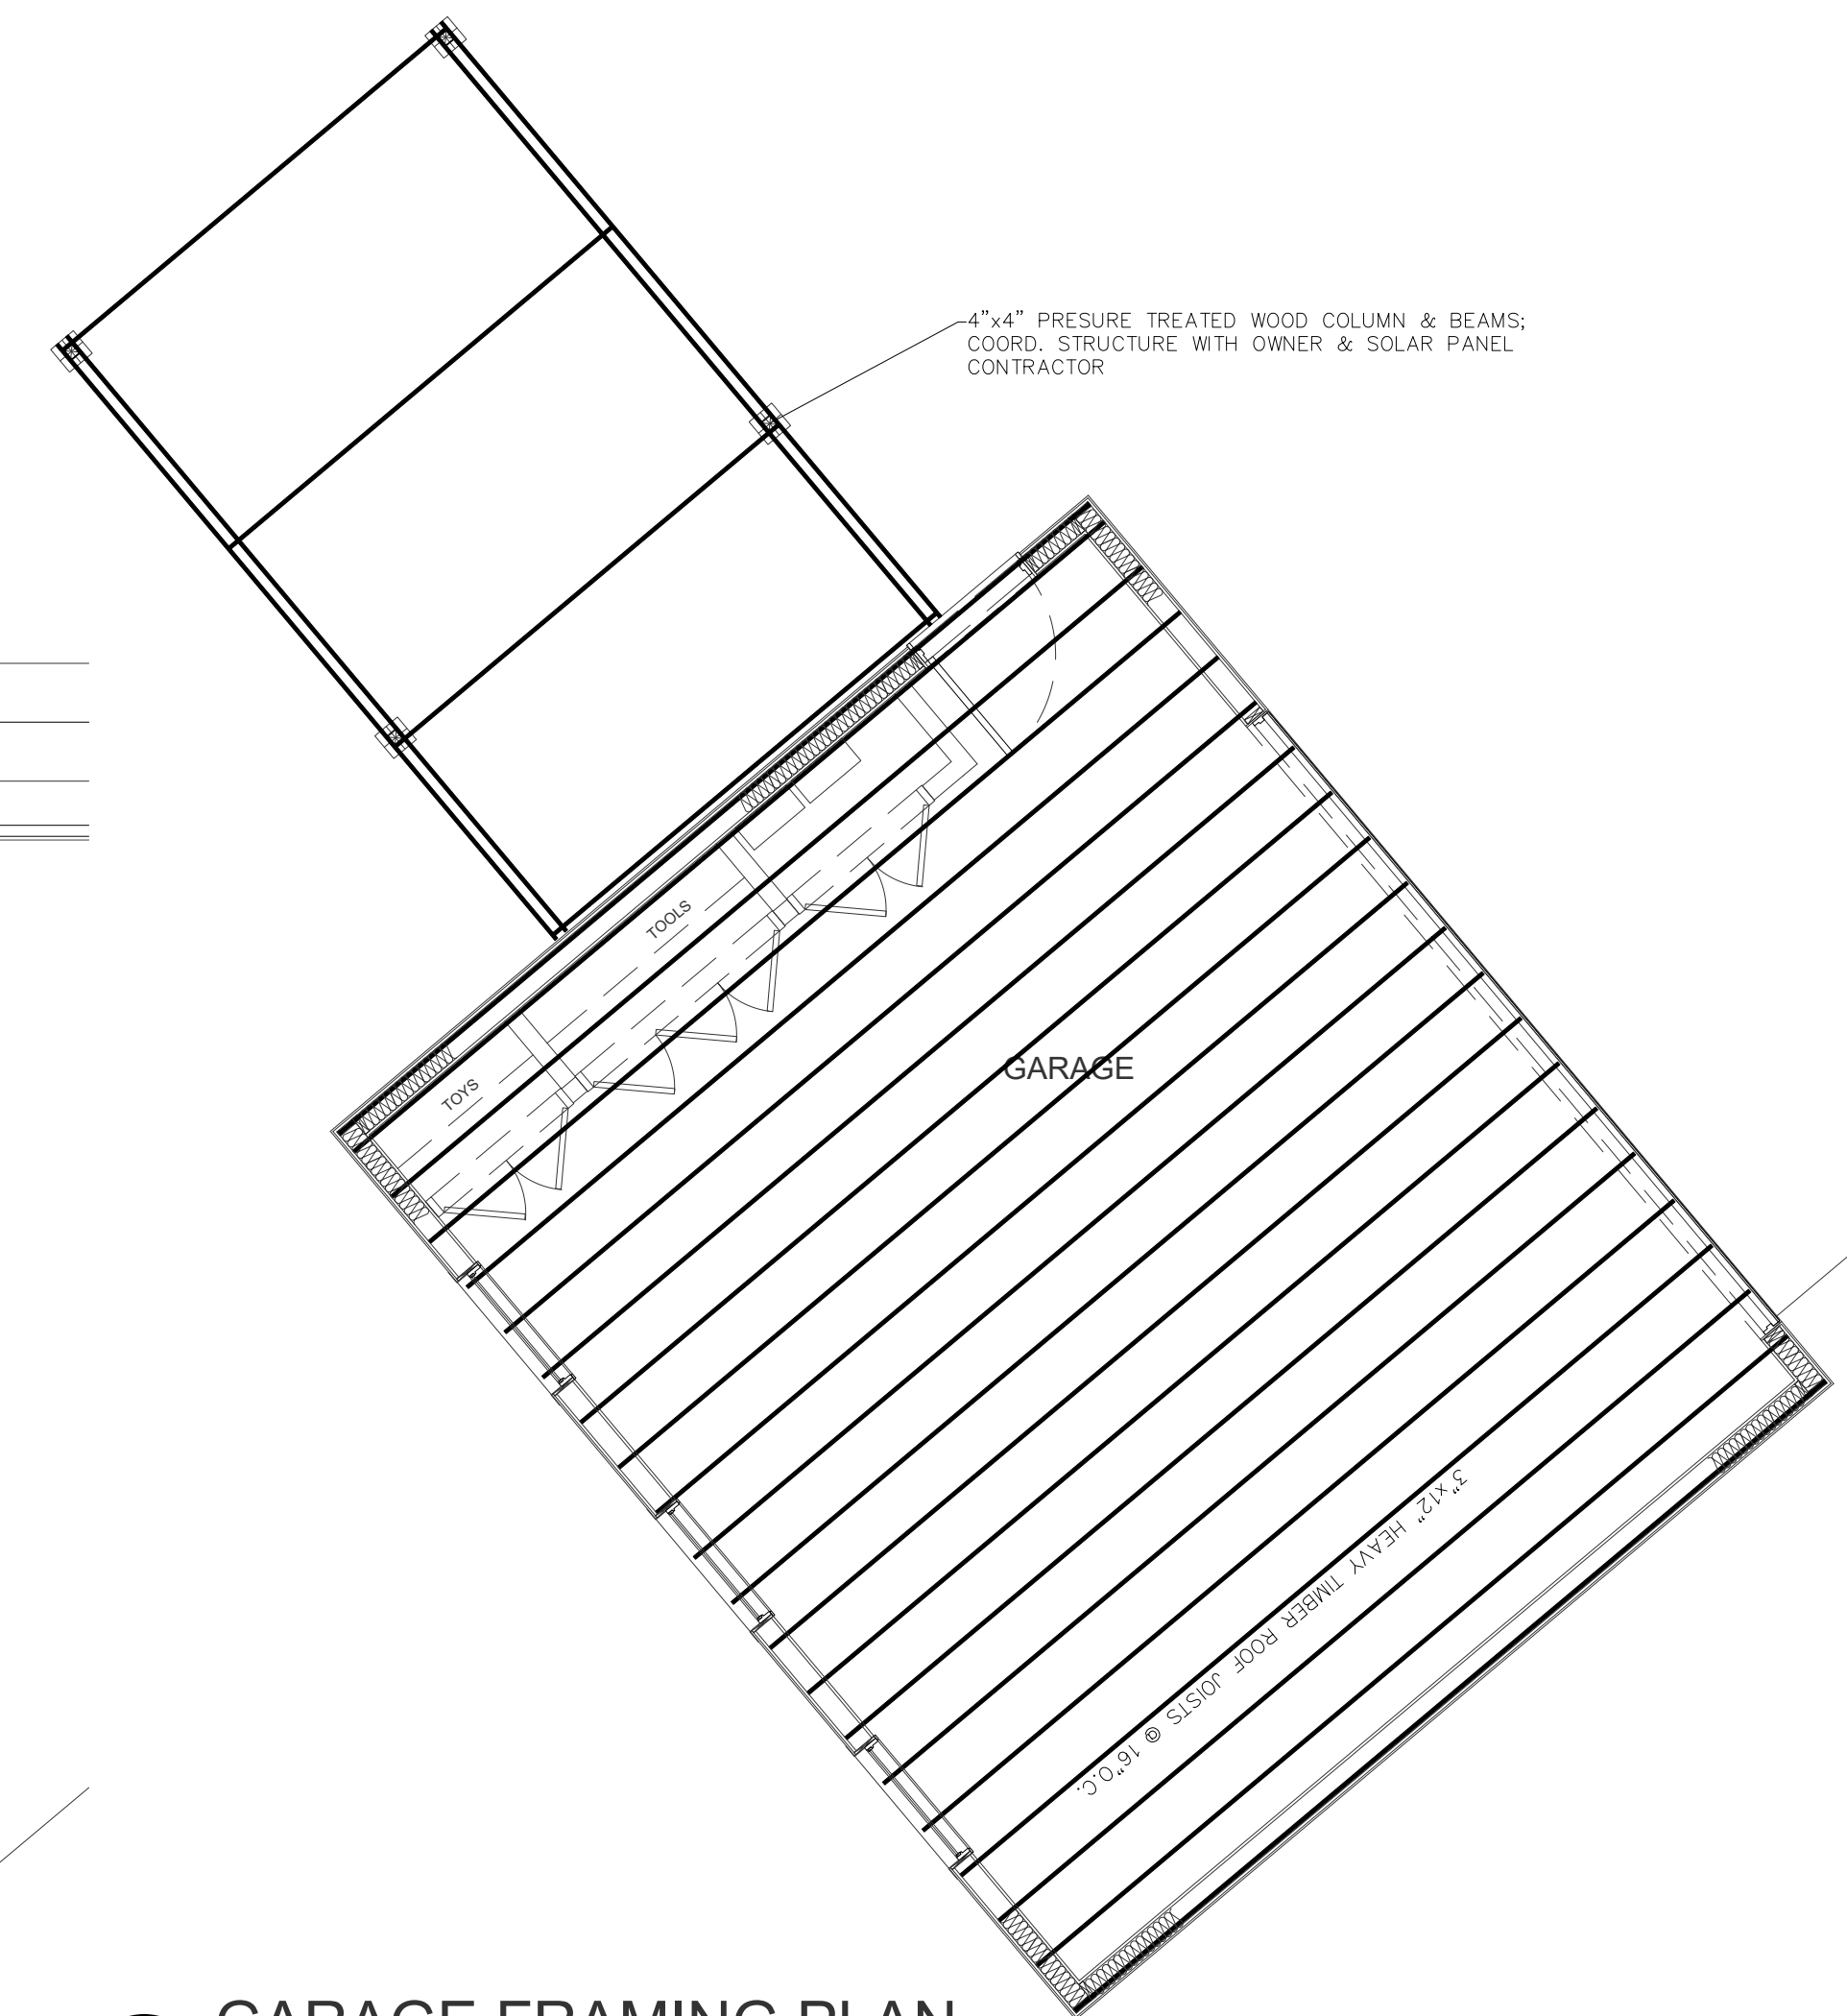

3 GARAGE FRAMING PLAN
SCALE: 1/4" = 1' - 0"

ARCHITECT: P. 906, 208, 8983 E. ben@broadloomcreative.com
296 1/2 OLD YORK RD. BRIDGEWATER, NJ 08807
BENJAMIN WALMER - N.Y. LICENSE #031585
BROADLOOM ARCHITECTURE DPC

OWNER MAILING ADDRESS: DEMIAN REPUCCI #2F
285 RIVERSIDE DRIVE
NEW YORK, NY 10025

DATE: 10/04/2021
12/02/2021

ISSUE: PERMIT SUBMISSION
ISSUE FOR PRICING

PROJECT: **REPUCCI RESIDENCE**
DEMIAN REPUCCI
LOT 3, 625 CLUM HILL ROAD
LACA PARK, NJ 07042
DRAWN BY: BW
CHECKED BY: BW