


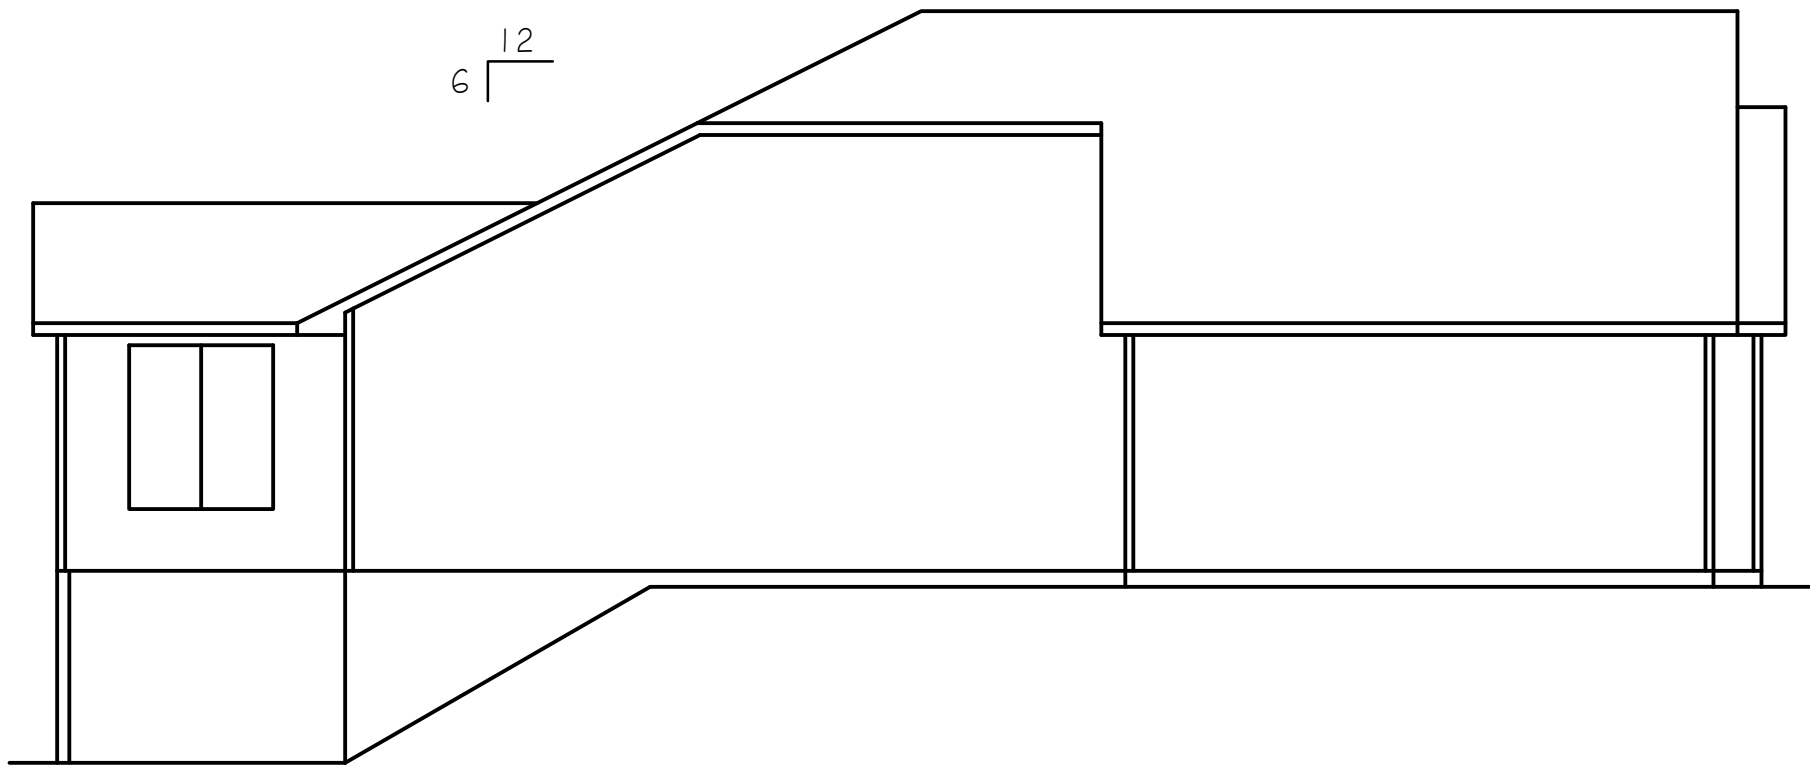


LEFT ELEVATION

1/8"= 1'-0"



REAR ELEVATION

1/8"= 1'-0"

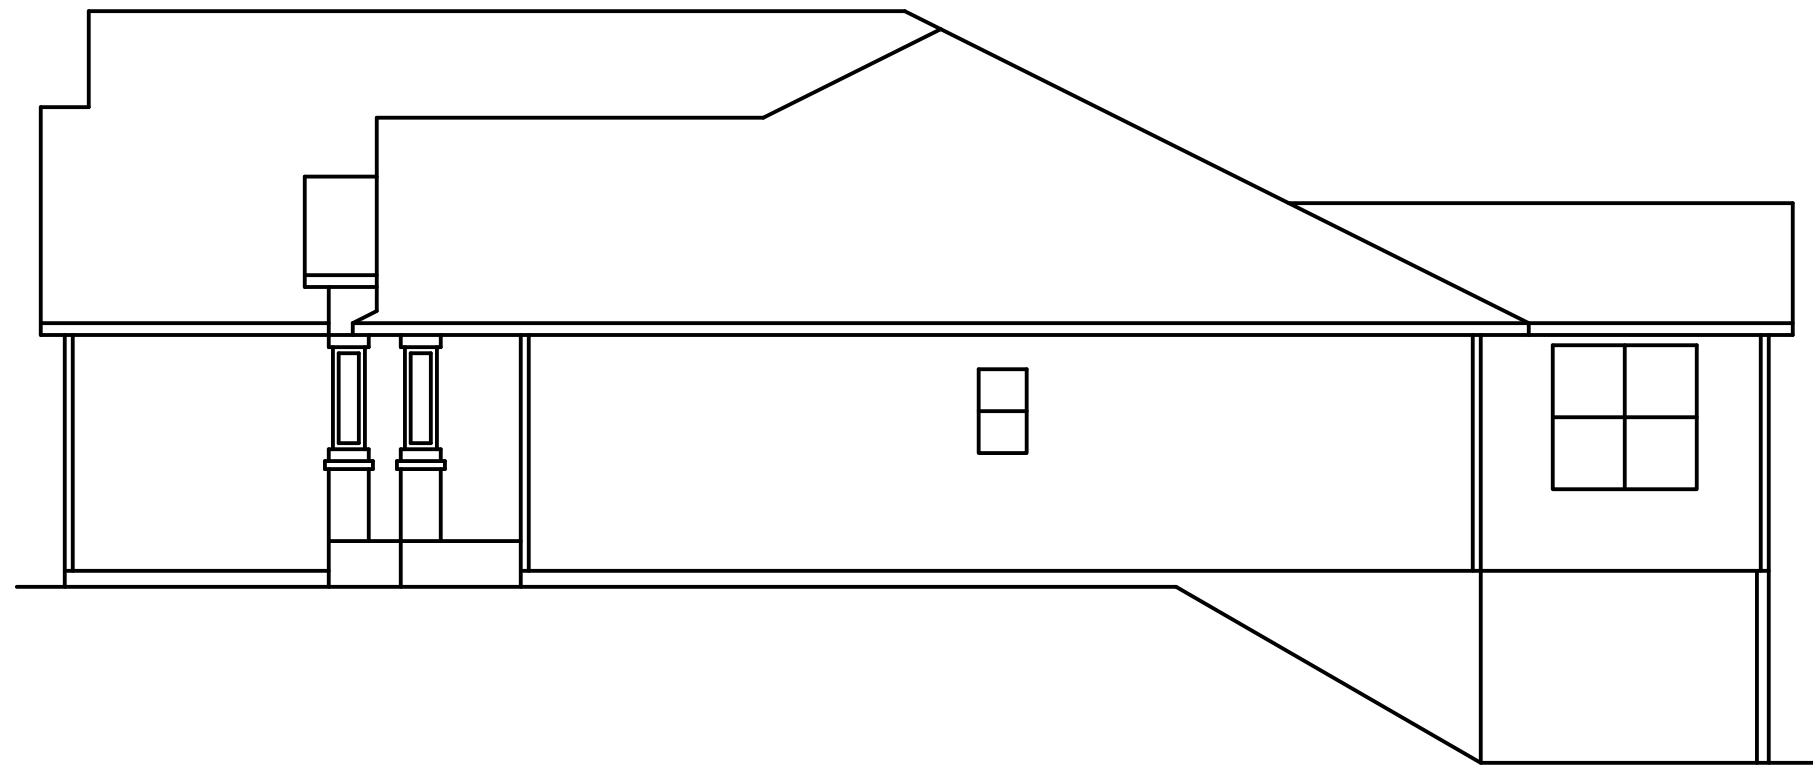

RIGHT ELEVATION

1/8"= 1'-0"




FRONT ELEVATION

1/4"= 1'-0"

DISCLAIMER
IN PREPARATION OF THIS PLAN EVERY ATTEMPT HAS BEEN MADE TO AVOID MISTAKES. DESIGNER CANNOT GUARANTEE AGAINST HUMAN ERROR. CONTRACTOR TO VERIFY ALL DIMENSIONS AND CONDITIONS AND BE RESPONSIBLE FOR THE SAME. THESE DESIGNS, CONCEPTS AND SPECIFICATIONS ARE INSTRUMENTS OF SERVICE AND AS SUCH REMAIN THE EXCLUSIVE PROPERTY OF COUNTRY LUMBER AND ARE NOT TO BE COPIED WITHOUT THE WRITTEN CONSENT OF COUNTRY LUMBER.

C:\Users\Country Lumber\Desktop\DRAWINGS\2024 Drawings\24.015 SPINDLER RAMBLER 4.dwg, 1/31/2024 3:11:03 PM, DWG To PDF.pc3

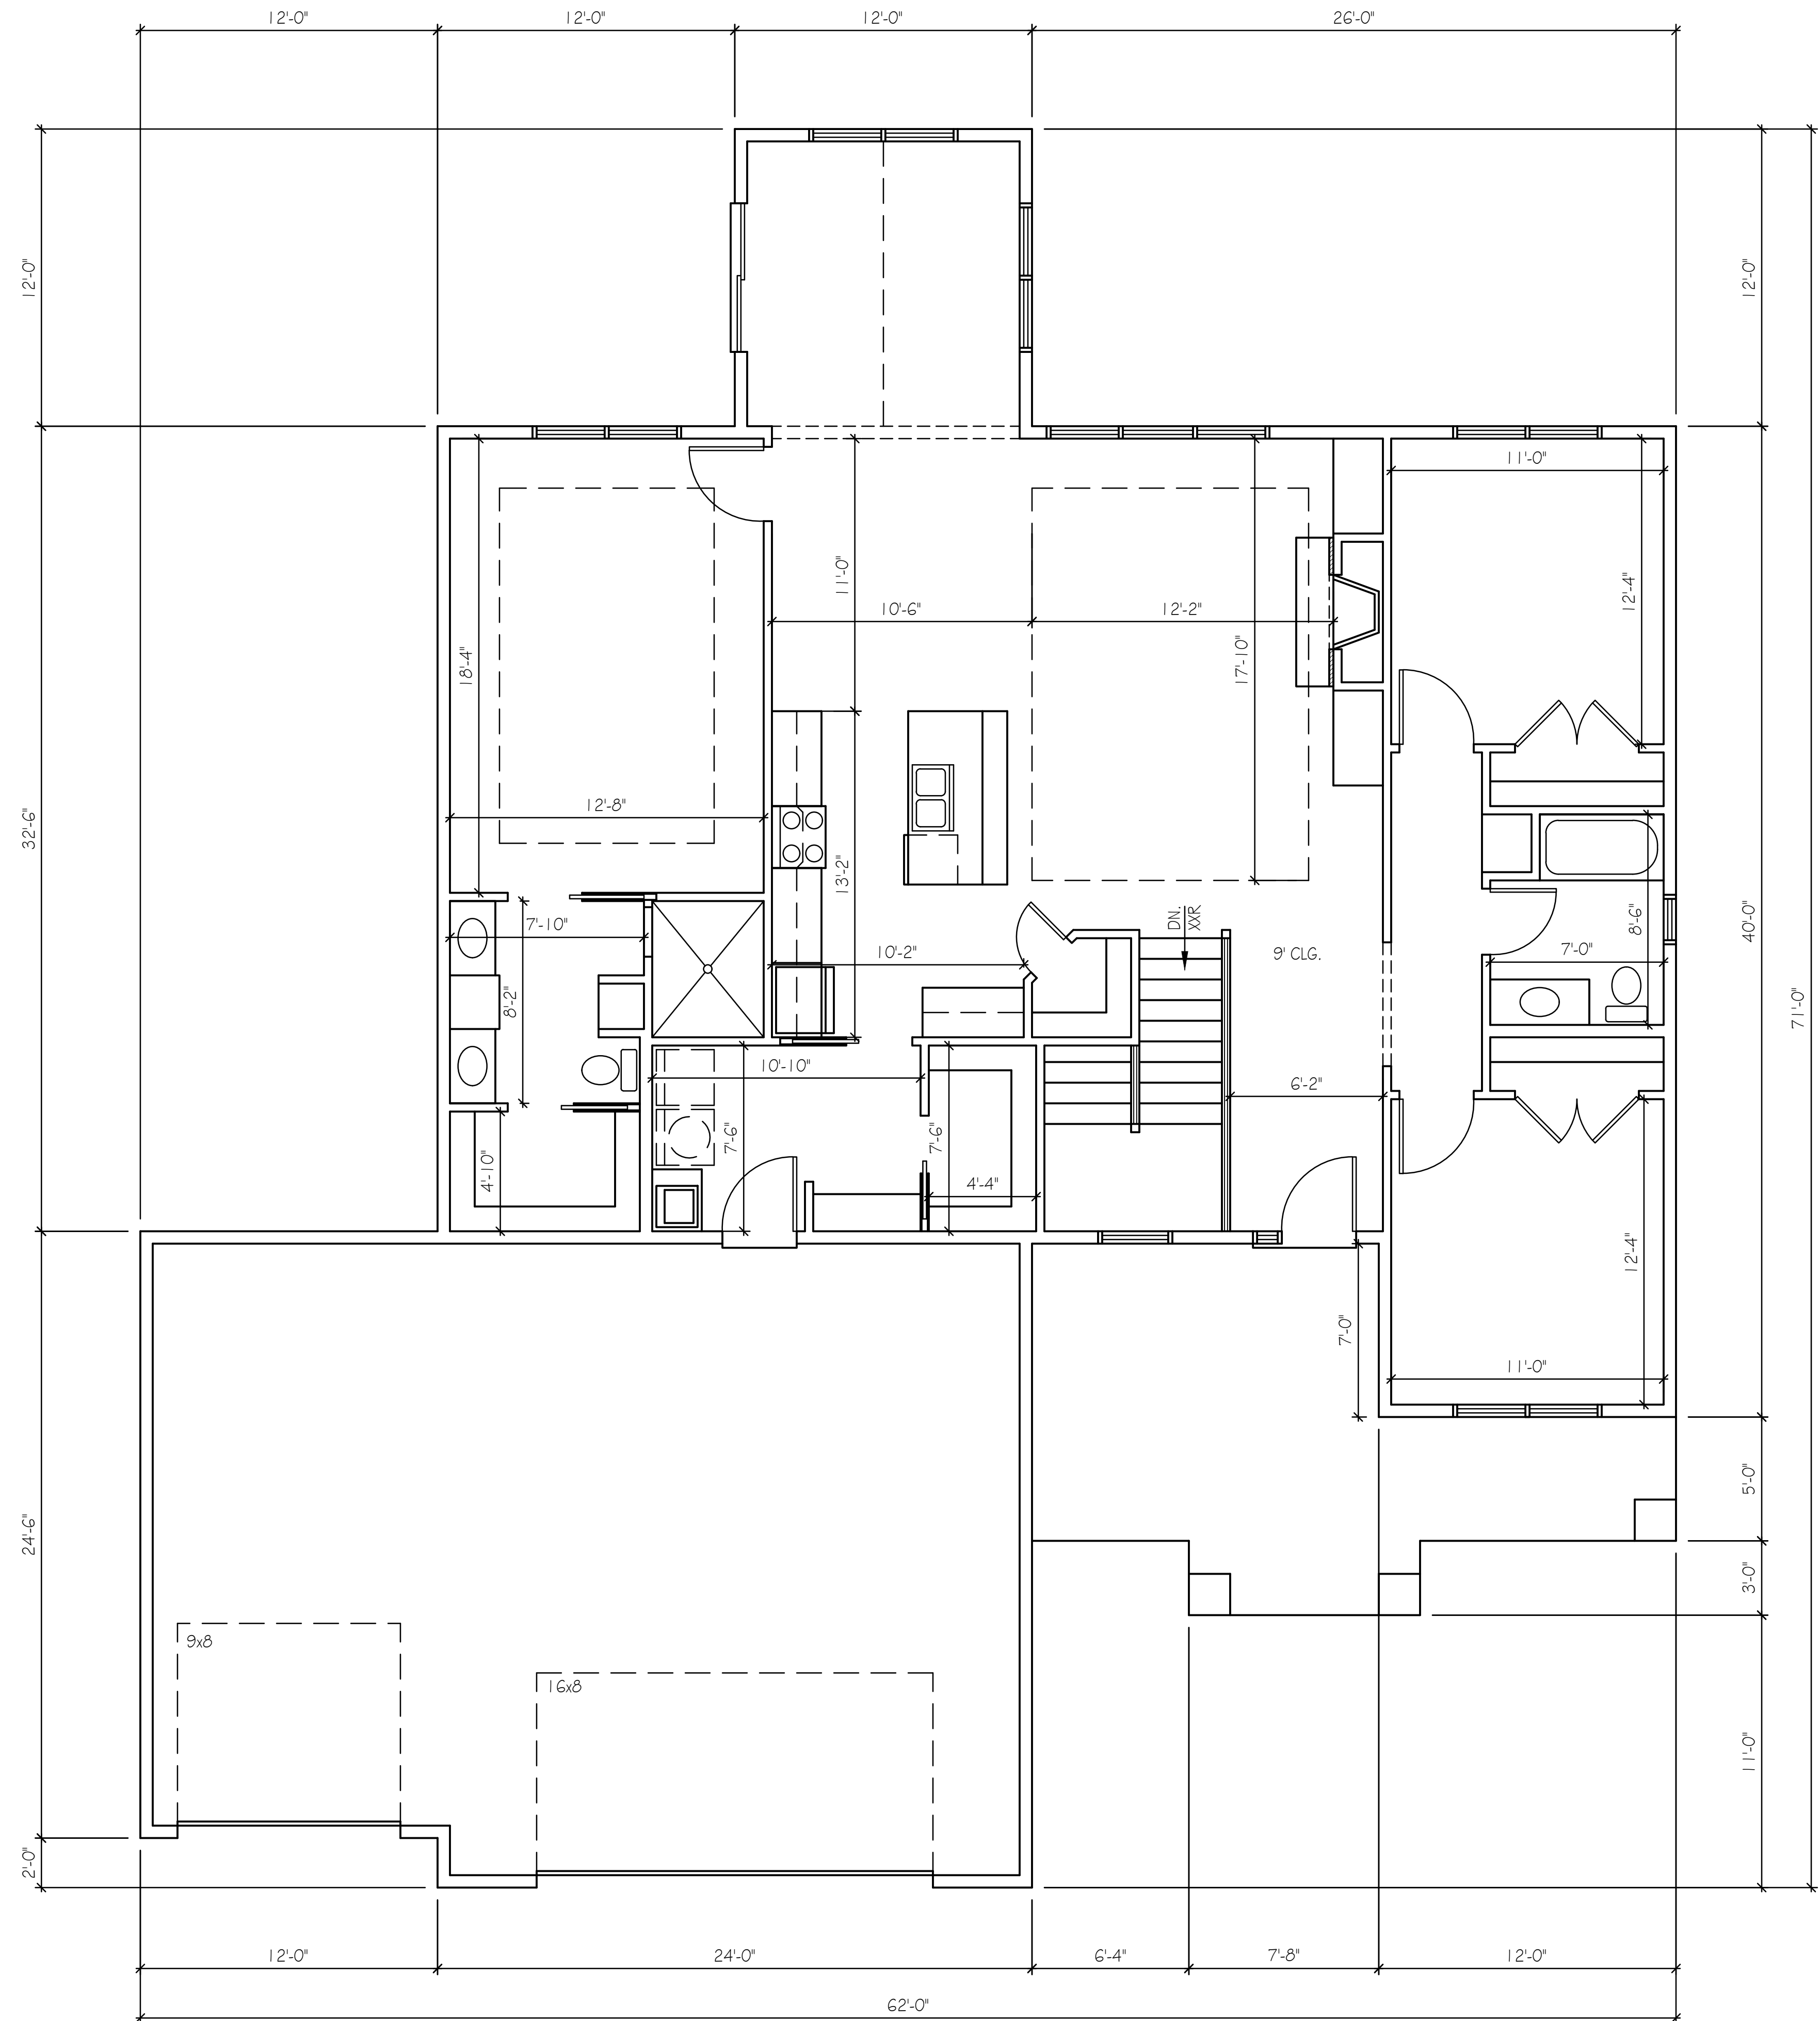

FIRST FLOOR PLAN

1734 SFT. (HOUSE) 918 SFT. (GARAGE)
144 SFT. (PORCH)

1/4" = 1'-0"