


30'

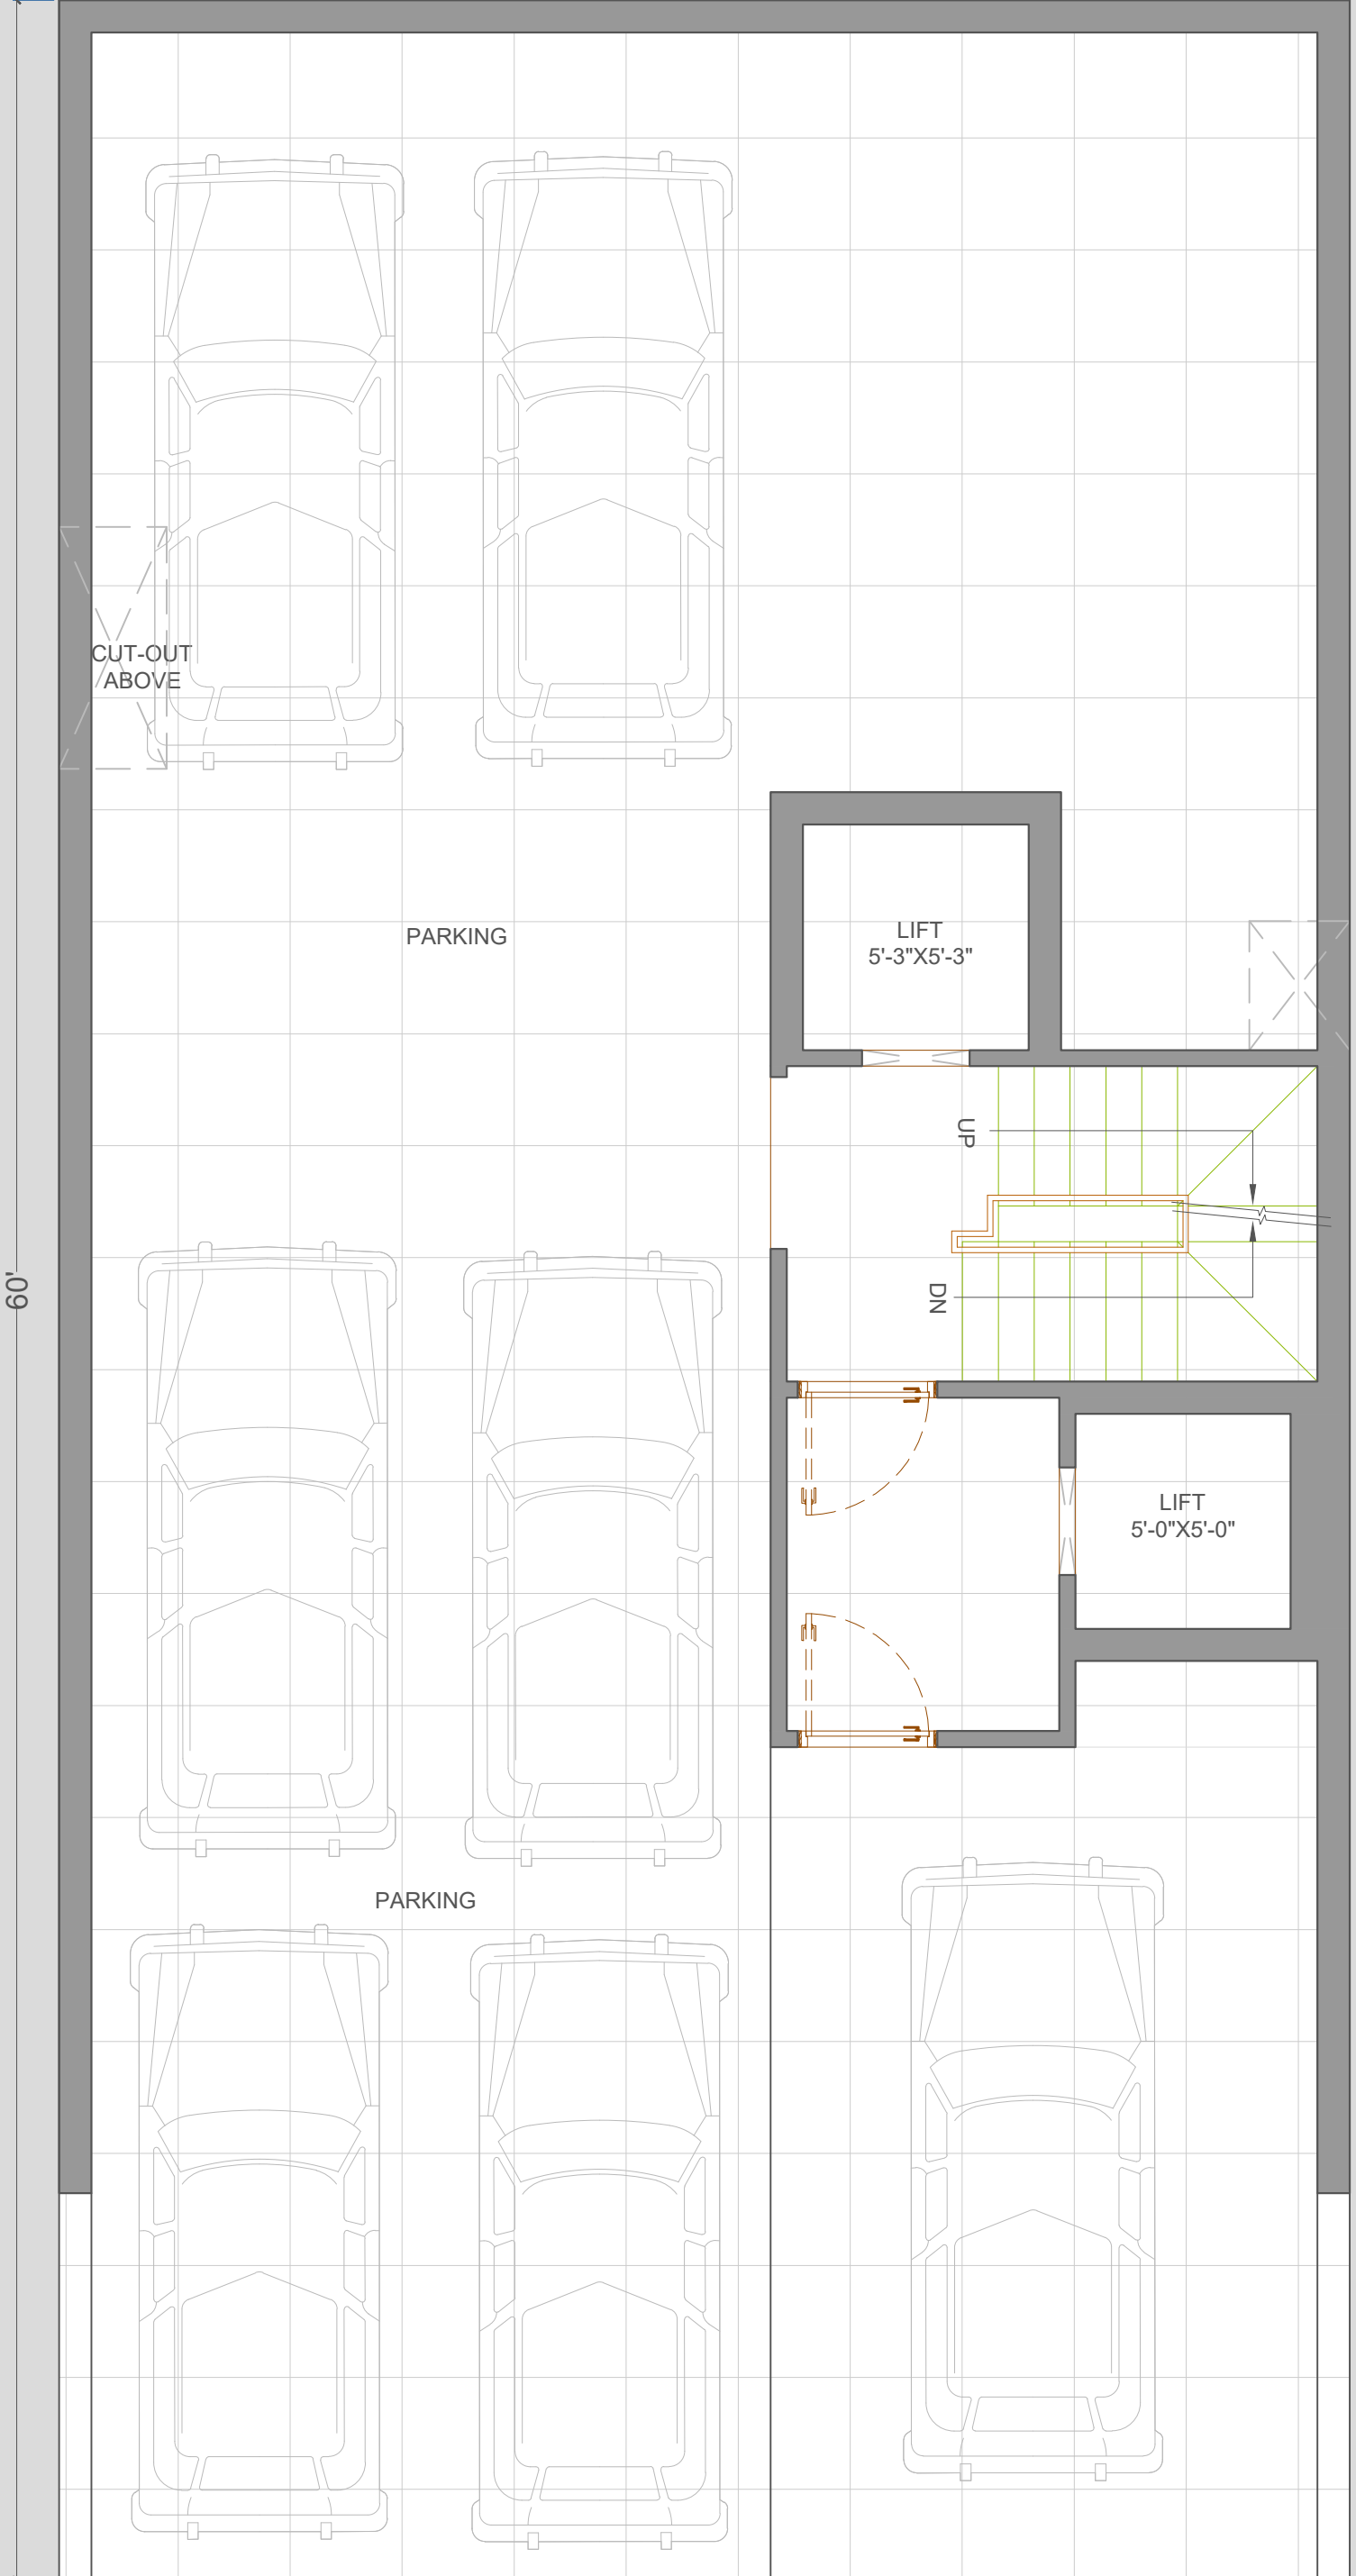

R-740
RAJENDER NAGAR

PROJECT :

**PROPOSED LAYOUT AT
 R-740, RAJENDER NAGAR**

TITLE :
 STILT FLOOR PLAN

DATE	14th.Mar.2023
DEALT BY	Mansi
CHECKED BY	KANWALJIT
SCALE	NOT TO SCALE

DWG NO : NORTH :



ARCHITECTS :

SM studio MORPHOSIS
 A-1/252, BASEMENT FLOOR,
 SAFDARJUNG ENCLAVE, NEW DELHI
 PH: (011) 46121506,
 +91-9873290099
 EMAIL- studiomorphosis@gmail.com

NOTE :
 THIS DRAWING IS THE PROPERTY OF STUDIO MORPHOSIS AND A PRIVATE AND CONFIDENTIAL DOCUMENT. IT MUST NOT BE COPIED OR LENT WITHOUT THE PRIOR CONSENT OF STUDIO MORPHOSIS.