


**1 FIRST FLOOR PLAN**  
SCALE: 1/8" = 1'-0"

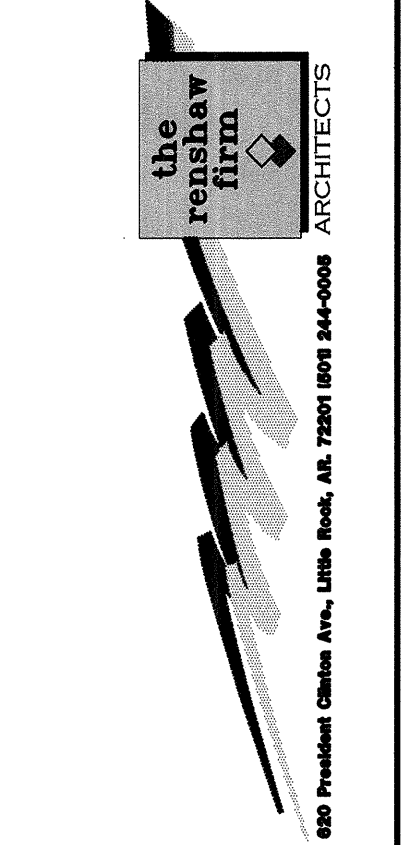

PROJECT:  
**JACIMORE BUILDING  
620 PRESIDENT CLINTON AVE  
LITTLE ROCK, ARKANSAS**


SHEET TITLE:  
**FIRST FLOOR  
PLAN**


SHEET NO.  
**A1**

PROJECT NO.  
**99-105**


DATE  
**DEC 2004**

REVISION

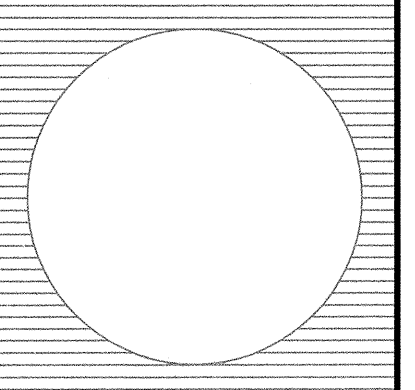

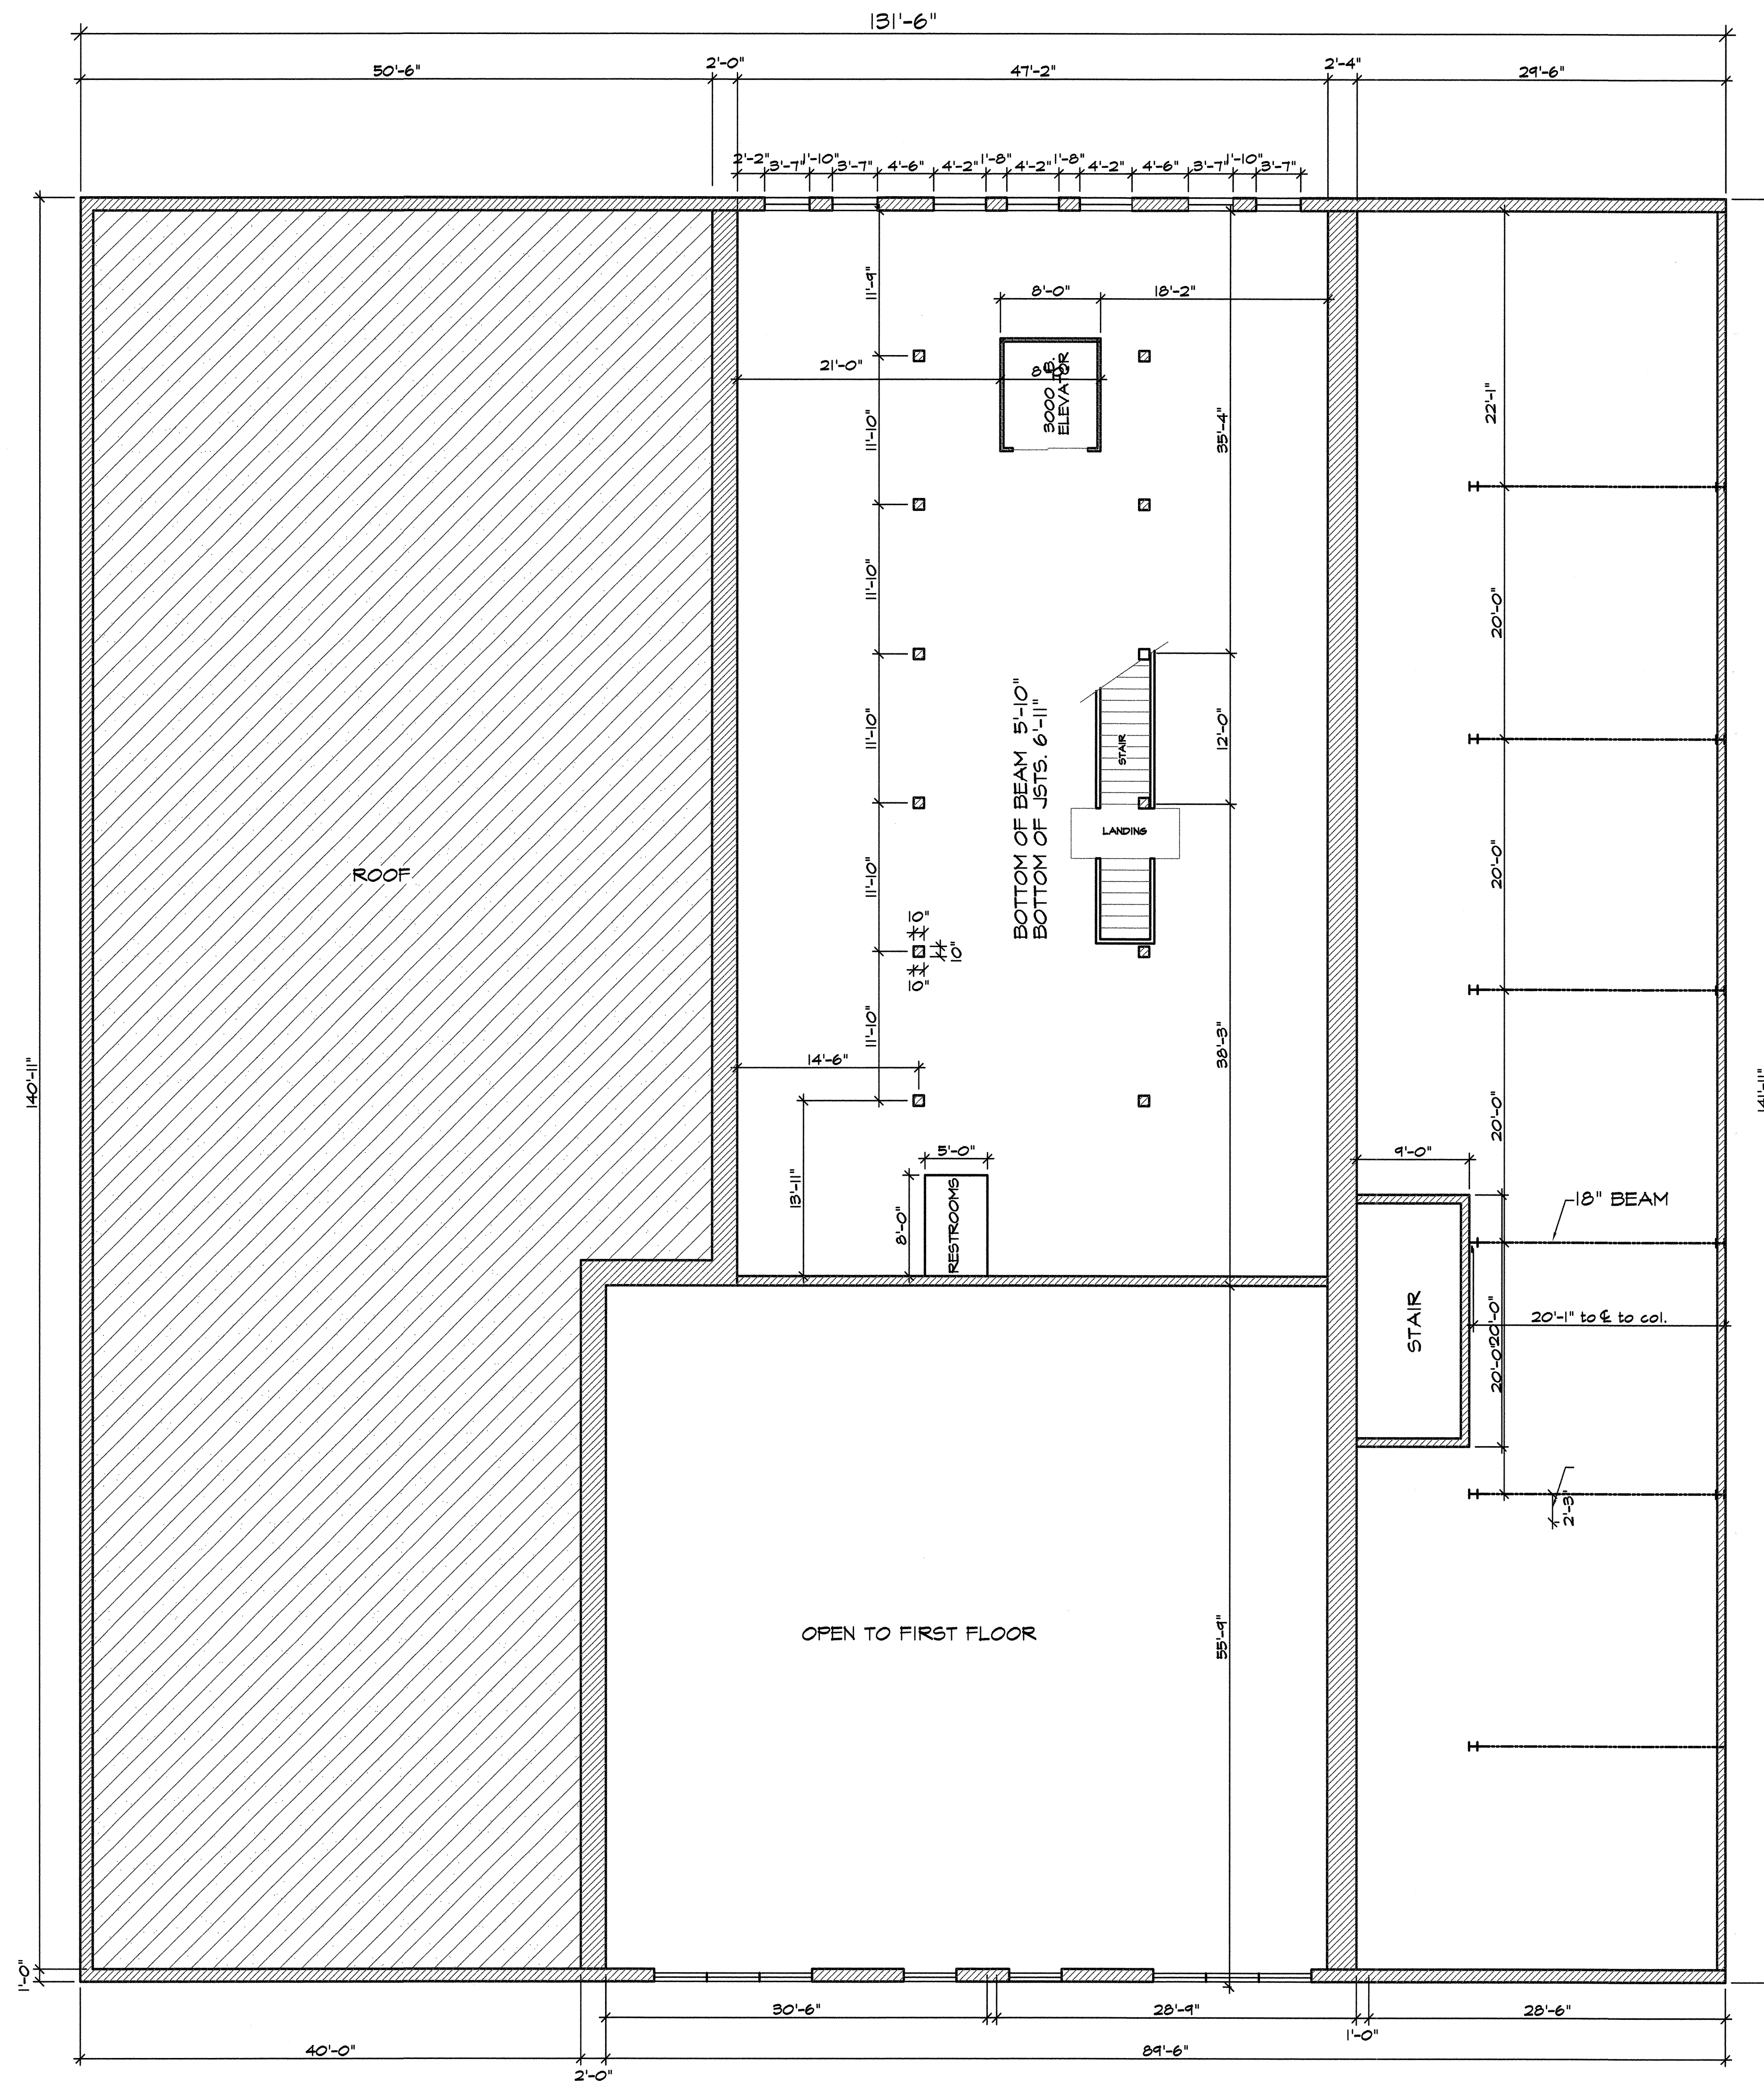

**2 SECOND FLOOR PLAN**  
SCALE: 1/8" = 1'-0"

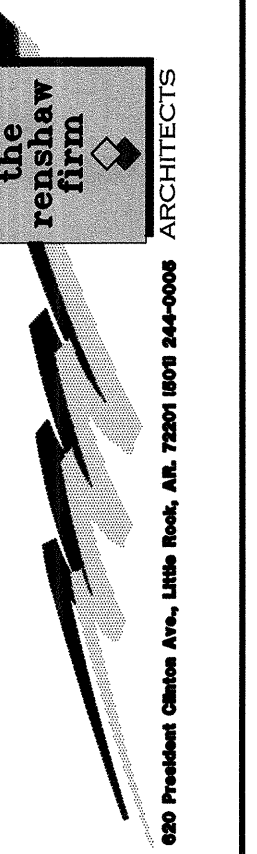

PROJECT:  
**JACIMORE BUILDING  
620 PRESIDENT CLINTON AVE  
LITTLE ROCK, ARKANSAS**


SHEET TITLE:  
**SECOND FLOOR  
PLAN**

SHEET NO.  
**A2**


PROJECT NO.  
**99-105**

DATE  
**DEC 2004**


REVISION

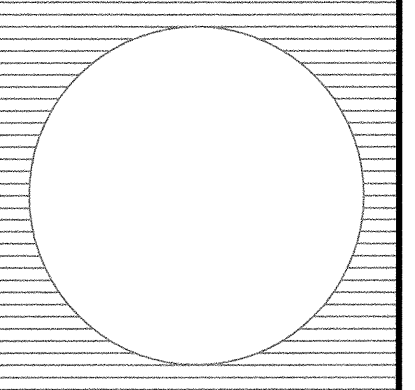



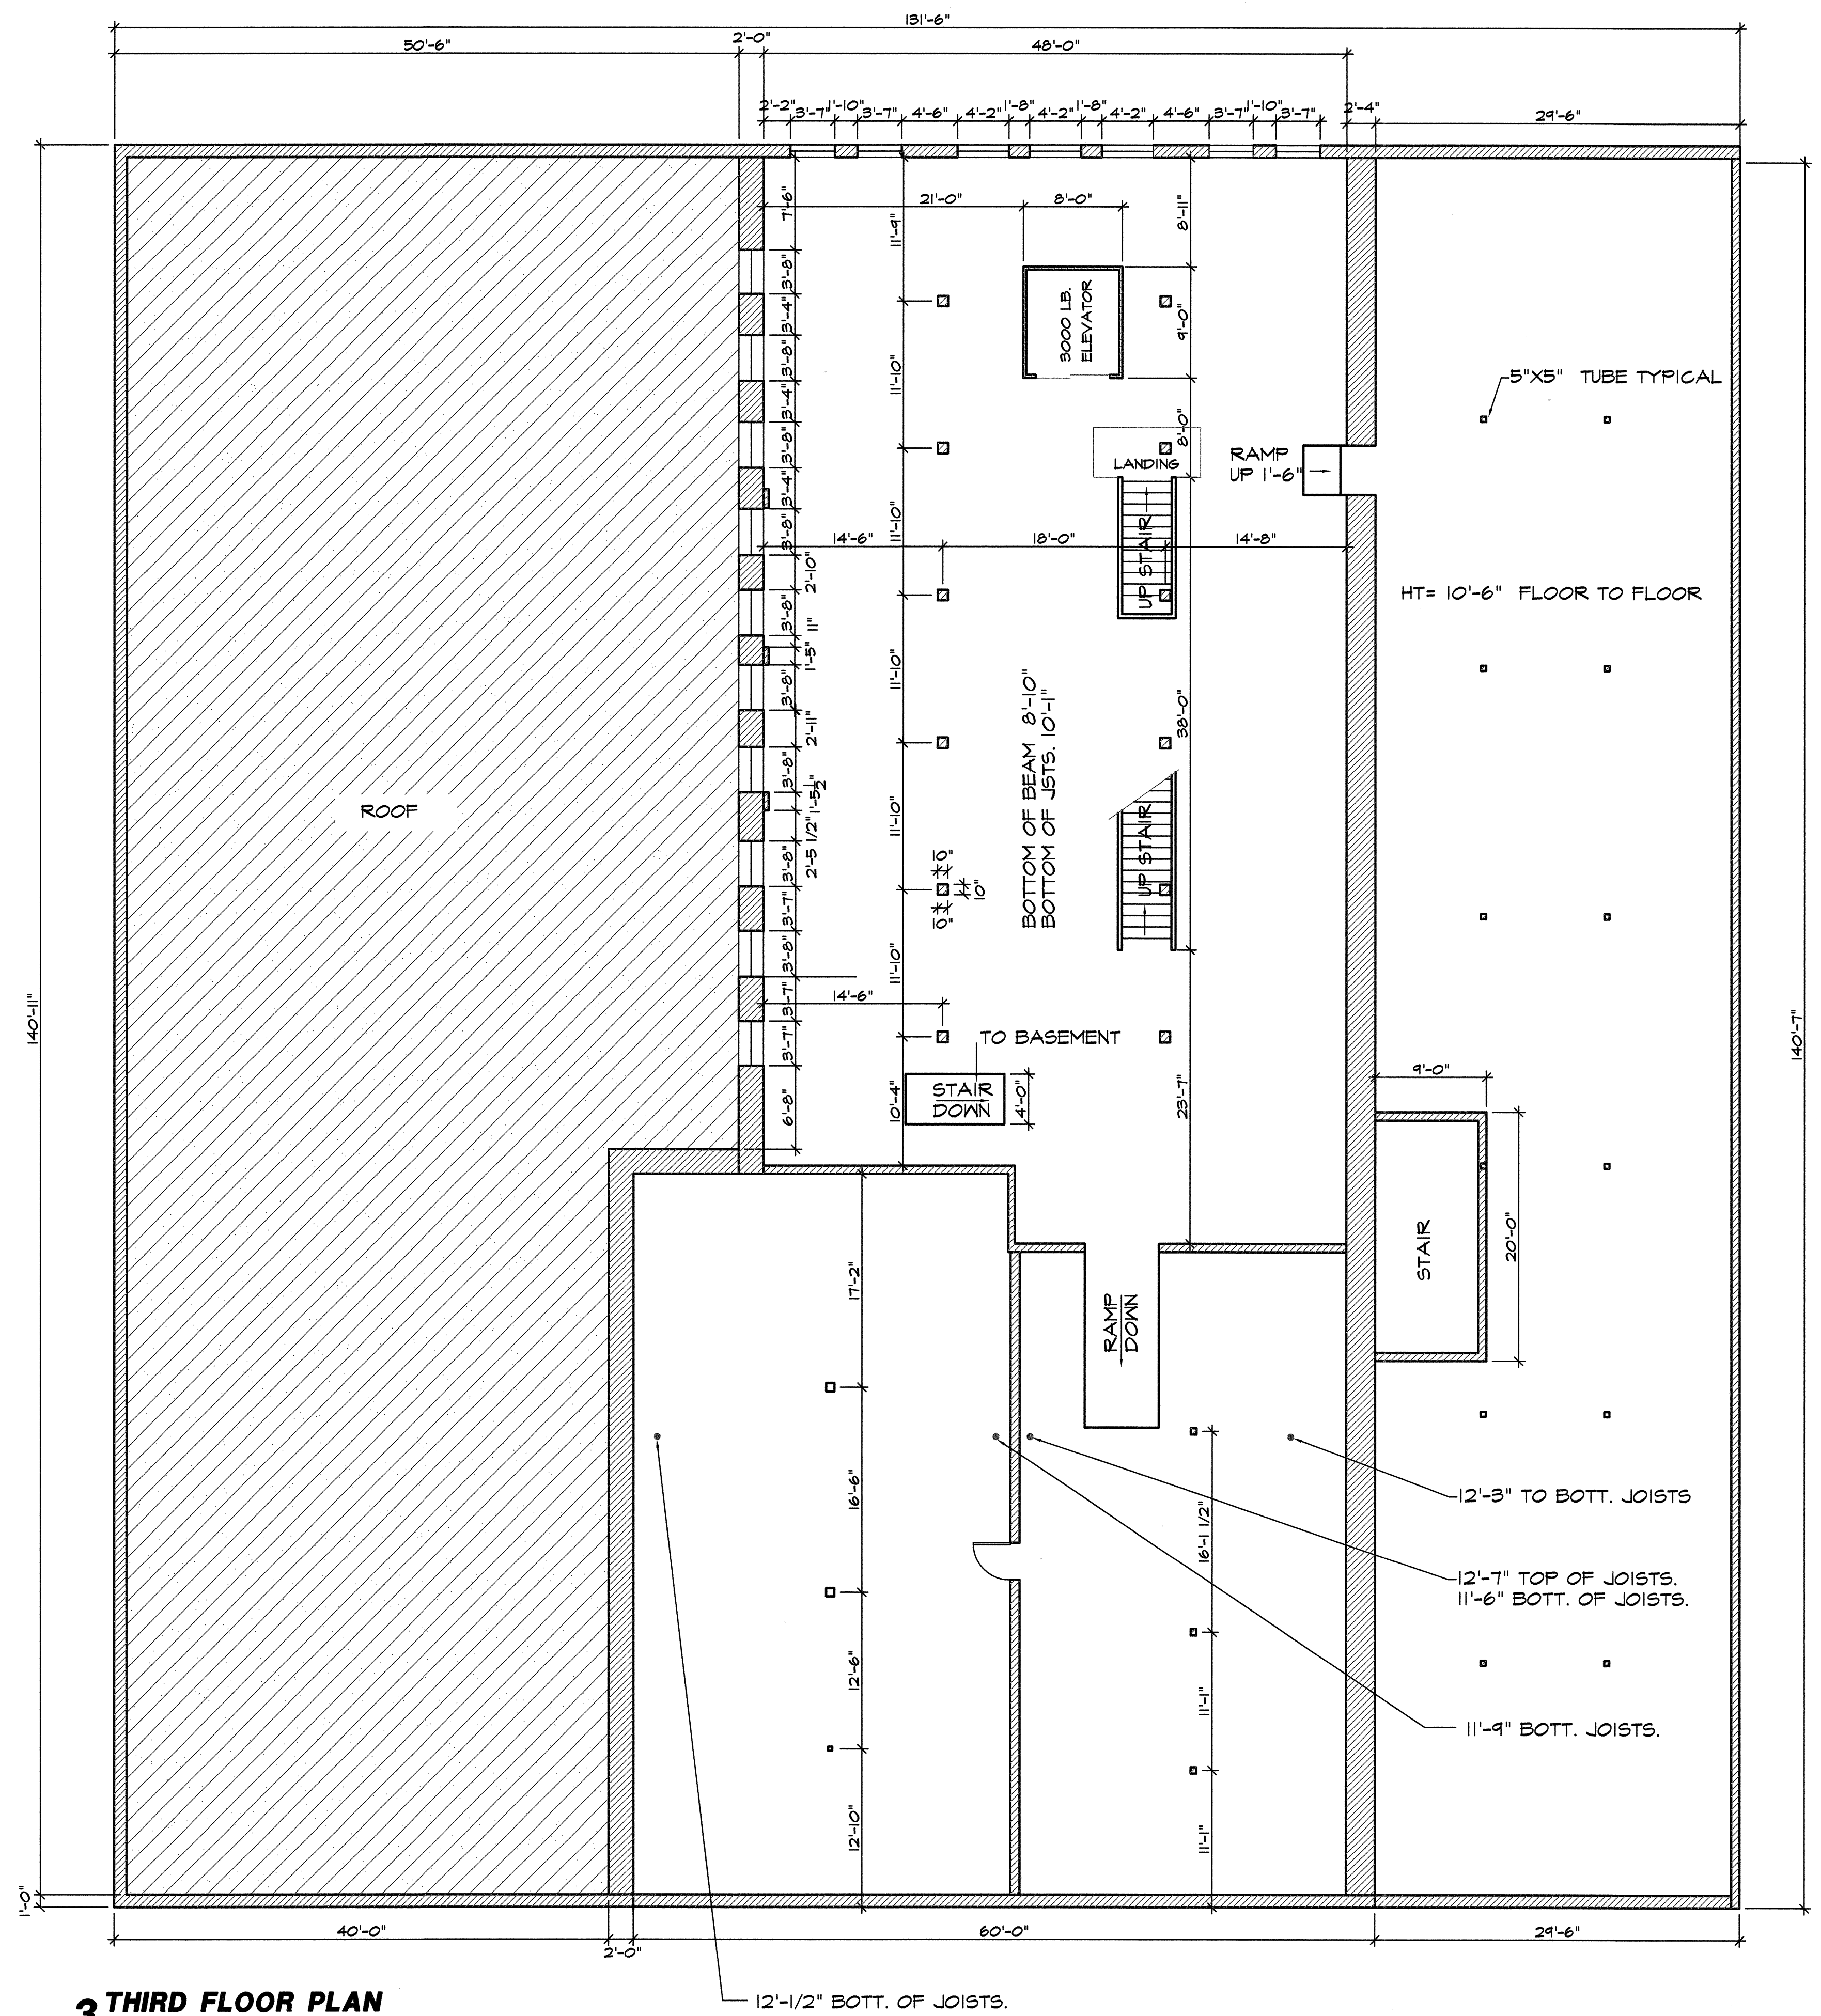

**3 THIRD FLOOR PLAN**  
SCALE: 1/8" = 1'-0"

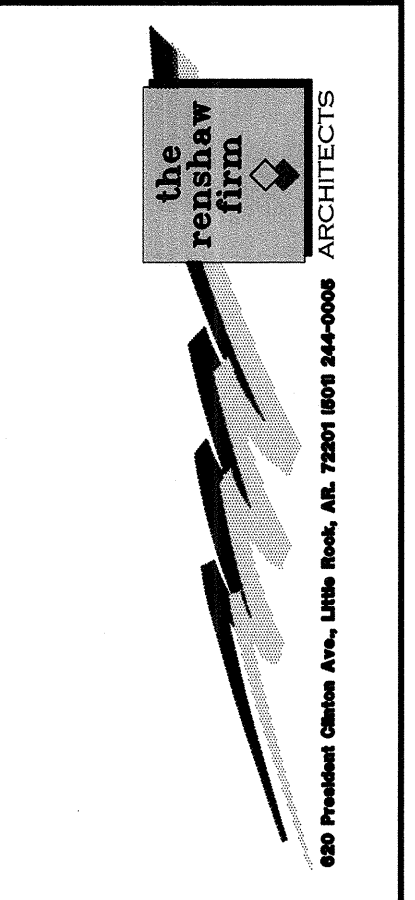

PROJECT:  
**JACIMORE BUILDING  
620 PRESIDENT CLINTON AVE  
LITTLE ROCK, ARKANSAS**


SHEET TITLE:  
**THIRD FLOOR  
PLAN**


SHEET NO.  
**A3**

PROJECT NO.  
**99-105**


DATE  
**DEC 2004**

REVISION

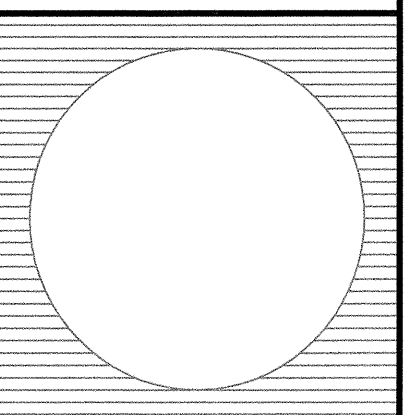

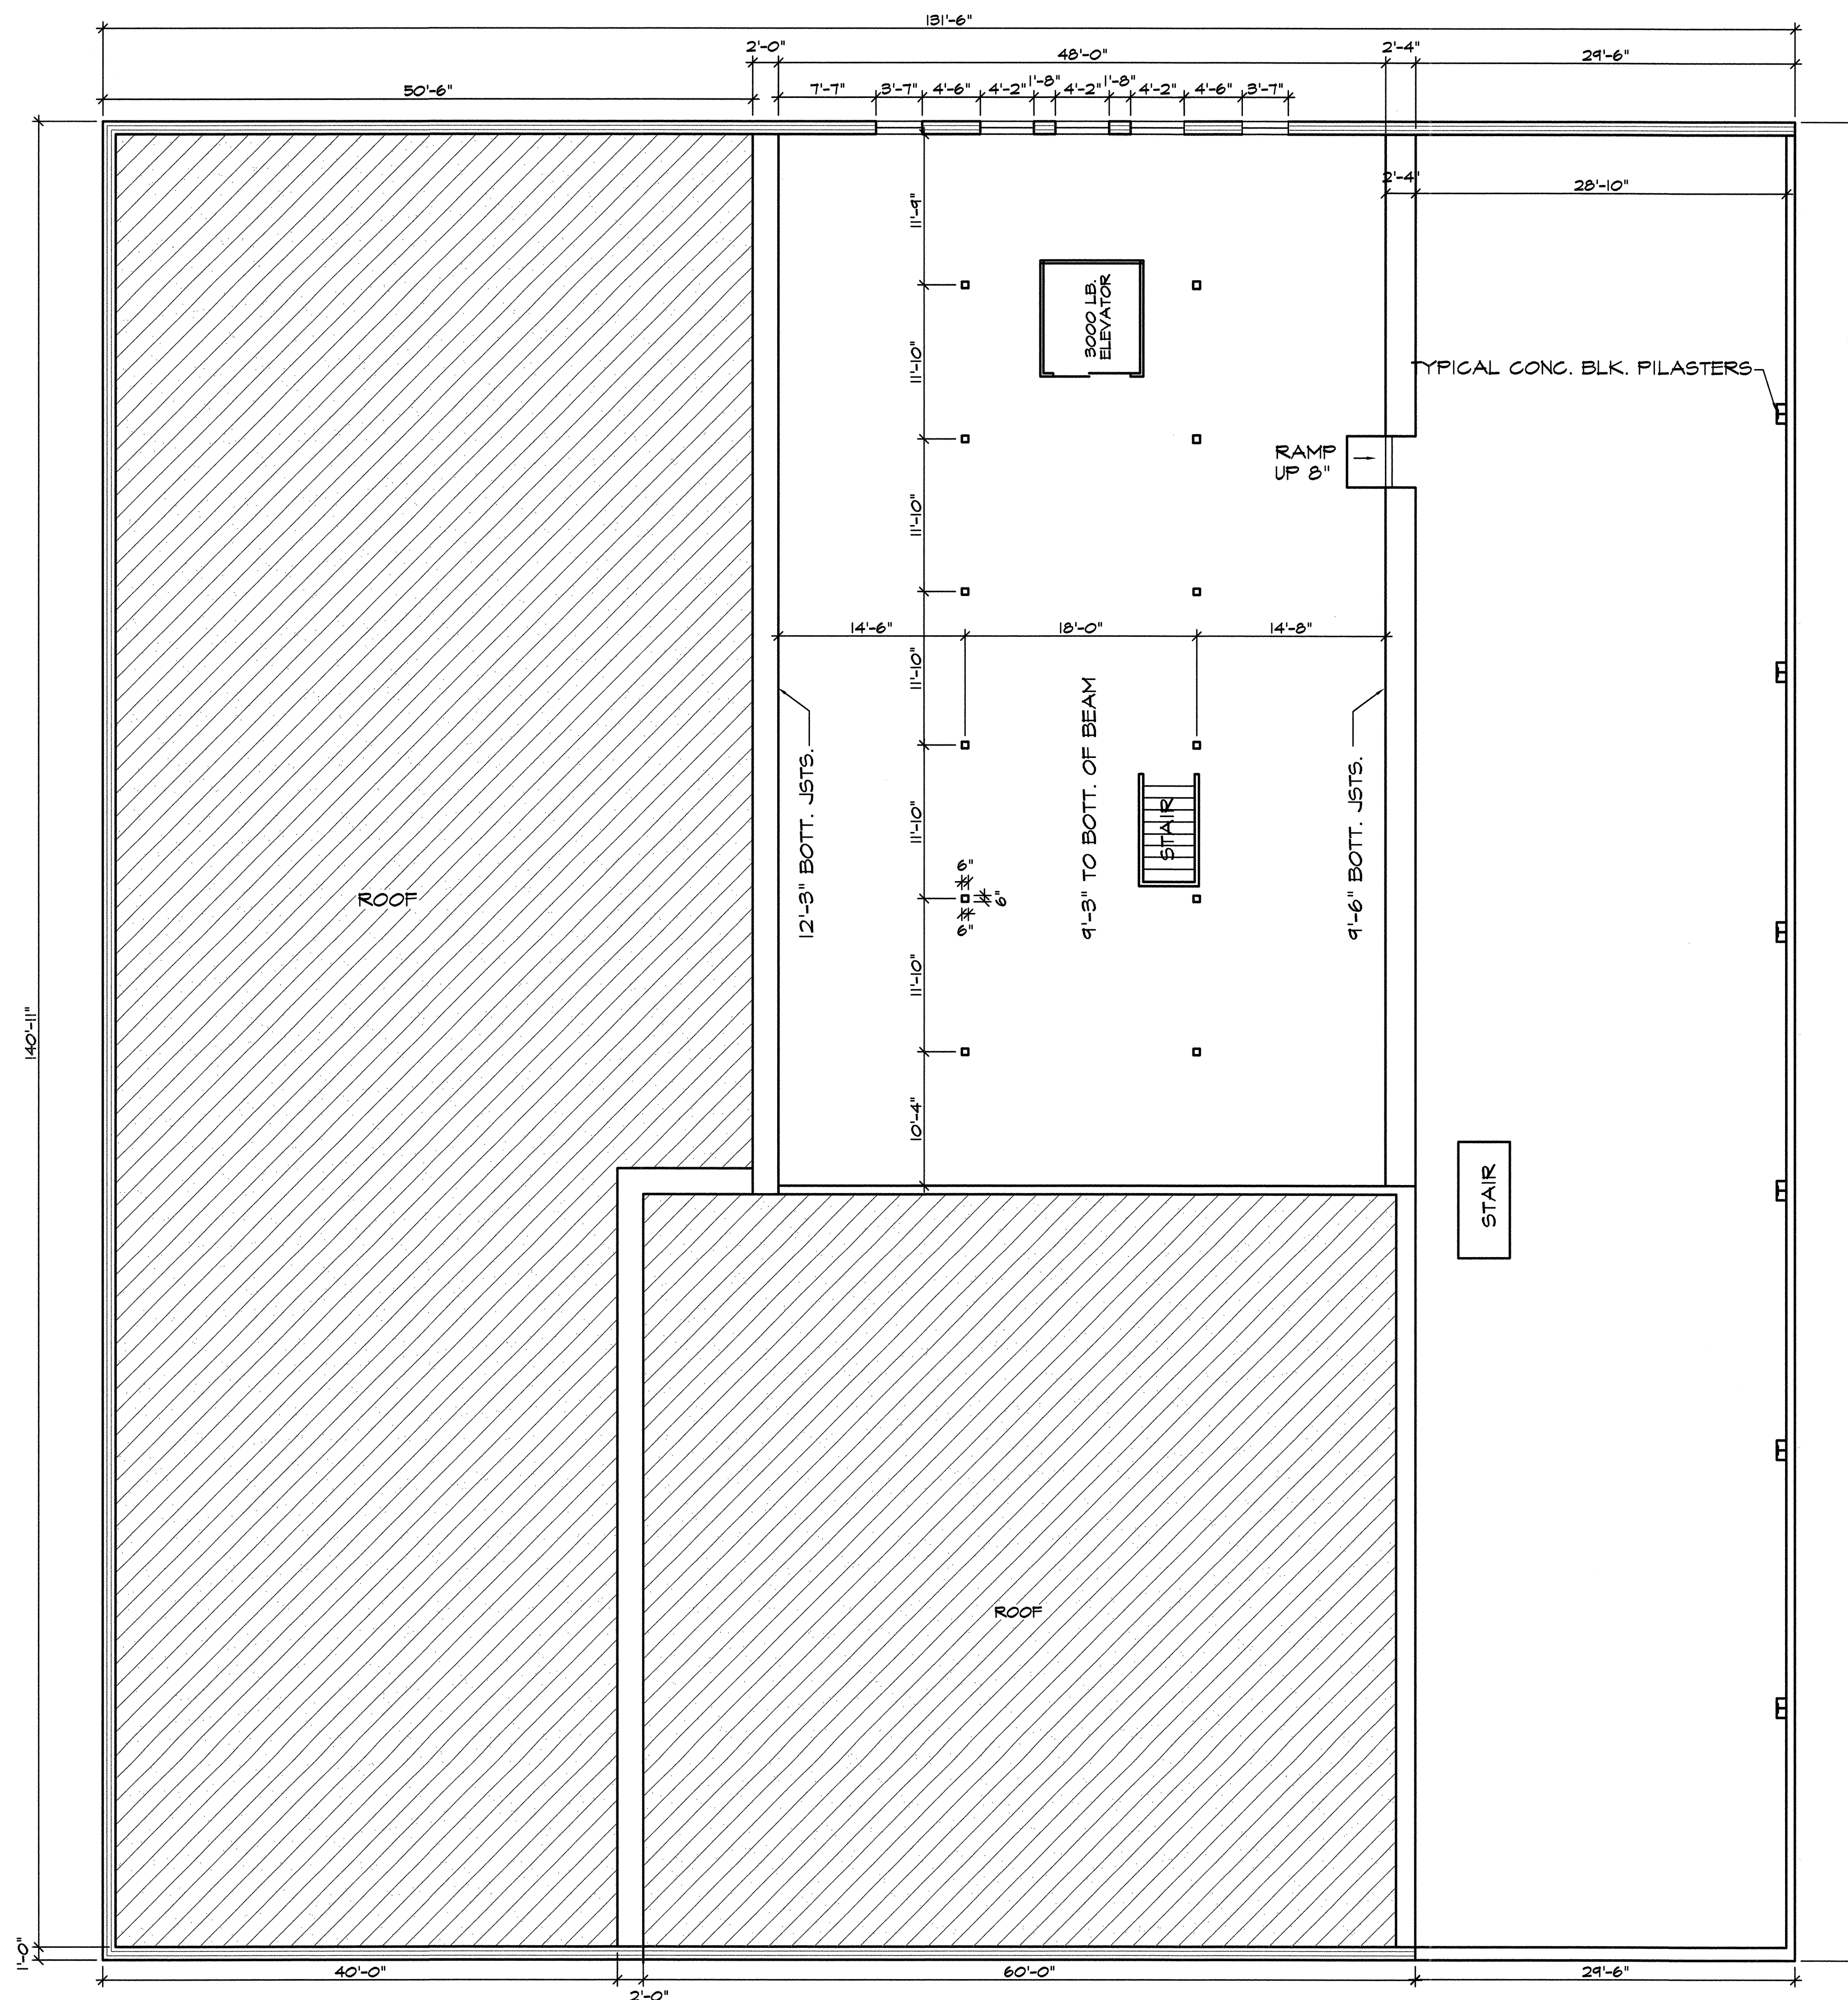

**4 FOURTH FLOOR PLAN**  
SCALE: 1/8"=1'-0"

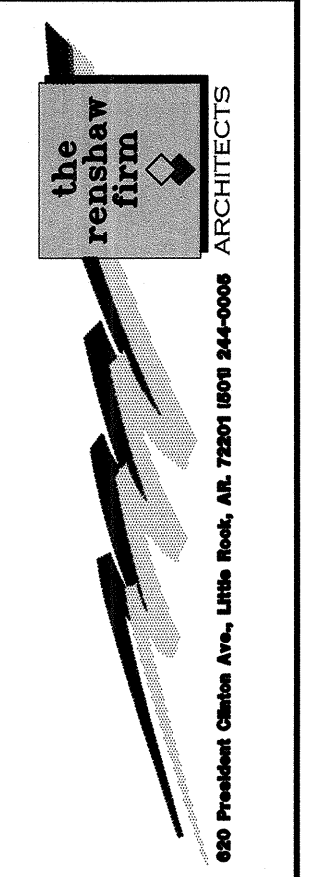

PROJECT:  
**JACIMORE BUILDING**  
**620 PRESIDENT CLINTON AVE**  
**LITTLE ROCK, ARKANSAS**


SHEET TITLE:  
**FOURTH FLOOR PLAN**

SHEET NO.  
**A4**


PROJECT NO.  
**99-105**

DATE  
**DEC 2004**


REVISION

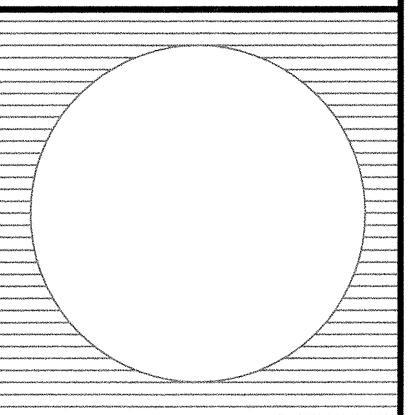




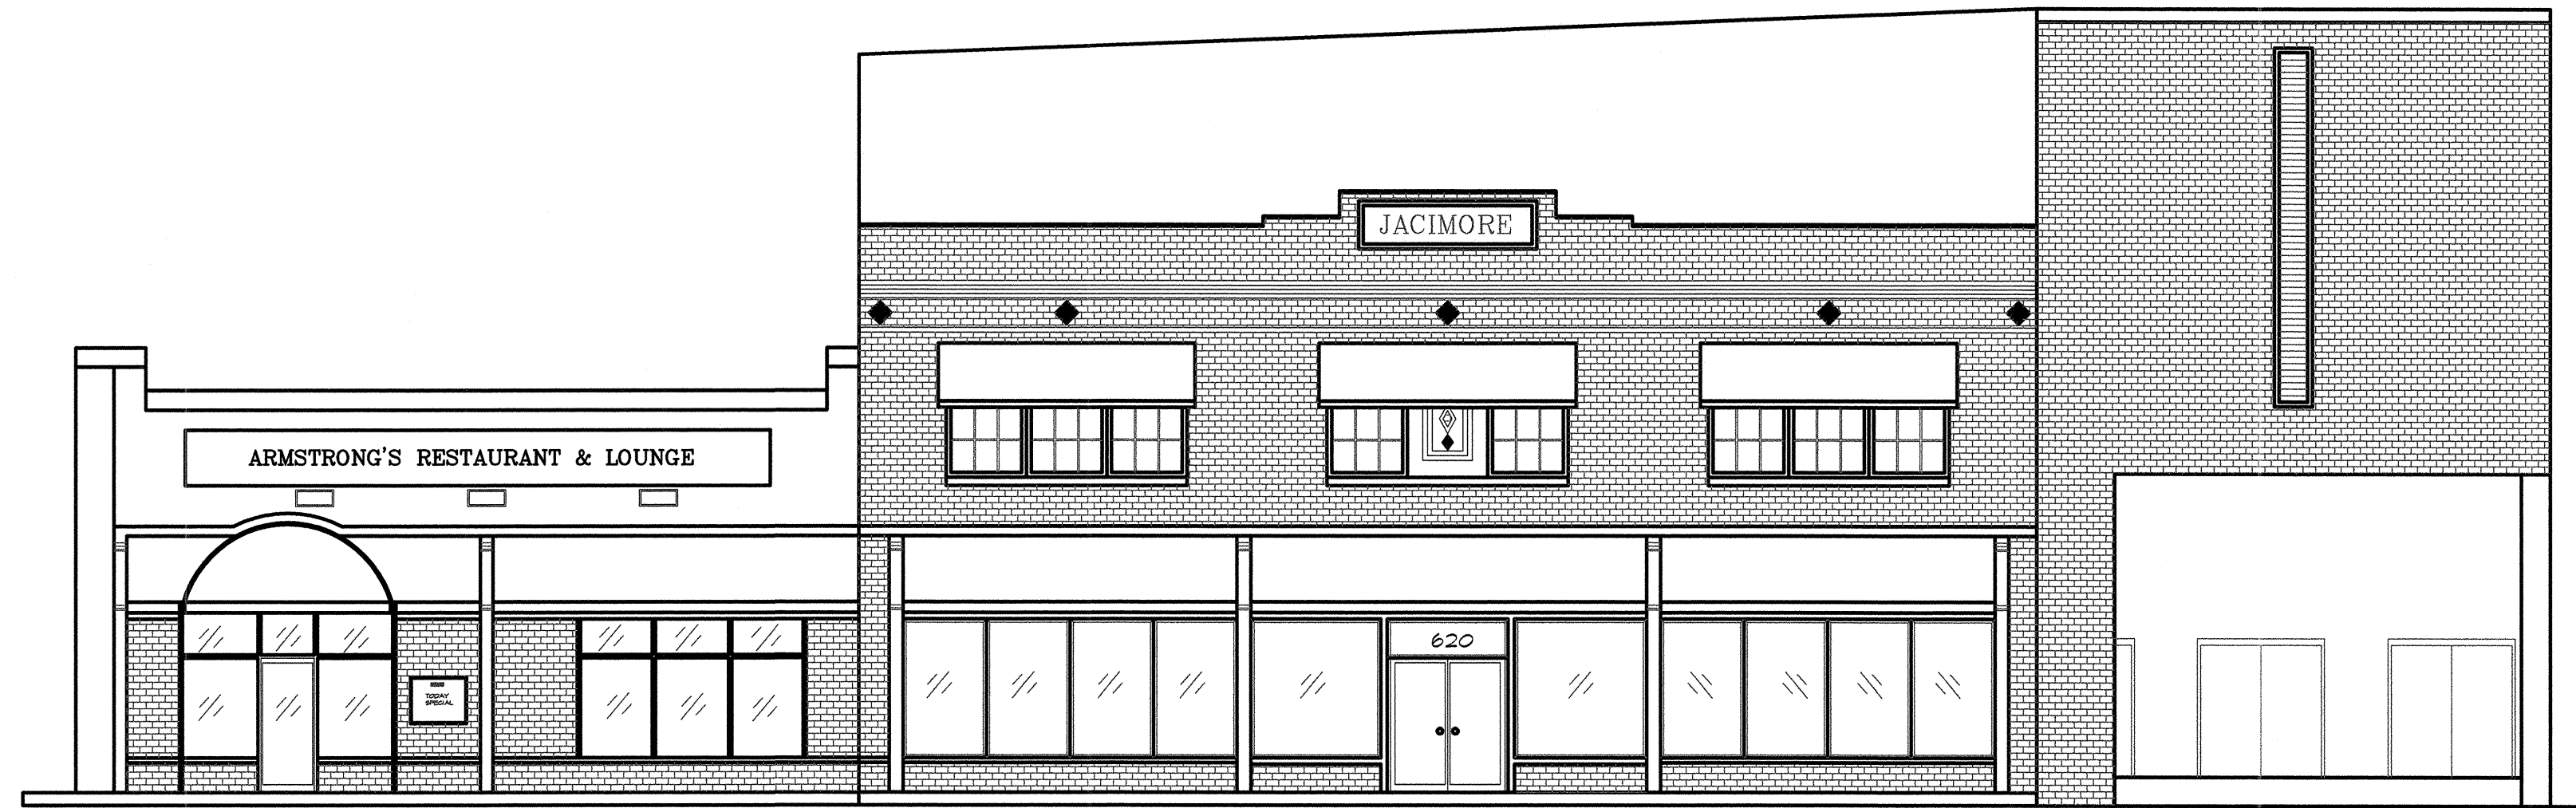

**1 FRONT ELEVATION**  
SCALE: 1/8"=1'-0"

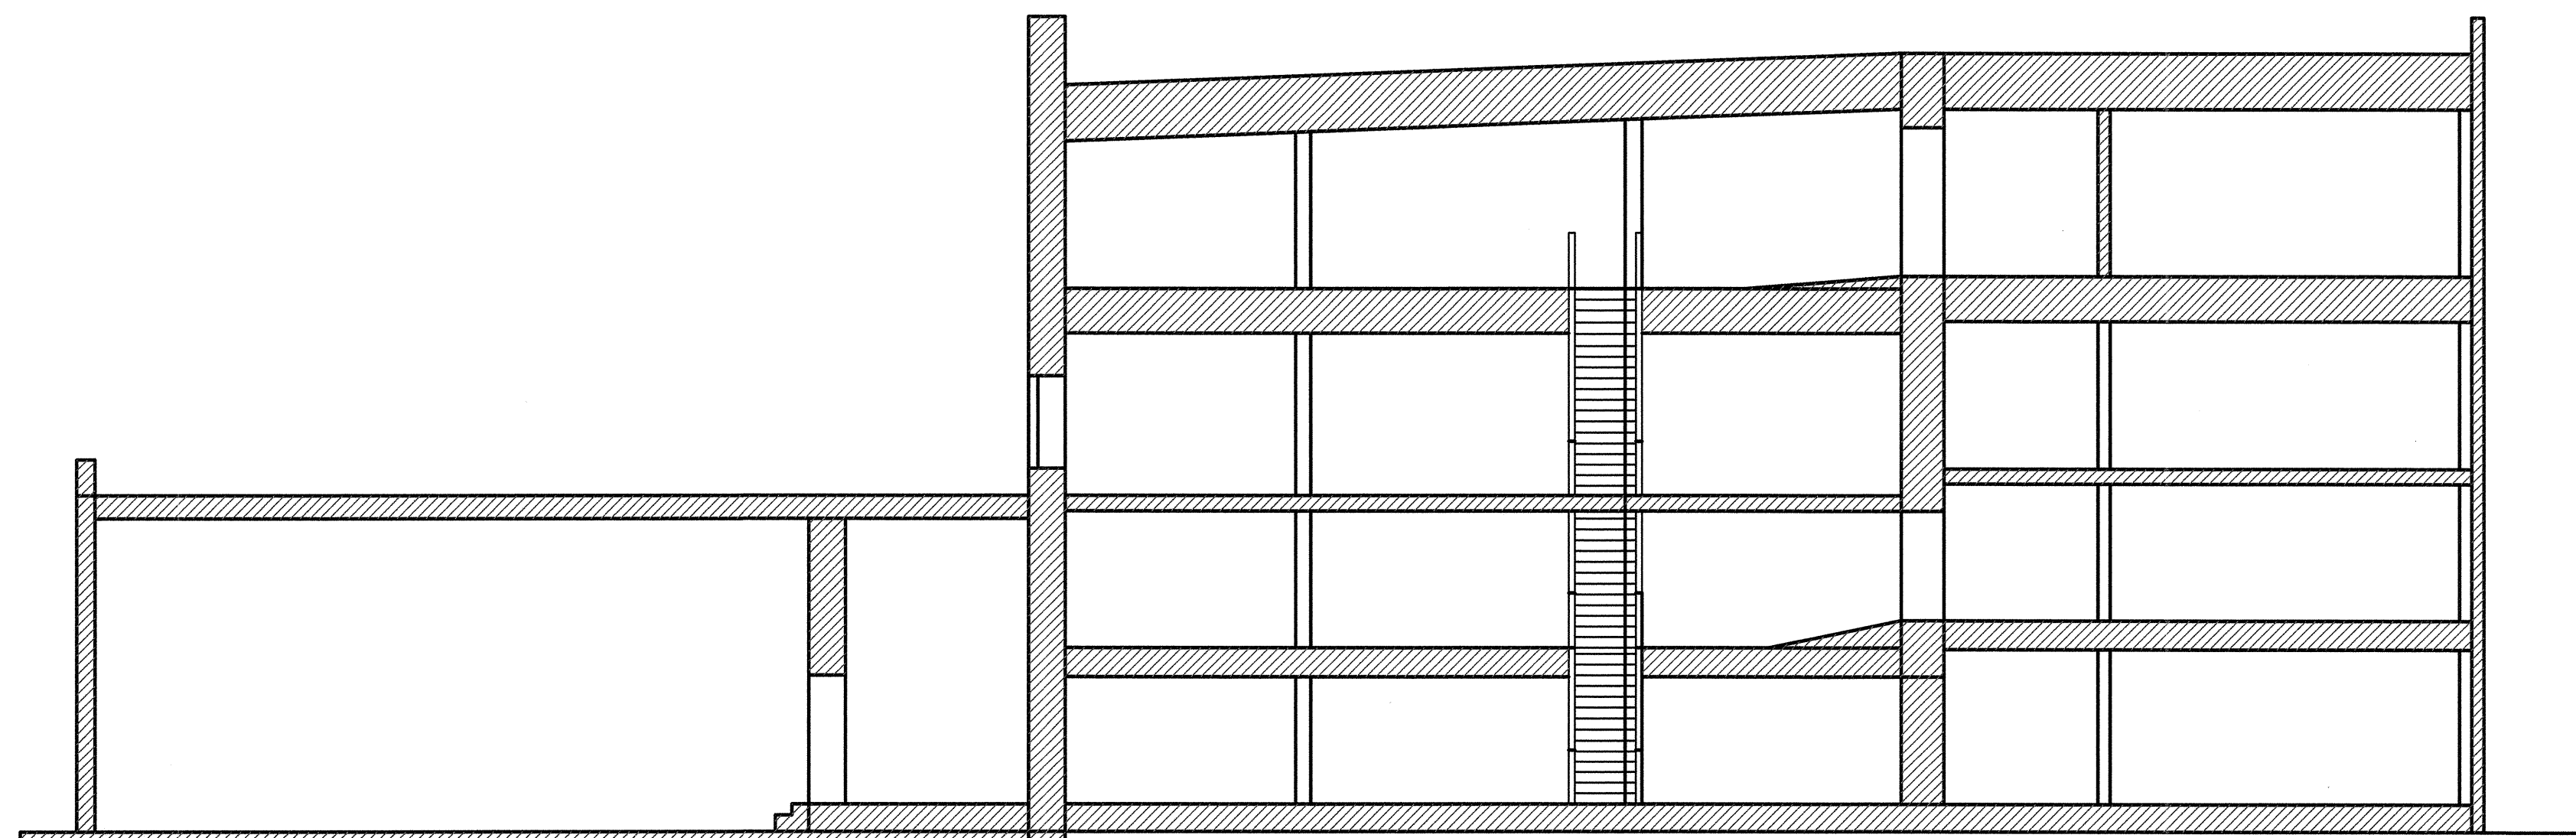

**2 BUILDING SECTION**  
SCALE: 1/8"=1'-0"

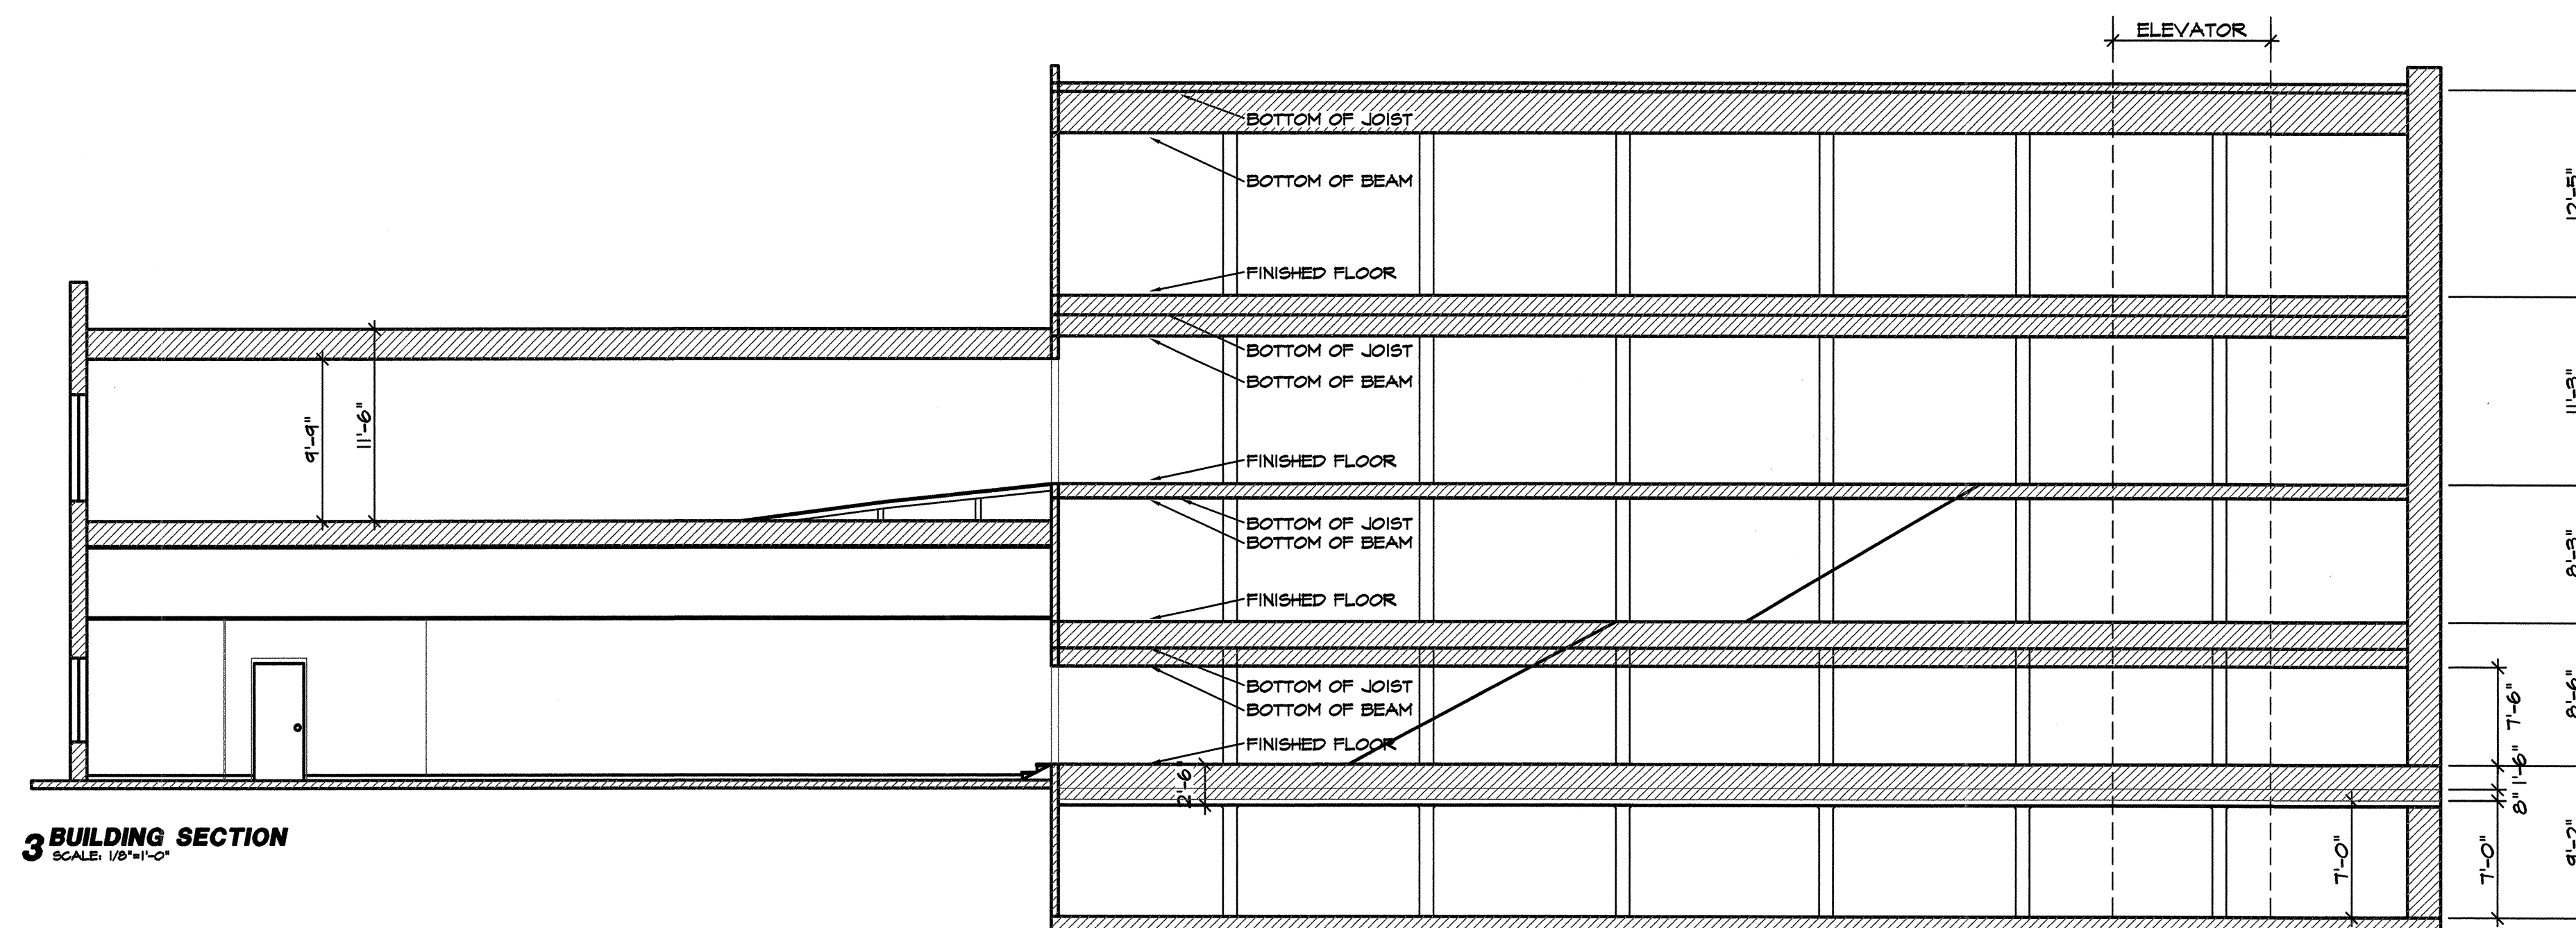

**3 BUILDING SECTION**  
SCALE: 1/8"=1'-0"



PROJECT:  
**JACIMORE BUILDING  
620 PRESIDENT CLINTON AVE  
LITTLE ROCK, ARKANSAS**

SHEET TITLE:  
**ELEVATIONS &  
SECTIONS**

SHEET NO.  
**A5**

PROJECT NO.  
**99-105**

DATE  
**DEC 2004**

REVISION