



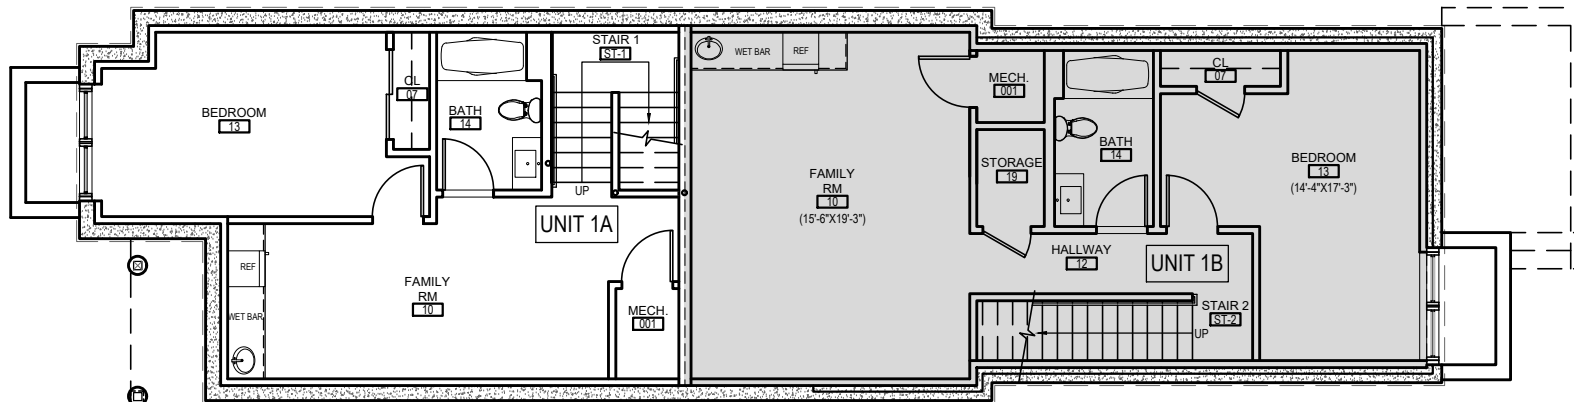


UNIT 1A
BASEMENT FLOOR PLAN
 SCALE: $\frac{3}{32}" = 1'-0"$



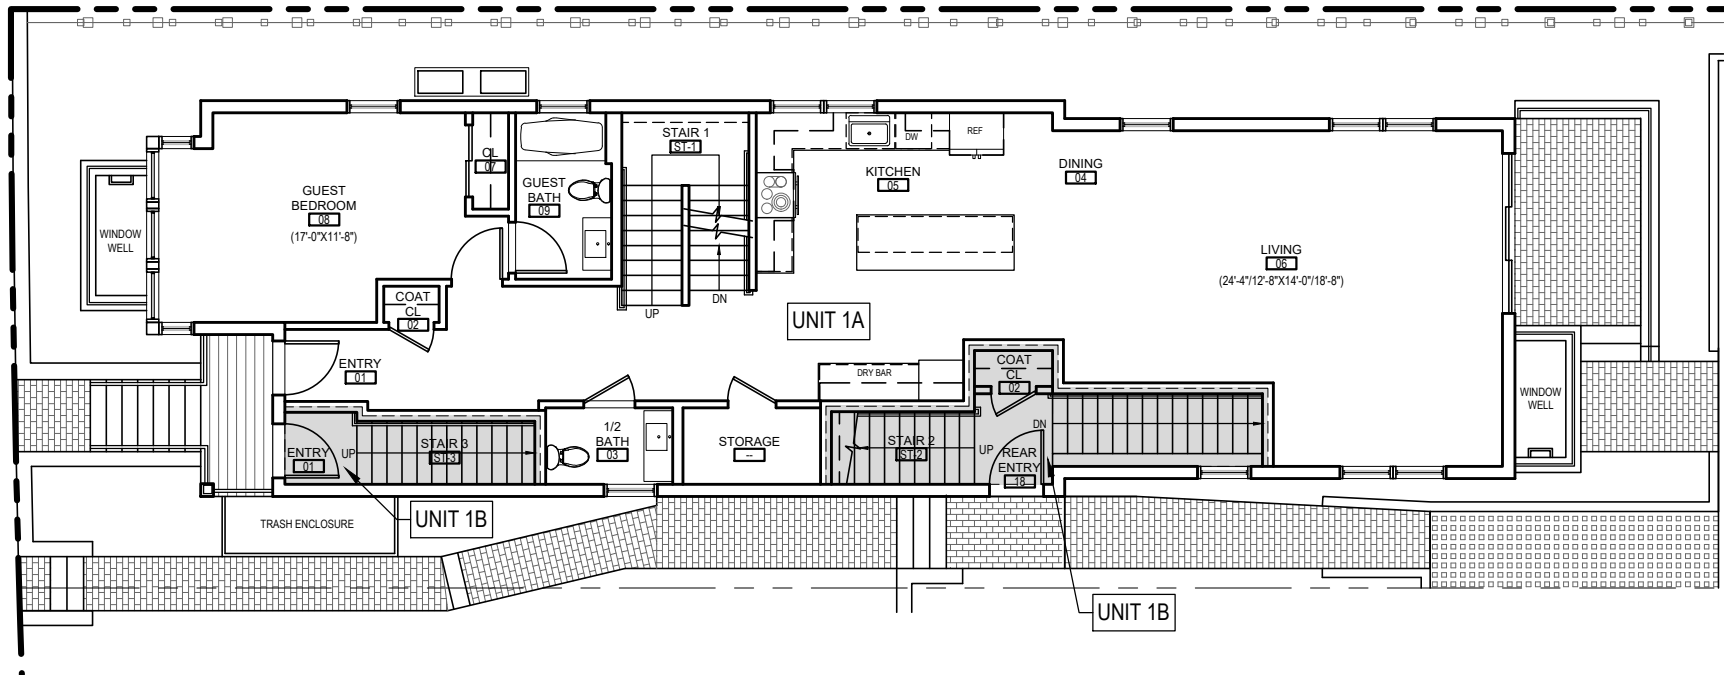

1 UNIT 1A
FIRST FLOOR PLAN
 SCALE: 3/32"=1'-0"



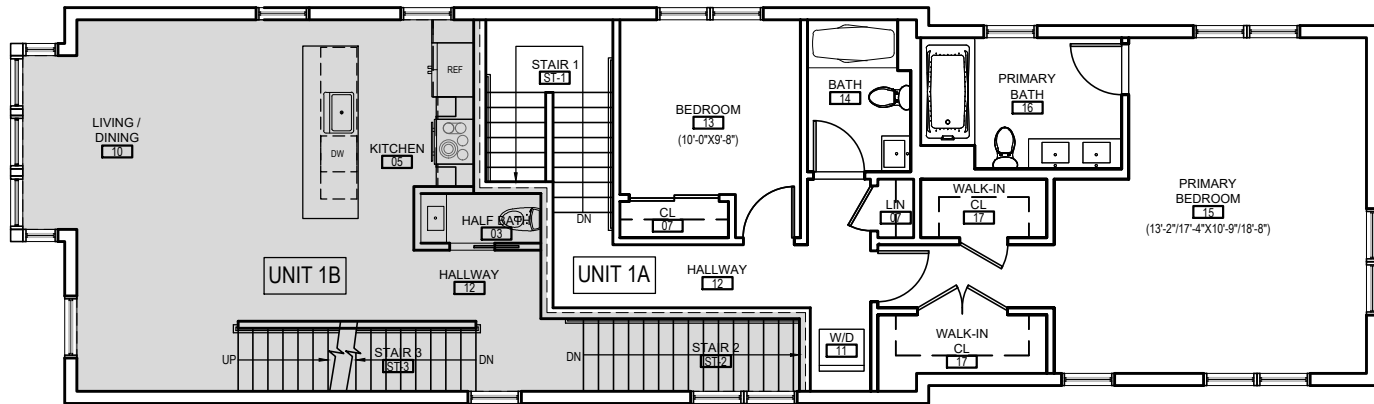

1 UNIT 1A
 SECOND FLOOR PLAN
 SCALE: 3/32"=1'-0"

