



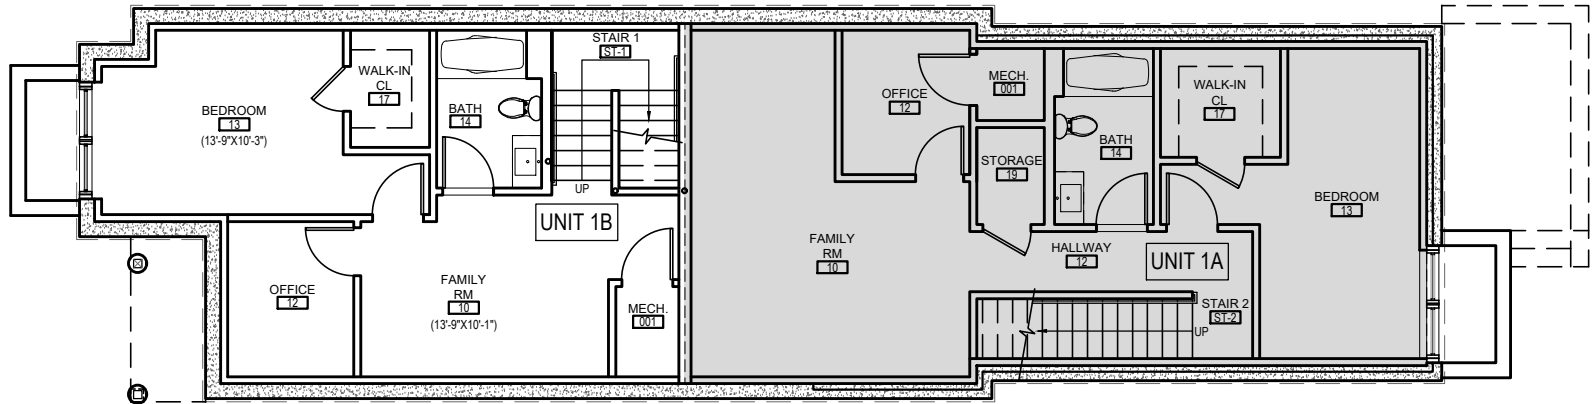


1 UNIT 1B
 BASEMENT FLOOR PLAN
 SCALE: 3/32"=1'-0"
 REVIEW DRAFT



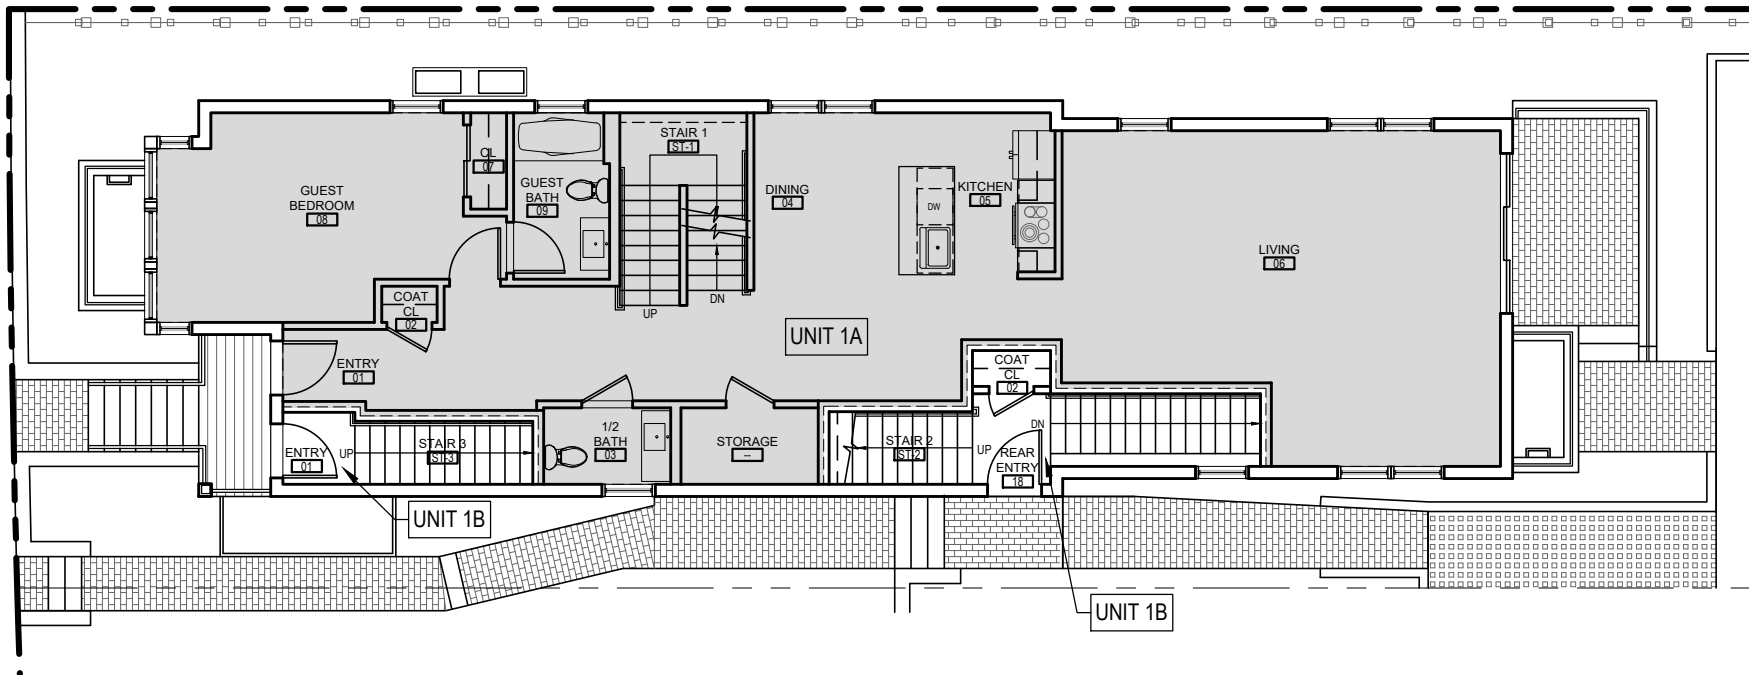


1 UNIT 1B
 FIRST FLOOR PLAN
 SCALE: 3/32"=1'-0"
 REVIEW DRAFT



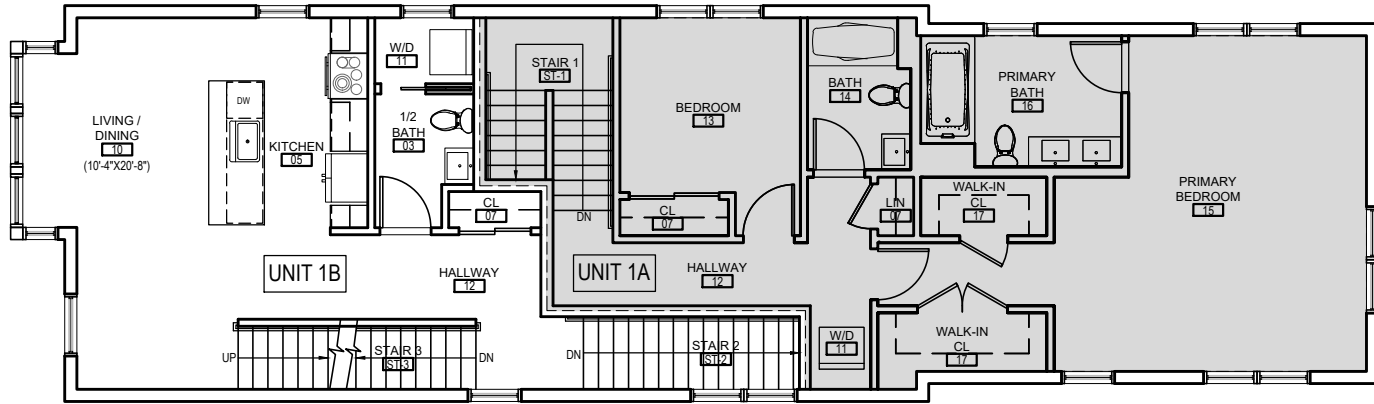

1 UNIT 1B
 SECOND FLOOR PLAN
 SCALE: 3/32"=1'-0"
 REVIEW DRAFT



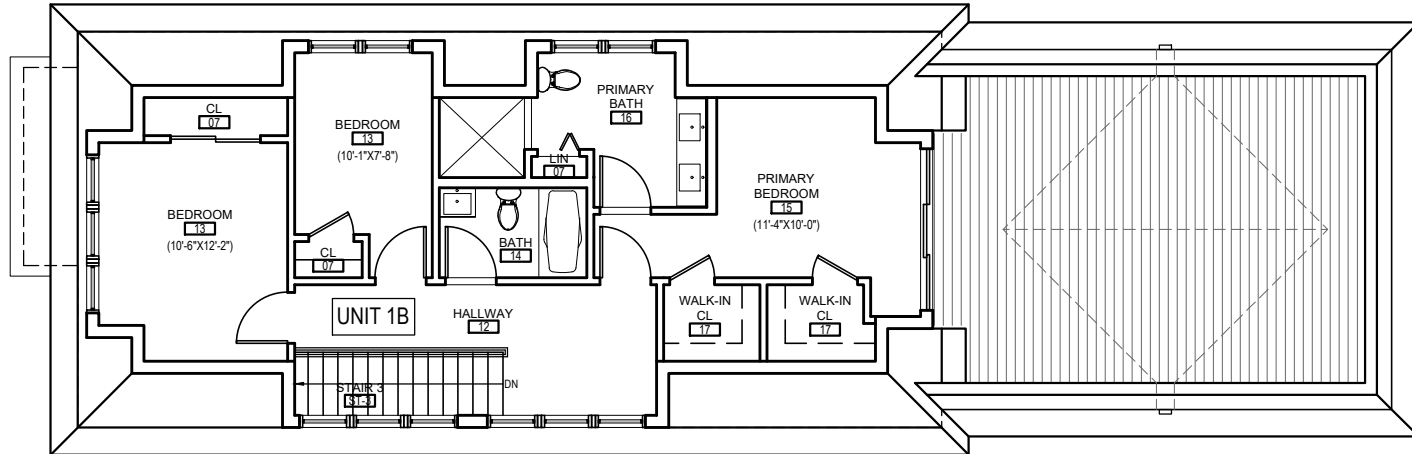

1 UNIT 1B
MANSARD FLOOR PLAN
SCALE: 3/32"=1'-0"
REVIEW DRAFT

