



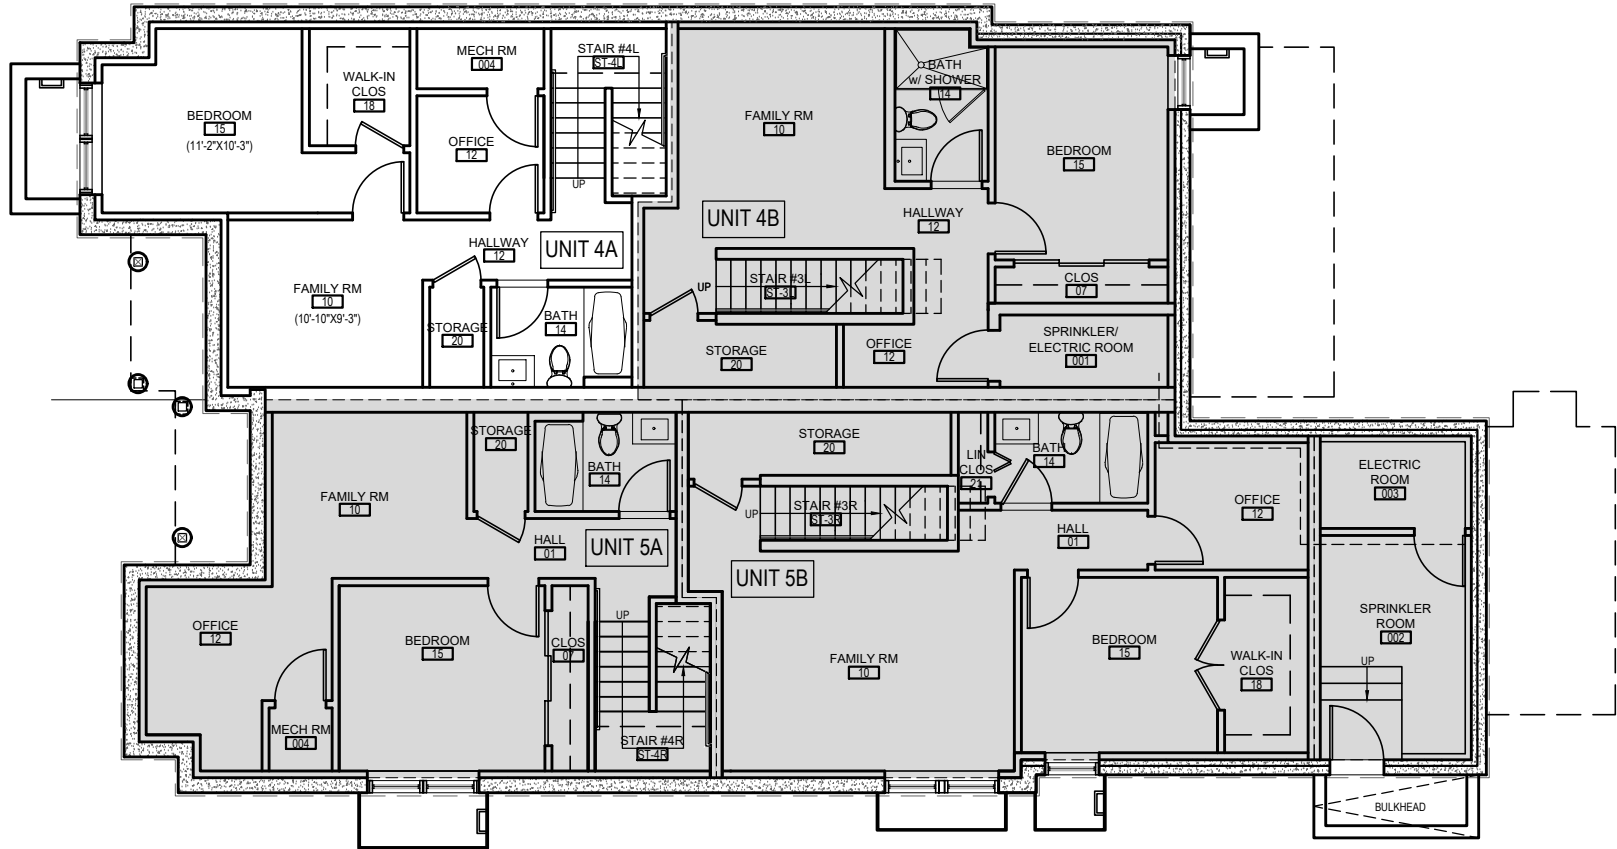

1 UNIT 4A
BASEMENT FLOOR PLAN
SCALE: 3/32"=1'-0"
REVIEW DRAFT




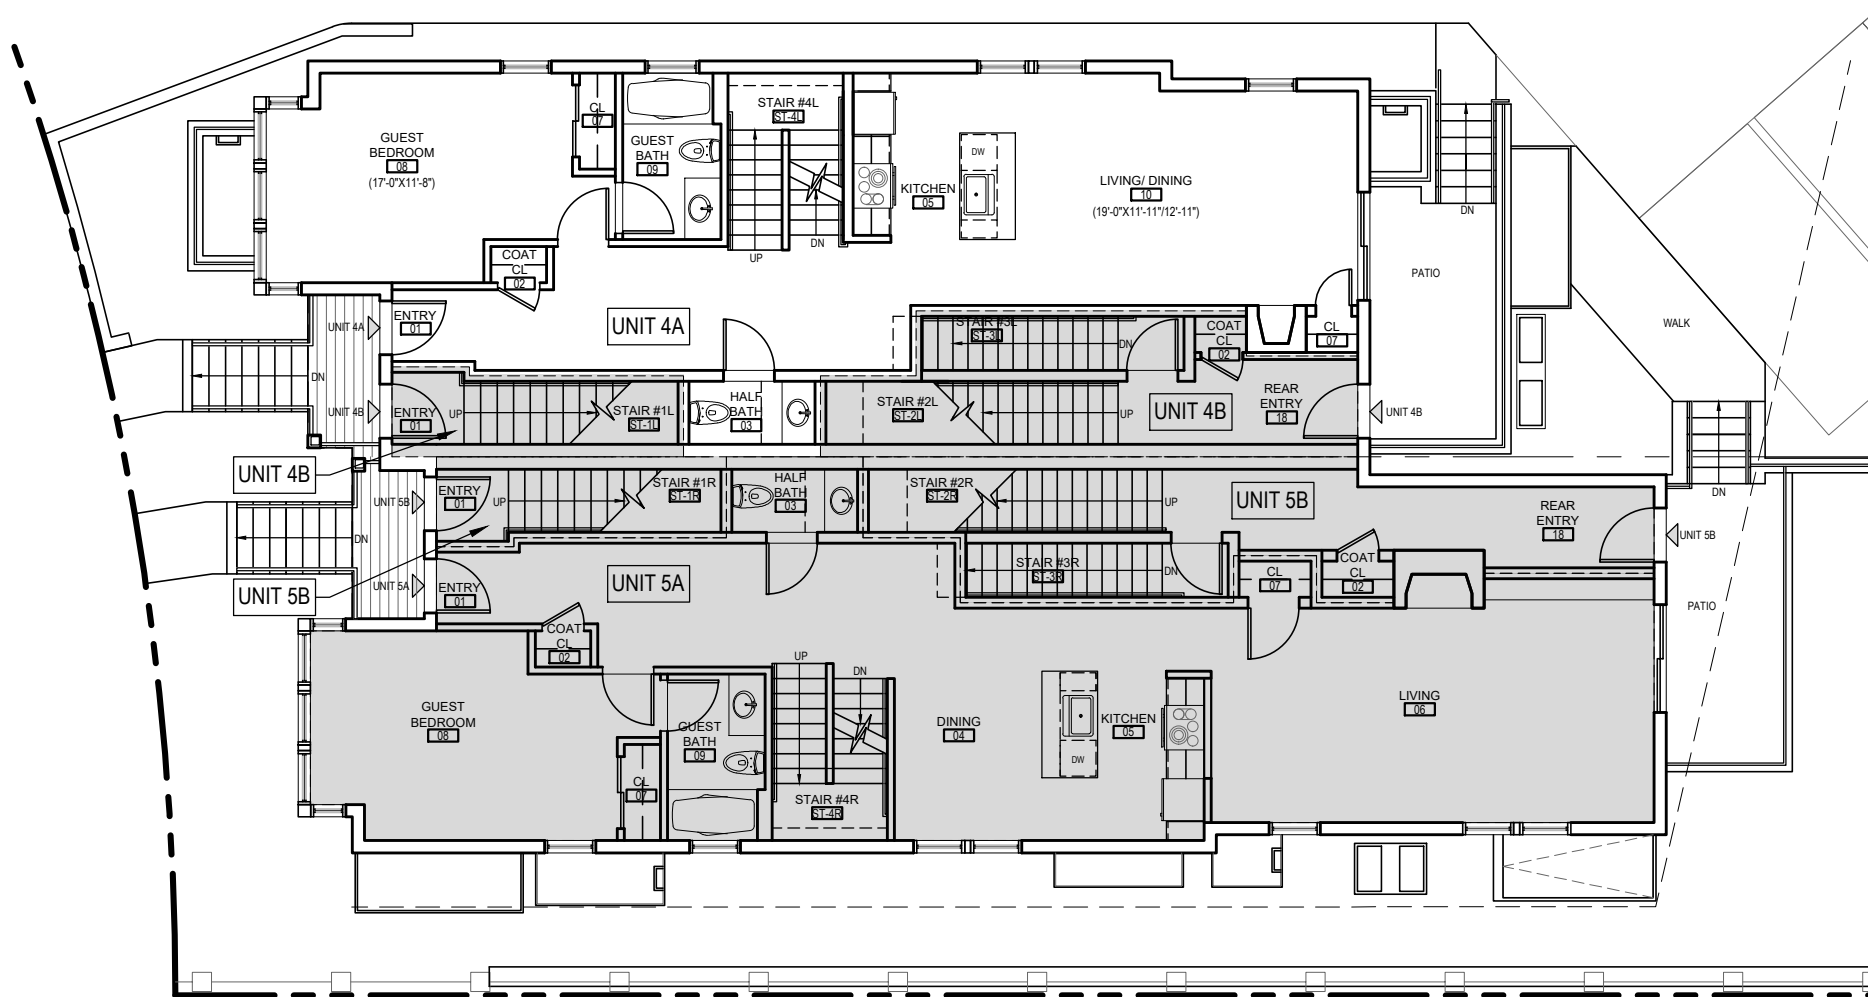

1 UNIT 4A
FIRST FLOOR PLAN
SCALE: 3/32"=1'-0"

REVIEW DRAFT



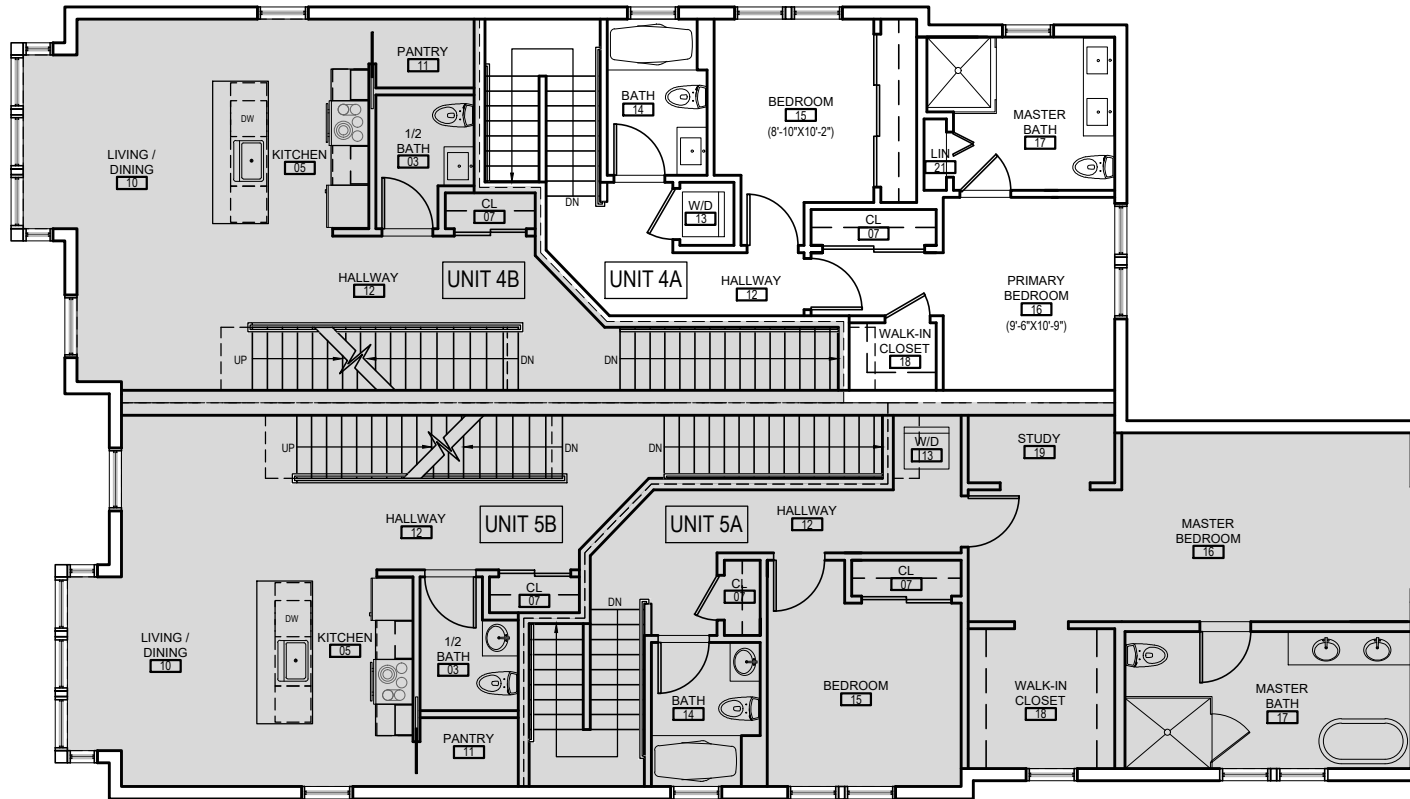

1 UNIT 4A
 SECOND FLOOR PLAN
 SCALE: 3/32"=1'-0"
 REVIEW DRAFT

