



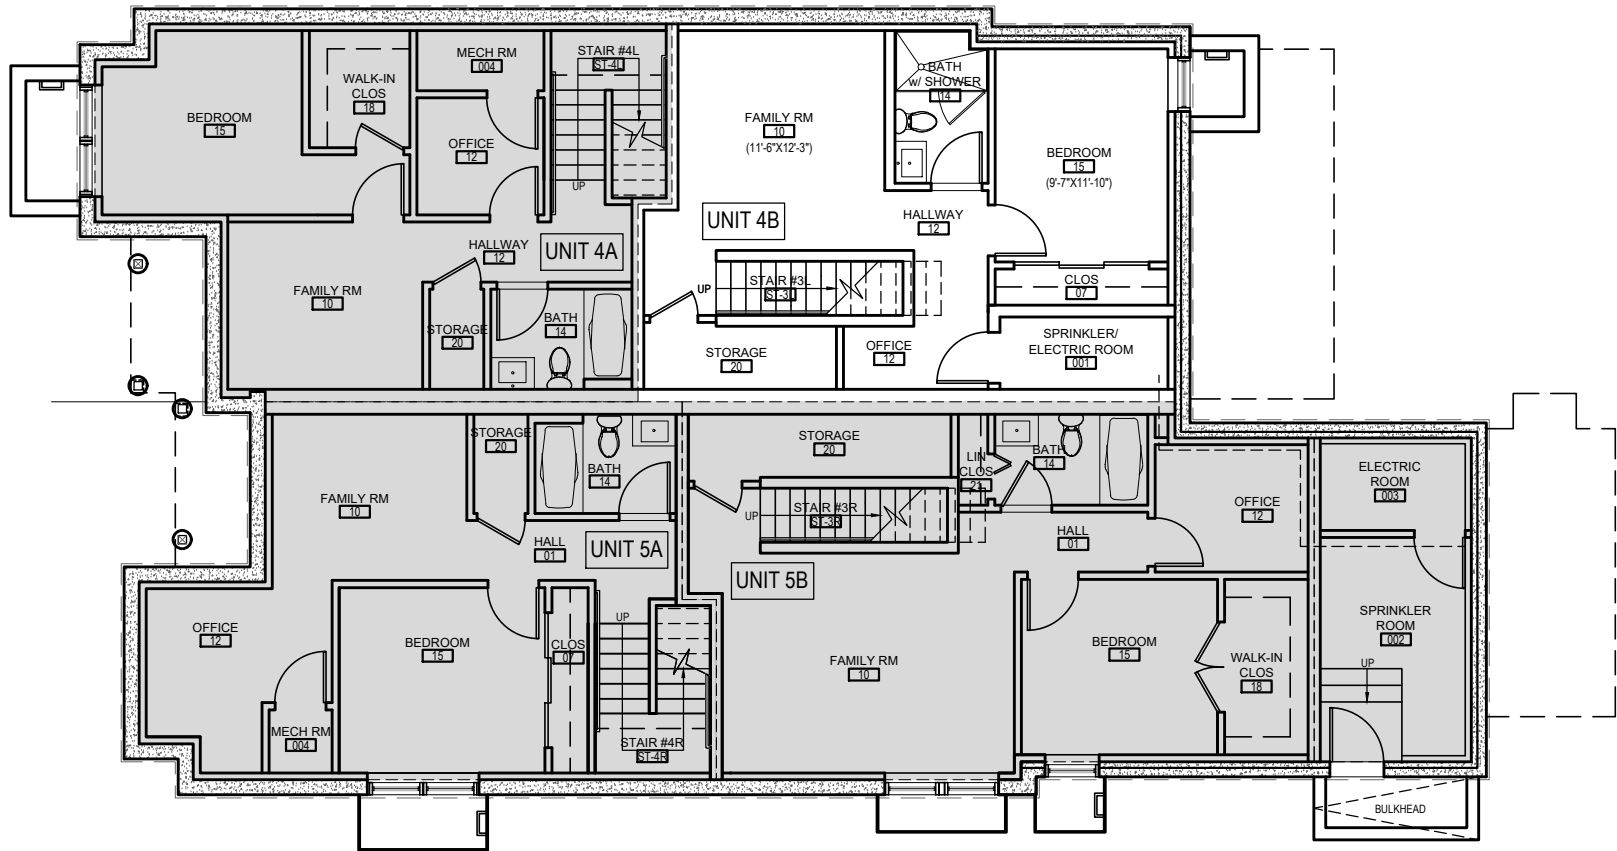

1 UNIT 4B
 BASEMENT FLOOR PLAN
 SCALE: 3/32"=1'-0"
 REVIEW DRAFT




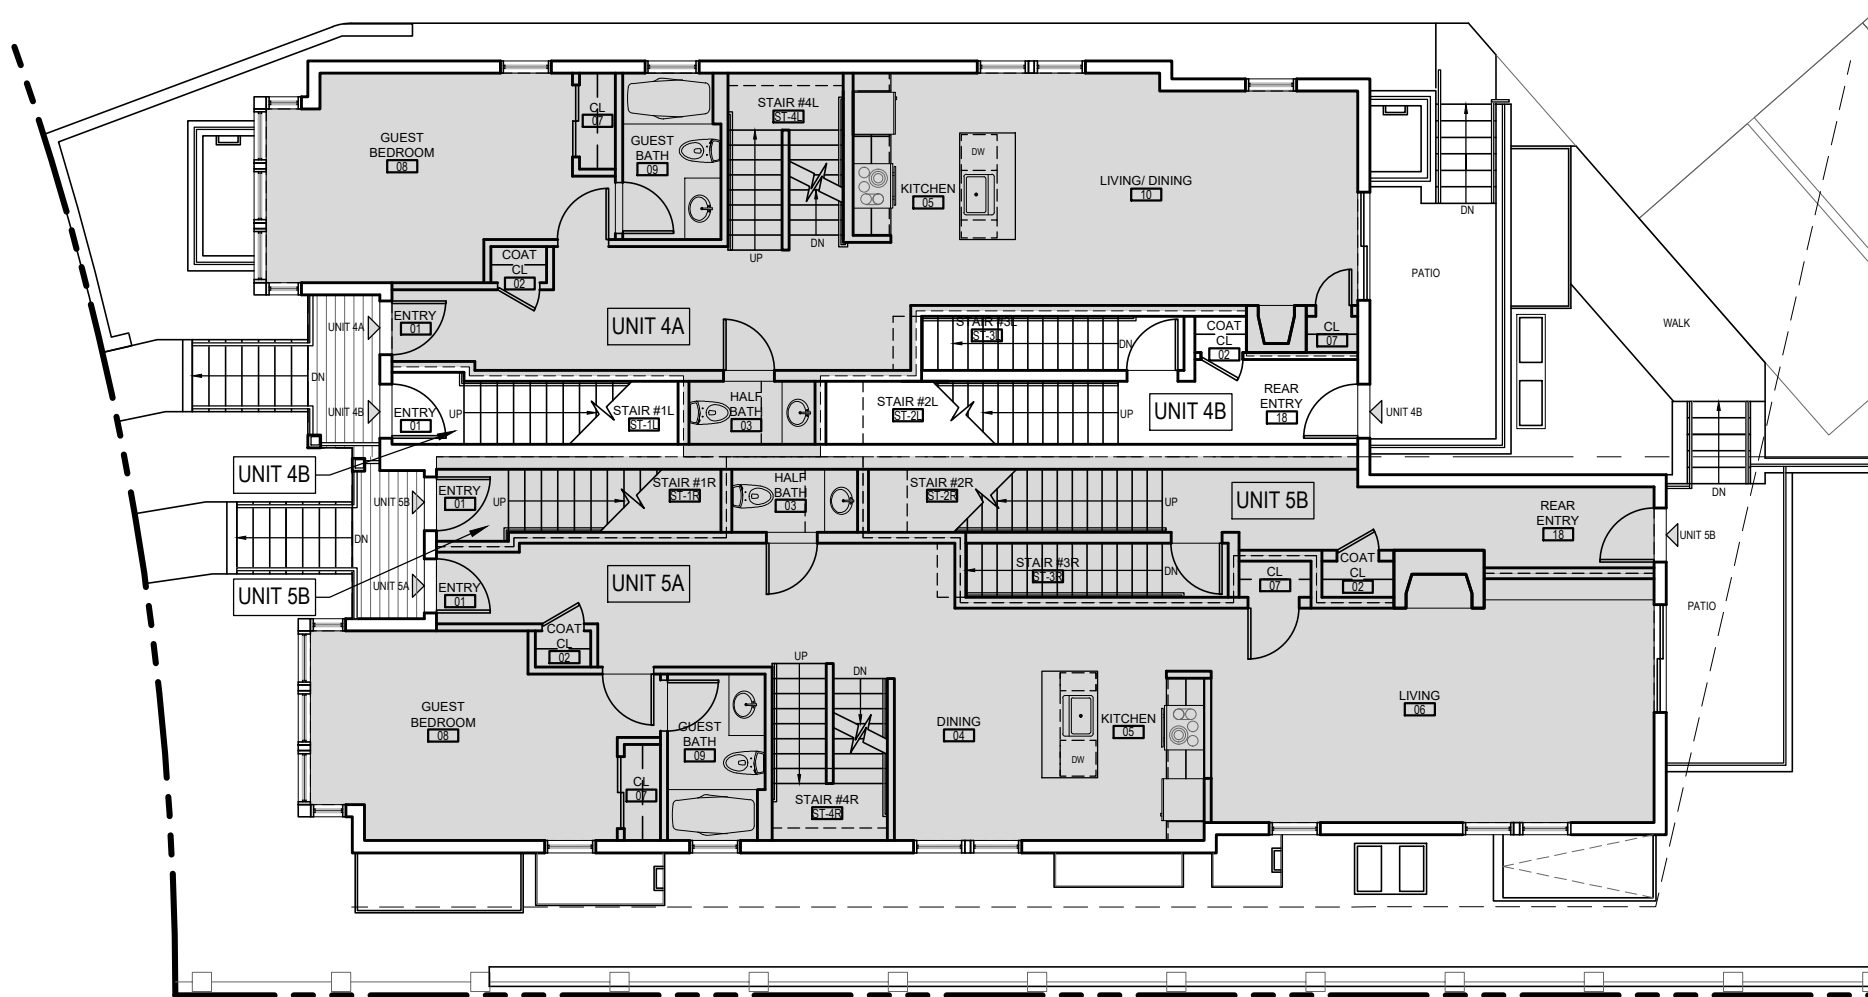

1 UNIT 4B
FIRST FLOOR PLAN
SCALE: 3/32"=1'-0"


REVIEW DRAFT



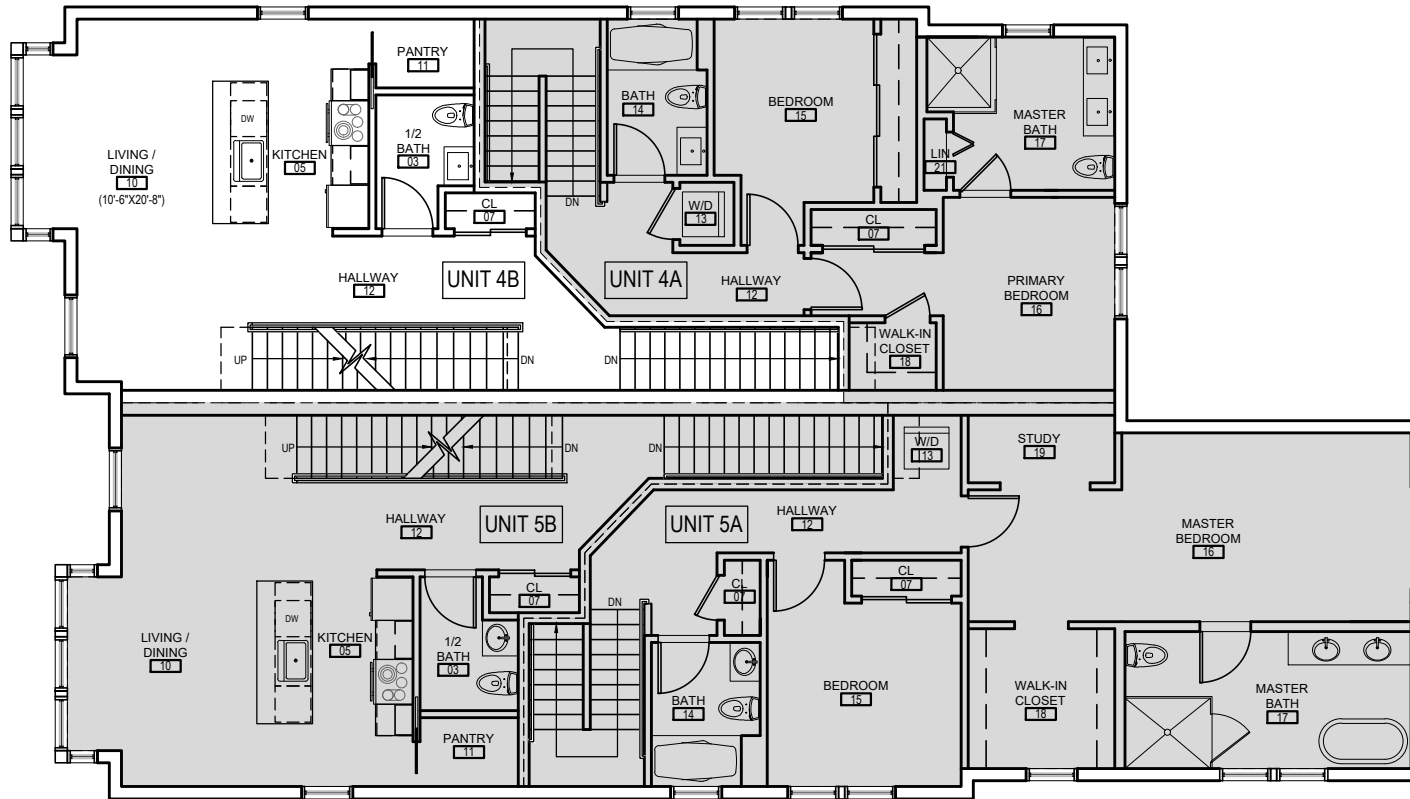

1 UNIT 4B
 SECOND FLOOR PLAN
 SCALE: 3/32"=1'-0"
 REVIEW DRAFT



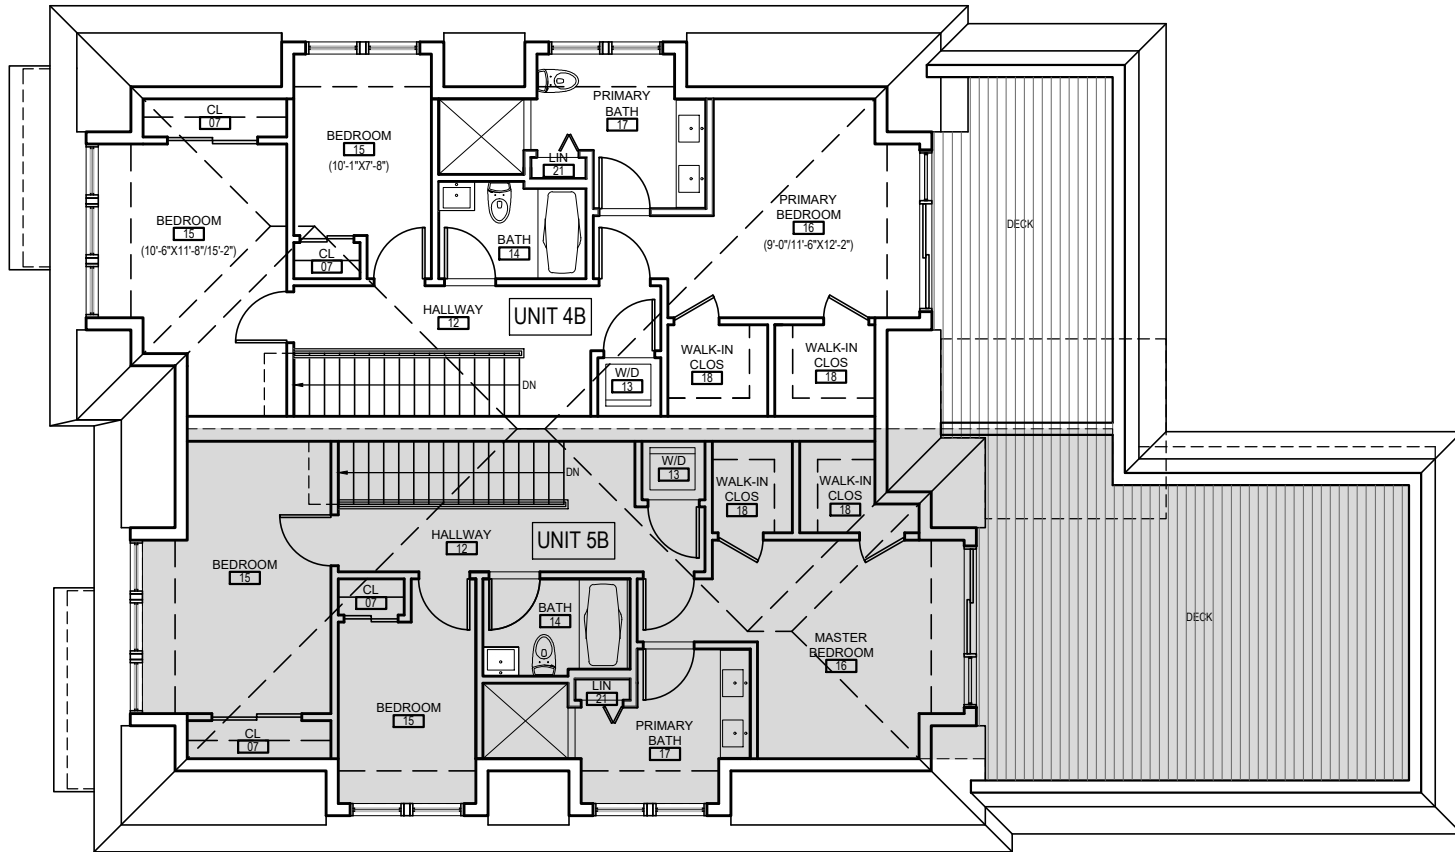

UNIT 4B
MANSARD FLOOR PLAN
 SCALE: 3/32"=1'-0"
REVIEW DRAFT

