



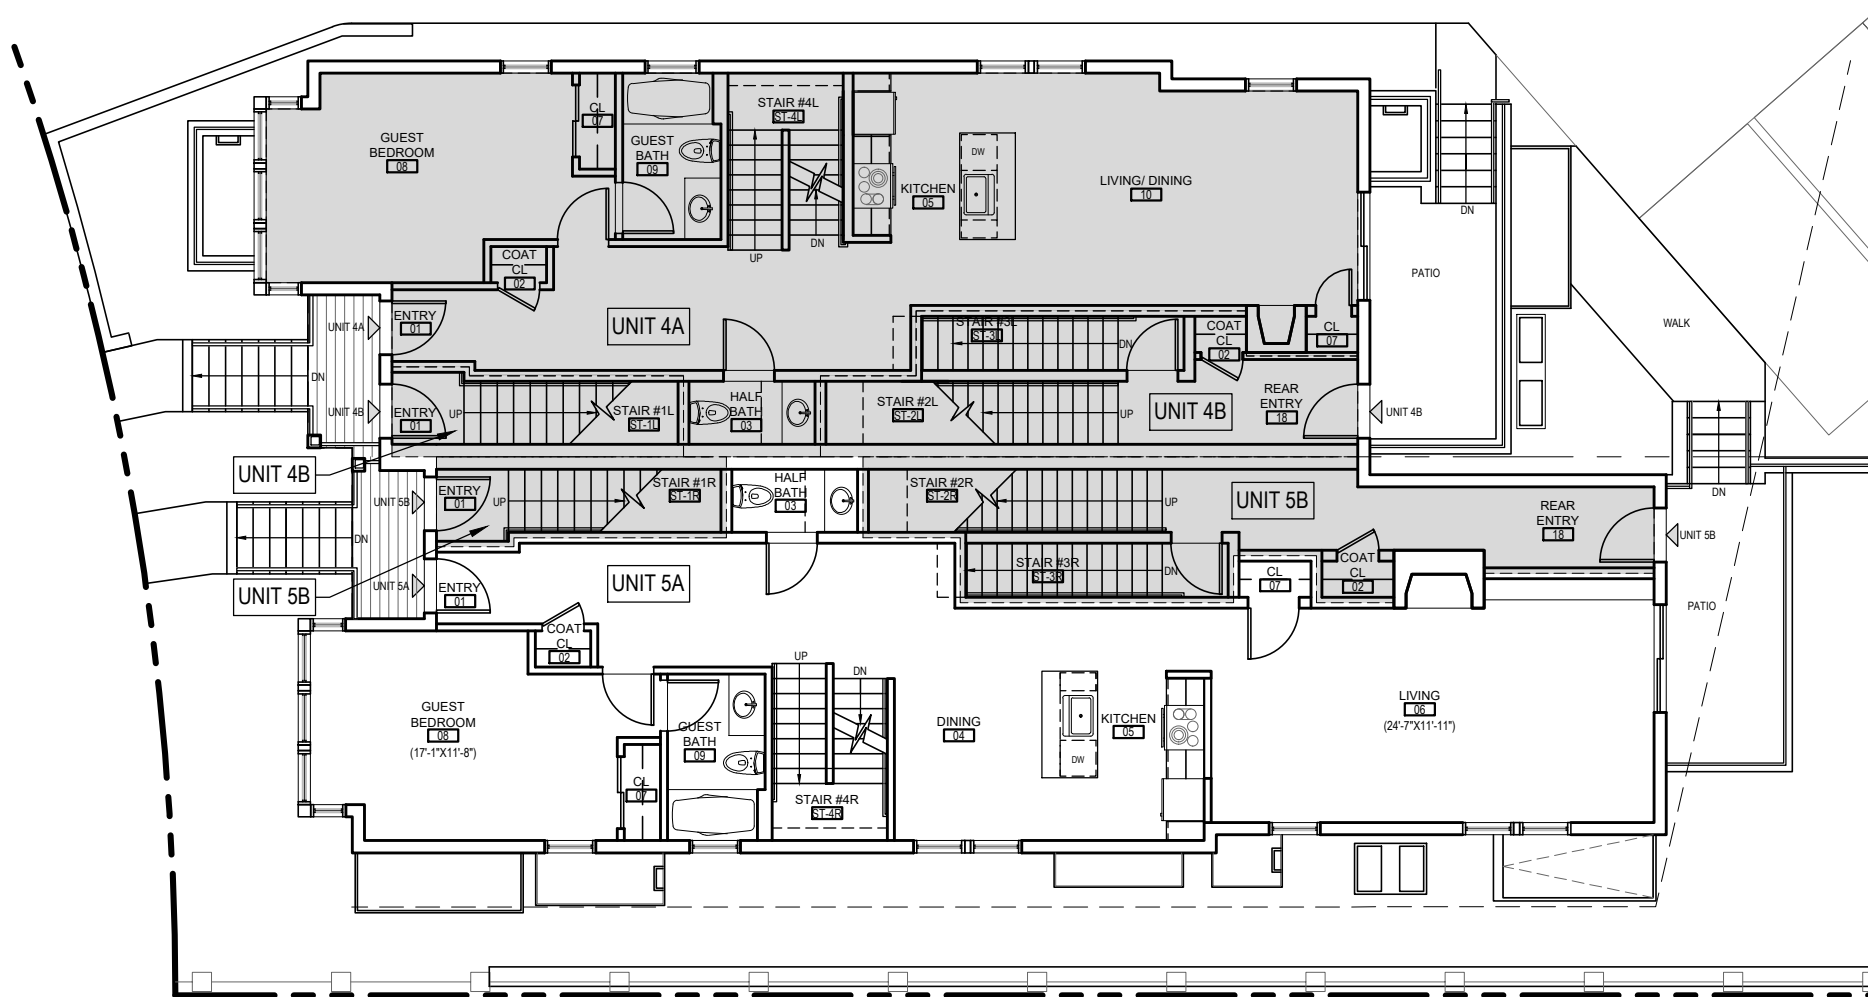

① UNIT 5A
 FIRST FLOOR PLAN
 SCALE: 3/32"=1'-0"

REVIEW DRAFT



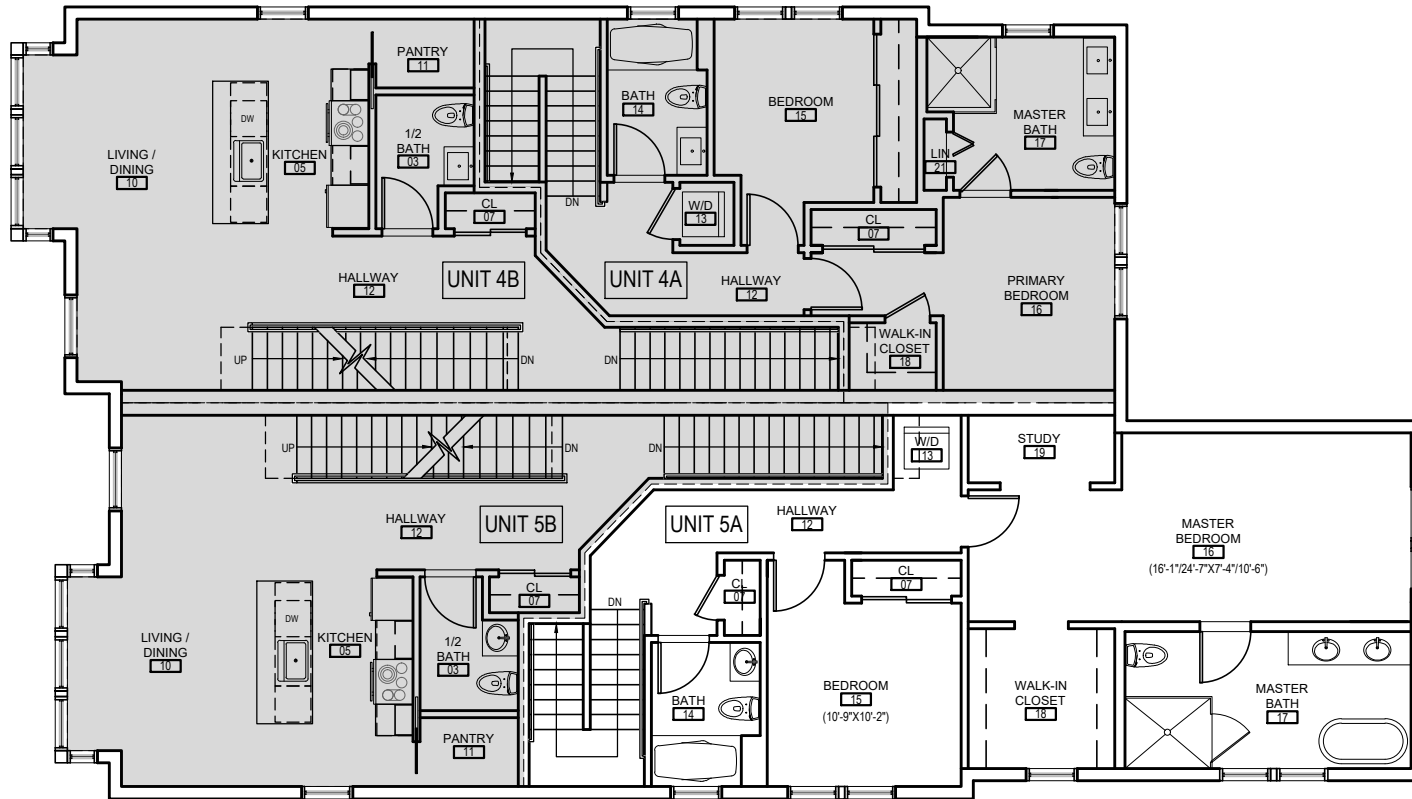

1 UNIT 5A
 SECOND FLOOR PLAN
 SCALE: 3/32"=1'-0"
 REVIEW DRAFT

