

Key Plan:

Architect's Stamp:

Project:

Chelmsford Retail
 197 Billerica Road
 Chelmsford, MA 01824

Client:
 Kinloch Retail Investments, LLC
 487 Grotton Road
 Chelmsford, MA 01824
 Tel: (978) 314-8301

Project #: 18039

Scale: As Noted

Issue: Schematic Design
Date: 06/14/2018

Revisions:

Revisions:	Date:

Drawing Title:
 First Floor Plan


Sheet Number:

A.101


MAUGEL ARCHITECTS

200 Ayer Road
 www.maugel.com
 Harvard, MA
 978.456.2800


THESE DOCUMENTS AND ALL IDEAS, ARRANGEMENTS, DESIGNS AND PLANS INDICATED THEREON OR REPRESENTED THEREBY ARE OWNED BY AND REMAIN THE PROPERTY OF MAUGEL ARCHITECTS, INC. AND NO PART THEREOF SHALL BE REPRODUCED OR TRANSMITTED IN ANY FORM OR BY ANY MEANS, ELECTRONIC OR MECHANICAL, INCLUDING PHOTOCOPYING, RECORDING, OR BY ANY INFORMATION STORAGE AND RETRIEVAL SYSTEM, WITHOUT THE WRITTEN PERMISSION OF MAUGEL ARCHITECTS, INC.

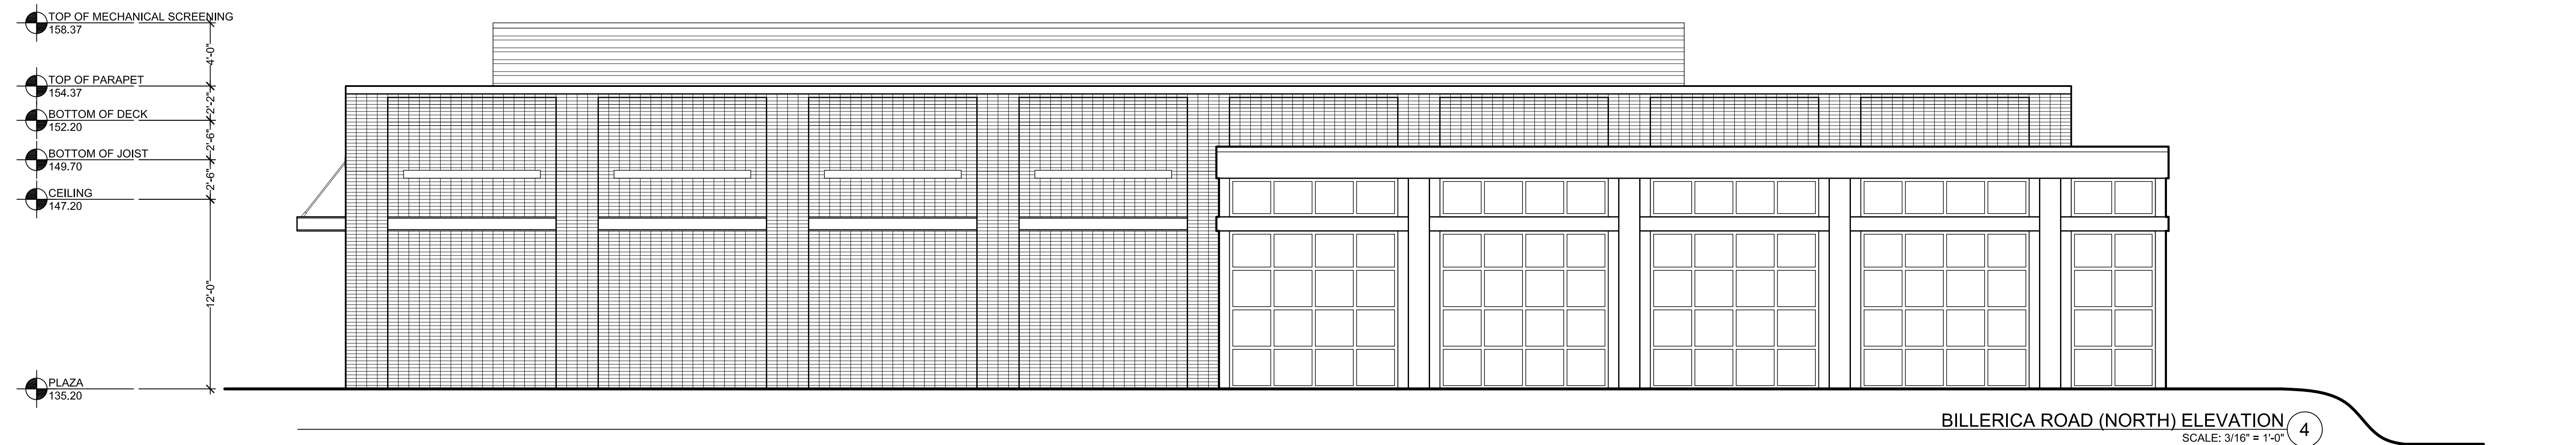


BILLERICA ROAD (NORTH) ELEVATION 4
SCALE: 3/16" = 1'-0"

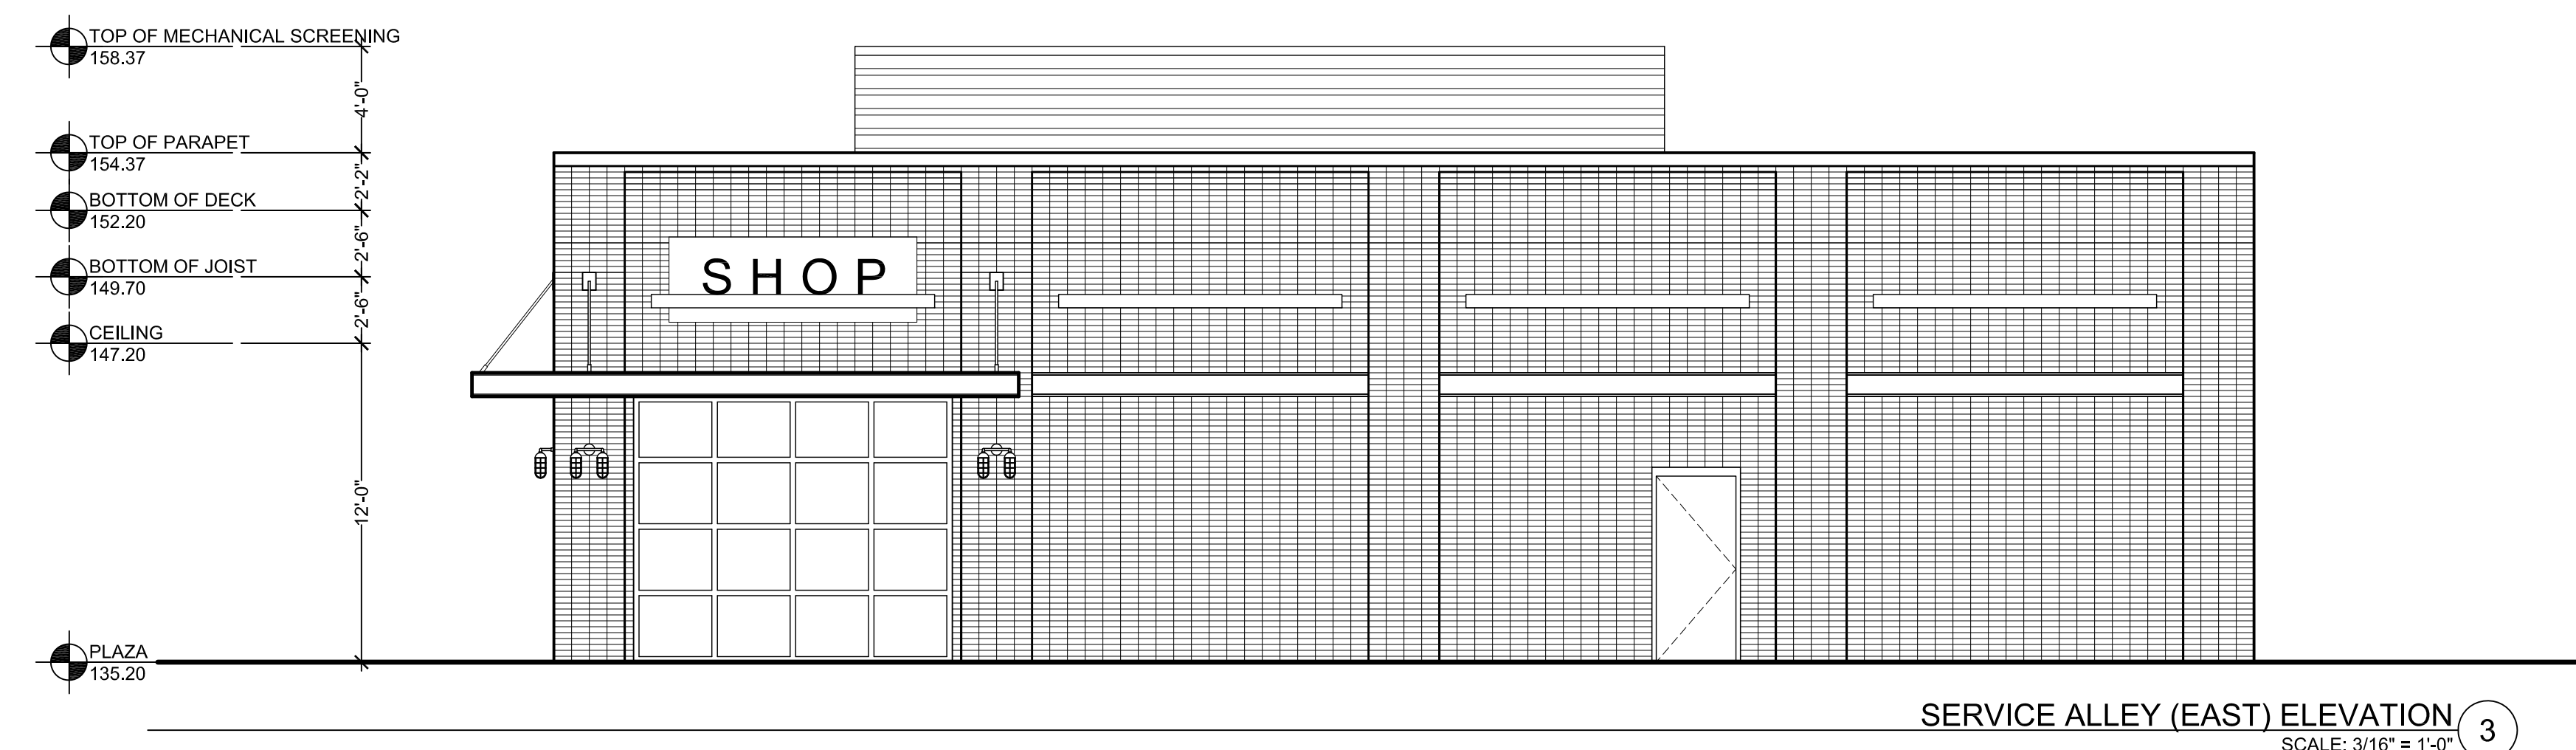

SERVICE ALLEY (EAST) ELEVATION 3
SCALE: 3/16" = 1'-0"

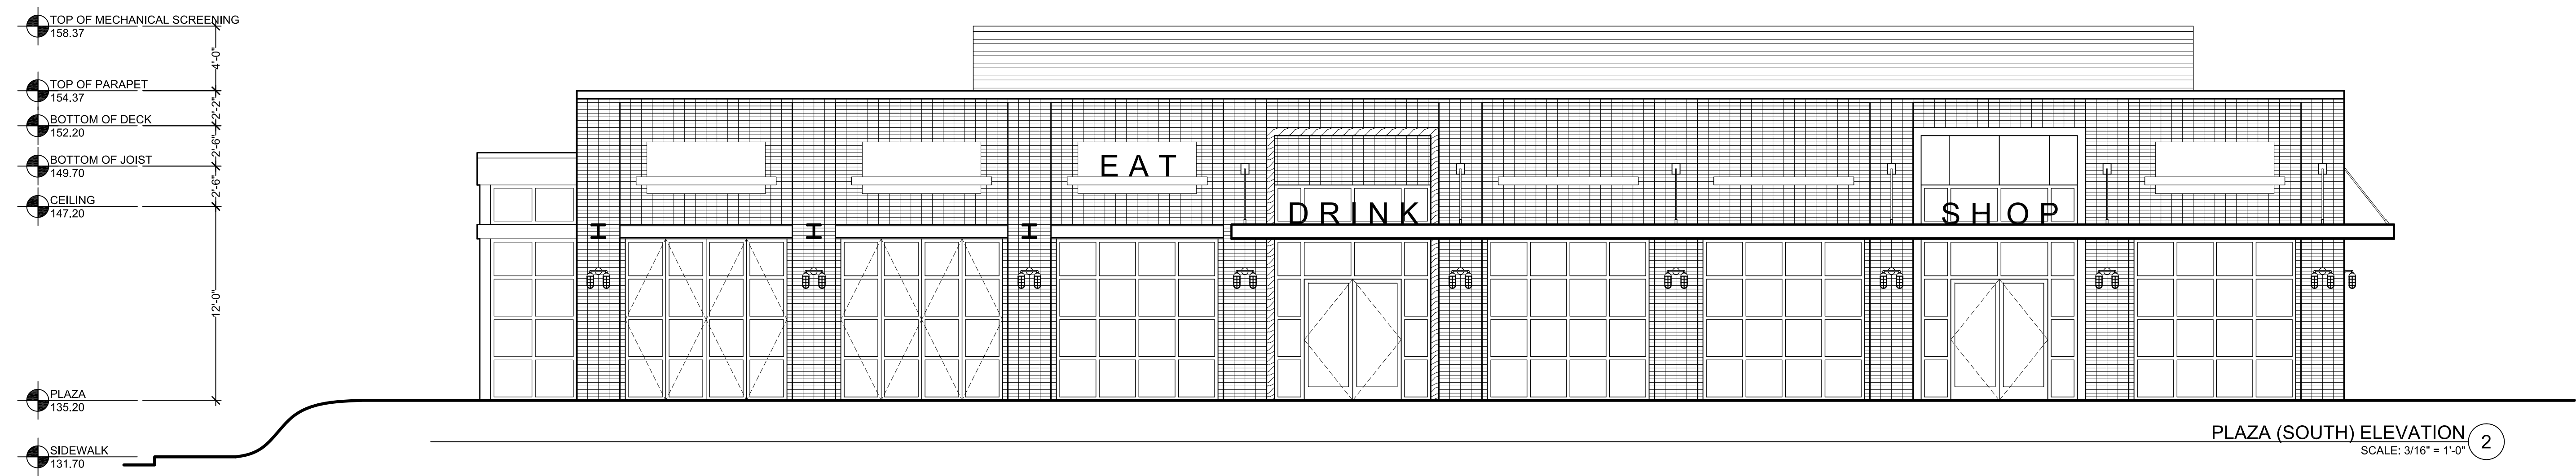

PLAZA (SOUTH) ELEVATION 2
SCALE: 3/16" = 1'-0"

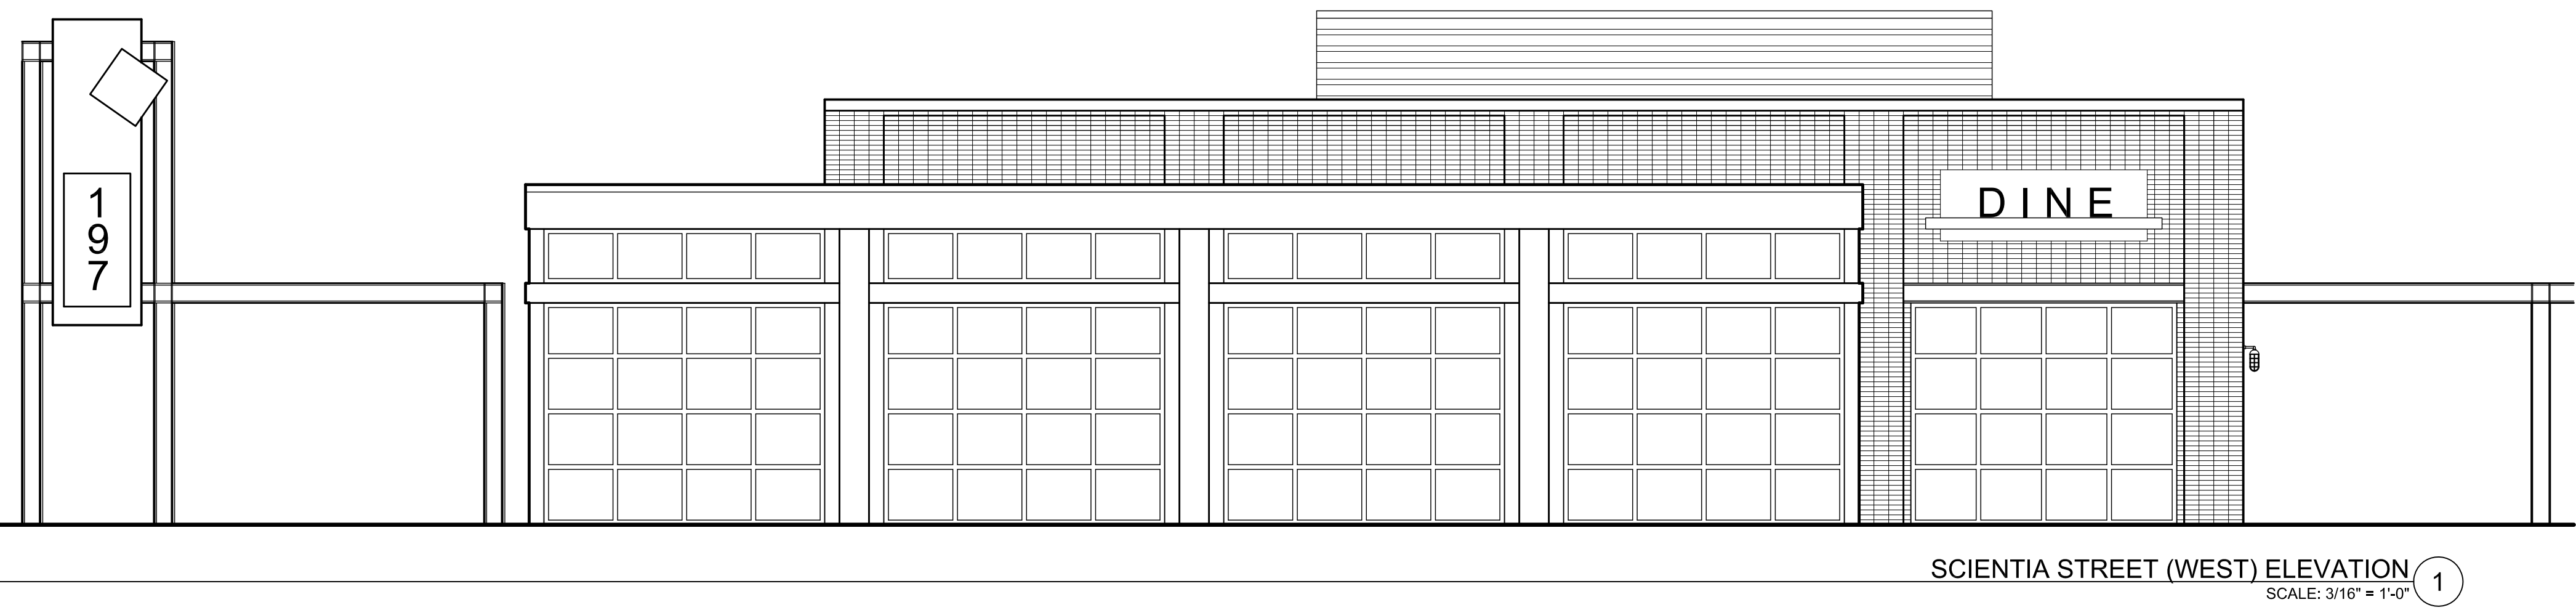

SCIENTIA STREET (WEST) ELEVATION 1
SCALE: 3/16" = 1'-0"

Key Plan:

Architect's Stamp:

Project:

Chelmsford Retail
197 Billerica Road
Chelmsford, MA 01824

Client:
Kinloch Retail Investments, LLC
487 Grotton Road
Chelmsford, MA 01824
Tel: (978) 314-8301

Project #: 18039

Scale: As Noted

Issue: Schematic Design
Date: 06/14/2018

Revisions:

Drawing Title:
Exterior Elevations
Building A


Sheet Number:

A.201

MAUGEL ARCHITECTS

200 Ayer Road
www.maugel.com
Harvard, MA
978.456.2800


THESE DOCUMENTS AND ALL REAL ARRANGEMENTS, DESIGNS AND PLANS INDICATED THEREON OR REPRESENTED THEREON ARE OWNED BY AND REMAIN THE PROPERTY OF MAUGEL ARCHITECTS, INC. AND NO PART THEREOF SHALL BE REPRODUCED OR TRANSMITTED IN ANY FORM OR BY ANY MEANS, ELECTRONIC OR MECHANICAL, INCLUDING PHOTOCOPYING, RECORDING, OR BY ANY INFORMATION STORAGE AND RETRIEVAL SYSTEM, WITHOUT THE WRITTEN PERMISSION OF MAUGEL ARCHITECTS, INC.

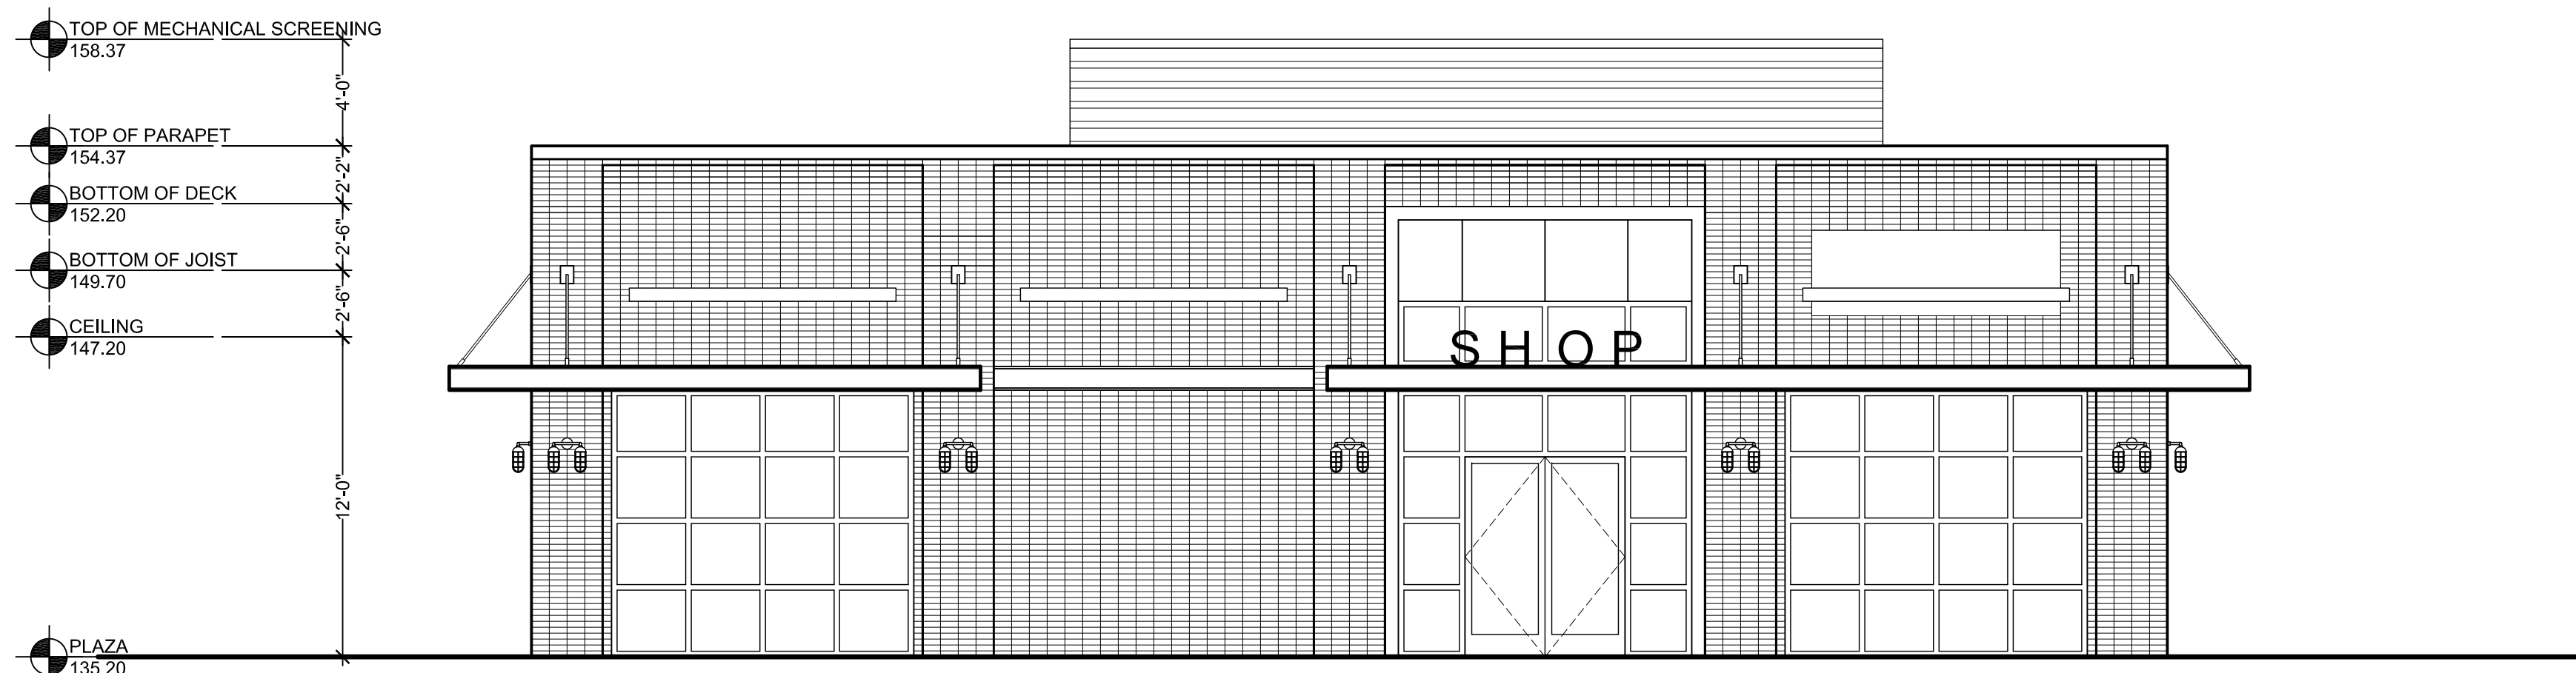


PLAZA (NORTH) ELEVATION 4
SCALE: 3/16" = 1'-0"



PARKING LOT (EAST) ELEVATION 3
SCALE: 3/16" = 1'-0"

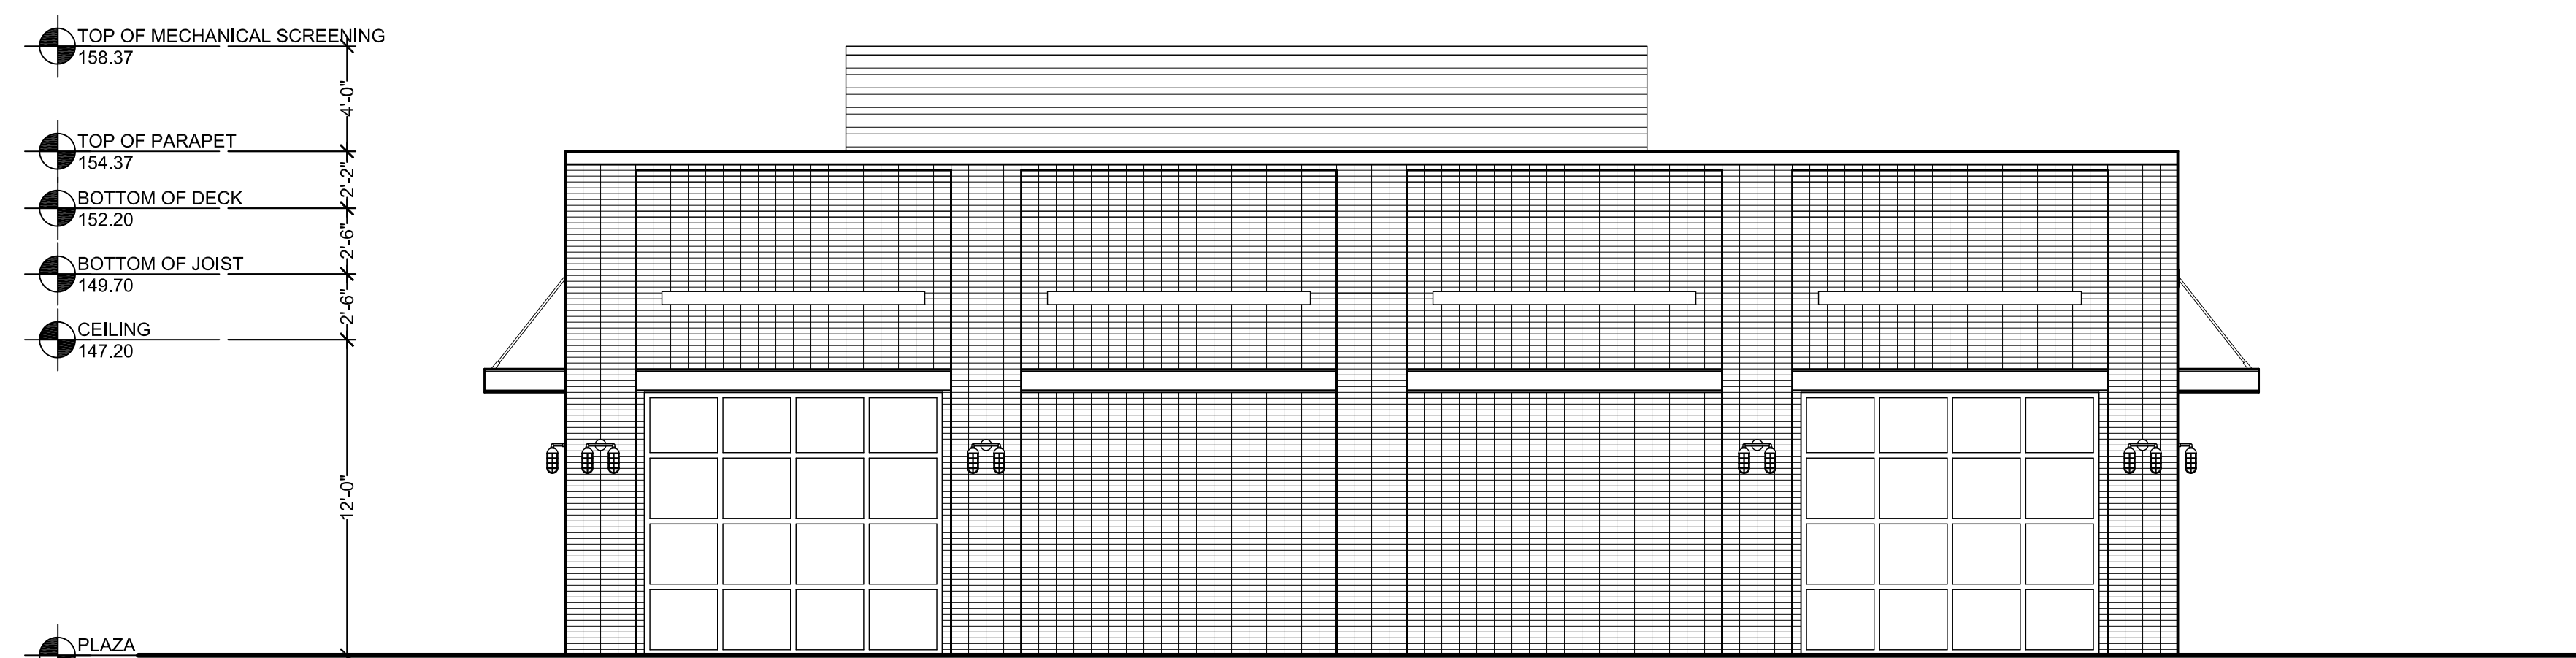

PARKING AISLE (SOUTH) ELEVATION 2
SCALE: 3/16" = 1'-0"

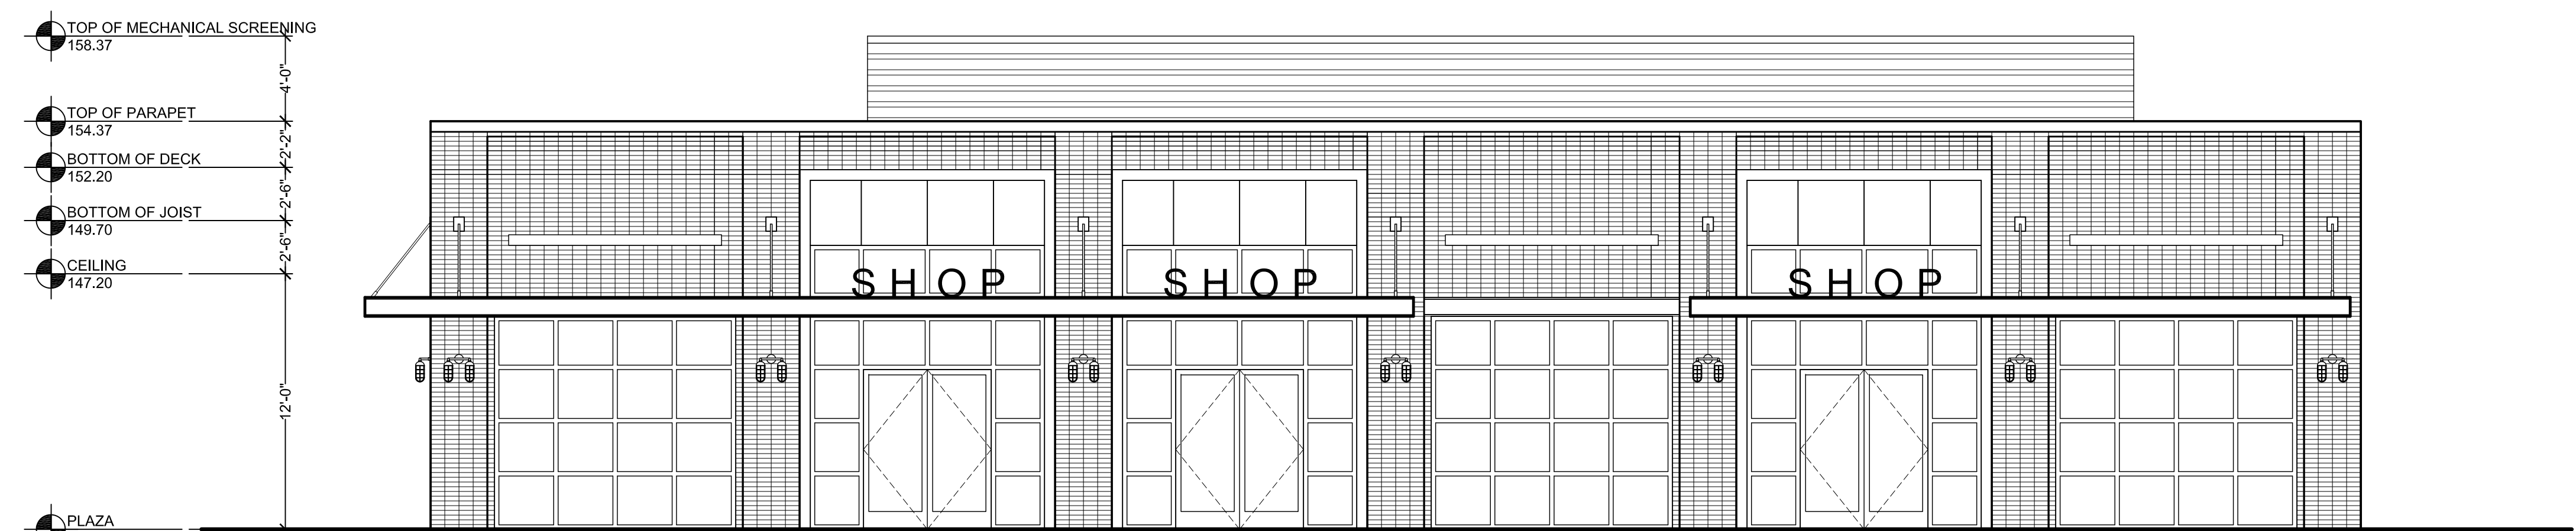

SCIENTIA STREET (WEST) ELEVATION 1
SCALE: 3/16" = 1'-0"

Key Plan:

Architect's Stamp:

Project:

Chelmsford Retail
197 Billerica Road
Chelmsford, MA 01824

Client:
Kinloch Retail Investments, LLC
487 Grotton Road
Chelmsford, MA 01824
Tel: (978) 314-8301

Project #: 18039

Scale: As Noted

Issue:	Date:
Schematic Design	06/14/2018

Revisions:	Date:

Drawing Title:
Exterior Elevations
Building B

Sheet Number:

A.201

MAUGEL ARCHITECTS

200 Ayer Road
www.maugel.com
Harvard, MA
978.456.2800

THESE DOCUMENTS AND ALL IDEAS, ARRANGEMENTS, DESIGNS AND PLANS INDICATED THEREON OR REPRESENTED THEREON ARE OWNED BY AND REMAIN THE PROPERTY OF MAUGEL ARCHITECTS, INC. AND NO PART THEREOF SHALL BE REPRODUCED OR TRANSMITTED IN ANY FORM OR BY ANY MEANS, ELECTRONIC OR MECHANICAL, INCLUDING PHOTOCOPYING, RECORDING, OR BY ANY INFORMATION STORAGE AND RETRIEVAL SYSTEM, WITHOUT THE WRITTEN PERMISSION OF MAUGEL ARCHITECTS, INC.