

TITAN COMMERCIAL REALTY GROUP LLC



PROUDLY PRESENTS:
155 WASHINGTON AVENUE
ALBANY, NEW YORK
ALBANY COUNTY

OFFICE BUILDING WITH ON-SITE PARKING. 3 BLOCKS TO THE CAPITOL. 4
BLOCKS TO CITY HALL AND COURTHOUSES. MOVE IN READY.

QUICK FACTS

- ON-SITE PARKING
- CDTA BUS STOP IN FRONT OF THE BUILDING
- 3 BLOCKS TO THE CAPITOL. 4 BLOCKS TO CITY HALL AND COURTHOUSES
- JOIN THE NYS DEPARTMENT OF LABOR, NYS NURSES ASSOCIATION, MEDICAL SOCIETY OF THE STATE OF NEW YORK AND NEW YORK ASSOCIATION ON INDEPENDENT LIVING.

AVAILABLE SPACE:

- 1ST FLOOR : ± 16,190 RSF
- 2ND FLOOR: ± 3,280 RFS
- 4TH FLOOR: ± 2,855 RSF
- GROUND FLOOR: ± 374 RSF / ± 704 RSF / ±7866 RSF
- ASKING \$15.00 PSF GROSS PLUS UTILITIES & JANITORIAL





NOT FOR
 CONSTRUCTION

For Estimating
 Purposes Only

155 WASHINGTON AVE

155 WASHINGTON AVE, ALBANY, NY, 12210


GROUND FLOOR PLAN

© COPYRIGHT 2024
 THALER REILLY WILSON ARCHITECTURE &
 PRESERVATION, LLP
 ALL RIGHTS RESERVED AND NO PART OF
 THIS DOCUMENT IS TO BE REPRODUCED OR
 TRANSMITTED IN ANY FORM OR BY ANY
 MEANS, ELECTRONIC OR MECHANICAL,
 INCLUDING PHOTOCOPYING, RECORDING,
 OR BY ANY INFORMATION STORAGE
 AND RETRIEVAL SYSTEM, WITHOUT
 PERMISSION IN WRITING FROM
 THALER REILLY WILSON ARCHITECTURE &
 PRESERVATION, LLP


PROJECT NUMBER
 24-025
 DATE
 MARCH 18, 2024
 DRAWN BY
 CF, AS

A101

3/18/2024 8:44:23 PM

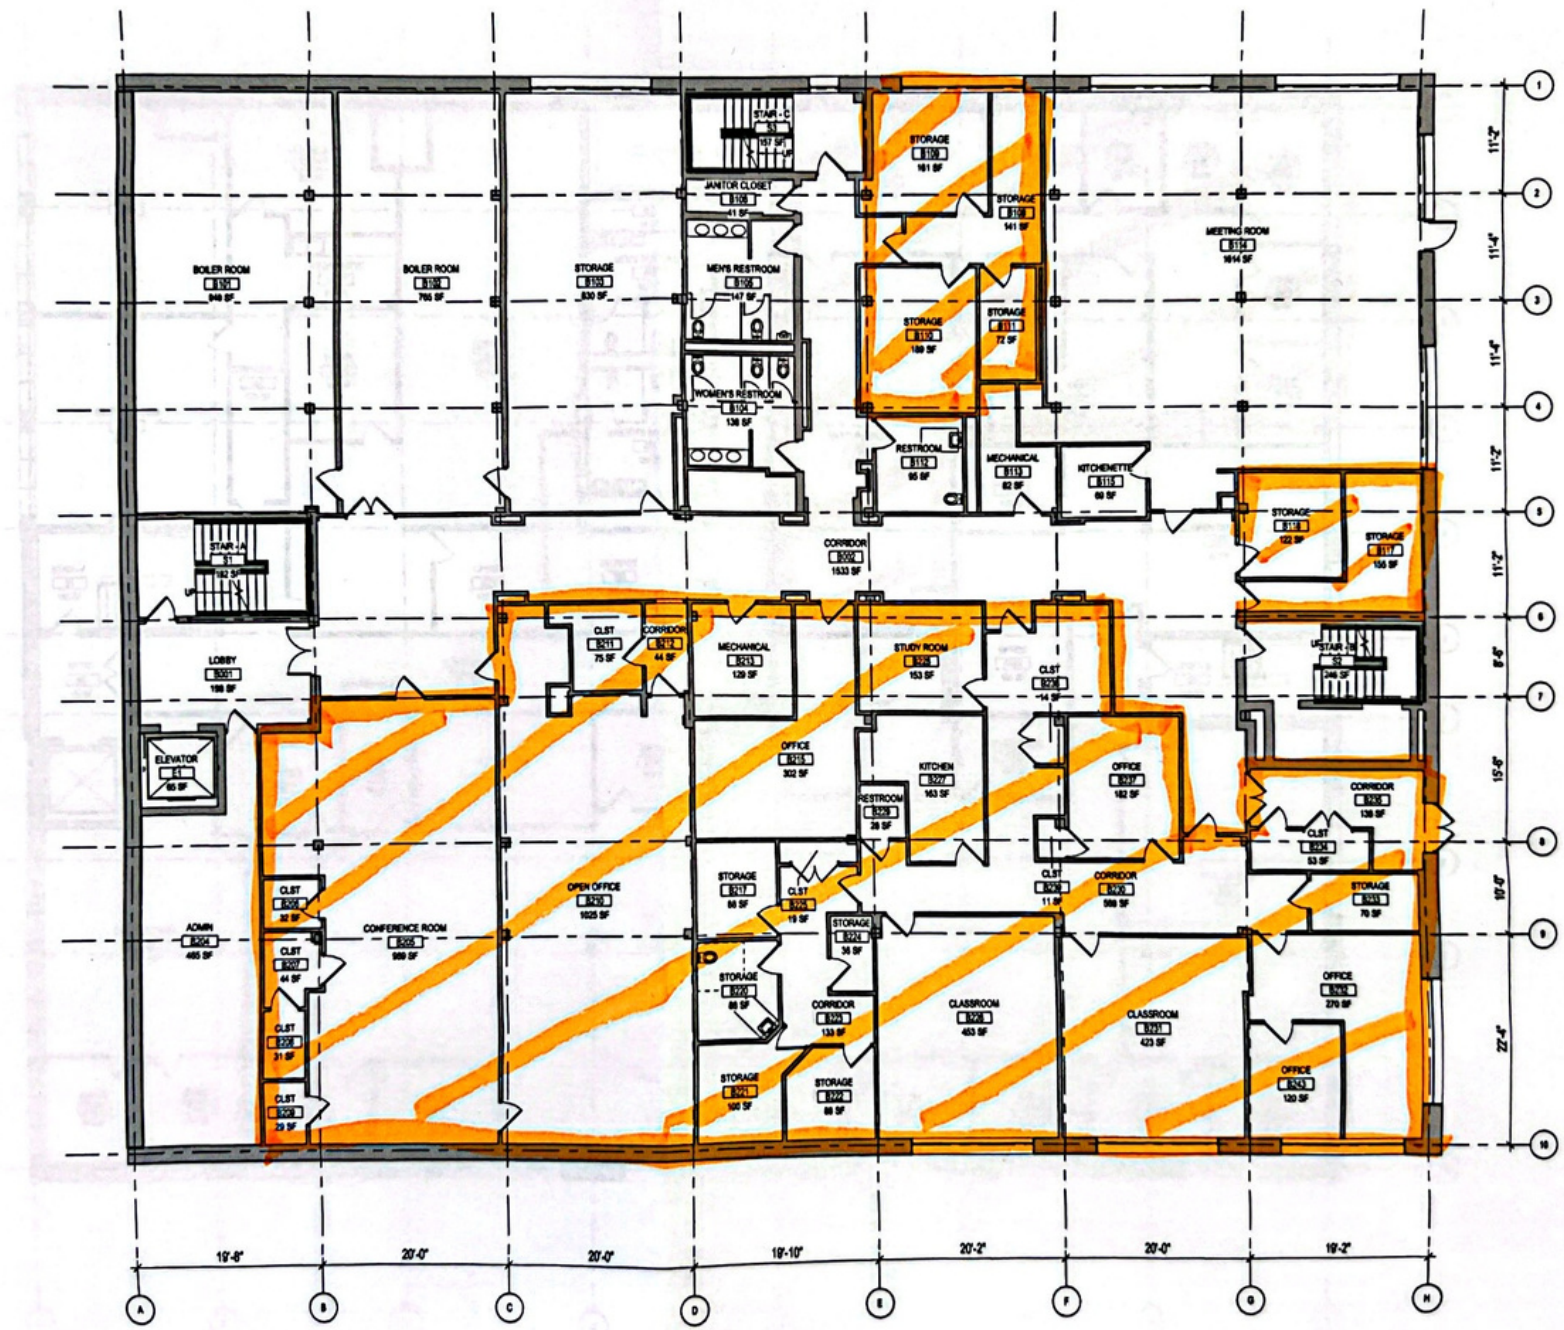

A3 GROUND FLOOR PLAN
 A101 1/8" = 1'-0"

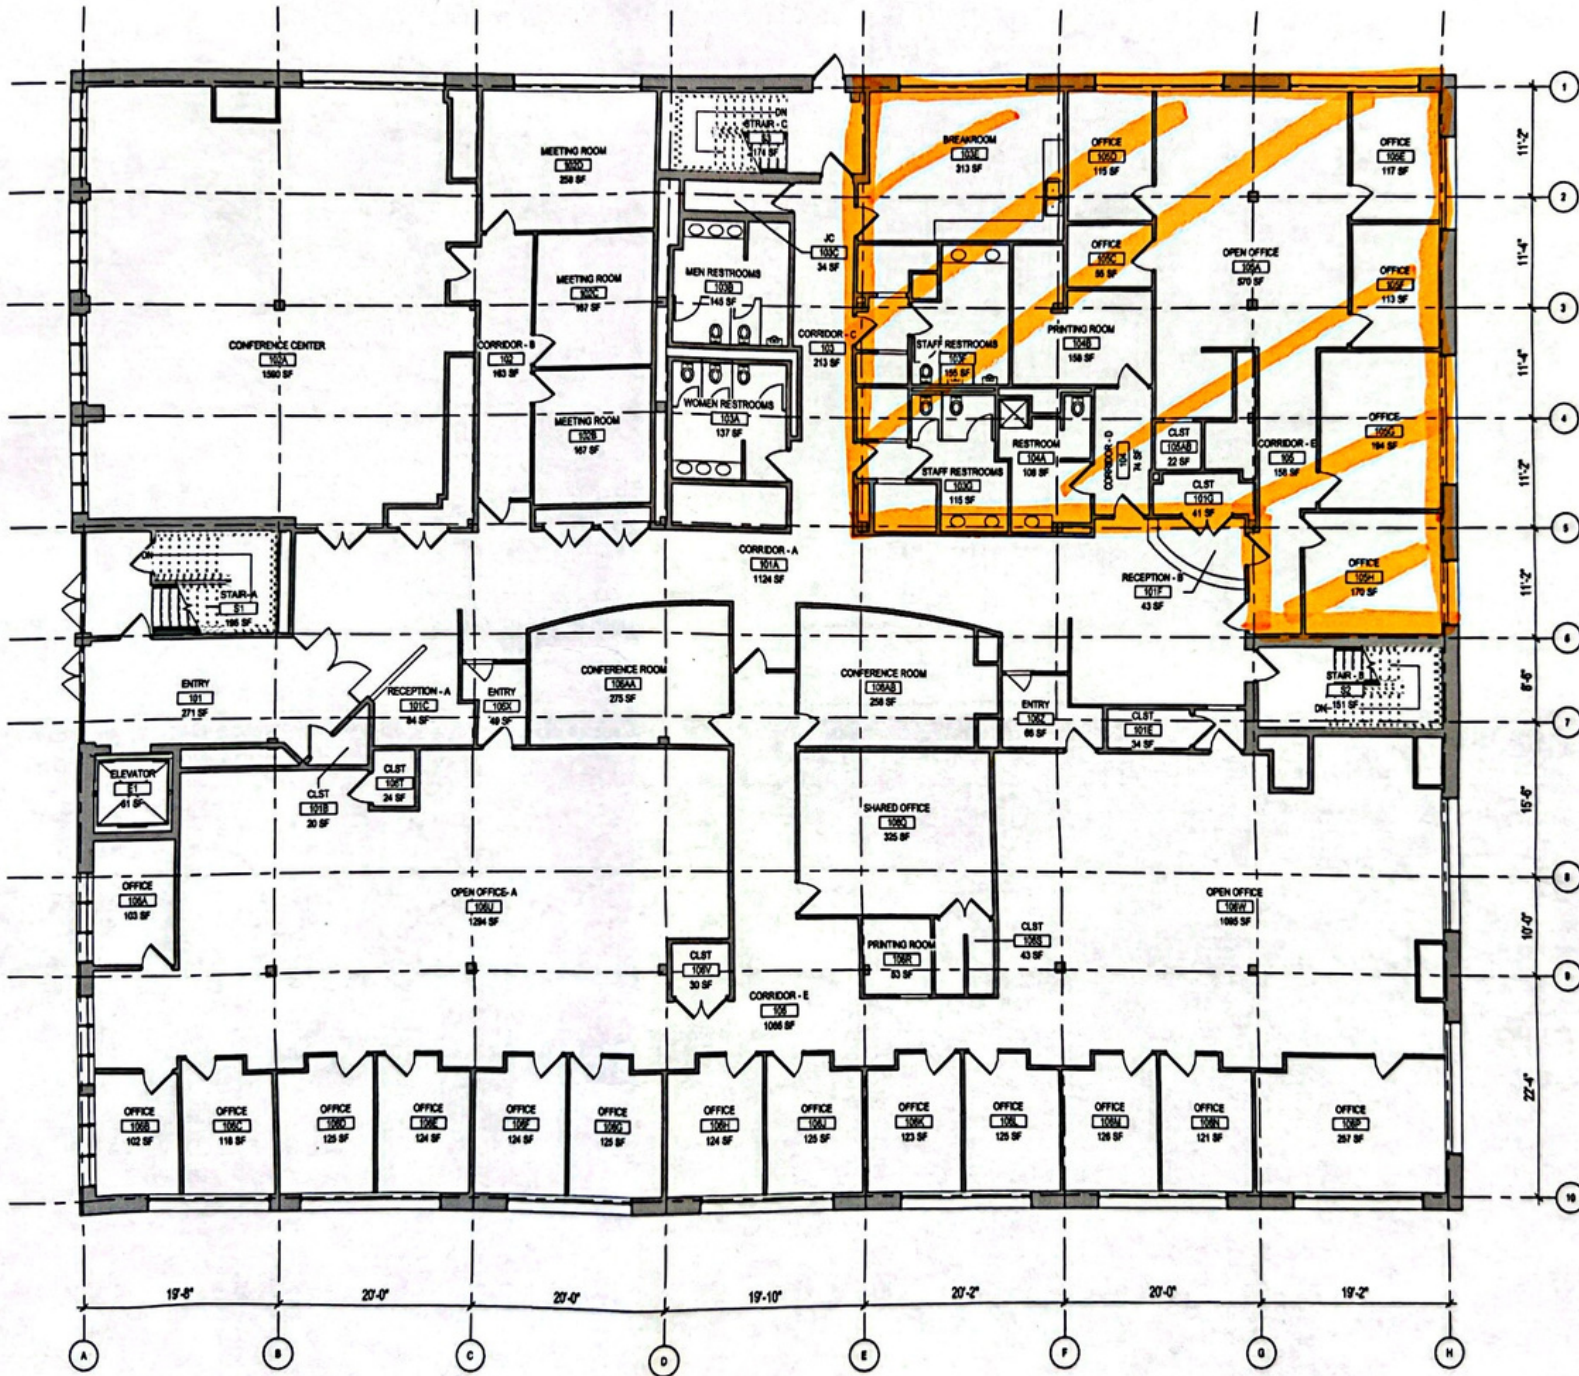

NOT FOR
 CONSTRUCTION
 For Estimating
 Purposes Only


155 WASHINGTON AVE
 155 WASHINGTON AVE, ALBANY, NY, 12210
FIRST FLOOR PLAN


© COPYRIGHT BY
 THALER REILLY WILSON ARCHITECTURE &
 PRESERVATION, LLP
 ALL RIGHTS RESERVED AND QUALITY-CHECKED
 SPECIFICATION IS A VIOLATION OF APPLICABLE LAW

REVISIONS

PROJECT NUMBER
 24-005
 DATE
 MARCH 18, 2024
 DRAWN BY
 AA

A102

 

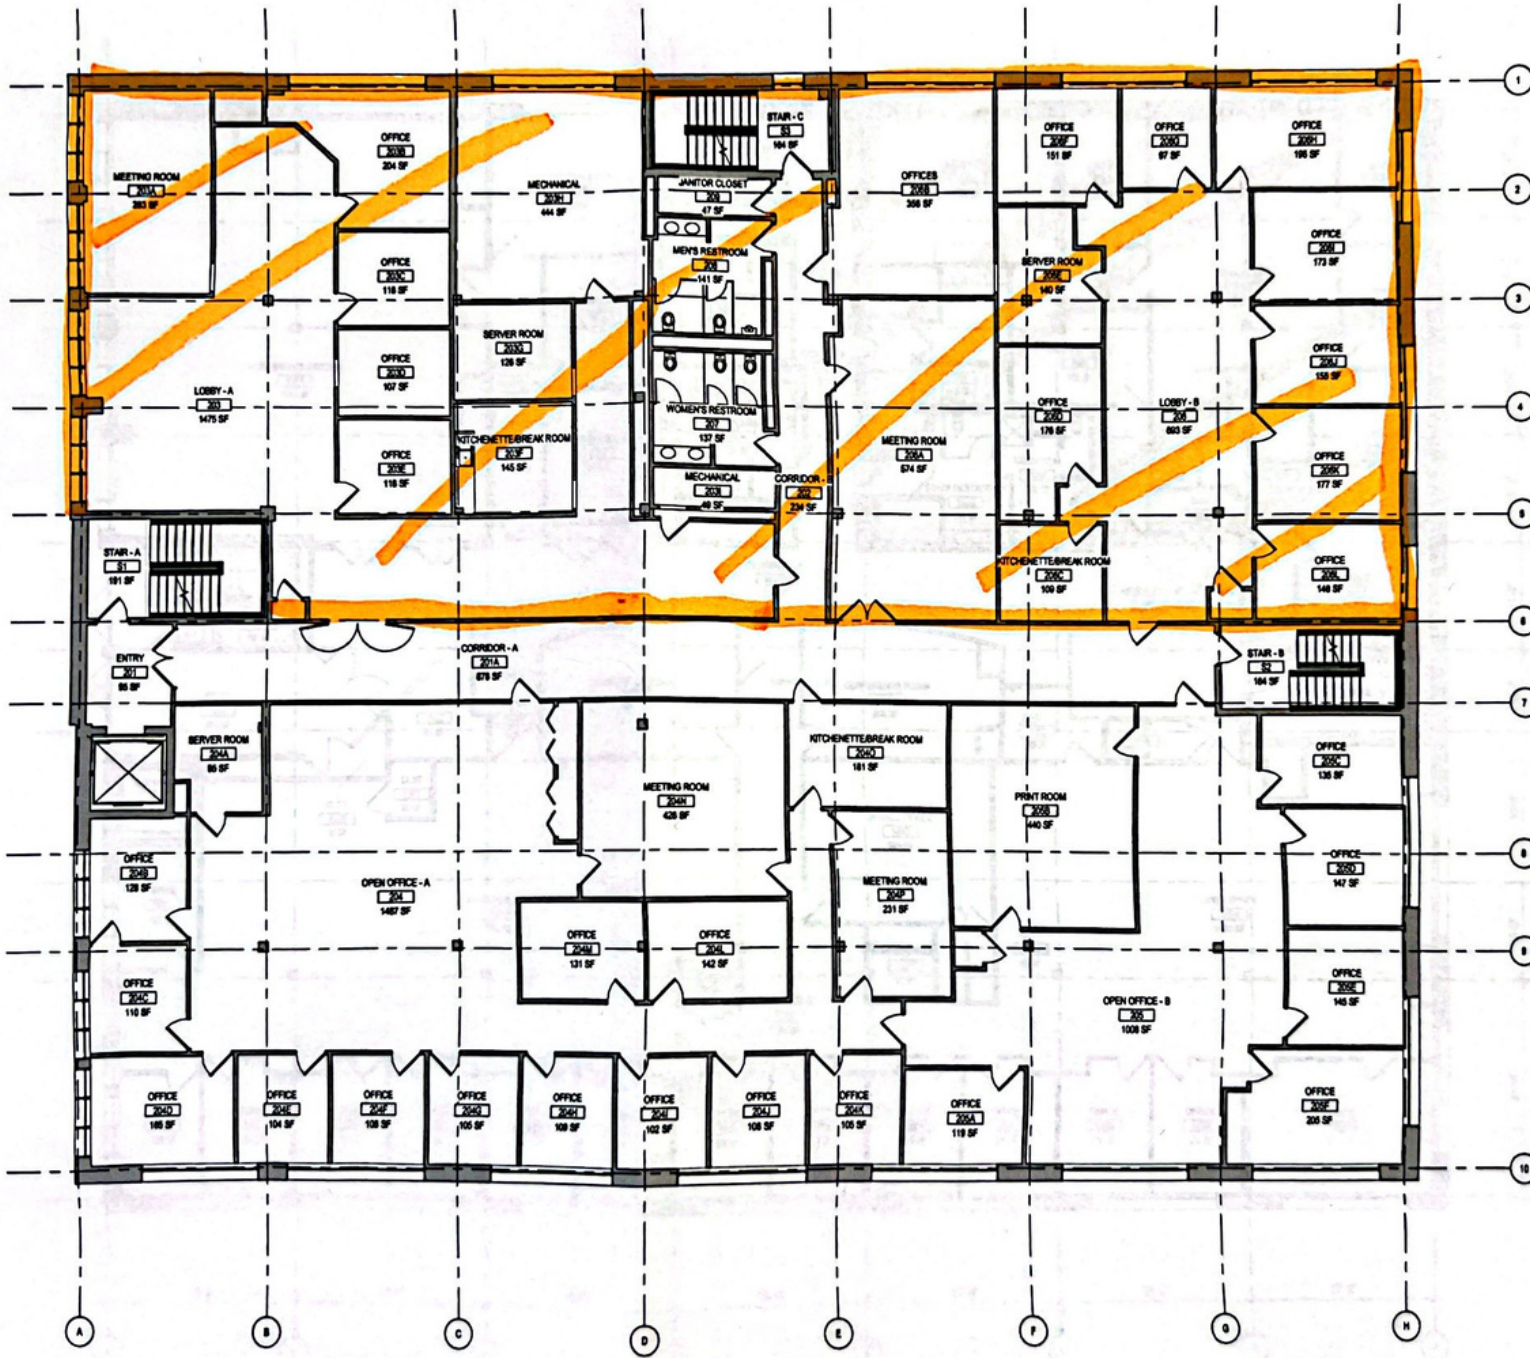

NOT FOR CONSTRUCTION

For Estimating Purposes Only

155 WASHINGTON AVE
 155 WASHINGTON AVE, ALBANY, NY, 12210
SECOND FLOOR PLAN

© COPYRIGHT 2024
 THALER REILLY WILSON ARCHITECTURE &
 PRESERVATION, LLP
 ALL RIGHTS RESERVED AND UNAUTHORIZED
 REPLICATION IS PROHIBITED BY APPLICABLE LAW


REVISIONS

PROJECT NUMBER
 24-005
 DATE
 MARCH 18, 2024
 DRAWN BY
 Author

A3 SECOND FLOOR PLAN
 A100 1/8" = 1'-0"



A103

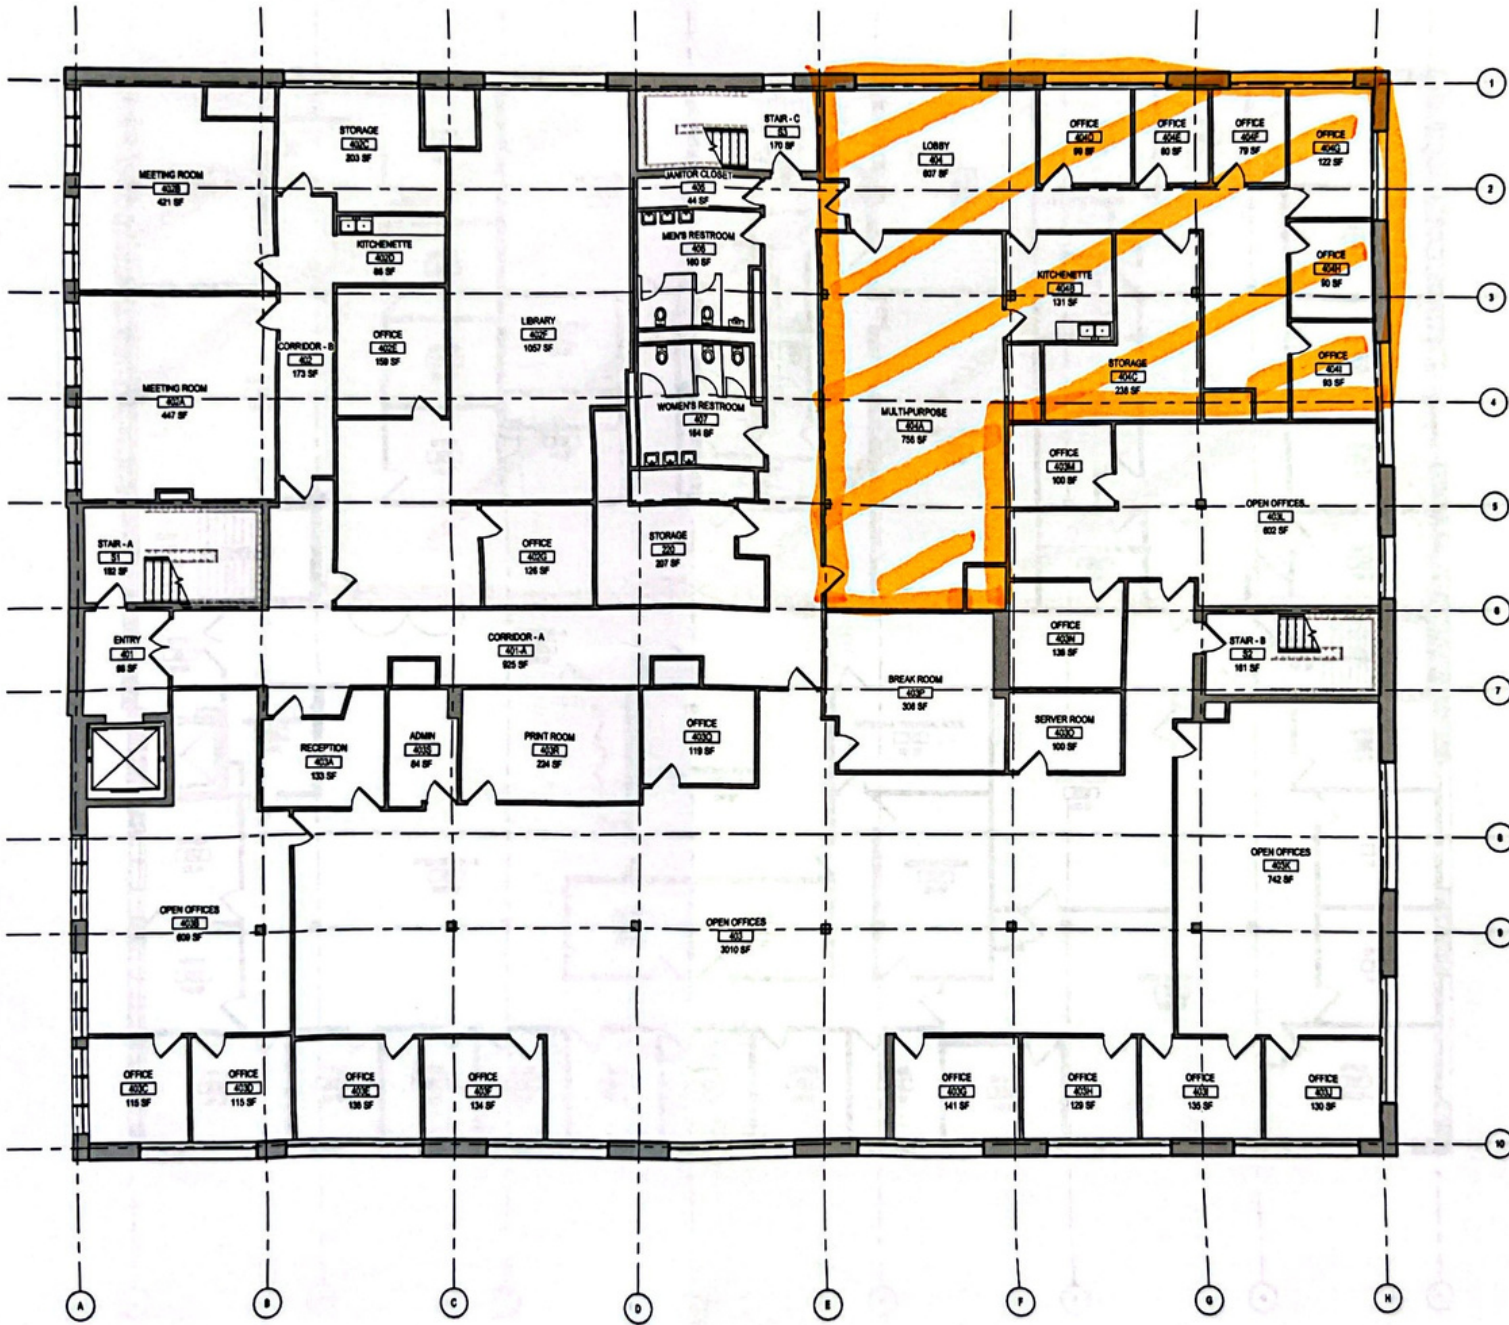

A3 FOURTH FLOOR PLAN
A100 1/8" = 1'-0"

NOT FOR
CONSTRUCTION

For Estimating
Purposes Only

155 WASHINGTON AVE
155 WASHINGTON AVE, ALBANY, NY, 12210
FOURTH FLOOR PLAN

© COPYRIGHT 2024
THALER REILLY WILSON ARCHITECTURE &
PRESERVATION, LLP
ALL RIGHTS RESERVED AND UNAUTHORIZED
REPLICATION IS A VIOLATION OF APPLICABLE LAW


REVISIONS

NO.	DESCRIPTION

PROJECT NUMBER
24-005
DATE
MARCH 18, 2024
DRAWN BY
LTRW

A105

DOWNTOWN ALBANY, NEW YORK

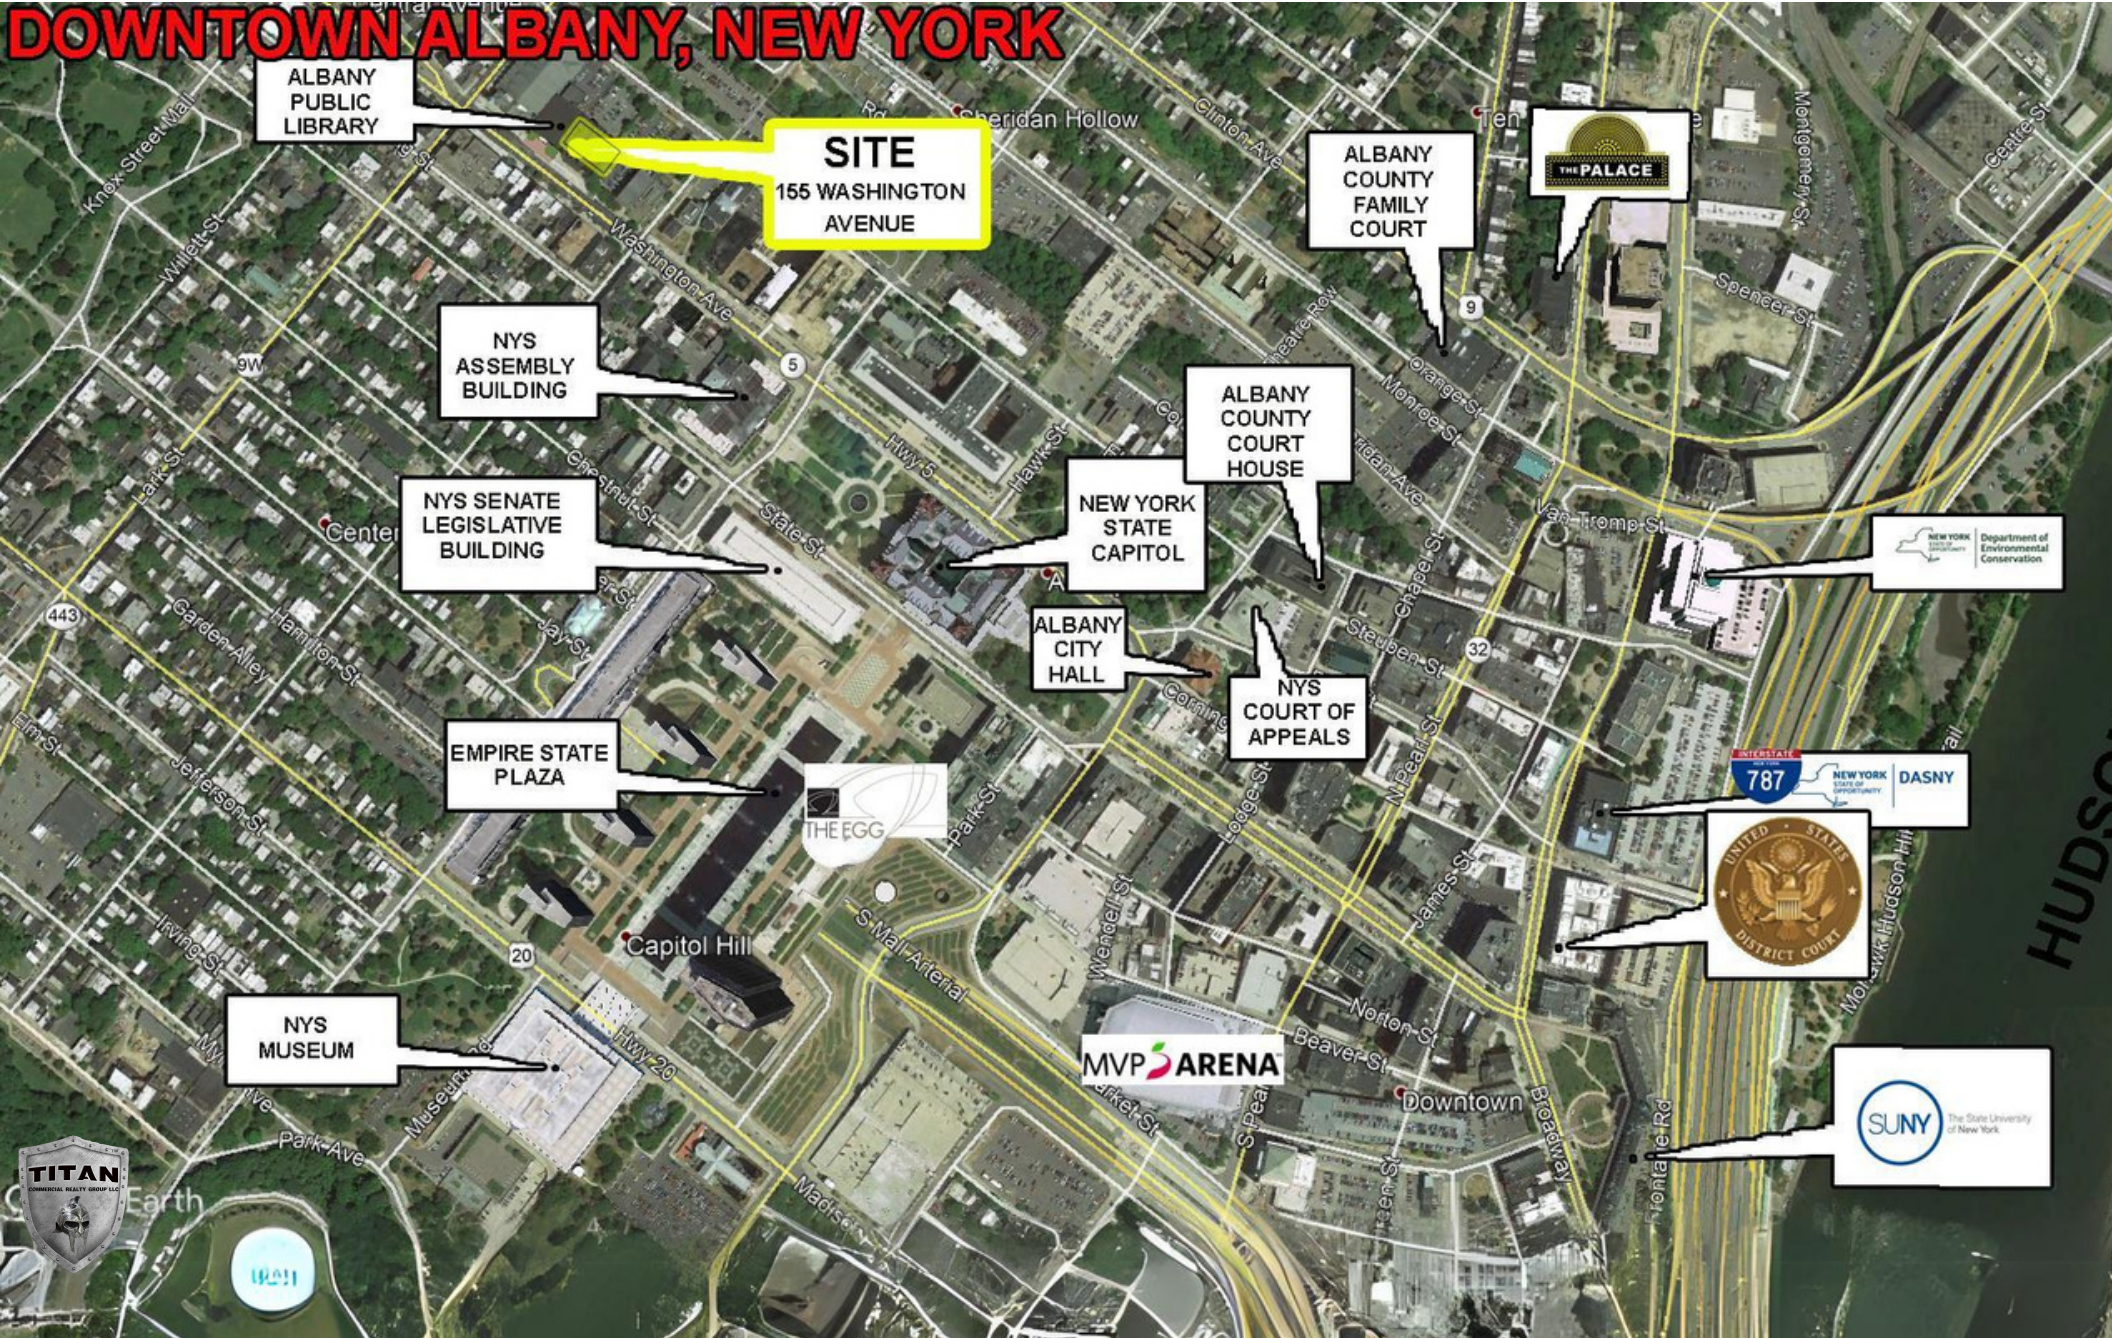

ALBANY PUBLIC LIBRARY

SITE
155 WASHINGTON AVENUE

NYS ASSEMBLY BUILDING

NYS SENATE LEGISLATIVE BUILDING

EMPIRE STATE PLAZA

NYS MUSEUM

ALBANY COUNTY FAMILY COURT

ALBANY COUNTY COURT HOUSE

NEW YORK STATE CAPITOL

ALBANY CITY HALL

NYS COURT OF APPEALS

MVP ARENA

THE PALACE

NEW YORK STATE DEPARTMENT OF Environmental Conservation

STATE 787 NEW YORK STATE OF SECURITY DASNY

UNITED STATES DISTRICT COURT

SUNY The State University of New York



TITAN COMMERCIAL REALTY GROUP LLC
24 AVIATION RD, ALBANY, NY, 12205
518 400 0668

WWW.TITANCOMMERCIALREALTYGROUP.COM

https://www.dos.ny.gov/licensing/docs/FairHousingNotice_new.pdf

**HELPING BUILD EMPIRES
ONE DEAL AT A TIME**

TODD J DROWLETTE
TDROWLETTE@TITANCOMMERCIALREALTYGROUP.COM
NYS LICENSED REAL ESTATE BROKER
MANAGING DIRECTOR
518 400 0668 EXT 702