


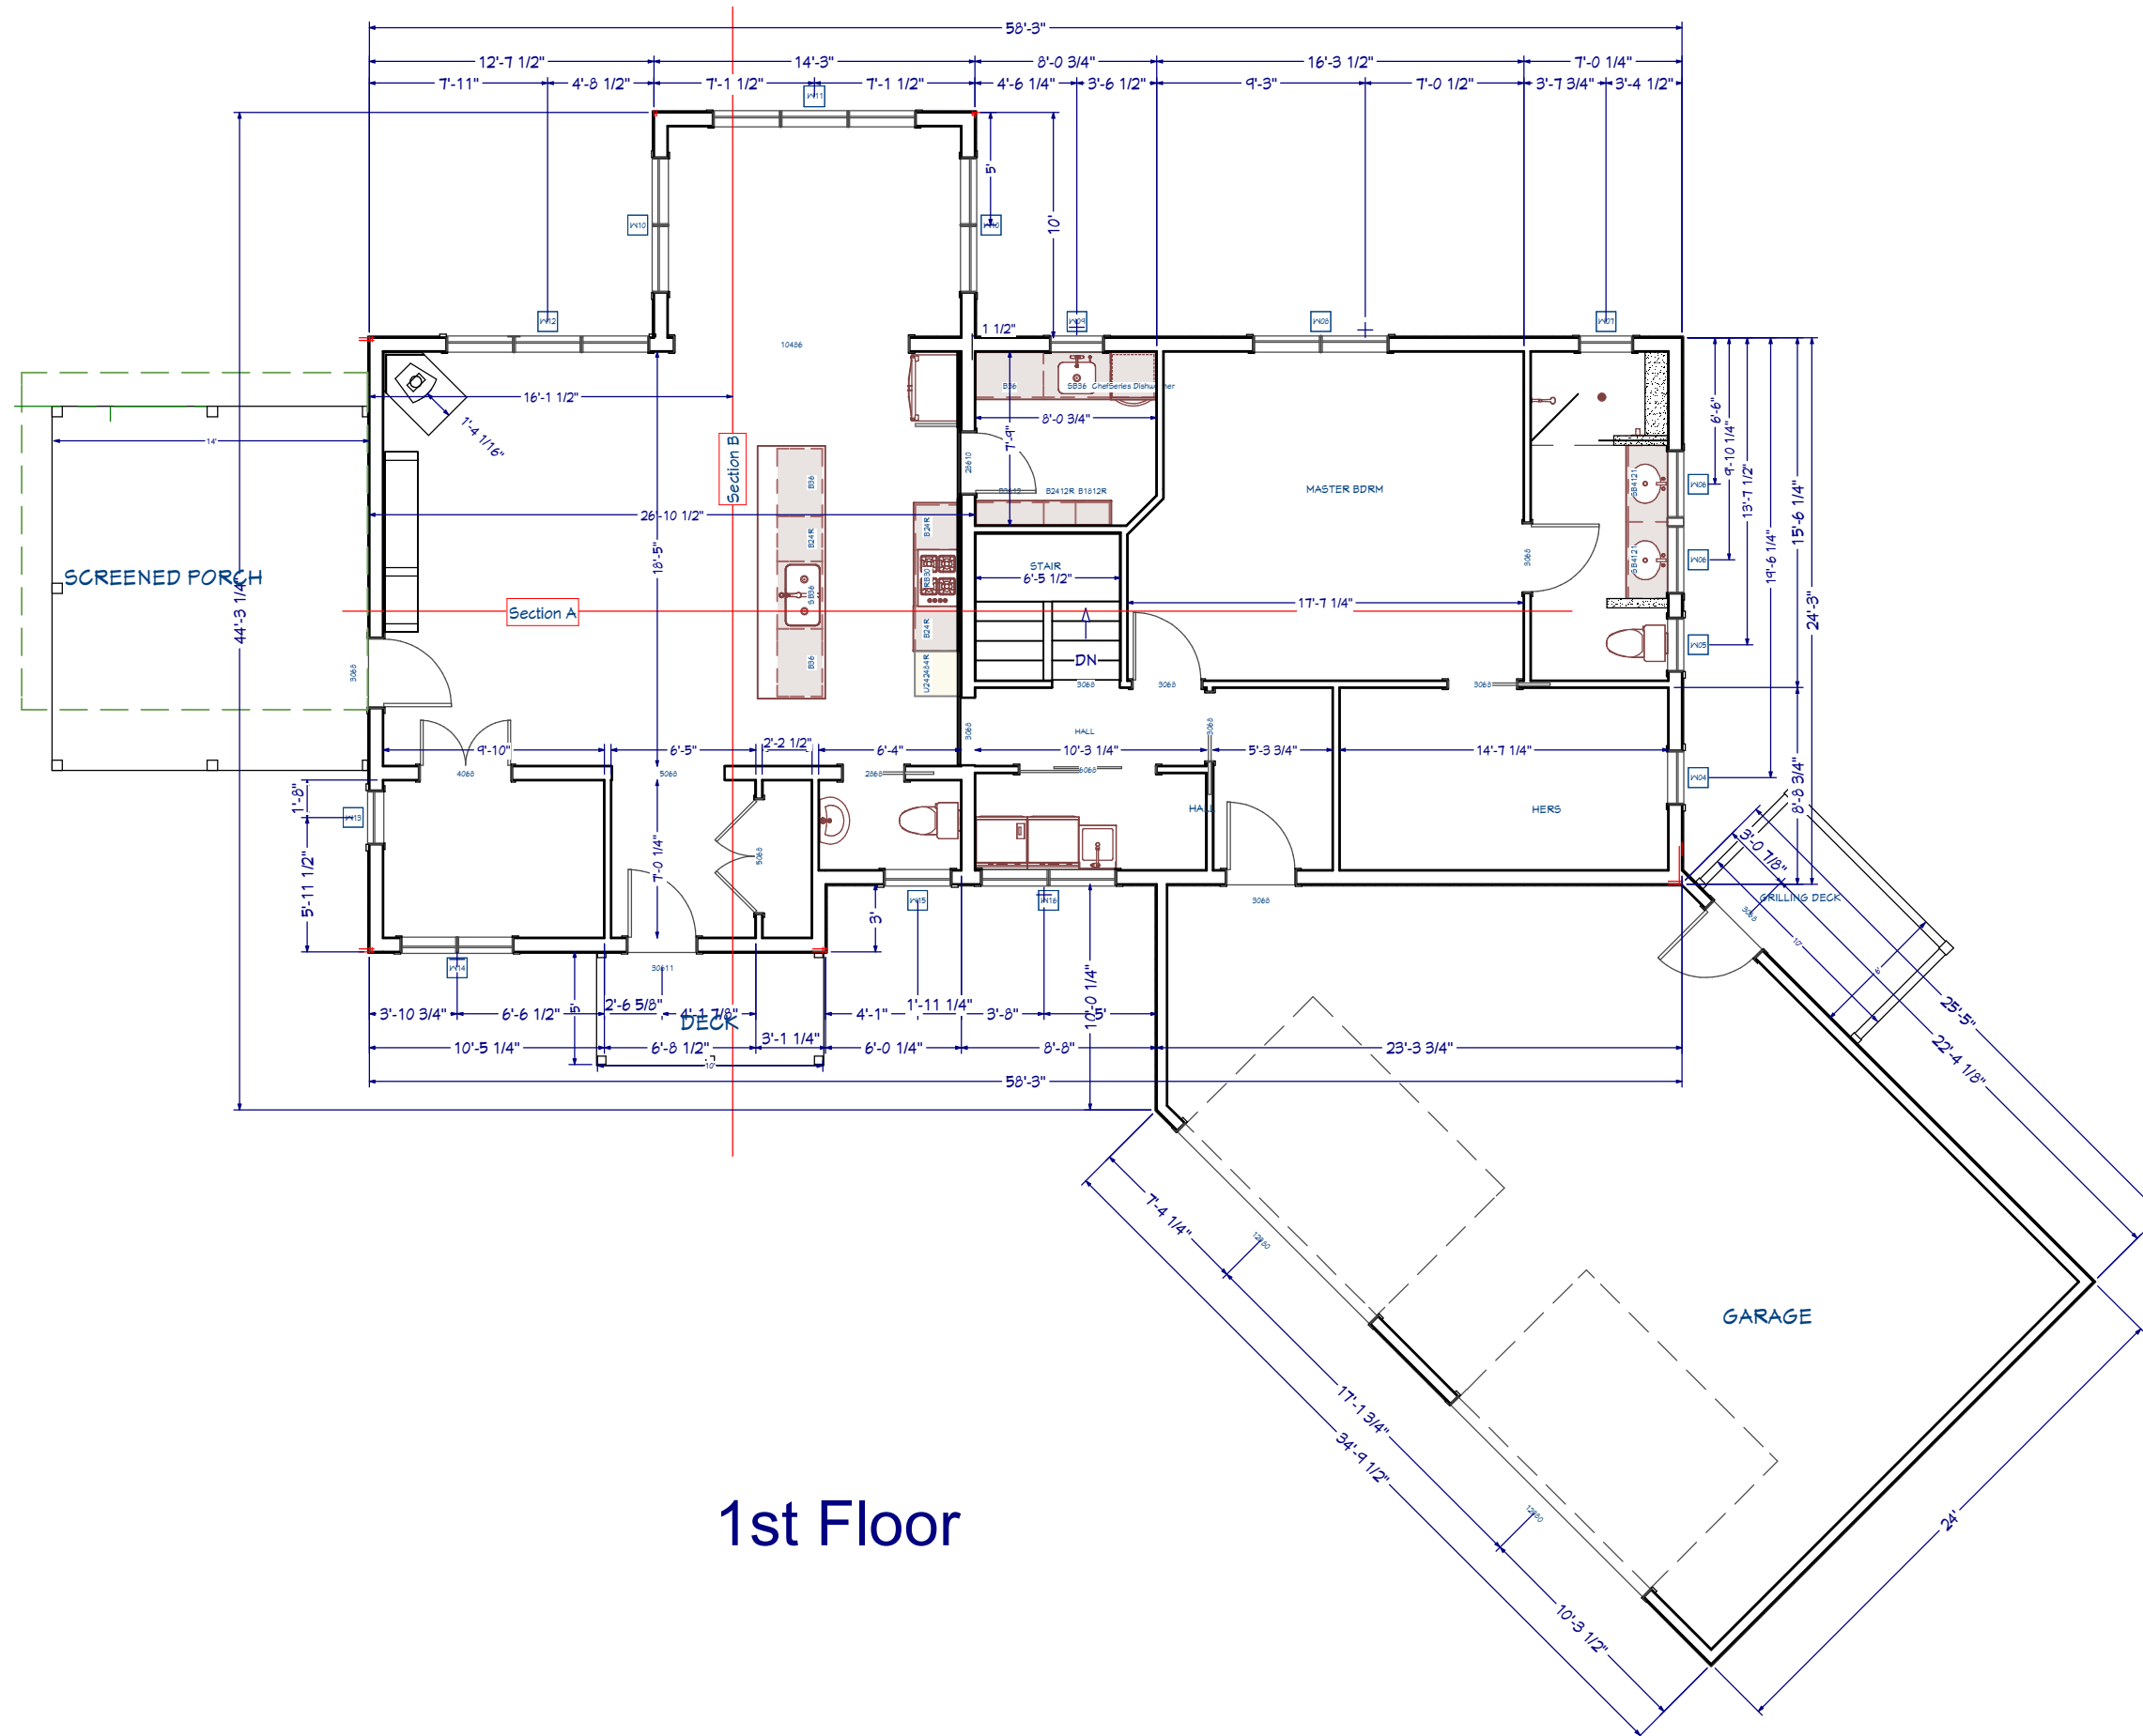

1st Floor

DRAWINGS PROVIDED BY:

Sauter Builders Inc.,
715-385-9327

PROJECT DESCRIPTION:

Ray-Kobilansky 041217

SHEET TITLE:

NO.	DESCRIPTION	BY	DATE

SCALE:




1/8"=1'0"

DATE:

7/18/2017

K-1

   

NUMBER		CASE		UNIT QUANTITY		FINISH SCHEDULE		NO.		COMMENTS		SUGGESTED ELEVATION	
W01	SEWCO AC2824/C2848-1	2	0	36"	72"					37X73"	LL BDRM TEMPERED		89 1/2"
W02	SEWCO AC2824/C2848-1	1	0	36"	72"					37X73"	HALL TO BDRM		89 1/2"
W03	SEWCO AC2824-2/ C27126	3	0	72"	72"					73X73"	LL BDRM OUT		89 1/2"
W04	SEWCO AC2824-11	1	1	28 11/16"	24"					24 11/16X25"	M.I.C.		102"
W05	SEWCO AC2824-11	1	1	28 11/16"	24"					24 11/16X25"	ABOVE TOILET		102"
W06	SEWCO AC2824-11	2	1	36"	24"					37X25"	ABOVE MSTR VANITY		102"
W07	SEWCO AC2824-11	1	1	28 11/16"	24"					24 11/16X25"	SHOWER TEMPERED		89 1/2"
W08	SEWCO AC2824-2/C27126	1	1	72"	72"					73X73"	MSTR BDRM		89 1/2"
W09	SEWCO 2826-1	1	1	28 11/16"	36 11/16"					24 11/16X37 11/16"	PANTRY		89 1/2"
W10	SEWCO AC2824-2/C27364-2	2	1	72"	88 11/16"					73X84 11/16"	DINING RM		102"
W11	SEWCO AC2824/C2844-3	1	1	108"	88 11/16"					109X84 11/16"	D.R.		102"
W12	SEWCO AC2824/C2844-3	1	1	108"	88 11/16"					109X84 11/16"	LIVING ROOM		102"
W13	SEWCO 2826-1	1	1	28 11/16"	36 11/16"					24 11/16X37 11/16"	OFFICE		65"
W14	SEWCO C2826-2	1	1	60"	36 11/16"					67X37 11/16"	OFFICE		65"
W15	SEWCO AC2824-1	1	1	36"	24"					37X25"	POWDER ROOM		48"
W16	SEWCO AC2824-21	1	1	72"	24"					73X25"	LAUNDRY		48"
W17	SEWCO DIRECT SET TRAP ORDER AFTER FRAME	1	2	108"	34"					109X35"	TRAPAZOID DINING RM		54"
W18	SEWCO AC2823-21	1	2	72"	32 11/16"					73X33 11/16"	D.R. SOUTH HIGHEST		54"
W19	SEWCO DIRECT SET TRAP ORDER AFTER FRAME	2	2	108"	34"					109X35"	TRAPAZOID IN LIVING ROOM		66"
W20	SEWCO AC2822	4	2	36"	32 11/16"					37X33 11/16"	HIGH WINDOWS IN LIVING ROOM		66"

DRAWINGS PROVIDED BY:
Sauter Builders Inc.,
715-385-9327

PROJECT DESCRIPTION:
Ray-Kobilansky 0418117

SHEET TITLE:
Window Schedule

INO.	DESCRIPTION	BY	DATE

SCALE:
1/8"= 1'0"

DATE:
7/18/2017

K-3



Elevation East

DRAWINGS PROVIDED BY:

Sauter Builders Inc.,
715-385-9327

PROJECT DESCRIPTION:

Ray-Kobilansky 041217

SHEET TITLE:

NO.	DESCRIPTION	BY	DATE

SCALE:

1/8"=1'0"

DATE:

7/18/2017


K-4



Elevation South




K-6

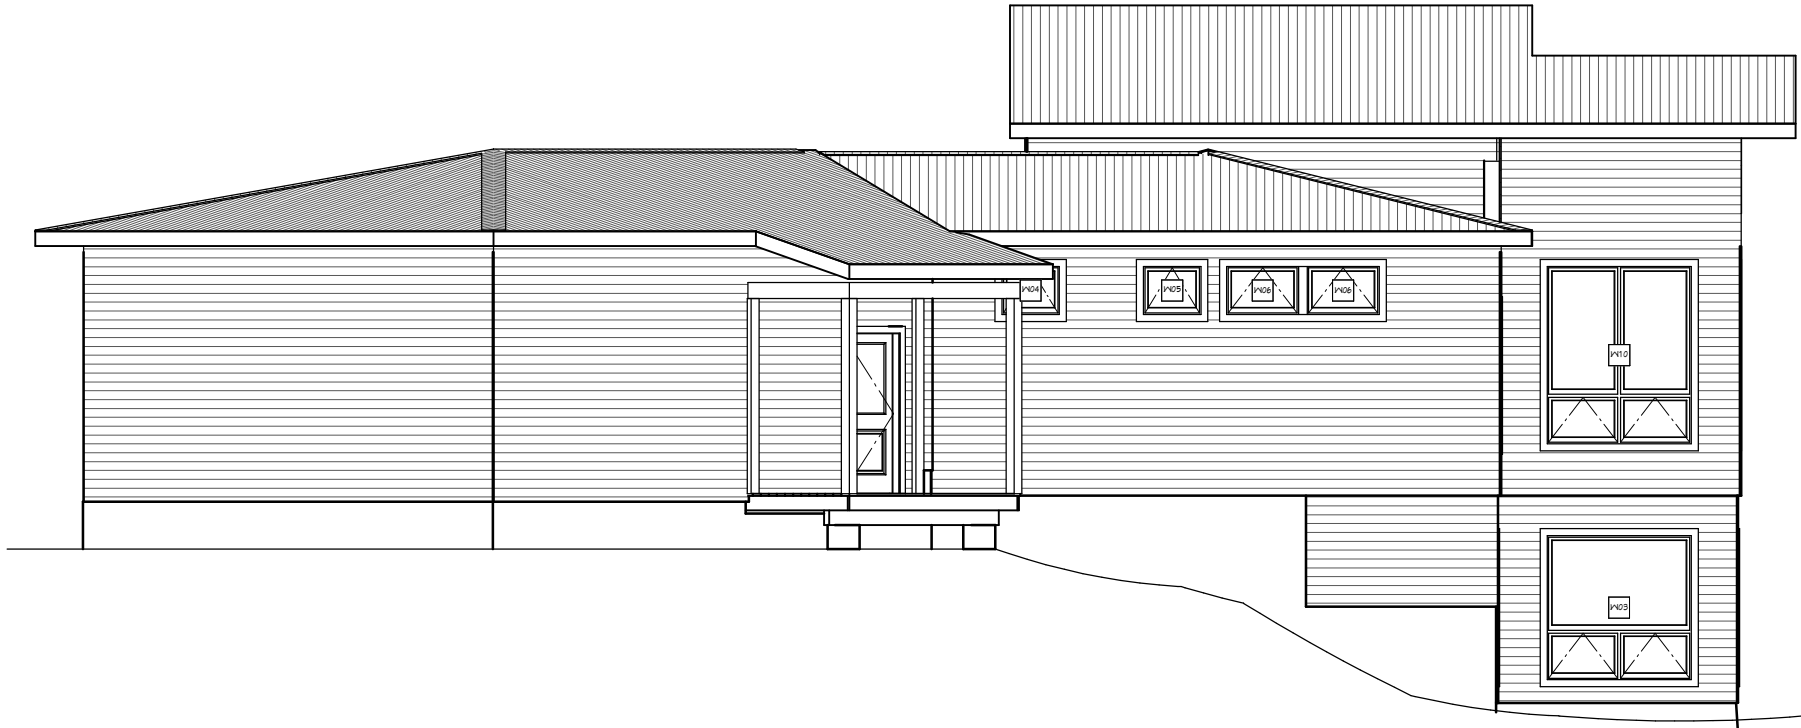


Elevation North


DRAWINGS PROVIDED BY: Sauter Builders Inc., 715-385-9327	PROJECT DESCRIPTION: Ray-Kobilansky 041217	SHEET TITLE:	NO.	DESCRIPTION	BY	DATE	SCALE: 1/8"= 1'0"	DATE: 7/18/2017	K-7

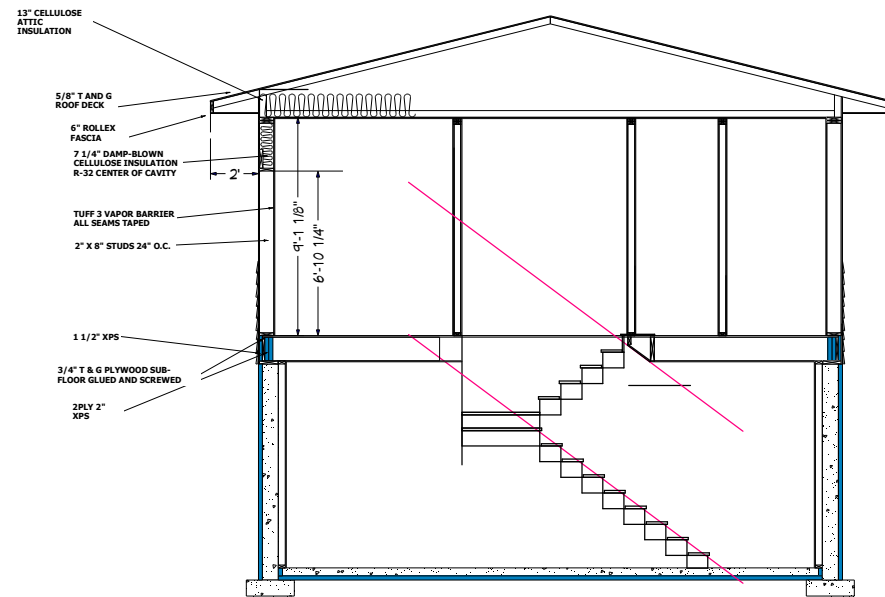

Section @ Stair

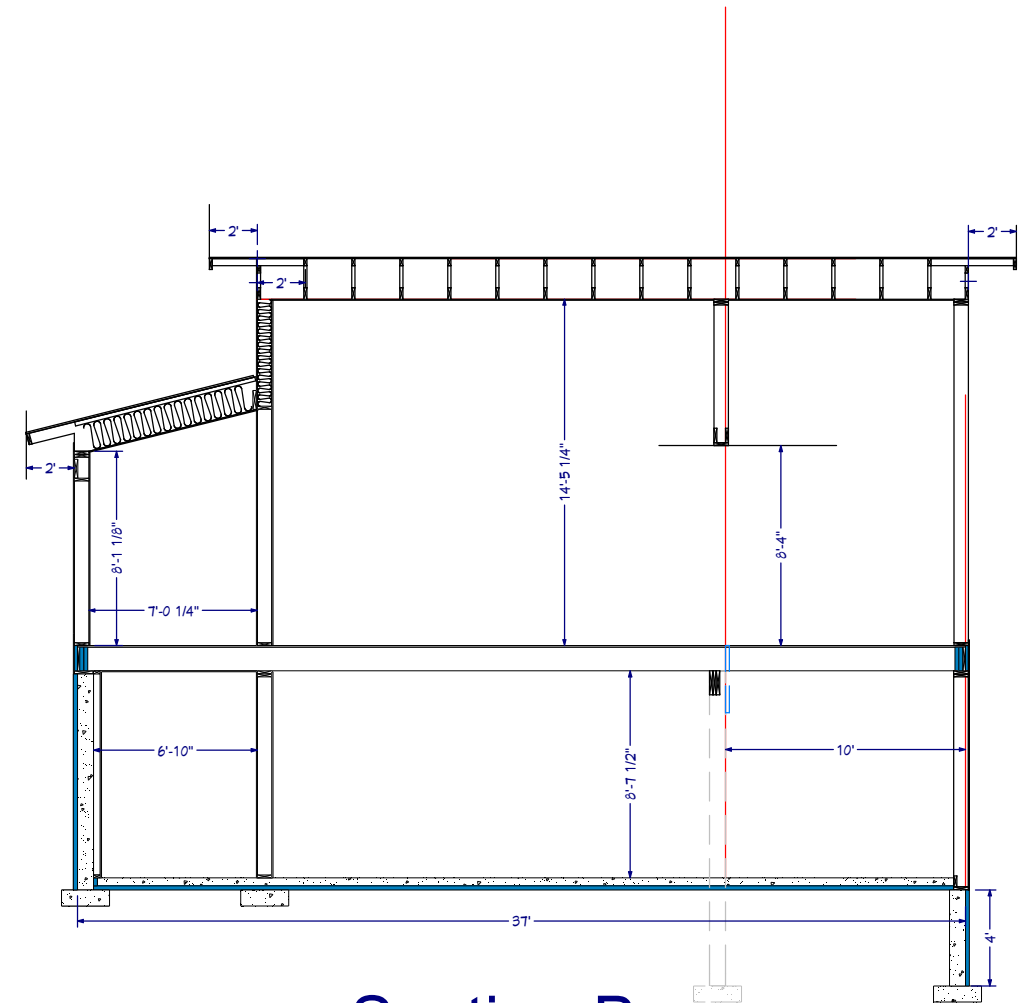

Section B

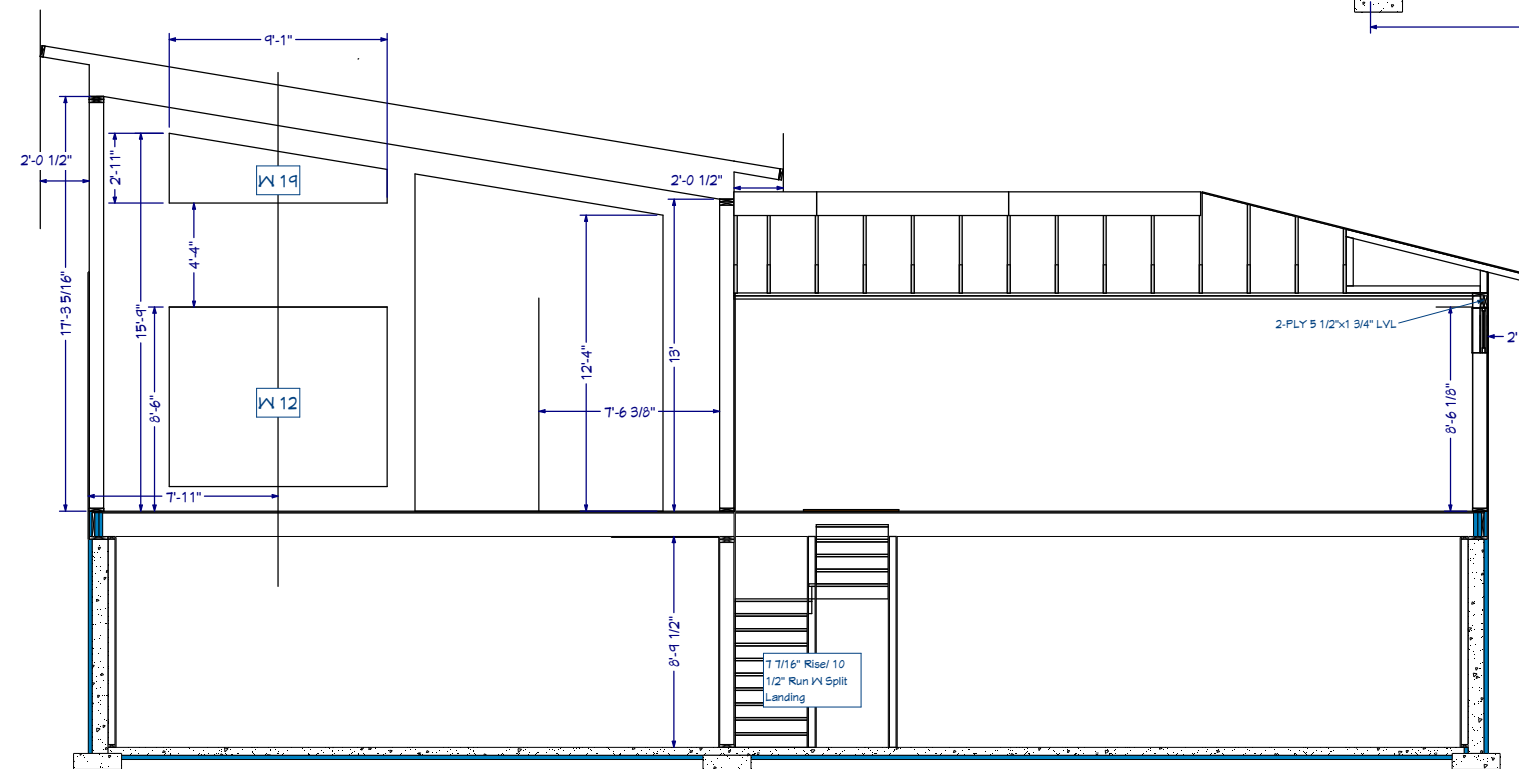

Section A

DRAWINGS PROVIDED BY:

Sauter Builders Inc.,
715-385-9327

PROJECT DESCRIPTION:

Ray-Kobilansky 041217

SHEET TITLE:

NO.	DESCRIPTION	BY	DATE


SCALE:

1/8" = 1'0"

DATE:


7/18/2017

K-8

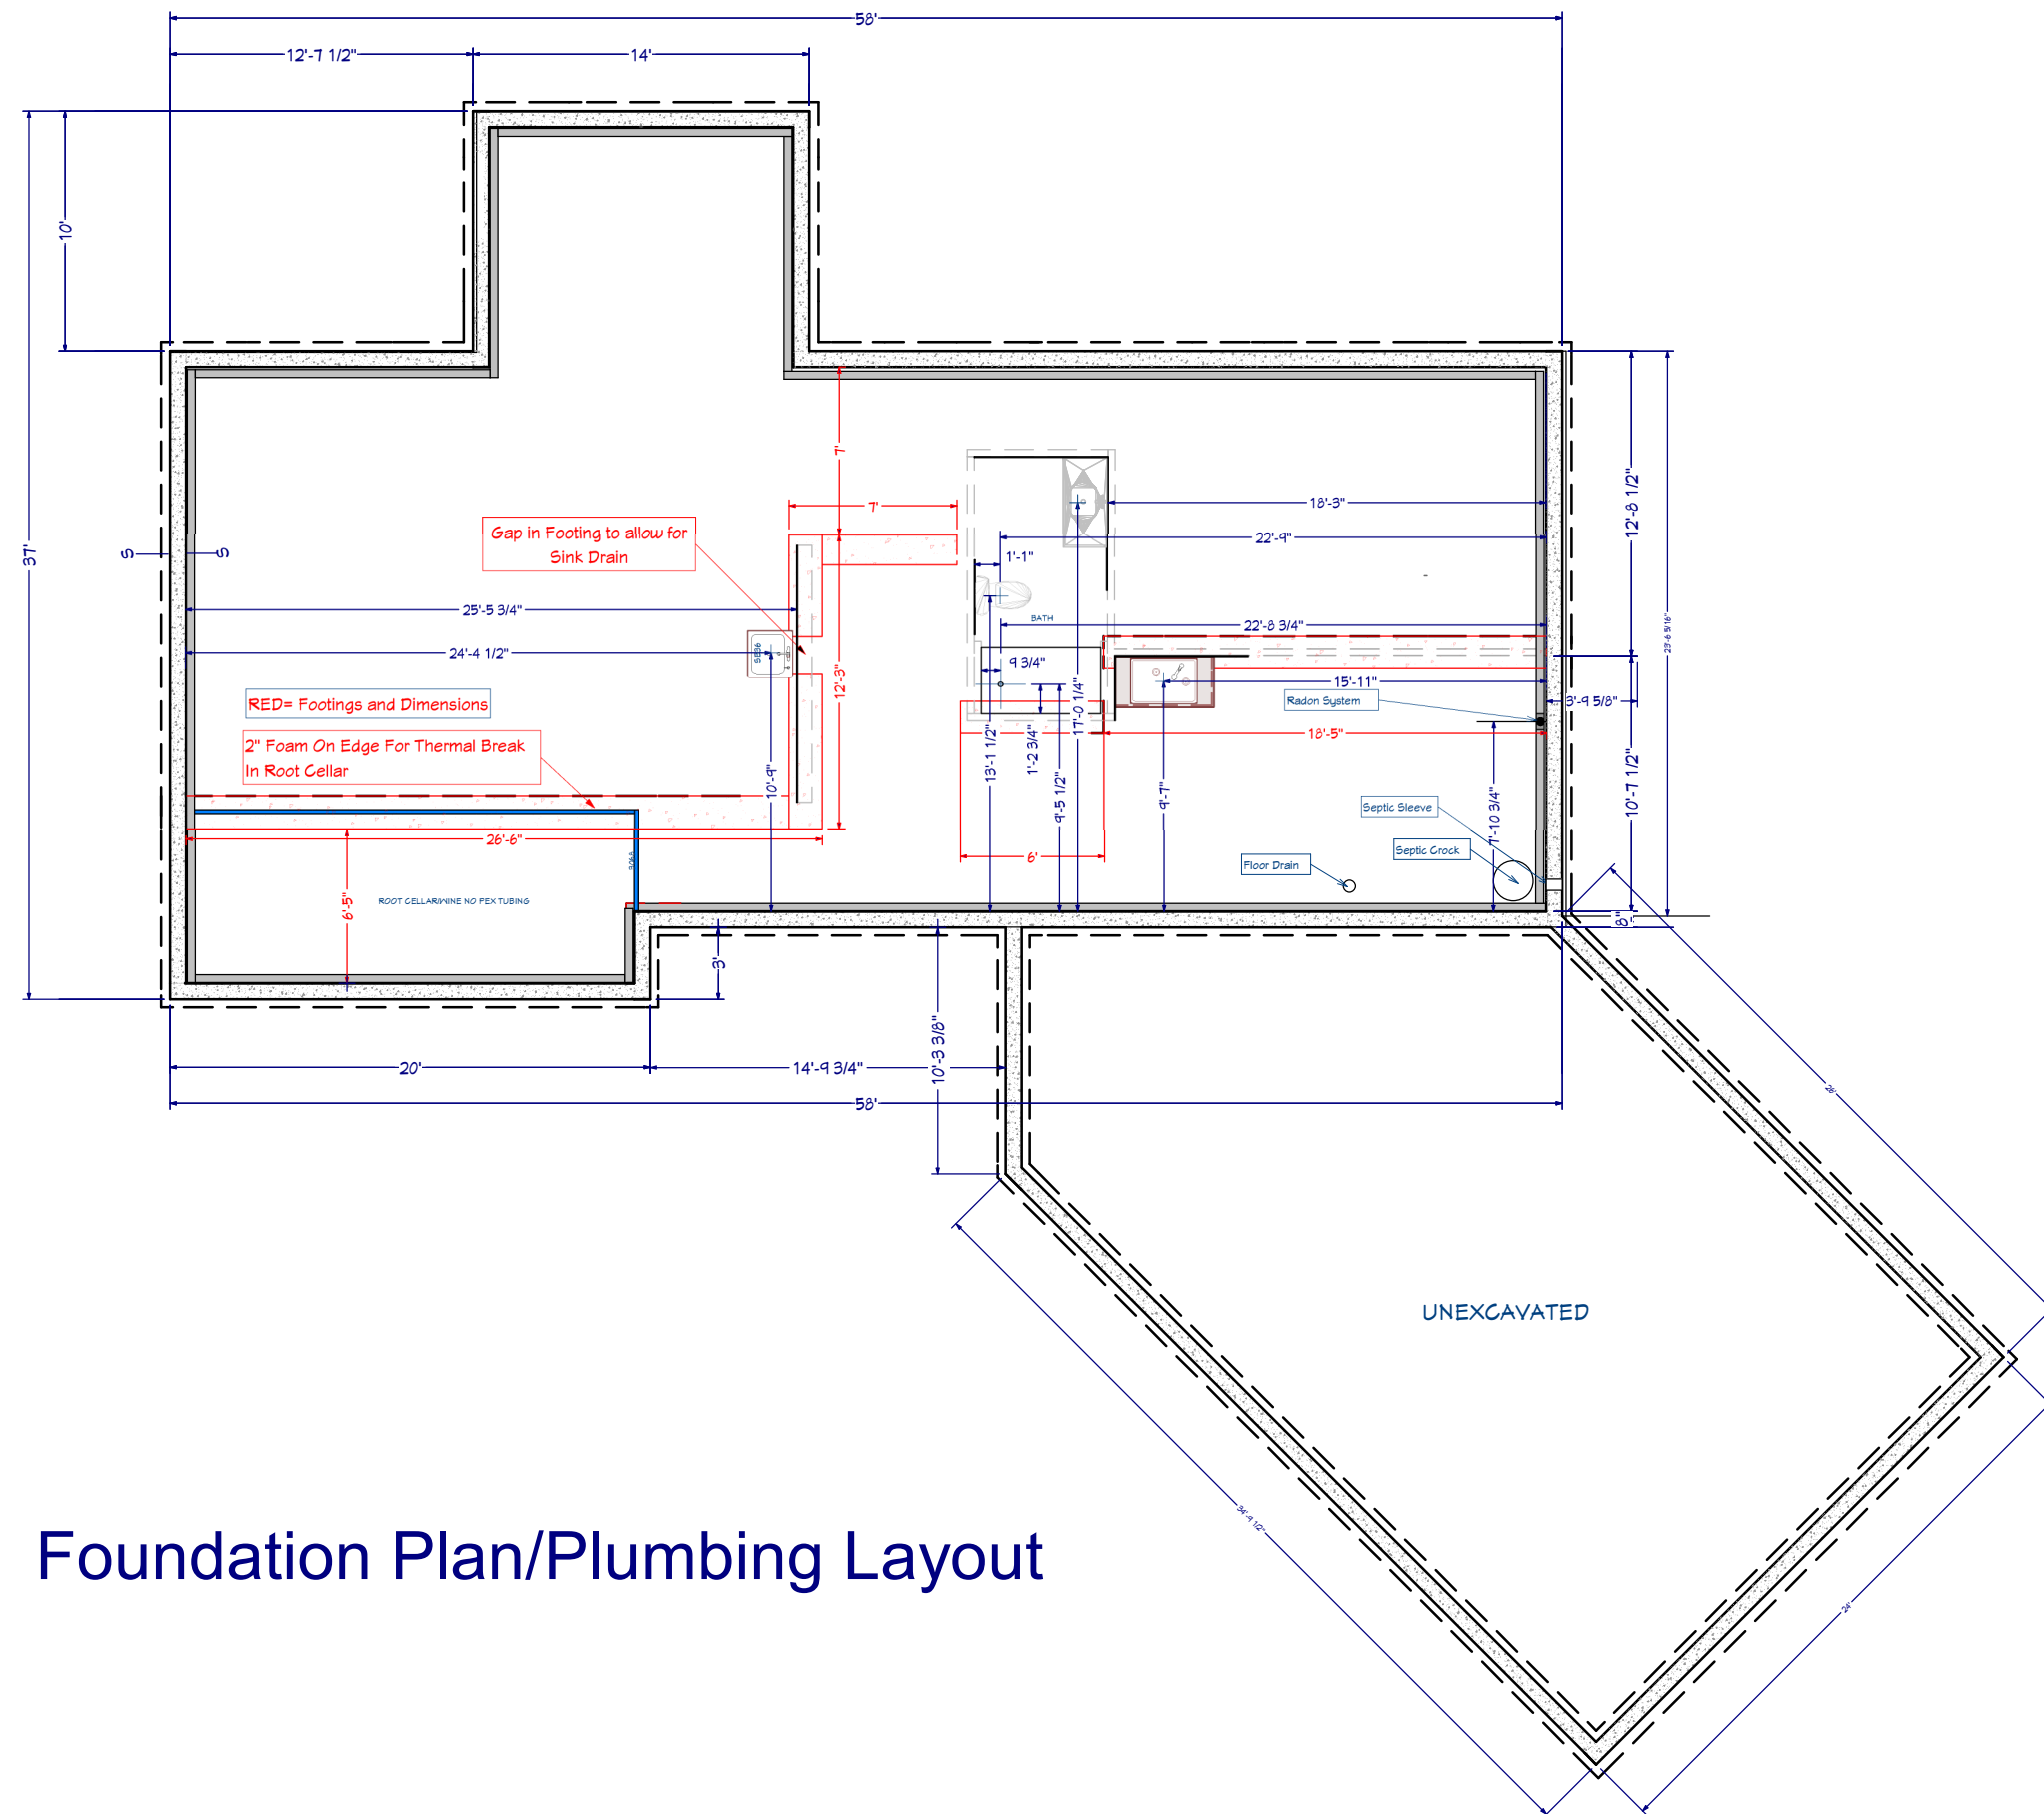

Foundation Plan/Plumbing Layout

DRAWINGS PROVIDED BY: Sauter Builders Inc., 715-385-9327	PROJECT DESCRIPTION: Ray-Kobilansky 041217	SHEET TITLE:	NO.	DESCRIPTION	BY	DATE	SCALE:	DATE:	K-9
							1/8"=1'0"	7/18/2017	

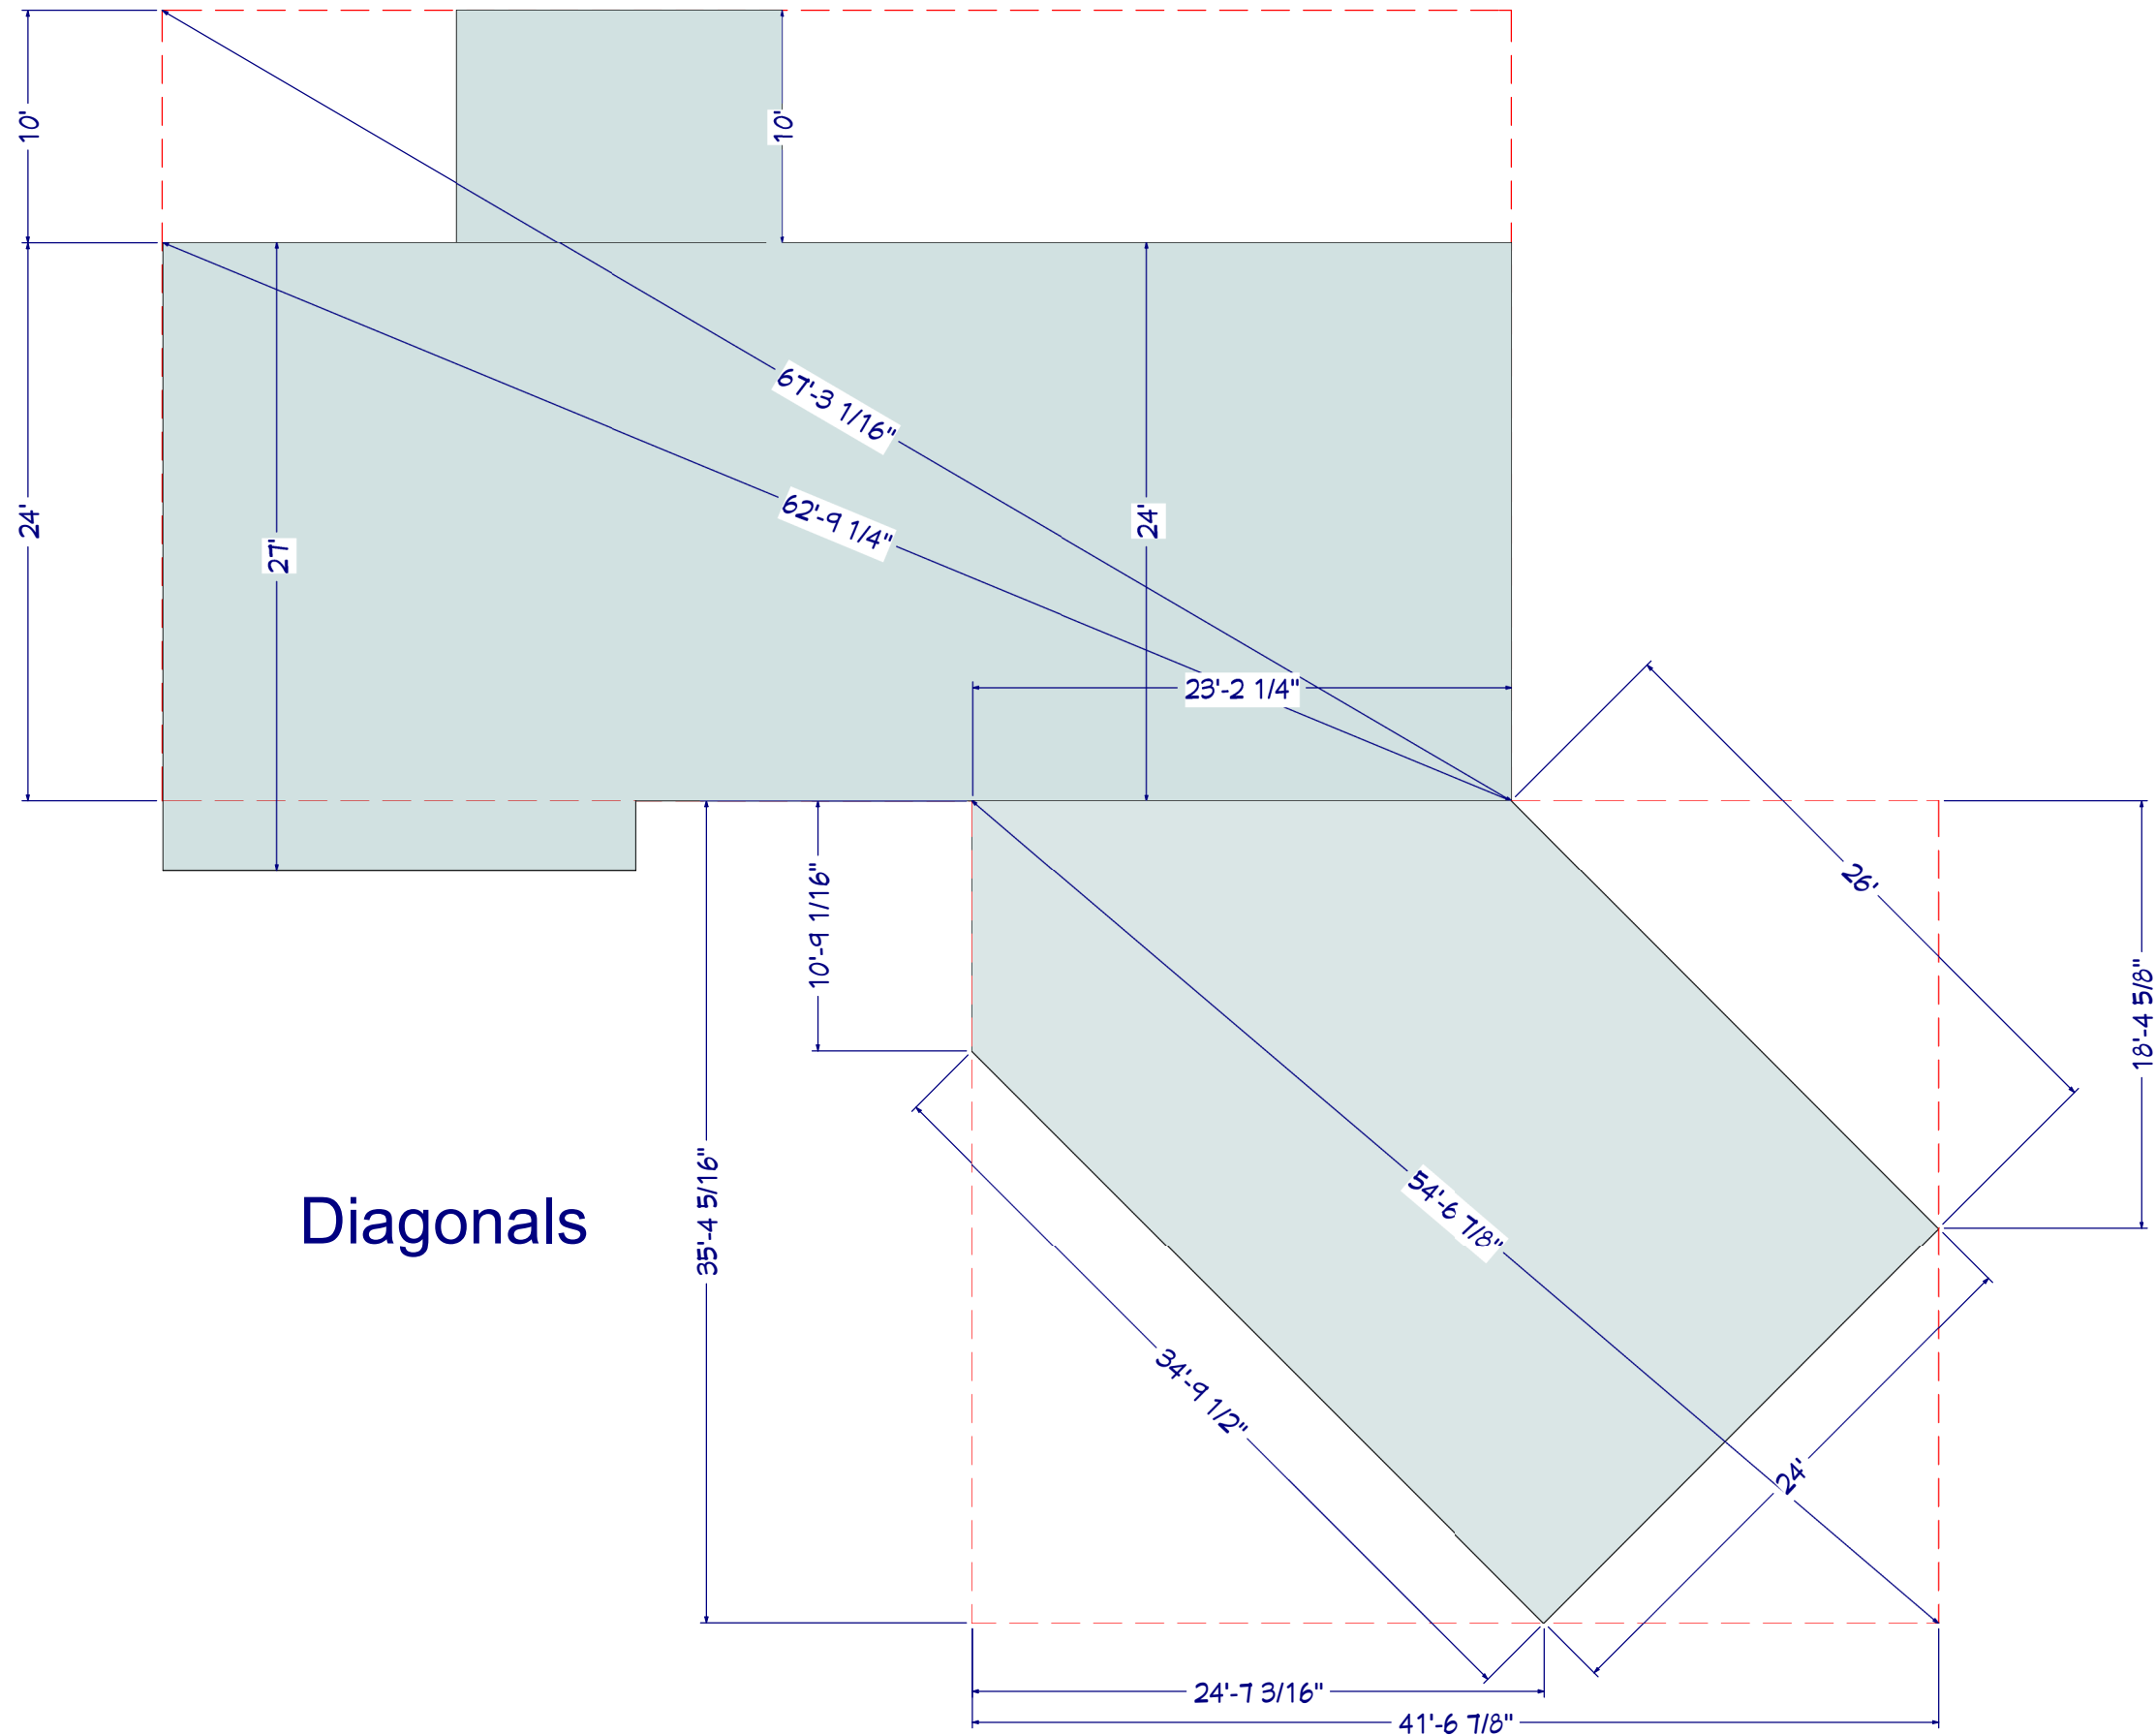

Diagonals

DRAWINGS PROVIDED BY:

Sauter Builders Inc.,
715-385-9327

PROJECT DESCRIPTION:

Ray-Kobilansky 041217

SHEET TITLE:

NO.	DESCRIPTION	BY	DATE

SCALE:

1/8"=1'0"


DATE:

7/18/2017

K-10



K-11

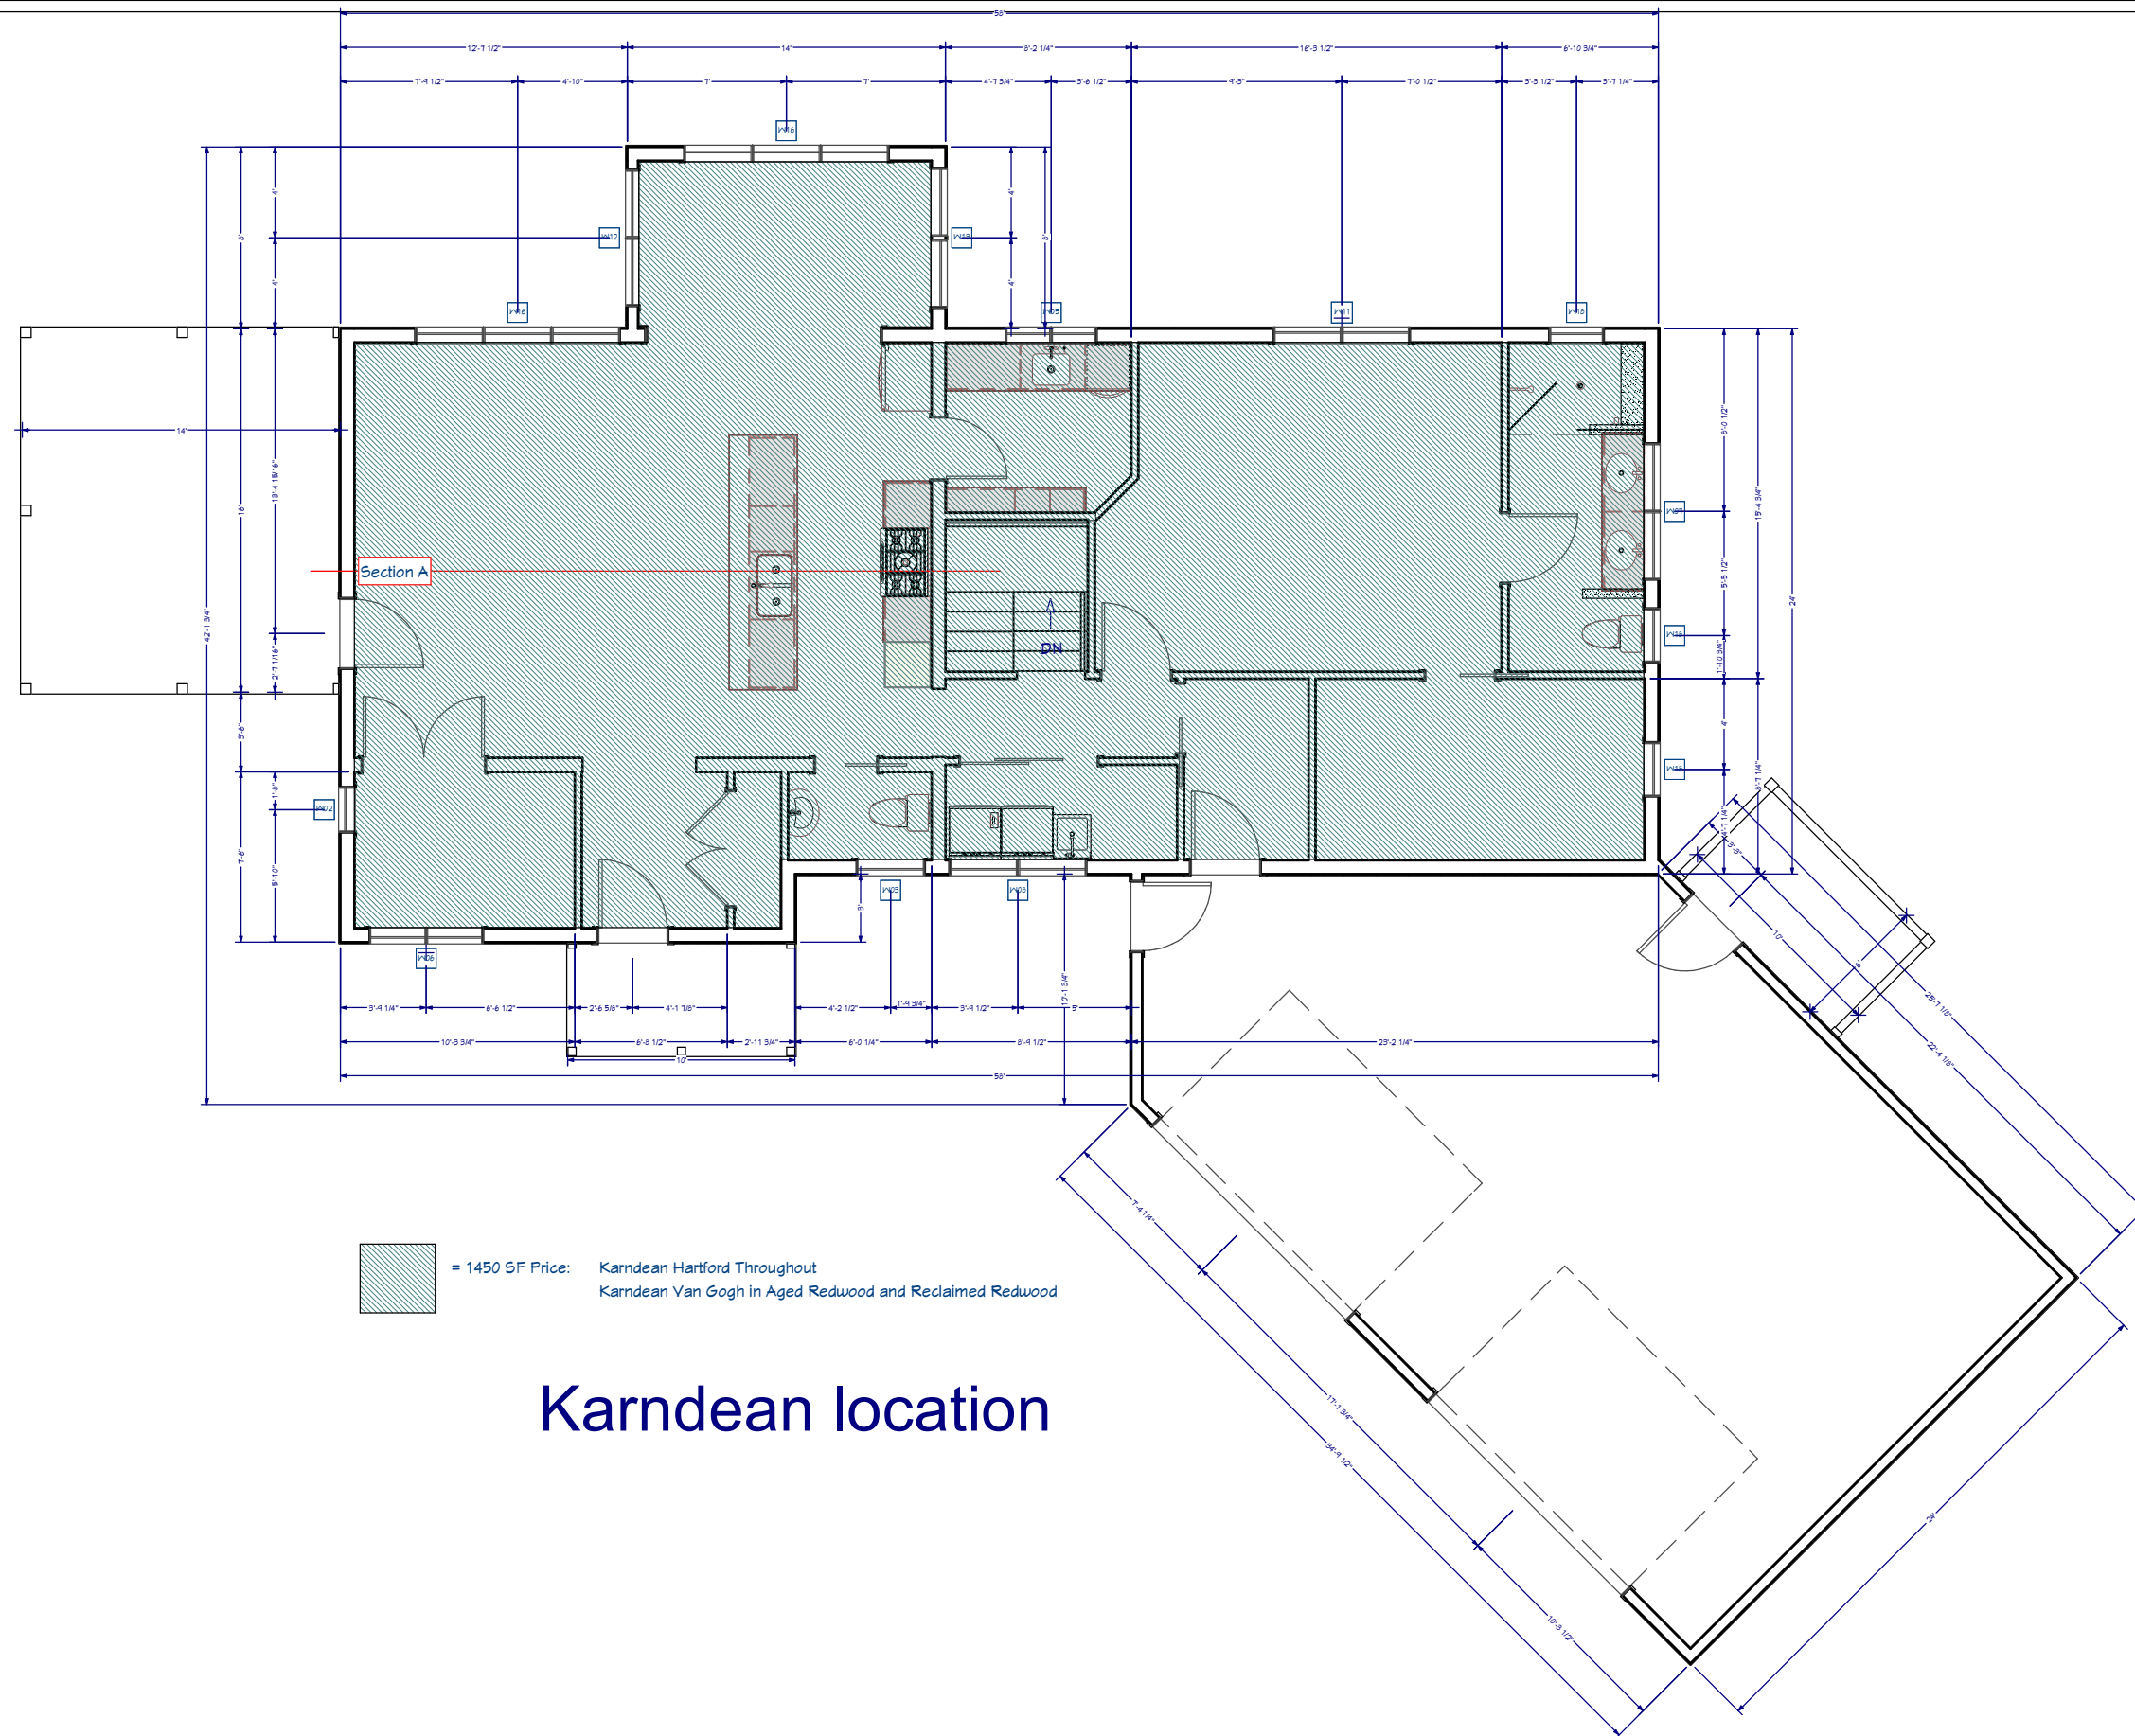

Karndean location

DRAWINGS PROVIDED BY:

Sauter Builders Inc.,
715-385-9327

PROJECT DESCRIPTION:

Ray-Kobilansky 041217

SHEET TITLE:

NO.	DESCRIPTION	BY	DATE


SCALE:

1/8"=1'0"

DATE:

7/18/2017

K-12

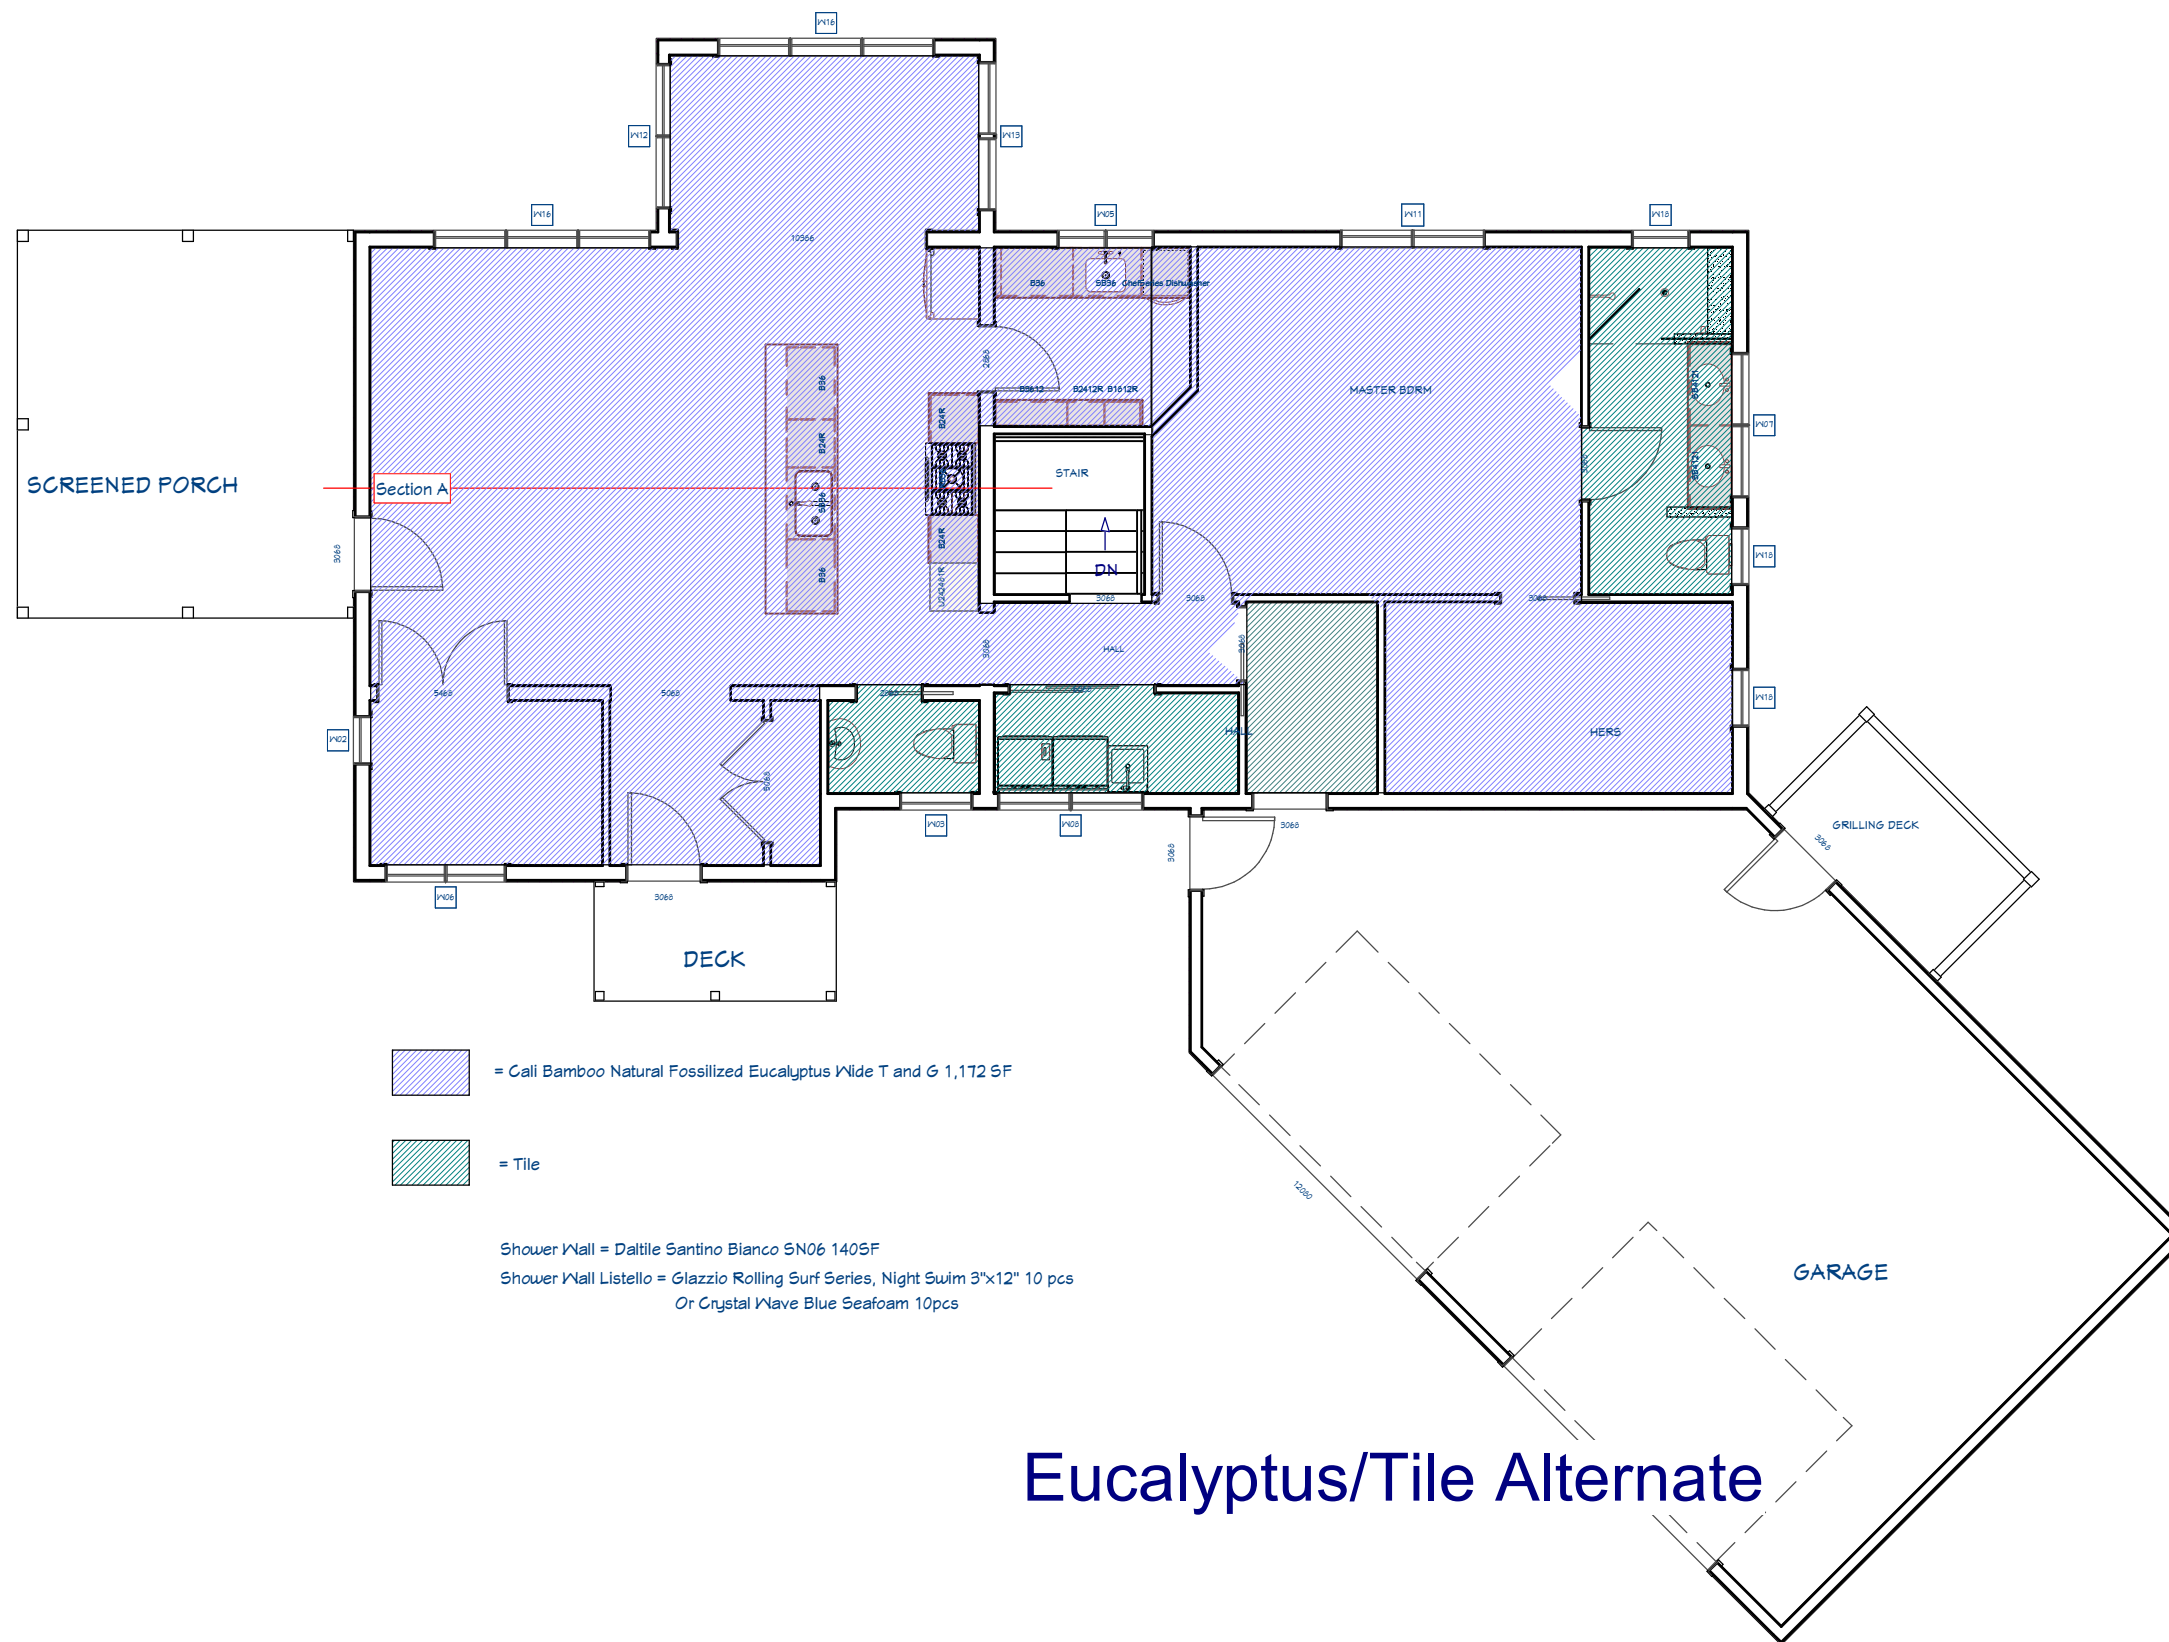

Eucalyptus/Tile Alternate