

Dealer: REPUBLIC

Approved By:

Date:


Customer:

FOREST LAKES FD

19-M1097

Sheet
A

ALL WARNING, SCENE, AND TAIL LIGHTS TO HAVE CHROME BEZELS.
ALL COMPARTMENT/ENTRY DOORS TO HAVE POWER LOCKS
WIRE TO OEM

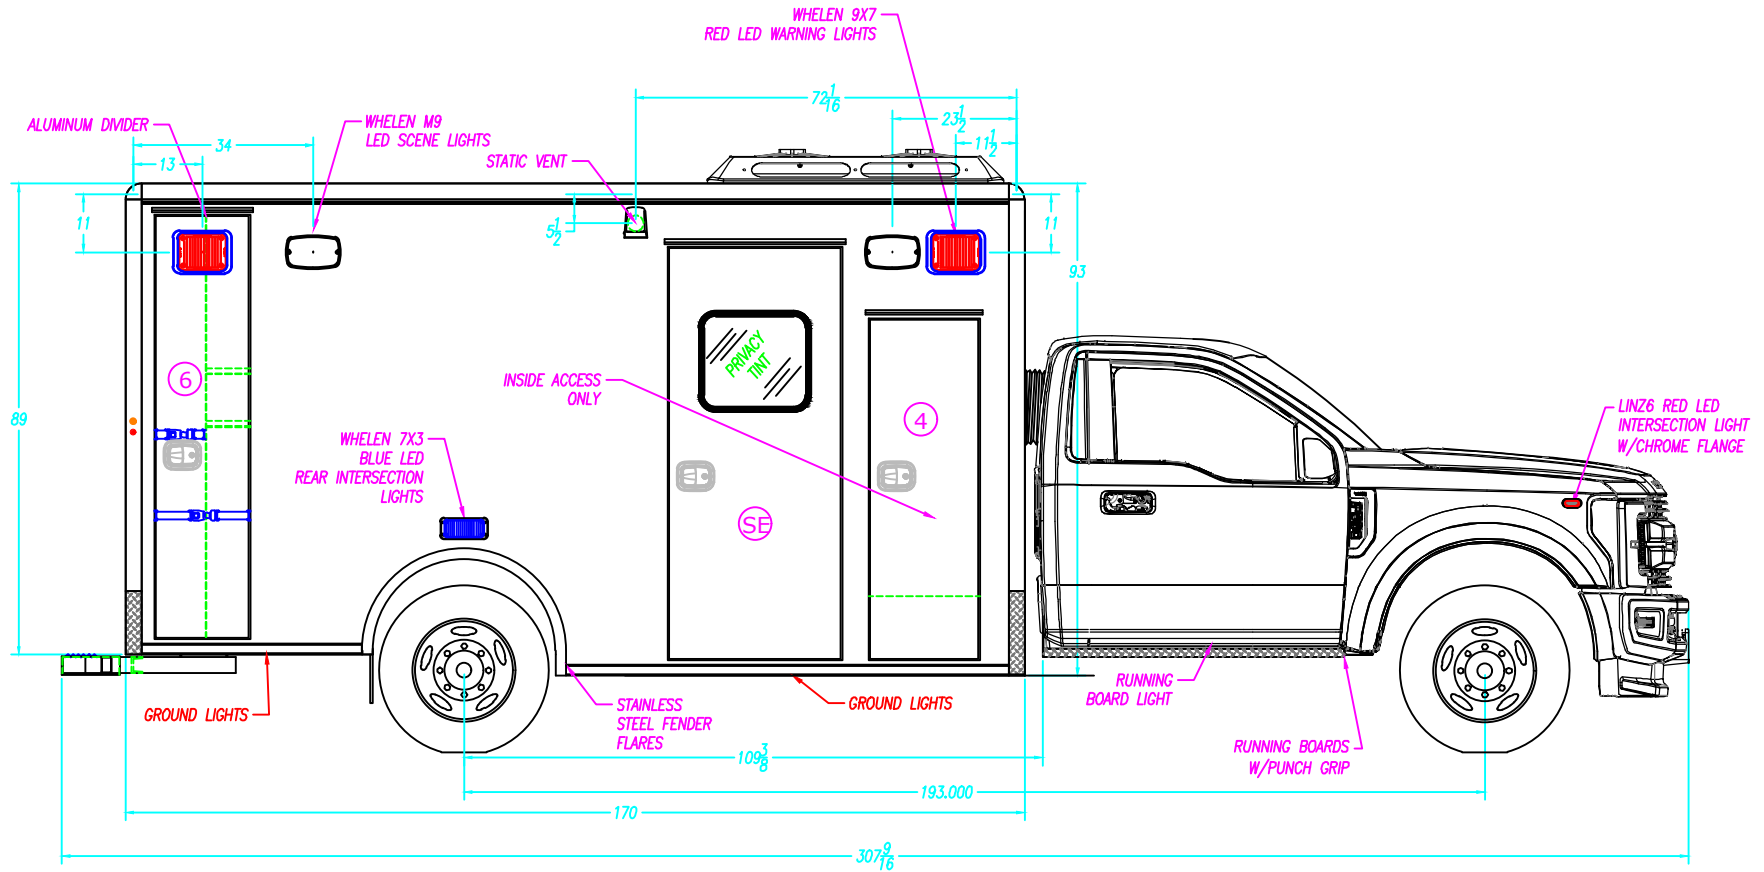

COMPARTMENT SIZES

		NOTE: THE DIMENSIONS BELOW ARE INSIDE TUB DIMENSIONS		
NO.	COMPARTMENT TYPE	WIDTH	HEIGHT	DEPTH
4	ALS COMPARTMENT	---	---	---
5	BATTERY COMPARTMENT	20 1/2"	18 1/2"	23 3/4"
6	BACK BOARD COMPARTMENT	20"	79 1/2"	22"
-	-	-	-	-

COMPARTMENT & ENTRY DOORS

NO.	PART NUMBER	NO.	PART NUMBER
4	33-A11398	6	33-A10784
SE	33-A11400	-	---
-	-	-	---

COMPARTMENT TUBS

NO.	PART NUMBER	NO.	PART NUMBER
5	33-102298	-	---
6	33-103025	-	---
-	-	-	---

COMPARTMENT / ENTRY DOOR SIZES

NO.	COMPARTMENT / ENTRY DOOR TYPE	WIDTH	HEIGHT
4	ALS DOOR	20 1/2"	64 1/16"
5	BATTERY STORAGE DOOR	---	---
SE	SIDE ENTRY DOOR	32 1/2"	77 3/16"
6	BACK BOARD STORAGE DOOR	17 1/2"	79 3/16"
-	-	-	-

M2 170" TYPE I
FORD F-450 193" WHEELBASE

DESCRIPTION: CURB SIDE EXTERIOR

DRAWN BY: N.MORR	DATE CREATED: 3/27/19	SCALE: 5/16"=1'
REVISED BY: N.MORR	DATE REVISED: 7/9/19	REVISION: A


Note: Drawings are for reference only, measurements may vary from actual product.

MEDIX
SPECIALTY VEHICLES, INC.

3008 MOBILE DRIVE
ELKHART, IN 46514
PH: 574-266-0911
FAX: 574-266-6669

"LET US SHOW YOU THE MEDIX DIFFERENCE"
WWW.MEDIXAMBULANCE.COM

ALL WARNING, SCENE, AND TAIL LIGHTS TO HAVE CHROME BEZELS.
 ALL COMPARTMENT/ENTRY DOORS TO HAVE POWER LOCKS
 WIRE TO OEM

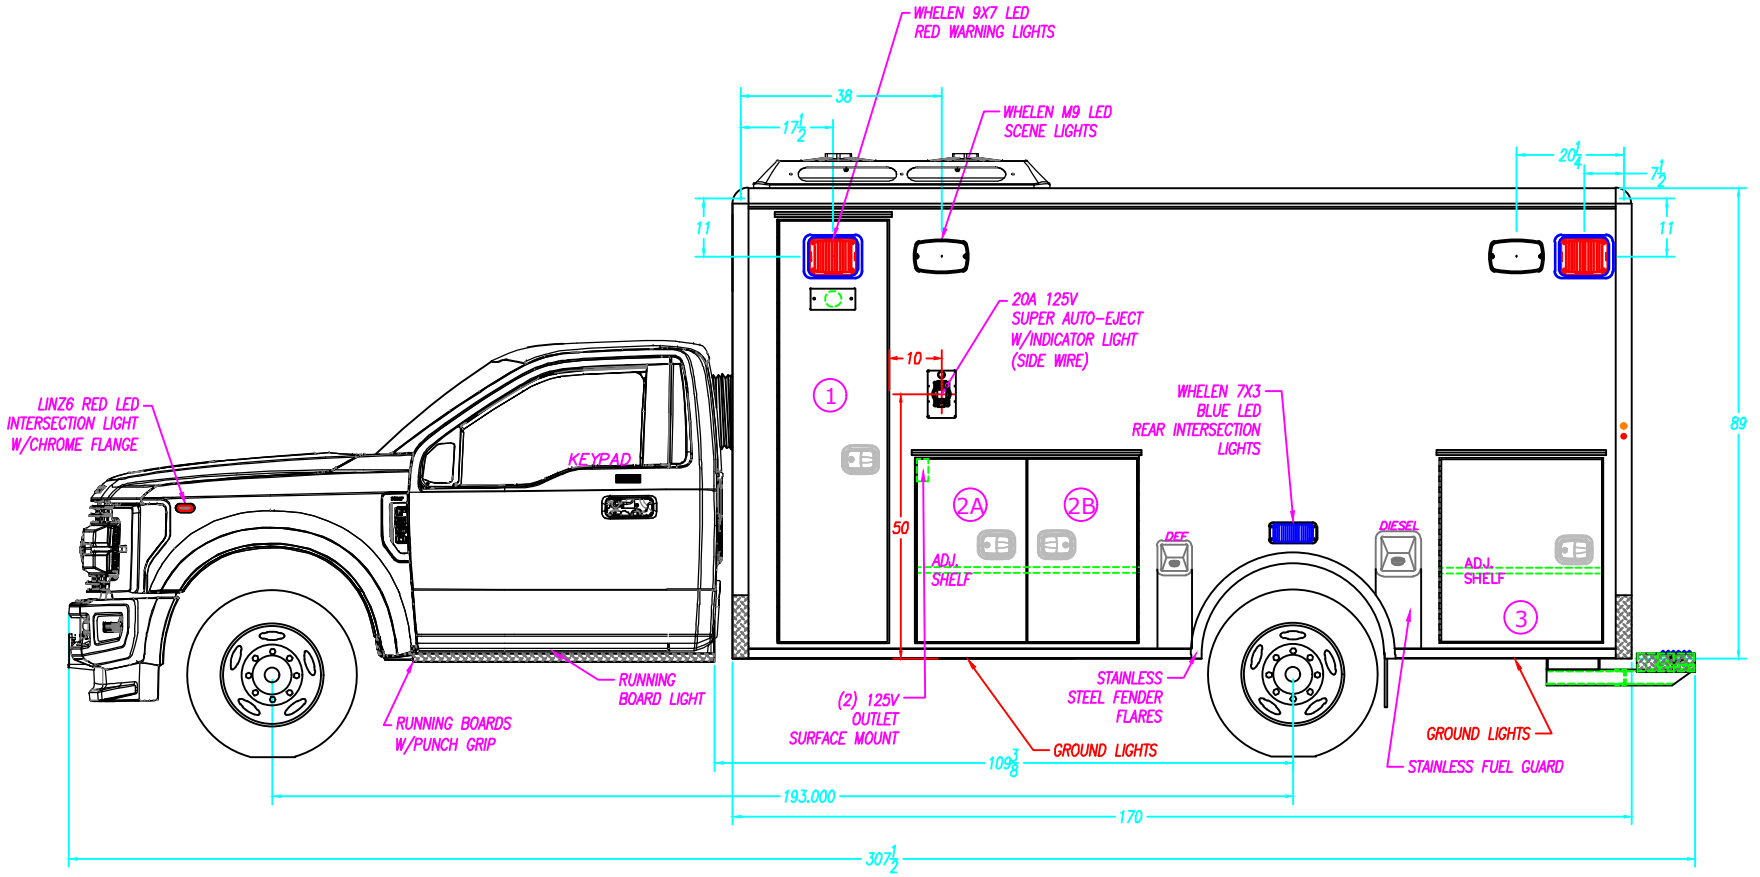

COMPARTMENT SIZES				
NOTE: THE DIMENSIONS BELOW ARE INSIDE TUB DIMENSIONS				
NO.	COMPARTMENT TYPE	WIDTH	HEIGHT	DEPTH
1	O2 COMPARTMENT	20 1/2"	79 1/2"	18 1/2"
2	MID STORAGE COMPARTMENT	41 3/4"	34 1/2"	18 1/2"
3	REAR STORAGE COMPARTMENT	34"	34"	19 1/4"
---	---	---	---	---

COMPARTMENT & ENTRY DOORS			
NO.	PART NUMBER	NO.	PARTNUMBER
1	33-A10780	3	33-A11397
2	33-A10781	-	---
-	---	-	---

COMPARTMENT TUBS			
NO.	PART NUMBER	NO.	PARTNUMBER
1	33-100689	-	---
2	33-103079	-	---
3	33-103916	-	---

COMPARTMENT / ENTRY DOOR SIZES			
NO.	COMPARTMENT / ENTRY DOOR TYPE	WIDTH	HEIGHT
1	O2 STORAGE DOOR	20 1/2"	79 9/16"
2A	MID STORAGE DOOR-A	20 1 1/16"	34 3/16"
2B	MID STORAGE DOOR-B	20 1 1/16"	34 3/16"
3	REAR STORAGE DOOR	32 3/8"	34 9/16"

**M2 170" TYPE I
 FORD F-450 193" WHEELBASE**

DESCRIPTION: **STREET SIDE EXTERIOR**



DRAWN BY: N.MORR	DATE CREATED: 3/27/19	SCALE: 5/16"=1'
REVISED BY: N.MORR	DATE REVISED: 7/9/19	REVISION: A

Note: Drawings are for reference only, measurements may vary from actual product.

**3008 MOBILE DRIVE
 ELKHART, IN 46514
 PH: 574-266-0911
 FAX: 574-266-6669**

"LET US SHOW YOU THE MEDIX DIFFERENCE"
 WWW.MEDIXAMBULANCE.COM

ALL WARNING, SCENE, AND TAIL LIGHTS TO HAVE CHROME BEZELS.
ALL COMPARTMENT/ENTRY DOORS TO HAVE POWER LOCKS
WIRE TO OEM

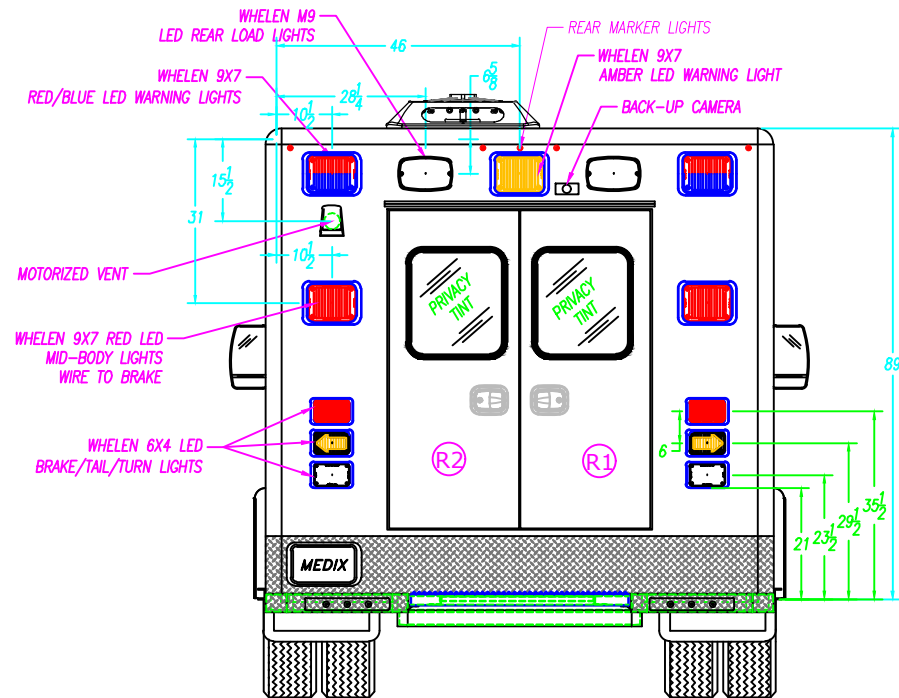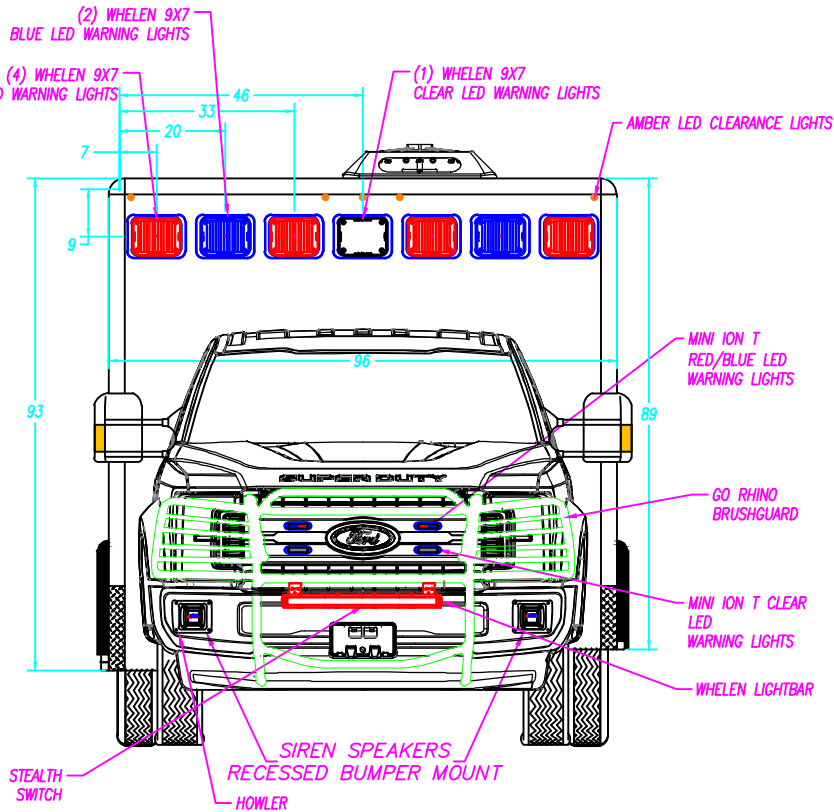

REAR ENTRY DOOR SIZES

NO.	WIDTH	HEIGHT	PART NUMBER
R1	24 5/8"	60"	33-100675
R2	24 5/8"	60"	33-100676

M2 170" TYPE I
FORD F-450 193" WHEELBASE


DESCRIPTION: FRONT & REAR EXTERIOR		
DRAWN BY: N.MORR	DATE CREATED: 3/27/19	SCALE: 5/16"=1'
REVISED BY: N.MORR	DATE REVISED: 7/9/19	REVISION: A

Note: Drawings are for reference only, measurements may vary from actual product.

MEDIX
SPECIALTY VEHICLES, INC.

3008 MOBILE DRIVE
ELKHART, IN 46514
PH: 574-266-0911
FAX: 574-266-6669

"LET US SHOW YOU THE MEDIX DIFFERENCE"
WWW.MEDIXAMBULANCE.COM

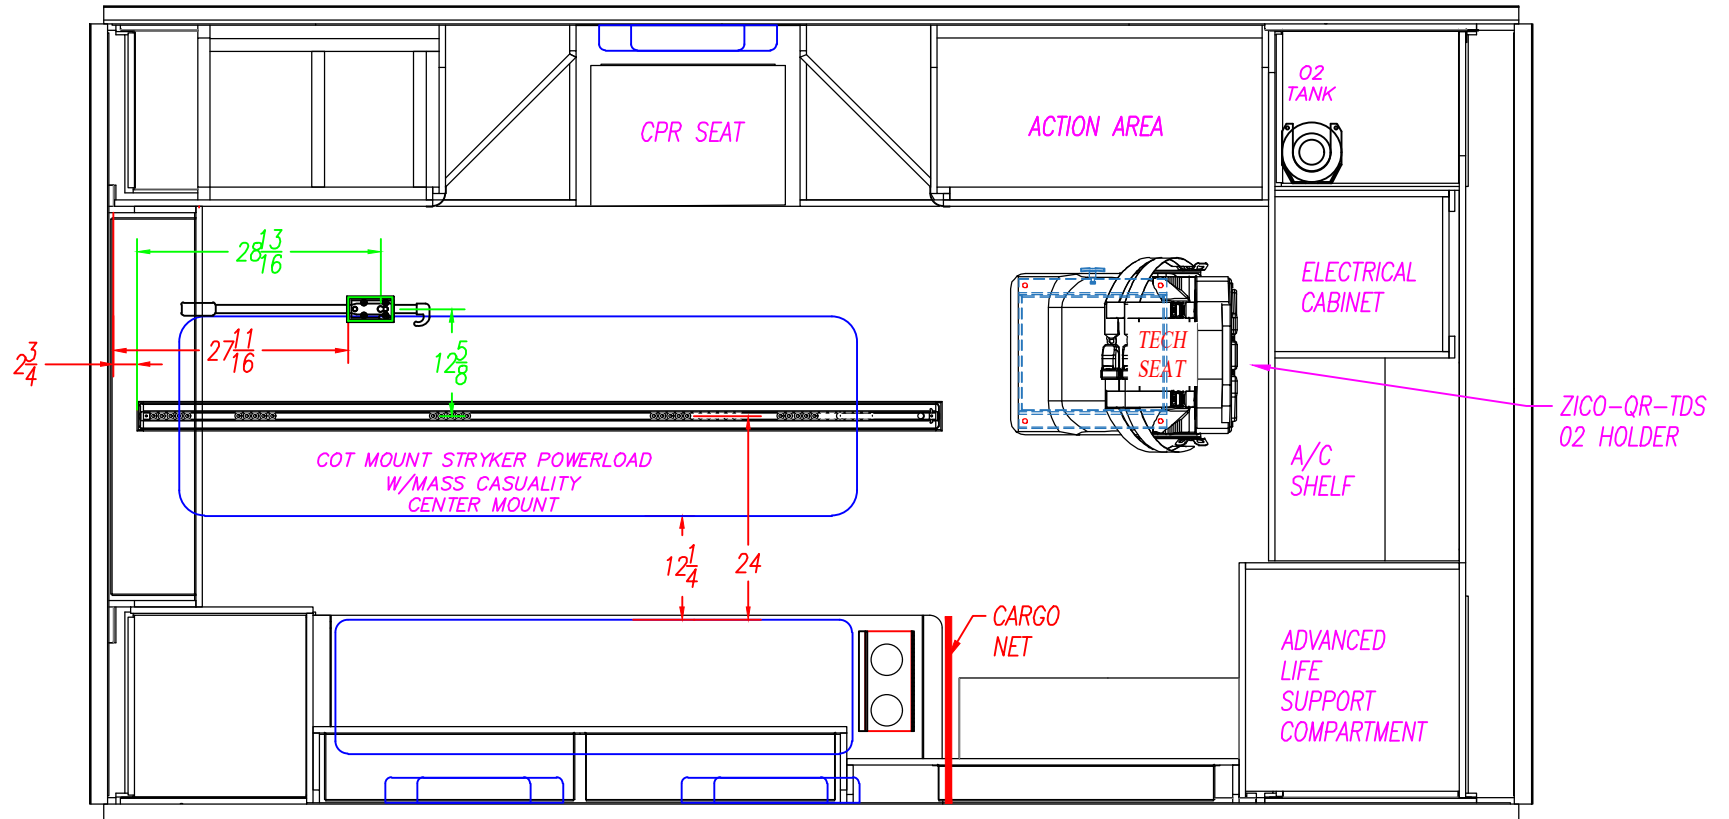


M2 170" TYPE I FORD F-450 193" WHEELBASE		
DESCRIPTION: PATIENT AREA PLAN		
DRAWN BY: N.MORR	DATE CREATED: 3/27/19	SCALE: 1/2"=1'
REVISED BY: N.MORR	DATE REVISED: 7/9/19	REVISION: A
Note: Drawings are for reference only, measurements may vary from actual product.		


MEDIX
 SPECIALTY VEHICLES, INC.

3008 MOBILE DRIVE
 ELKHART, IN 46514
 PH: 574-266-0911
 FAX: 574-266-6669

"LET US SHOW YOU THE MEDIX DIFFERENCE"
WWW.MEDIXAMBULANCE.COM

CORIAN COUNTERTOPS IN 1ST & 2ND ACTION AREA.
INVENTORY CONTROL ON CAB: A, A1, AND B

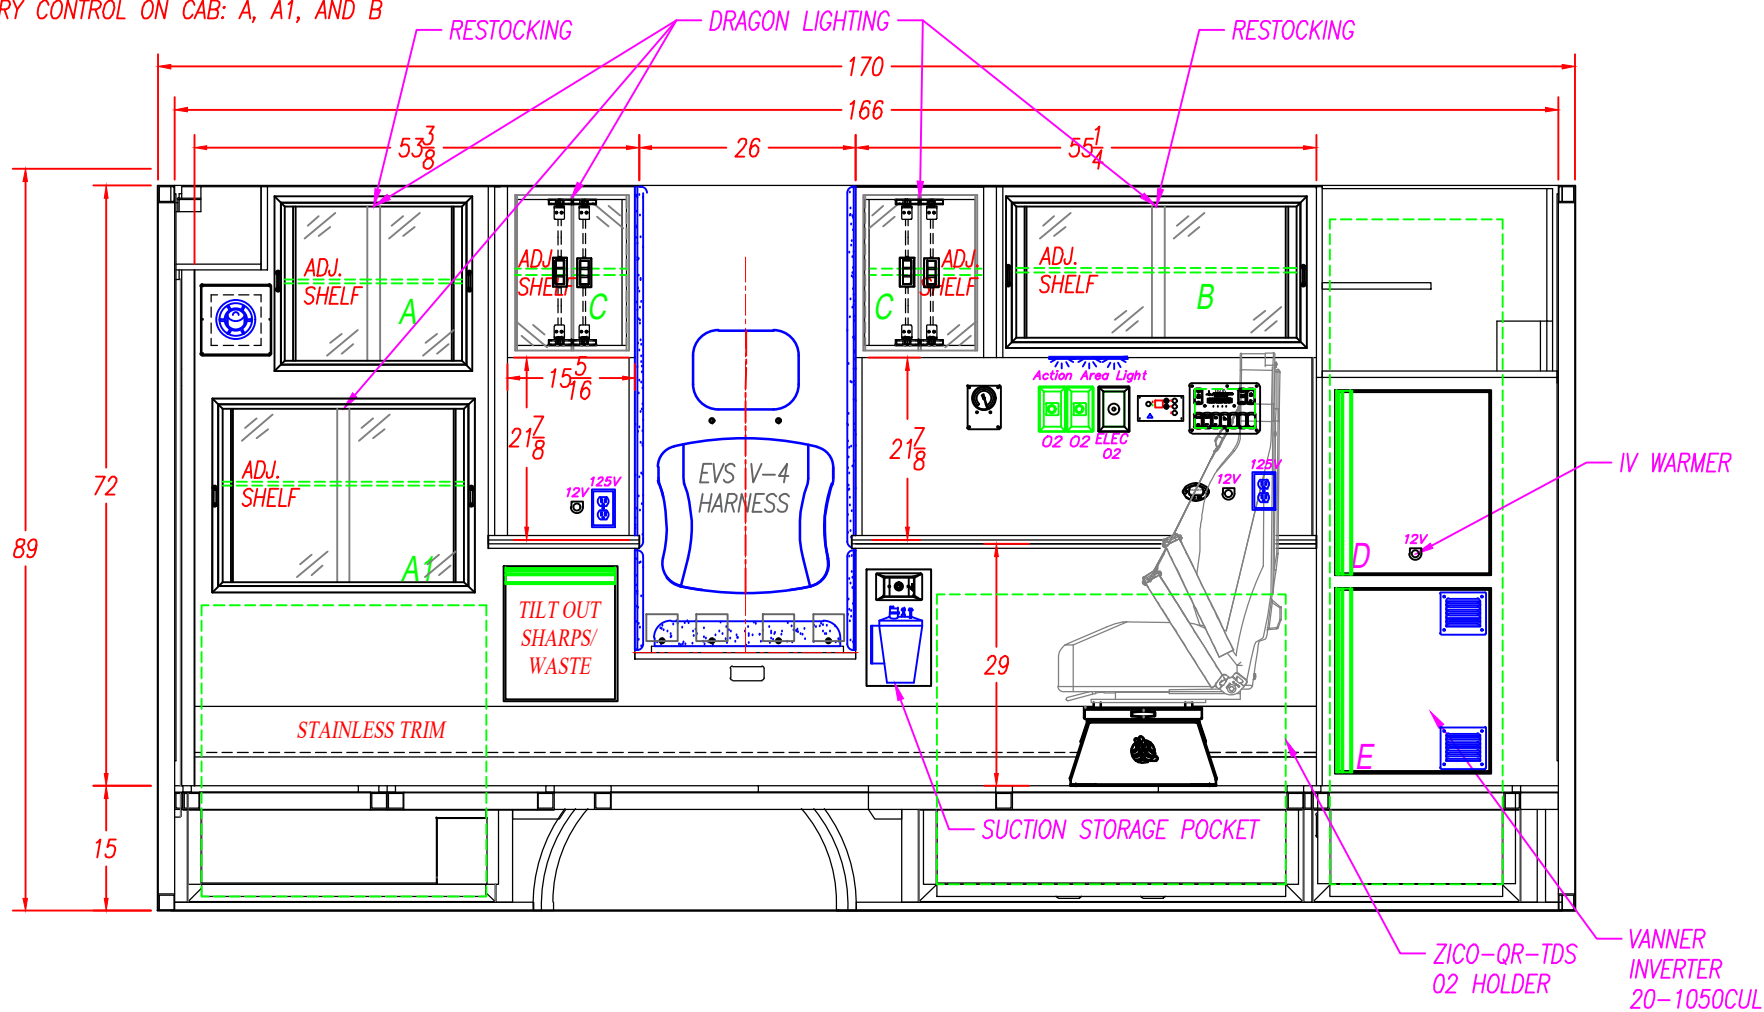


INTERIOR CABINET STORAGE

ITEM	HEIGHT	WIDTH	DEPTH	PART #'S
A	19 1/2"	33 1/4"	18"	
A1	23 3/8"	31 1/2"	6"	
B	16 3/4"	34 1/2"	18"	-
D	23 1/2"	21 3/4"	17 1/4"	-
E	23 1/2"	21 3/4"	17 1/4"	-
F	-	-	-	-

M2 170" TYPE I FORD F-450 193" WHEELBASE		
STREET SIDE INTERIOR		
DESCRIPTION:		
DRAWN BY:	DATE CREATED:	SCALE:
N.MORR	3/27/19	1/2"=1'
REVISED BY:	DATE REVISED:	REVISION:
N.MORR	7/9/19	A
Note: Drawings are for reference only, measurements may vary from actual product.		

3008 MOBILE DRIVE
ELKHART, IN 46514
PH: 574-266-0911
FAX: 574-266-6669

"LET US SHOW YOU THE MEDIX DIFFERENCE"
WWW.MEDIXAMBULANCE.COM

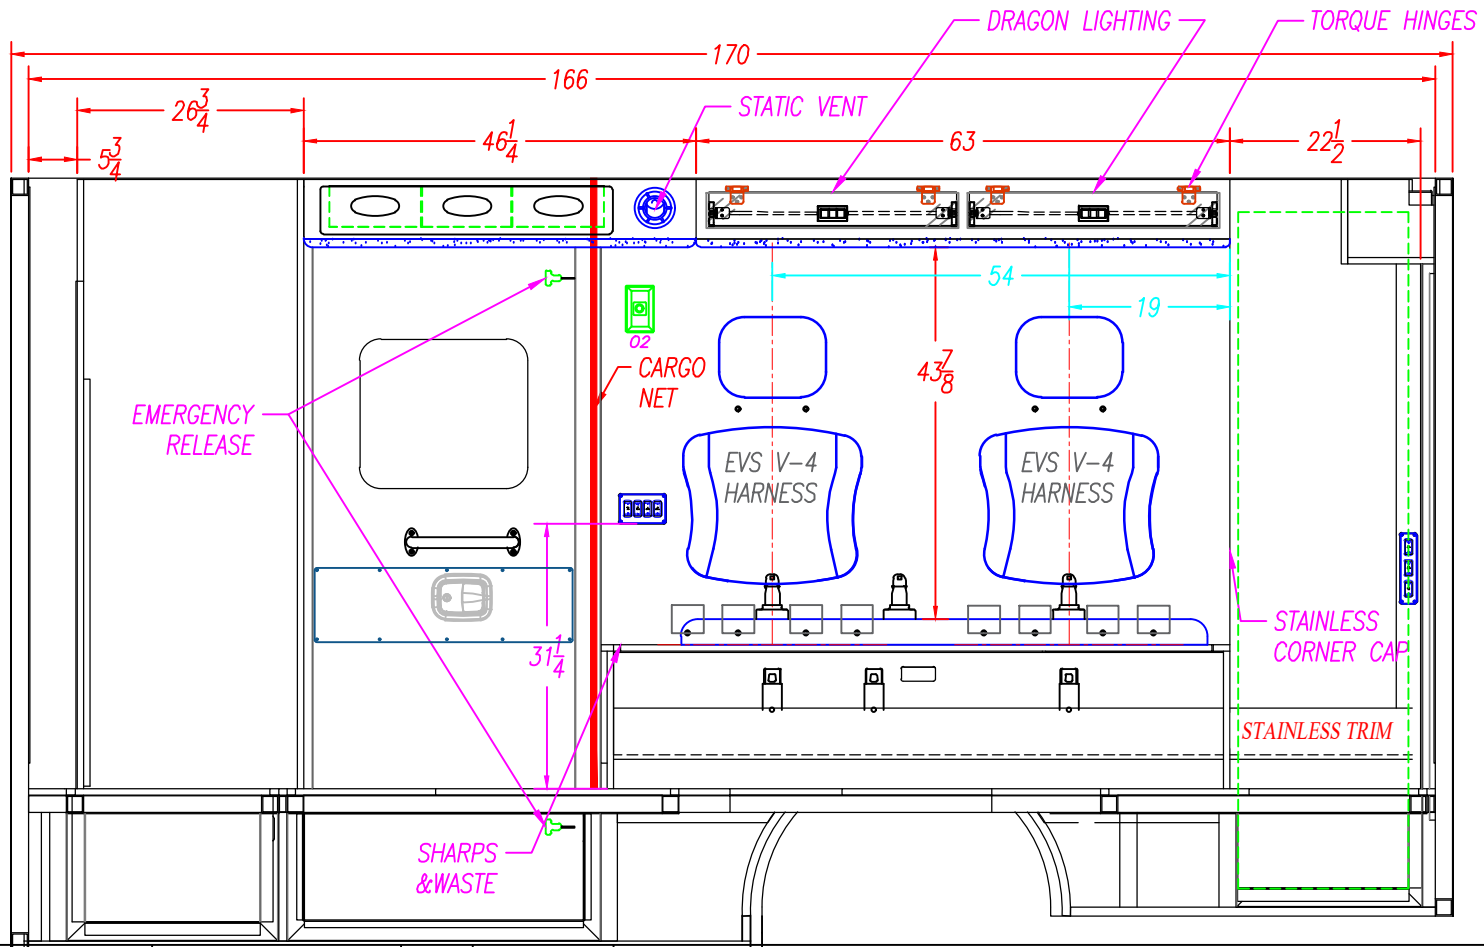

4" SEATBELT PLATE LOCATION

WELD SHOP

33 INCHES

NOTE: THIS DIMENSION IS FROM THE BOTTOM OF THE WALL TO THE BOTTOM OF THE 4" PLATE.

CABINET SHOP

NOTE: READ THE DIMENSIONS FROM RIGHT TO LEFT AS VIEWED

NOTE: THE HOLES FOR THE TOP SEATBELT BOLTS ARE 1 $\frac{1}{4}$ " FROM THE TOP OF THE SQUAD BENCH TO THE CENTER OF THE SEATBELT BOLT.
NOTE: THE HOLES FOR THE BOTTOM SEATBELT BOLTS ON THE SQUAD BENCH ARE 9 $\frac{3}{8}$ " FROM THE TOP OF THE FLOOR TO THE CENTER OF THE BOLT.

THE LOCATION OF THE BOTTOM SEATBELT HOLES ARE FROM THE REAR OF THE SQUAD BENCH TO THE CENTER OF THE $\frac{1}{2}$ " HOLE

THE LOCATION OF THE TOP SEATBELT HOLES ARE FROM THE REAR WALL TO THE CENTER OF THE $\frac{1}{2}$ " HOLE

BOTTOM

TOP

54"	42"	19"
54"	39"	19"

INTERIOR CABINET STORAGE

ITEM	HEIGHT	WIDTH	DEPTH	SPECIAL NOTE
A	4"	26 $\frac{1}{4}$ "	7"	
B				
C				
D				
E				
F				

M2 170" TYPE I FORD F-450 193" WHEELBASE		
DESCRIPTION: CURB SIDE INTERIOR		
DRAWN BY: N.MORR	DATE CREATED: 3/27/19	SCALE: 1/2"=1'
REVISED BY: N.MORR	DATE REVISED: 7/9/19	REVISION: A
Note: Drawings are for reference only, measurements may vary from actual product.		

MEDIX SPECIALTY VEHICLES, INC.

3008 MOBILE DRIVE
ELKHART, IN 46514
PH: 574-266-0911
FAX: 574-266-6669

"LET US SHOW YOU THE MEDIX DIFFERENCE"
WWW.MEDIXAMBULANCE.COM

Dealer: REPUBLIC

Approved By:


Date:

Customer:

FOREST LAKES FD

19-M1097

Sheet
G

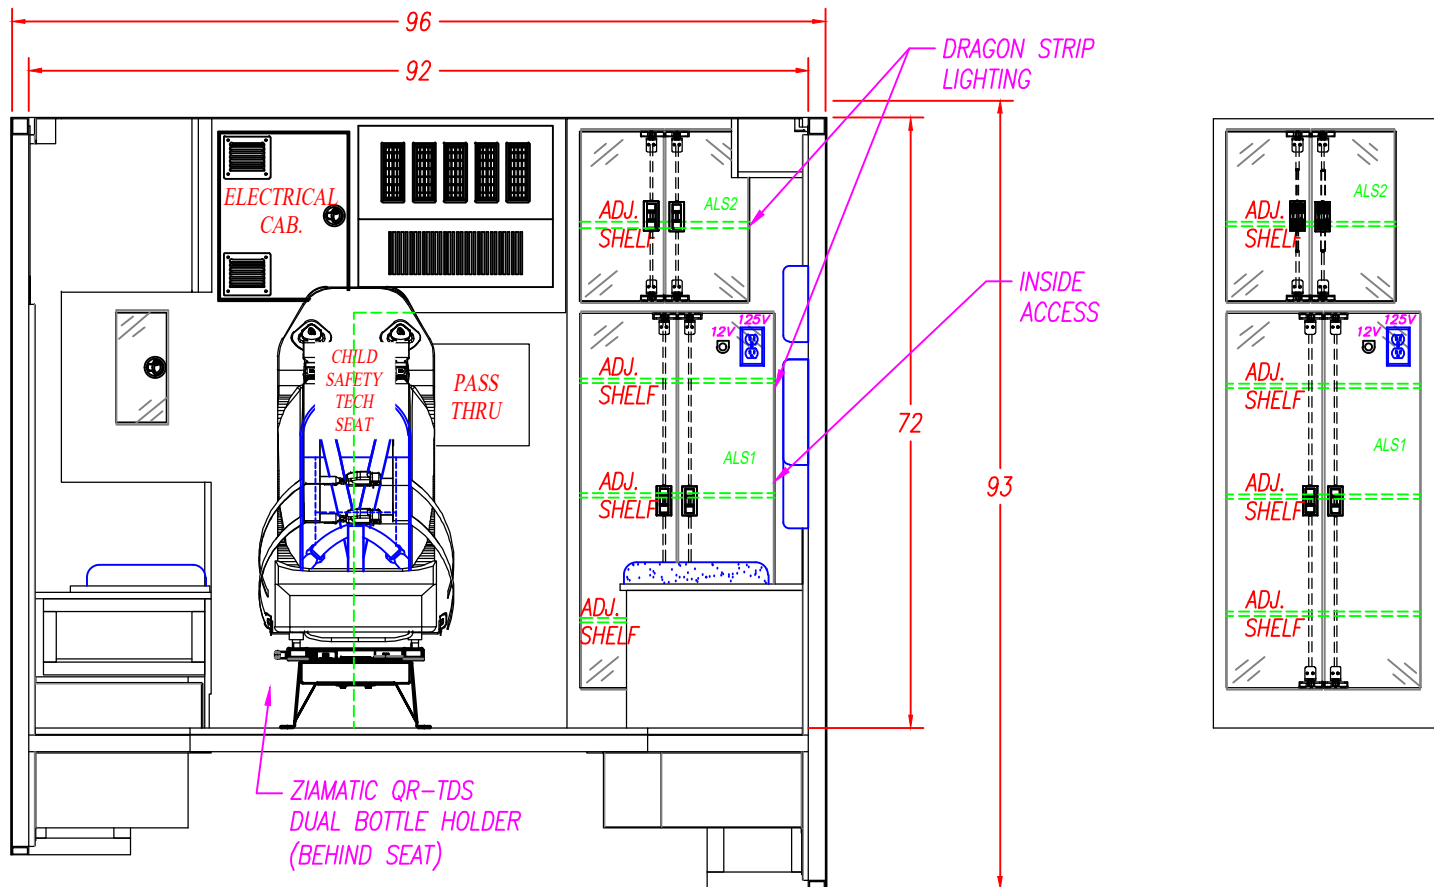

INTERIOR CABINET STORAGE

ITEM	HEIGHT	WIDTH	DEPTH	SPECIAL NOTE
ALS1	44"	25 1/4"	26 1/4"	
ALS2	20"	23 3/8"	26 1/4"	
-				
-				
-				


M2 170" TYPE I FORD F-450 193" WHEELBASE		
DESCRIPTION: FRONT ELEVATION		
DRAWN BY: N.MORR	DATE CREATED: 3/27/19	SCALE: 1/2"=1'
REVISED BY: N.MORR	DATE REVISED: 7/9/19	REVISION: A
Note: Drawings are for reference only, measurements may vary from actual product.		

MEDIX

3008 MOBILE DRIVE
 ELKHART, IN 46514
 PH: 574-266-0911
 FAX: 574-266-6669

"LET US SHOW YOU THE MEDIX DIFFERENCE"

WWW.MEDIXAMBULANCE.COM

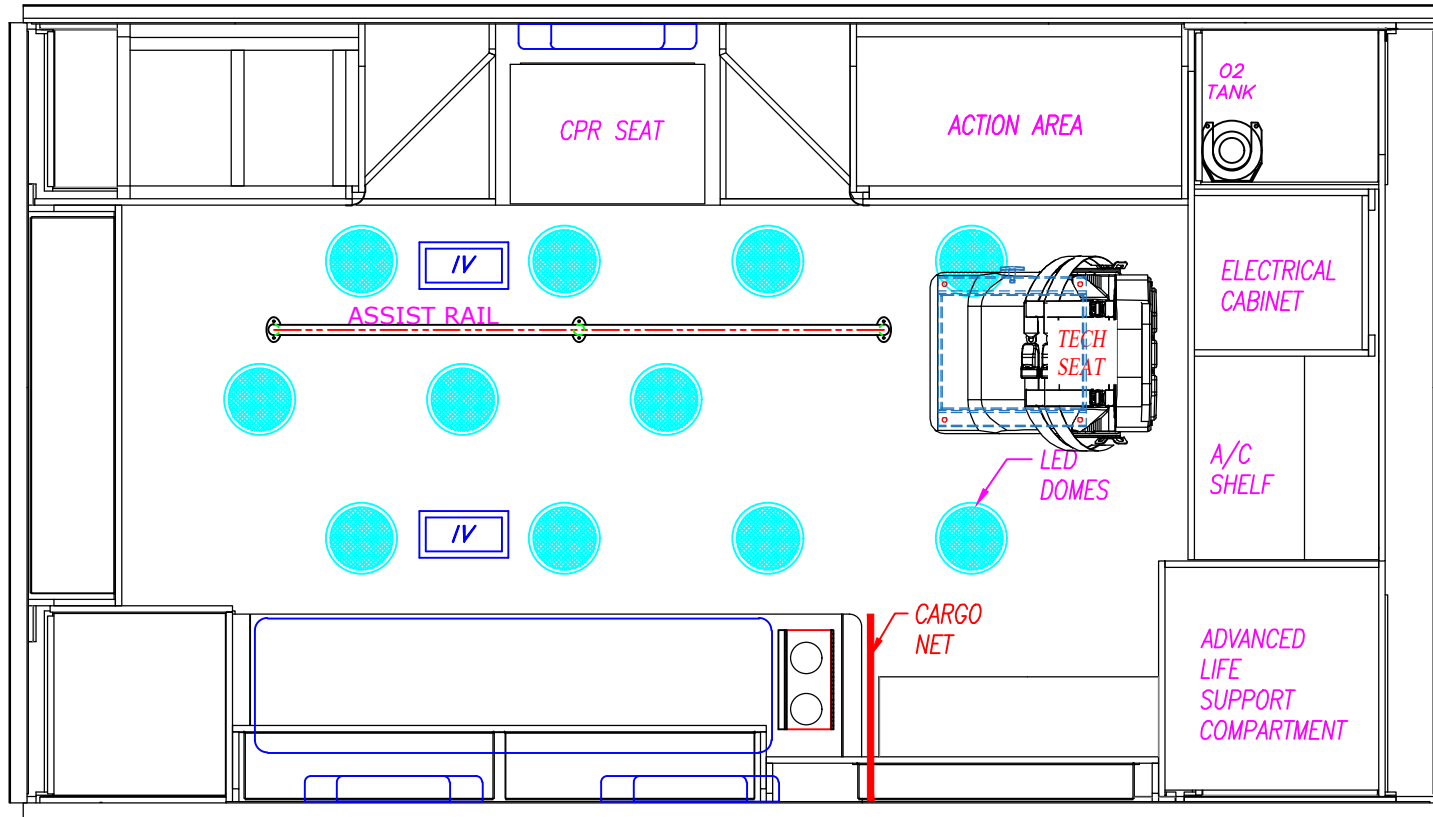

M2 170" TYPE I
 FORD F-450 193" WHEELBASE

DESCRIPTION: CEILING LAYOUT

DRAWN BY: N.MORR	DATE CREATED: 3/27/19	SCALE: 1/2"=1'
REVISED BY: N.MORR	DATE REVISED: 7/9/19	REVISION: A

Note: Drawings are for reference only, measurements may vary from actual product.



3008 MOBILE DRIVE
 ELKHART, IN 46514
 PH: 574-266-0911
 FAX: 574-266-6669

"LET US SHOW YOU THE MEDIX DIFFERENCE"
 WWW.MEDIXAMBULANCE.COM

Dealer: REPUBLIC

Approved By:


Date:

Customer:

FOREST LAKES FD

19-M1097

Sheet

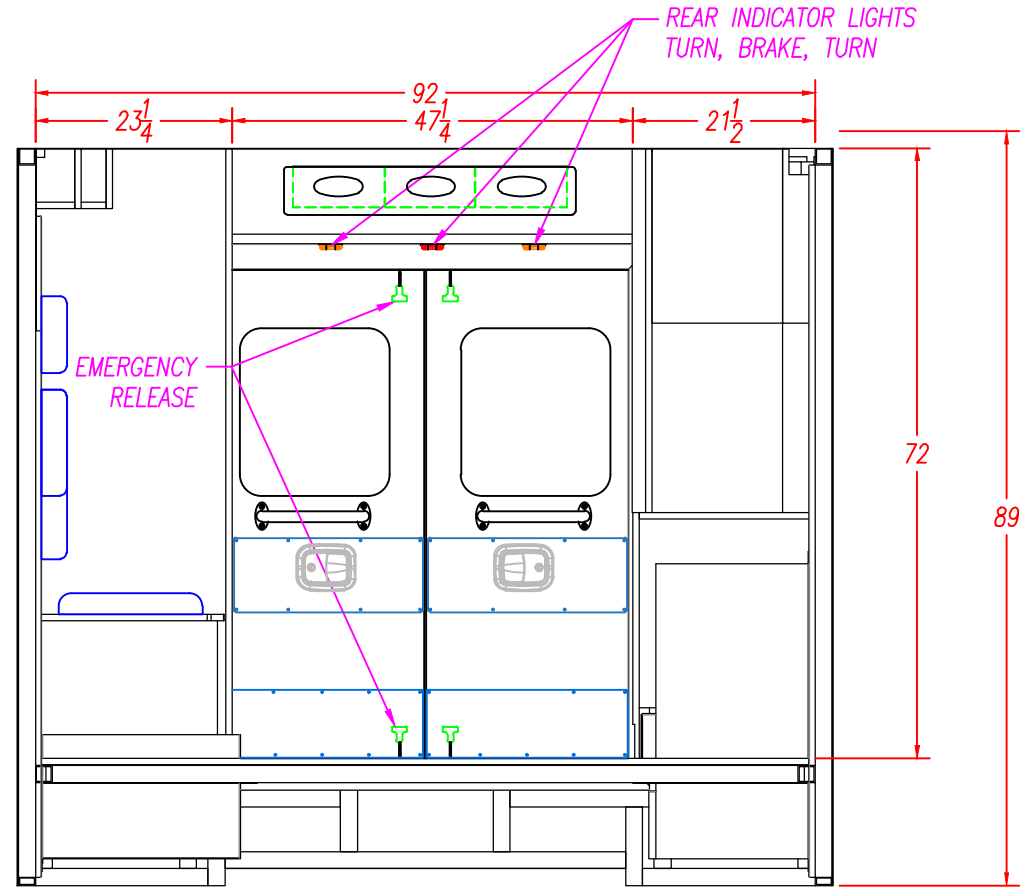

INTERIOR CABINET STORAGE				SPECIAL NOTE
ITEM	HEIGHT	WIDTH	DEPTH	
A	7"	44 1/4"	9"	
B				
C				
D				
E				
F				

M2 170" TYPE I FORD F-450 193" WHEELBASE		
DESCRIPTION: REAR ELEVATION		
DRAWN BY: N.MORR	DATE CREATED: 3/27/19	SCALE: 1/2"=1'
REVISED BY: N.MORR	DATE REVISED: 7/9/19	REVISION: A
Note: Drawings are for reference only, measurements may vary from actual product.		

MEDIX SPECIALTY VEHICLES, INC.
 3008 MOBILE DRIVE
 ELKHART, IN 46514
 PH: 574-266-0911
 FAX: 574-266-6669
 "LET US SHOW YOU THE MEDIX DIFFERENCE"
 WWW.MEDIXAMBULANCE.COM