





FRONT ELEVATION
SCALE: 1/8"=1'-0"

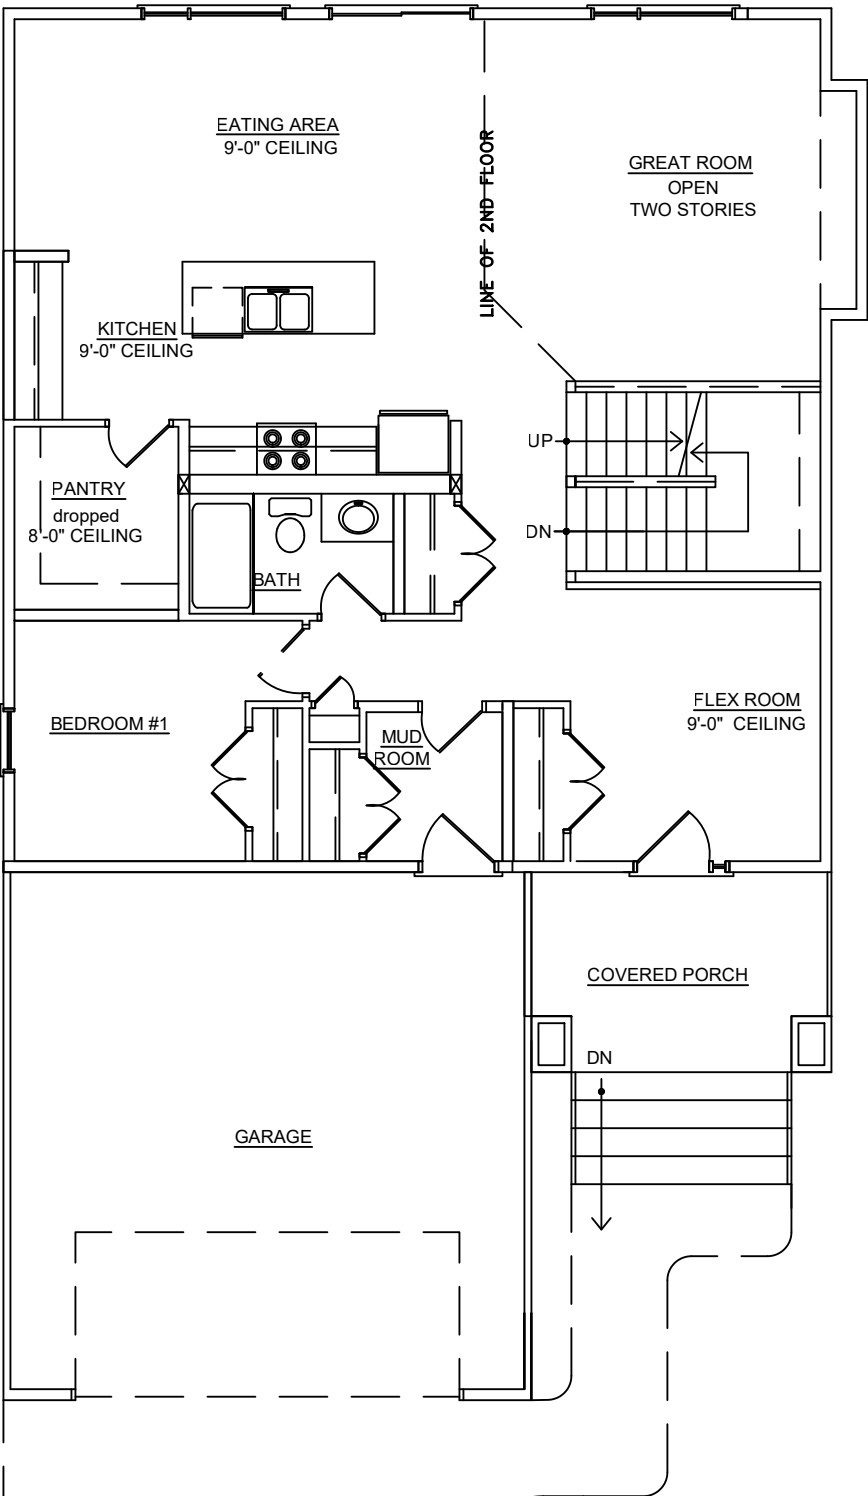

MAIN FLOOR PLAN
SCALE: 1/8"=1'-0"

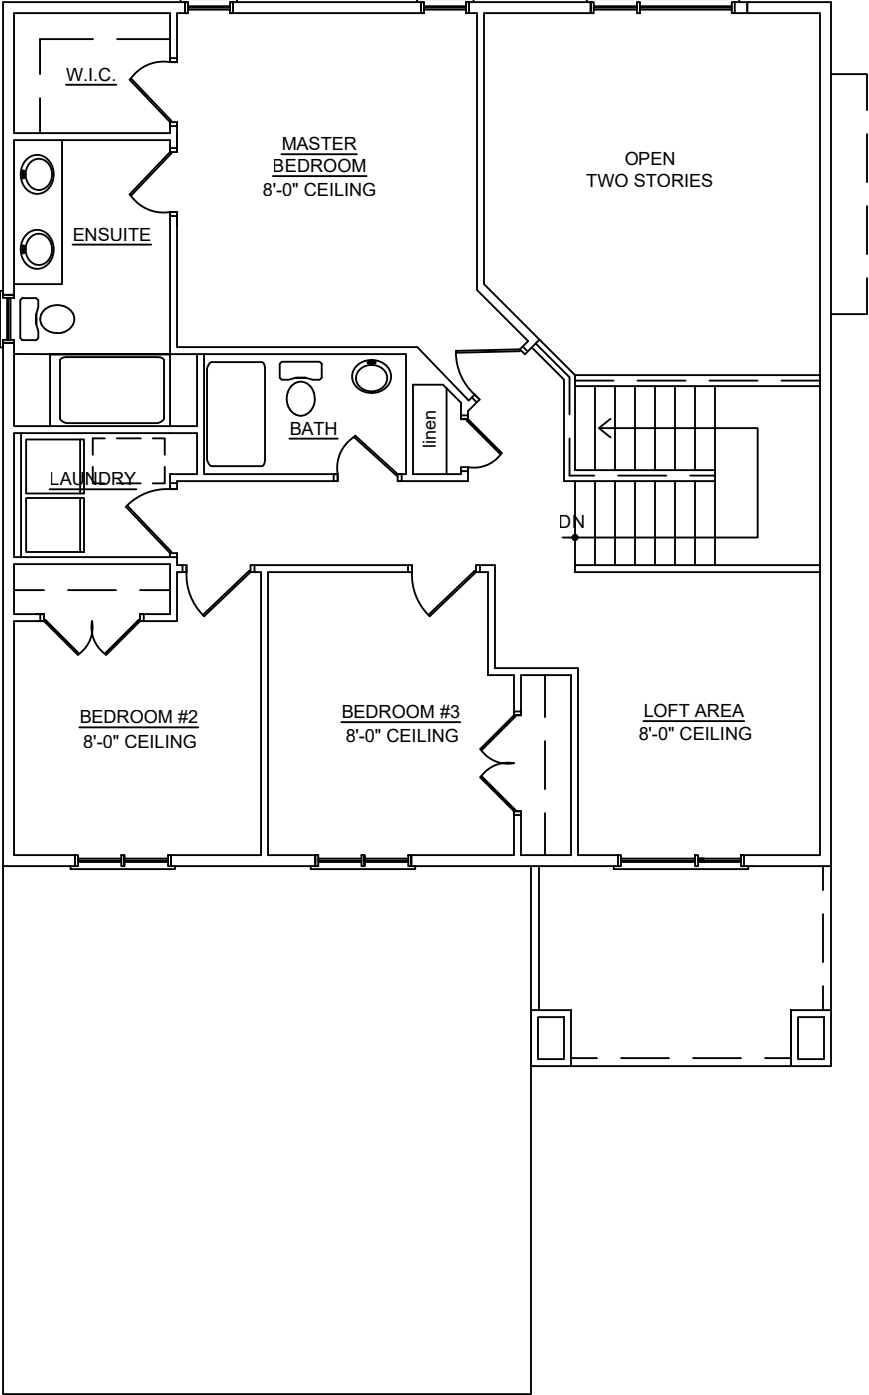

SECOND FLOOR PLAN
SCALE: 1/8"=1'-0"

Main floor 1257 SF
2nd floor 949 SF

Total 2206 SF

Garage 484 SF

