



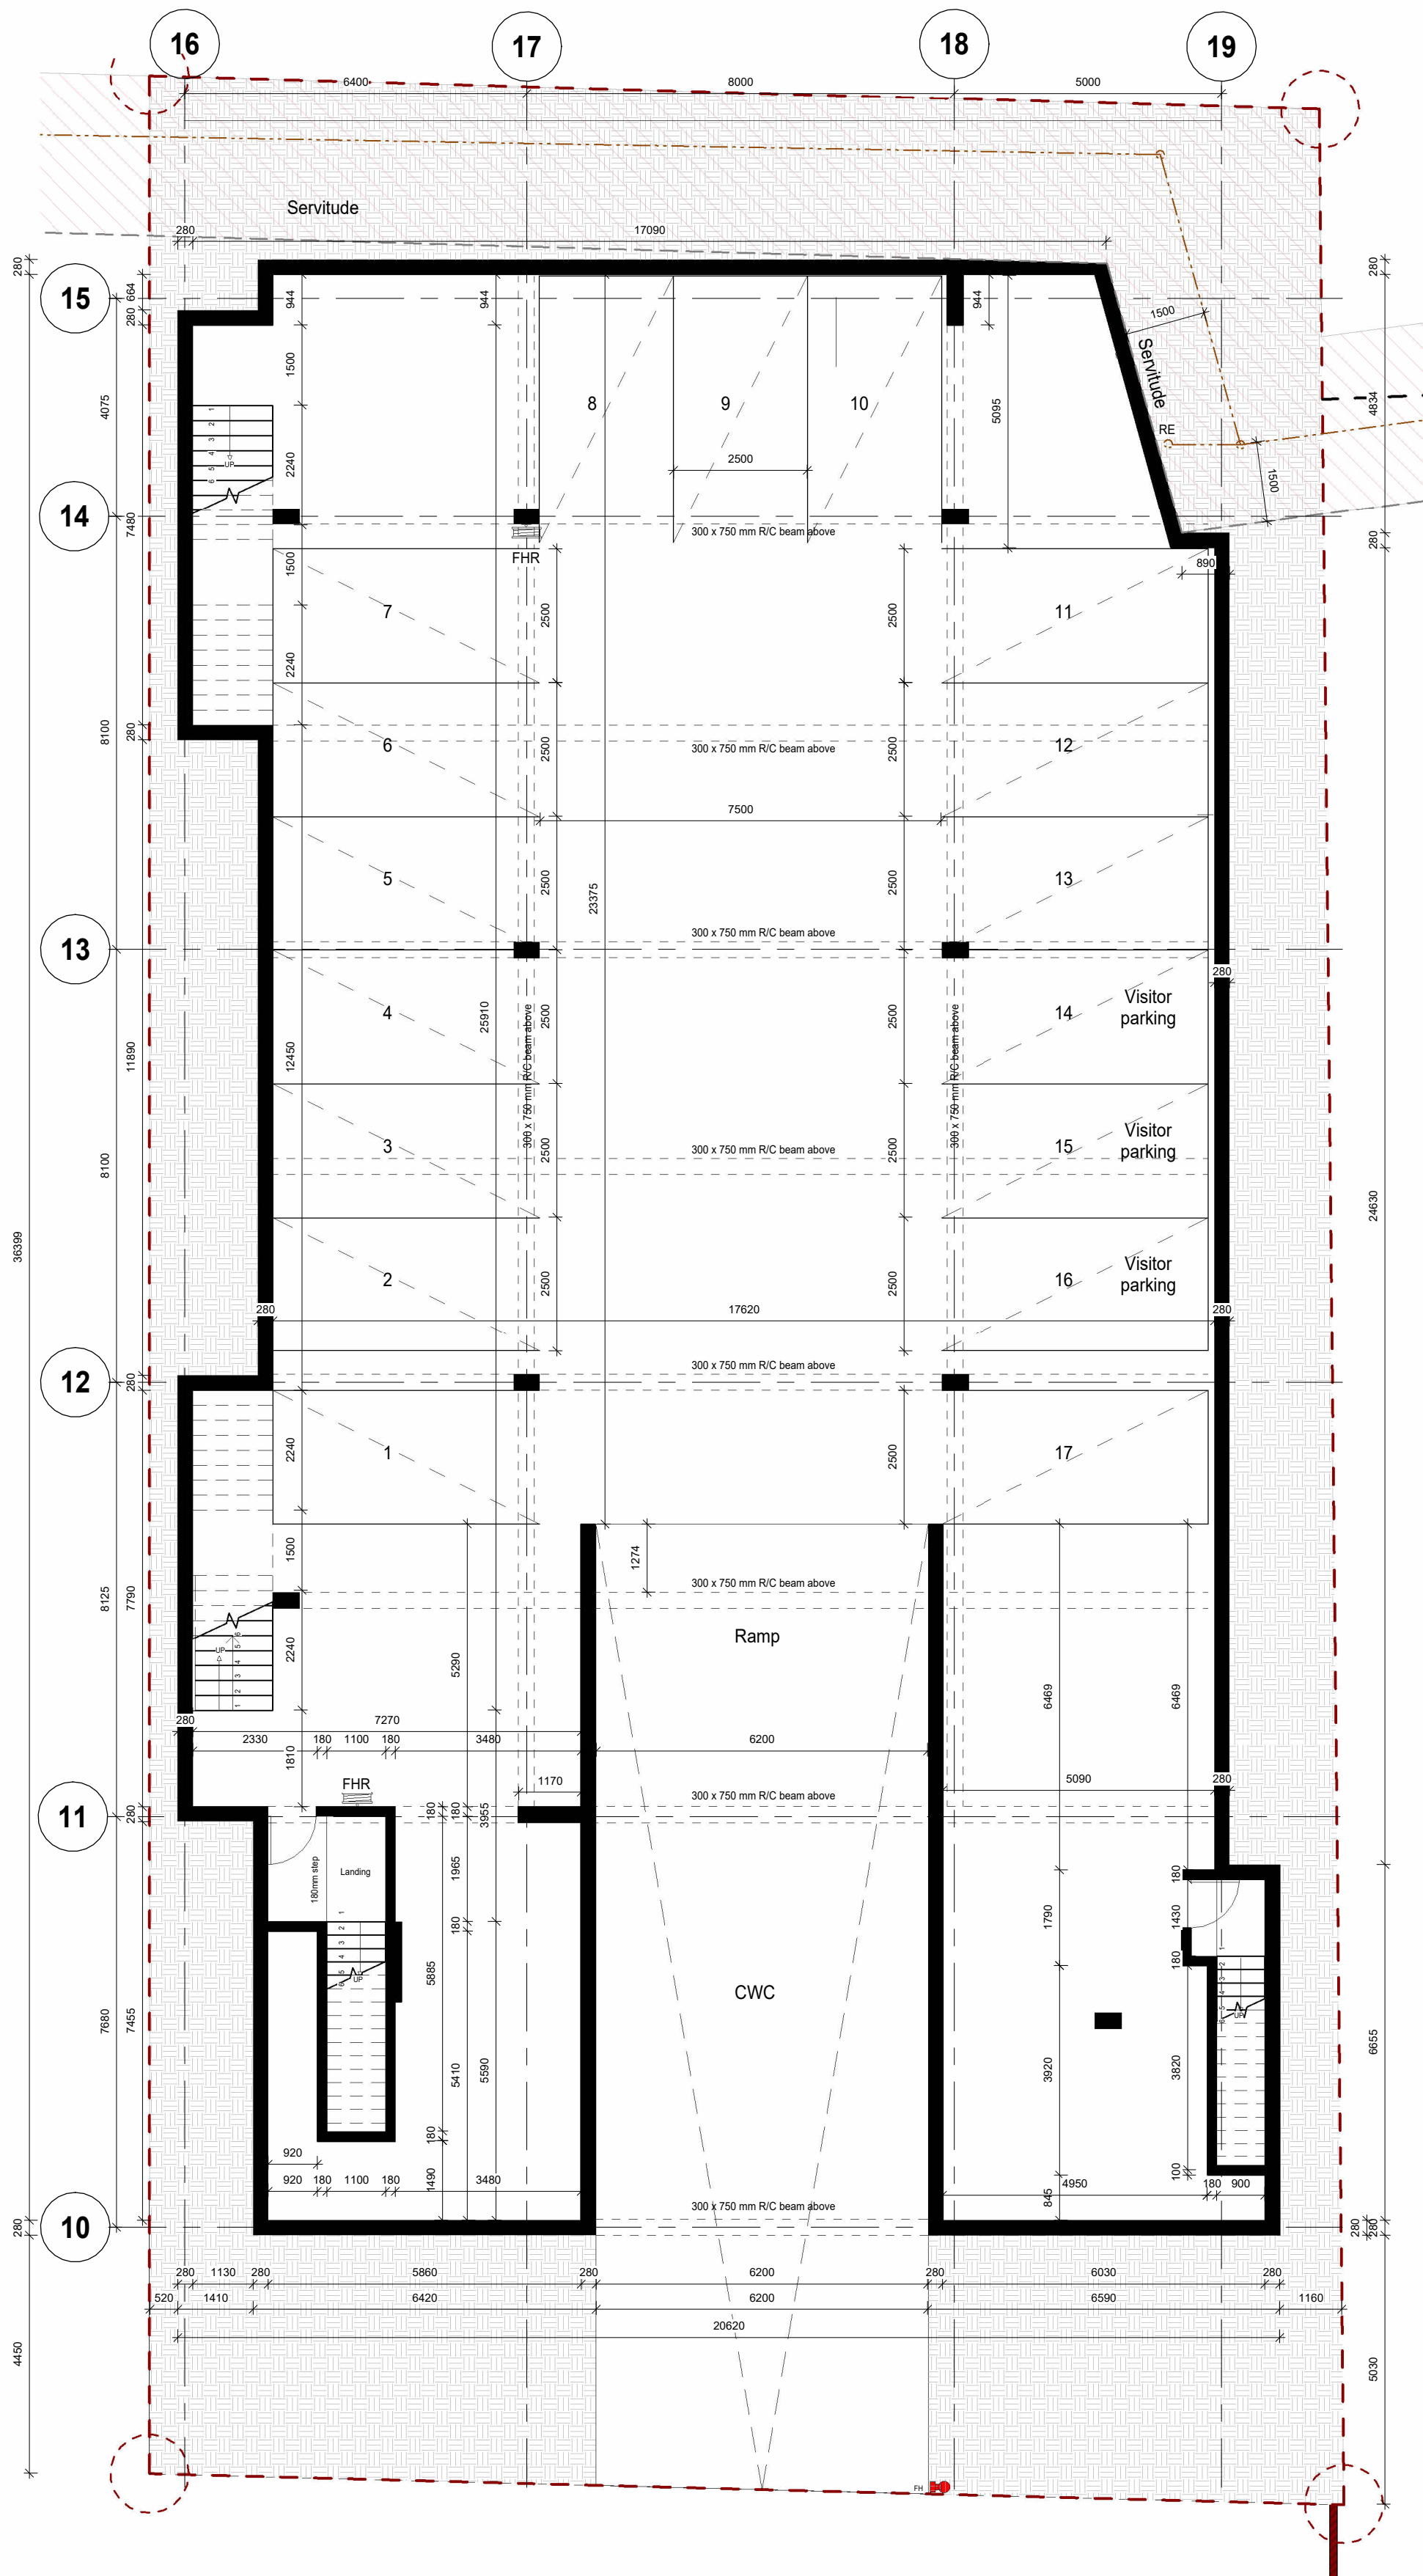


Basement Plan

Scale 1 : 100

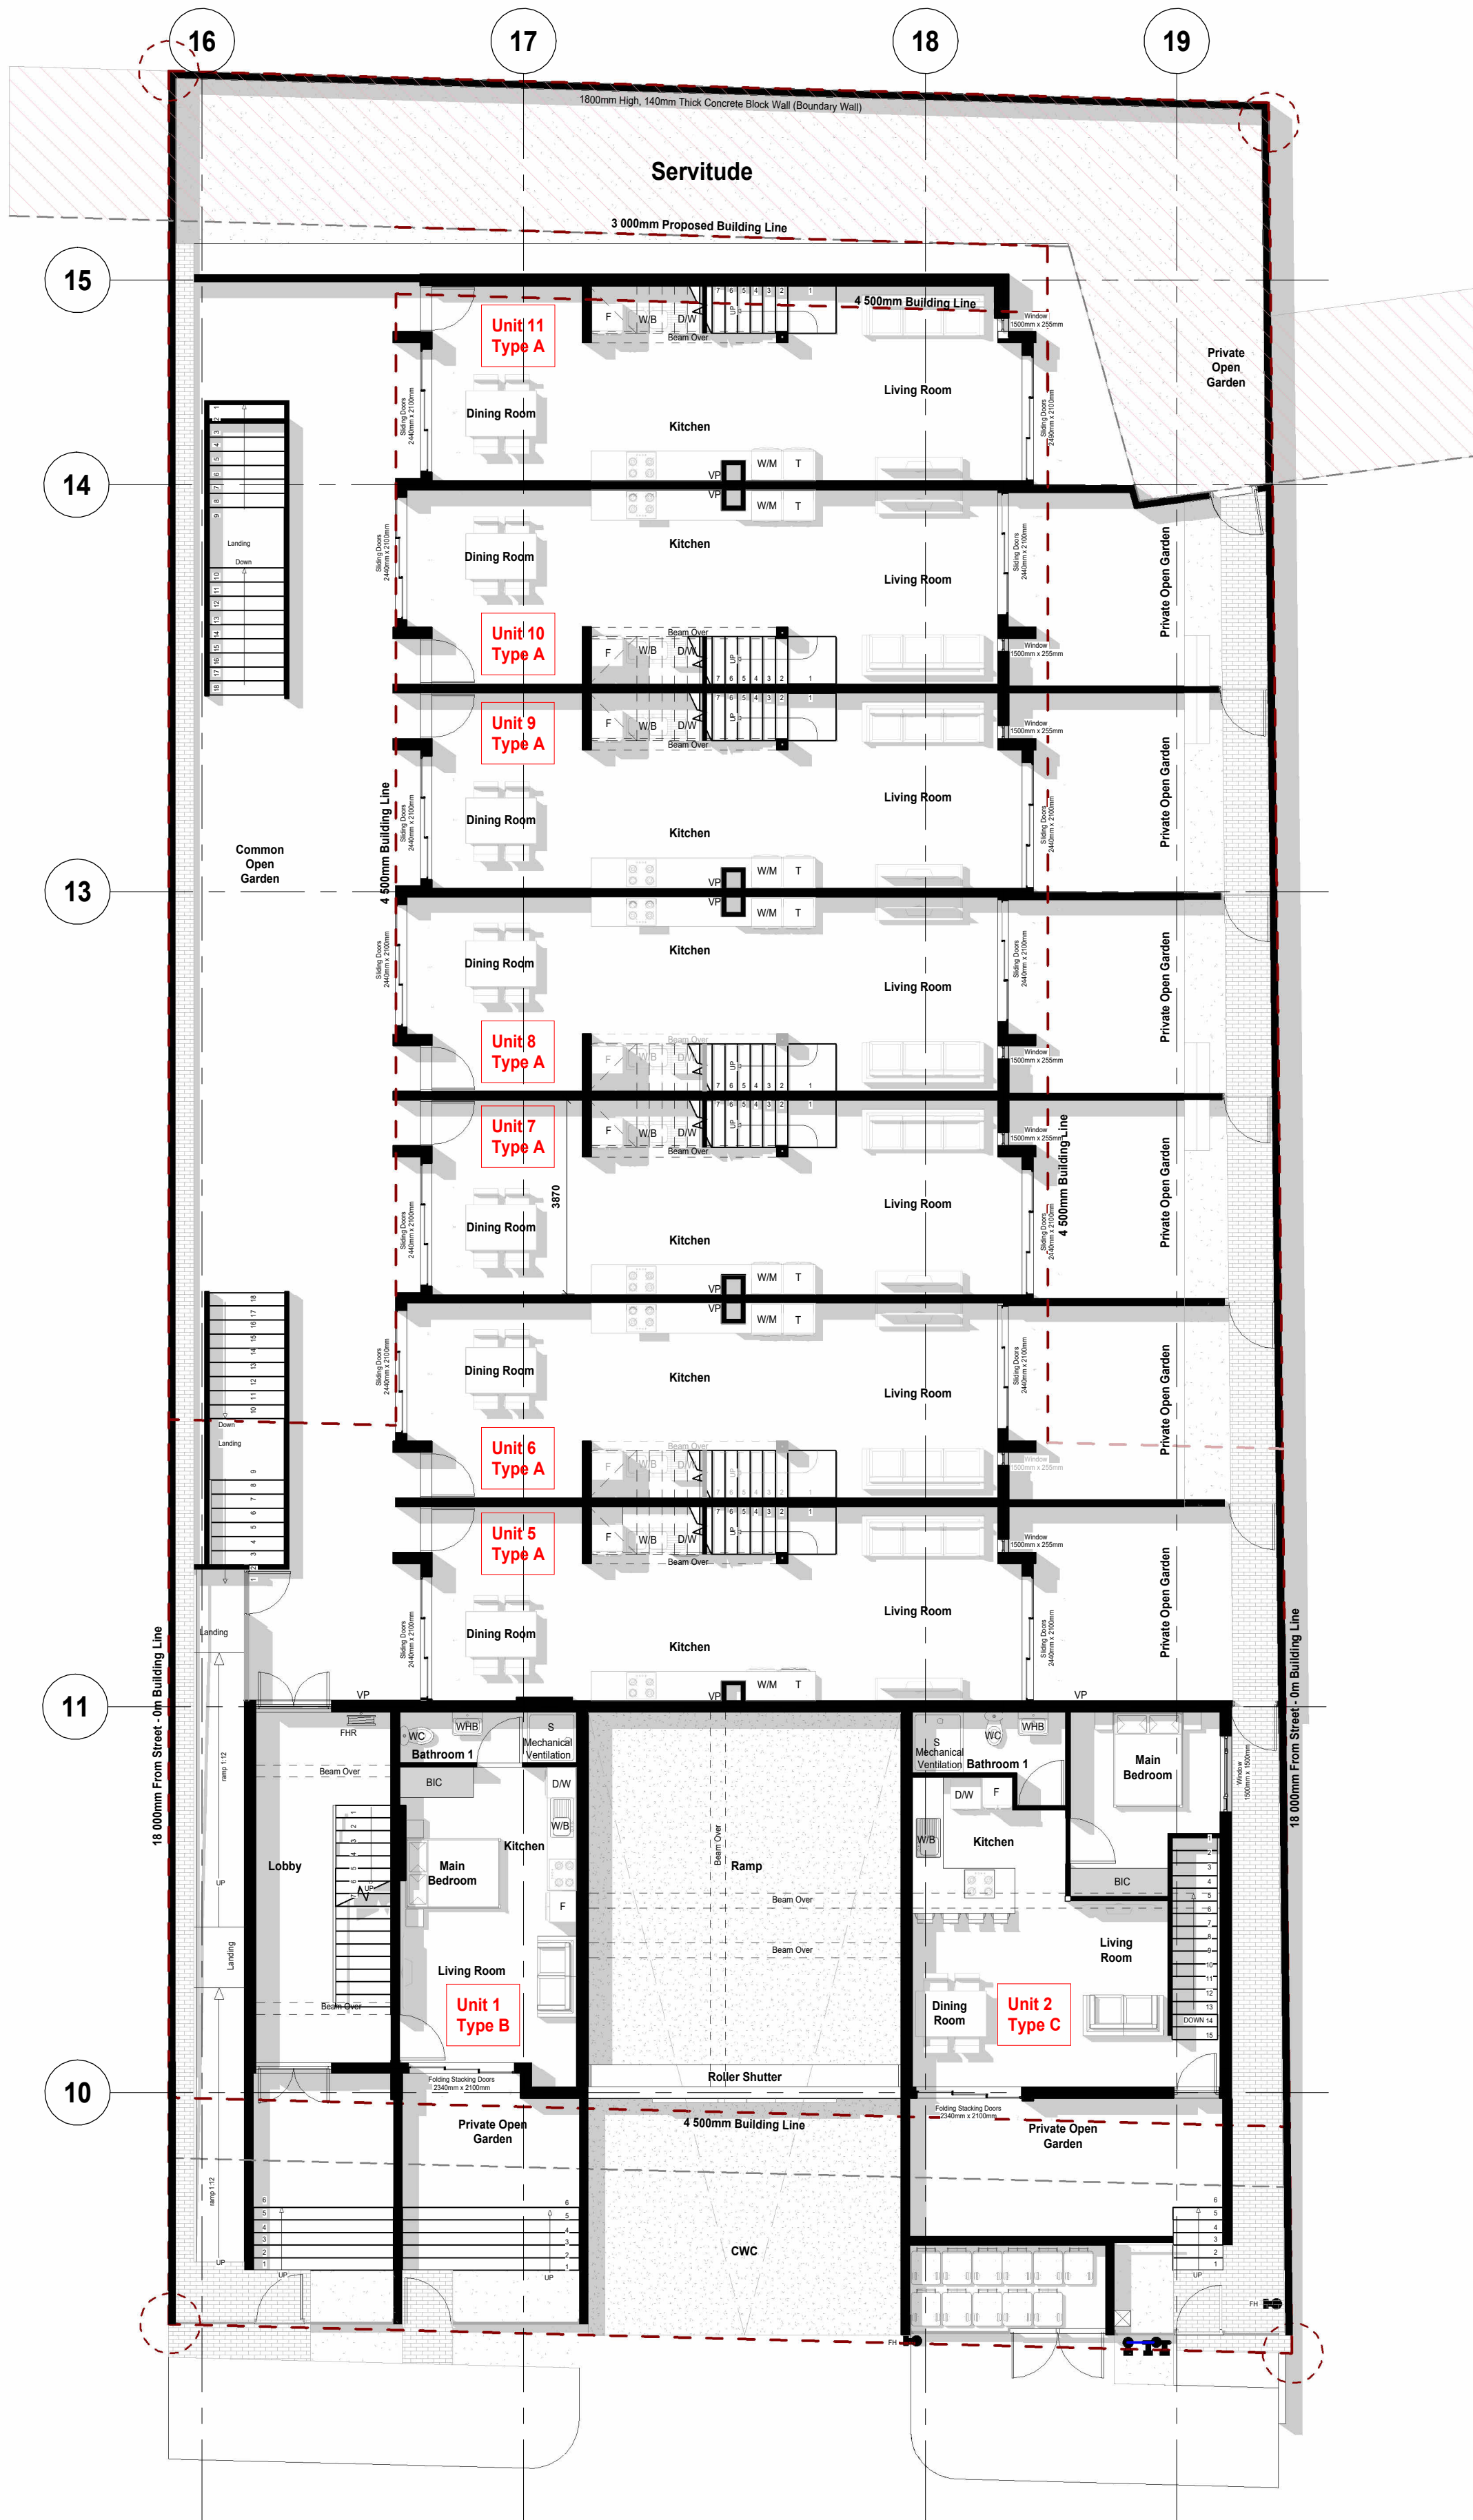


Ground Floor Plan

Scale 1 : 100

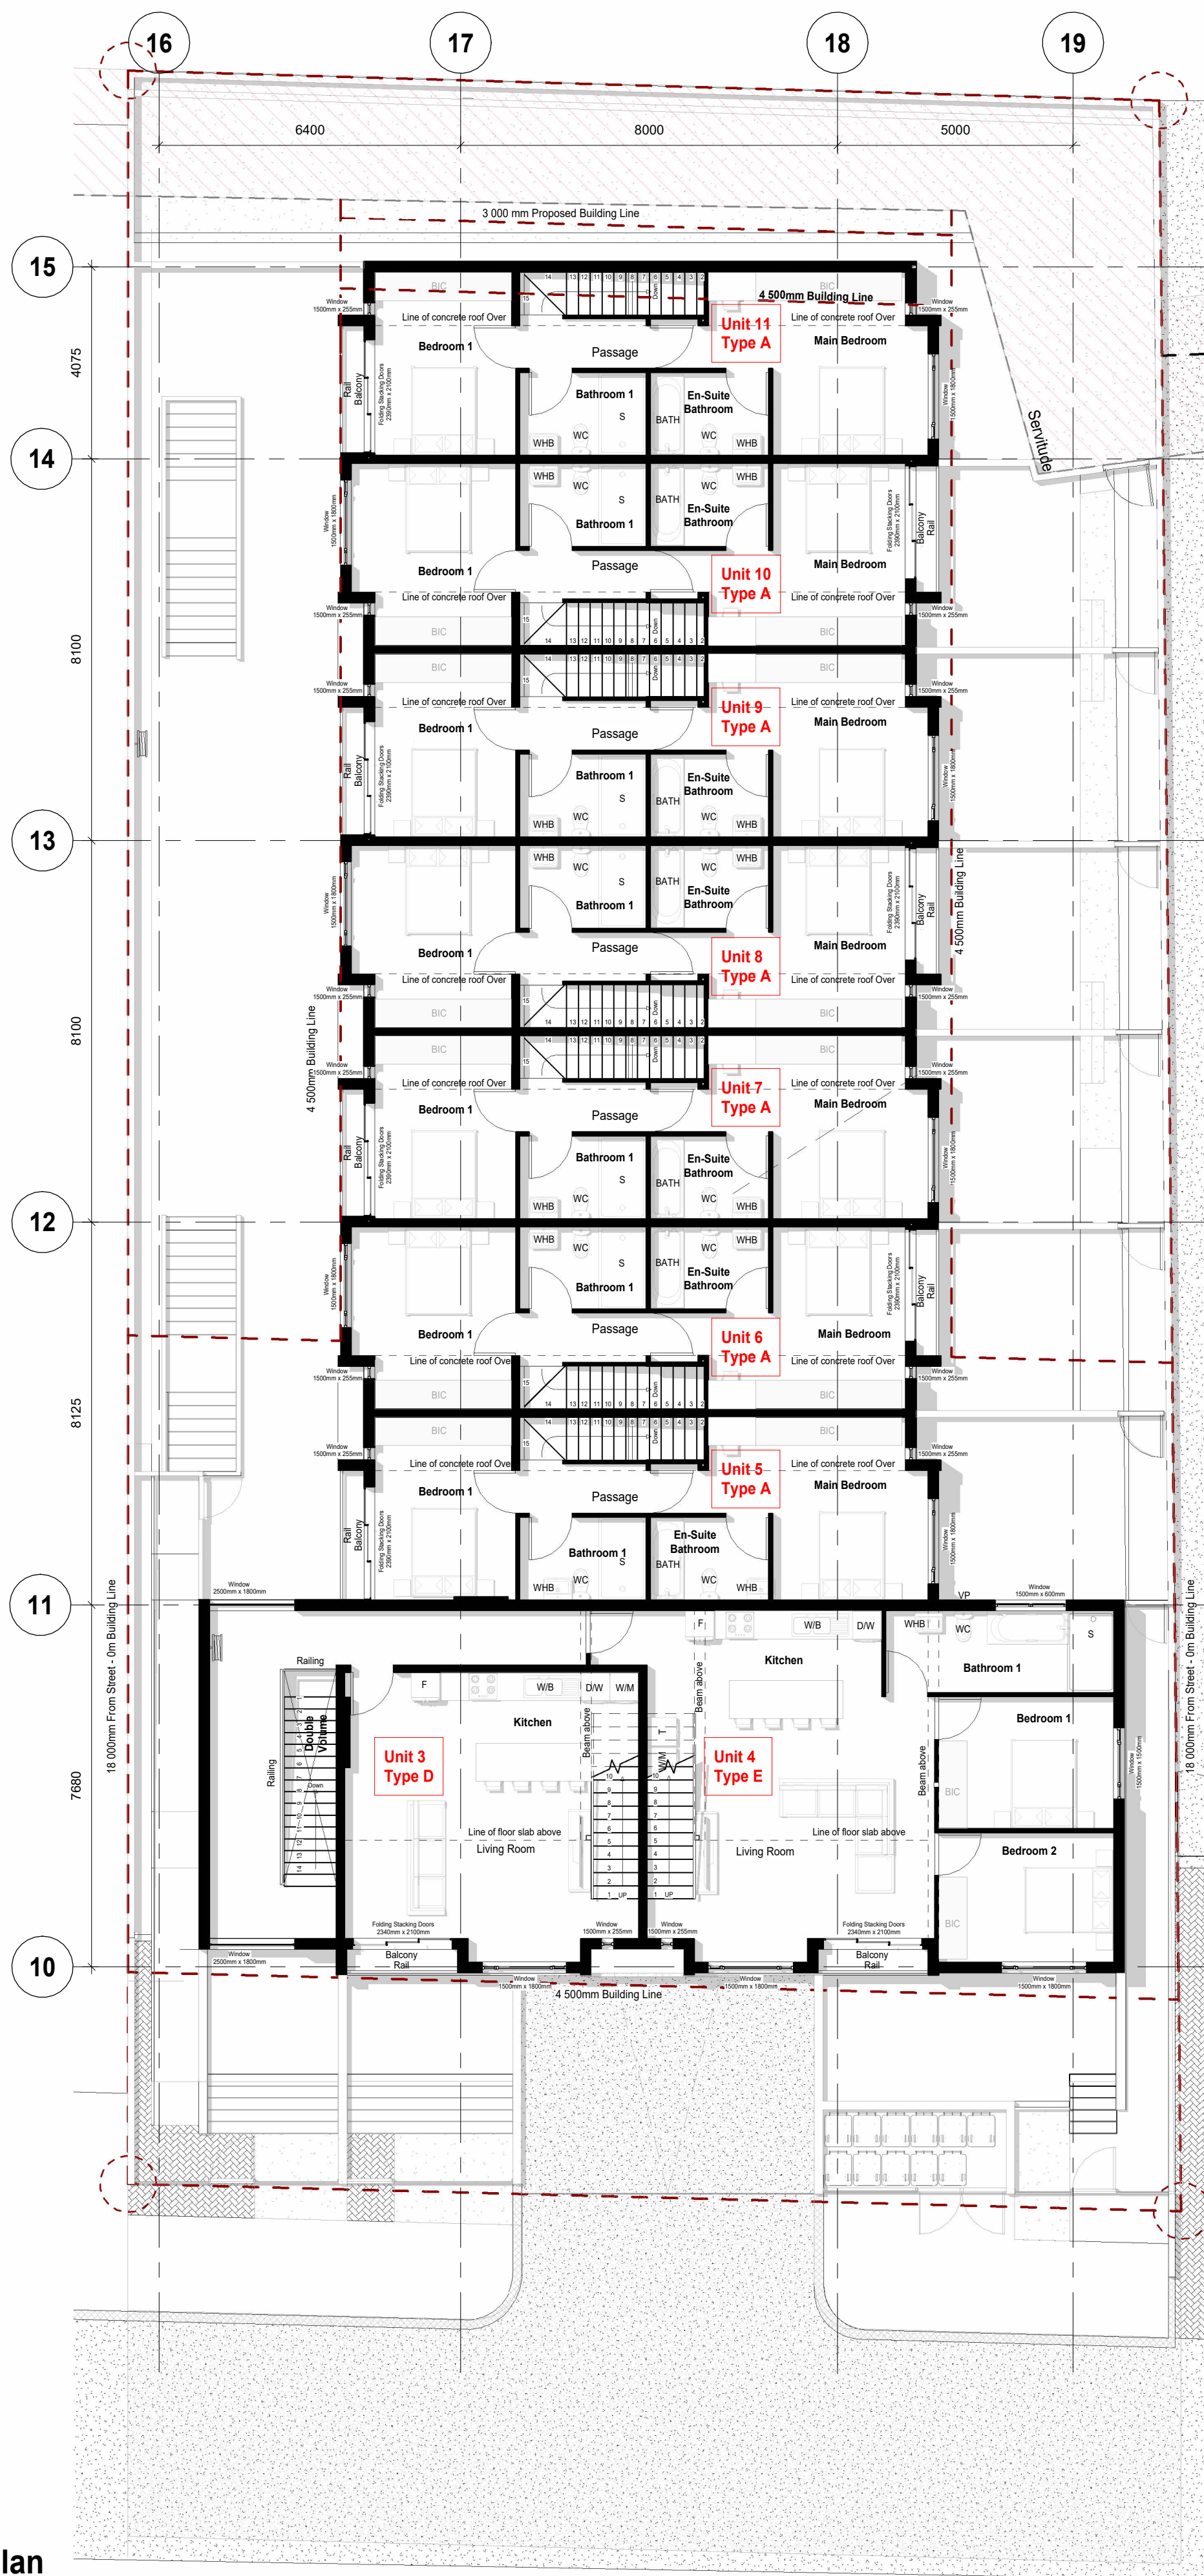

First Floor Plan
Scale 1 : 100

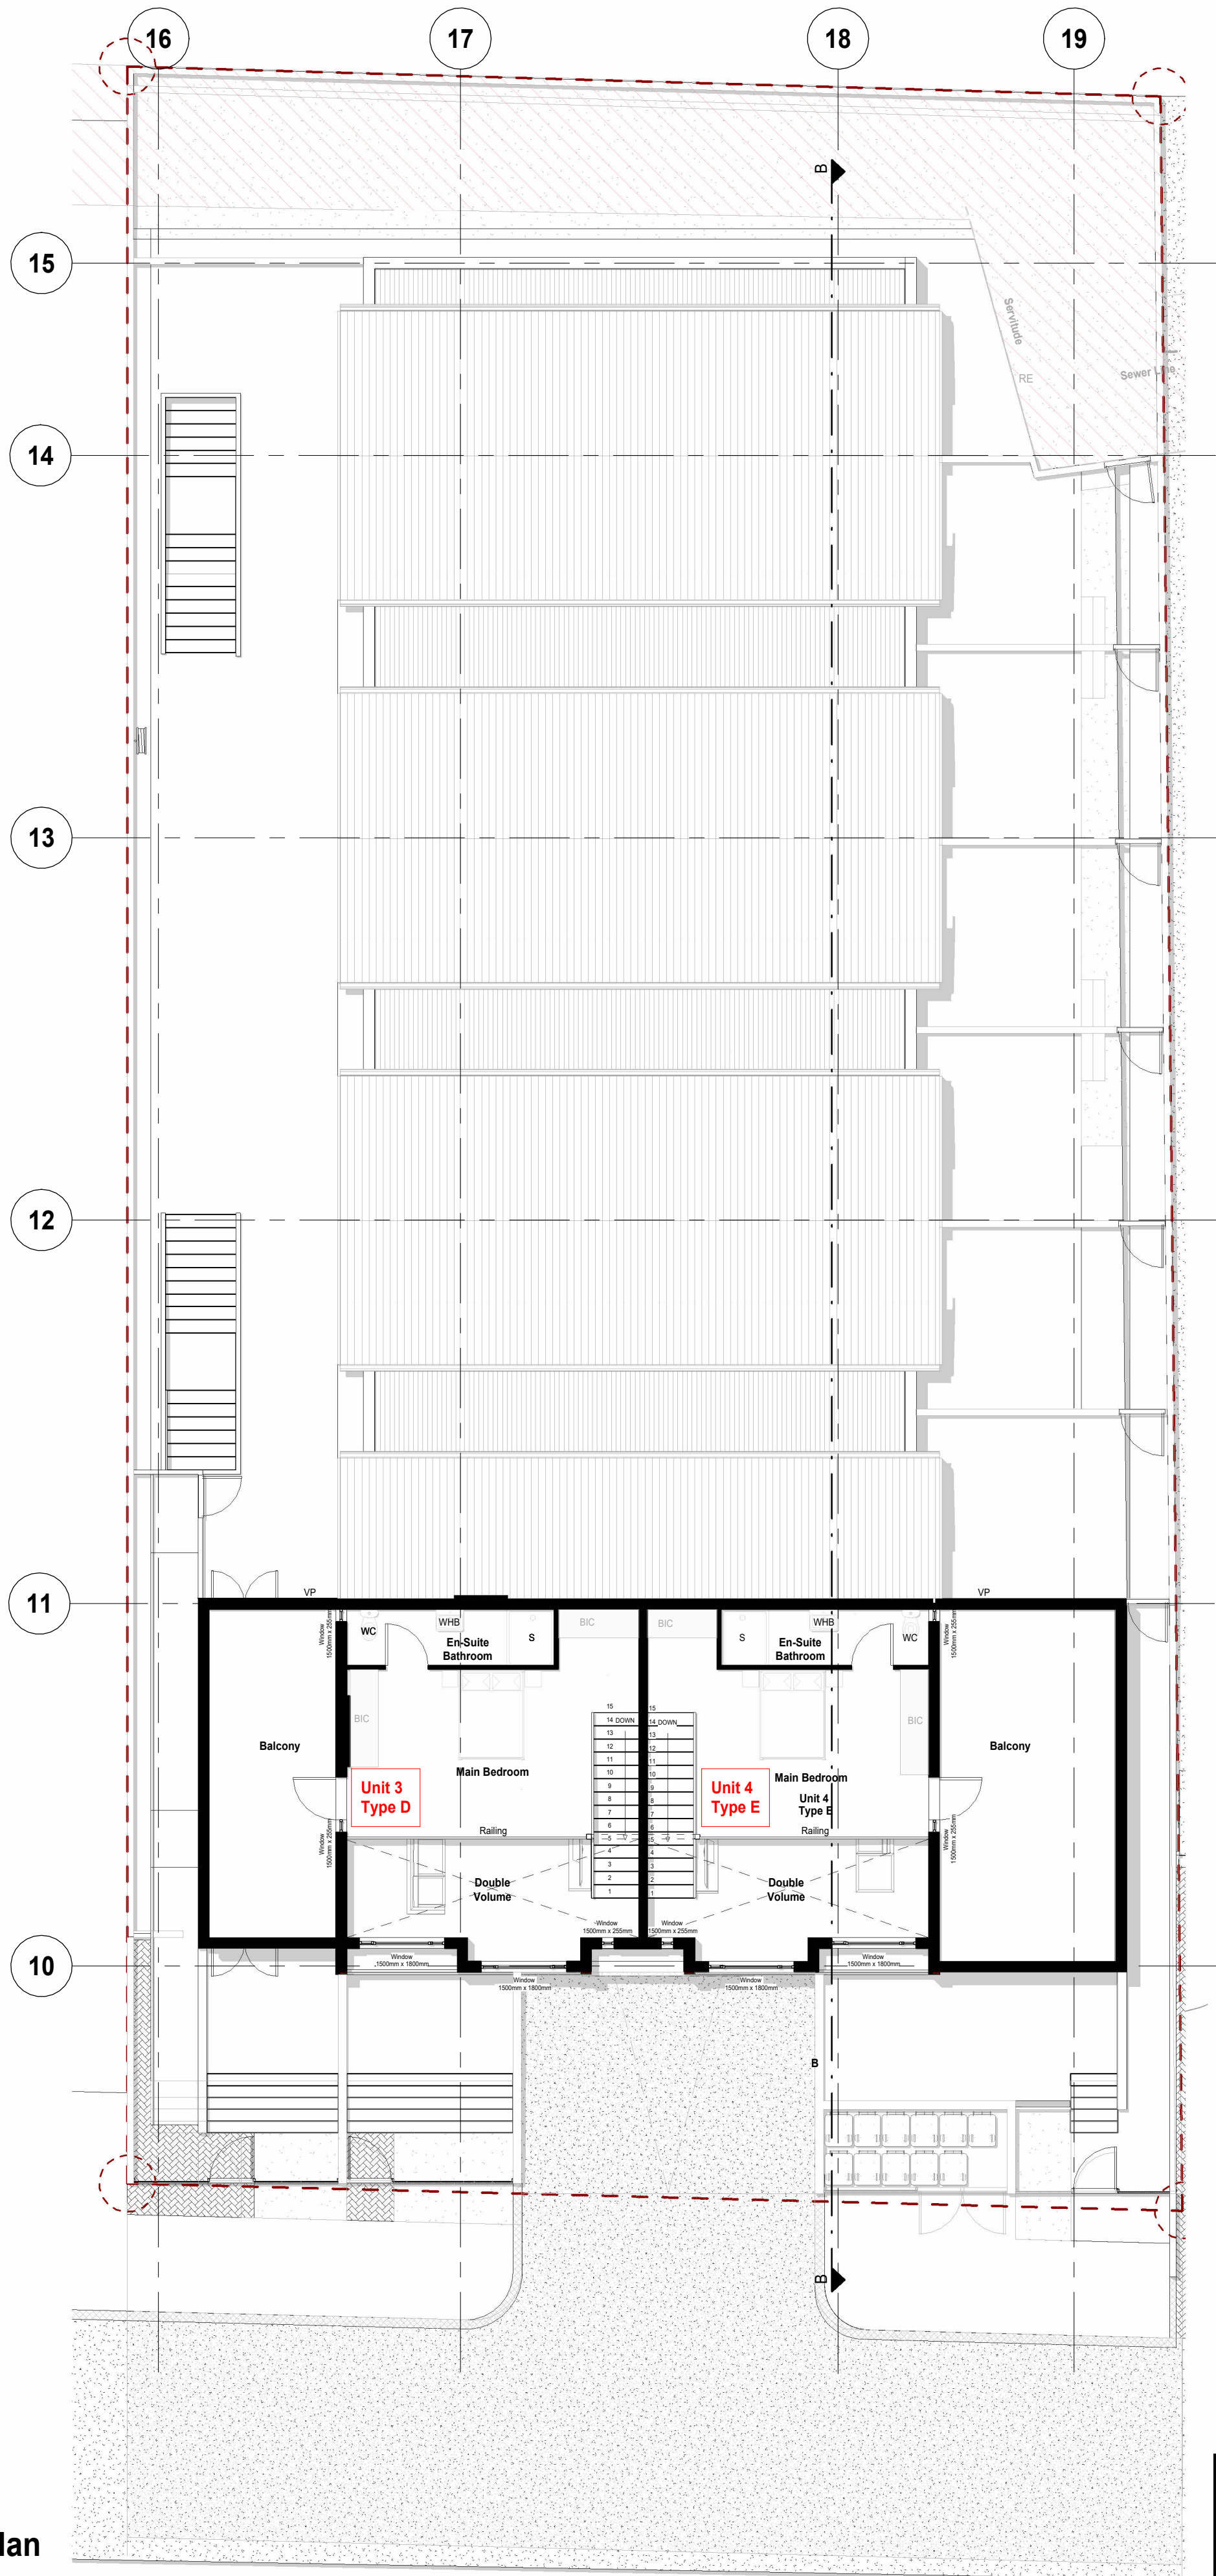

Second Floor Plan
Scale 1 : 100