


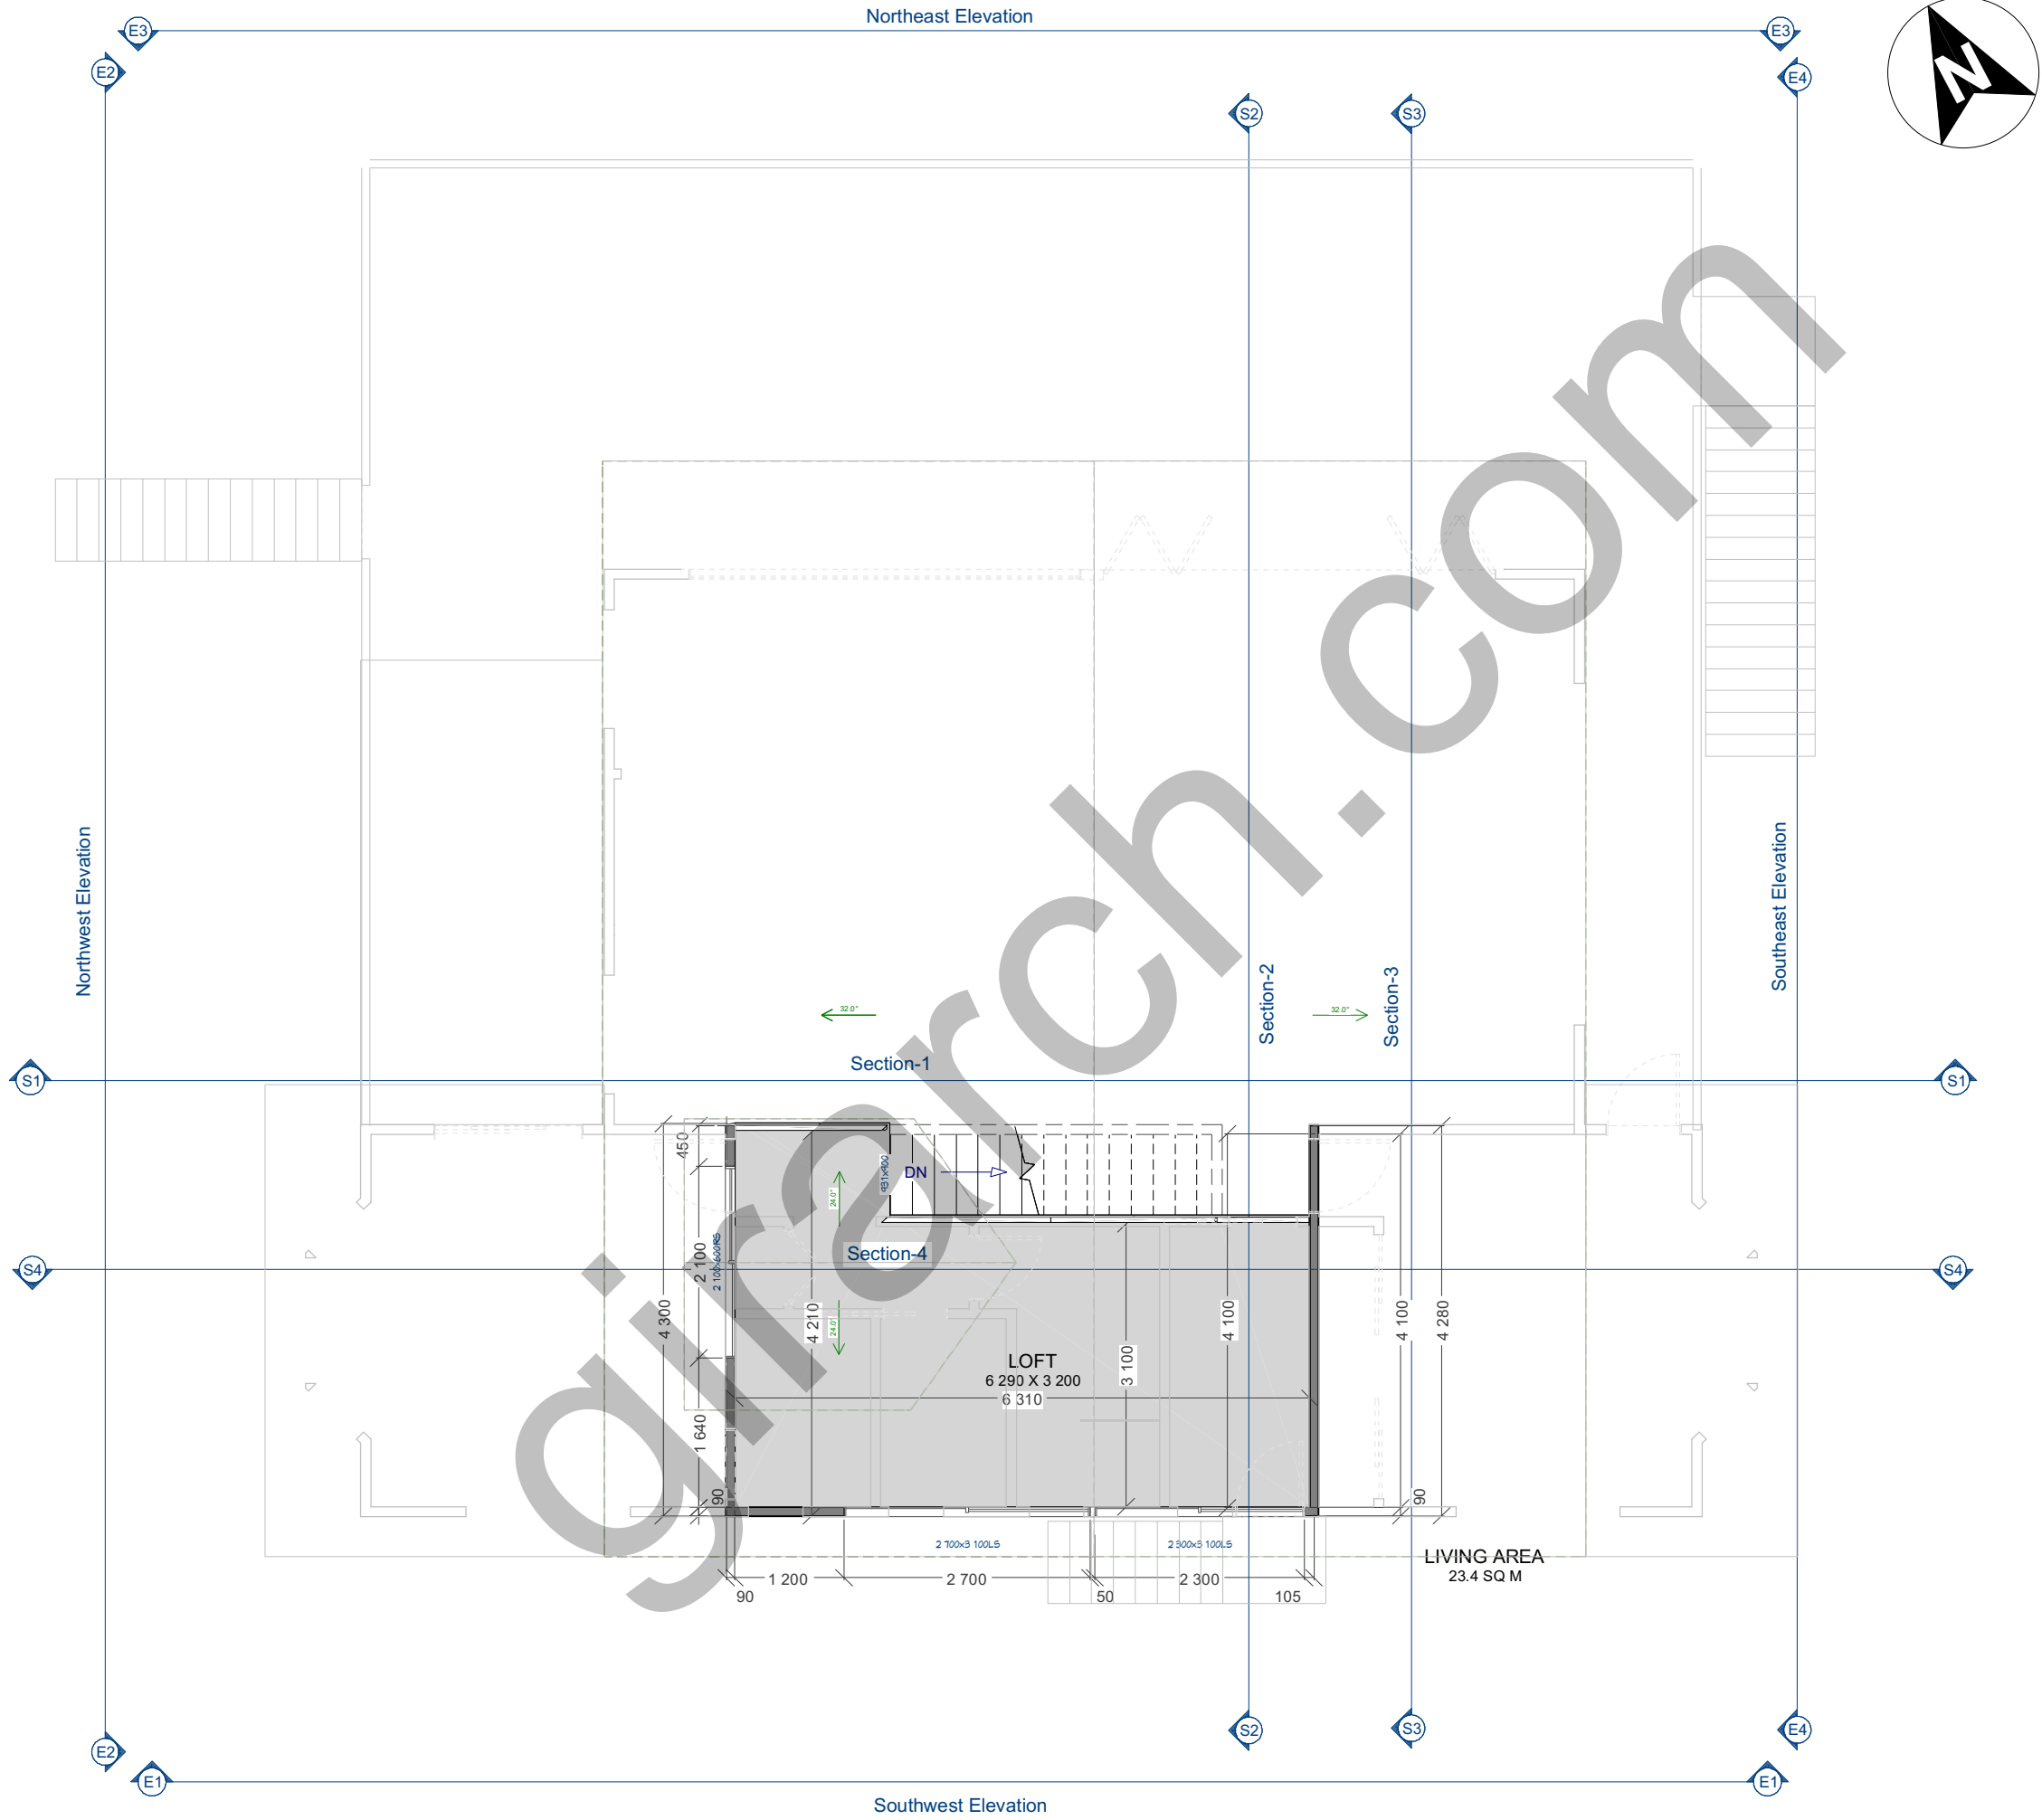

REVISION TABLE	
NUMBER	DATE

SHEET TITLE:
Loft Level Plan

PROJECT DESCRIPTION:
Home Design at
Dewhurst 3808, VIC

DRAWINGS PROVIDED BY:
Oz G.

DATE:


16/04/2025

SCALE:


1/75

SHEET:

2

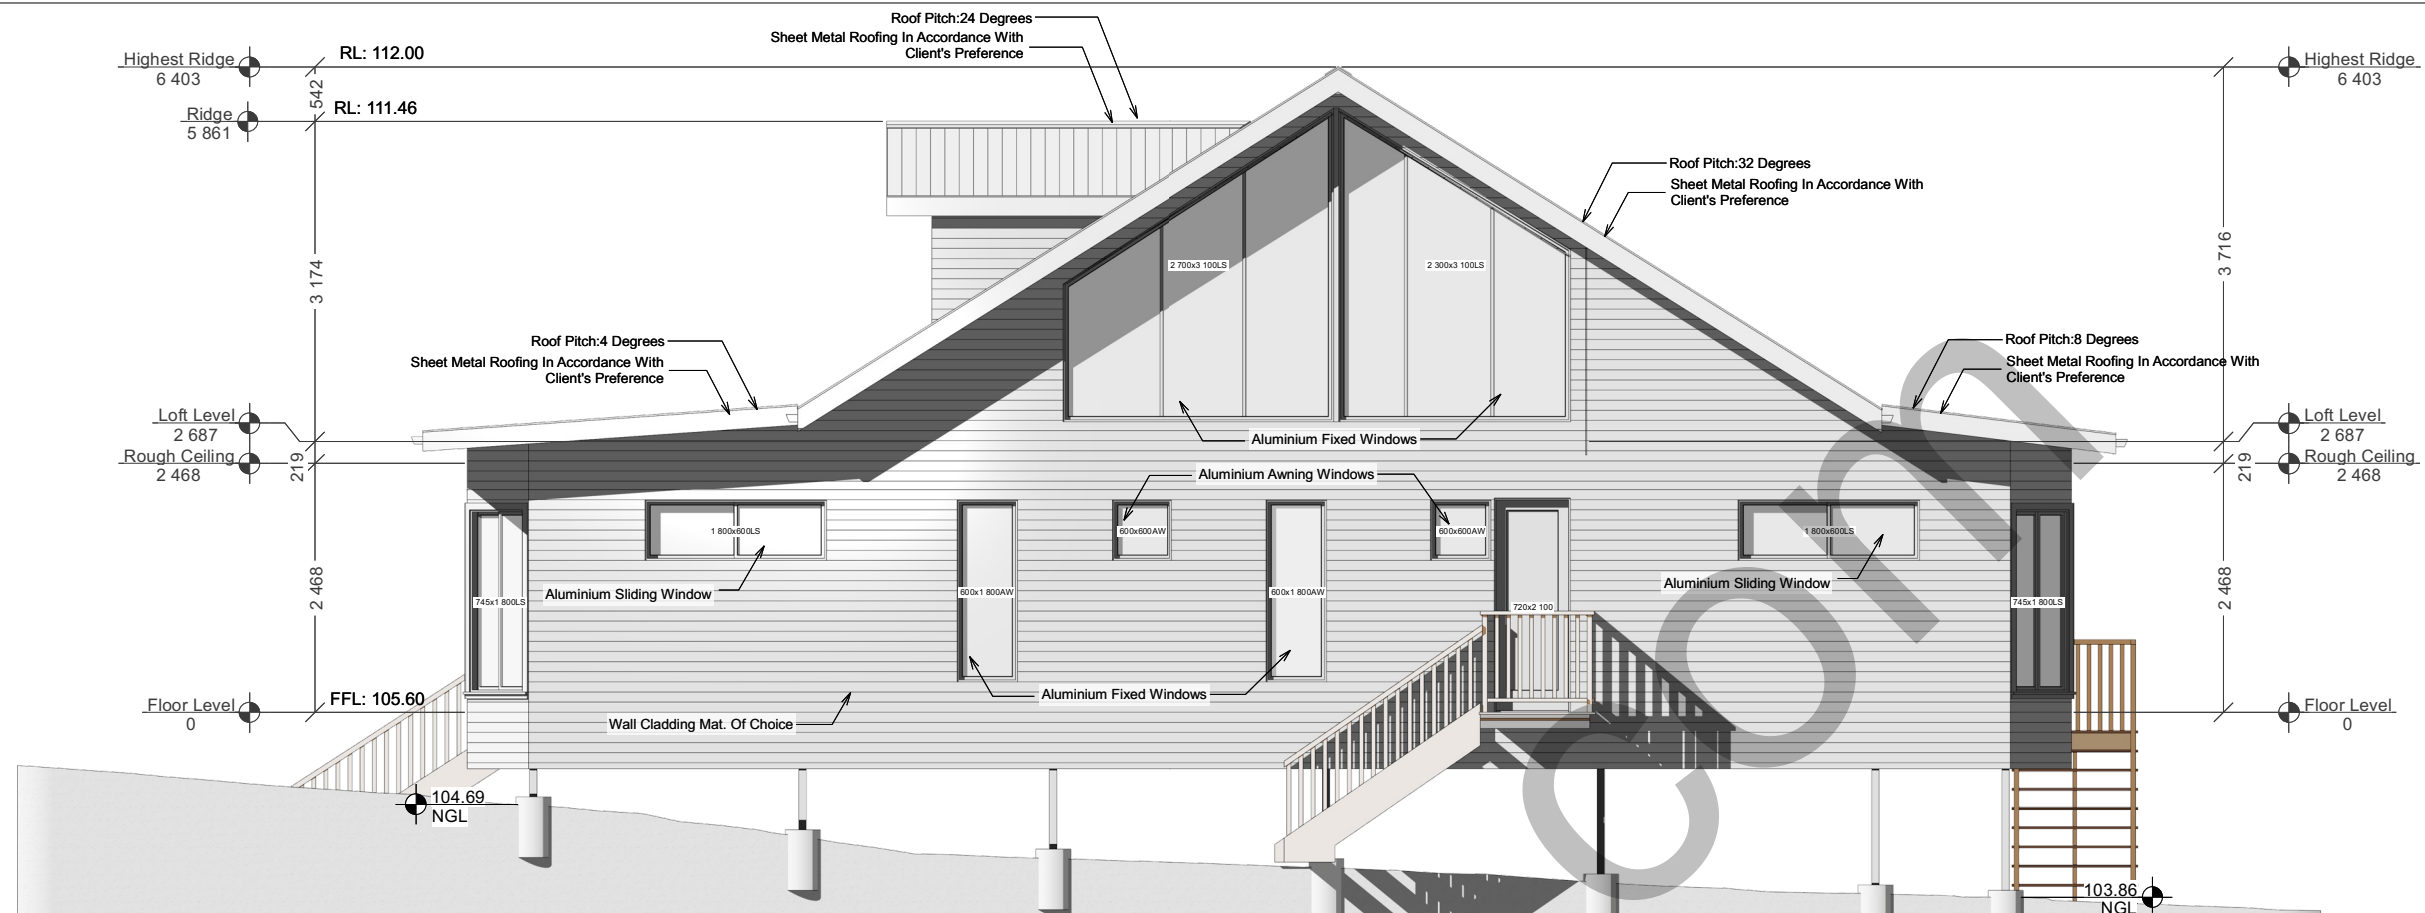

Southwest Elevation

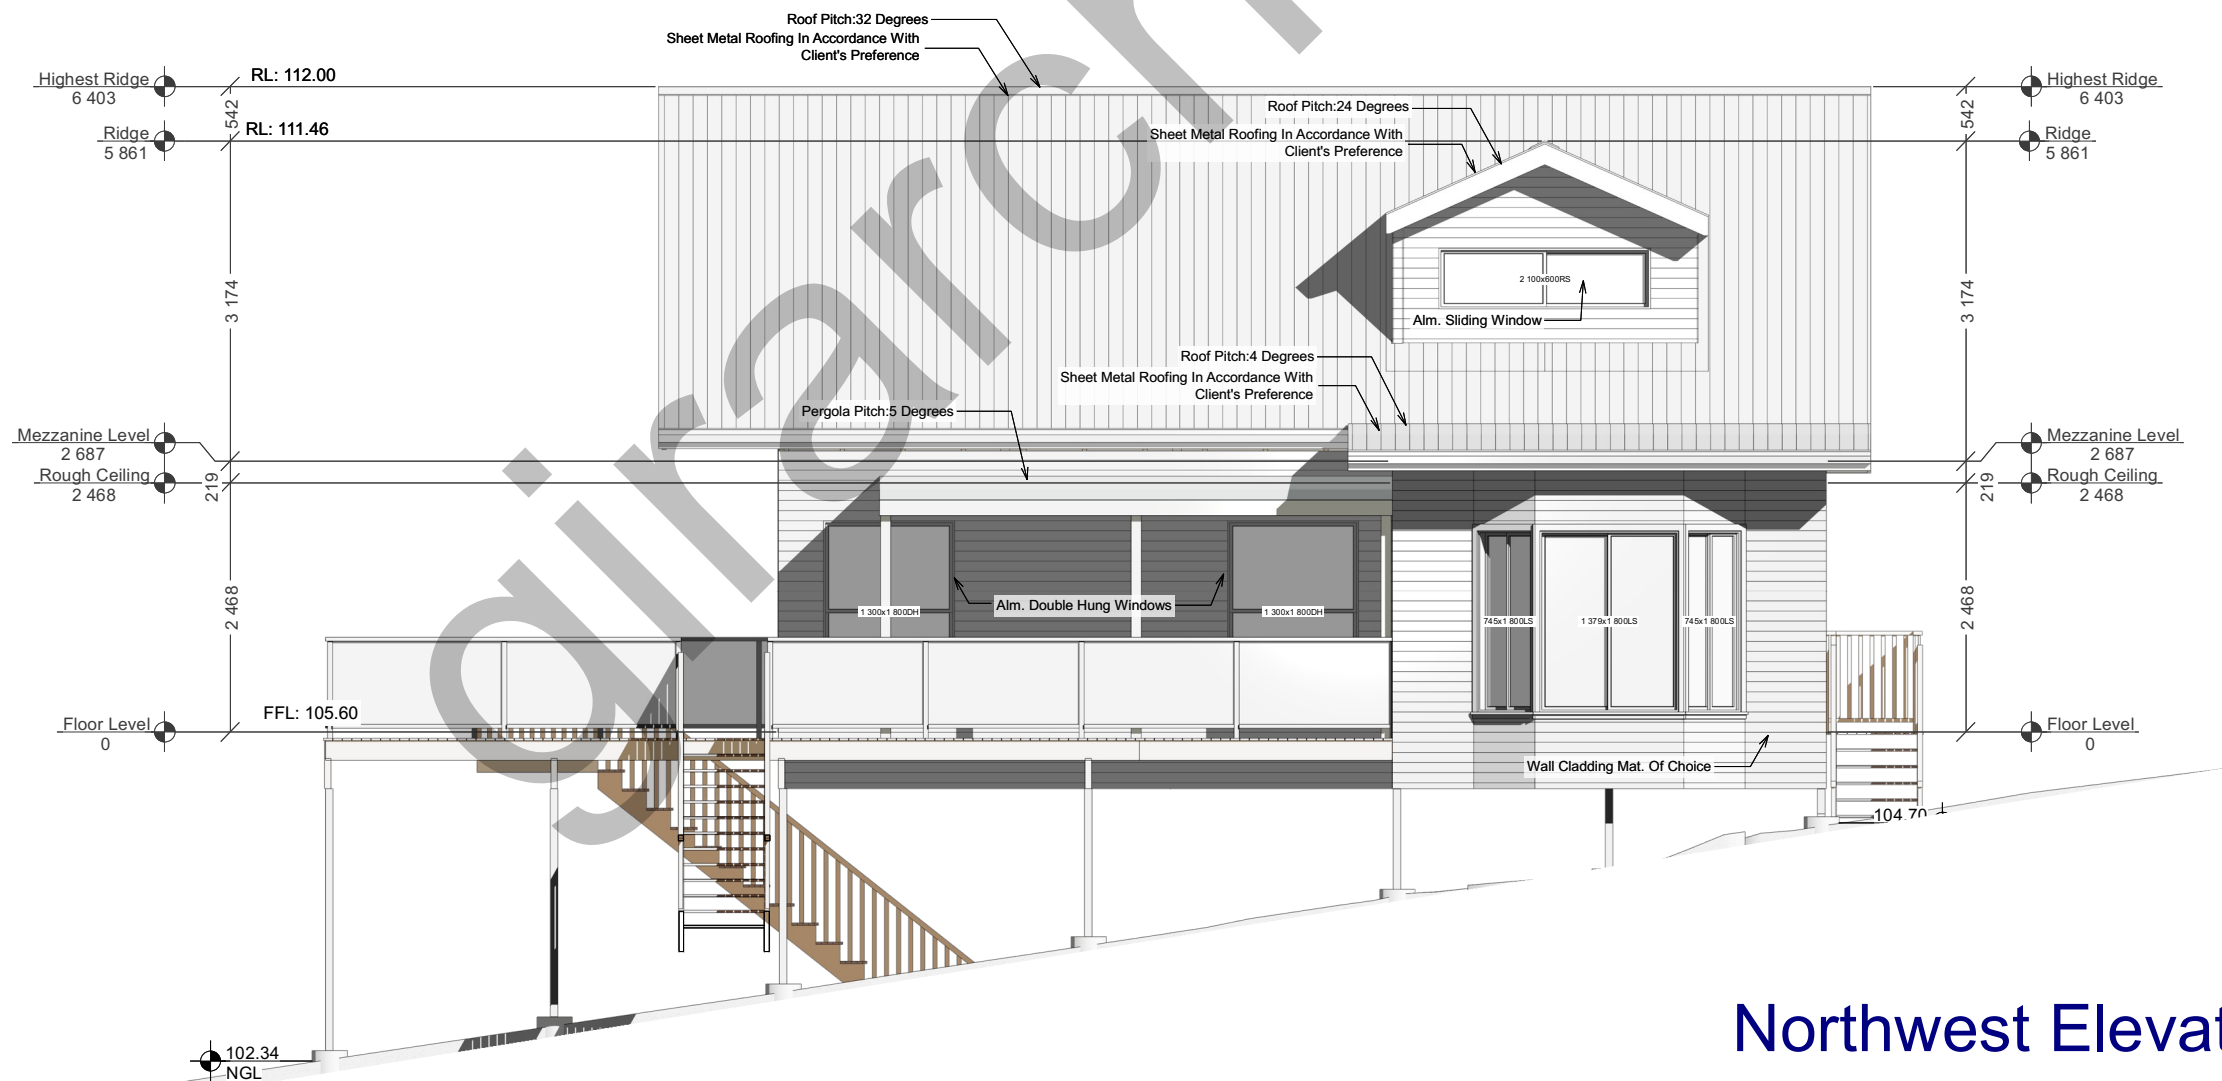

Northwest Elevation

REVISION TABLE	
NUMBER	DATE

SHEET TITLE:
Elevations

PROJECT DESCRIPTION:
Home Design at
Dewhurst 3808, VIC

DRAWINGS PROVIDED BY:
Oz G.


DATE:
16/04/2025

SCALE:

1/75

SHEET:

3

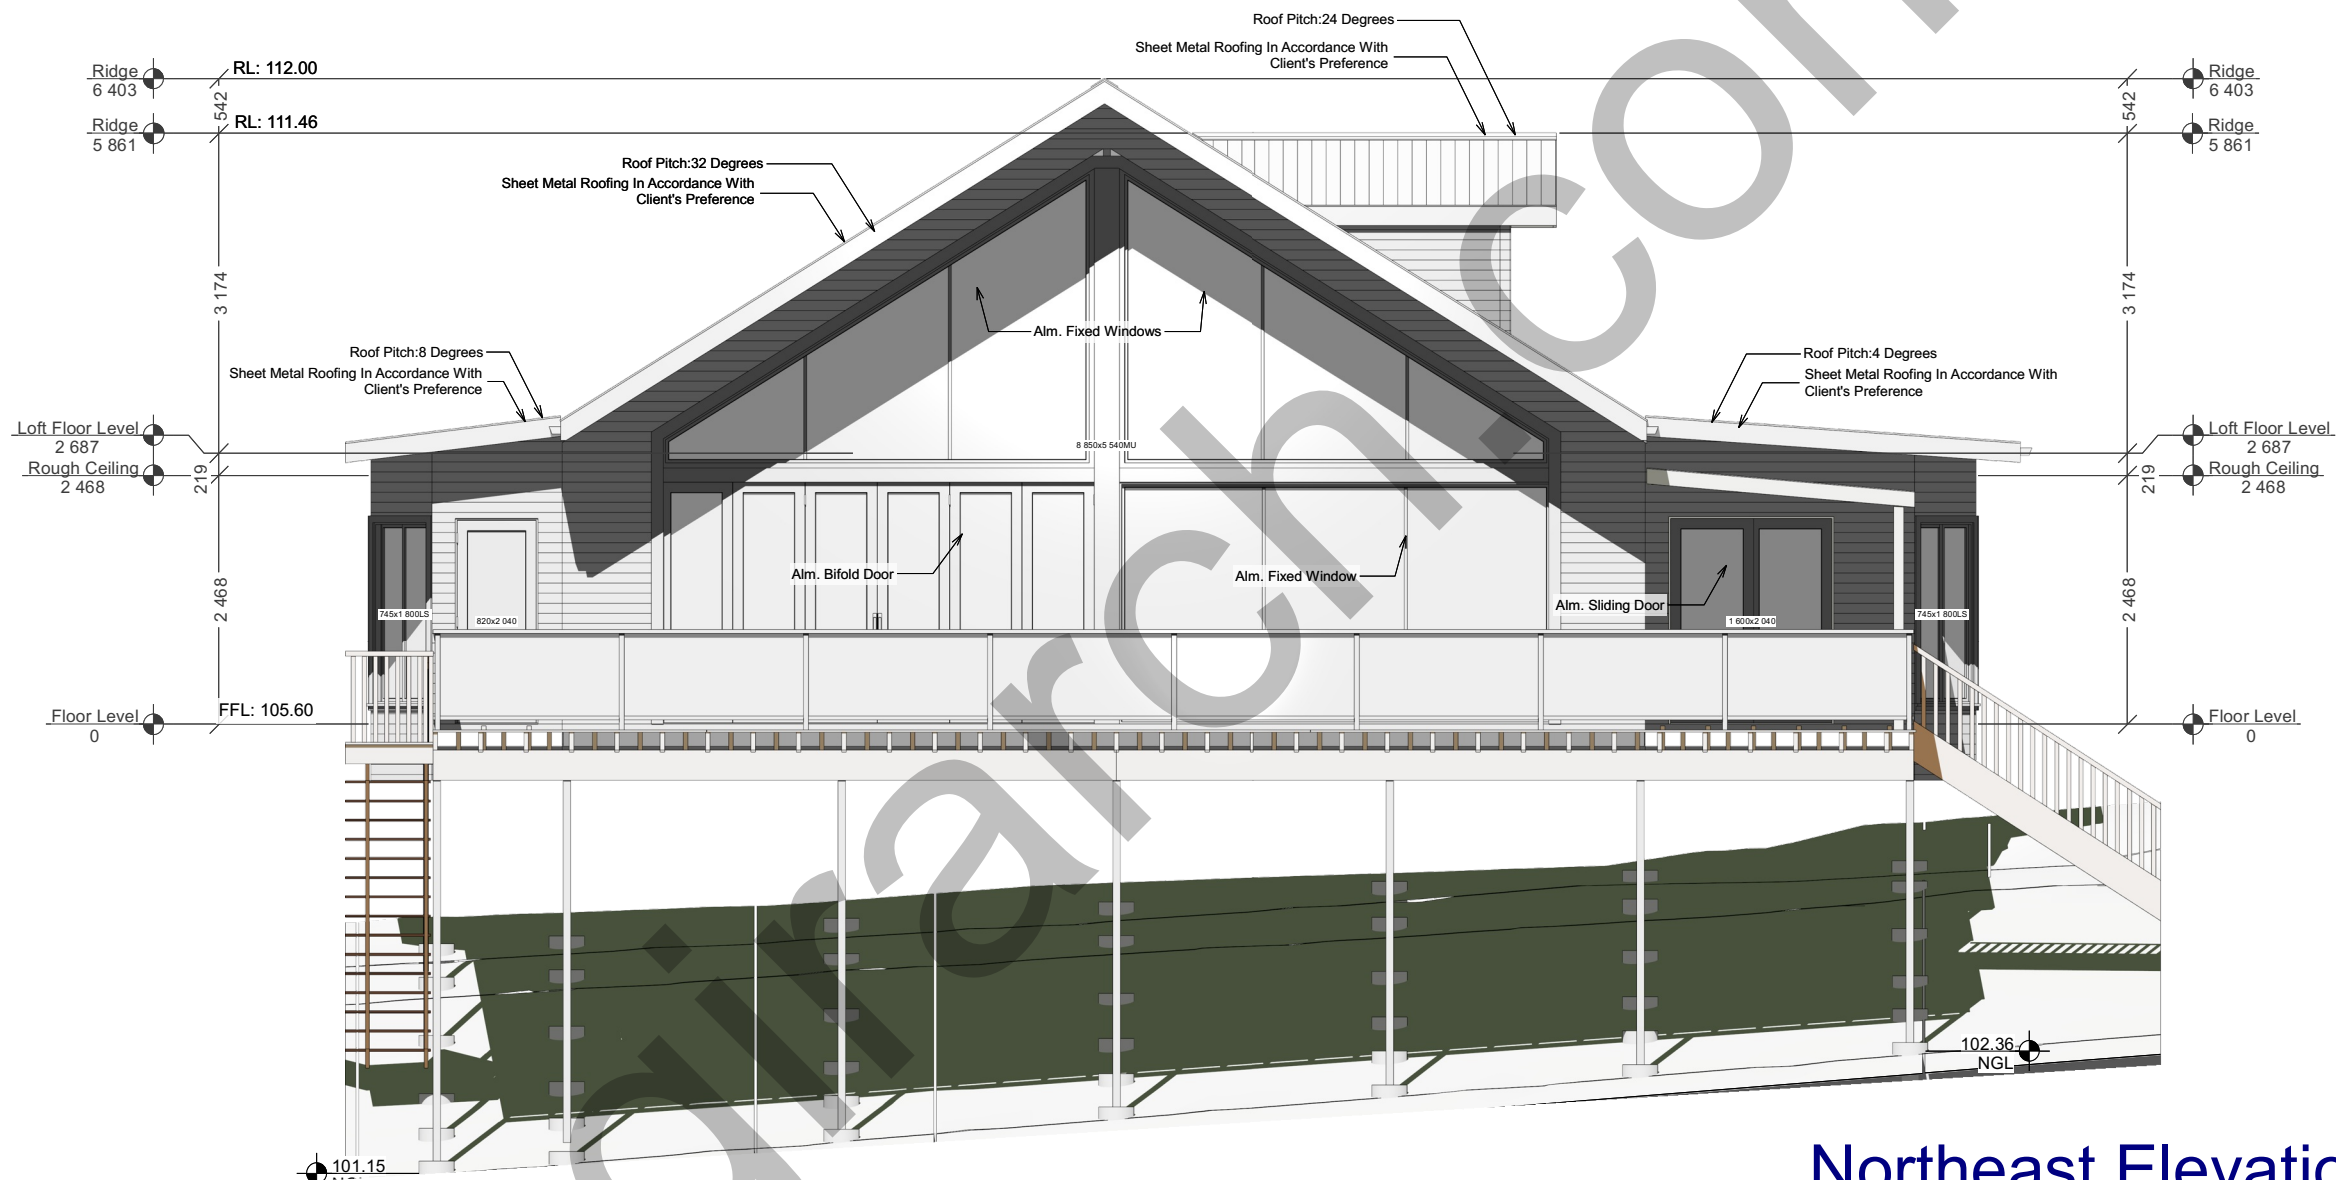

Northeast Elevation

REVISION TABLE	
NUMBER	DATE

SHEET TITLE:
Elevations

PROJECT DESCRIPTION:
Home Design at
Dewhurst 3808, VIC

DRAWINGS PROVIDED BY:
Oz G.

DATE:


16/04/2025

SCALE:

1/75

SHEET:

4

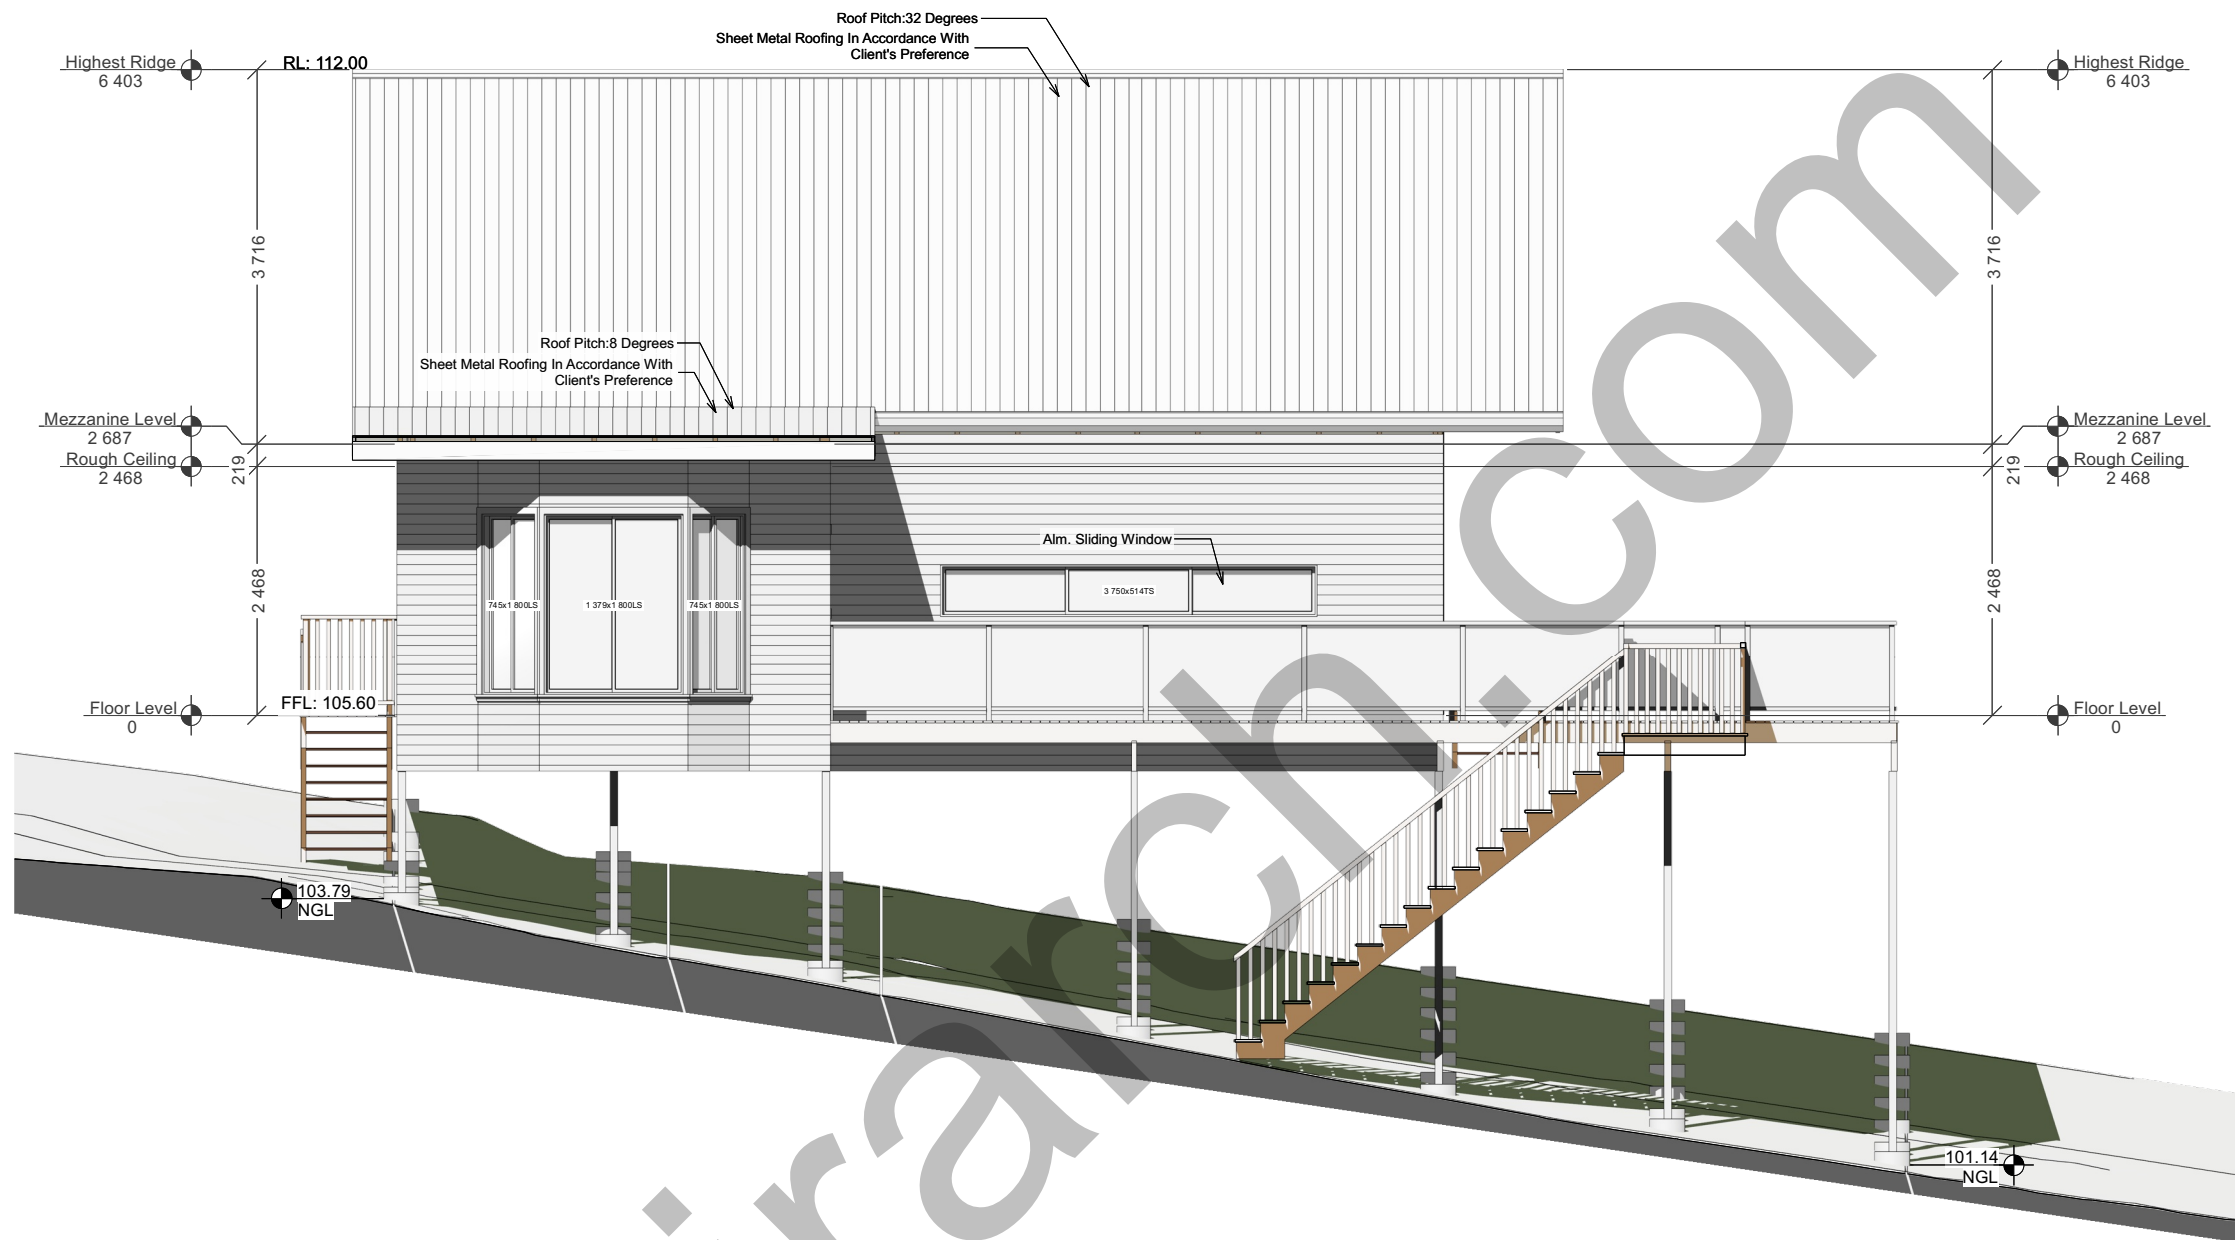

Southeast Elevation

REVISION TABLE

NUMBER DATE REVISION BY DESCRIPTION

SHEET TITLE:
Elevations

PROJECT DESCRIPTION:
Home Design at
Dewhurst 3808, VIC

DRAWINGS PROVIDED BY:
Oz G.

DATE:


16/04/2025

SCALE:


1/75

SHEET:

5

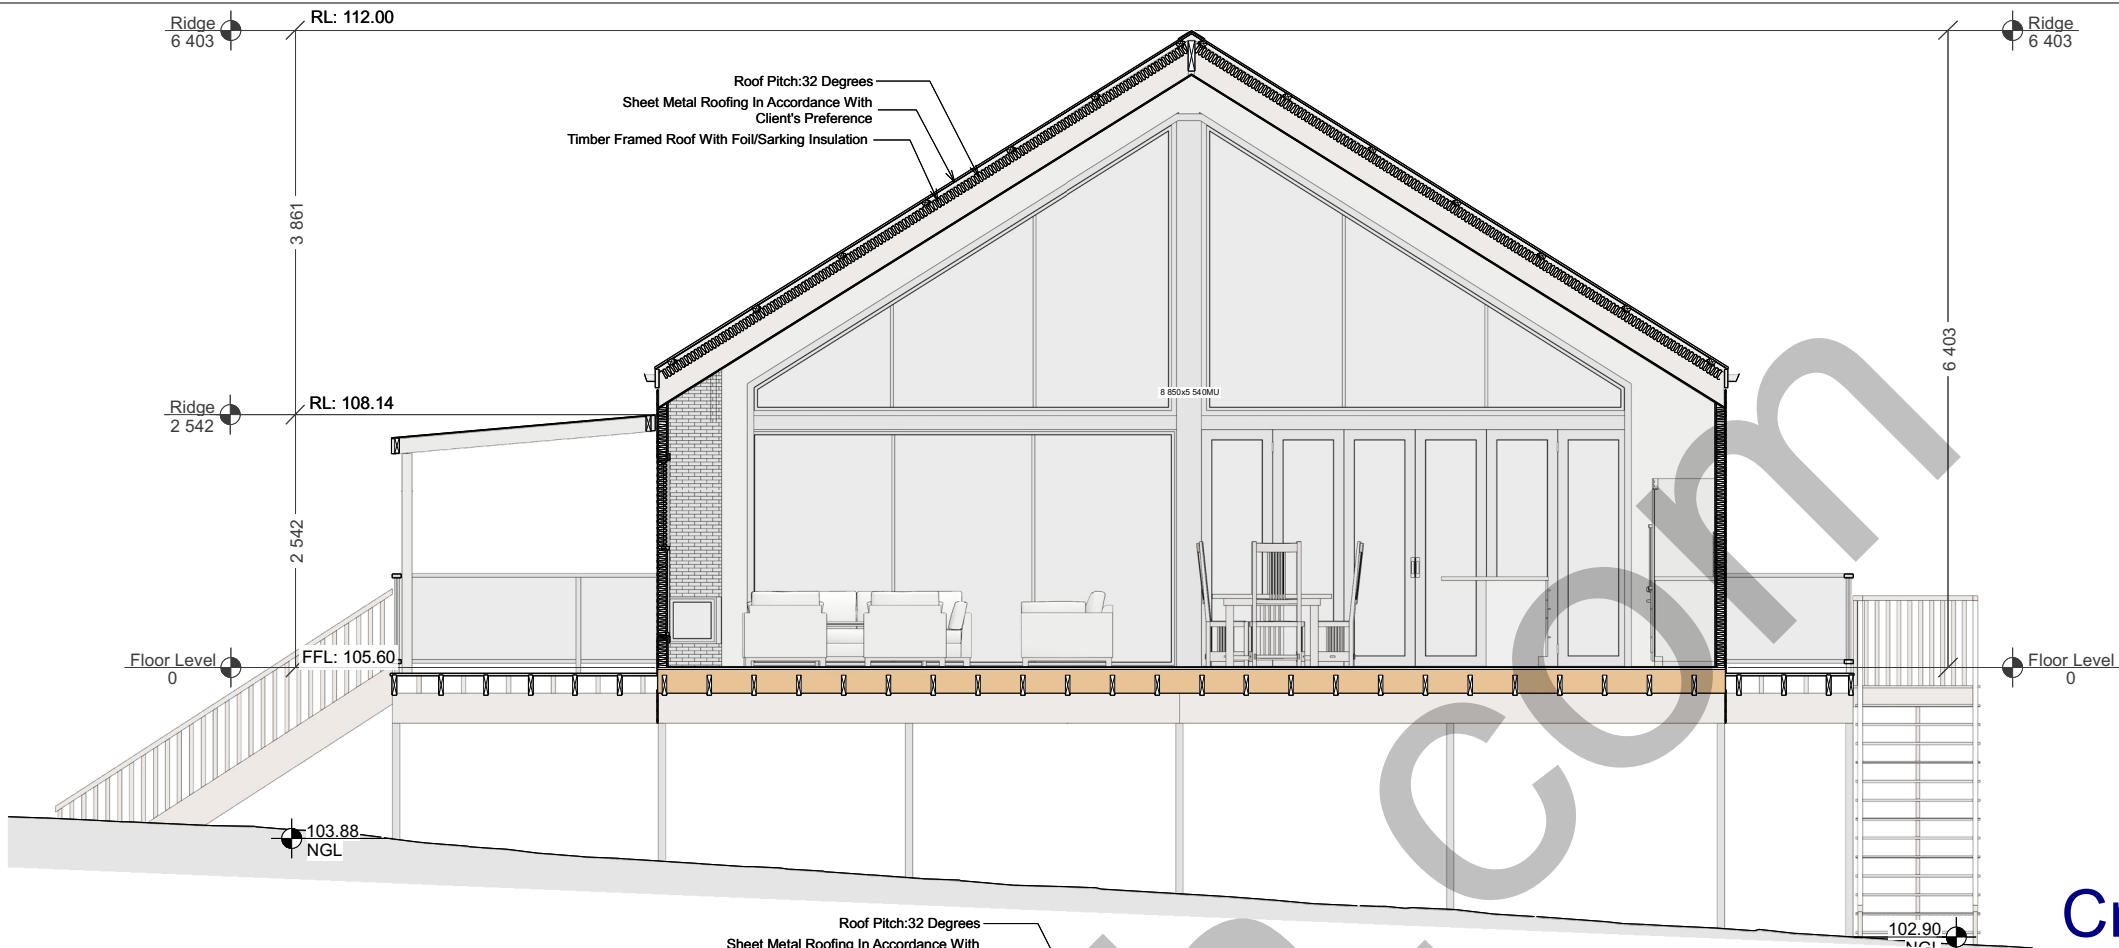

Cross Section-1

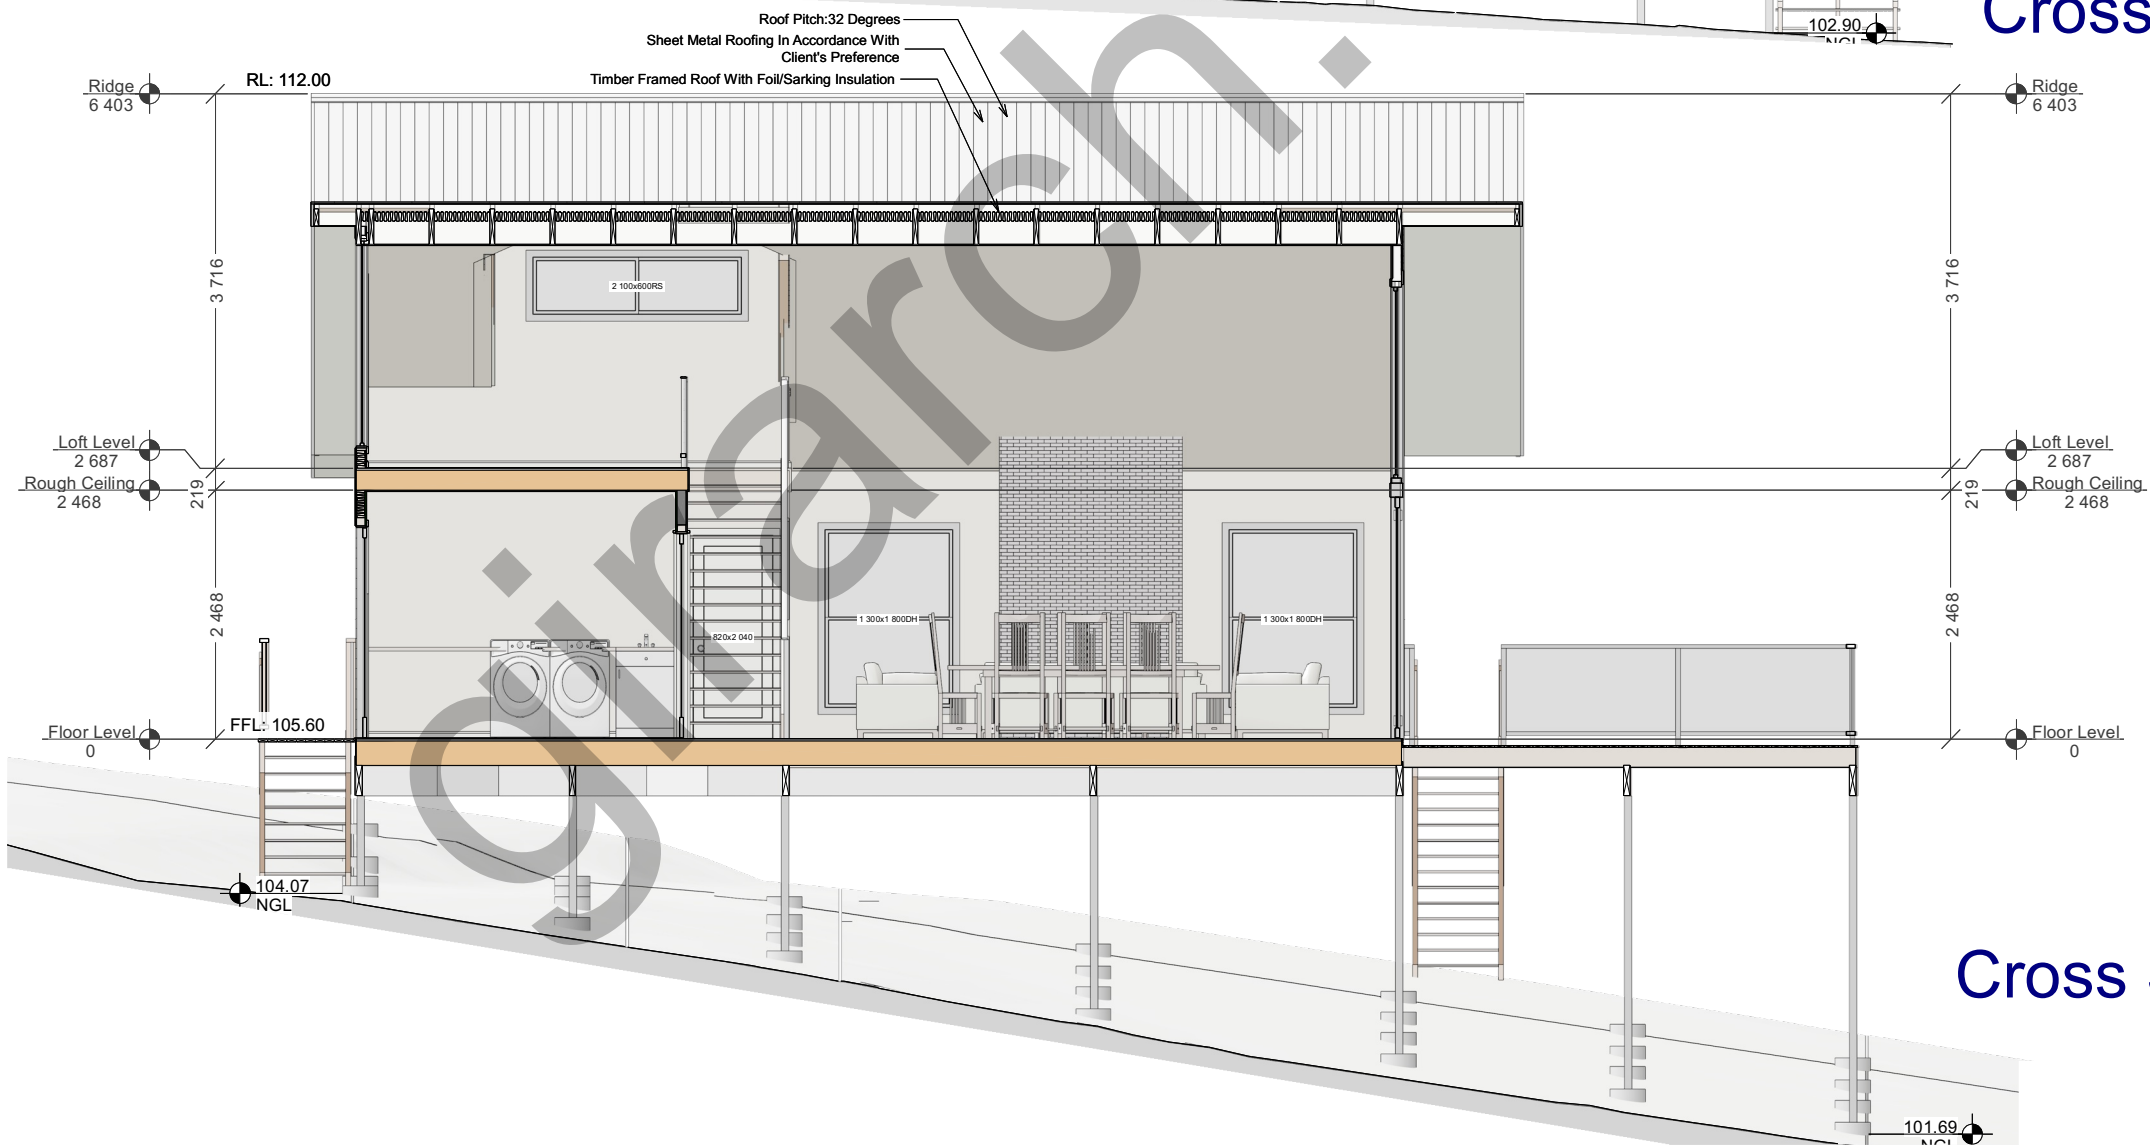

Cross Section-2

REVISION TABLE	
NUMBER	DATE

SHEET TITLE:
Sections

PROJECT DESCRIPTION:
Home Design at
Dewhurst 3808, VIC

DRAWINGS PROVIDED BY:
Oz G.

DATE:


16/04/2025

SCALE:


1/75

SHEET:

6

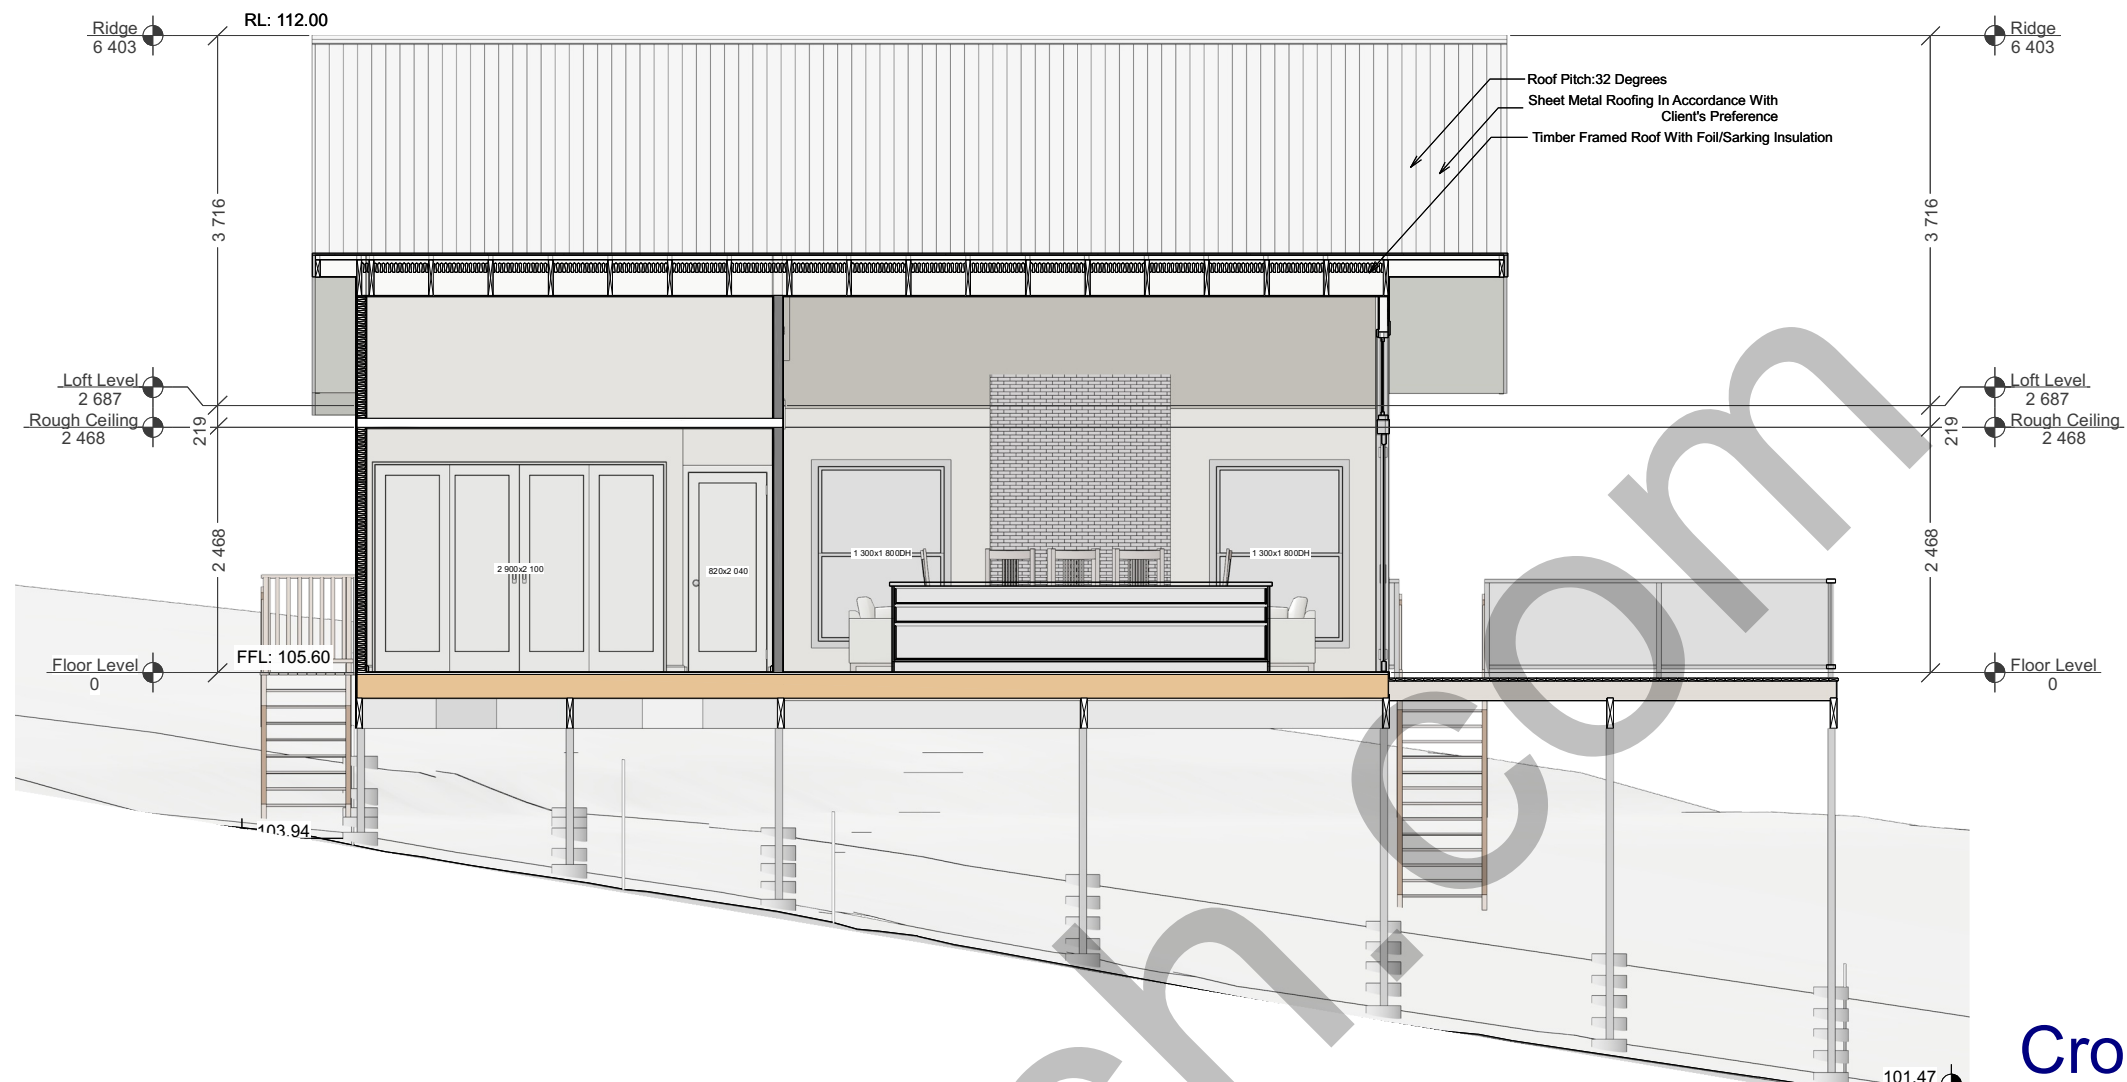

Cross Section-3

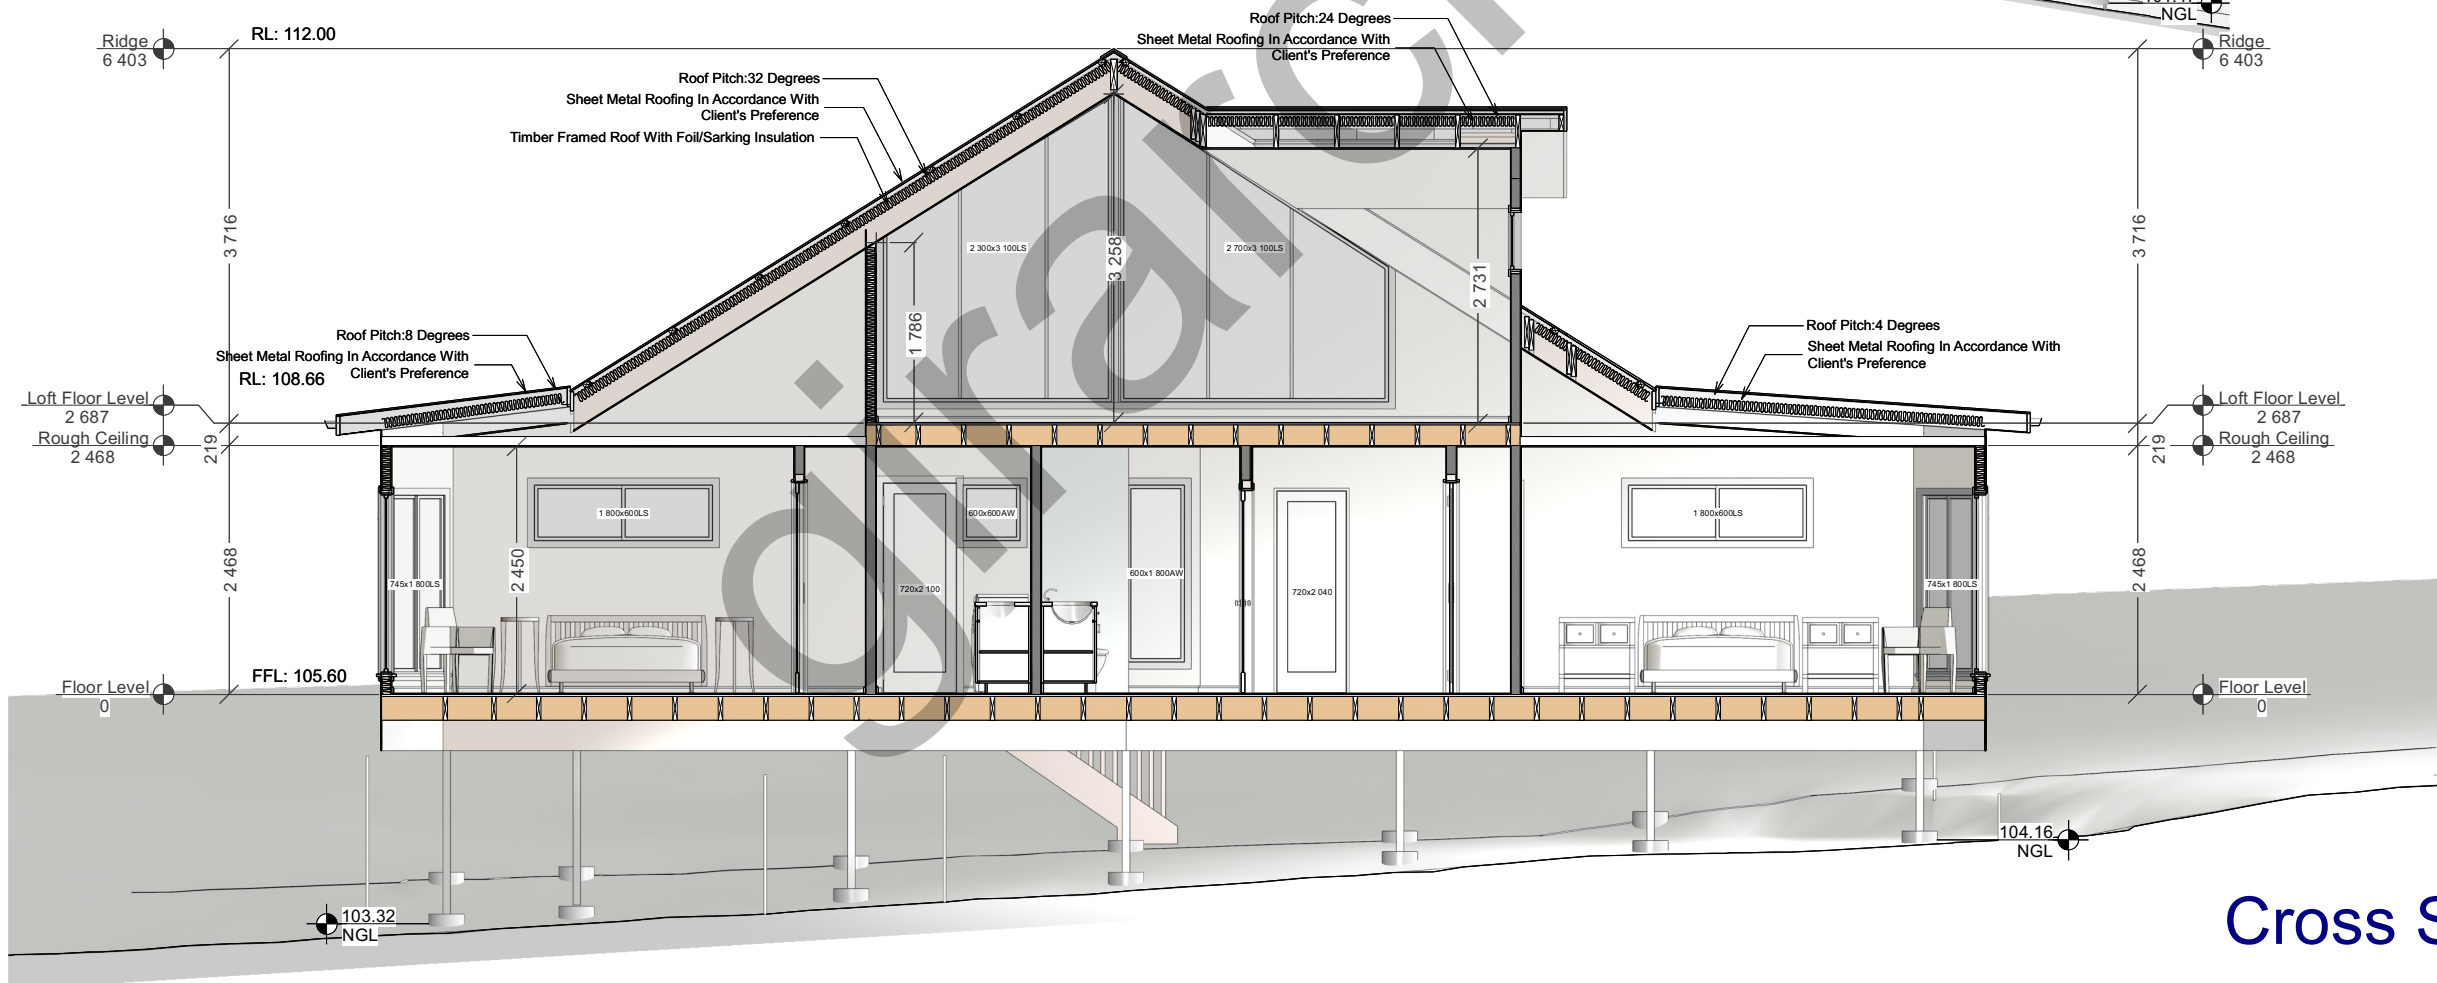

Cross Section-4

REVISION TABLE	
NUMBER	DATE

SHEET TITLE:
Sections

PROJECT DESCRIPTION:
Home Design at
Dewhurst 3808, VIC

DRAWINGS PROVIDED BY:
Oz G.

DATE:
16/04/2025

SCALE:

1/75

SHEET:

7