


HARPER - BATHROOM REMODELING PROJECT


DRAWING INDEX

SHEET NUMBER	TITLE
1	AS-BUILT AND DEMOLITION PLANS
2	PROPOSED PLANS
3	AXONOMETRIC OVERVIEWS
3	WALL ELEVATIONS
5	DESIGN SPECIFICATIONS
6-10	RENDERINGS



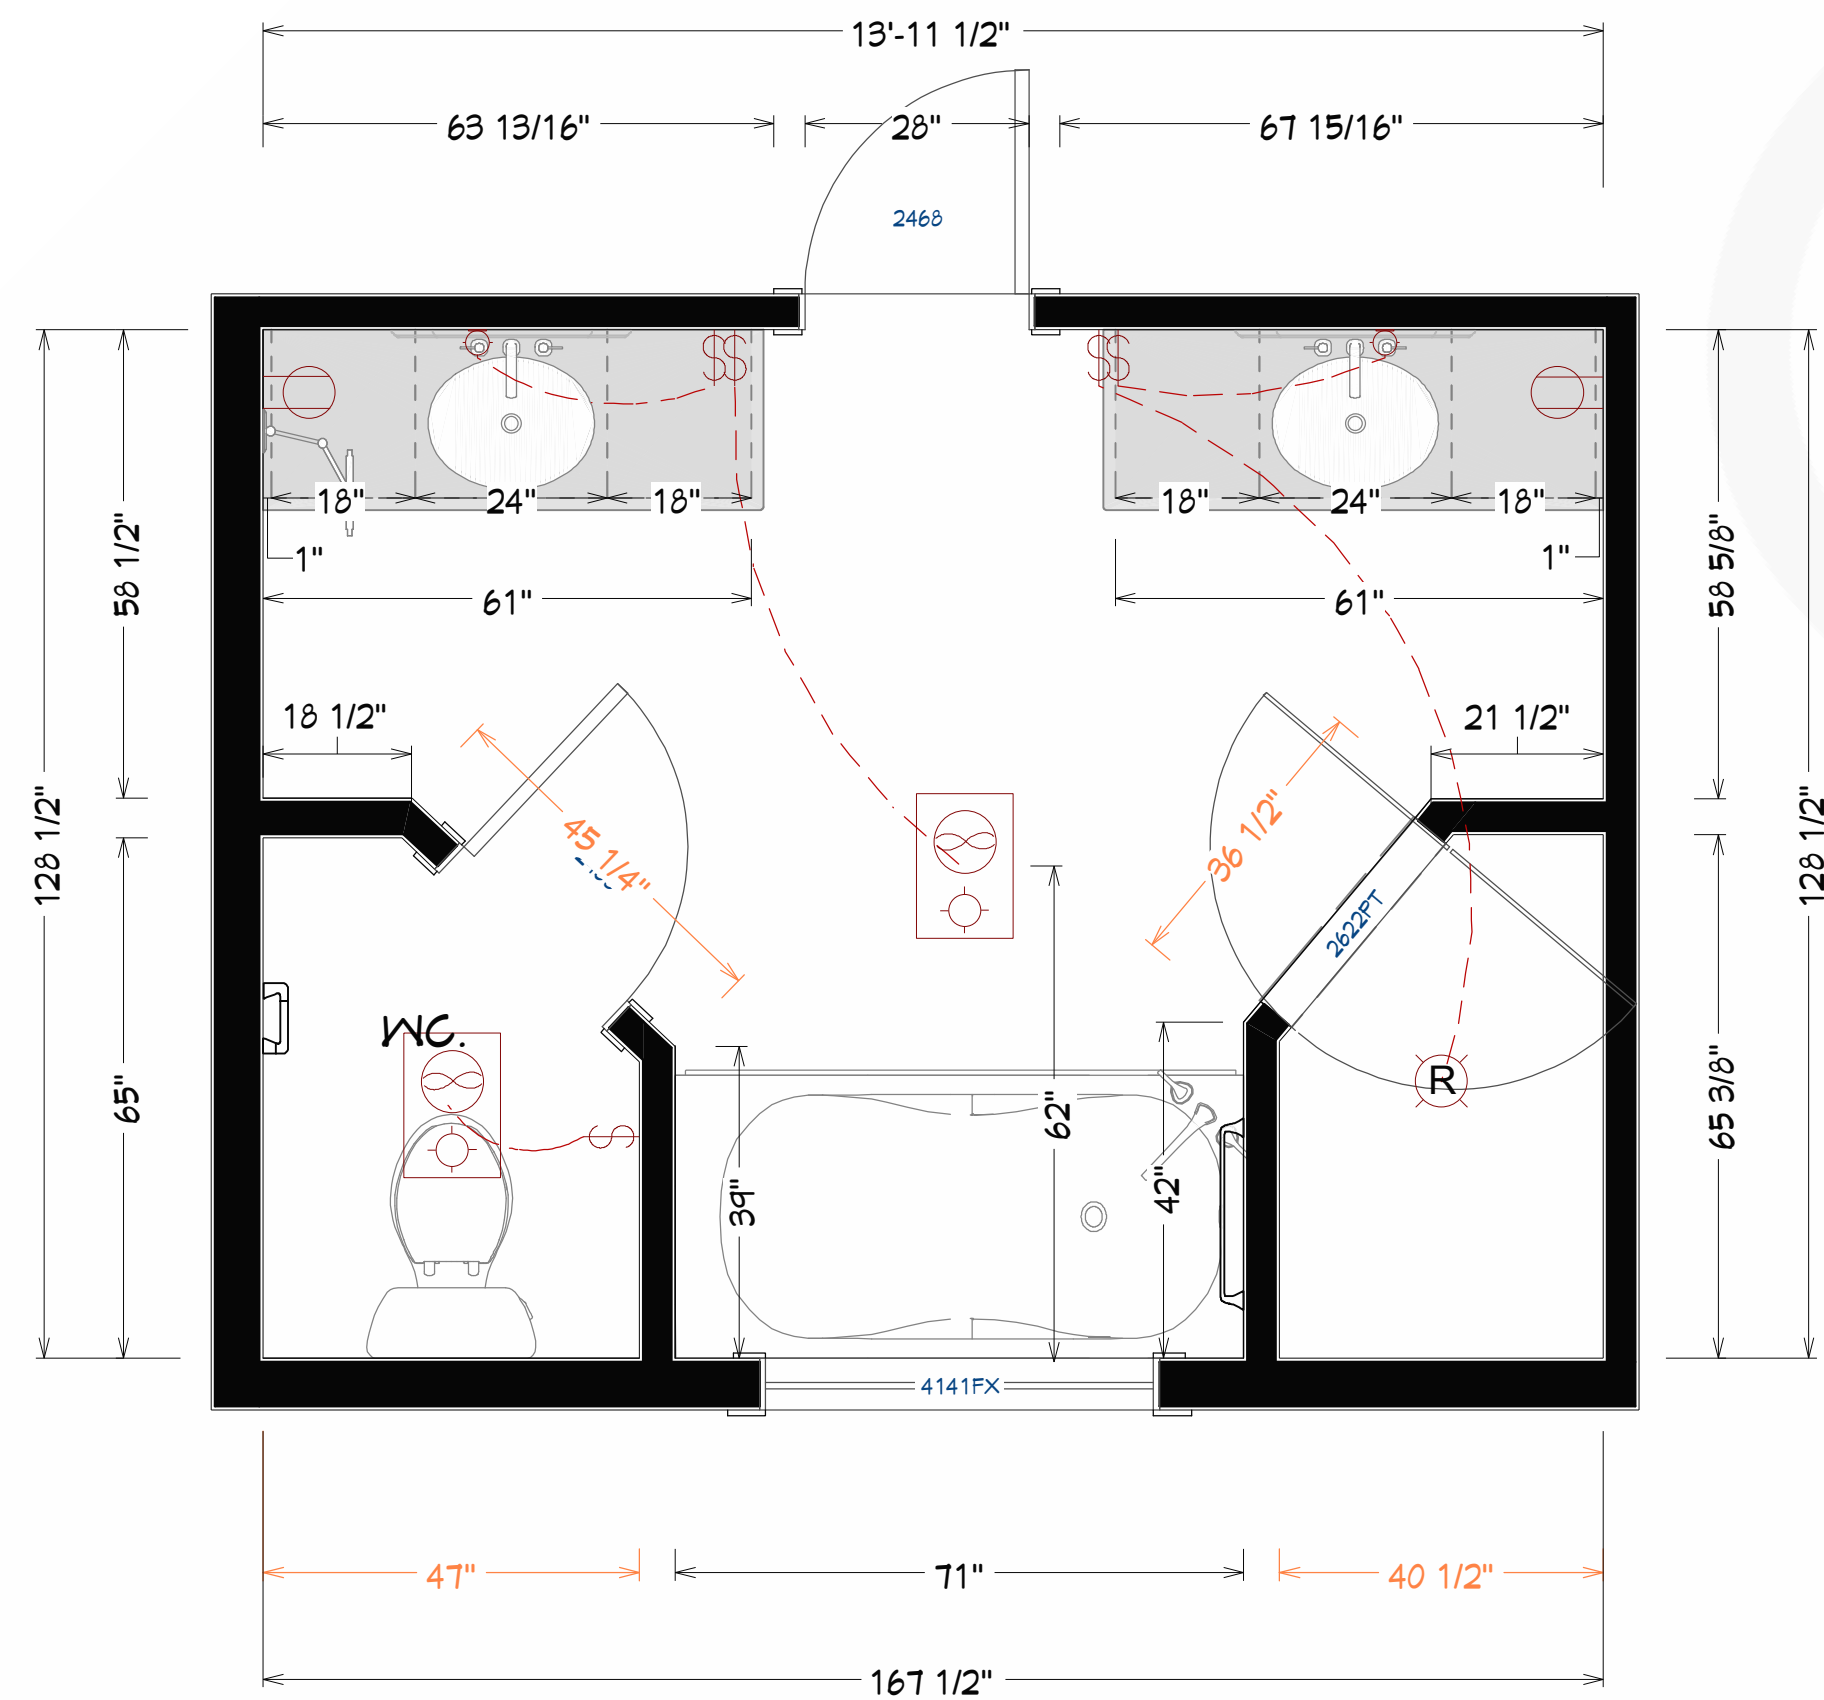

AS-BUILT PLAN
SCALE TO 1/2" = 1' ON ARCH D

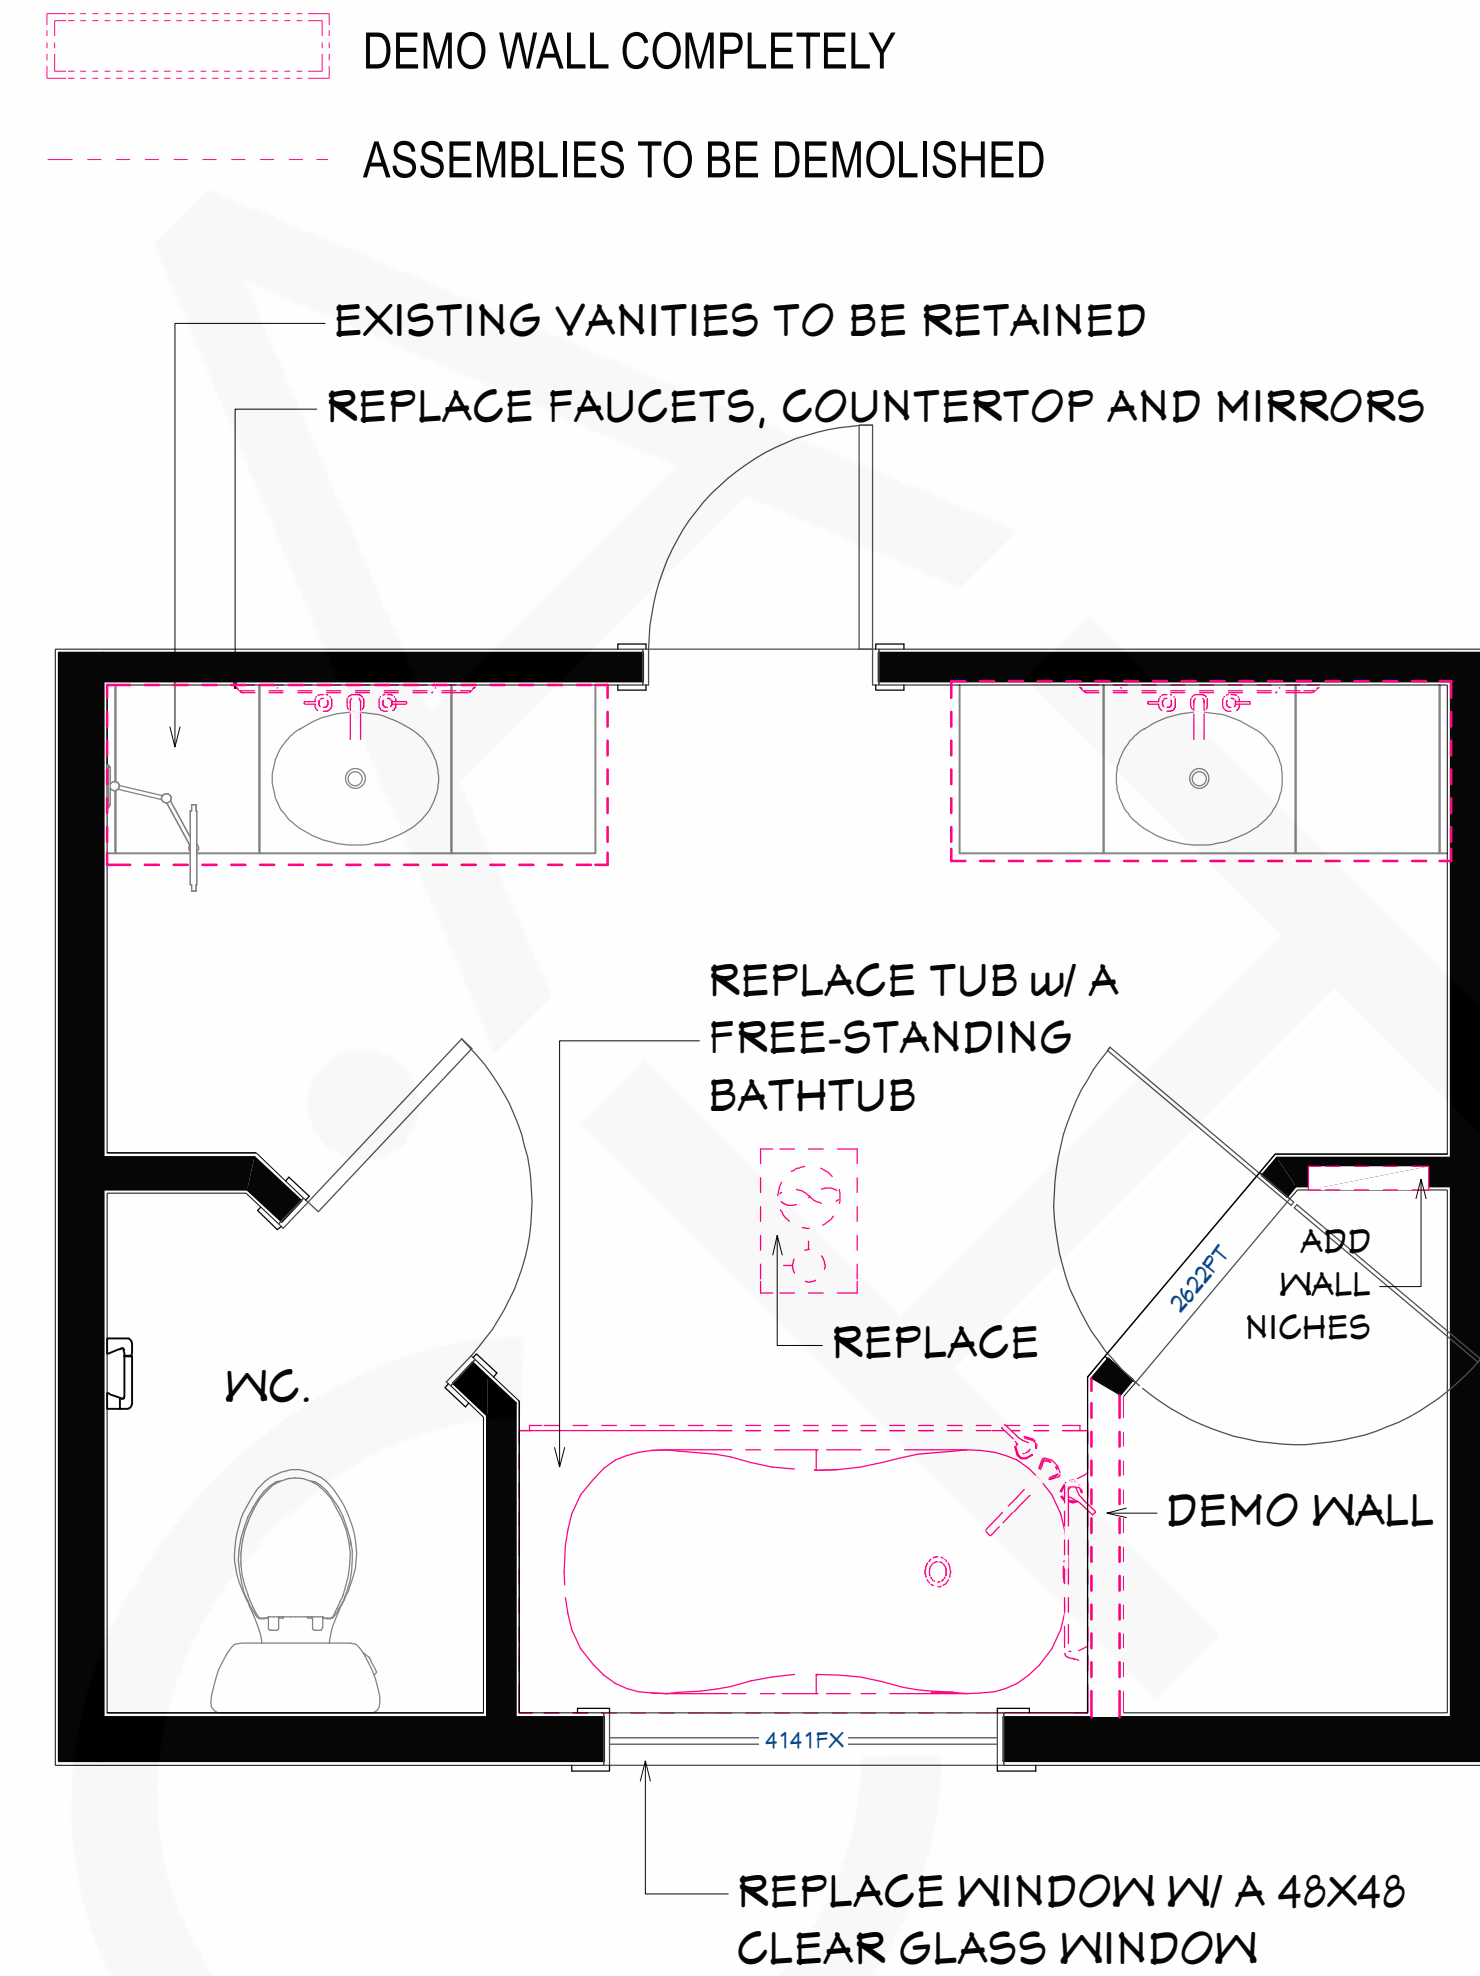

DEMOLITION PLAN
SCALE TO 1/2" = 1' ON ARCH D

SHEET #	DRAWINGS BY:	DATE:
1	Oz G.	2025.7.28


PROJECT DESCRIPTION
Bathroom Remodel – Harper Residence

SHEET TITLE	SCALE	PAGE SIZE
As-Built and Demolition Plans	1/2" = 1'	ARCH D


REVISION TABLE			
NUMBER	DATE	REVISED BY	DESCRIPTION

COPYRIGHT All rights reserved. These drawings, plans and specifications and the copyright are the property of Gir.Arch © and must not be used, reproduced or copied wholly or in part without the written permission of Gir.Arch ©
--


GIR.A RCH

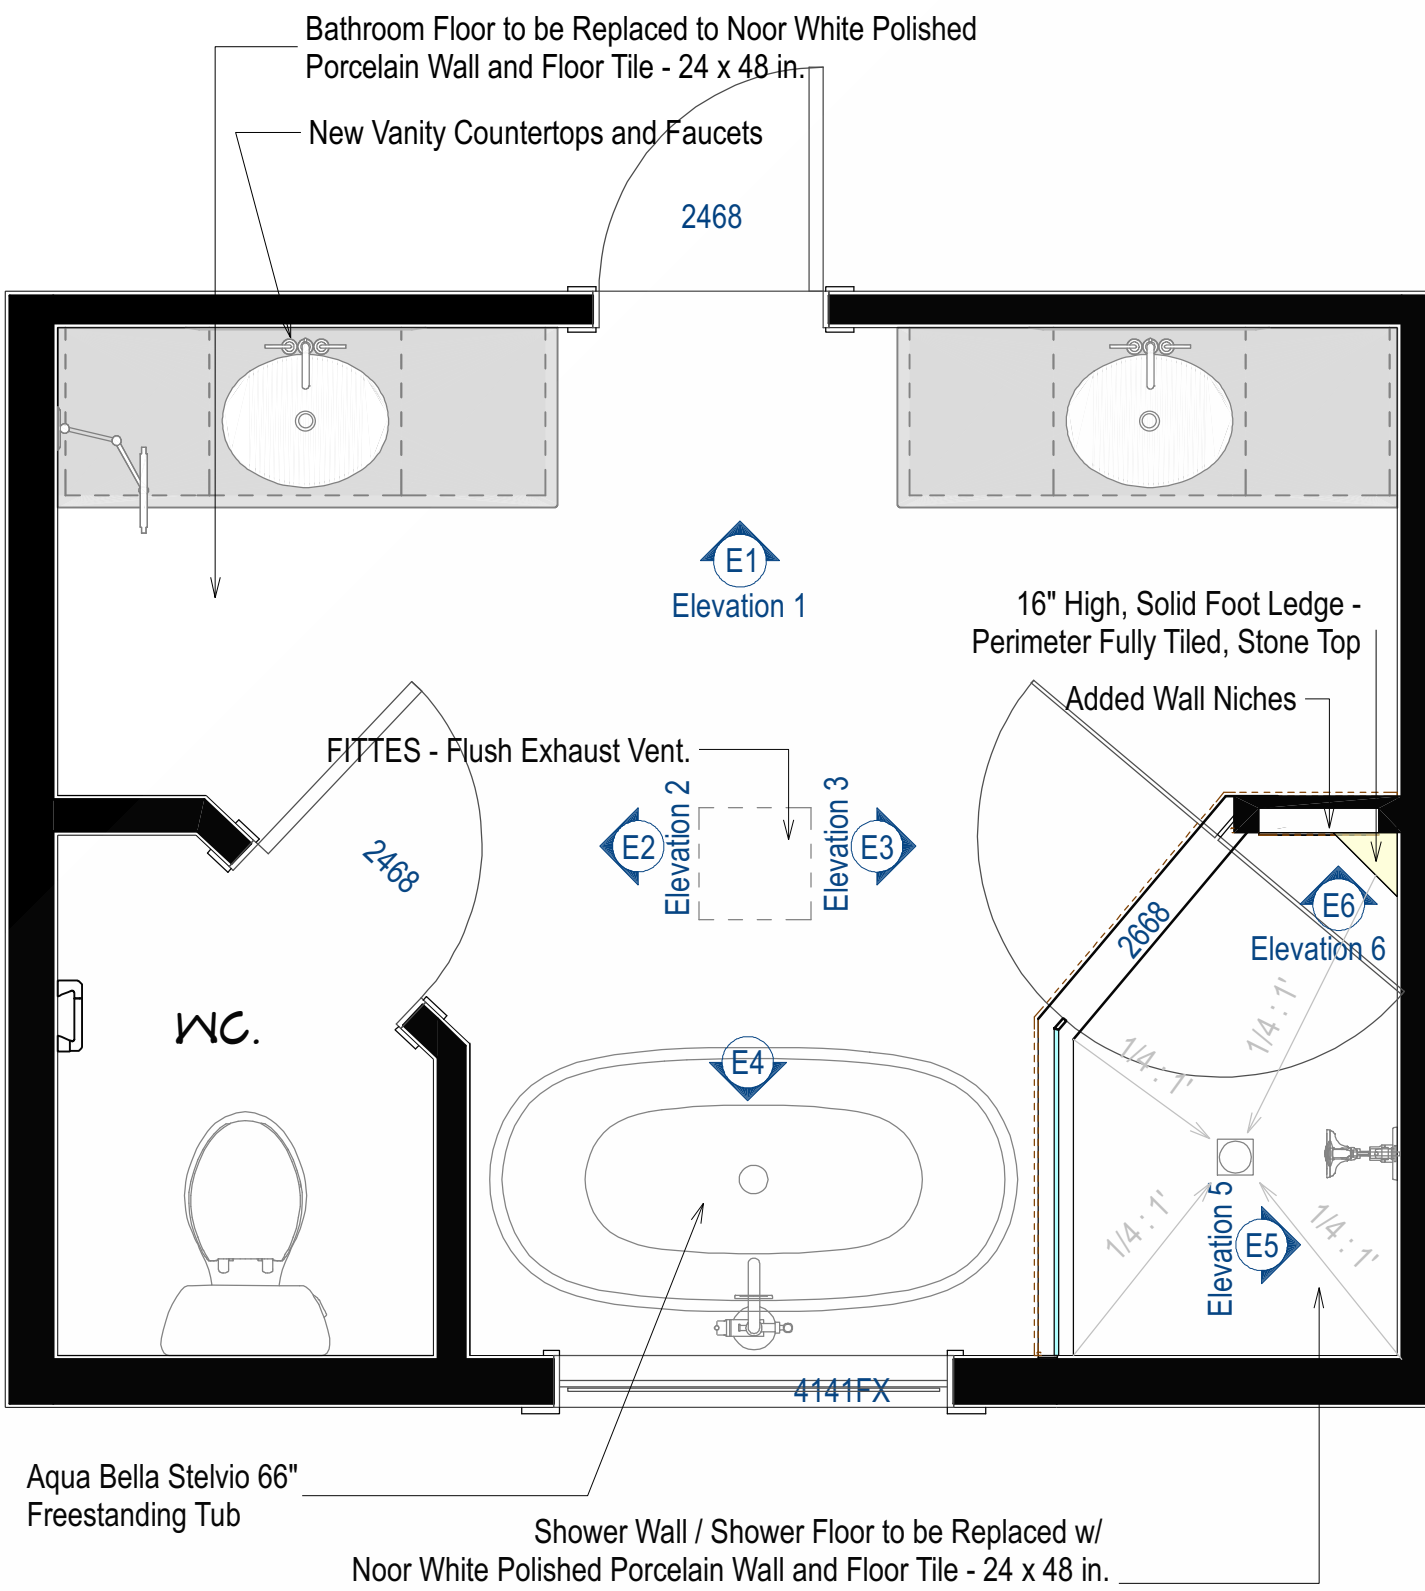


PROPOSED FLOOR PLAN
SCALE TO 1/2" = 1' ON ARCH D

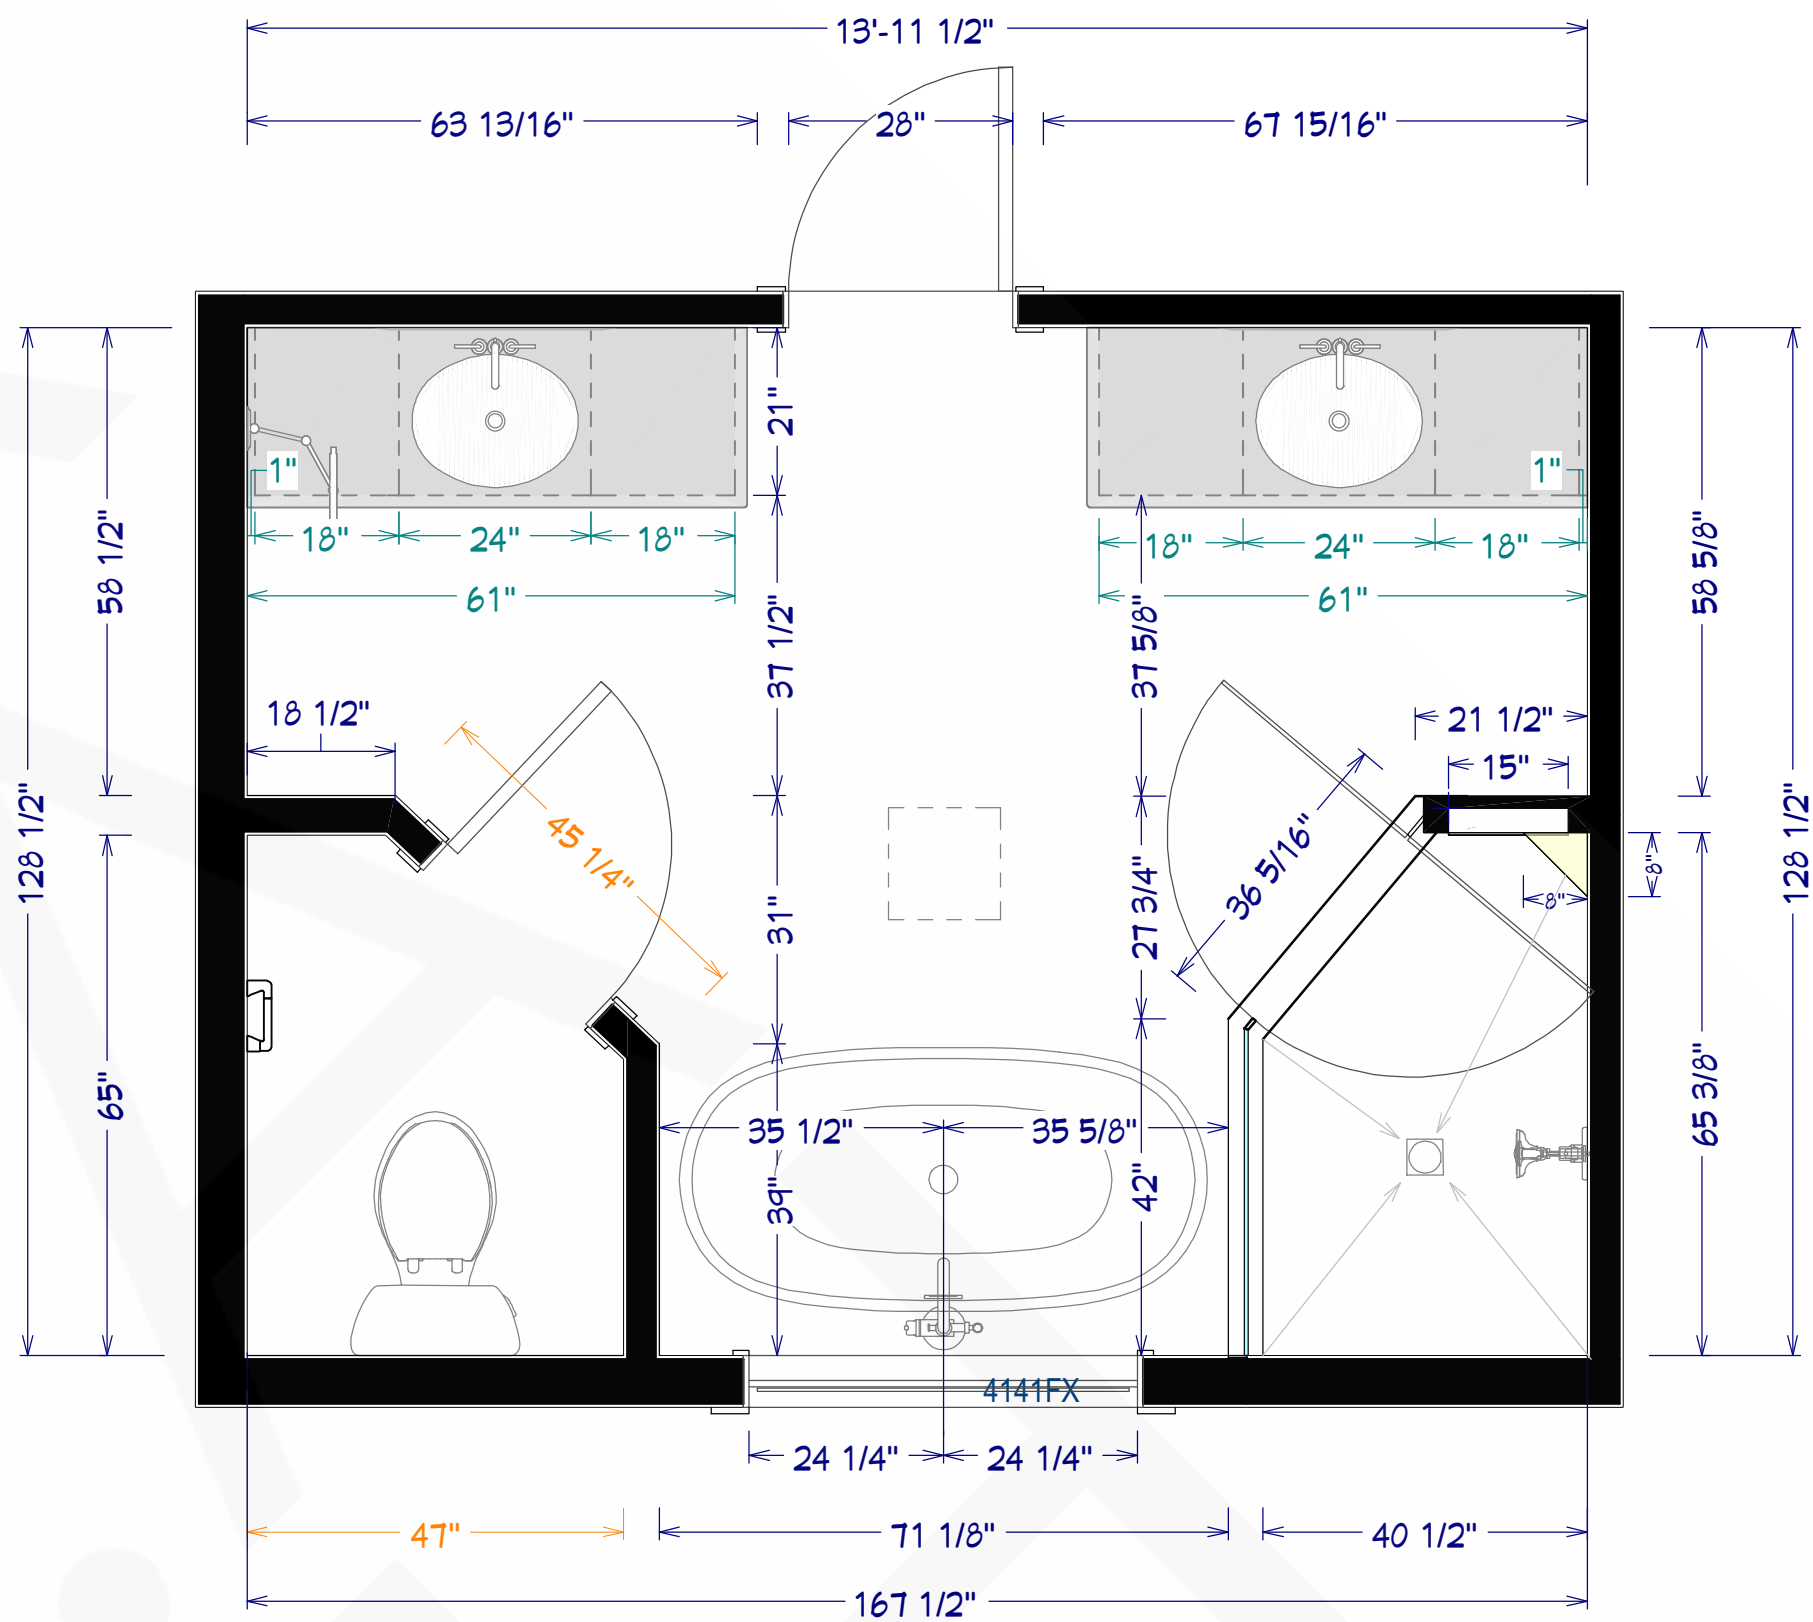


PROPOSED DESIGN, DIMENSIONED FLOOR PLAN
SCALE TO 1/2" = 1' ON ARCH D

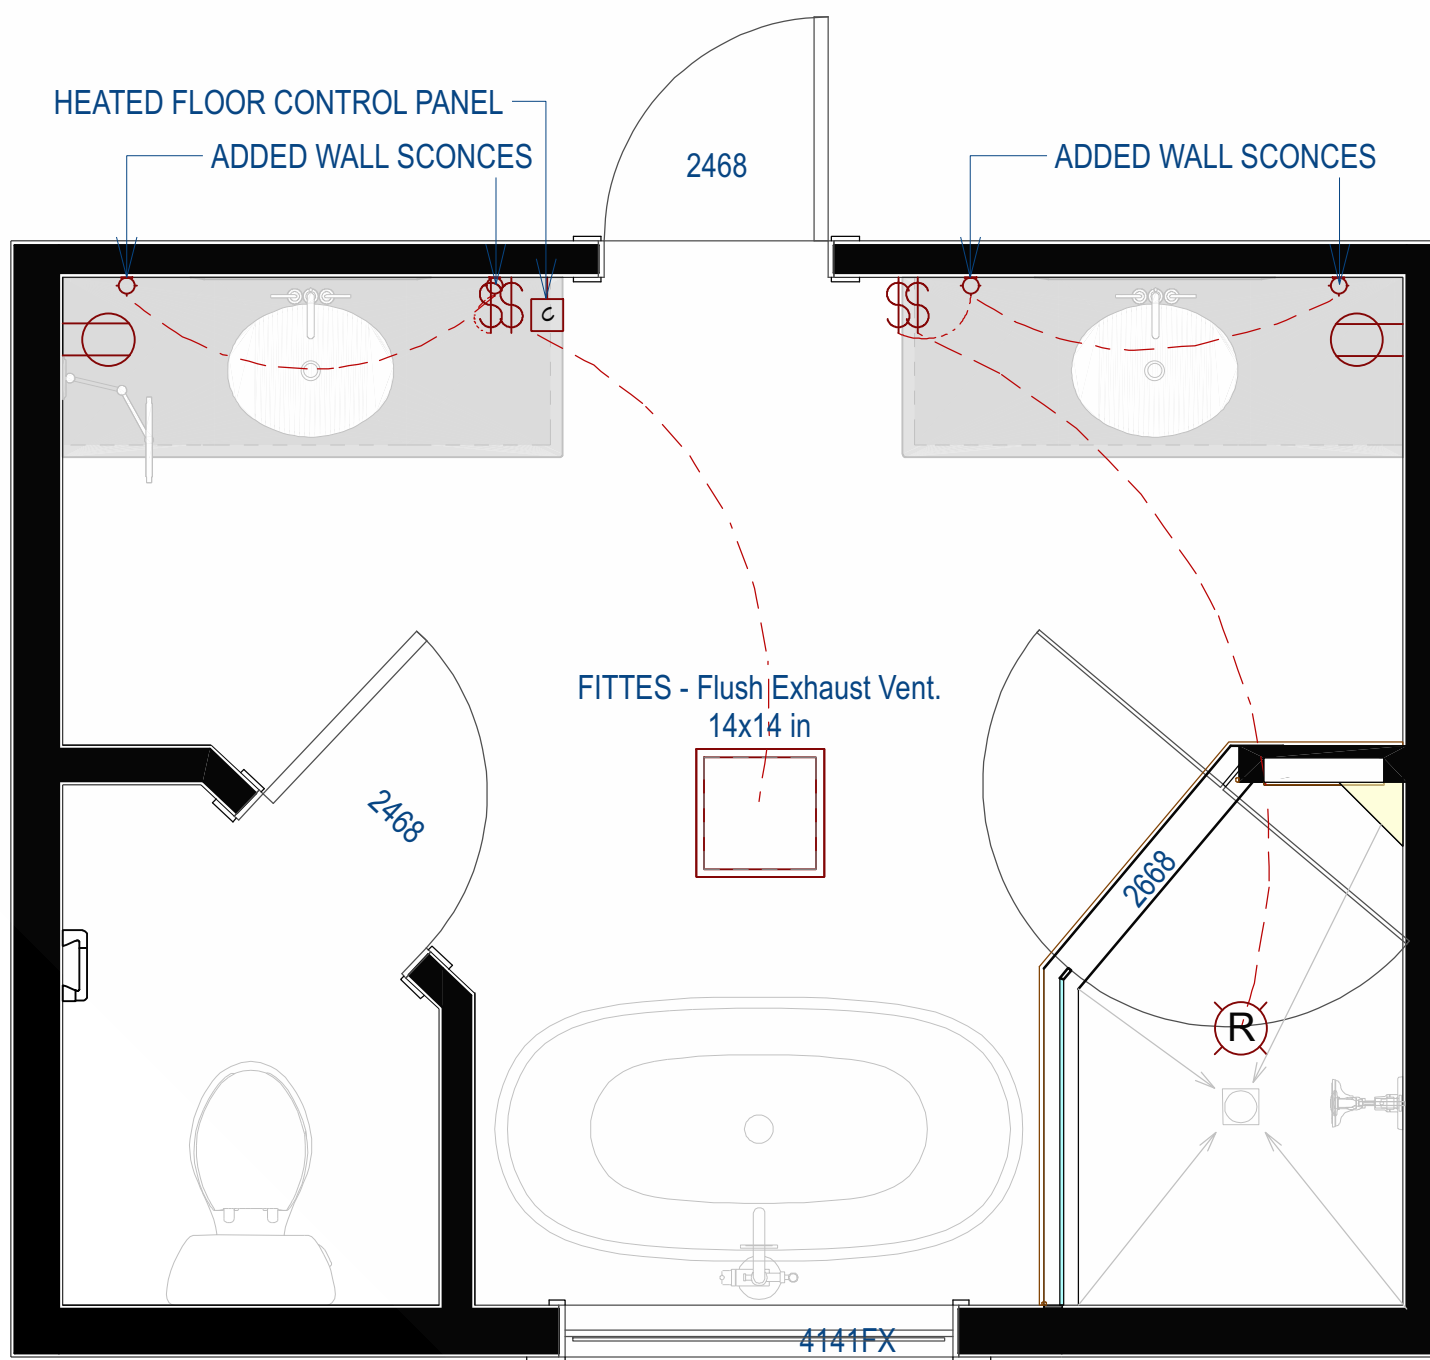


PROPOSED ELECTRICAL AND REFLECTED CEILING PLAN
SCALE TO 1/2" = 1' ON ARCH D

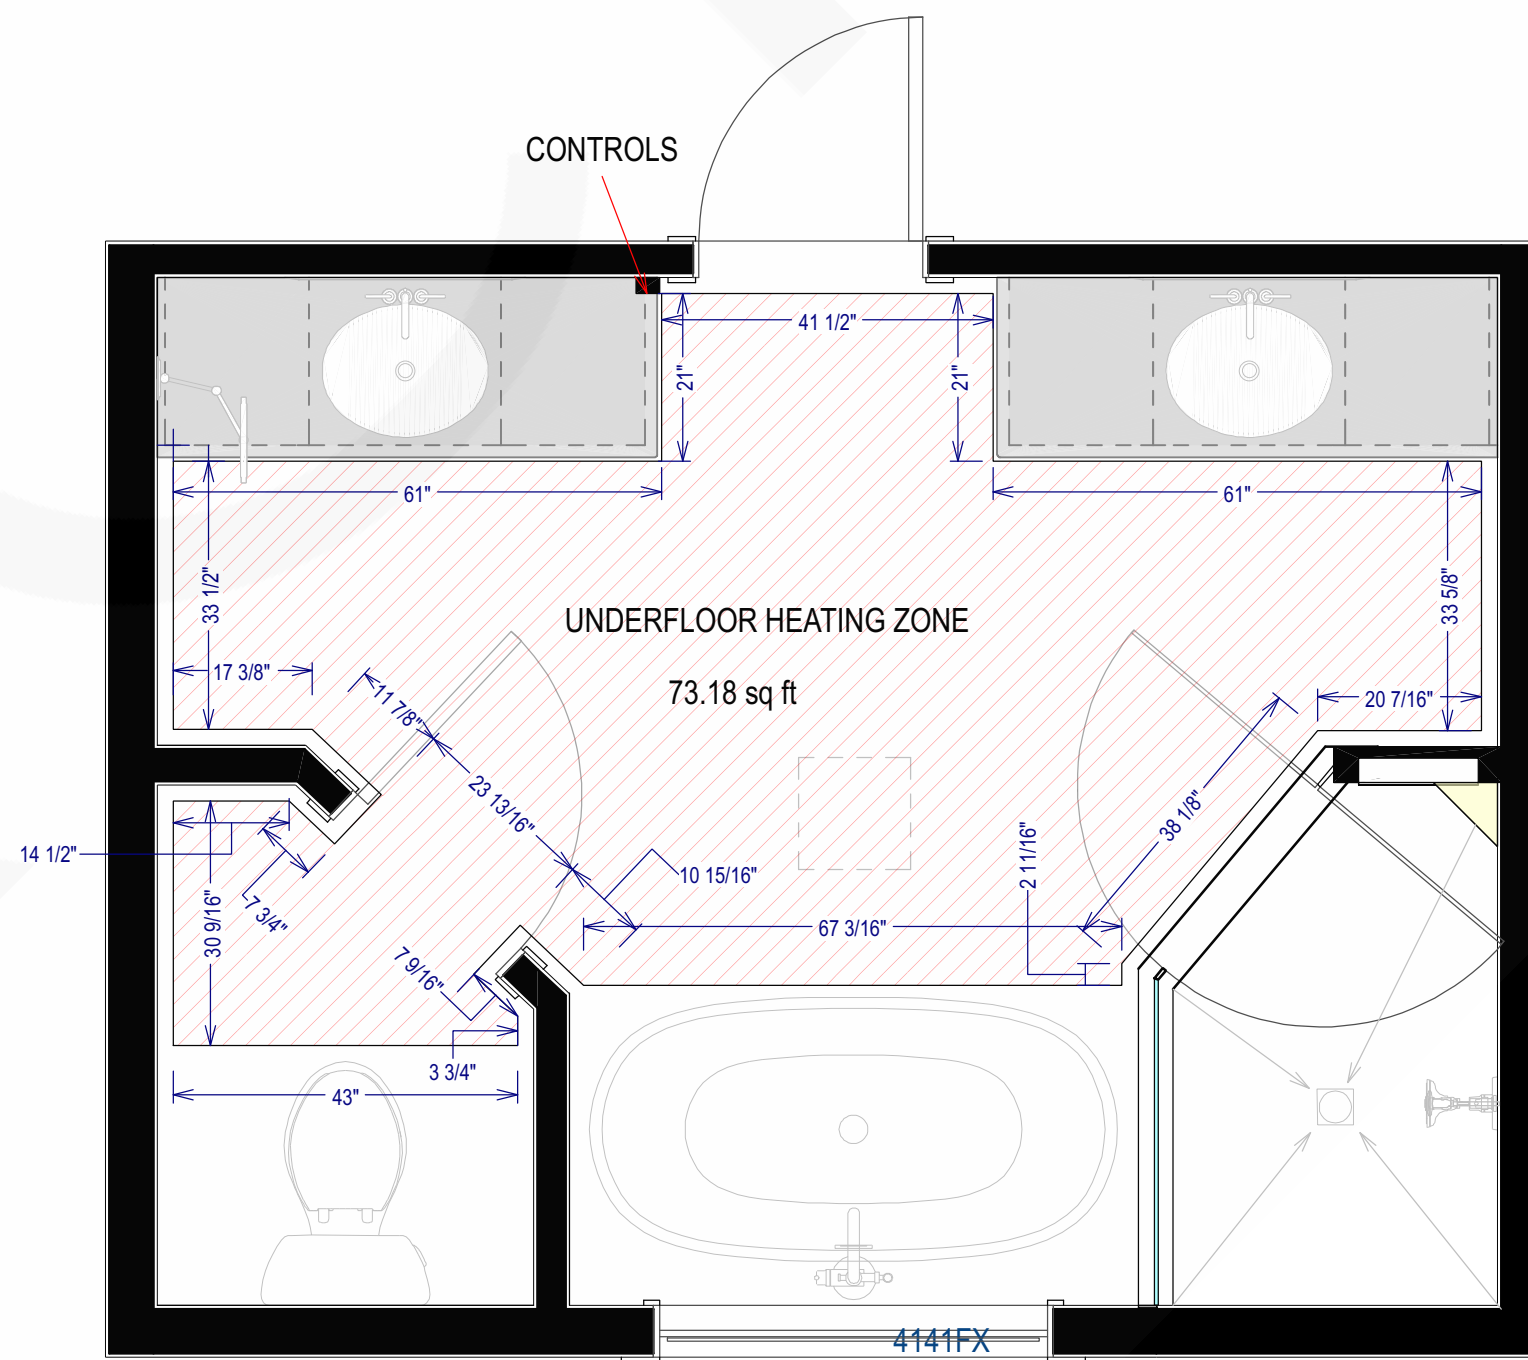


HEATED FLOOR LAYOUT PLAN
SCALE TO 1/2" = 1' ON ARCH D

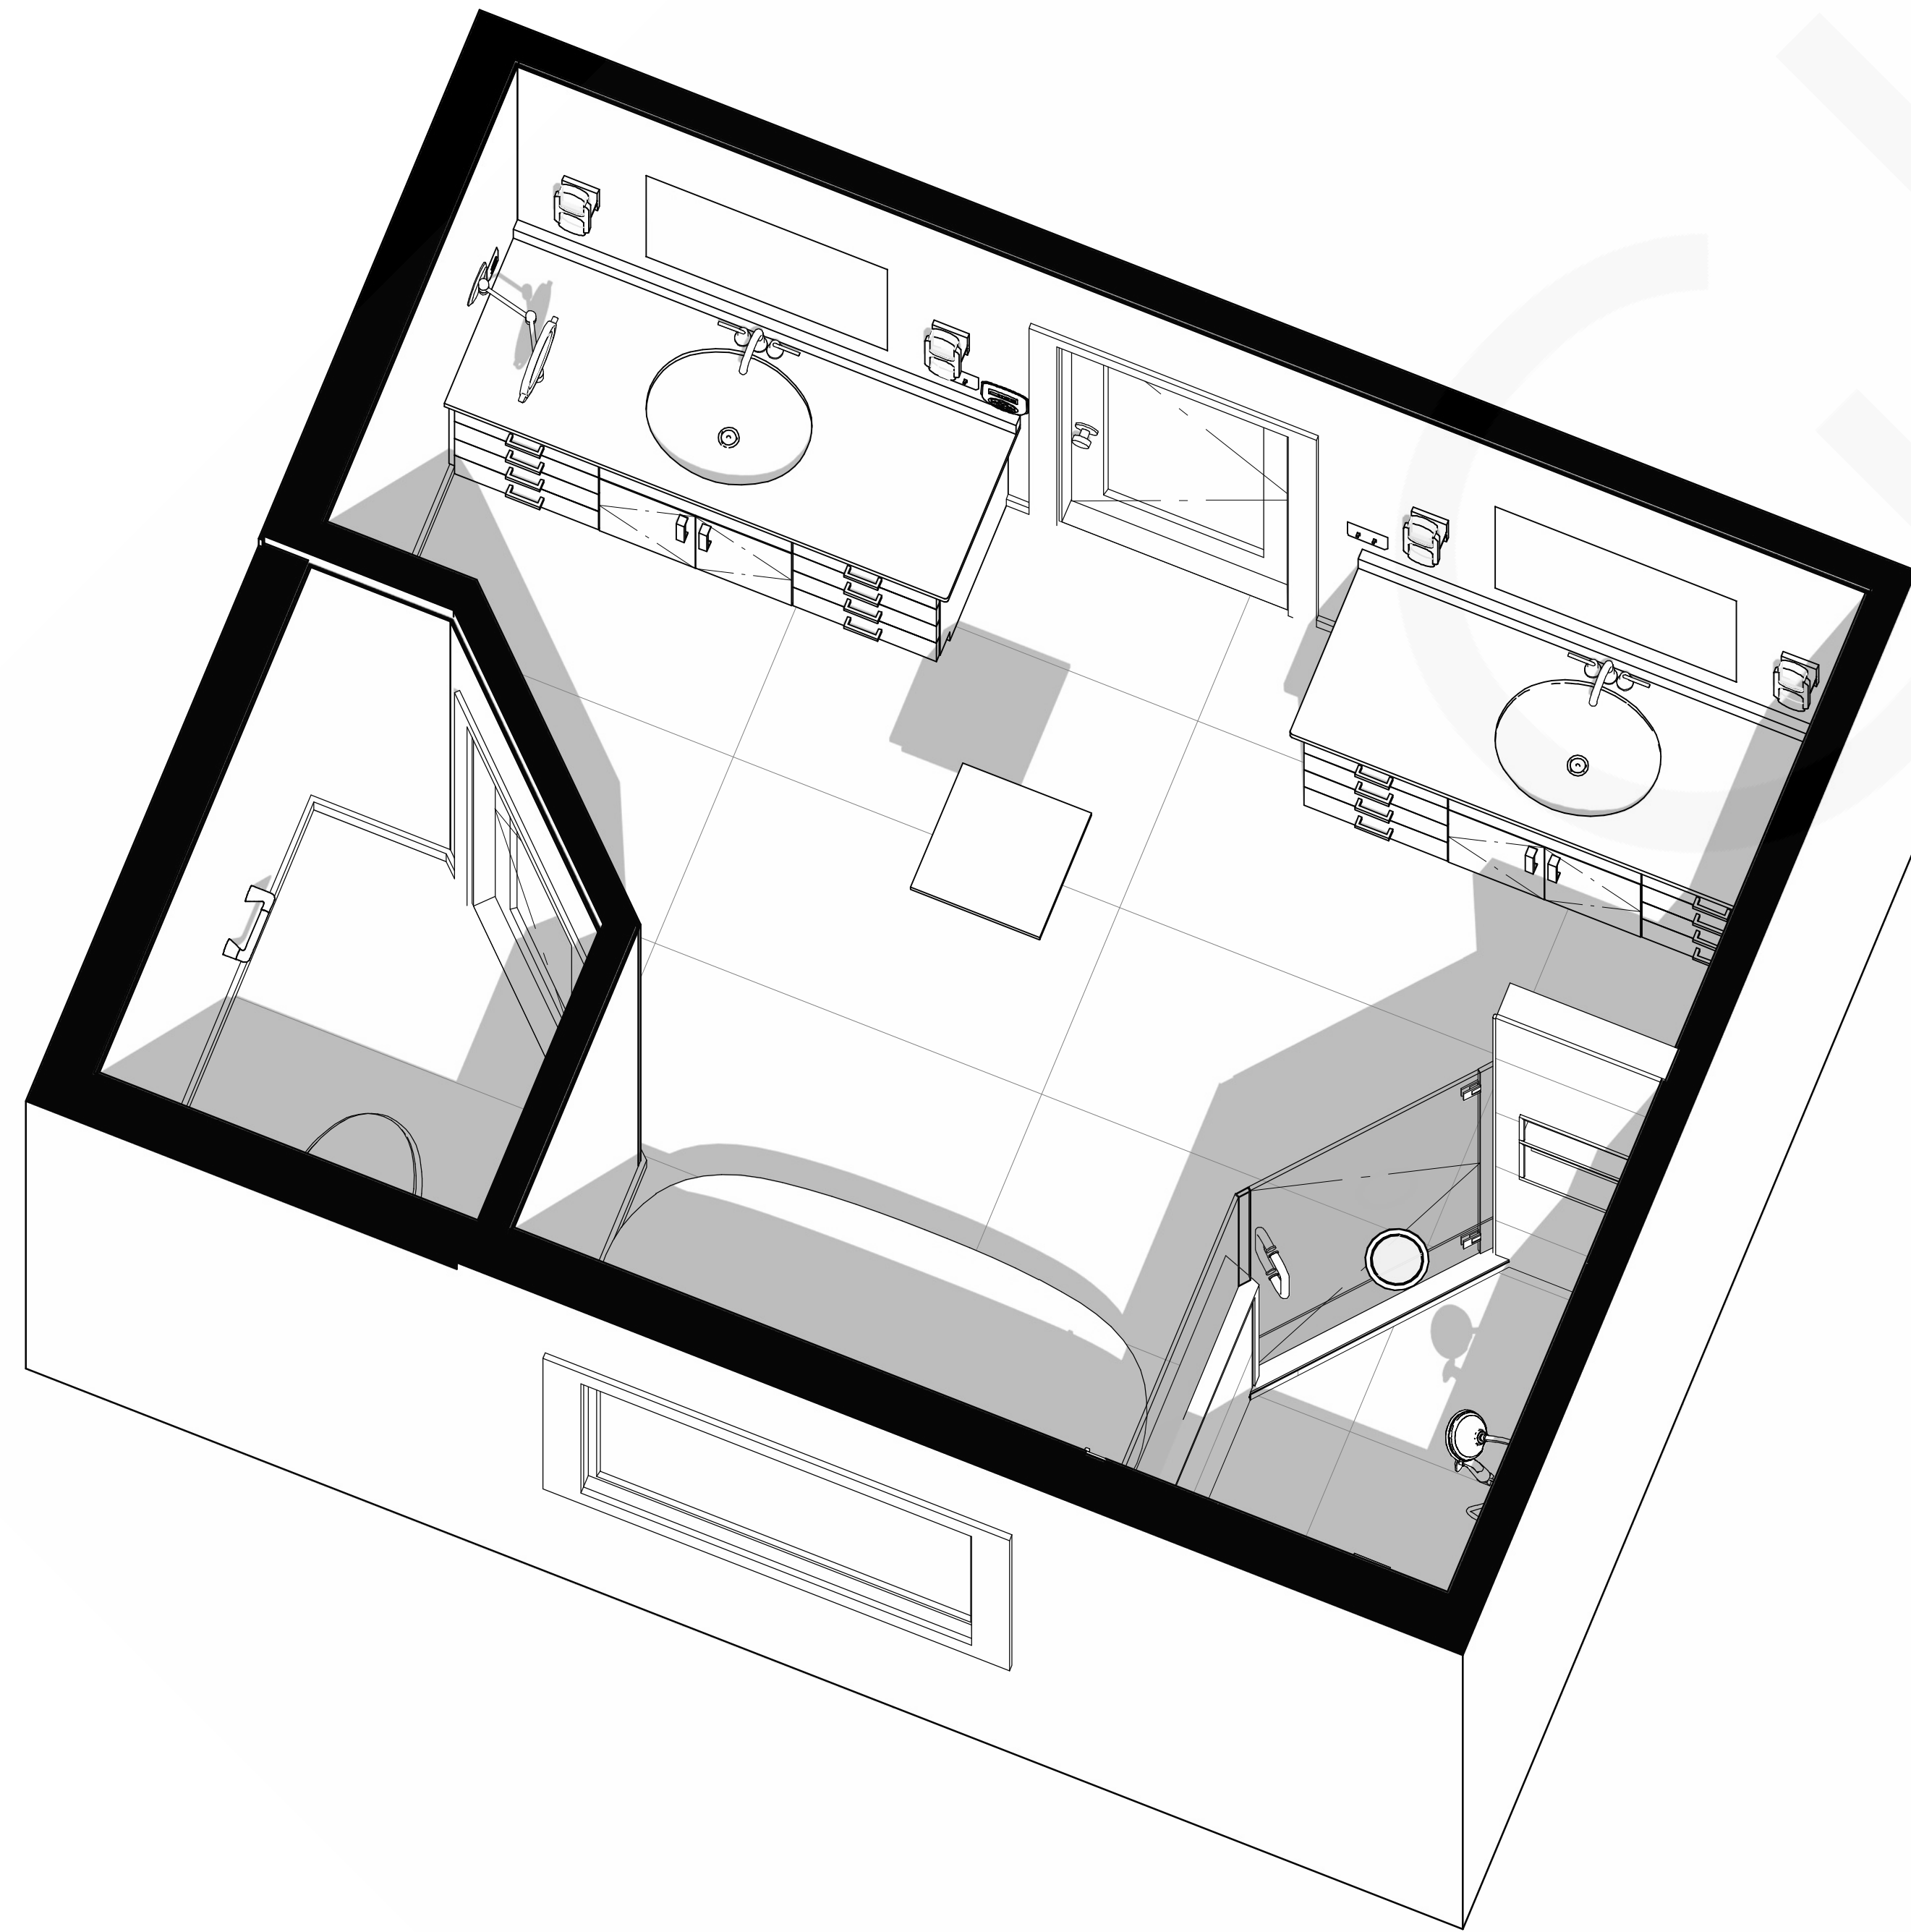


AXONOMETRIC OVERVIEW
SCALE TO 3/4" = 1' ON ARCH D

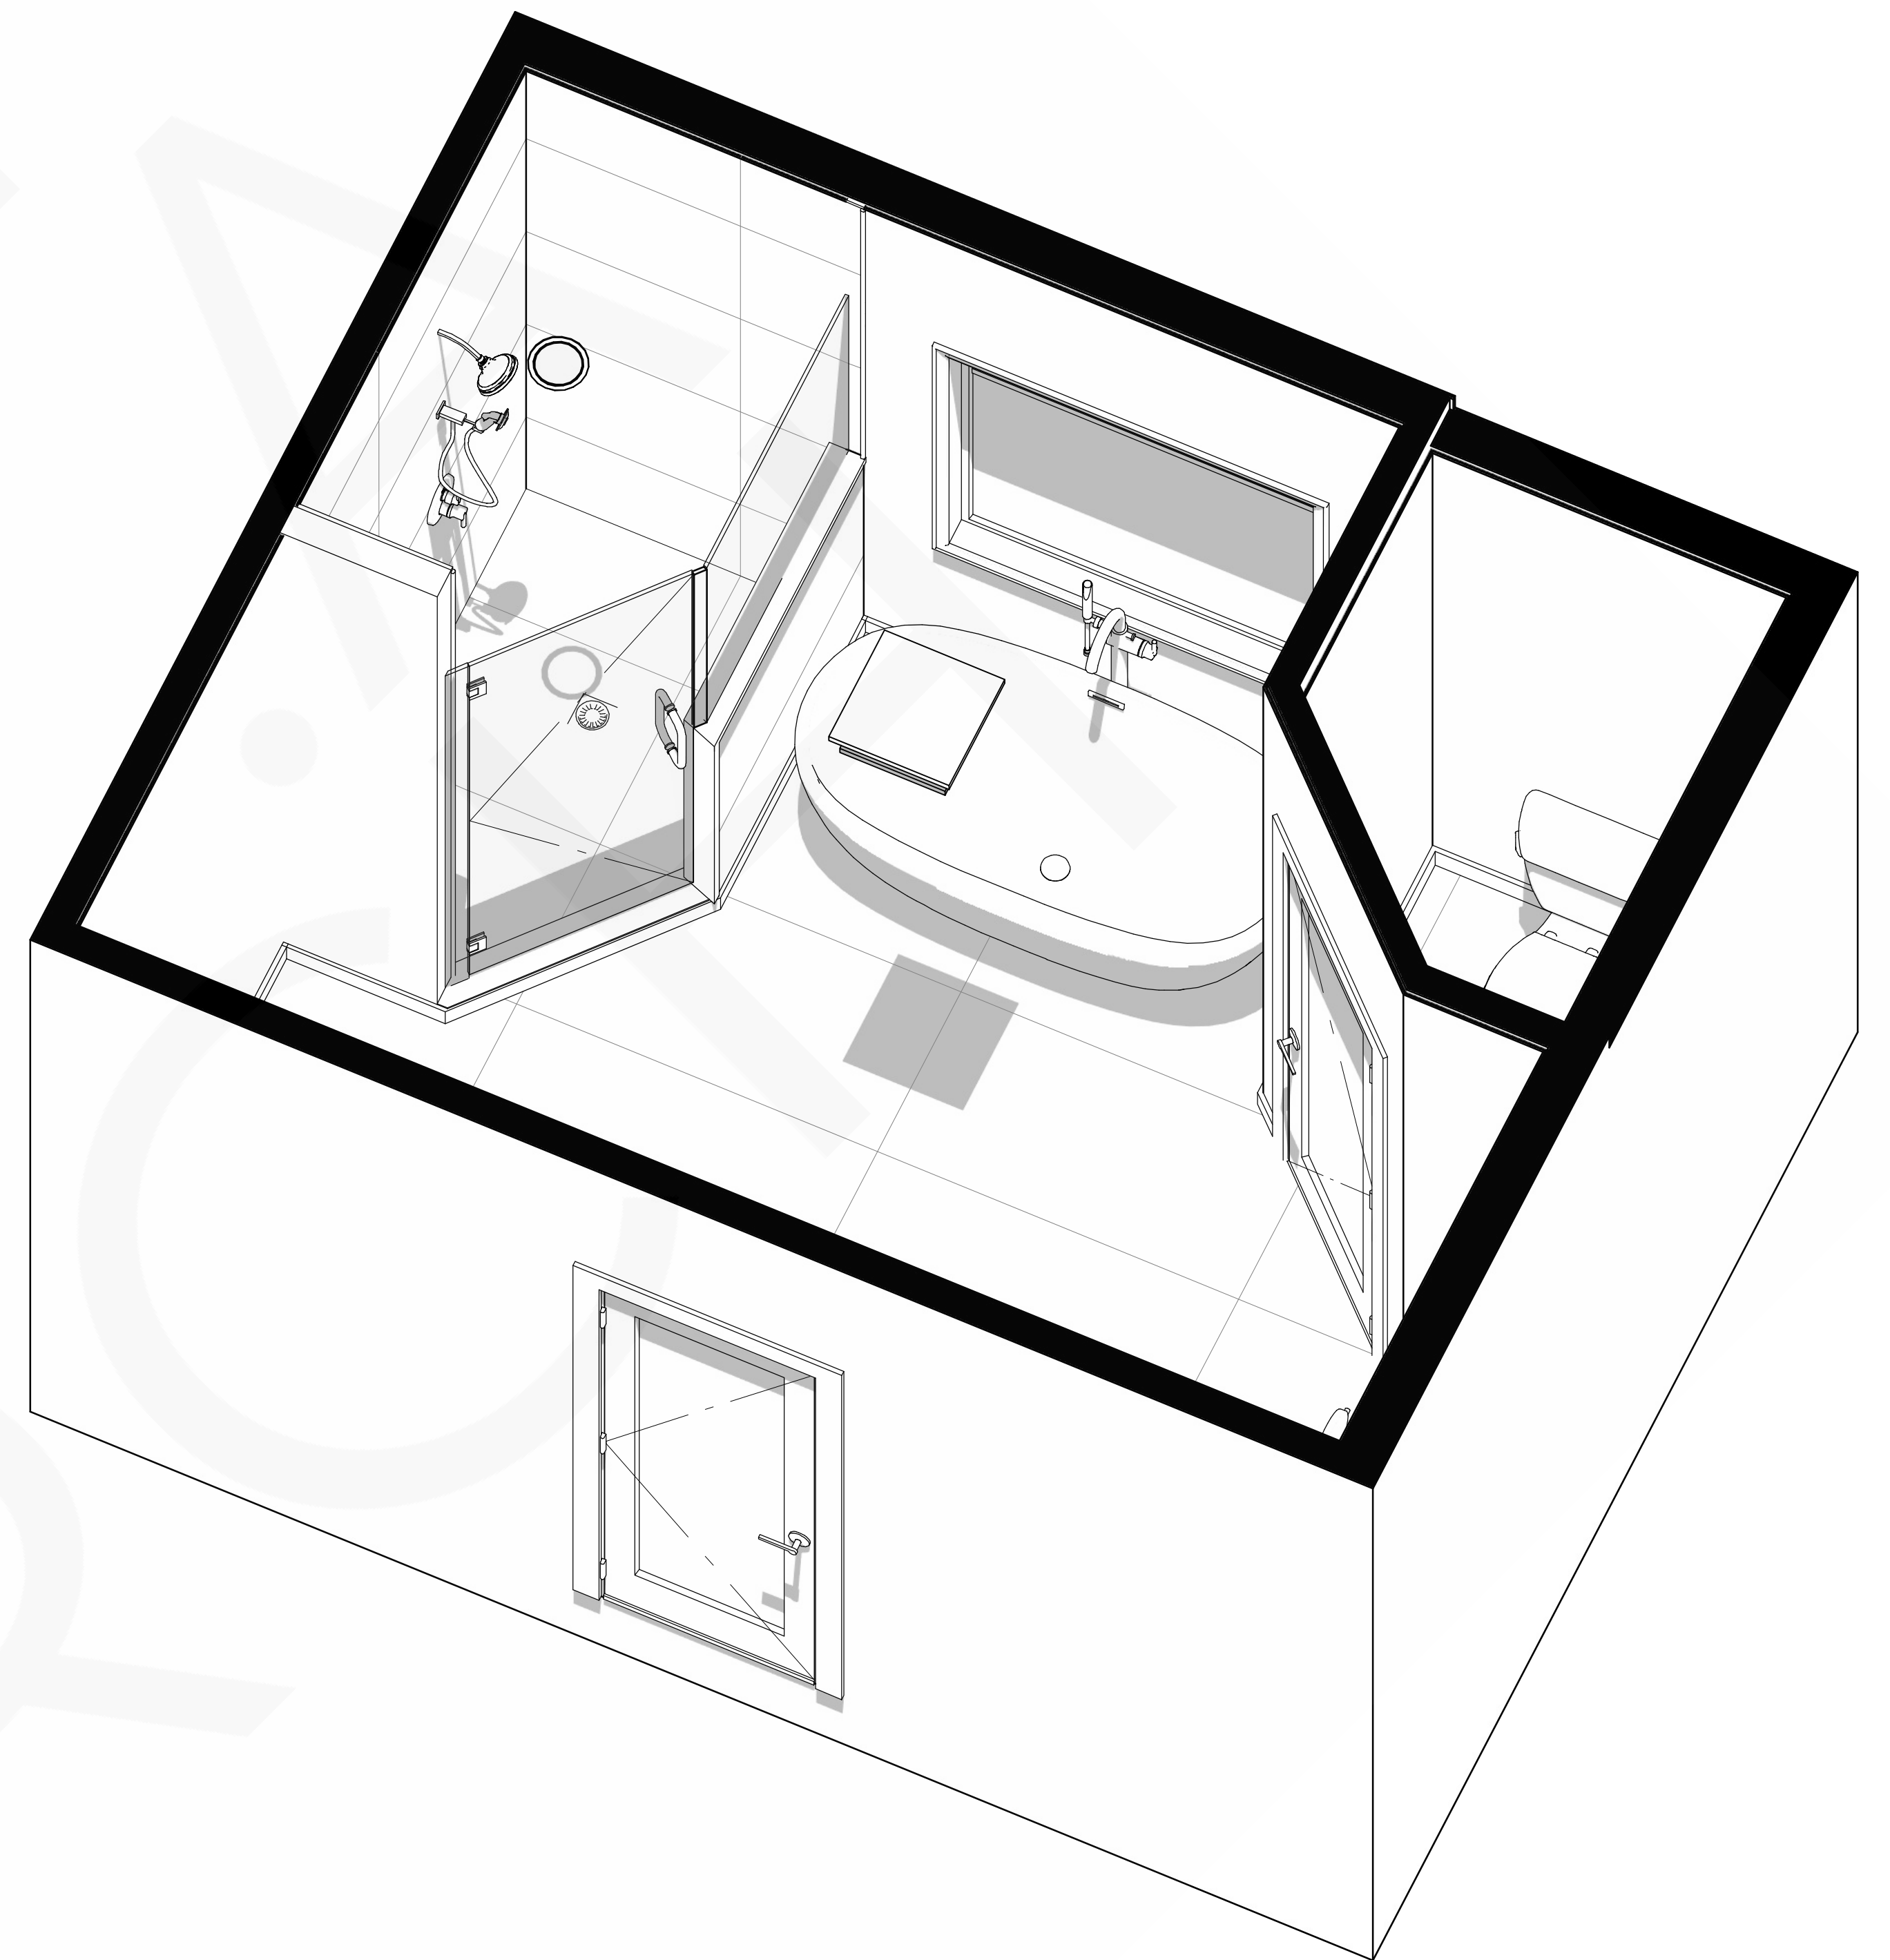


AXONOMETRIC OVERVIEW
SCALE TO 3/4" = 1' ON ARCH D

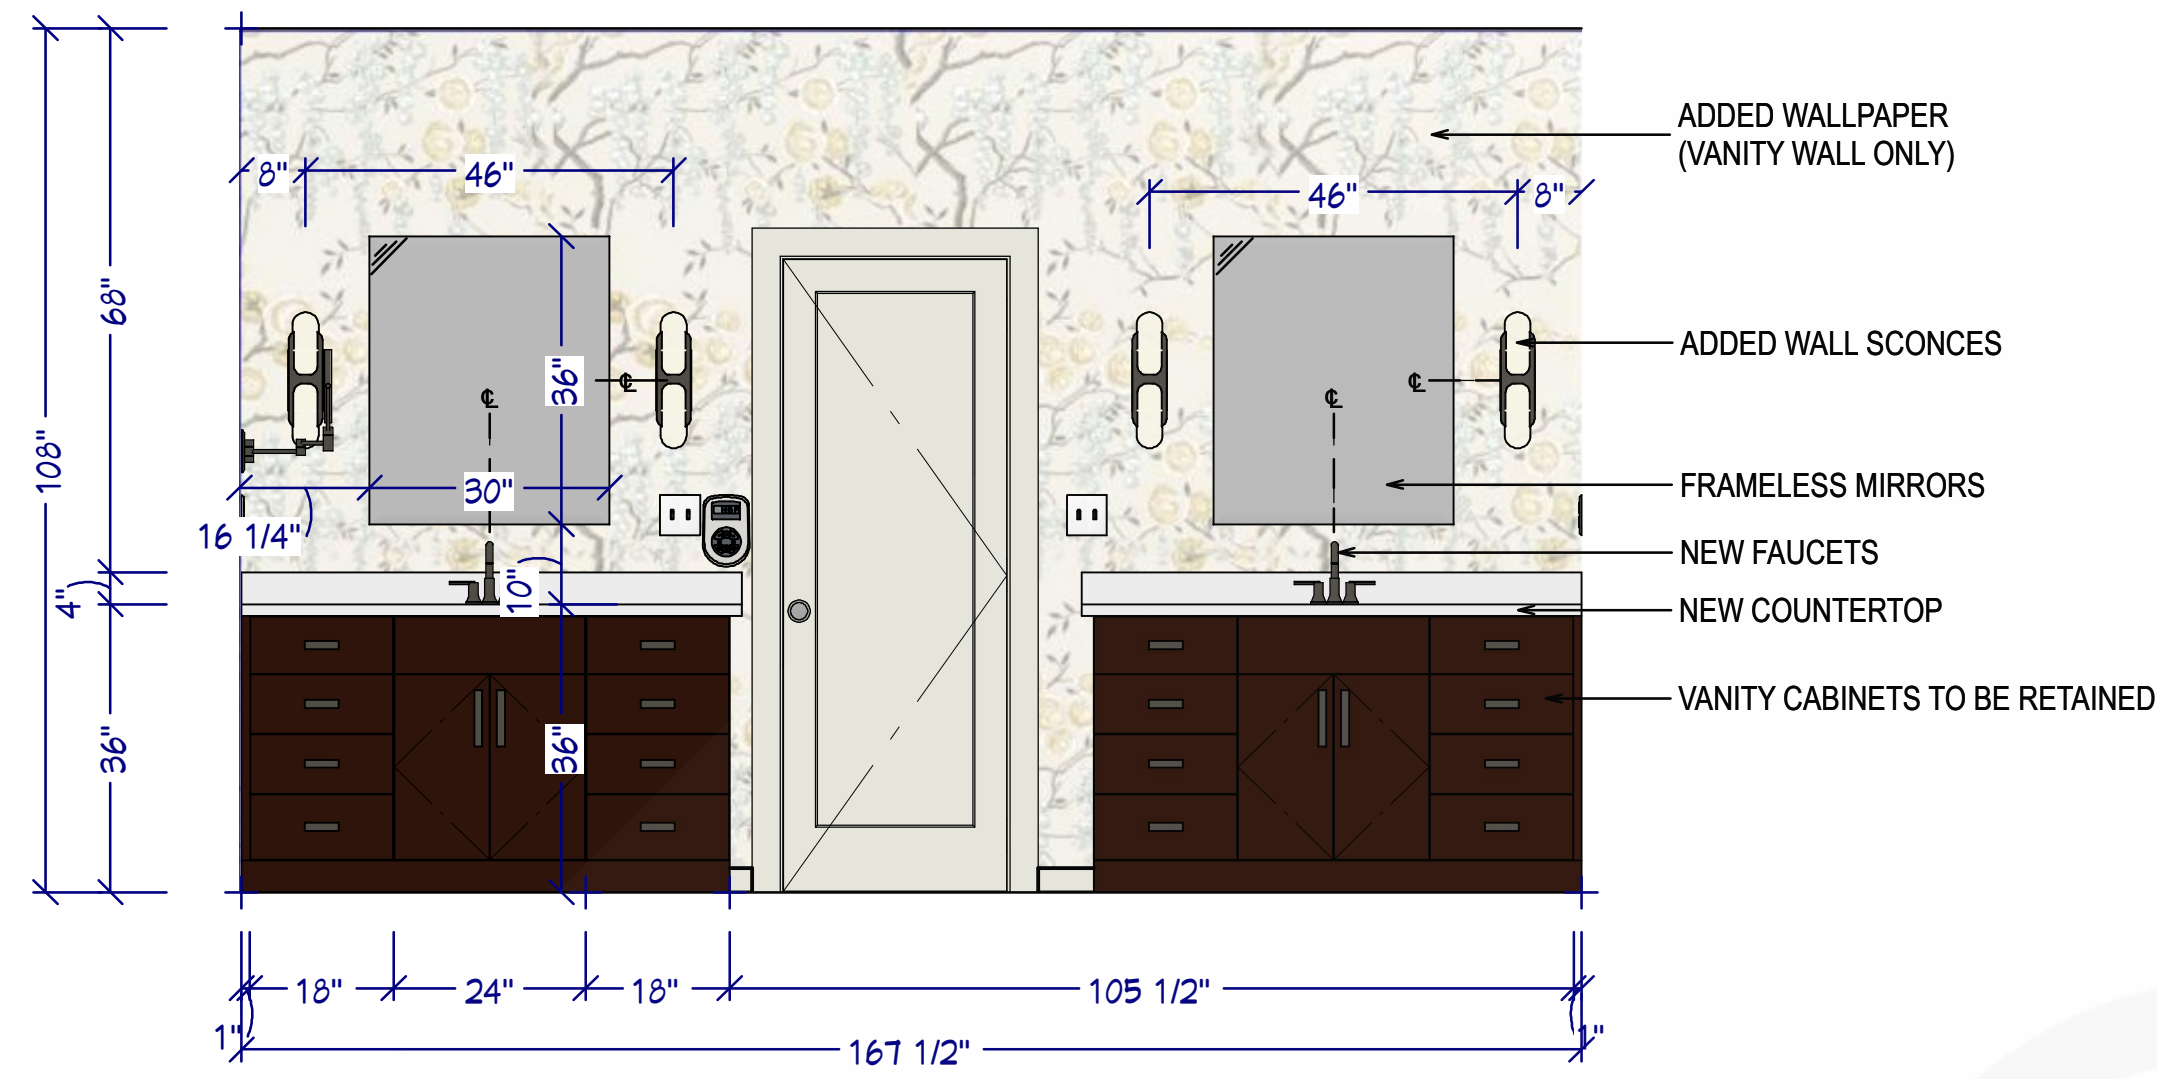


WALL ELEVATION-1
SCALE TO 1/2" = 1' ON ARCH D

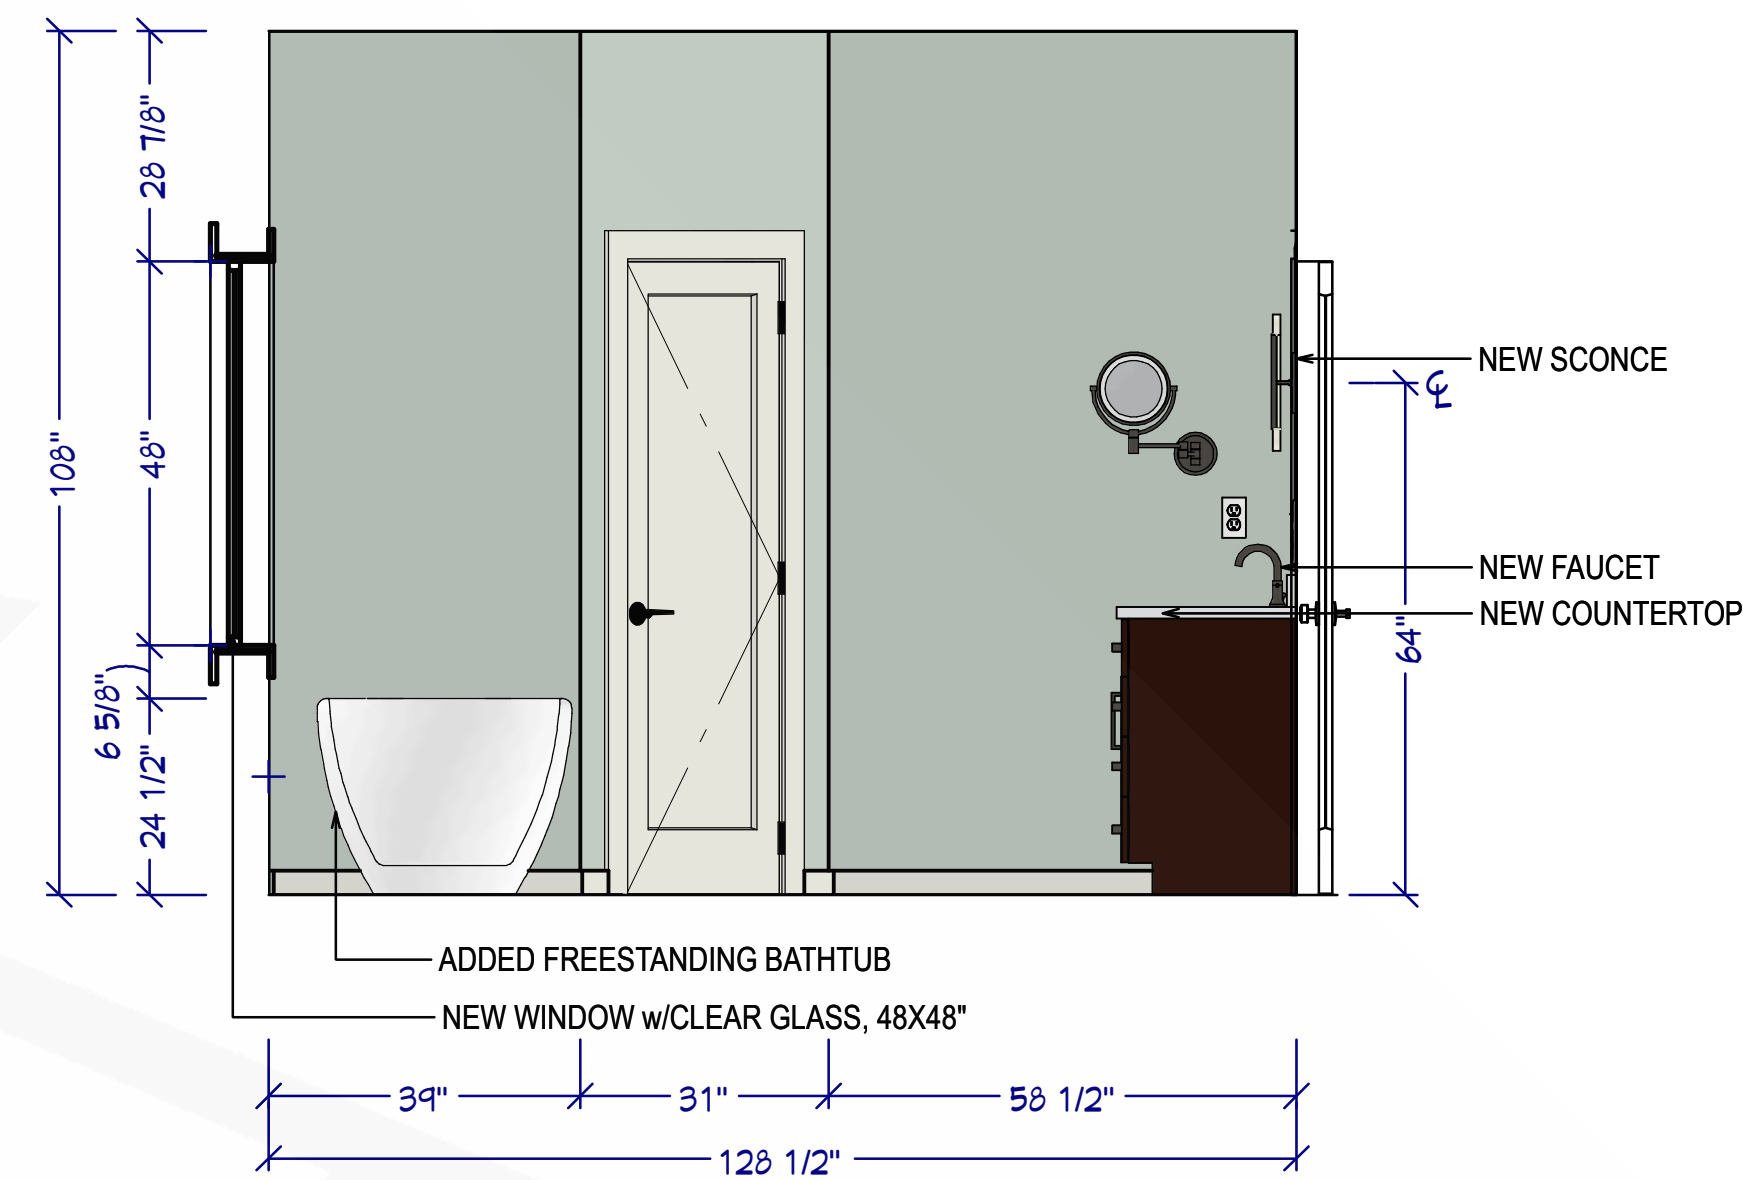


WALL ELEVATION-2
SCALE TO 1/2" = 1' ON ARCH D

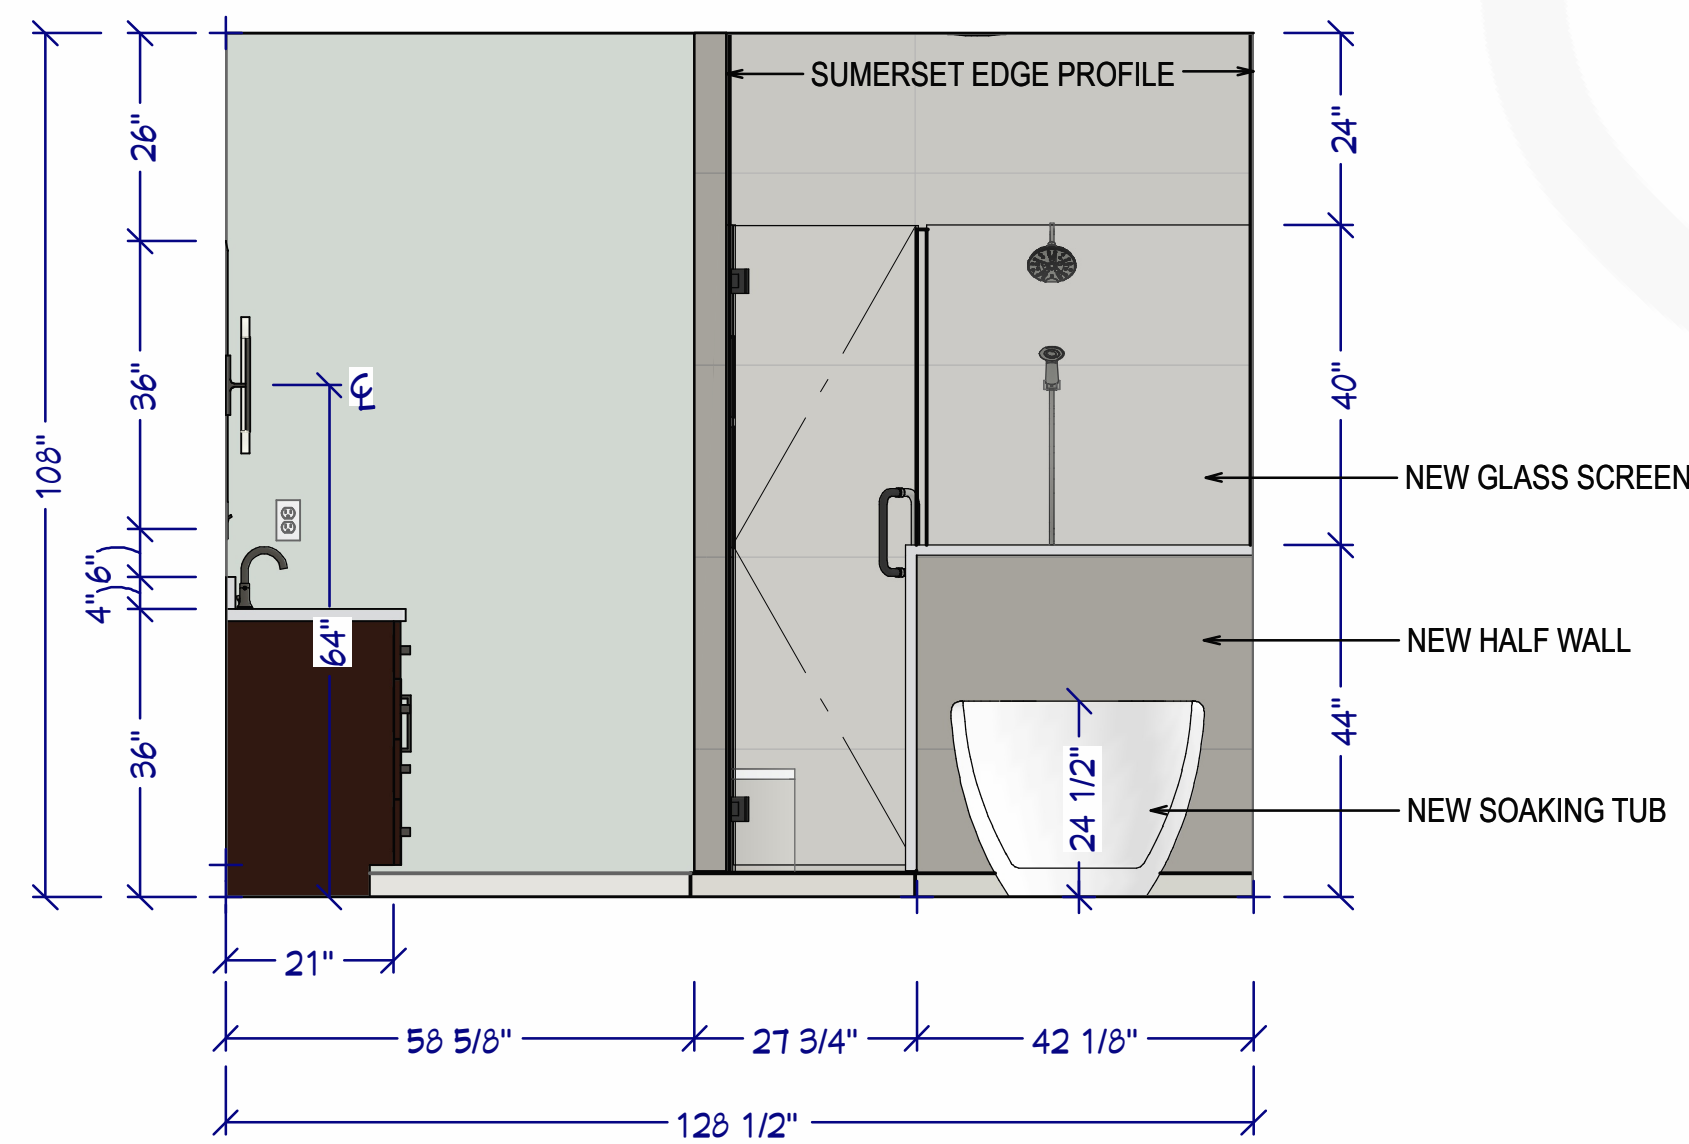


WALL ELEVATION-3
SCALE TO 1/2" = 1' ON ARCH D

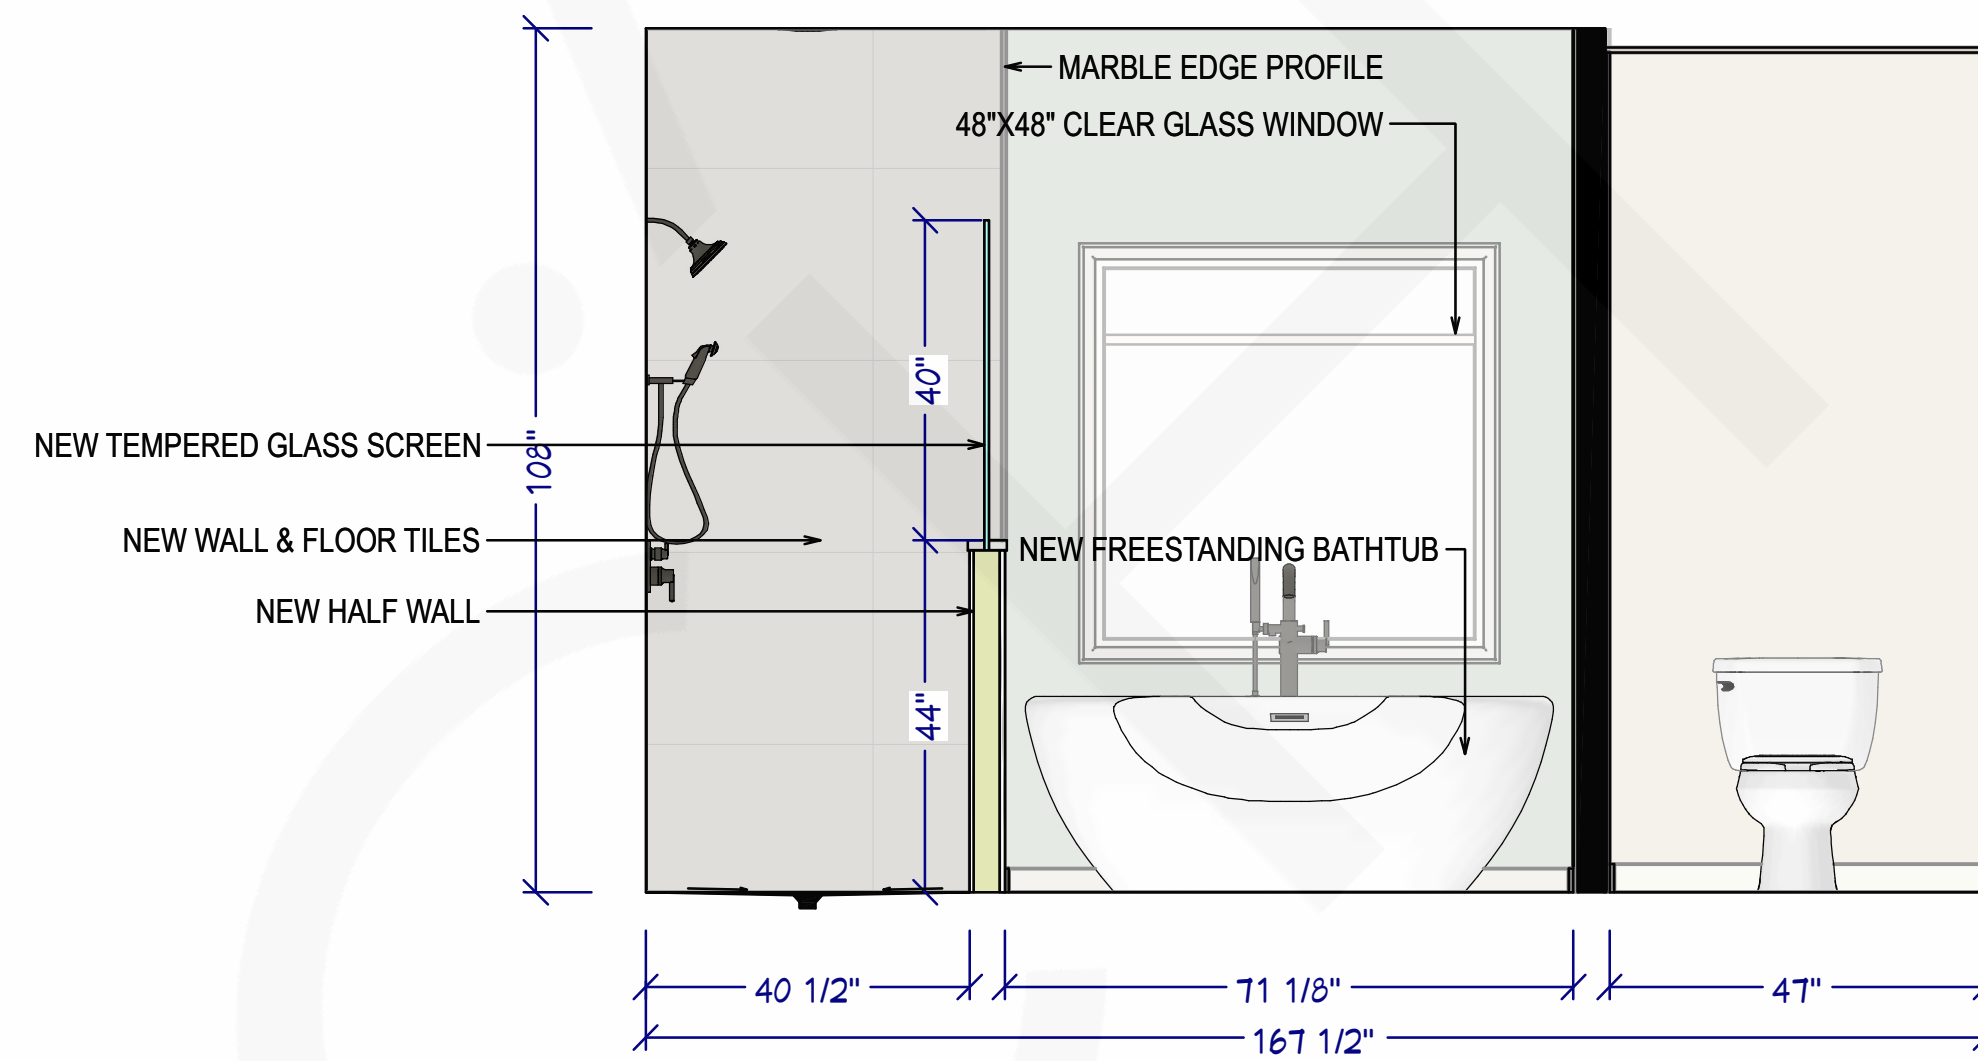

WALL ELEVATION-4
SCALE TO 1/2" = 1' ON ARCH D

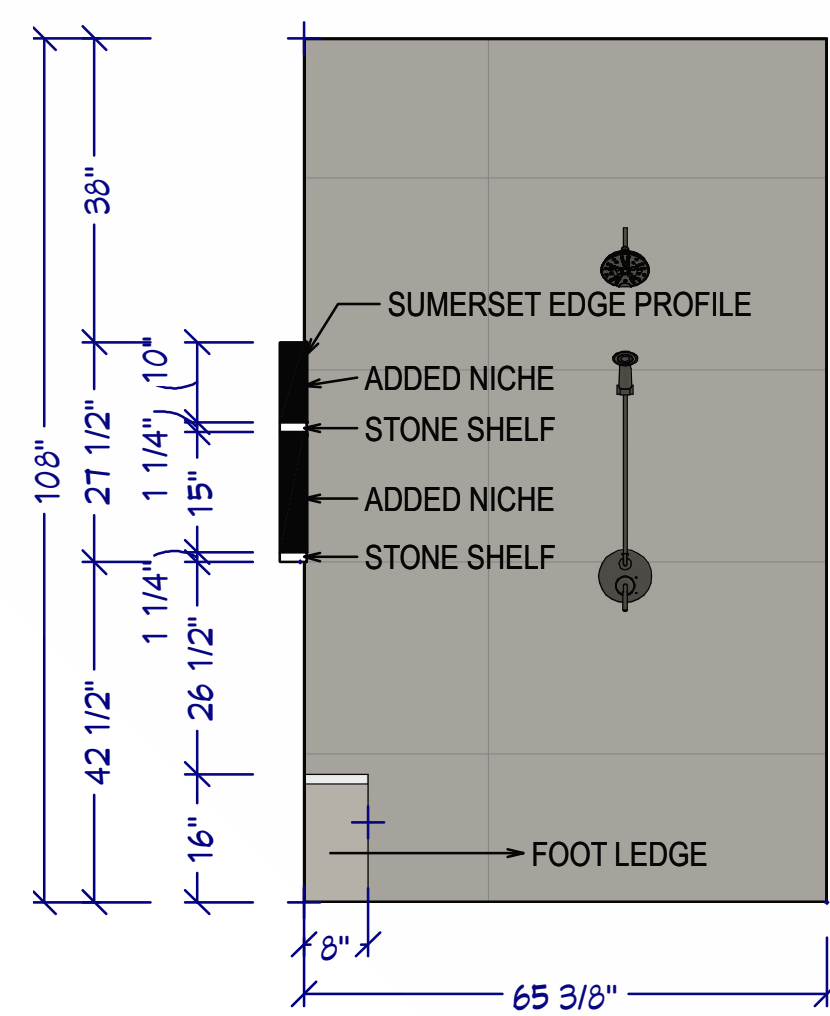

WALL ELEVATION-5
SCALE TO 1/2" = 1' ON ARCH D

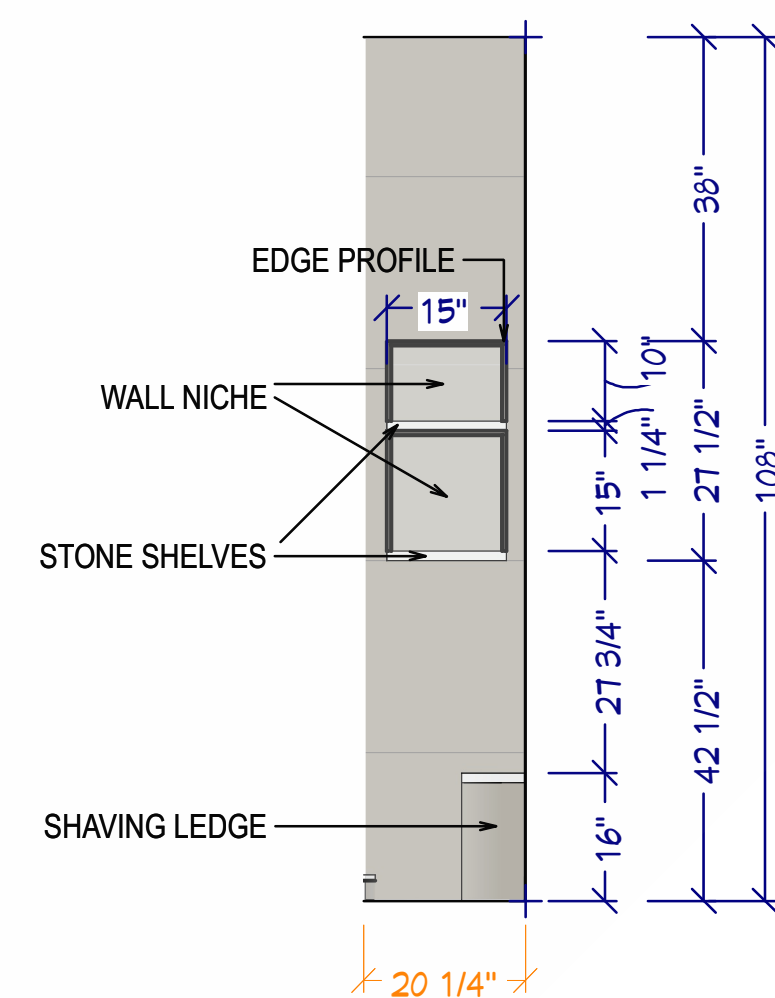


WALL ELEVATION-6
SCALE TO 1/2" = 1' ON ARCH D



Make Up Mirror:
Alcott & Bentley sourced - Make up Mirror in Oiled Bronze



Wall Sconces:
Alora Lighting Oden 2 Light 4" Tall Bathroom Sconce

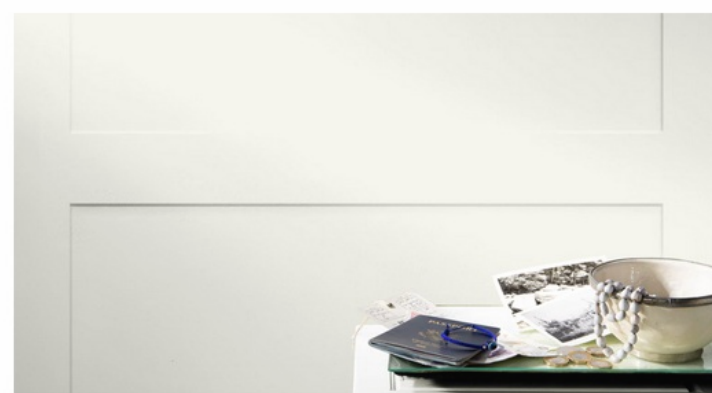

Trim Color:
Benjamin Moore OC-17
White Dove
Frameless Mirrors, 30w x 36h



Vanity Faucets:
Delta Trinsic Two Handle Widespread
Bathroom Faucet in Venetian Bronze




Wallpaper (Vanity Wall Only):
Peony Tree Citrine Wallpaper
by Sarah Richardson Design



Vanity Cabinets:
Existing Cabs & Hardware to be Retained




Countertop, Shower Curb Top, Wall Niche Bottom, Shaving Ledge Top Stone:
Valiant Surfaces, Artemis Quartz- 126x63 in.

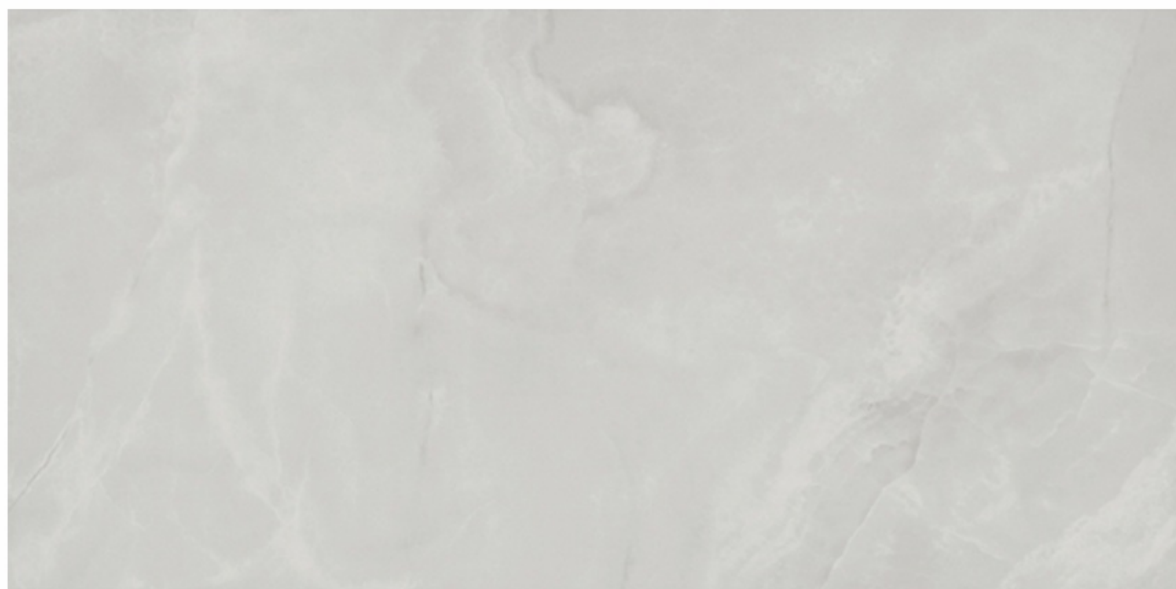

Bathroom Floor, Shower Wall & Floor:
Noor White Polished Porcelain Wall and Floor Tile - 24 x 48 in.




Wall Paint Color:
Benjamin Moore Crystalline AF-485

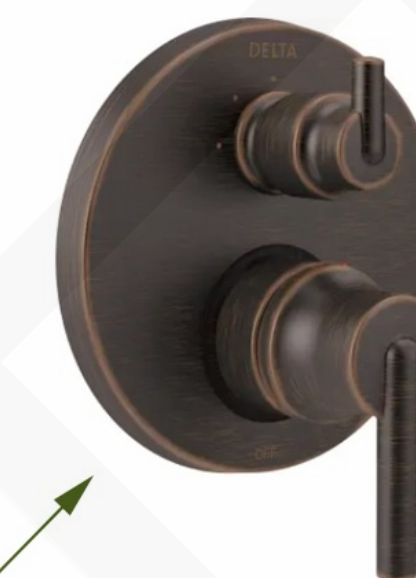

Shower Control:
Contemporary Two Handle Monitor@
14 Series in Venetian Bronze (T24859-RB)



Shower Head:
Delta Universal Showering H2Okinetic@
5-Setting Traditional Raincan Shower Head
in Venetian Bronze

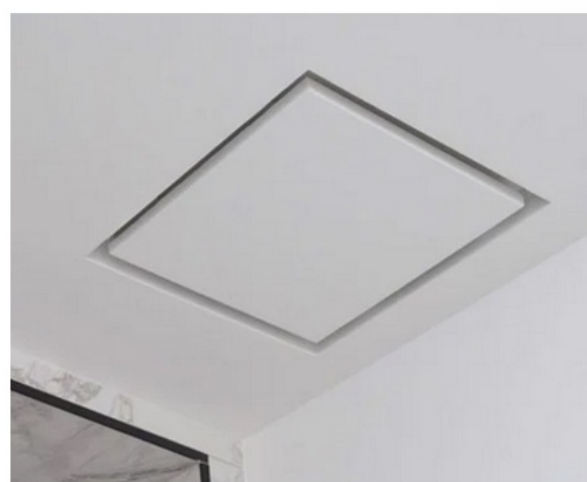

Exhaust Fan:
FITTES - Flush Exhaust Vent. with
Panasonic Whisper Fan



Tub Filler:
Delta Trinsic Floor Mount Tub Filler in Venetian Bronze



Freestanding Tub:
MTI Baths, Aqua Bella Stelvio 66"



Window Model:
ProVia Custom Vinyl Picture Window 48x48



Handheld Shower:
7-Setting Wall Mount Hand Shower (55884-RB)
Elbow (50560-RB)



Corner Profiles:
Meram Blanc Carrara Polished Somerset Marble Wall Tile - .625 x 12 in.

SHEET #	DRAWINGS BY:	DATE:
5	Oz G.	2025.7.28

PROJECT DESCRIPTION
Bathroom Remodel – Harper Residence

SHEET TITLE	SCALE	PAGE SIZE
Design Specifications		ARCH D

REVISION TABLE			
NUMBER	DATE	REVISED BY	DESCRIPTION

COPYRIGHT All rights reserved. These drawings, plans and specifications and the copyright are the property of Gir.Arch © and must not be used, reproduced or copied wholly or in part without the written permission of Gir.Arch ©

GIR A RCH



SHEET #	DRAWINGS BY:	DATE:
6	Oz G.	2025.7.28

PROJECT DESCRIPTION
Bathroom Remodel – Harper Residence

SHEET TITLE	SCALE	PAGE SIZE
Interior Rendering-1		ARCH D

REVISION TABLE			
NUMBER	DATE	REVISED BY	DESCRIPTION

COPYRIGHT
All rights reserved. These drawings, plans and specifications and the copyright are the property of Gir.Arch © and must not be used, reproduced or copied wholly or in part without the written permission of Gir.Arch ©

GIR A RCH



SHEET #	DRAWINGS BY:	DATE:
7	Oz G.	2025.7.28

PROJECT DESCRIPTION
Bathroom Remodel – Harper Residence

SHEET TITLE	SCALE	PAGE SIZE
Interior Rendering-2		ARCH D

REVISION TABLE			
NUMBER	DATE	REVISED BY	DESCRIPTION

COPYRIGHT
All rights reserved. These drawings, plans and specifications and the copyright are the property of Gir.Arch © and must not be used, reproduced or copied wholly or in part without the written permission of Gir.Arch ©

GIR.ARCH



SHEET #	DRAWINGS BY:	DATE:
8	Oz G.	2025.7.28

PROJECT DESCRIPTION
Bathroom Remodel – Harper Residence

SHEET TITLE	SCALE	PAGE SIZE
Interior Rendering-3		ARCH D

REVISION TABLE			
NUMBER	DATE	REVISED BY	DESCRIPTION

COPYRIGHT
All rights reserved. These drawings, plans and specifications and the copyright are the property of Gir.Arch © and must not be used, reproduced or copied wholly or in part without the written permission of Gir.Arch ©



SHEET #	DRAWINGS BY:	DATE:
9	Oz G.	2025.7.28

PROJECT DESCRIPTION
Bathroom Remodel – Harper Residence

SHEET TITLE	SCALE	PAGE SIZE
Interior Rendering-4		ARCH D

REVISION TABLE			
NUMBER	DATE	REVISED BY	DESCRIPTION

COPYRIGHT
All rights reserved. These drawings, plans and specifications and the copyright are the property of Gir.Arch © and must not be used, reproduced or copied wholly or in part without the written permission of Gir.Arch ©

GIR
A
RCH



SHEET #	DRAWINGS BY:	DATE:	PROJECT DESCRIPTION	SHEET TITLE	SCALE	PAGE SIZE	REVISION TABLE			
							NUMBER	DATE	REVISED BY	DESCRIPTION
10	Oz G.	2025.7.28	Bathroom Remodeling Project - Harper Residence	Interior Rendering-5		ARCH D				